


GROUND SETTLEMENT AND UTILITY DEFORMATION NOTES:



1. ACTUAL SURFACE SETTLEMENT THRESHOLDS SHALL BE DEVELOPED ON A CASE-BY-CASE BASIS WITH THE APPROPRIATE CITY ENGINEERING DEPARTMENT. FURTHER GUIDELINES CAN BE FOUND IN THE NOTES BELOW.
2. IN ALL CASES, TUNNEL ACTIVITIES WILL BE PERFORMED WHILE MAINTAINING LESS THAN 1/2" MAXIMUM VERTICAL SURFACE SETTLEMENT.
3. ALERT LEVELS FOR VERTICAL SURFACE SETTLEMENT SHALL BE NO GREATER THAN 1/4". AT THE ALERT LEVEL, AN ASSESSMENT OF THE CAUSE OF SETTLEMENT WILL BE PERFORMED AND THE APPROPRIATE MITIGATION MEASURES WILL BE DEVELOPED AND IMPLEMENTED. ACTUAL MITIGATION MEASURES SHALL BE DEVELOPED ON A CASE-BY-CASE BASIS.
4. ACTUAL UTILITY SETTLEMENT THRESHOLDS SHALL BE DEVELOPED ON A CASE-BY-CASE BASIS WITH THE APPROPRIATE CITY ENGINEERING DEPARTMENT AND WITH THE RELEVANT UTILITY STAKEHOLDERS. FURTHER GUIDELINES CAN BE FOUND IN THE NOTES BELOW.
5. IN ALL CASES, IF THE SETTLEMENT OF A UTILITY REACHES 1/2", ALL CONSTRUCTION ACTIVITY AFFECTING THE UTILITY WILL BE HALTED UNTIL REMEDIATION MEASURES HAVE BEEN COMPLETED AND THE RISK OF FUTURE DEFORMATION ADDRESSED. AT SPECIFIC LOCATIONS WHERE LARGE OR SENSITIVE UTILITIES ARE PRESENT (E.G. SEWERS AND STORM DRAINS), THE MAXIMUM DEFORMATION BEFORE CONSTRUCTION IS HALTED SHALL BE REDUCED TO A VALUE AS AGREED UPON WITH THE APPROPRIATE CITY ENGINEERING DEPARTMENT AND THE UTILITY STAKEHOLDER.
6. ACTUAL REMEDIATION MEASURES FOR UTILITIES SHALL BE DEVELOPED ON A CASE-BY-CASE BASIS. THE GOAL OF THE MEASURES IS RESTORING THE DEFORMATION OF THE UTILITY TO LESS THAN 1/2" OR STABILIZING THE UTILITY TO ALLOW CONSTRUCTION TO CONTINUE. UNDER NO CIRCUMSTANCE SHALL THE REMEDIATION MEASURES POSE A GREATER RISK TO DAMAGING THE UTILITY THAN PROTECTING IT IN PLACE.

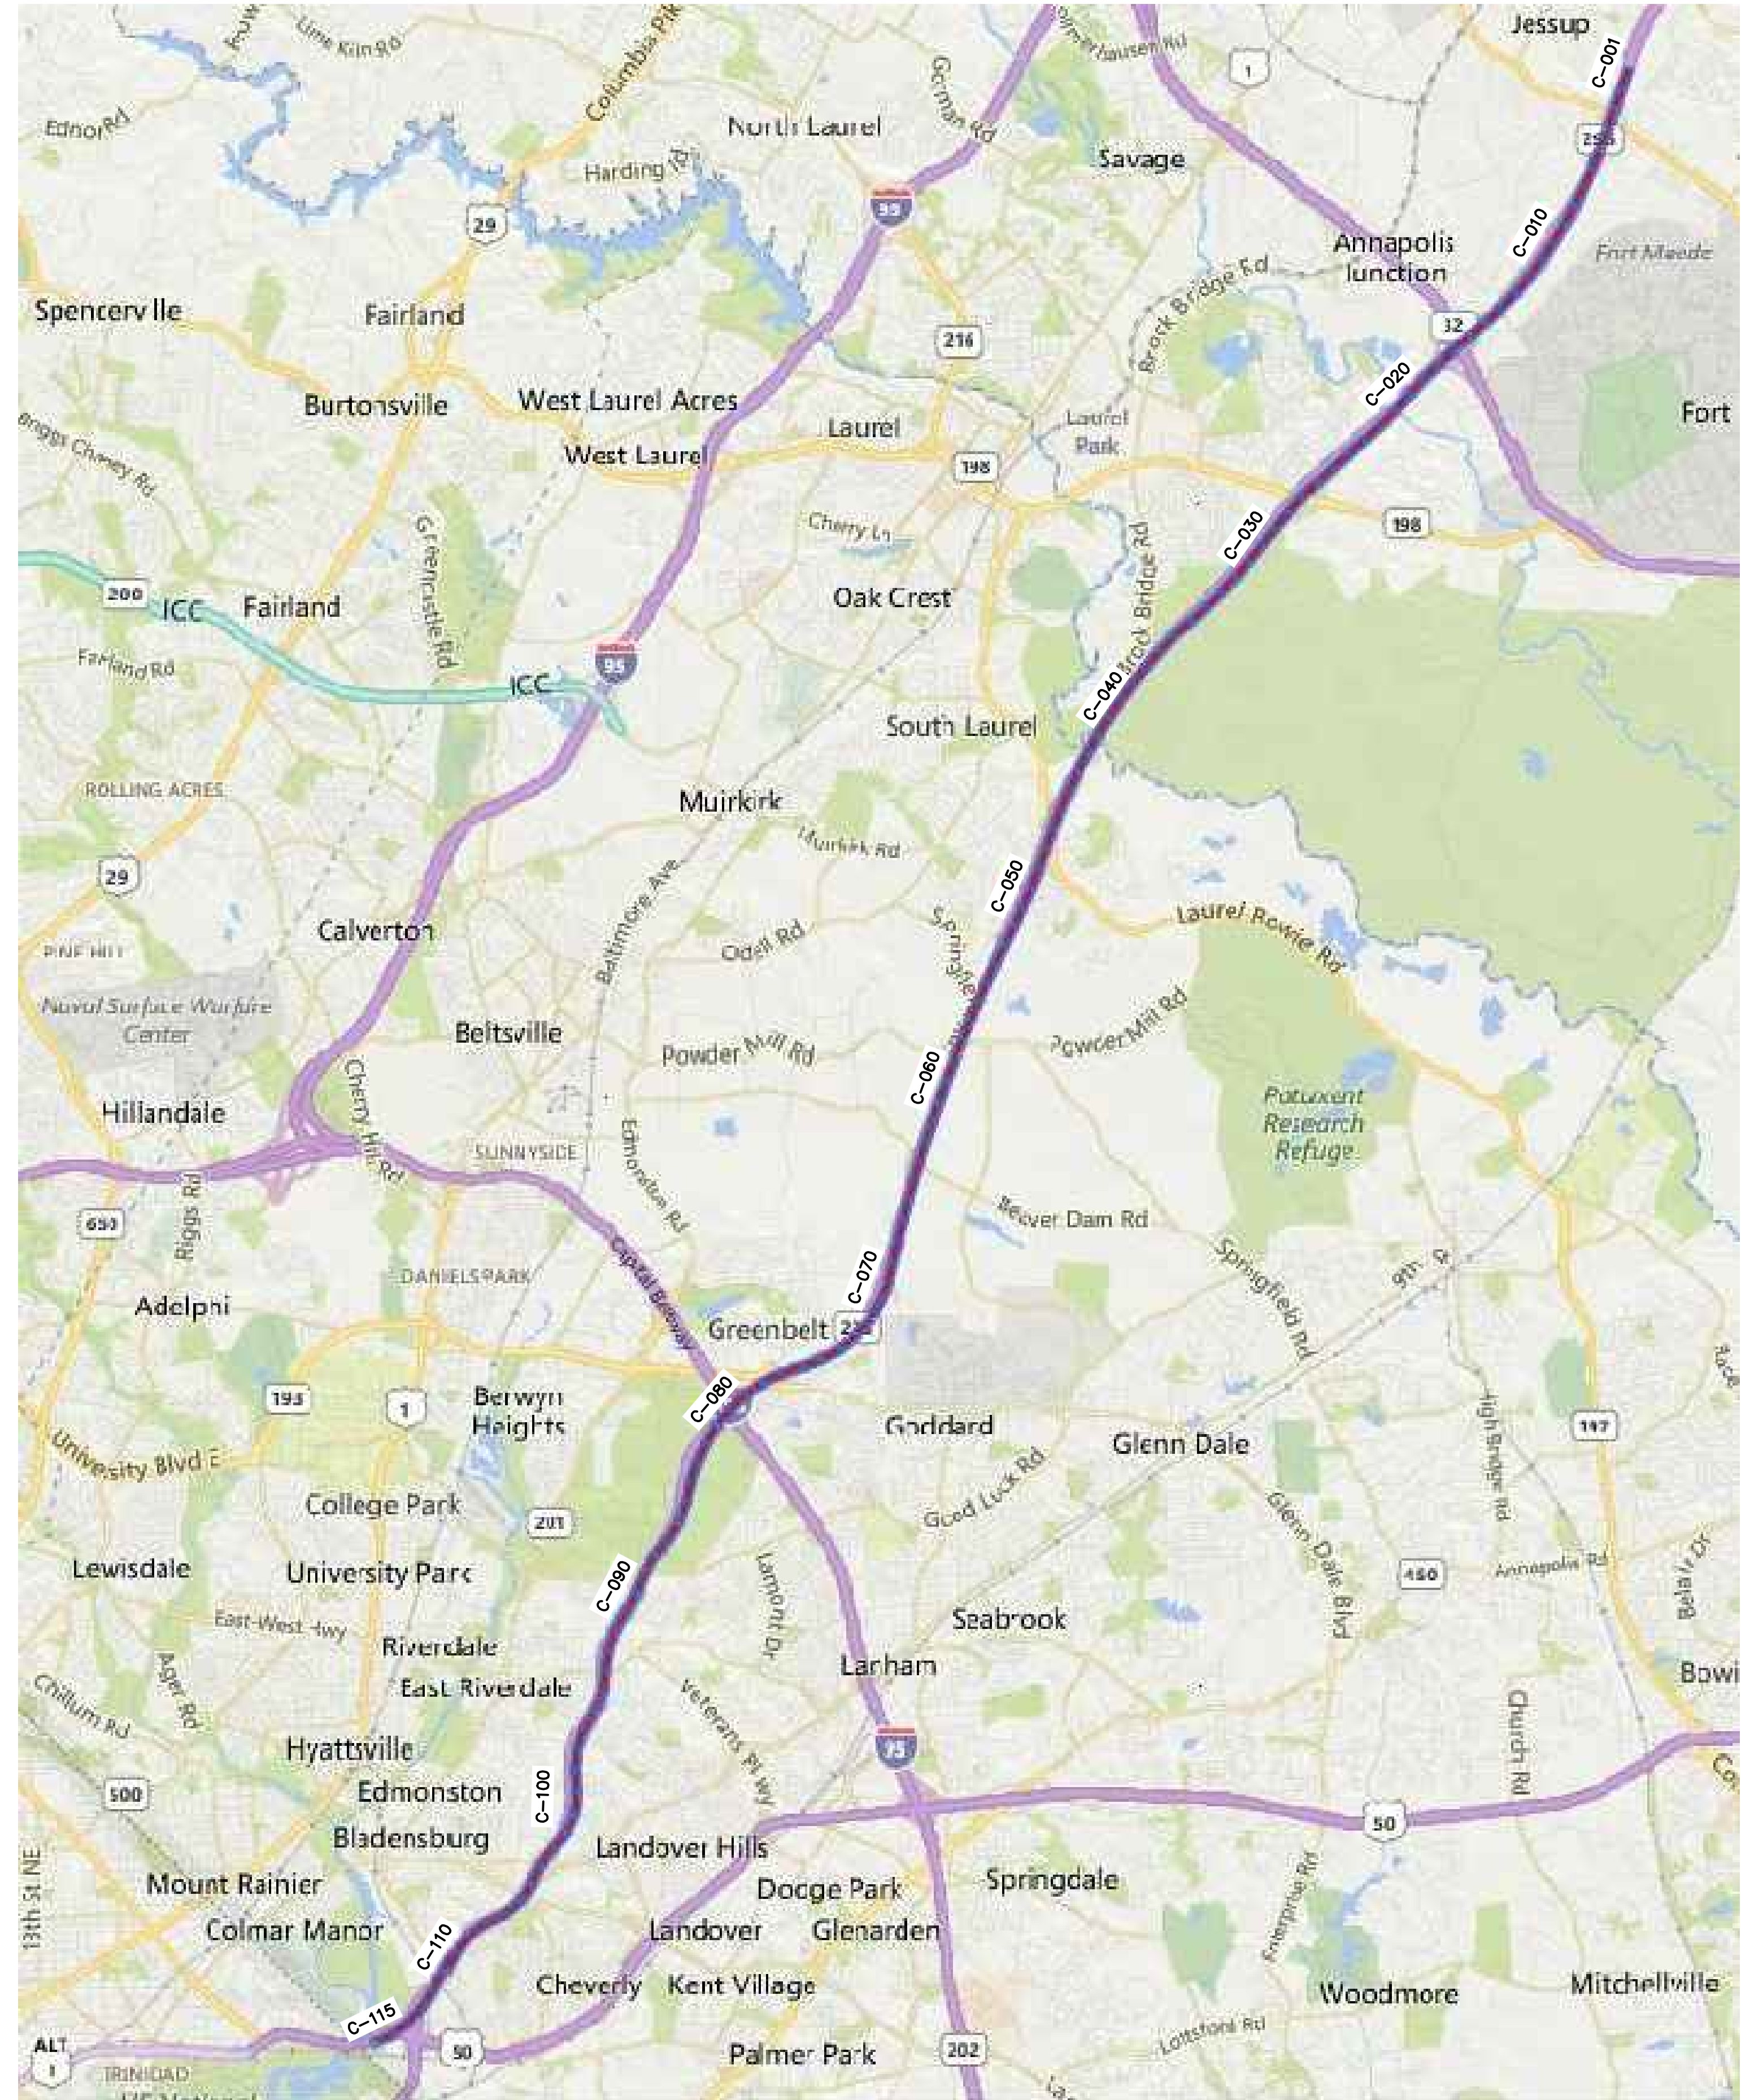


KEY MAP
NOT TO SCALE

PROJECT NO. MD-002	DRAWING NO. G-002	SHEET NO. 2 OF 117	DESIGN BY AT	DRAWN BY AT	CHECKED BY SD	DATE	NO.	REVISIONS	DWN	CKD	APPR
			TUNNEL ALIGNMENT AND PROFILE								


THE BORING COMPANY
1 ROCKET ROAD
HAWTHORNE, CA 90250

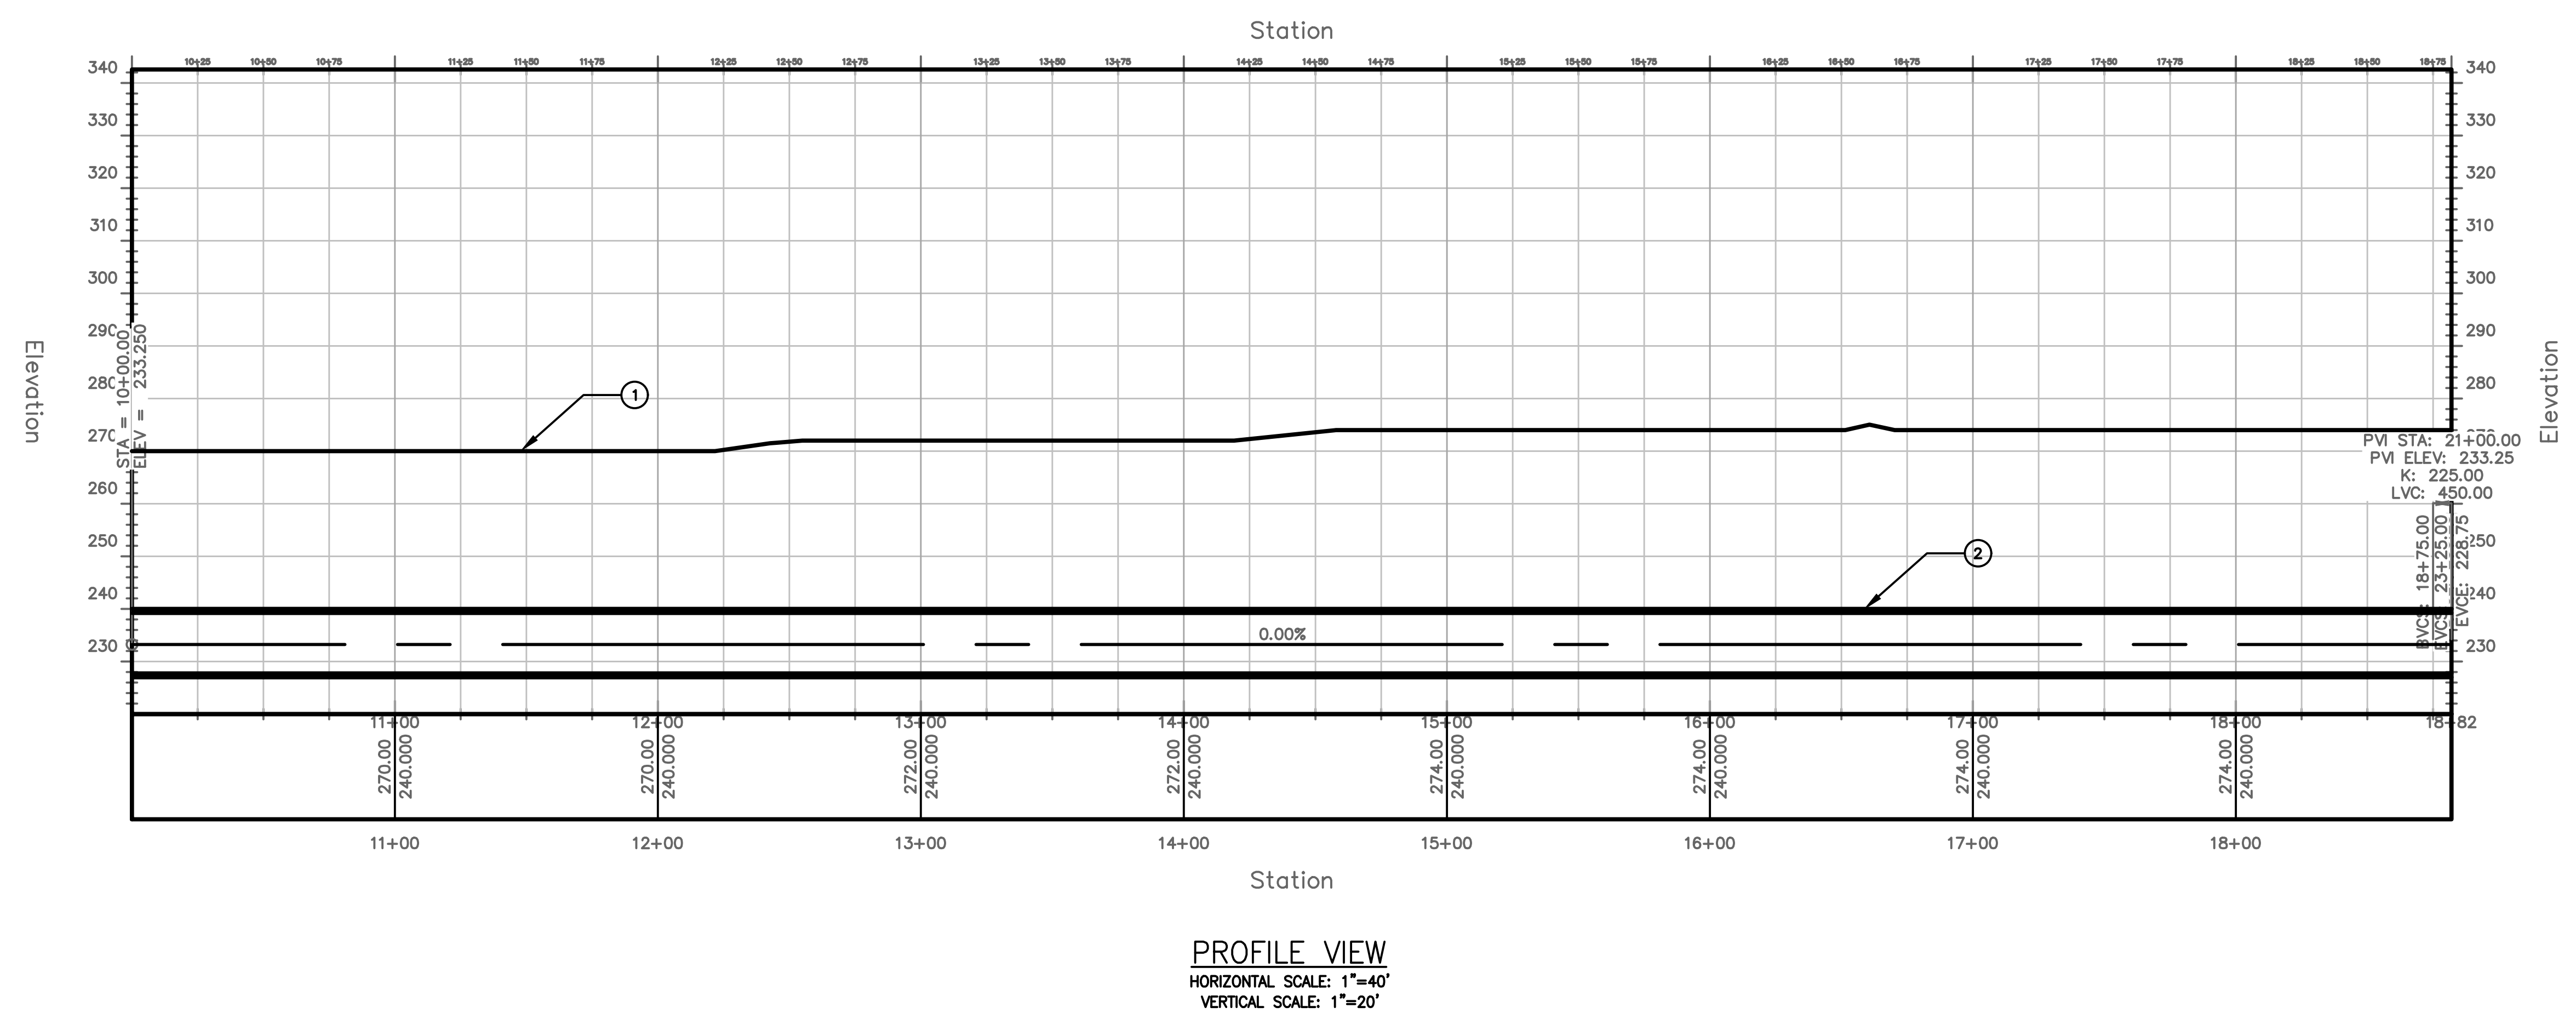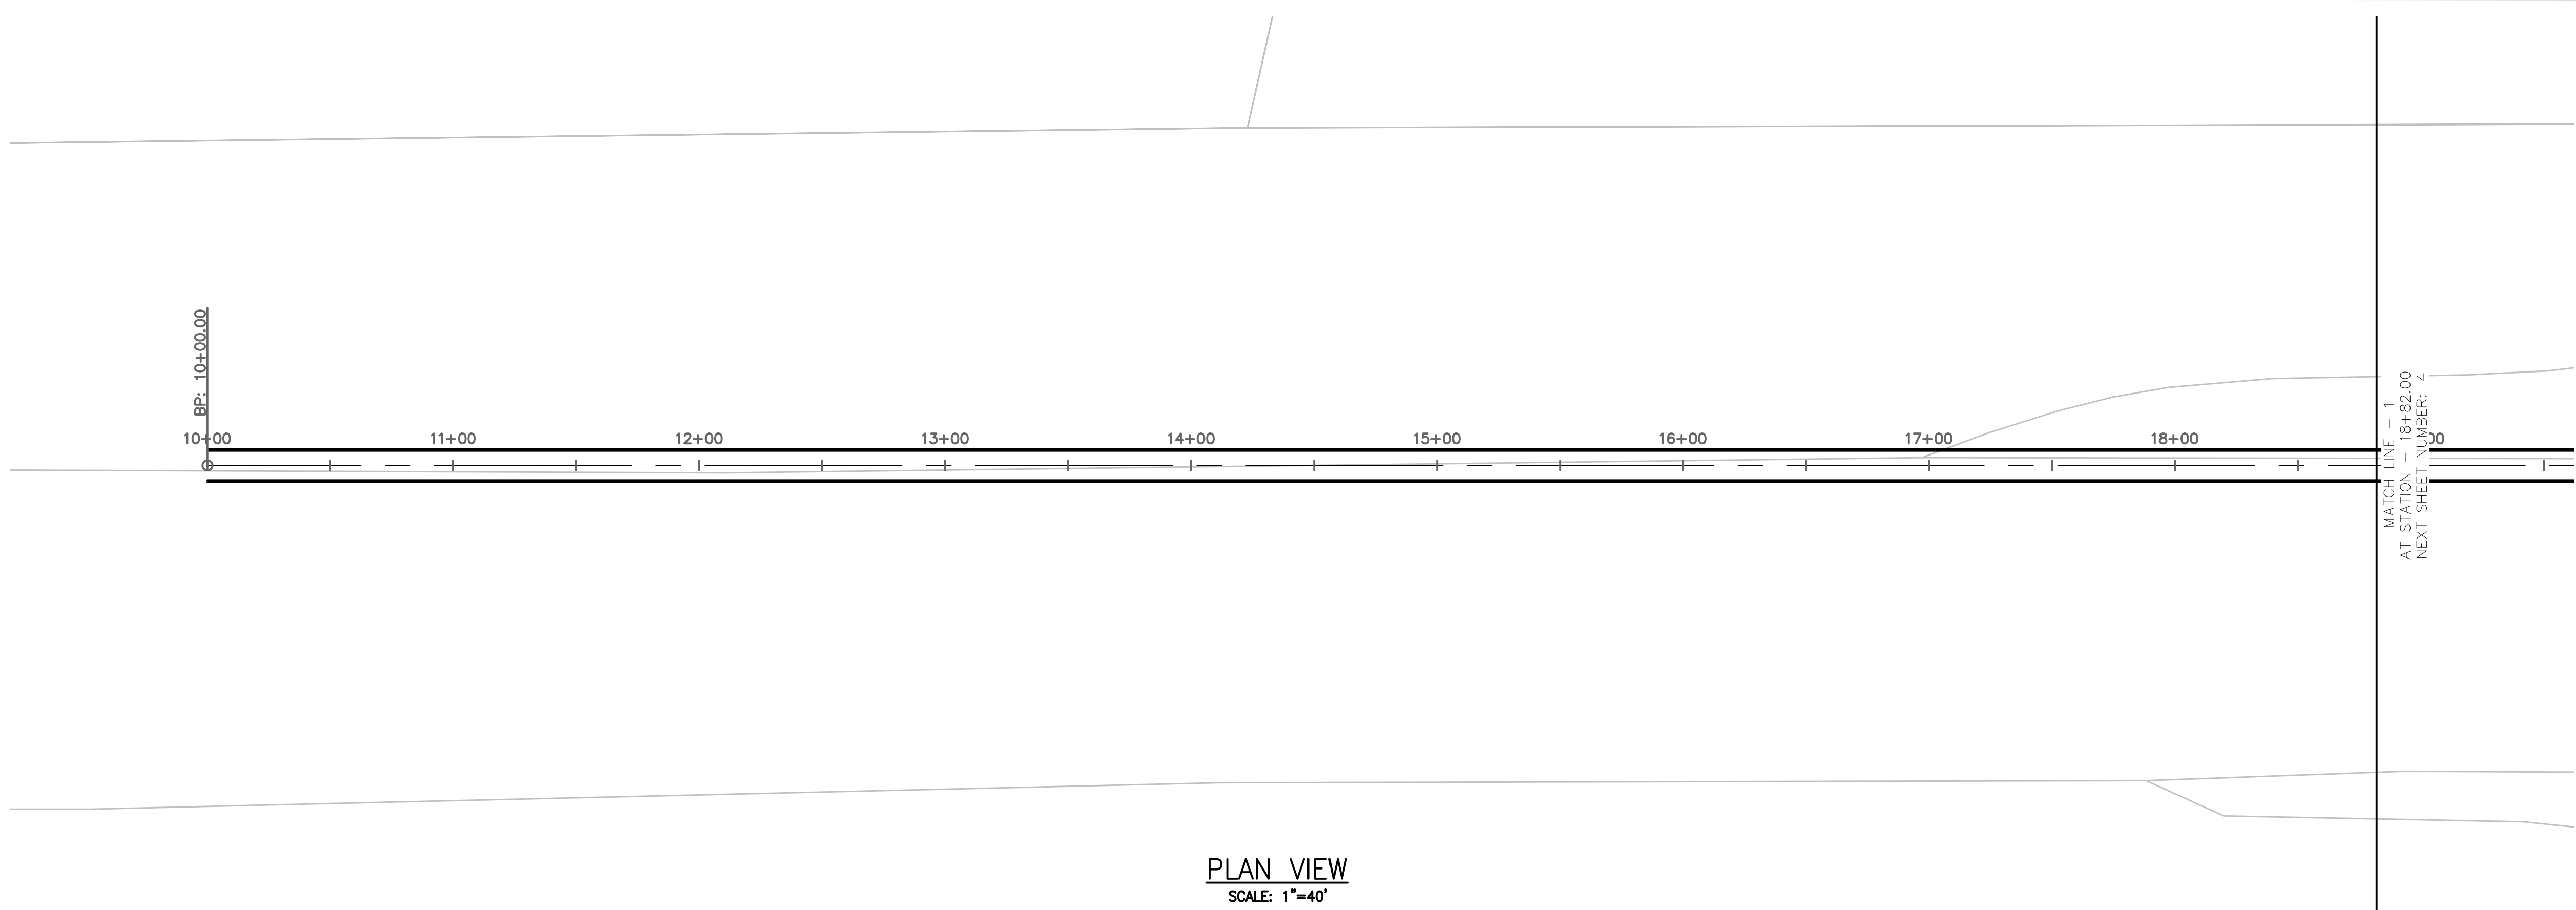


TUNNEL NOTES	
①	EXISTING SURFACE
②	PROPOSED 13.5' O.D. TUNNEL

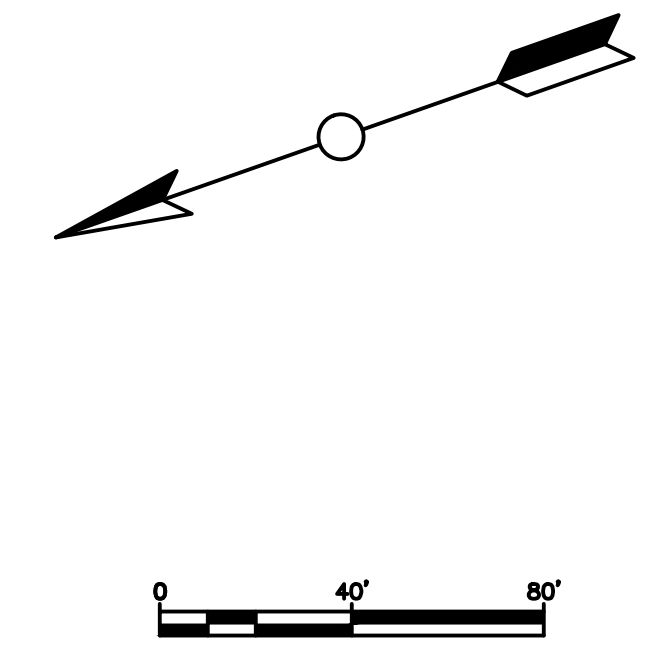

PROJECT NO. MD-002 DRAWING NO. C-001 SHEET NO. 3 OF 117	TRANSPORT TUNNEL PROJECT TUNNEL ALIGNMENT AND PROFILE	DESIGN BY AT DRAWN BY AT CHECKED BY SD																														
<table border="1" style="width: 100%; border-collapse: collapse;"> <thead> <tr> <th>NO.</th> <th>DATE</th> <th>REVISIONS</th> <th>DWN</th> <th>CKD</th> <th>APPR</th> </tr> </thead> <tbody> <tr><td> </td><td> </td><td> </td><td> </td><td> </td><td> </td></tr> <tr><td> </td><td> </td><td> </td><td> </td><td> </td><td> </td></tr> <tr><td> </td><td> </td><td> </td><td> </td><td> </td><td> </td></tr> <tr><td> </td><td> </td><td> </td><td> </td><td> </td><td> </td></tr> </tbody> </table>			NO.	DATE	REVISIONS	DWN	CKD	APPR																								
NO.	DATE	REVISIONS	DWN	CKD	APPR																											
THE BORING COMPANY 1 ROCKET ROAD HAWTHORNE, CA 90250																																


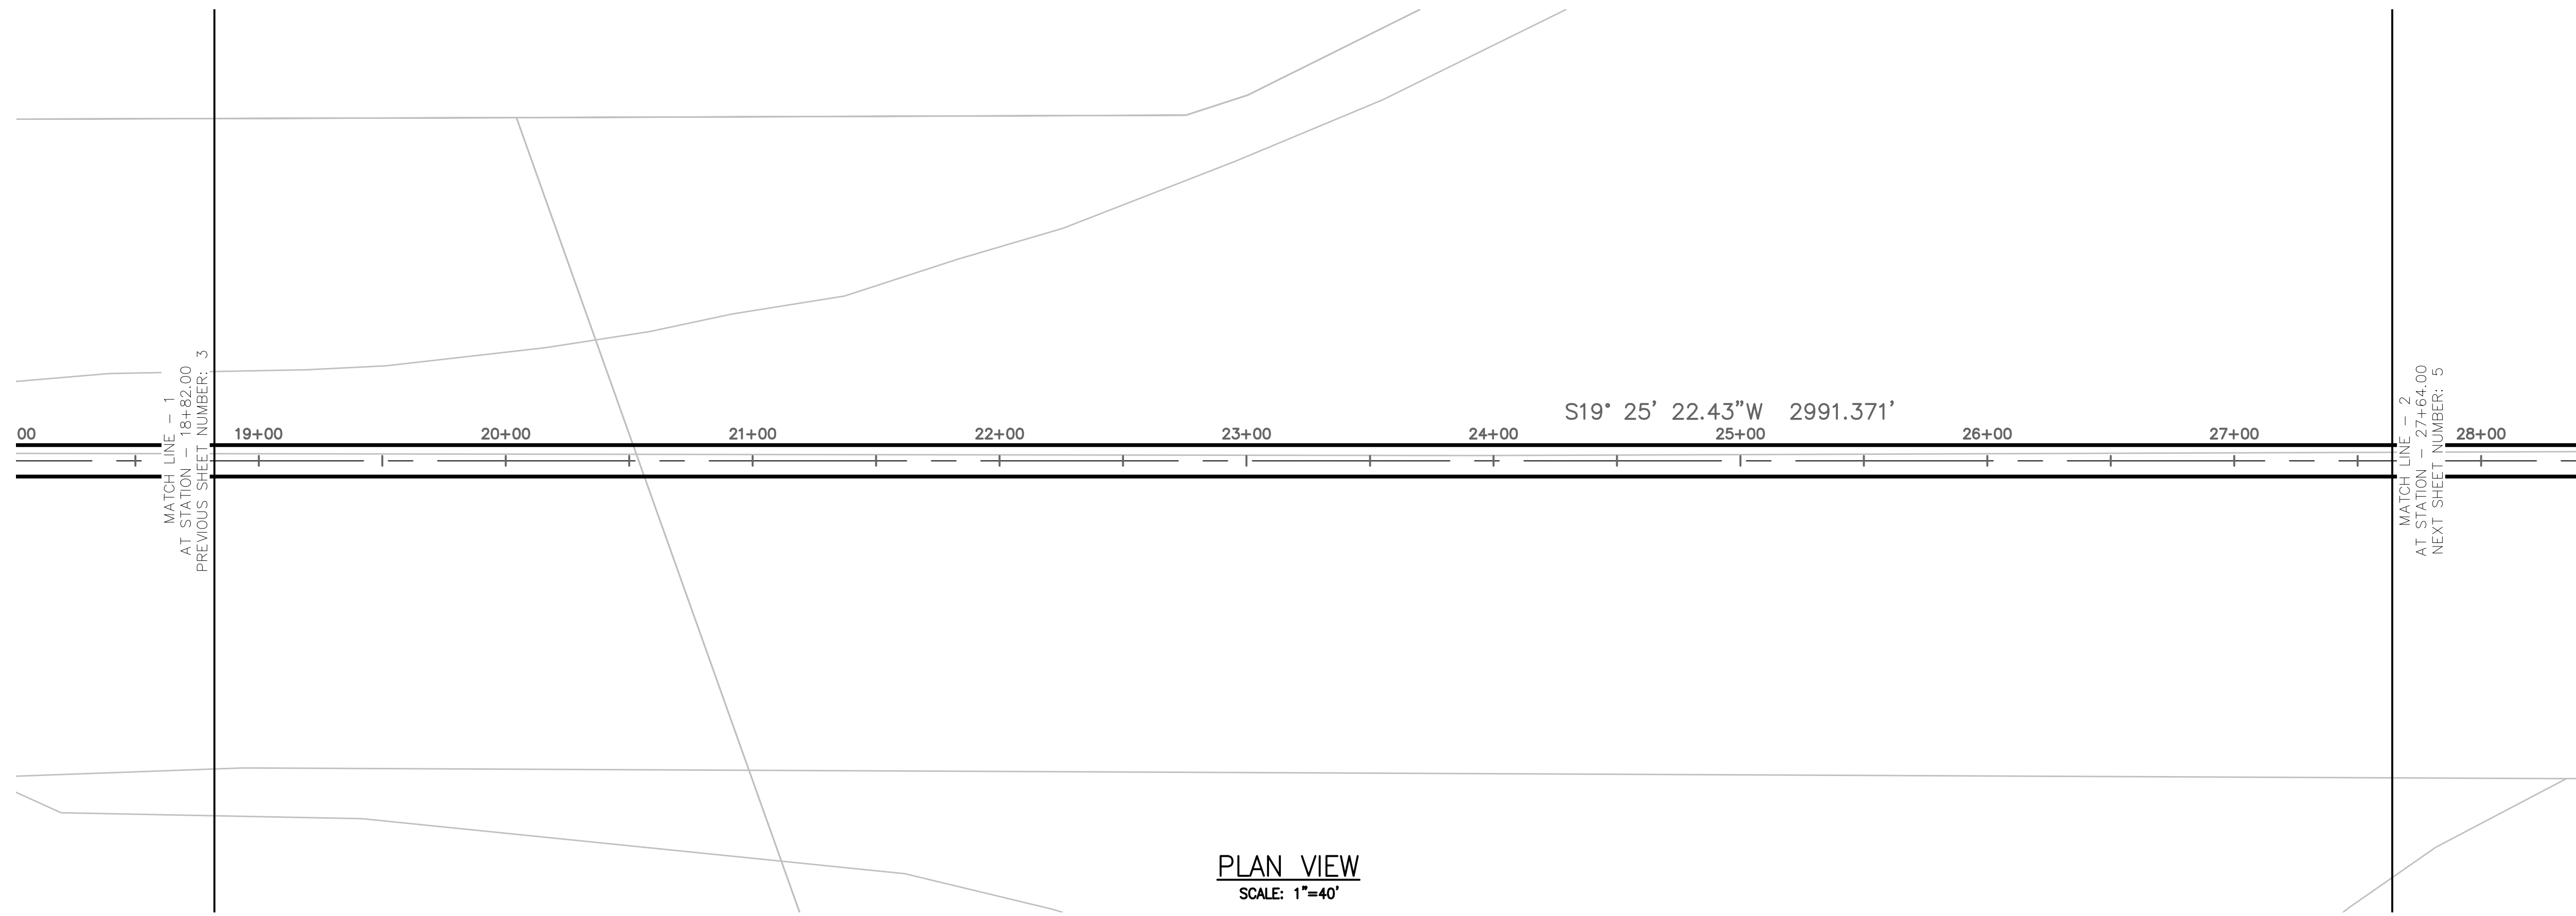


PLAN VIEW
SCALE: 1"=40'

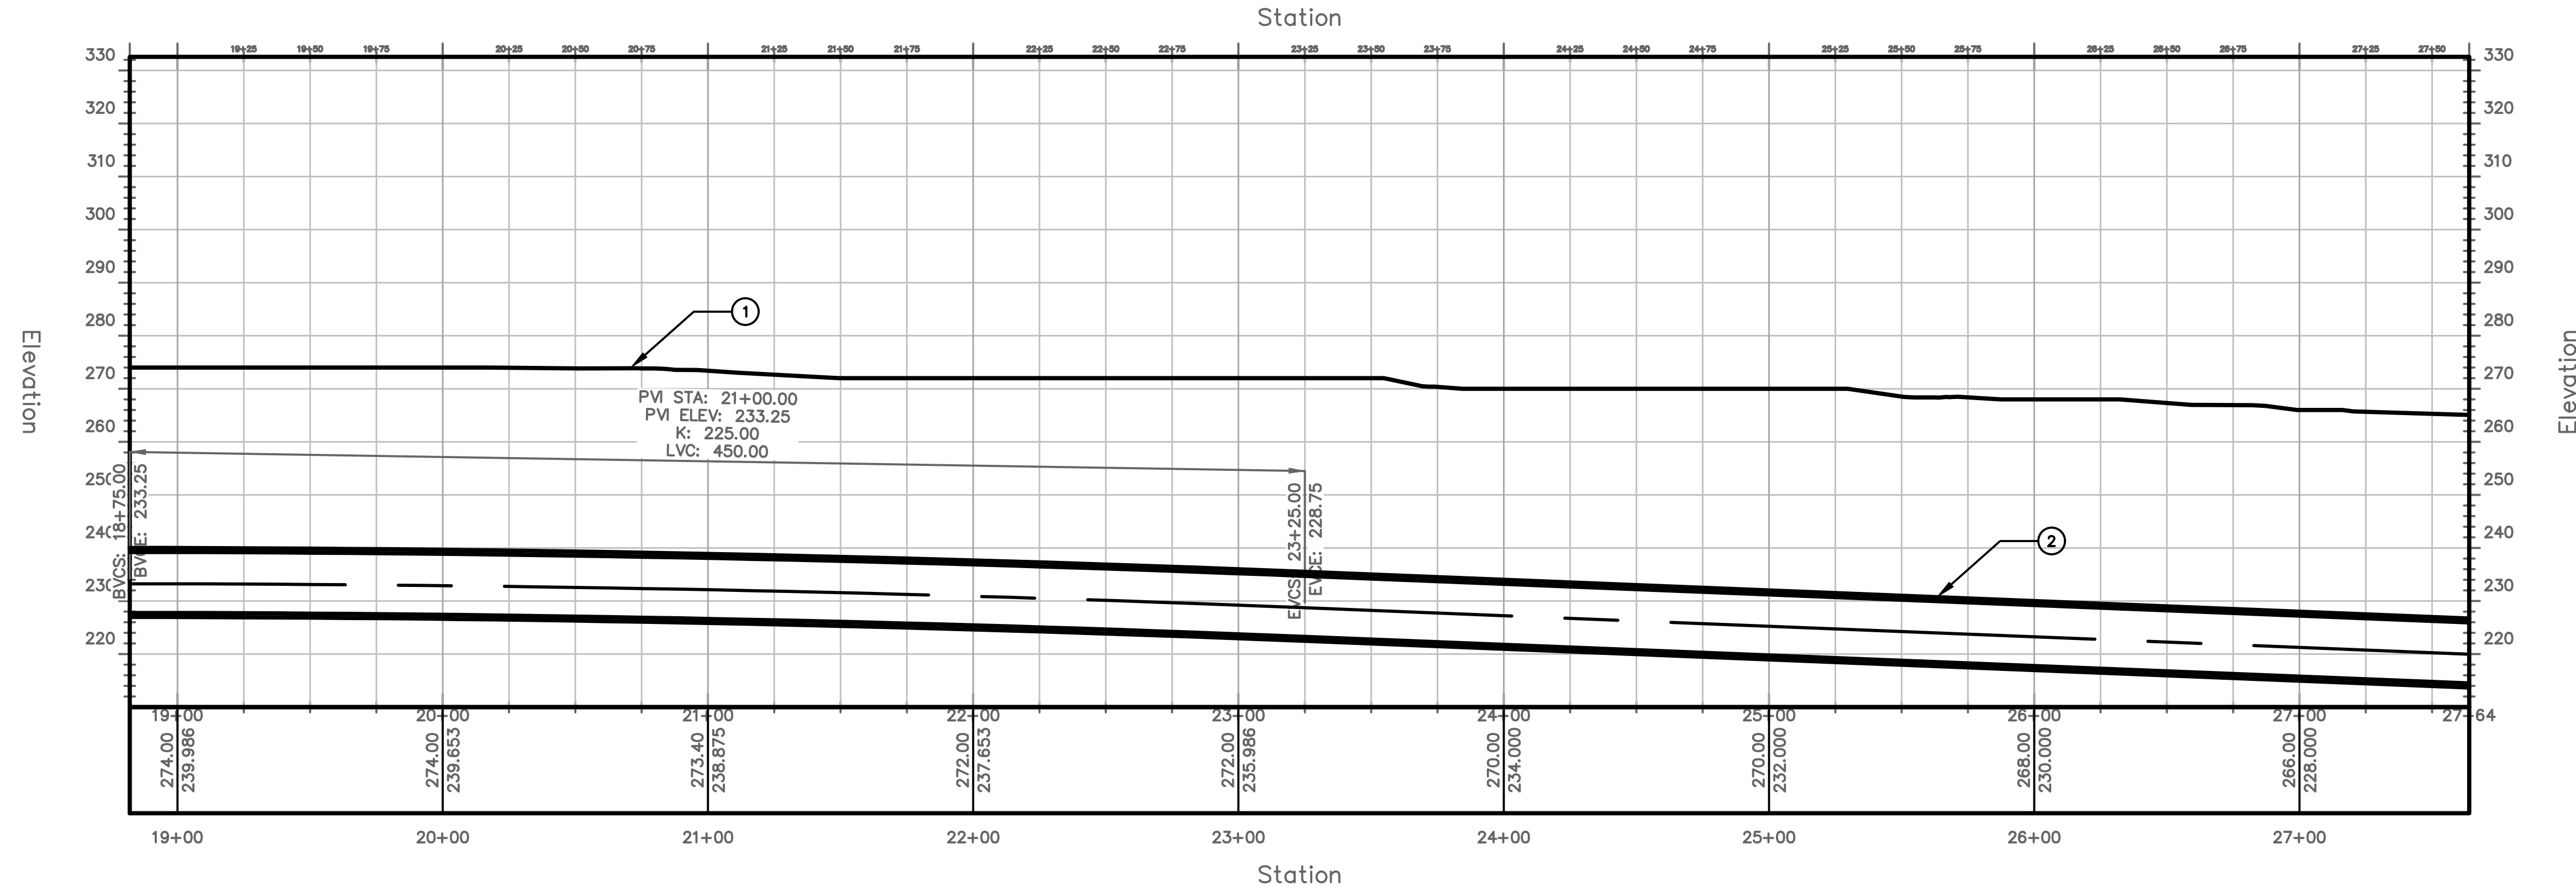

PROFILE VIEW
HORIZONTAL SCALE: 1"=40'
VERTICAL SCALE: 1"=20'

TUNNEL NOTES	
①	EXISTING SURFACE
②	PROPOSED 13.5' O.D. TUNNEL

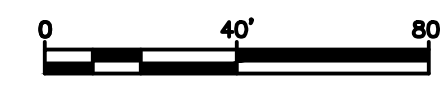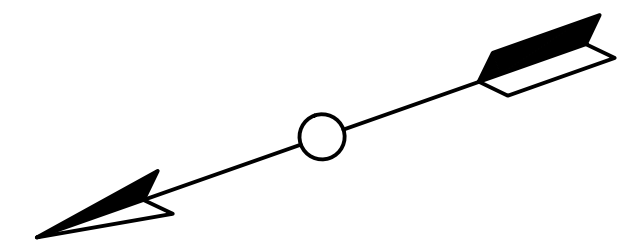


PROJECT NO.
MD-002
DRAWING NO.
C-002
SHEET NO.
4 OF 117

TRANSPORT TUNNEL
PROJECT
TUNNEL ALIGNMENT AND PROFILE


DESIGN BY
AT
DRAWN BY
AT
CHECKED BY
SD

NO.	DATE	REVISIONS	DWN	CKD	APPR

THE BORING COMPANY
1 ROCKET ROAD
HAWTHORNE, CA 90250


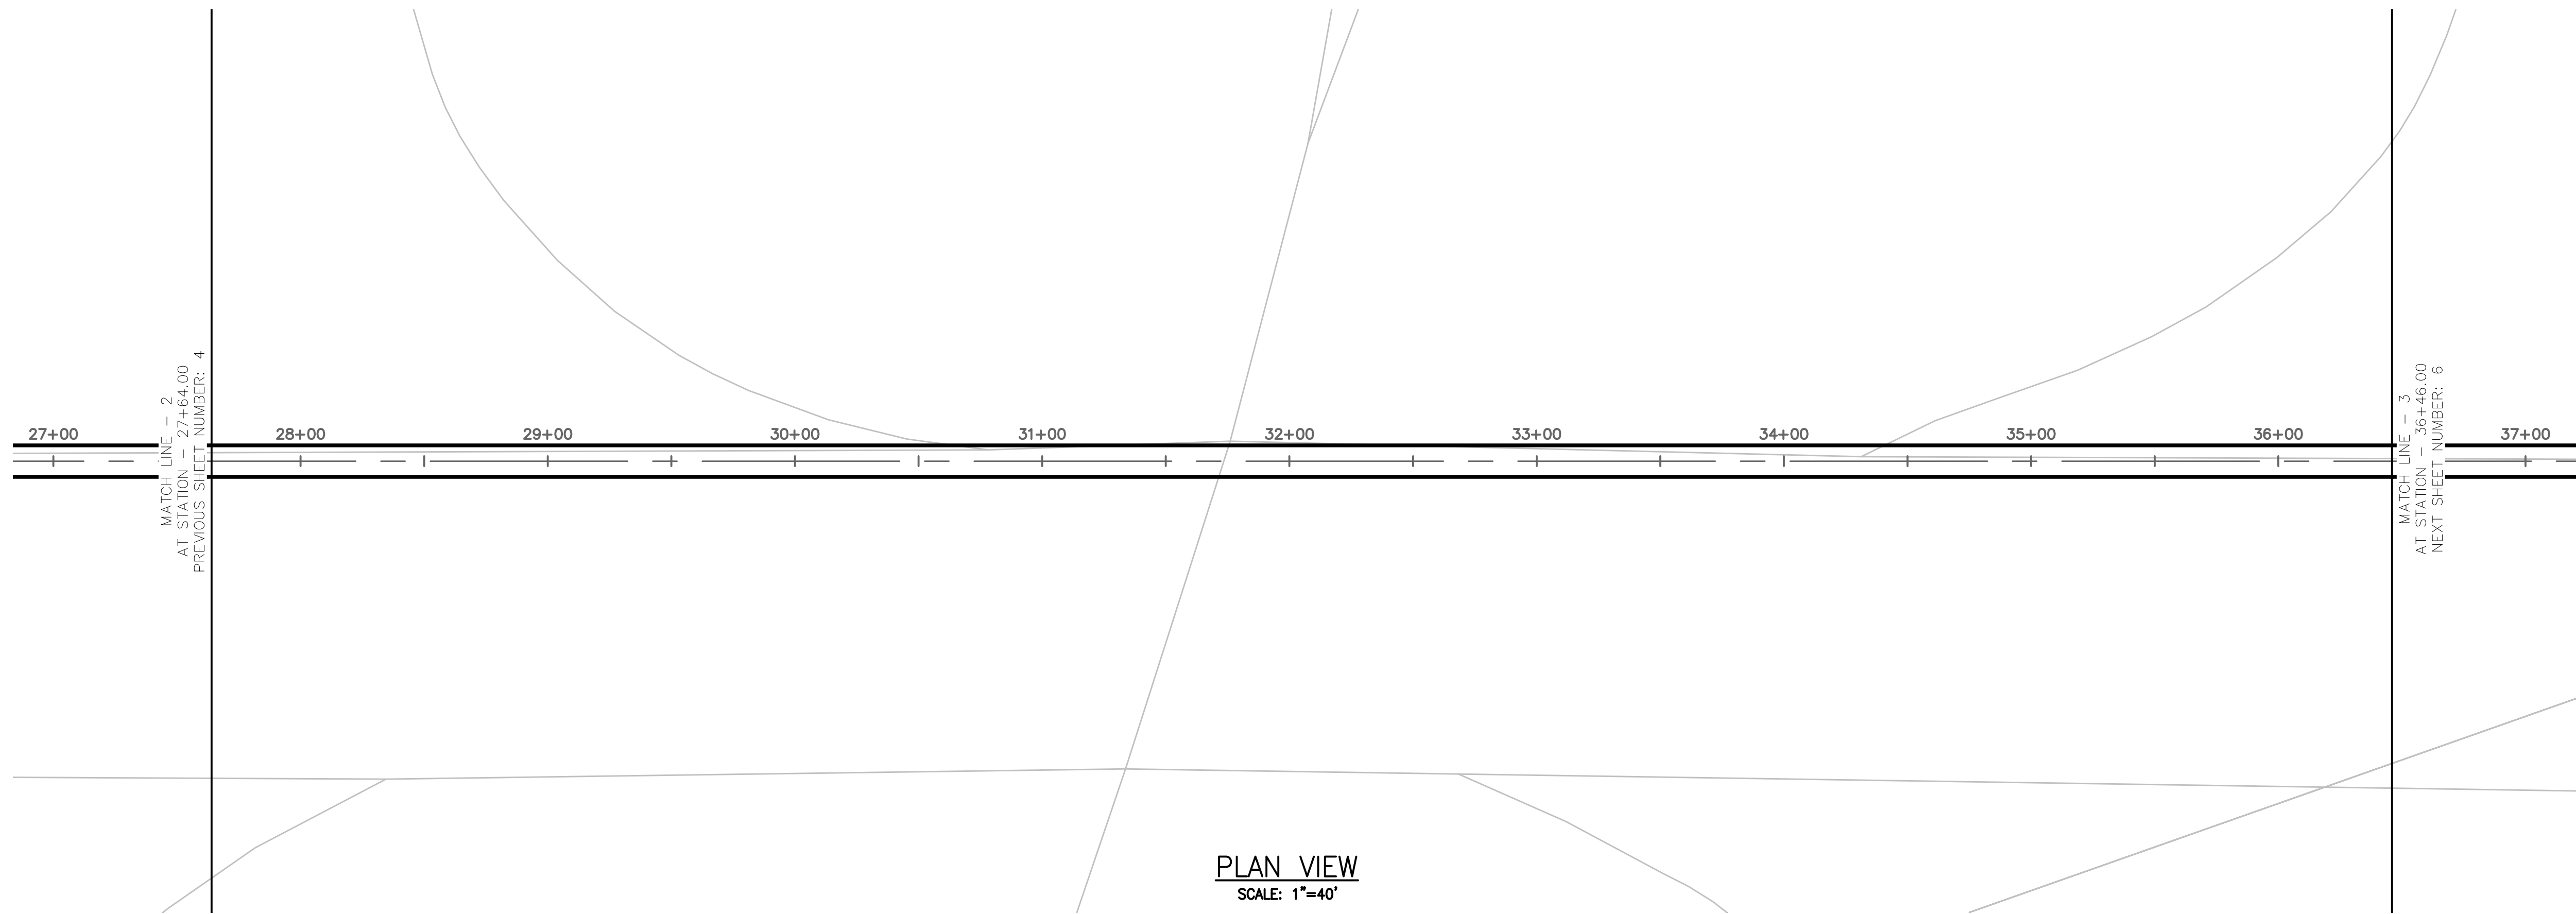


PLAN VIEW
SCALE: 1"=40'

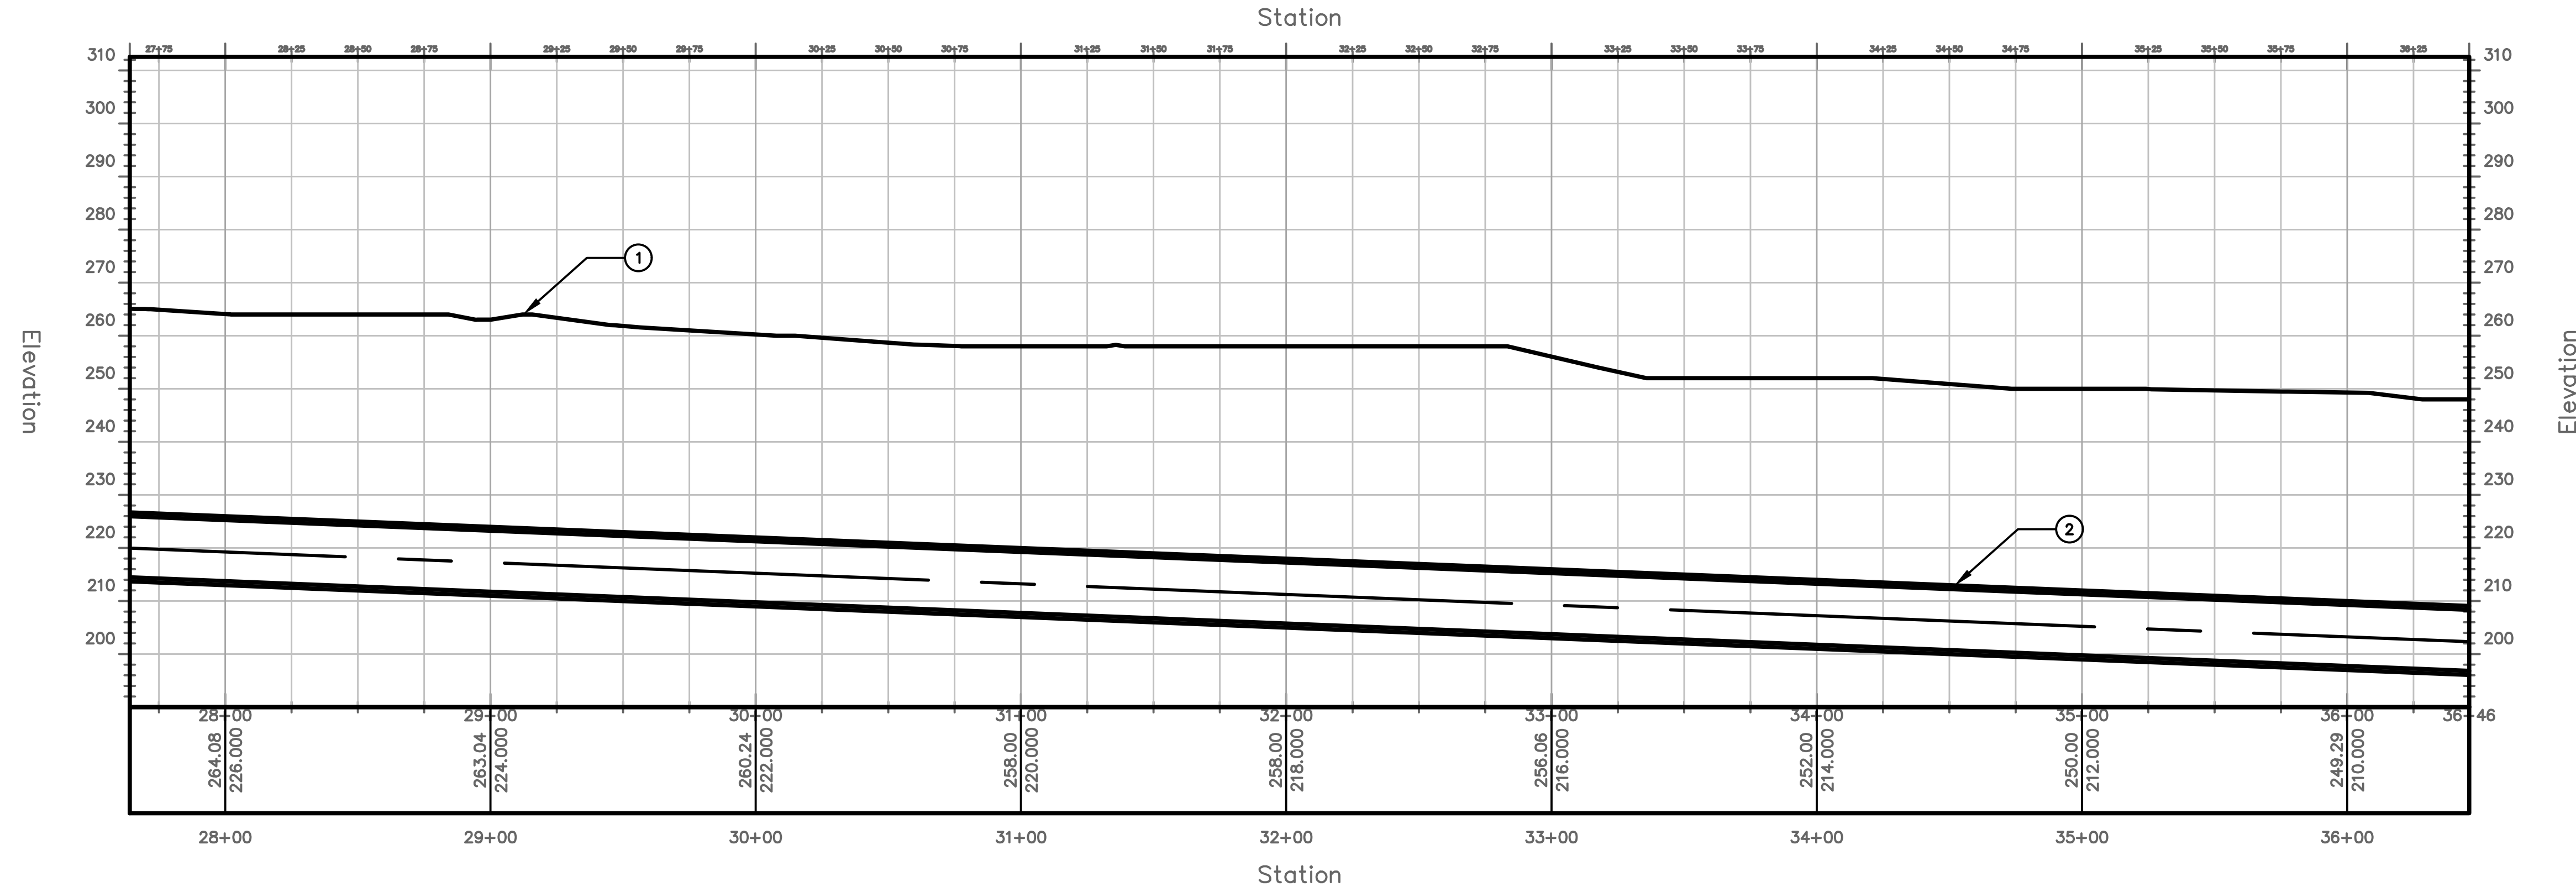


PROFILE VIEW
HORIZONTAL SCALE: 1"=40'
VERTICAL SCALE: 1"=20'


TUNNEL NOTES	
①	EXISTING SURFACE
②	PROPOSED 13.5' O.D. TUNNEL

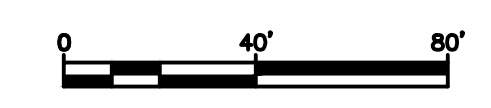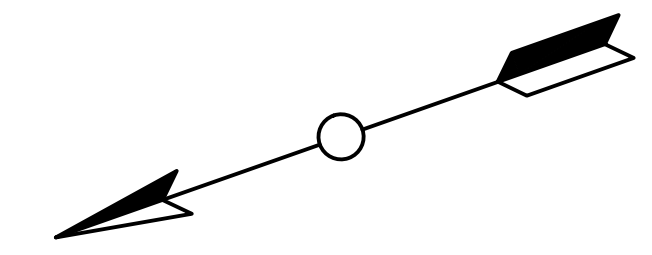

PROJECT NO.	MD-002				
DRAWING NO.	C-003				
SHEET NO.	5 OF 117				
TRANSPORT TUNNEL PROJECT					
TUNNEL ALIGNMENT AND PROFILE					
DESIGN BY	AT				
DRAWN BY	AT				
CHECKED BY	SD				
NO.	DATE	REVISIONS	DWN	CKD	APPR
THE BORING COMPANY 1 ROCKET ROAD HAWTHORNE, CA 90250					


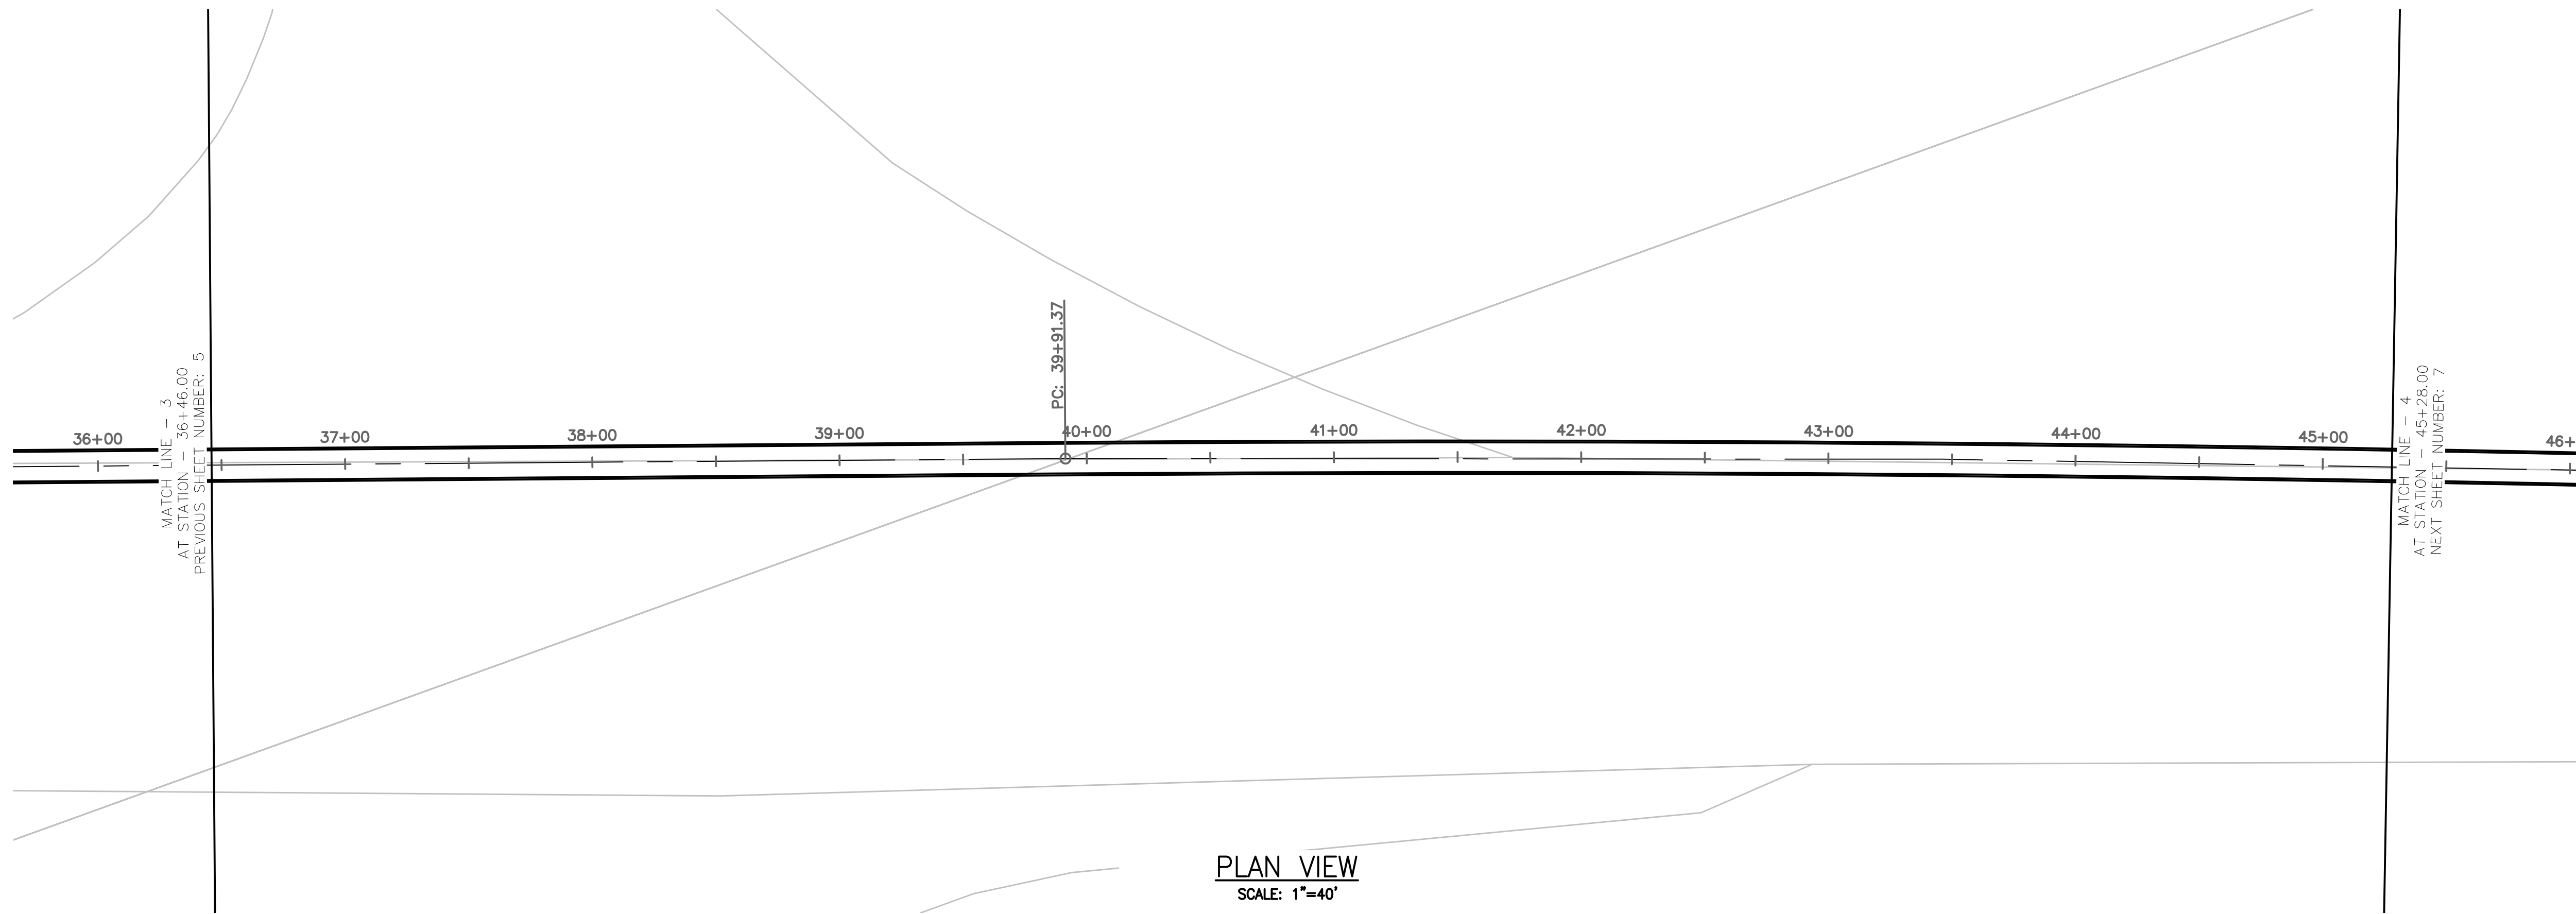


PLAN VIEW
SCALE: 1"=40'

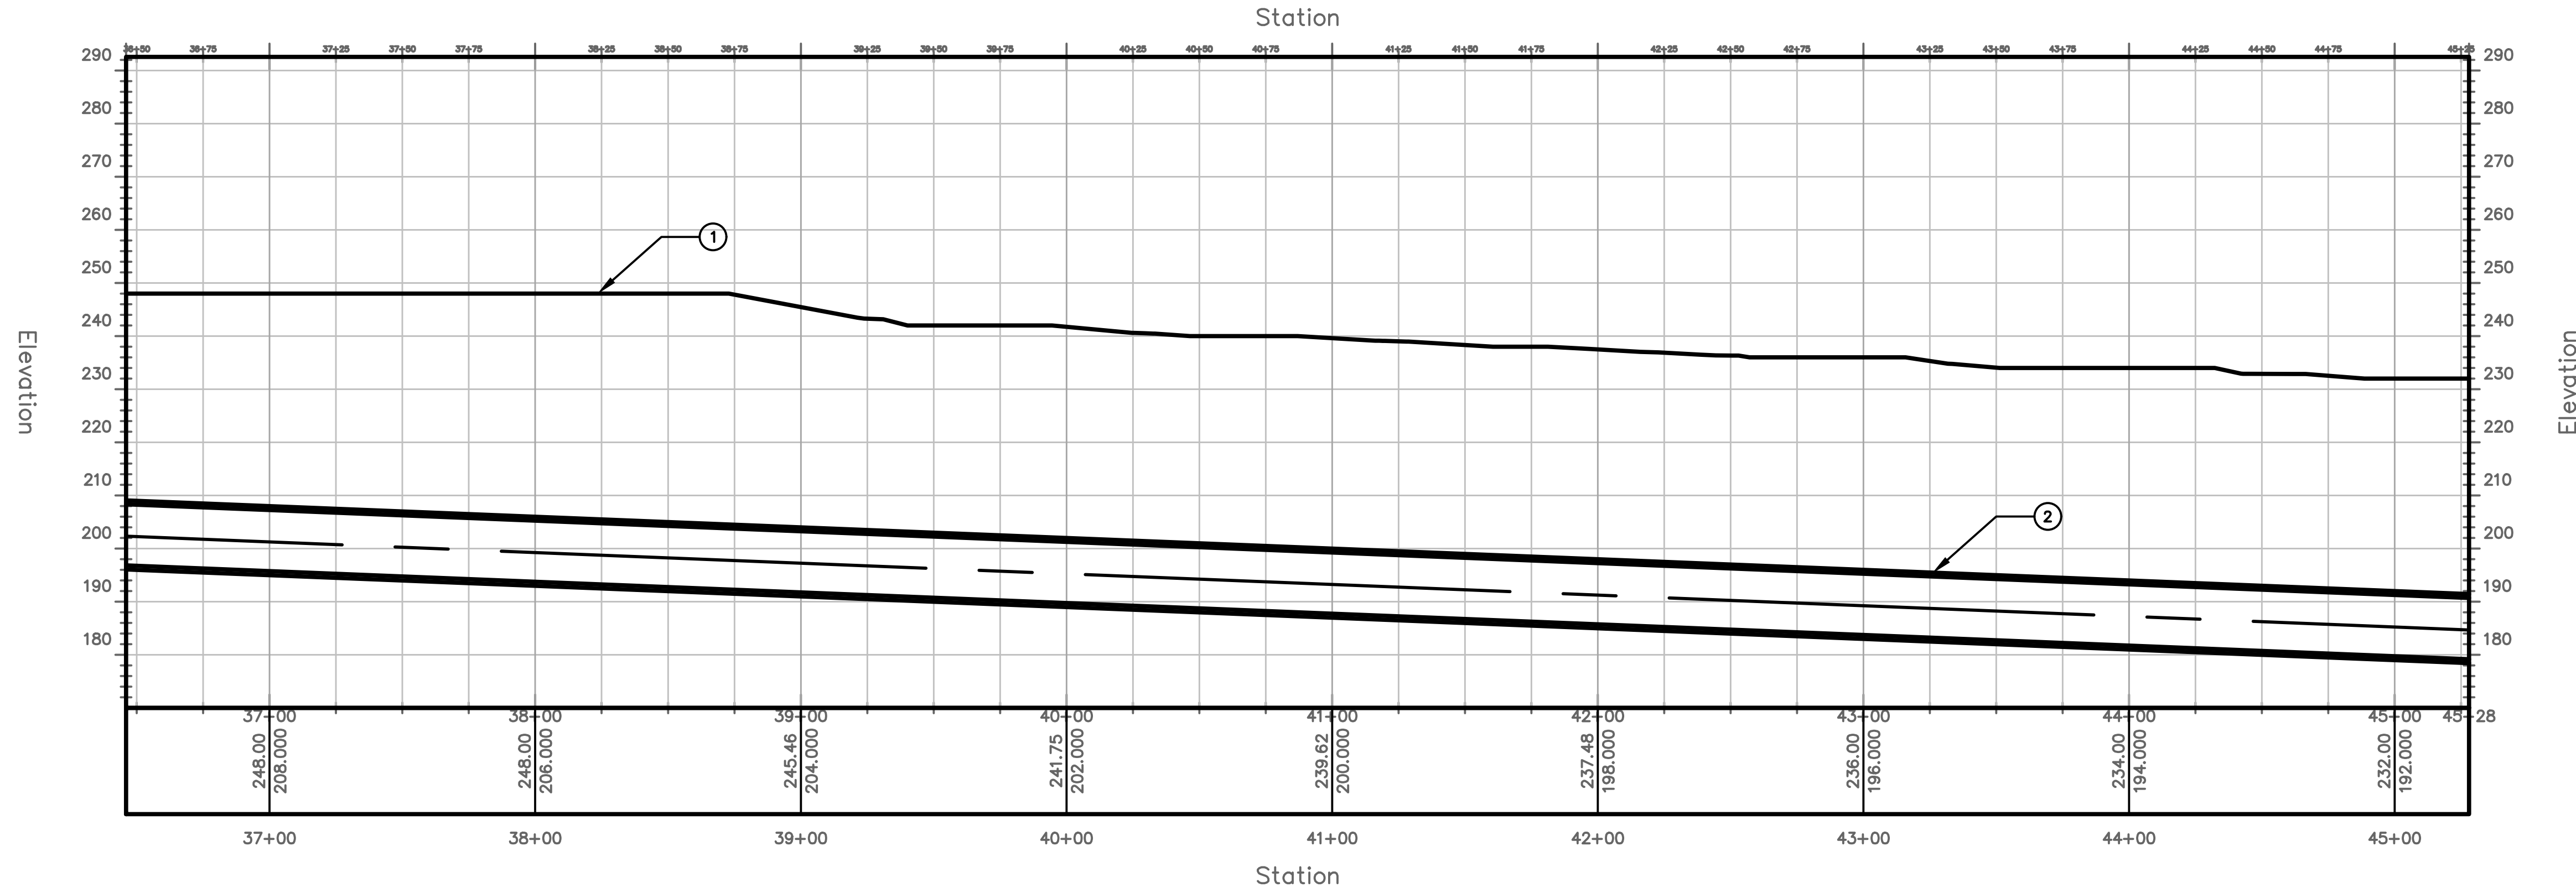

PROFILE VIEW
HORIZONTAL SCALE: 1"=40'
VERTICAL SCALE: 1"=20'

TUNNEL NOTES	
①	EXISTING SURFACE
②	PROPOSED 13.5' O.D. TUNNEL

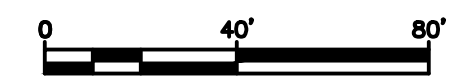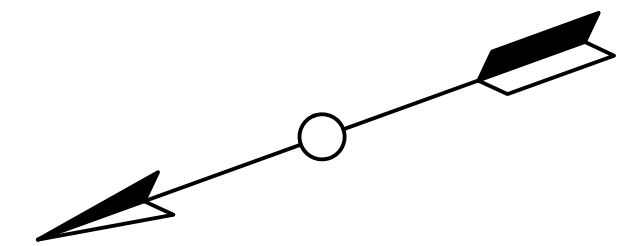


PROJECT NO.
MD-002
DRAWING NO.
C-004
SHEET NO.
6 OF 117

TRANSPORT TUNNEL
PROJECT
TUNNEL ALIGNMENT AND PROFILE


DESIGN BY
AT
DRAWN BY
AT
CHECKED BY
SD

NO.	DATE	REVISIONS	DWN	CKD	APPR

THE BORING COMPANY
1 ROCKET ROAD
HAWTHORNE, CA 90250


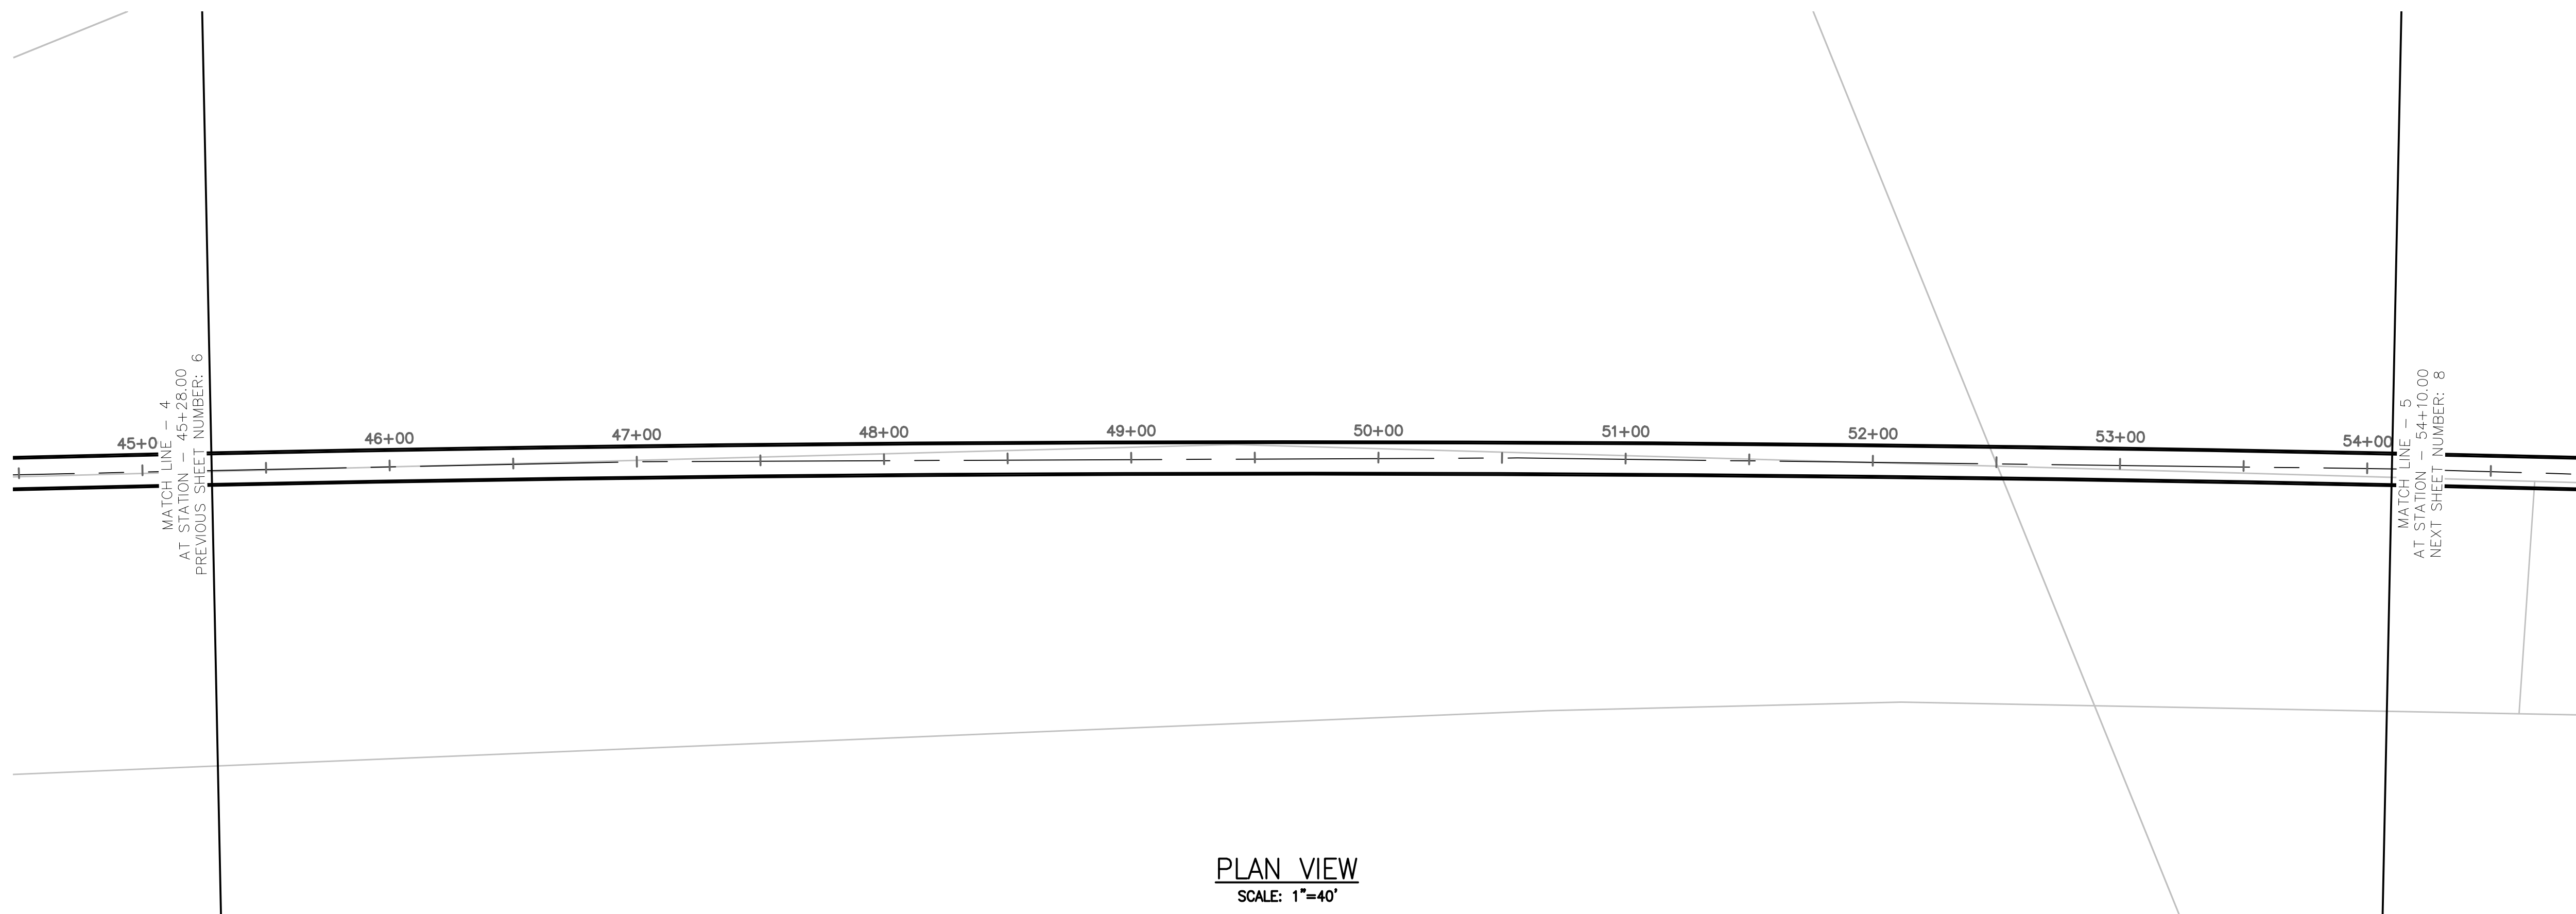


PLAN VIEW
SCALE: 1"=40'

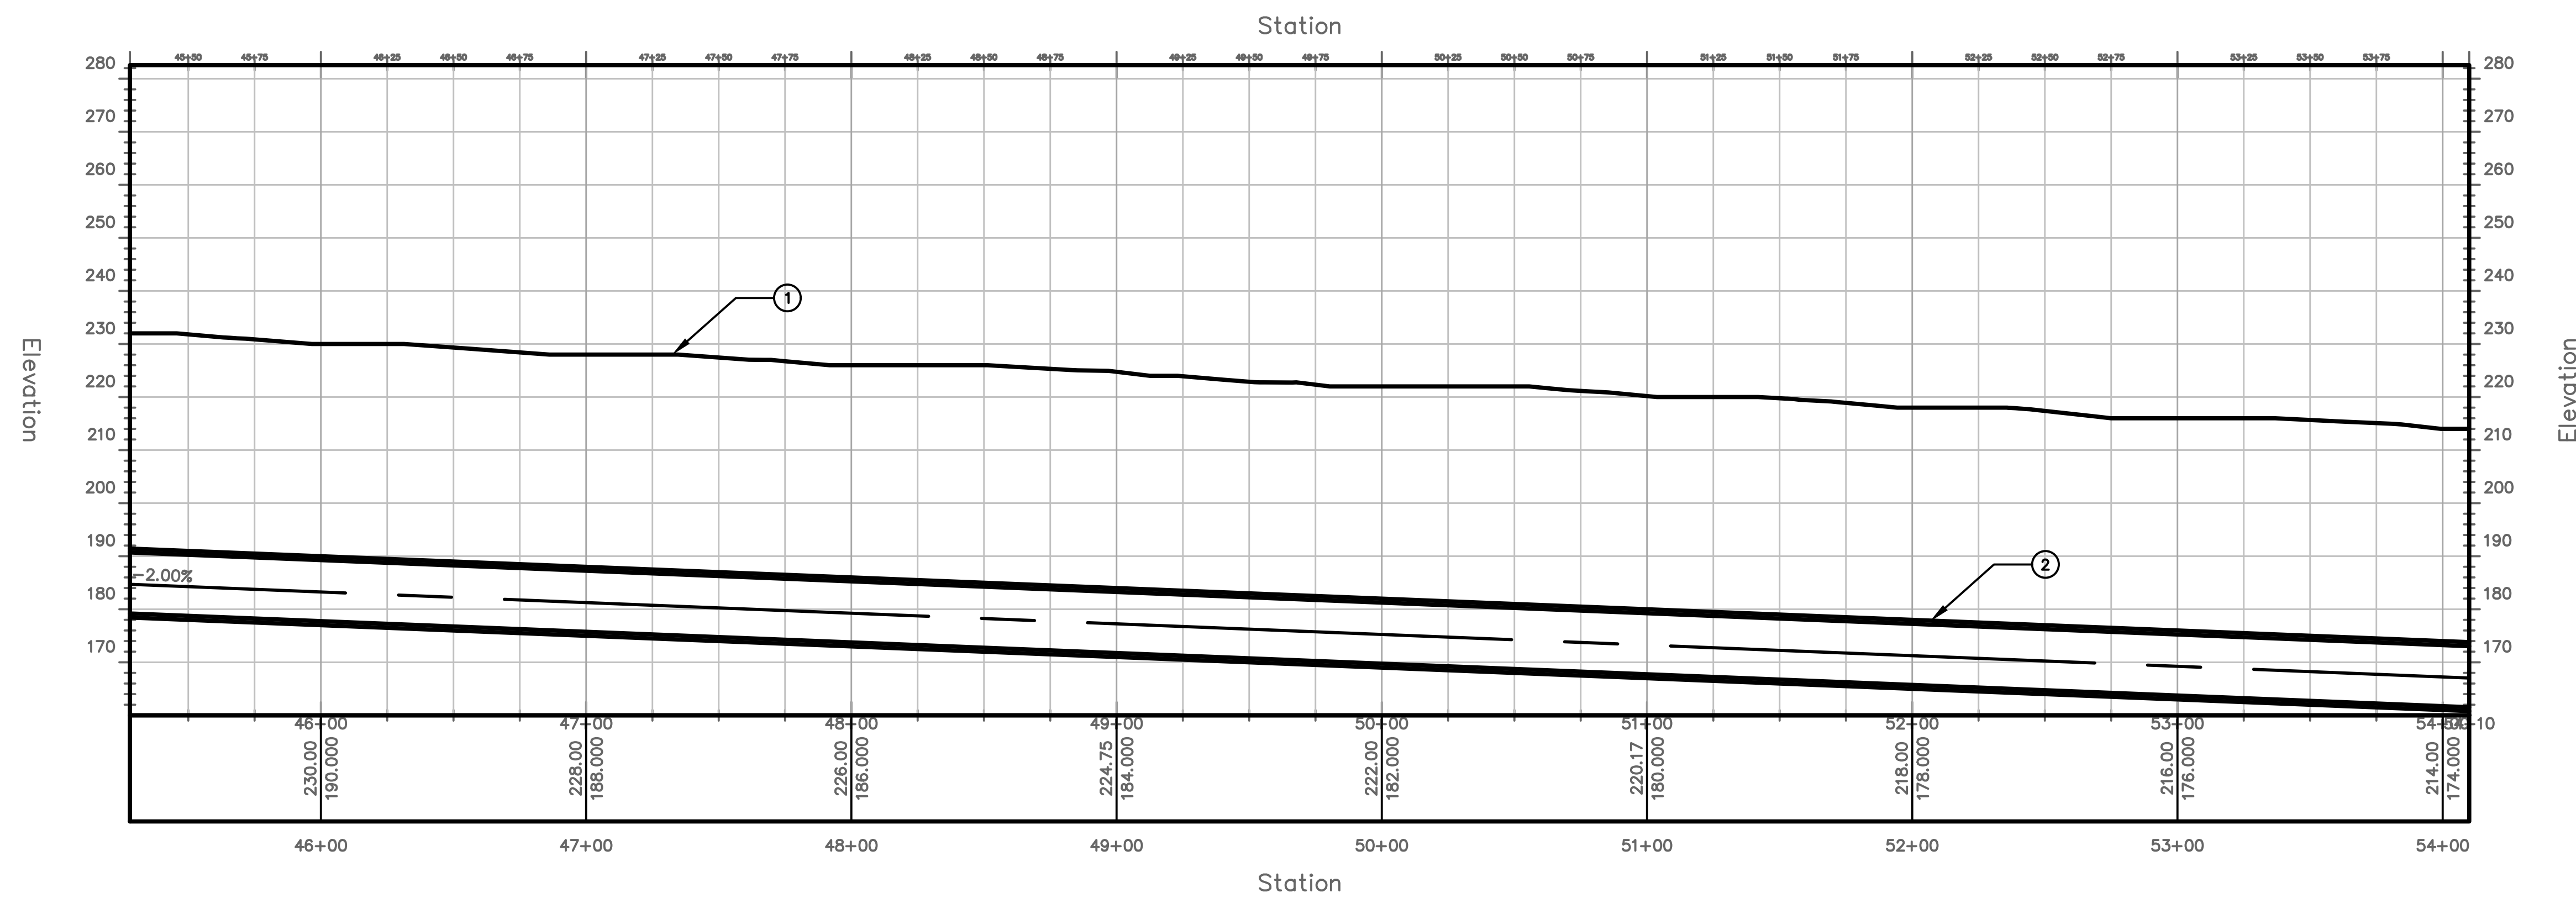

PROFILE VIEW
HORIZONTAL SCALE: 1"=40'
VERTICAL SCALE: 1"=20'


TUNNEL NOTES	
①	EXISTING SURFACE
②	PROPOSED 13.5' O.D. TUNNEL

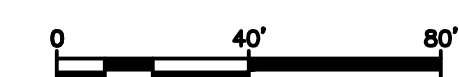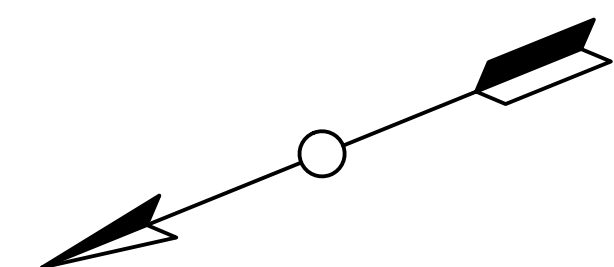

PROJECT NO. MD-002	DESIGN BY AT	NO.	DATE	REVISIONS	DWN	CKD	APPR
DRAWING NO. C-005	DRAWN BY AT						
SHEET NO. 7 OF 117	CHECKED BY SD						
TRANSPORT TUNNEL PROJECT TUNNEL ALIGNMENT AND PROFILE							
THE BORING COMPANY 1 ROCKET ROAD HAWTHORNE, CA 90250							





PLAN VIEW
SCALE: 1"=40'


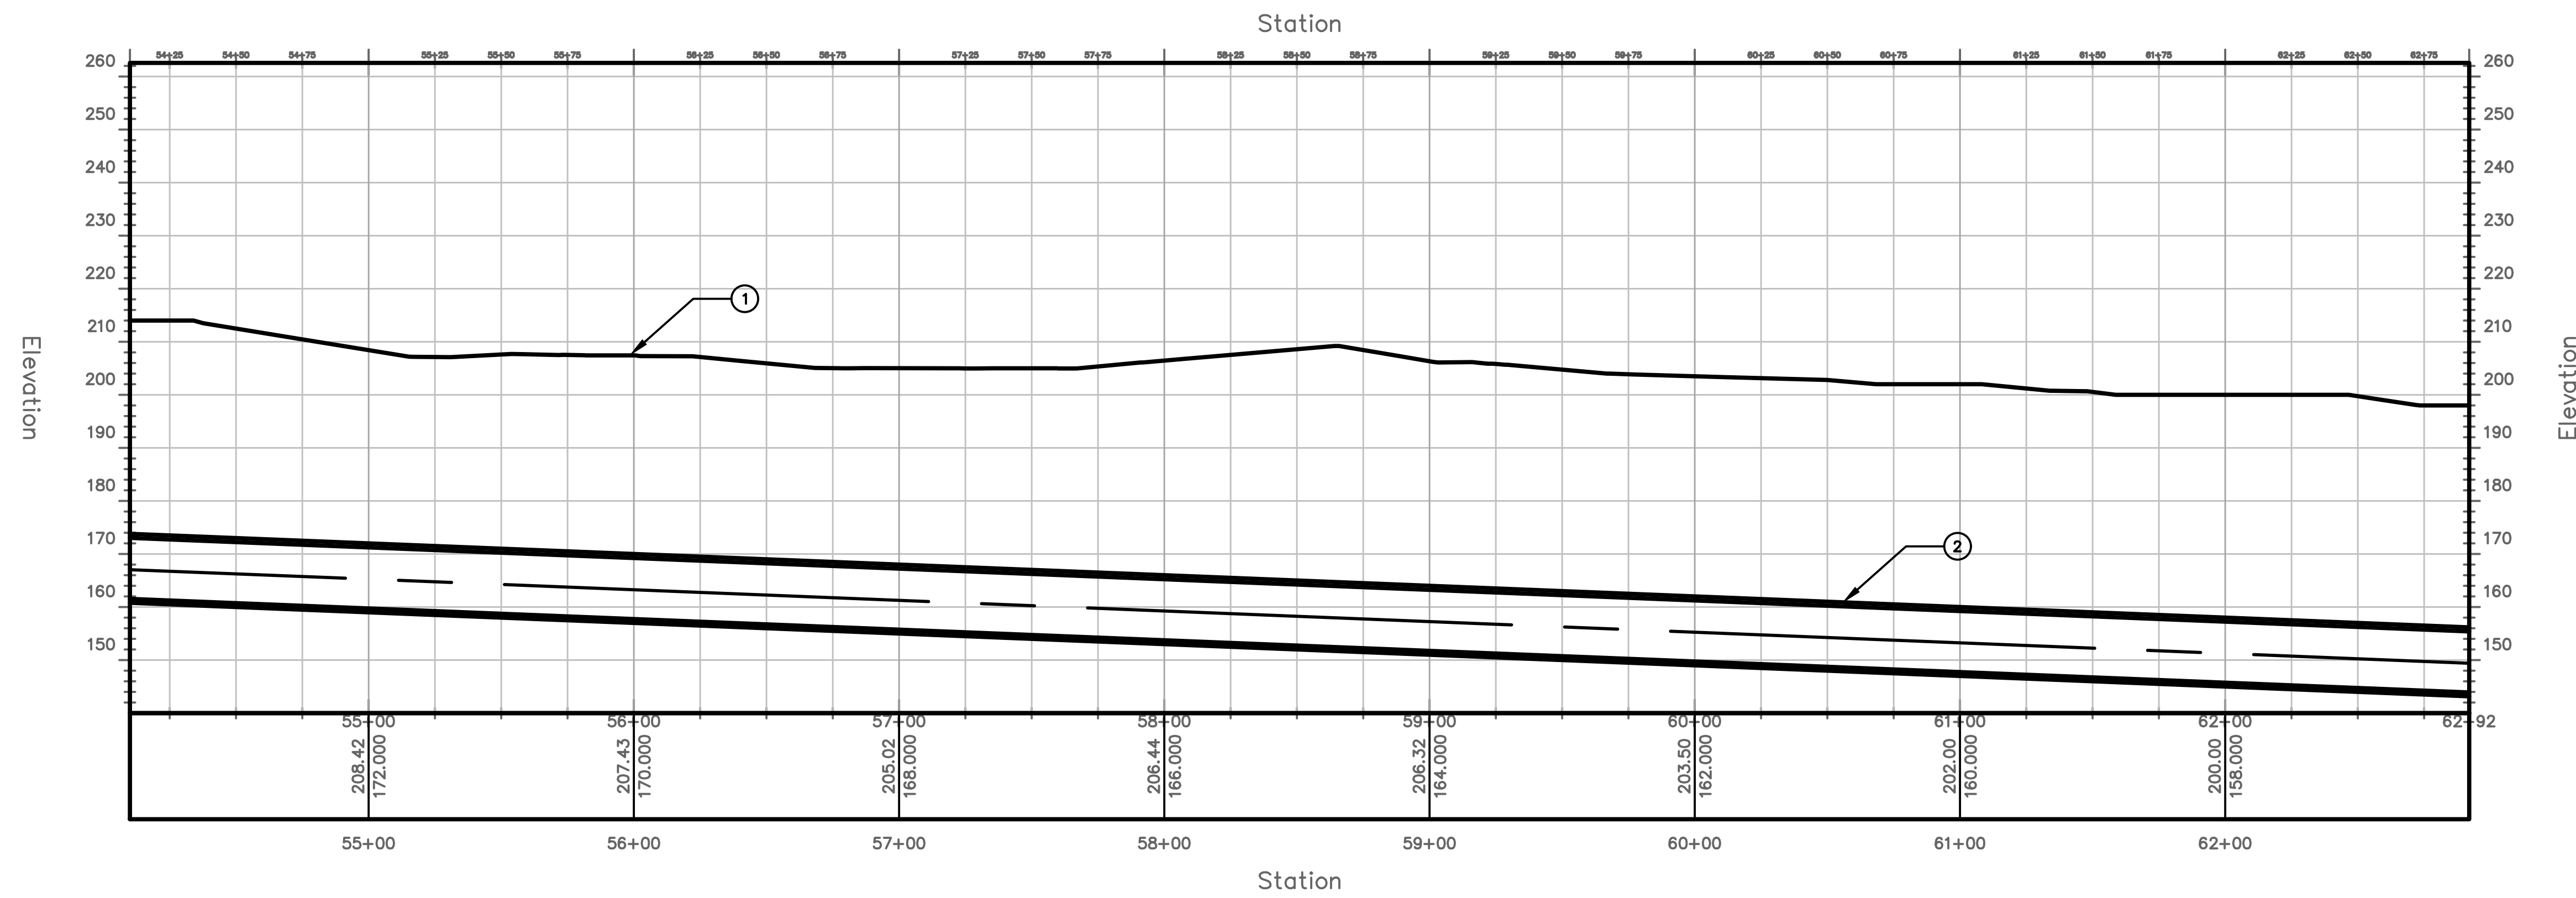


PROFILE VIEW
HORIZONTAL SCALE: 1"=40'
VERTICAL SCALE: 1"=20'


TUNNEL NOTES	
①	EXISTING SURFACE
②	PROPOSED 13.5' O.D. TUNNEL

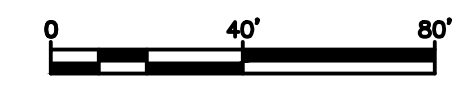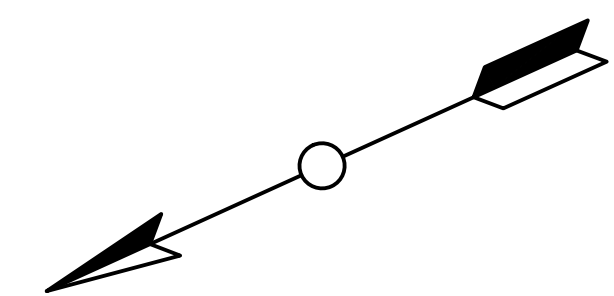



PROJECT NO. MD-002	TRANSPORT TUNNEL PROJECT	DESIGN BY AT												
DRAWING NO. C-006		DRAWN BY AT												
SHEET NO. 8 OF 117	TUNNEL ALIGNMENT AND PROFILE	CHECKED BY SD												
<table border="1"> <thead> <tr> <th>NO.</th> <th>DATE</th> <th>REVISIONS</th> <th>DWN</th> <th>CKD</th> <th>APPR</th> </tr> </thead> <tbody> <tr> <td> </td> <td> </td> <td> </td> <td> </td> <td> </td> <td> </td> </tr> </tbody> </table>			NO.	DATE	REVISIONS	DWN	CKD	APPR						
NO.	DATE	REVISIONS	DWN	CKD	APPR									
<p>THE BORING COMPANY 1 ROCKET ROAD HAWTHORNE, CA 90250</p>														

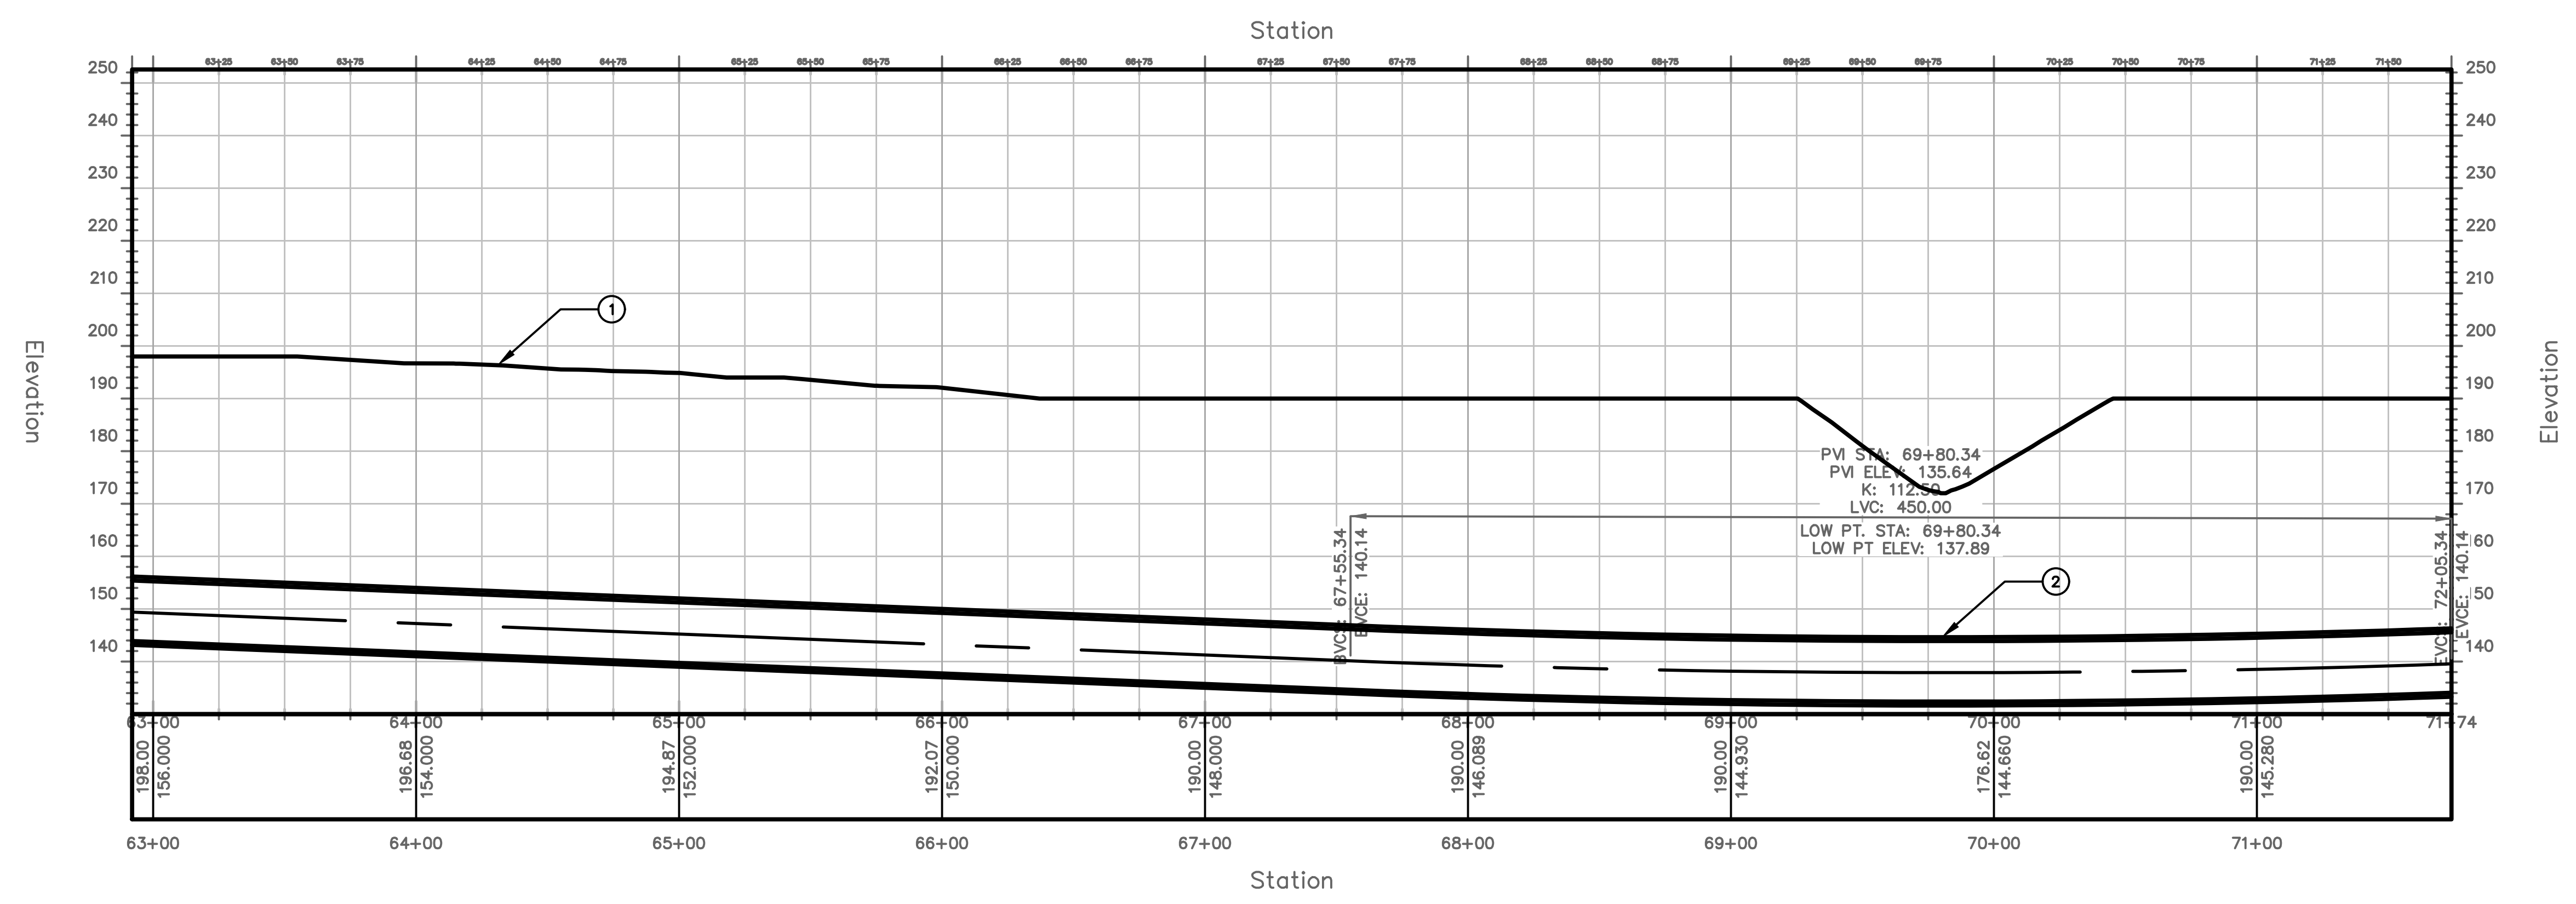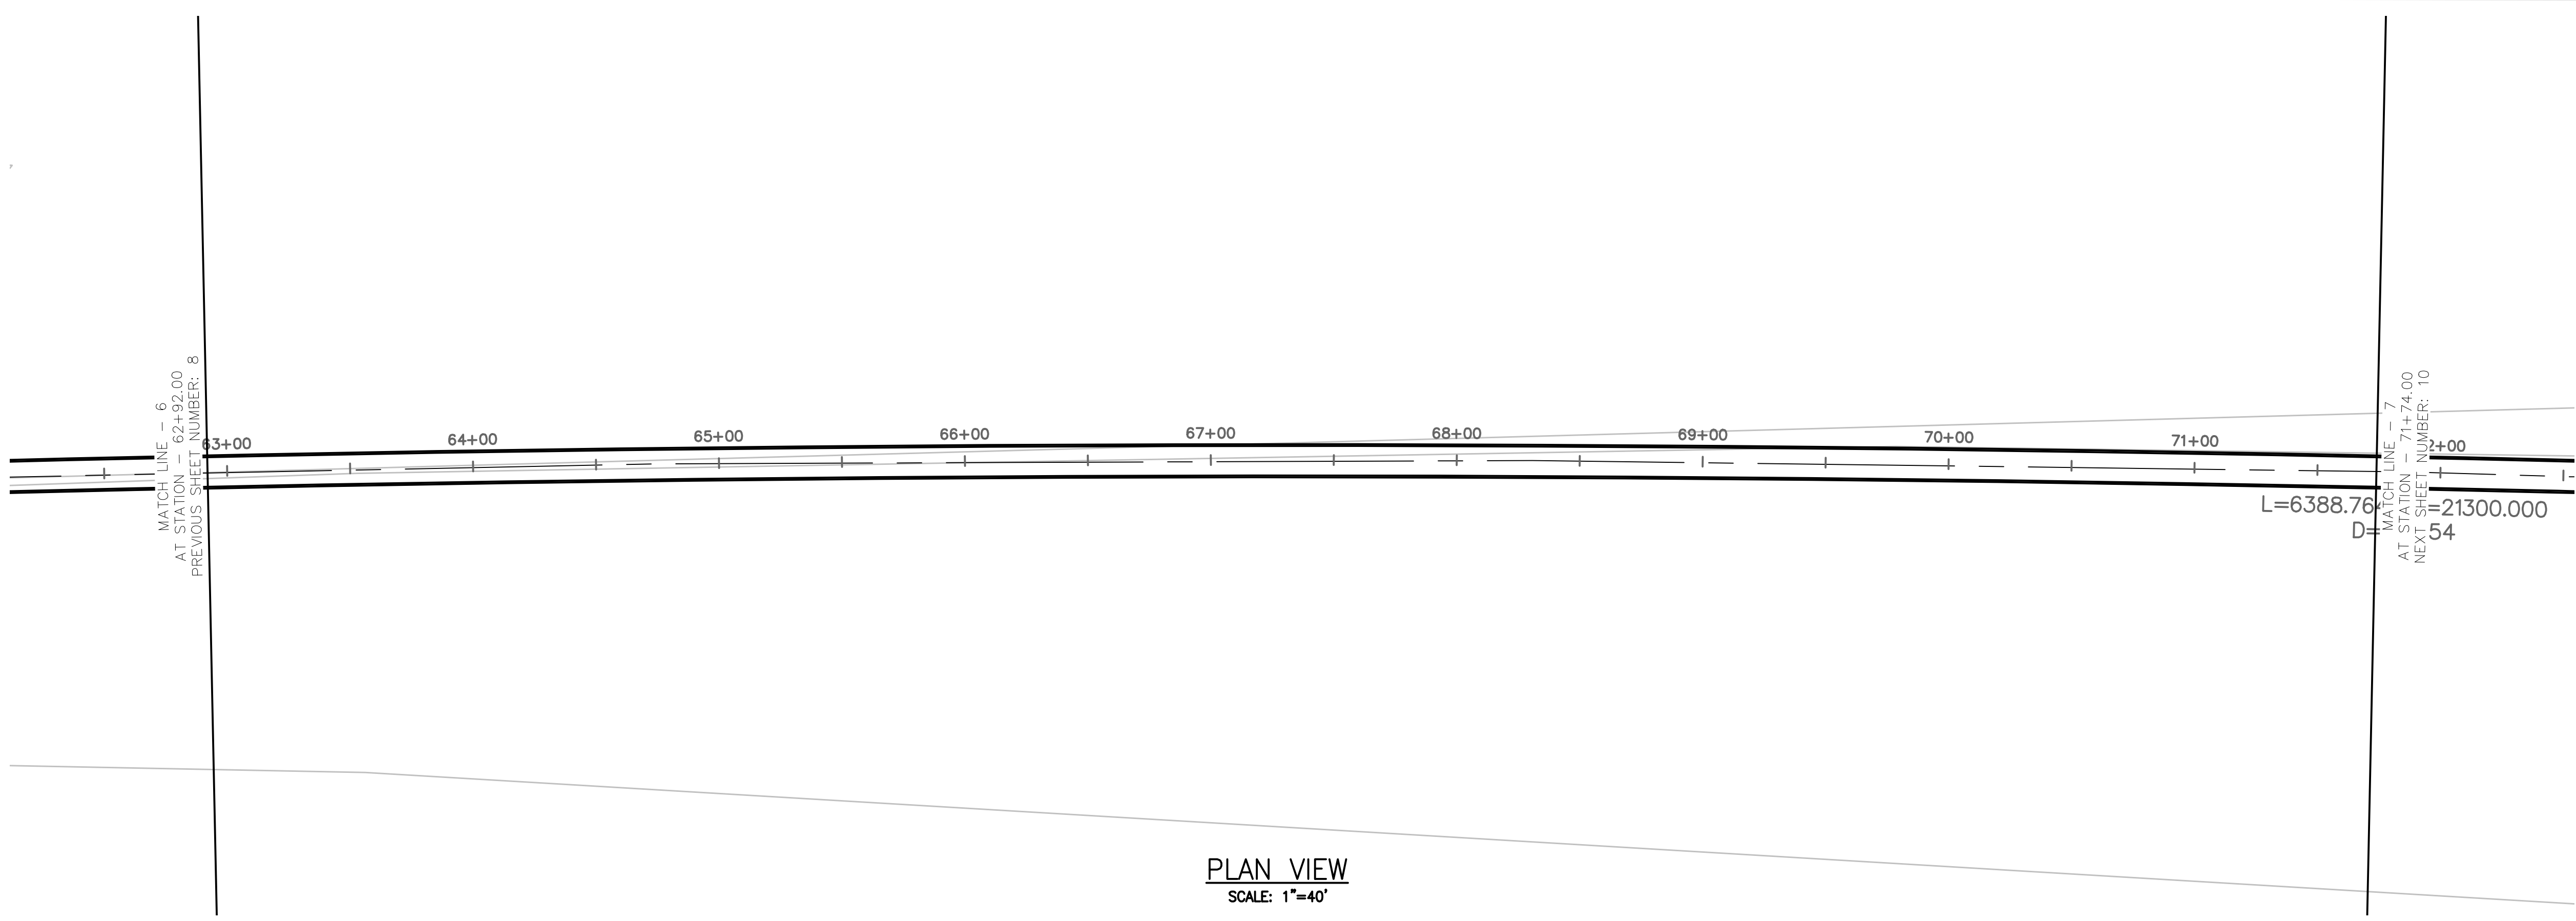



TUNNEL NOTES	
①	EXISTING SURFACE
②	PROPOSED 13.5' O.D. TUNNEL

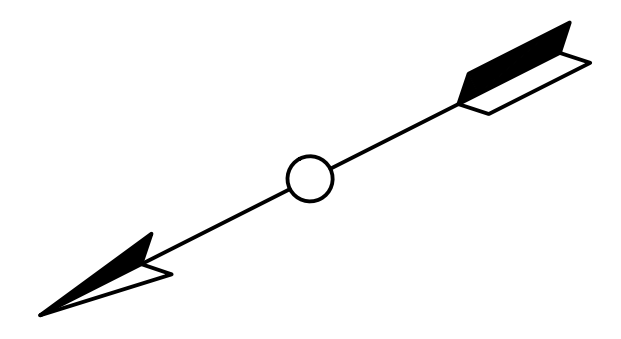

PROJECT NO. MD-002	DRAWING NO. C-007	SHEET NO. 9	OF 117																									
TRANSPORT TUNNEL PROJECT																												
TUNNEL ALIGNMENT AND PROFILE																												
DESIGN BY AT	DRAWN BY AT	CHECKED BY AT	SD																									
<table border="1" style="width: 100%; border-collapse: collapse;"> <thead> <tr> <th>NO.</th> <th>DATE</th> <th>REVISIONS</th> <th>DWN</th> <th>CKD</th> <th>APPR</th> </tr> </thead> <tbody> <tr><td> </td><td> </td><td> </td><td> </td><td> </td><td> </td></tr> <tr><td> </td><td> </td><td> </td><td> </td><td> </td><td> </td></tr> <tr><td> </td><td> </td><td> </td><td> </td><td> </td><td> </td></tr> </tbody> </table>					NO.	DATE	REVISIONS	DWN	CKD	APPR																		
NO.	DATE	REVISIONS	DWN	CKD	APPR																							
THE BORING COMPANY 1 ROCKET ROAD HAWTHORNE, CA 90250																												

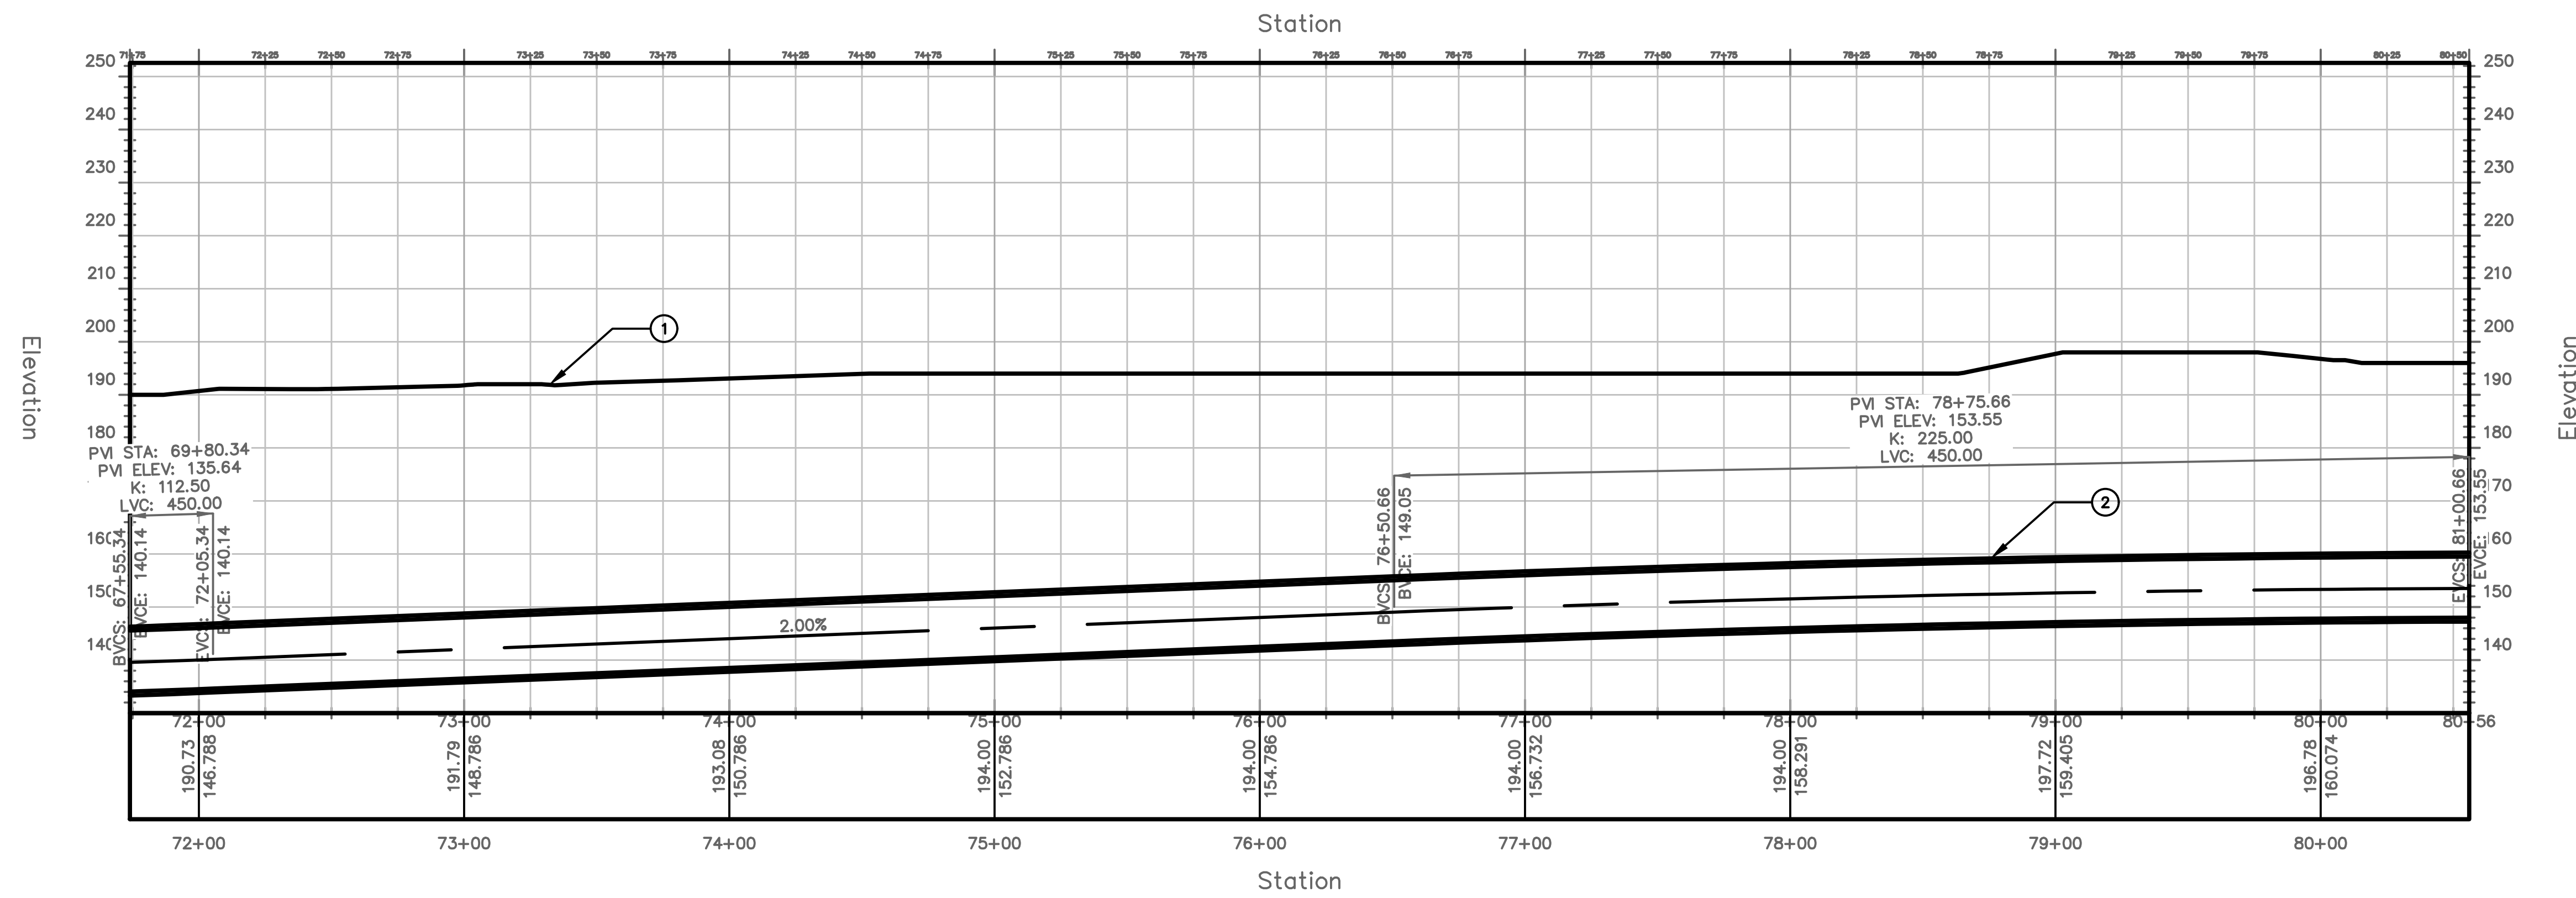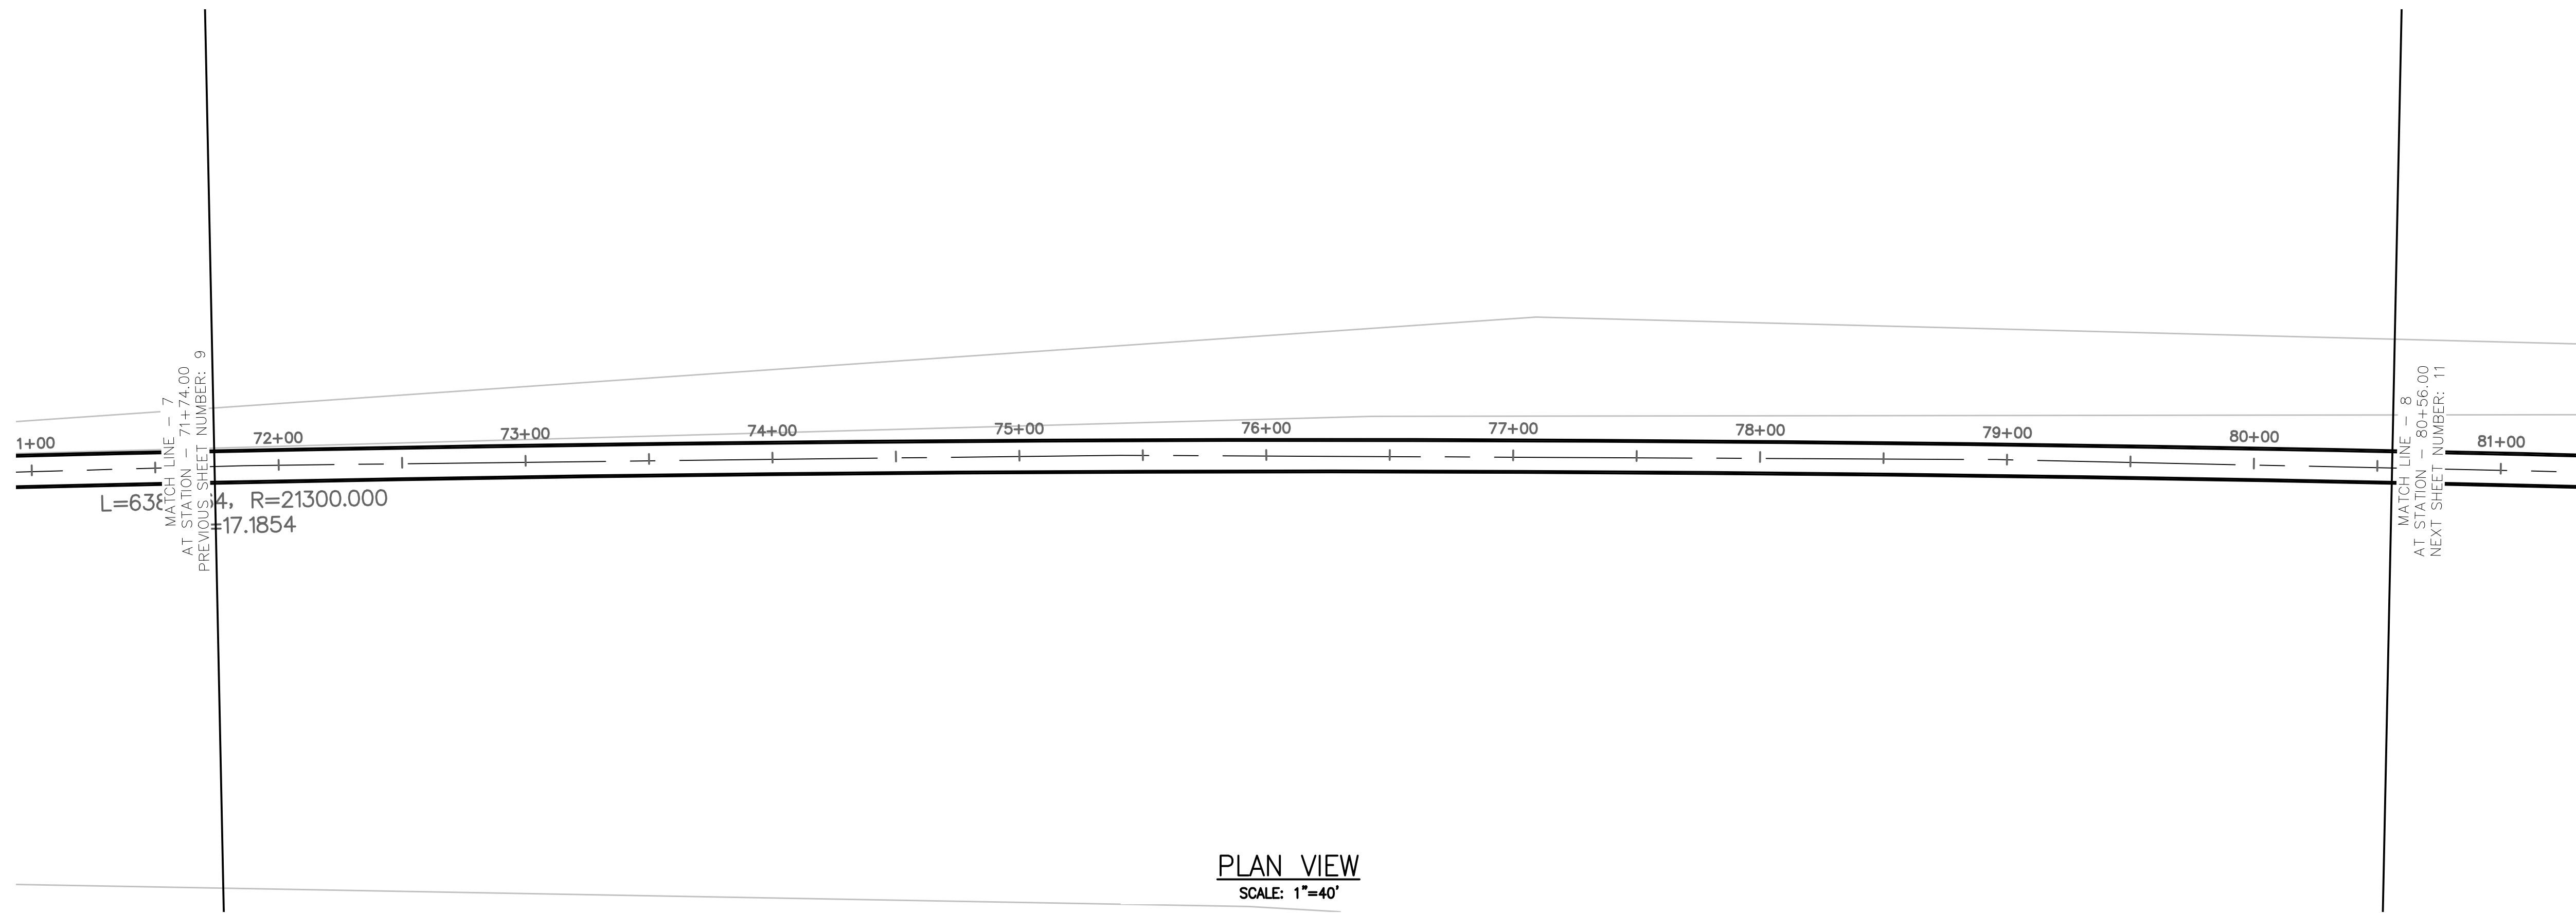


TUNNEL NOTES	
①	EXISTING SURFACE
②	PROPOSED 13.5' O.D. TUNNEL

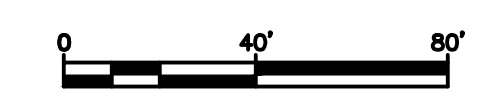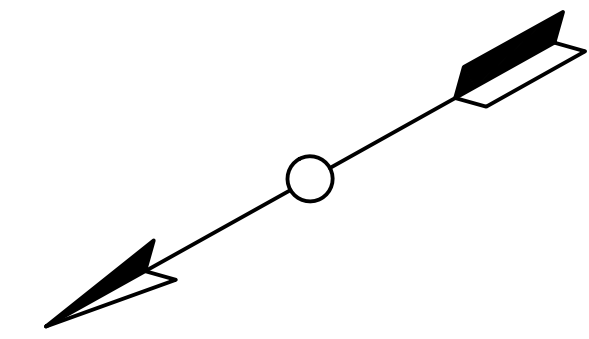


PROJECT NO. MD-002	TRANSPORT TUNNEL PROJECT	DESIGN BY AT	TUNNEL ALIGNMENT AND PROFILE
DRAWING NO. C-008		DRAWN BY AT	
SHEET NO. 10 OF 117		CHECKED BY SD	

NO.	DATE	REVISIONS	DWN	CKD	APPR

THE BORING COMPANY
1 ROCKET ROAD
HAWTHORNE, CA 90250


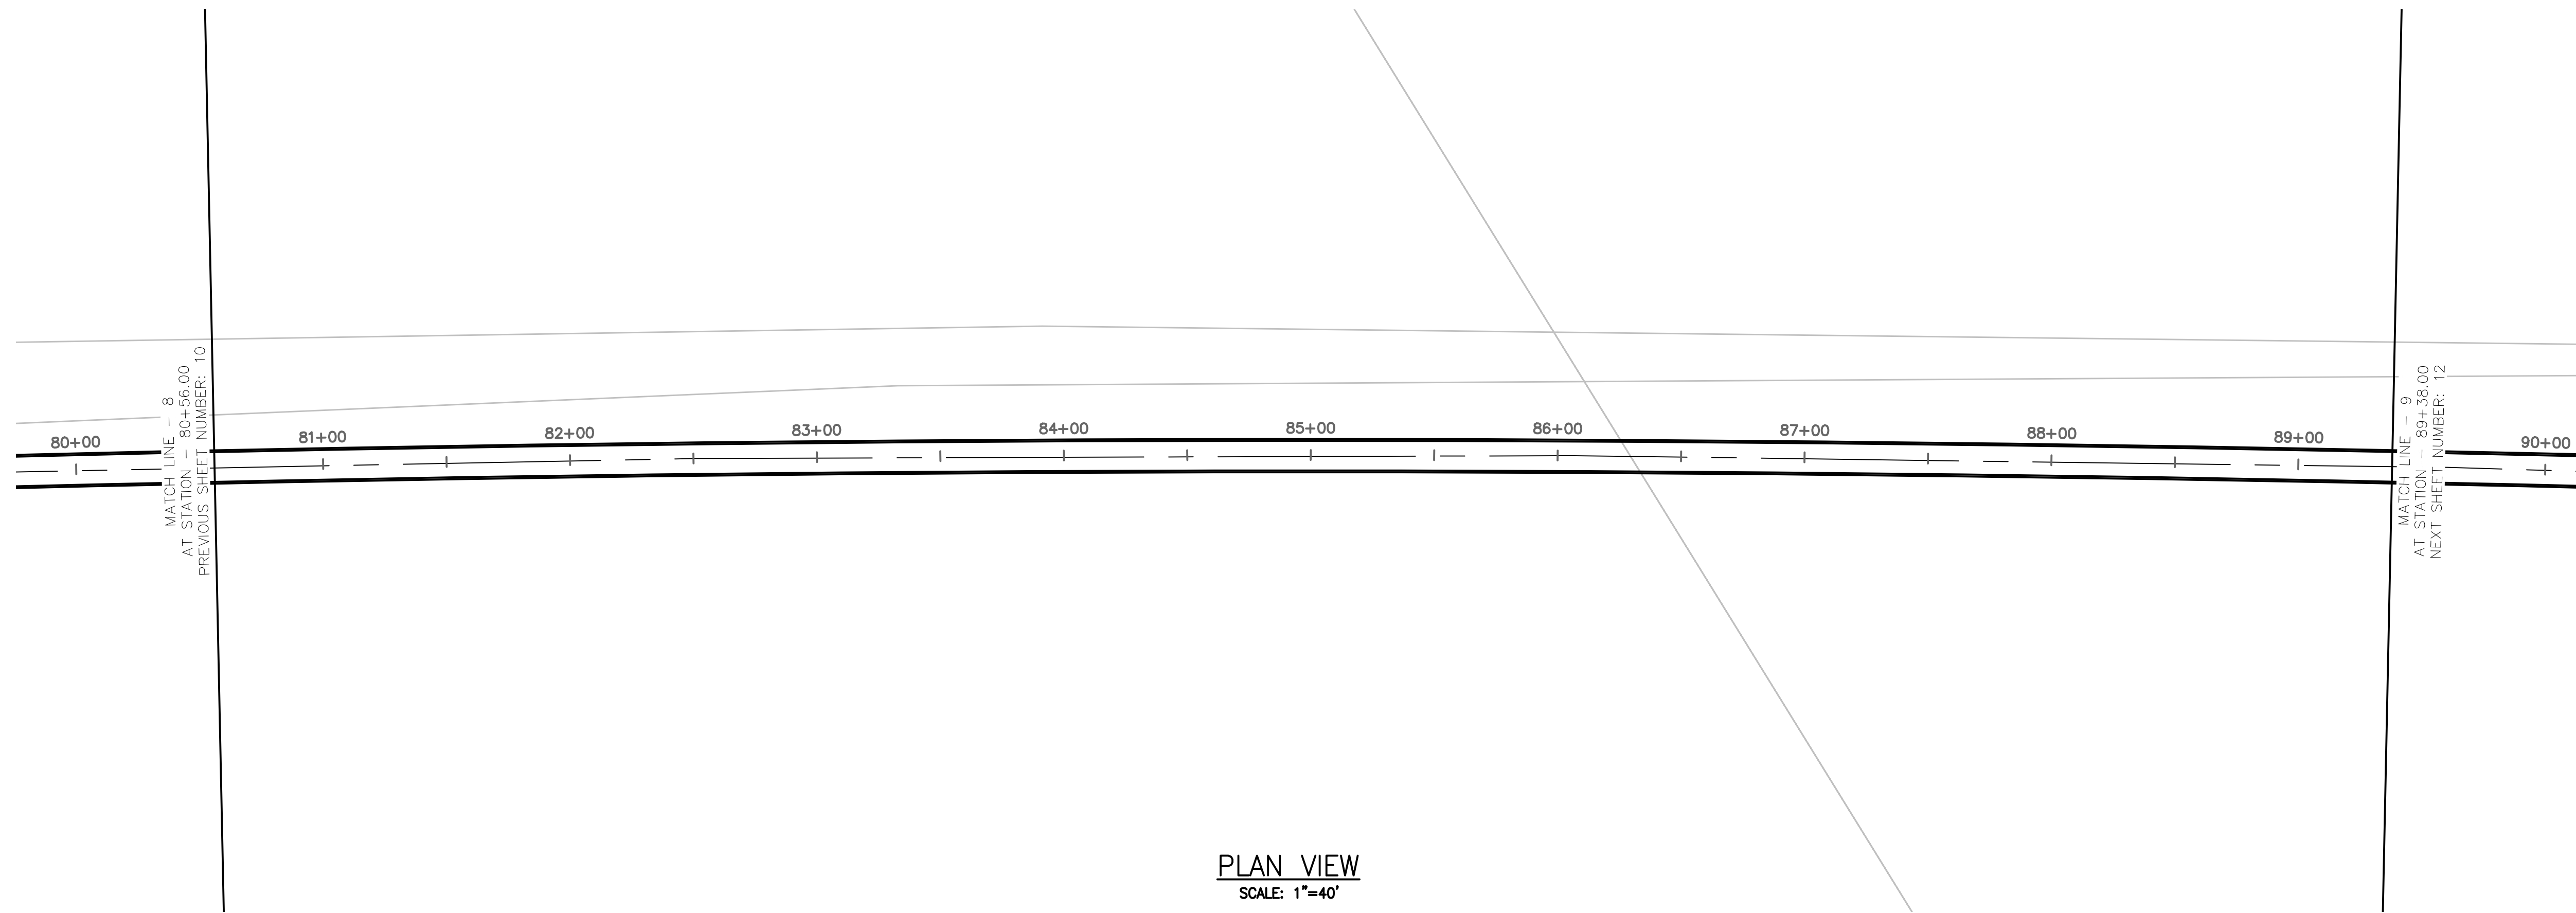


PLAN VIEW
SCALE: 1"=40'

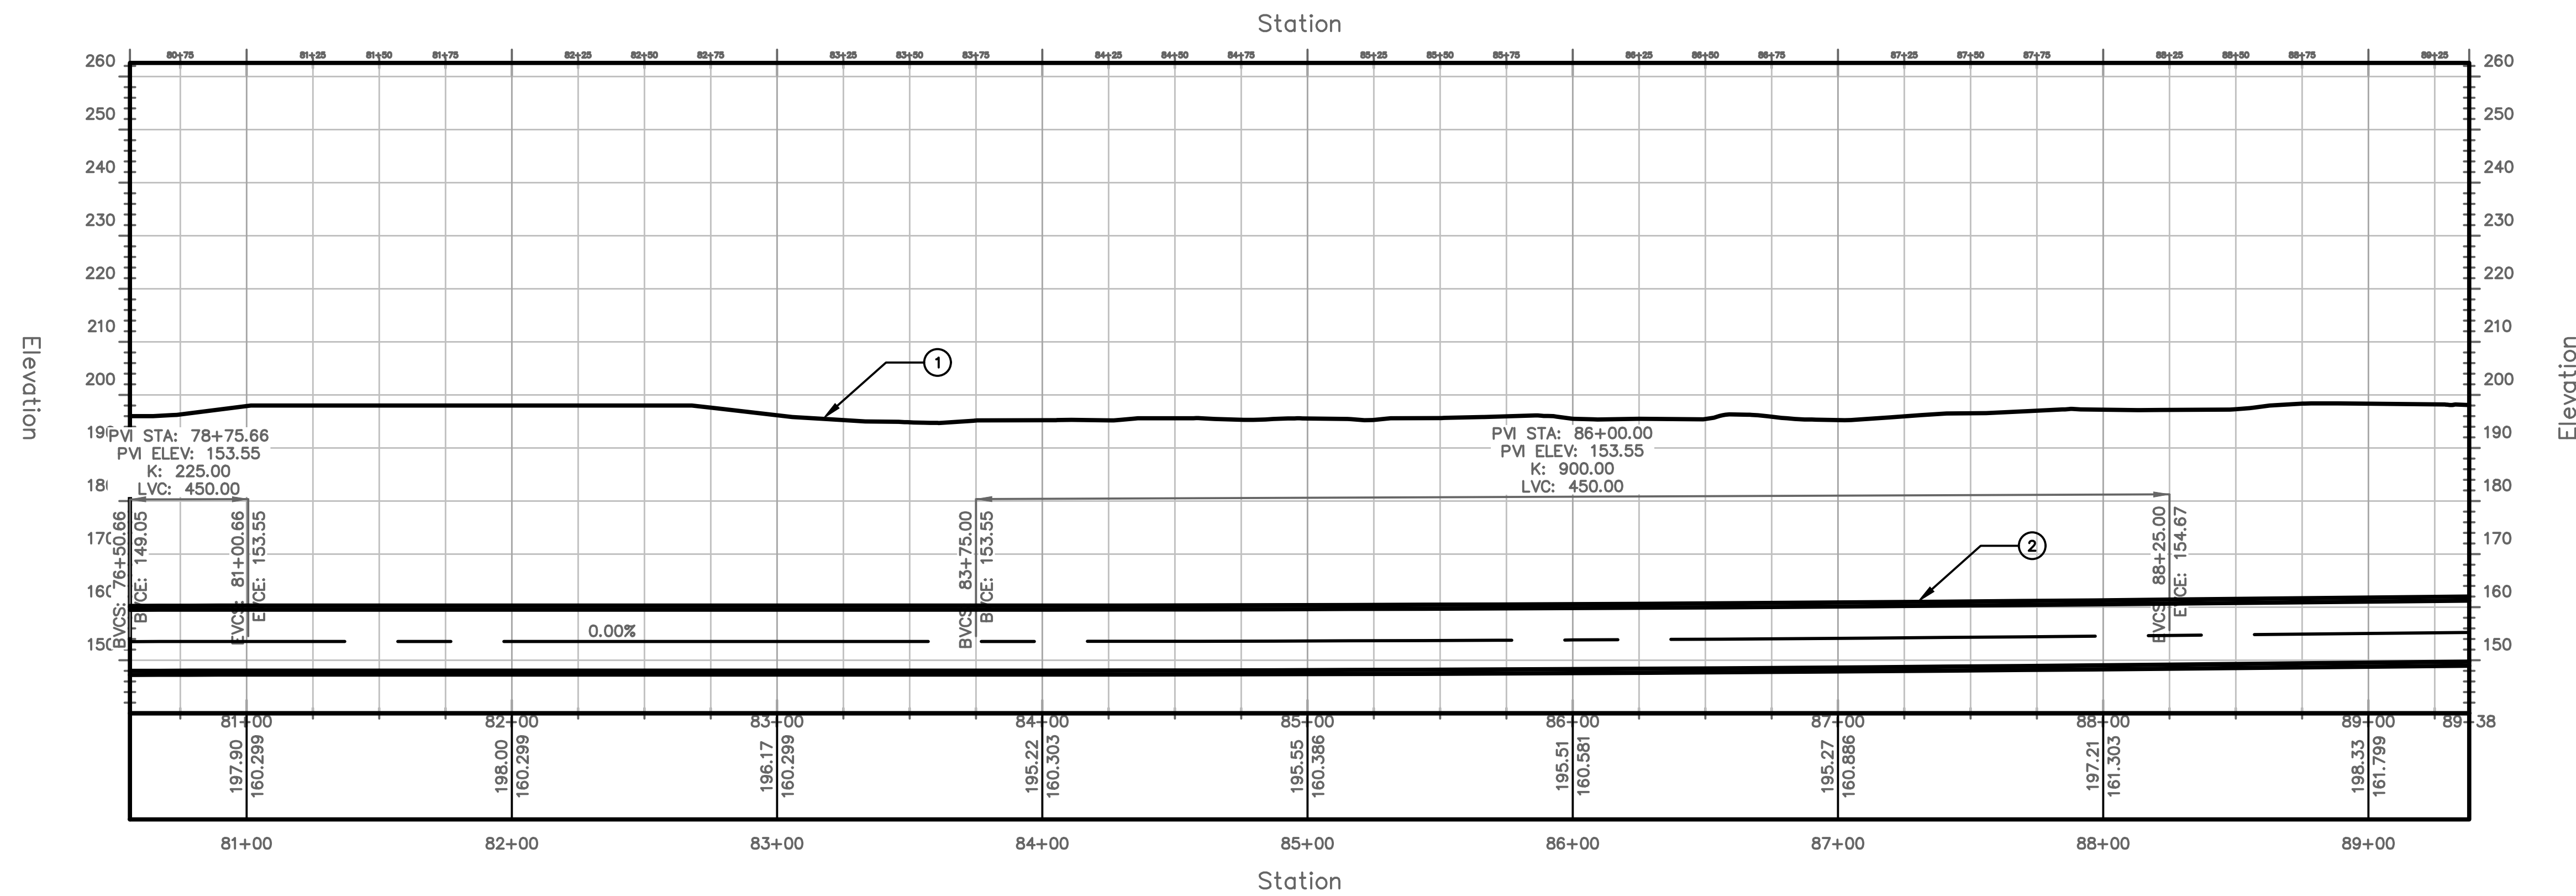


PROFILE VIEW
HORIZONTAL SCALE: 1"=40'
VERTICAL SCALE: 1"=20'


TUNNEL NOTES	
①	EXISTING SURFACE
②	PROPOSED 13.5' O.D. TUNNEL

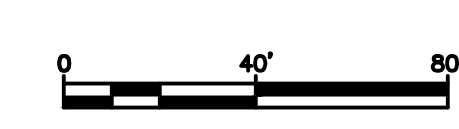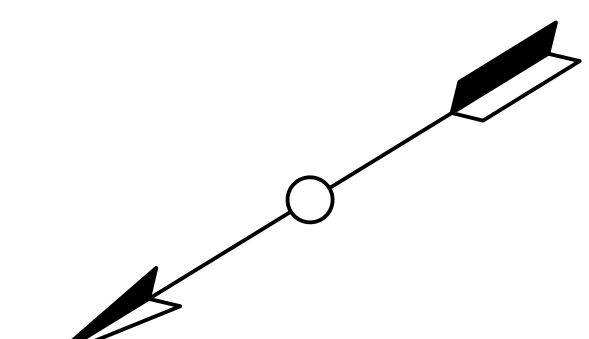

PROJECT NO. MD-002		DRAWING NO. C-009		SHEET NO. 11 OF 117																			
TRANSPORT TUNNEL PROJECT																							
TUNNEL ALIGNMENT AND PROFILE																							
DESIGN BY	AT	DRAWN BY	AT	CHECKED BY	SD																		
<table border="1"> <thead> <tr> <th>NO.</th> <th>DATE</th> <th>REVISIONS</th> <th>DWN</th> <th>CKD</th> <th>APPR</th> </tr> </thead> <tbody> <tr> <td> </td> <td> </td> <td> </td> <td> </td> <td> </td> <td> </td> </tr> <tr> <td> </td> <td> </td> <td> </td> <td> </td> <td> </td> <td> </td> </tr> </tbody> </table>						NO.	DATE	REVISIONS	DWN	CKD	APPR												
NO.	DATE	REVISIONS	DWN	CKD	APPR																		
<p>THE BORING COMPANY 1 ROCKET ROAD HAWTHORNE, CA 90250</p>																							


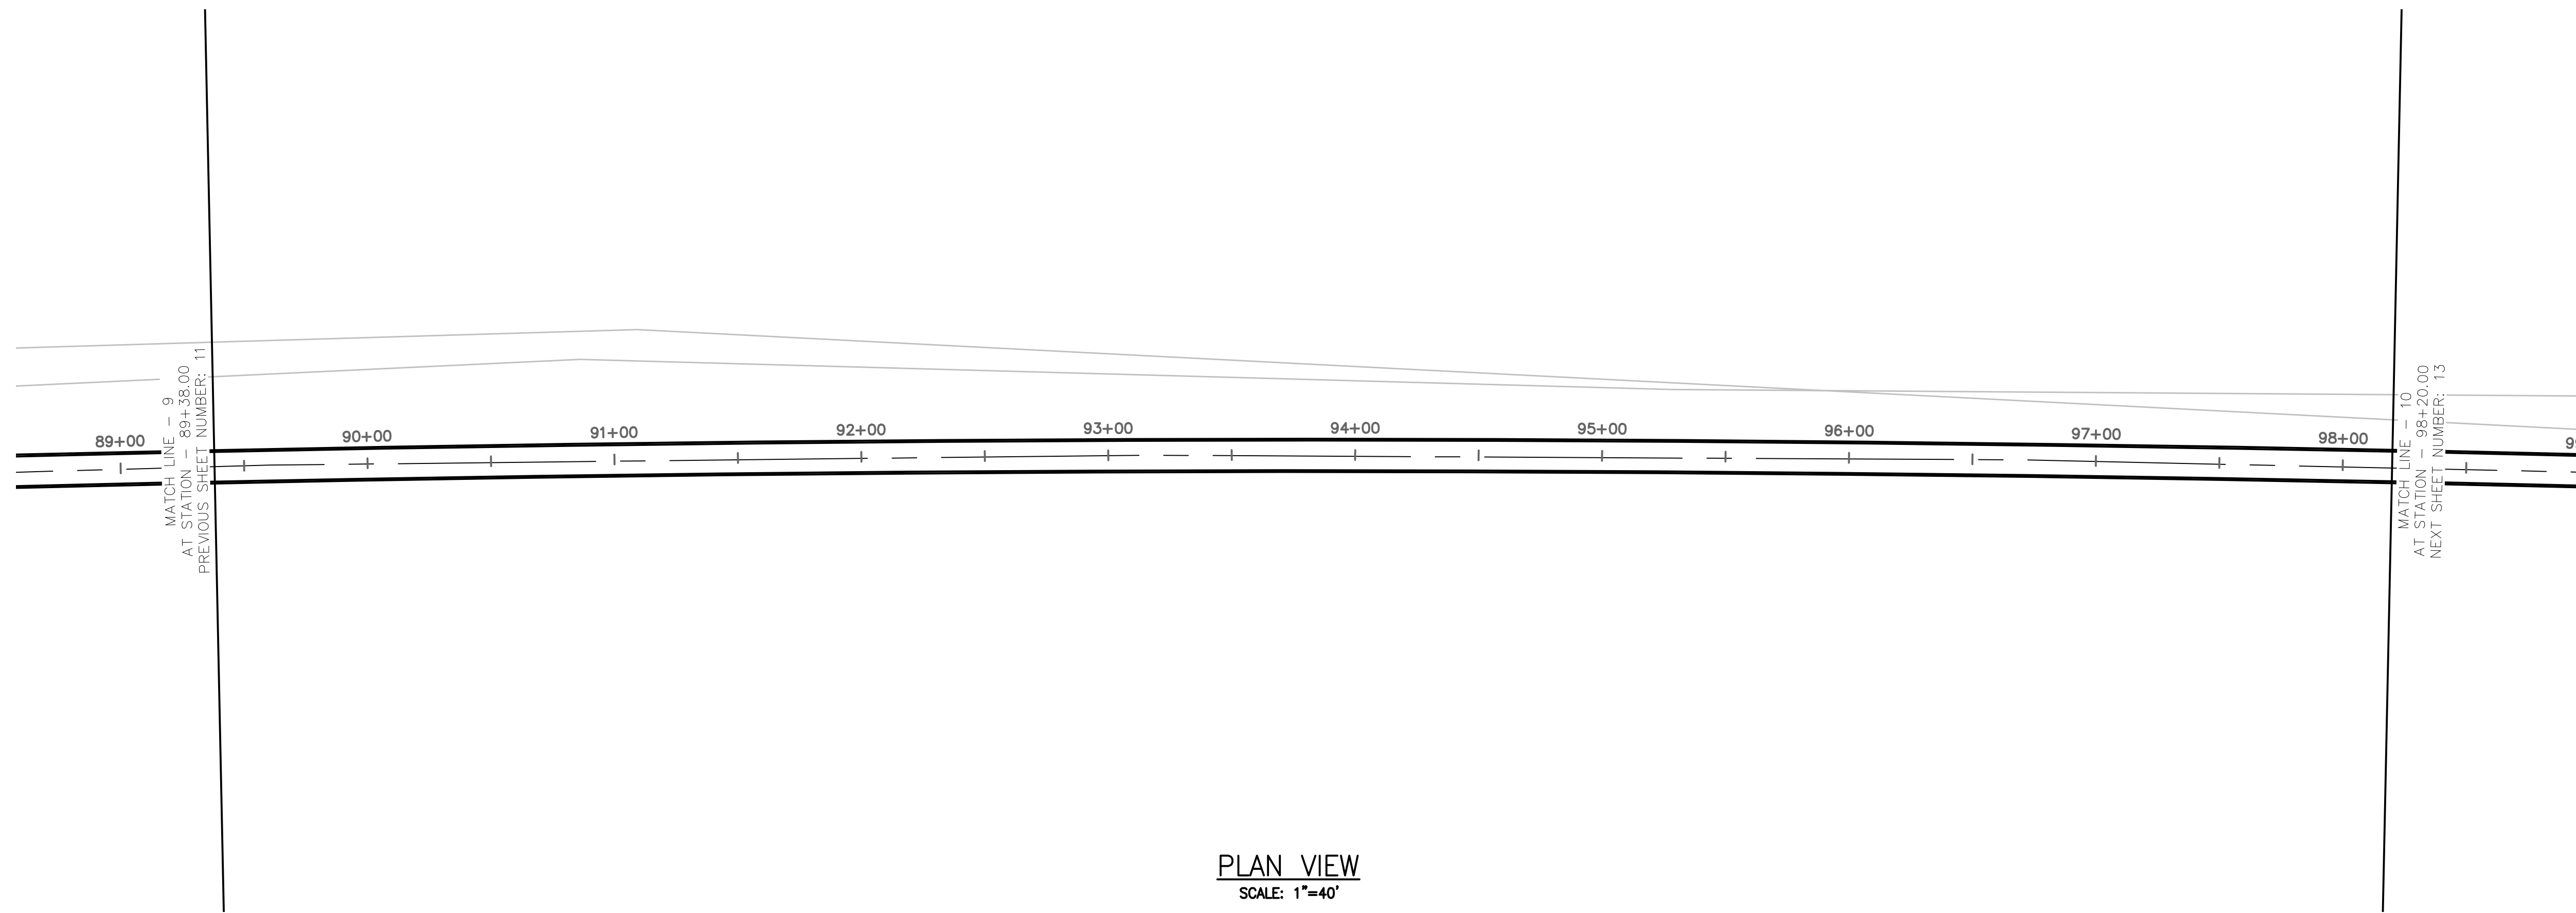


PLAN VIEW
SCALE: 1"=40'

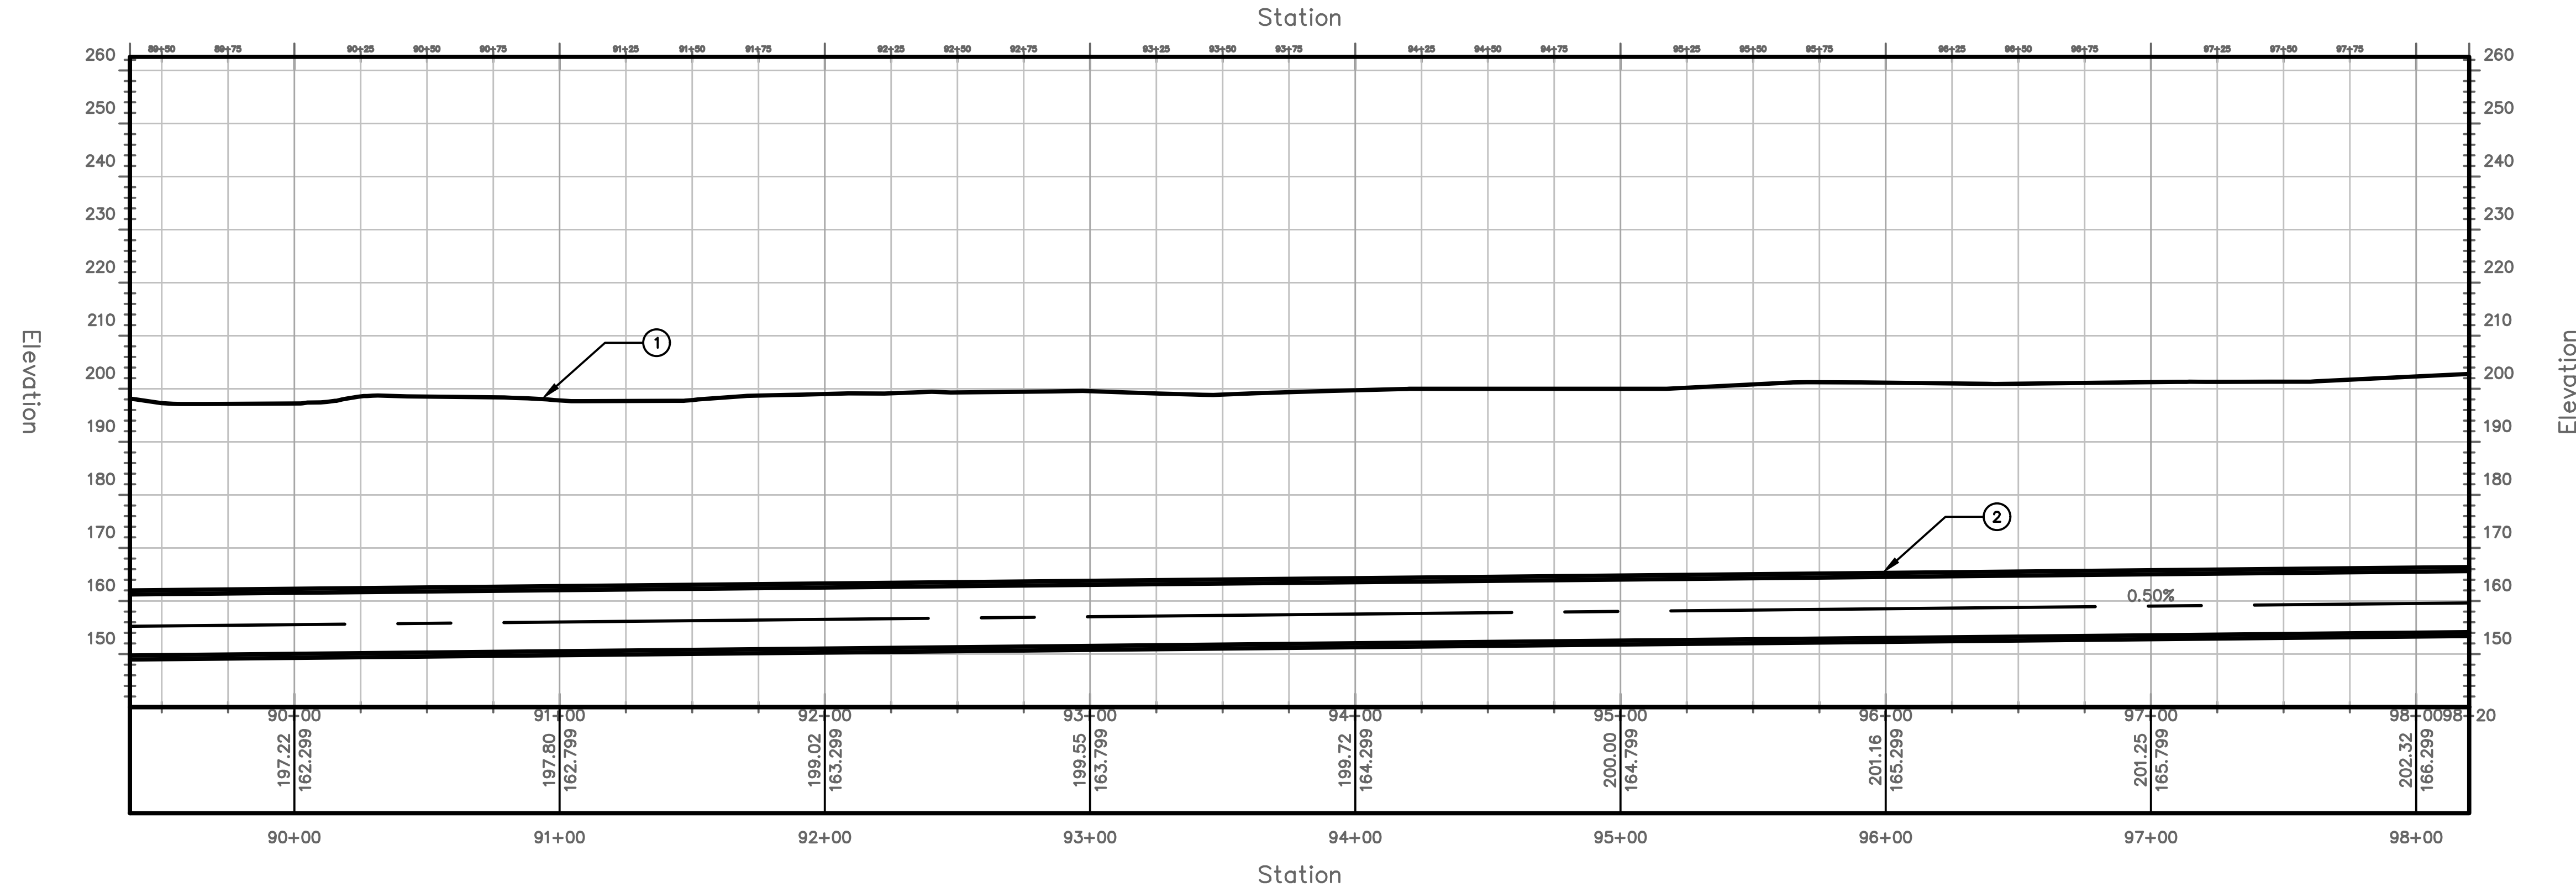

PROFILE VIEW
HORIZONTAL SCALE: 1"=40'
VERTICAL SCALE: 1"=20'

TUNNEL NOTES	
①	EXISTING SURFACE
②	PROPOSED 13.5' O.D. TUNNEL

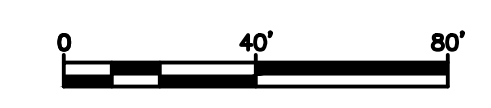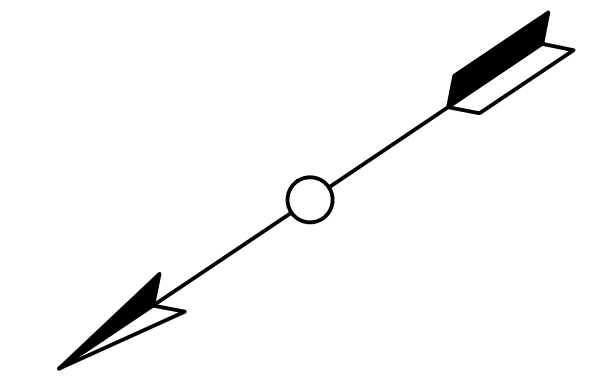



PROJECT NO.
MD-002
DRAWING NO.
C-010
SHEET NO.
12 OF 117

TRANSPORT TUNNEL
PROJECT
TUNNEL ALIGNMENT AND PROFILE

DESIGN BY AT
DRAWN BY AT
CHECKED BY SD



NO.	DATE	REVISIONS	DWN	CKD	APPR

THE BORING COMPANY
1 ROCKET ROAD
HAWTHORNE, CA 90250

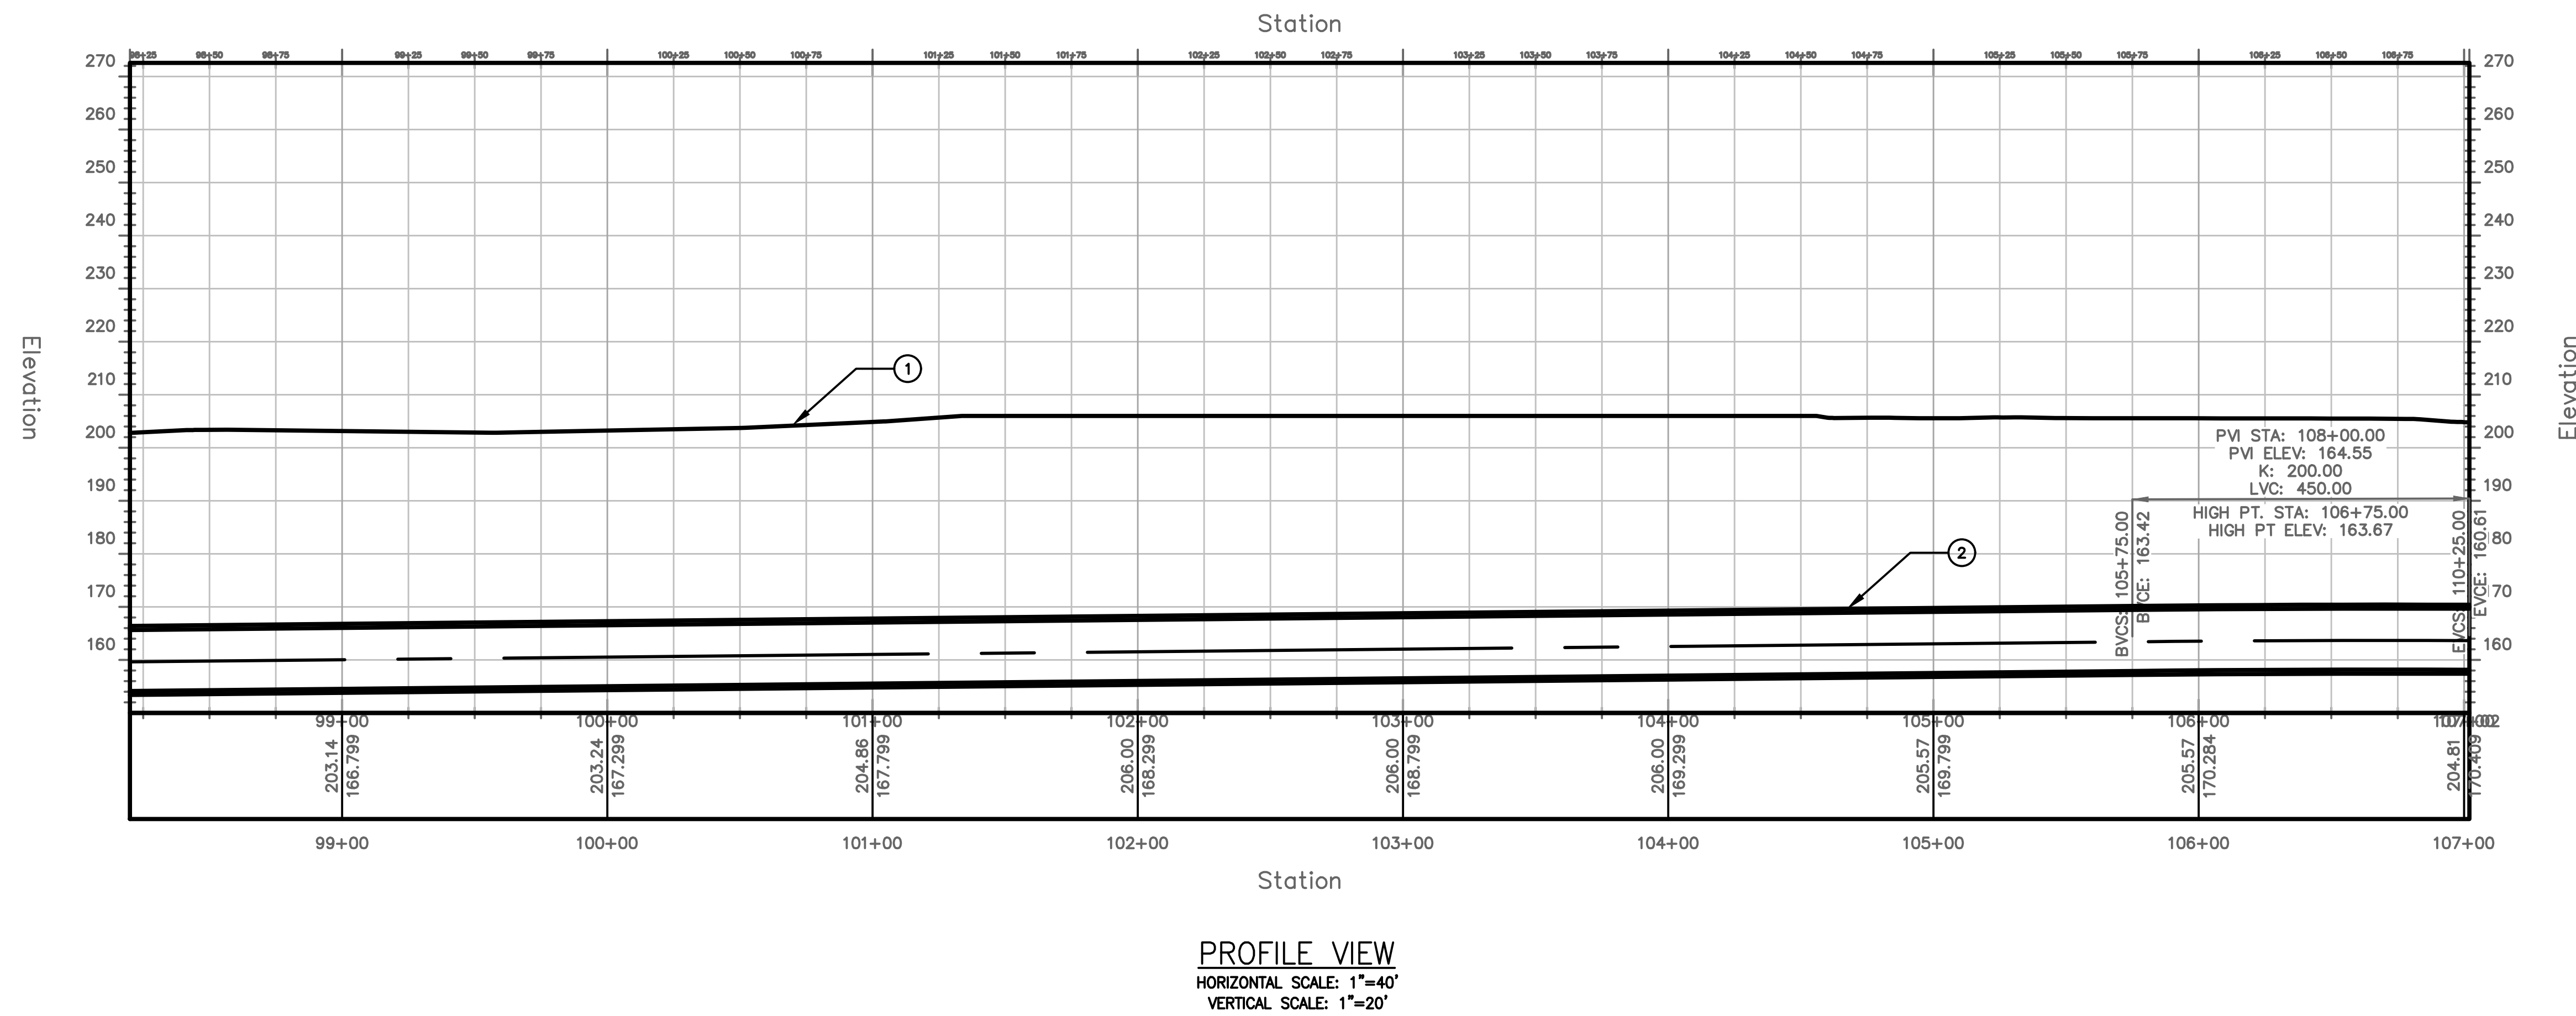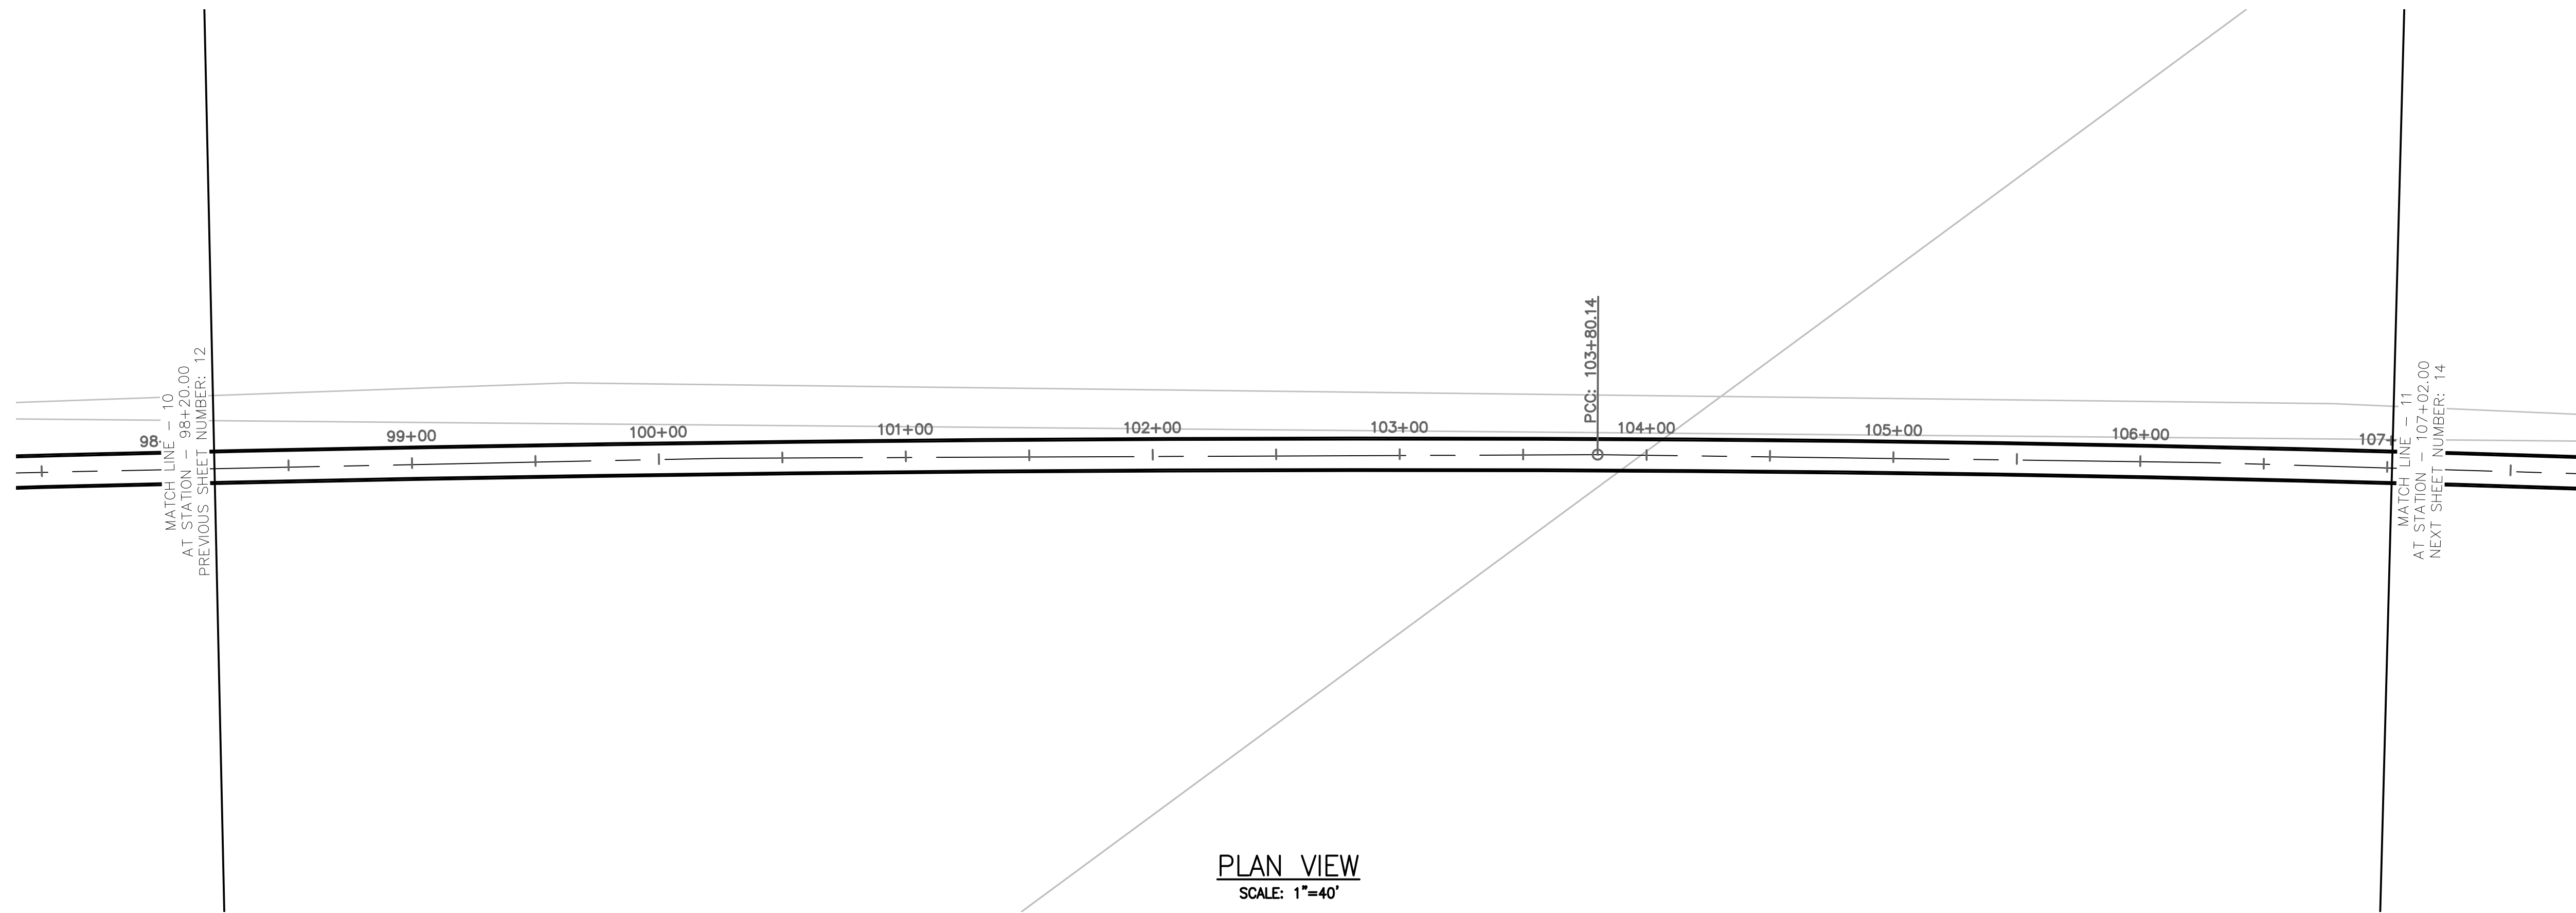


TUNNEL NOTES	
①	EXISTING SURFACE
②	PROPOSED 13.5' O.D. TUNNEL


PROJECT NO. MD-002	DRAWING NO. C-011	SHEET NO. 13 OF 117																														
TRANSPORT TUNNEL PROJECT TUNNEL ALIGNMENT AND PROFILE																																
DESIGN BY AT	DRAWN BY AT	CHECKED BY SD																														
<table border="1"> <thead> <tr> <th>NO.</th> <th>DATE</th> <th>REVISIONS</th> <th>DWN</th> <th>CKD</th> <th>APPR</th> </tr> </thead> <tbody> <tr><td> </td><td> </td><td> </td><td> </td><td> </td><td> </td></tr> <tr><td> </td><td> </td><td> </td><td> </td><td> </td><td> </td></tr> <tr><td> </td><td> </td><td> </td><td> </td><td> </td><td> </td></tr> <tr><td> </td><td> </td><td> </td><td> </td><td> </td><td> </td></tr> </tbody> </table>			NO.	DATE	REVISIONS	DWN	CKD	APPR																								
NO.	DATE	REVISIONS	DWN	CKD	APPR																											
THE BORING COMPANY 1 ROCKET ROAD HAWTHORNE, CA 90250																																

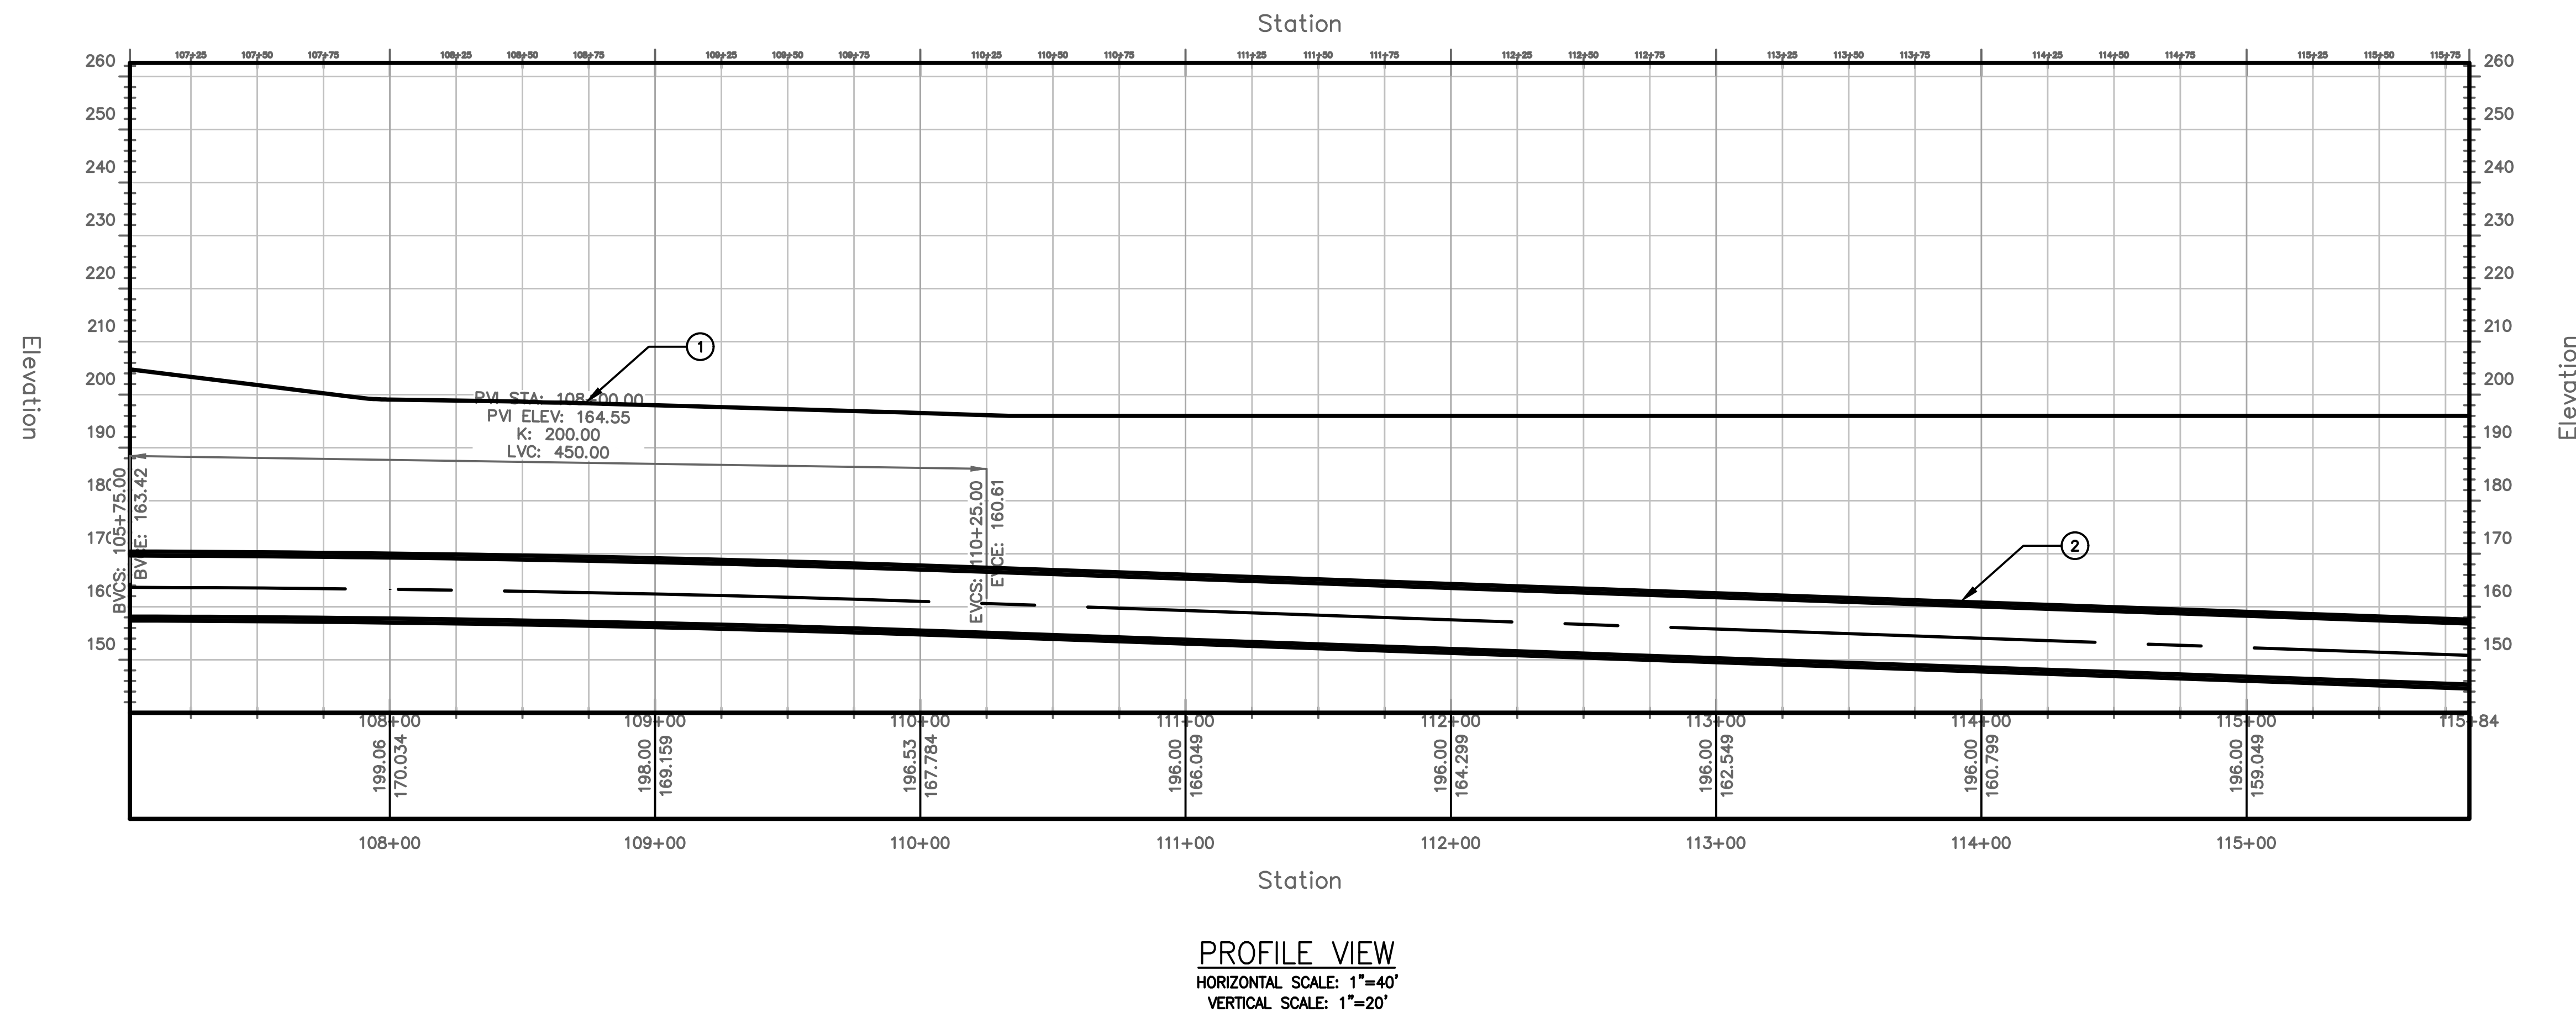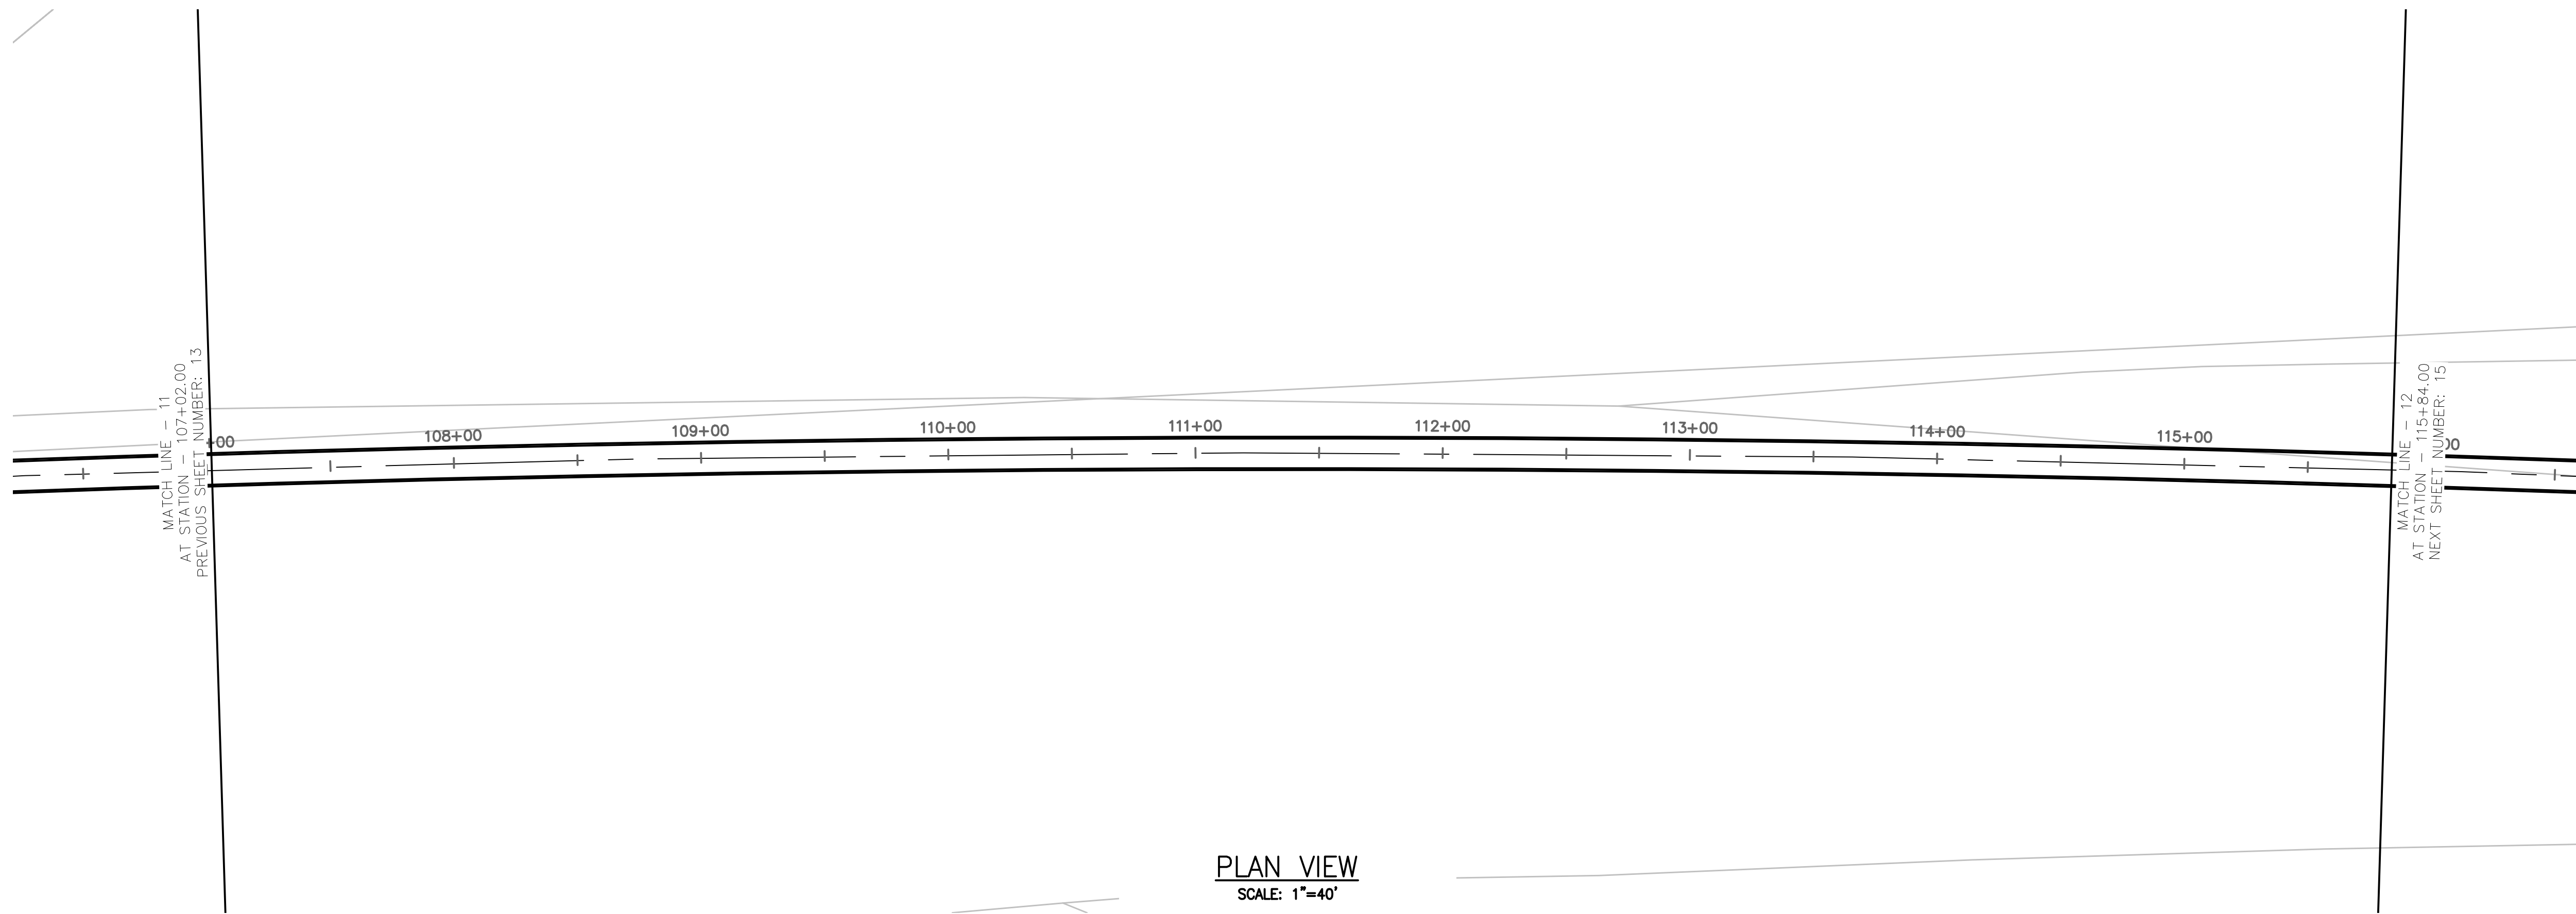


TUNNEL NOTES	
①	EXISTING SURFACE
②	PROPOSED 13.5' O.D. TUNNEL

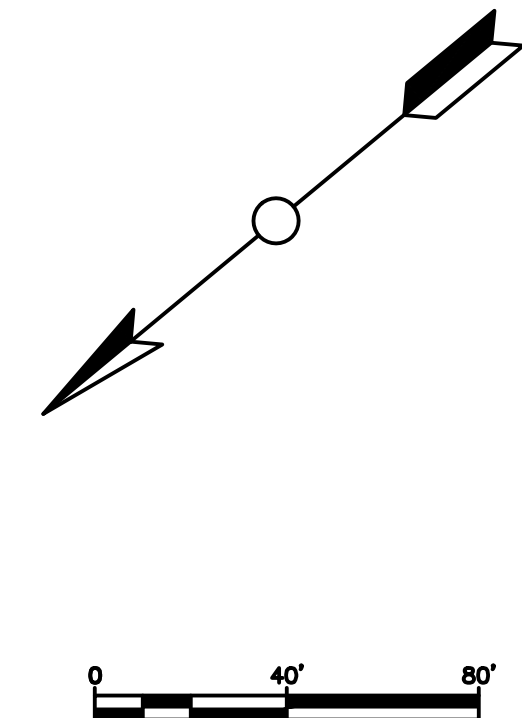

PROJECT NO. MD-002	DRAWING NO. C-012	SHEET NO. 14 OF 117	TRANSPORT TUNNEL PROJECT TUNNEL ALIGNMENT AND PROFILE																								
DESIGN BY AT	DRAWN BY AT	CHECKED BY SD																									
<table border="1" style="width: 100%; border-collapse: collapse;"> <thead> <tr> <th>NO.</th> <th>DATE</th> <th>REVISIONS</th> <th>DWN</th> <th>CKD</th> <th>APPR</th> </tr> </thead> <tbody> <tr><td> </td><td> </td><td> </td><td> </td><td> </td><td> </td></tr> <tr><td> </td><td> </td><td> </td><td> </td><td> </td><td> </td></tr> <tr><td> </td><td> </td><td> </td><td> </td><td> </td><td> </td></tr> </tbody> </table>				NO.	DATE	REVISIONS	DWN	CKD	APPR																		
NO.	DATE	REVISIONS	DWN	CKD	APPR																						
THE BORING COMPANY 1 ROCKET ROAD HAWTHORNE, CA 90250																											


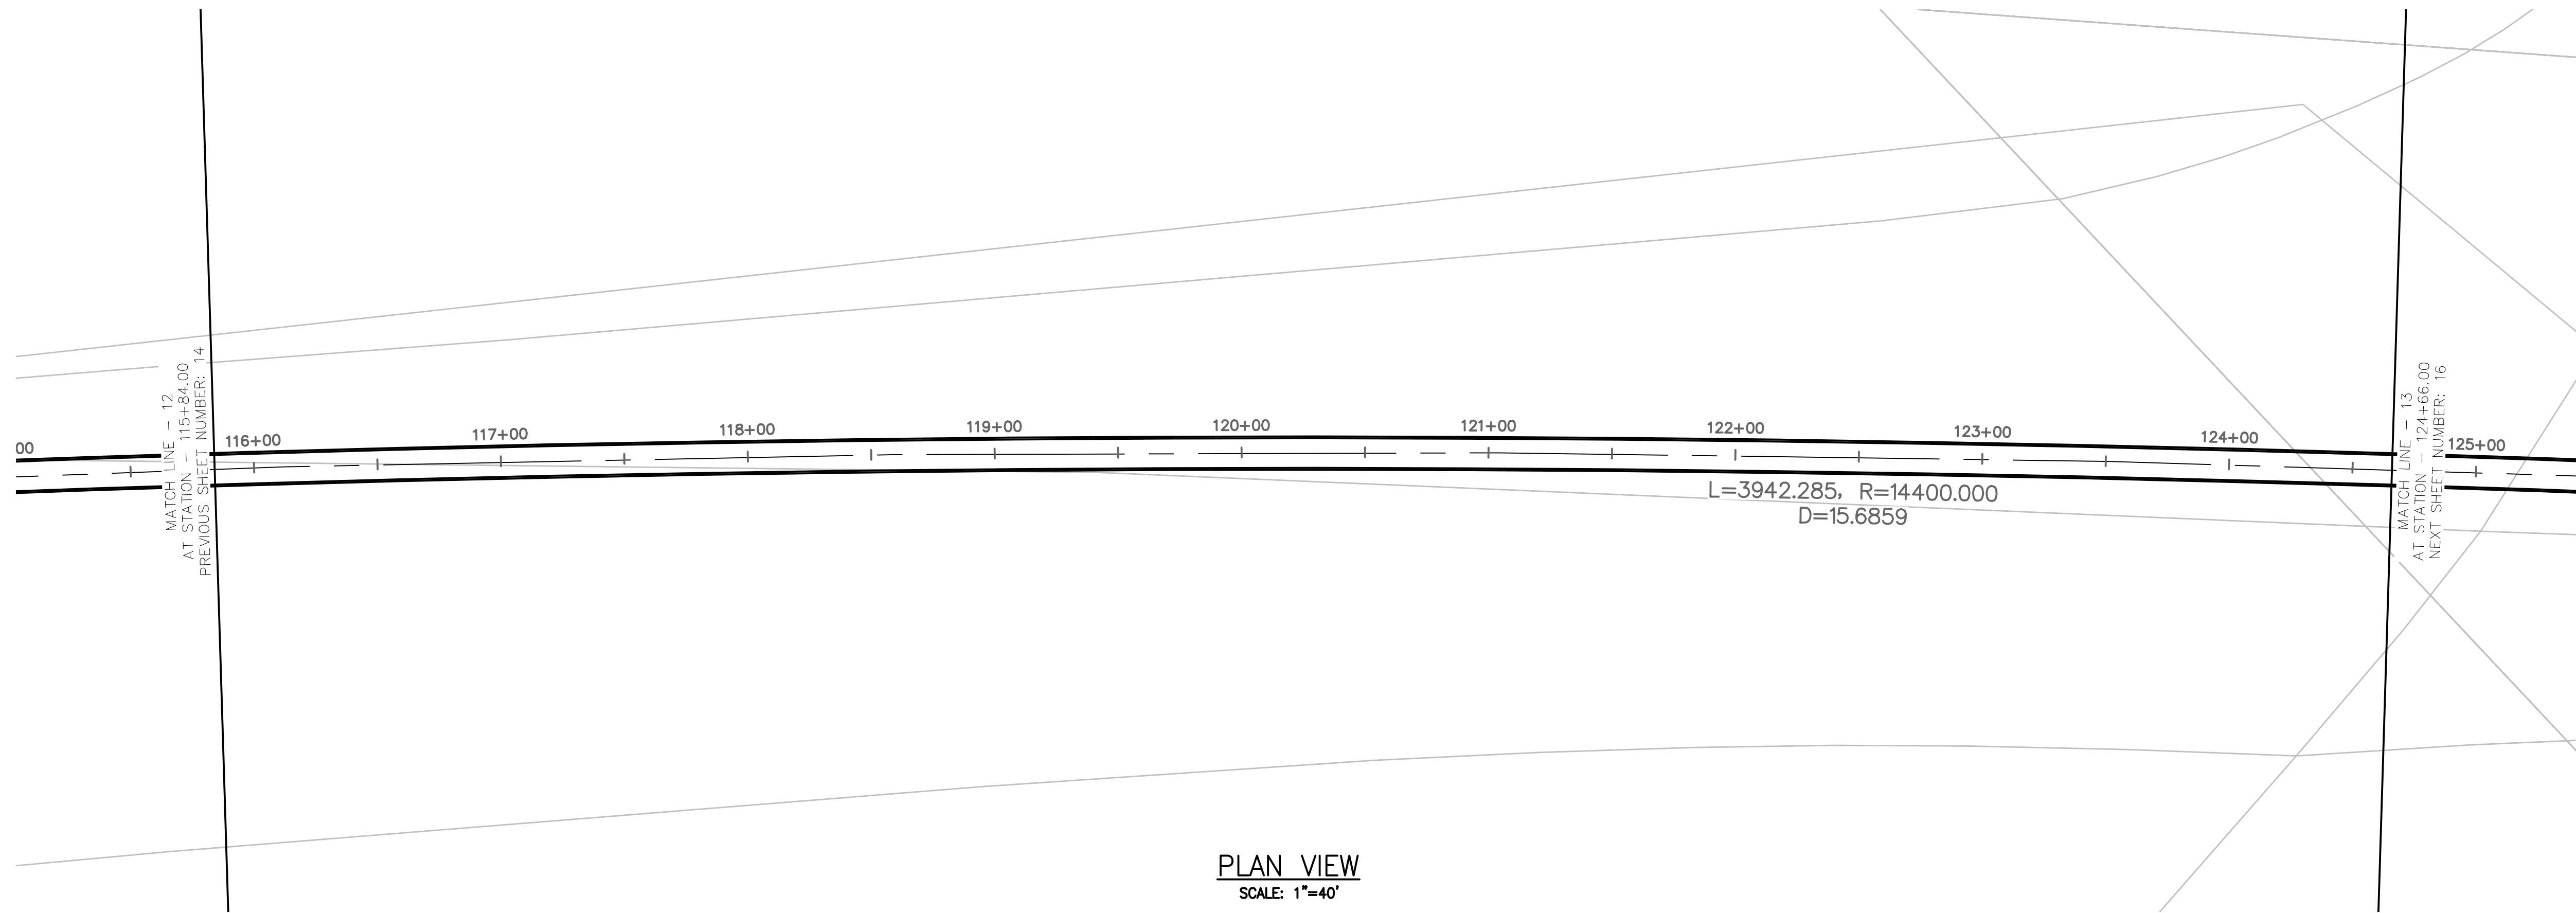


PLAN VIEW
SCALE: 1"=40'

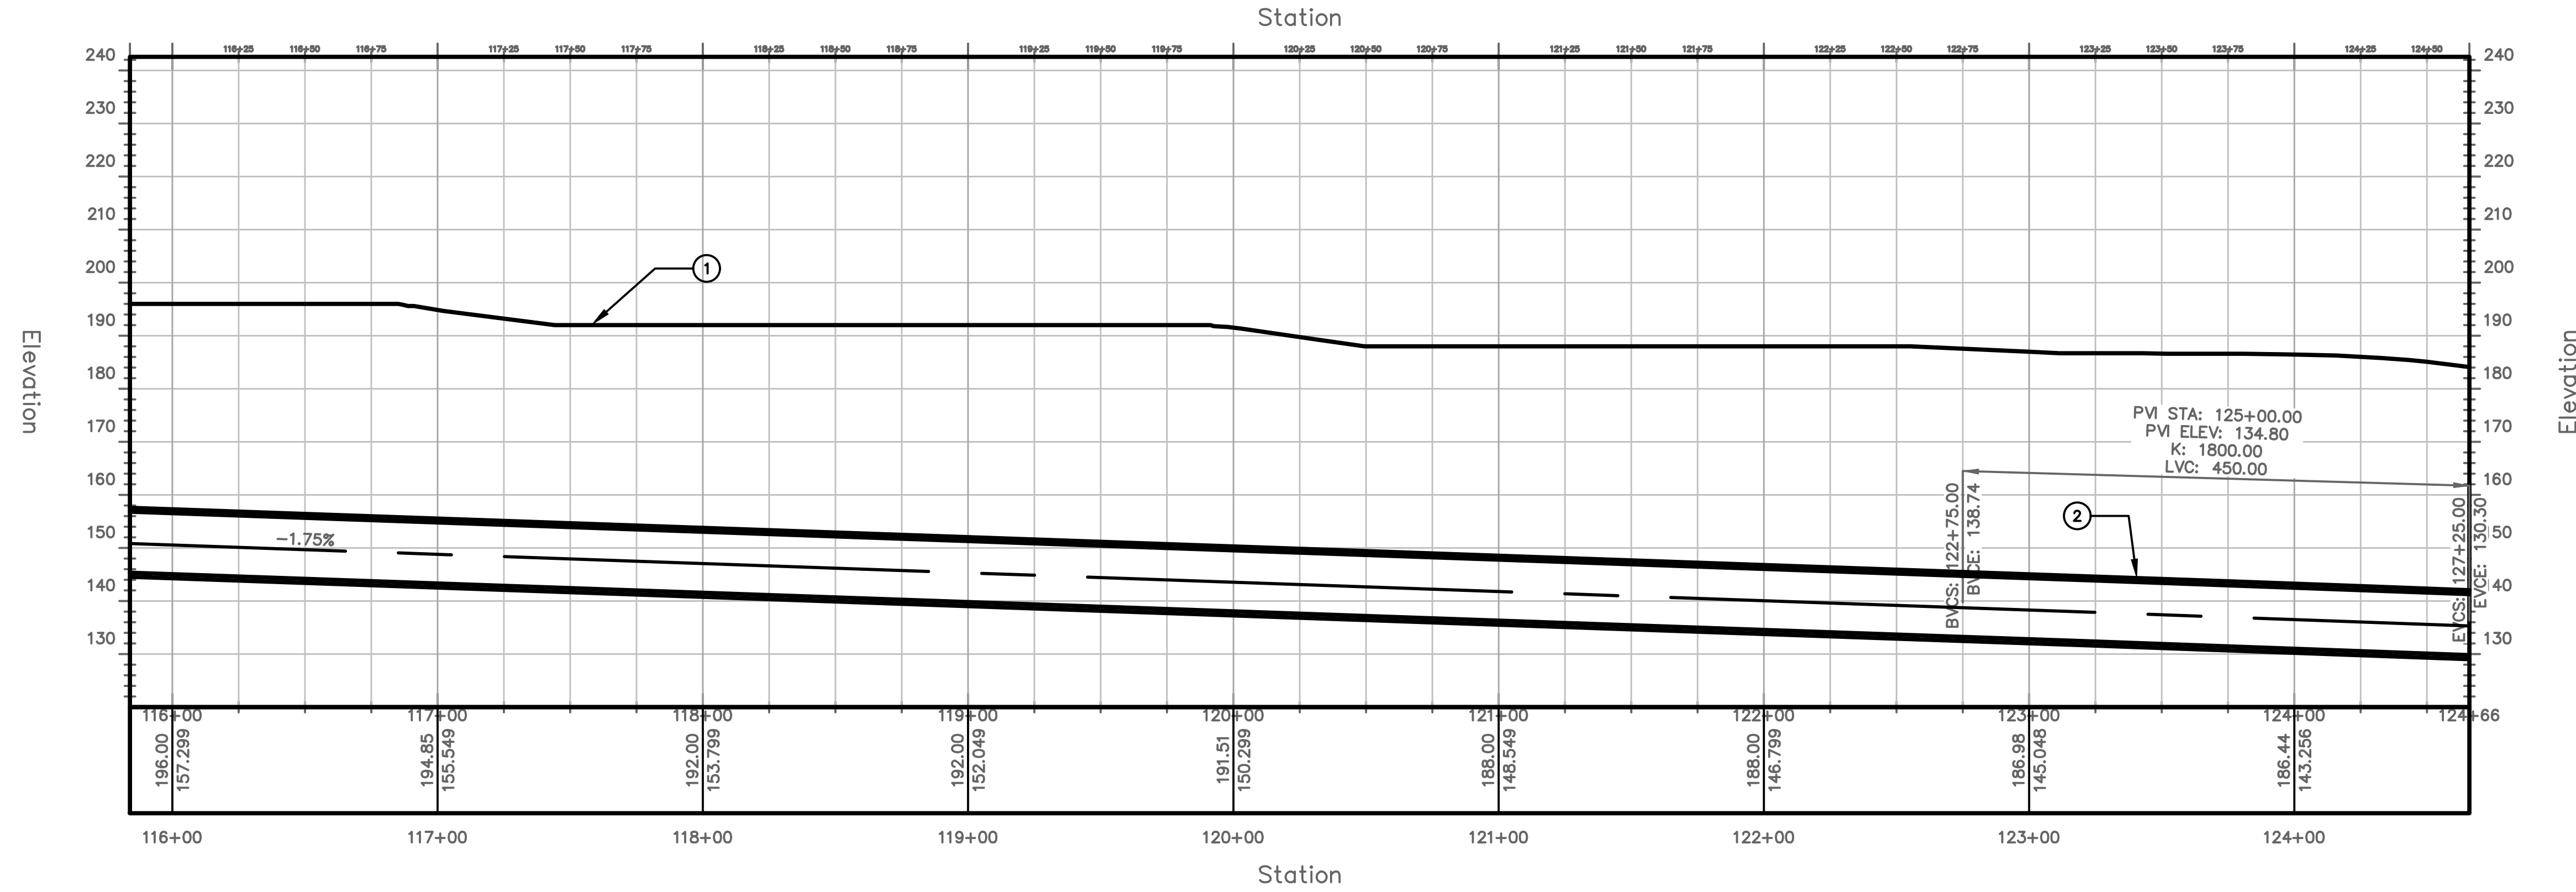


PROFILE VIEW
HORIZONTAL SCALE: 1"=40'
VERTICAL SCALE: 1"=20'


TUNNEL NOTES	
①	EXISTING SURFACE
②	PROPOSED 13.5' O.D. TUNNEL

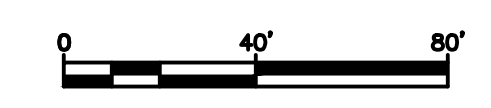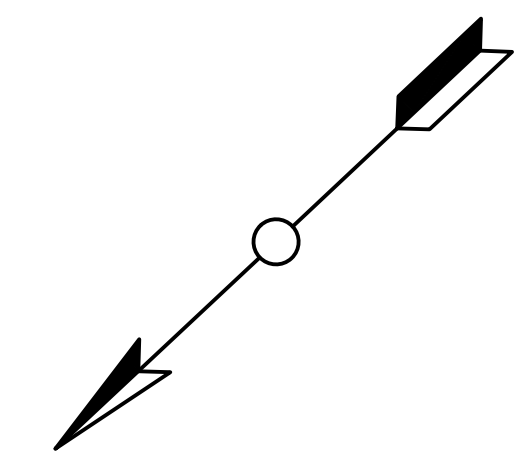

PROJECT NO. MD-002	DRAWING NO. C-013	SHEET NO. 15 OF 117												
TRANSPORT TUNNEL PROJECT														
TUNNEL ALIGNMENT AND PROFILE														
DESIGN BY AT	DRAWN BY AT	CHECKED BY SD												
<table border="1"> <tr> <th>NO.</th> <th>DATE</th> <th>REVISIONS</th> <th>DWN</th> <th>CKD</th> <th>APPR</th> </tr> <tr> <td> </td> <td> </td> <td> </td> <td> </td> <td> </td> <td> </td> </tr> </table>			NO.	DATE	REVISIONS	DWN	CKD	APPR						
NO.	DATE	REVISIONS	DWN	CKD	APPR									
<p>THE BORING COMPANY 1 ROCKET ROAD HAWTHORNE, CA 90250</p>														

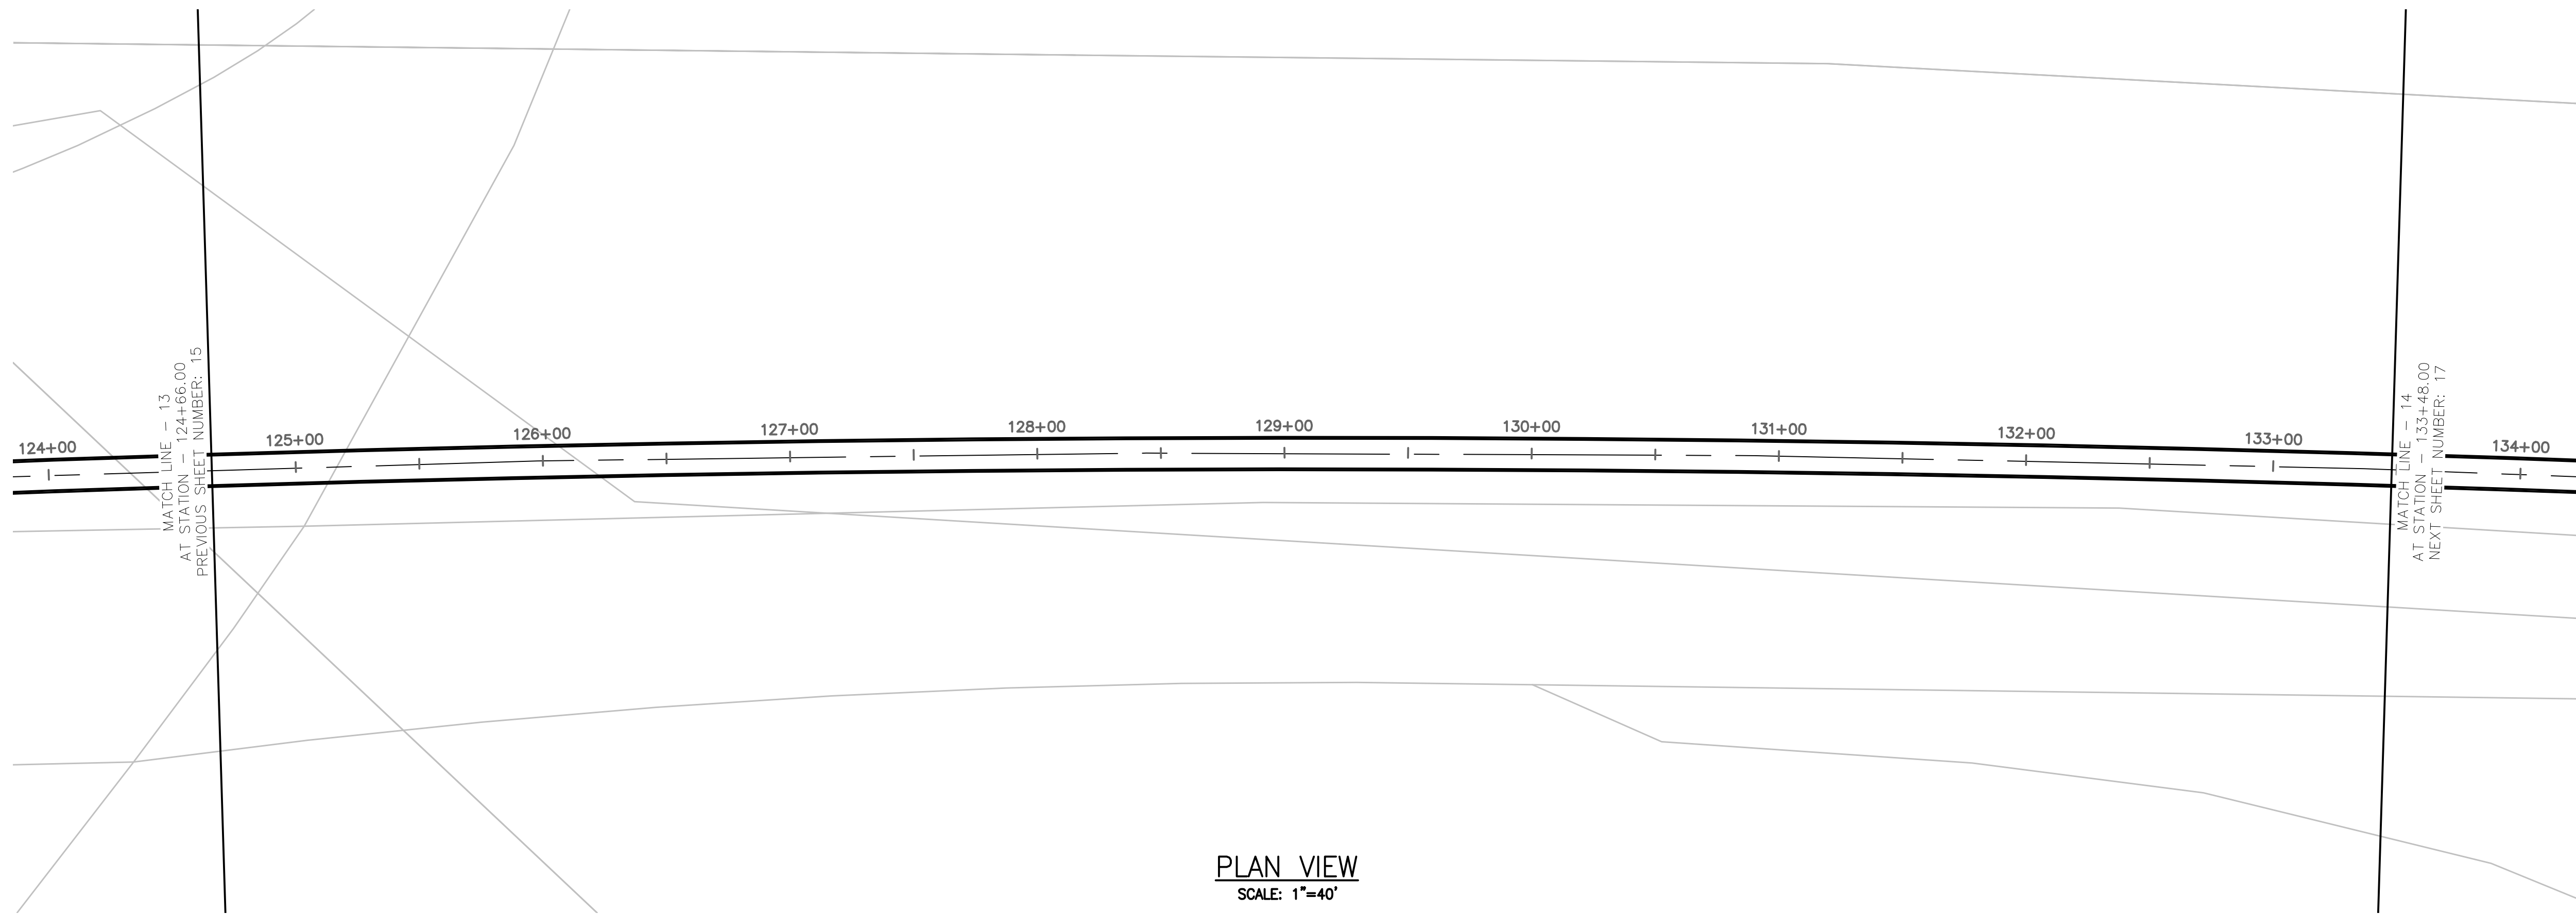


PLAN VIEW
SCALE: 1"=40'

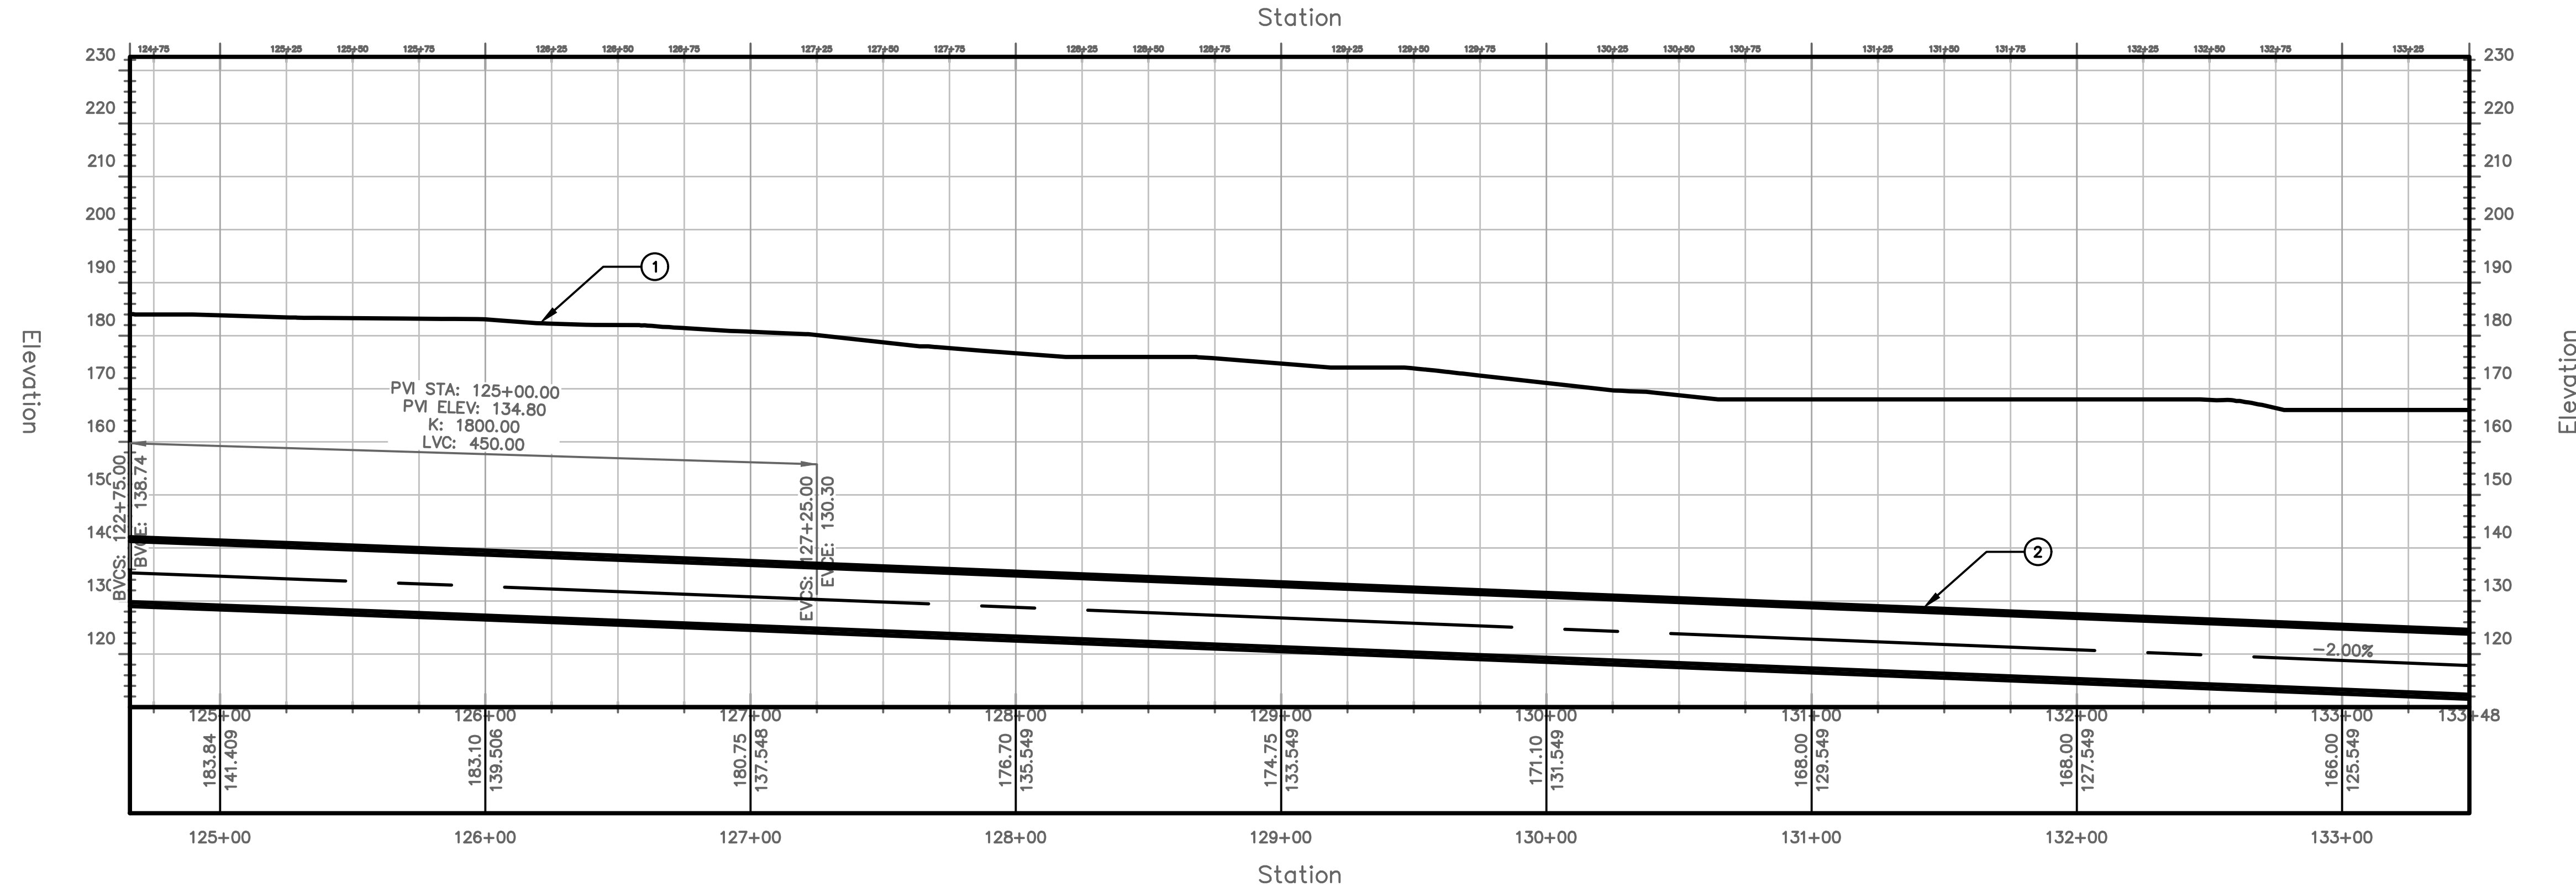


PROFILE VIEW
HORIZONTAL SCALE: 1"=40'
VERTICAL SCALE: 1"=20'

TUNNEL NOTES	
①	EXISTING SURFACE
②	PROPOSED 13.5' O.D. TUNNEL

PROJECT NO. MD-002	DRAWING NO. C-014	SHEET NO. 16 OF 117																														
TRANSPORT TUNNEL PROJECT																																
TUNNEL ALIGNMENT AND PROFILE																																
DESIGN BY AT	DRAWN BY AT	CHECKED BY SD																														
<table border="1"> <thead> <tr> <th>NO.</th> <th>DATE</th> <th>REVISIONS</th> <th>DWN</th> <th>CKD</th> <th>APPR</th> </tr> </thead> <tbody> <tr><td> </td><td> </td><td> </td><td> </td><td> </td><td> </td></tr> <tr><td> </td><td> </td><td> </td><td> </td><td> </td><td> </td></tr> <tr><td> </td><td> </td><td> </td><td> </td><td> </td><td> </td></tr> <tr><td> </td><td> </td><td> </td><td> </td><td> </td><td> </td></tr> </tbody> </table>			NO.	DATE	REVISIONS	DWN	CKD	APPR																								
NO.	DATE	REVISIONS	DWN	CKD	APPR																											
<p>THE BORING COMPANY 1 ROCKET ROAD HAWTHORNE, CA 90250</p>																																

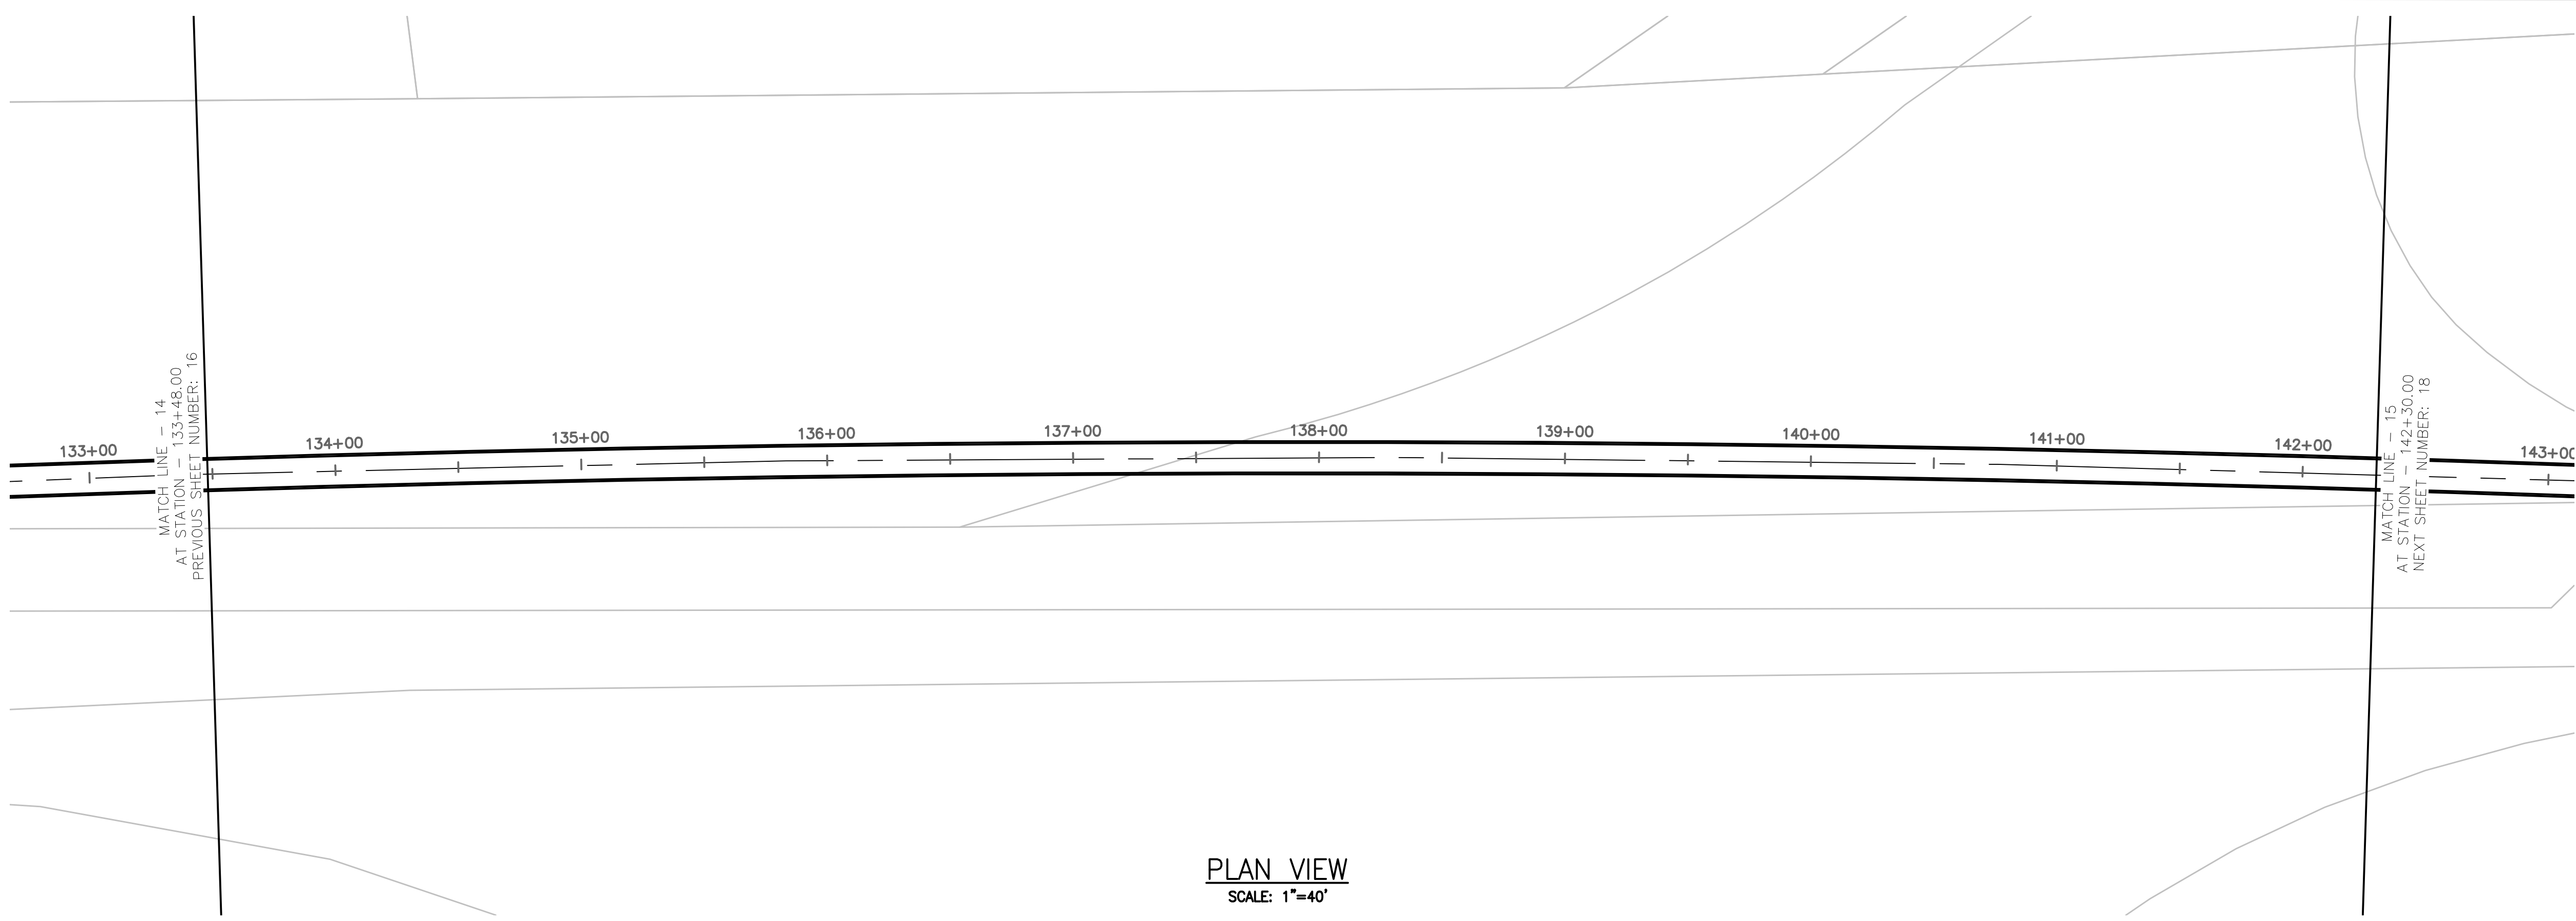


PLAN VIEW
SCALE: 1"=40'

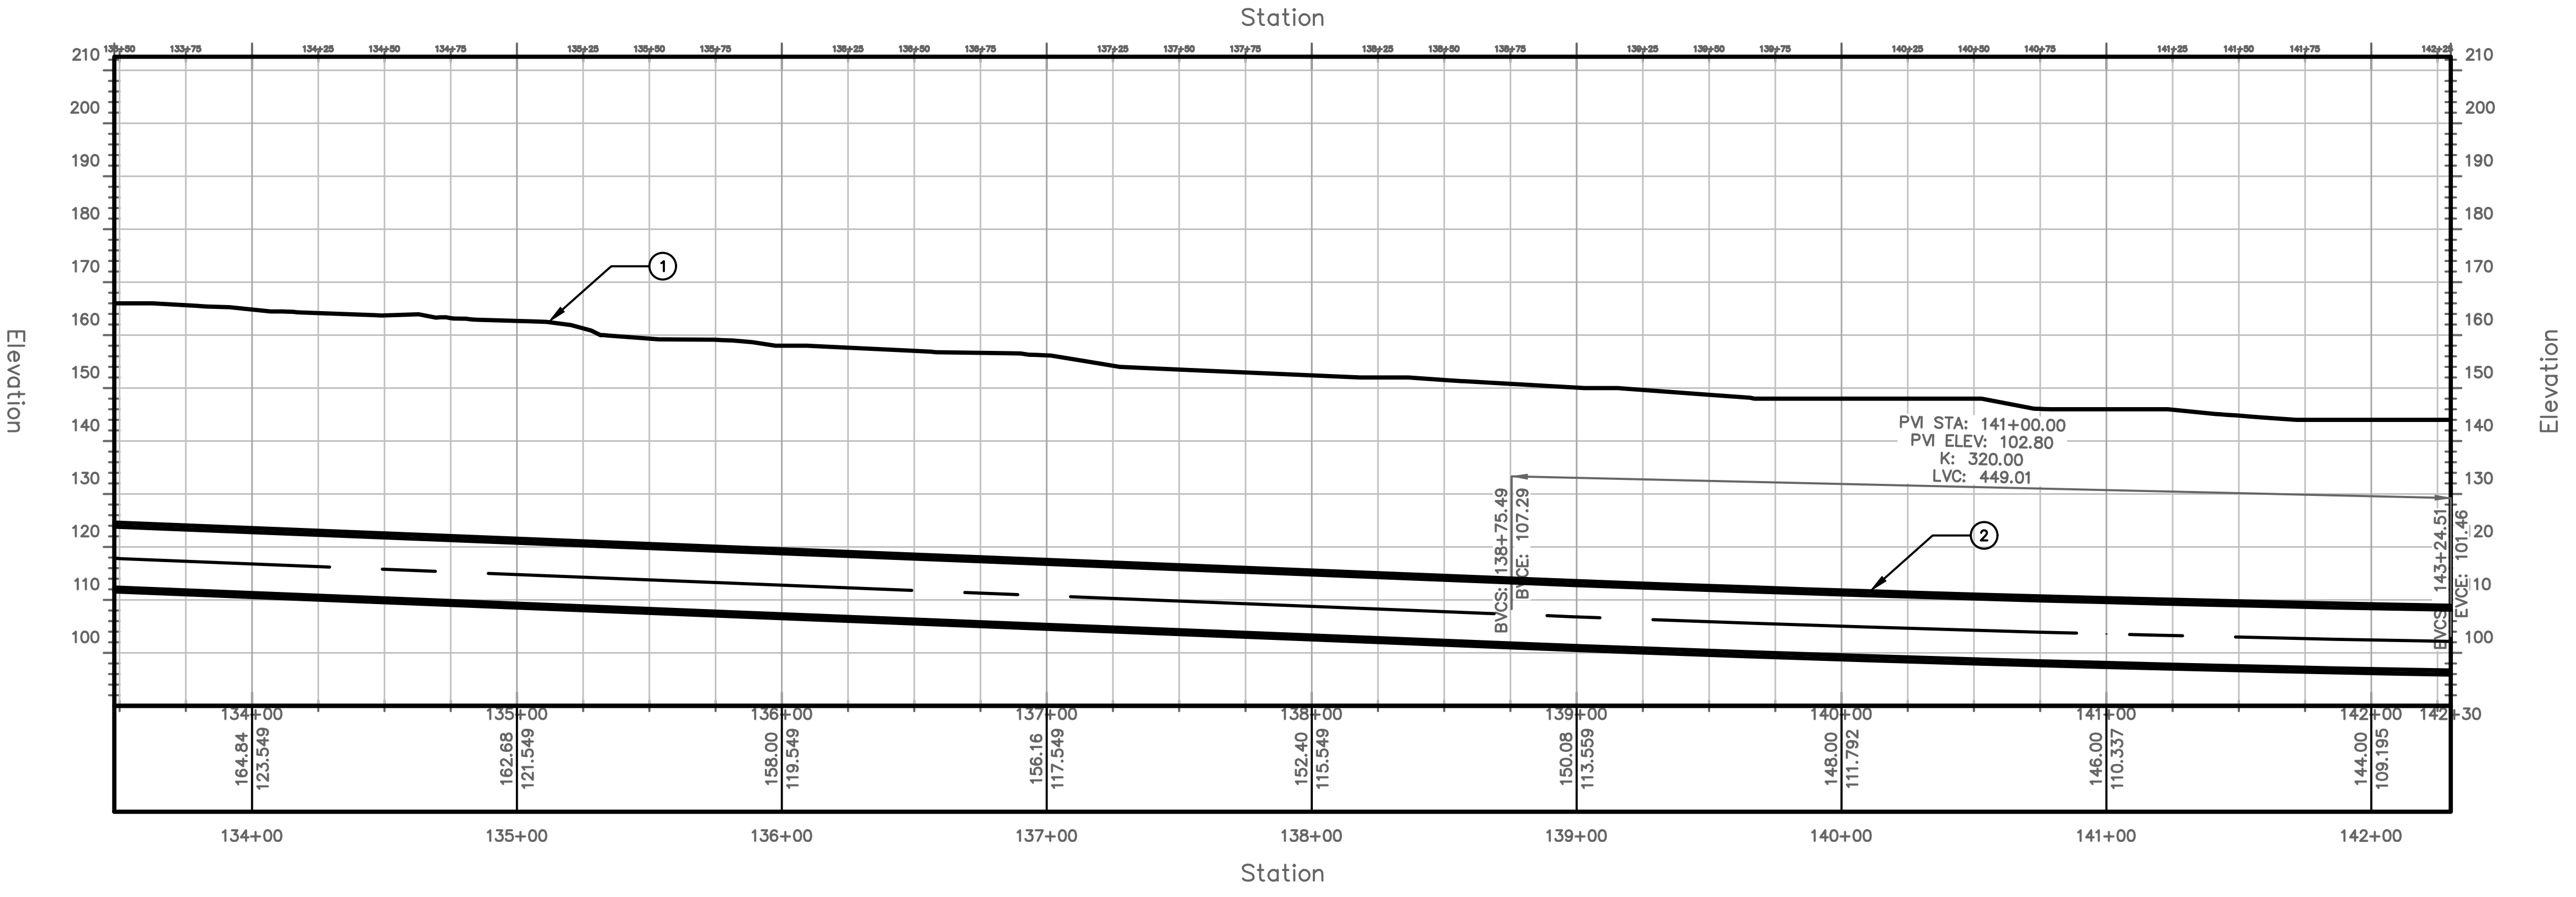


PROFILE VIEW
HORIZONTAL SCALE: 1"=40'
VERTICAL SCALE: 1"=20'


TUNNEL NOTES	
①	EXISTING SURFACE
②	PROPOSED 13.5' O.D. TUNNEL

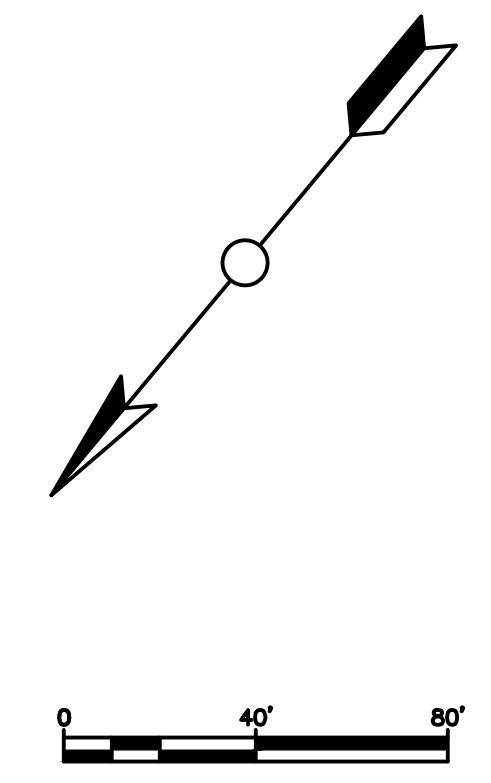

PROJECT NO. MD-002	DRAWING NO. C-015	SHEET NO. 17 OF 117																								
TRANSPORT TUNNEL PROJECT TUNNEL ALIGNMENT AND PROFILE																										
DESIGN BY AT	DRAWN BY AT	CHECKED BY SD																								
<table border="1"> <thead> <tr> <th>NO.</th> <th>DATE</th> <th>REVISIONS</th> <th>DWN</th> <th>CKD</th> <th>APPR</th> </tr> </thead> <tbody> <tr><td> </td><td> </td><td> </td><td> </td><td> </td><td> </td></tr> <tr><td> </td><td> </td><td> </td><td> </td><td> </td><td> </td></tr> <tr><td> </td><td> </td><td> </td><td> </td><td> </td><td> </td></tr> </tbody> </table>			NO.	DATE	REVISIONS	DWN	CKD	APPR																		
NO.	DATE	REVISIONS	DWN	CKD	APPR																					
THE BORING COMPANY 1 ROCKET ROAD HAWTHORNE, CA 90250																										


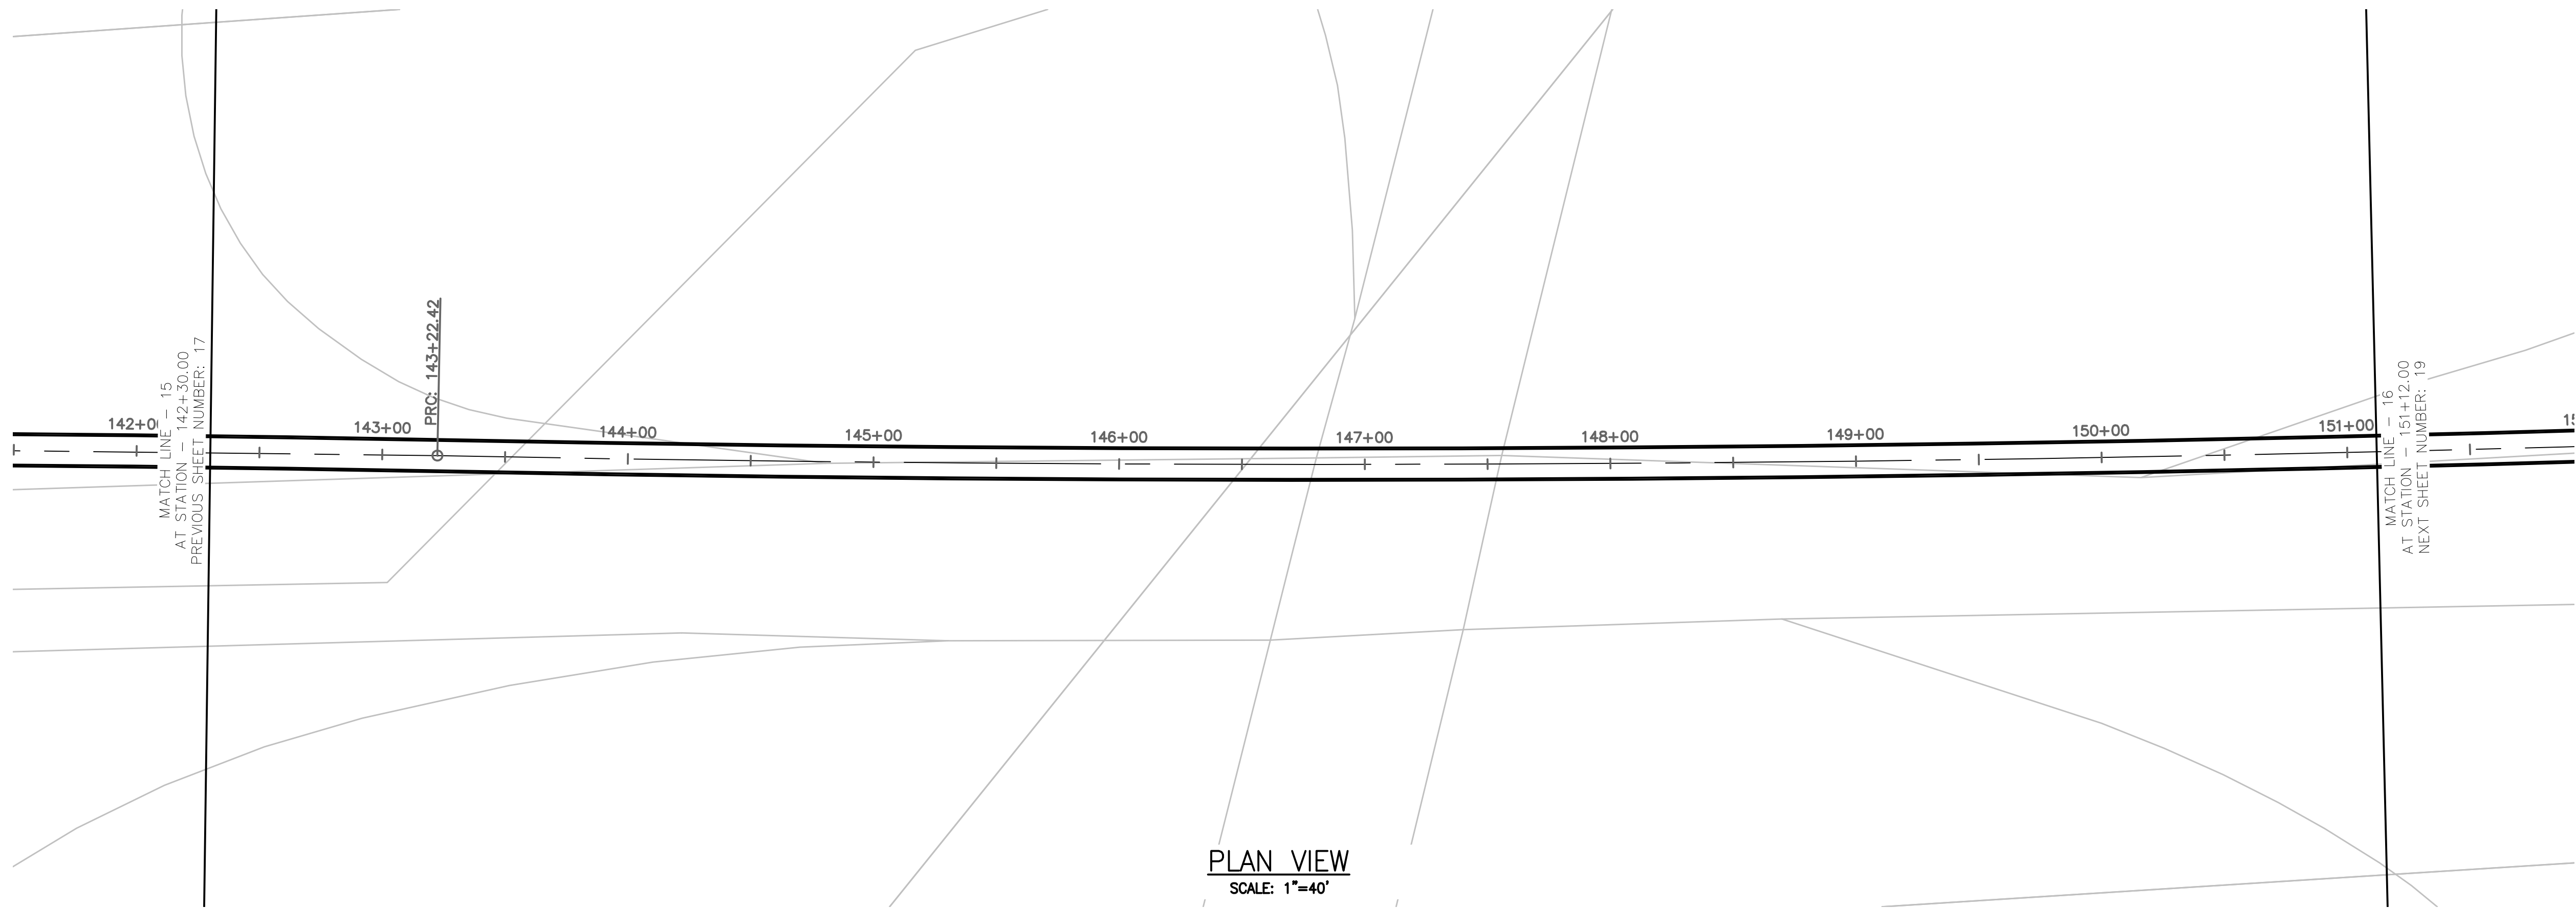


PLAN VIEW
SCALE: 1"=40'

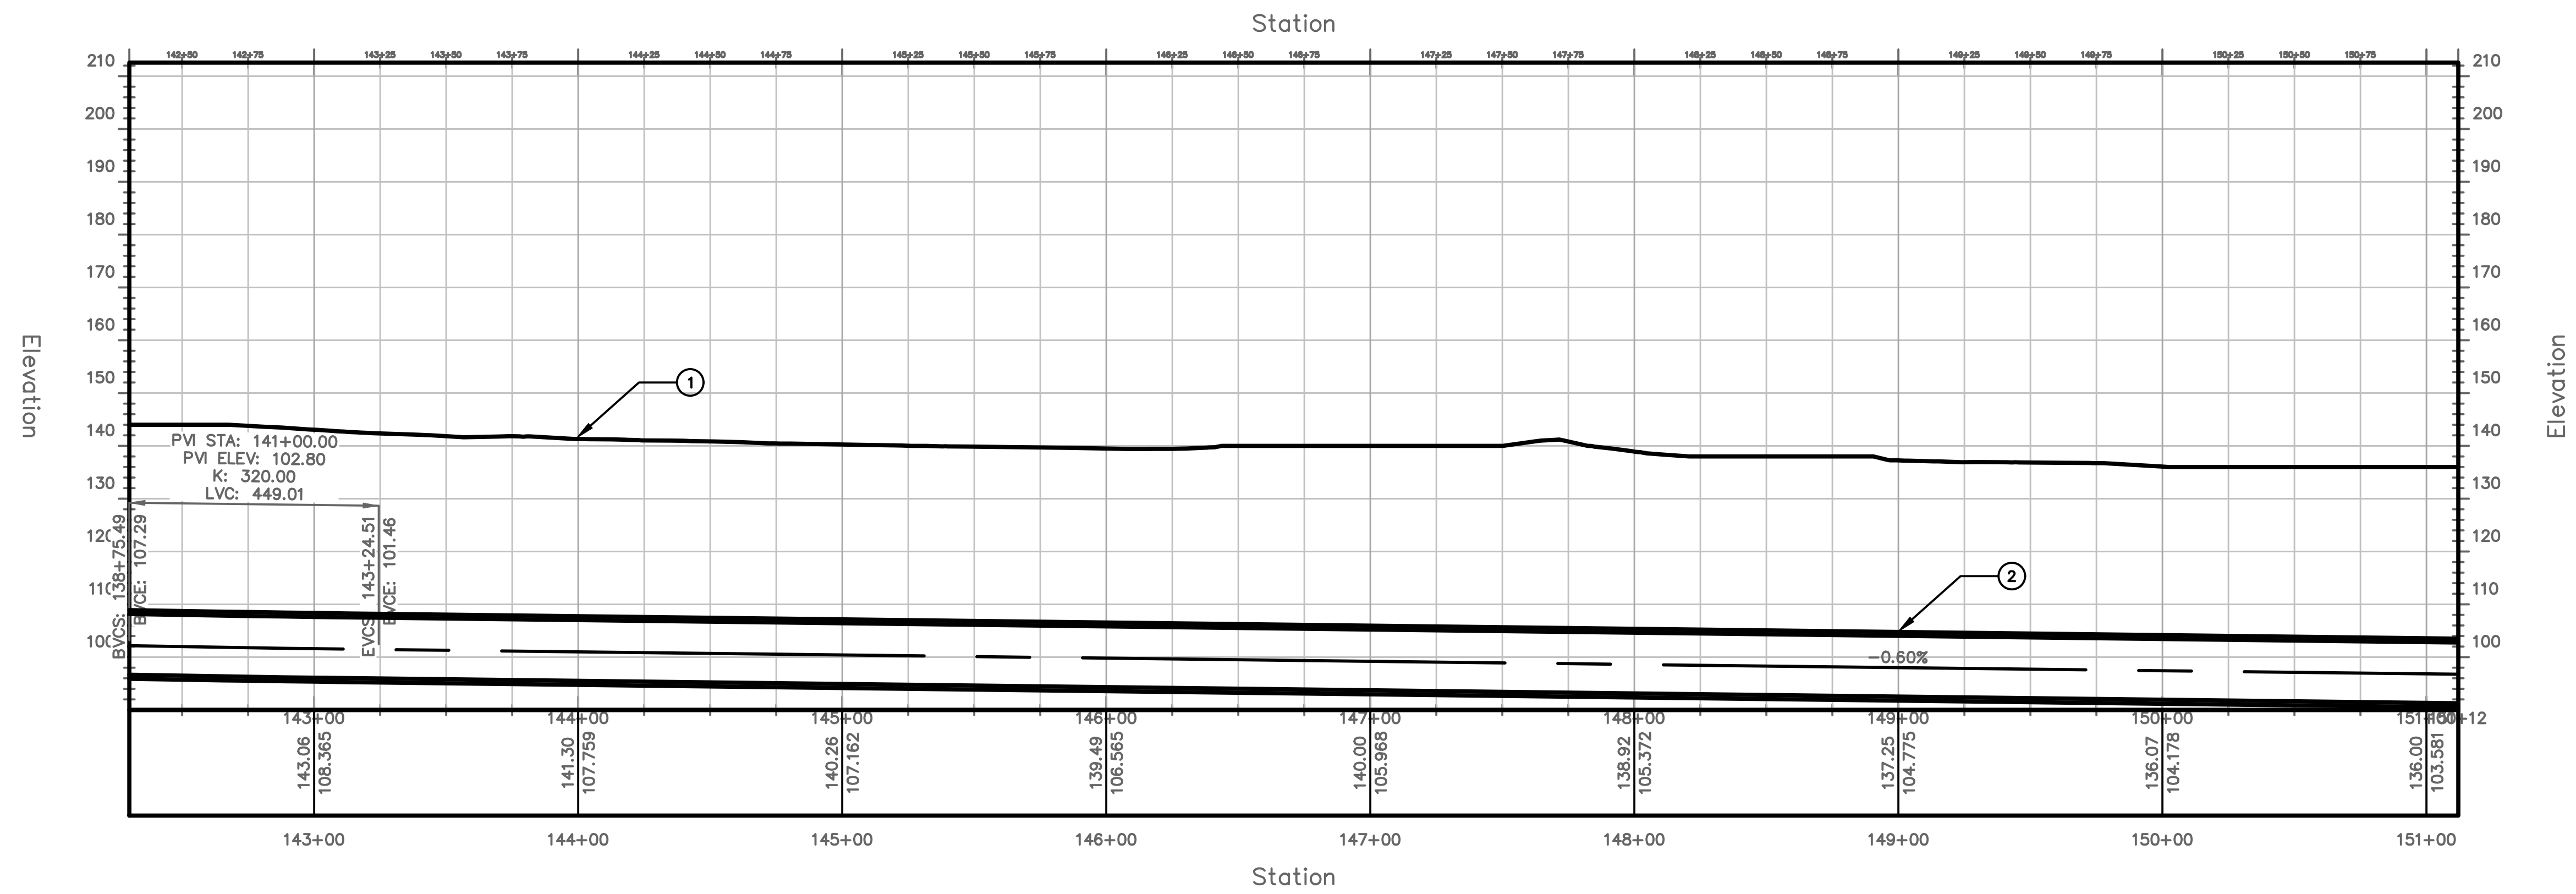

PROFILE VIEW
HORIZONTAL SCALE: 1"=40'
VERTICAL SCALE: 1"=20'

TUNNEL NOTES	
①	EXISTING SURFACE
②	PROPOSED 13.5' O.D. TUNNEL

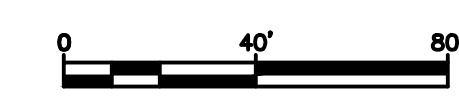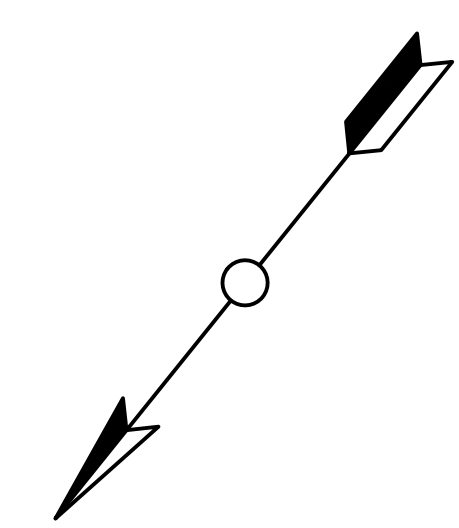


PROJECT NO.
MD-002
DRAWING NO.
C-016
SHEET NO.
18 OF 117

TRANSPORT TUNNEL
PROJECT
TUNNEL ALIGNMENT AND PROFILE


DESIGN BY AT
DRAWN BY AT
CHECKED BY SD

NO.	DATE	REVISIONS	DWN	CKD	APPR

THE BORING COMPANY
1 ROCKET ROAD
HAWTHORNE, CA 90250

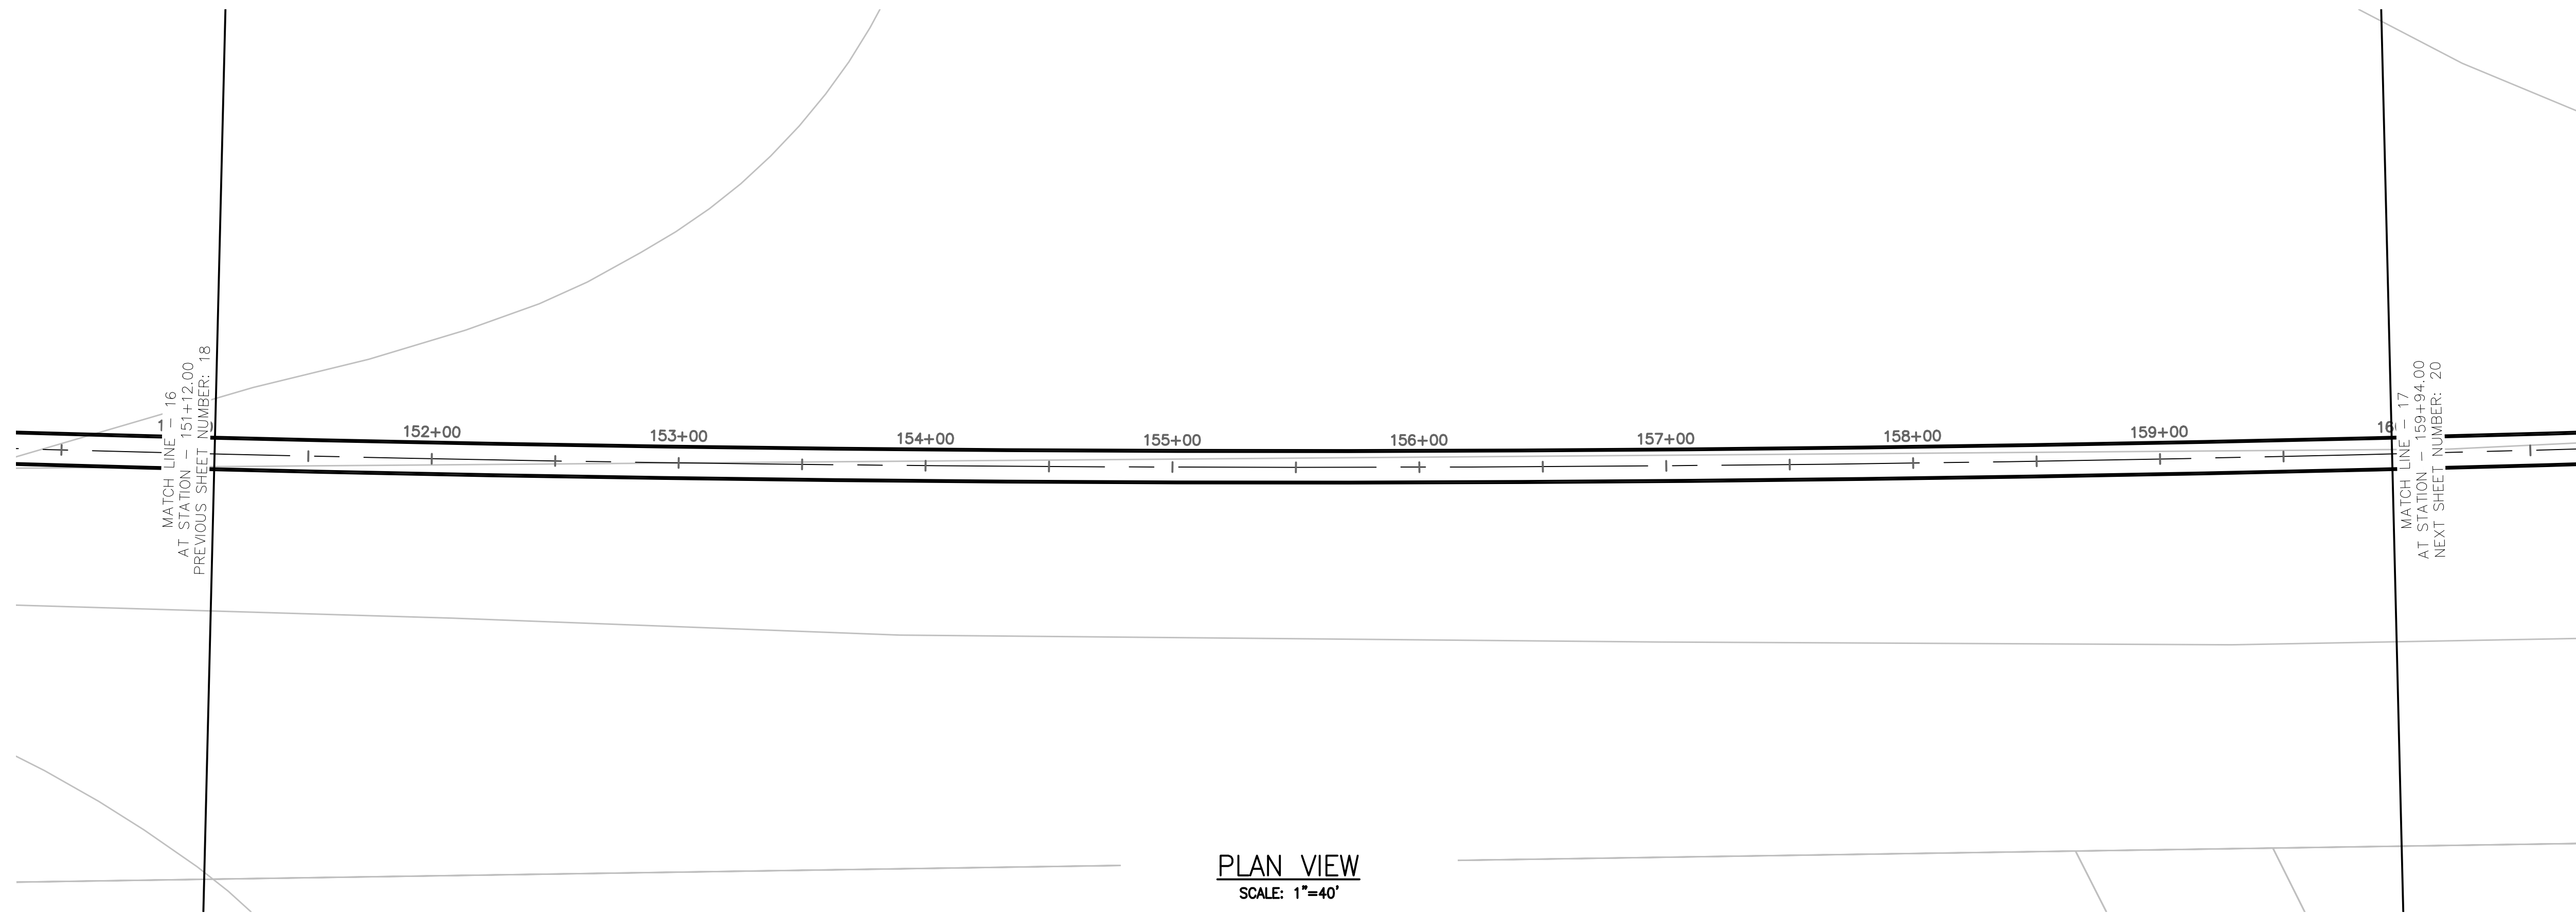


PLAN VIEW
SCALE: 1"=40'


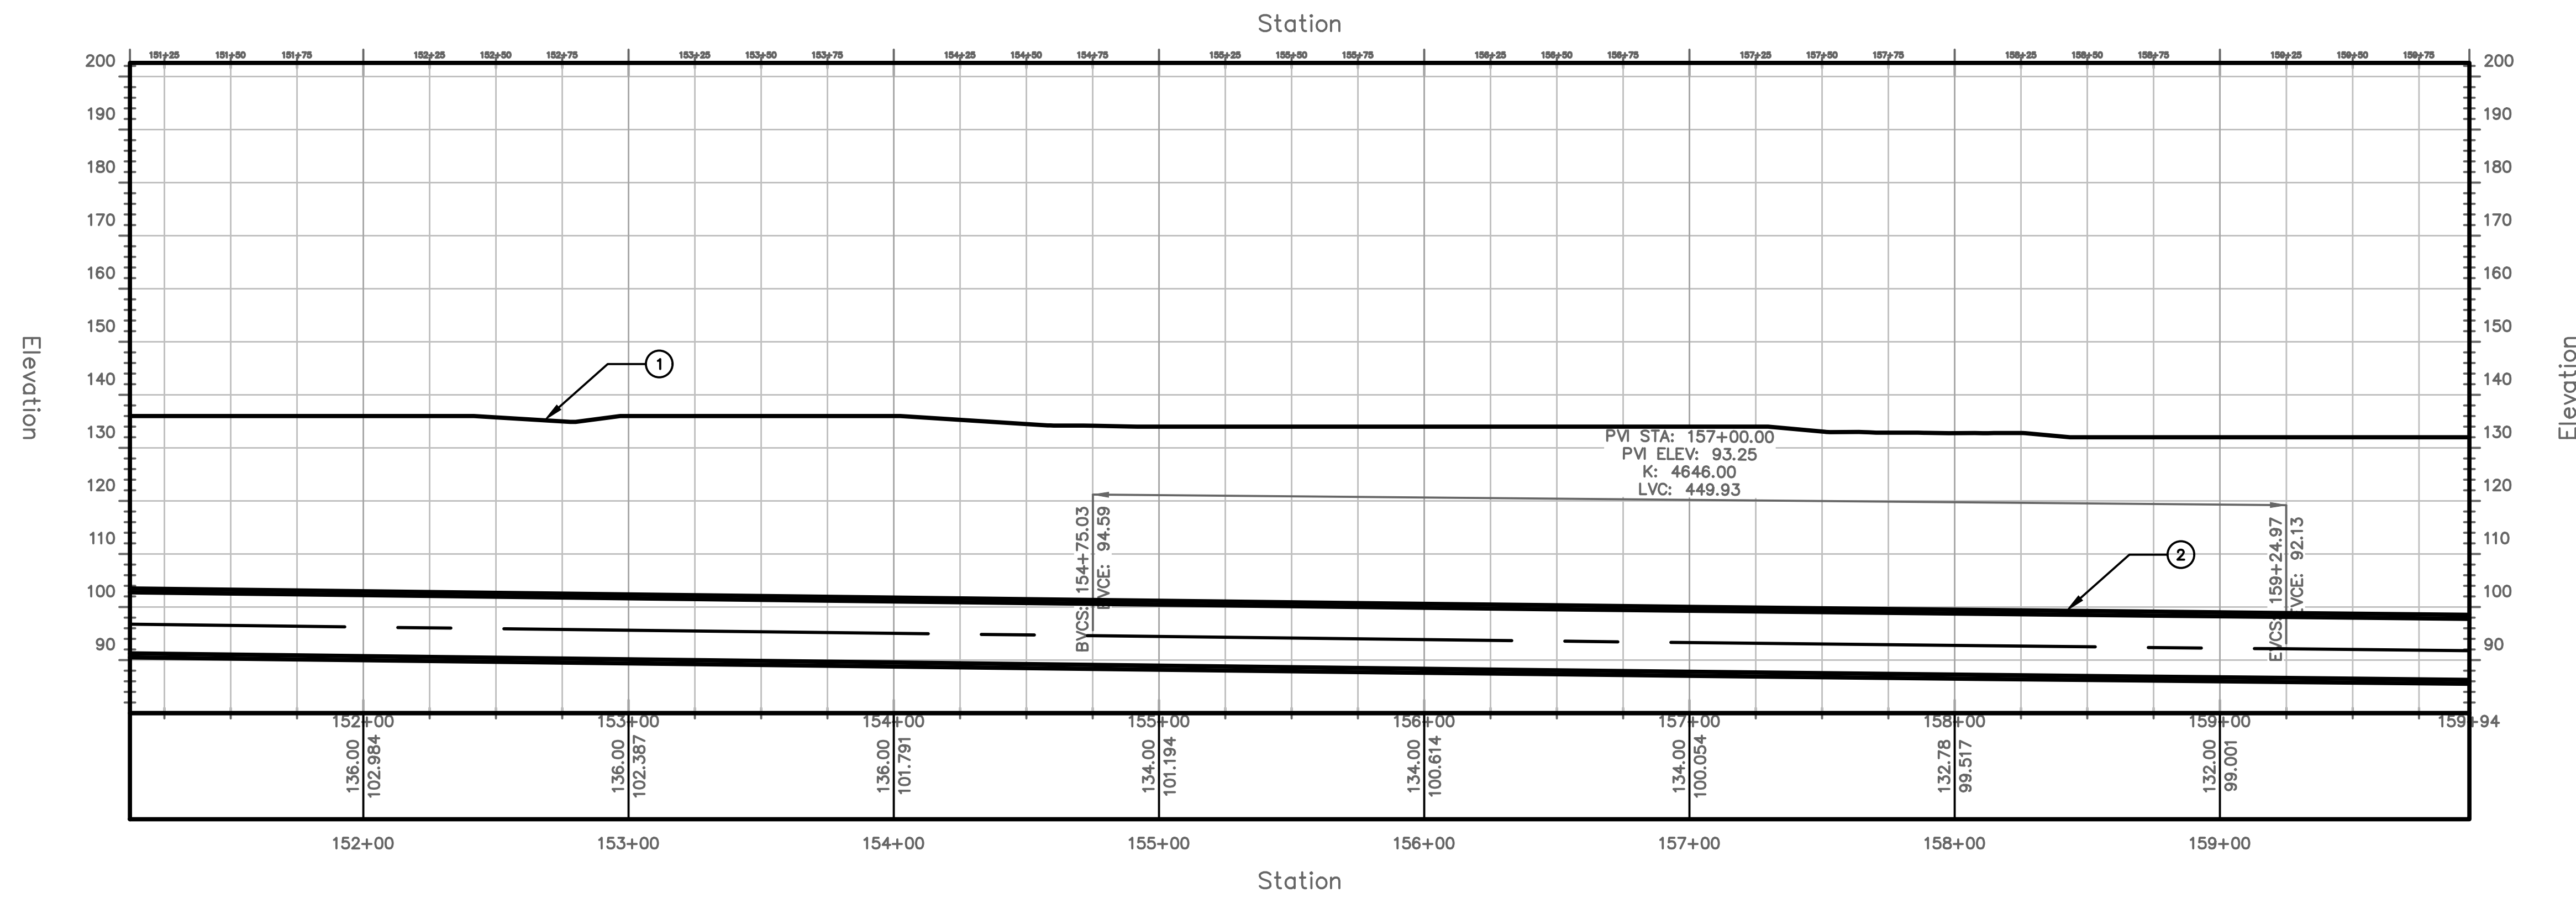


PROFILE VIEW
HORIZONTAL SCALE: 1"=40'
VERTICAL SCALE: 1"=20'



TUNNEL NOTES	
①	EXISTING SURFACE
②	PROPOSED 13.5' O.D. TUNNEL

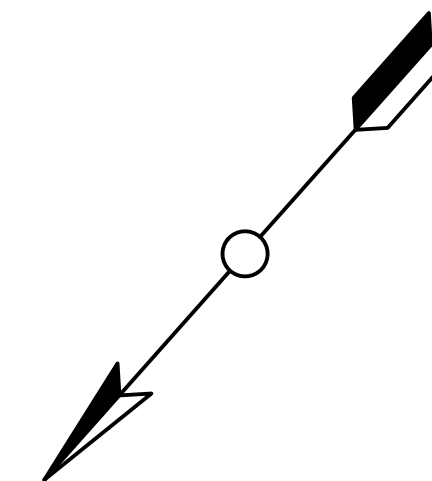


PROJECT NO. MD-002 DRAWING NO. C-017 SHEET NO. 19 OF 117	TRANSPORT TUNNEL PROJECT TUNNEL ALIGNMENT AND PROFILE	DESIGN BY AT DRAWN BY AT CHECKED BY SD																														
<table border="1" style="width: 100%; border-collapse: collapse;"> <thead> <tr> <th>NO.</th> <th>DATE</th> <th>REVISIONS</th> <th>DWN</th> <th>CKD</th> <th>APPR</th> </tr> </thead> <tbody> <tr><td> </td><td> </td><td> </td><td> </td><td> </td><td> </td></tr> <tr><td> </td><td> </td><td> </td><td> </td><td> </td><td> </td></tr> <tr><td> </td><td> </td><td> </td><td> </td><td> </td><td> </td></tr> <tr><td> </td><td> </td><td> </td><td> </td><td> </td><td> </td></tr> </tbody> </table>			NO.	DATE	REVISIONS	DWN	CKD	APPR																								
NO.	DATE	REVISIONS	DWN	CKD	APPR																											
THE BORING COMPANY 1 ROCKET ROAD HAWTHORNE, CA 90250																																

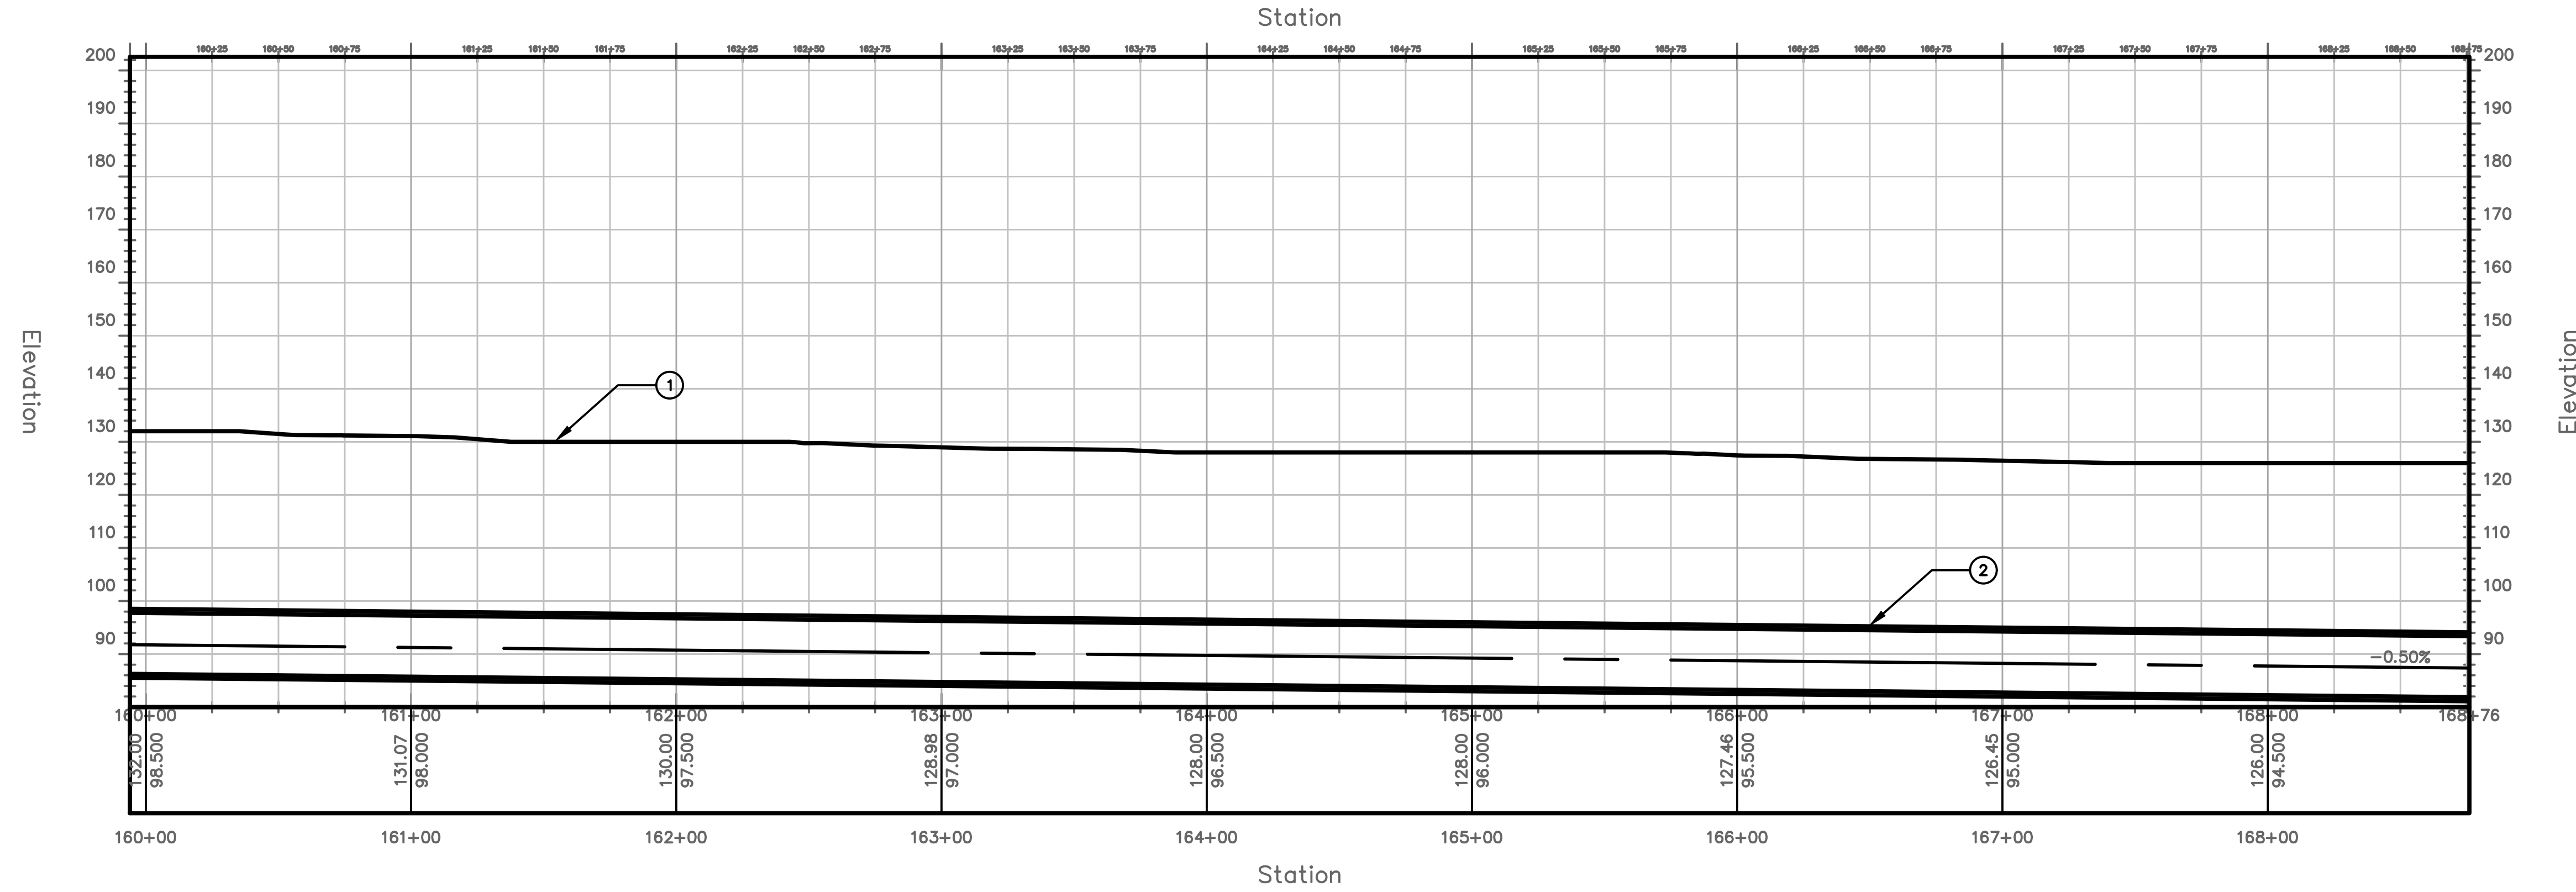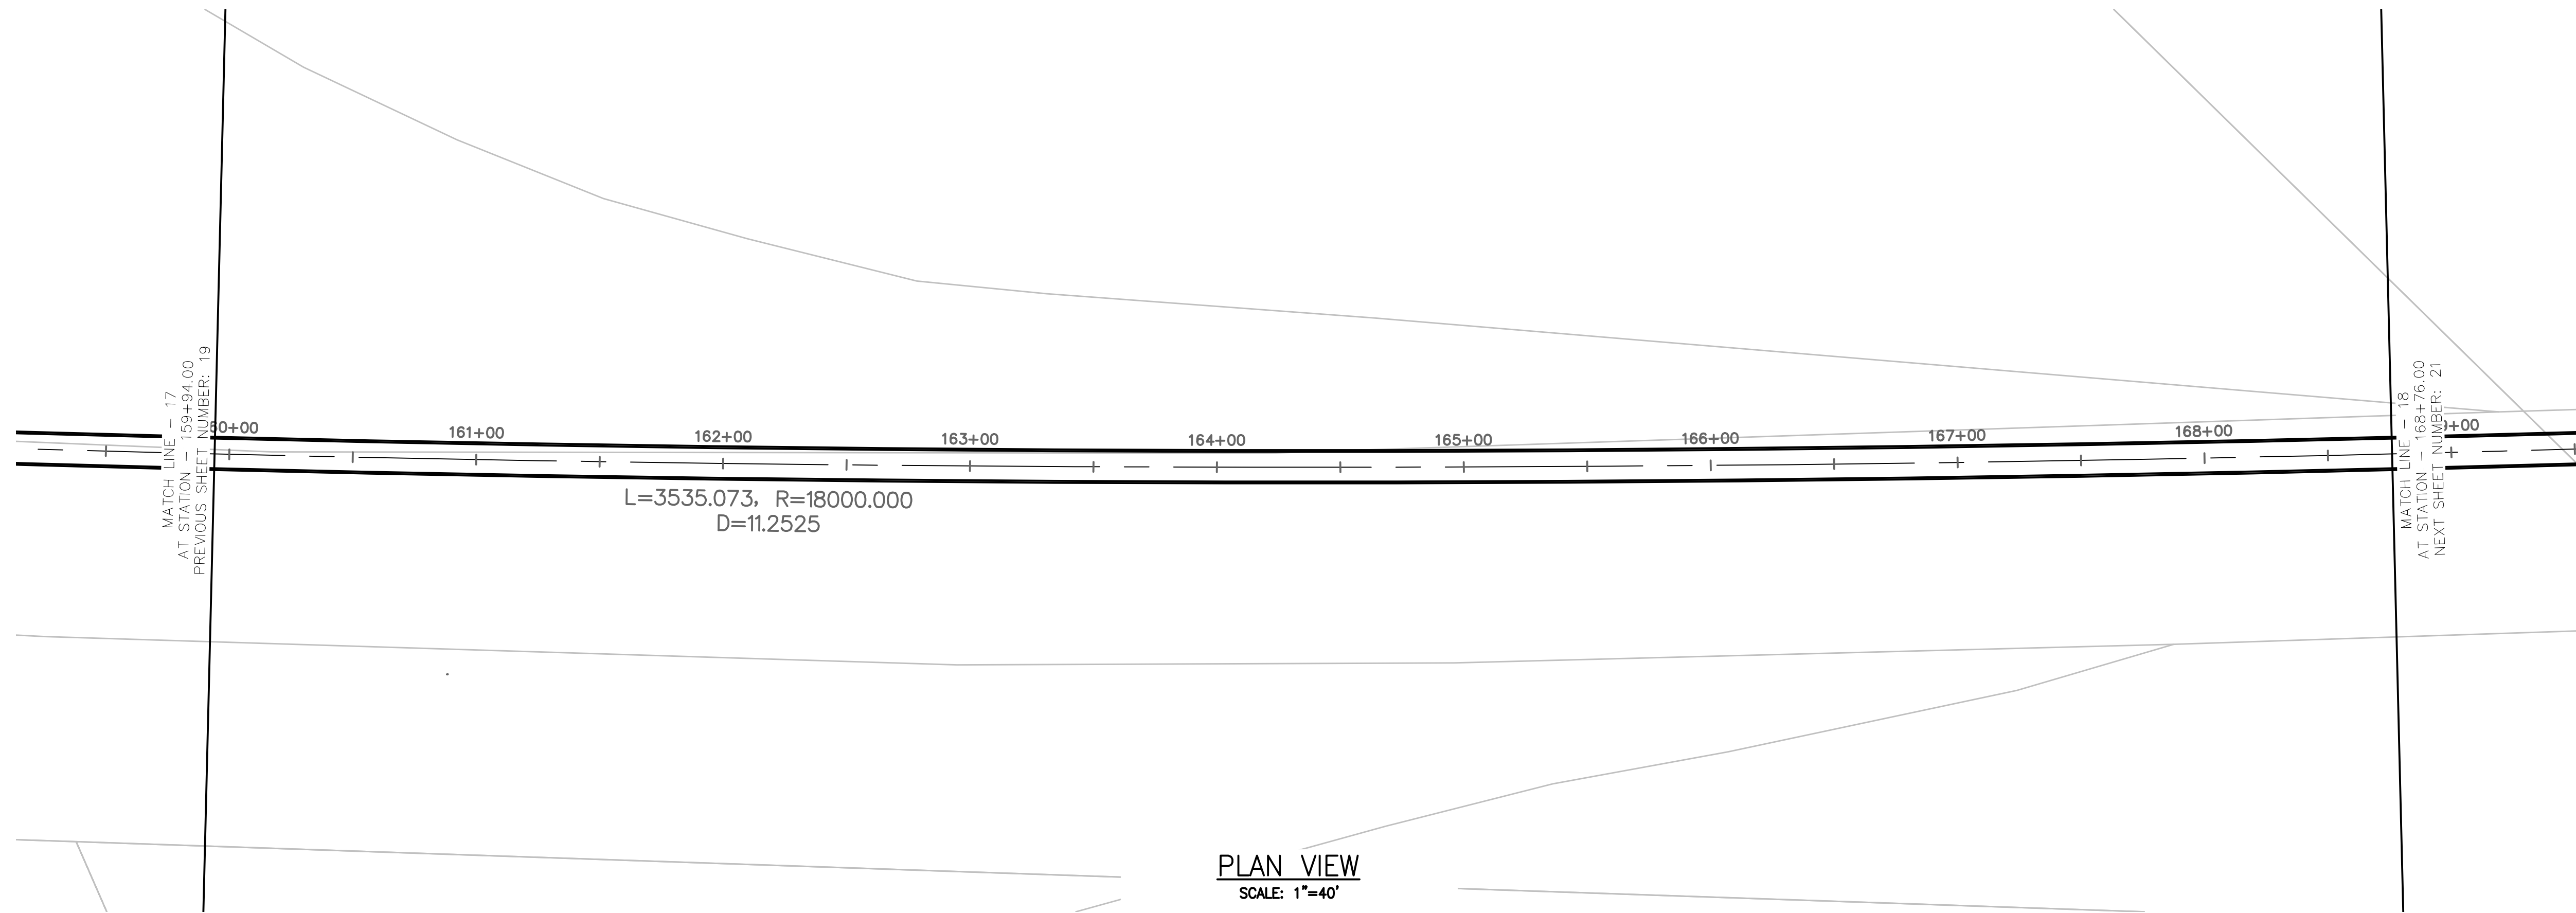


TUNNEL NOTES	
①	EXISTING SURFACE
②	PROPOSED 13.5' O.D. TUNNEL

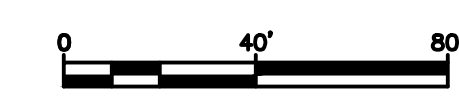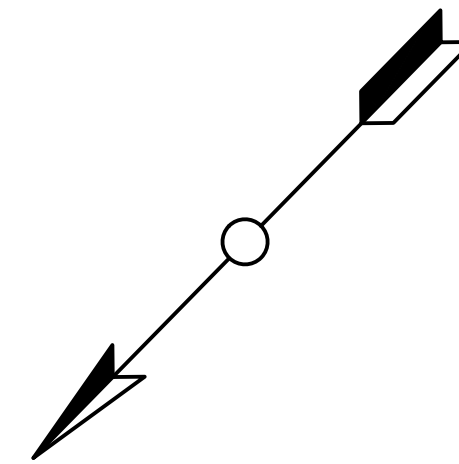

PROJECT NO. MD-002	DRAWING NO. C-018	SHEET NO. 20 OF 117																								
TRANSPORT TUNNEL PROJECT																										
TUNNEL ALIGNMENT AND PROFILE																										
DESIGN BY AT	DRAWN BY AT	CHECKED BY SD																								
<table border="1"> <thead> <tr> <th>NO.</th> <th>DATE</th> <th>REVISIONS</th> <th>DWN</th> <th>CKD</th> <th>APPR</th> </tr> </thead> <tbody> <tr><td> </td><td> </td><td> </td><td> </td><td> </td><td> </td></tr> <tr><td> </td><td> </td><td> </td><td> </td><td> </td><td> </td></tr> <tr><td> </td><td> </td><td> </td><td> </td><td> </td><td> </td></tr> </tbody> </table>			NO.	DATE	REVISIONS	DWN	CKD	APPR																		
NO.	DATE	REVISIONS	DWN	CKD	APPR																					
THE BORING COMPANY 1 ROCKET ROAD HAWTHORNE, CA 90250																										


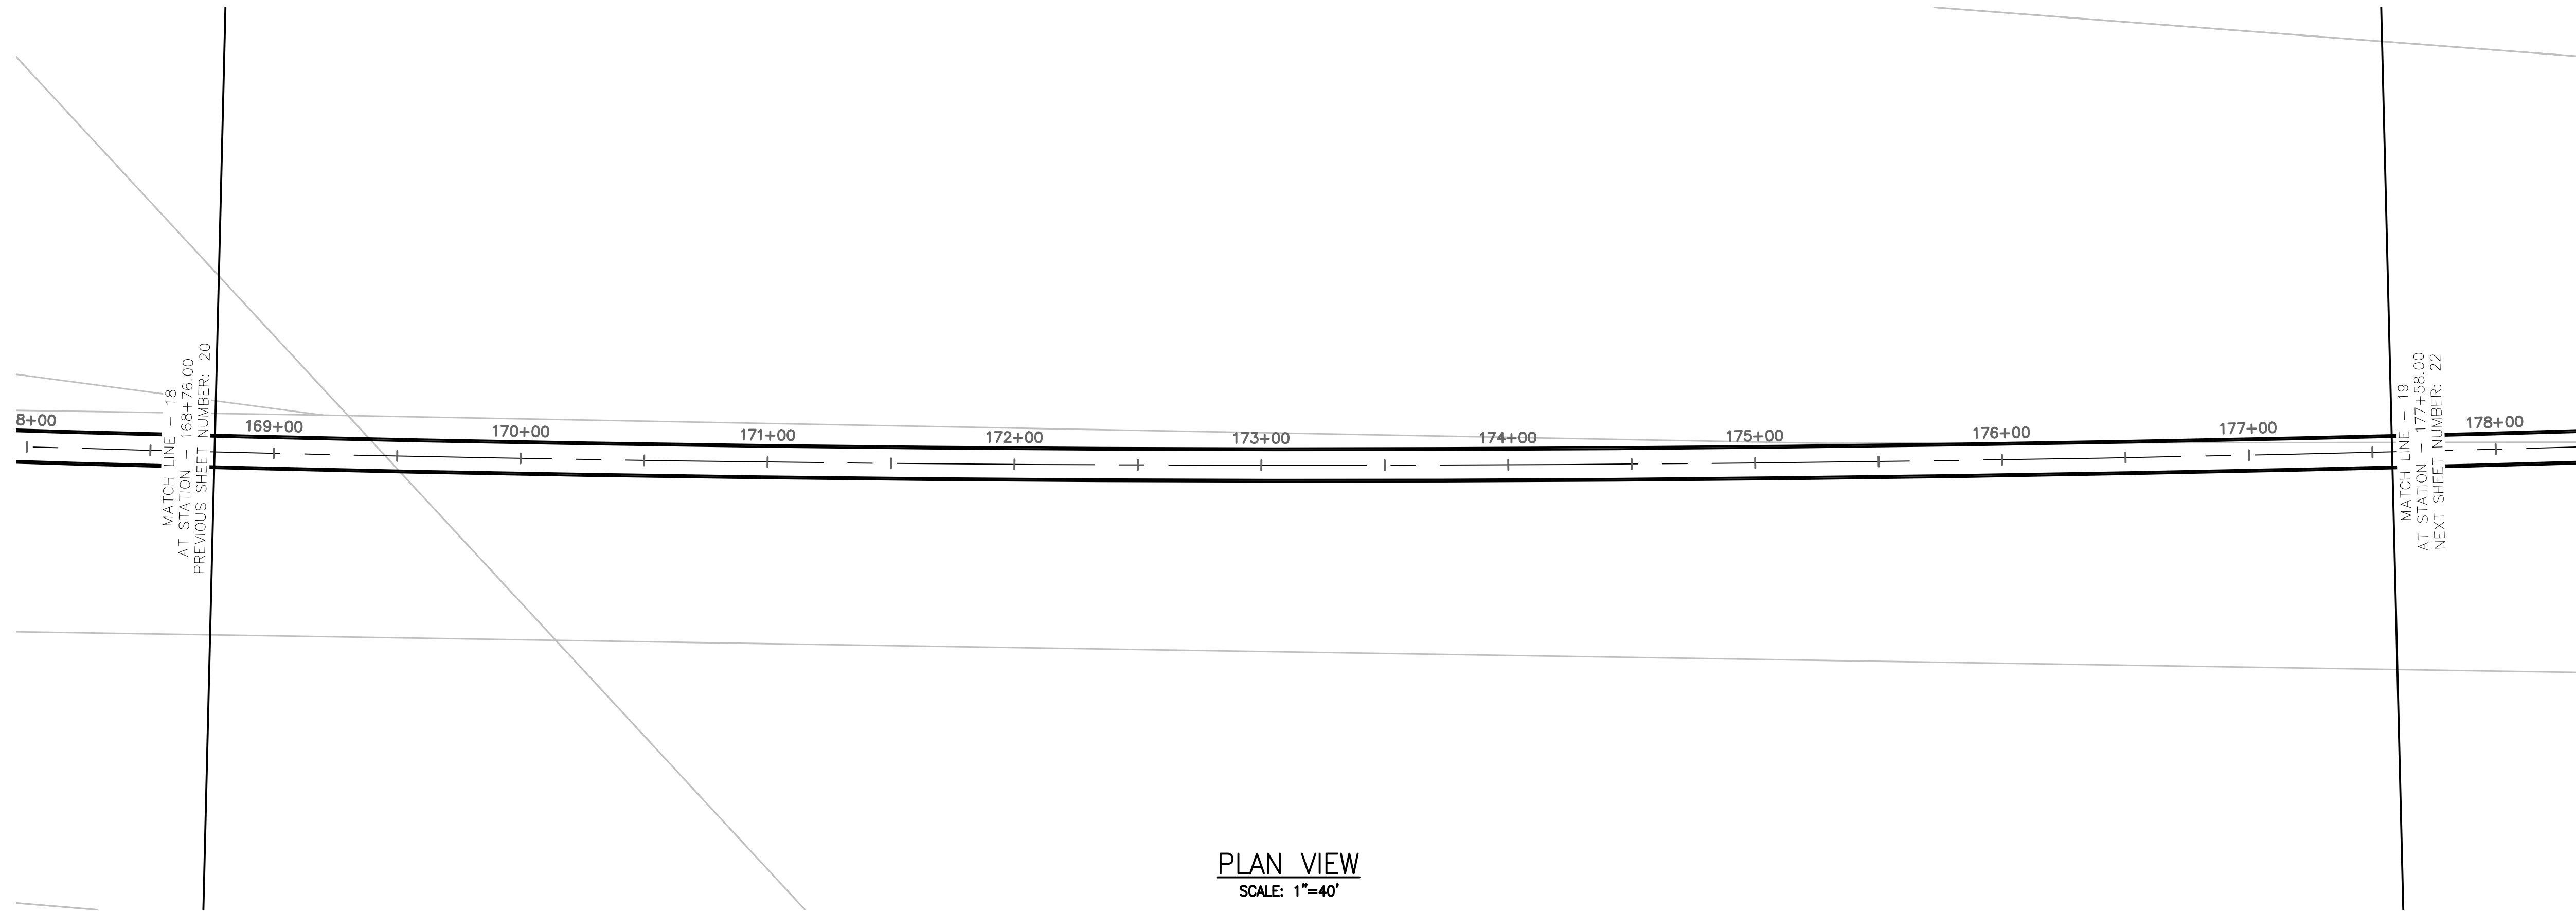


PLAN VIEW
SCALE: 1"=40'

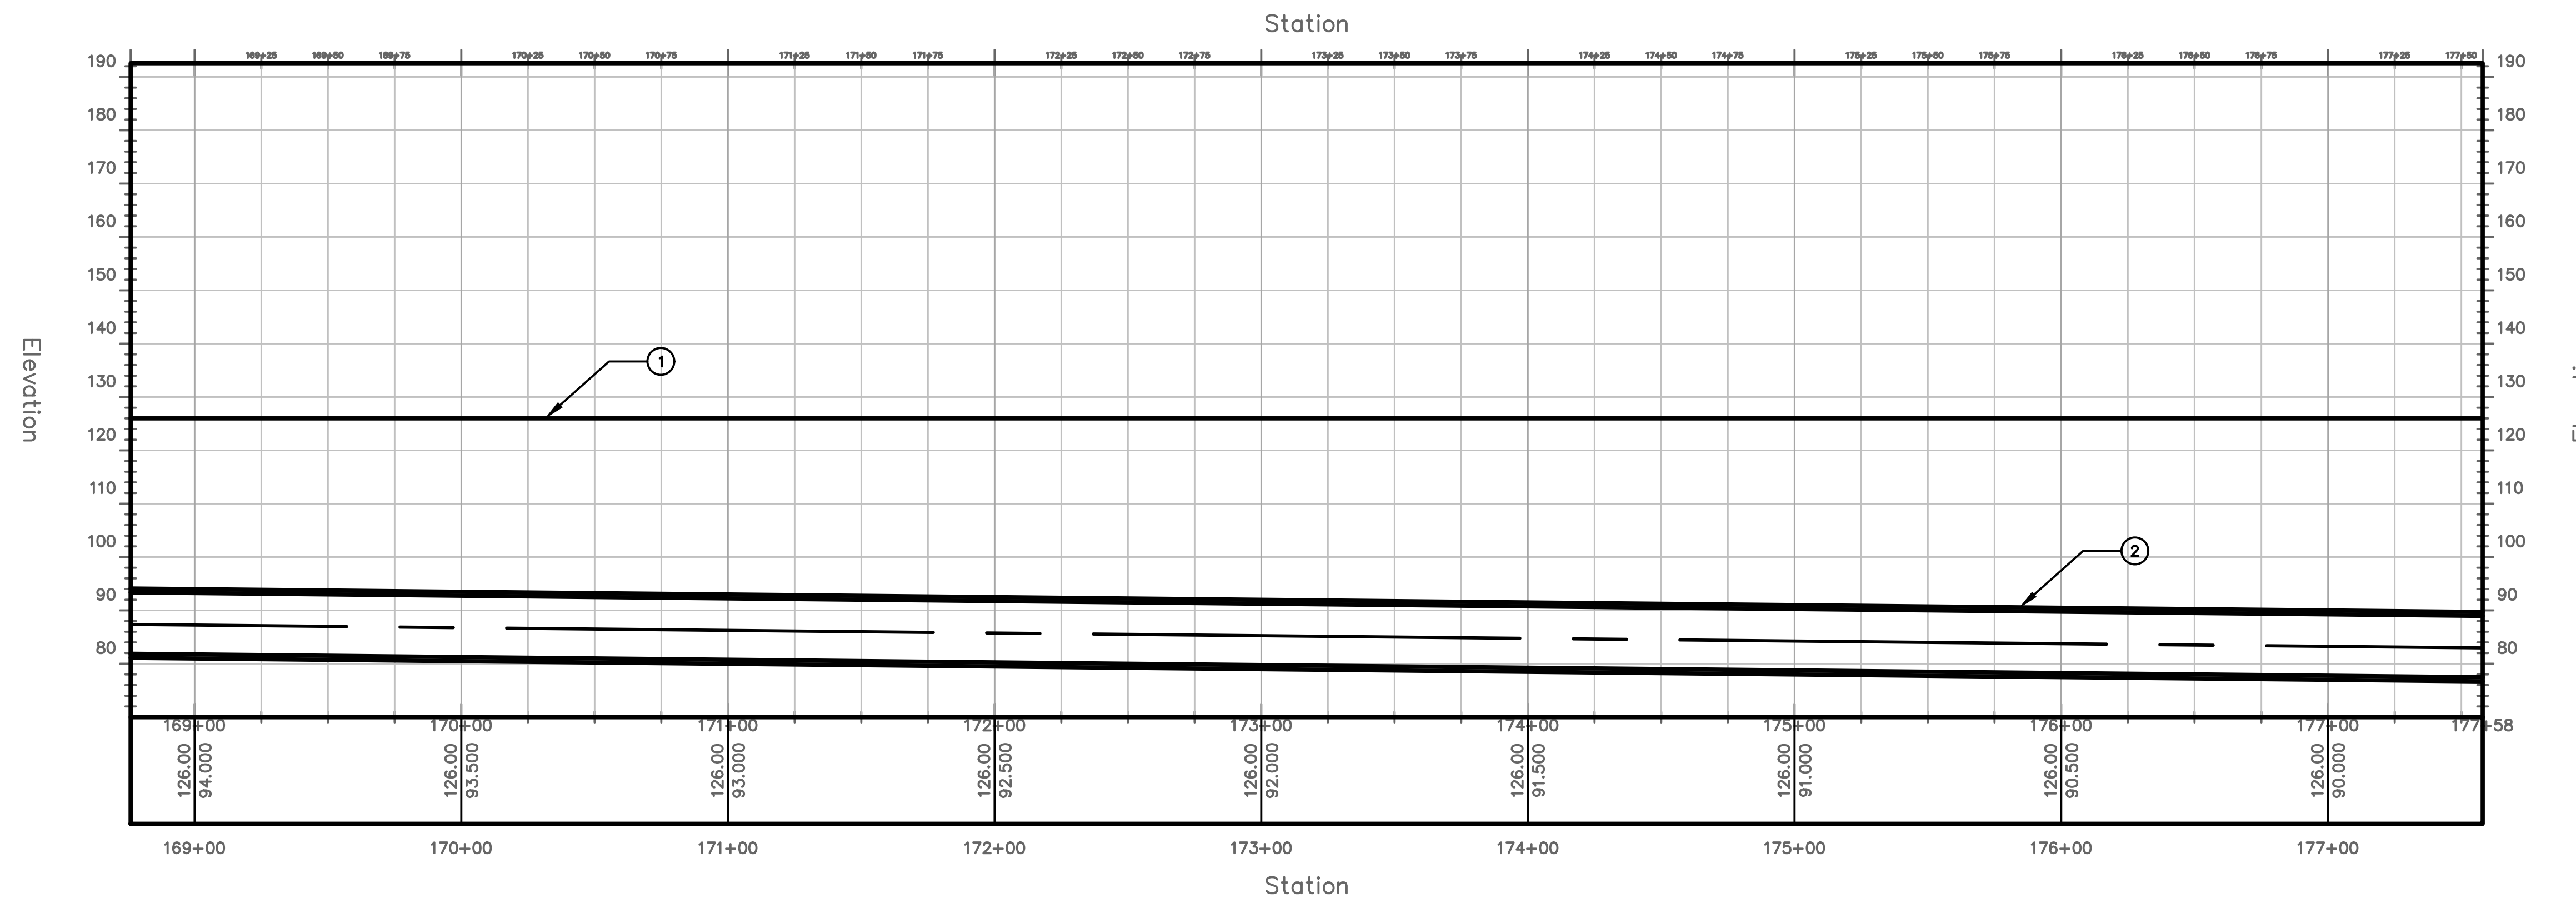


PROFILE VIEW
HORIZONTAL SCALE: 1"=40'
VERTICAL SCALE: 1"=20'


TUNNEL NOTES	
①	EXISTING SURFACE
②	PROPOSED 13.5' O.D. TUNNEL

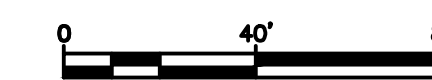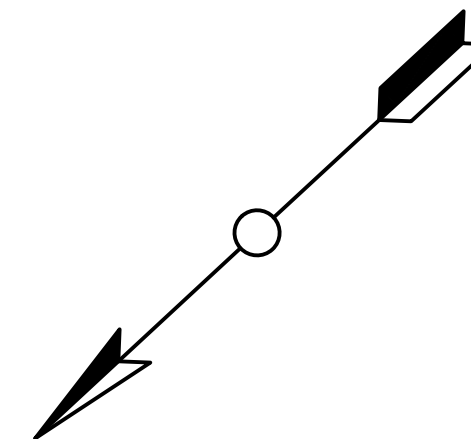

PROJECT NO. MD-002	TRANSPORT TUNNEL PROJECT	DESIGN BY AT	SD																		
DRAWING NO. C-019		DRAWN BY AT																			
SHEET NO. 21 OF 117	TUNNEL ALIGNMENT AND PROFILE	CHECKED BY																			
<table border="1"> <thead> <tr> <th>NO.</th> <th>DATE</th> <th>REVISIONS</th> <th>DWN</th> <th>CKD</th> <th>APPR</th> </tr> </thead> <tbody> <tr> <td> </td> <td> </td> <td> </td> <td> </td> <td> </td> <td> </td> </tr> <tr> <td> </td> <td> </td> <td> </td> <td> </td> <td> </td> <td> </td> </tr> </tbody> </table>				NO.	DATE	REVISIONS	DWN	CKD	APPR												
NO.	DATE	REVISIONS	DWN	CKD	APPR																
<p>THE BORING COMPANY 1 ROCKET ROAD HAWTHORNE, CA 90250</p>																					

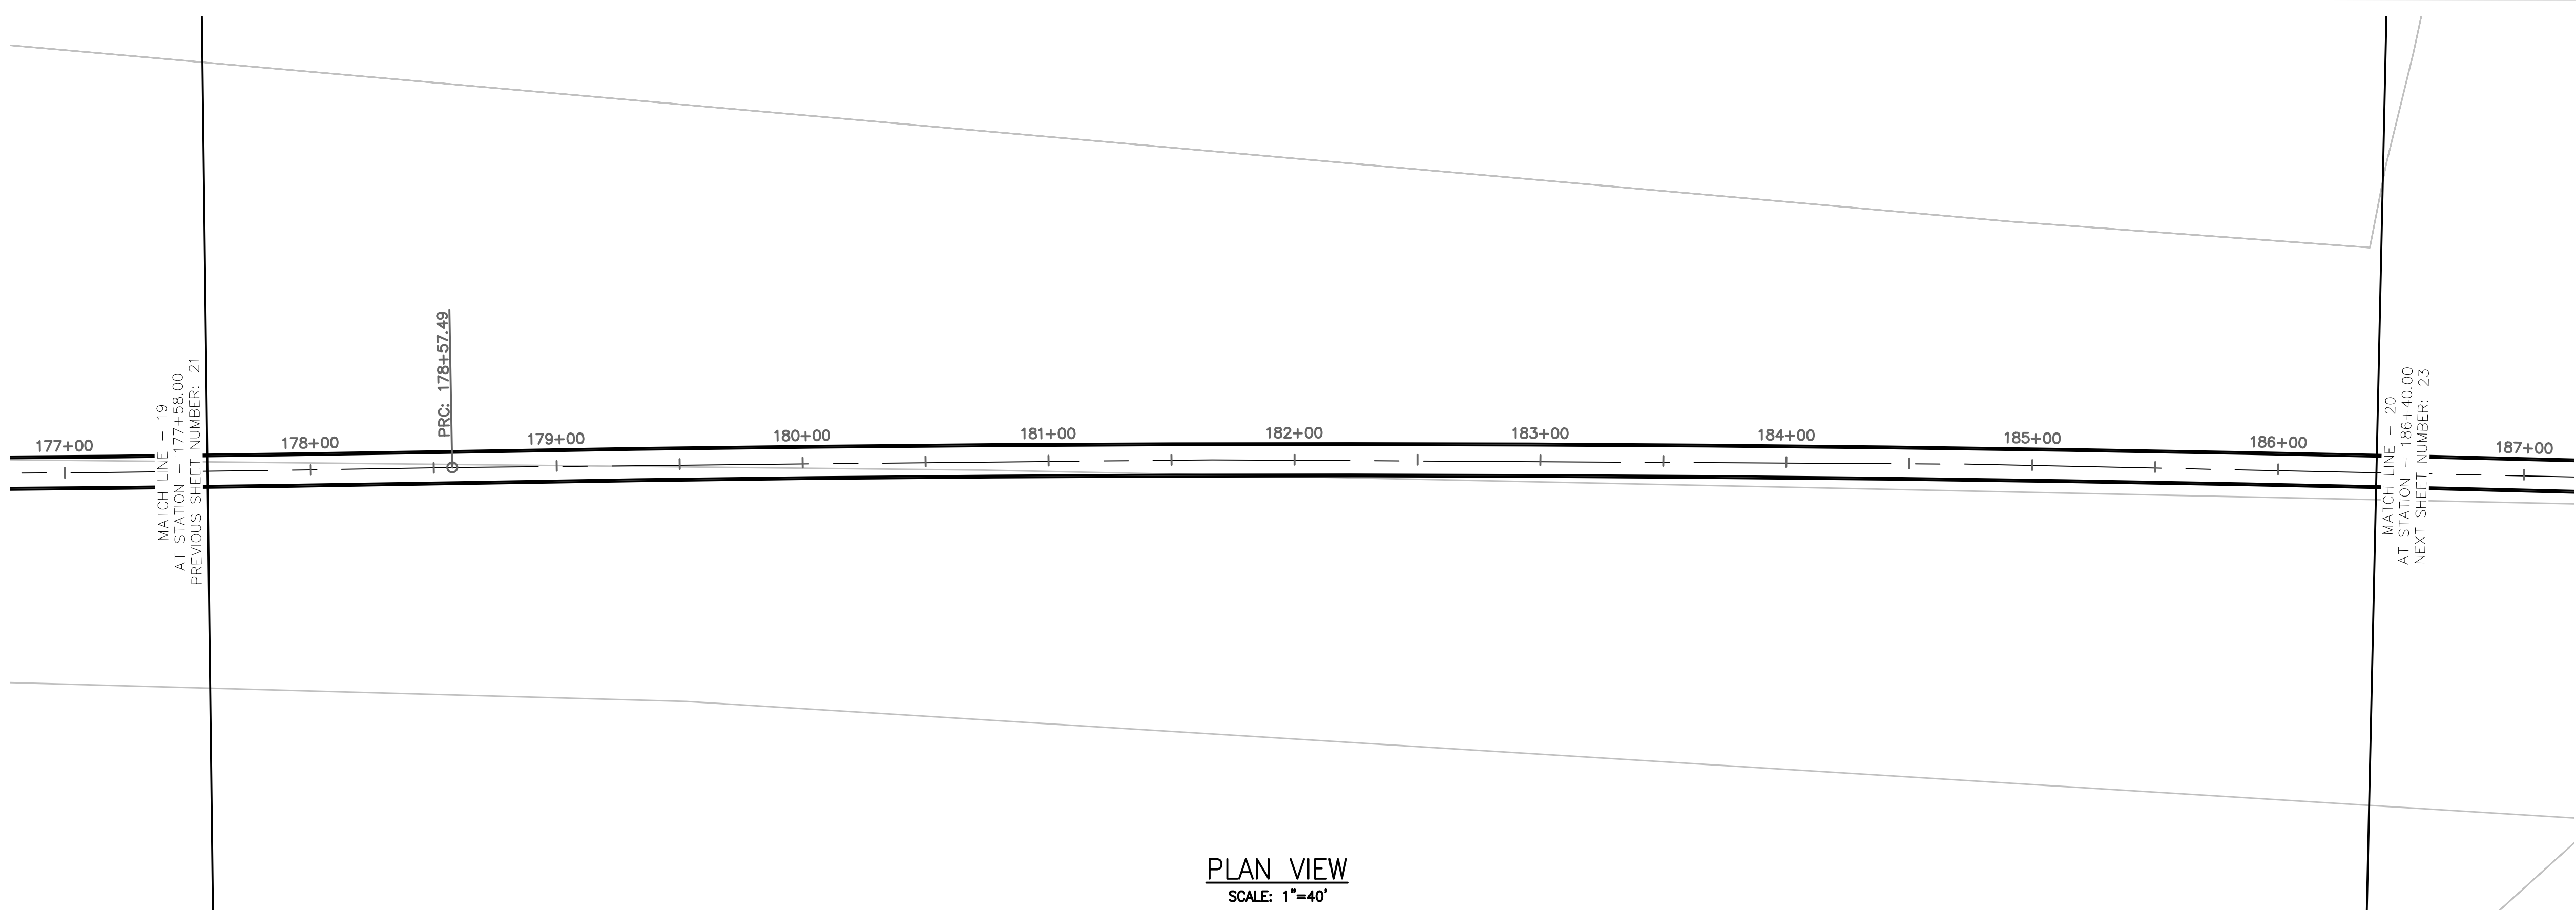


PLAN VIEW
SCALE: 1"=40'

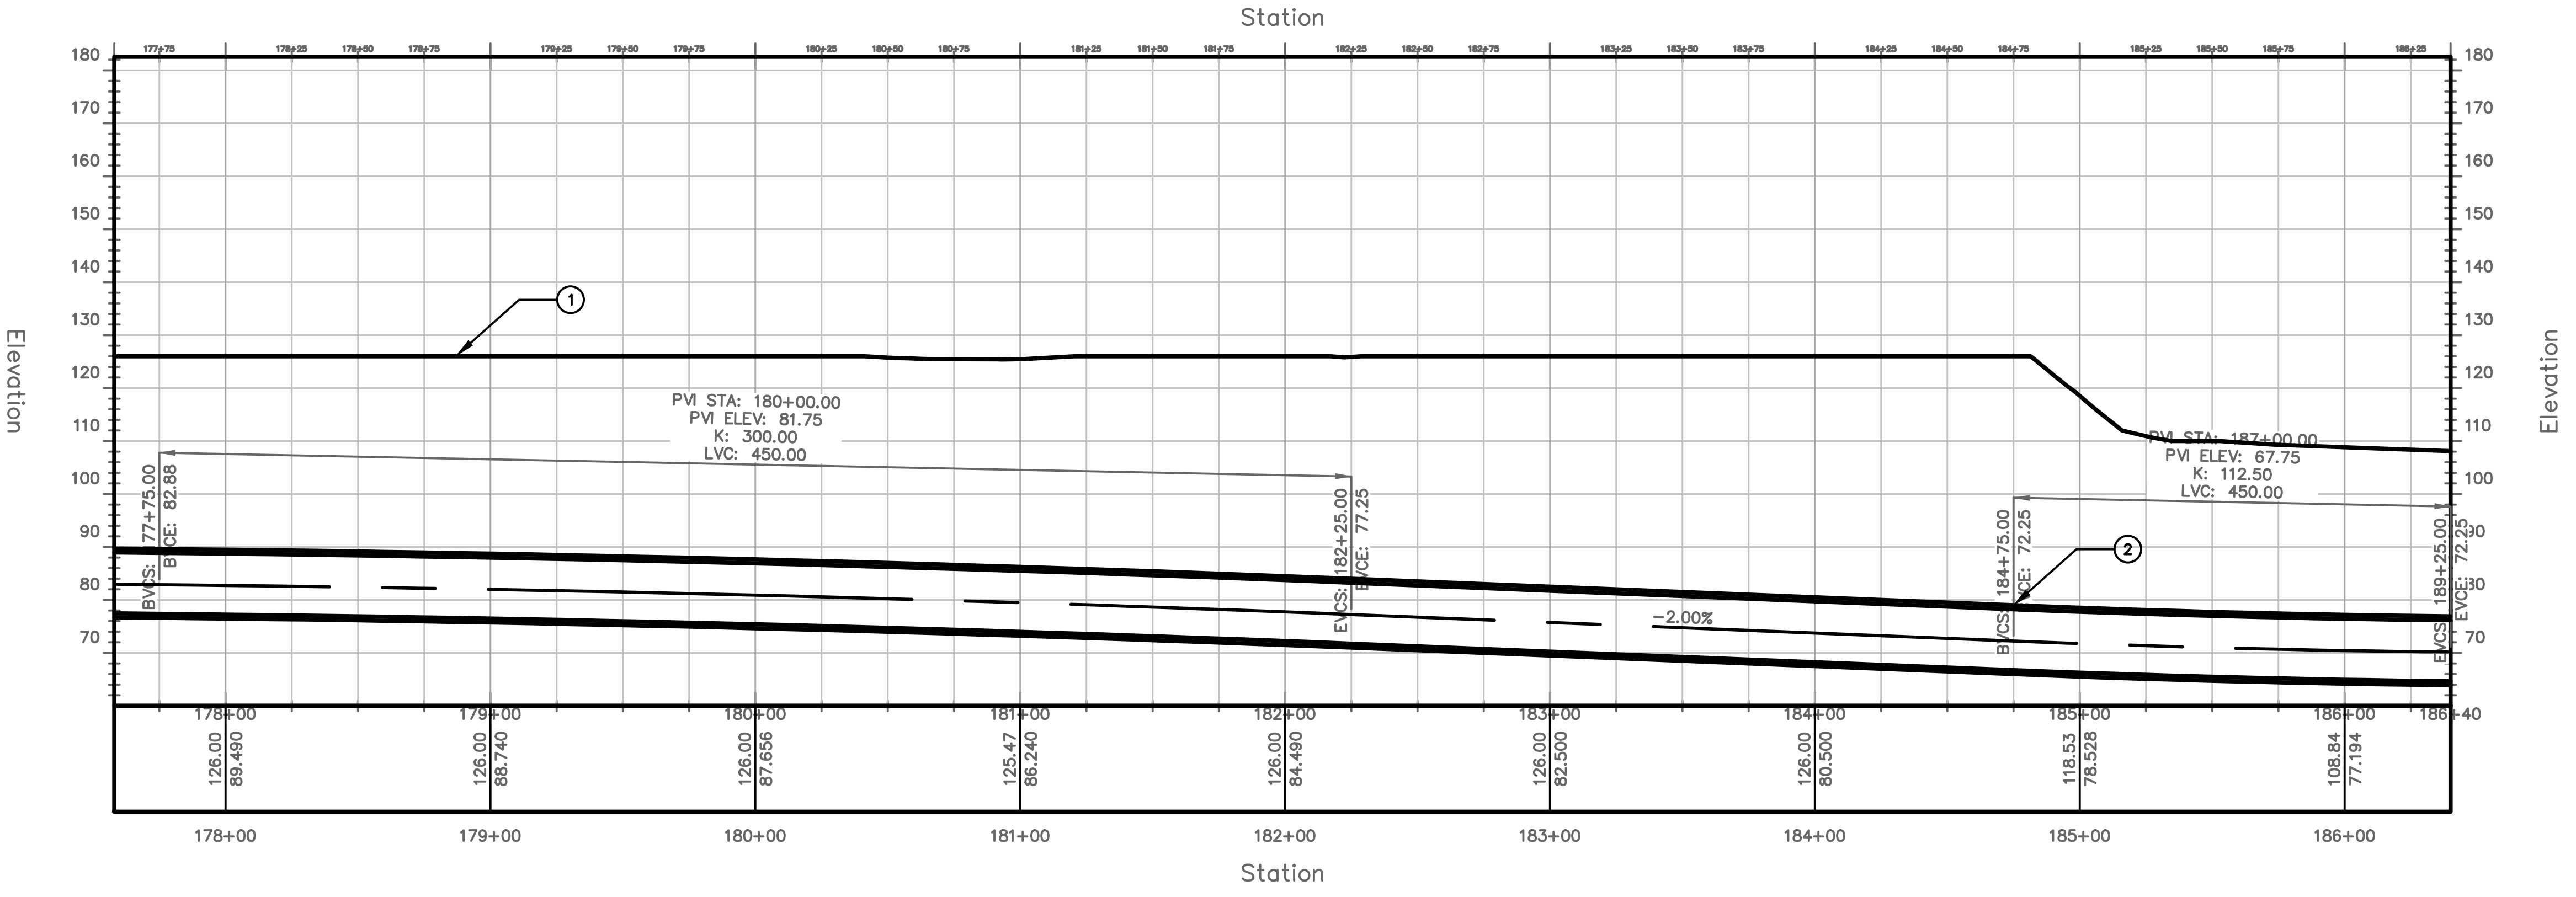

PROFILE VIEW
HORIZONTAL SCALE: 1"=40'
VERTICAL SCALE: 1"=20'

TUNNEL NOTES	
①	EXISTING SURFACE
②	PROPOSED 13.5' O.D. TUNNEL

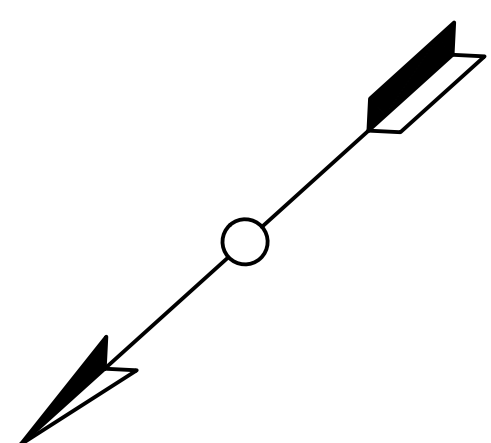



PROJECT NO.
MD-002
DRAWING NO.
C-020
SHEET NO.
22 OF 117

TRANSPORT TUNNEL
PROJECT
TUNNEL ALIGNMENT AND PROFILE


DESIGN BY
AT
DRAWN BY
AT
CHECKED BY
SD

NO.	DATE	REVISIONS	DWN	CKD	APPR


THE BORING COMPANY
1 ROCKET ROAD
HAWTHORNE, CA 90250

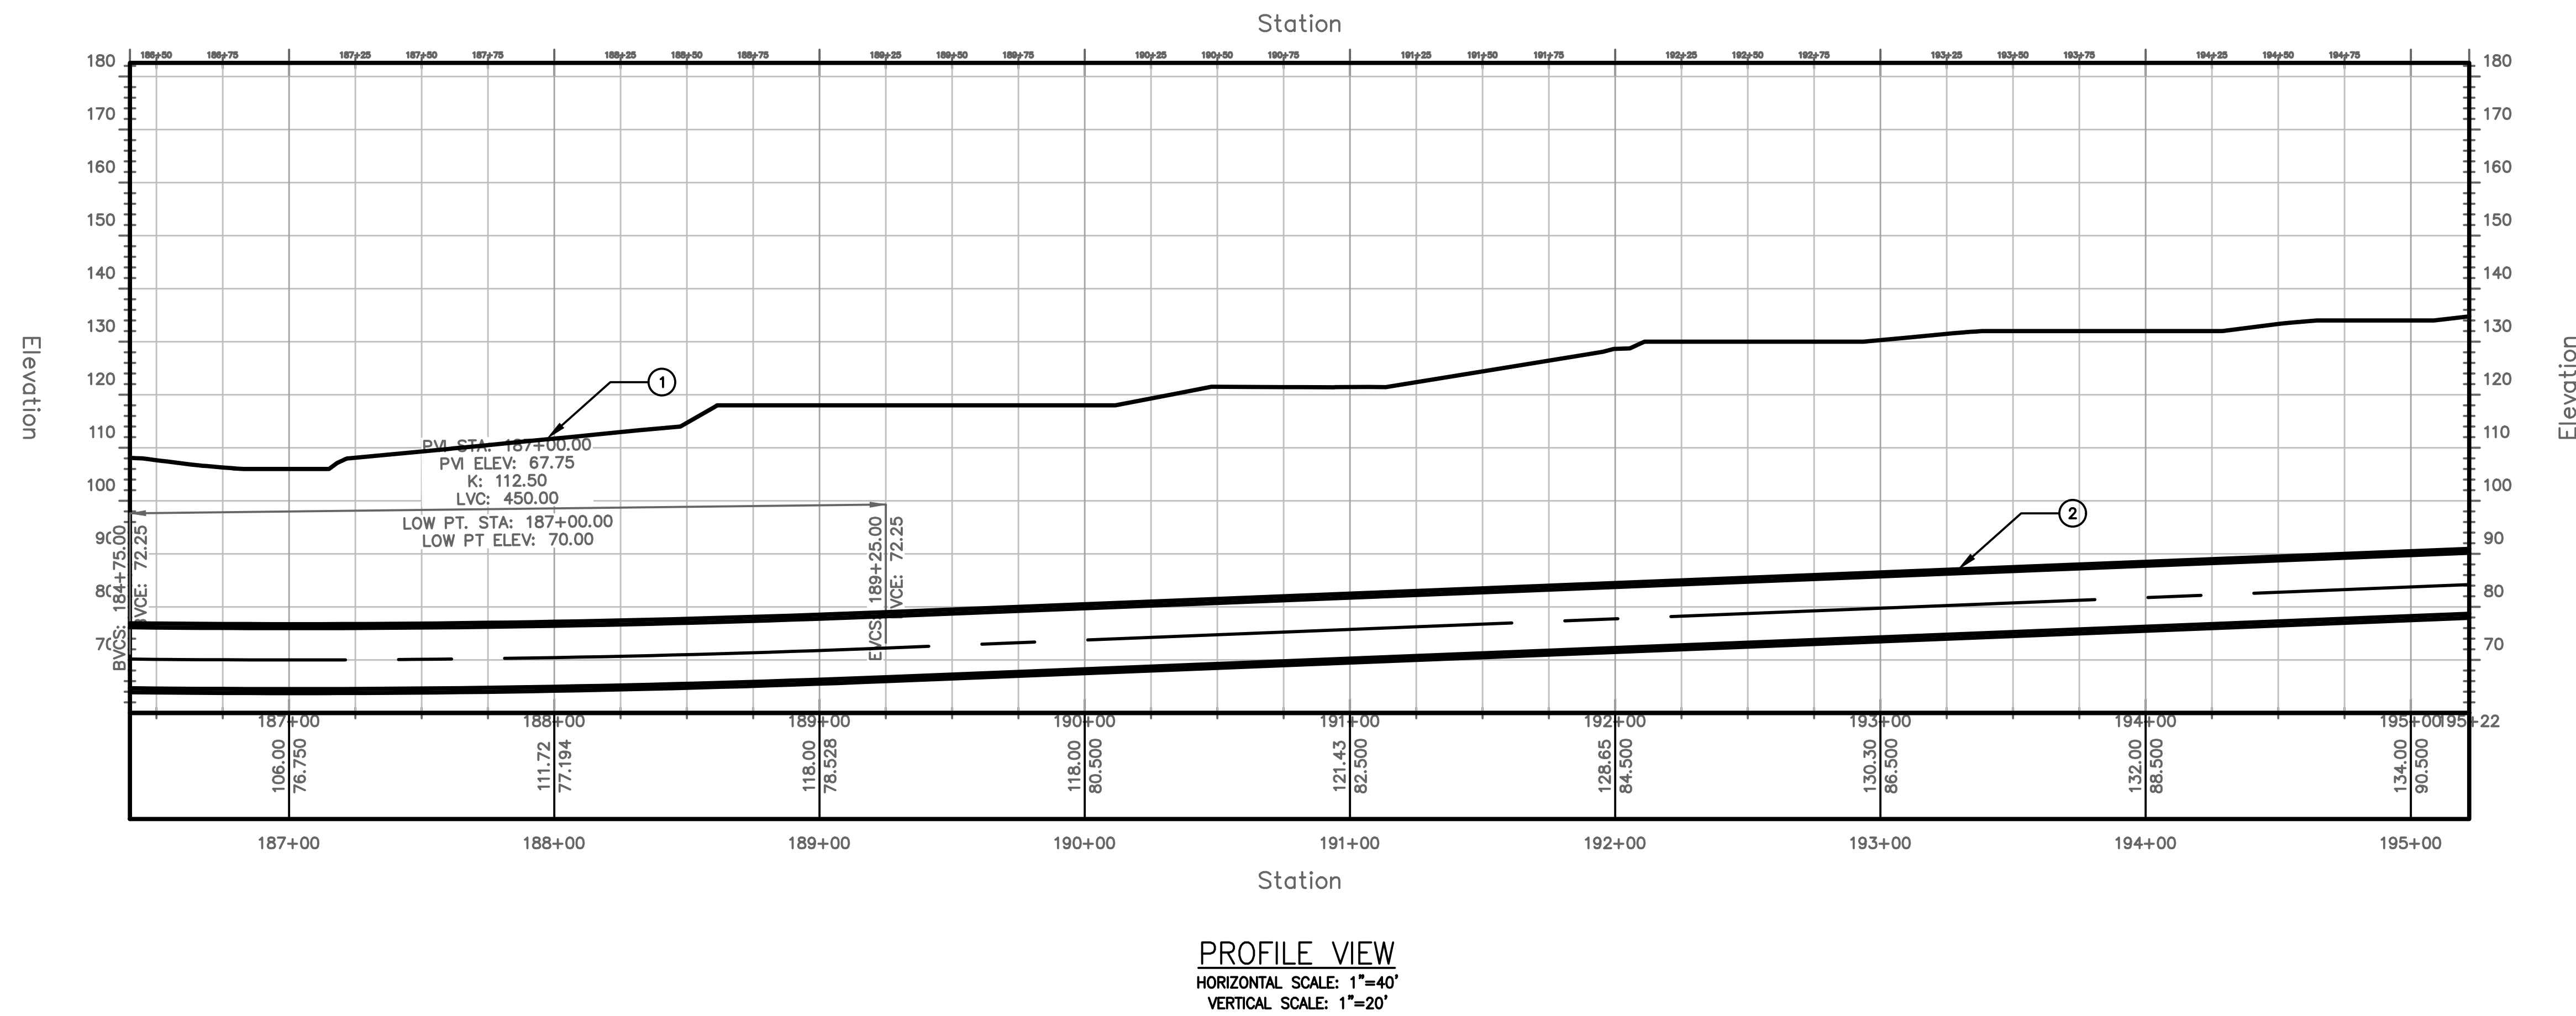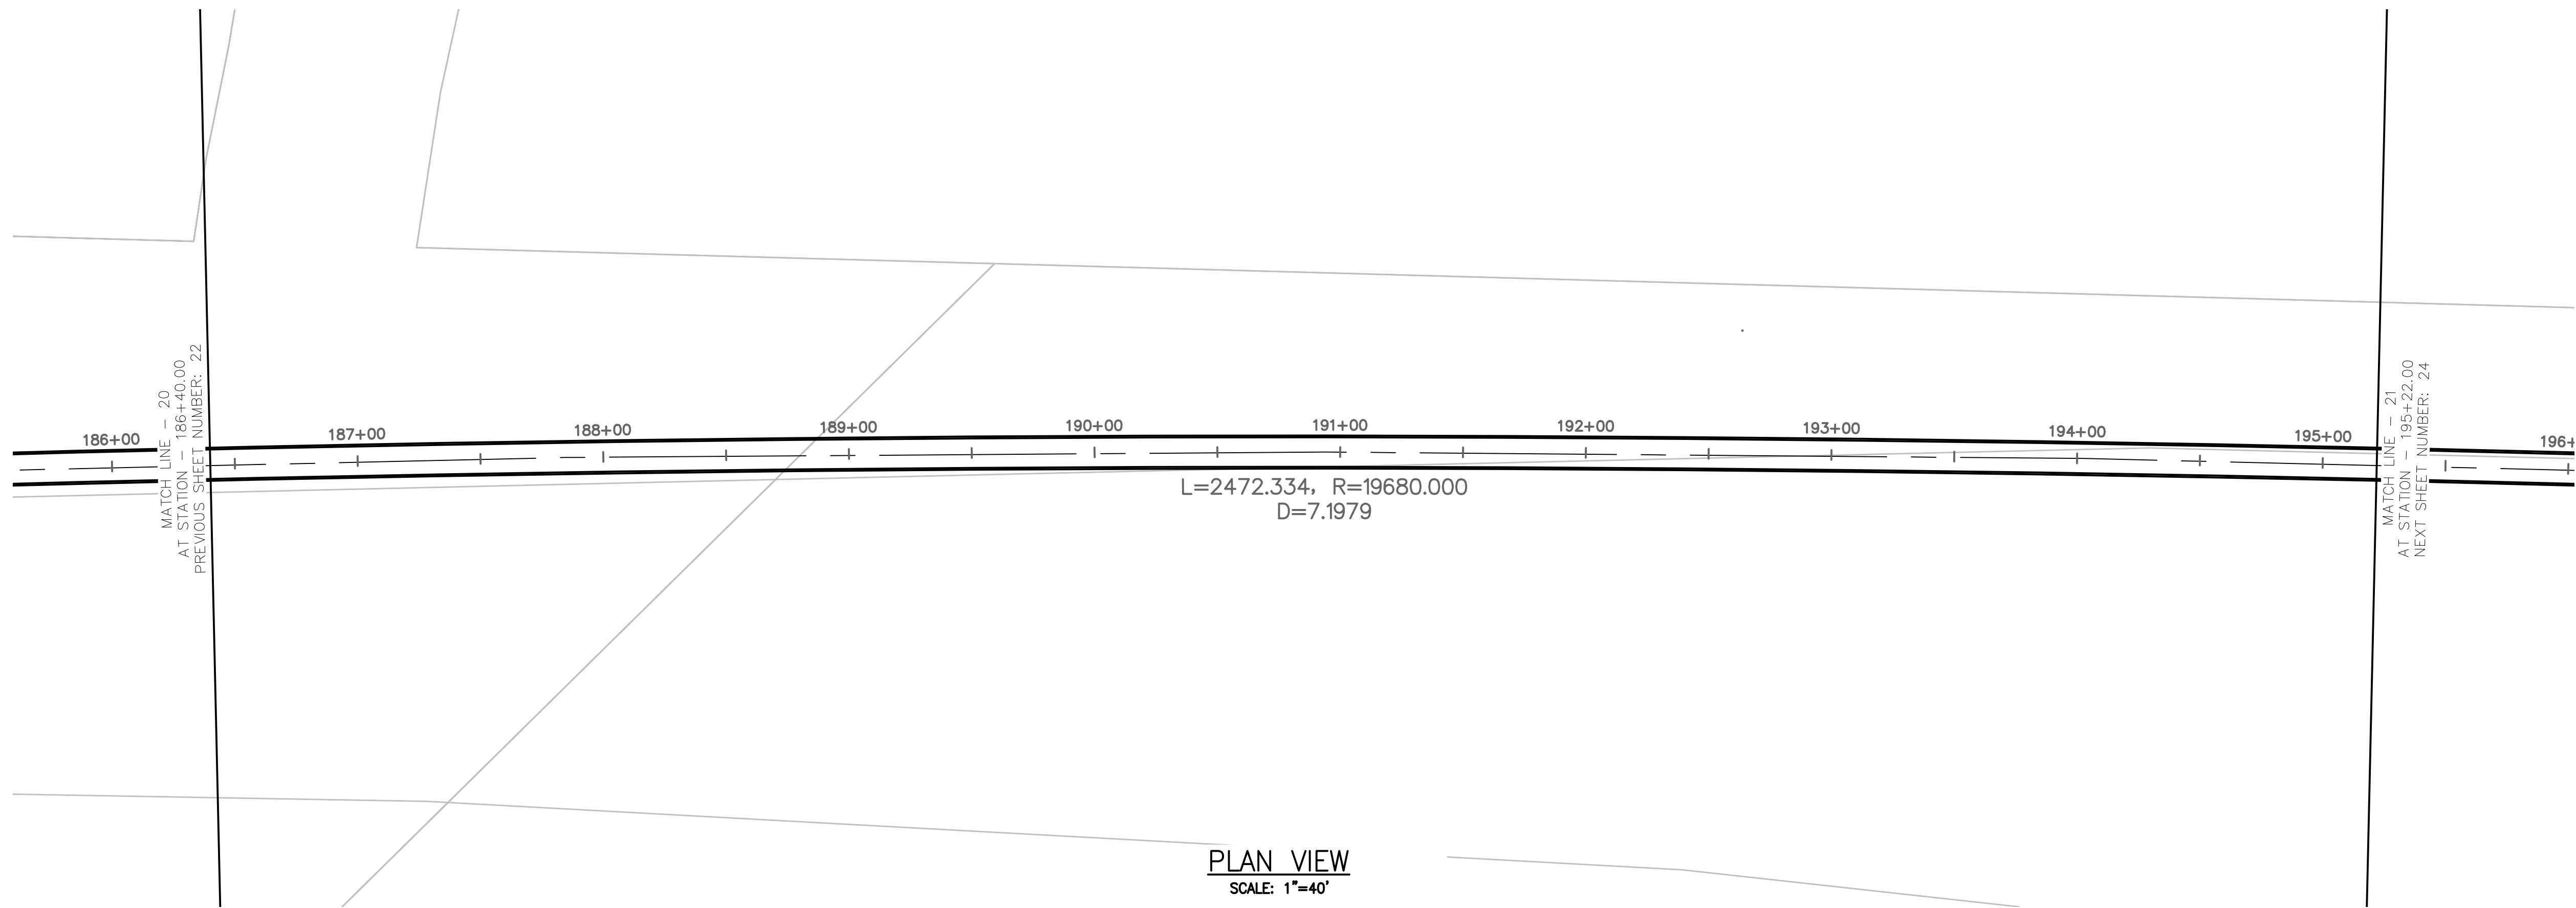


TUNNEL NOTES	
①	EXISTING SURFACE
②	PROPOSED 13.5' O.D. TUNNEL

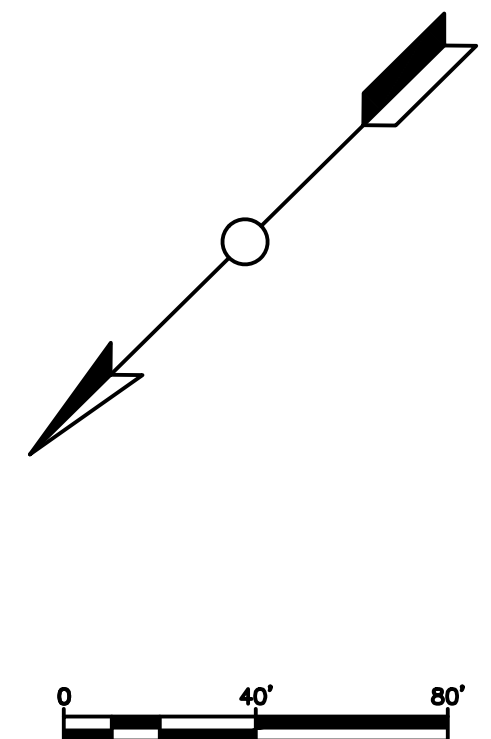

PROJECT NO. MD-002	DRAWING NO. C-021	SHEET NO. 23 OF 117																								
TRANSPORT TUNNEL PROJECT																										
TUNNEL ALIGNMENT AND PROFILE																										
DESIGN BY AT	DRAWN BY AT	CHECKED BY SD																								
<table border="1"> <thead> <tr> <th>NO.</th> <th>DATE</th> <th>REVISIONS</th> <th>DWN</th> <th>CKD</th> <th>APPR</th> </tr> </thead> <tbody> <tr><td> </td><td> </td><td> </td><td> </td><td> </td><td> </td></tr> <tr><td> </td><td> </td><td> </td><td> </td><td> </td><td> </td></tr> <tr><td> </td><td> </td><td> </td><td> </td><td> </td><td> </td></tr> </tbody> </table>			NO.	DATE	REVISIONS	DWN	CKD	APPR																		
NO.	DATE	REVISIONS	DWN	CKD	APPR																					
THE BORING COMPANY 1 ROCKET ROAD HAWTHORNE, CA 90250																										

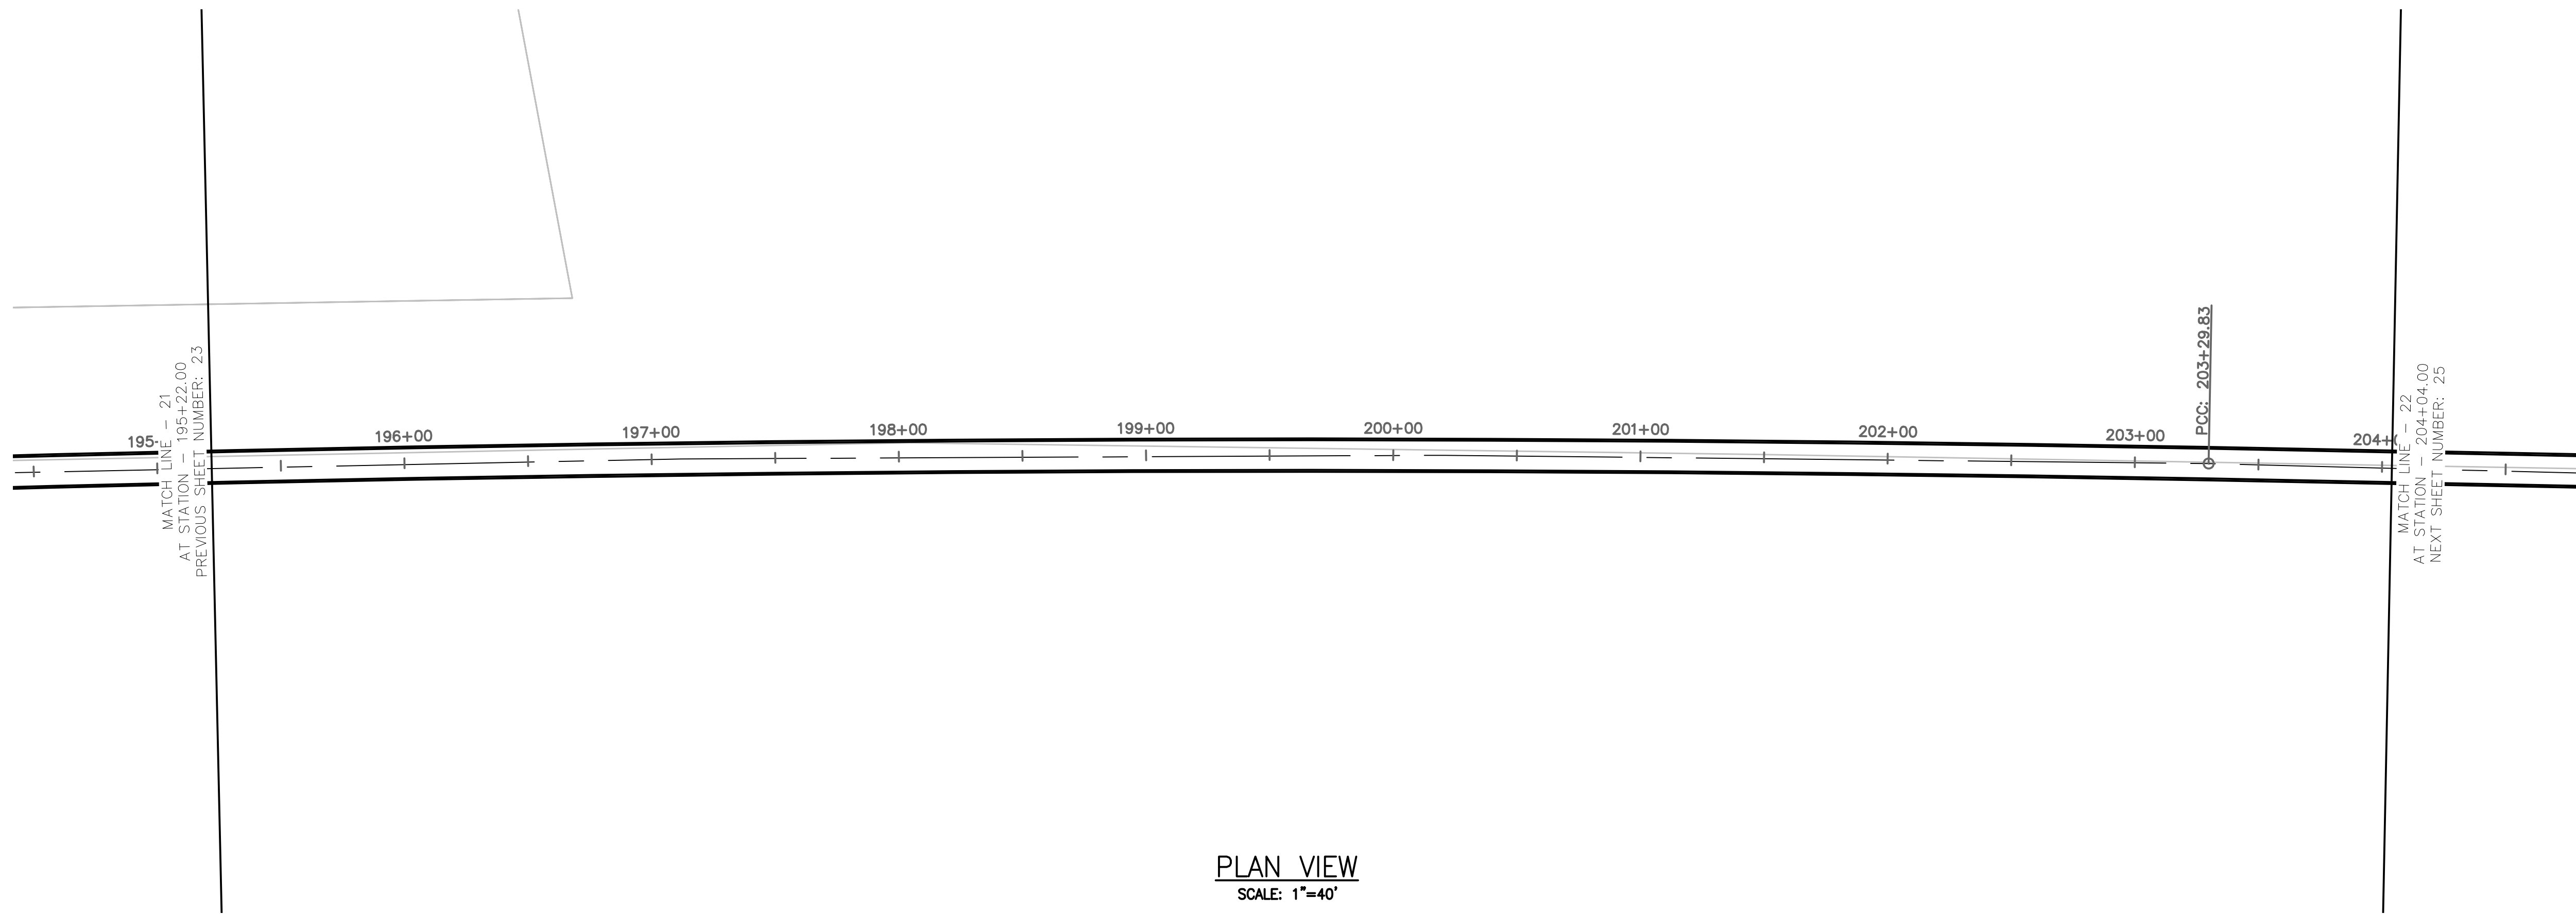


PLAN VIEW
SCALE: 1"=40'

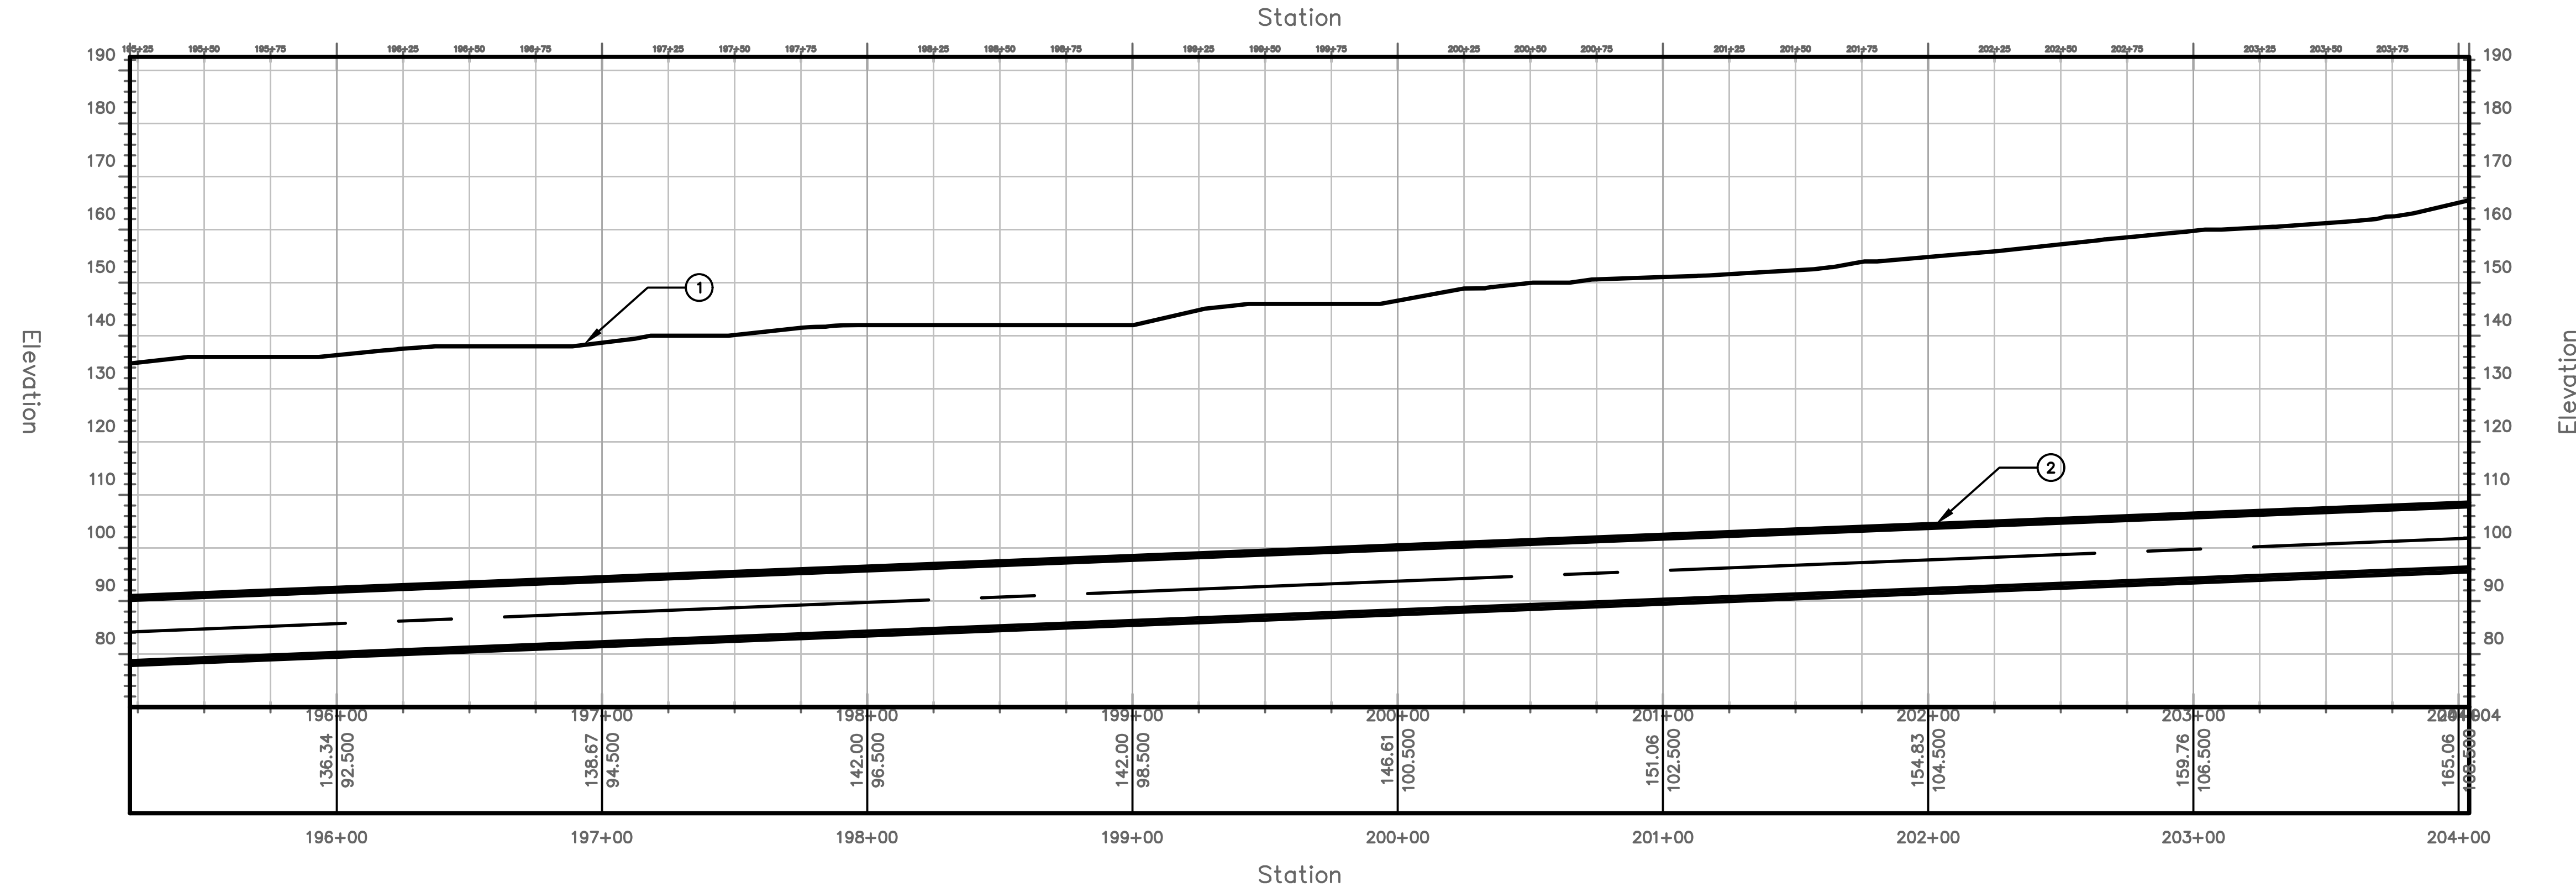

PROFILE VIEW
HORIZONTAL SCALE: 1"=40'
VERTICAL SCALE: 1"=20'

TUNNEL NOTES	
①	EXISTING SURFACE
②	PROPOSED 13.5' O.D. TUNNEL

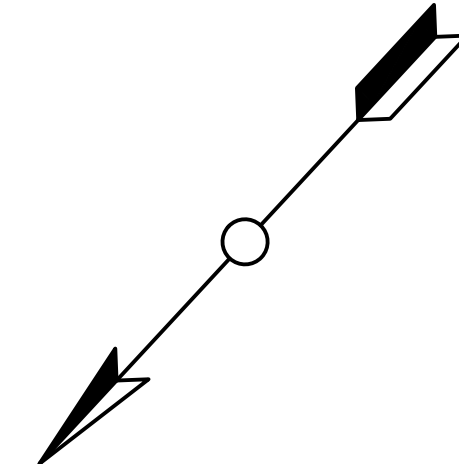

PROJECT NO. MD-002 DRAWING NO. C-022 SHEET NO. 24 OF 117	TRANSPORT TUNNEL PROJECT TUNNEL ALIGNMENT AND PROFILE	DESIGN BY AT DRAWN BY AT CHECKED BY SD																														
<table border="1" style="width: 100%; border-collapse: collapse;"> <thead> <tr> <th>NO.</th> <th>DATE</th> <th>REVISIONS</th> <th>DWN</th> <th>CKD</th> <th>APPR</th> </tr> </thead> <tbody> <tr><td> </td><td> </td><td> </td><td> </td><td> </td><td> </td></tr> <tr><td> </td><td> </td><td> </td><td> </td><td> </td><td> </td></tr> <tr><td> </td><td> </td><td> </td><td> </td><td> </td><td> </td></tr> <tr><td> </td><td> </td><td> </td><td> </td><td> </td><td> </td></tr> </tbody> </table>			NO.	DATE	REVISIONS	DWN	CKD	APPR																								
NO.	DATE	REVISIONS	DWN	CKD	APPR																											


PCC: 203+29.83

MATCH LINE - 22
AT STATION 204+00
PREVIOUS SHEET NUMBER: 24

MATCH LINE - 23
AT STATION 212+86.00
NEXT SHEET NUMBER: 26

L=1043.336, R=77750.000
D=0.7689

PLAN VIEW
SCALE: 1"=40'

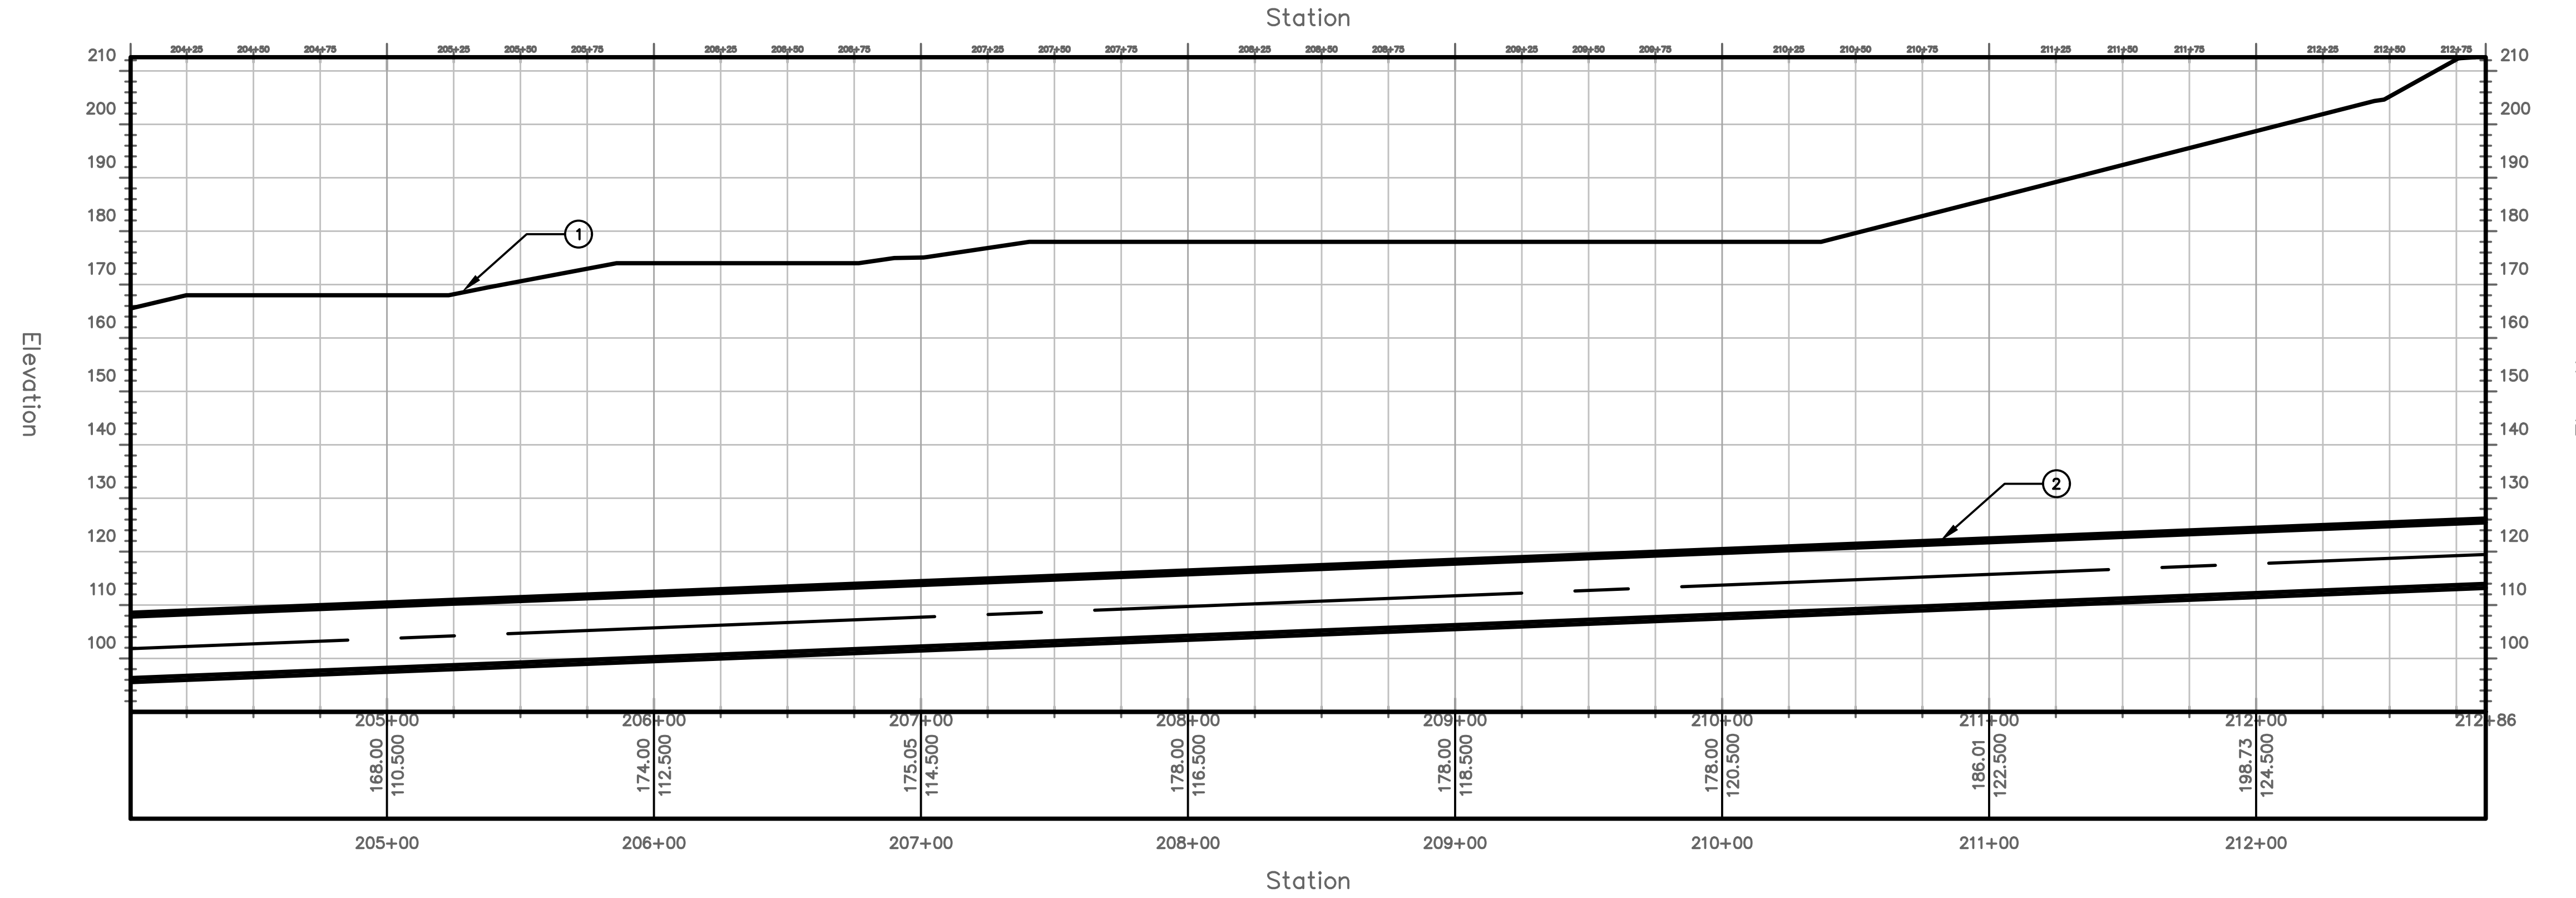

PROFILE VIEW
HORIZONTAL SCALE: 1"=40'
VERTICAL SCALE: 1"=20'

TUNNEL NOTES	
①	EXISTING SURFACE
②	PROPOSED 13.5' O.D. TUNNEL


PROJECT NO.
MD-002
DRAWING NO.
C-023
SHEET NO.
25 OF 117

TRANSPORT TUNNEL
PROJECT
TUNNEL ALIGNMENT AND PROFILE


DESIGN BY AT
DRAWN BY AT
CHECKED BY SD

NO.	DATE	REVISIONS	DWN	CKD	APPR

THE BORING COMPANY
1 ROCKET ROAD
HAWTHORNE, CA 90250


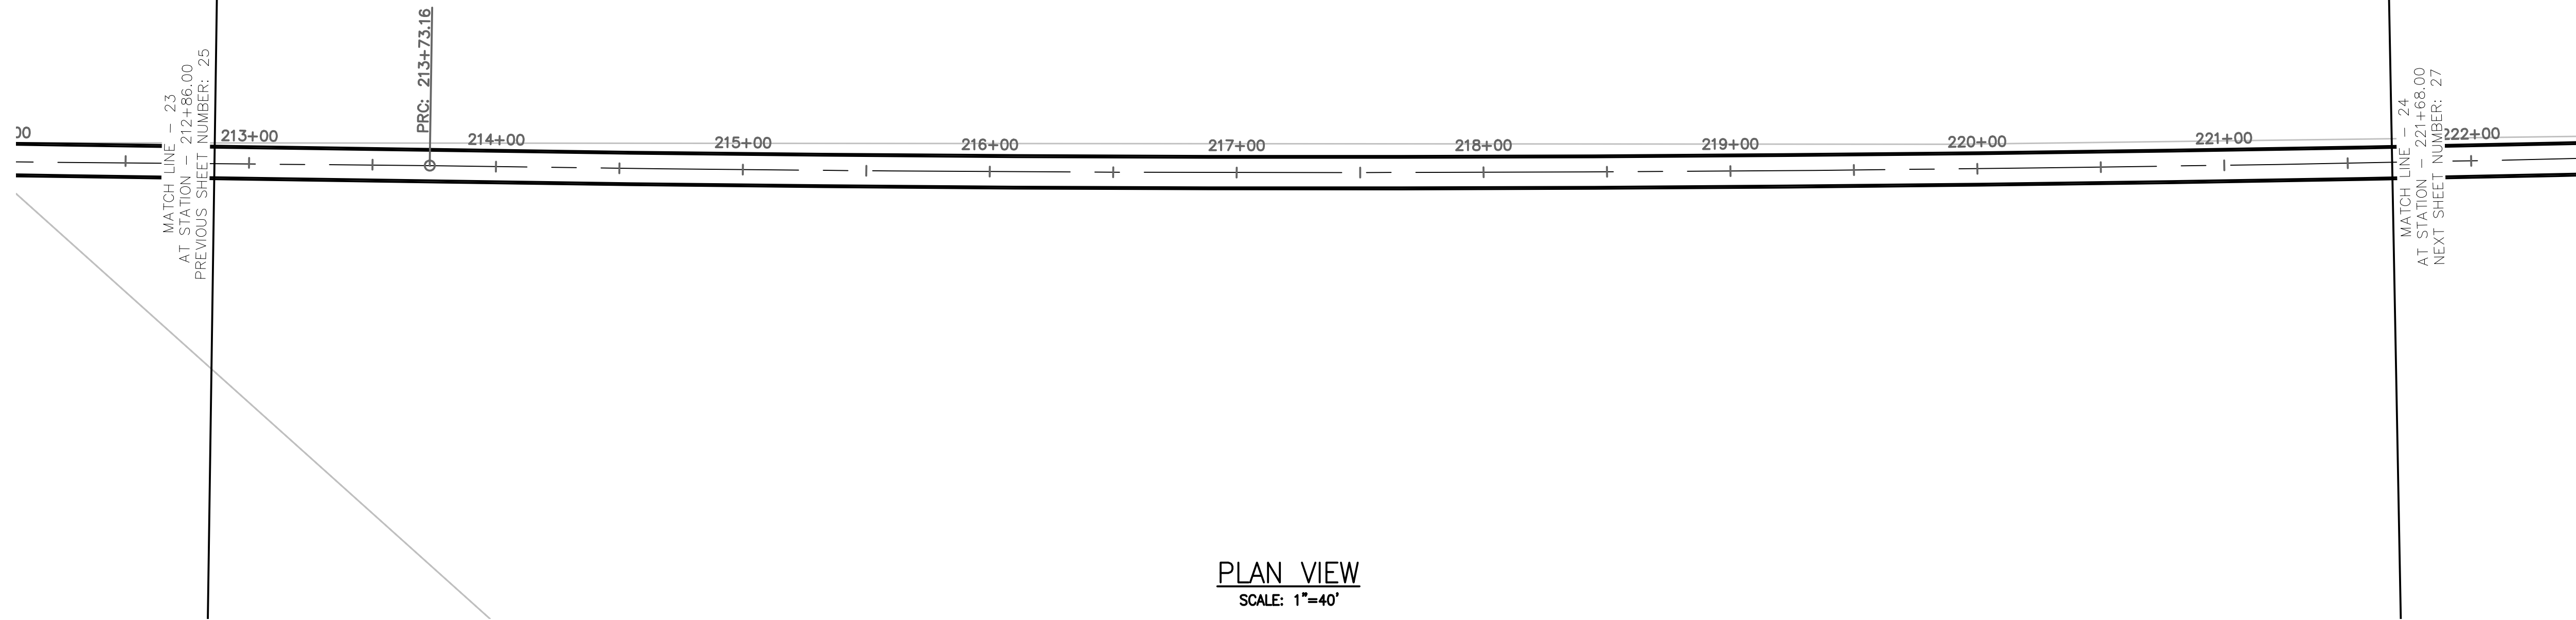


PLAN VIEW
SCALE: 1"=40'

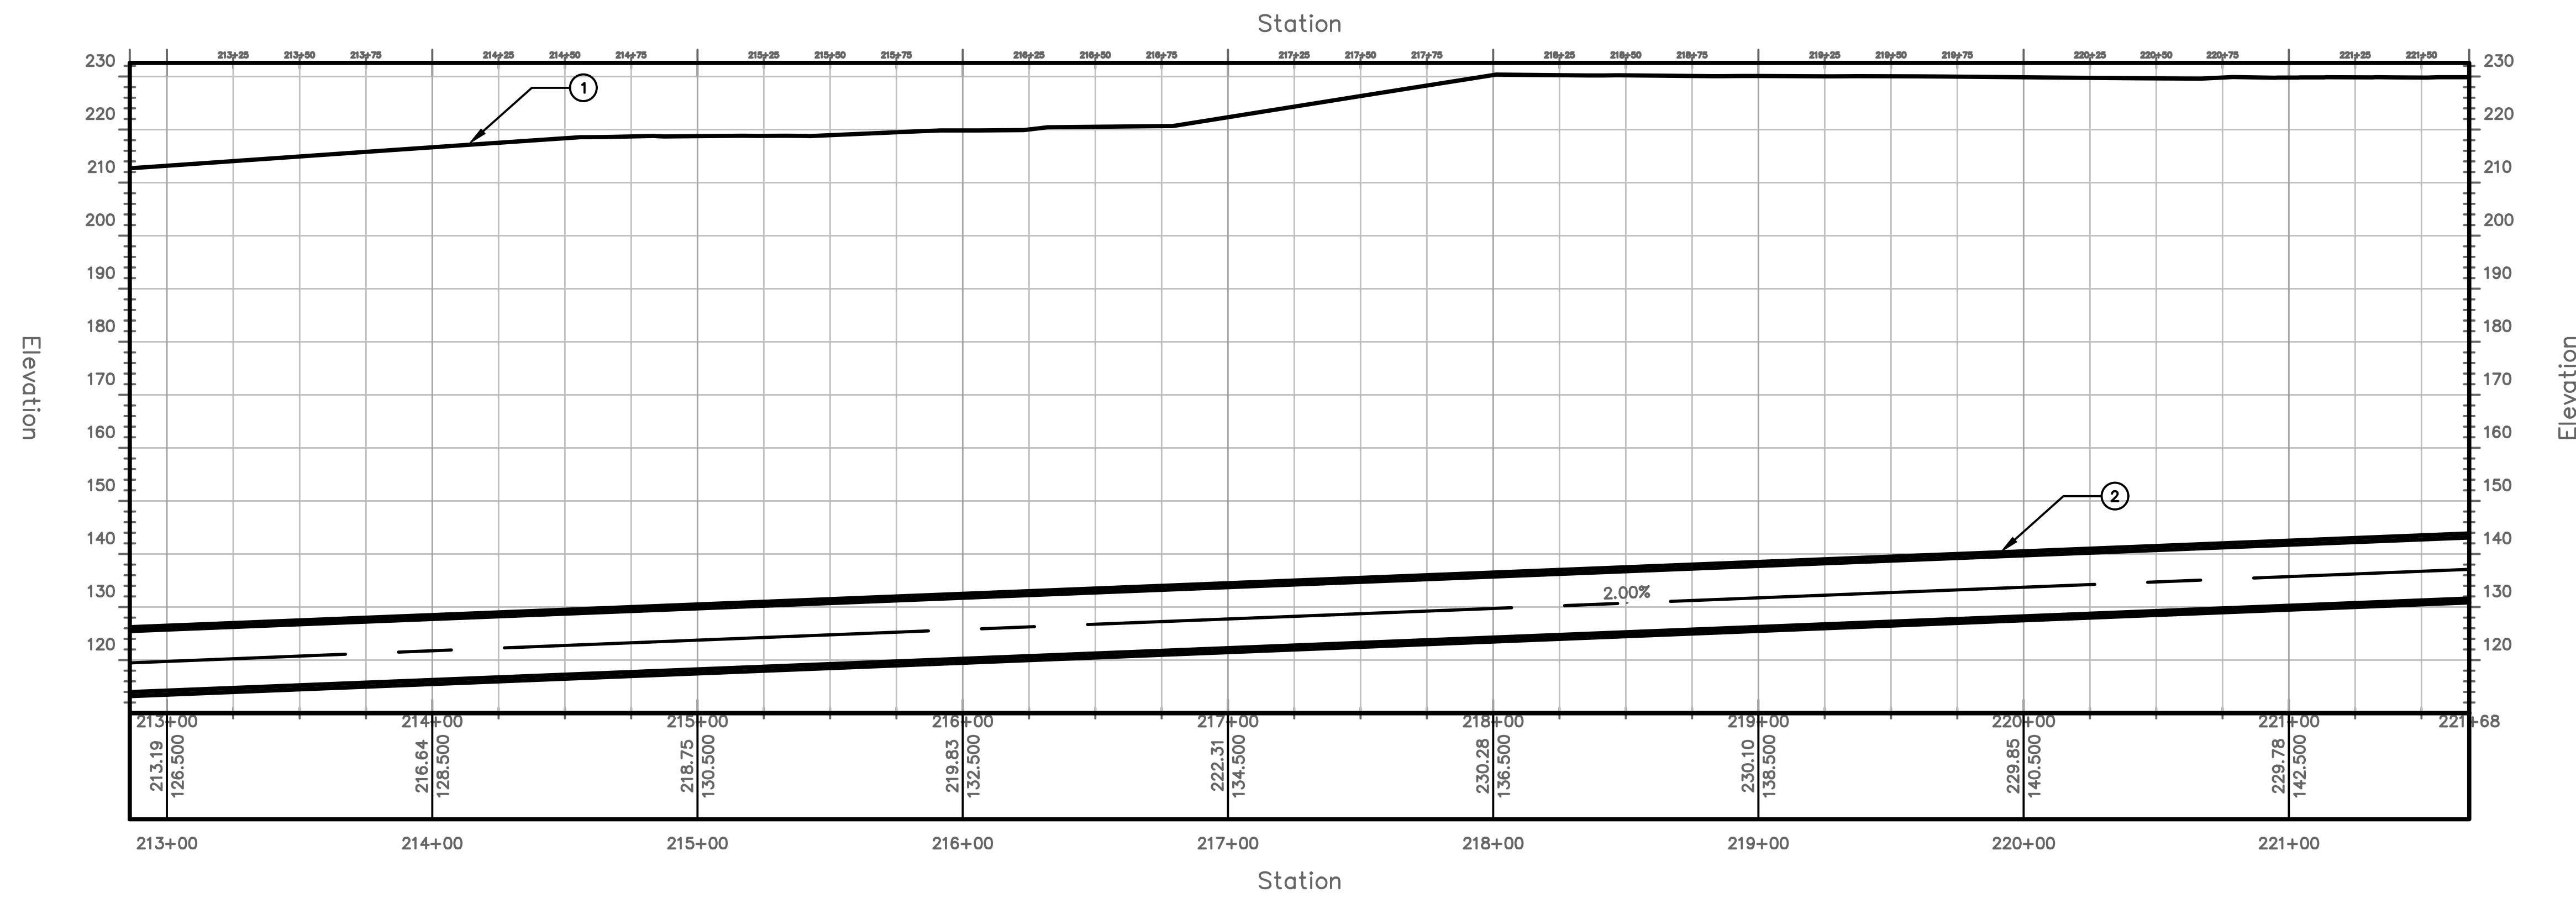


PROFILE VIEW
HORIZONTAL SCALE: 1"=40'
VERTICAL SCALE: 1"=20'


TUNNEL NOTES	
①	EXISTING SURFACE
②	PROPOSED 13.5' O.D. TUNNEL

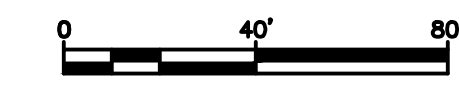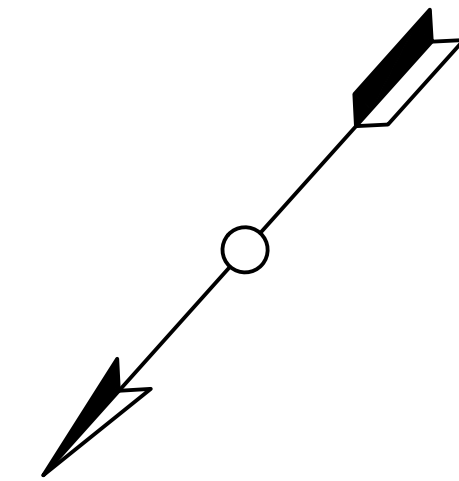

PROJECT NO. MD-002 DRAWING NO. C-024 SHEET NO. 26 OF 117	TRANSPORT TUNNEL PROJECT TUNNEL ALIGNMENT AND PROFILE	DESIGN BY AT DRAWN BY AT CHECKED BY SD																														
<table border="1" style="width: 100%; border-collapse: collapse;"> <thead> <tr> <th>NO.</th> <th>DATE</th> <th>REVISIONS</th> <th>DWN</th> <th>CKD</th> <th>APPR</th> </tr> </thead> <tbody> <tr><td> </td><td> </td><td> </td><td> </td><td> </td><td> </td></tr> <tr><td> </td><td> </td><td> </td><td> </td><td> </td><td> </td></tr> <tr><td> </td><td> </td><td> </td><td> </td><td> </td><td> </td></tr> <tr><td> </td><td> </td><td> </td><td> </td><td> </td><td> </td></tr> </tbody> </table>			NO.	DATE	REVISIONS	DWN	CKD	APPR																								
NO.	DATE	REVISIONS	DWN	CKD	APPR																											
THE BORING COMPANY 1 ROCKET ROAD HAWTHORNE, CA 90250																																

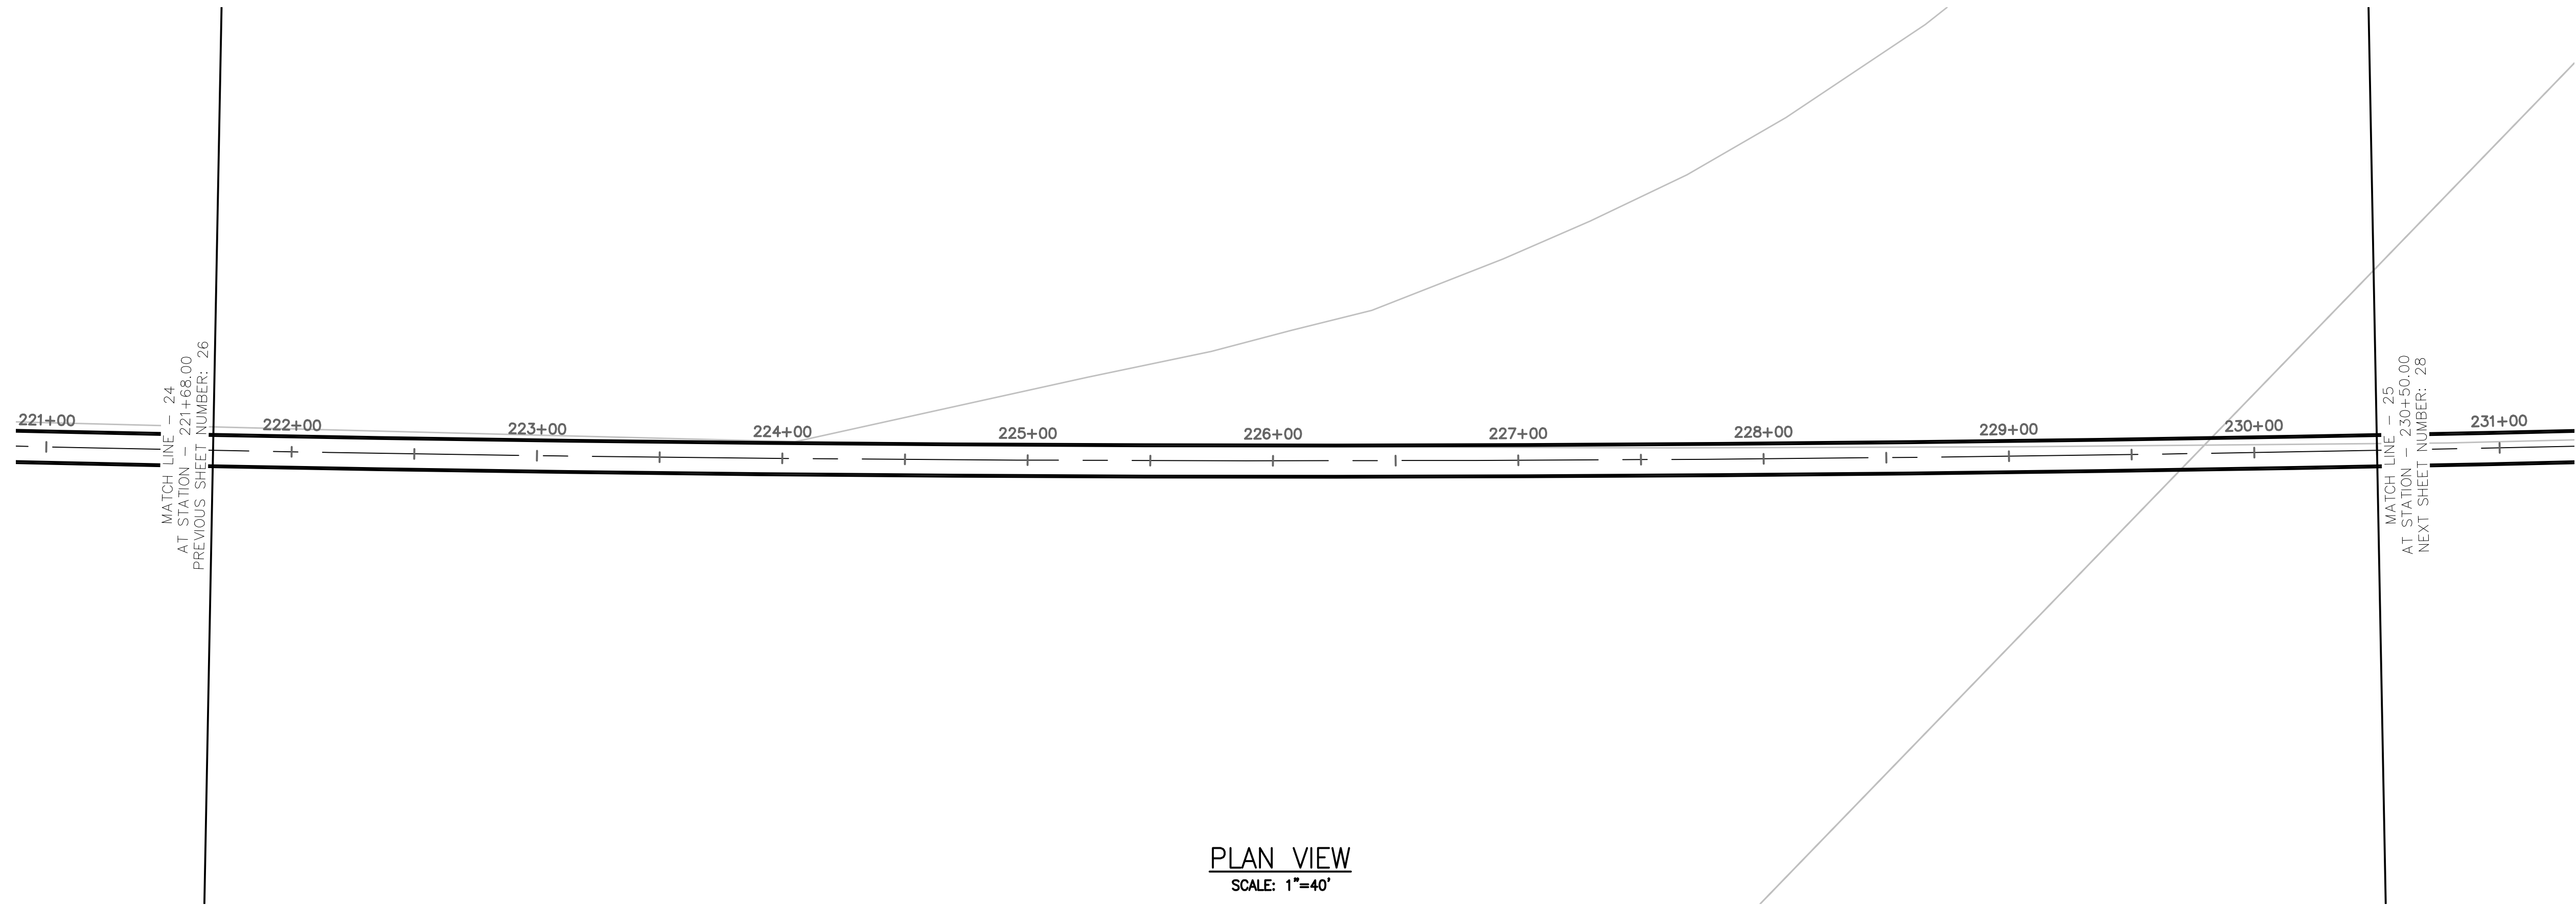

PLAN VIEW
SCALE: 1"=40'

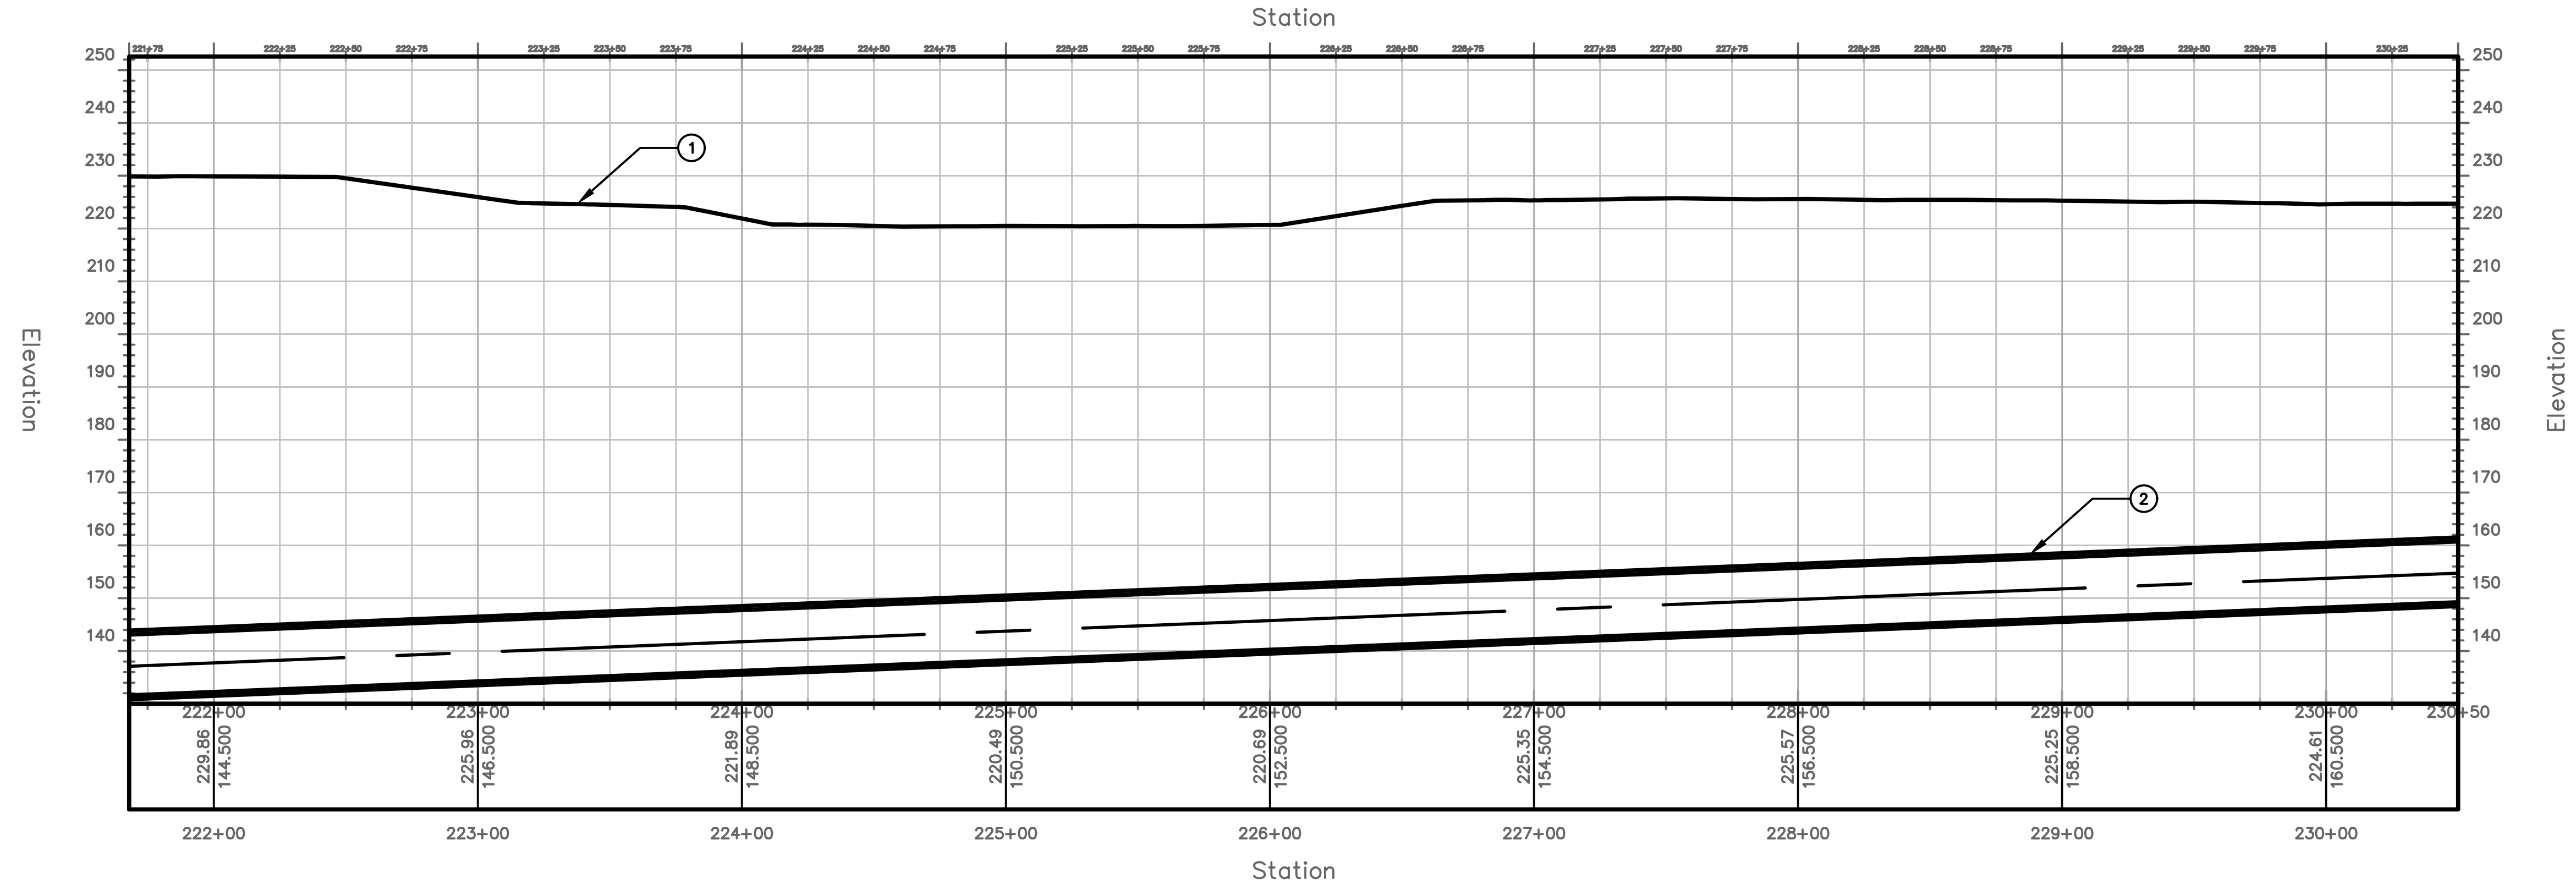

PROFILE VIEW
HORIZONTAL SCALE: 1"=40'
VERTICAL SCALE: 1"=20'

TUNNEL NOTES	
①	EXISTING SURFACE
②	PROPOSED 13.5' O.D. TUNNEL


PROJECT NO.
MD-002
DRAWING NO.
C-025
SHEET NO.
27 OF 117

TRANSPORT TUNNEL
PROJECT
TUNNEL ALIGNMENT AND PROFILE


DESIGN BY AT
DRAWN BY AT
CHECKED BY SD

NO.	DATE	REVISIONS	DWN	CKD	APPR

THE BORING COMPANY
1 ROCKET ROAD
HAWTHORNE, CA 90250


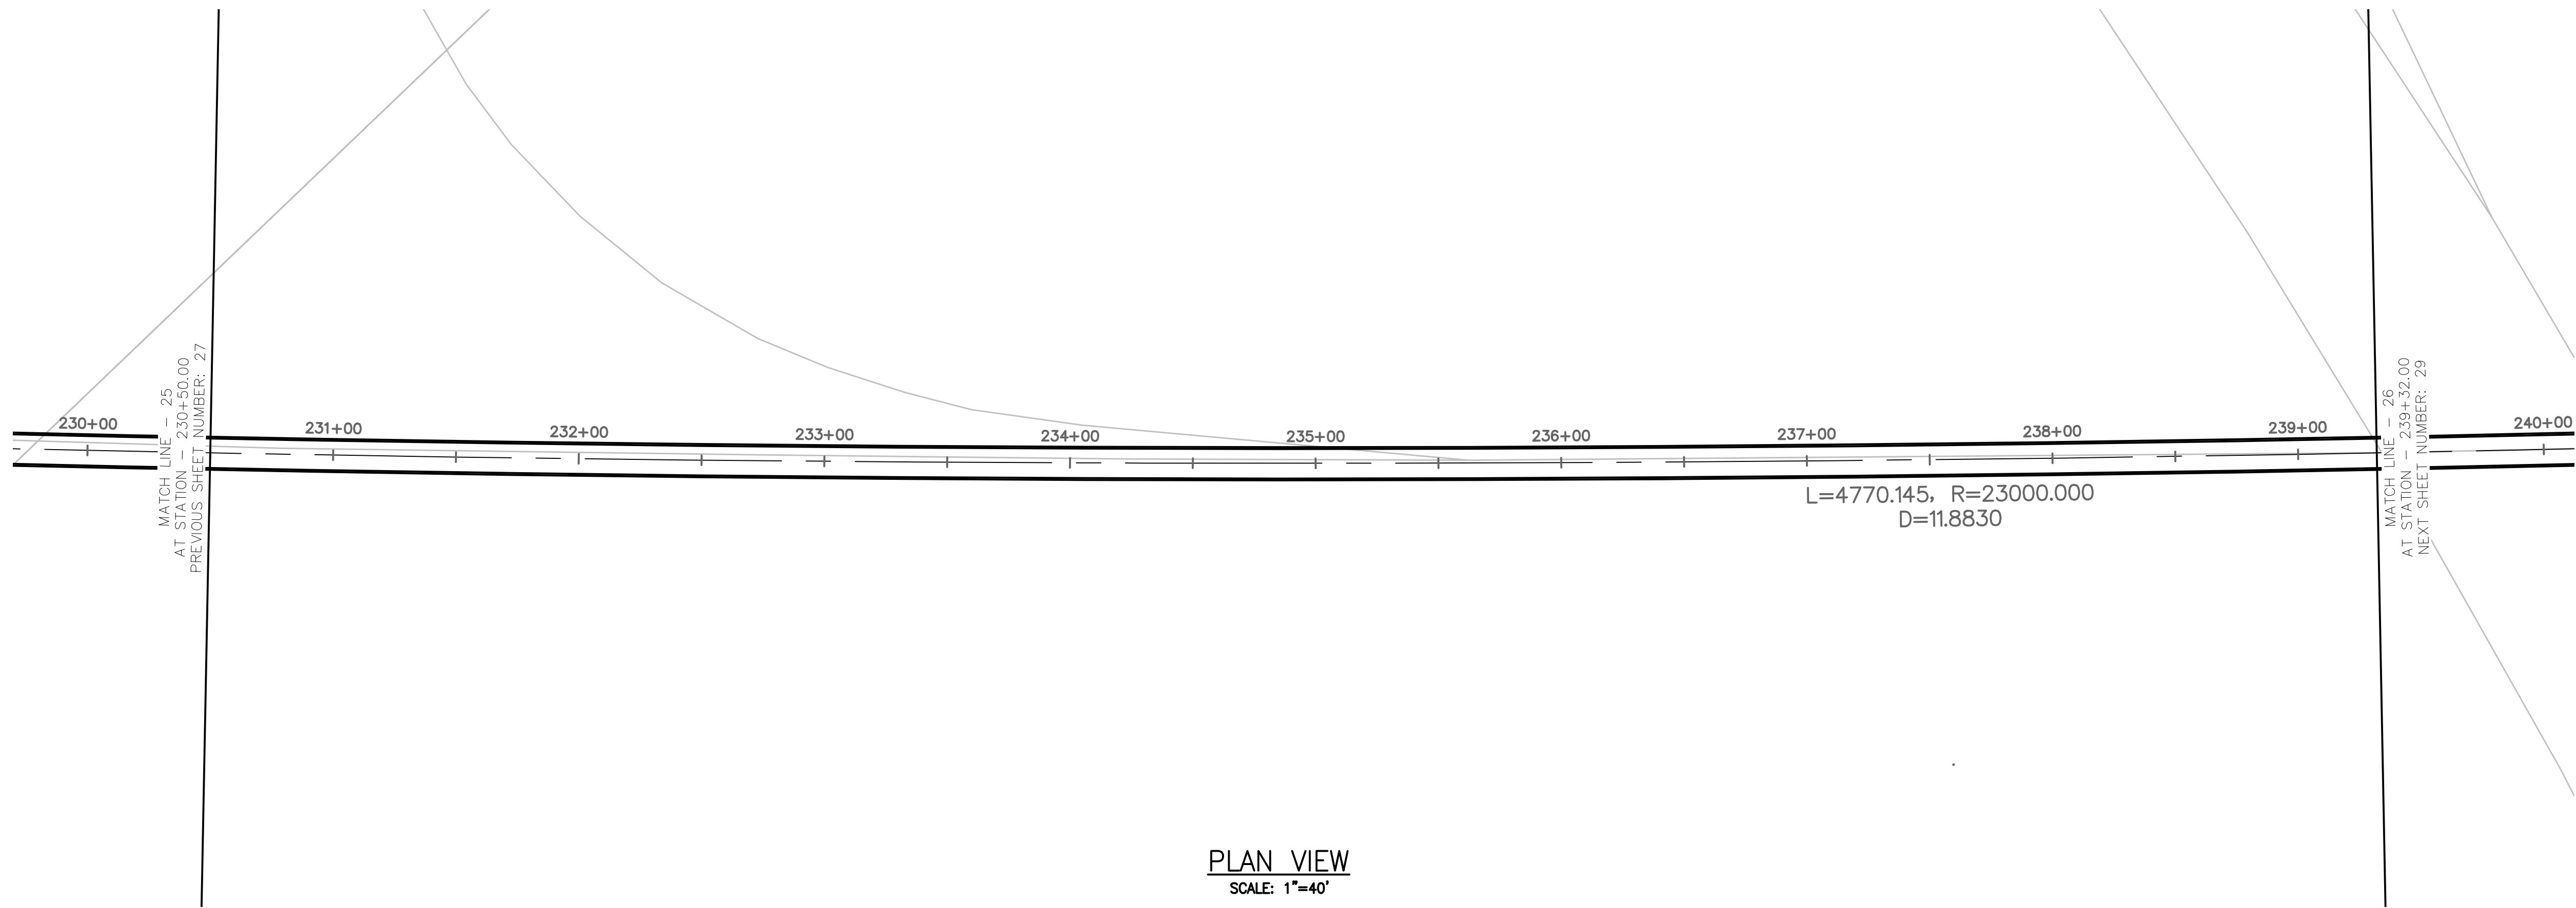


PLAN VIEW
SCALE: 1"=40'

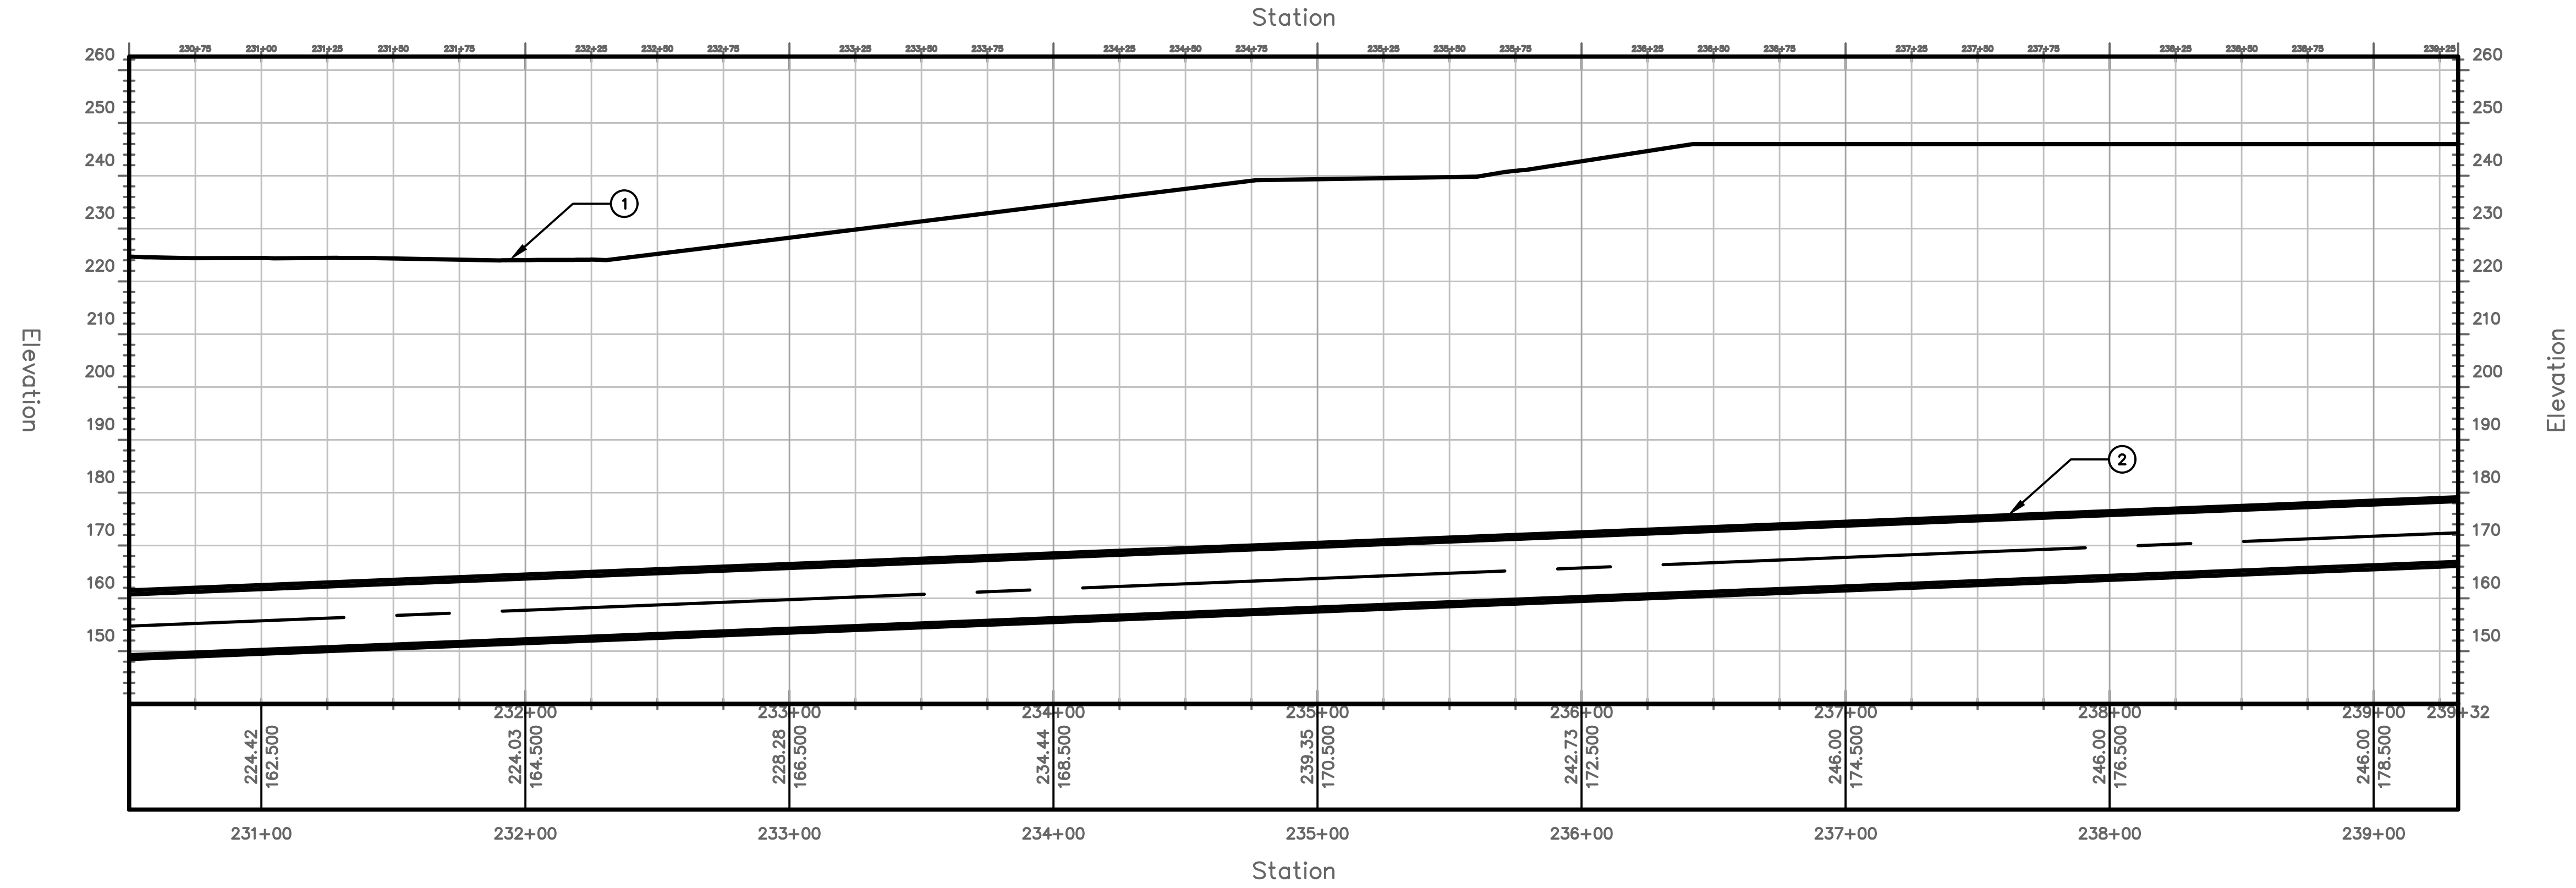

PROFILE VIEW
HORIZONTAL SCALE: 1"=40'
VERTICAL SCALE: 1"=20'

TUNNEL NOTES	
①	EXISTING SURFACE
②	PROPOSED 13.5' O.D. TUNNEL

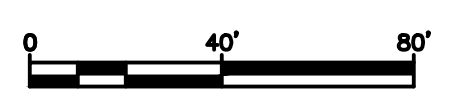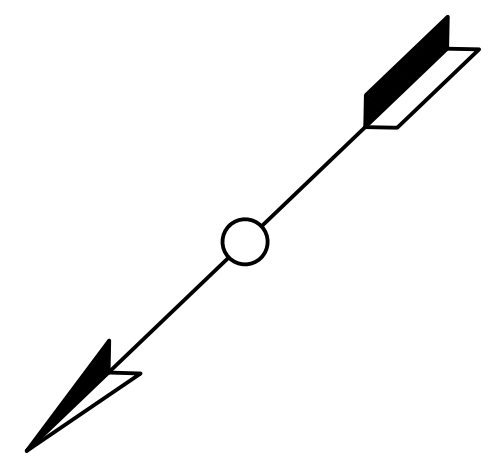



PROJECT NO.
MD-002
DRAWING NO.
C-026
SHEET NO.
28 OF 117

TRANSPORT TUNNEL
PROJECT
TUNNEL ALIGNMENT AND PROFILE


DESIGN BY AT
DRAWN BY AT
CHECKED BY SD

NO.	DATE	REVISIONS	DWN	CKD	APPR


THE BORING COMPANY
1 ROCKET ROAD
HAWTHORNE, CA 90250

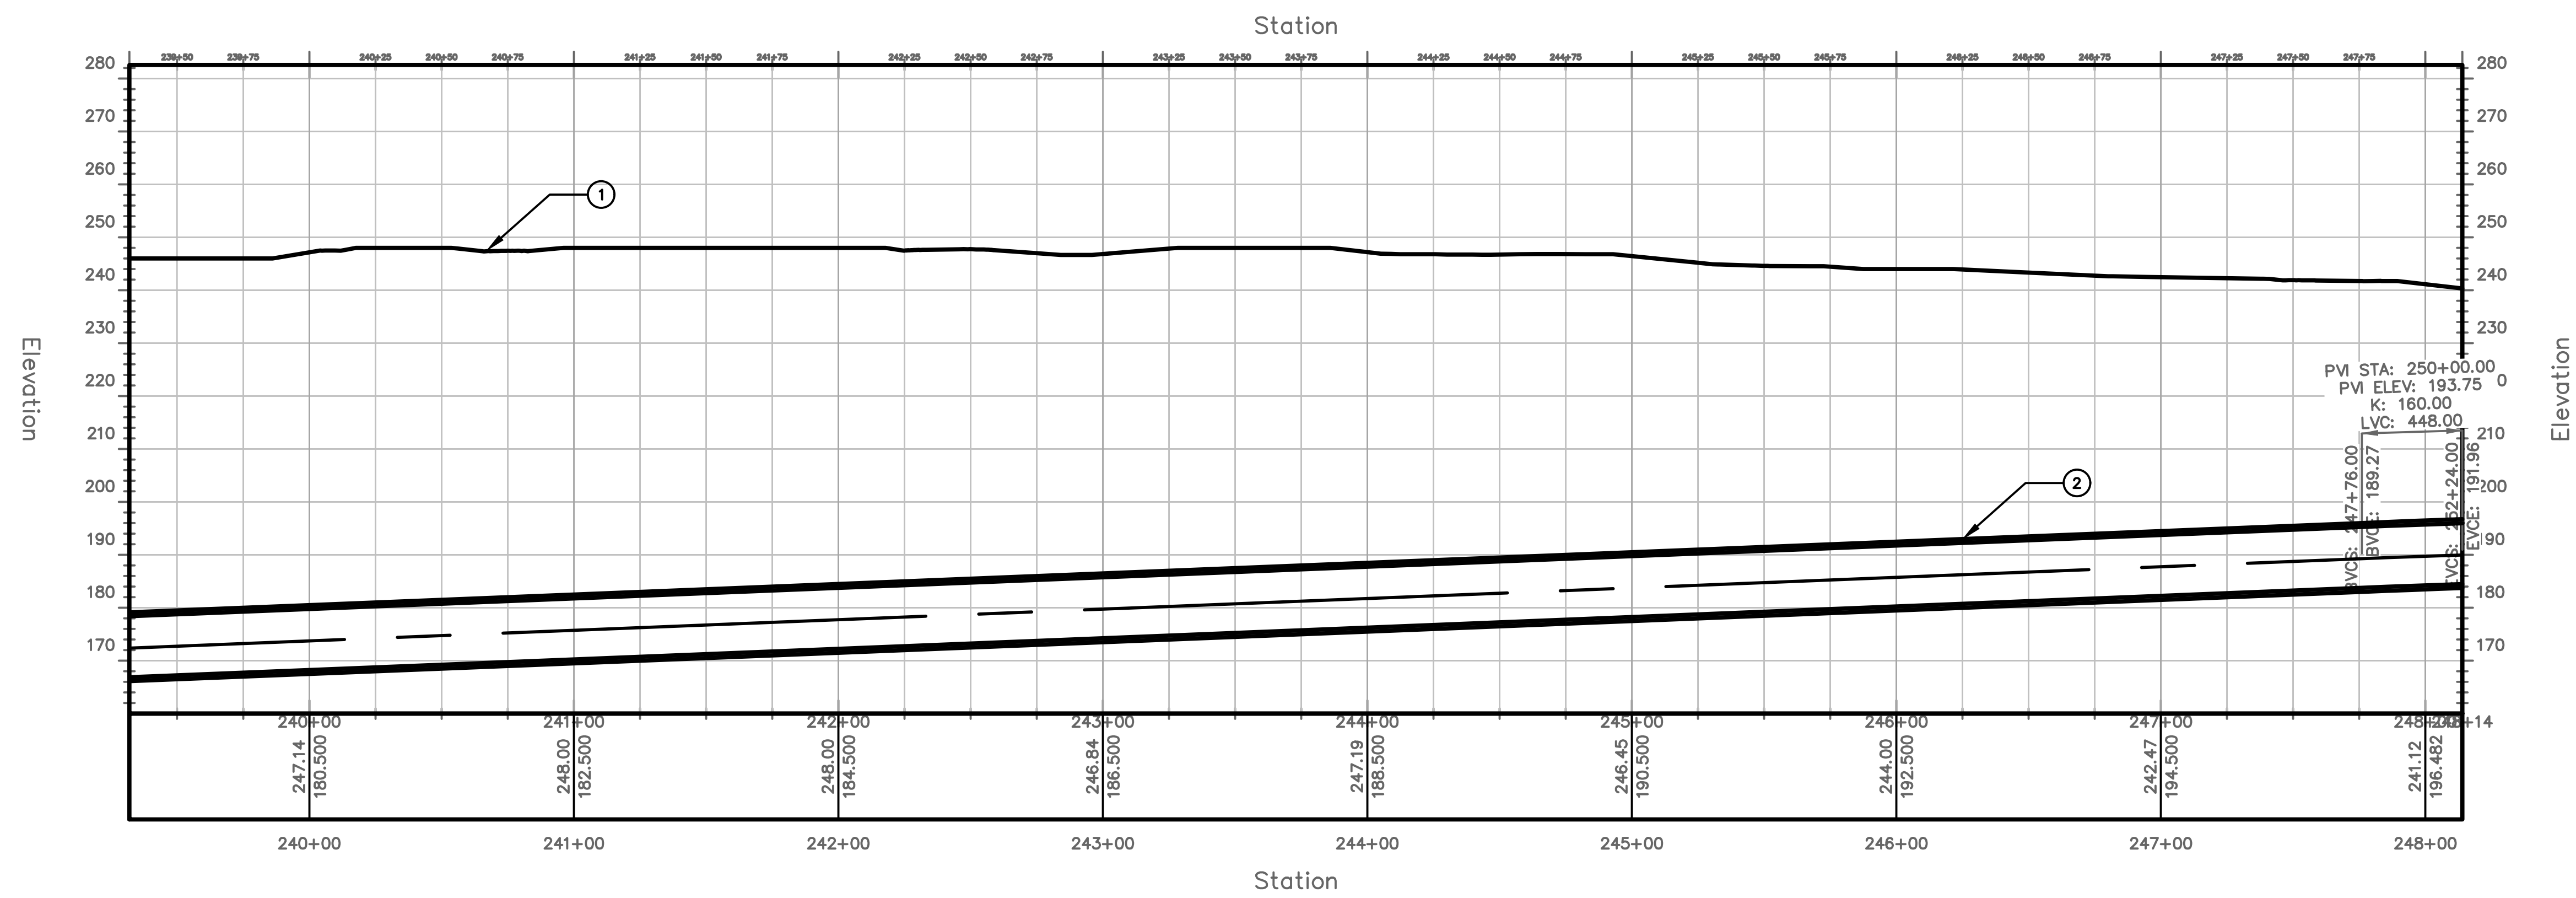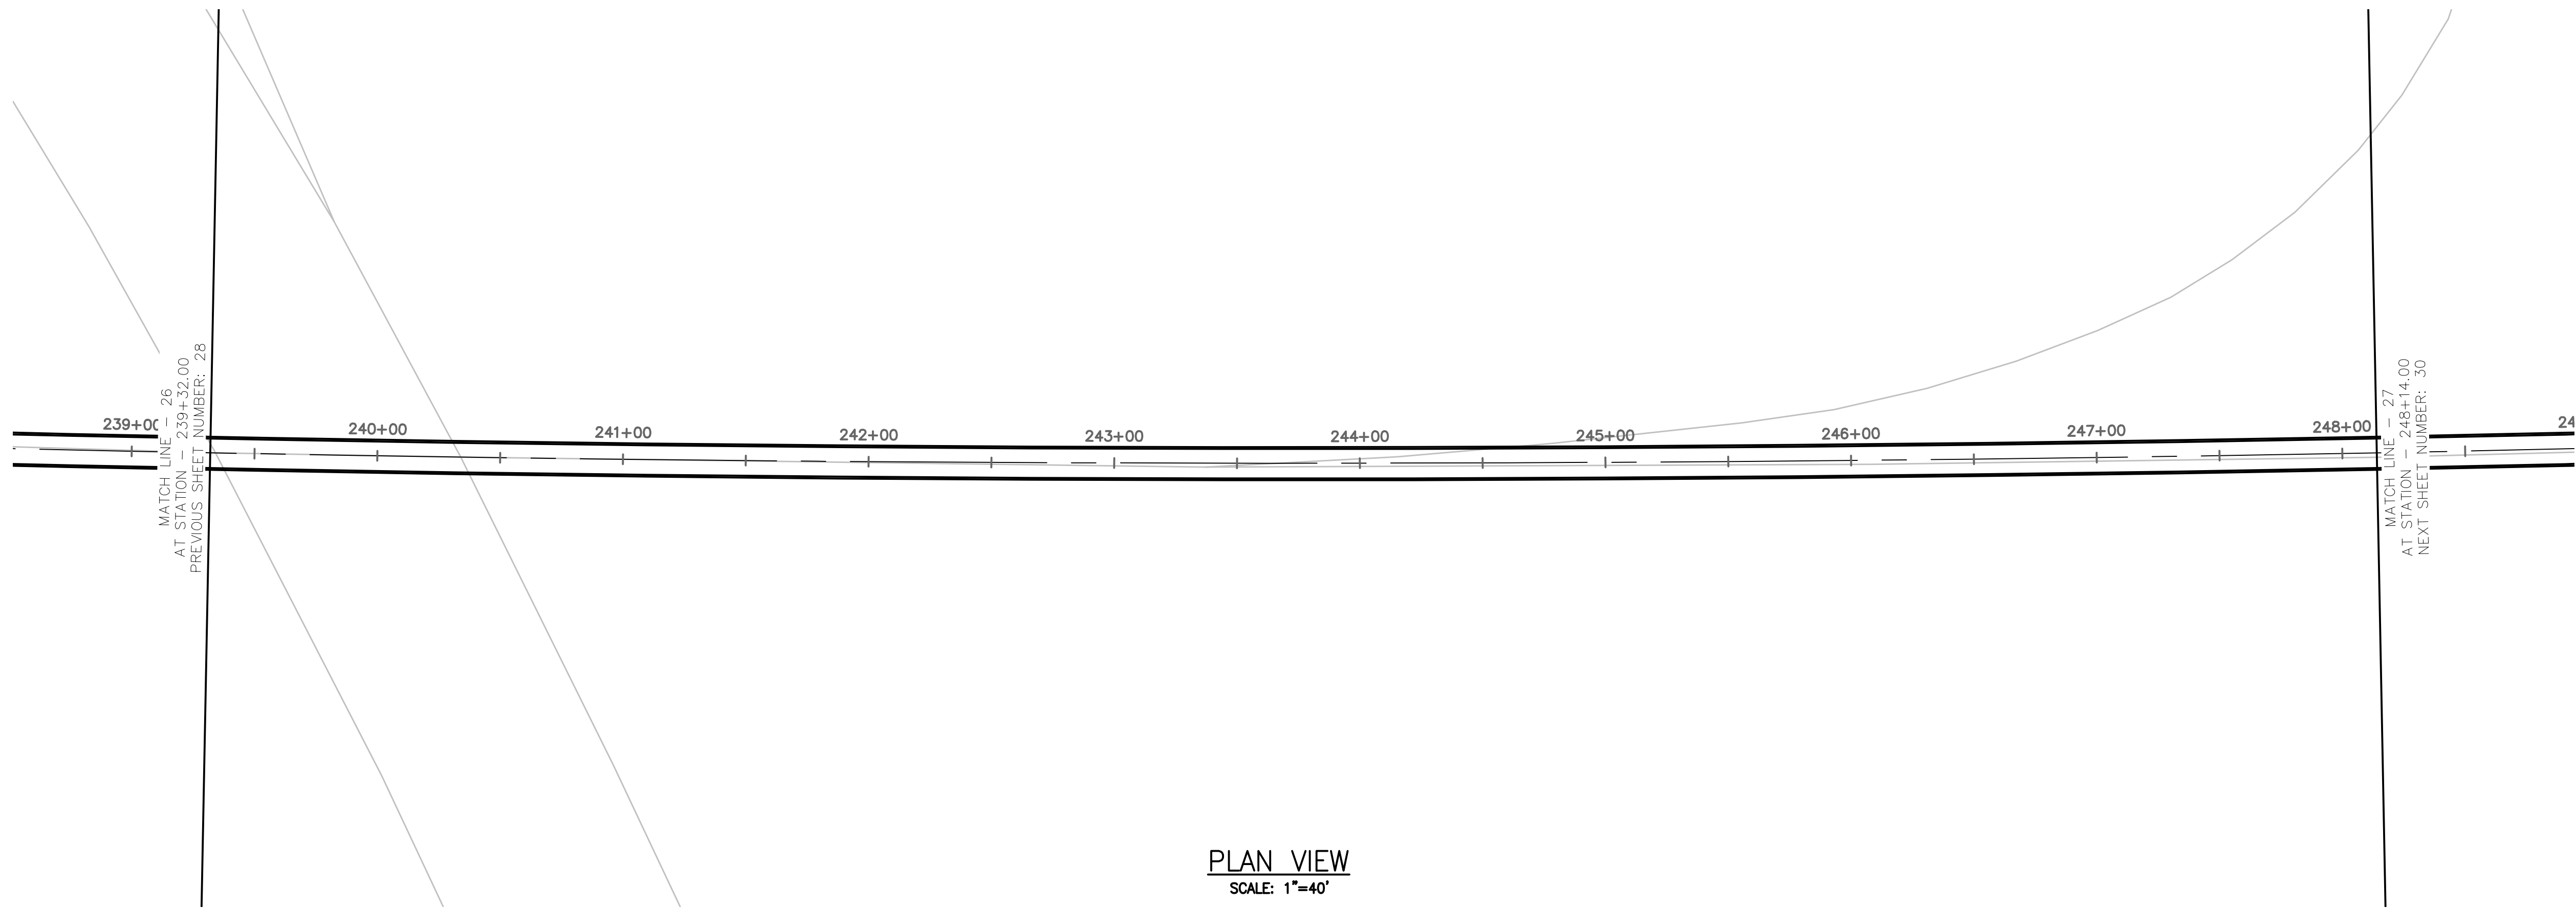


TUNNEL NOTES	
①	EXISTING SURFACE
②	PROPOSED 13.5' O.D. TUNNEL

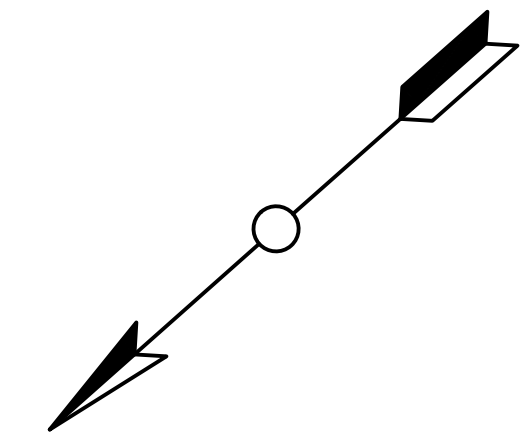

PROJECT NO. MD-002	DRAWING NO. C-027	SHEET NO. 29 OF 117																														
TRANSPORT TUNNEL PROJECT TUNNEL ALIGNMENT AND PROFILE																																
DESIGN BY AT	DRAWN BY AT	CHECKED BY SD																														
<table border="1"> <thead> <tr> <th>NO.</th> <th>DATE</th> <th>REVISIONS</th> <th>DWN</th> <th>CKD</th> <th>APPR</th> </tr> </thead> <tbody> <tr><td> </td><td> </td><td> </td><td> </td><td> </td><td> </td></tr> <tr><td> </td><td> </td><td> </td><td> </td><td> </td><td> </td></tr> <tr><td> </td><td> </td><td> </td><td> </td><td> </td><td> </td></tr> <tr><td> </td><td> </td><td> </td><td> </td><td> </td><td> </td></tr> </tbody> </table>			NO.	DATE	REVISIONS	DWN	CKD	APPR																								
NO.	DATE	REVISIONS	DWN	CKD	APPR																											
THE BORING COMPANY 1 ROCKET ROAD HAWTHORNE, CA 90250																																

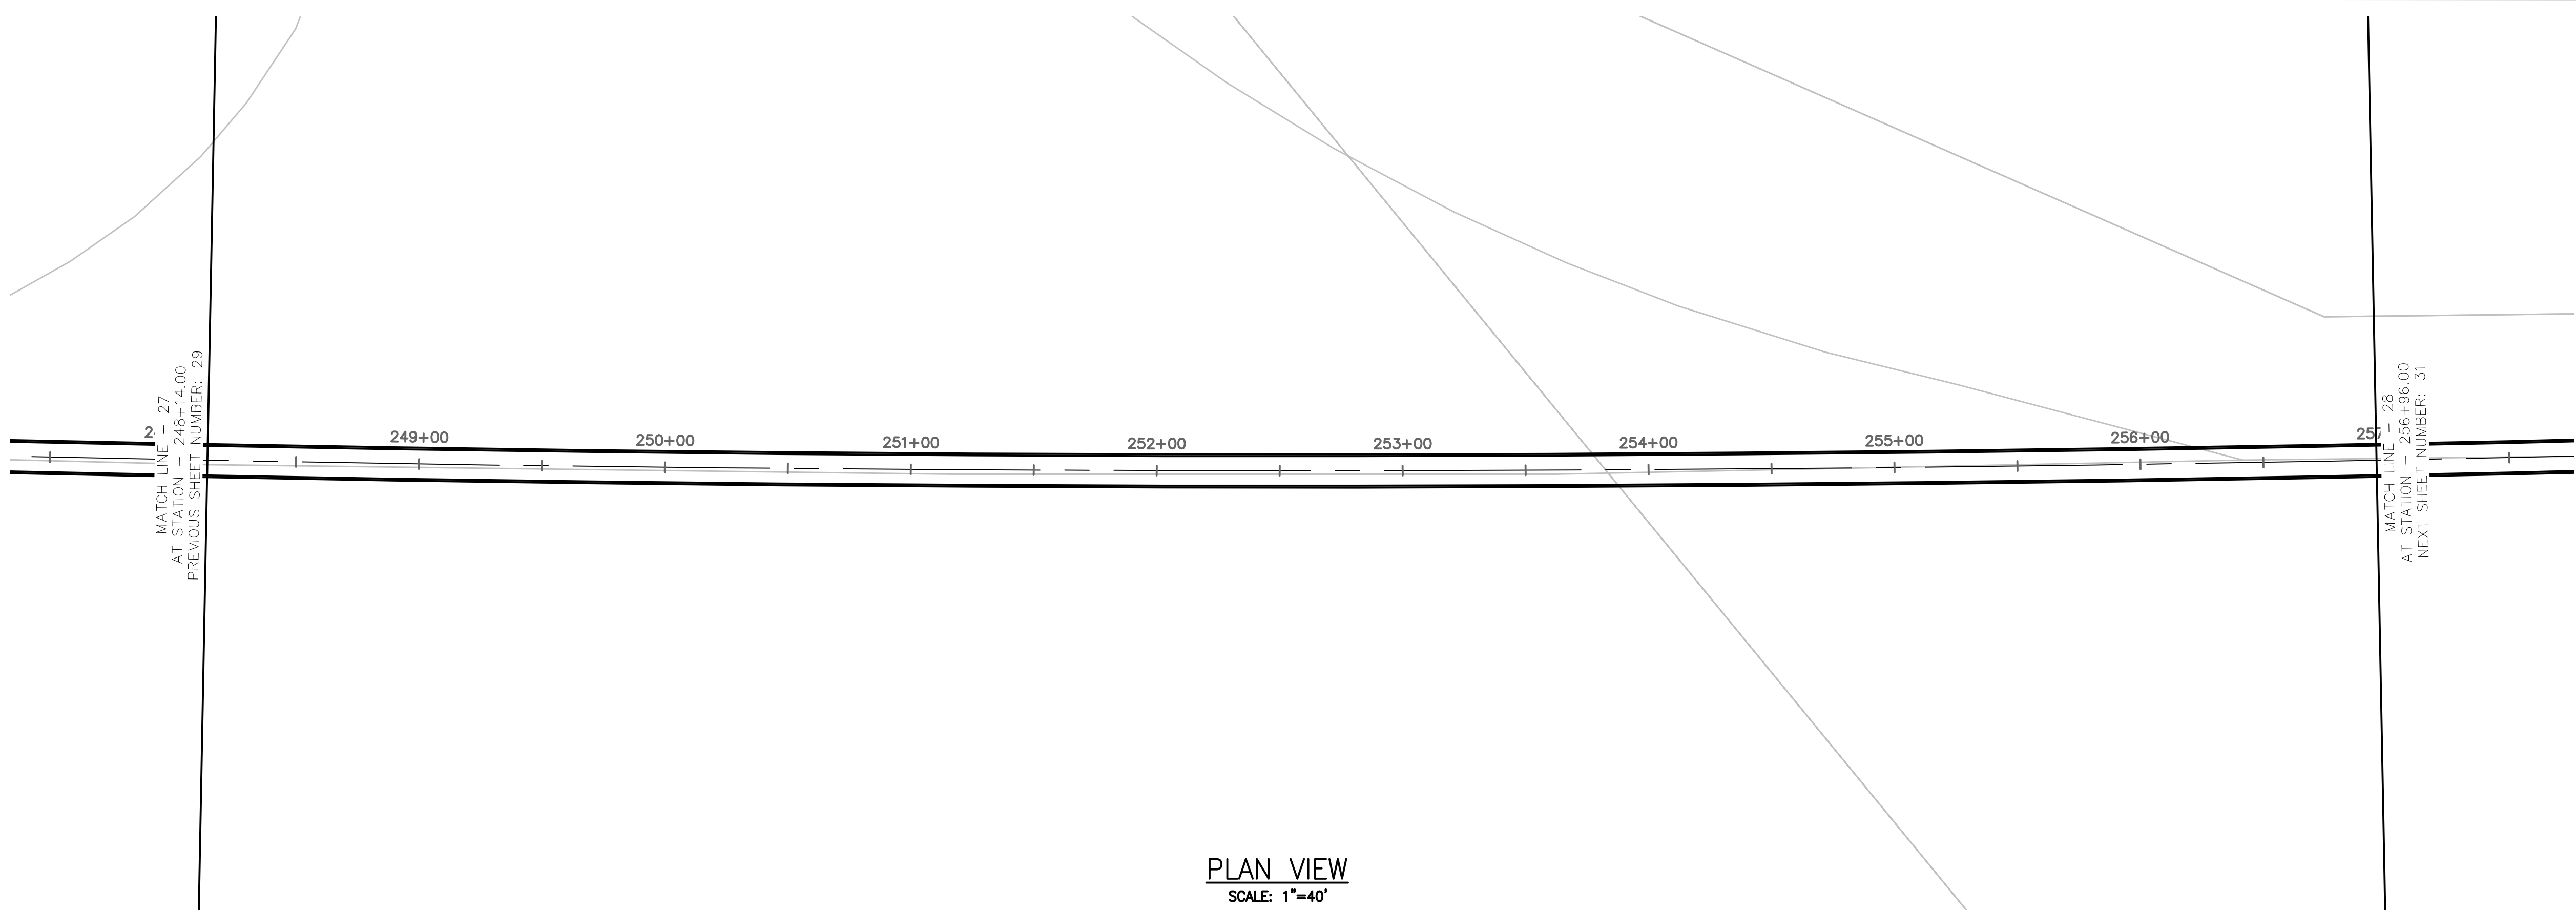


PLAN VIEW
SCALE: 1"=40'

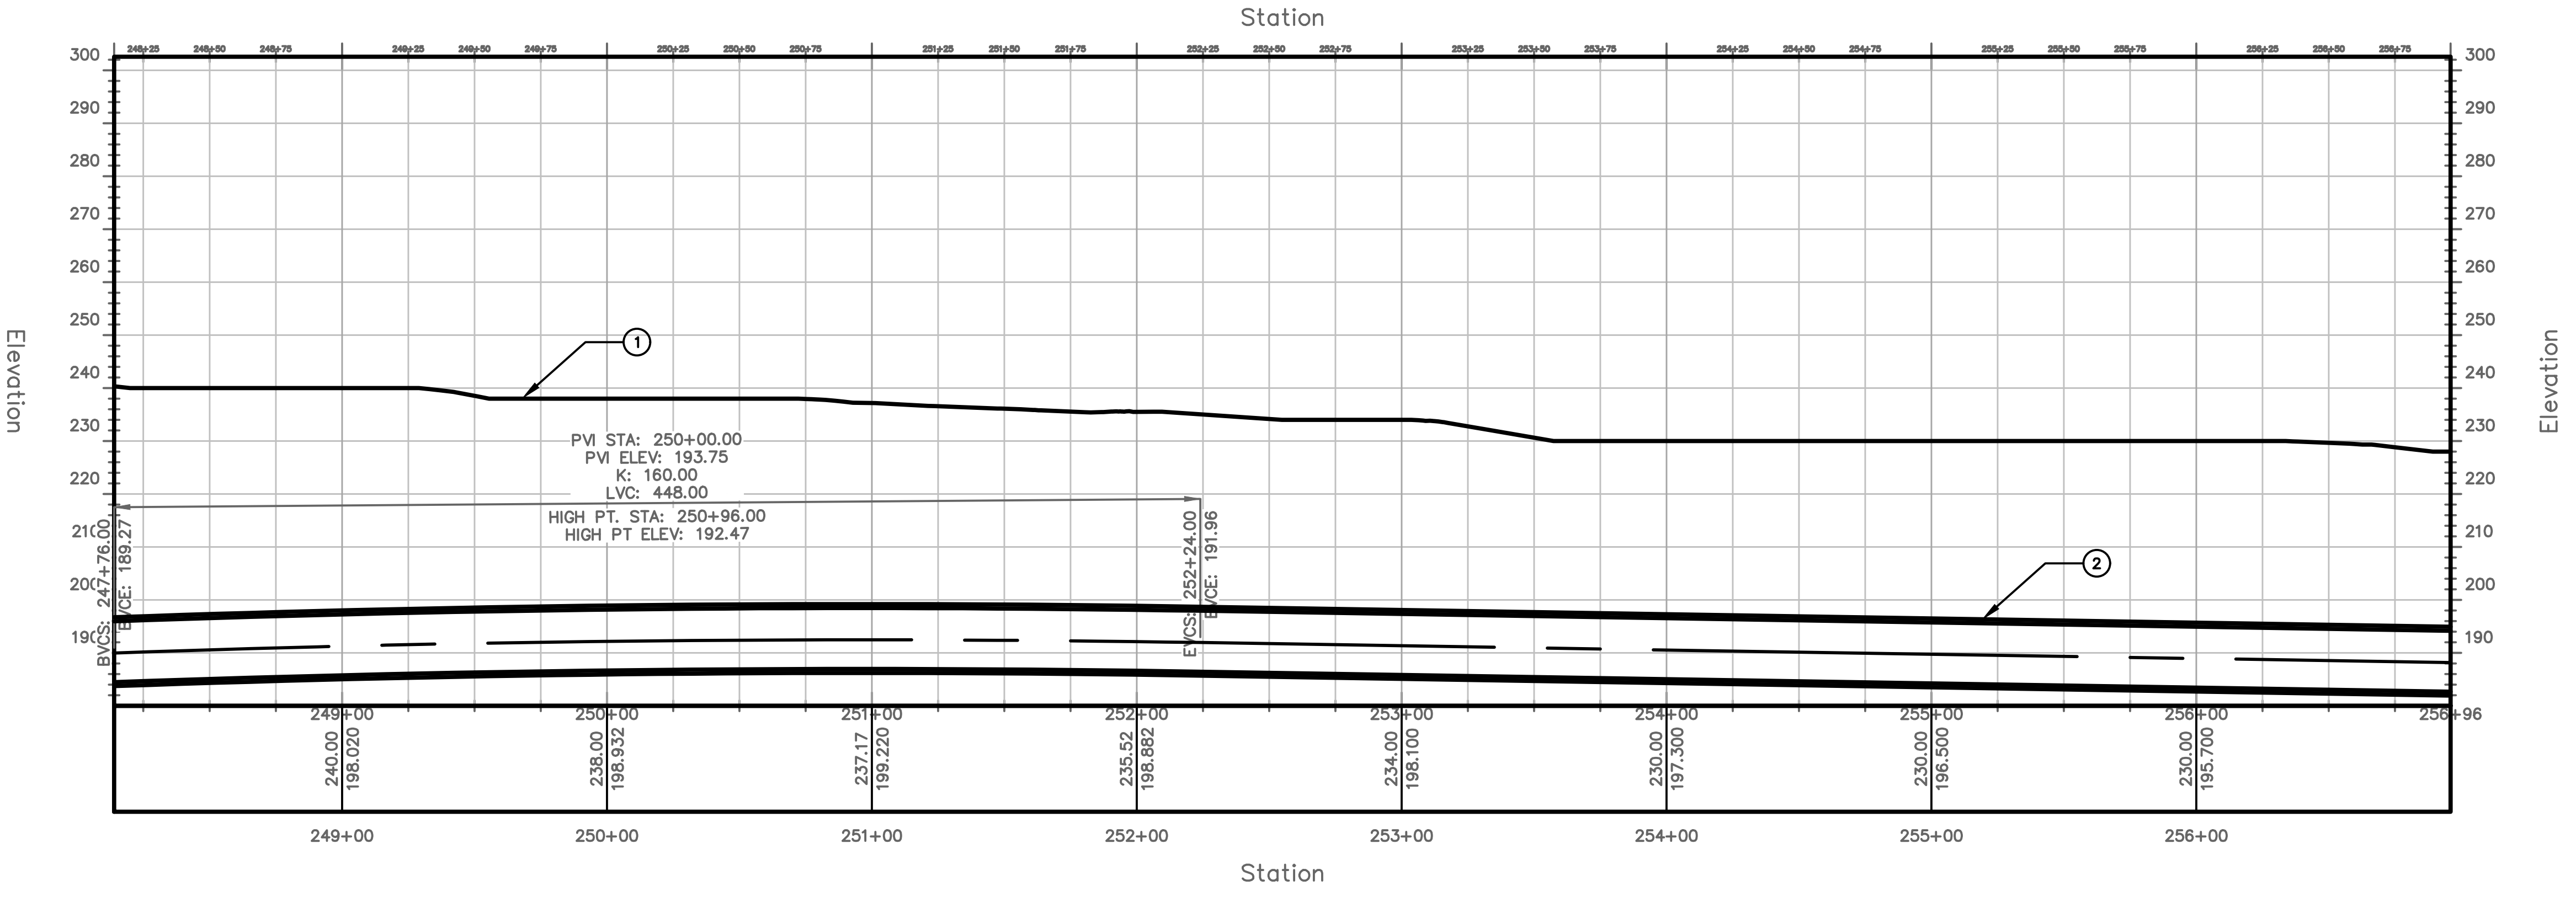

PROFILE VIEW
HORIZONTAL SCALE: 1"=40'
VERTICAL SCALE: 1"=20'

TUNNEL NOTES	
①	EXISTING SURFACE
②	PROPOSED 13.5' O.D. TUNNEL

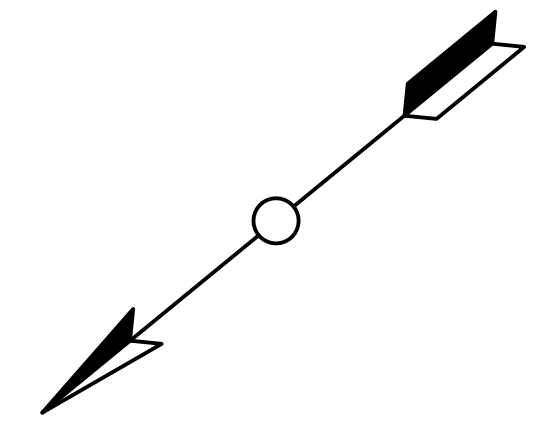


PROJECT NO. MD-002
DRAWING NO. C-028
SHEET NO. 30 OF 117

TRANSPORT TUNNEL PROJECT
TUNNEL ALIGNMENT AND PROFILE


DESIGN BY AT
DRAWN BY AT
CHECKED BY SD

NO.	DATE	REVISIONS	DWN	CKD	APPR

THE BORING COMPANY
1 ROCKET ROAD
HAWTHORNE, CA 90250

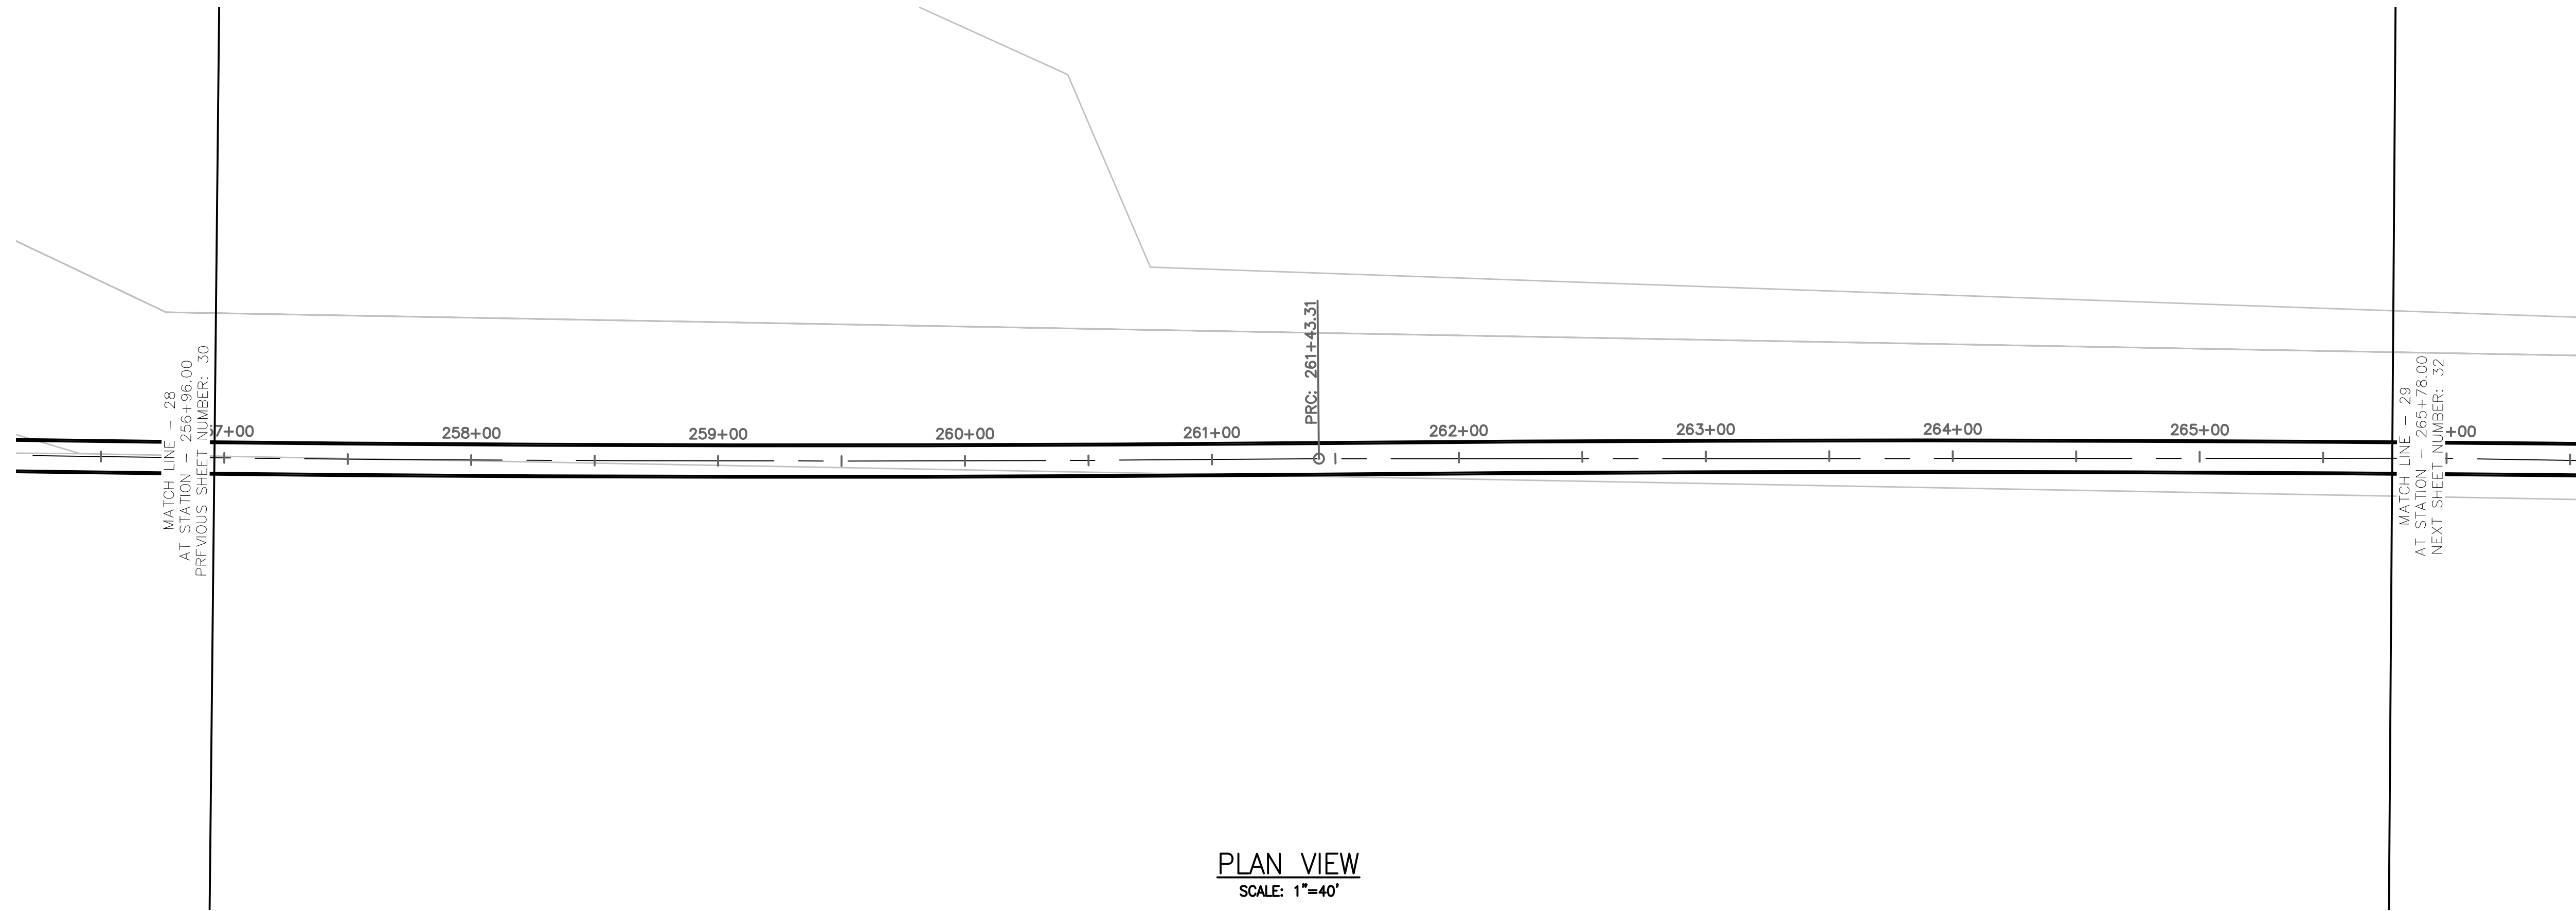


PLAN VIEW
SCALE: 1"=40'

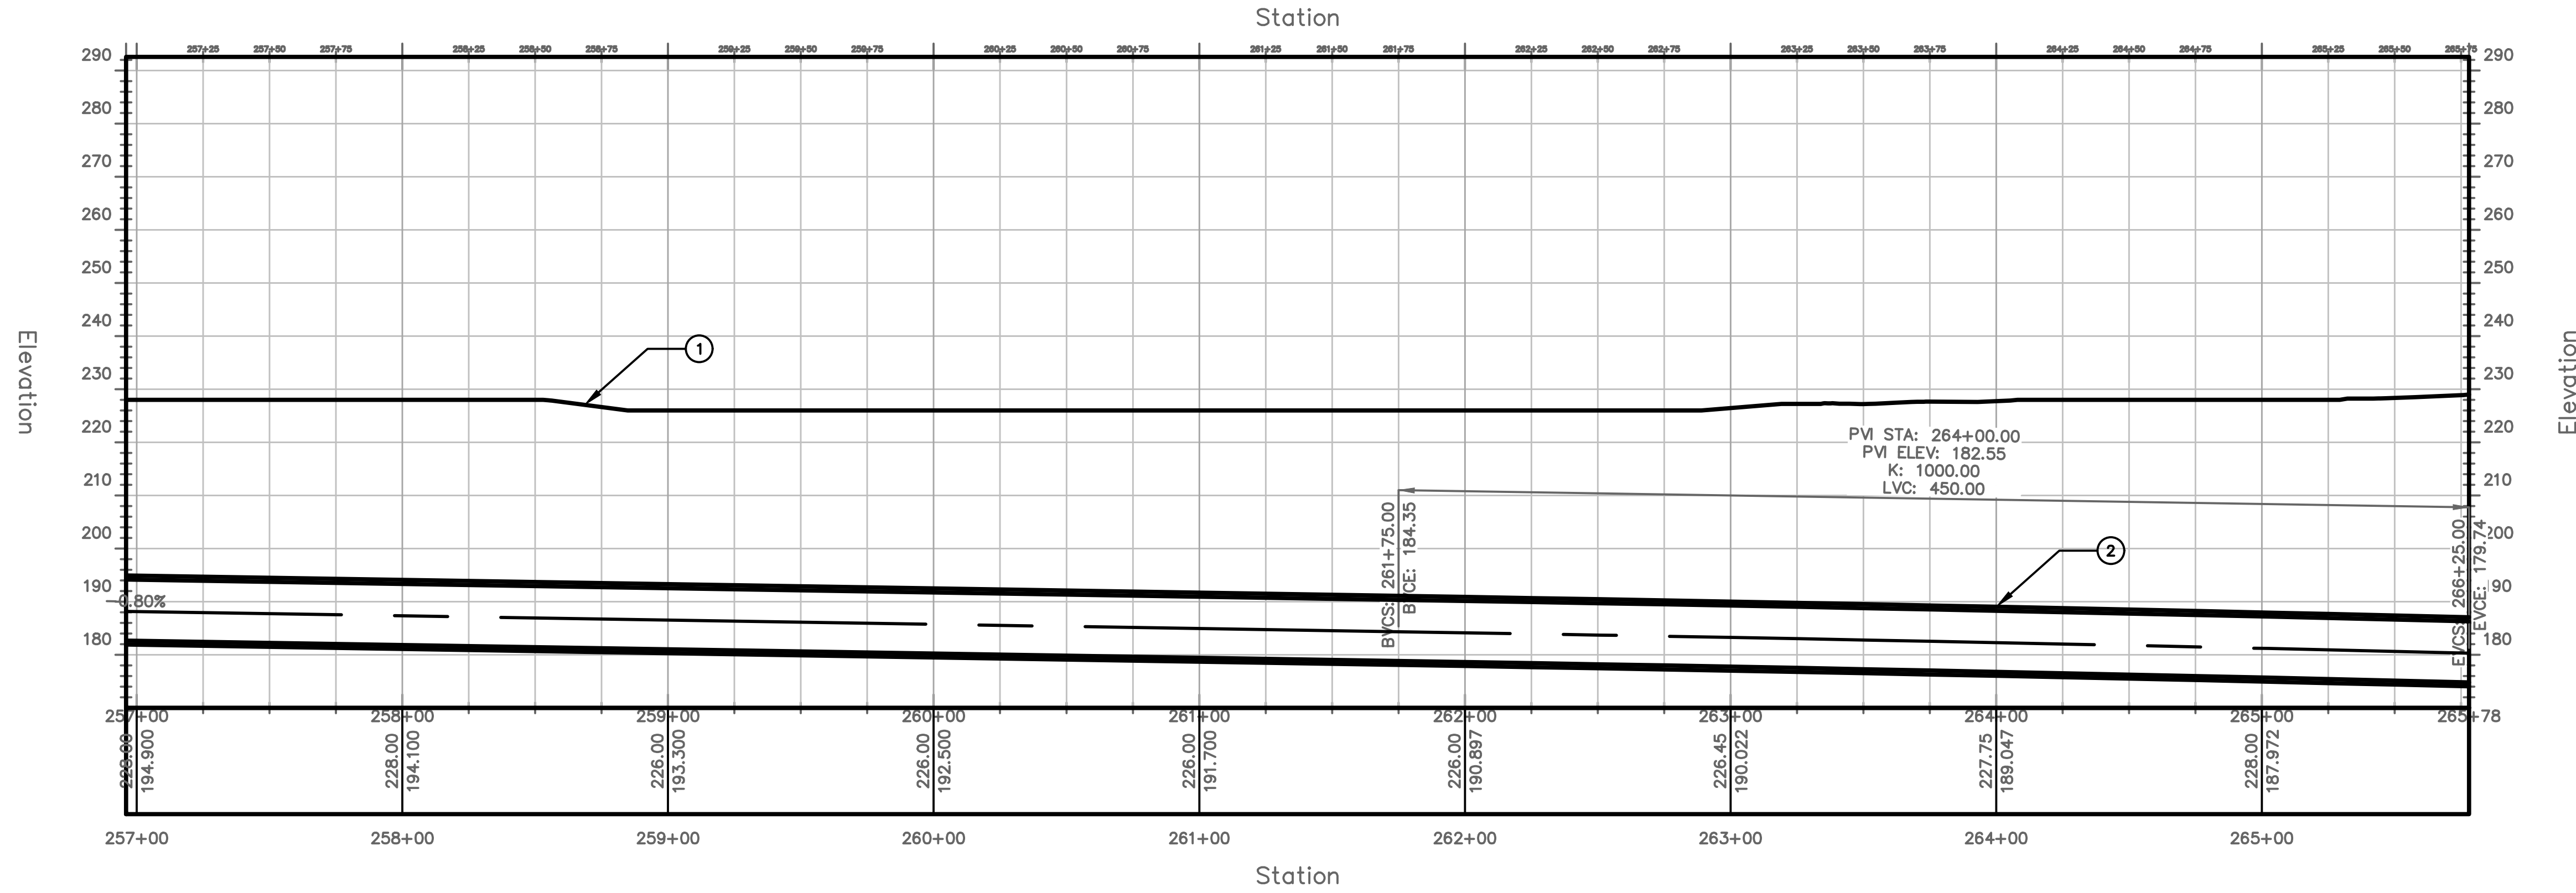

PROFILE VIEW
HORIZONTAL SCALE: 1"=40'
VERTICAL SCALE: 1"=20'


TUNNEL NOTES	
①	EXISTING SURFACE
②	PROPOSED 13.5' O.D. TUNNEL

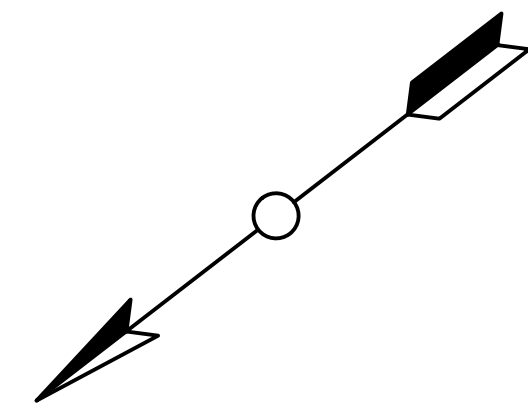

PROJECT NO. MD-002	DRAWING NO. C-029	SHEET NO. 31 OF 117																														
TRANSPORT TUNNEL PROJECT TUNNEL ALIGNMENT AND PROFILE																																
DESIGN BY AT	DRAWN BY AT	CHECKED BY SD																														
<table border="1"> <thead> <tr> <th>NO.</th> <th>DATE</th> <th>REVISIONS</th> <th>DWN</th> <th>CKD</th> <th>APPR</th> </tr> </thead> <tbody> <tr><td> </td><td> </td><td> </td><td> </td><td> </td><td> </td></tr> <tr><td> </td><td> </td><td> </td><td> </td><td> </td><td> </td></tr> <tr><td> </td><td> </td><td> </td><td> </td><td> </td><td> </td></tr> <tr><td> </td><td> </td><td> </td><td> </td><td> </td><td> </td></tr> </tbody> </table>			NO.	DATE	REVISIONS	DWN	CKD	APPR																								
NO.	DATE	REVISIONS	DWN	CKD	APPR																											
THE BORING COMPANY 1 ROCKET ROAD HAWTHORNE, CA 90250																																





PLAN VIEW
SCALE: 1"=40'

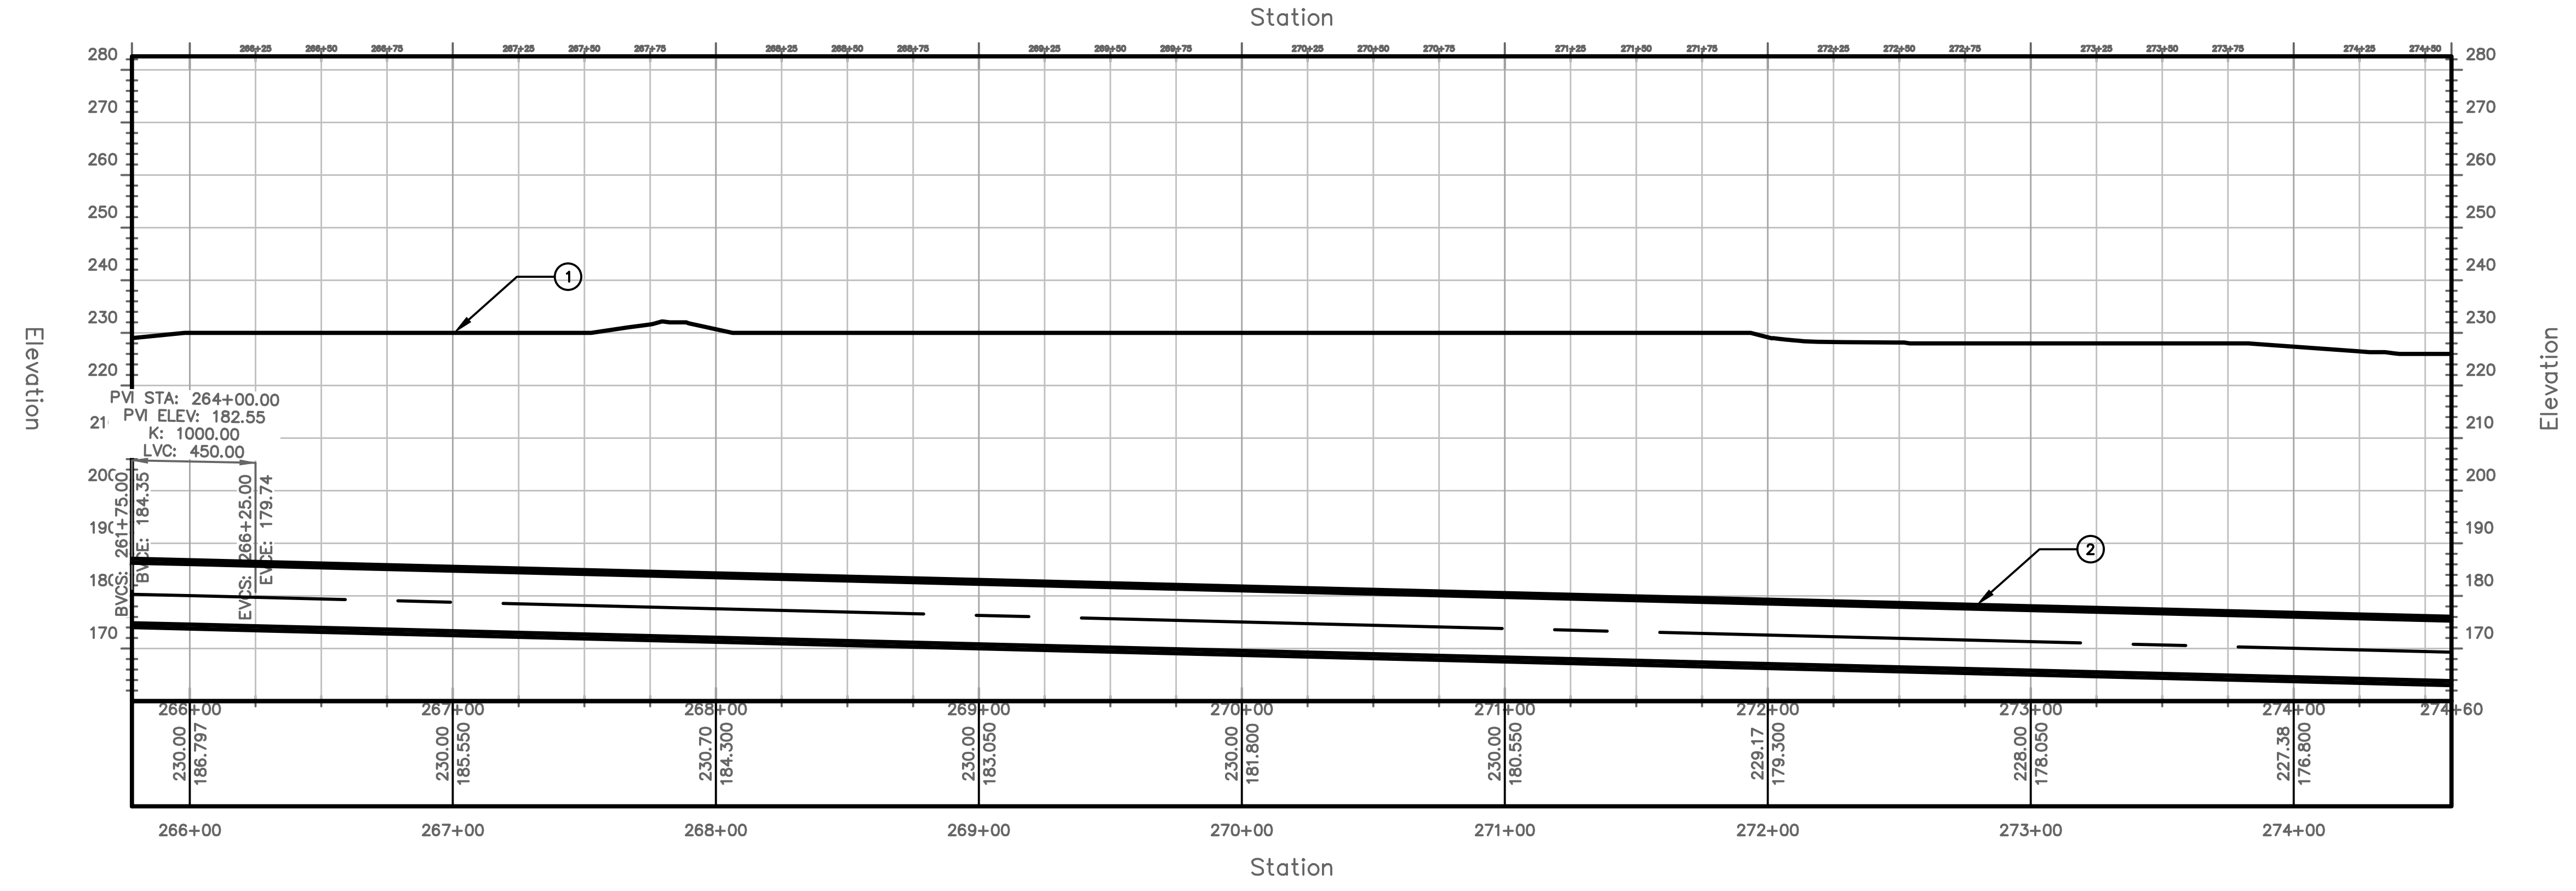

PROFILE VIEW
HORIZONTAL SCALE: 1"=40'
VERTICAL SCALE: 1"=20'

TUNNEL NOTES	
①	EXISTING SURFACE
②	PROPOSED 13.5' O.D. TUNNEL

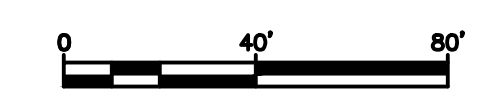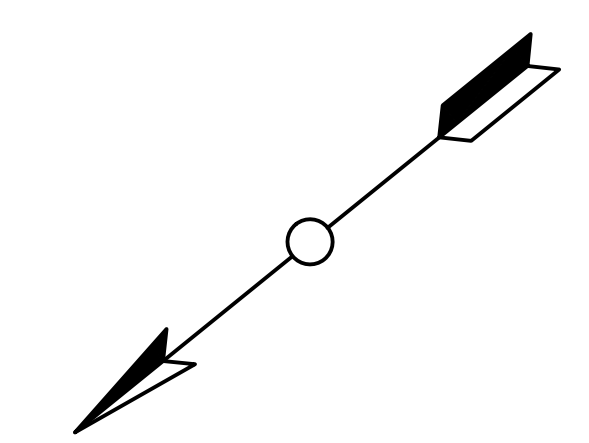


PROJECT NO.
MD-002
DRAWING NO.
C-030
SHEET NO.
32 OF 117

TRANSPORT TUNNEL
PROJECT
TUNNEL ALIGNMENT AND PROFILE


DESIGN BY AT
DRAWN BY AT
CHECKED BY SD

NO.	DATE	REVISIONS	DWN	CKD	APPR

THE BORING COMPANY
1 ROCKET ROAD
HAWTHORNE, CA 90250


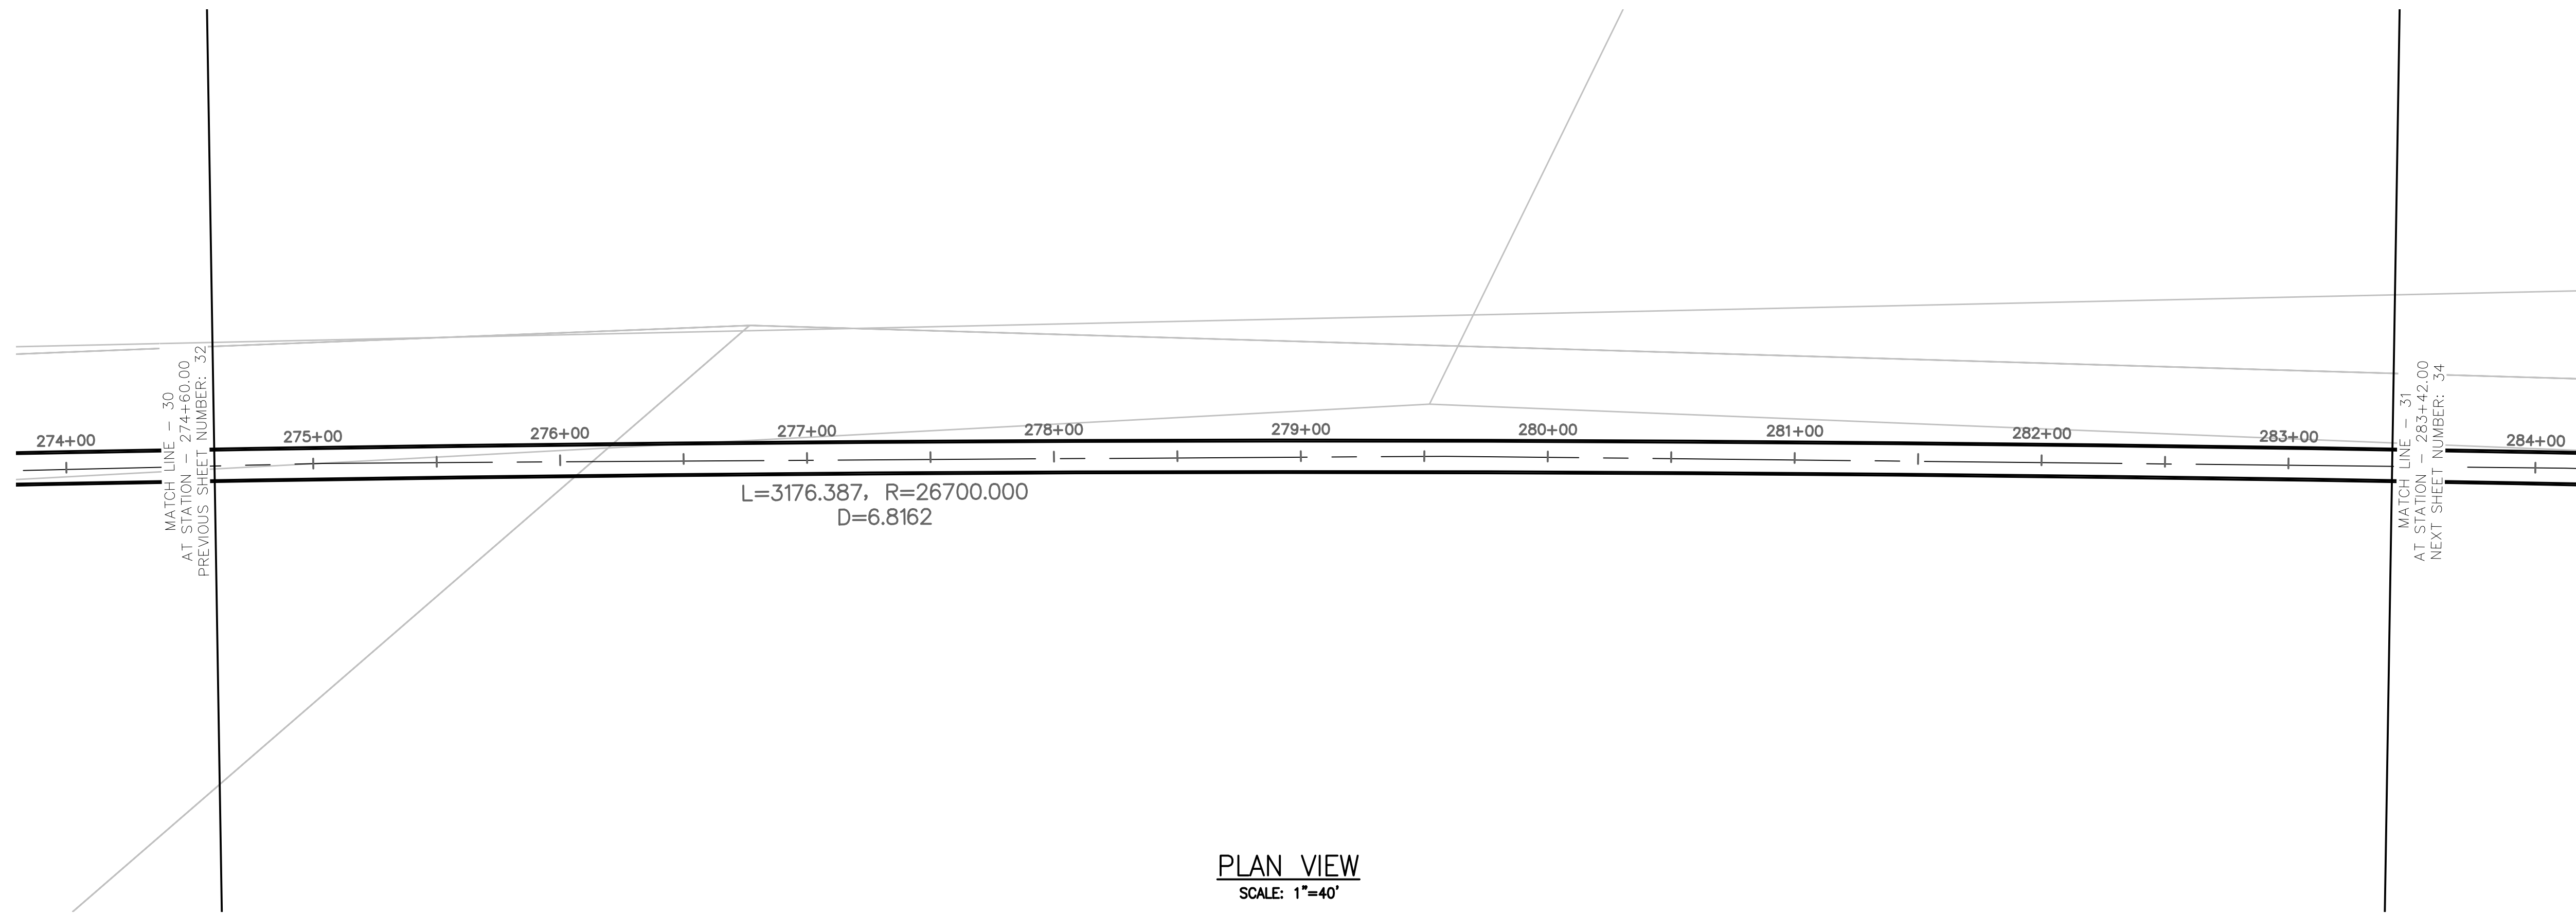


PLAN VIEW
SCALE: 1"=40'

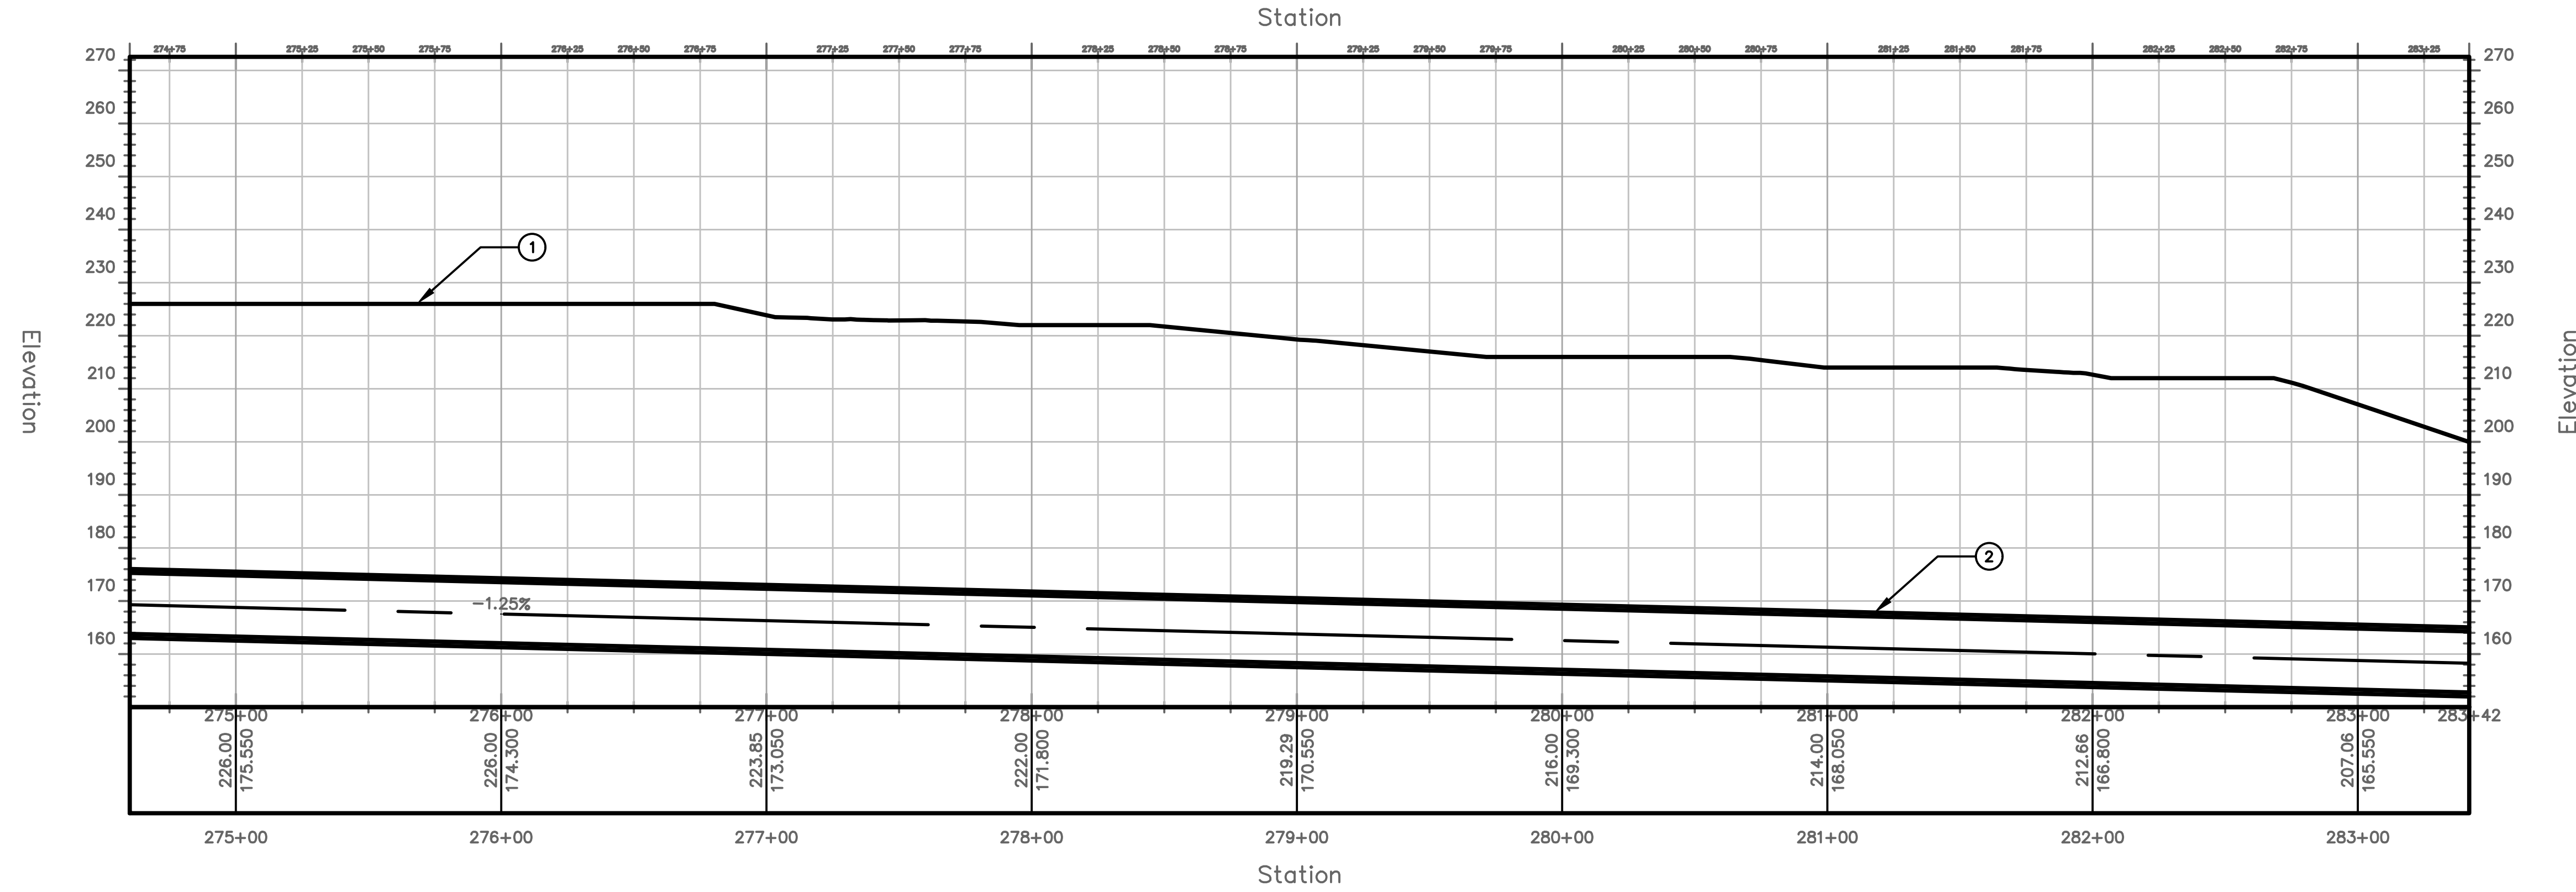


PROFILE VIEW
HORIZONTAL SCALE: 1"=40'
VERTICAL SCALE: 1"=20'


TUNNEL NOTES	
①	EXISTING SURFACE
②	PROPOSED 13.5' O.D. TUNNEL

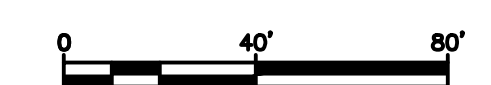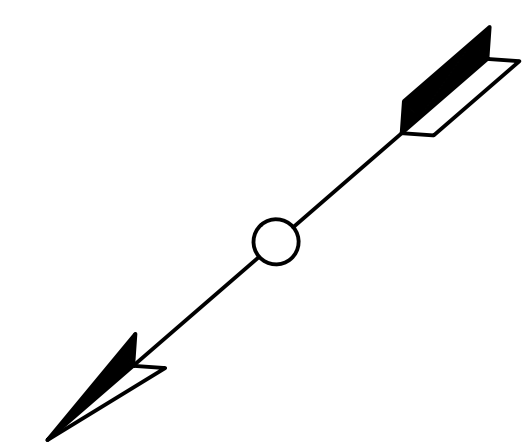

PROJECT NO. MD-002	DRAWING NO. C-031	SHEET NO. 33 OF 117												
TRANSPORT TUNNEL PROJECT TUNNEL ALIGNMENT AND PROFILE														
DESIGN BY AT	DRAWN BY AT	CHECKED BY SD												
<table border="1"> <thead> <tr> <th>NO.</th> <th>DATE</th> <th>REVISIONS</th> <th>DWN</th> <th>CKD</th> <th>APPR</th> </tr> </thead> <tbody> <tr> <td> </td> <td> </td> <td> </td> <td> </td> <td> </td> <td> </td> </tr> </tbody> </table>			NO.	DATE	REVISIONS	DWN	CKD	APPR						
NO.	DATE	REVISIONS	DWN	CKD	APPR									
<p>THE BORING COMPANY 1 ROCKET ROAD HAWTHORNE, CA 90250</p>														

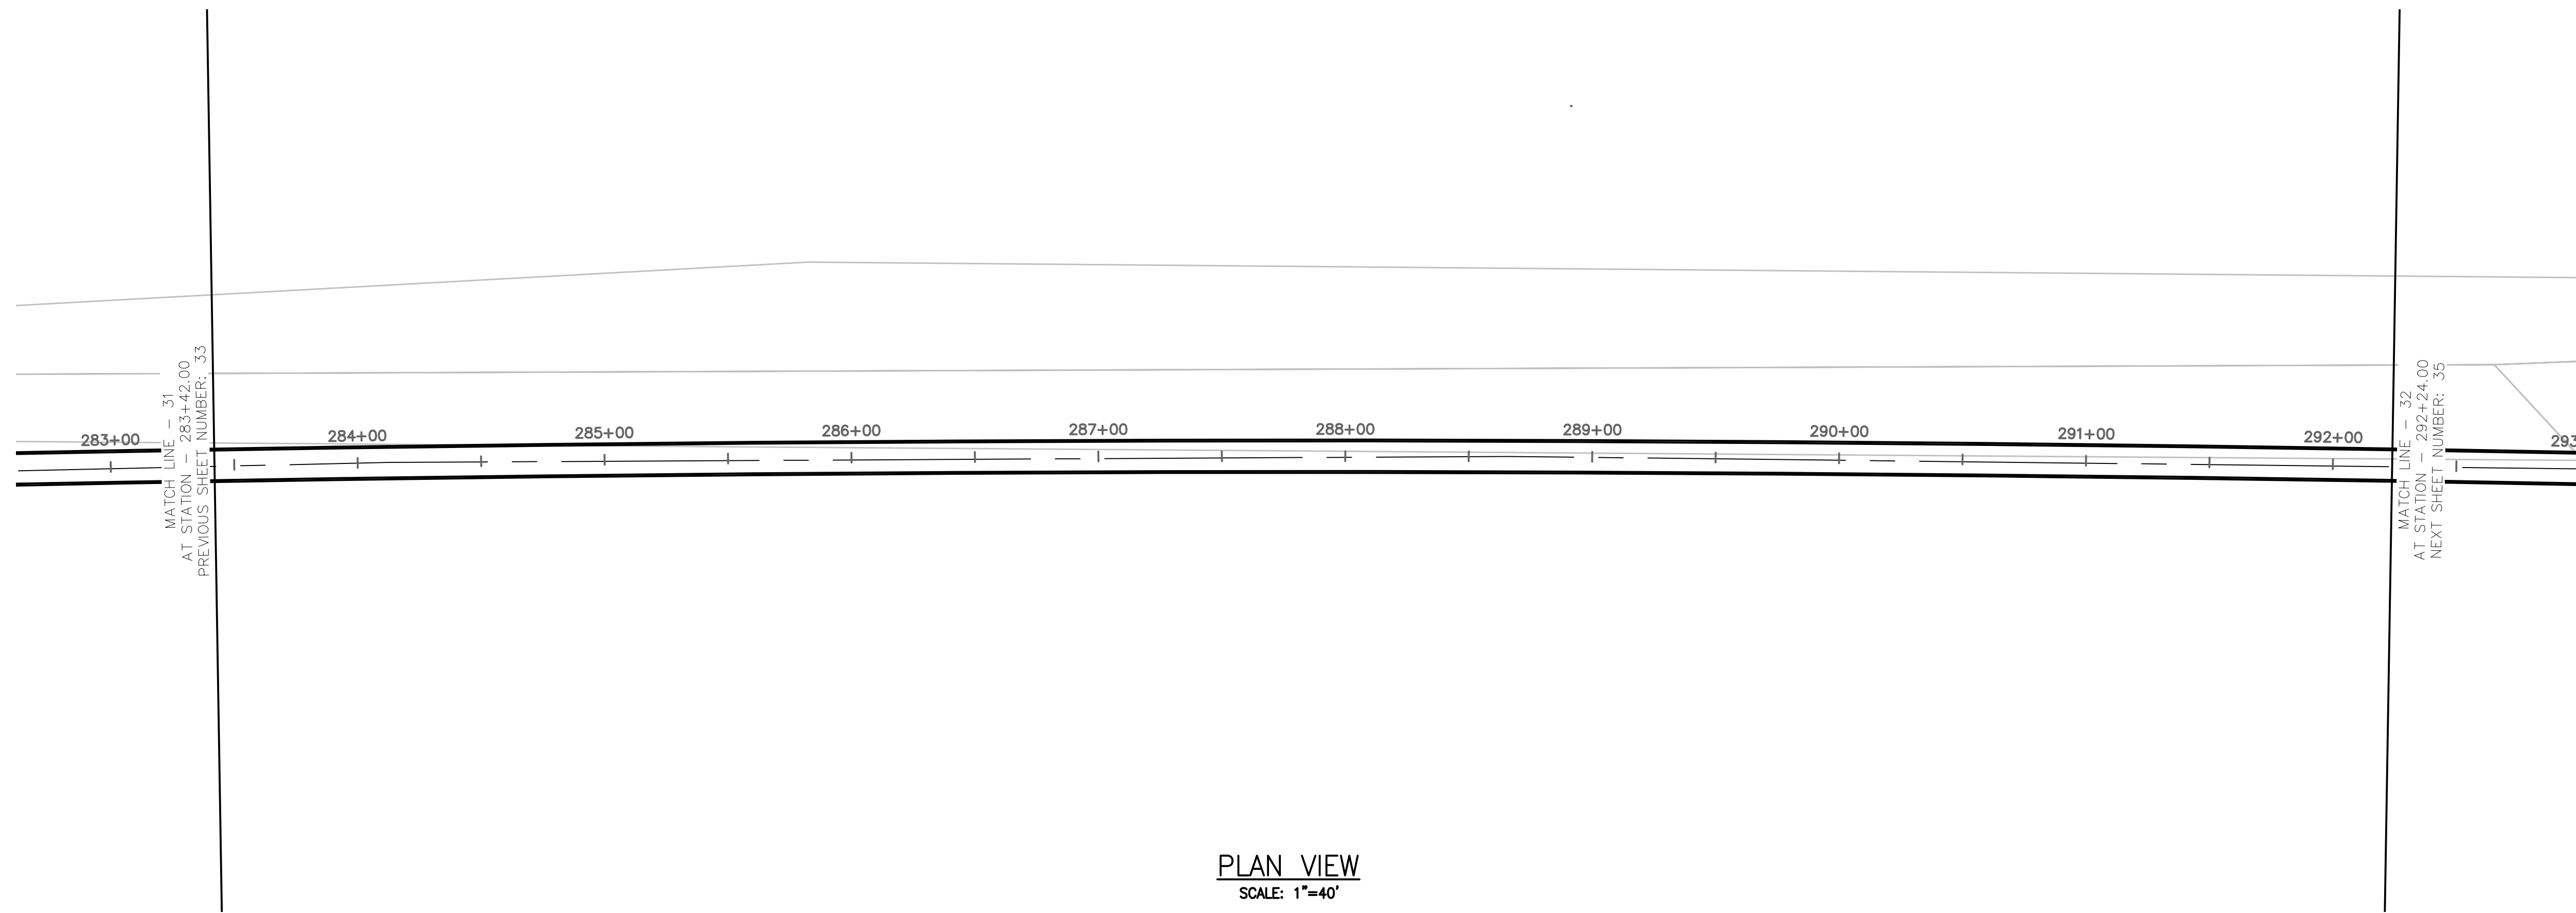


PLAN VIEW
SCALE: 1"=40'


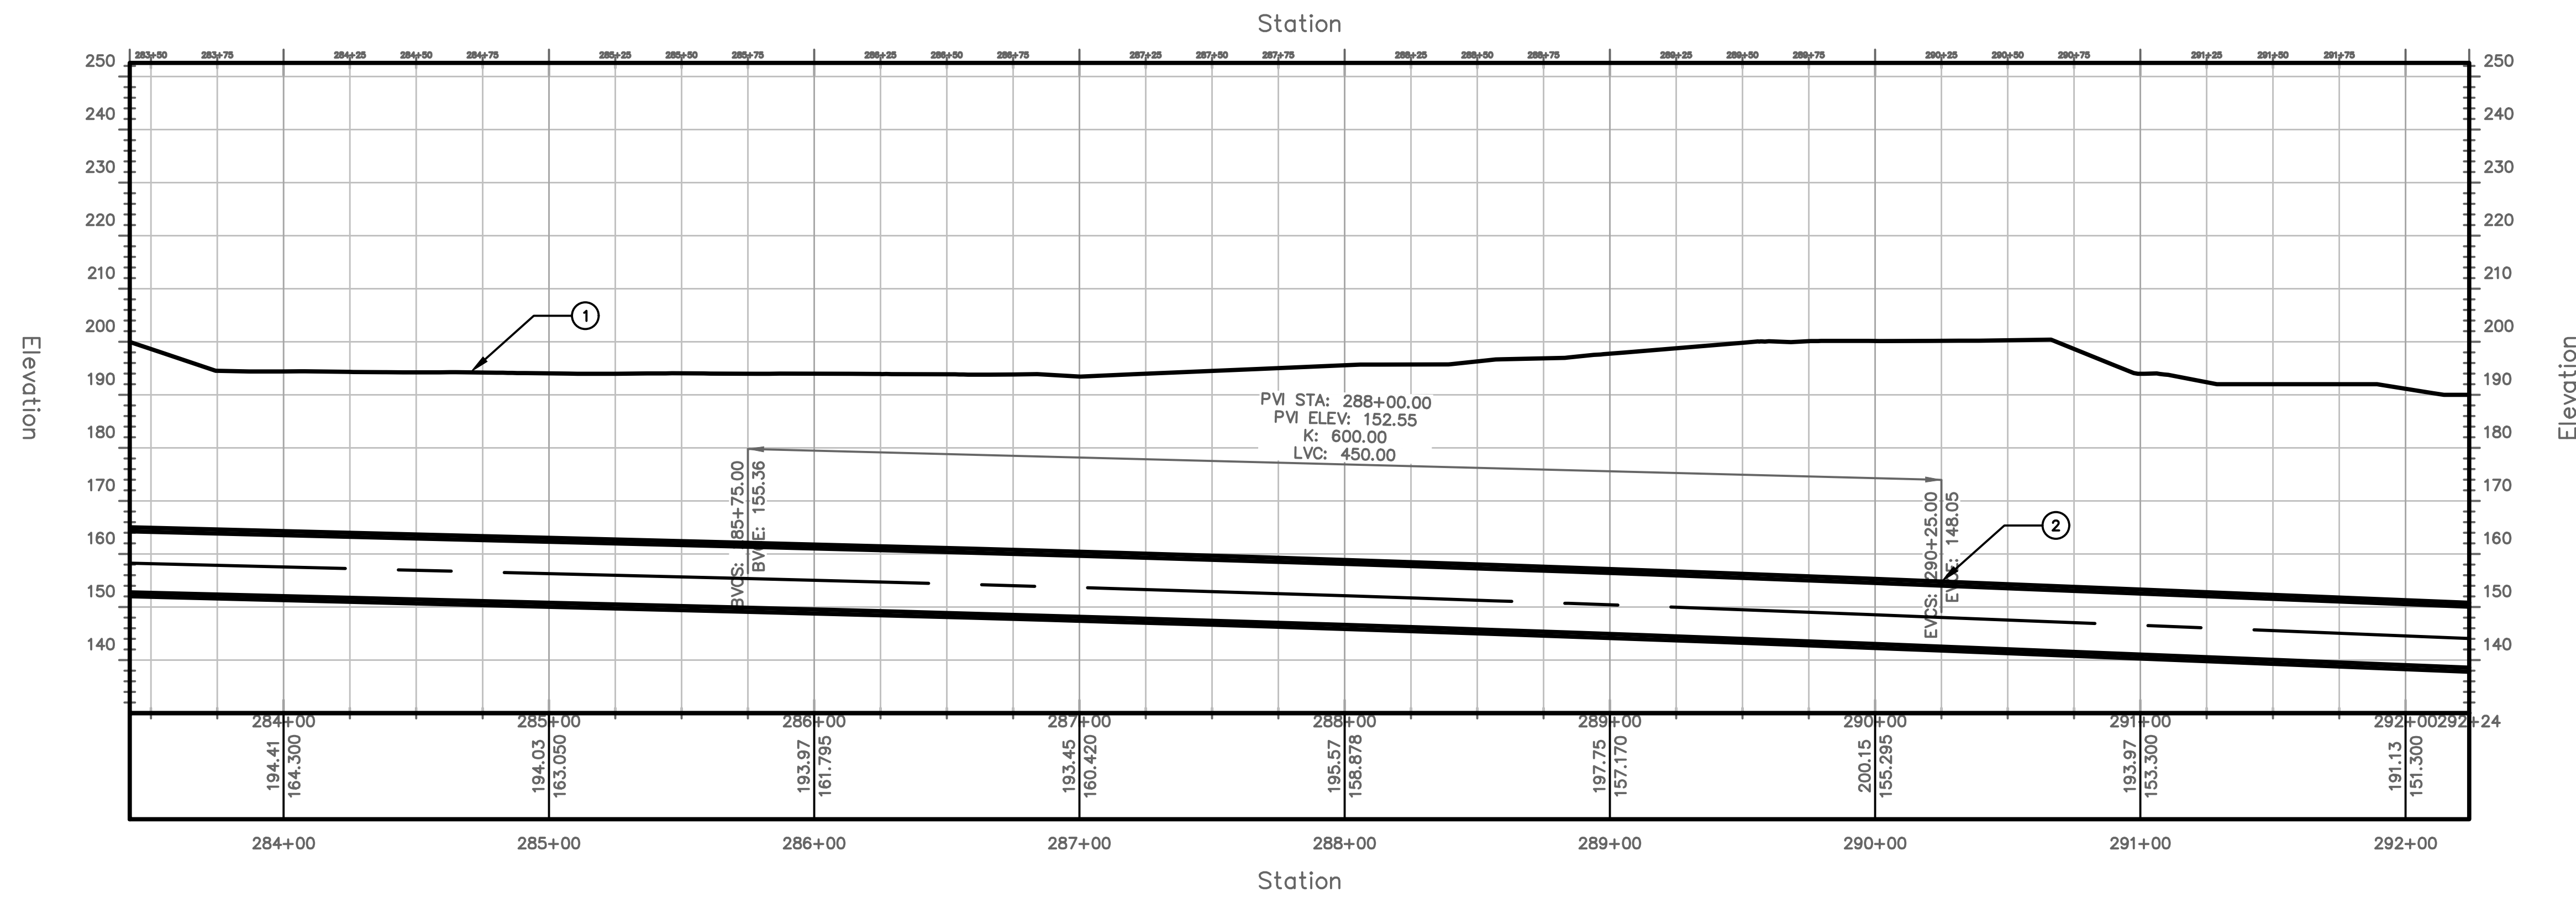


PROFILE VIEW
HORIZONTAL SCALE: 1"=40'
VERTICAL SCALE: 1"=20'



TUNNEL NOTES	
①	EXISTING SURFACE
②	PROPOSED 13.5' O.D. TUNNEL

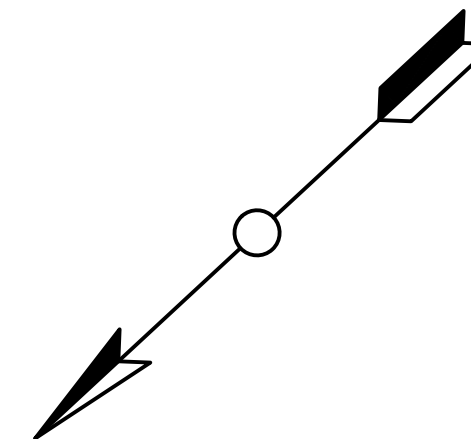


PROJECT NO. MD-002 DRAWING NO. C-032 SHEET NO. 34 OF 117	TRANSPORT TUNNEL PROJECT TUNNEL ALIGNMENT AND PROFILE	DESIGN BY AT DRAWN BY AT CHECKED BY SD																														
<table border="1" style="width: 100%; border-collapse: collapse;"> <thead> <tr> <th>NO.</th> <th>DATE</th> <th>REVISIONS</th> <th>DWN</th> <th>CKD</th> <th>APPR</th> </tr> </thead> <tbody> <tr><td> </td><td> </td><td> </td><td> </td><td> </td><td> </td></tr> <tr><td> </td><td> </td><td> </td><td> </td><td> </td><td> </td></tr> <tr><td> </td><td> </td><td> </td><td> </td><td> </td><td> </td></tr> <tr><td> </td><td> </td><td> </td><td> </td><td> </td><td> </td></tr> </tbody> </table>			NO.	DATE	REVISIONS	DWN	CKD	APPR																								
NO.	DATE	REVISIONS	DWN	CKD	APPR																											

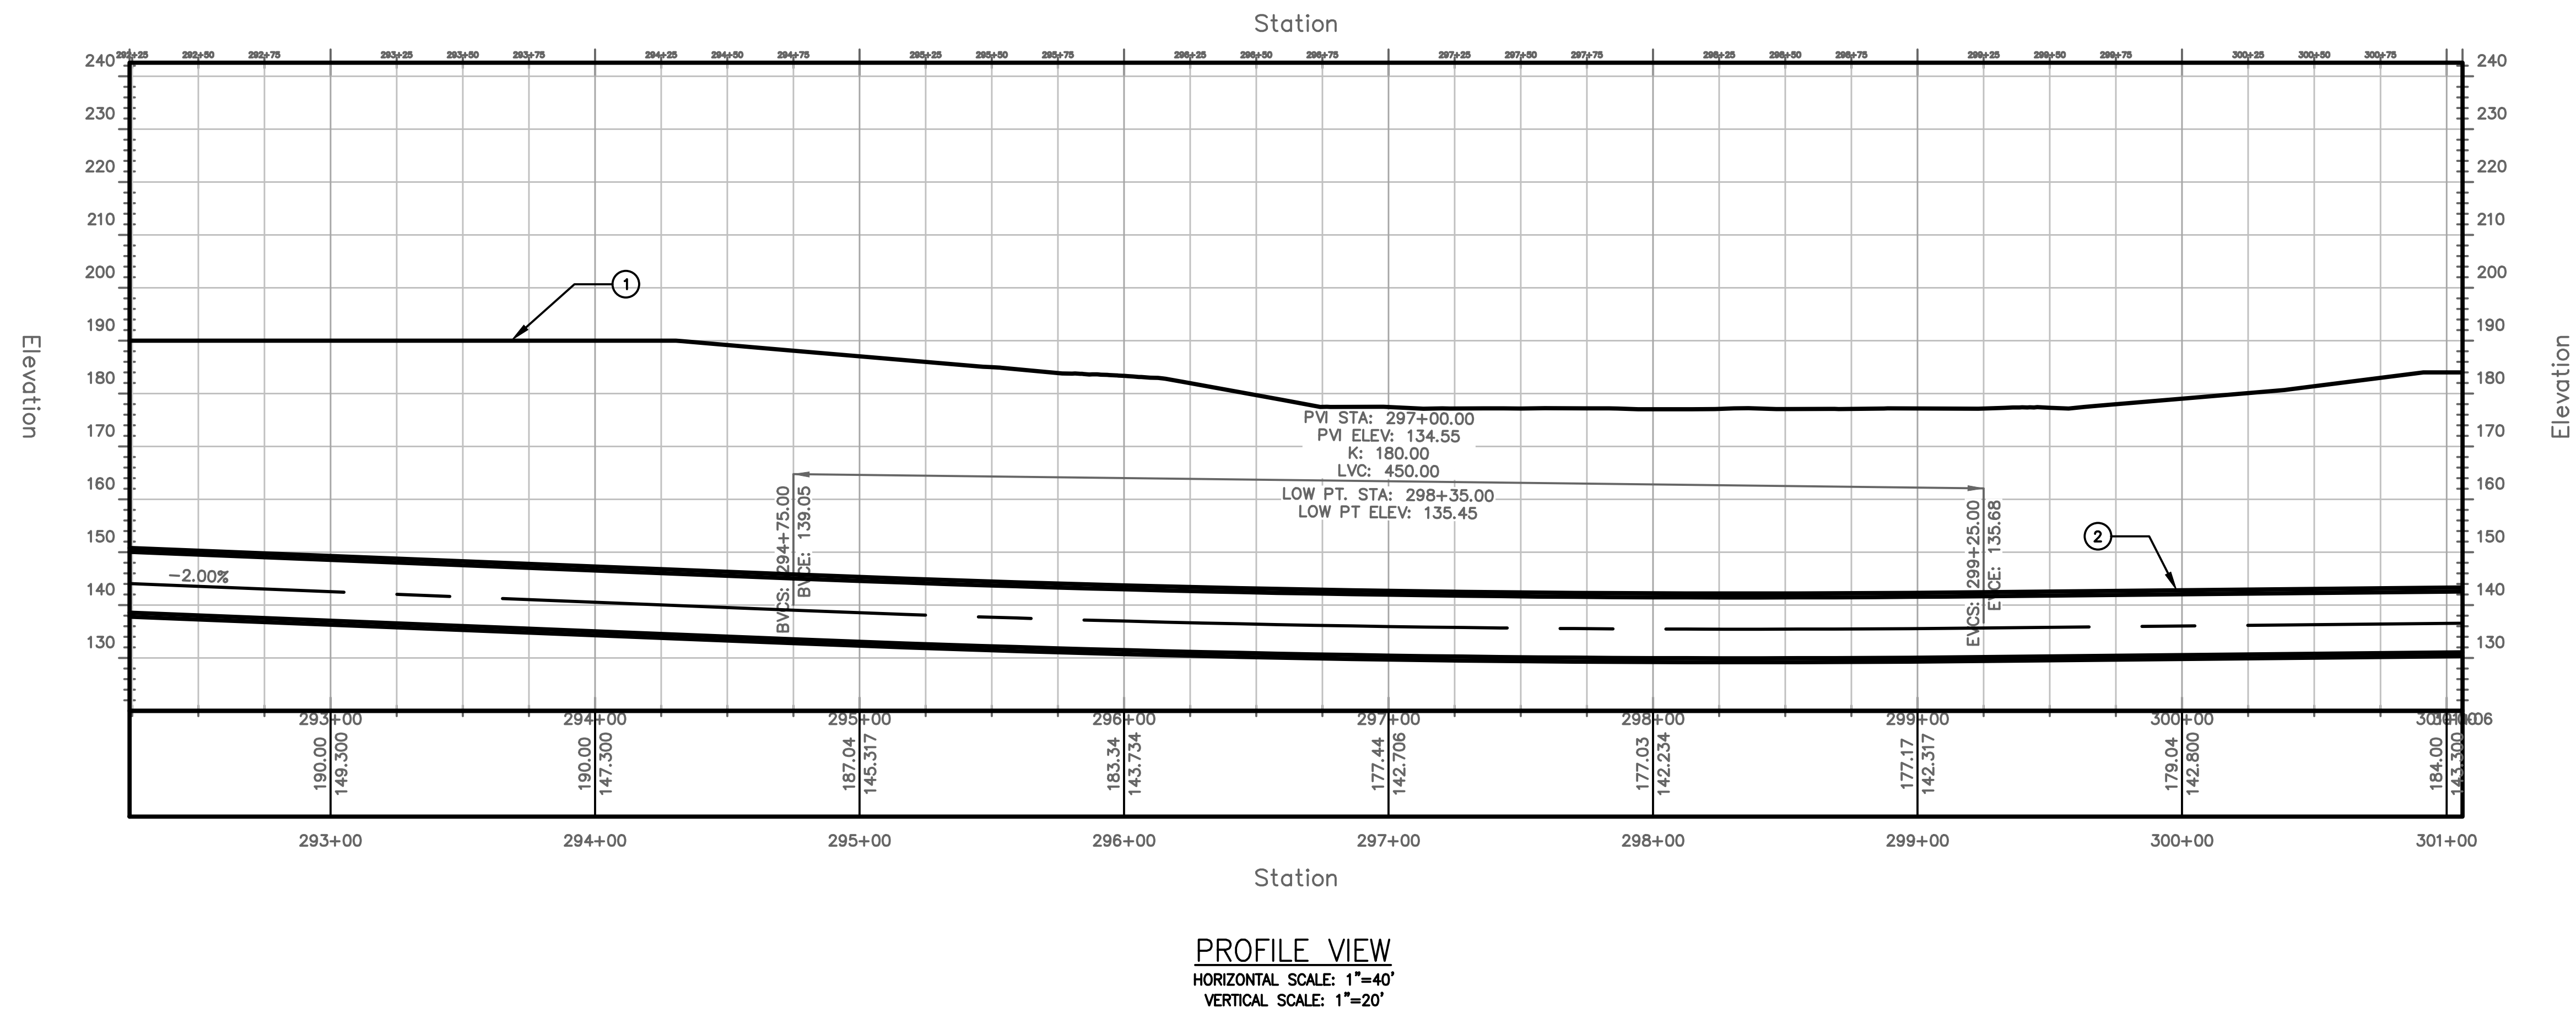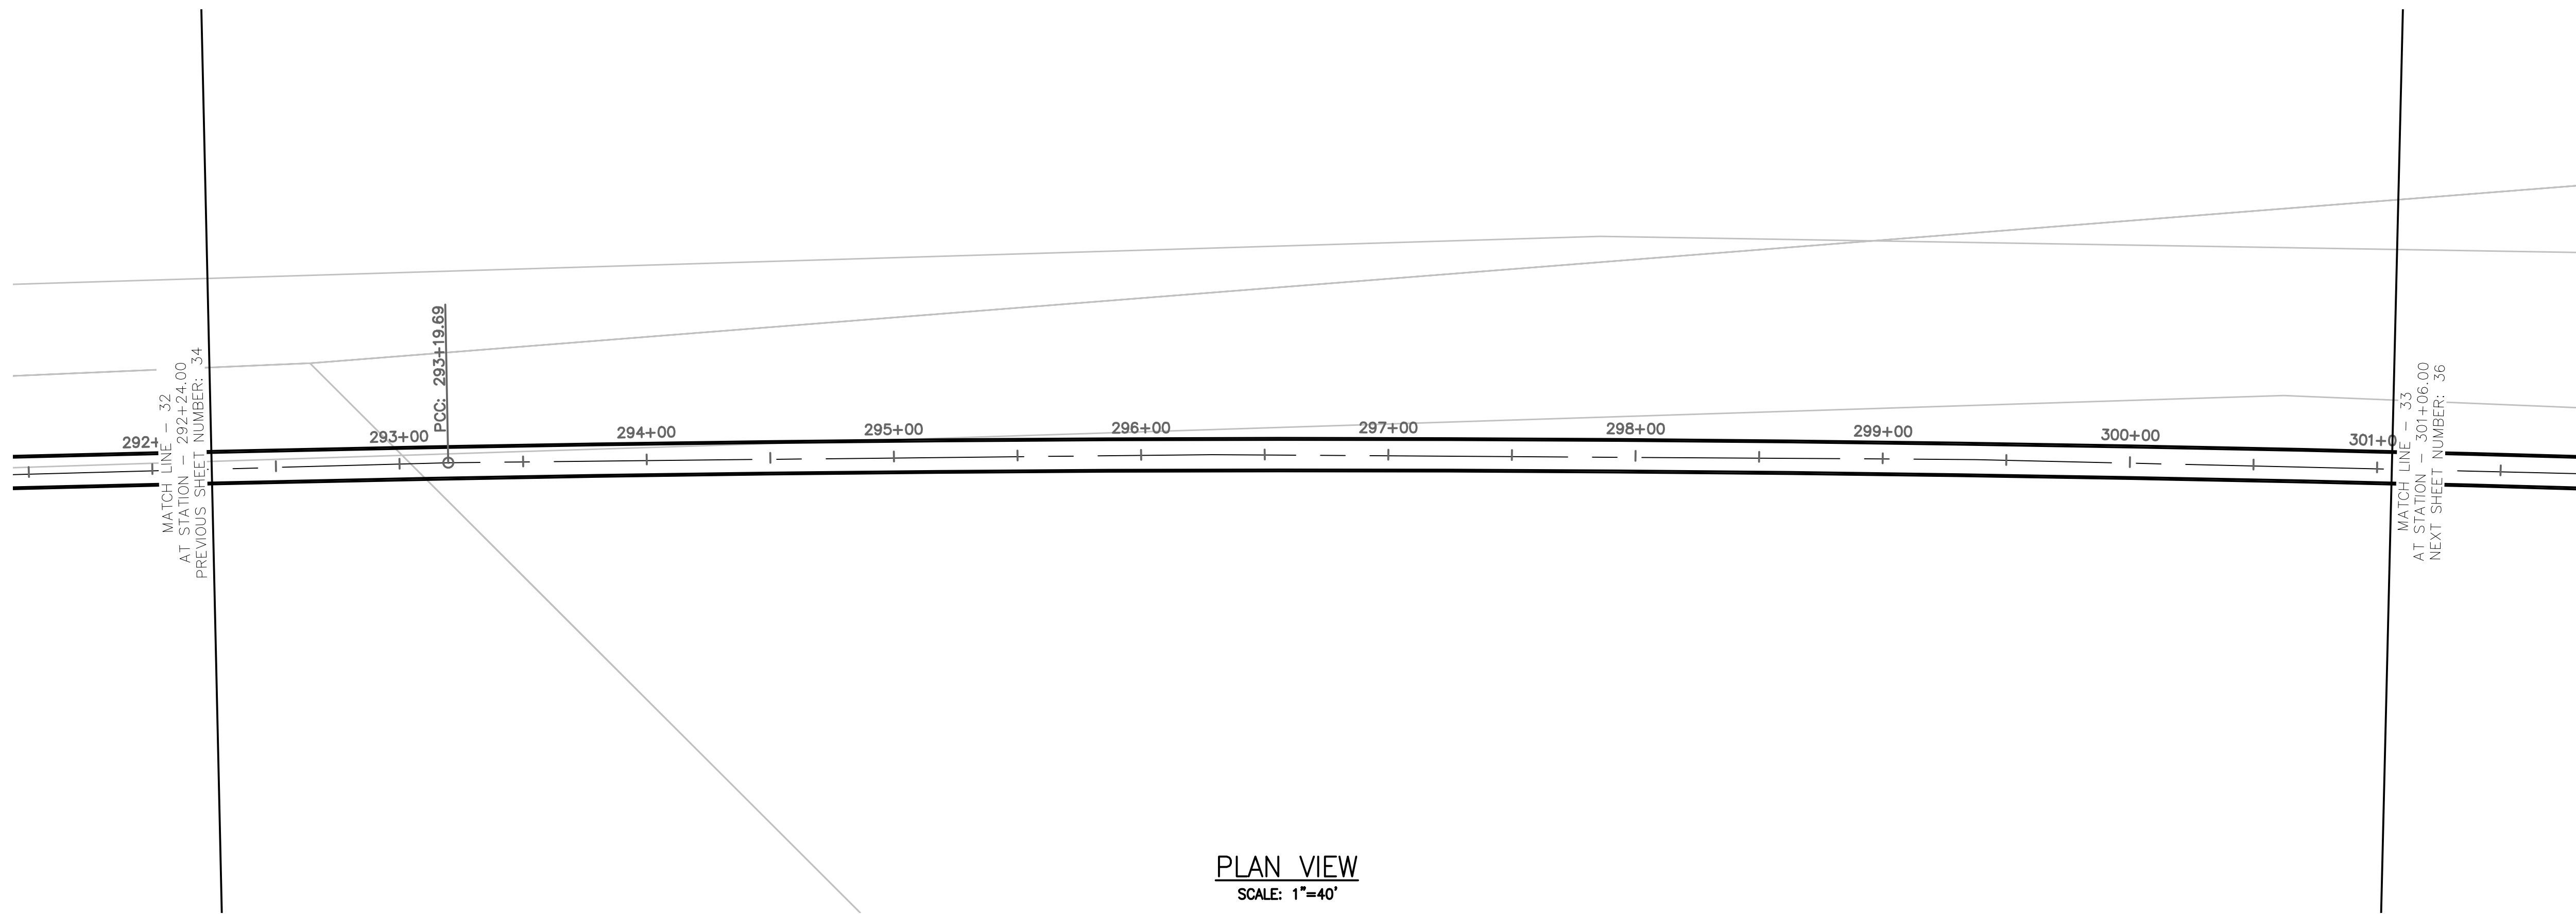


TUNNEL NOTES	
①	EXISTING SURFACE
②	PROPOSED 13.5' O.D. TUNNEL

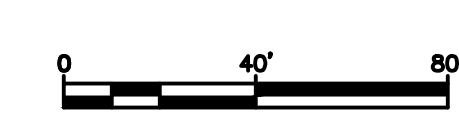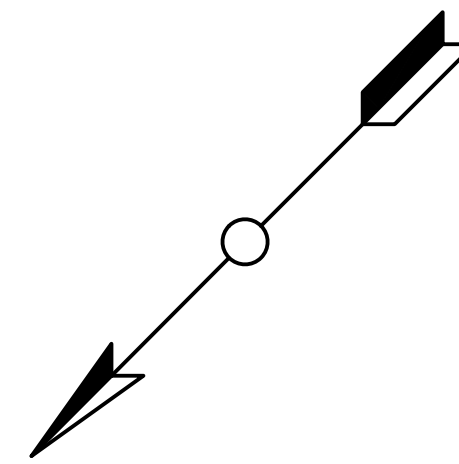

PROJECT NO. MD-002	DESIGN BY AT	TUNNEL ALIGNMENT AND PROFILE												
DRAWING NO. C-033	DRAWN BY AT													
SHEET NO. 35 OF 117	CHECKED BY SD													
TRANSPORT TUNNEL PROJECT														
<table border="1"> <thead> <tr> <th>NO.</th> <th>DATE</th> <th>REVISIONS</th> <th>DWN</th> <th>CKD</th> <th>APPR</th> </tr> </thead> <tbody> <tr> <td> </td> <td> </td> <td> </td> <td> </td> <td> </td> <td> </td> </tr> </tbody> </table>			NO.	DATE	REVISIONS	DWN	CKD	APPR						
NO.	DATE	REVISIONS	DWN	CKD	APPR									
THE BORING COMPANY 1 ROCKET ROAD HAWTHORNE, CA 90250														


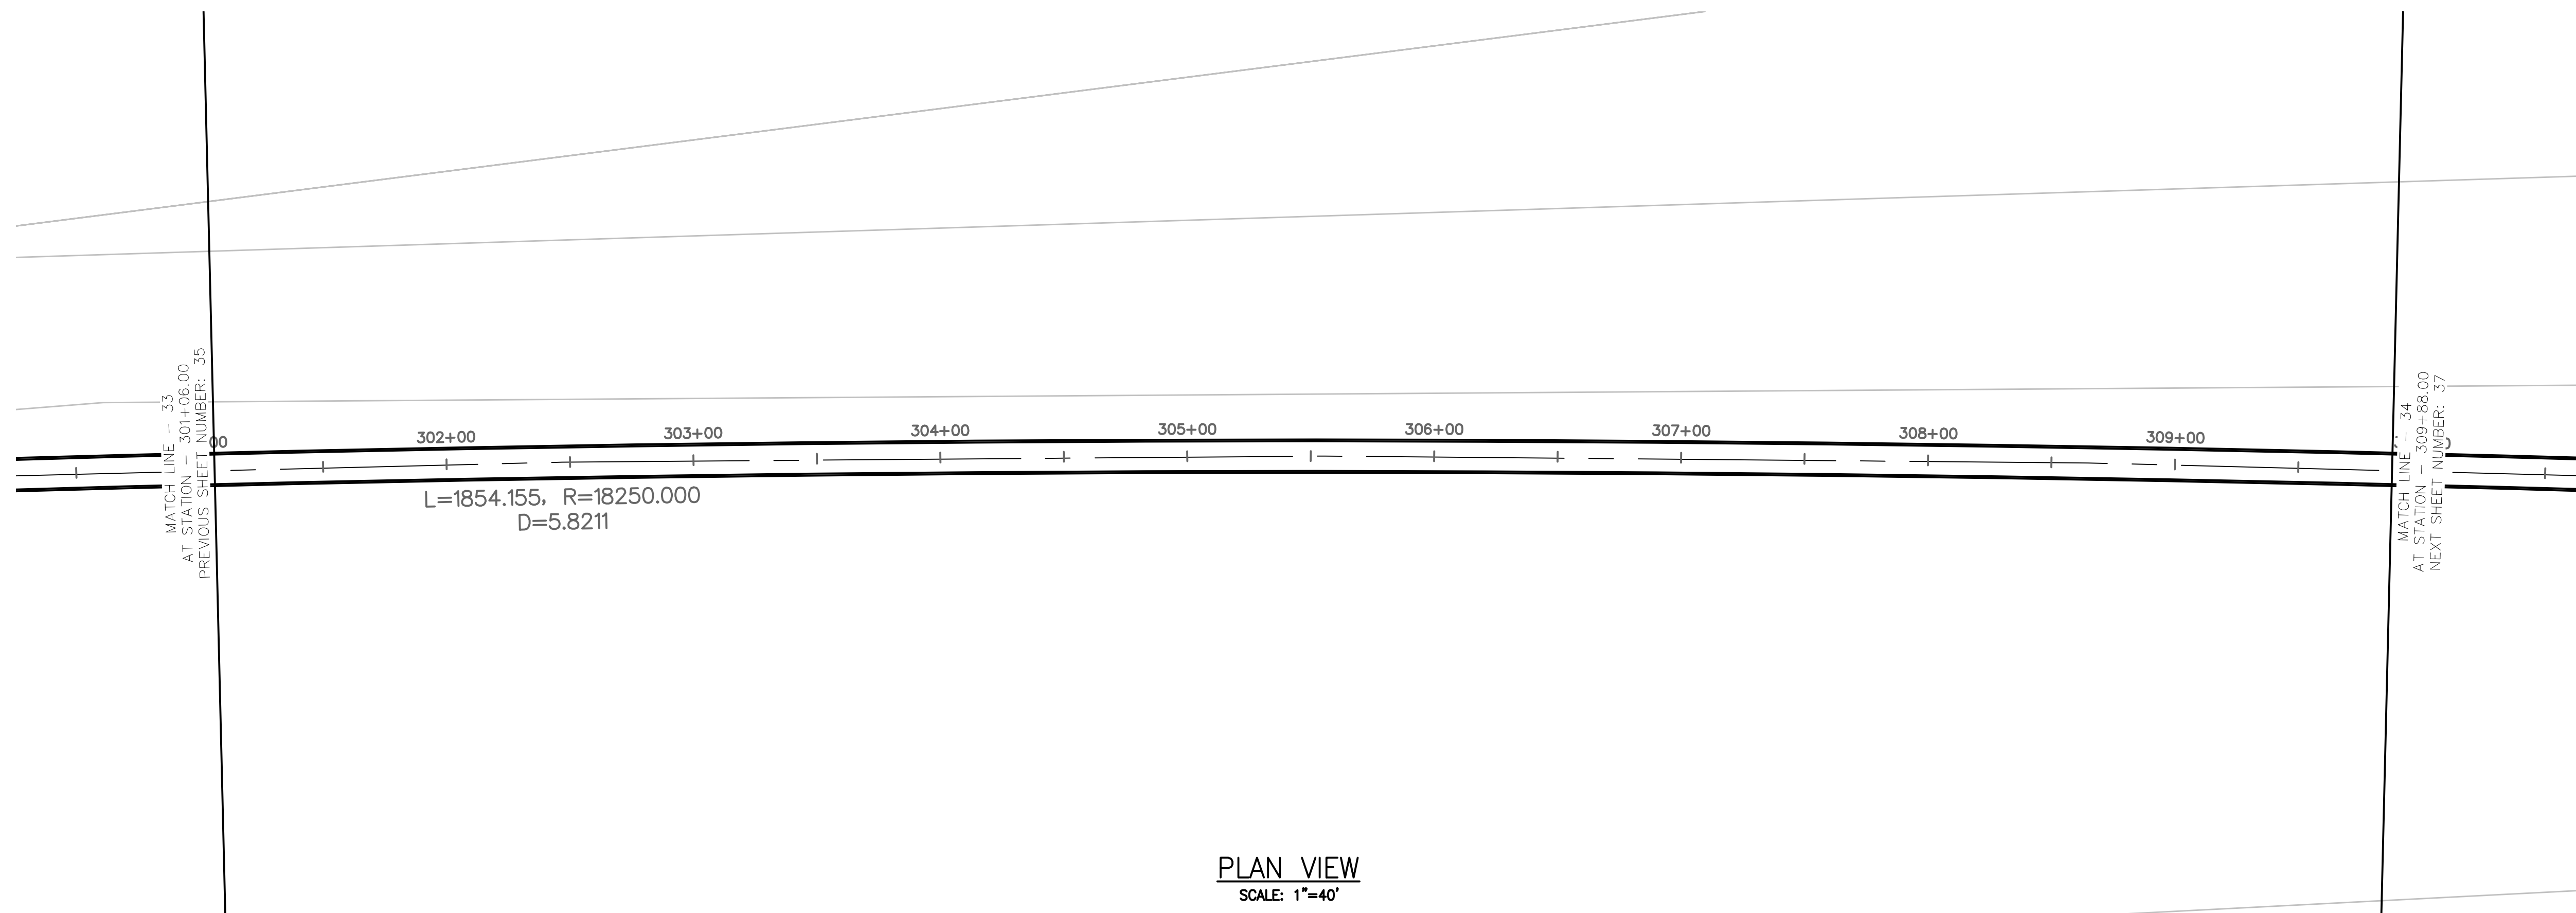


PLAN VIEW
SCALE: 1"=40'

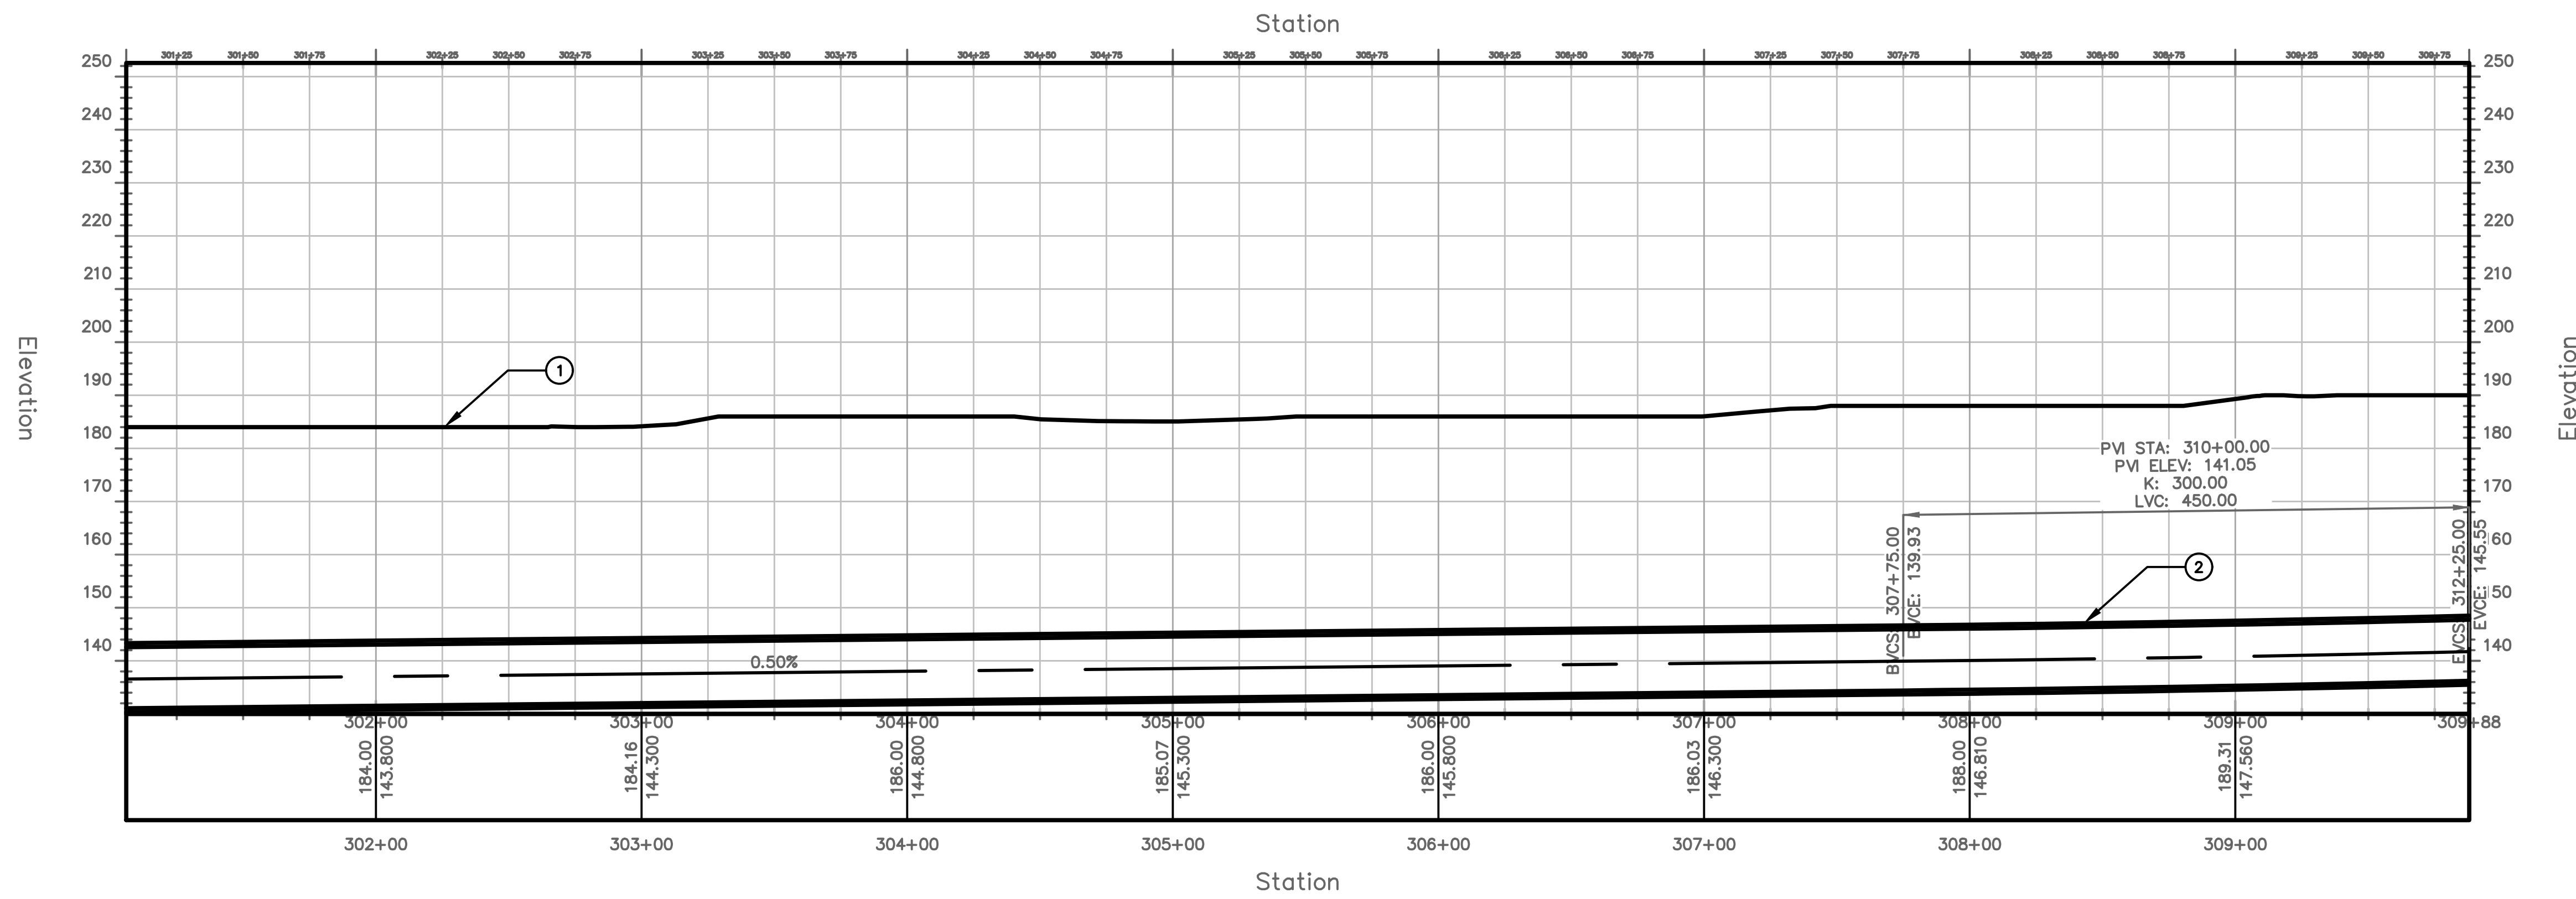


PROFILE VIEW
HORIZONTAL SCALE: 1"=40'
VERTICAL SCALE: 1"=20'

TUNNEL NOTES	
①	EXISTING SURFACE
②	PROPOSED 13.5' O.D. TUNNEL

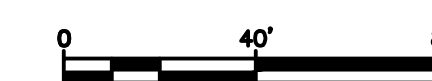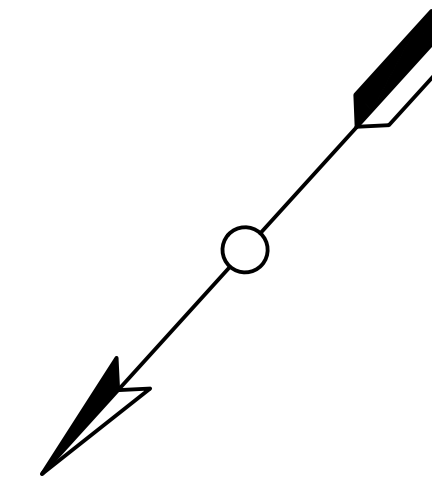


DESIGN BY AT
DRAWN BY AT
CHECKED BY SD

NO.	DATE	REVISIONS	DWN	CKD	APPR


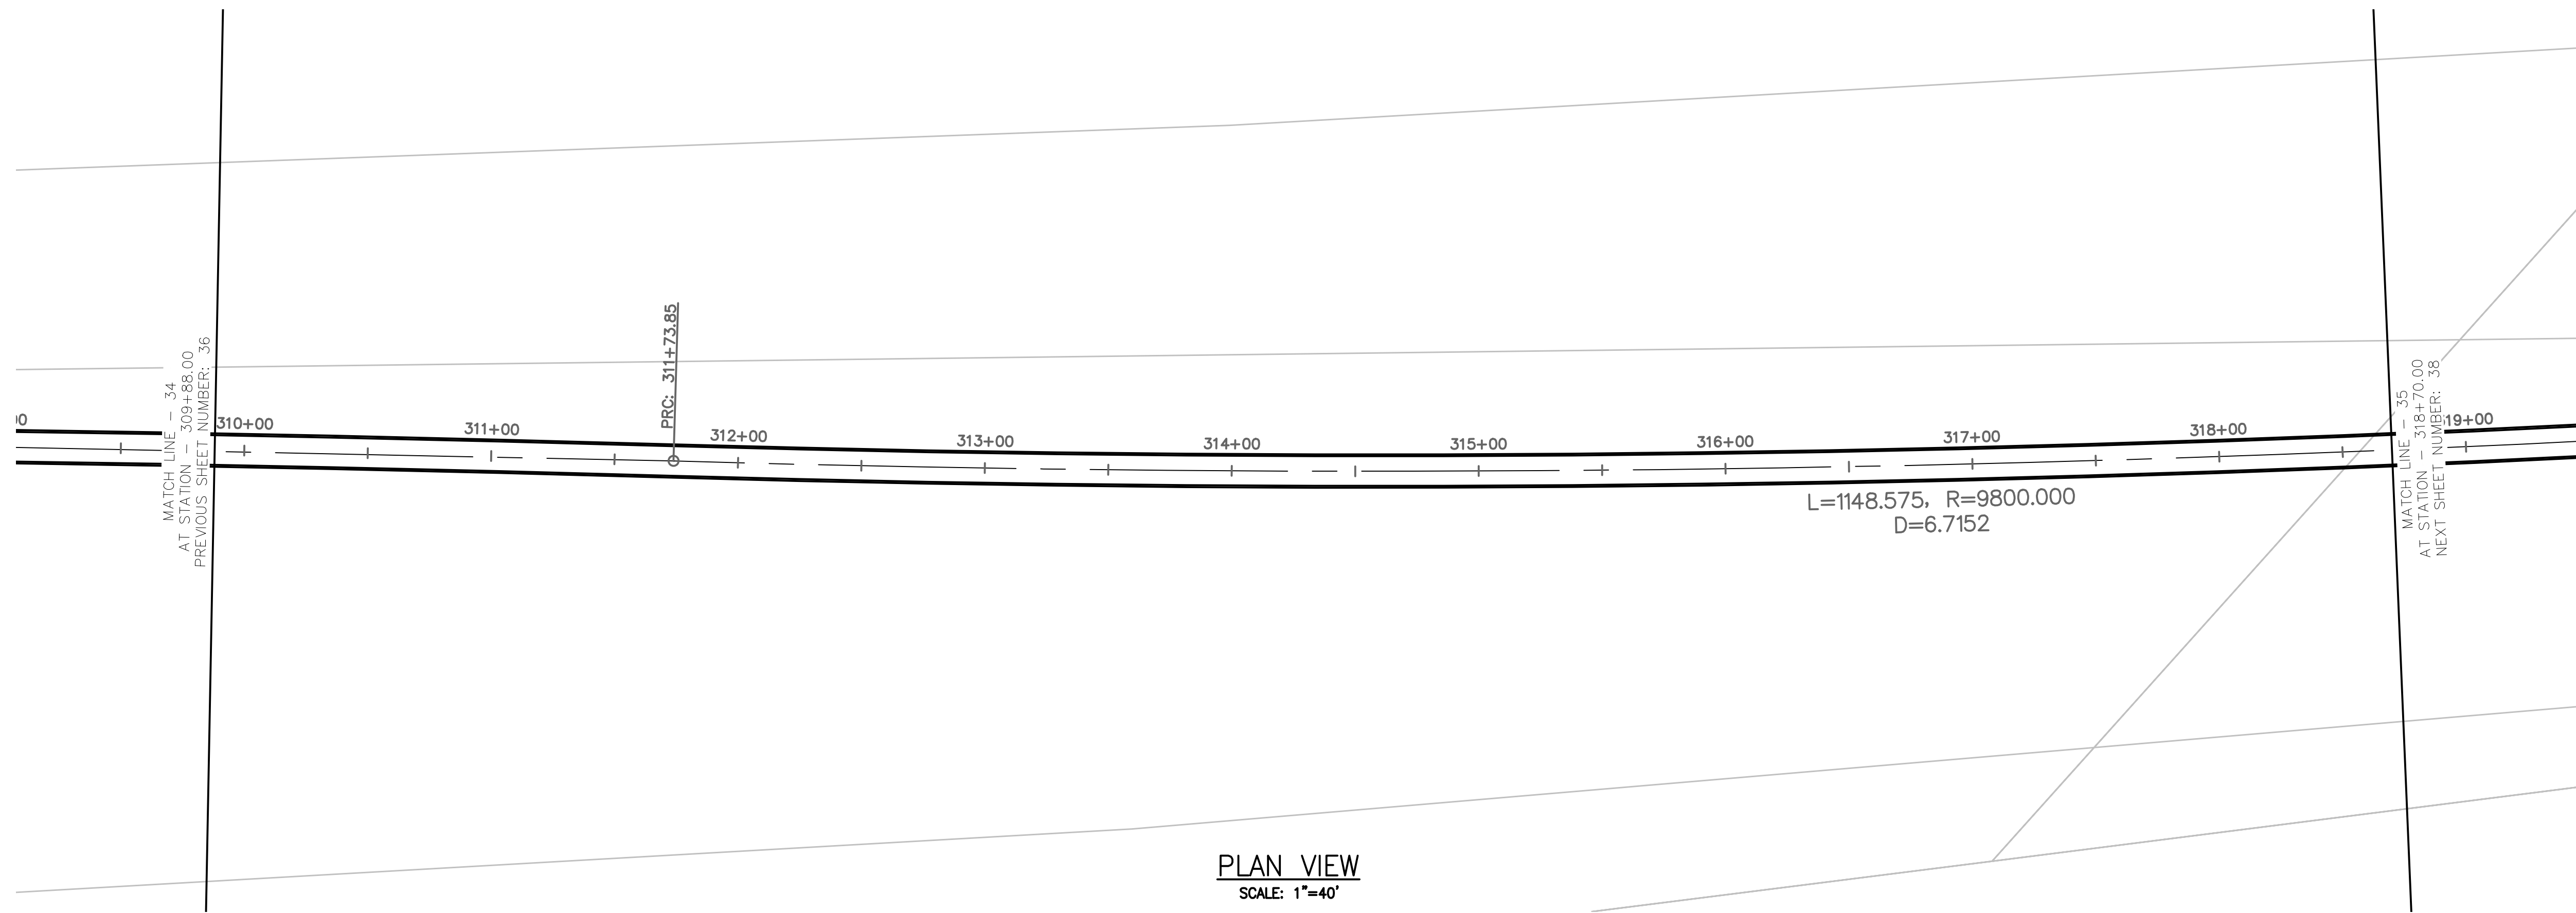


PLAN VIEW
SCALE: 1"=40'

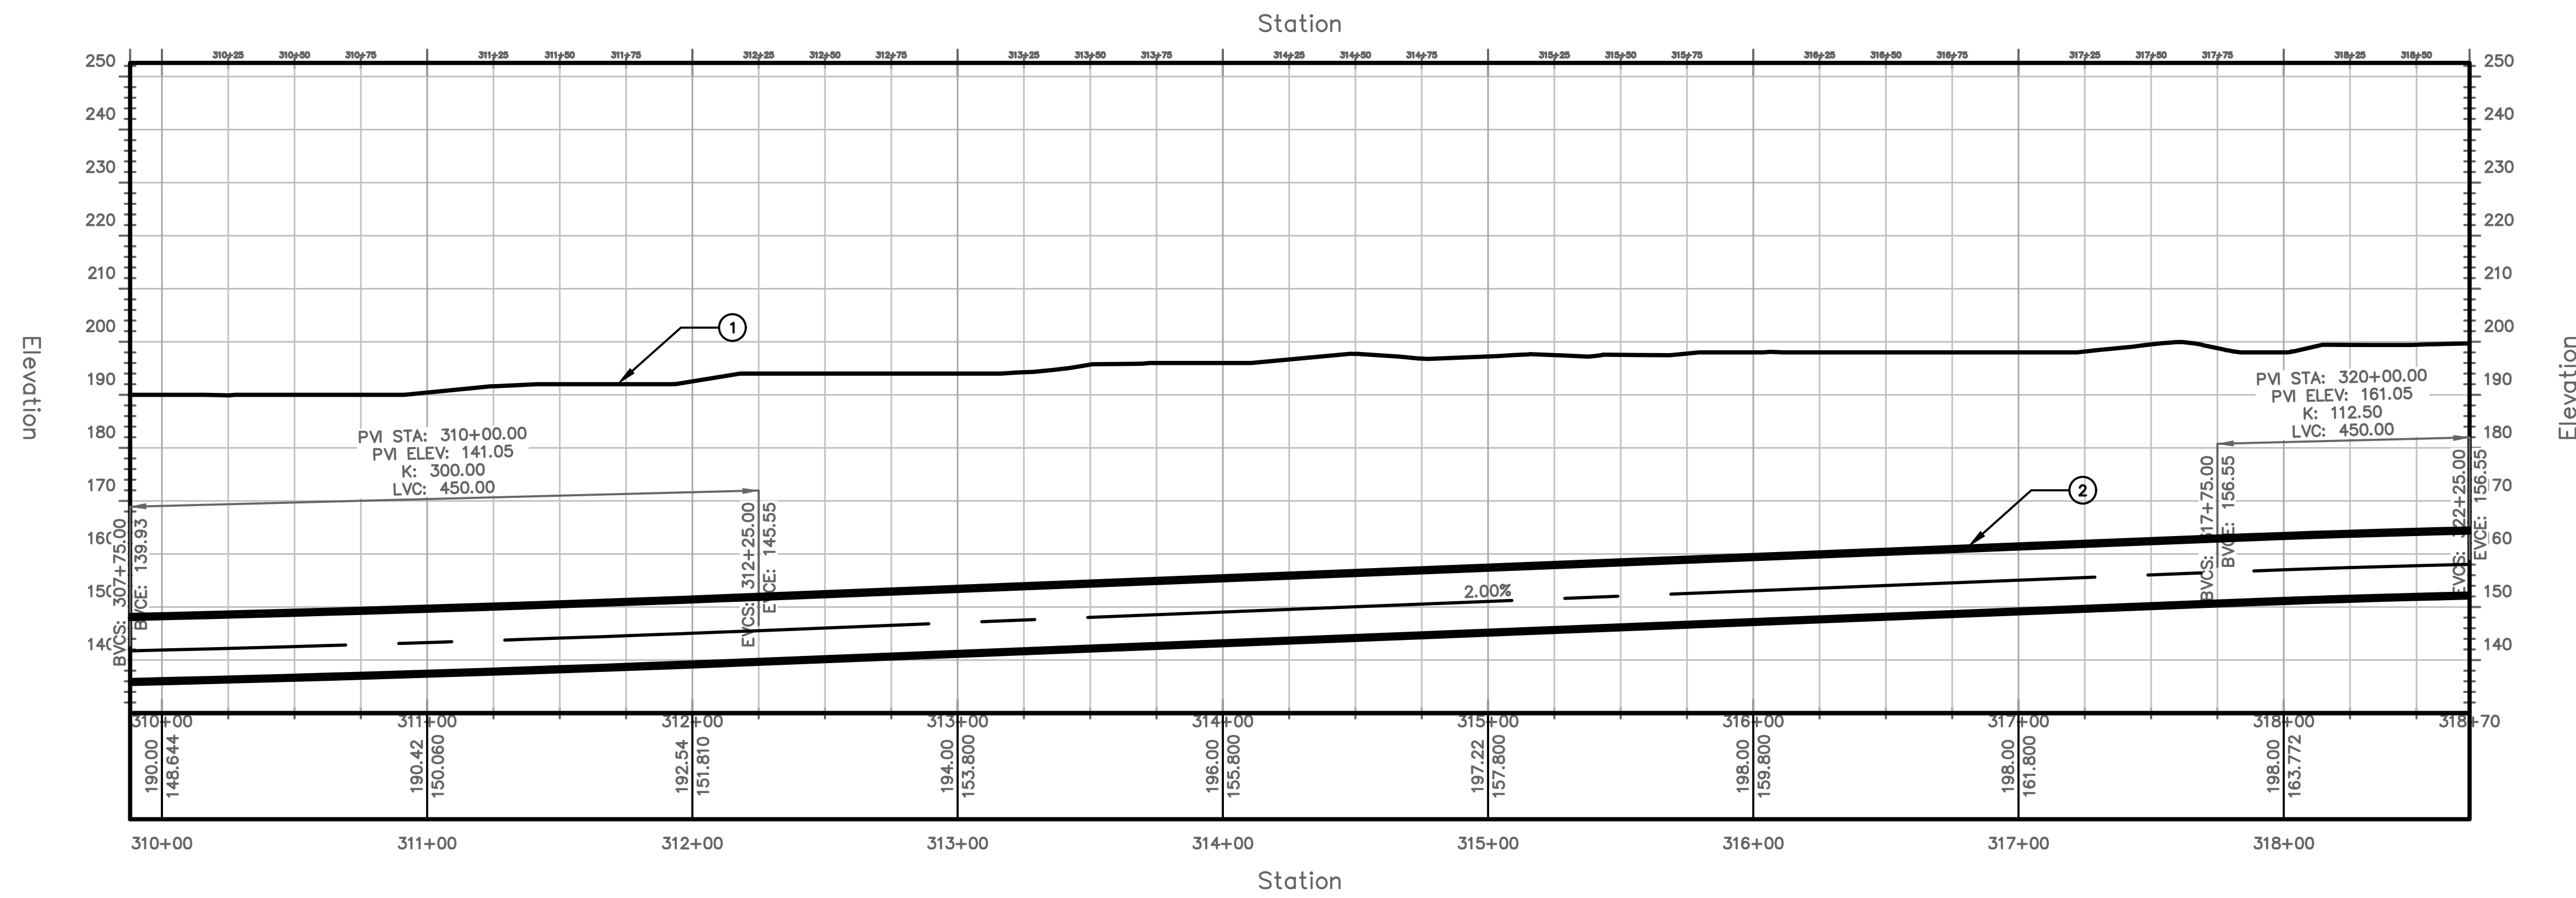

PROFILE VIEW
HORIZONTAL SCALE: 1"=40'
VERTICAL SCALE: 1"=20'


TUNNEL NOTES	
①	EXISTING SURFACE
②	PROPOSED 13.5' O.D. TUNNEL

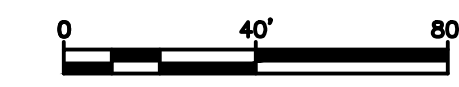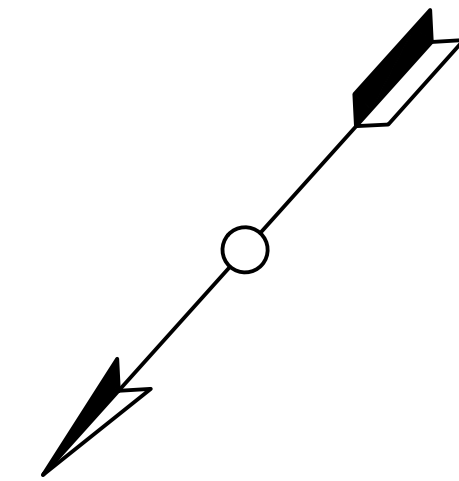

PROJECT NO. MD-002	DESIGN BY AT	DRAWN BY AT	CHECKED BY SD	TUNNEL ALIGNMENT AND PROFILE	PROJECT TRANSPORT TUNNEL												
DRAWING NO. C-035						SHEET NO. 37 OF 117											
<table border="1"> <tr> <th>NO.</th> <th>DATE</th> <th>REVISIONS</th> <th>DWN</th> <th>CKD</th> <th>APPR</th> </tr> <tr> <td> </td> <td> </td> <td> </td> <td> </td> <td> </td> <td> </td> </tr> </table>						NO.	DATE	REVISIONS	DWN	CKD	APPR						
NO.	DATE	REVISIONS	DWN	CKD	APPR												
<p>THE BORING COMPANY 1 ROCKET ROAD HAWTHORNE, CA 90250</p>																	




PLAN VIEW
SCALE: 1"=40'

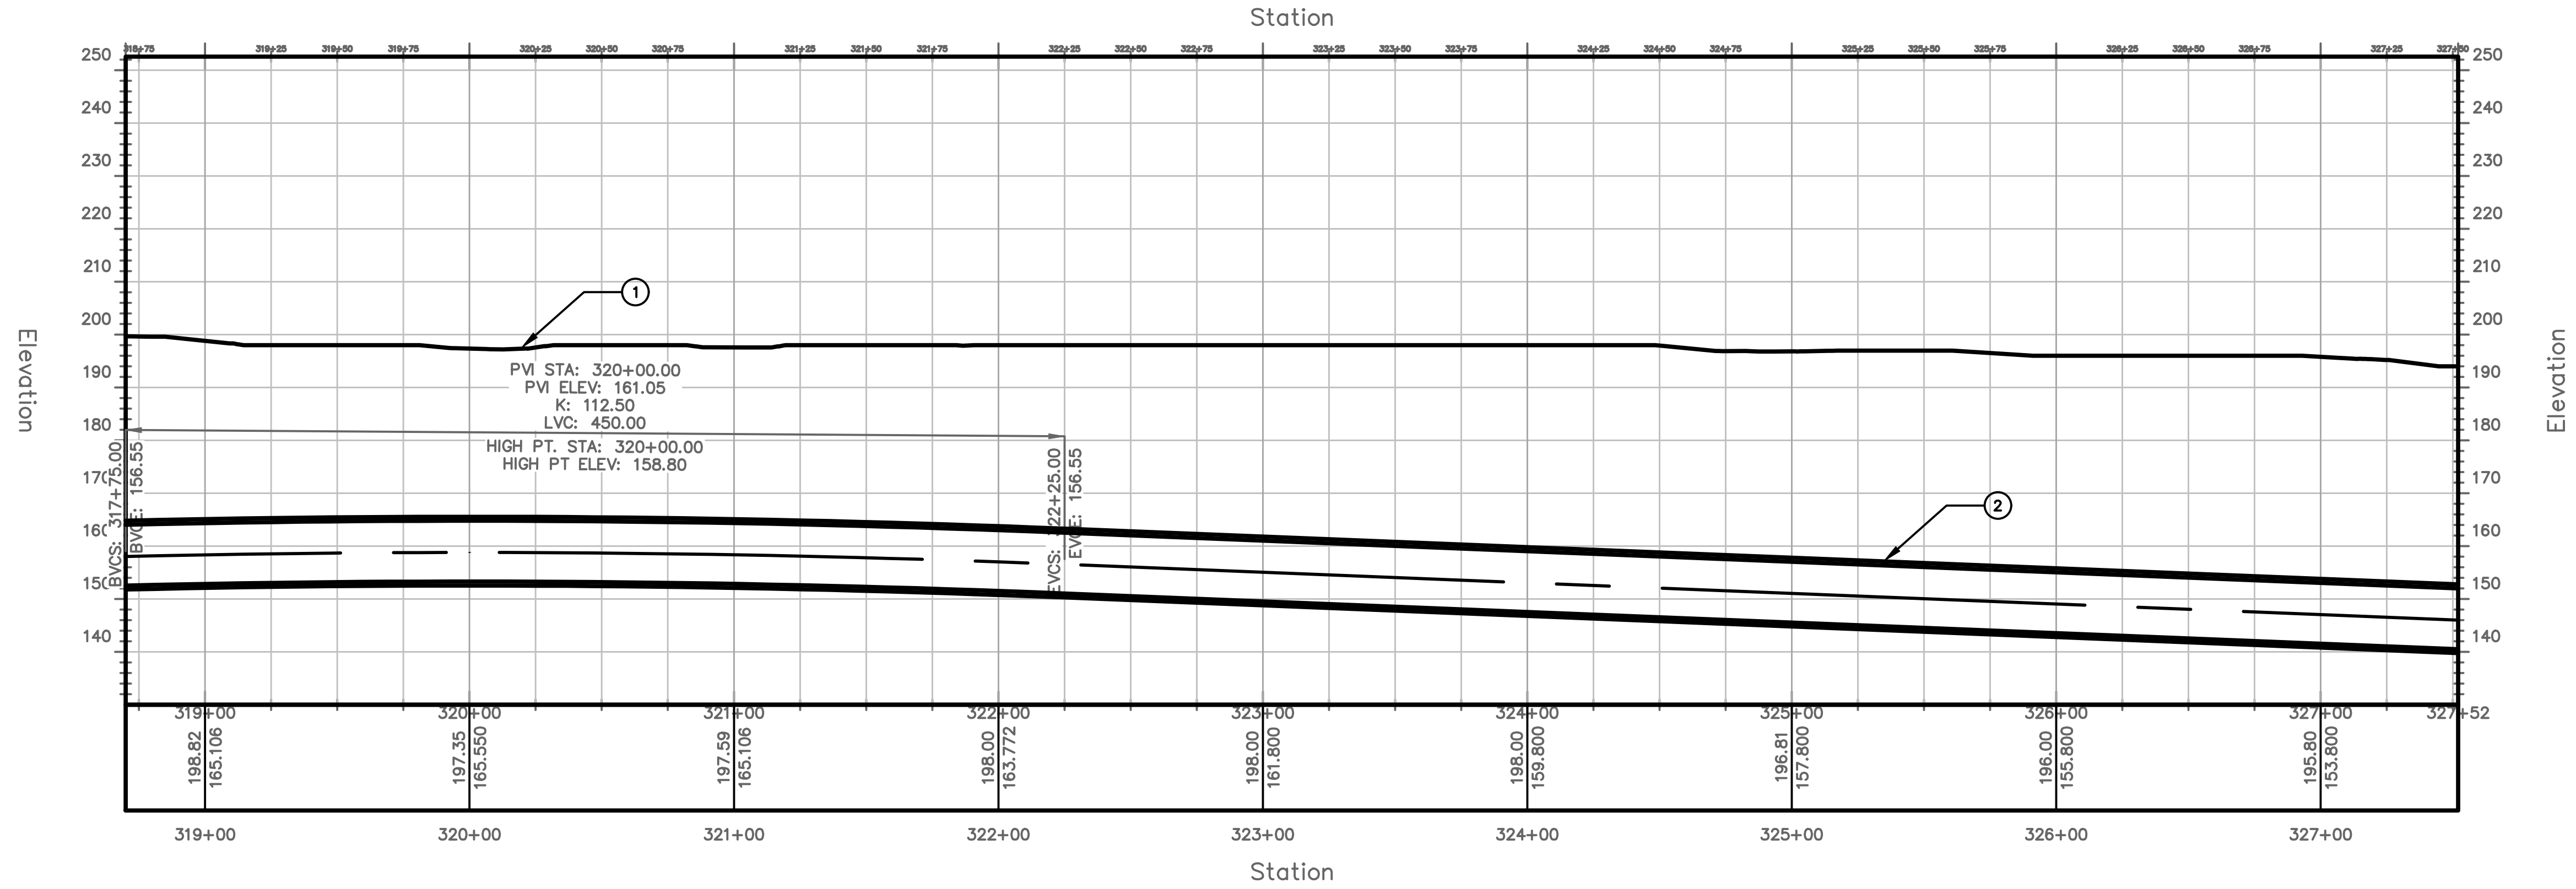


PROFILE VIEW
HORIZONTAL SCALE: 1"=40'
VERTICAL SCALE: 1"=20'

TUNNEL NOTES	
①	EXISTING SURFACE
②	PROPOSED 13.5' O.D. TUNNEL

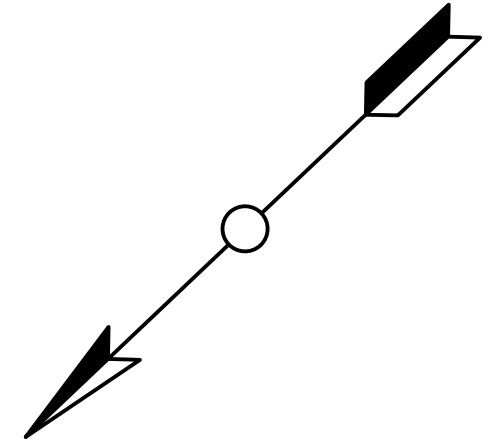


PROJECT NO. MD-002	DRAWING NO. C-036	SHEET NO. 38	OF 117																								
TRANSPORT TUNNEL PROJECT																											
TUNNEL ALIGNMENT AND PROFILE																											
DESIGN BY AT	DRAWN BY AT	CHECKED BY AT	SD																								
<table border="1" style="width: 100%; border-collapse: collapse;"> <thead> <tr> <th>NO.</th> <th>DATE</th> <th>REVISIONS</th> <th>DWN</th> <th>CKD</th> <th>APPR</th> </tr> </thead> <tbody> <tr><td> </td><td> </td><td> </td><td> </td><td> </td><td> </td></tr> <tr><td> </td><td> </td><td> </td><td> </td><td> </td><td> </td></tr> <tr><td> </td><td> </td><td> </td><td> </td><td> </td><td> </td></tr> </tbody> </table>				NO.	DATE	REVISIONS	DWN	CKD	APPR																		
NO.	DATE	REVISIONS	DWN	CKD	APPR																						
THE BORING COMPANY		1 ROCKET ROAD HAWTHORNE, CA 90250																									

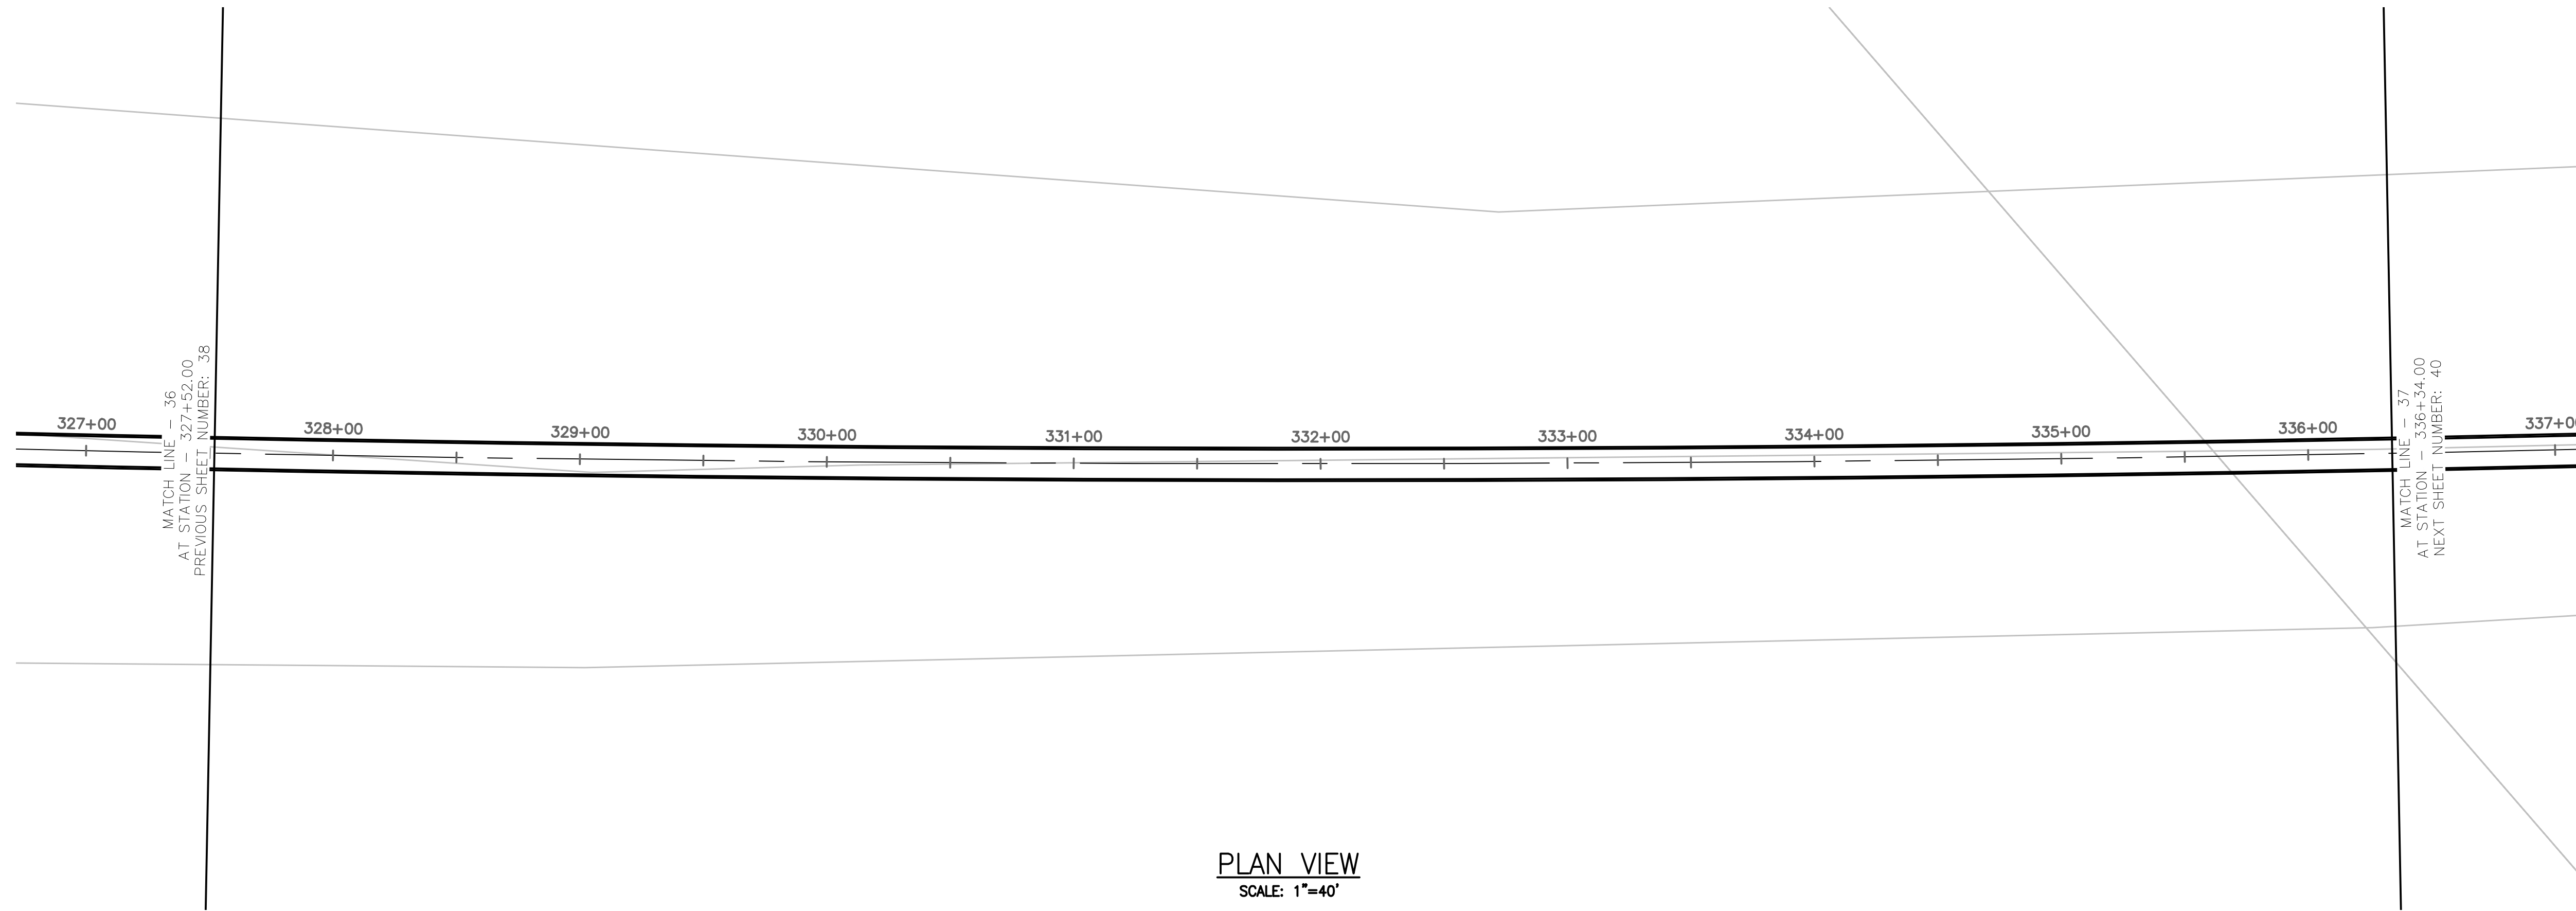


PLAN VIEW
SCALE: 1"=40'

TUNNEL NOTES	
①	EXISTING SURFACE
②	PROPOSED 13.5' O.D. TUNNEL

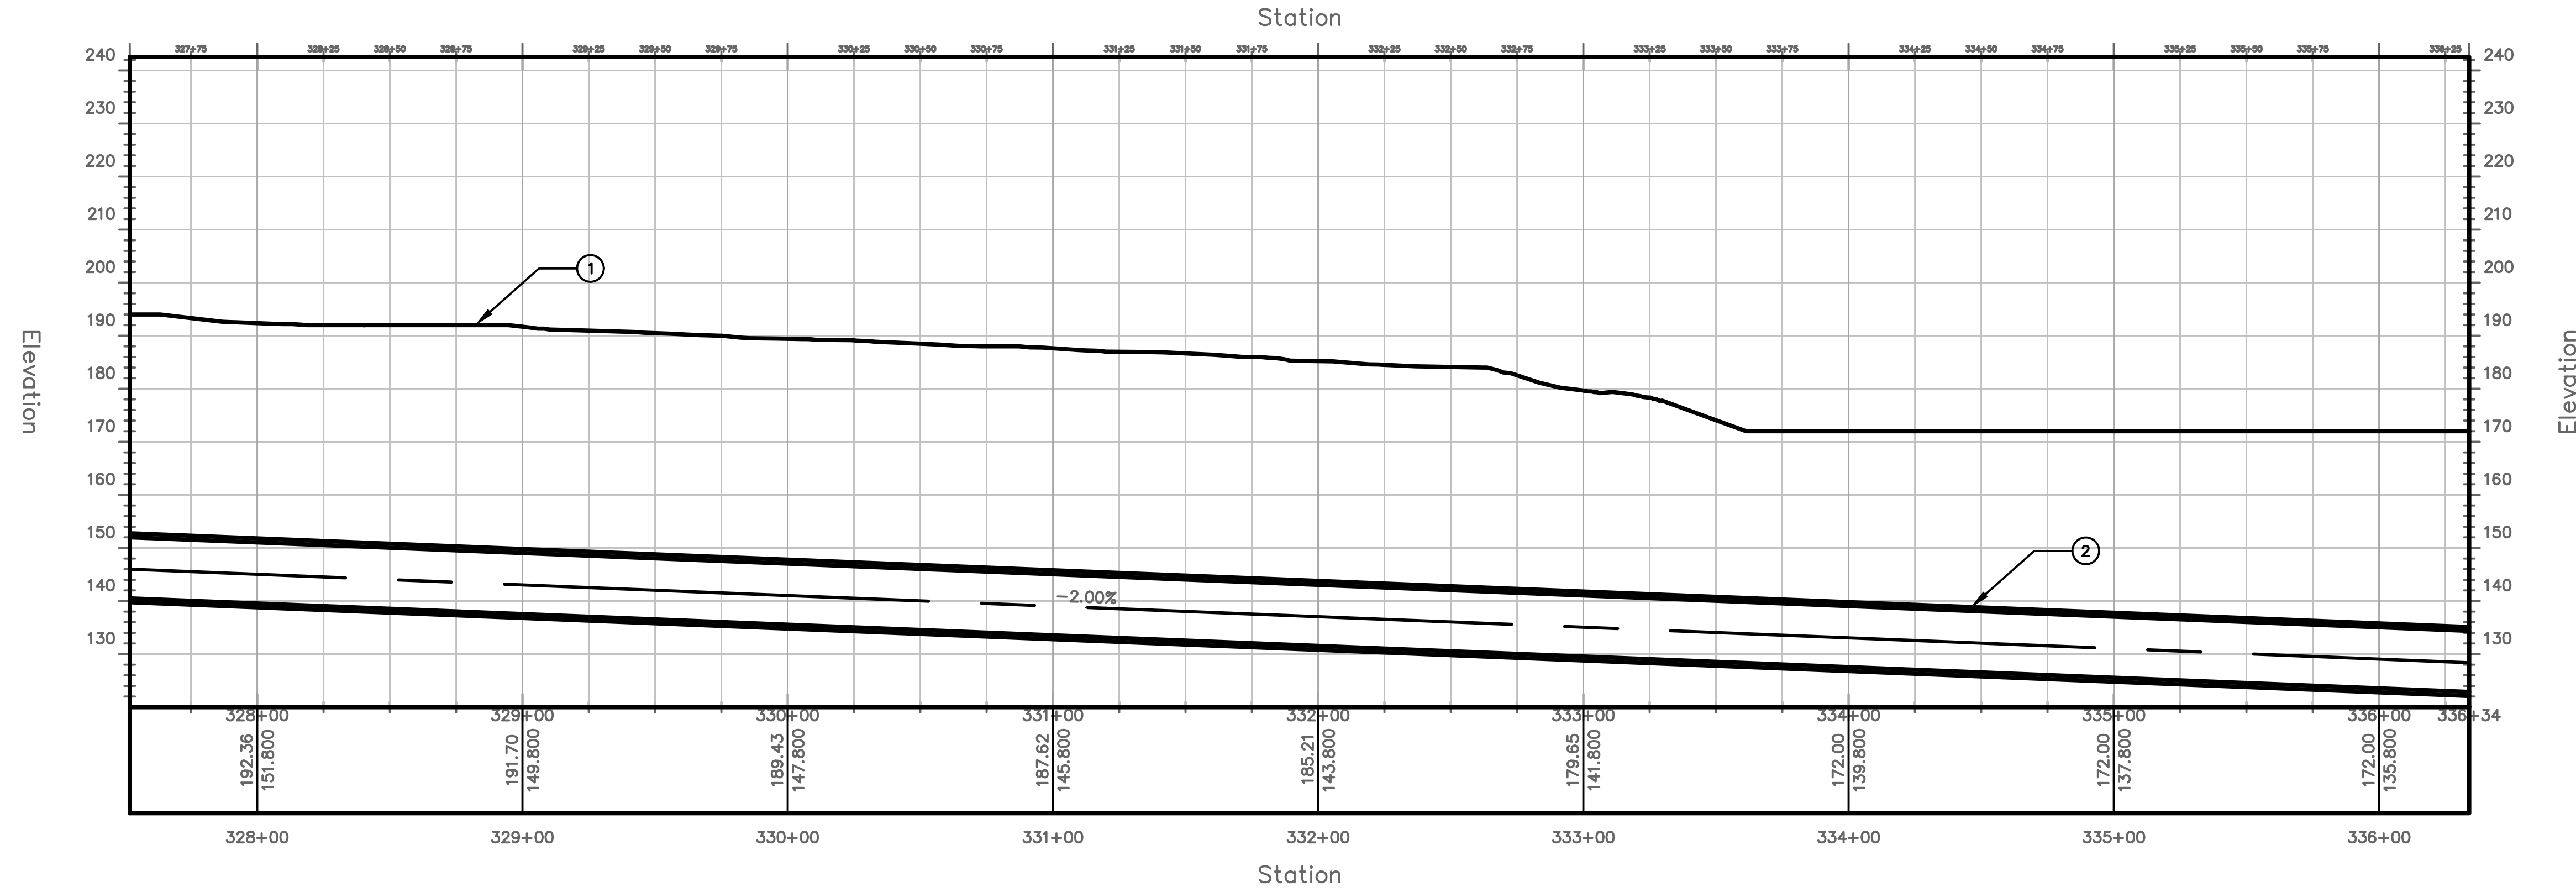

PROFILE VIEW
HORIZONTAL SCALE: 1"=40'
VERTICAL SCALE: 1"=20'

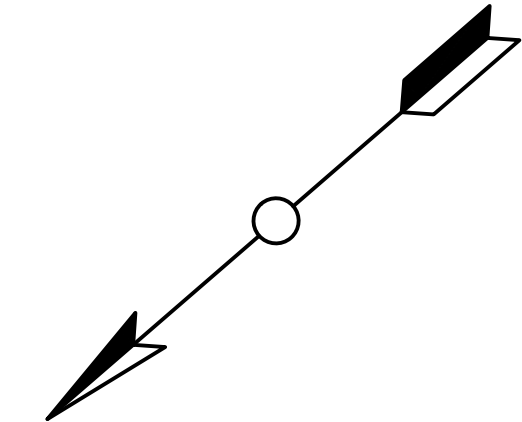



PROJECT NO. MD-002
DRAWING NO. C-037
SHEET NO. 39 OF 117

TRANSPORT TUNNEL PROJECT
TUNNEL ALIGNMENT AND PROFILE


DESIGN BY AT
DRAWN BY AT
CHECKED BY SD

NO.	DATE	REVISIONS	DWN	CKD	APPR

THE BORING COMPANY
1 ROCKET ROAD
HAWTHORNE, CA 90250

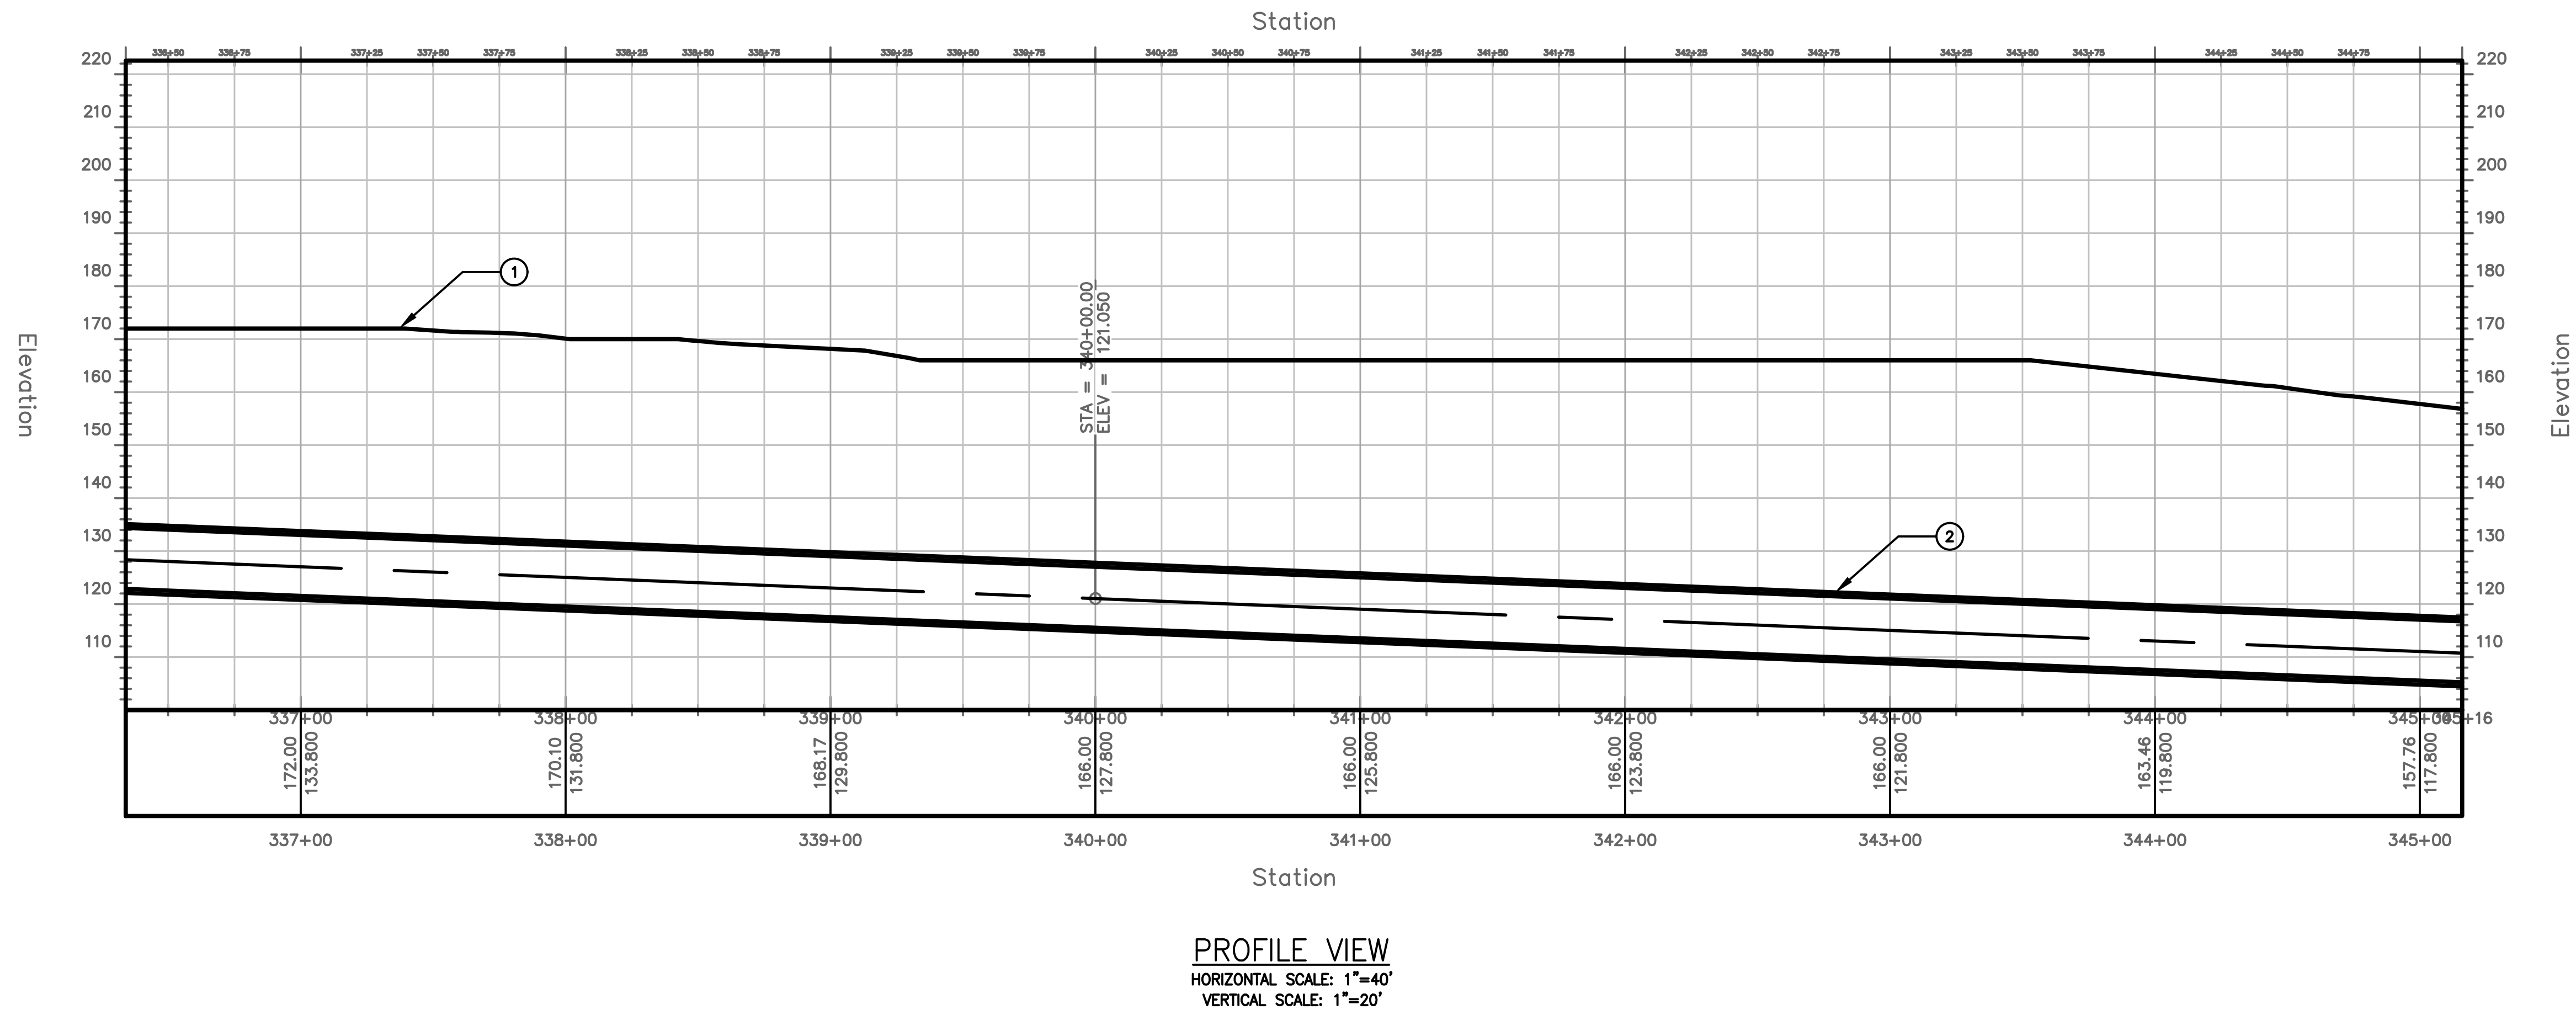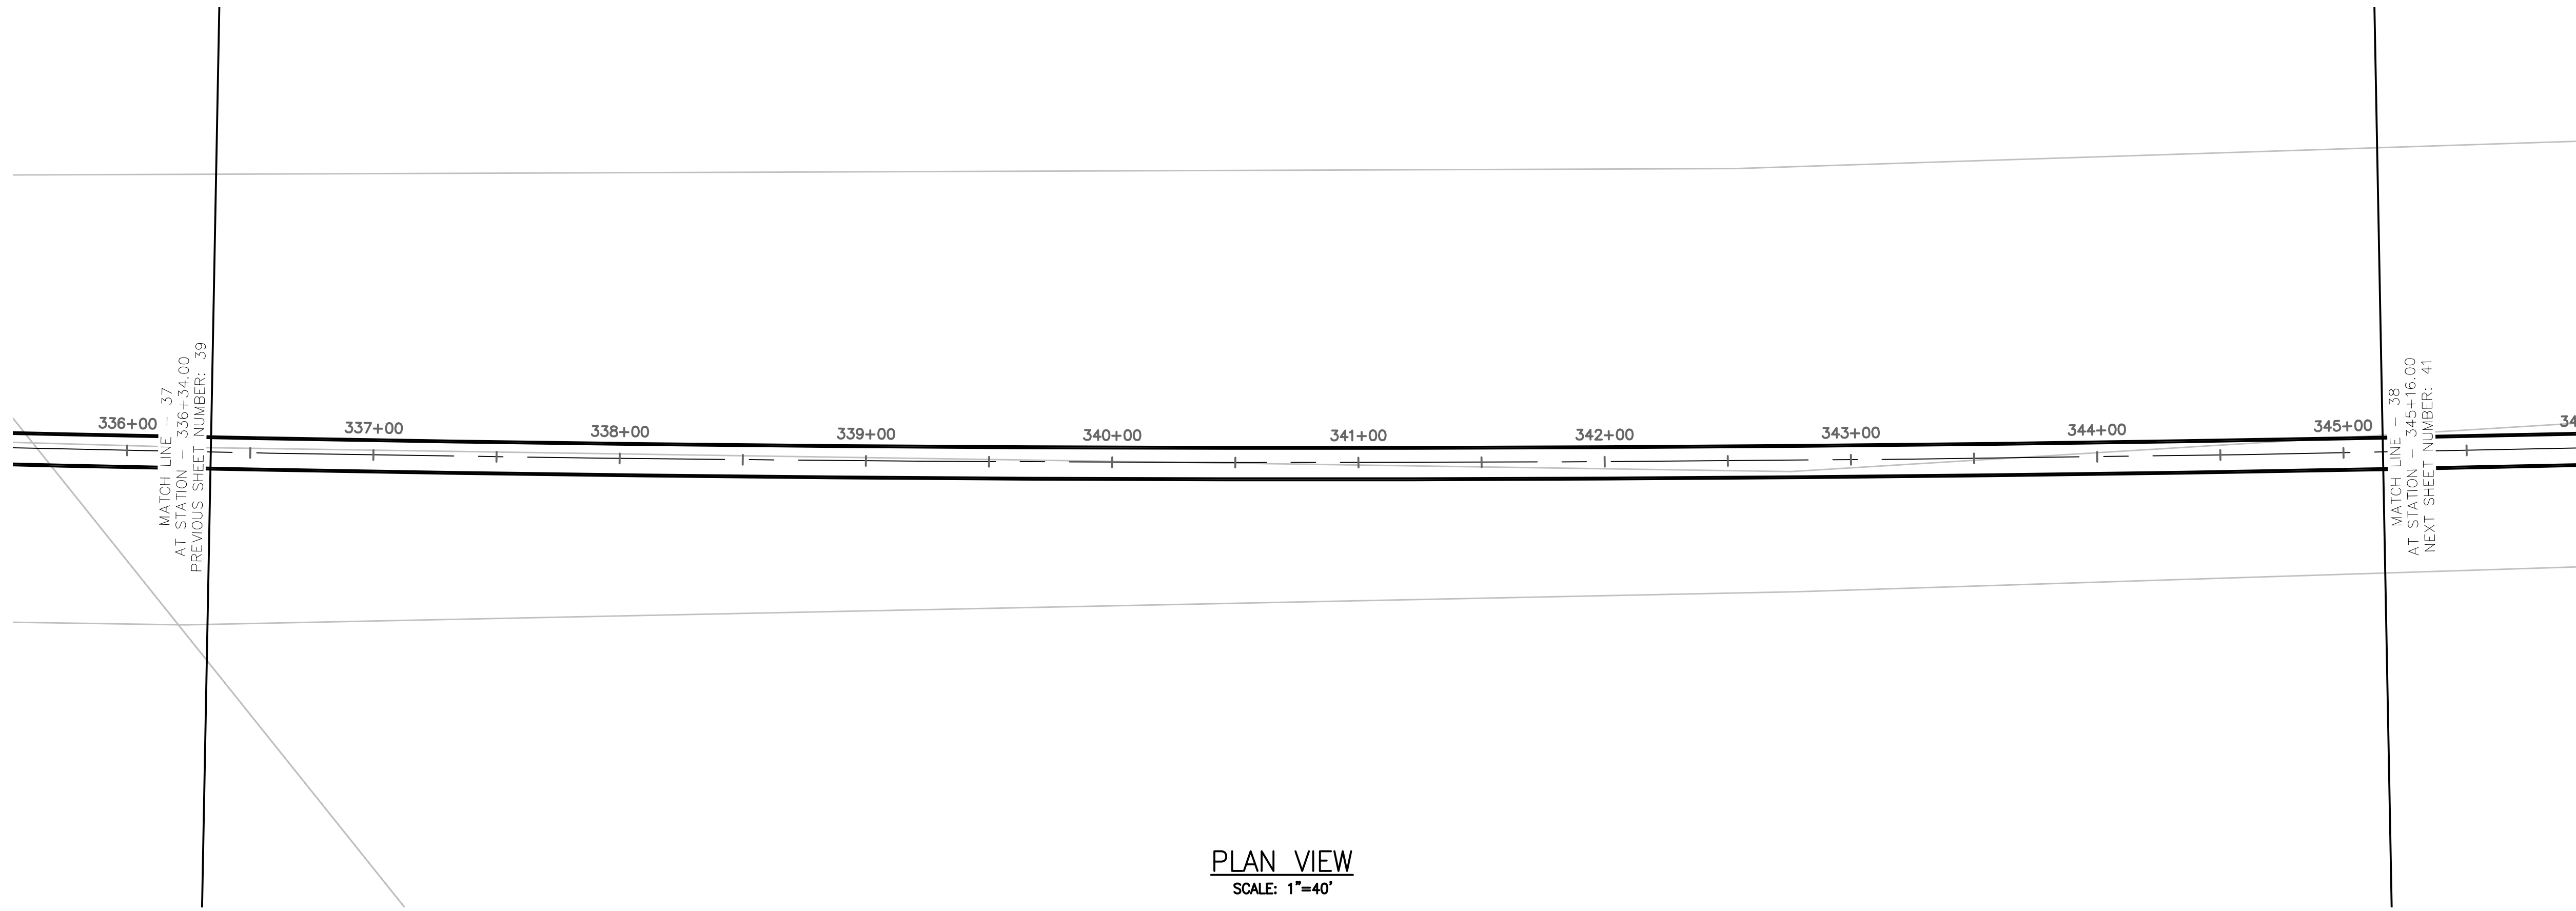

①	EXISTING SURFACE
②	PROPOSED 13.5' O.D. TUNNEL

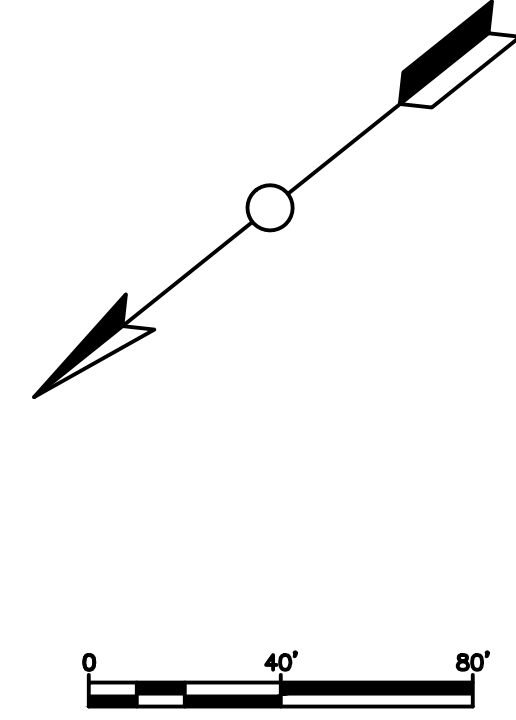

PROJECT NO. MD-002
DRAWING NO. C-038
SHEET NO. 40 OF 117


TRANSPORT TUNNEL PROJECT
TUNNEL ALIGNMENT AND PROFILE

DESIGN BY	AT
DRAWN BY	AT
CHECKED BY	SD


NO.	DATE	REVISIONS

NO.	DATE	REVISIONS	DWN	CKD	APPR

THE BORING COMPANY
1 ROCKET ROAD
HAWTHORNE, CA 90250

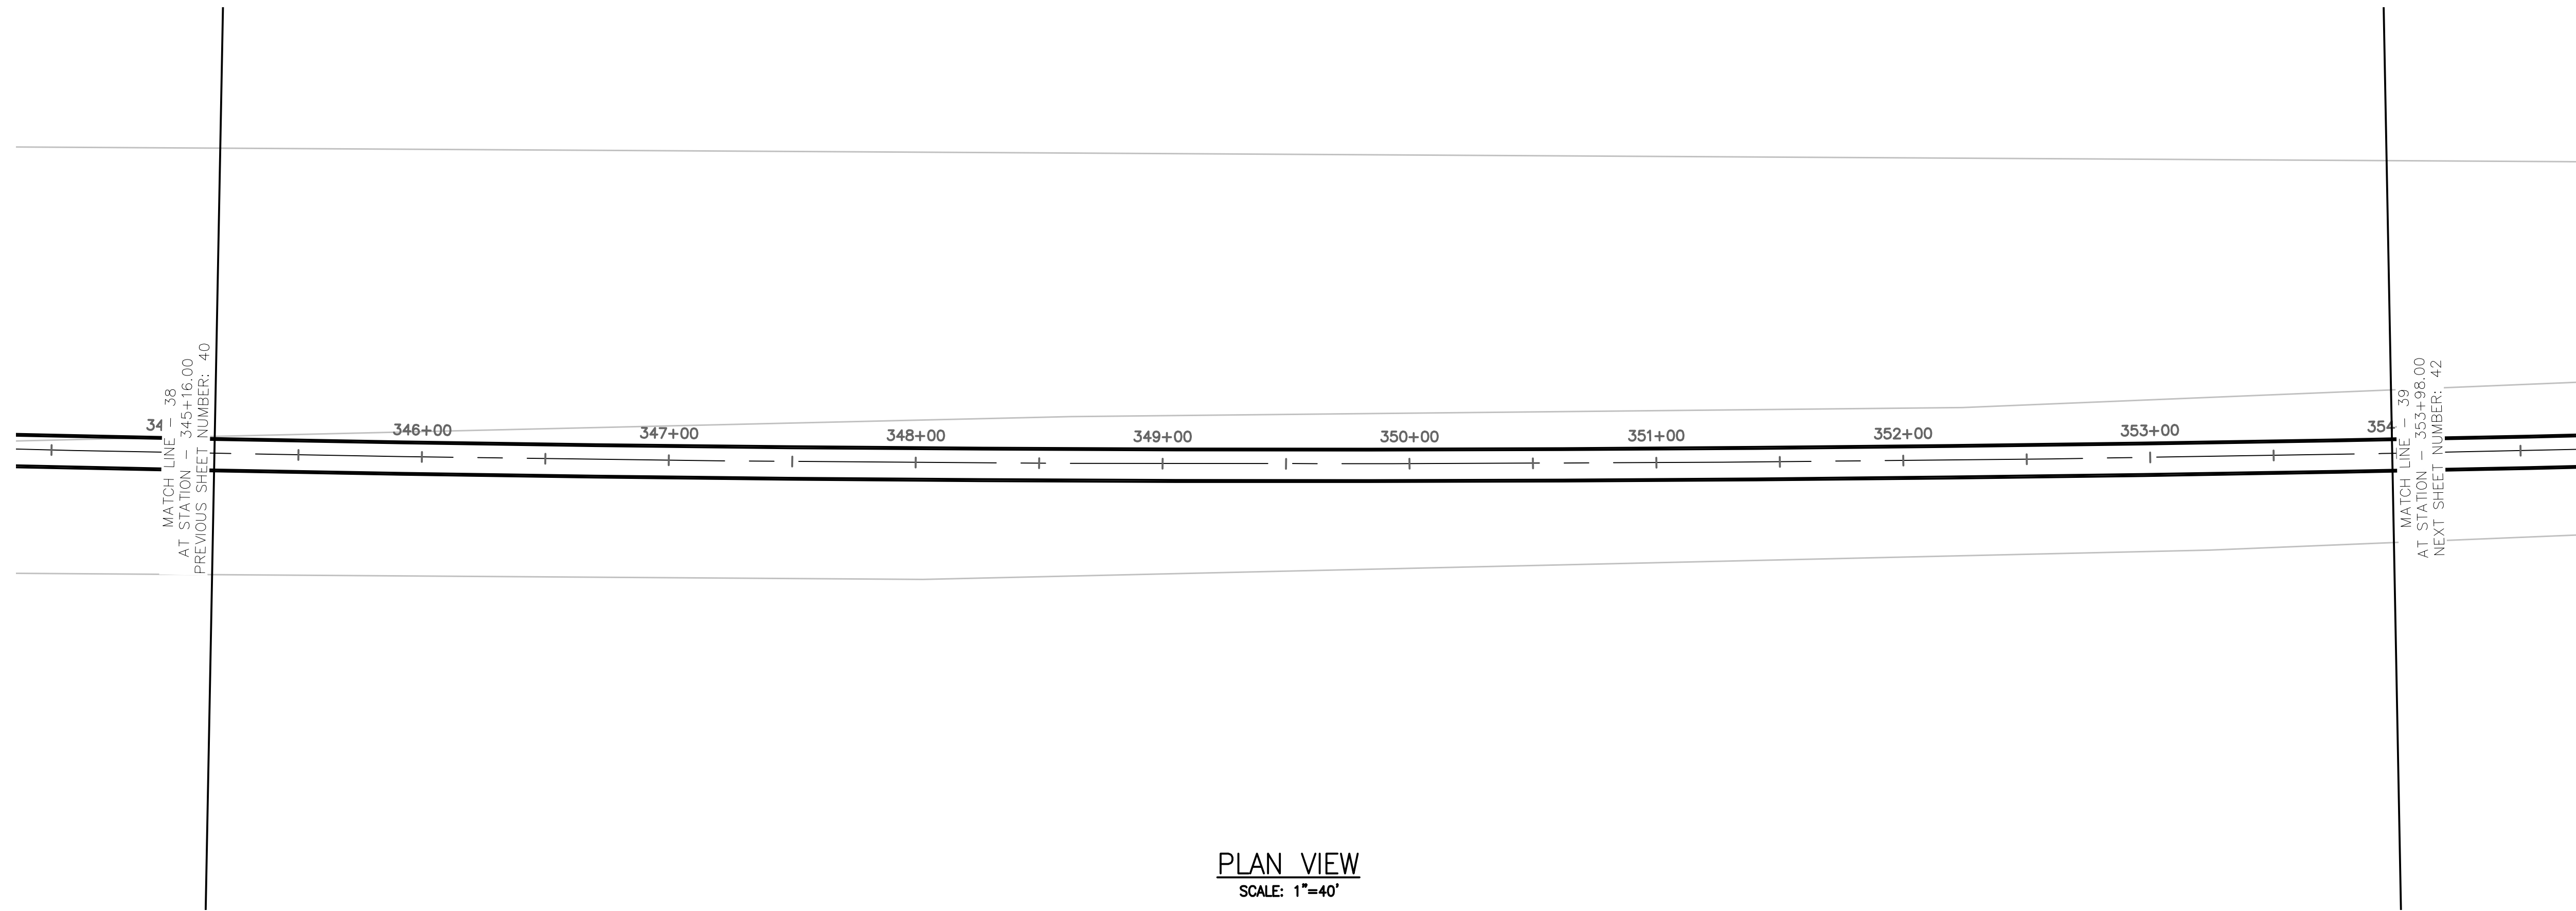


PLAN VIEW
SCALE: 1"=40'

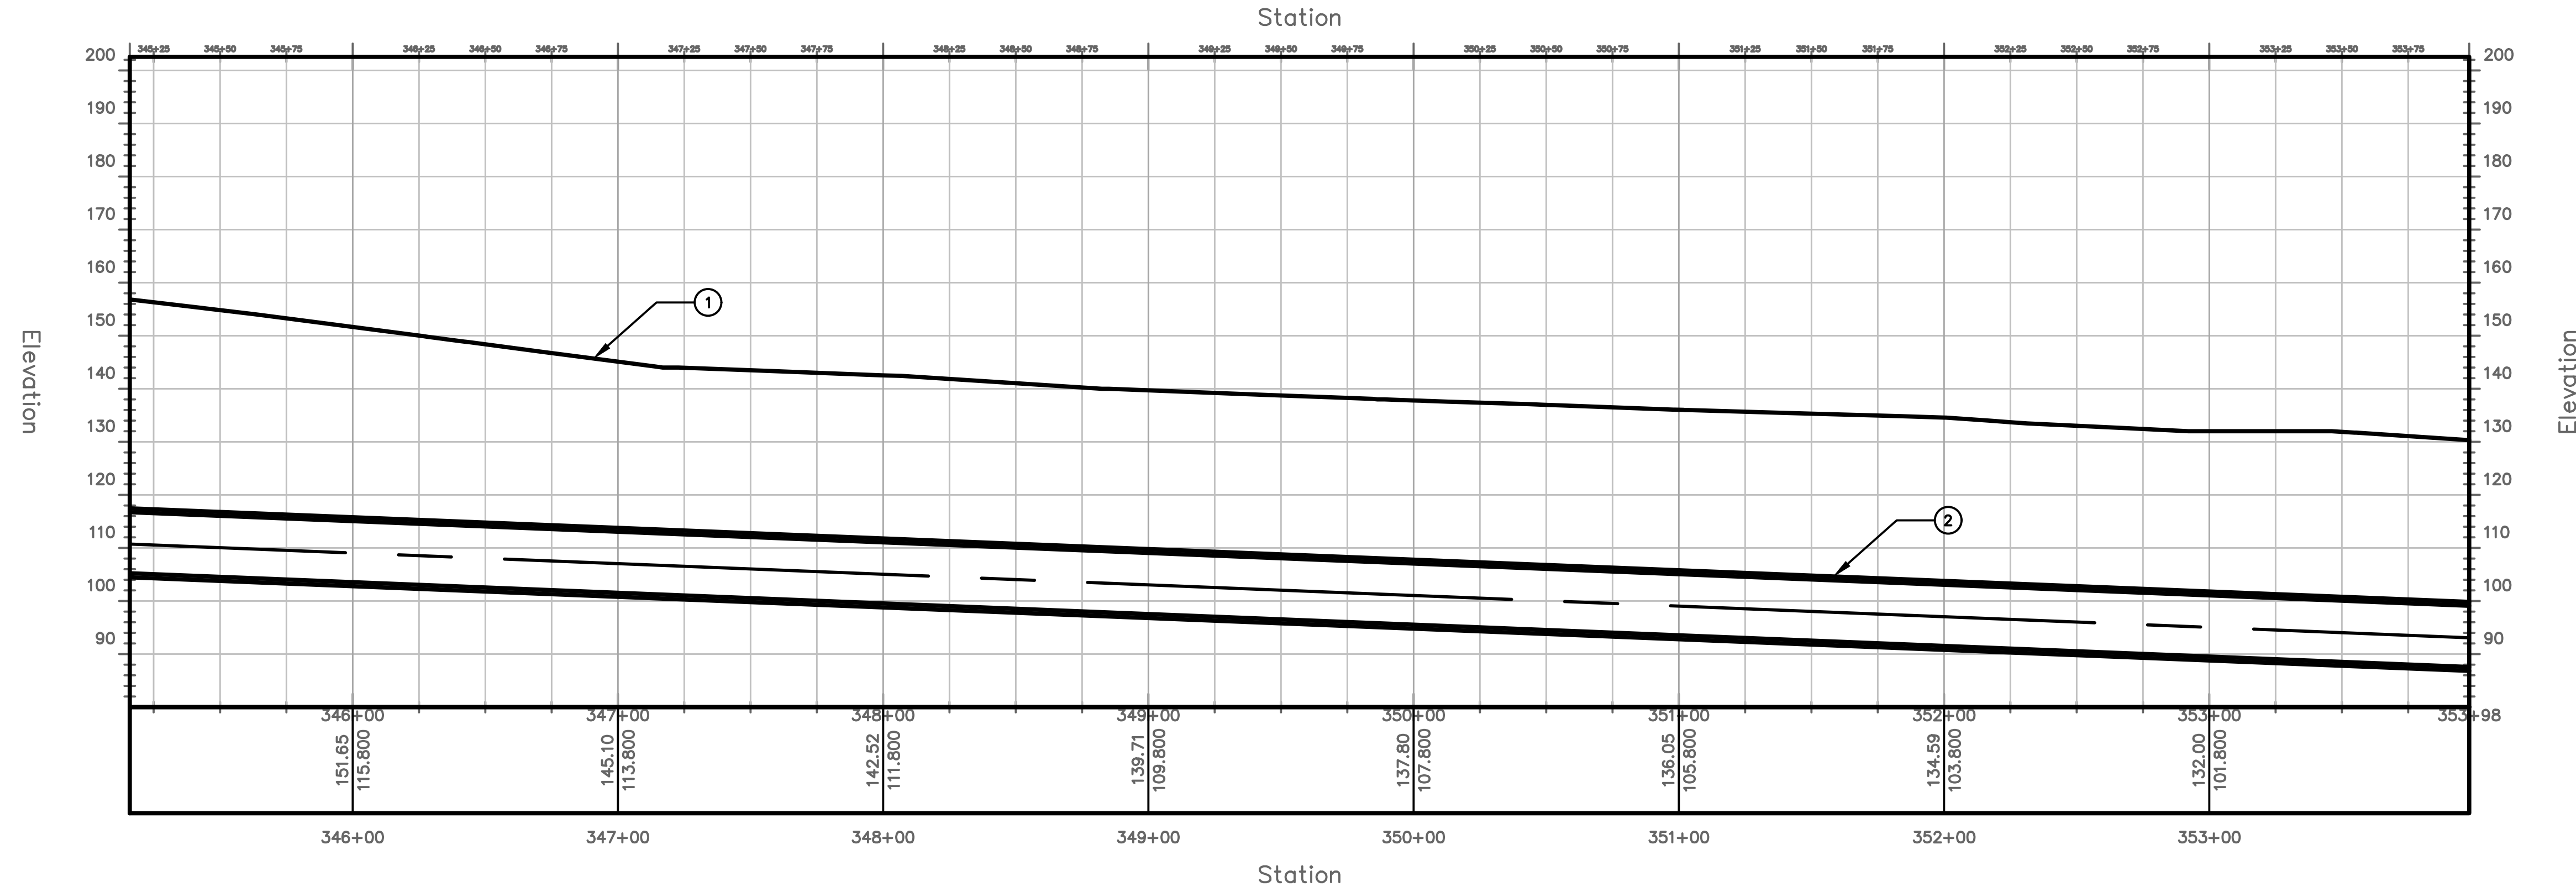


PROFILE VIEW
HORIZONTAL SCALE: 1"=40'
VERTICAL SCALE: 1"=20'


TUNNEL NOTES	
①	EXISTING SURFACE
②	PROPOSED 13.5' O.D. TUNNEL

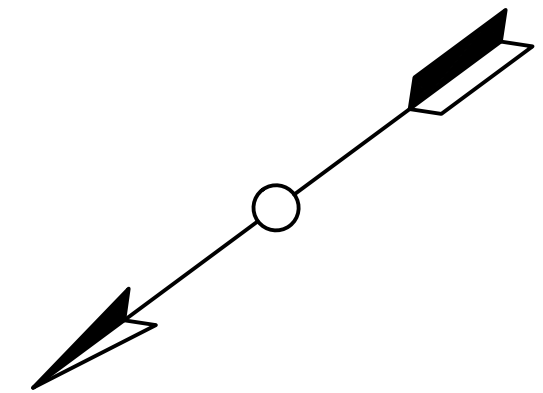

PROJECT NO. MD-002	TRANSPORT TUNNEL PROJECT TUNNEL ALIGNMENT AND PROFILE				
DRAWING NO. C-039					
SHEET NO. 41 OF 117					
DESIGN BY AT					
DRAWN BY AT					
CHECKED BY SD					
NO.	DATE	REVISIONS	DWN	CKD	APPR
THE BORING COMPANY 1 ROCKET ROAD HAWTHORNE, CA 90250					


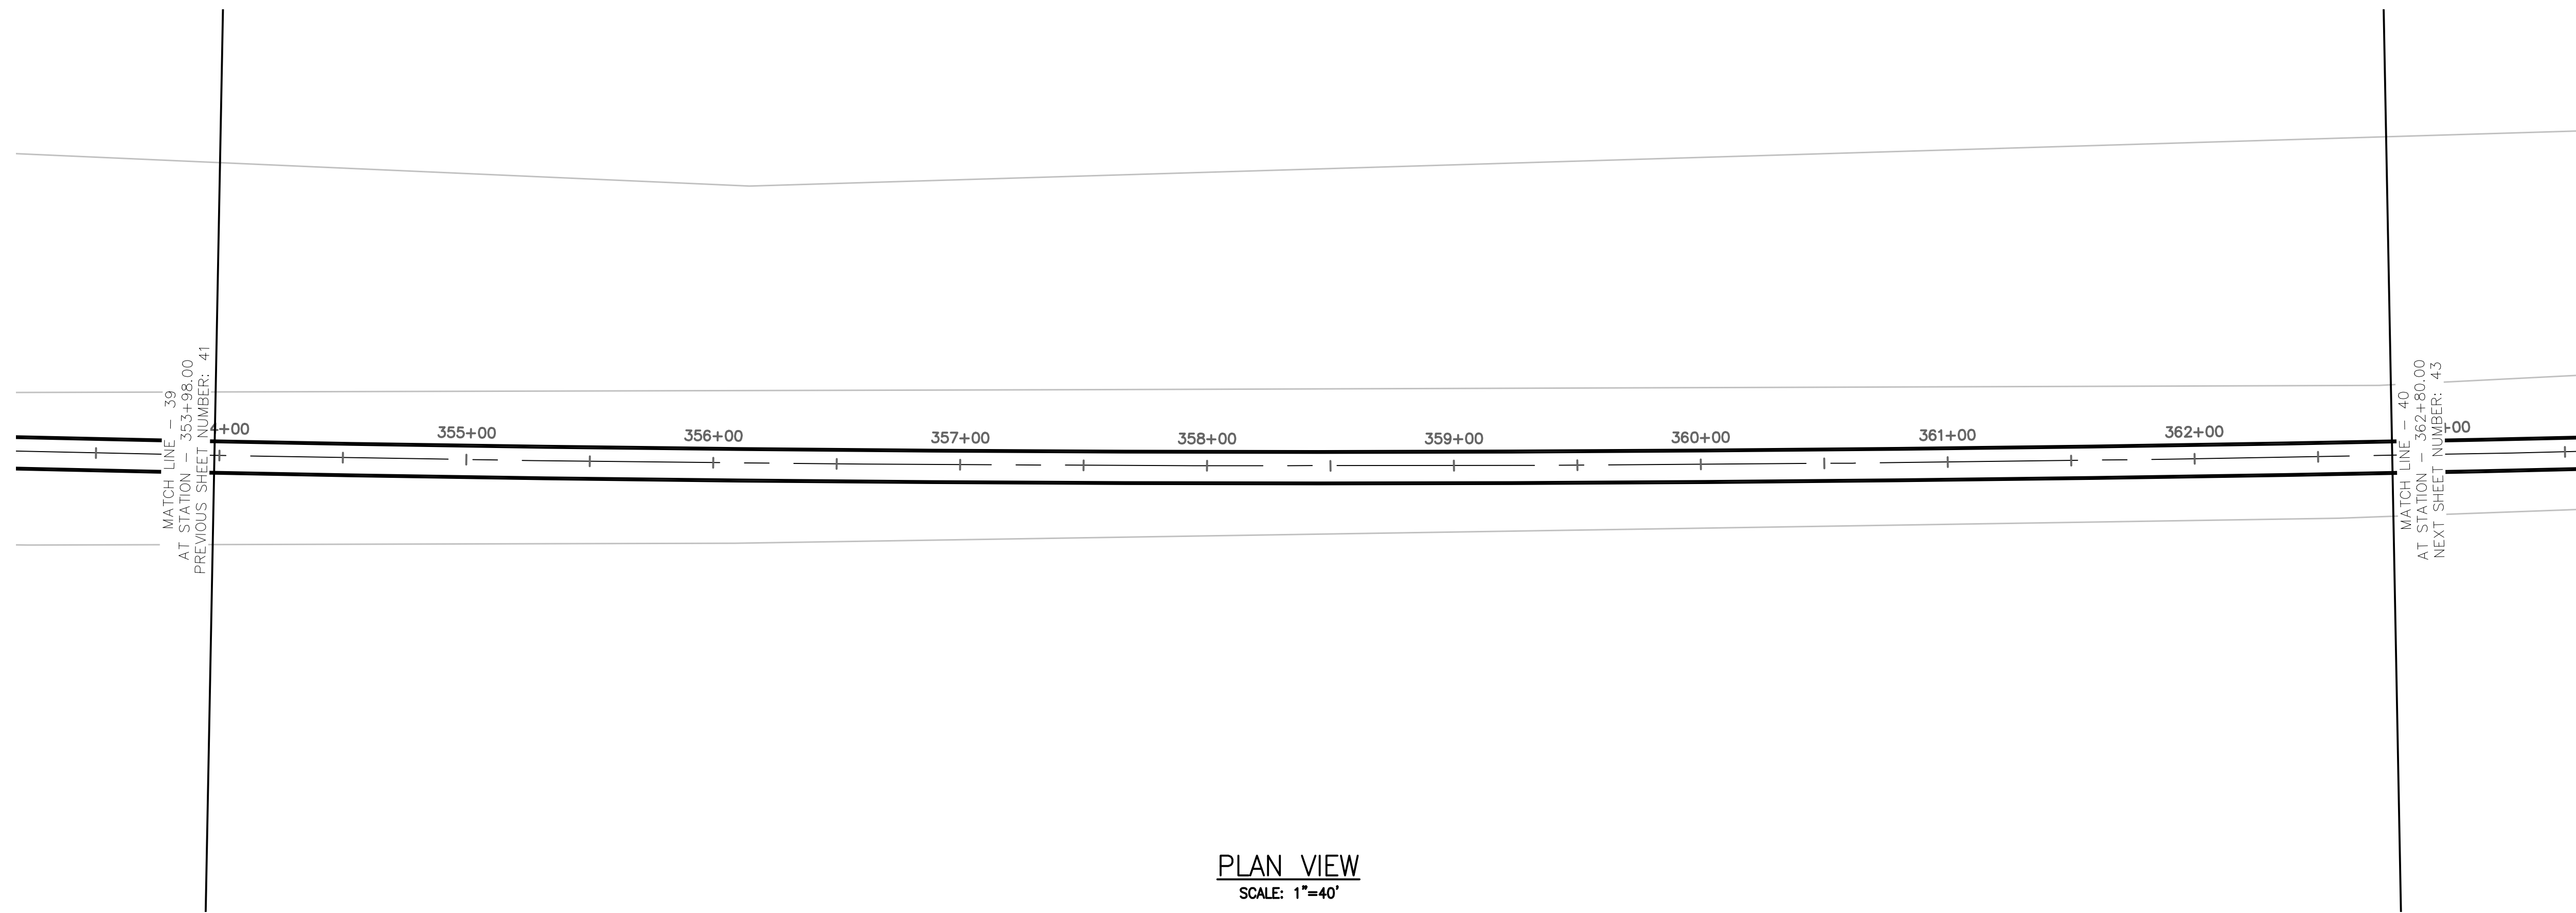


PLAN VIEW
SCALE: 1"=40'


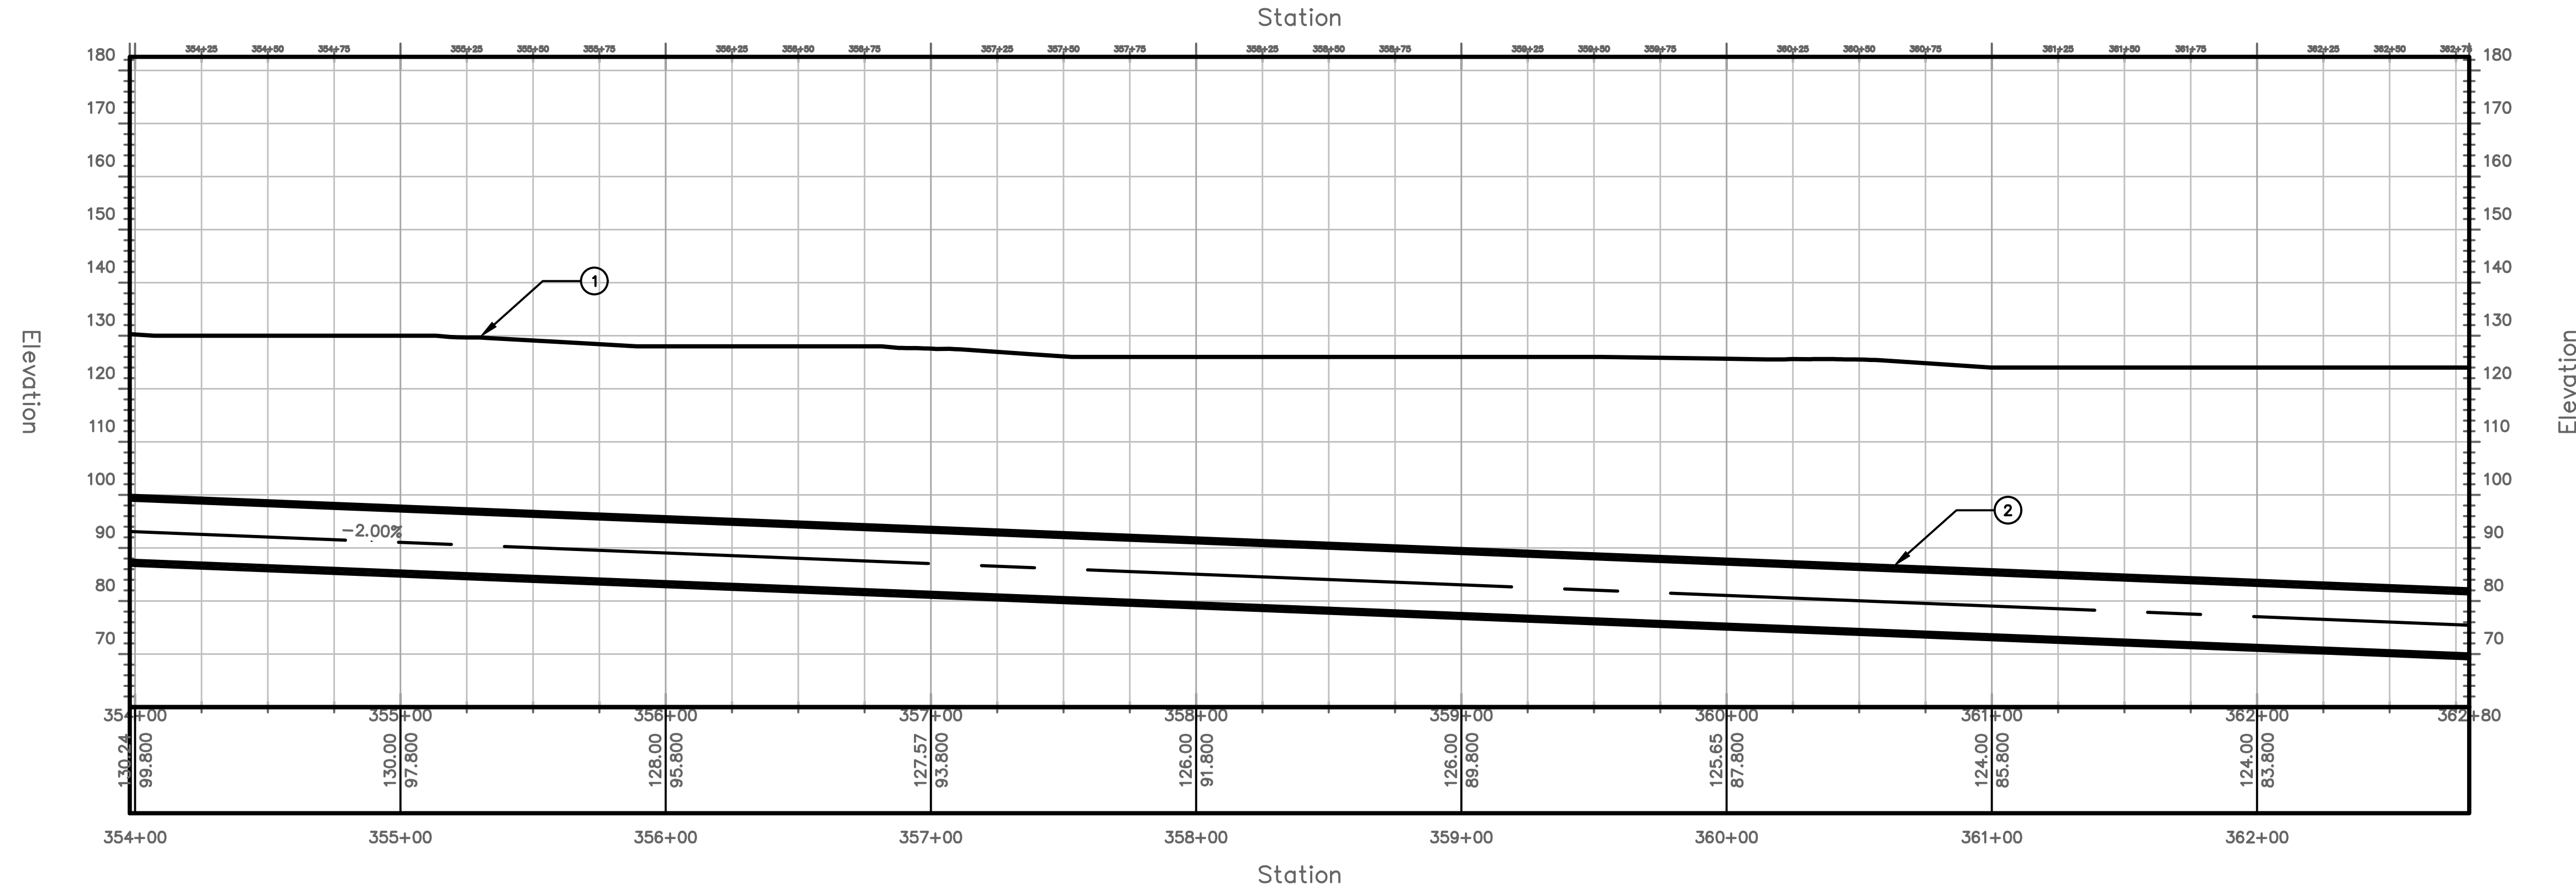


PROFILE VIEW
HORIZONTAL SCALE: 1"=40'
VERTICAL SCALE: 1"=20'



TUNNEL NOTES	
①	EXISTING SURFACE
②	PROPOSED 13.5' O.D. TUNNEL

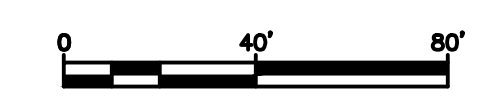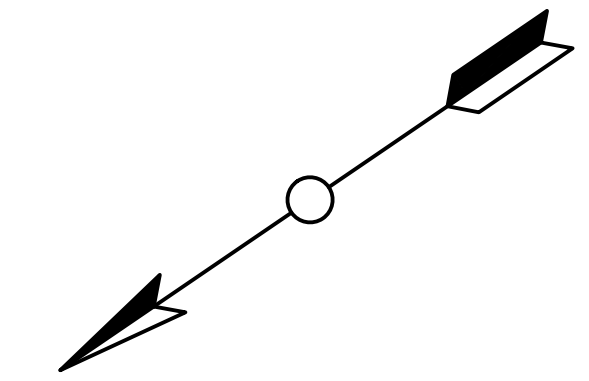


PROJECT NO. MD-002 DRAWING NO. C-040 SHEET NO. 42 OF 117																																					
TRANSPORT TUNNEL PROJECT TUNNEL ALIGNMENT AND PROFILE																																					
DESIGN BY AT	SD																																				
DRAWN BY AT	CHECKED BY SD																																				
<table border="1" style="width: 100%; border-collapse: collapse;"> <thead> <tr> <th>NO.</th> <th>DATE</th> <th>REVISIONS</th> <th>DWN</th> <th>CKD</th> <th>APPR</th> </tr> </thead> <tbody> <tr><td> </td><td> </td><td> </td><td> </td><td> </td><td> </td></tr> <tr><td> </td><td> </td><td> </td><td> </td><td> </td><td> </td></tr> <tr><td> </td><td> </td><td> </td><td> </td><td> </td><td> </td></tr> <tr><td> </td><td> </td><td> </td><td> </td><td> </td><td> </td></tr> <tr><td> </td><td> </td><td> </td><td> </td><td> </td><td> </td></tr> </tbody> </table>		NO.	DATE	REVISIONS	DWN	CKD	APPR																														
NO.	DATE	REVISIONS	DWN	CKD	APPR																																
THE BORING COMPANY 1 ROCKET ROAD HAWTHORNE, CA 90250																																					

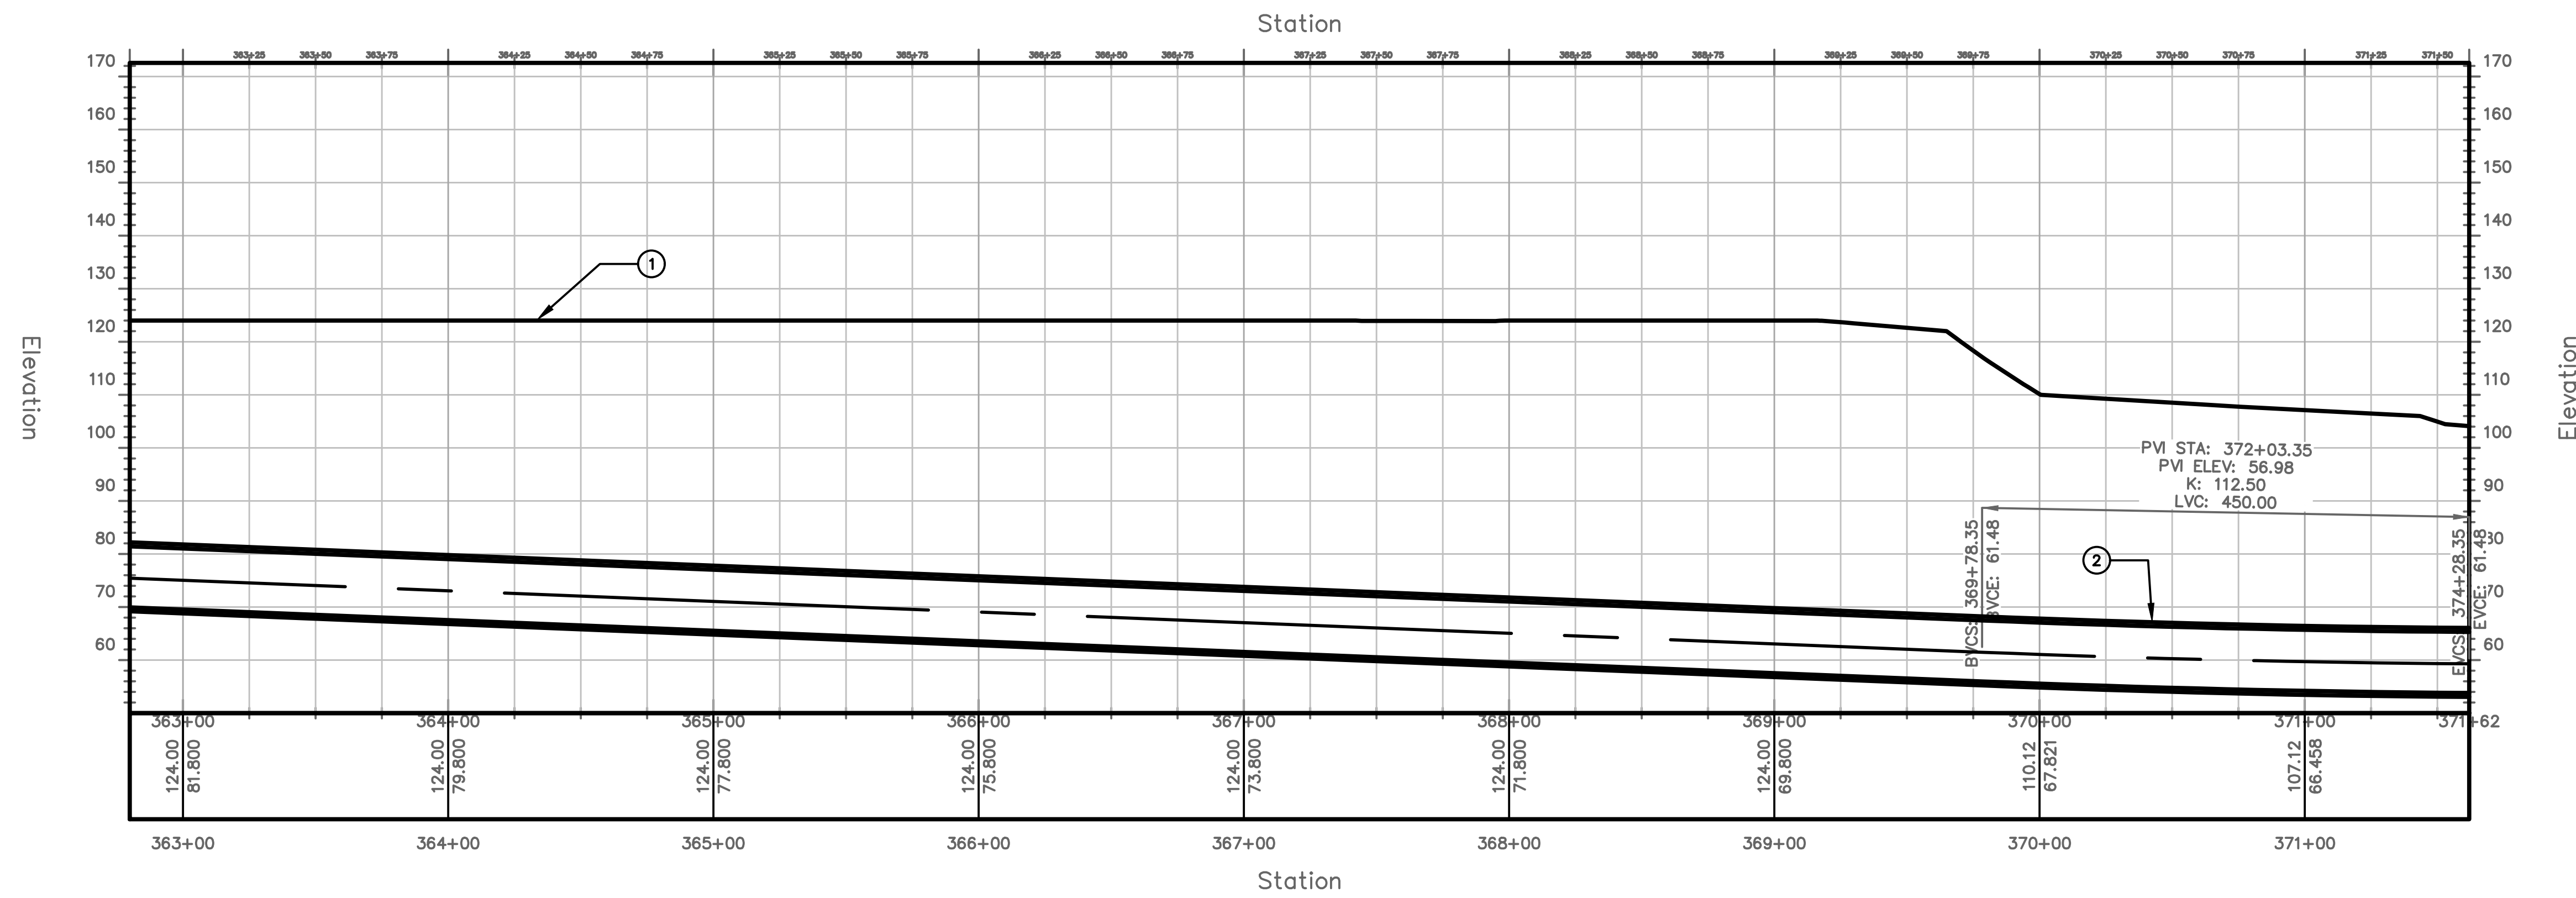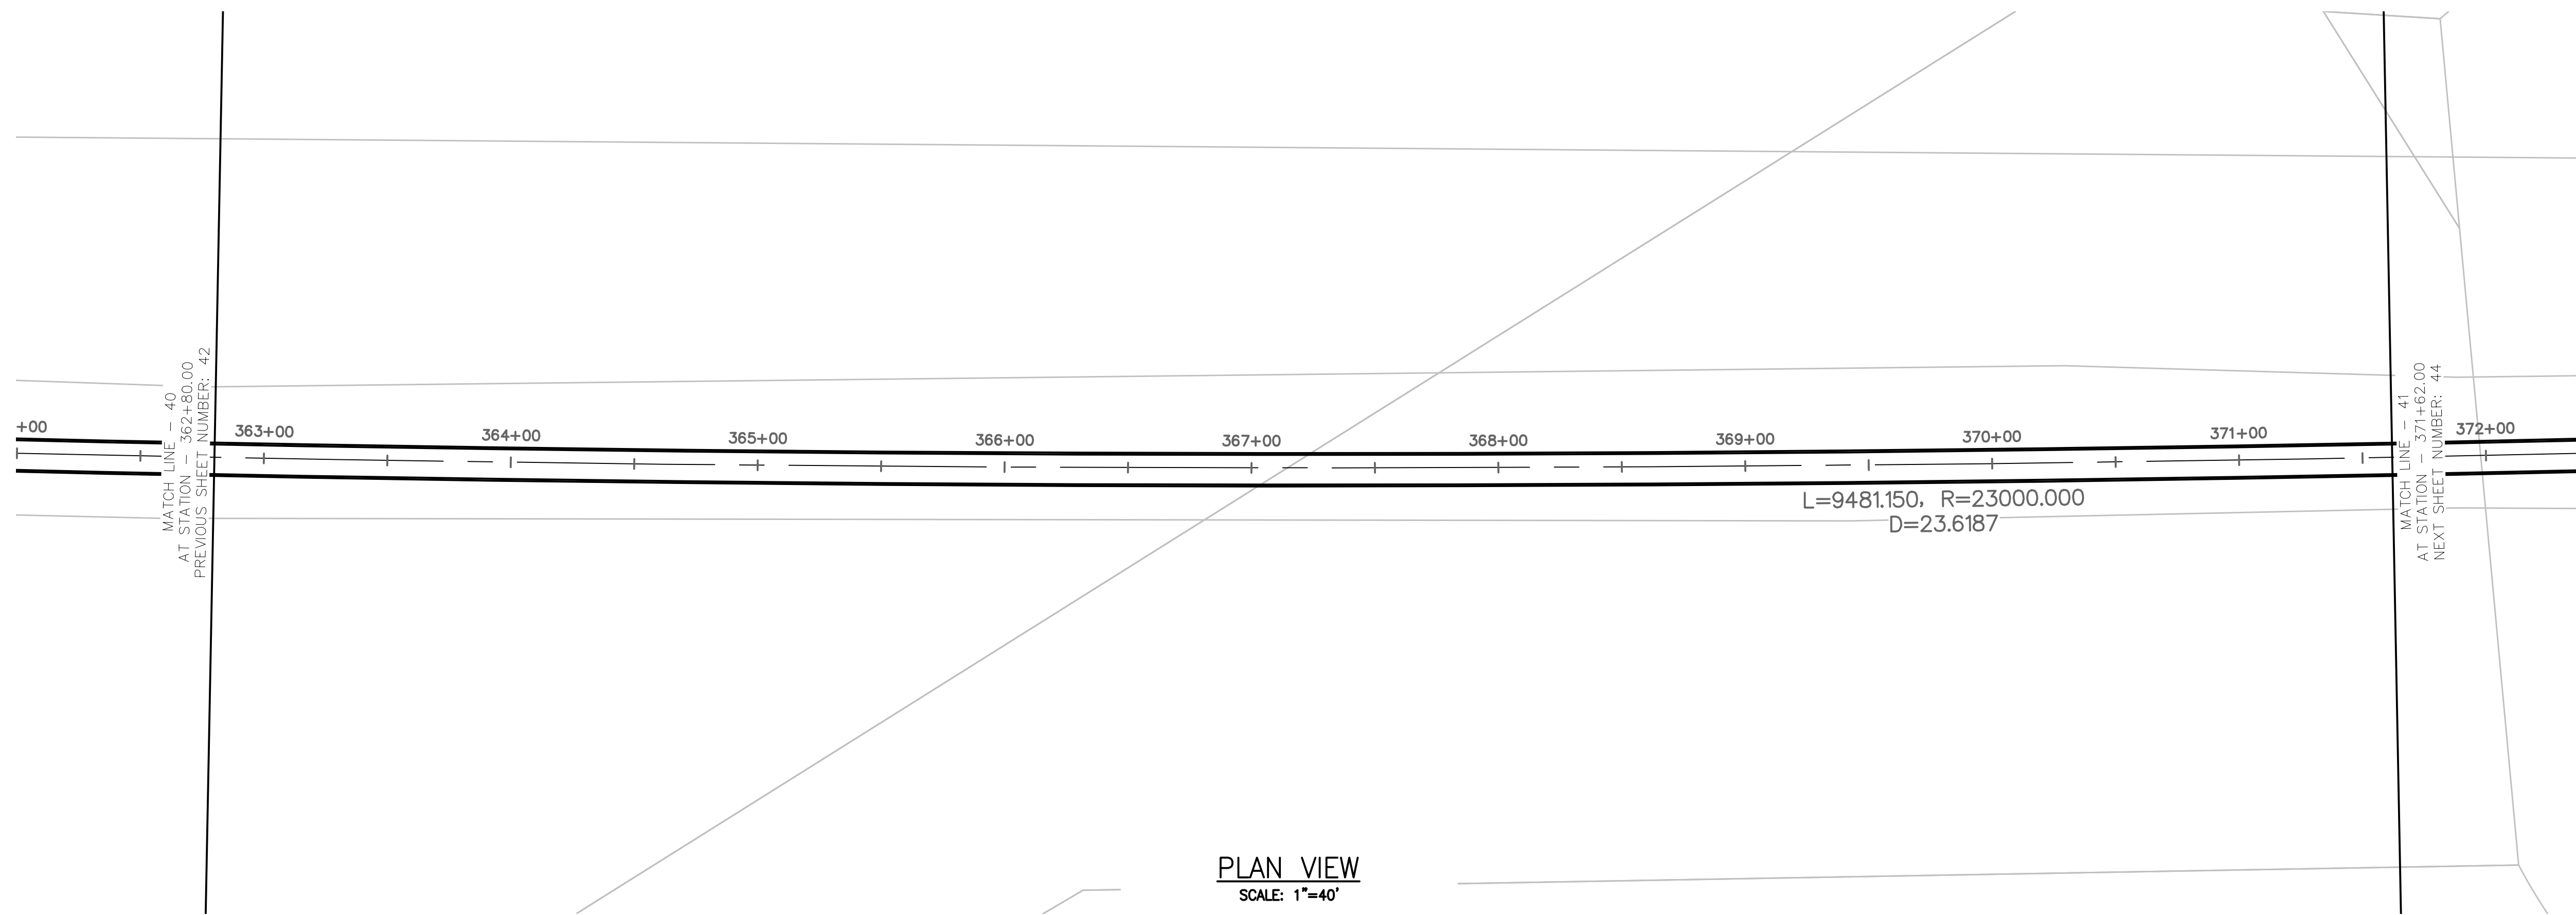


TUNNEL NOTES	
①	EXISTING SURFACE
②	PROPOSED 13.5' O.D. TUNNEL

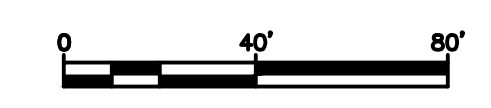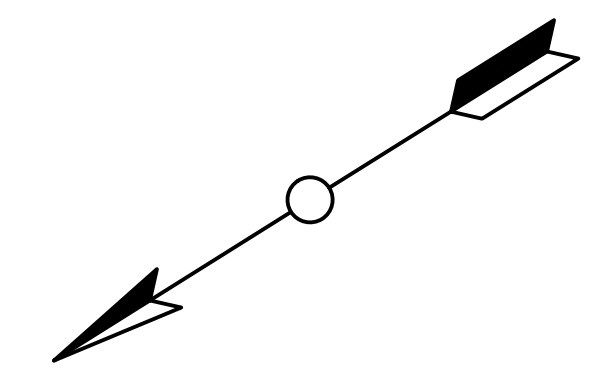

PROJECT NO. MD-002 DRAWING NO. C-041 SHEET NO. 43 OF 117	TRANSPORT TUNNEL PROJECT TUNNEL ALIGNMENT AND PROFILE	DESIGN BY AT DRAWN BY AT CHECKED BY SD																														
<table border="1" style="width: 100%; border-collapse: collapse;"> <thead> <tr> <th>NO.</th> <th>DATE</th> <th>REVISIONS</th> <th>DWN</th> <th>CKD</th> <th>APPR</th> </tr> </thead> <tbody> <tr><td> </td><td> </td><td> </td><td> </td><td> </td><td> </td></tr> <tr><td> </td><td> </td><td> </td><td> </td><td> </td><td> </td></tr> <tr><td> </td><td> </td><td> </td><td> </td><td> </td><td> </td></tr> <tr><td> </td><td> </td><td> </td><td> </td><td> </td><td> </td></tr> </tbody> </table>			NO.	DATE	REVISIONS	DWN	CKD	APPR																								
NO.	DATE	REVISIONS	DWN	CKD	APPR																											
THE BORING COMPANY 1 ROCKET ROAD HAWTHORNE, CA 90250																																


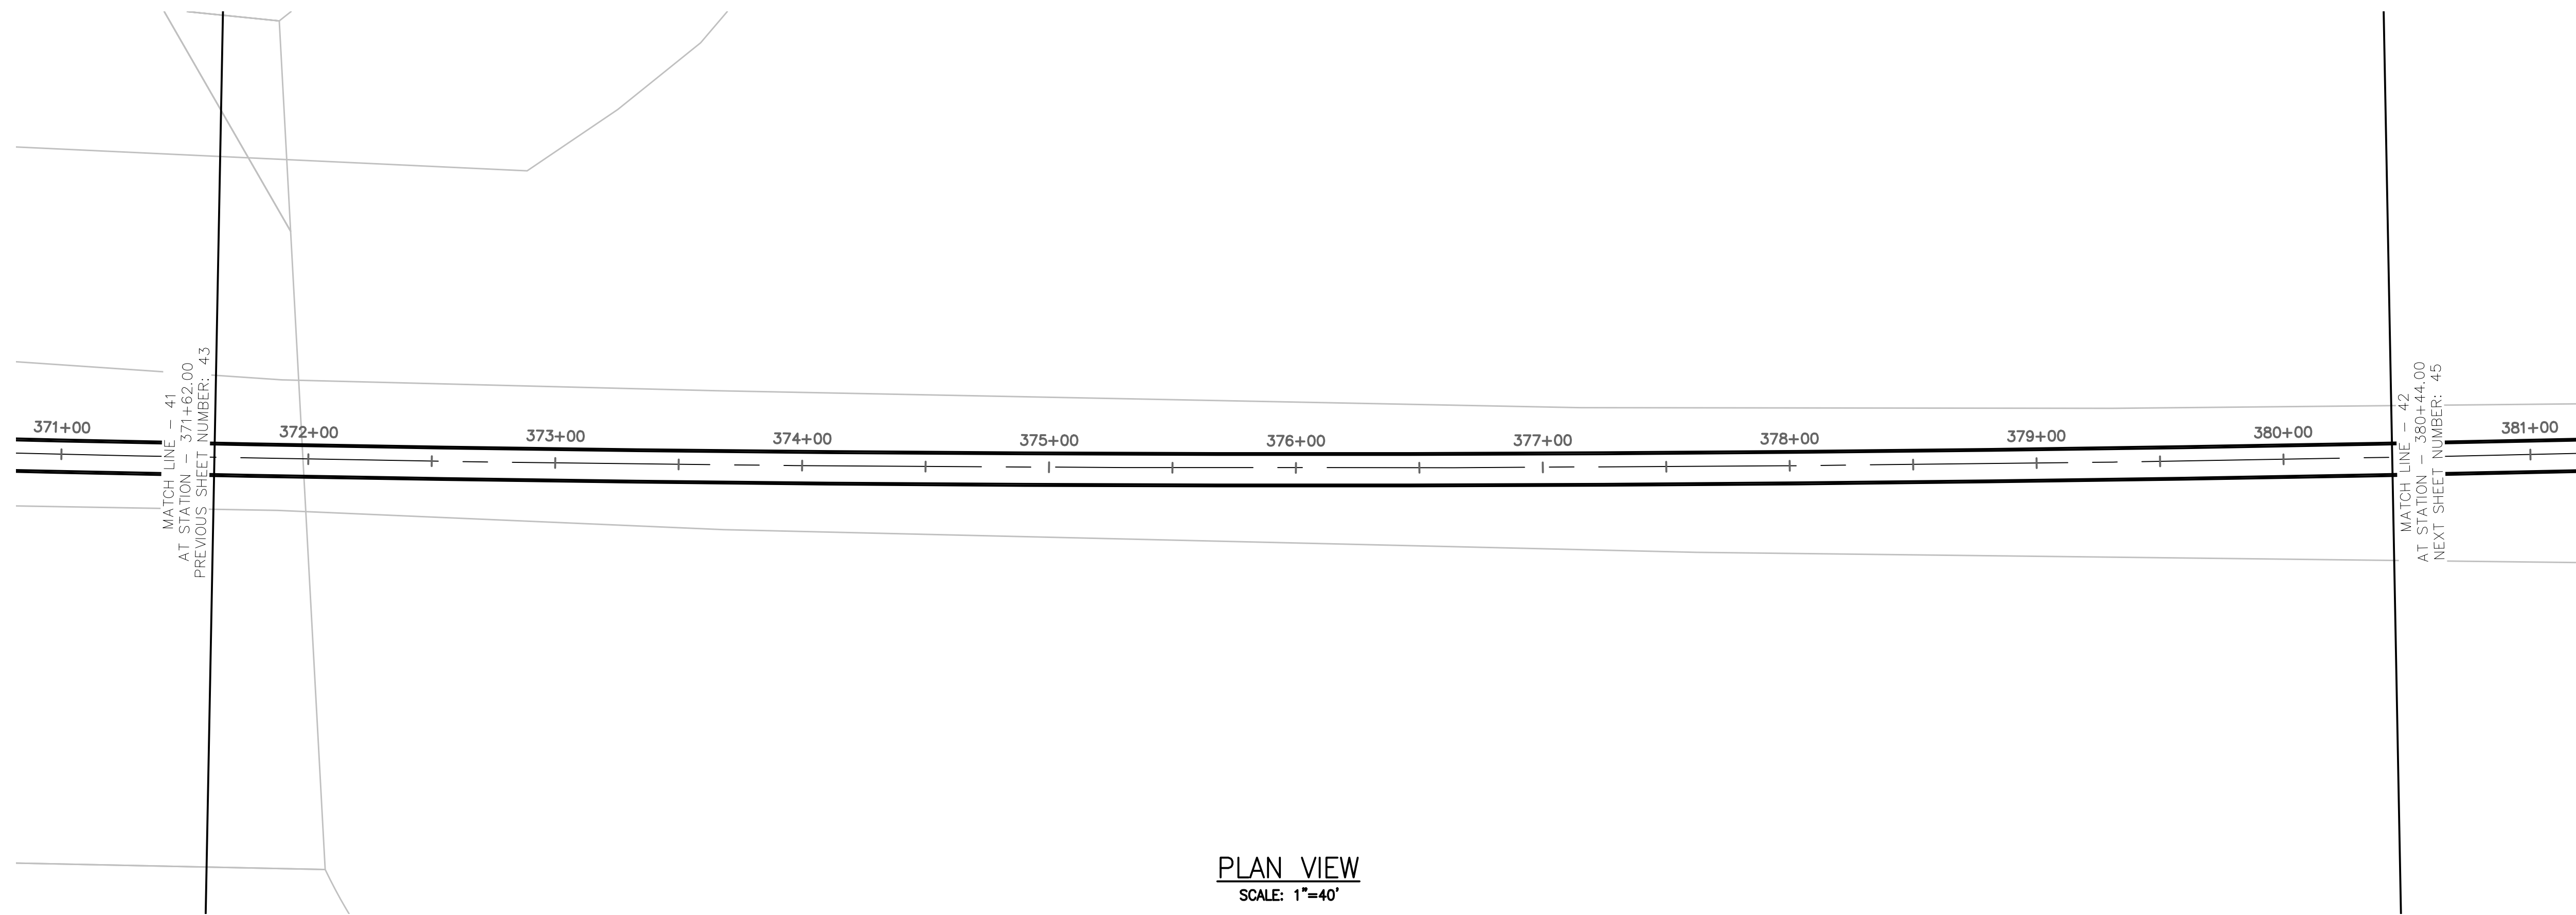


PLAN VIEW
SCALE: 1"=40'

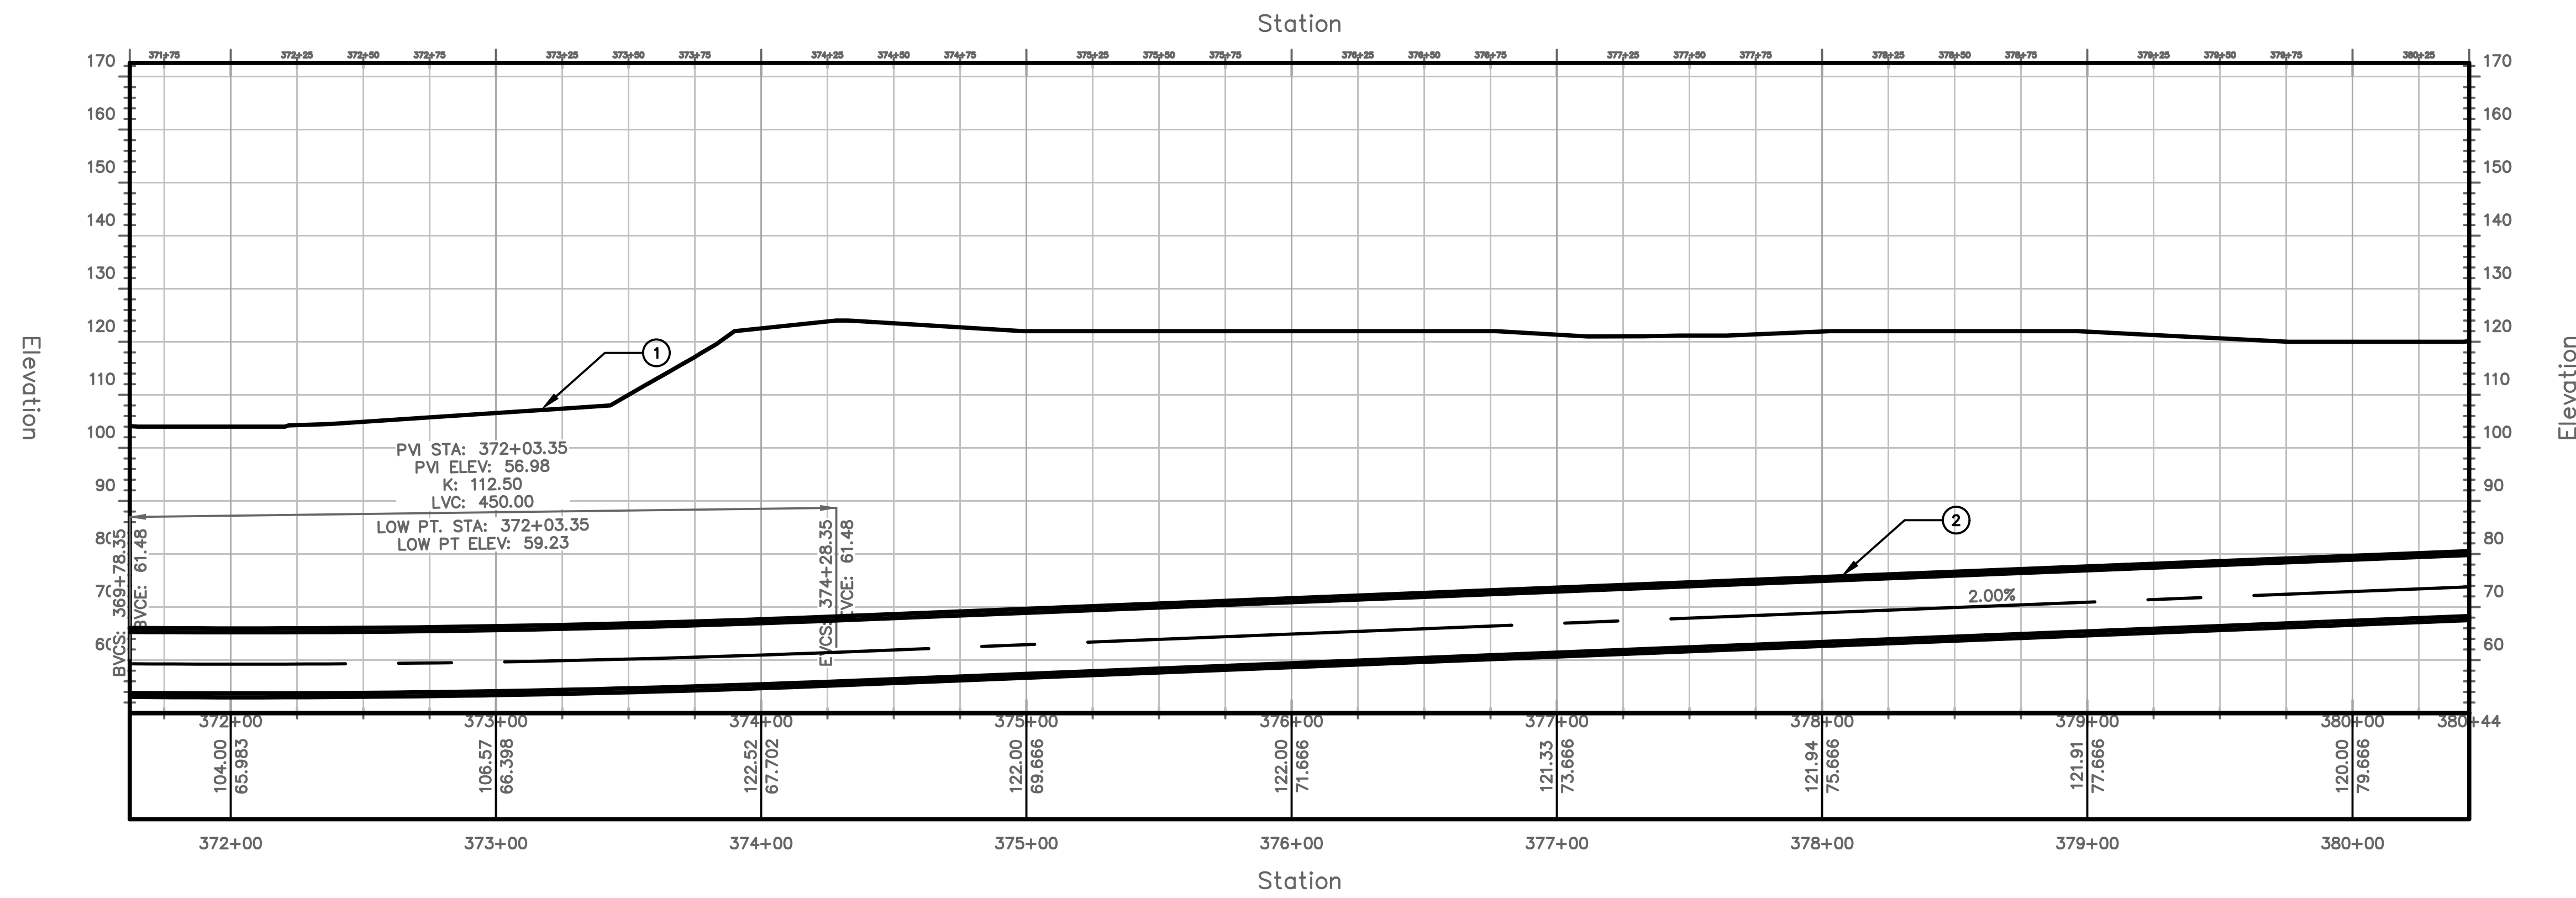


PROFILE VIEW
HORIZONTAL SCALE: 1"=40'
VERTICAL SCALE: 1"=20'


TUNNEL NOTES	
①	EXISTING SURFACE
②	PROPOSED 13.5' O.D. TUNNEL

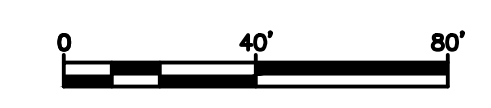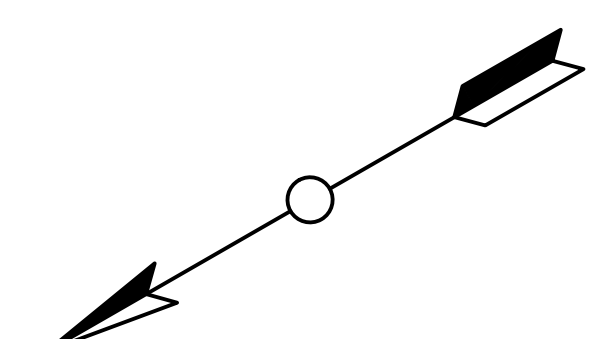

PROJECT NO. MD-002 DRAWING NO. C-042 SHEET NO. 44 OF 117	TRANSPORT TUNNEL PROJECT TUNNEL ALIGNMENT AND PROFILE																														
DESIGN BY AT DRAWN BY AT CHECKED BY SD																															
<table border="1" style="width: 100%; border-collapse: collapse;"> <thead> <tr> <th>NO.</th> <th>DATE</th> <th>REVISIONS</th> <th>DWN</th> <th>CKD</th> <th>APPR</th> </tr> </thead> <tbody> <tr><td> </td><td> </td><td> </td><td> </td><td> </td><td> </td></tr> <tr><td> </td><td> </td><td> </td><td> </td><td> </td><td> </td></tr> <tr><td> </td><td> </td><td> </td><td> </td><td> </td><td> </td></tr> <tr><td> </td><td> </td><td> </td><td> </td><td> </td><td> </td></tr> </tbody> </table>	NO.	DATE	REVISIONS	DWN	CKD	APPR																									
NO.	DATE	REVISIONS	DWN	CKD	APPR																										
THE BORING COMPANY 1 ROCKET ROAD HAWTHORNE, CA 90250																															


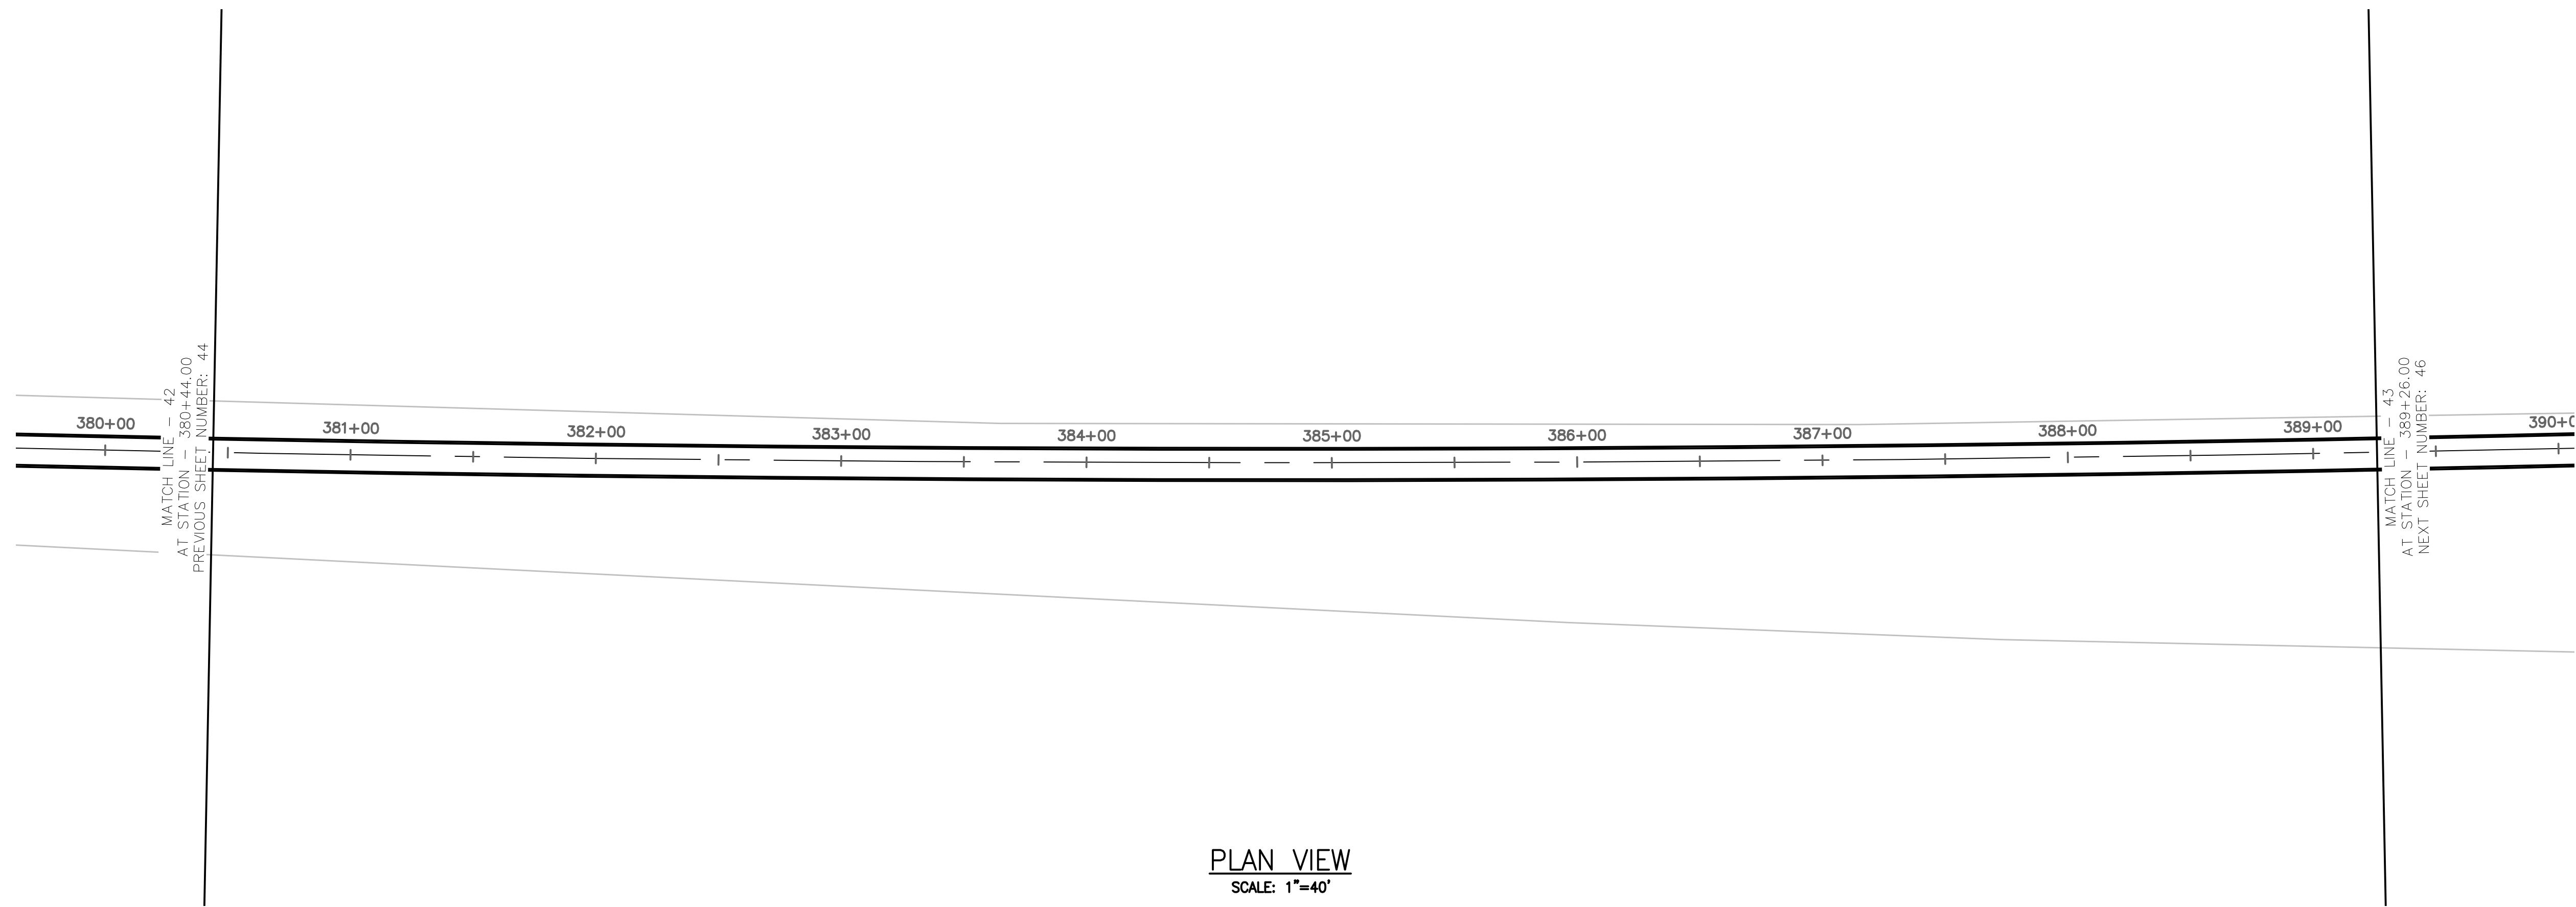


PLAN VIEW
SCALE: 1"=40'

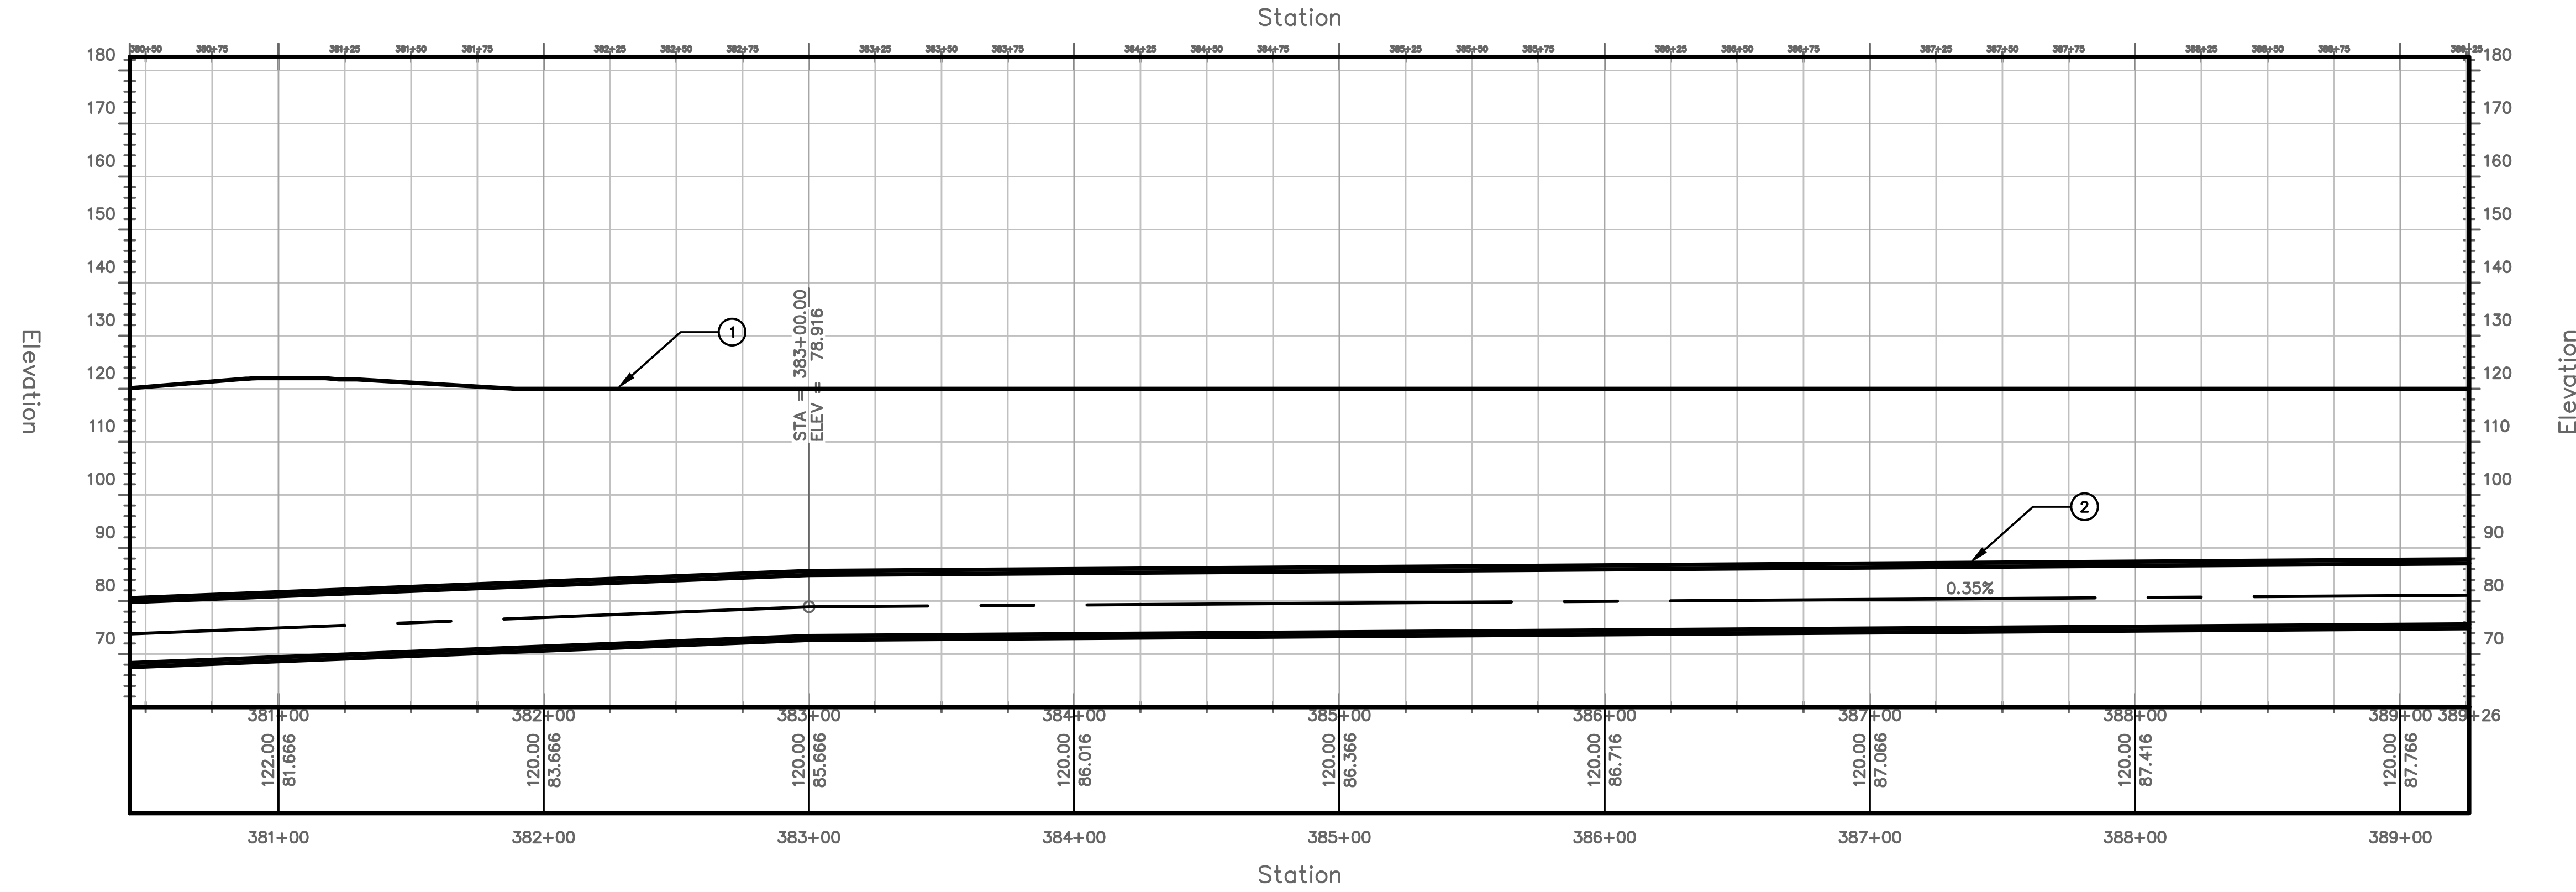

PROFILE VIEW
HORIZONTAL SCALE: 1"=40'
VERTICAL SCALE: 1"=20'

TUNNEL NOTES	
①	EXISTING SURFACE
②	PROPOSED 13.5' O.D. TUNNEL

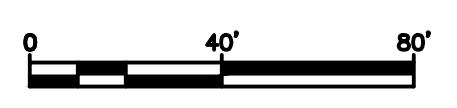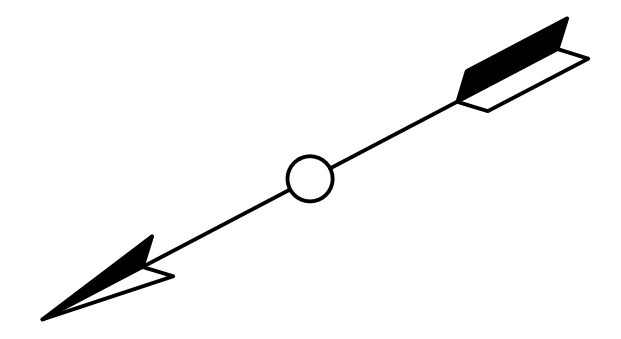

PROJECT NO.
MD-002
DRAWING NO.
C-043
SHEET NO.
45 OF 117

TRANSPORT TUNNEL
PROJECT
TUNNEL ALIGNMENT AND PROFILE


DESIGN BY AT
DRAWN BY AT
CHECKED BY SD

NO.	DATE	REVISIONS	DWN	CKD	APPR

THE BORING COMPANY
1 ROCKET ROAD
HAWTHORNE, CA 90250





PLAN VIEW
SCALE: 1"=40'


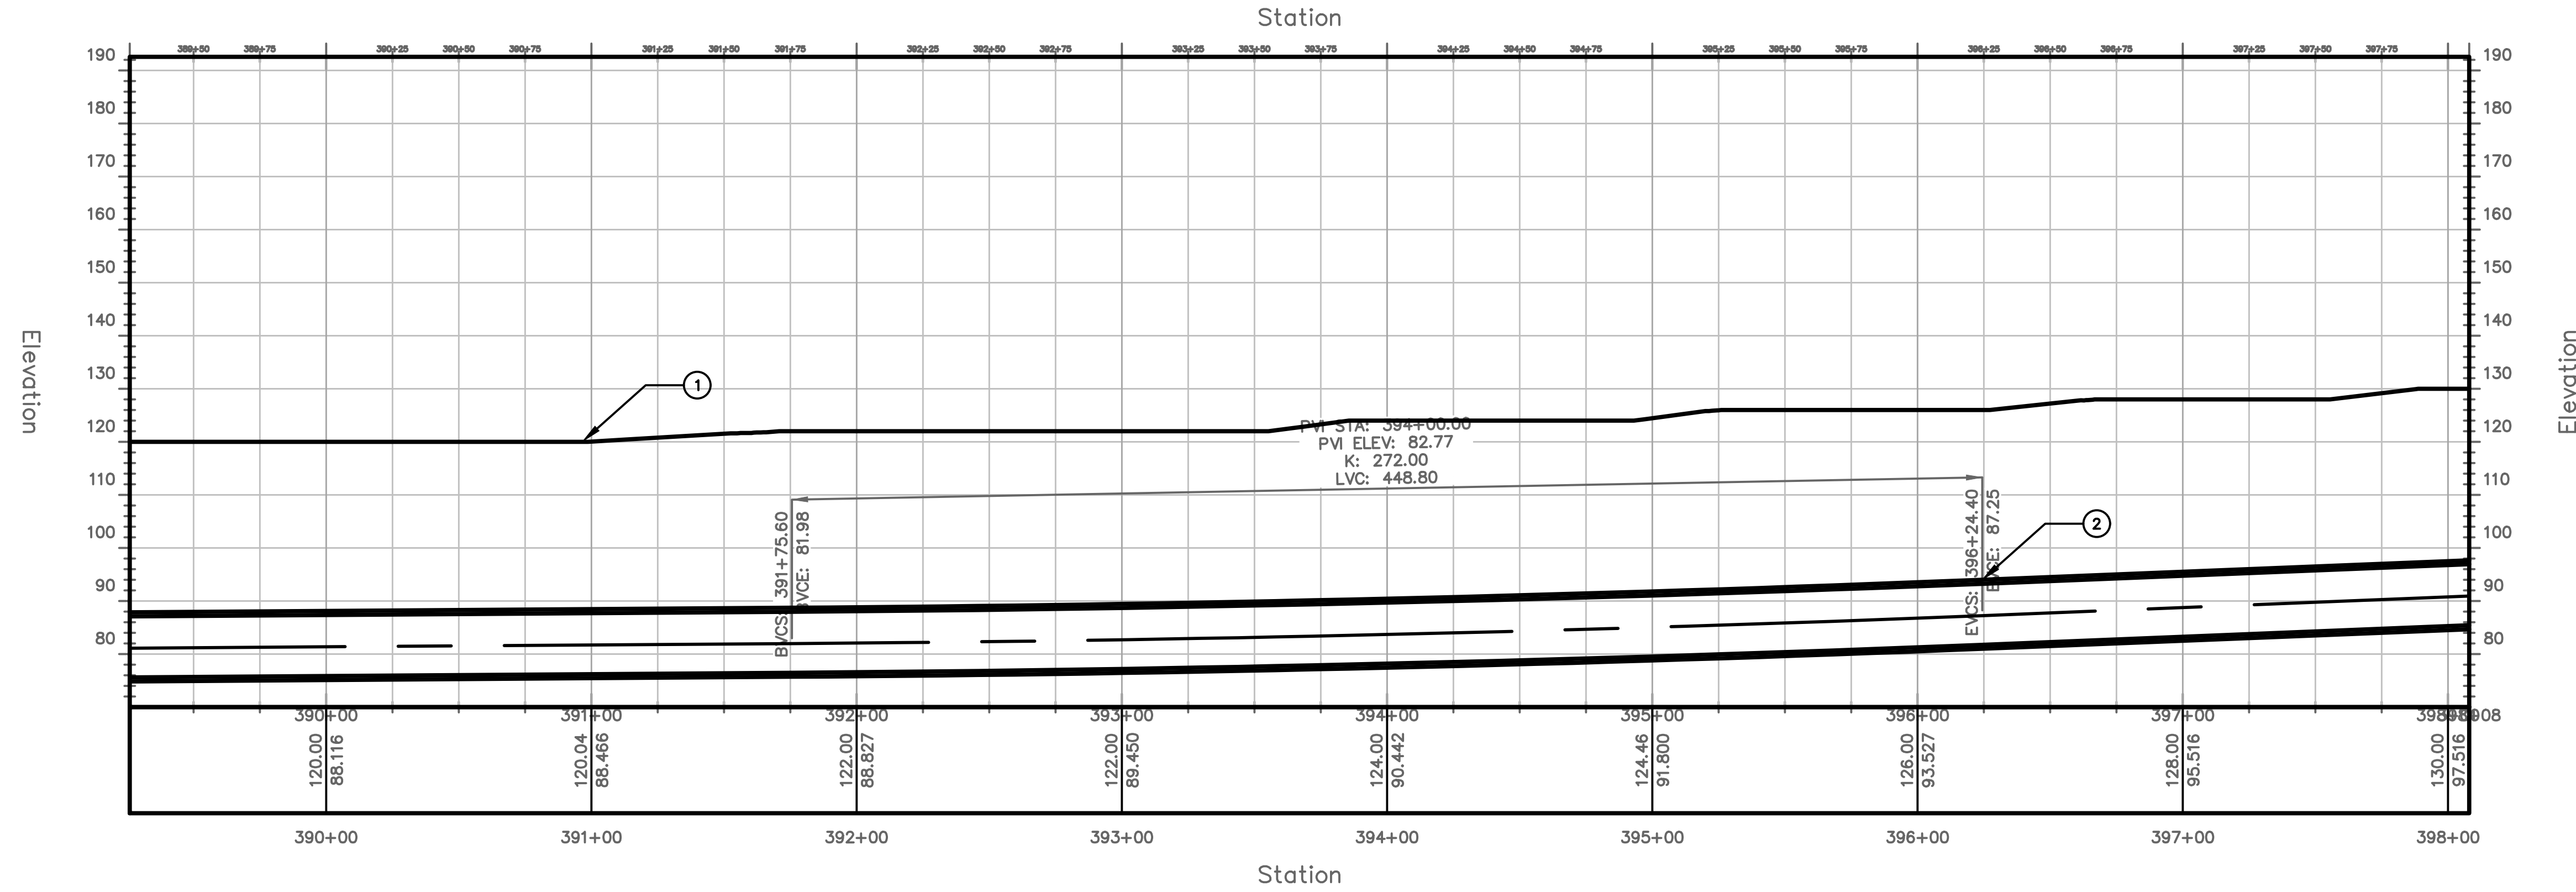


PROFILE VIEW
HORIZONTAL SCALE: 1"=40'
VERTICAL SCALE: 1"=20'


TUNNEL NOTES	
①	EXISTING SURFACE
②	PROPOSED 13.5' O.D. TUNNEL

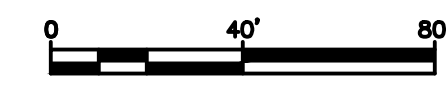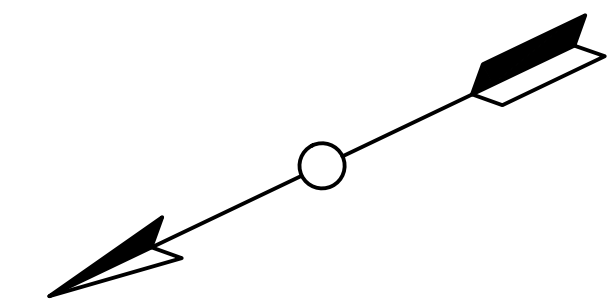



PROJECT NO. MD-002 DRAWING NO. C-044 SHEET NO. 46 OF 117	TRANSPORT TUNNEL PROJECT TUNNEL ALIGNMENT AND PROFILE	DESIGN BY AT DRAWN BY AT CHECKED BY SD																														
<table border="1" style="width: 100%; border-collapse: collapse;"> <thead> <tr> <th>NO.</th> <th>DATE</th> <th>REVISIONS</th> <th>DWN</th> <th>CKD</th> <th>APPR</th> </tr> </thead> <tbody> <tr><td> </td><td> </td><td> </td><td> </td><td> </td><td> </td></tr> <tr><td> </td><td> </td><td> </td><td> </td><td> </td><td> </td></tr> <tr><td> </td><td> </td><td> </td><td> </td><td> </td><td> </td></tr> <tr><td> </td><td> </td><td> </td><td> </td><td> </td><td> </td></tr> </tbody> </table>			NO.	DATE	REVISIONS	DWN	CKD	APPR																								
NO.	DATE	REVISIONS	DWN	CKD	APPR																											
THE BORING COMPANY 1 ROCKET ROAD HAWTHORNE, CA 90250																																

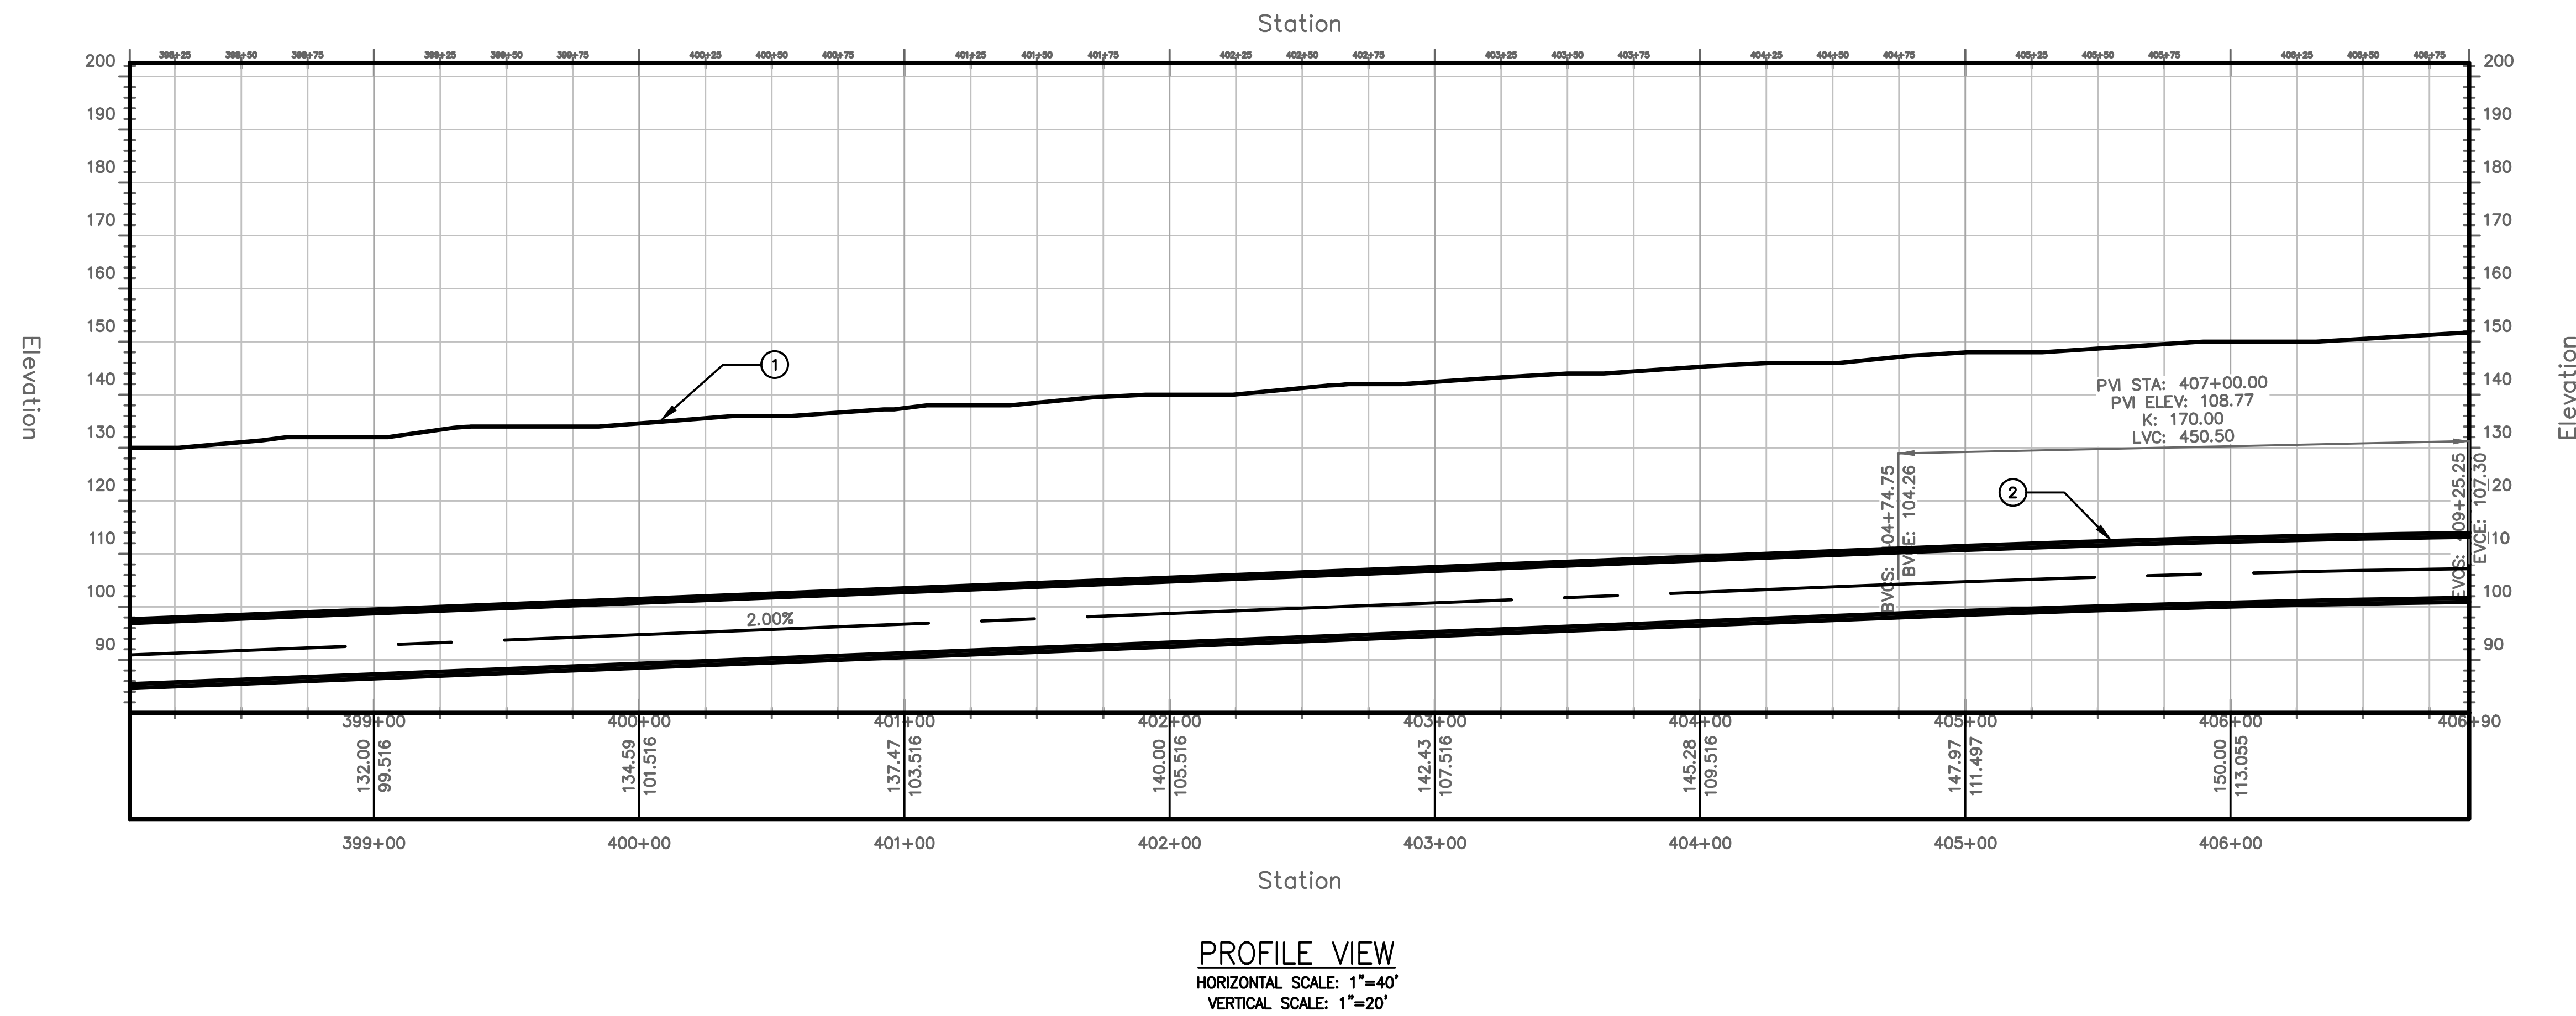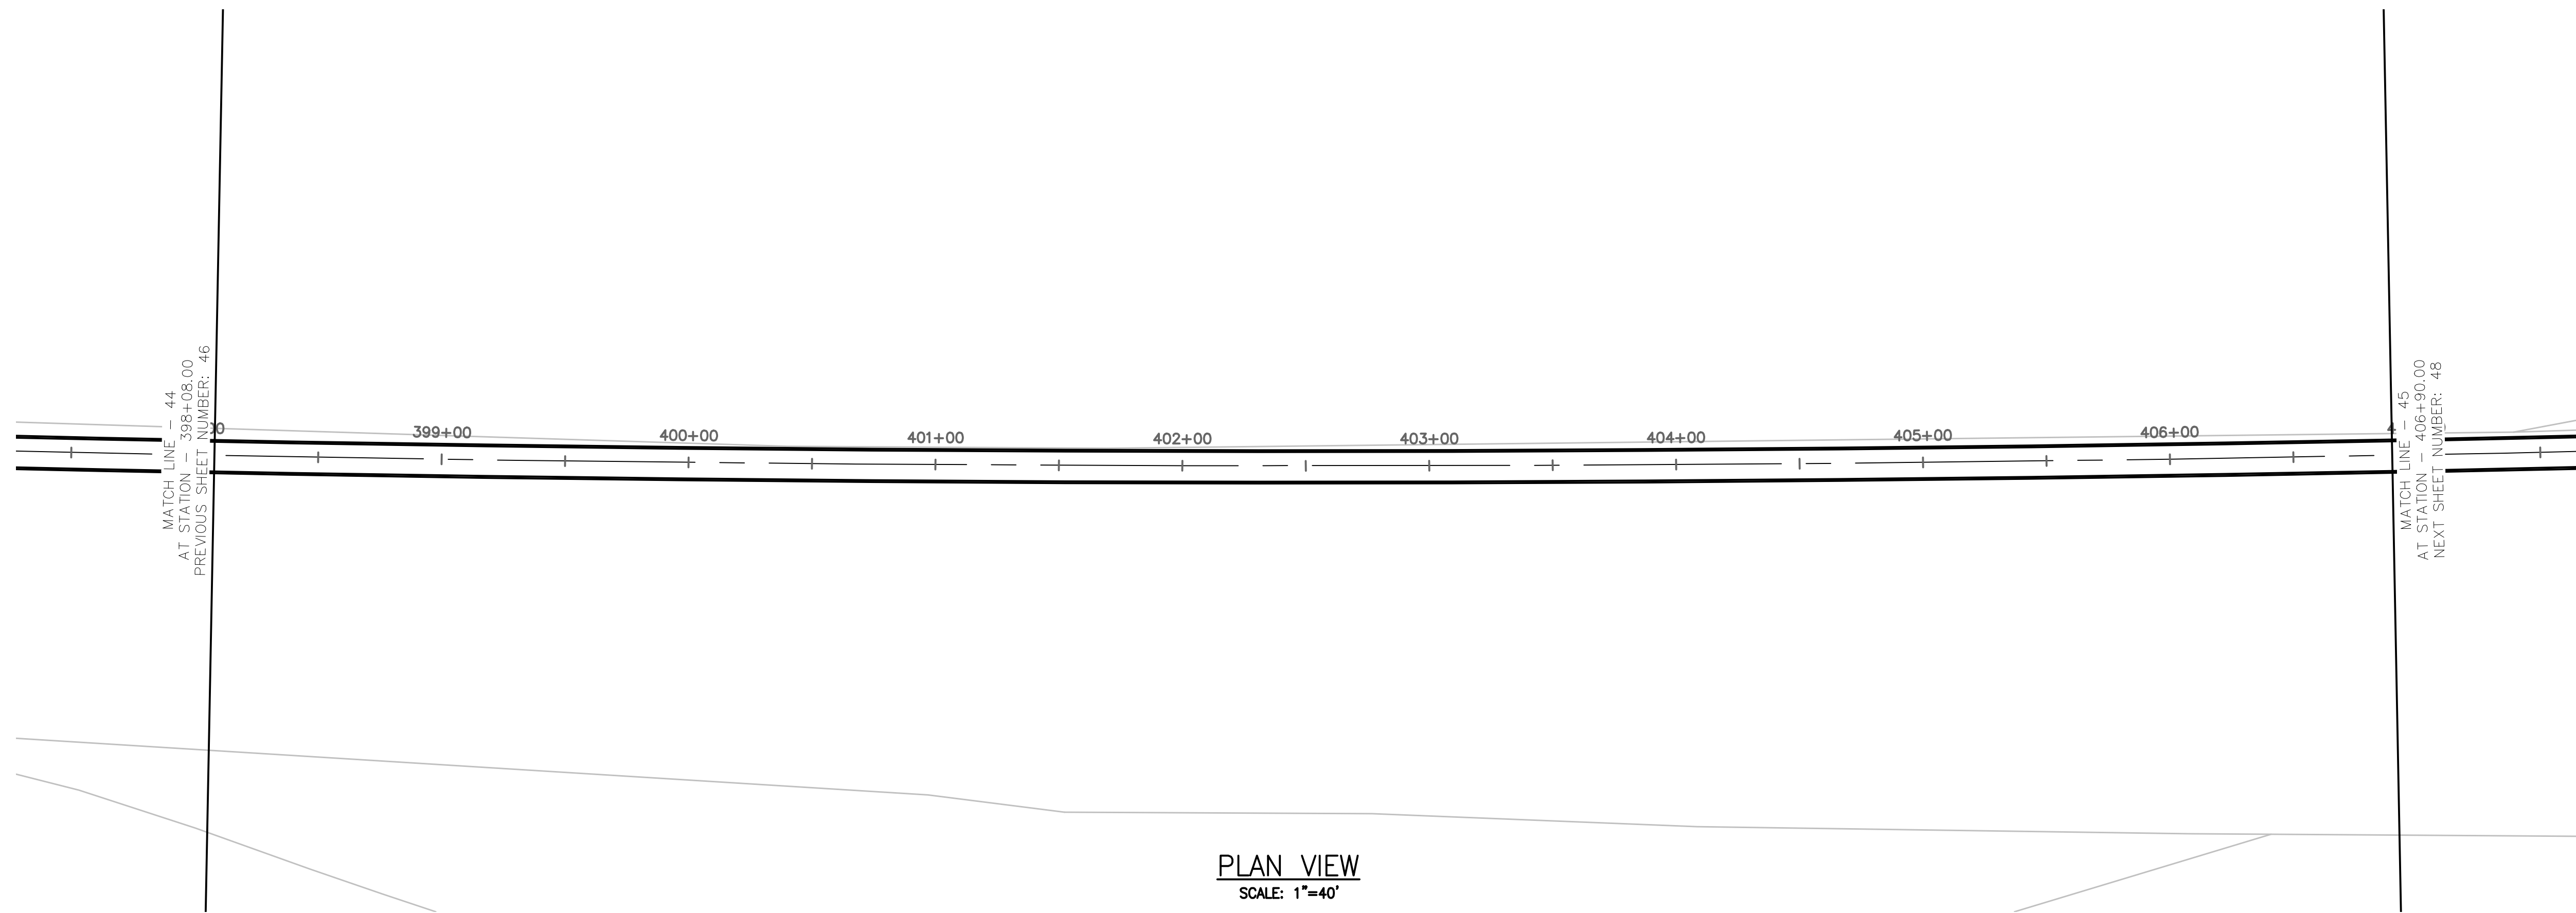


TUNNEL NOTES	
①	EXISTING SURFACE
②	PROPOSED 13.5' O.D. TUNNEL

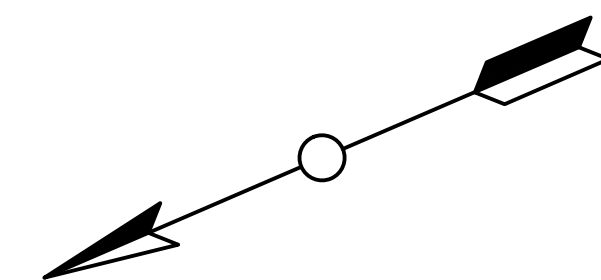


PROJECT NO. MD-002	DRAWING NO. C-045	SHEET NO. 47 OF 117												
TRANSPORT TUNNEL PROJECT TUNNEL ALIGNMENT AND PROFILE														
DESIGN BY AT	DRAWN BY AT	CHECKED BY SD												
<table border="1"> <thead> <tr> <th>NO.</th> <th>DATE</th> <th>REVISIONS</th> <th>DWN</th> <th>CKD</th> <th>APPR</th> </tr> </thead> <tbody> <tr> <td> </td> <td> </td> <td> </td> <td> </td> <td> </td> <td> </td> </tr> </tbody> </table>			NO.	DATE	REVISIONS	DWN	CKD	APPR						
NO.	DATE	REVISIONS	DWN	CKD	APPR									
THE BORING COMPANY 1 ROCKET ROAD HAWTHORNE, CA 90250														

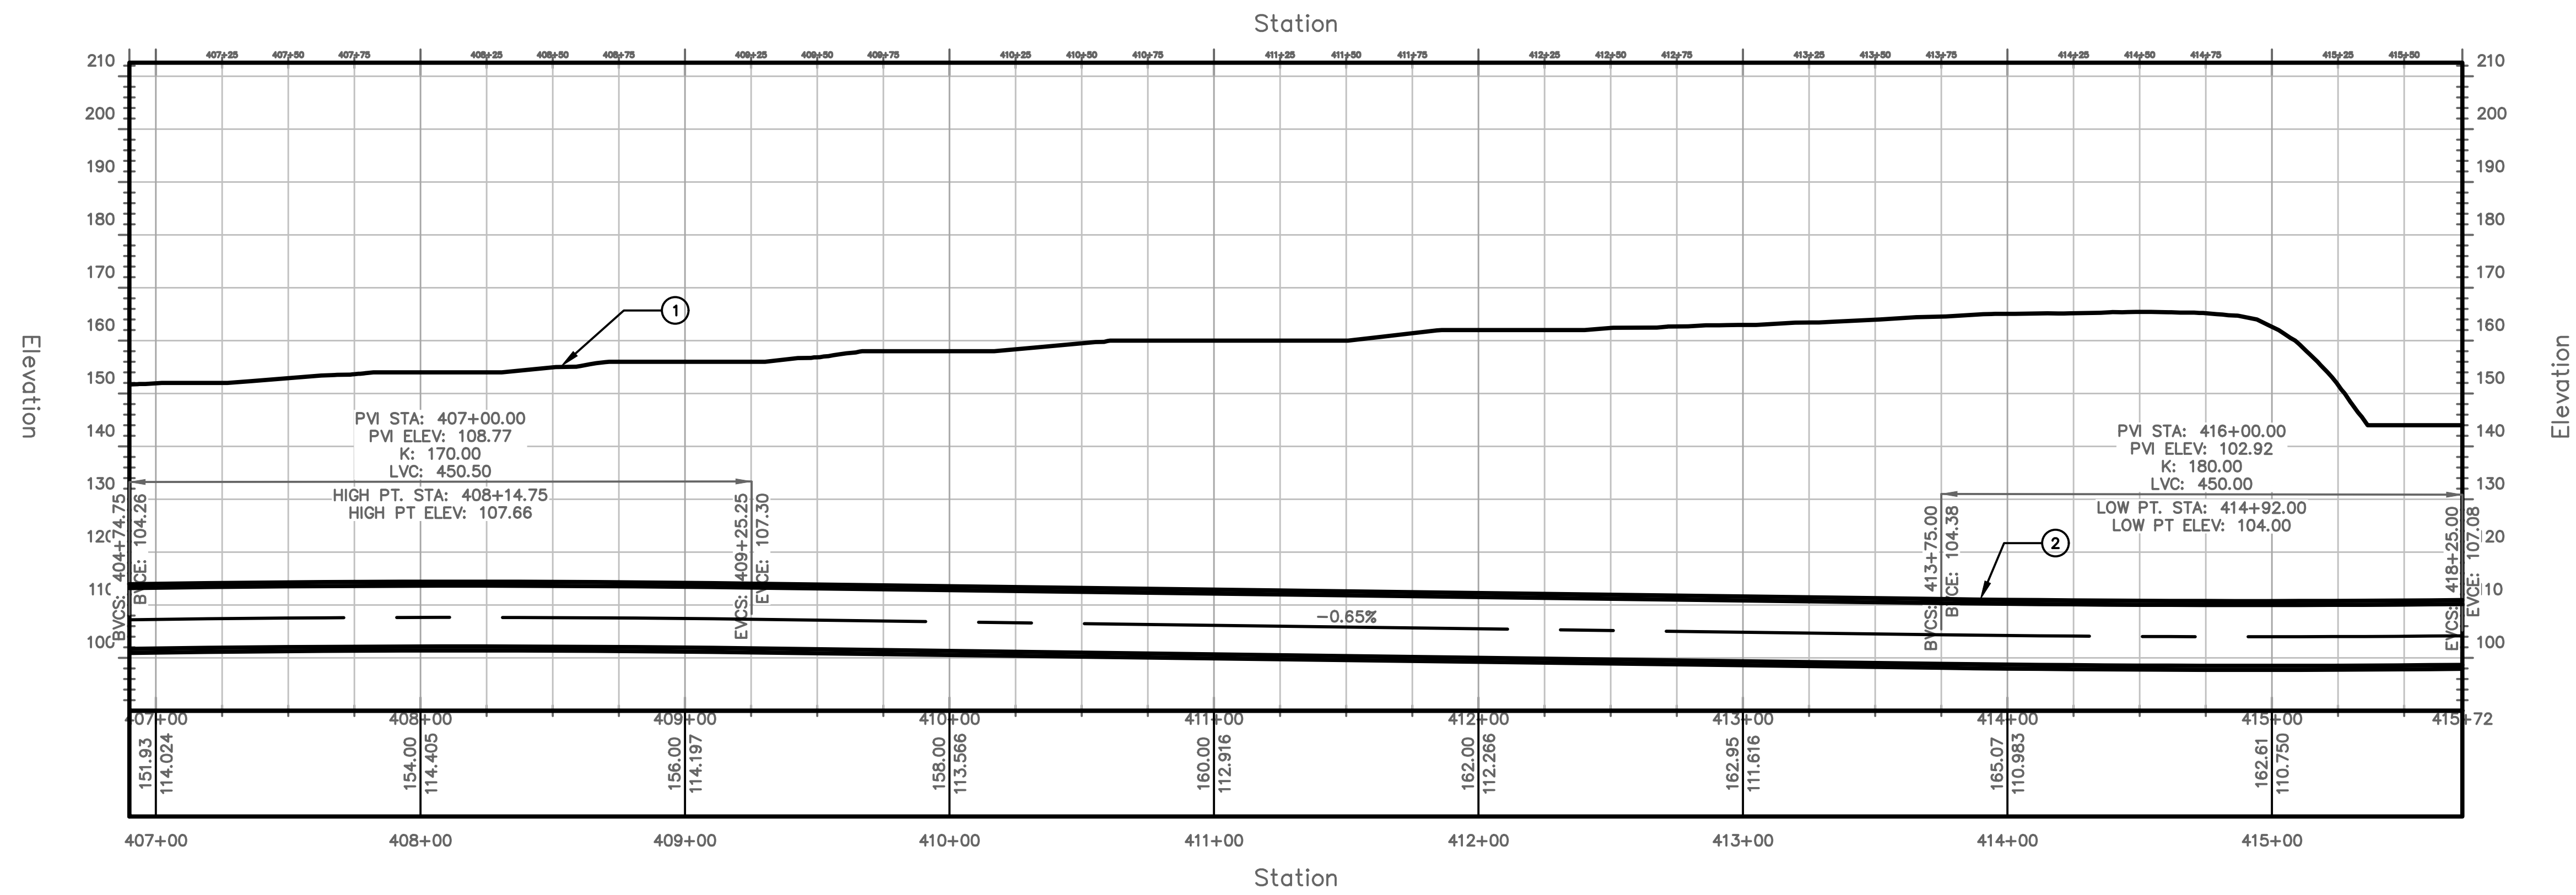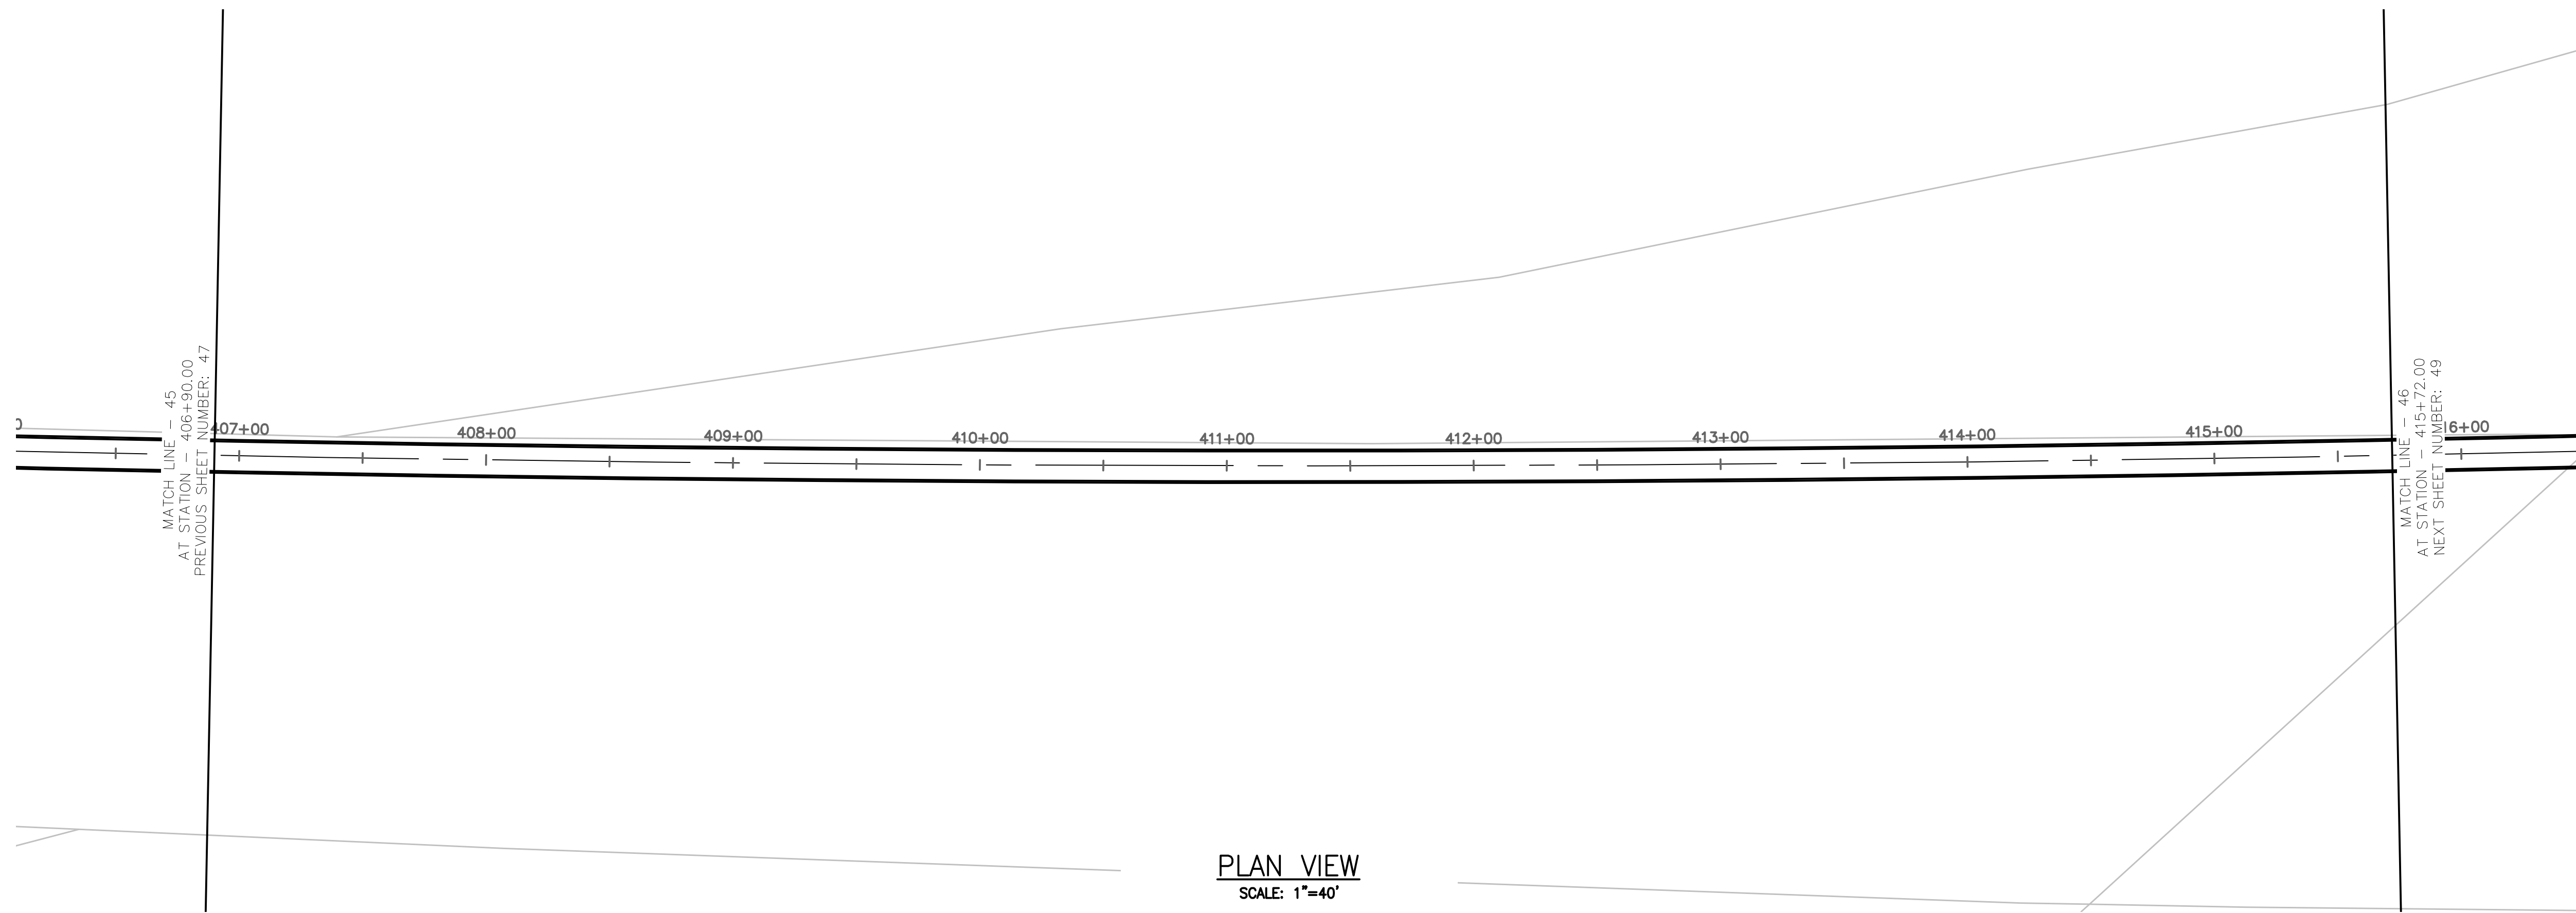


TUNNEL NOTES	
①	EXISTING SURFACE
②	PROPOSED 13.5' O.D. TUNNEL

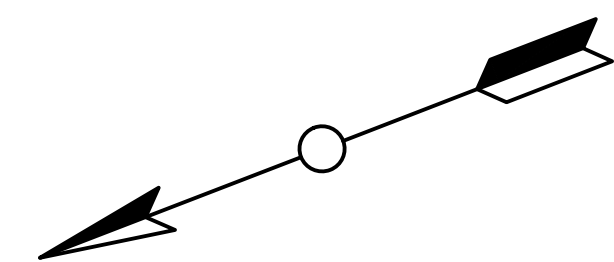

PROJECT NO. MD-002	DRAWING NO. C-046	SHEET NO. 48 OF 117	TUNNEL ALIGNMENT AND PROFILE																								
TRANSPORT TUNNEL PROJECT																											
DESIGN BY AT	DRAWN BY AT	CHECKED BY AT	SD																								
<table border="1" style="width: 100%; border-collapse: collapse;"> <thead> <tr> <th>NO.</th> <th>DATE</th> <th>REVISIONS</th> <th>DWN</th> <th>CKD</th> <th>APPR</th> </tr> </thead> <tbody> <tr> <td> </td> <td> </td> <td> </td> <td> </td> <td> </td> <td> </td> </tr> </tbody> </table>				NO.	DATE	REVISIONS	DWN	CKD	APPR																		
NO.	DATE	REVISIONS	DWN	CKD	APPR																						
THE BORING COMPANY 1 ROCKET ROAD HAWTHORNE, CA 90250																											


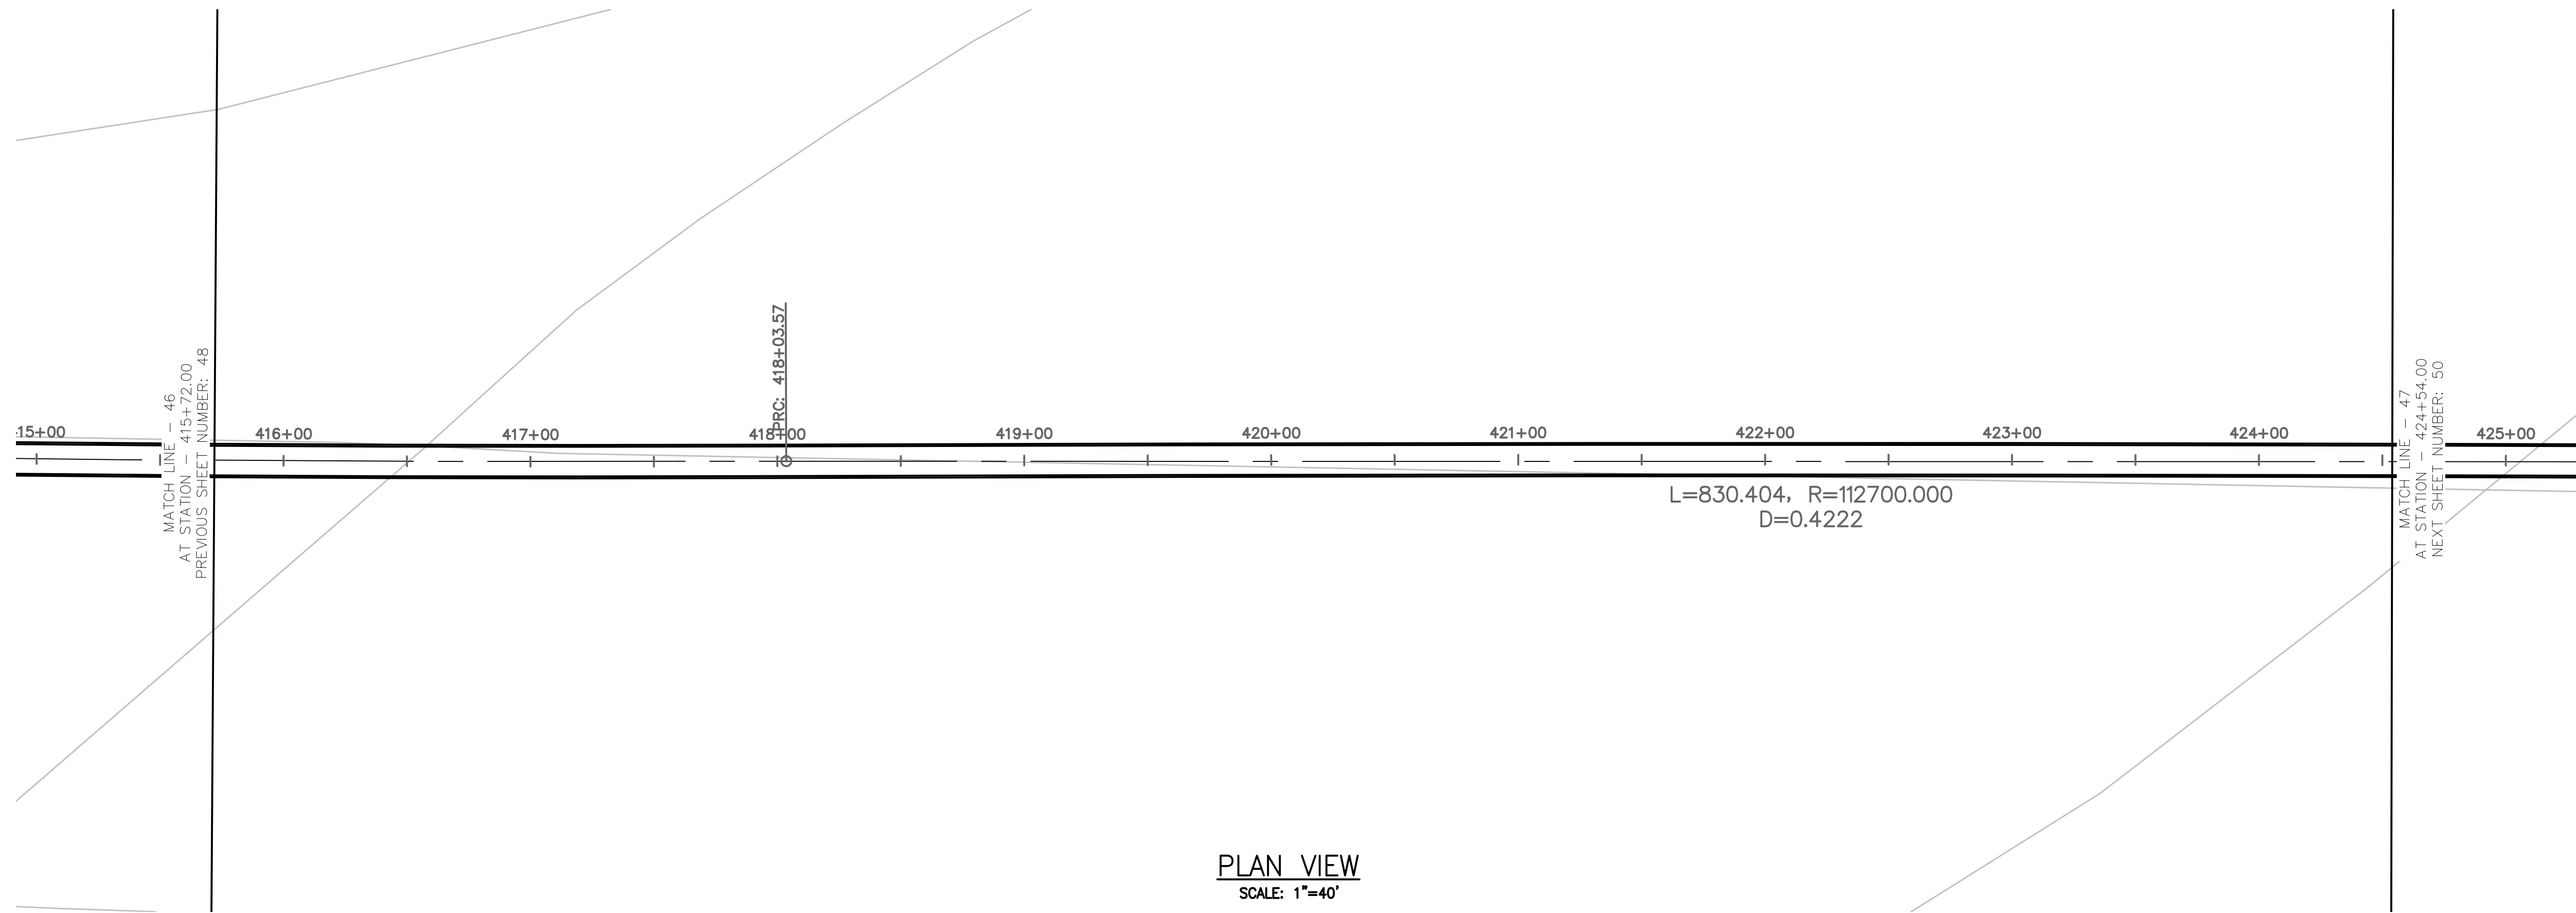


PLAN VIEW
SCALE: 1"=40'

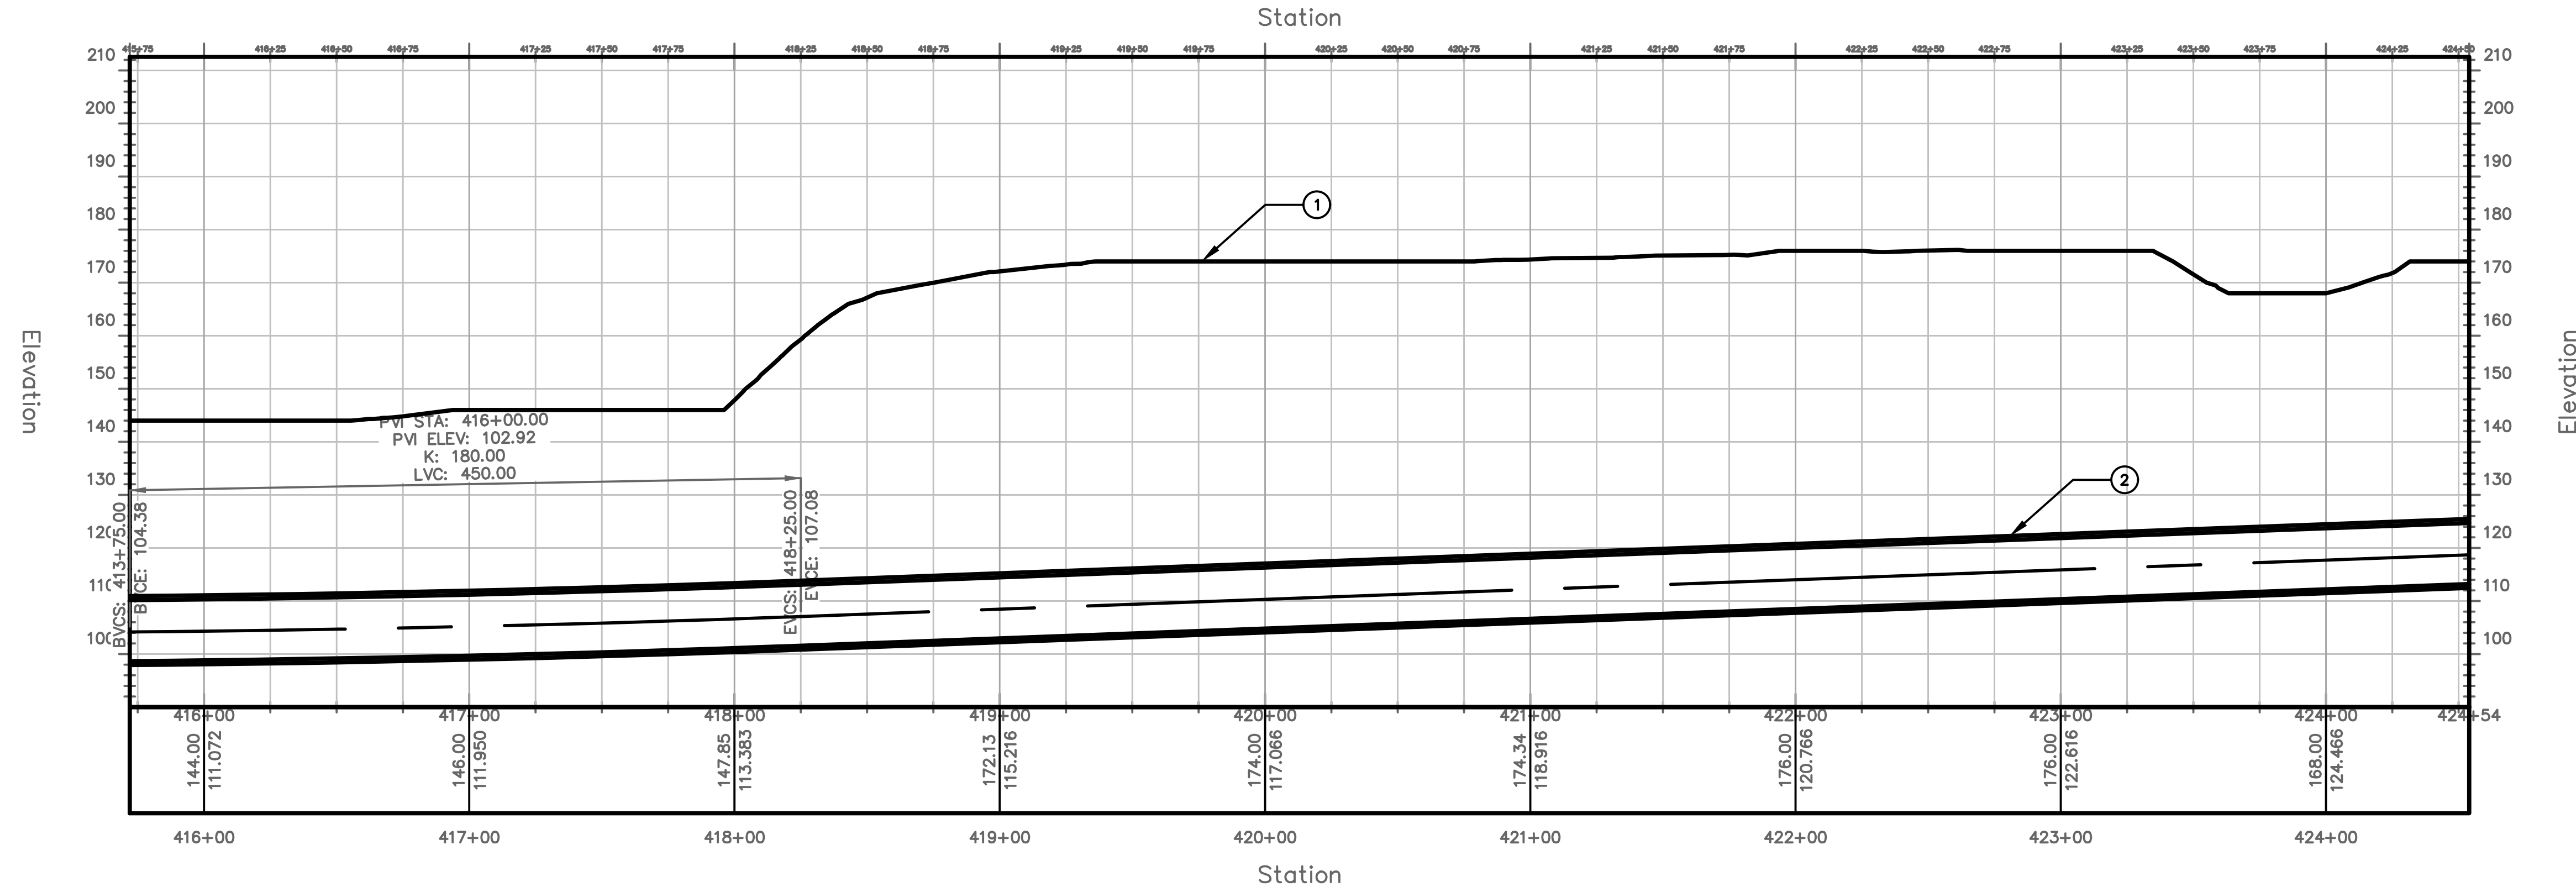

PROFILE VIEW
HORIZONTAL SCALE: 1"=40'
VERTICAL SCALE: 1"=20'


TUNNEL NOTES	
①	EXISTING SURFACE
②	PROPOSED 13.5' O.D. TUNNEL

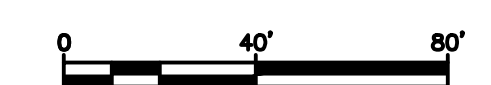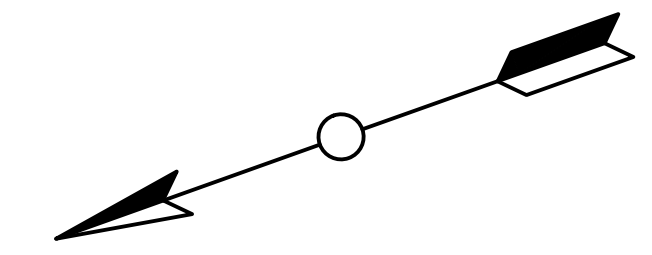

PROJECT NO. MD-002 DRAWING NO. C-047 SHEET NO. 49 OF 117	TRANSPORT TUNNEL PROJECT TUNNEL ALIGNMENT AND PROFILE	DESIGN BY AT DRAWN BY AT CHECKED BY SD																								
<table border="1" style="width: 100%; border-collapse: collapse;"> <thead> <tr> <th>NO.</th> <th>DATE</th> <th>REVISIONS</th> <th>DWN</th> <th>CKD</th> <th>APPR</th> </tr> </thead> <tbody> <tr><td> </td><td> </td><td> </td><td> </td><td> </td><td> </td></tr> <tr><td> </td><td> </td><td> </td><td> </td><td> </td><td> </td></tr> <tr><td> </td><td> </td><td> </td><td> </td><td> </td><td> </td></tr> </tbody> </table>			NO.	DATE	REVISIONS	DWN	CKD	APPR																		
NO.	DATE	REVISIONS	DWN	CKD	APPR																					





PLAN VIEW
SCALE: 1"=40'


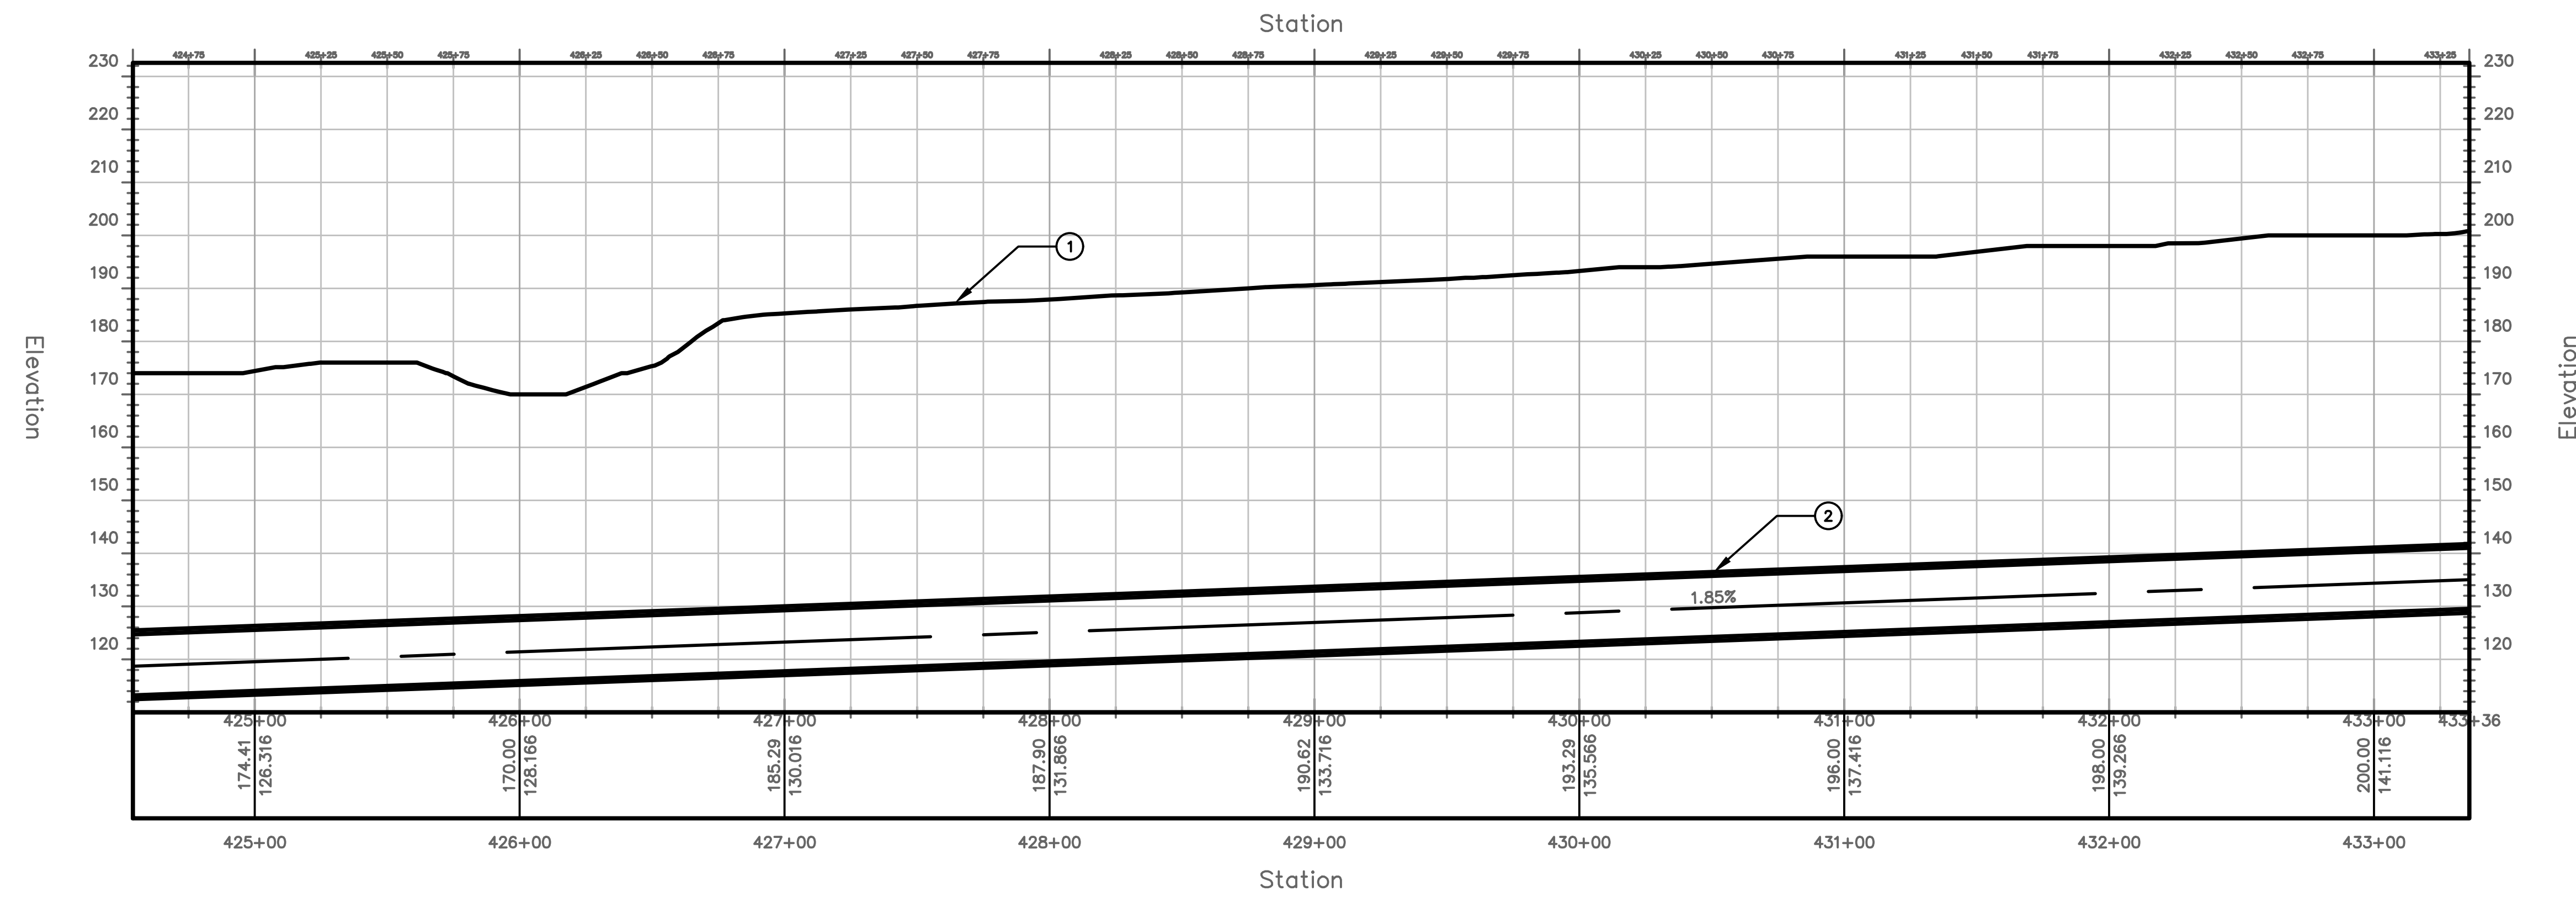


PROFILE VIEW
HORIZONTAL SCALE: 1"=40'
VERTICAL SCALE: 1"=20'



TUNNEL NOTES	
①	EXISTING SURFACE
②	PROPOSED 13.5' O.D. TUNNEL

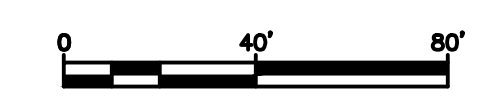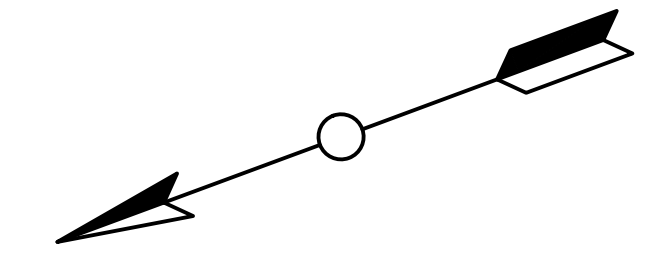


PROJECT NO. MD-002 DRAWING NO. C-048 SHEET NO. 50 OF 117	TRANSPORT TUNNEL PROJECT TUNNEL ALIGNMENT AND PROFILE	DESIGN BY AT DRAWN BY AT CHECKED BY SD																								
<table border="1" style="width: 100%; border-collapse: collapse;"> <thead> <tr> <th>NO.</th> <th>DATE</th> <th>REVISIONS</th> <th>DWN</th> <th>CKD</th> <th>APPR</th> </tr> </thead> <tbody> <tr><td> </td><td> </td><td> </td><td> </td><td> </td><td> </td></tr> <tr><td> </td><td> </td><td> </td><td> </td><td> </td><td> </td></tr> <tr><td> </td><td> </td><td> </td><td> </td><td> </td><td> </td></tr> </tbody> </table>			NO.	DATE	REVISIONS	DWN	CKD	APPR																		
NO.	DATE	REVISIONS	DWN	CKD	APPR																					
THE BORING COMPANY 1 ROCKET ROAD HAWTHORNE, CA 90250																										

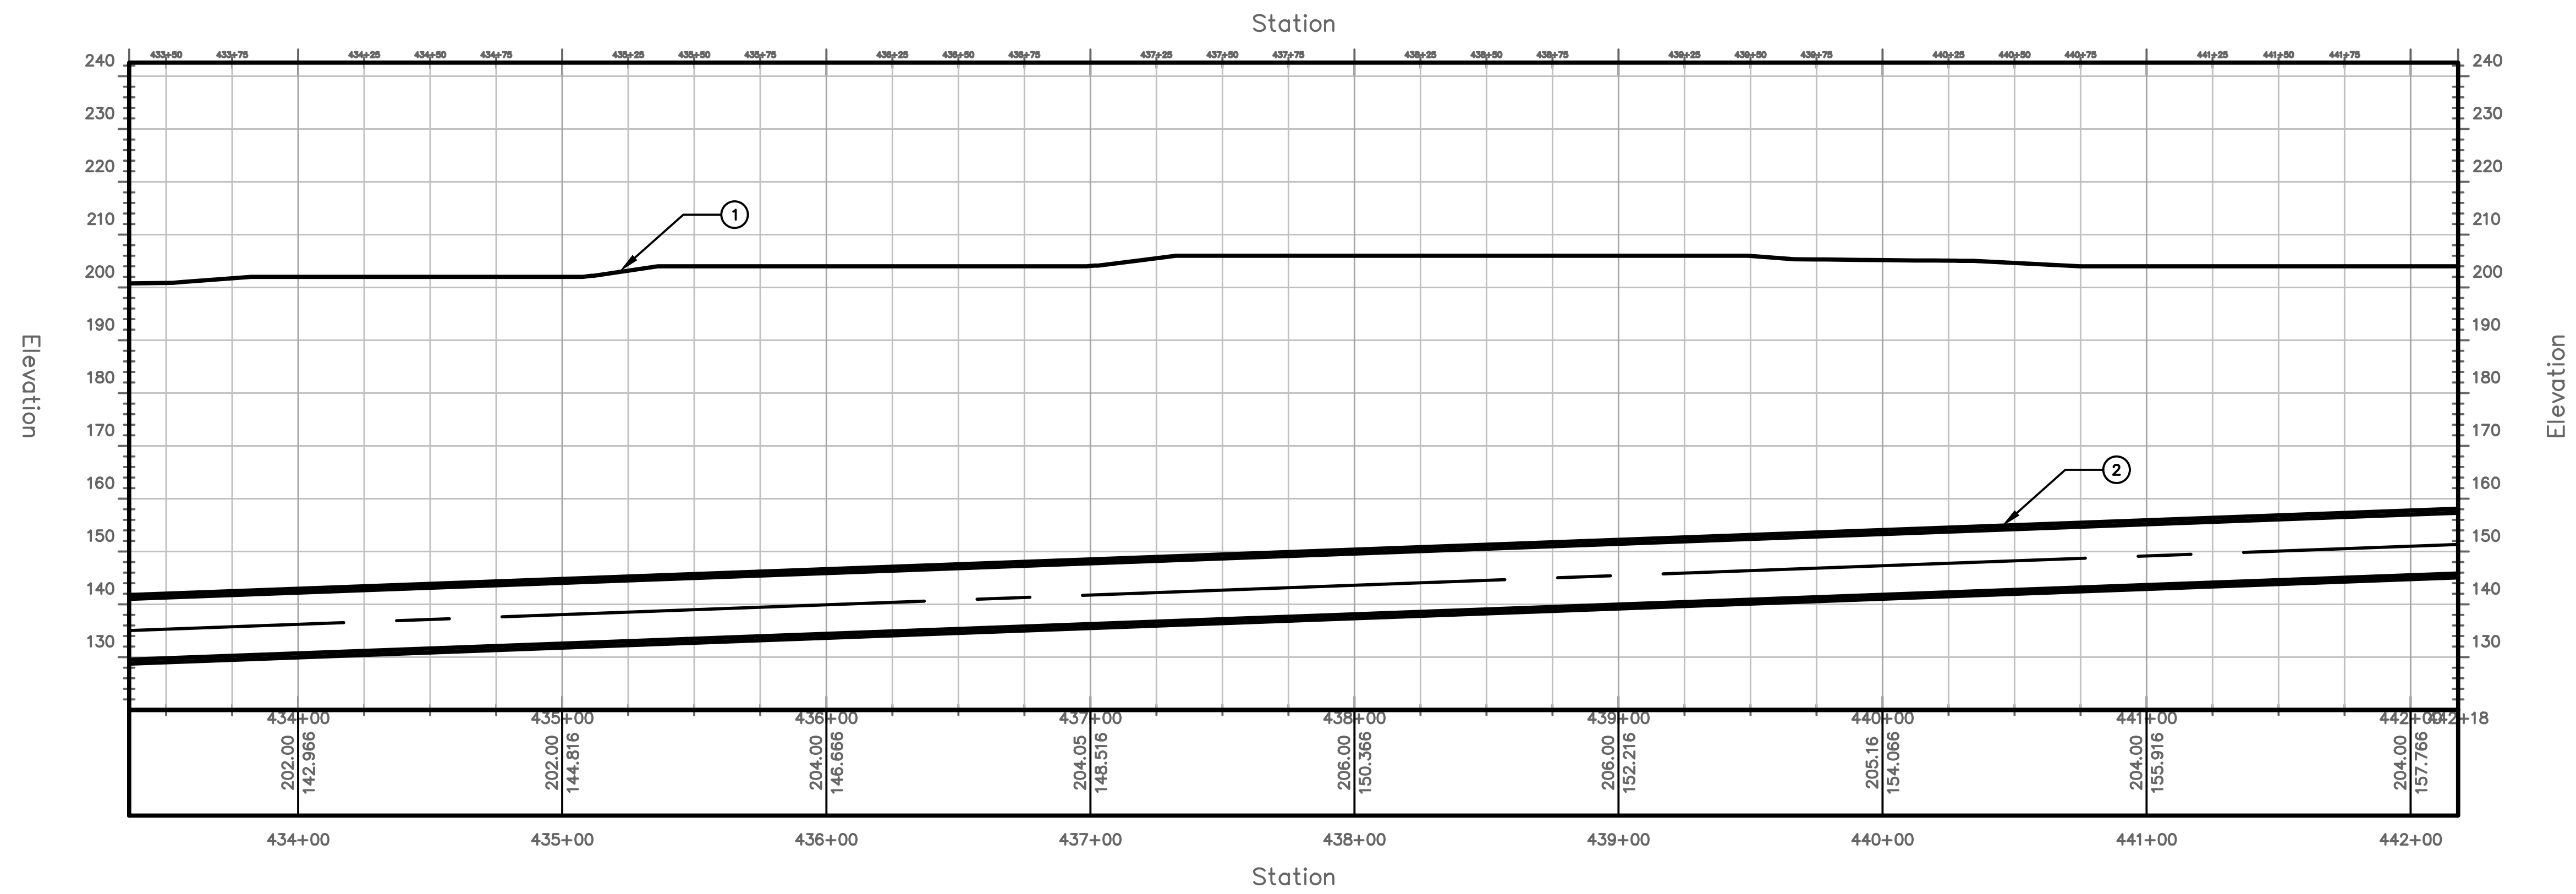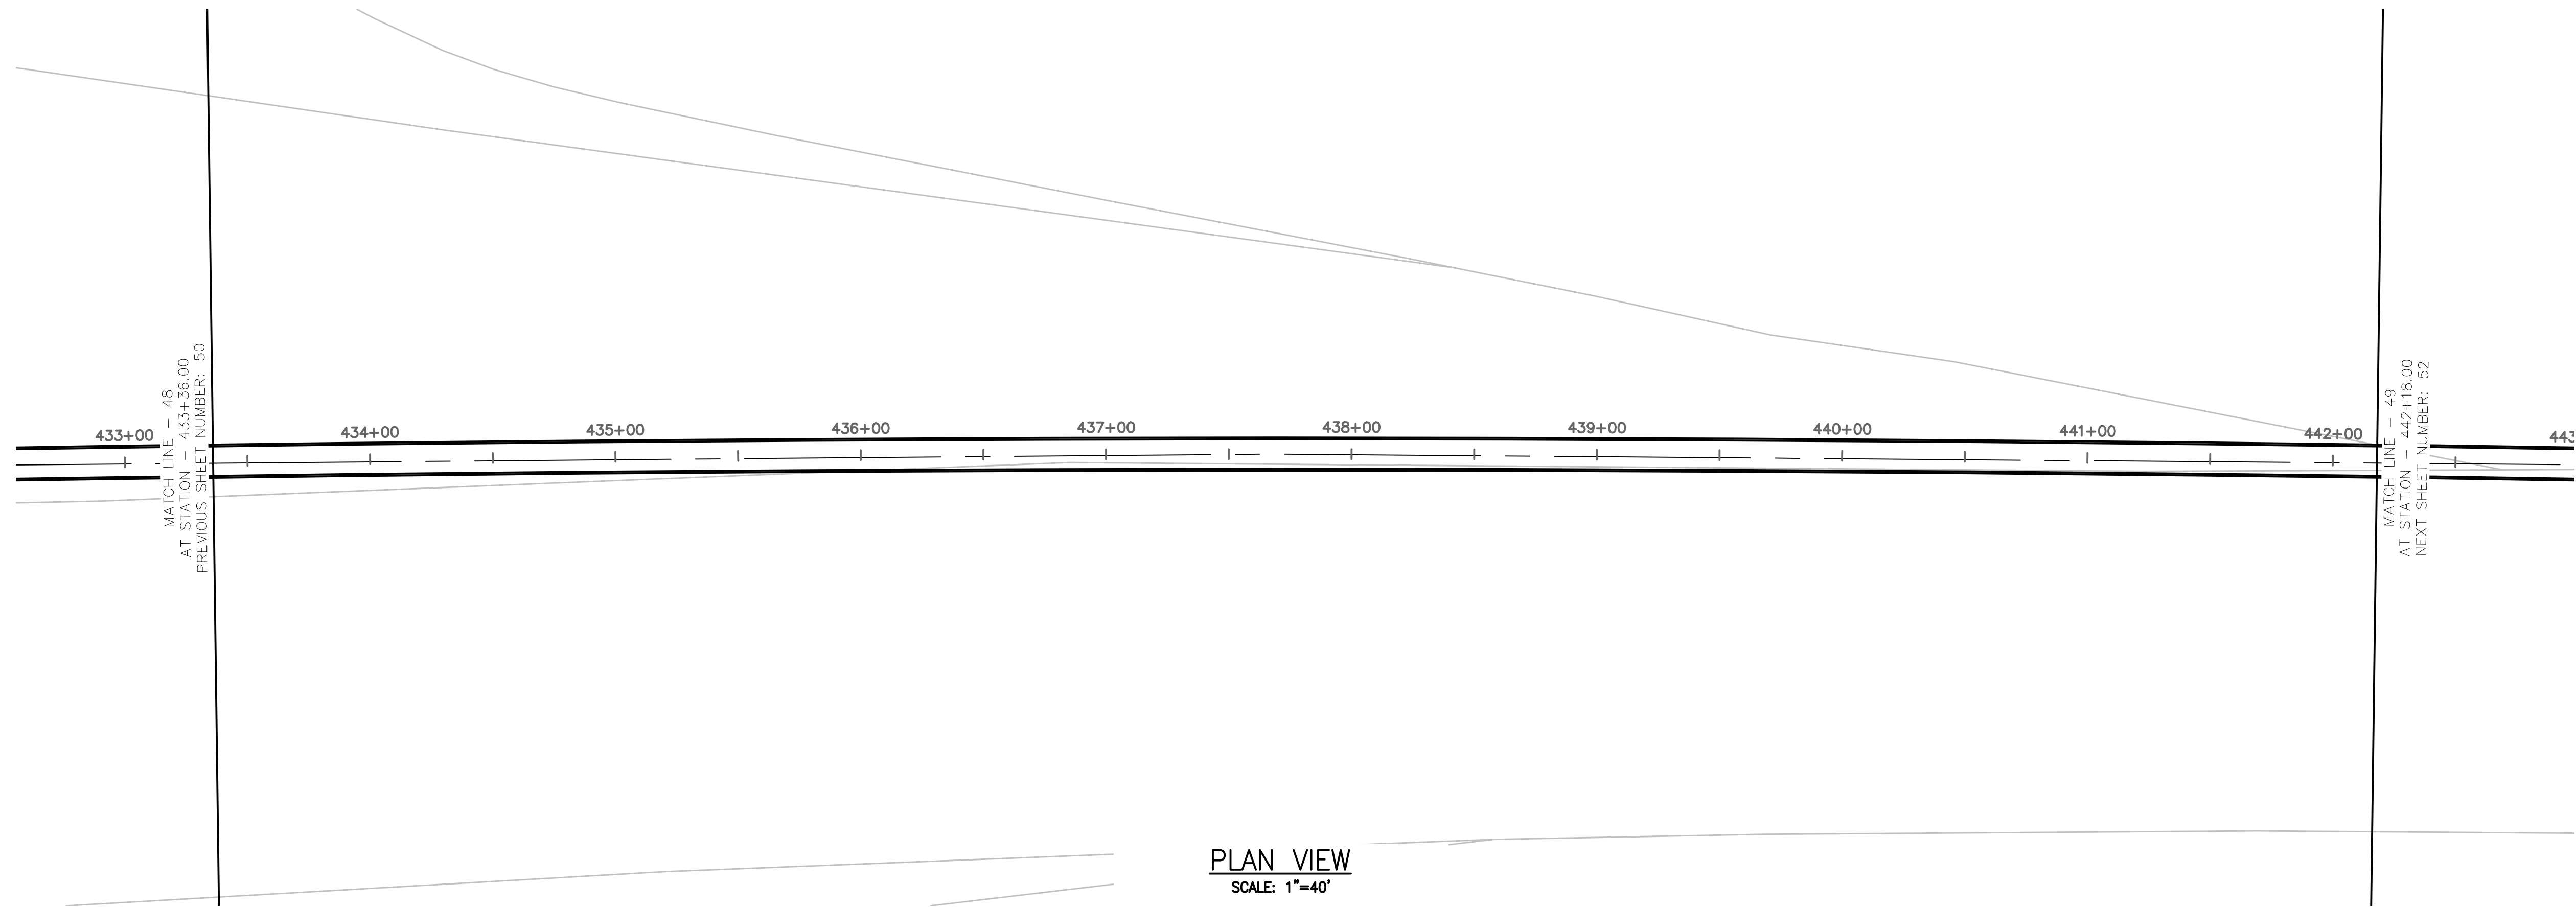


TUNNEL NOTES	
①	EXISTING SURFACE
②	PROPOSED 13.5' O.D. TUNNEL

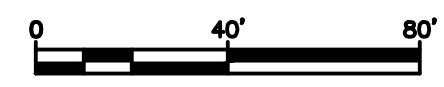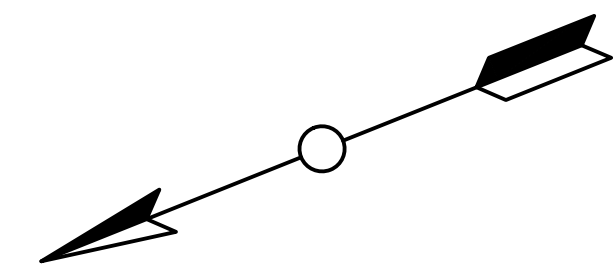

PROJECT NO. MD-002	DRAWING NO. C-049	SHEET NO. 51 OF 117	TRANSPORT TUNNEL PROJECT TUNNEL ALIGNMENT AND PROFILE												
<table border="1" style="width: 100%; border-collapse: collapse;"> <tr> <td style="width: 25%;">DESIGN BY AT</td> <td style="width: 25%;">DRAWN BY AT</td> <td style="width: 25%;">CHECKED BY SD</td> <td style="width: 25%;"></td> </tr> </table>				DESIGN BY AT	DRAWN BY AT	CHECKED BY SD									
DESIGN BY AT	DRAWN BY AT	CHECKED BY SD													
<table border="1" style="width: 100%; border-collapse: collapse;"> <tr> <th style="width: 5%;">NO.</th> <th style="width: 65%;">DATE</th> <th style="width: 15%;">REVISIONS</th> <th style="width: 15%;">DWN</th> <th style="width: 10%;">CKD</th> <th style="width: 10%;">APPR</th> </tr> <tr> <td> </td> <td> </td> <td> </td> <td> </td> <td> </td> <td> </td> </tr> </table>				NO.	DATE	REVISIONS	DWN	CKD	APPR						
NO.	DATE	REVISIONS	DWN	CKD	APPR										


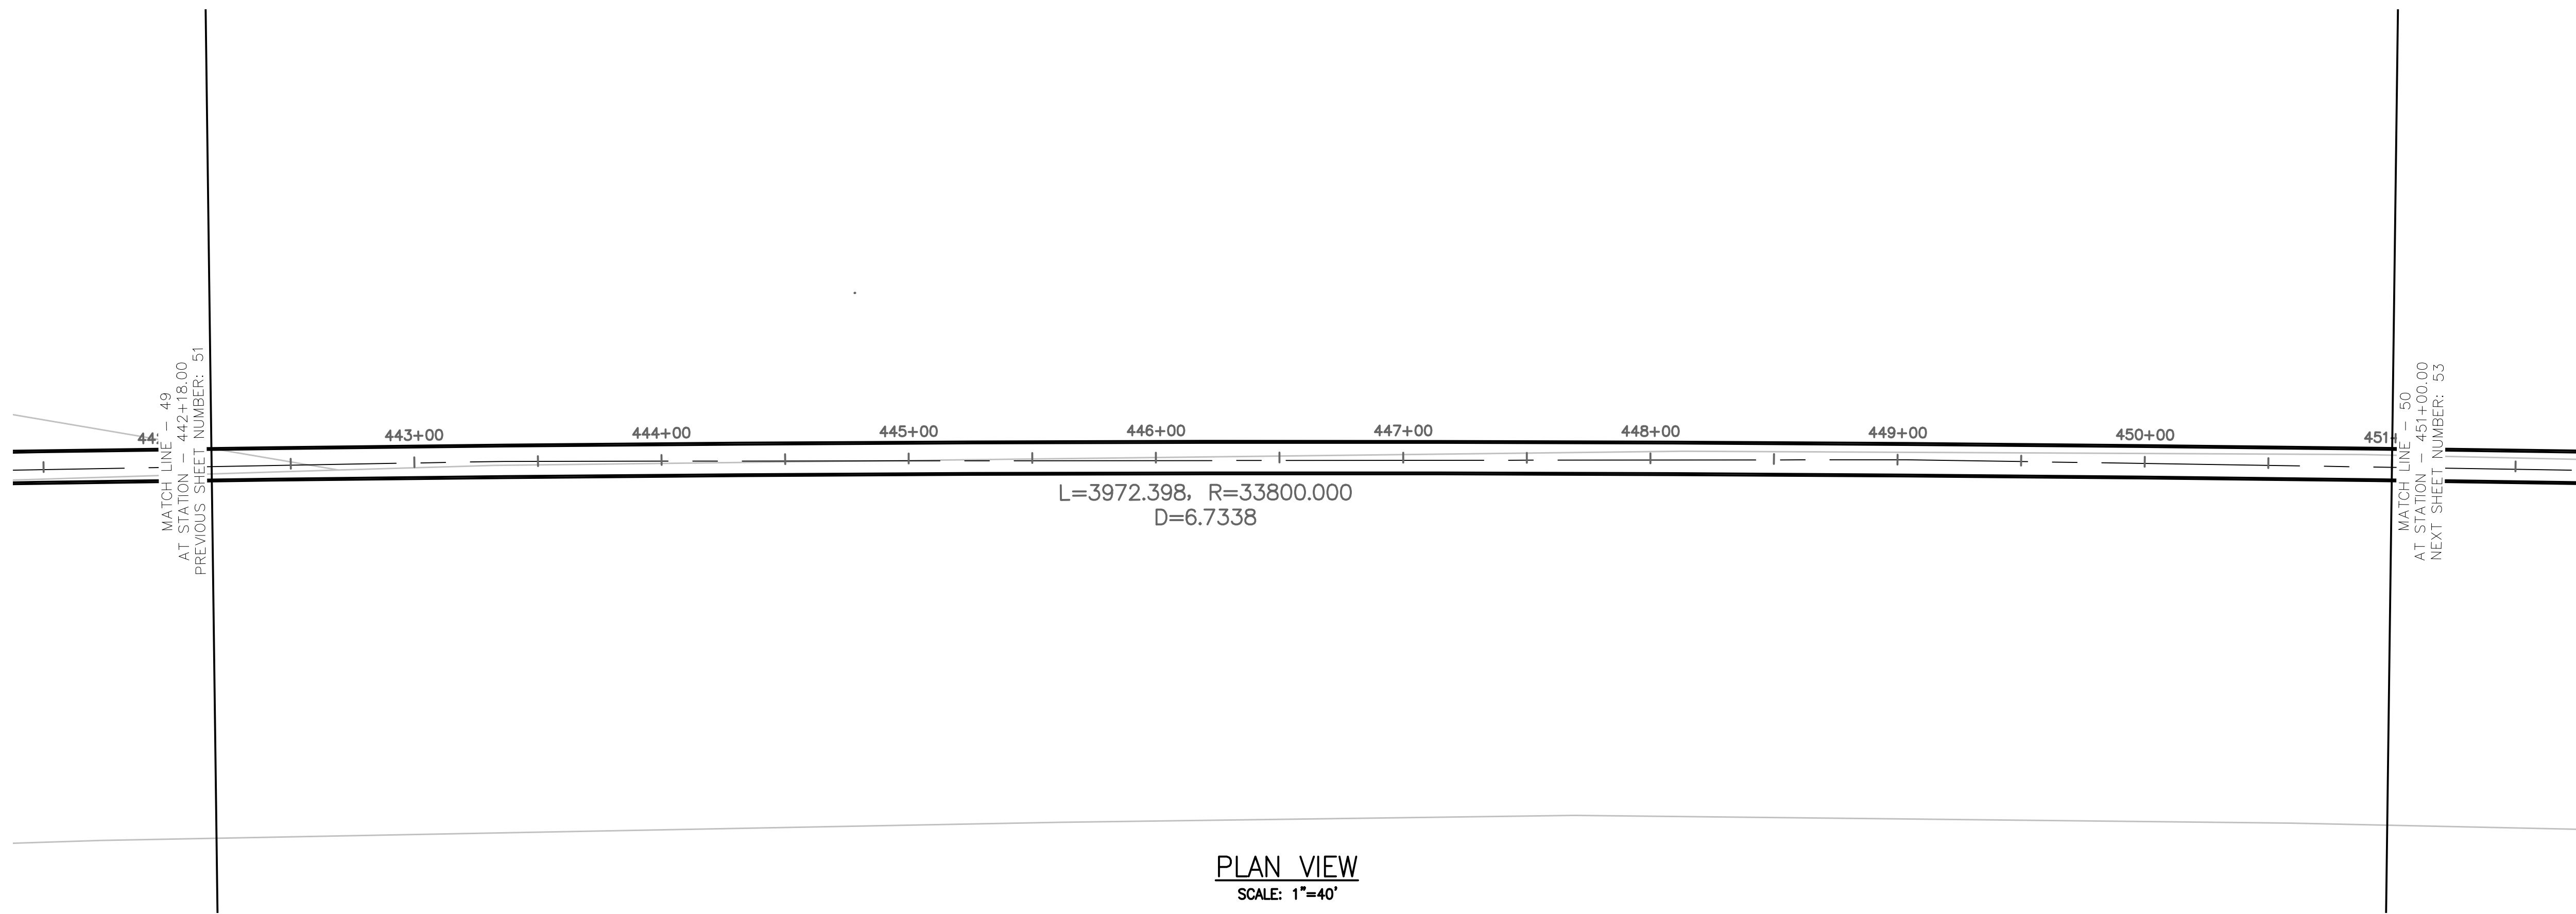


PLAN VIEW
SCALE: 1"=40'

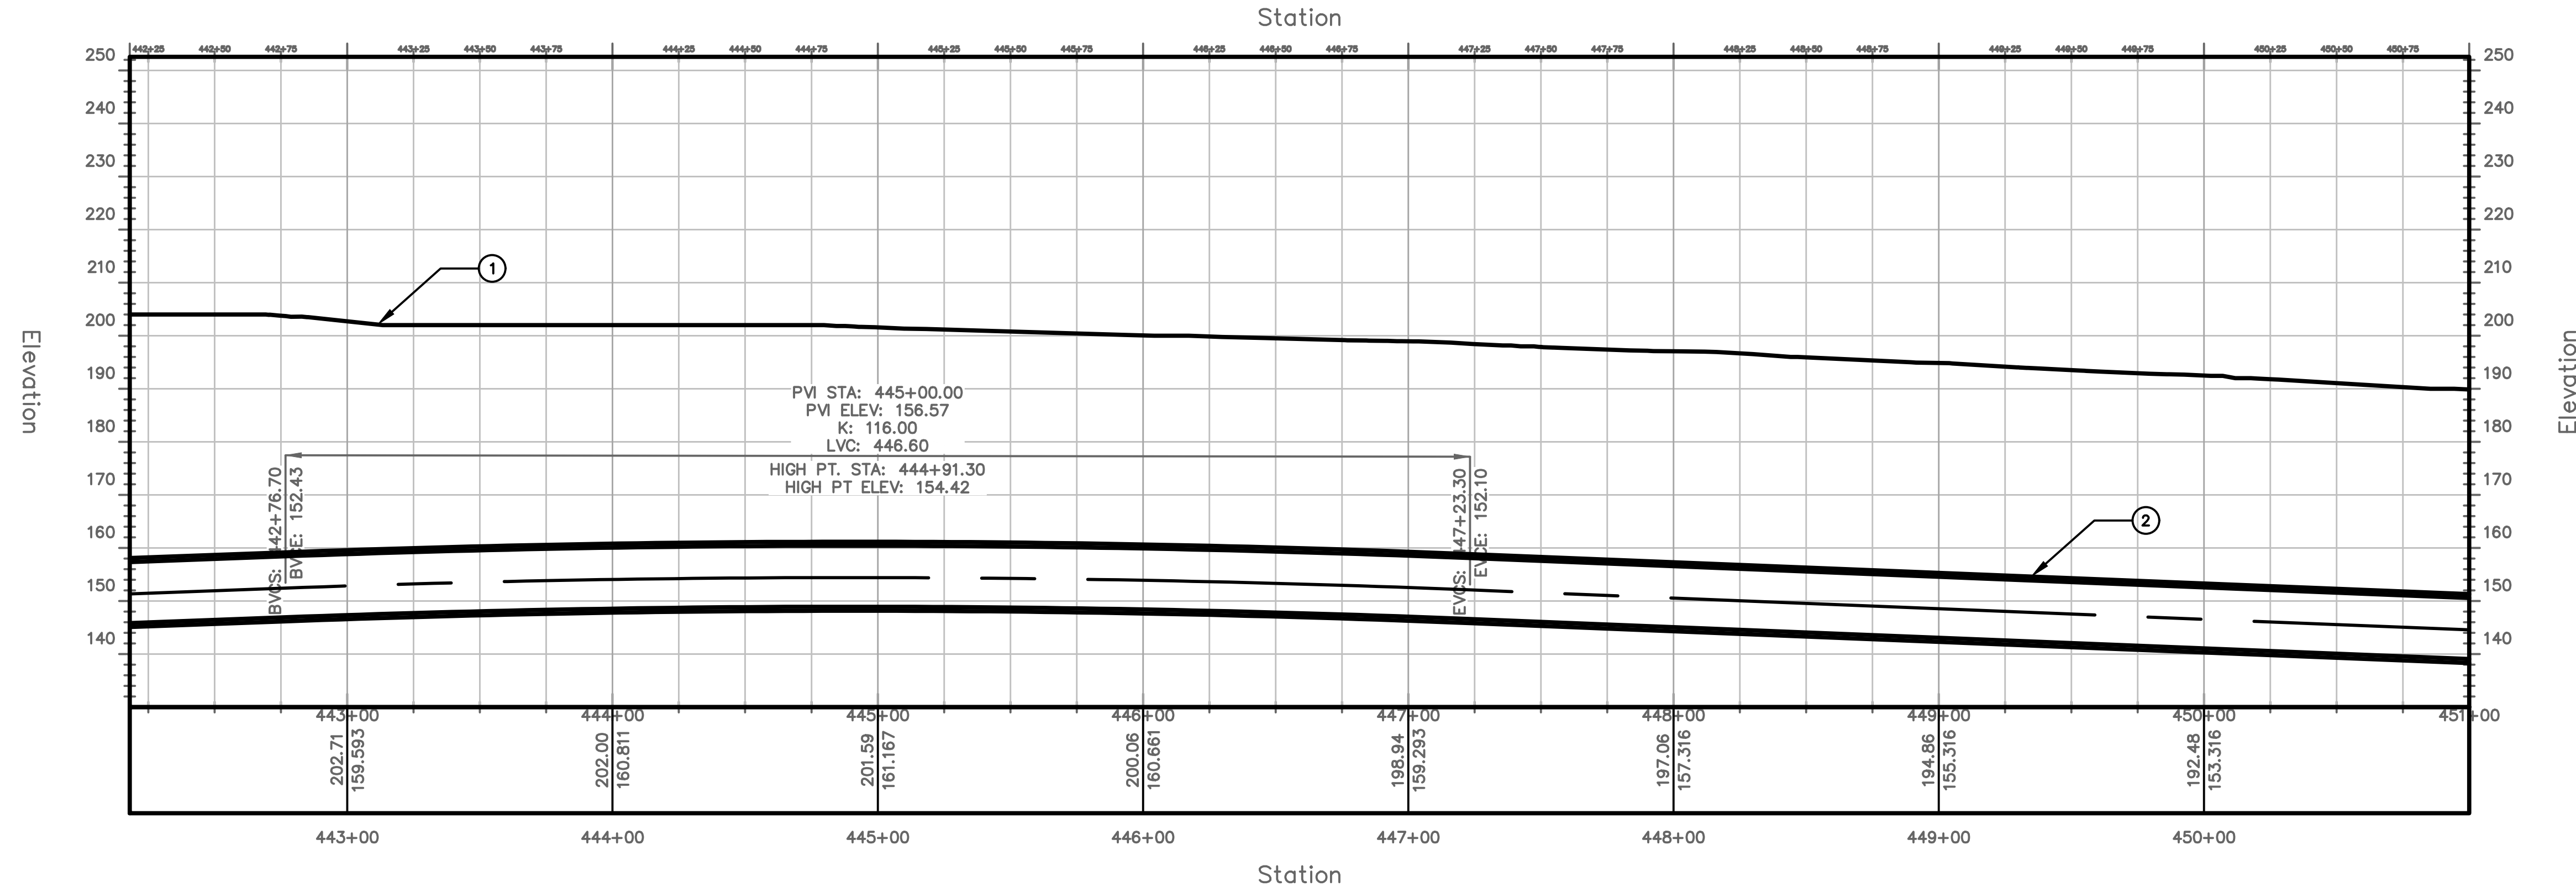


PROFILE VIEW
HORIZONTAL SCALE: 1"=40'
VERTICAL SCALE: 1"=20'


TUNNEL NOTES	
①	EXISTING SURFACE
②	PROPOSED 13.5' O.D. TUNNEL

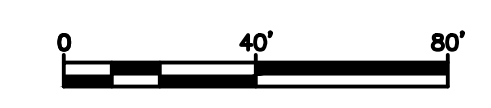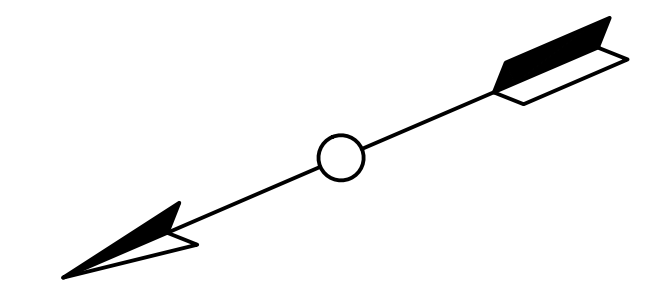

PROJECT NO. MD-002 DRAWING NO. C-050 SHEET NO. 52 OF 117	TRANSPORT TUNNEL PROJECT TUNNEL ALIGNMENT AND PROFILE	DESIGN BY AT DRAWN BY AT CHECKED BY SD																														
<table border="1" style="width: 100%; border-collapse: collapse;"> <thead> <tr> <th>NO.</th> <th>DATE</th> <th>REVISIONS</th> <th>DWN</th> <th>CKD</th> <th>APPR</th> </tr> </thead> <tbody> <tr><td> </td><td> </td><td> </td><td> </td><td> </td><td> </td></tr> <tr><td> </td><td> </td><td> </td><td> </td><td> </td><td> </td></tr> <tr><td> </td><td> </td><td> </td><td> </td><td> </td><td> </td></tr> <tr><td> </td><td> </td><td> </td><td> </td><td> </td><td> </td></tr> </tbody> </table>			NO.	DATE	REVISIONS	DWN	CKD	APPR																								
NO.	DATE	REVISIONS	DWN	CKD	APPR																											
THE BORING COMPANY 1 ROCKET ROAD HAWTHORNE, CA 90250																																


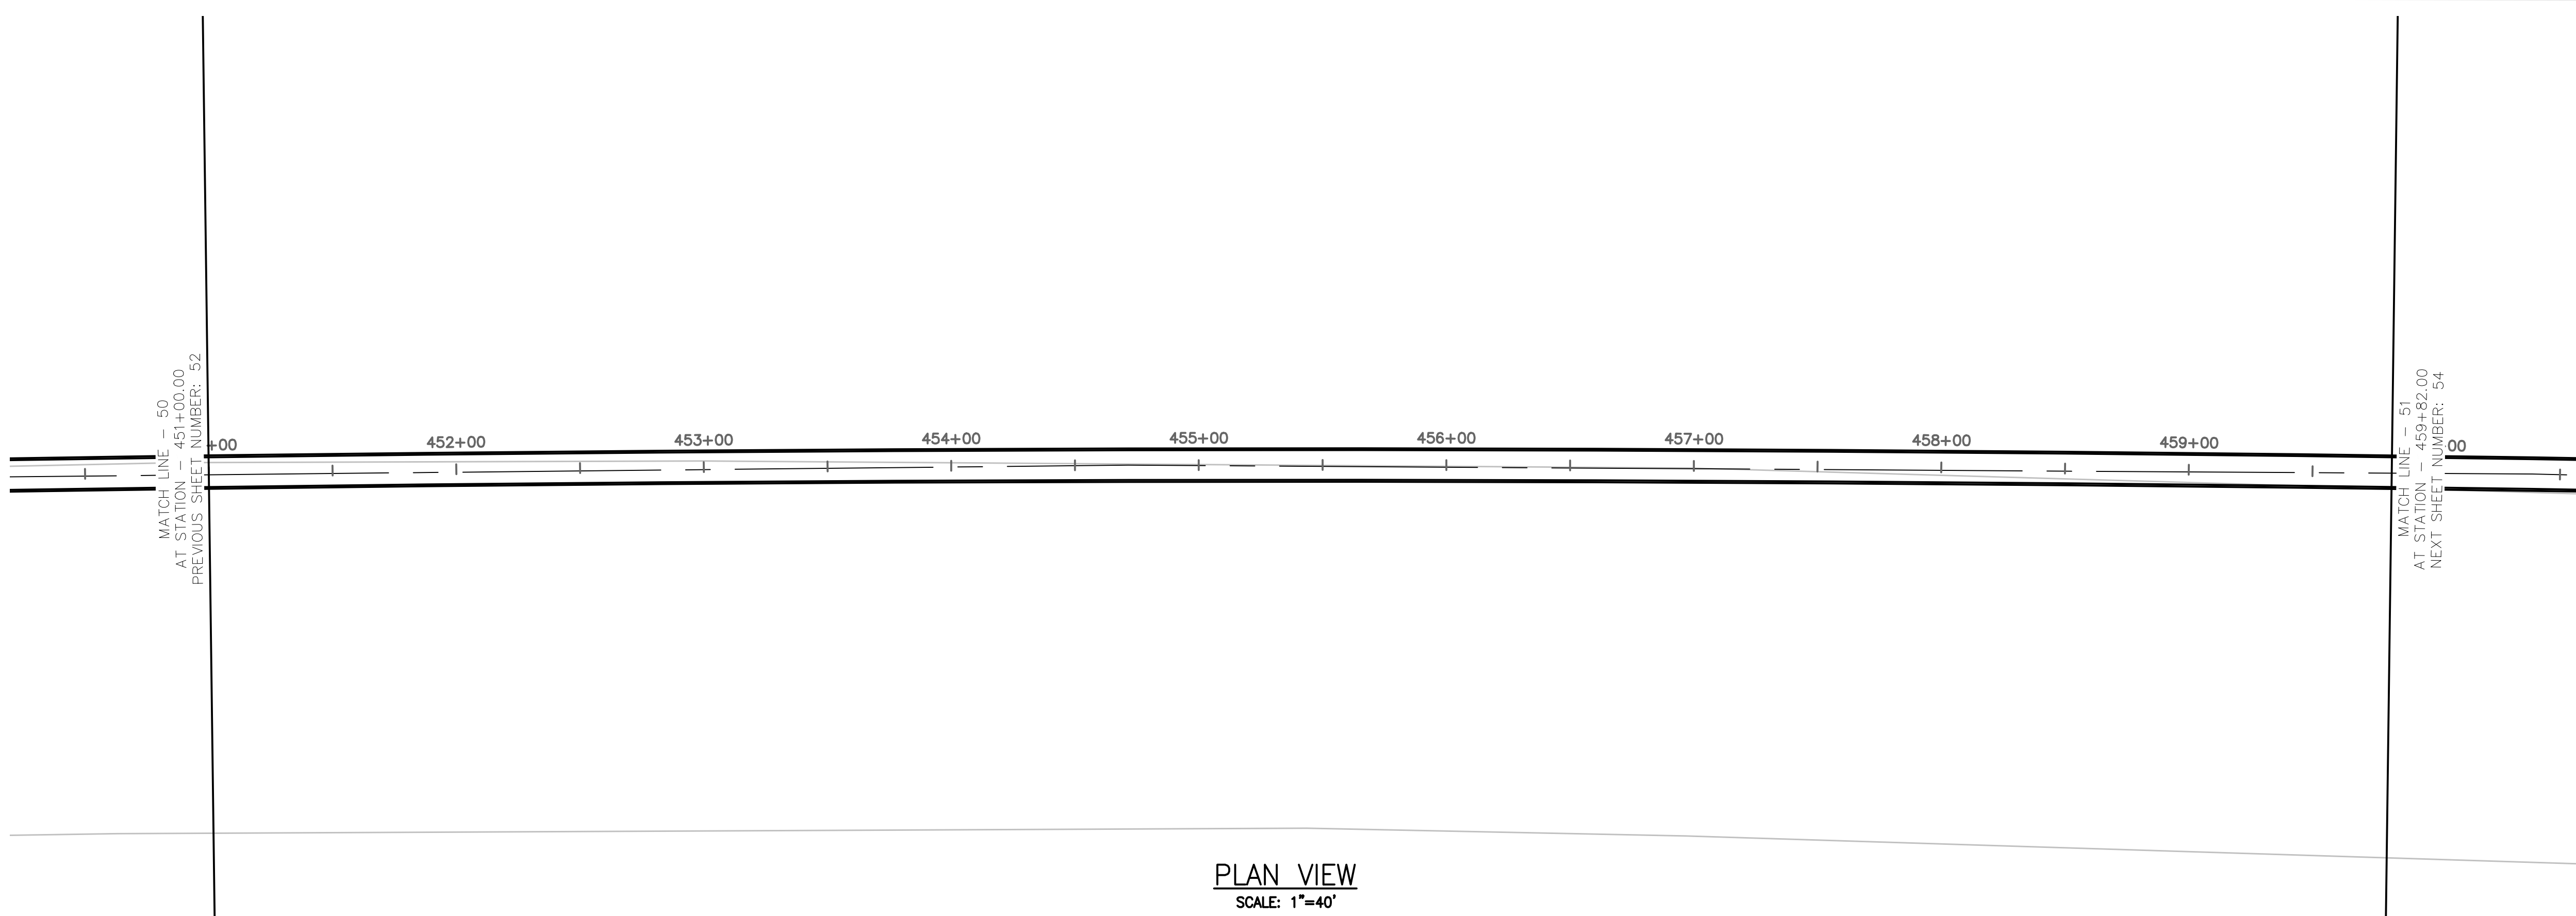


PLAN VIEW
SCALE: 1"=40'

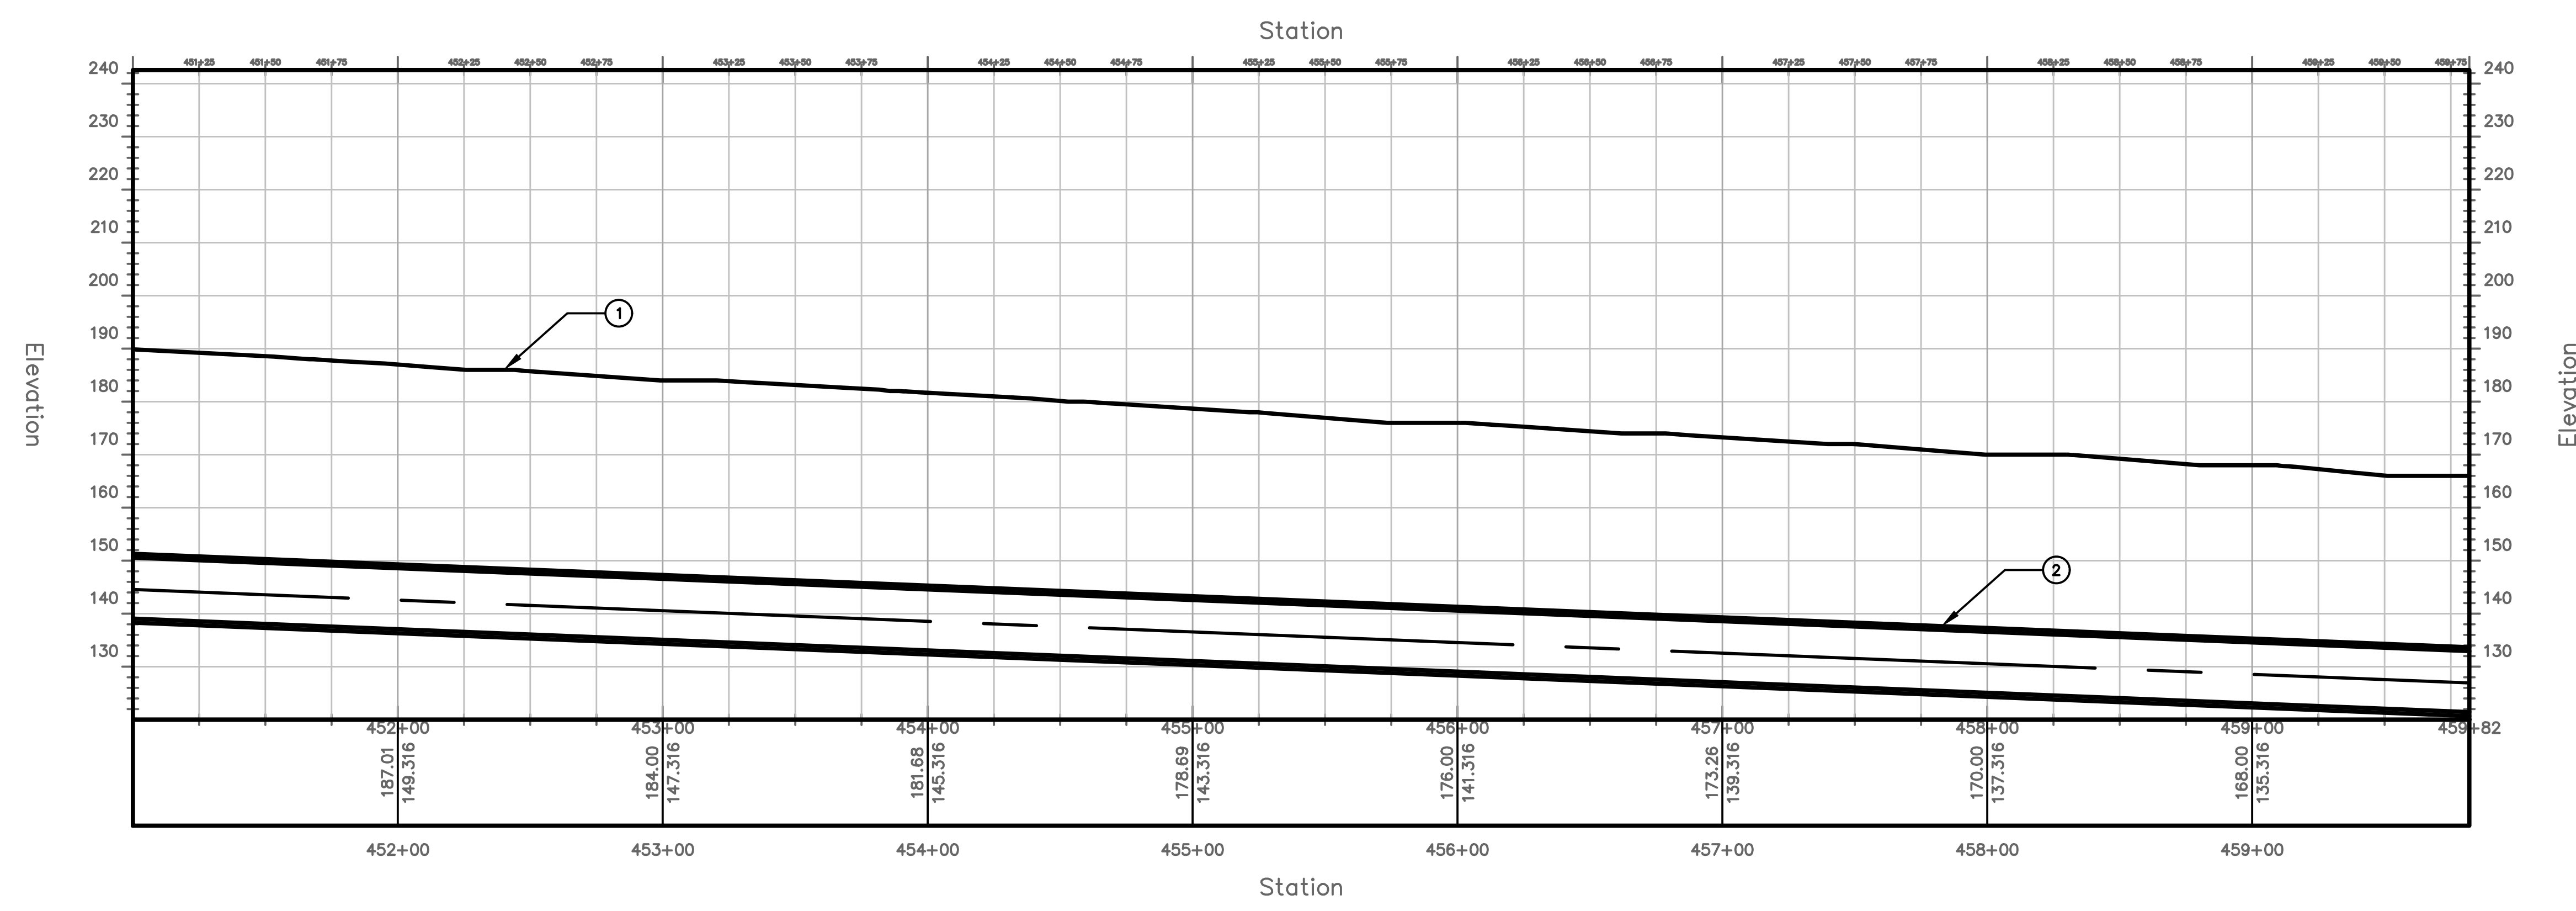

PROFILE VIEW
HORIZONTAL SCALE: 1"=40'
VERTICAL SCALE: 1"=20'

①	EXISTING SURFACE
②	PROPOSED 13.5' O.D. TUNNEL

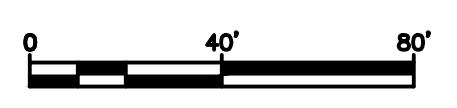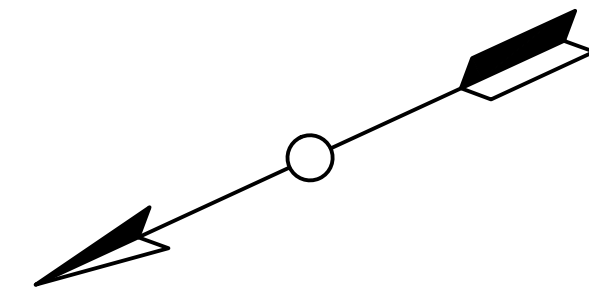


PROJECT NO.	MD-002
DRAWING NO.	C-051
SHEET NO.	53 OF 117

TRANSPORT TUNNEL
PROJECT
TUNNEL ALIGNMENT AND PROFILE


DESIGN BY	AT
DRAWN BY	AT
CHECKED BY	SD

NO.	DATE	REVISIONS	DWN	CKD	APPR

THE BORING COMPANY
1 ROCKET ROAD
HAWTHORNE, CA 90250

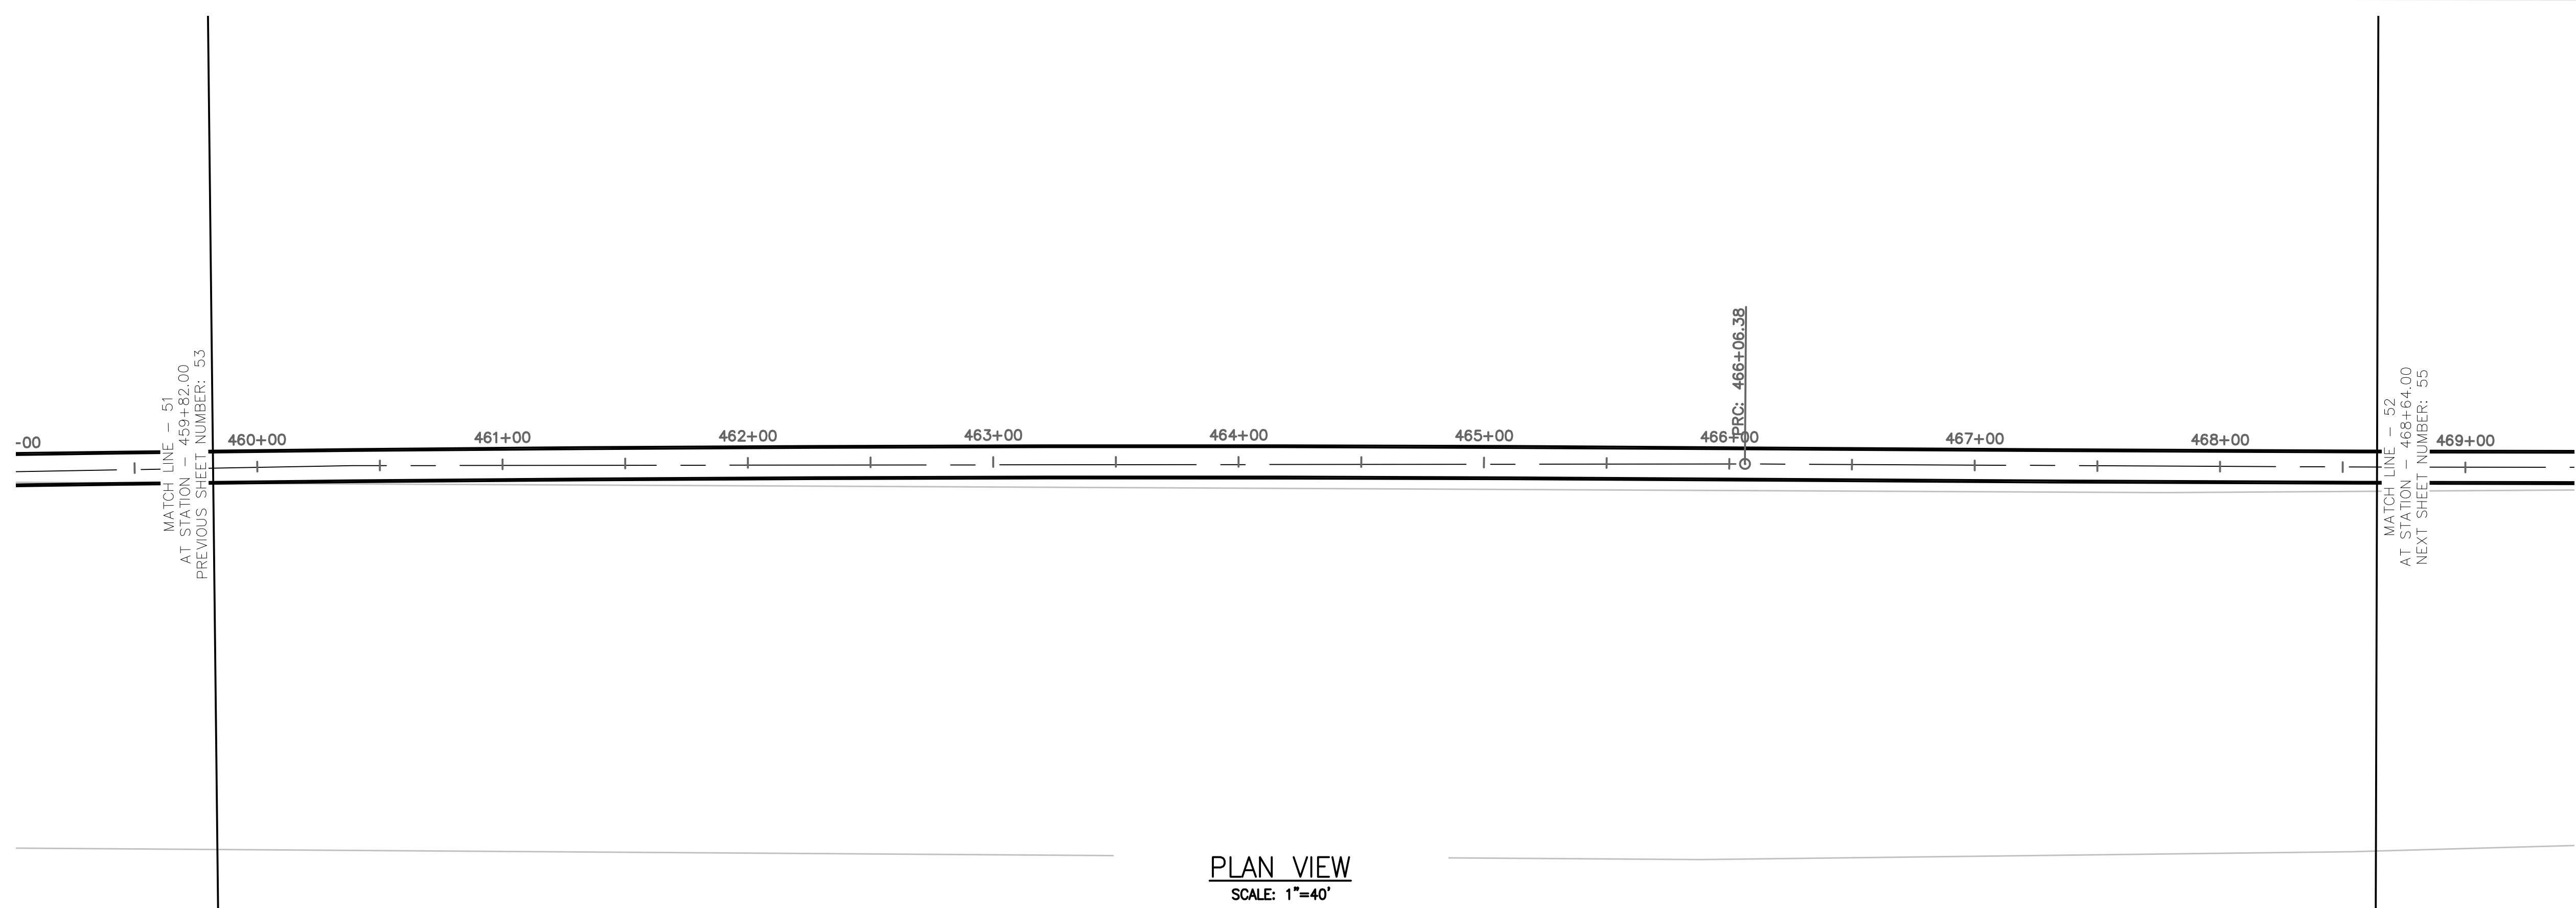


PLAN VIEW
SCALE: 1"=40'

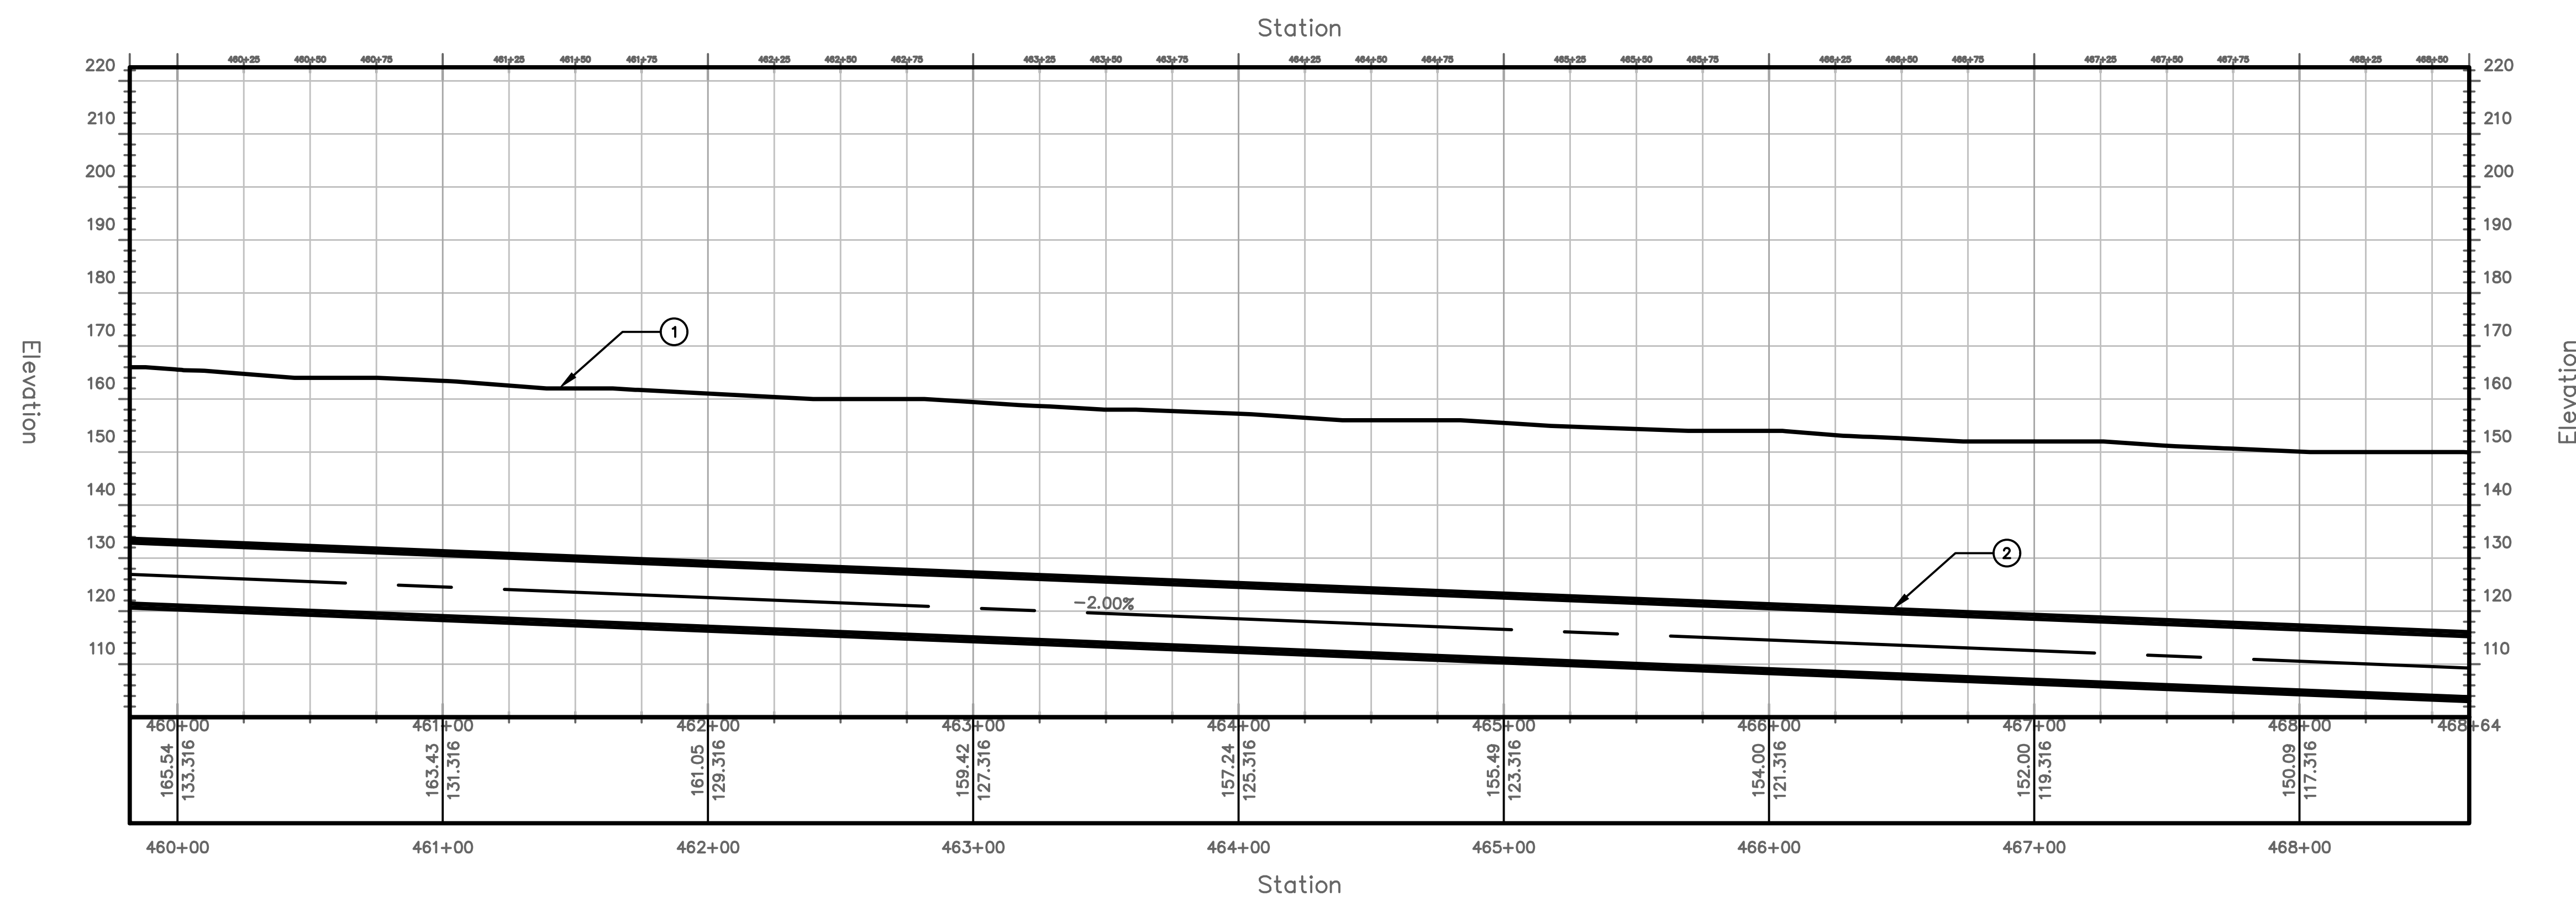

PROFILE VIEW
HORIZONTAL SCALE: 1"=40'
VERTICAL SCALE: 1"=20'

TUNNEL NOTES	
①	EXISTING SURFACE
②	PROPOSED 13.5' O.D. TUNNEL

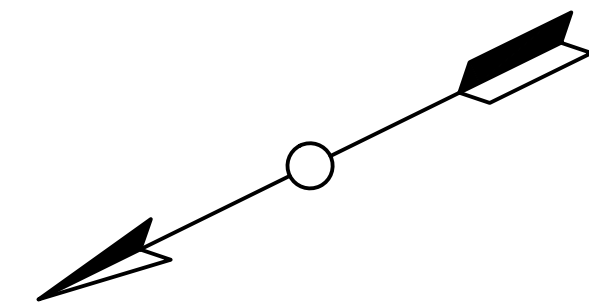


PROJECT NO. MD-002
DRAWING NO. C-052
SHEET NO. 54 OF 117

TRANSPORT TUNNEL PROJECT
TUNNEL ALIGNMENT AND PROFILE


DESIGN BY	AT
DRAWN BY	AT
CHECKED BY	SD

THE BORING COMPANY
1 ROCKET ROAD
HAWTHORNE, CA 90250

NO.	DATE	REVISIONS	DWN	CKD	APPR

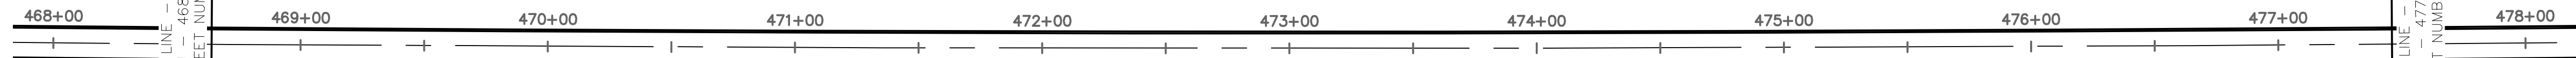


PLAN VIEW
SCALE: 1"=40'

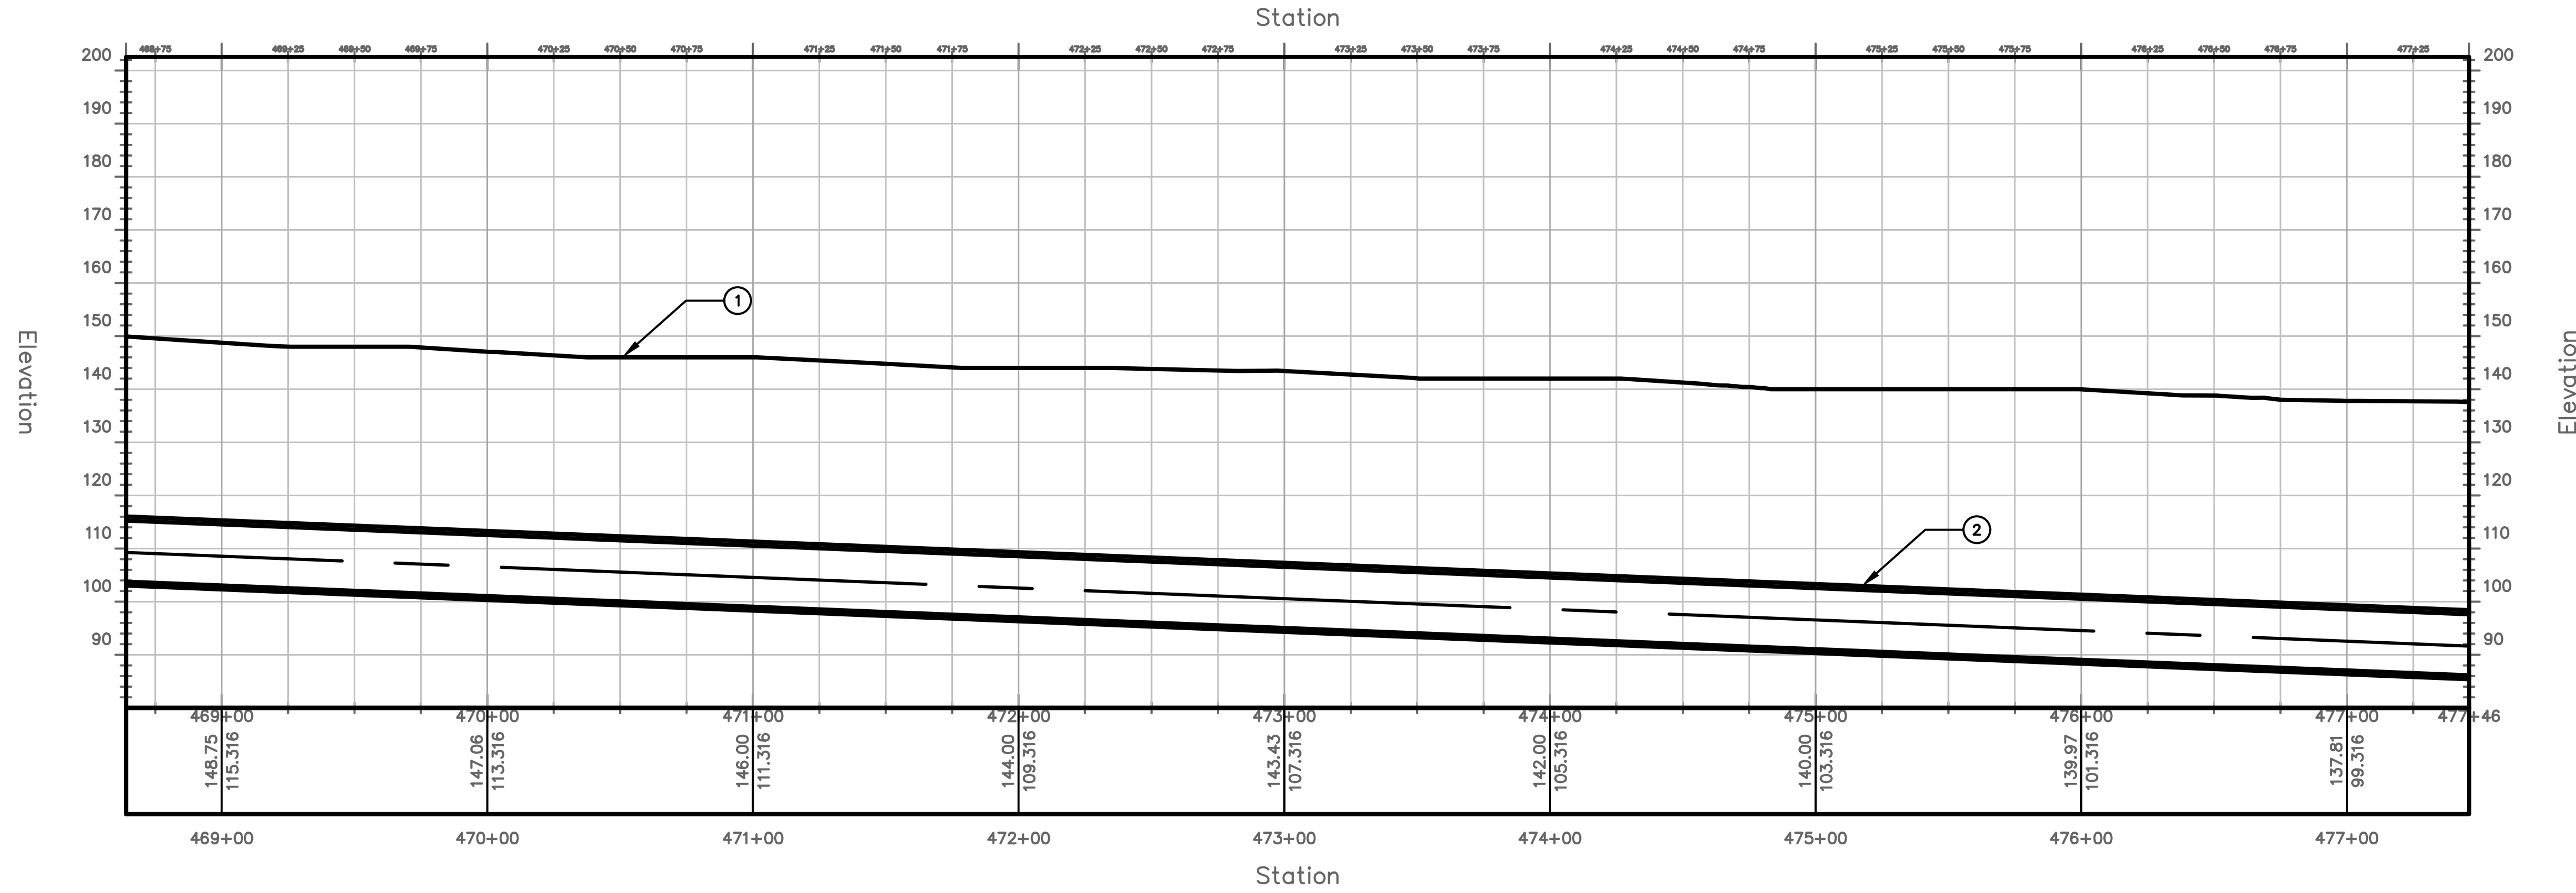

PROFILE VIEW
HORIZONTAL SCALE: 1"=40'
VERTICAL SCALE: 1"=20'

TUNNEL NOTES	
①	EXISTING SURFACE
②	PROPOSED 13.5' O.D. TUNNEL

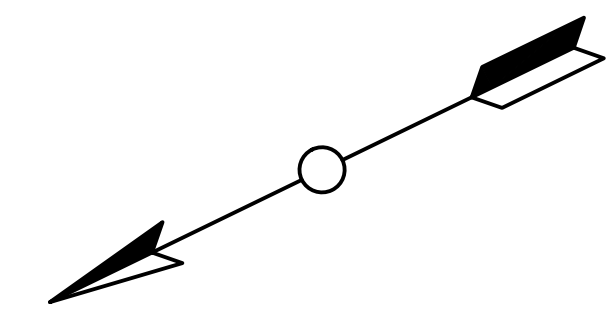


PROJECT NO.
MD-002
DRAWING NO.
C-053
SHEET NO.
55 OF 117

TRANSPORT TUNNEL
PROJECT
TUNNEL ALIGNMENT AND PROFILE


DESIGN BY
AT
DRAWN BY
AT
CHECKED BY
SD

NO.	DATE	REVISIONS	DWN	CKD	APPR

THE BORING COMPANY
1 ROCKET ROAD
HAWTHORNE, CA 90250


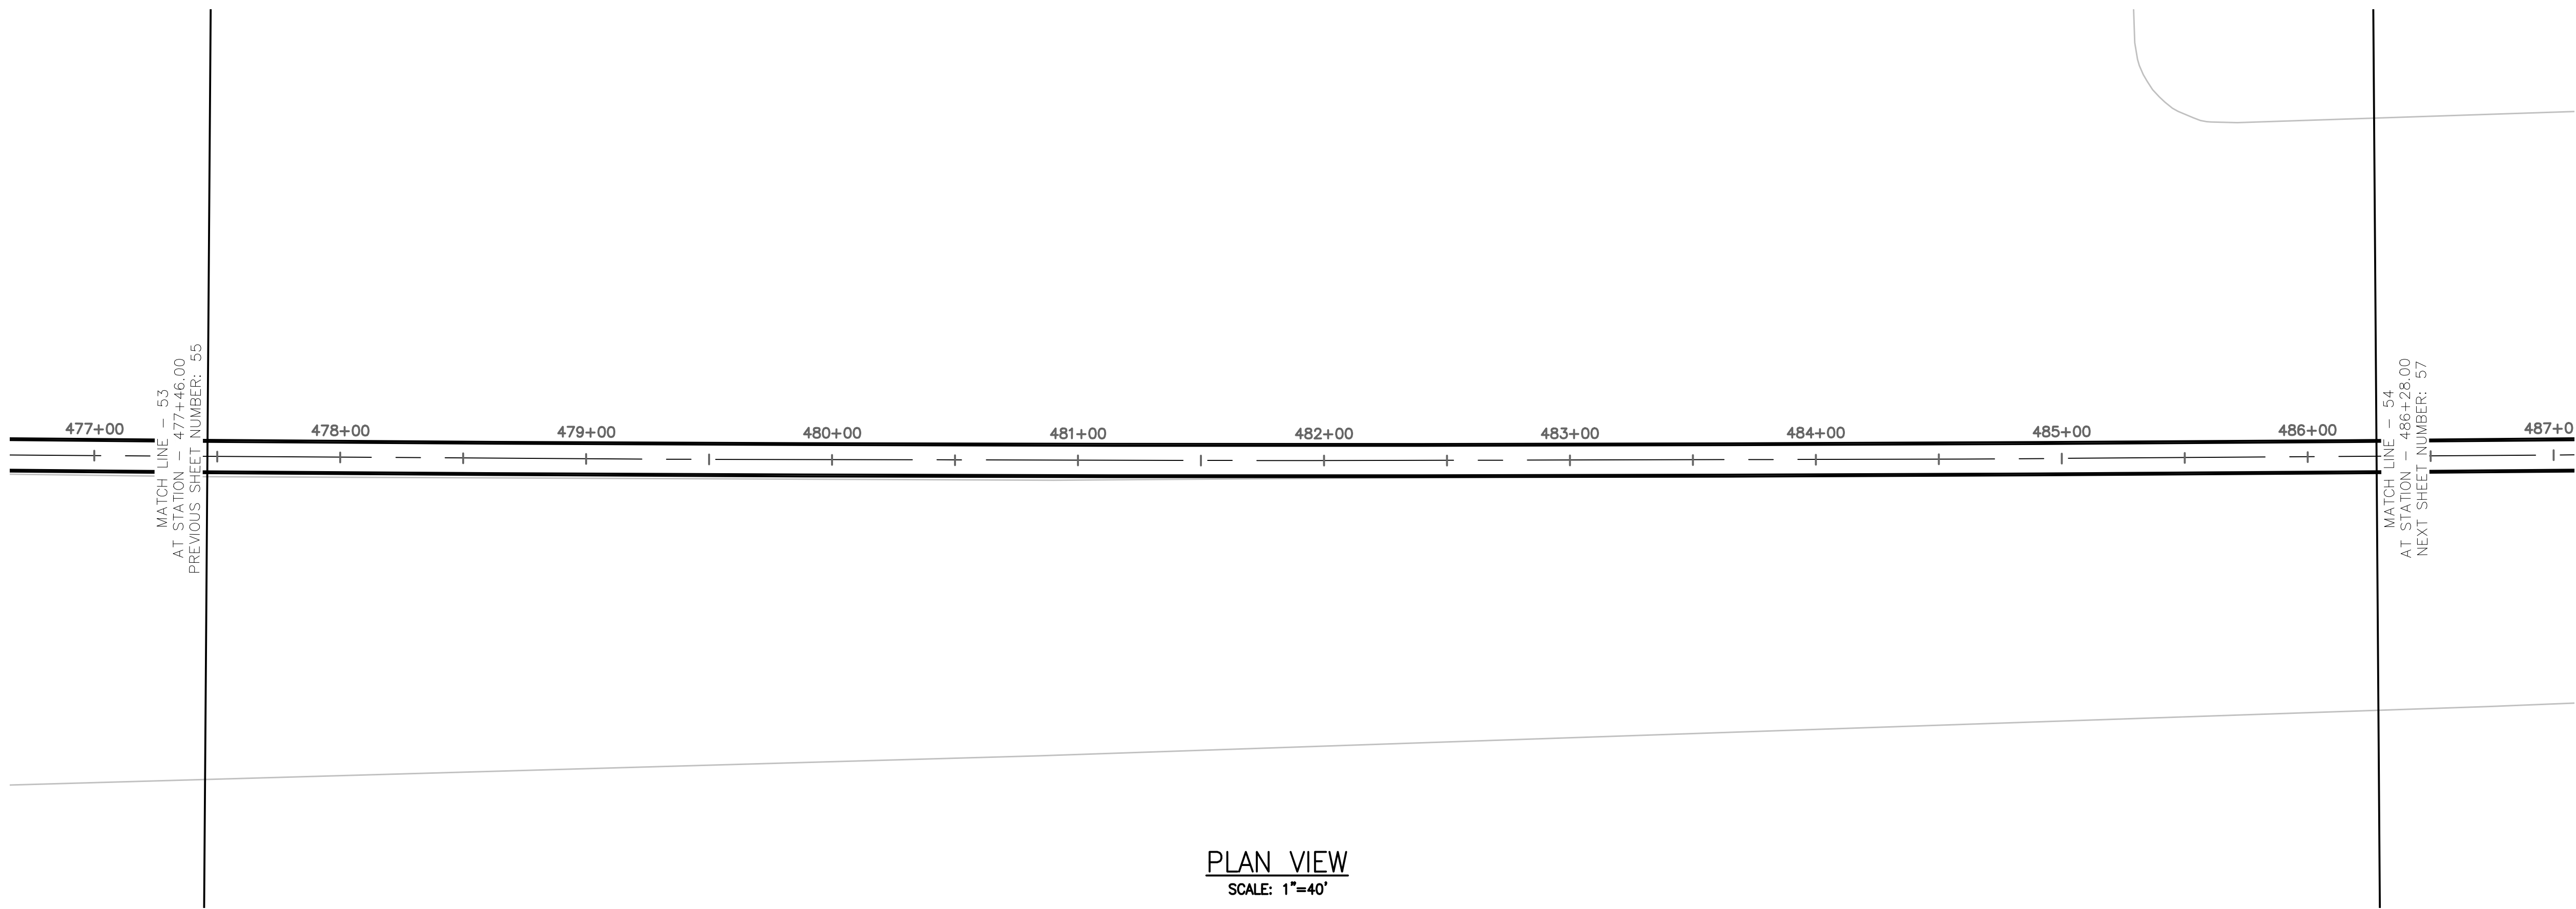


PLAN VIEW
SCALE: 1"=40'

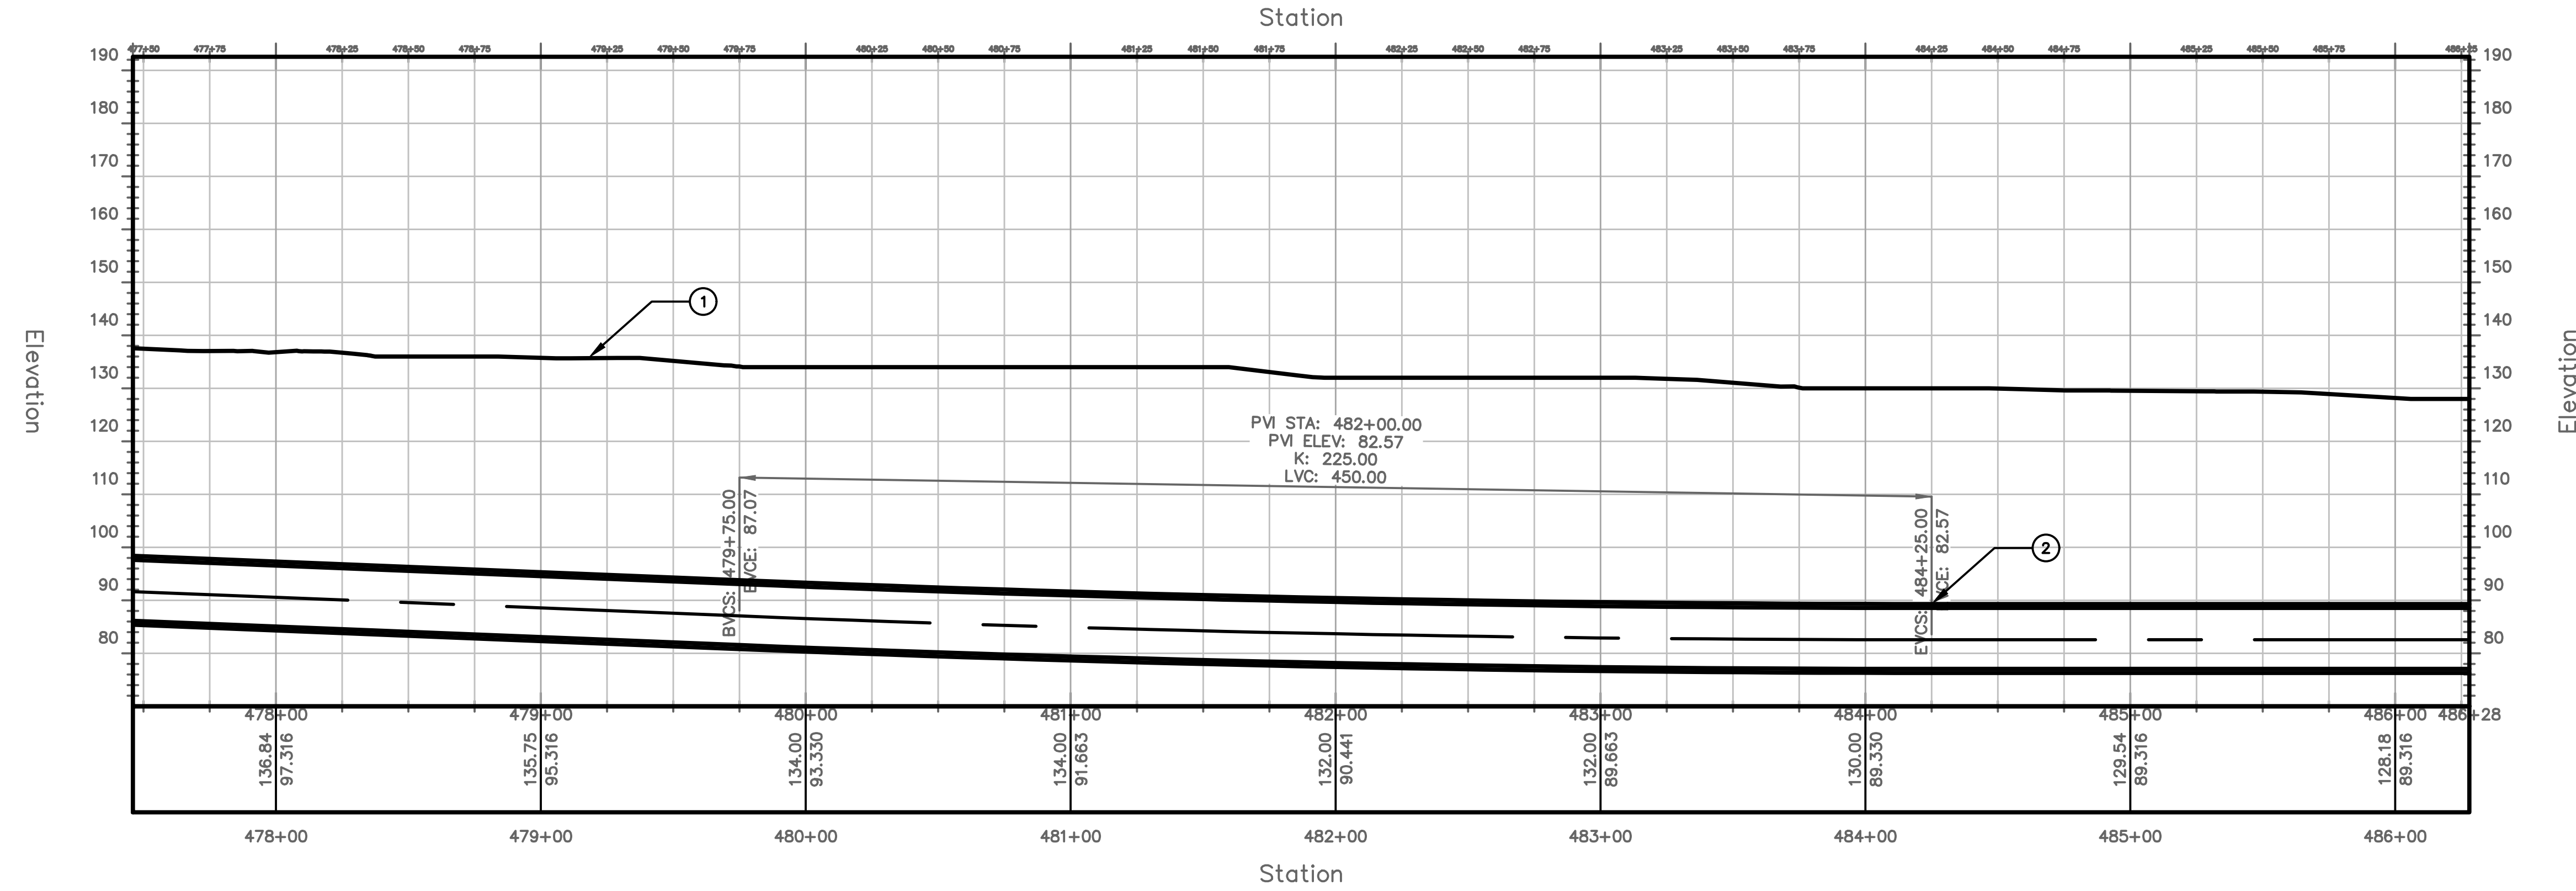

PROFILE VIEW
HORIZONTAL SCALE: 1"=40'
VERTICAL SCALE: 1"=20'

TUNNEL NOTES	
①	EXISTING SURFACE
②	PROPOSED 13.5' O.D. TUNNEL

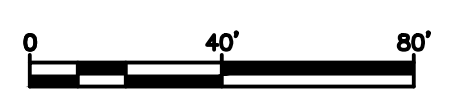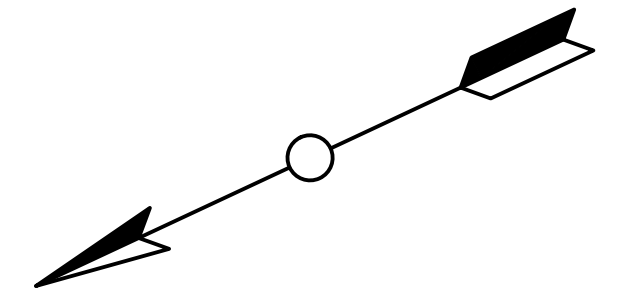


PROJECT NO. MD-002
DRAWING NO. C-054
SHEET NO. 56 OF 117

TRANSPORT TUNNEL PROJECT
TUNNEL ALIGNMENT AND PROFILE


DESIGN BY AT
DRAWN BY AT
CHECKED BY SD

NO.	DATE	REVISIONS	DWN	CKD	APPR

THE BORING COMPANY
1 ROCKET ROAD
HAWTHORNE, CA 90250


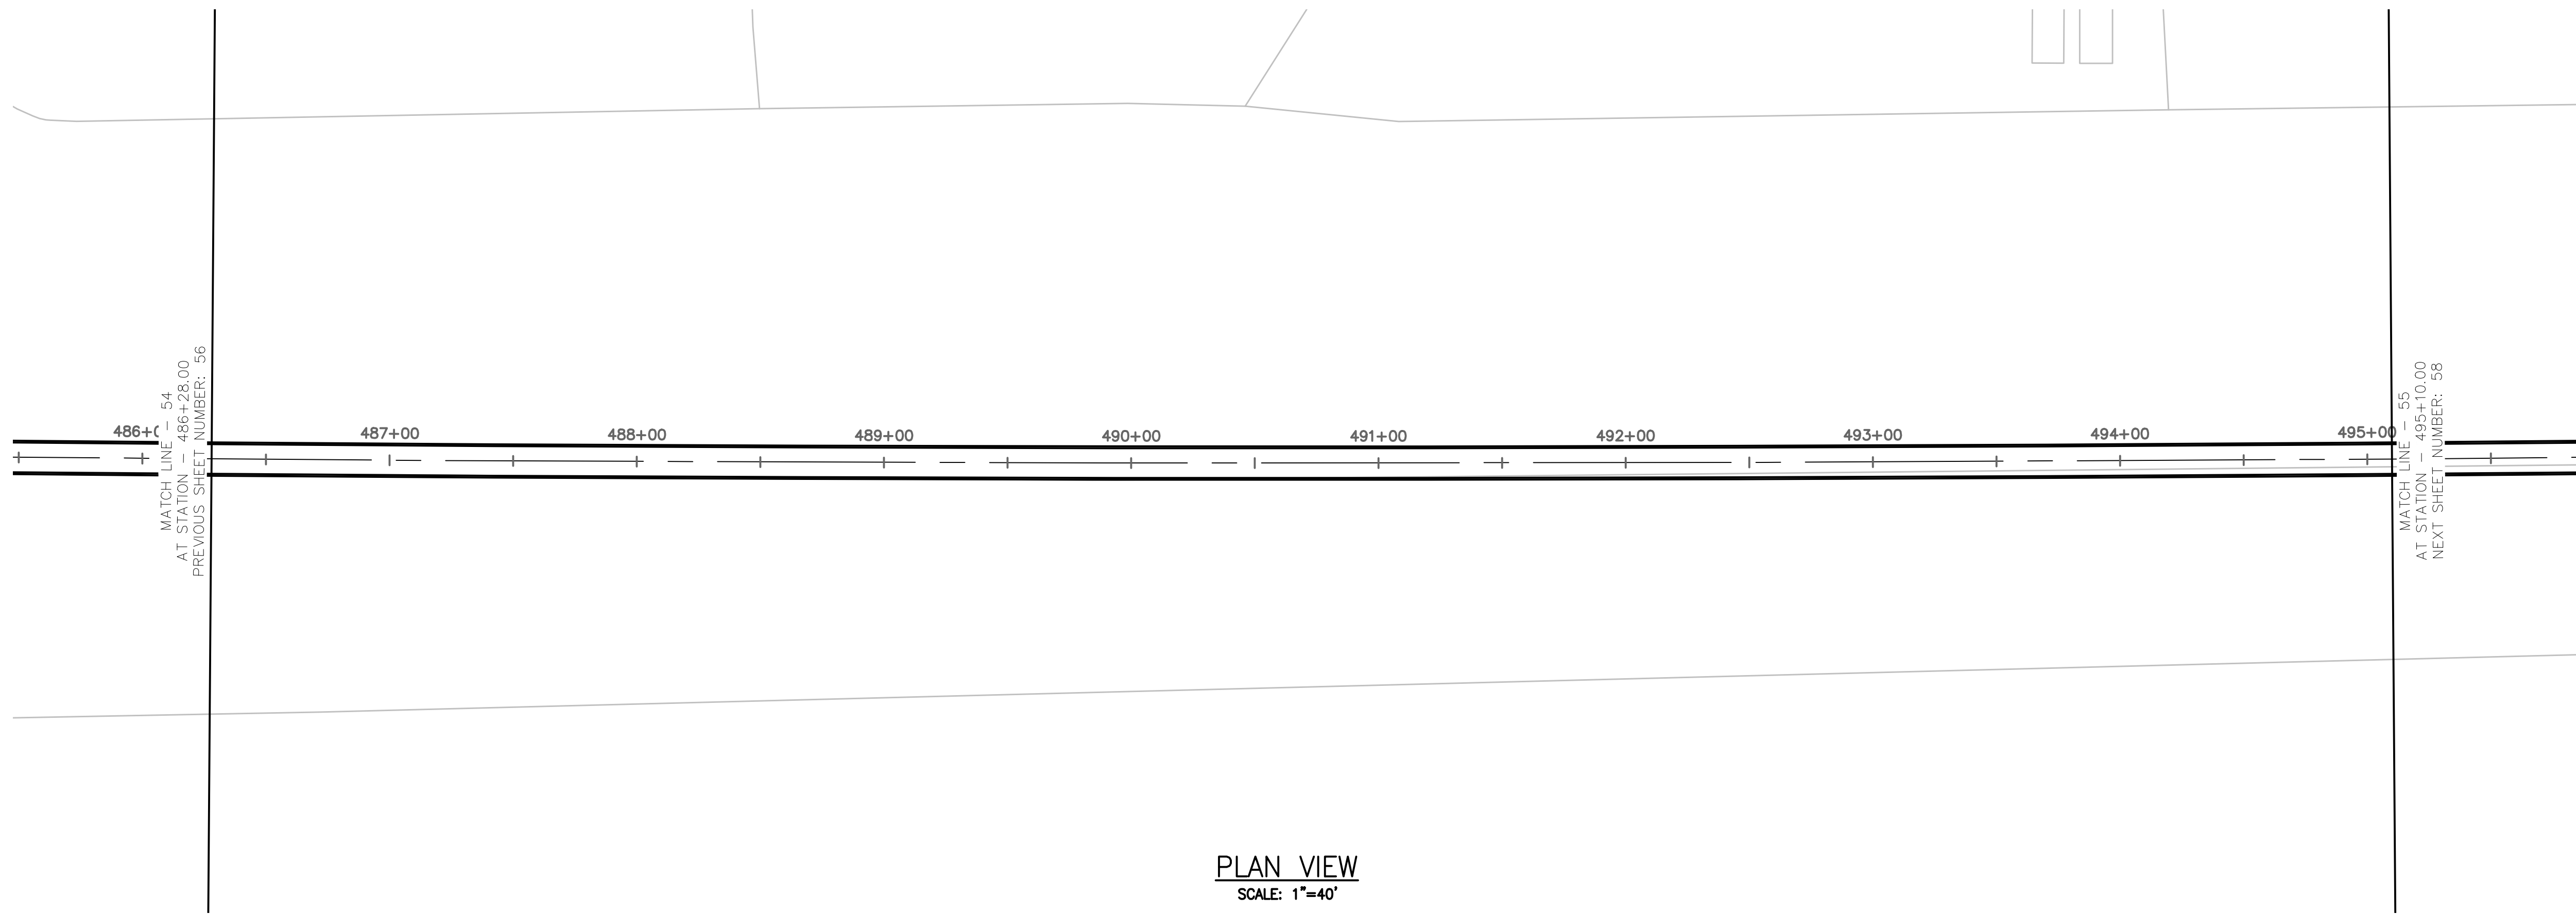


PLAN VIEW
SCALE: 1"=40'

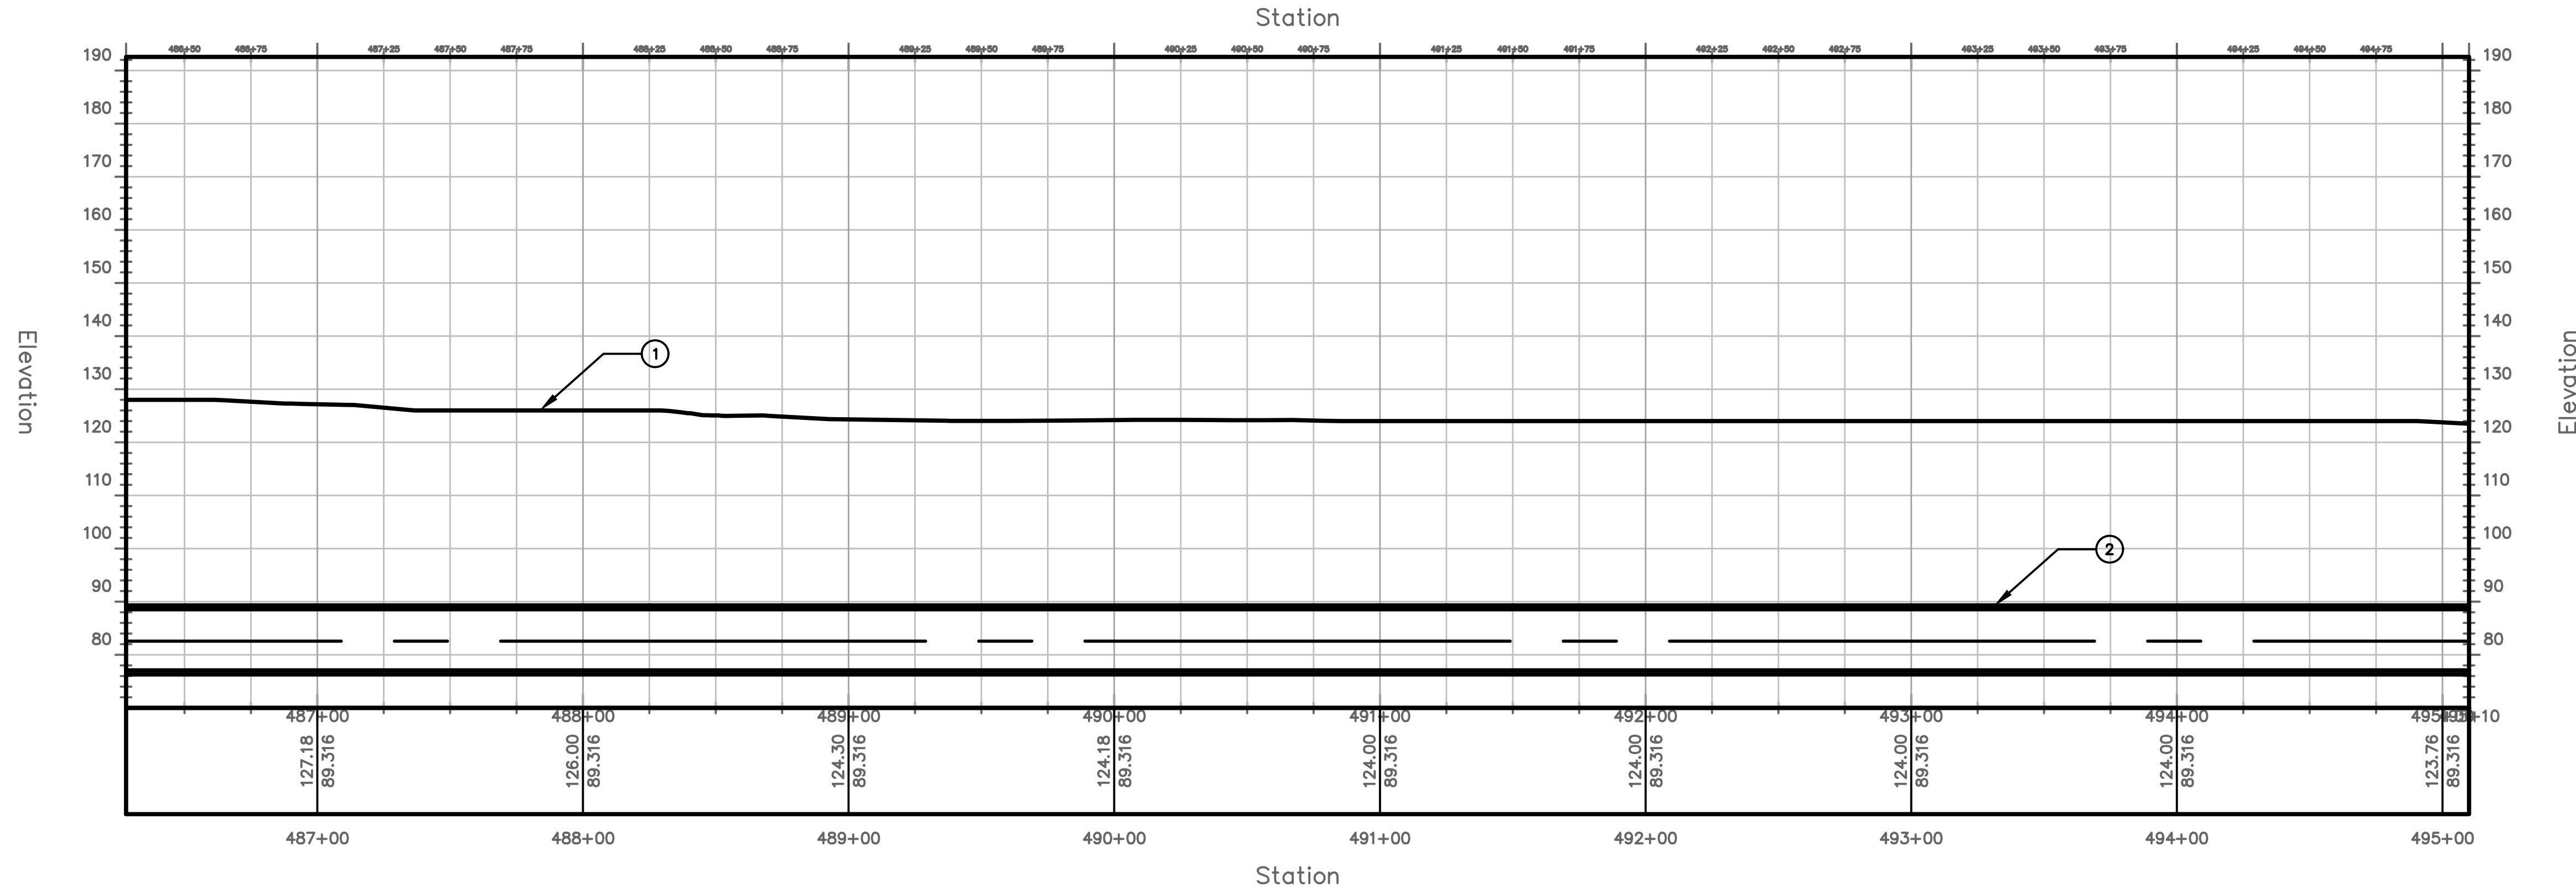


PROFILE VIEW
HORIZONTAL SCALE: 1"=40'
VERTICAL SCALE: 1"=20'


TUNNEL NOTES	
①	EXISTING SURFACE
②	PROPOSED 13.5' O.D. TUNNEL

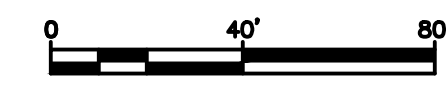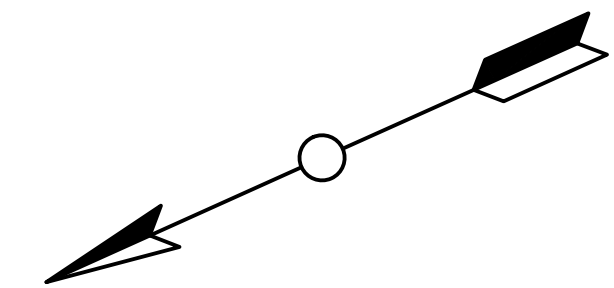

PROJECT NO. MD-002	DRAWING NO. C-055	SHEET NO. 57 OF 117																		
TRANSPORT TUNNEL PROJECT TUNNEL ALIGNMENT AND PROFILE																				
DESIGN BY AT	DRAWN BY AT	CHECKED BY SD																		
<table border="1"> <thead> <tr> <th>NO.</th> <th>DATE</th> <th>REVISIONS</th> <th>DWN</th> <th>CKD</th> <th>APPR</th> </tr> </thead> <tbody> <tr> <td> </td> <td> </td> <td> </td> <td> </td> <td> </td> <td> </td> </tr> <tr> <td> </td> <td> </td> <td> </td> <td> </td> <td> </td> <td> </td> </tr> </tbody> </table>			NO.	DATE	REVISIONS	DWN	CKD	APPR												
NO.	DATE	REVISIONS	DWN	CKD	APPR															
THE BORING COMPANY 1 ROCKET ROAD HAWTHORNE, CA 90250																				

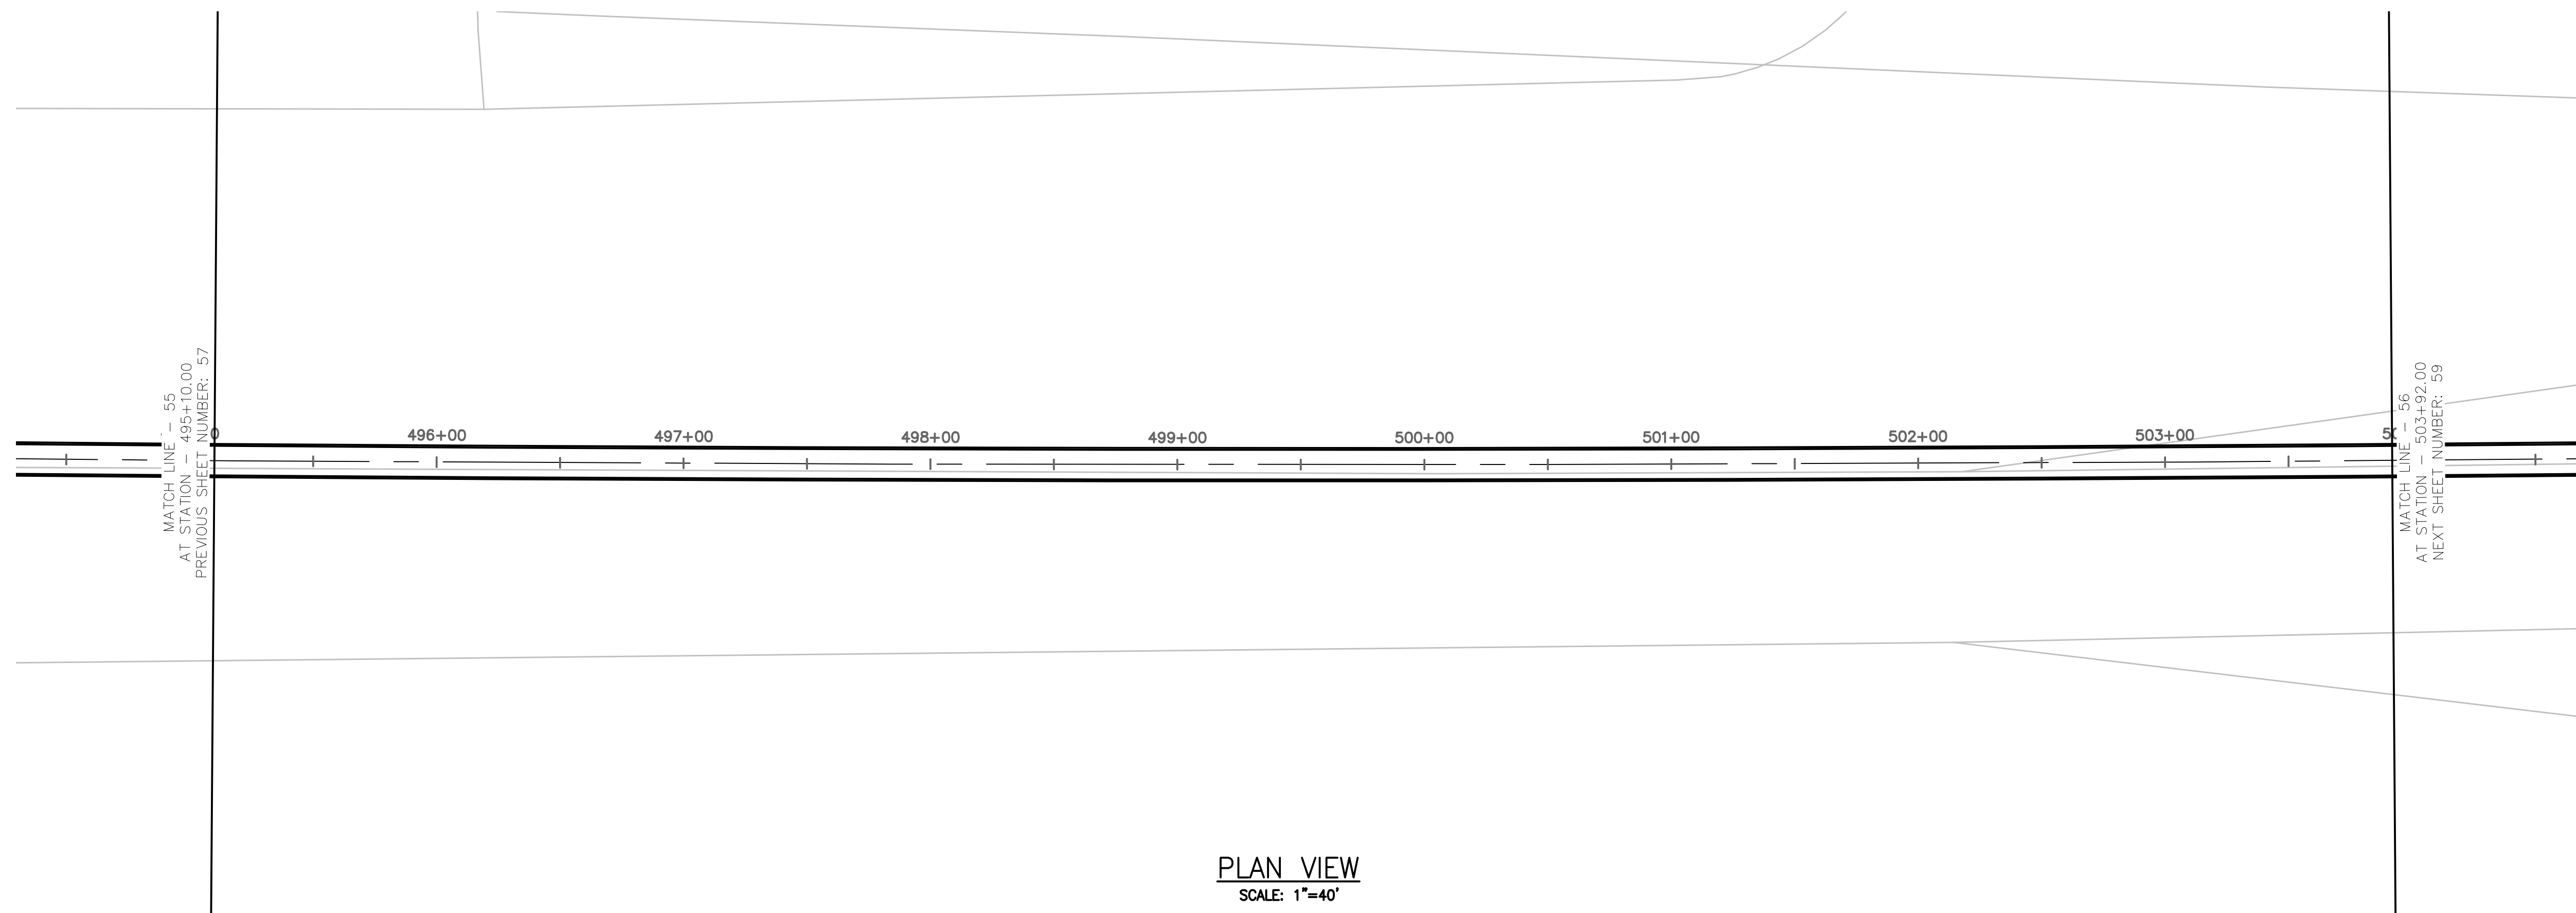


PLAN VIEW
SCALE: 1"=40'

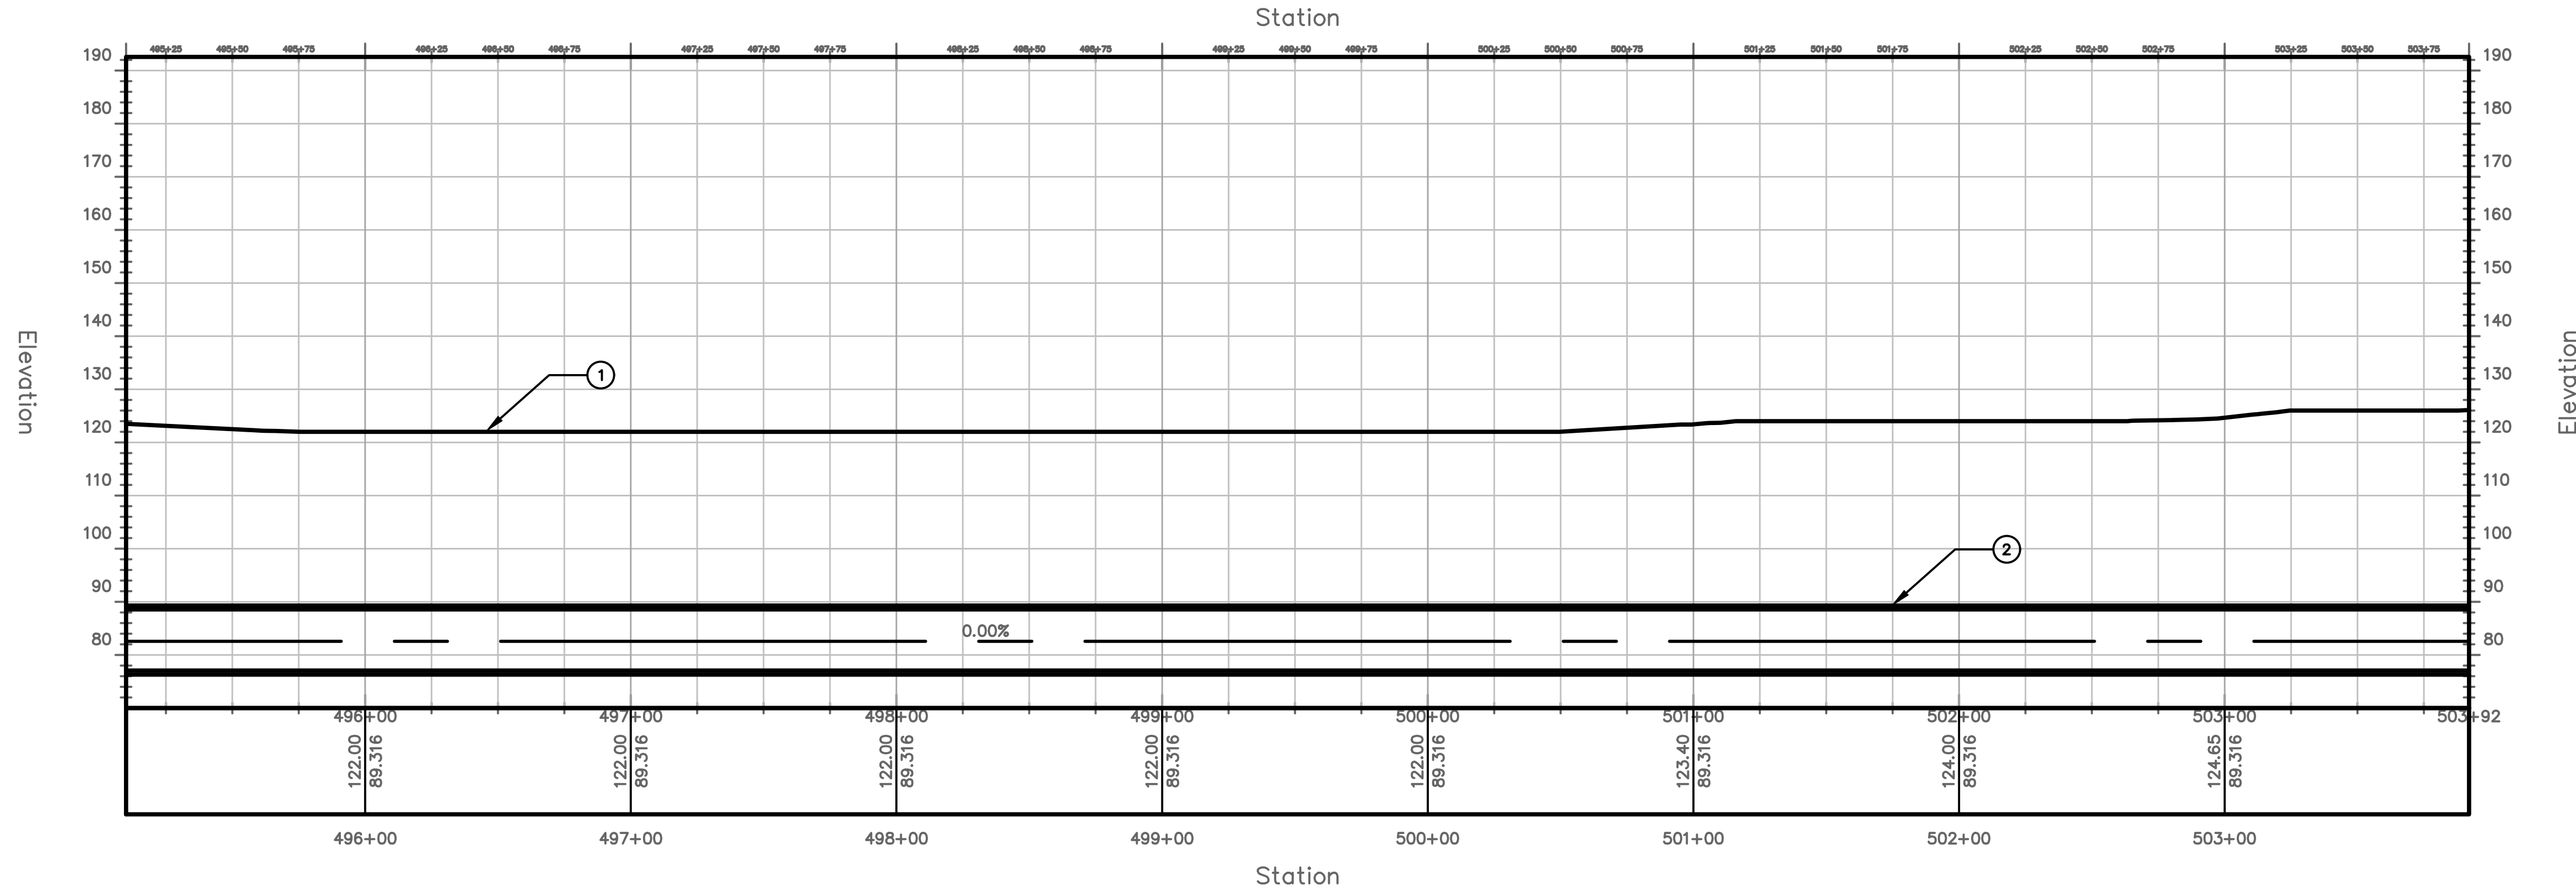

PROFILE VIEW
HORIZONTAL SCALE: 1"=40'
VERTICAL SCALE: 1"=20'

TUNNEL NOTES	
①	EXISTING SURFACE
②	PROPOSED 13.5' O.D. TUNNEL

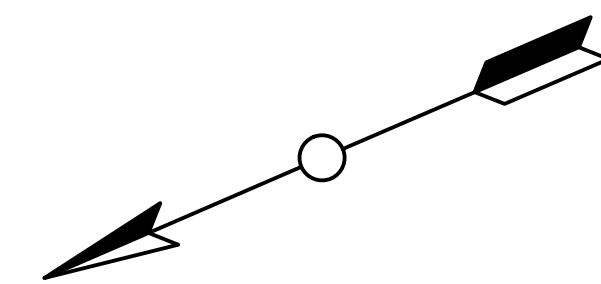


PROJECT NO. MD-002
DRAWING NO. C-056
SHEET NO. 58 OF 117

TRANSPORT TUNNEL PROJECT
TUNNEL ALIGNMENT AND PROFILE


DESIGN BY AT
DRAWN BY AT
CHECKED BY SD

NO.	DATE	REVISIONS	DWN	CKD	APPR

THE BORING COMPANY
1 ROCKET ROAD
HAWTHORNE, CA 90250


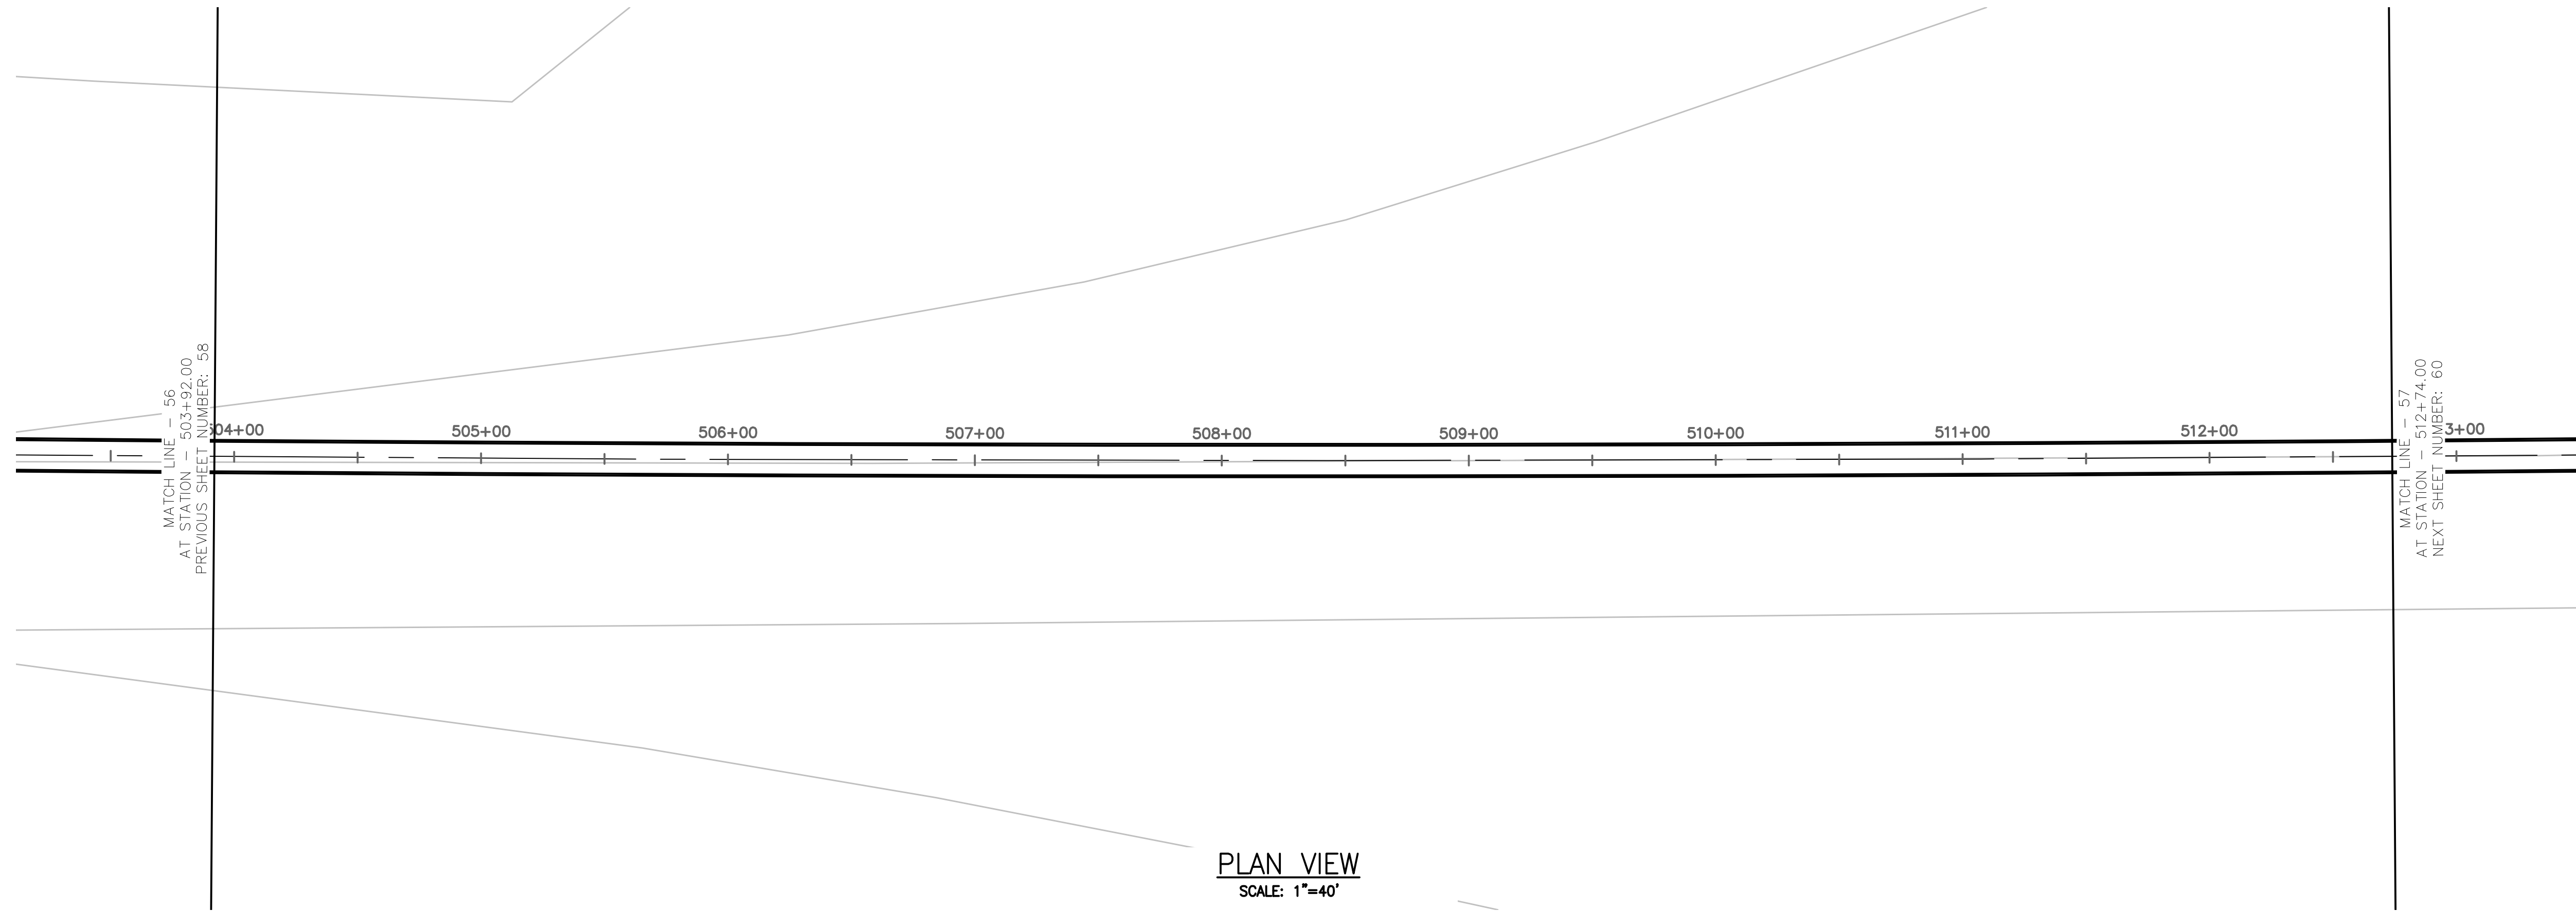


PLAN VIEW
SCALE: 1"=40'

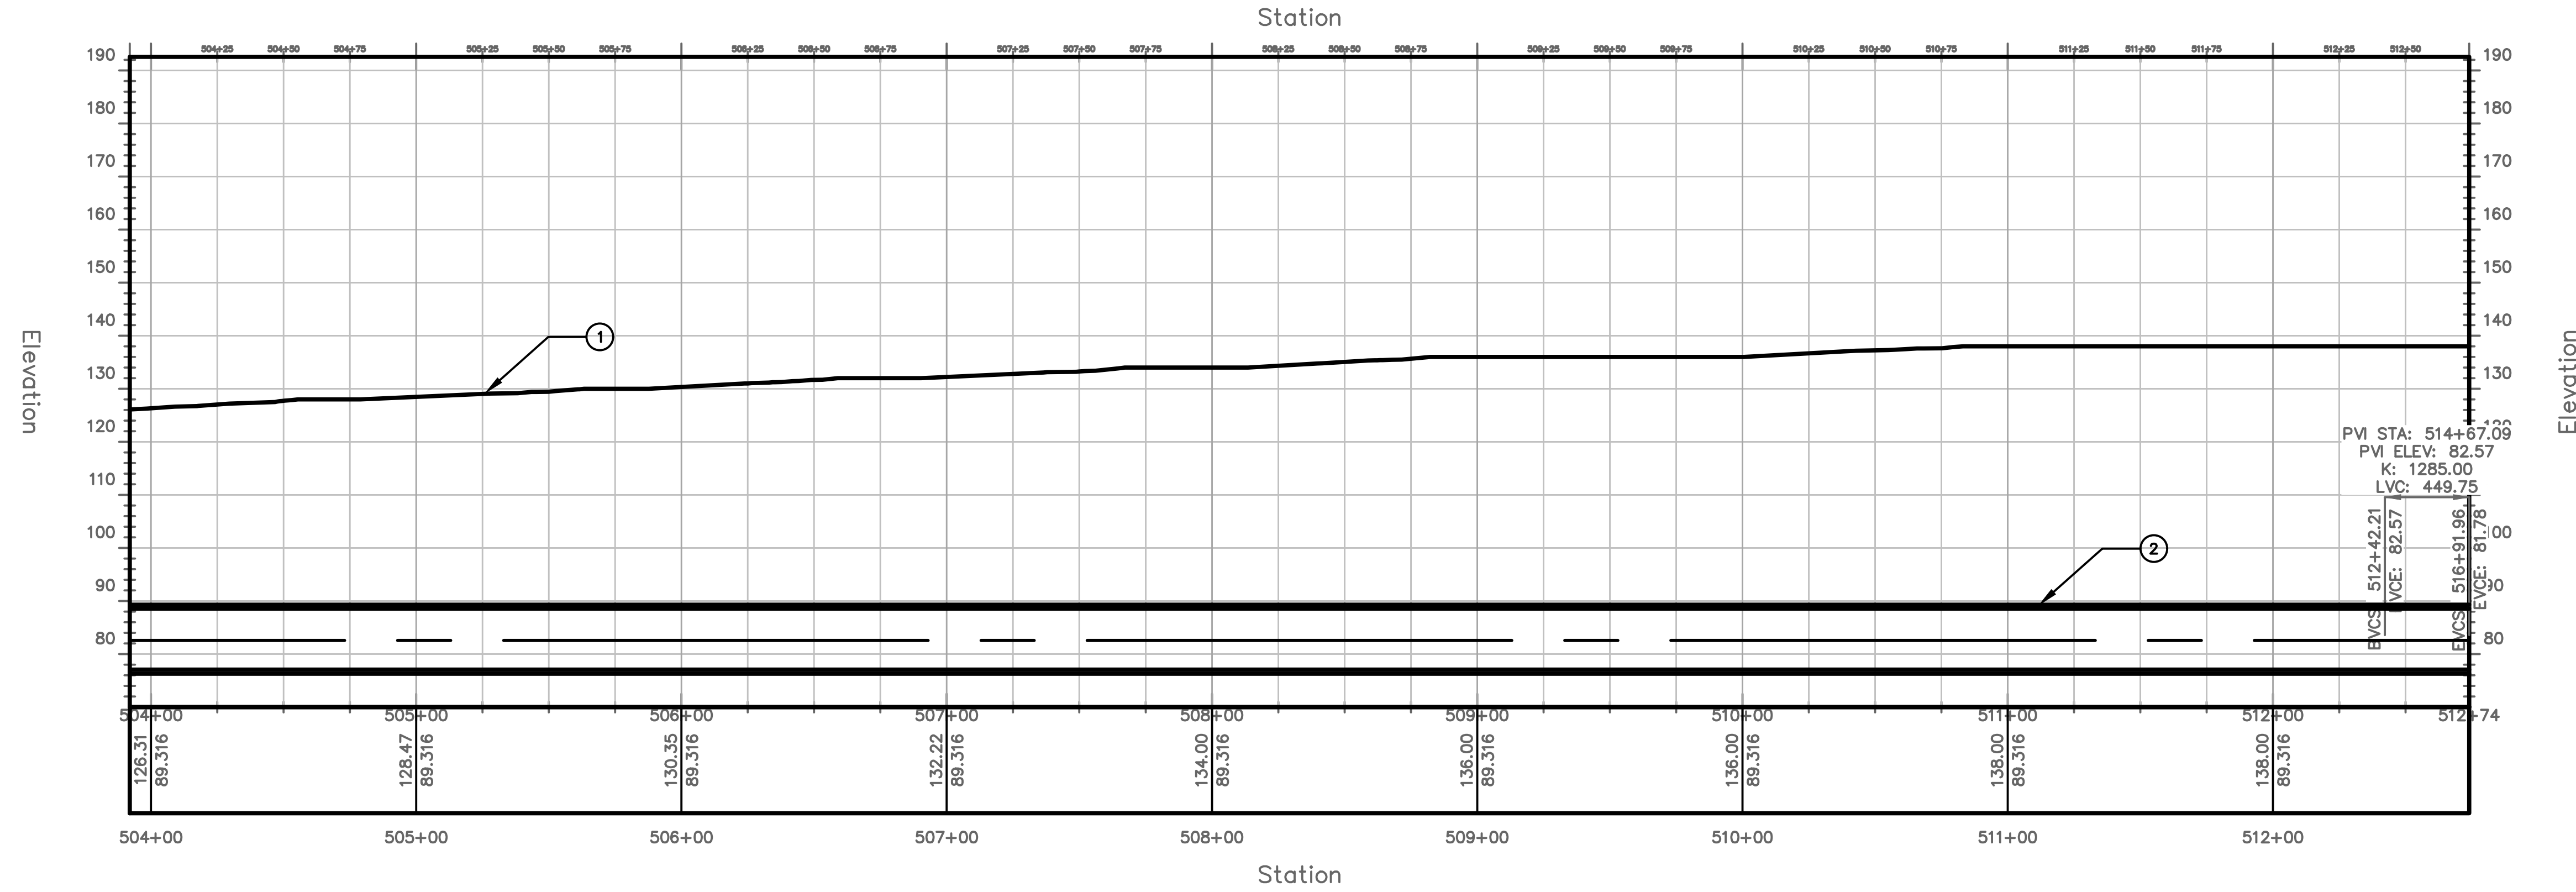

PROFILE VIEW
HORIZONTAL SCALE: 1"=40'
VERTICAL SCALE: 1"=20'

TUNNEL NOTES	
①	EXISTING SURFACE
②	PROPOSED 13.5' O.D. TUNNEL

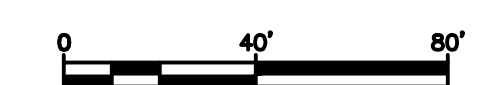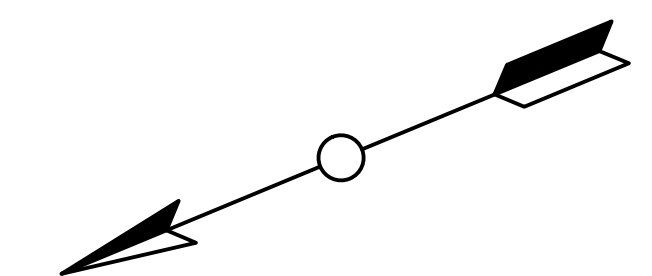


PROJECT NO. MD-002
DRAWING NO. C-057
SHEET NO. 59 OF 117

TRANSPORT TUNNEL PROJECT
TUNNEL ALIGNMENT AND PROFILE


DESIGN BY AT
DRAWN BY AT
CHECKED BY SD

NO.	DATE	REVISIONS	DWN	CKD	APPR

THE BORING COMPANY
1 ROCKET ROAD
HAWTHORNE, CA 90250

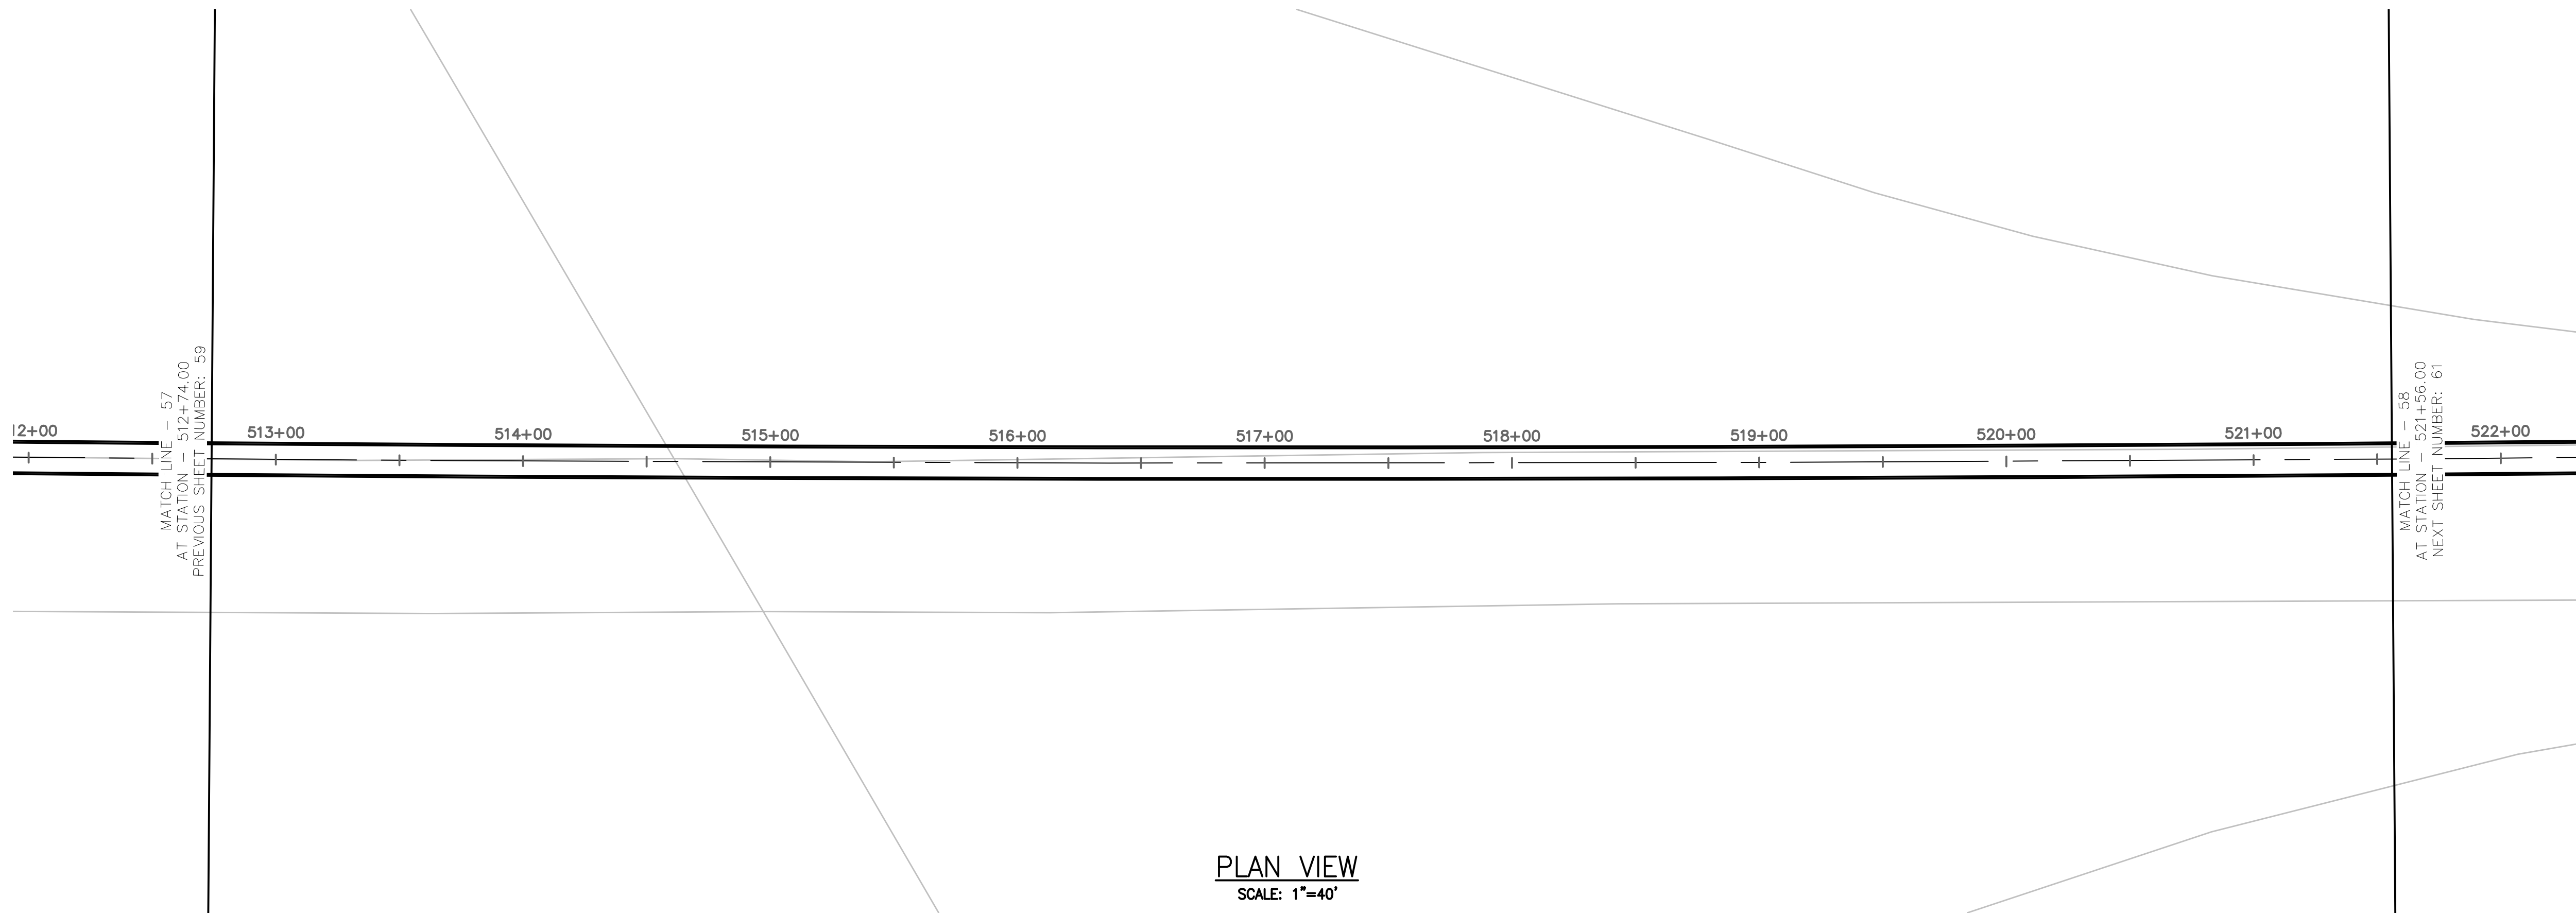


PLAN VIEW
SCALE: 1"=40'

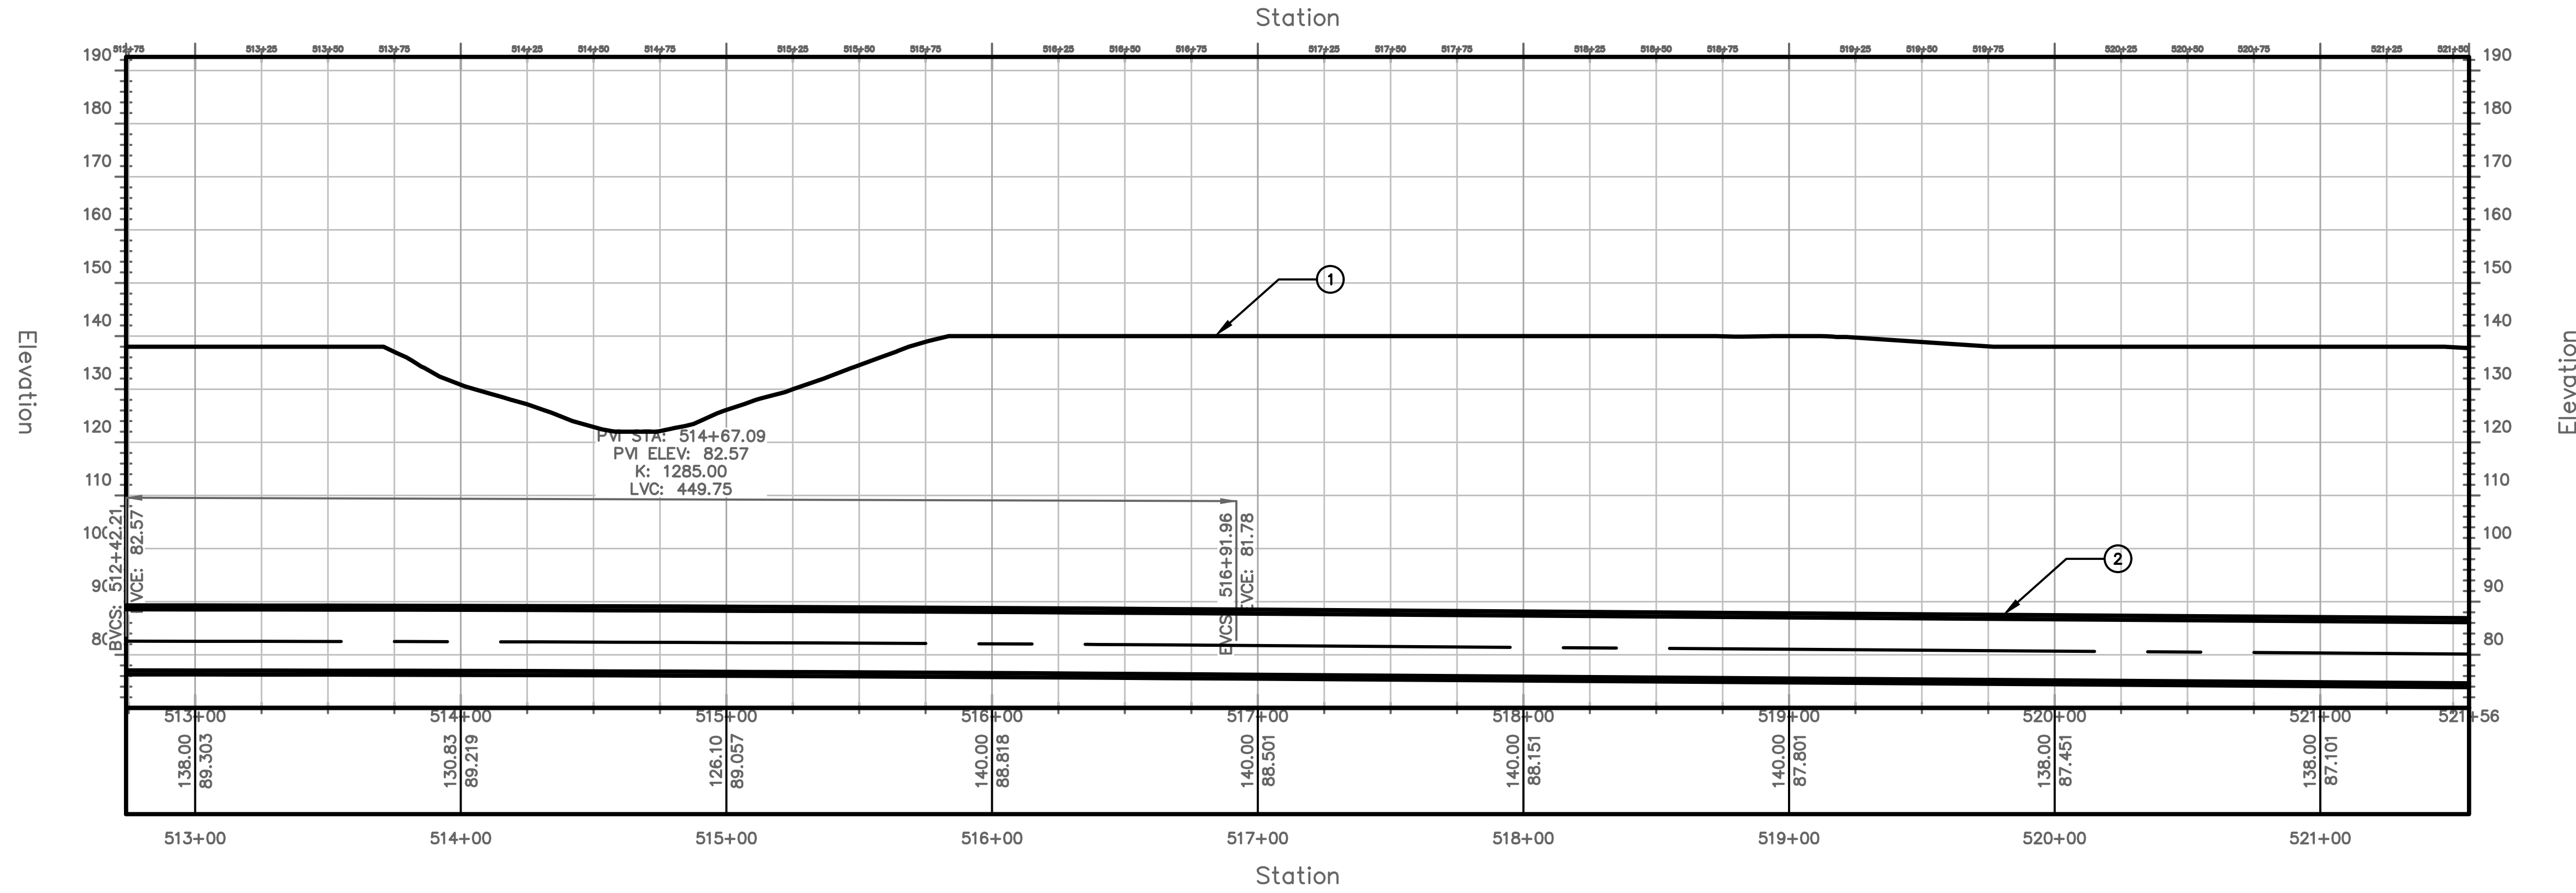

PROFILE VIEW
HORIZONTAL SCALE: 1"=40'
VERTICAL SCALE: 1"=20'

TUNNEL NOTES	
①	EXISTING SURFACE
②	PROPOSED 13.5' O.D. TUNNEL

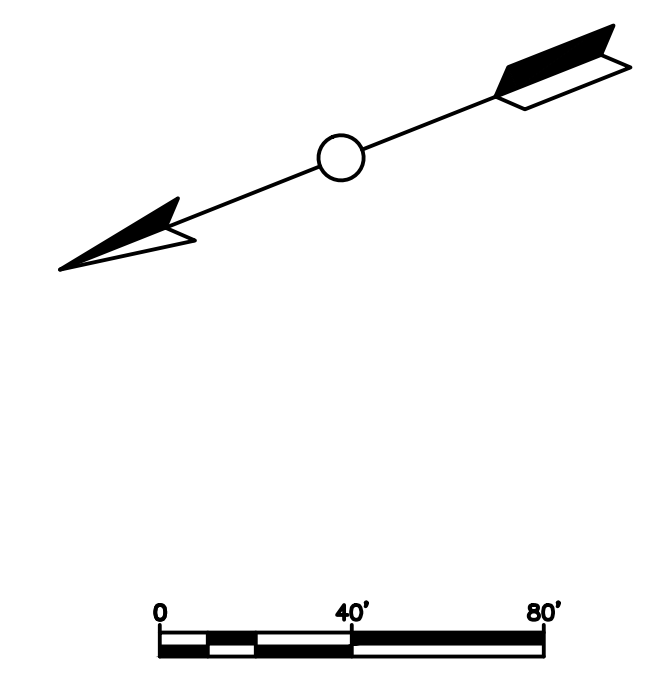



PROJECT NO.
MD-002
DRAWING NO.
C-058
SHEET NO.
60 OF 117

TRANSPORT TUNNEL
PROJECT
TUNNEL ALIGNMENT AND PROFILE


DESIGN BY
AT
DRAWN BY
AT
CHECKED BY
SD

NO.	DATE	REVISIONS	DWN	CKD	APPR



THE BORING
COMPANY
1 ROCKET ROAD
HAWTHORNE, CA 90250

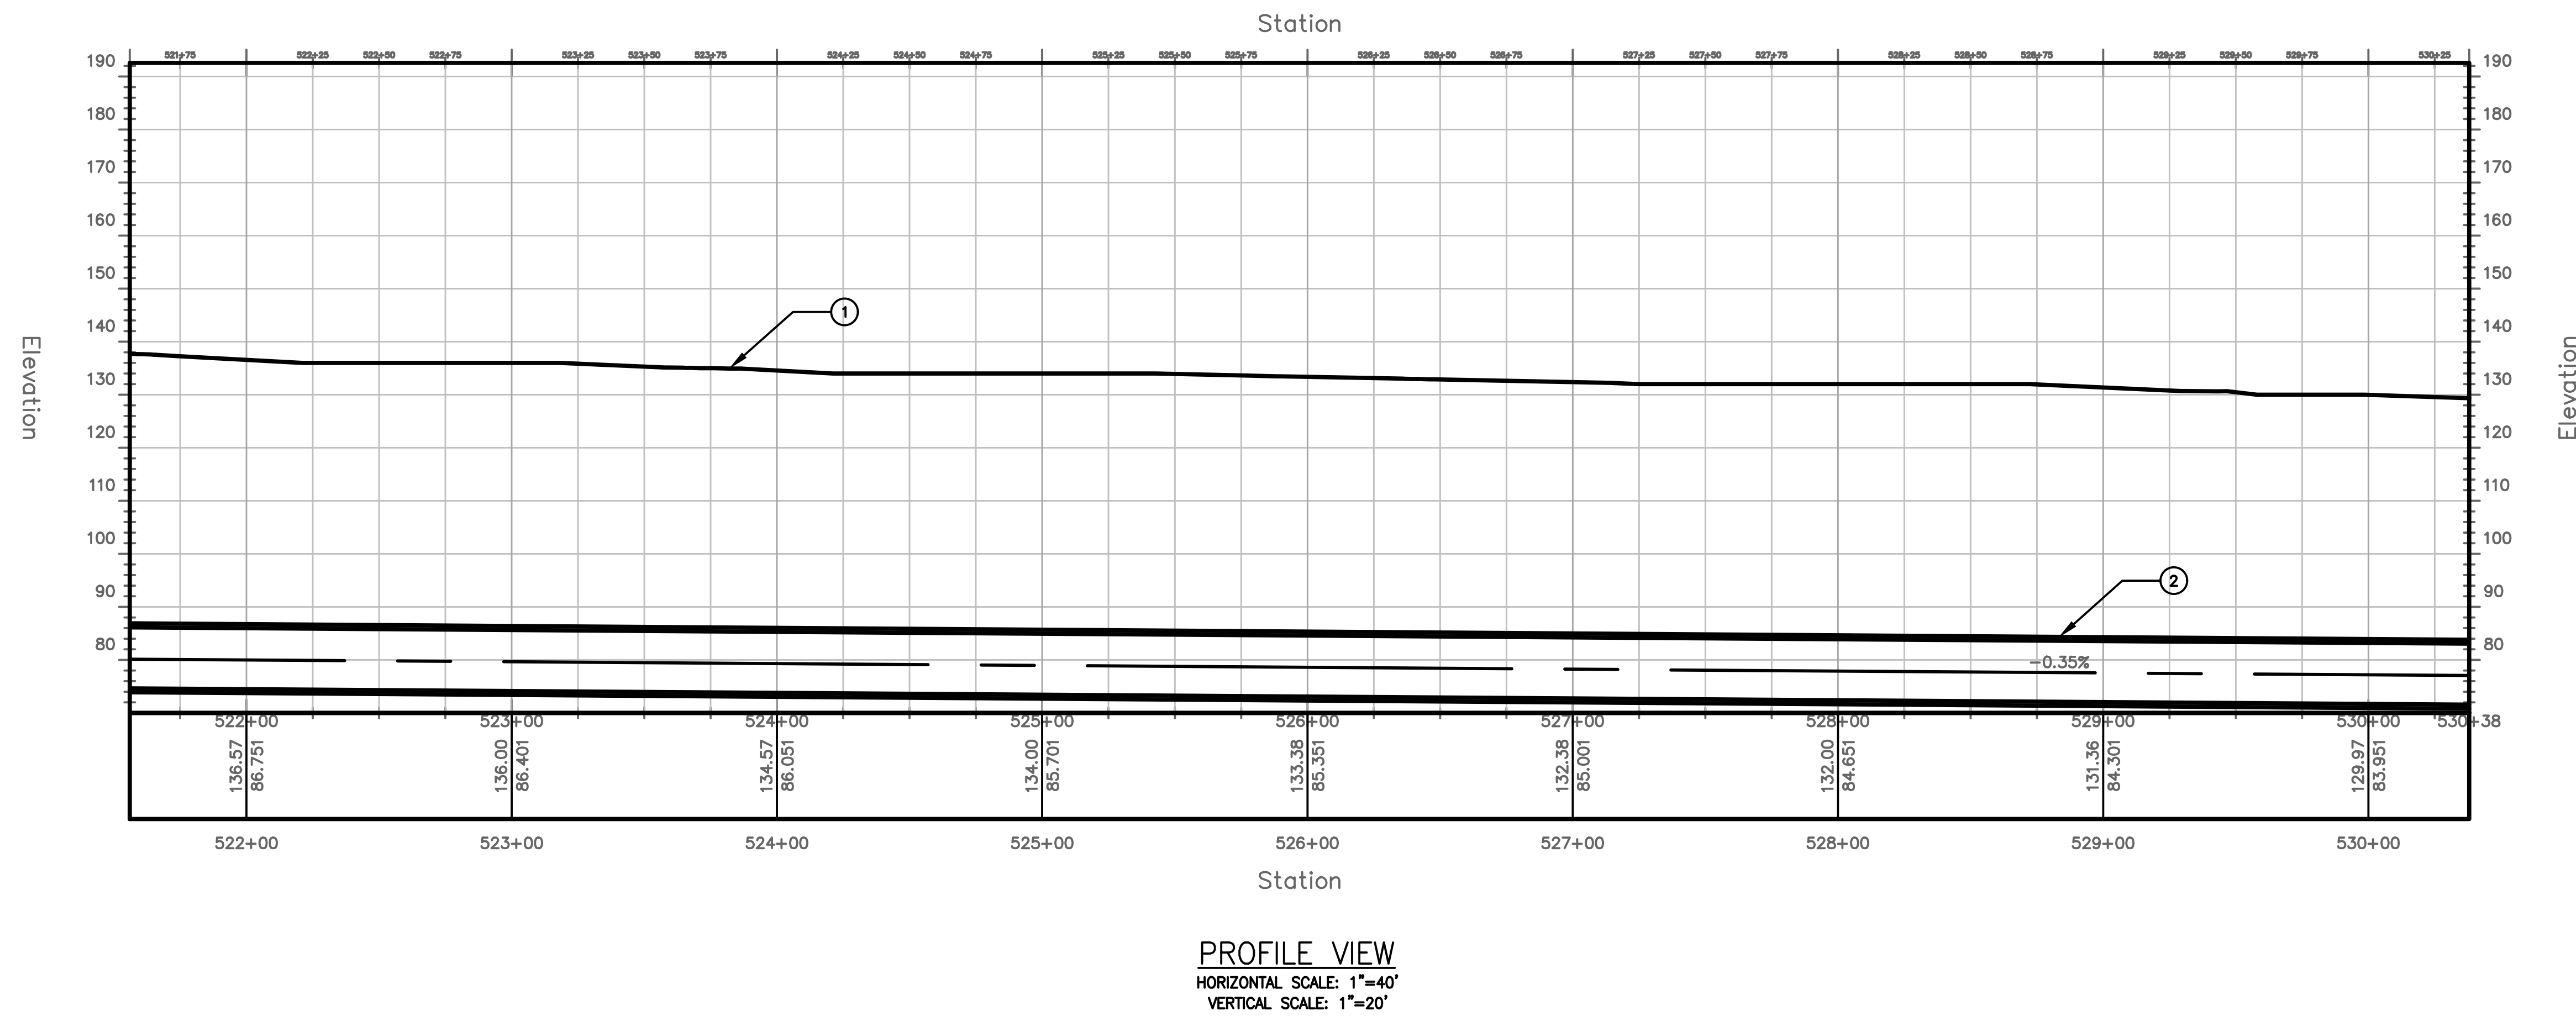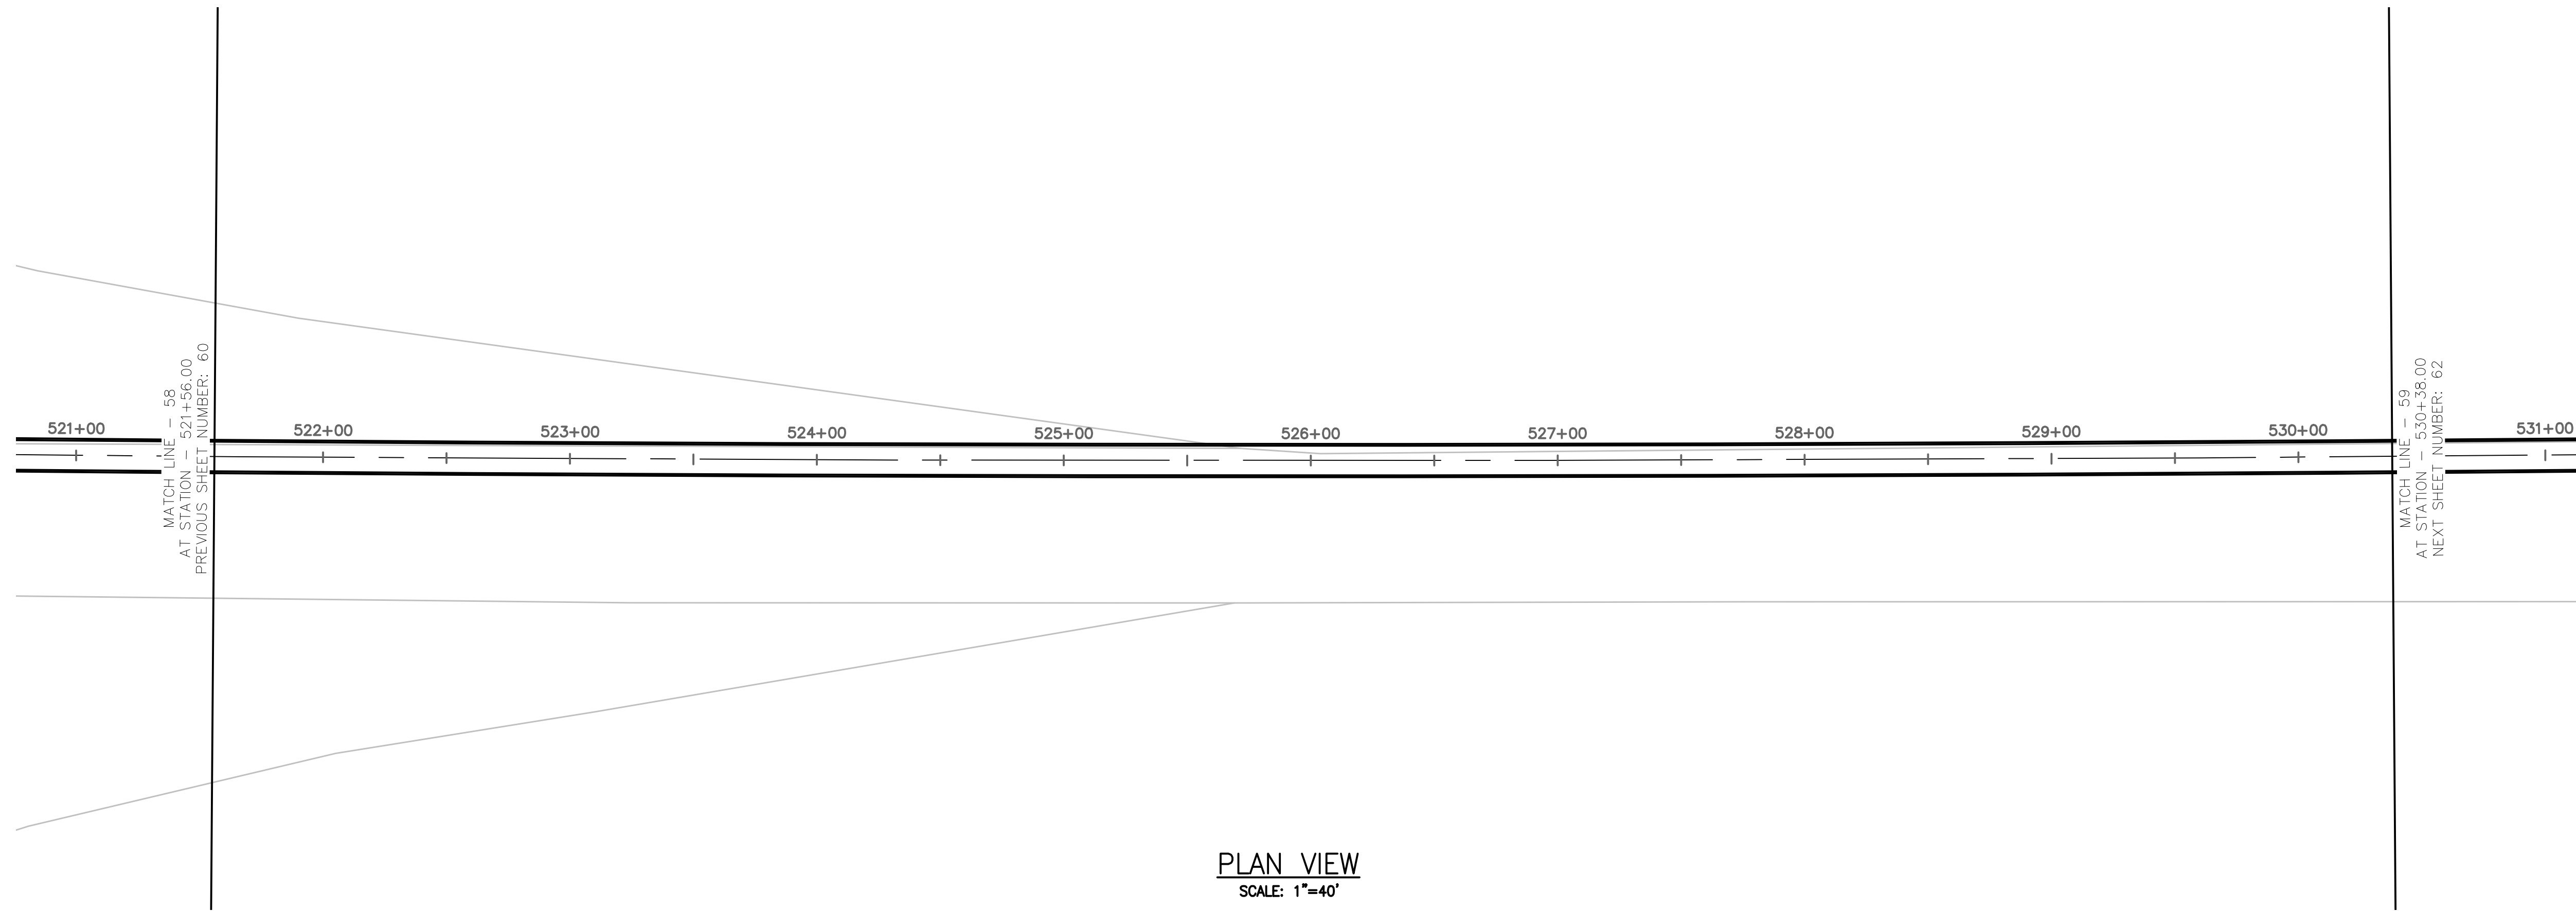

TUNNEL NOTES	
①	EXISTING SURFACE
②	PROPOSED 13.5' O.D. TUNNEL


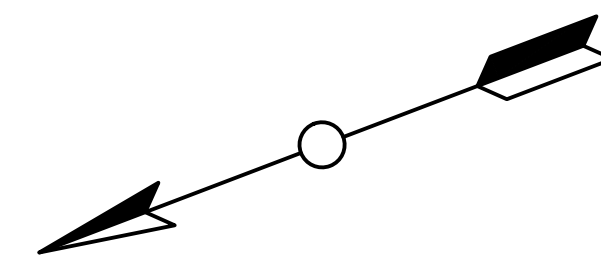


PROJECT NO. MD-002	TRANSPORT TUNNEL PROJECT	DESIGN BY AT												
DRAWING NO. C-059		DRAWN BY AT												
SHEET NO. 61 OF 117	TUNNEL ALIGNMENT AND PROFILE	CHECKED BY SD												
<table border="1"> <thead> <tr> <th>NO.</th> <th>DATE</th> <th>REVISIONS</th> <th>DWN</th> <th>CKD</th> <th>APPR</th> </tr> </thead> <tbody> <tr> <td> </td> <td> </td> <td> </td> <td> </td> <td> </td> <td> </td> </tr> </tbody> </table>			NO.	DATE	REVISIONS	DWN	CKD	APPR						
NO.	DATE	REVISIONS	DWN	CKD	APPR									
THE BORING COMPANY 1 ROCKET ROAD HAWTHORNE, CA 90250														

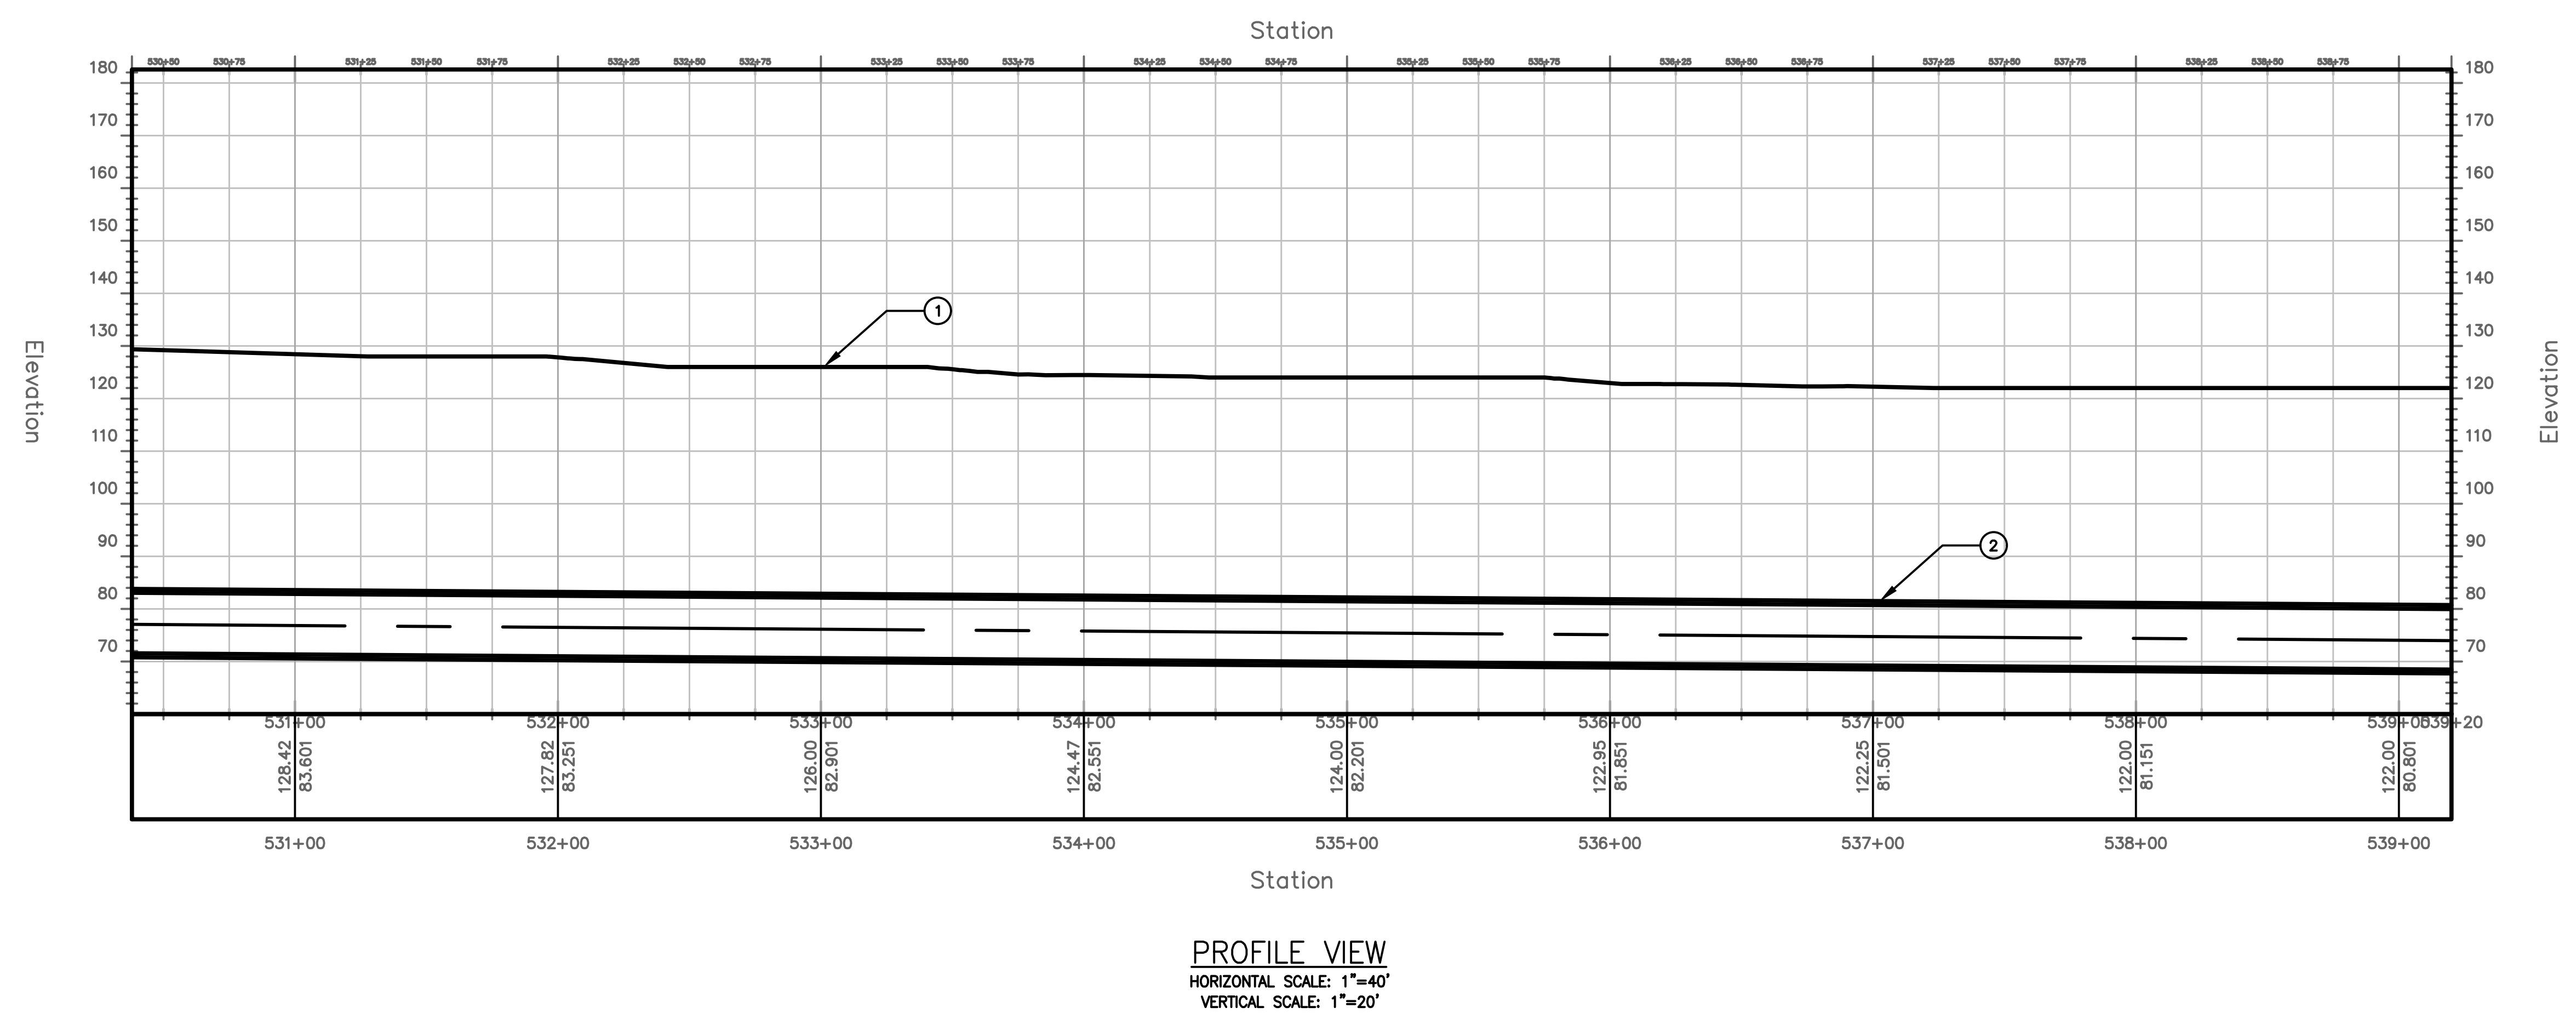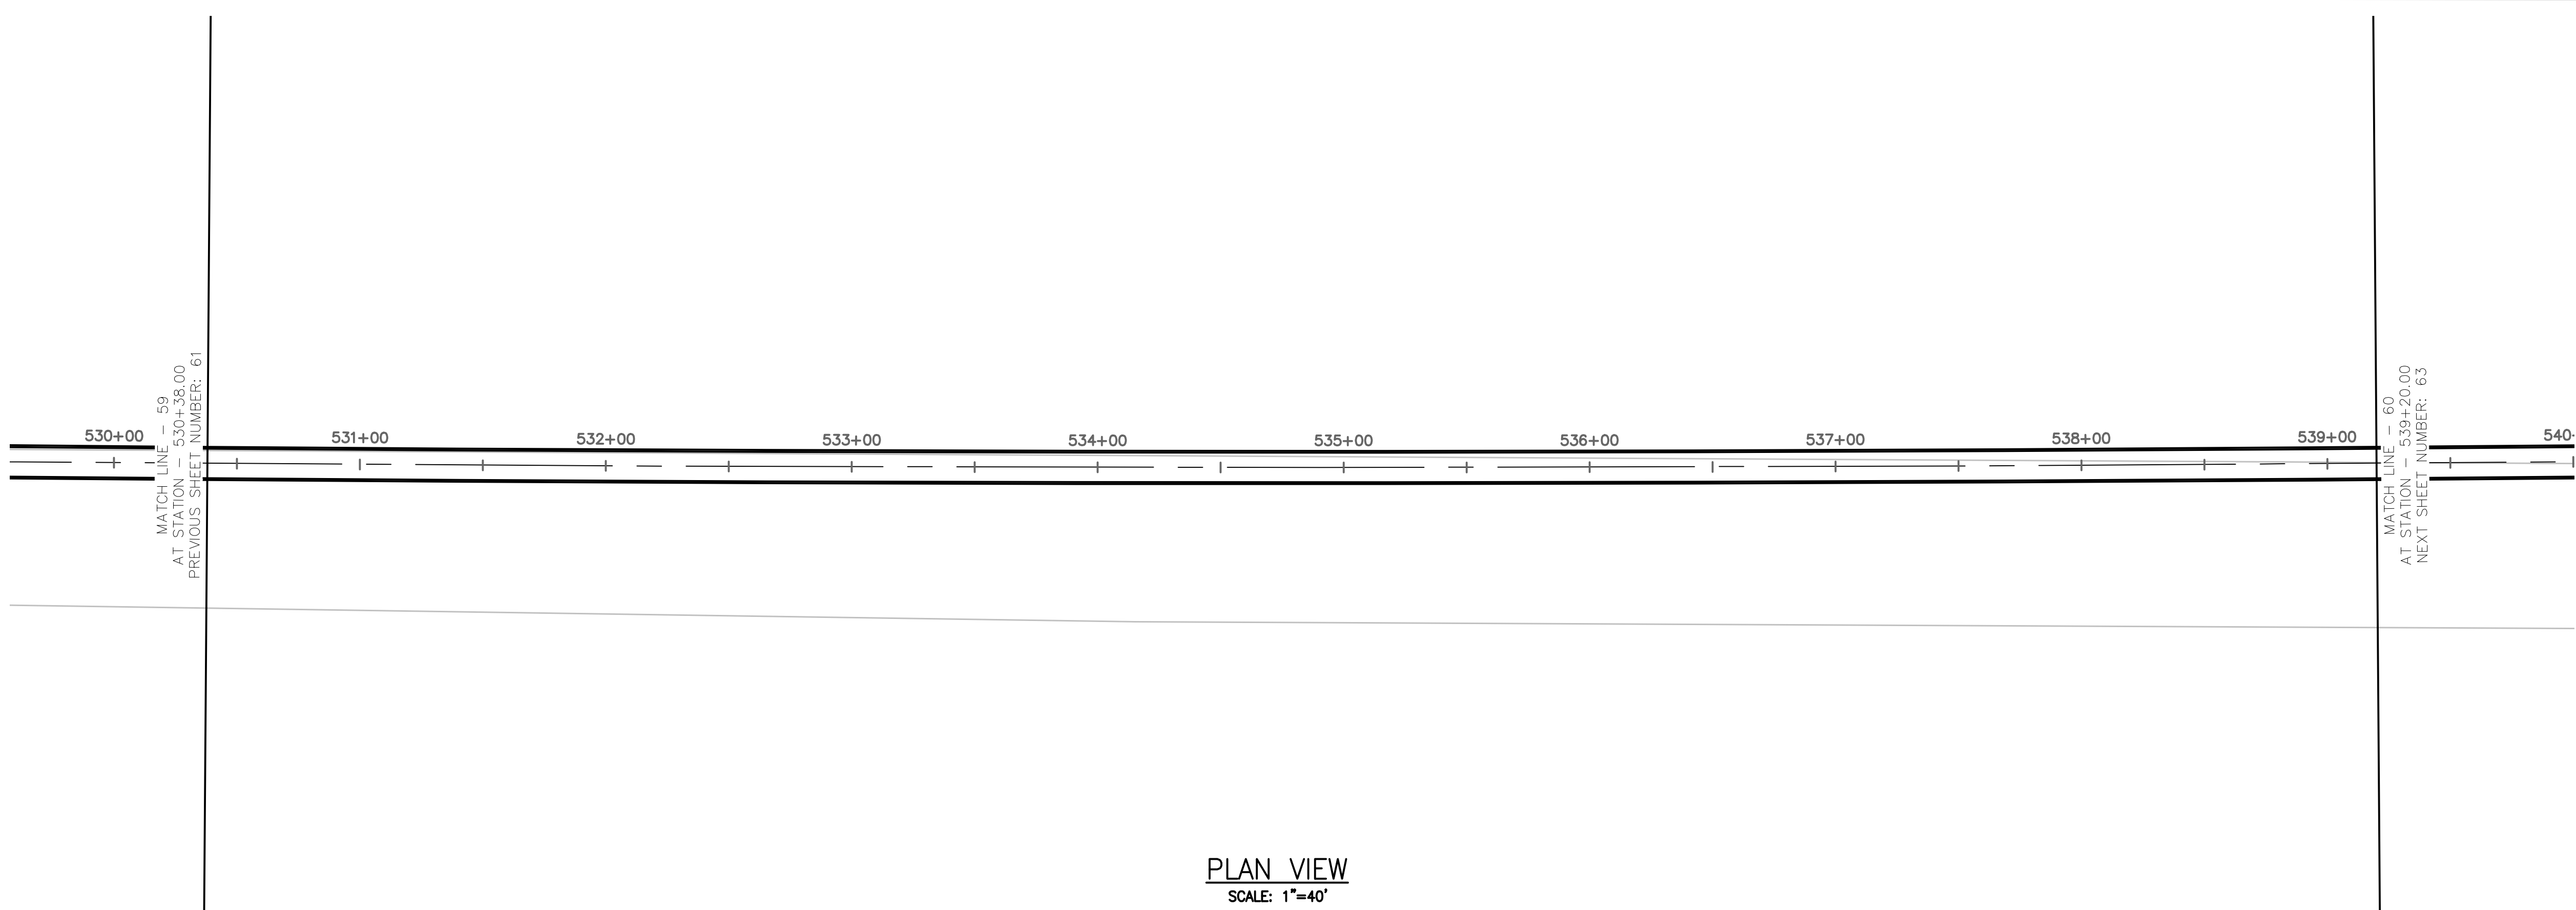


TUNNEL NOTES


①	EXISTING SURFACE
②	PROPOSED 13.5' O.D. TUNNEL

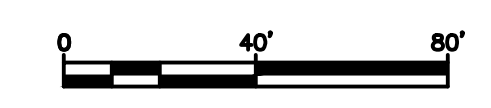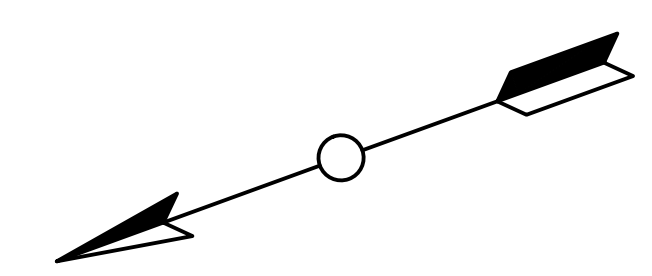

PROJECT NO. MD-002	DRAWING NO. C-060	SHEET NO. 62 OF 117	TRANSPORT TUNNEL PROJECT TUNNEL ALIGNMENT AND PROFILE	
DESIGN BY AT	DRAWN BY AT	CHECKED BY AT	SD	
				NO. DATE REVISIONS
				DWN CKD APPR
THE BORING COMPANY 1 ROCKET ROAD HAWTHORNE, CA 90250				


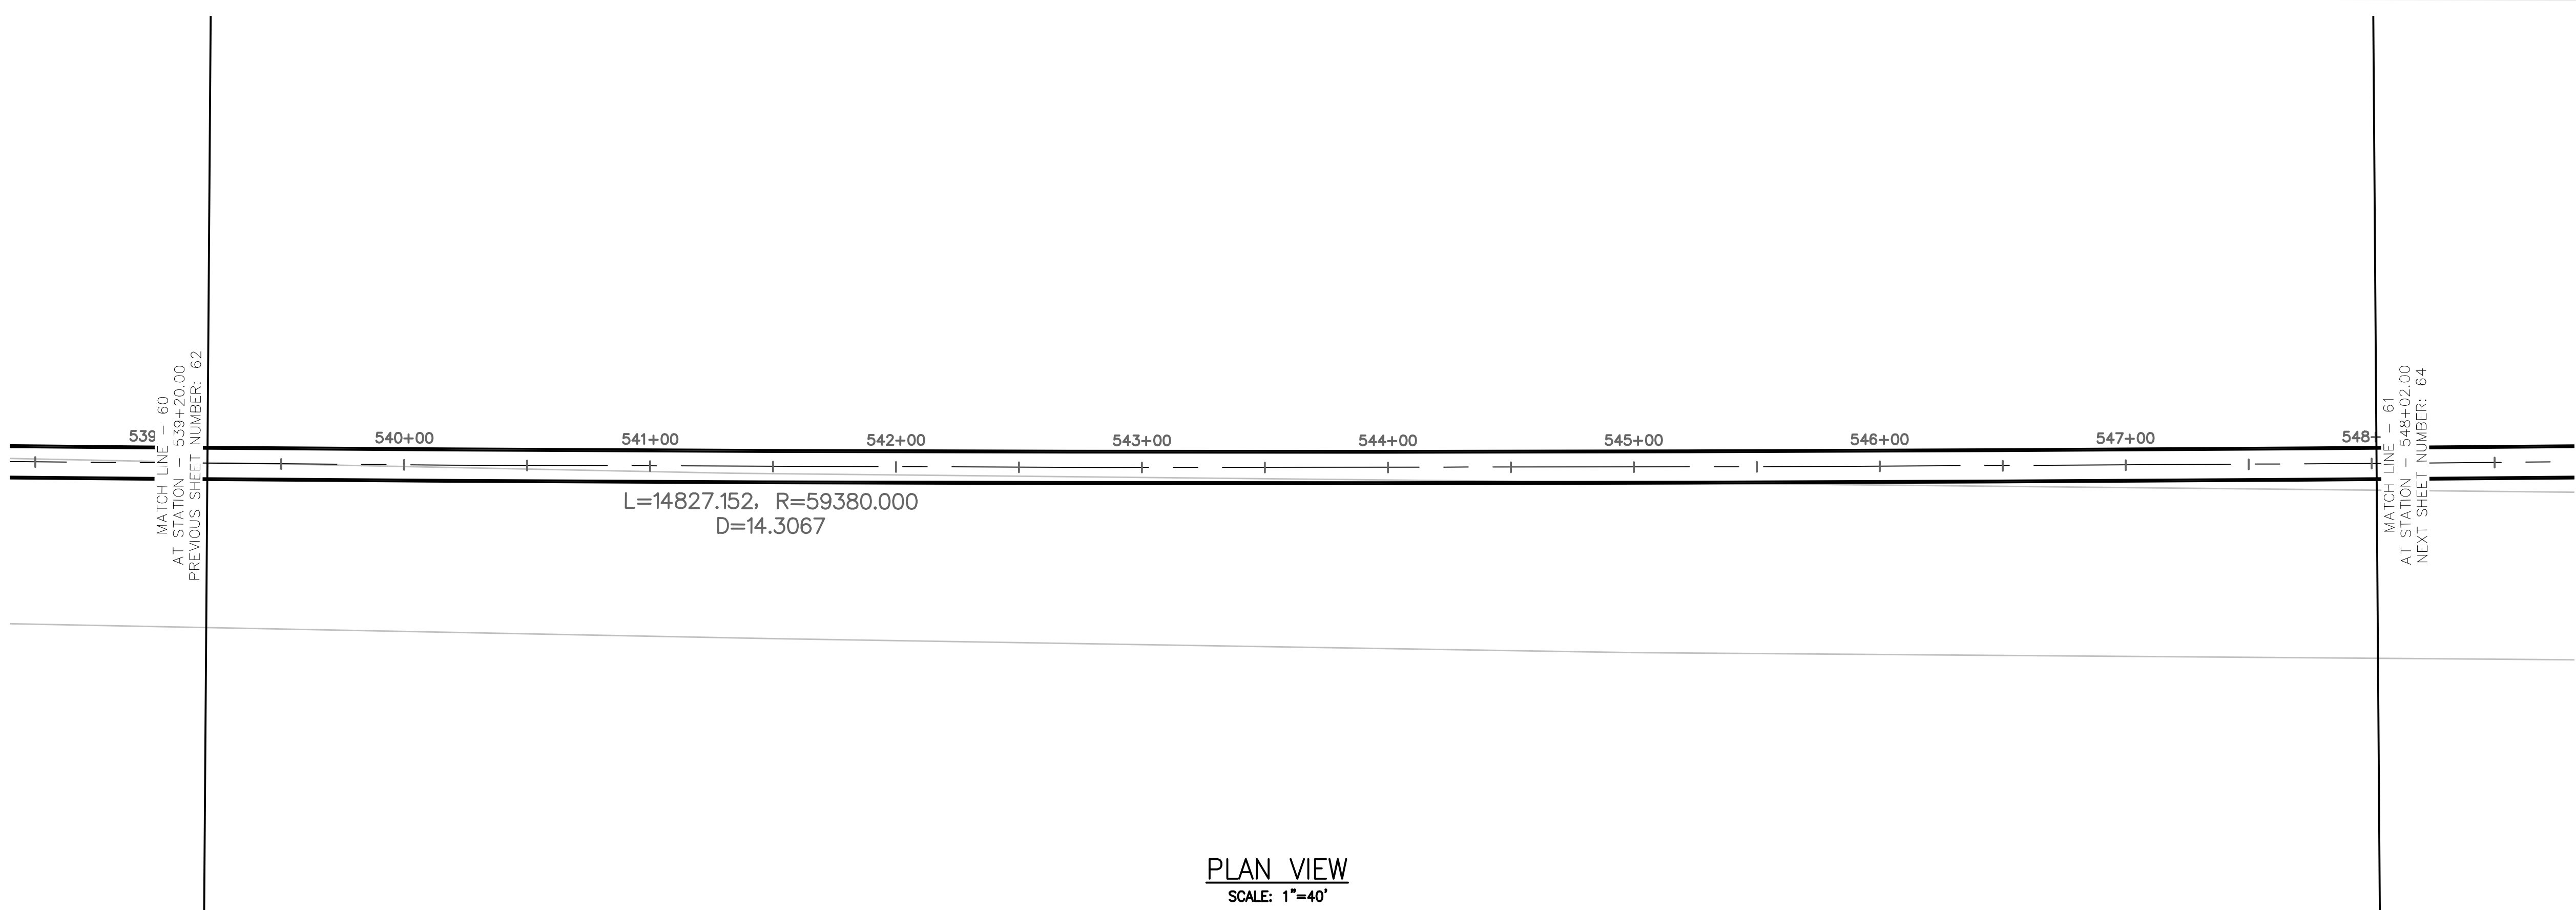


PLAN VIEW
SCALE: 1"=40'

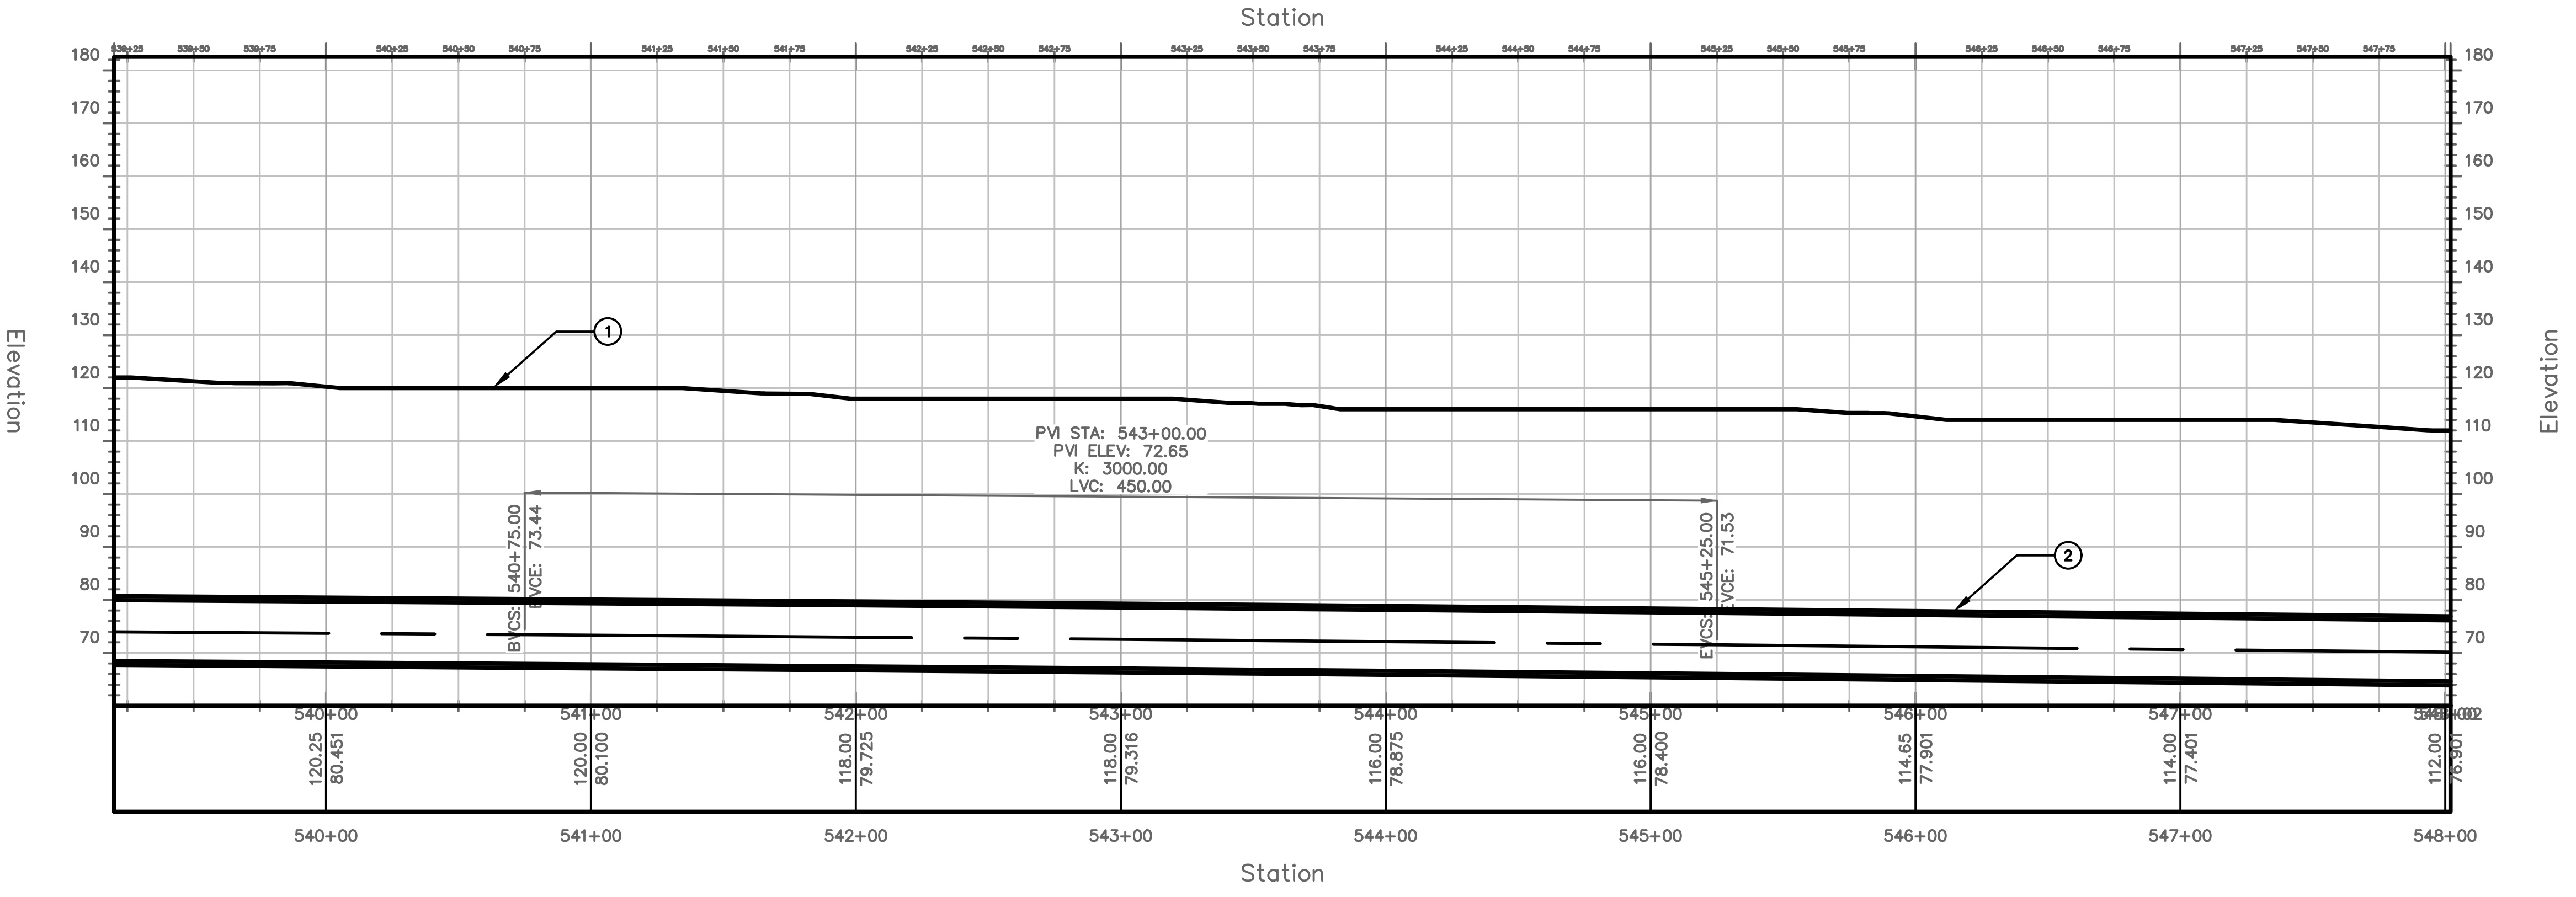


PROFILE VIEW
HORIZONTAL SCALE: 1"=40'
VERTICAL SCALE: 1"=20'


TUNNEL NOTES	
①	EXISTING SURFACE
②	PROPOSED 13.5' O.D. TUNNEL

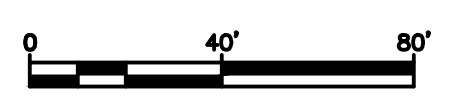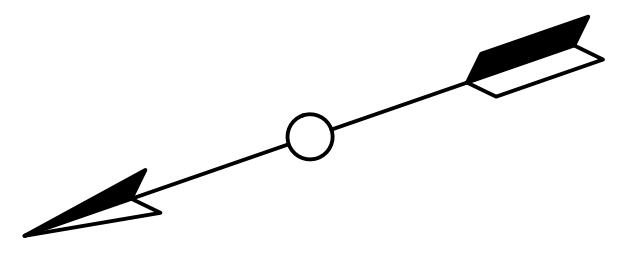

PROJECT NO. MD-002	DRAWING NO. C-061	SHEET NO. 63 OF 117	TRANSPORT TUNNEL PROJECT TUNNEL ALIGNMENT AND PROFILE		
DESIGN BY AT	DRAWN BY AT	CHECKED BY SD			
				DWN	CKD
				REV	APPR
				NO.	DATE
				REVISIONS	


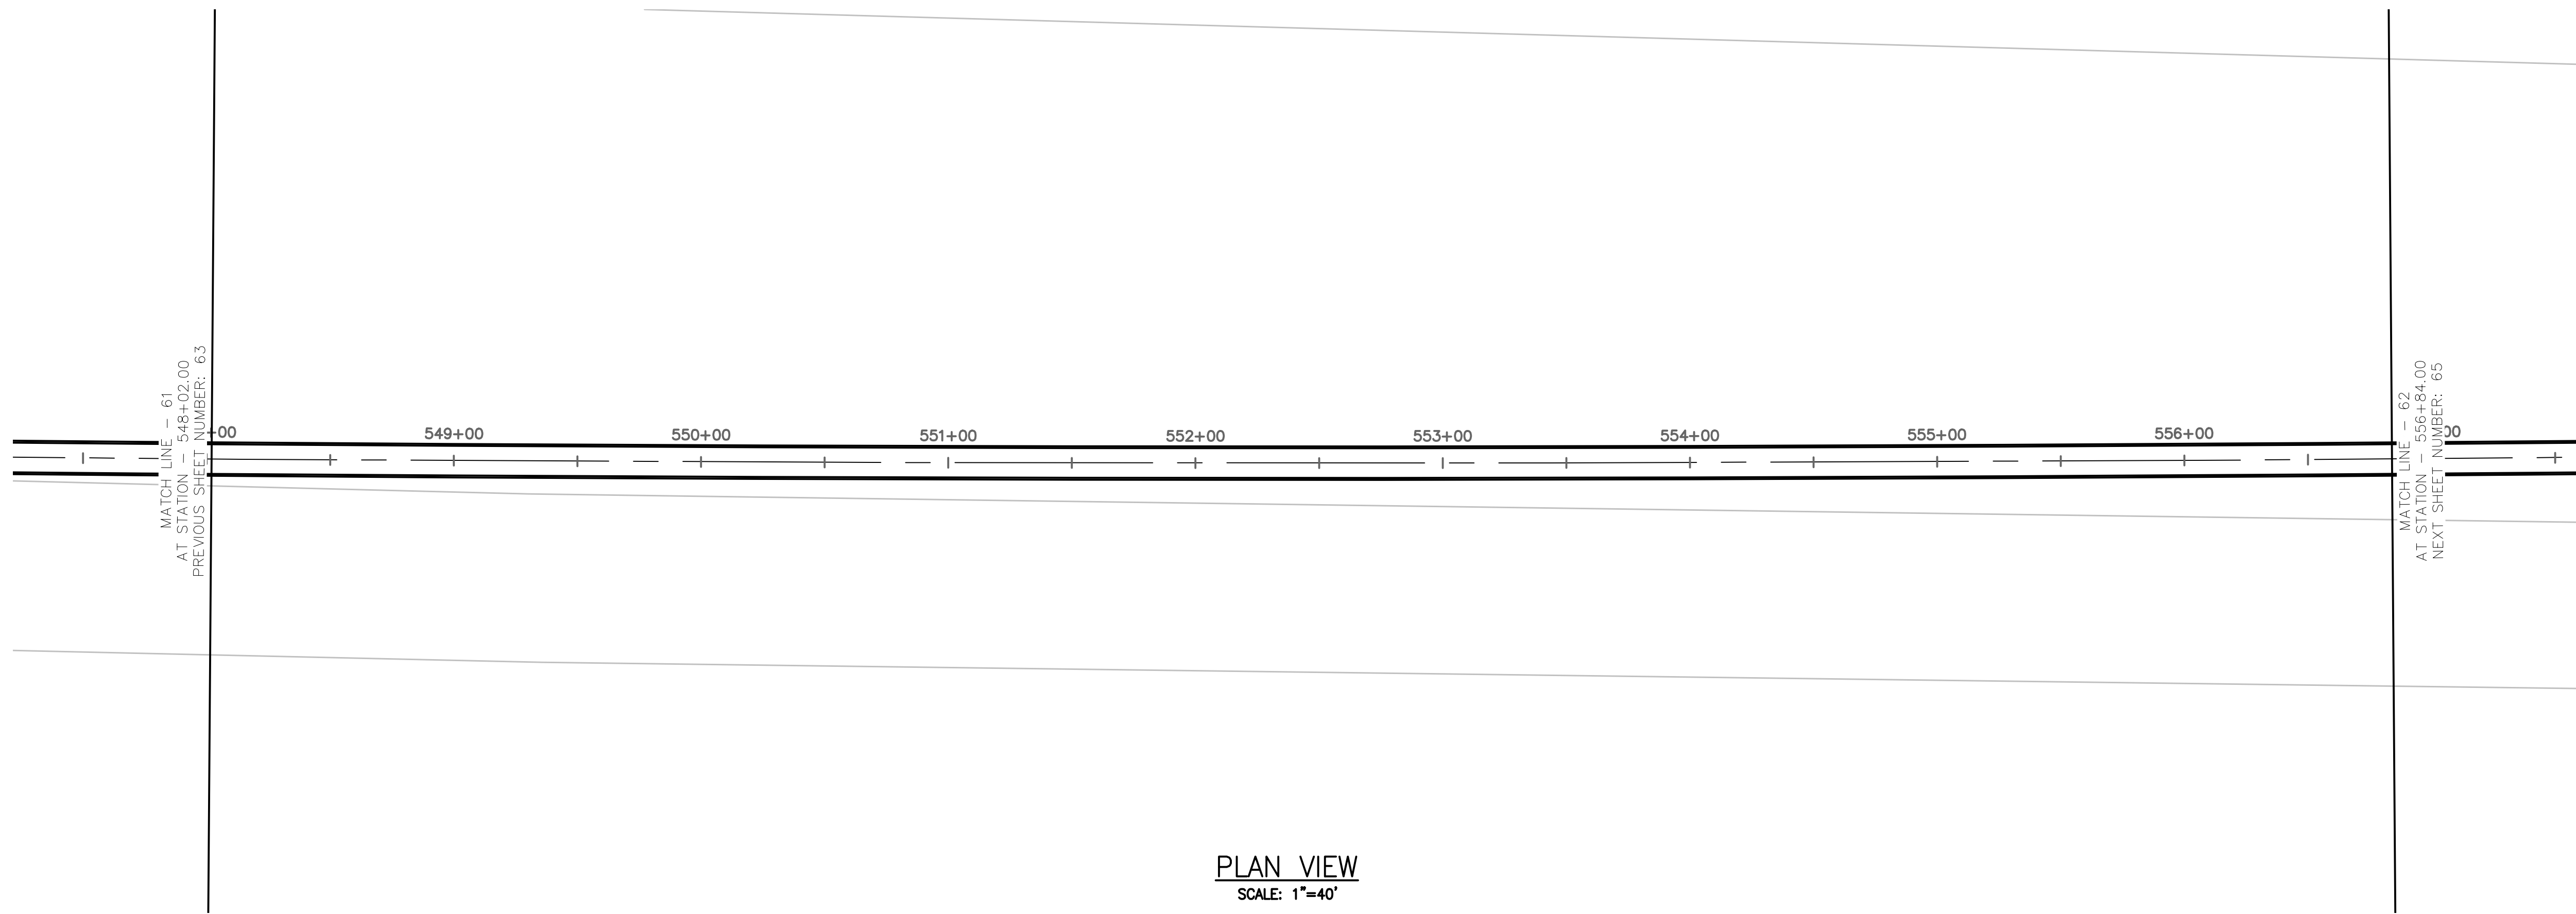


PLAN VIEW
SCALE: 1"=40'

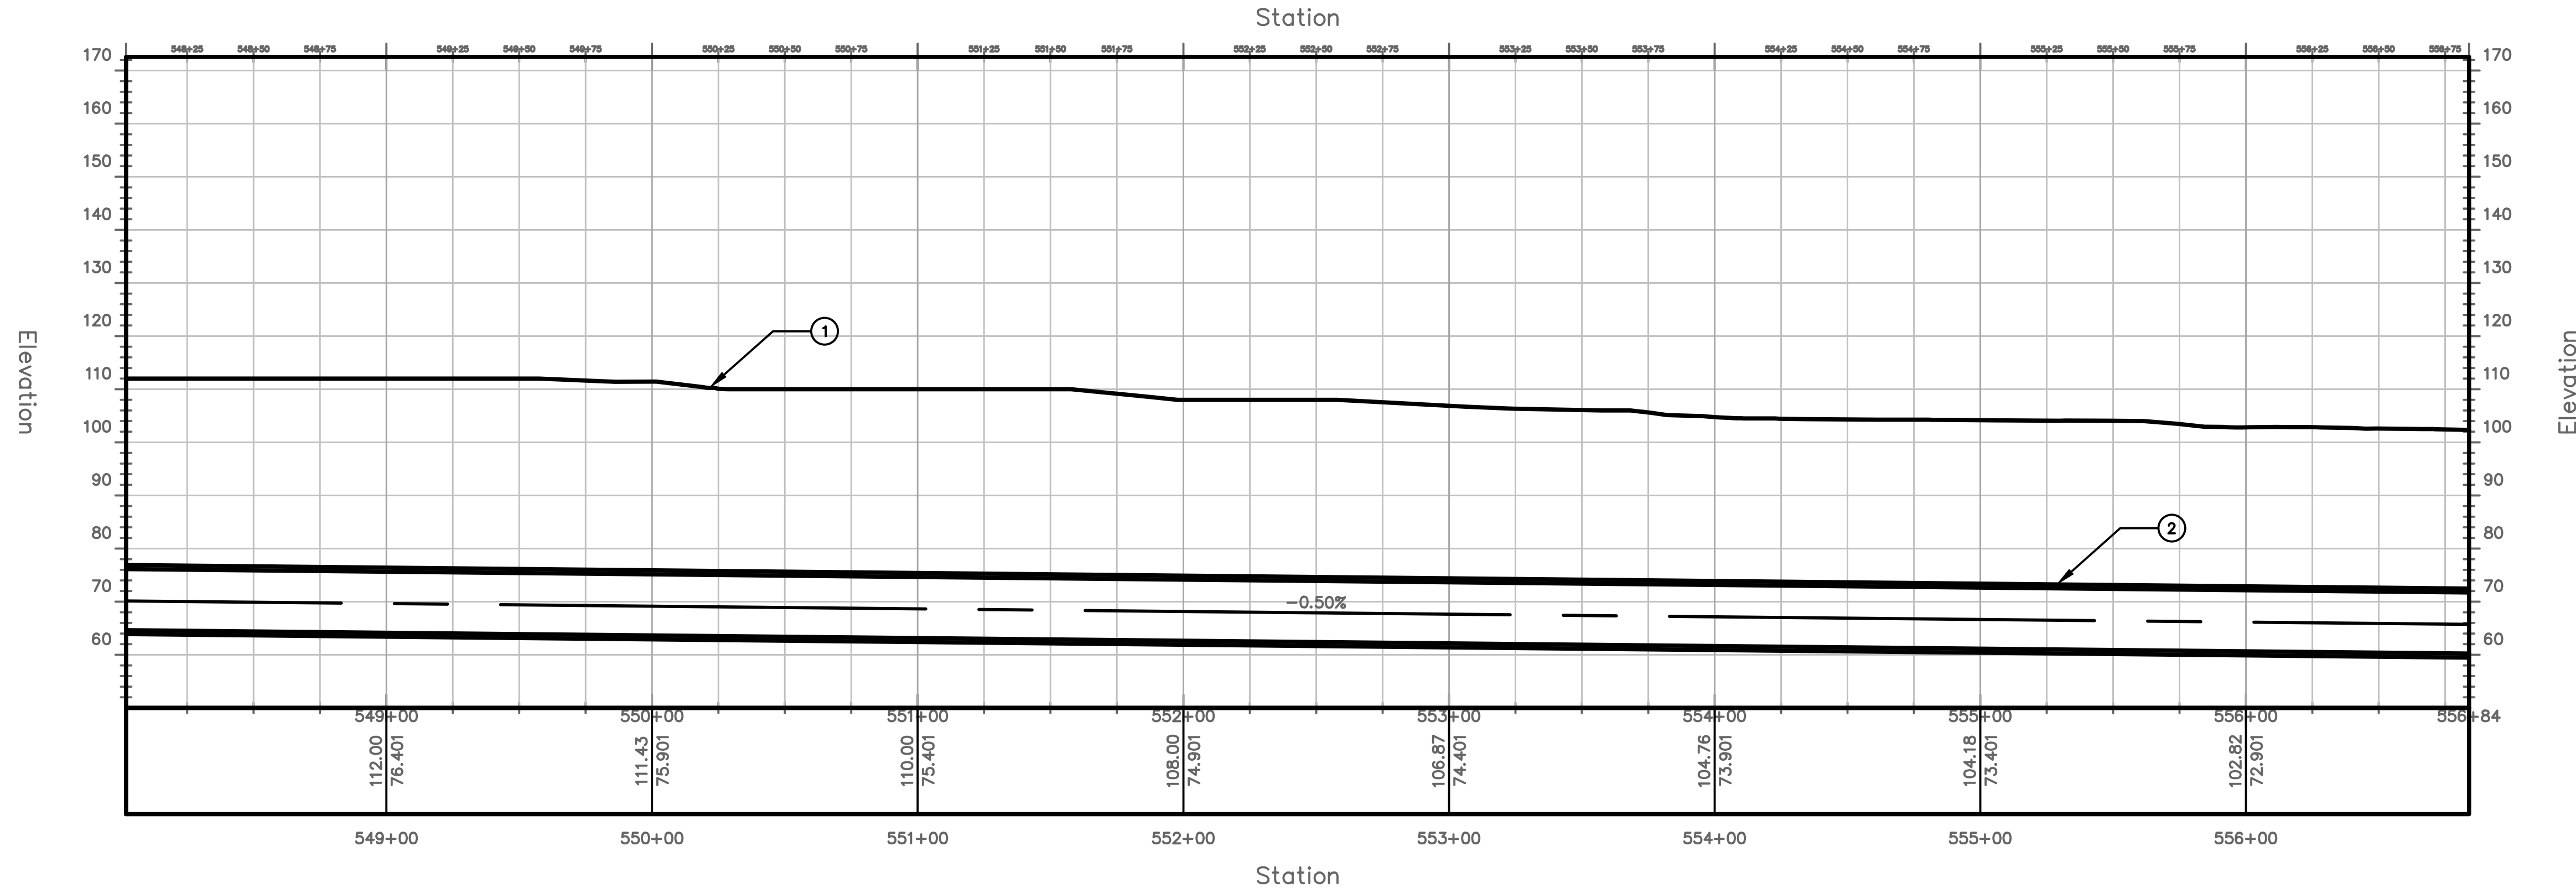

PROFILE VIEW
HORIZONTAL SCALE: 1"=40'
VERTICAL SCALE: 1"=20'

TUNNEL NOTES	
①	EXISTING SURFACE
②	PROPOSED 13.5' O.D. TUNNEL

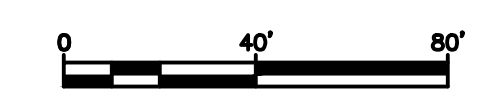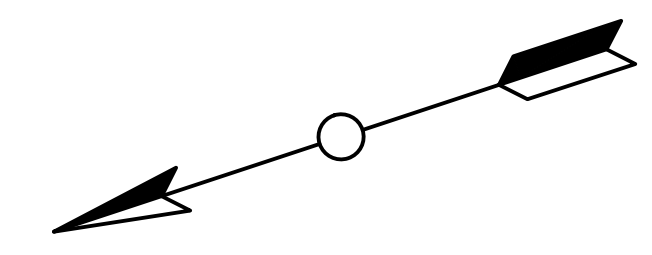


PROJECT NO.
MD-002
DRAWING NO.
C-062
SHEET NO.
64 OF 117

TRANSPORT TUNNEL
PROJECT
TUNNEL ALIGNMENT AND PROFILE


DESIGN BY
AT
DRAWN BY
AT
CHECKED BY
SD

NO.	DATE	REVISIONS	DWN	CKD	APPR

THE BORING COMPANY
1 ROCKET ROAD
HAWTHORNE, CA 90250


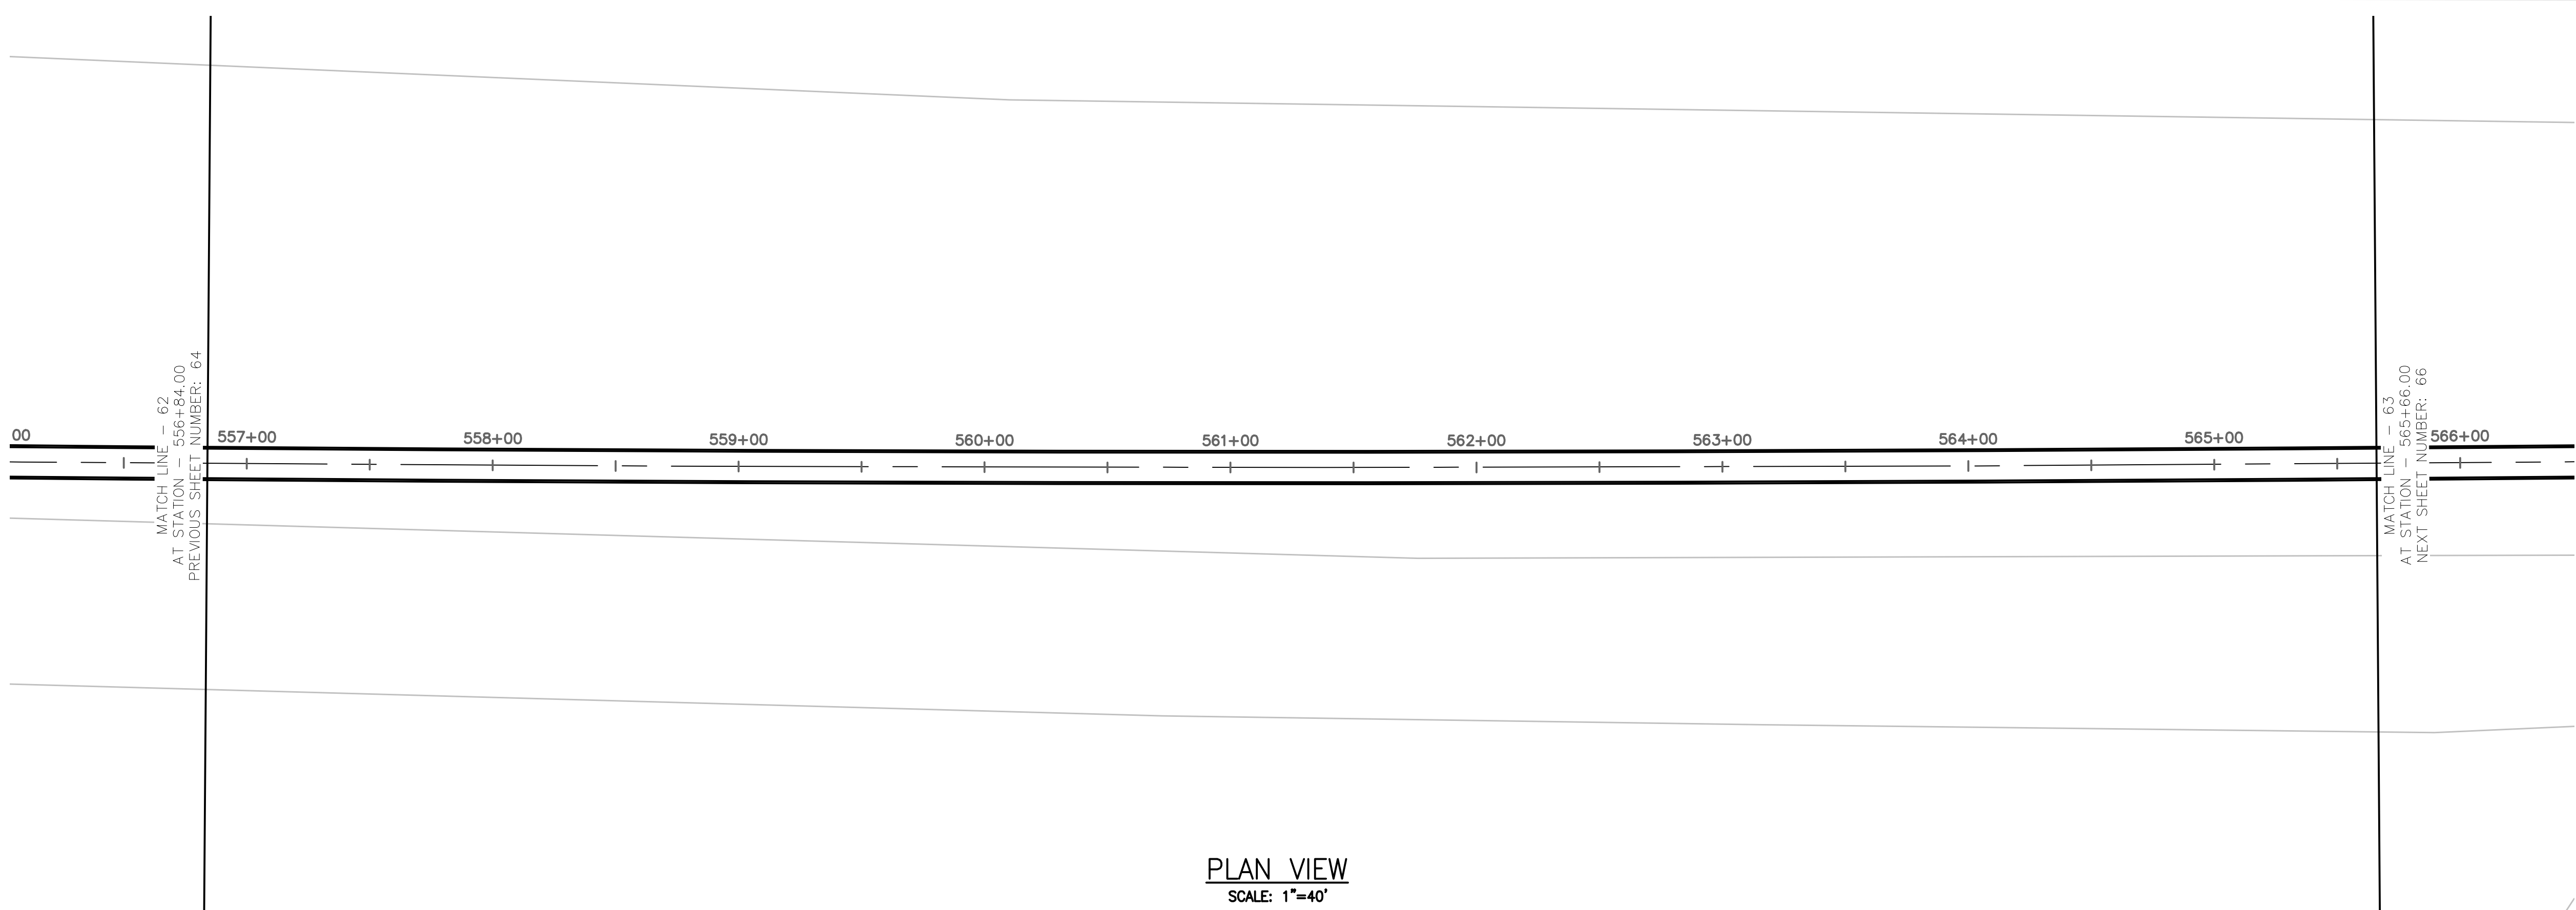


PLAN VIEW
SCALE: 1"=40'

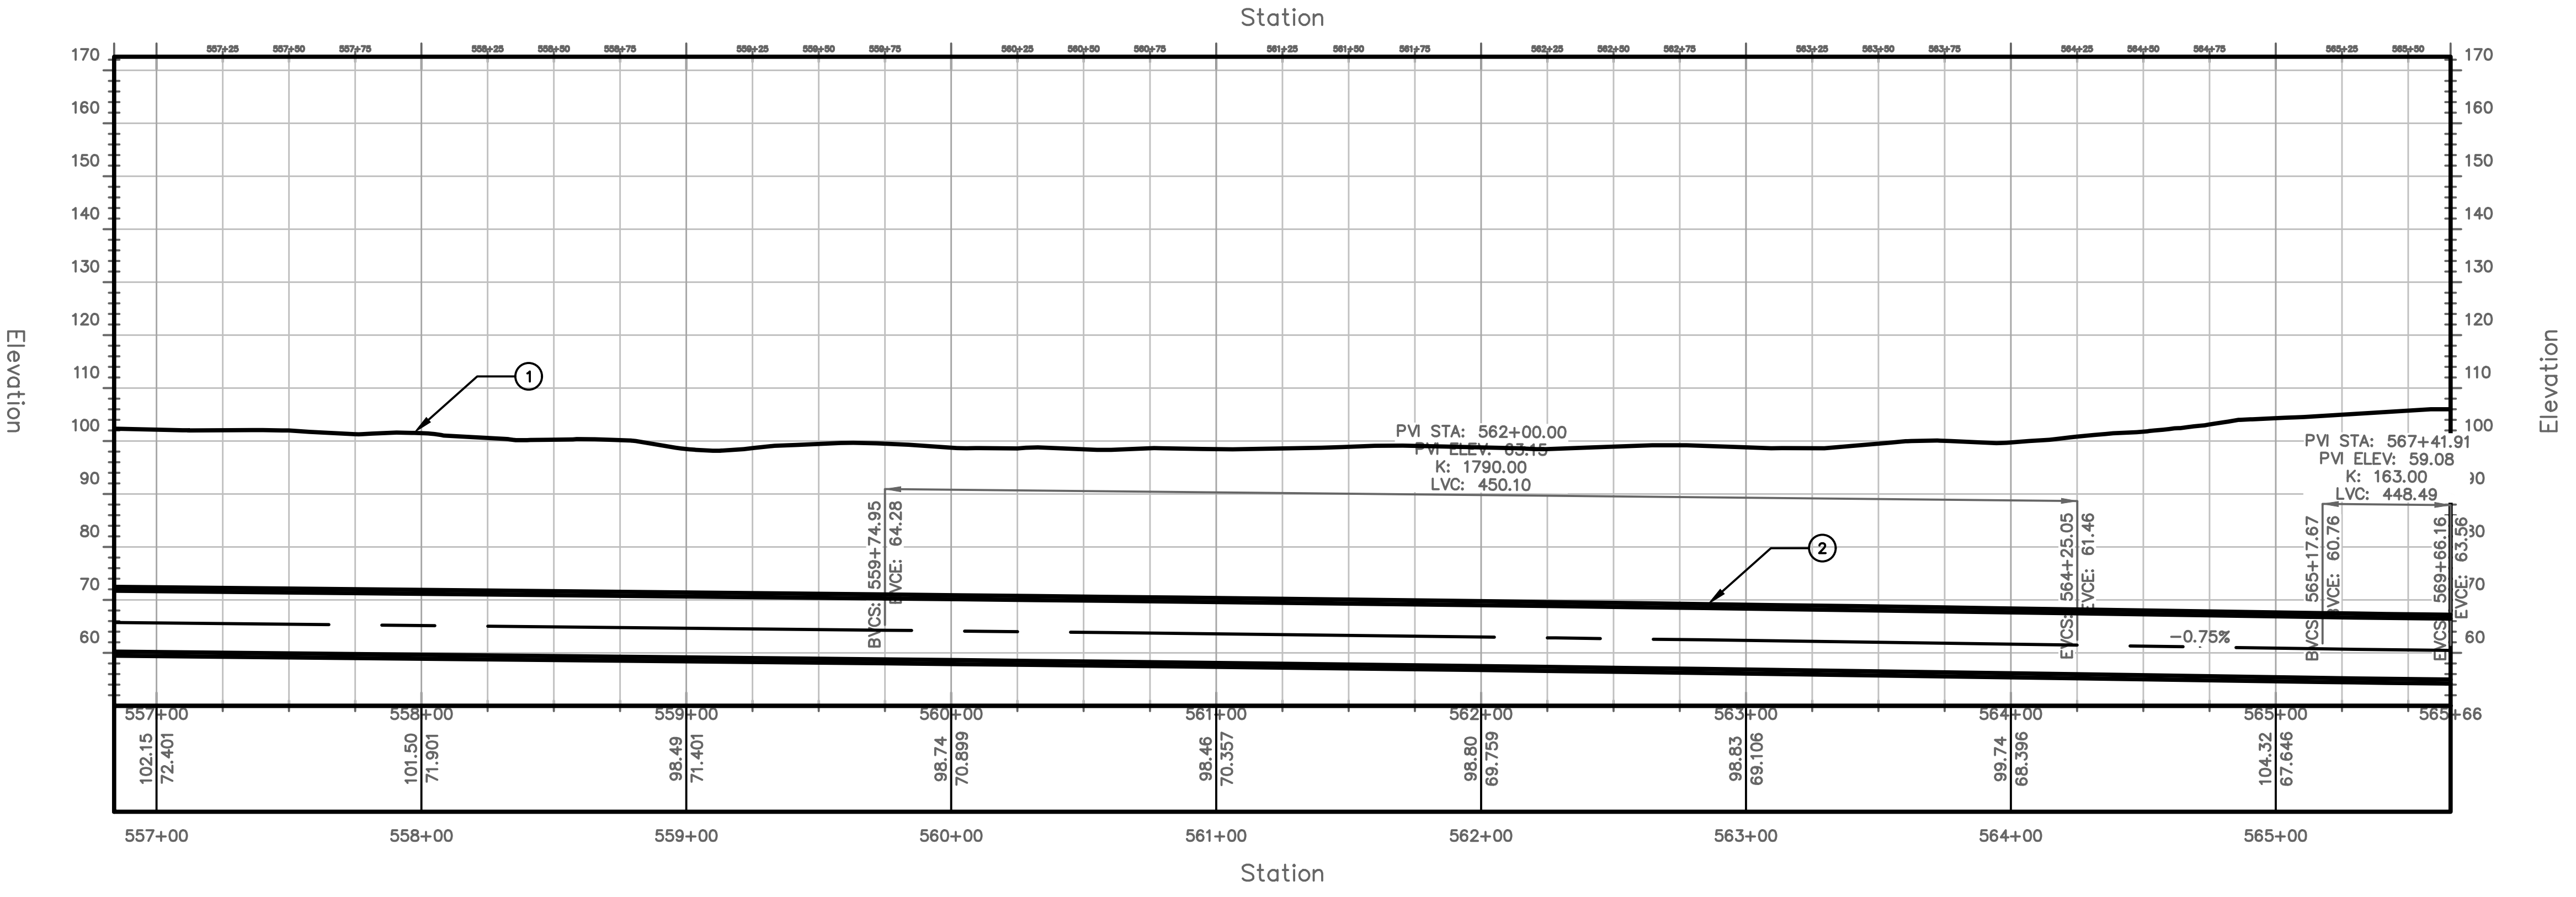

PROFILE VIEW
HORIZONTAL SCALE: 1"=40'
VERTICAL SCALE: 1"=20'

TUNNEL NOTES	
①	EXISTING SURFACE
②	PROPOSED 13.5' O.D. TUNNEL

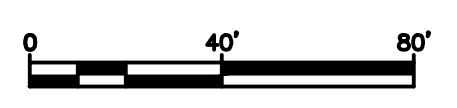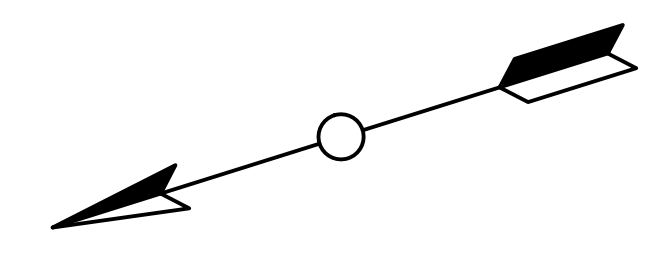


PROJECT NO.
MD-002
DRAWING NO.
C-063
SHEET NO.
65 OF 117

TRANSPORT TUNNEL
PROJECT
TUNNEL ALIGNMENT AND PROFILE


DESIGN BY AT
DRAWN BY AT
CHECKED BY SD

NO.	DATE	REVISIONS	DWN	CKD	APPR

THE BORING COMPANY
1 ROCKET ROAD
HAWTHORNE, CA 90250

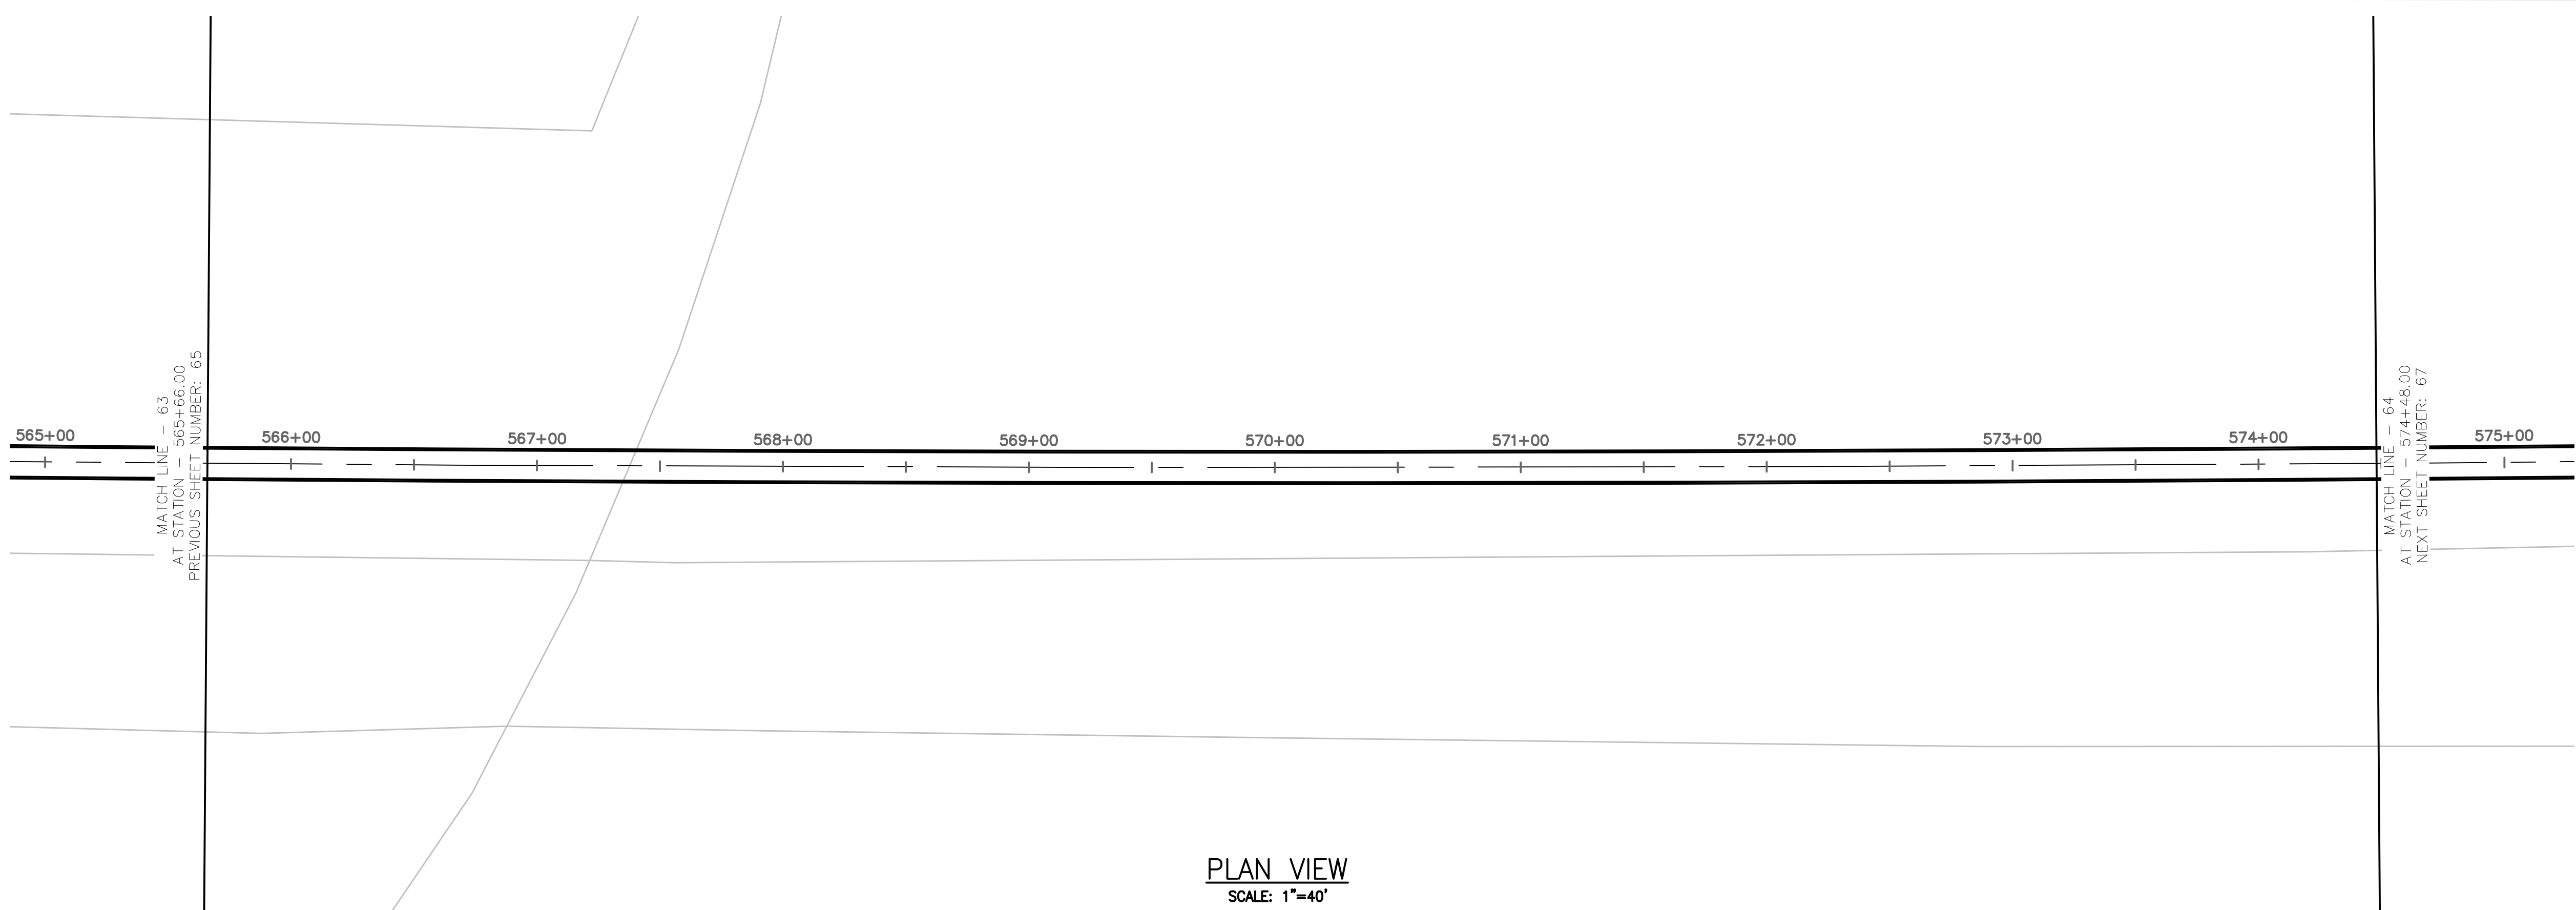


PLAN VIEW
SCALE: 1"=40'

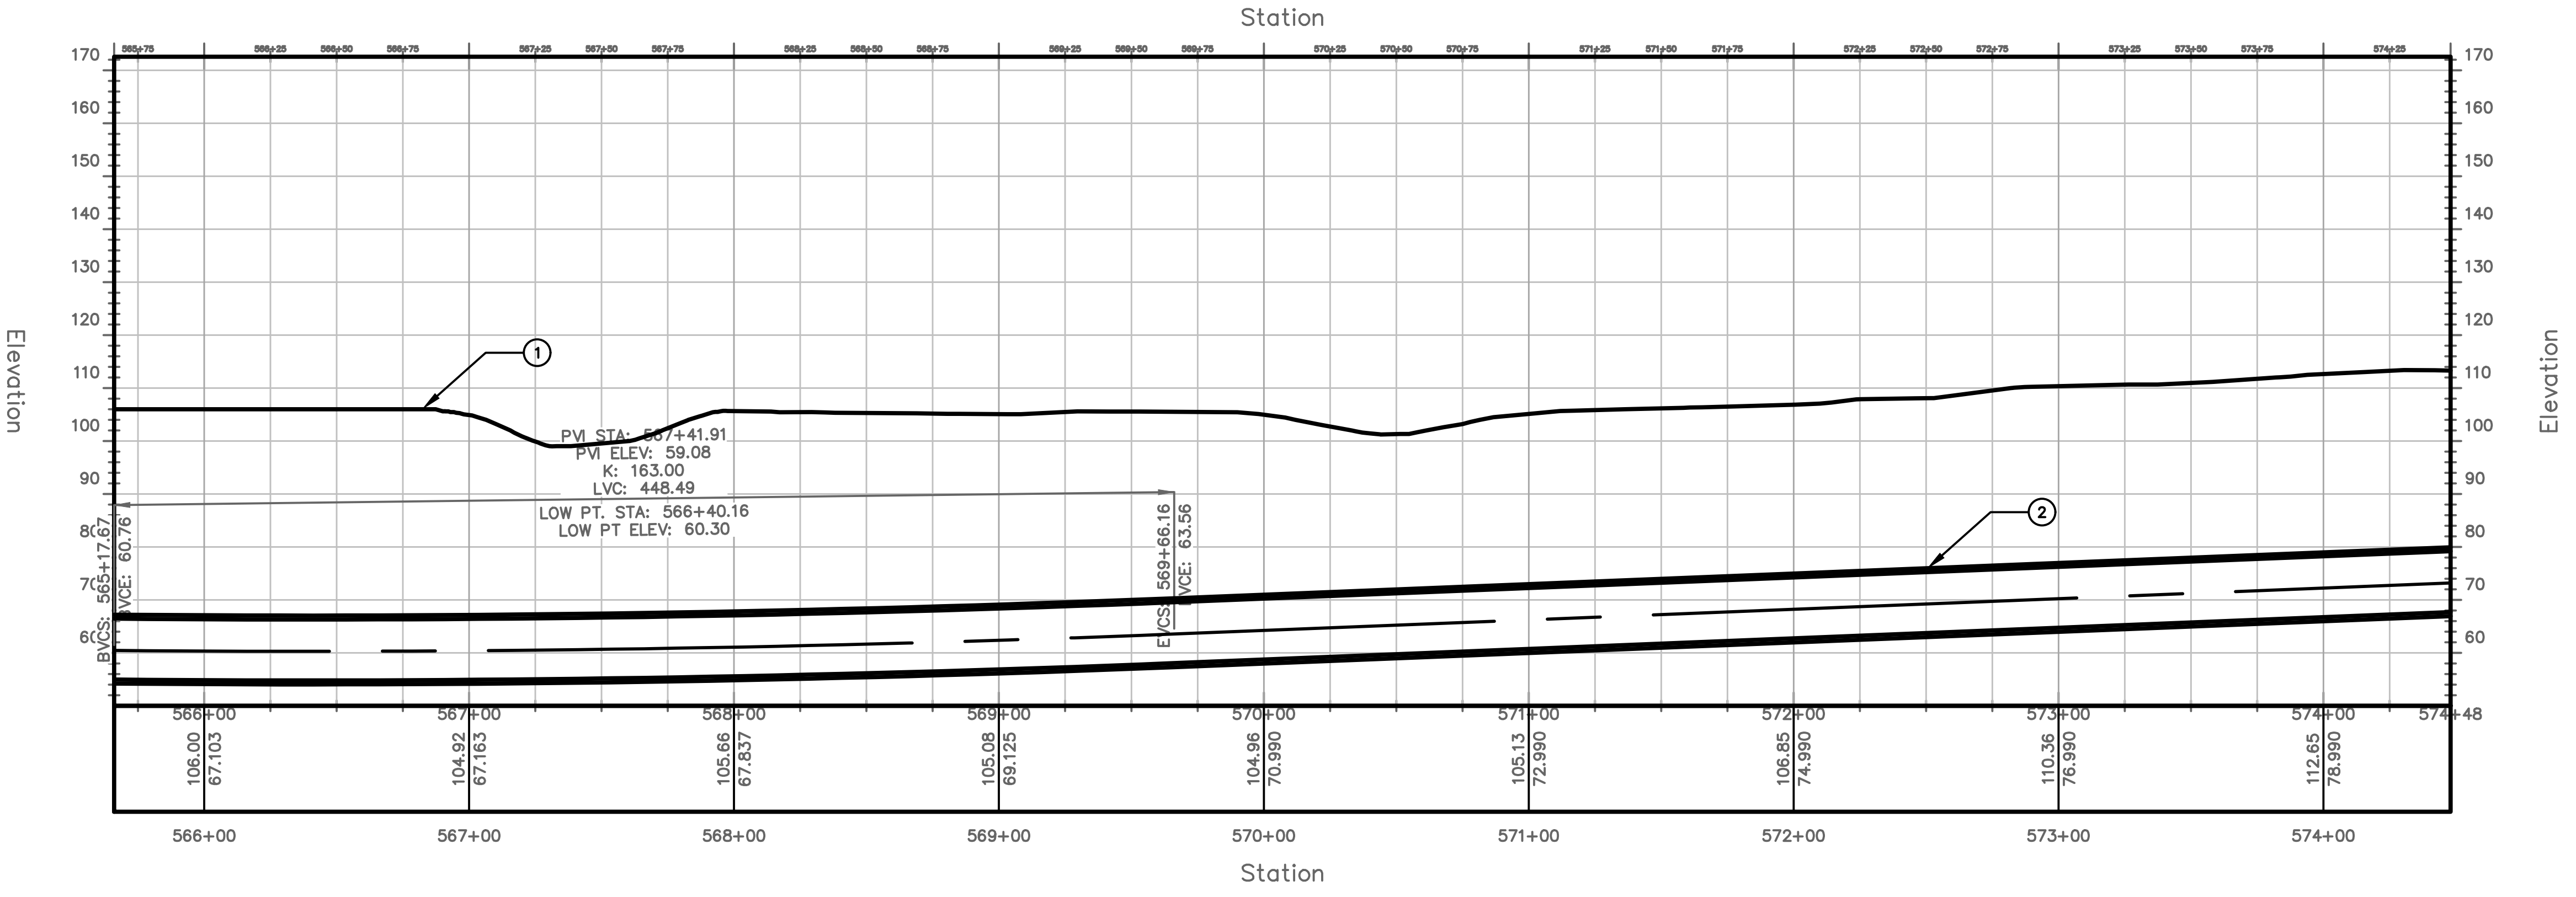

PROFILE VIEW
HORIZONTAL SCALE: 1"=40'
VERTICAL SCALE: 1"=20'

TUNNEL NOTES	
①	EXISTING SURFACE
②	PROPOSED 13.5' O.D. TUNNEL

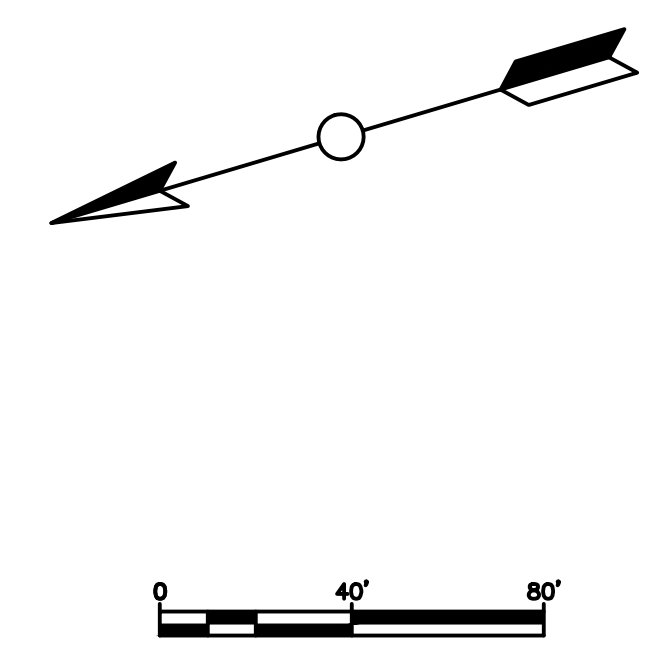


PROJECT NO.
MD-002
DRAWING NO.
C-064
SHEET NO.
66 OF 117

TRANSPORT TUNNEL
PROJECT
TUNNEL ALIGNMENT AND PROFILE


DESIGN BY AT
DRAWN BY AT
CHECKED BY SD

NO.	DATE	REVISIONS	DWN	CKD	APPR

THE BORING COMPANY
1 ROCKET ROAD
HAWTHORNE, CA 90250


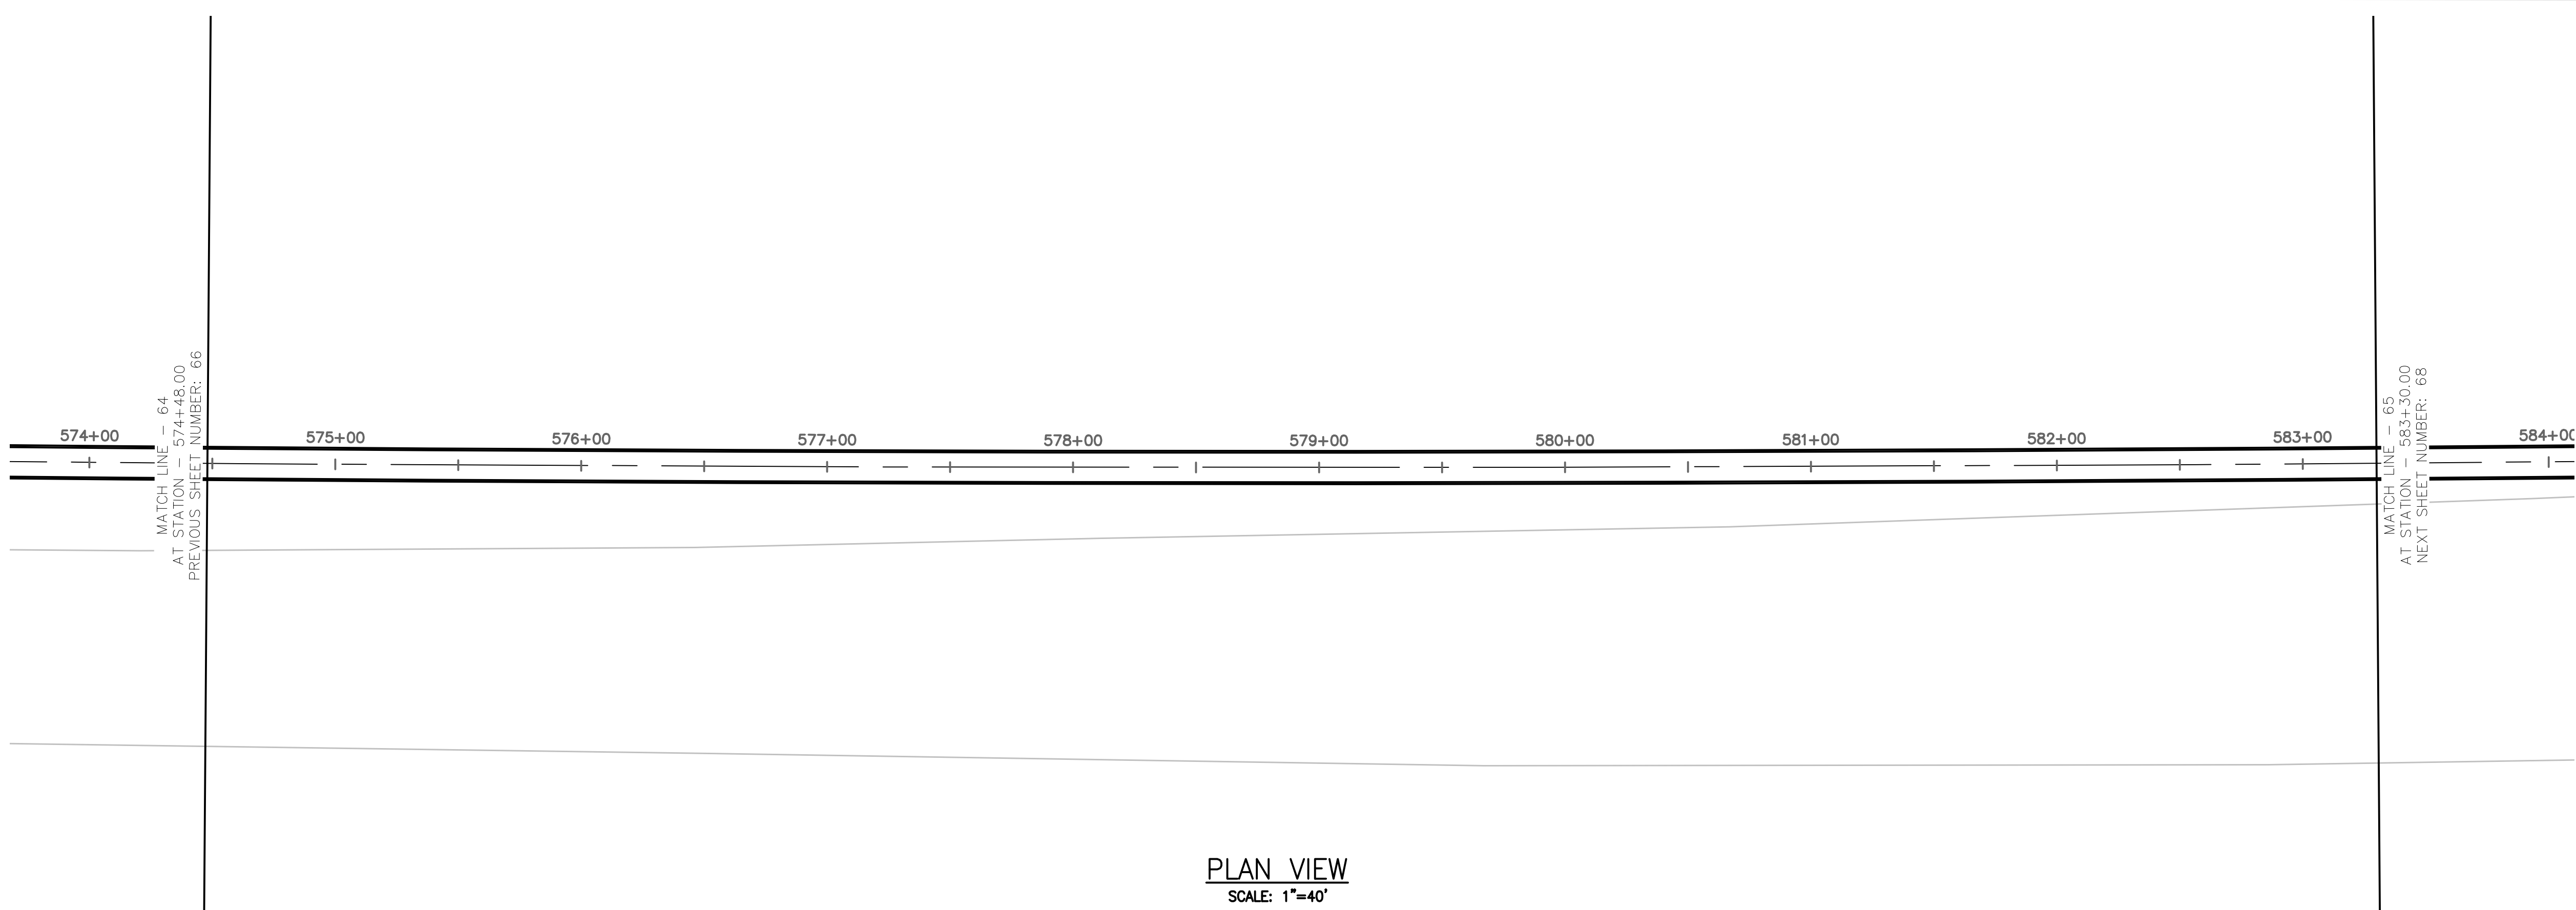


PLAN VIEW
SCALE: 1"=40'

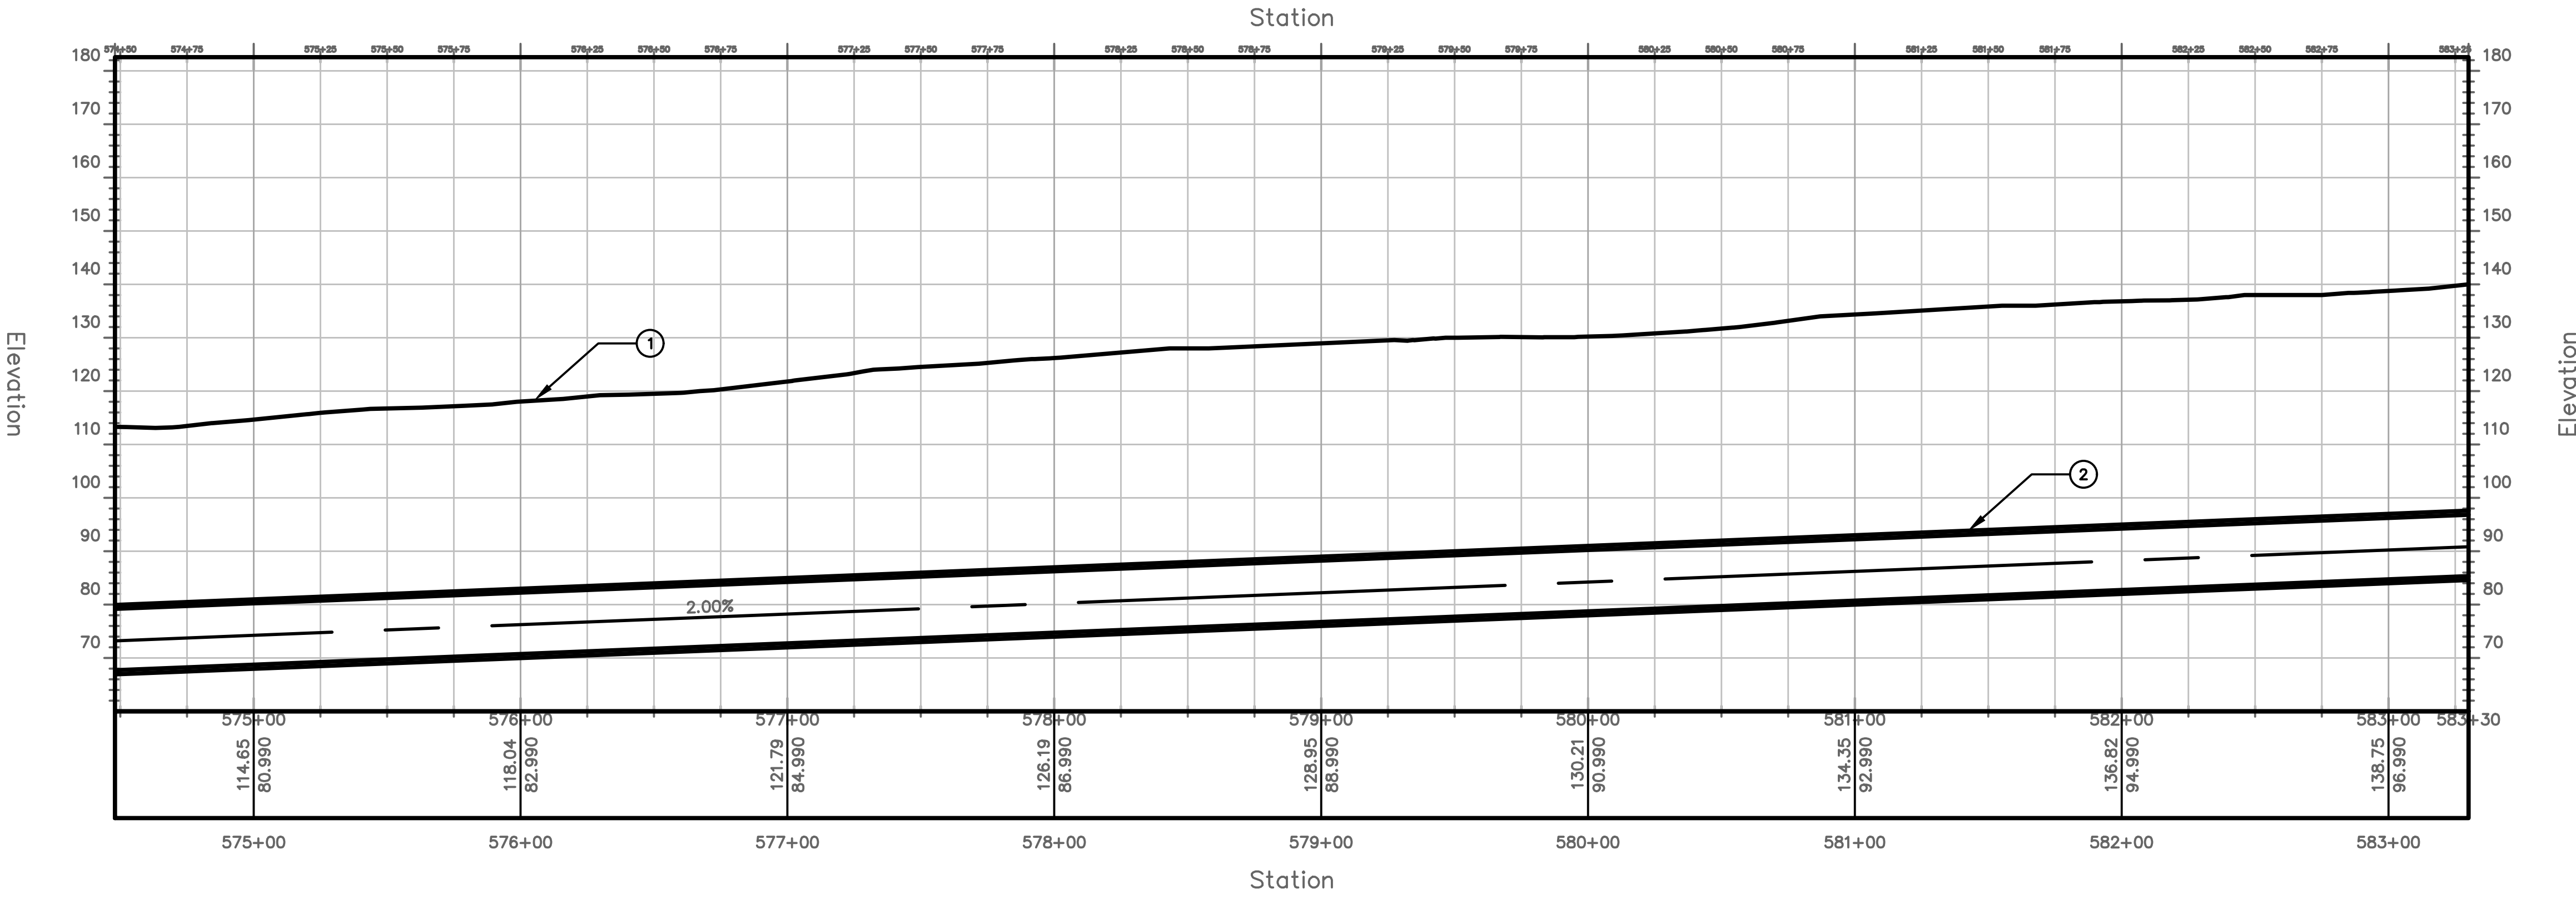

PROFILE VIEW
HORIZONTAL SCALE: 1"=40'
VERTICAL SCALE: 1"=20'

TUNNEL NOTES	
①	EXISTING SURFACE
②	PROPOSED 13.5' O.D. TUNNEL

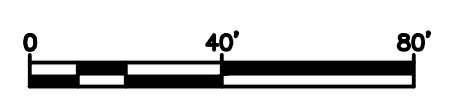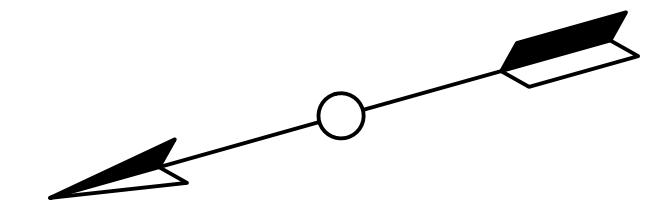



PROJECT NO.
MD-002
DRAWING NO.
C-065
SHEET NO.
67 OF 117

TRANSPORT TUNNEL
PROJECT
TUNNEL ALIGNMENT AND PROFILE



DESIGN BY AT
DRAWN BY AT
CHECKED BY SD

NO.	DATE	REVISIONS	DWN	CKD	APPR

THE BORING COMPANY
1 ROCKET ROAD
HAWTHORNE, CA 90250

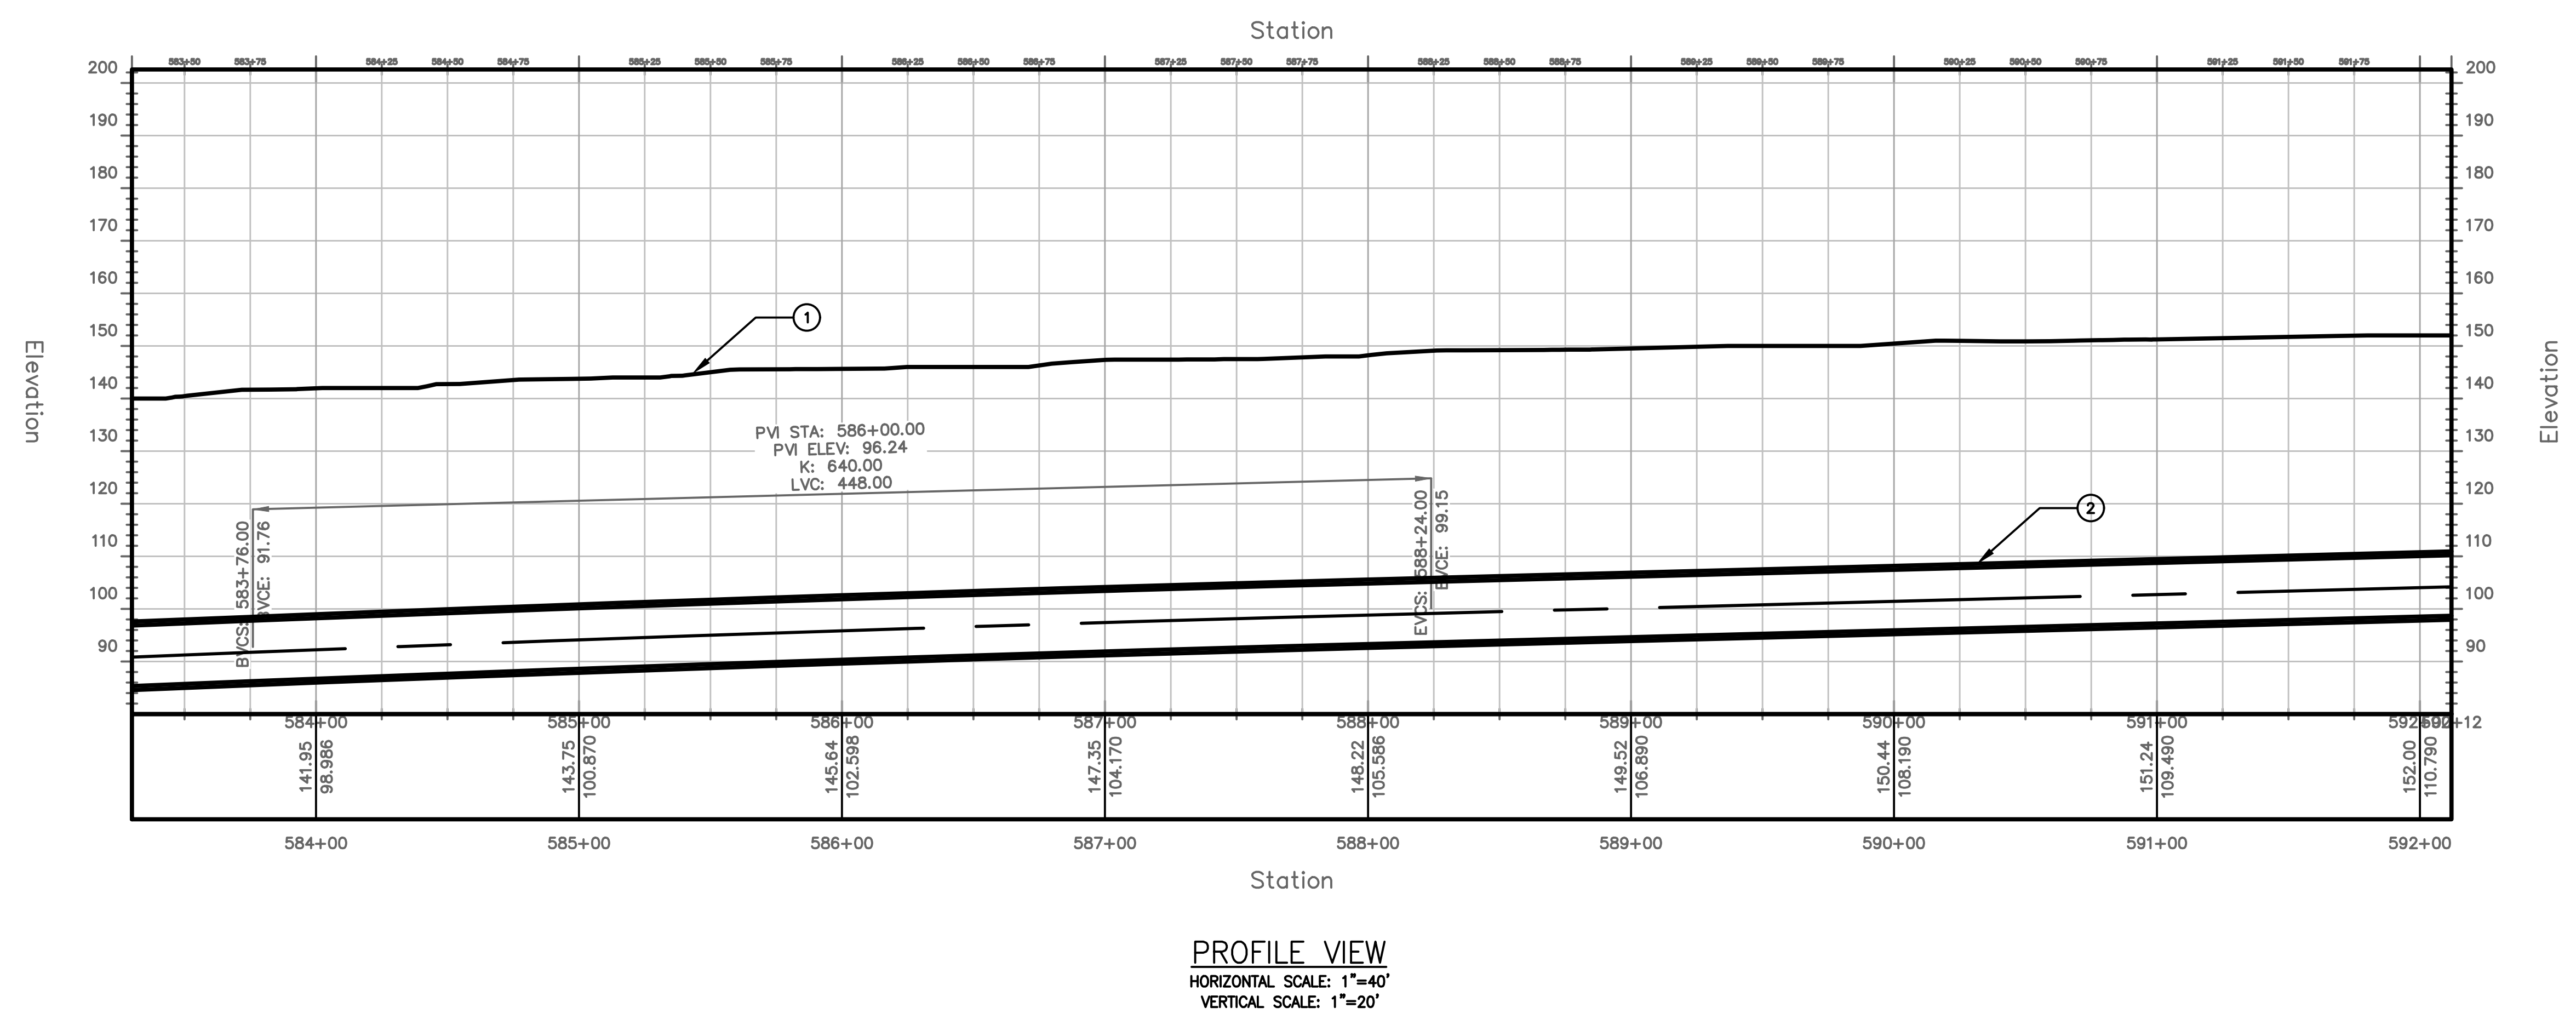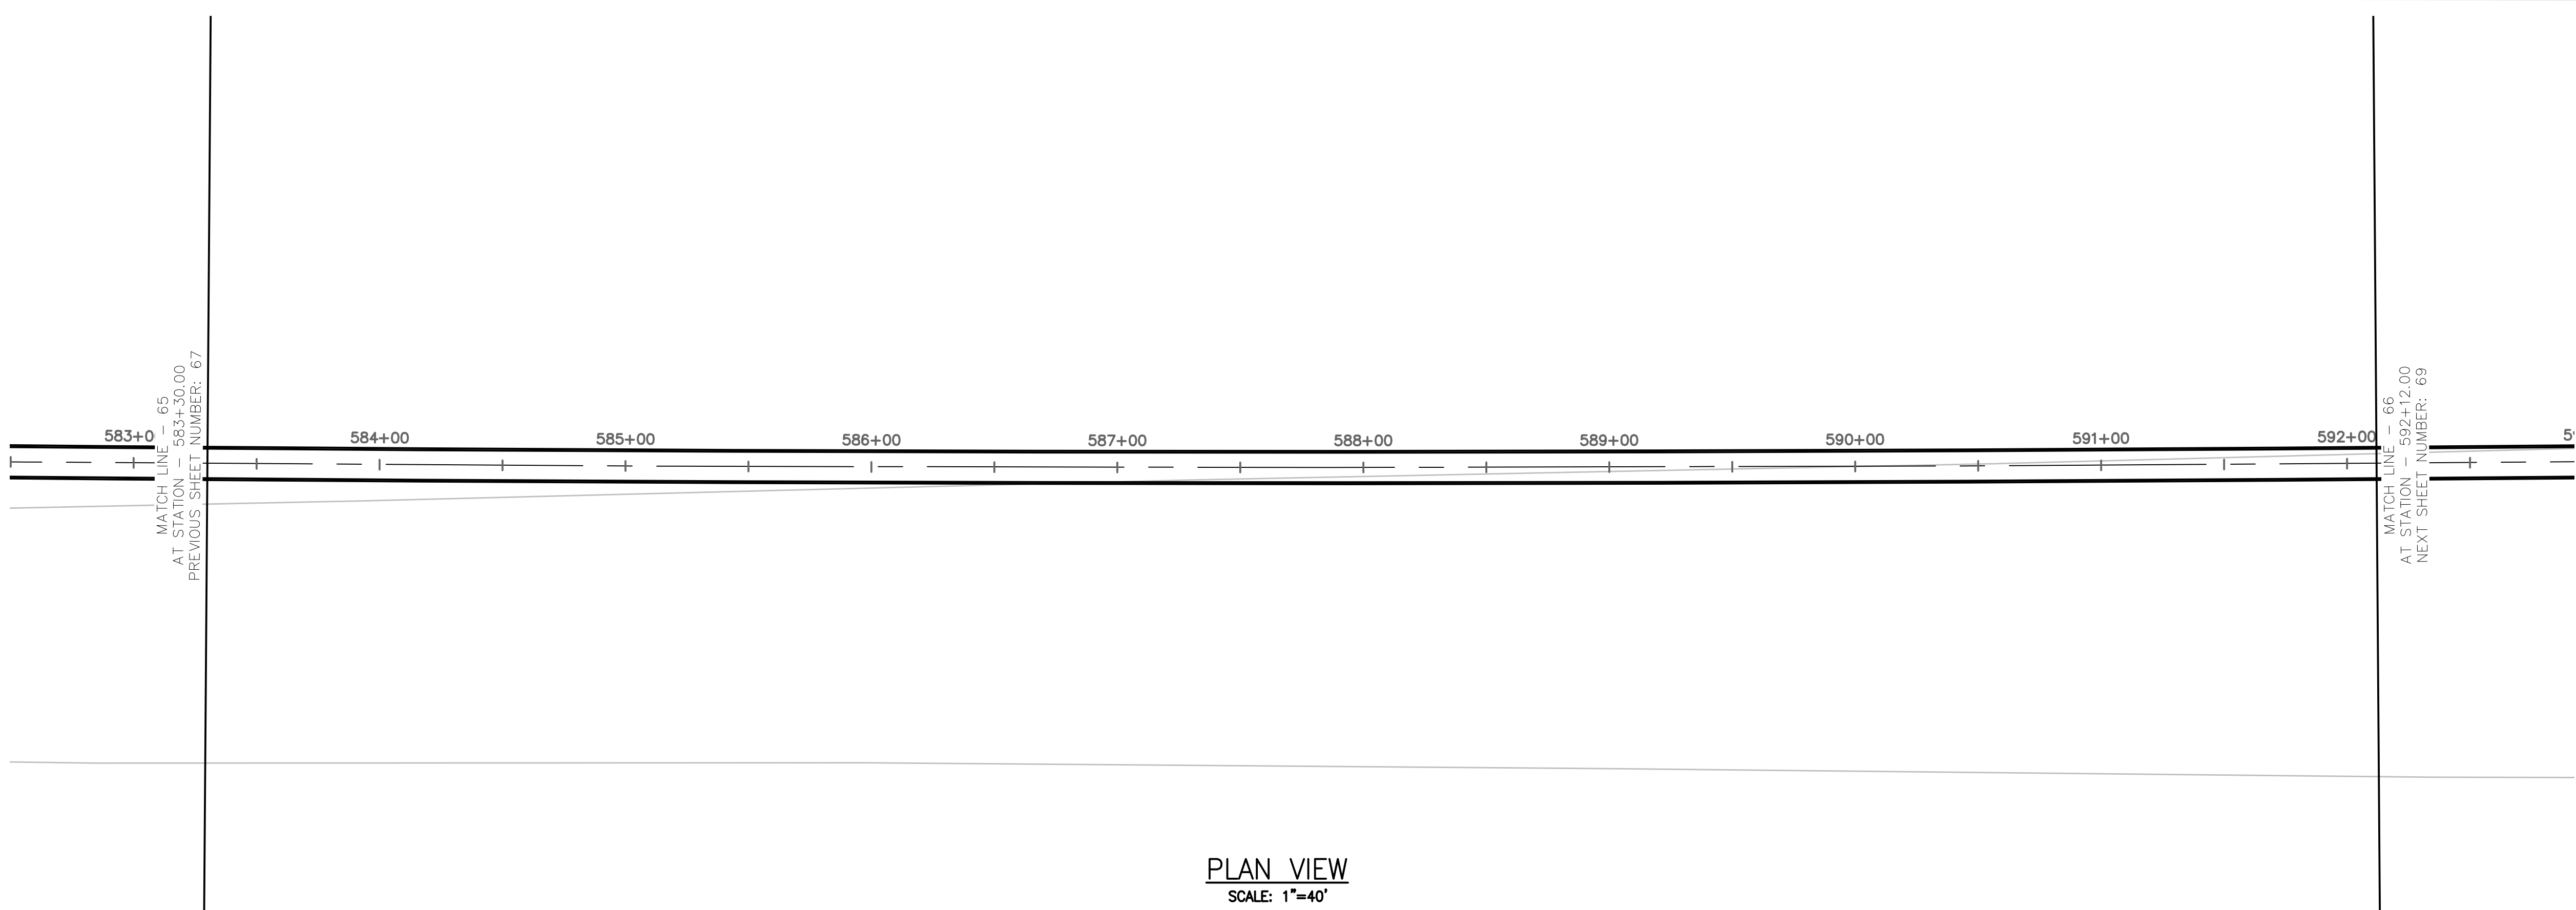

TUNNEL NOTES	
①	EXISTING SURFACE
②	PROPOSED 13.5' O.D. TUNNEL

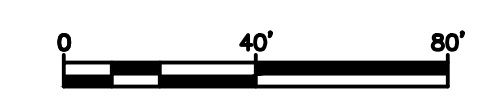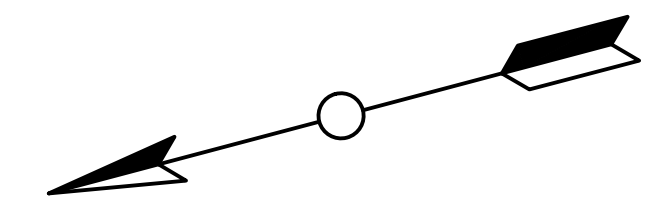



PROJECT NO.
MD-002
DRAWING NO.
C-066
SHEET NO.
68 OF 117

TRANSPORT TUNNEL
PROJECT
TUNNEL ALIGNMENT AND PROFILE


DESIGN BY
AT
DRAWN BY
AT
CHECKED BY
SD

NO.	DATE	REVISIONS	DWN	CKD	APPR



THE BORING COMPANY
1 ROCKET ROAD
HAWTHORNE, CA 90250

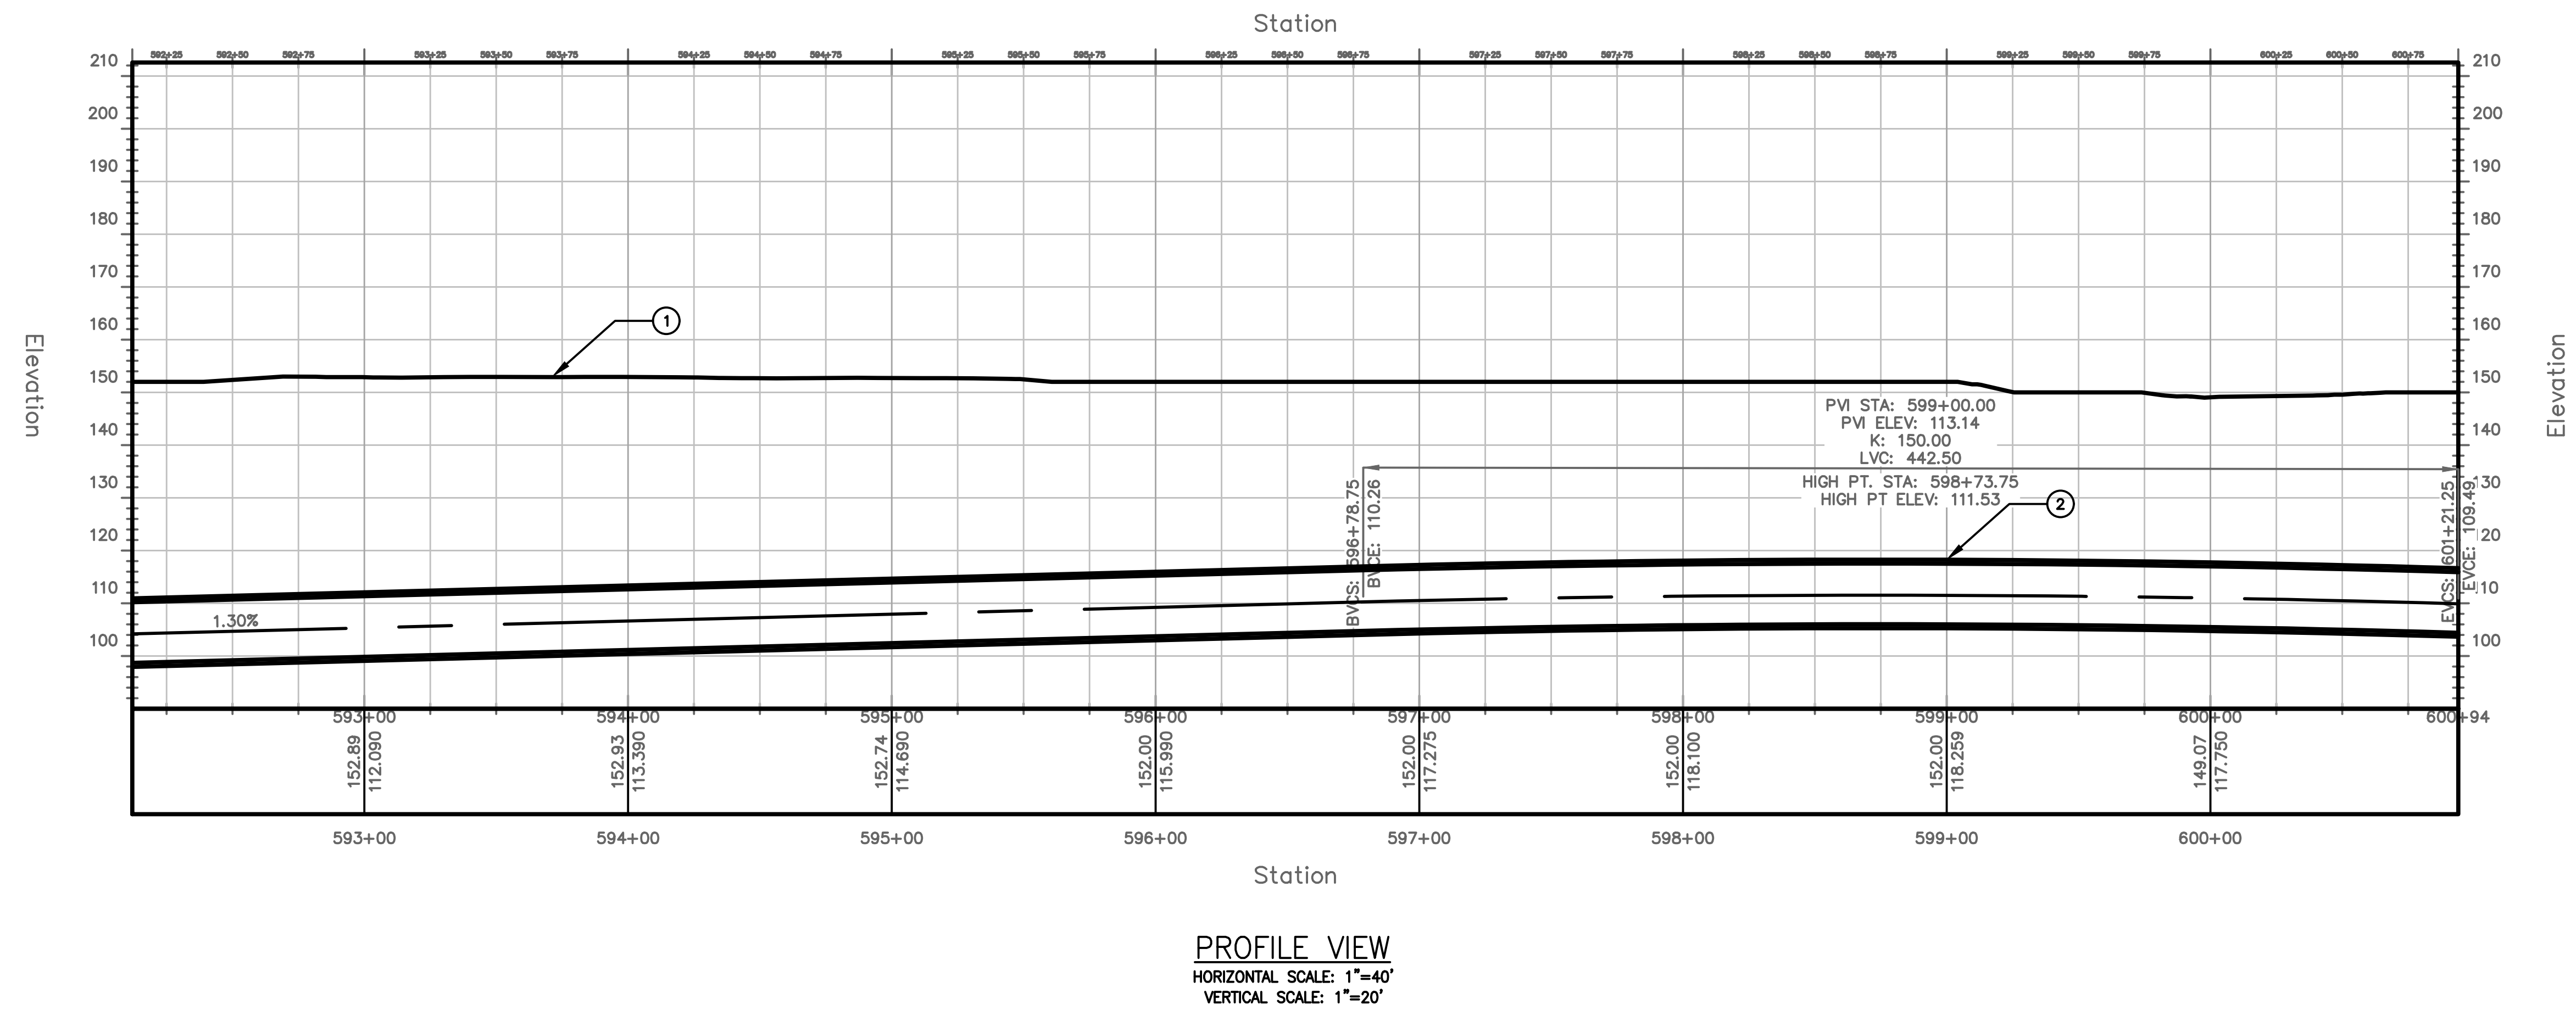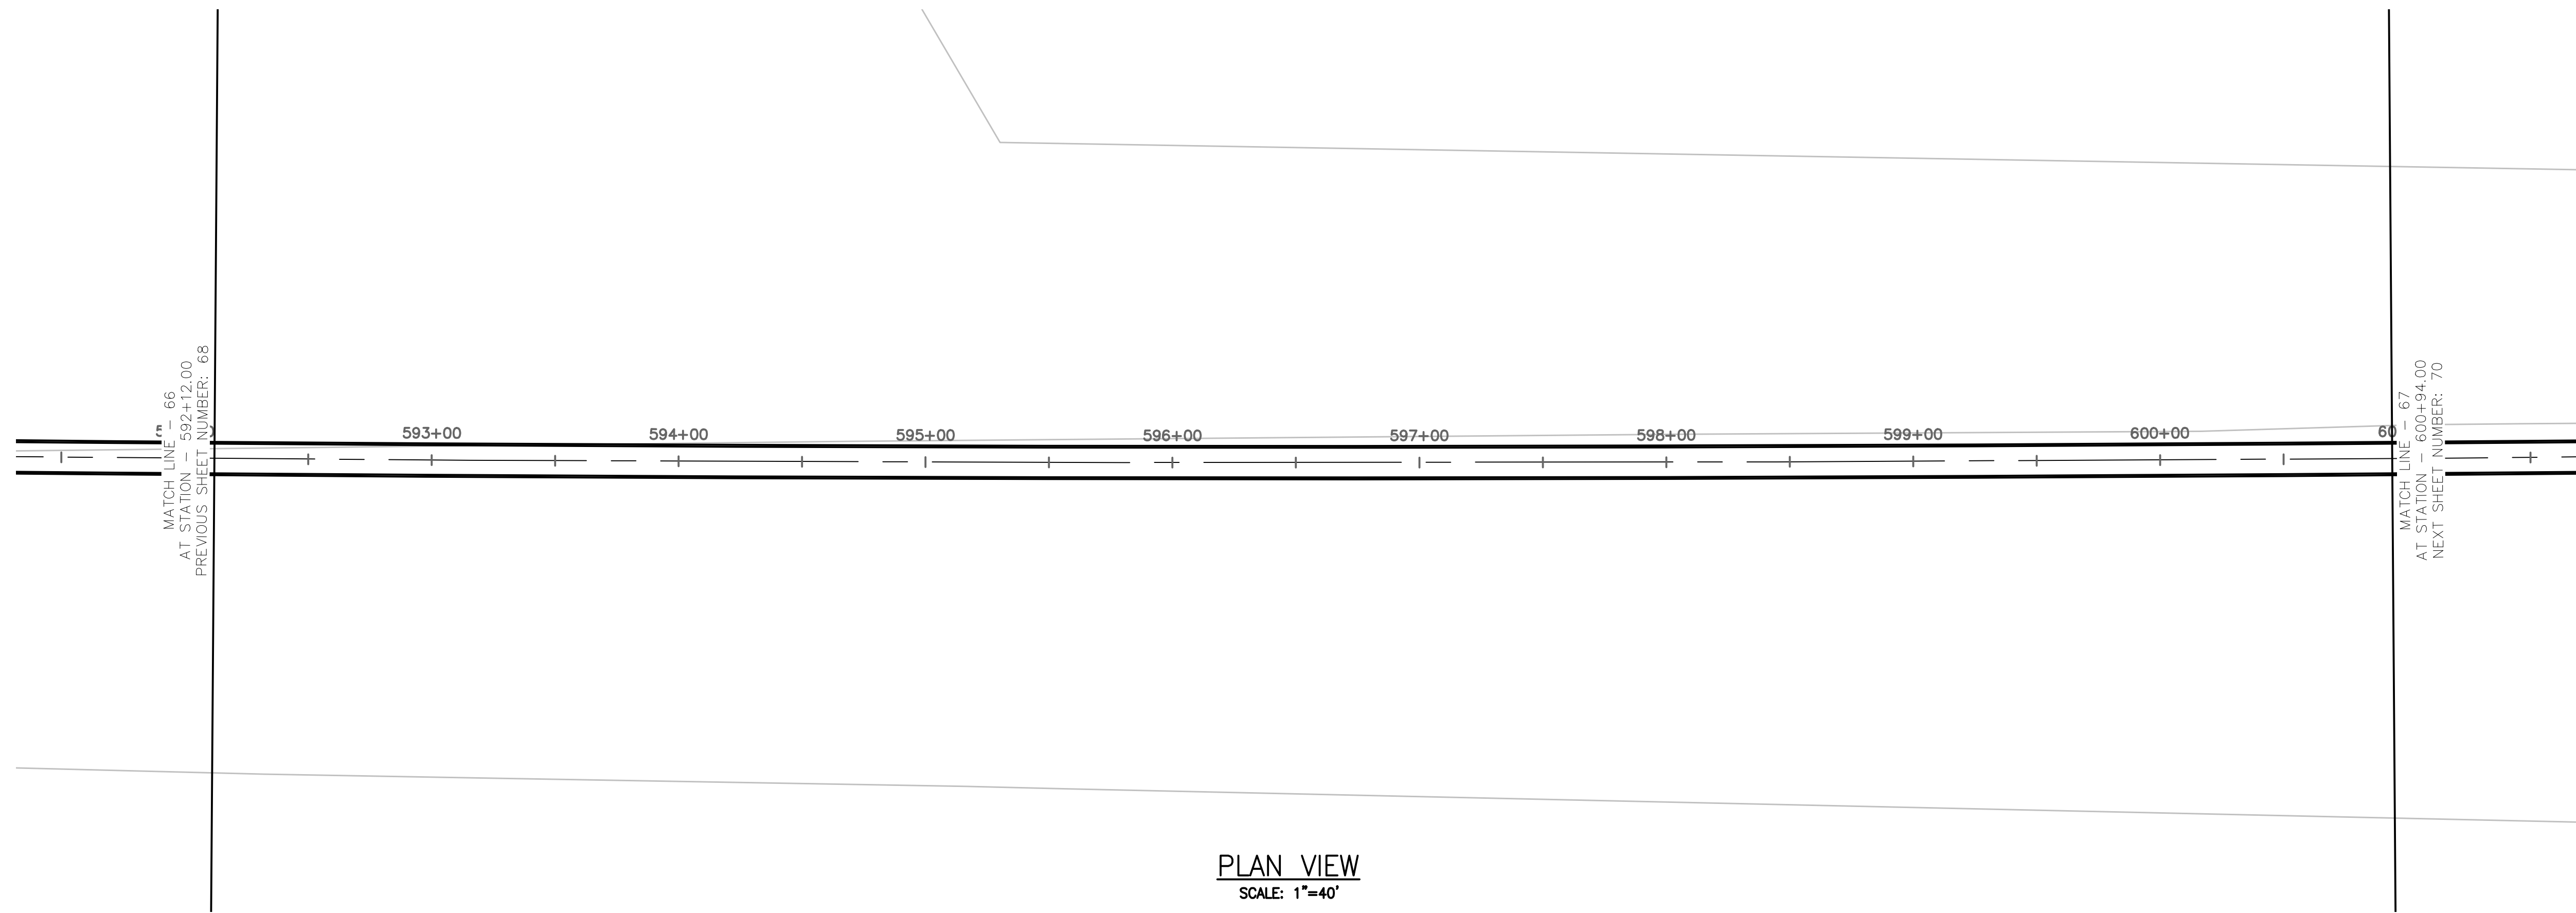



TUNNEL NOTES	
①	EXISTING SURFACE
②	PROPOSED 13.5' O.D. TUNNEL

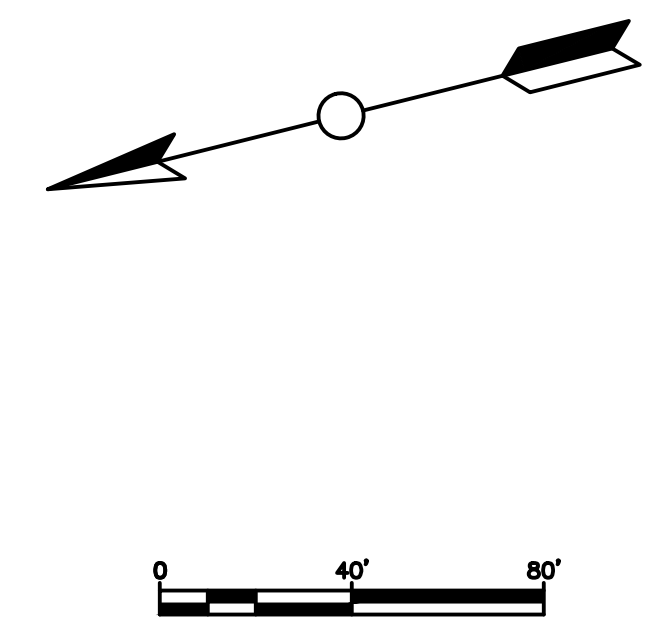



PROJECT NO. MD-002	TRANSPORT TUNNEL PROJECT			
DRAWING NO. C-067				
SHEET NO. 69 OF 117	TUNNEL ALIGNMENT AND PROFILE			
DESIGN BY AT	REVISIONS			
DRAWN BY AT				
CHECKED BY SD				
NO.	DATE	DWN	CKD	APPR
<p>THE BORING COMPANY 1 ROCKET ROAD HAWTHORNE, CA 90250</p>				

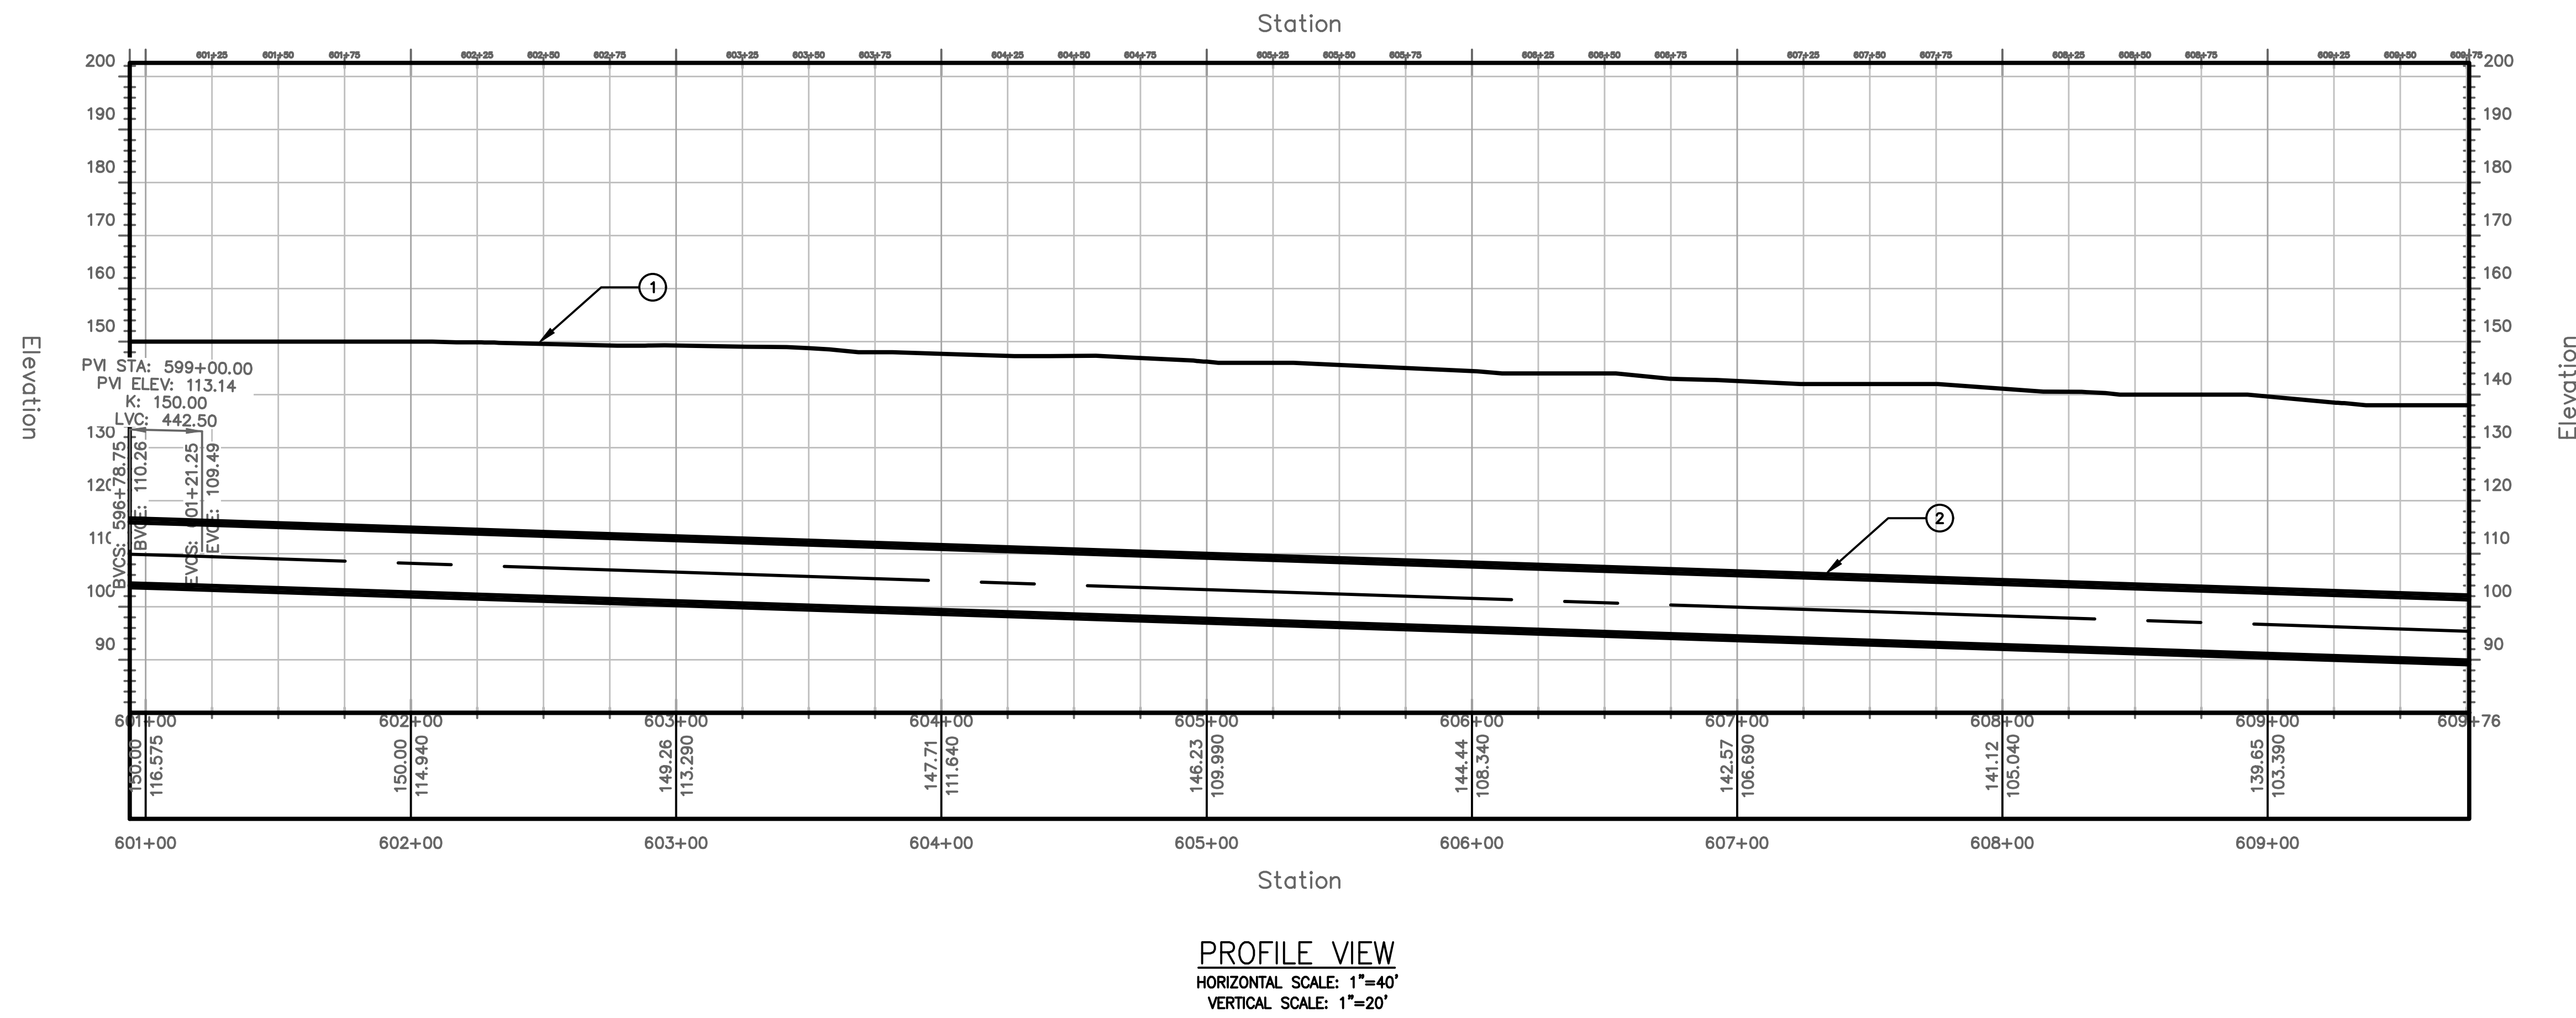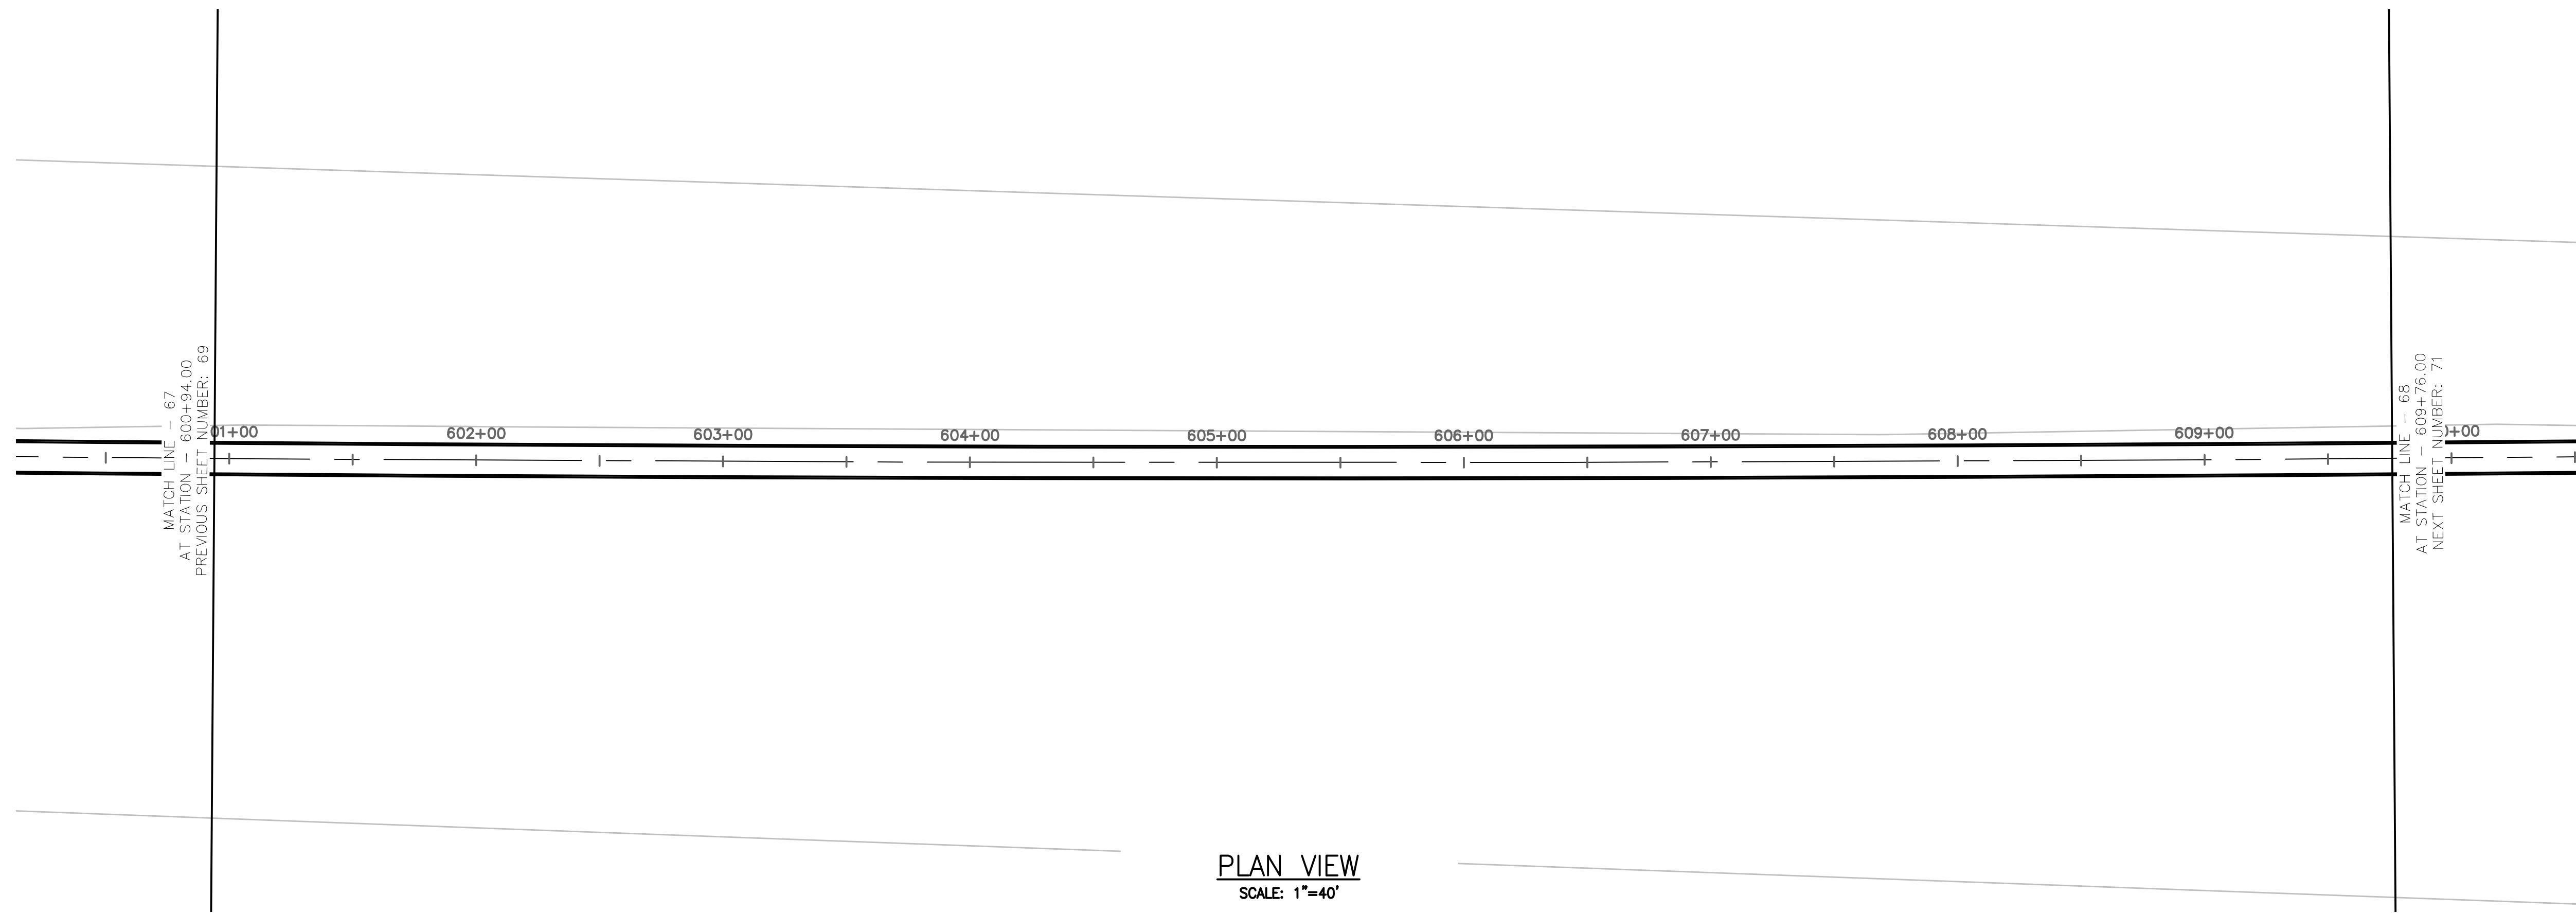


TUNNEL NOTES	
①	EXISTING SURFACE
②	PROPOSED 13.5' O.D. TUNNEL

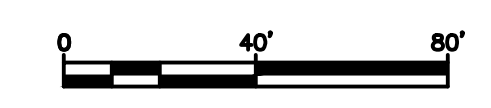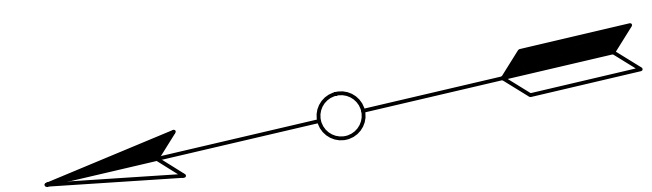


PROJECT NO. MD-002	DESIGN BY AT	TUNNEL ALIGNMENT AND PROFILE																								
DRAWING NO. C-068	DRAWN BY AT																									
SHEET NO. 70 OF 117	CHECKED BY SD																									
<table border="1"> <thead> <tr> <th>NO.</th> <th>DATE</th> <th>REVISIONS</th> <th>DWN</th> <th>CKD</th> <th>APPR</th> </tr> </thead> <tbody> <tr><td> </td><td> </td><td> </td><td> </td><td> </td><td> </td></tr> <tr><td> </td><td> </td><td> </td><td> </td><td> </td><td> </td></tr> <tr><td> </td><td> </td><td> </td><td> </td><td> </td><td> </td></tr> </tbody> </table>			NO.	DATE	REVISIONS	DWN	CKD	APPR																		
NO.	DATE	REVISIONS	DWN	CKD	APPR																					
<p>THE BORING COMPANY 1 ROCKET ROAD HAWTHORNE, CA 90250</p>																										

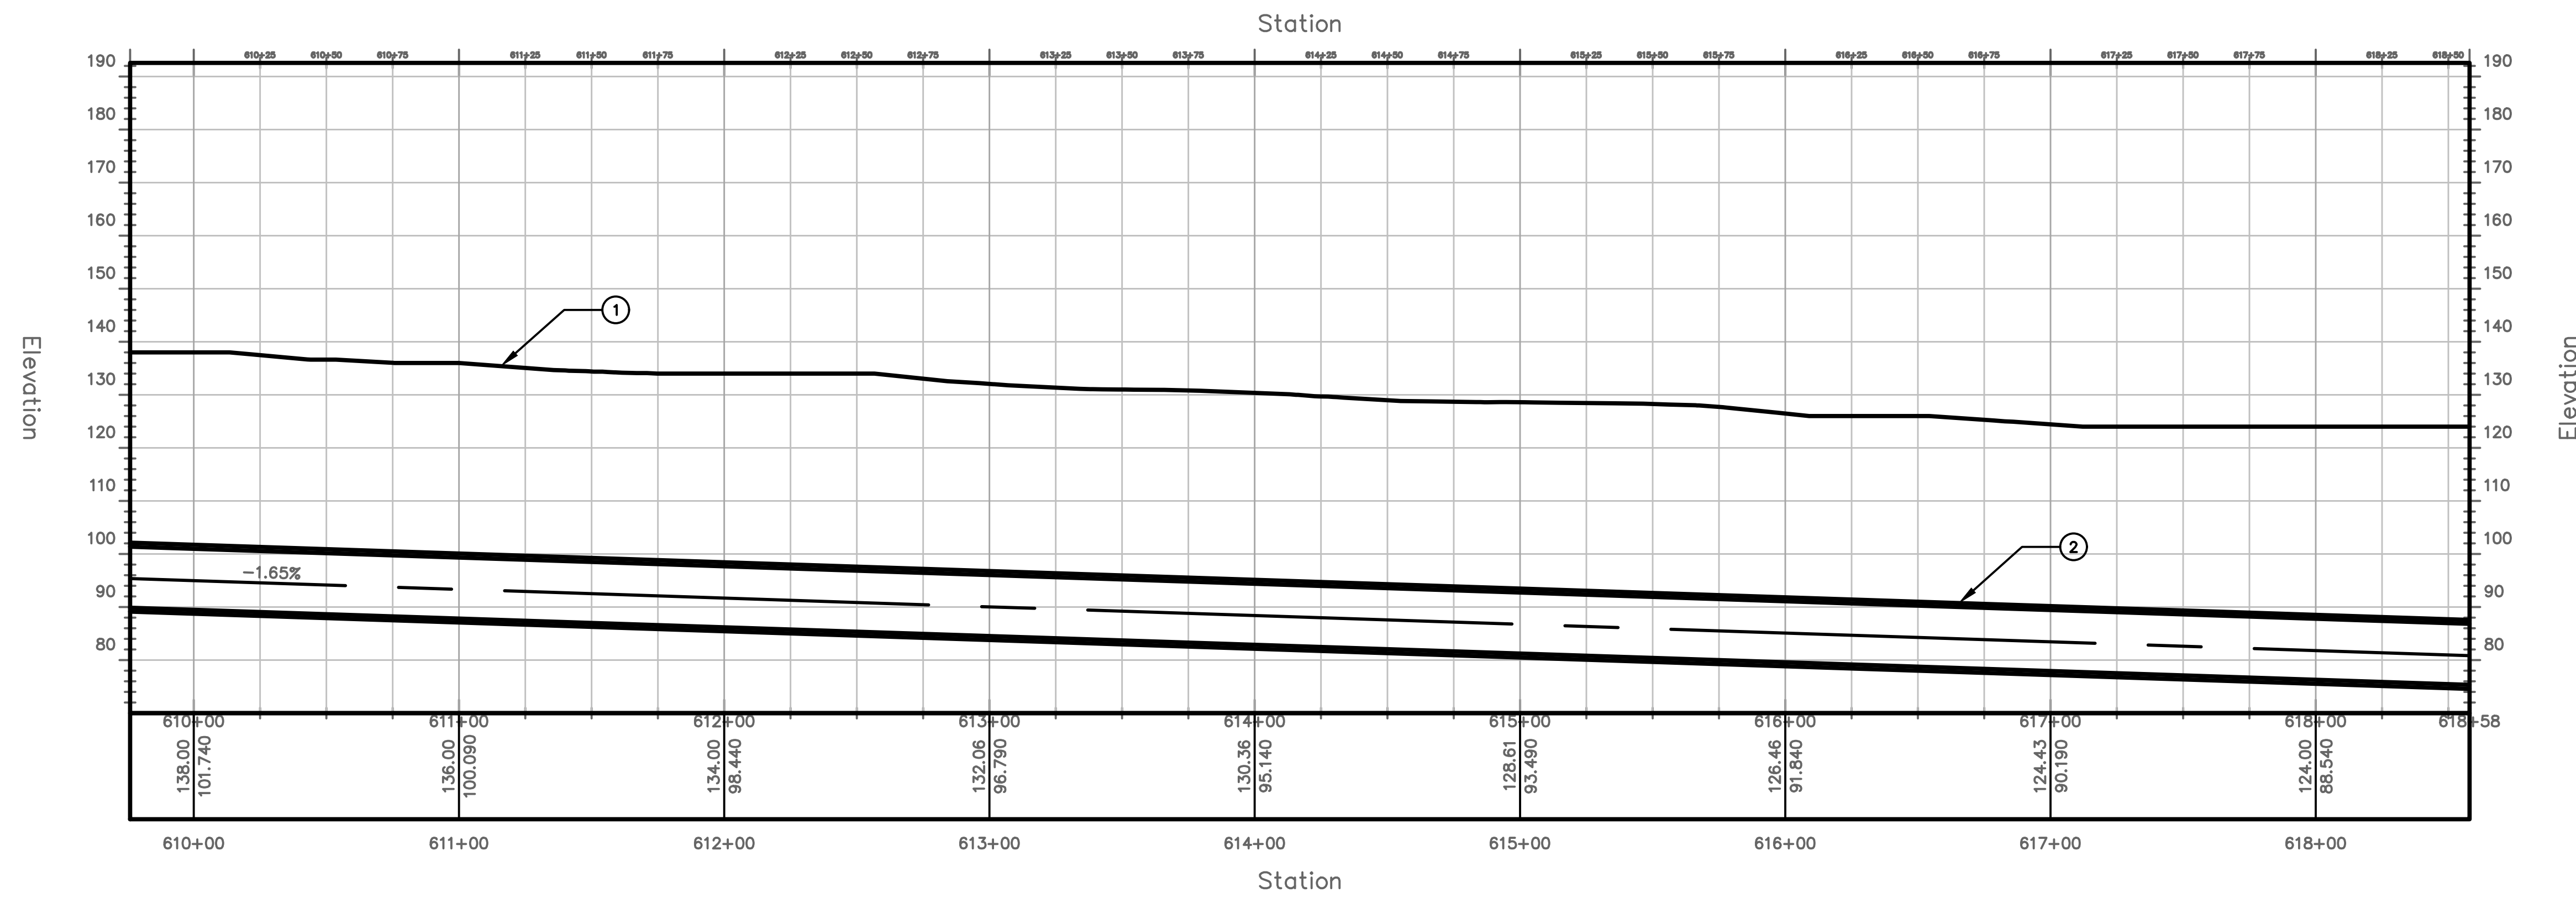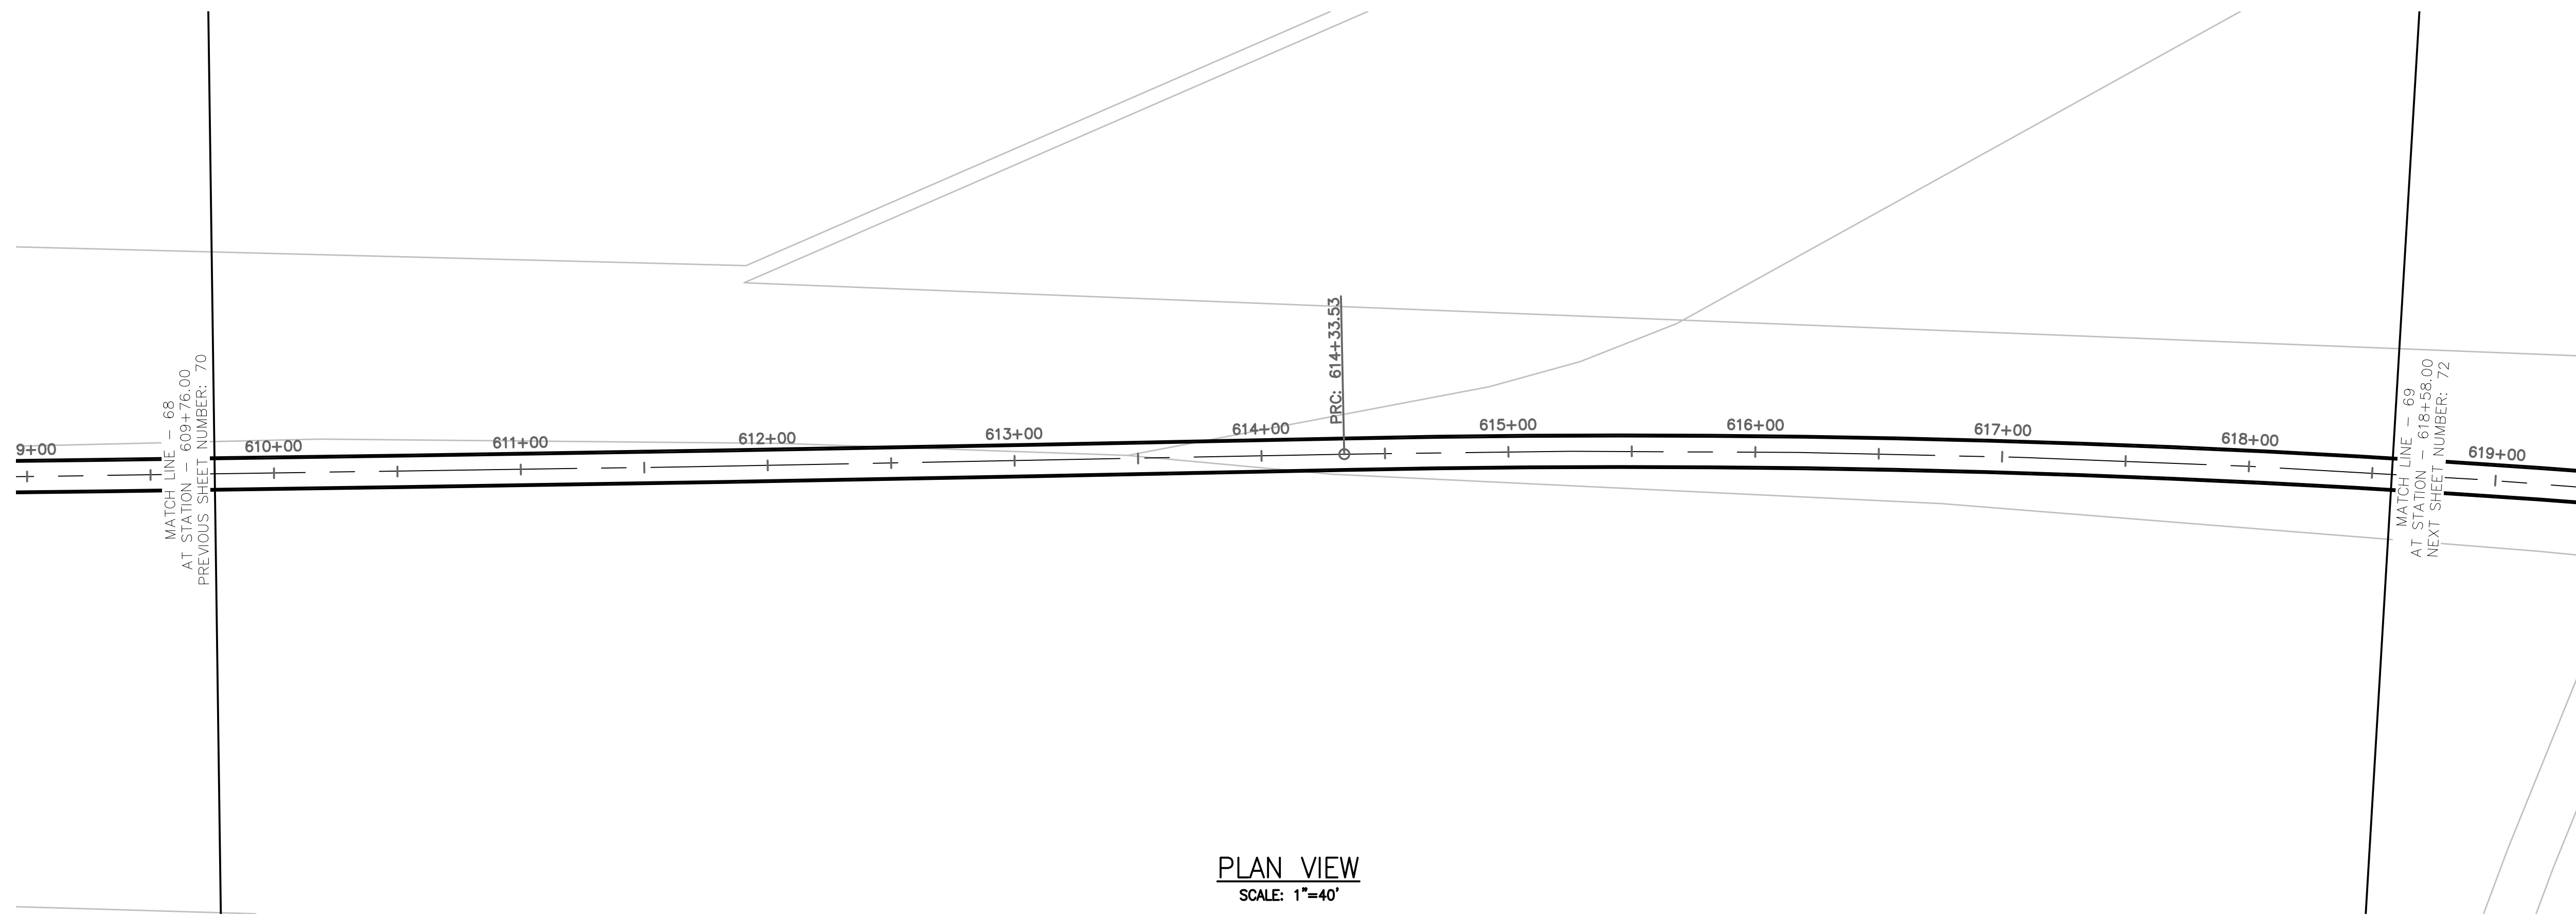


TUNNEL NOTES	
①	EXISTING SURFACE
②	PROPOSED 13.5' O.D. TUNNEL

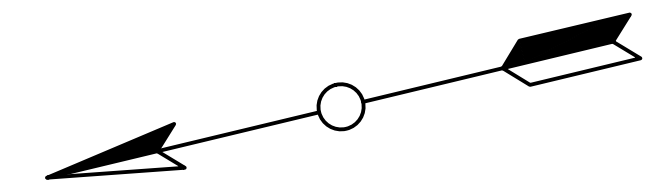

PROJECT NO. MD-002	TRANSPORT TUNNEL PROJECT	DESIGN BY AT																								
DRAWING NO. C-069		DRAWN BY AT																								
SHEET NO. 71 OF 117	TUNNEL ALIGNMENT AND PROFILE	CHECKED BY SD																								
<table border="1"> <thead> <tr> <th>NO.</th> <th>DATE</th> <th>REVISIONS</th> <th>DWN</th> <th>CKD</th> <th>APPR</th> </tr> </thead> <tbody> <tr><td> </td><td> </td><td> </td><td> </td><td> </td><td> </td></tr> <tr><td> </td><td> </td><td> </td><td> </td><td> </td><td> </td></tr> <tr><td> </td><td> </td><td> </td><td> </td><td> </td><td> </td></tr> </tbody> </table>			NO.	DATE	REVISIONS	DWN	CKD	APPR																		
NO.	DATE	REVISIONS	DWN	CKD	APPR																					
THE BORING COMPANY 1 ROCKET ROAD HAWTHORNE, CA 90250																										


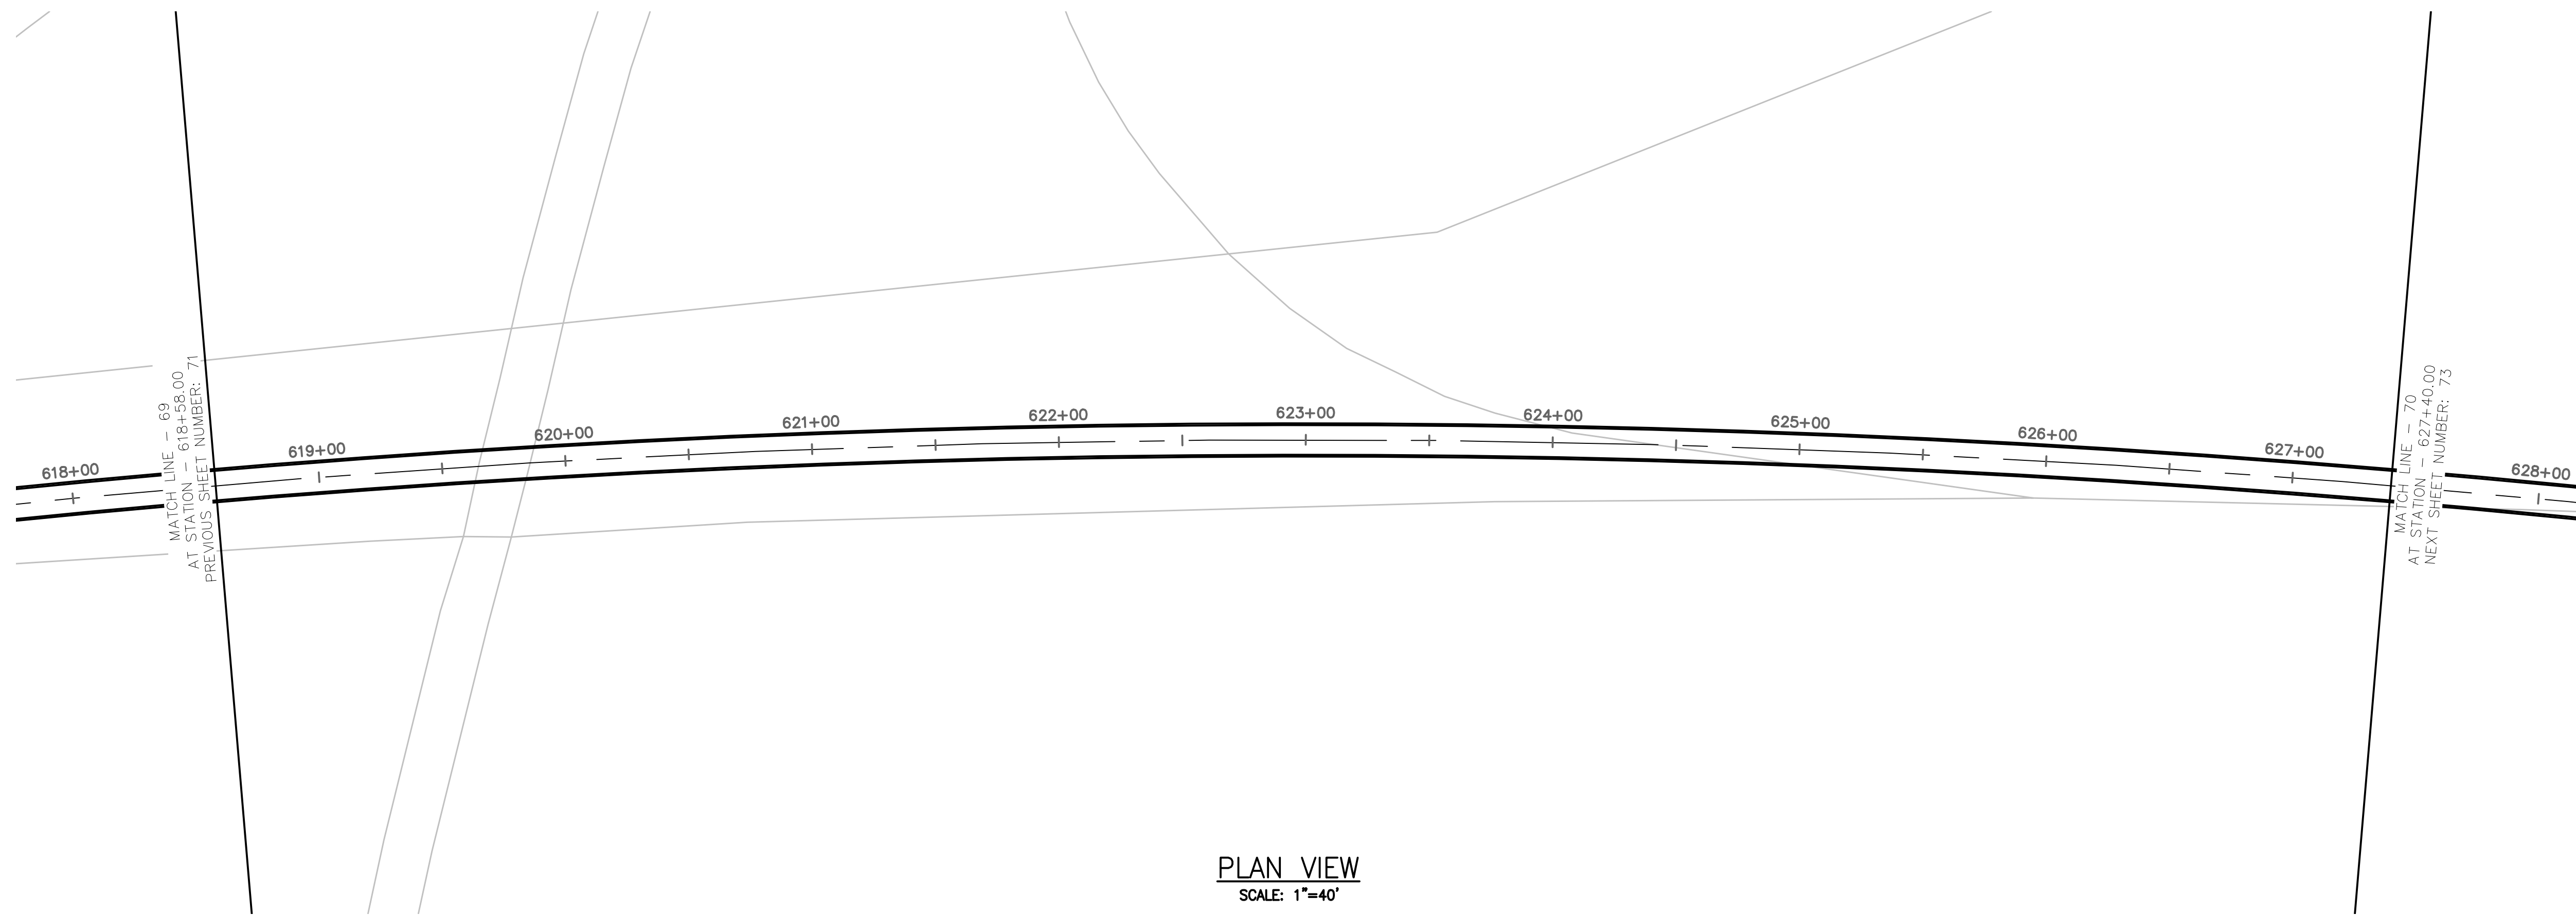


PLAN VIEW
SCALE: 1"=40'

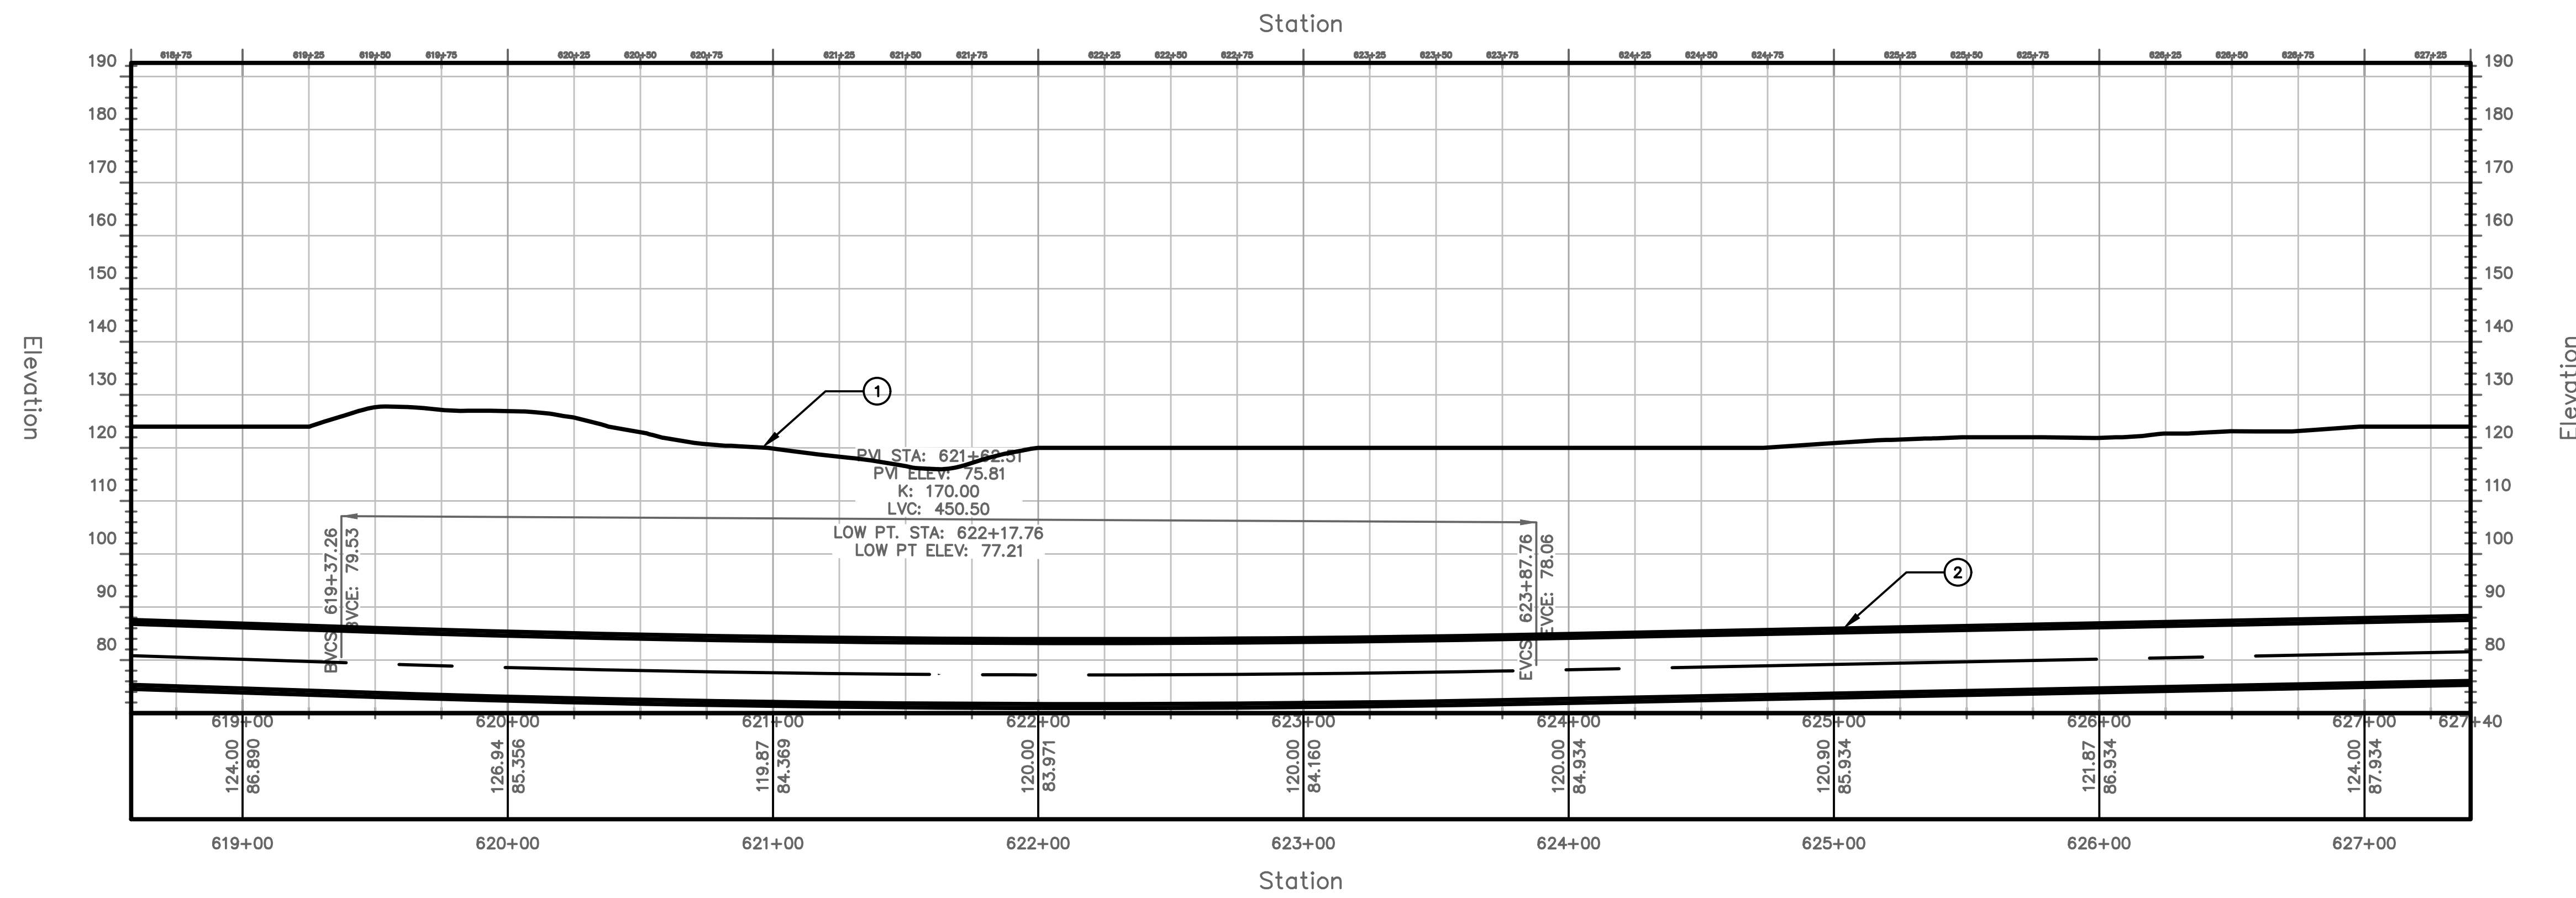

PROFILE VIEW
HORIZONTAL SCALE: 1"=40'
VERTICAL SCALE: 1"=20'

TUNNEL NOTES	
①	EXISTING SURFACE
②	PROPOSED 13.5' O.D. TUNNEL

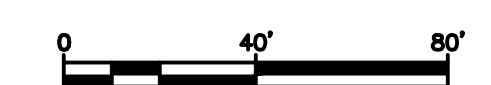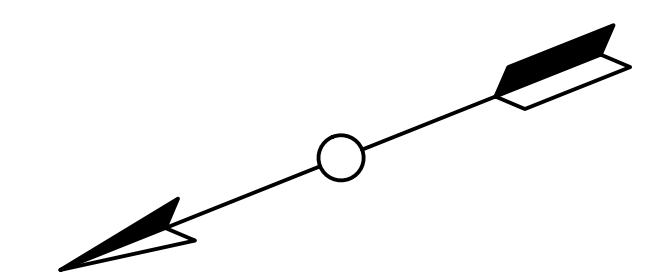


PROJECT NO.
MD-002
DRAWING NO.
C-070
SHEET NO.
72 OF 117

TRANSPORT TUNNEL
PROJECT
TUNNEL ALIGNMENT AND PROFILE


DESIGN BY AT
DRAWN BY AT
CHECKED BY SD

NO.	DATE	REVISIONS	DWN	CKD	APPR

THE BORING COMPANY
1 ROCKET ROAD
HAWTHORNE, CA 90250


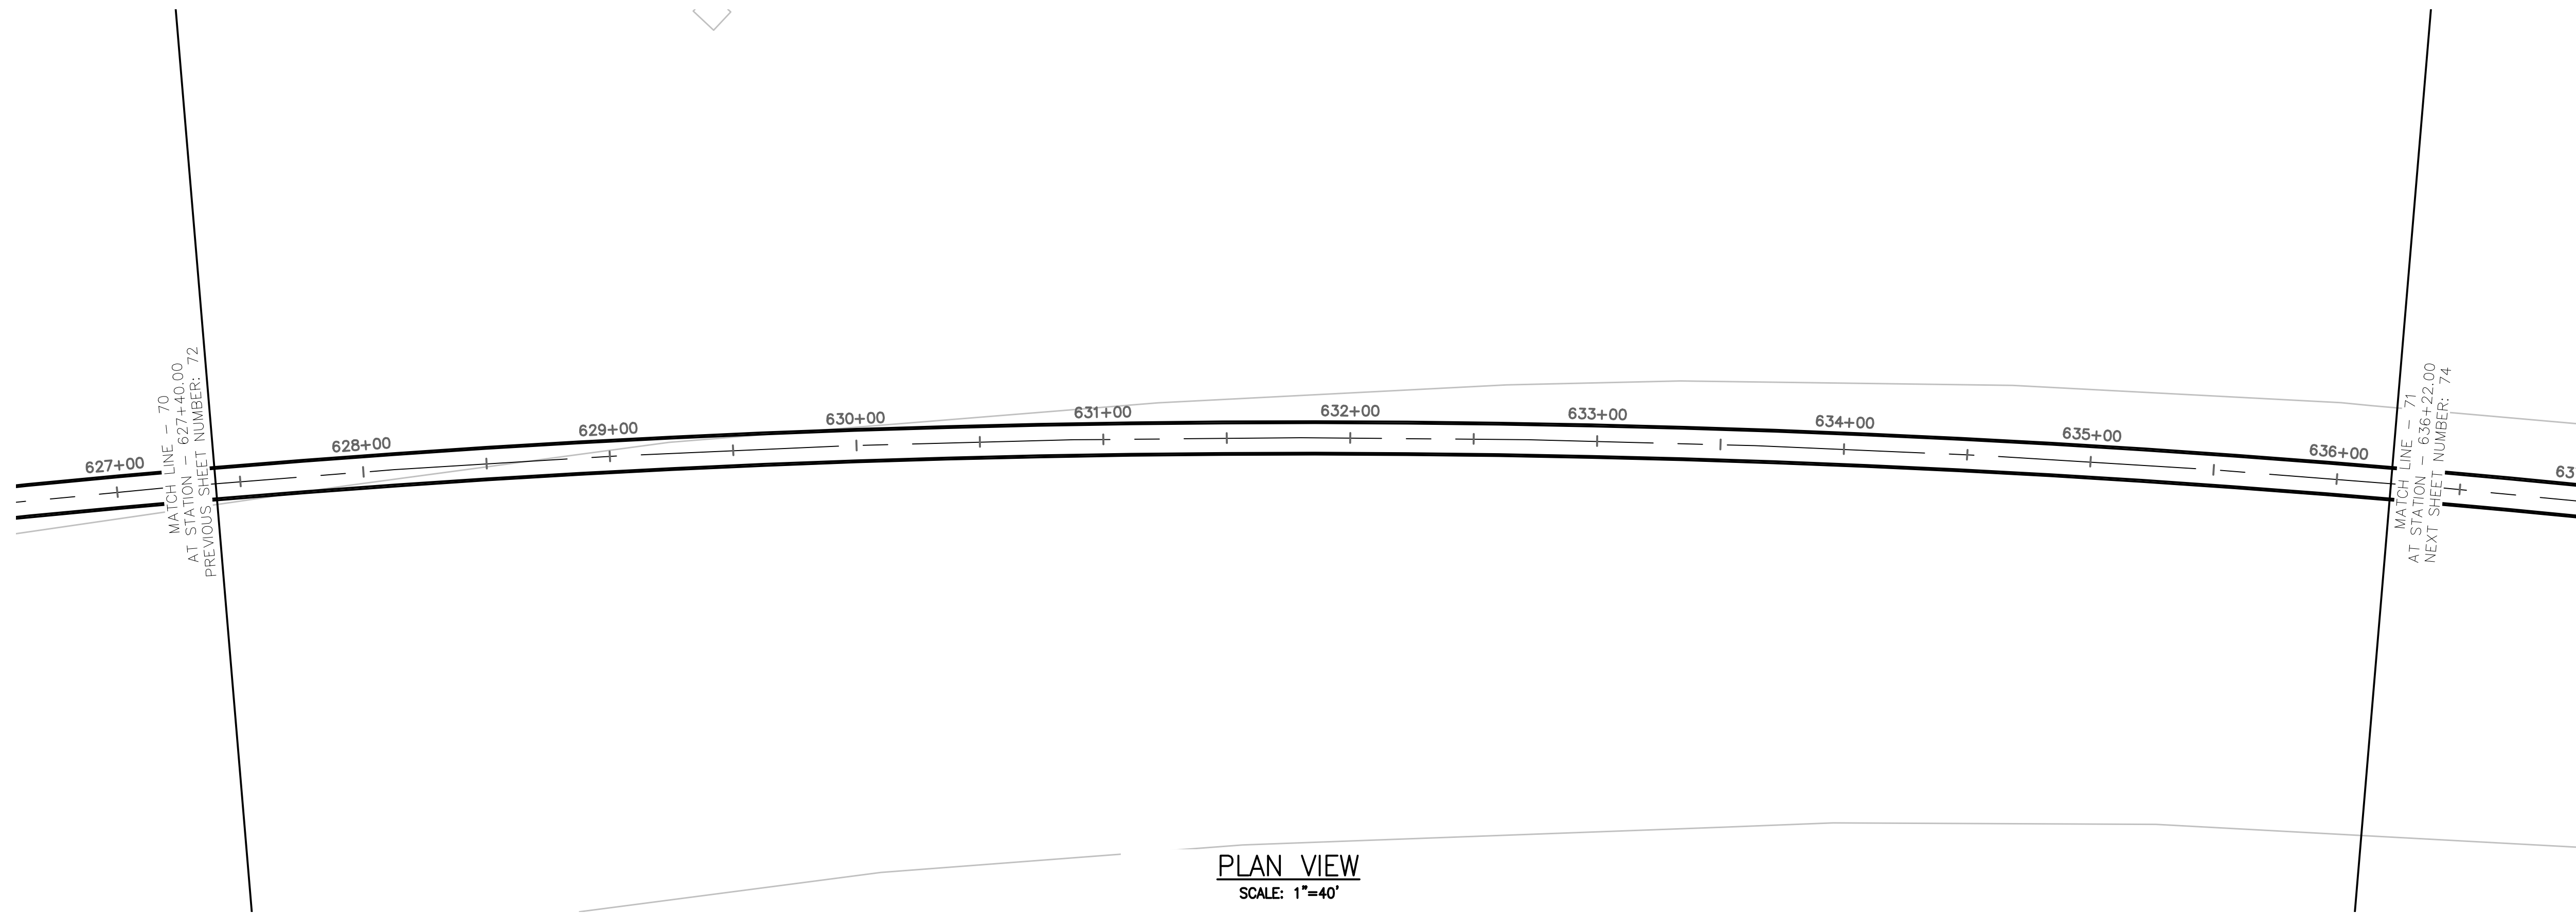


PLAN VIEW
SCALE: 1"=40'


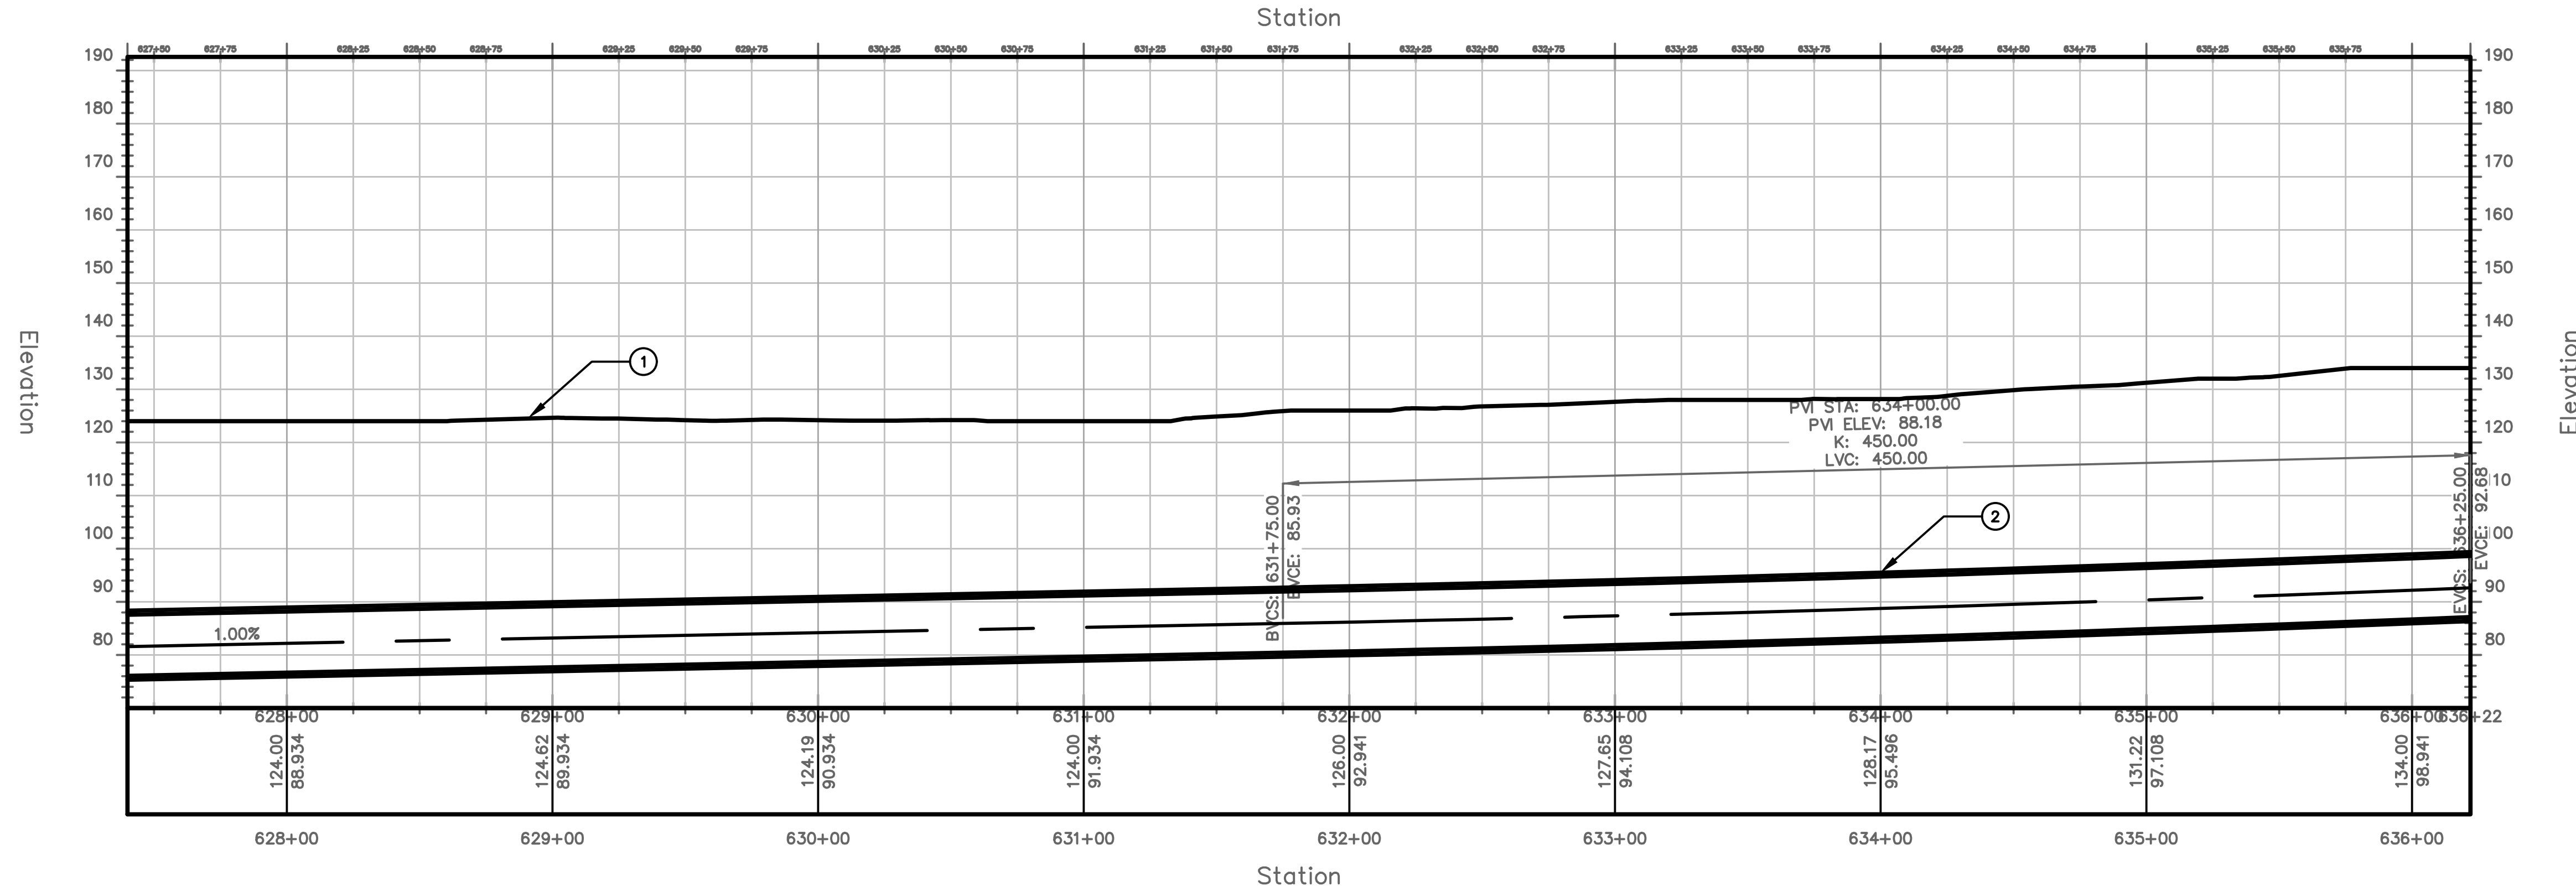


PROFILE VIEW
HORIZONTAL SCALE: 1"=40'
VERTICAL SCALE: 1"=20'


TUNNEL NOTES	
①	EXISTING SURFACE
②	PROPOSED 13.5' O.D. TUNNEL

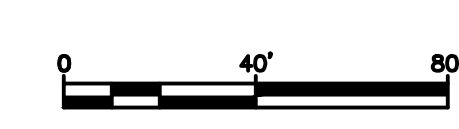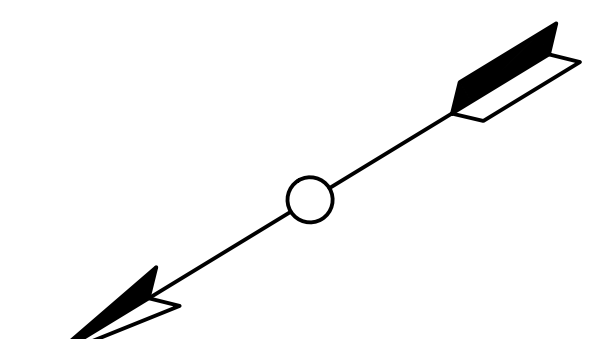


PROJECT NO. MD-002 DRAWING NO. C-071 SHEET NO. 73 OF 117	TRANSPORT TUNNEL PROJECT TUNNEL ALIGNMENT AND PROFILE	DESIGN BY AT DRAWN BY AT CHECKED BY SD																														
<table border="1" style="width: 100%; border-collapse: collapse;"> <thead> <tr> <th>NO.</th> <th>DATE</th> <th>REVISIONS</th> <th>DWN</th> <th>CKD</th> <th>APPR</th> </tr> </thead> <tbody> <tr><td> </td><td> </td><td> </td><td> </td><td> </td><td> </td></tr> <tr><td> </td><td> </td><td> </td><td> </td><td> </td><td> </td></tr> <tr><td> </td><td> </td><td> </td><td> </td><td> </td><td> </td></tr> <tr><td> </td><td> </td><td> </td><td> </td><td> </td><td> </td></tr> </tbody> </table>			NO.	DATE	REVISIONS	DWN	CKD	APPR																								
NO.	DATE	REVISIONS	DWN	CKD	APPR																											
THE BORING COMPANY 1 ROCKET ROAD HAWTHORNE, CA 90250																																

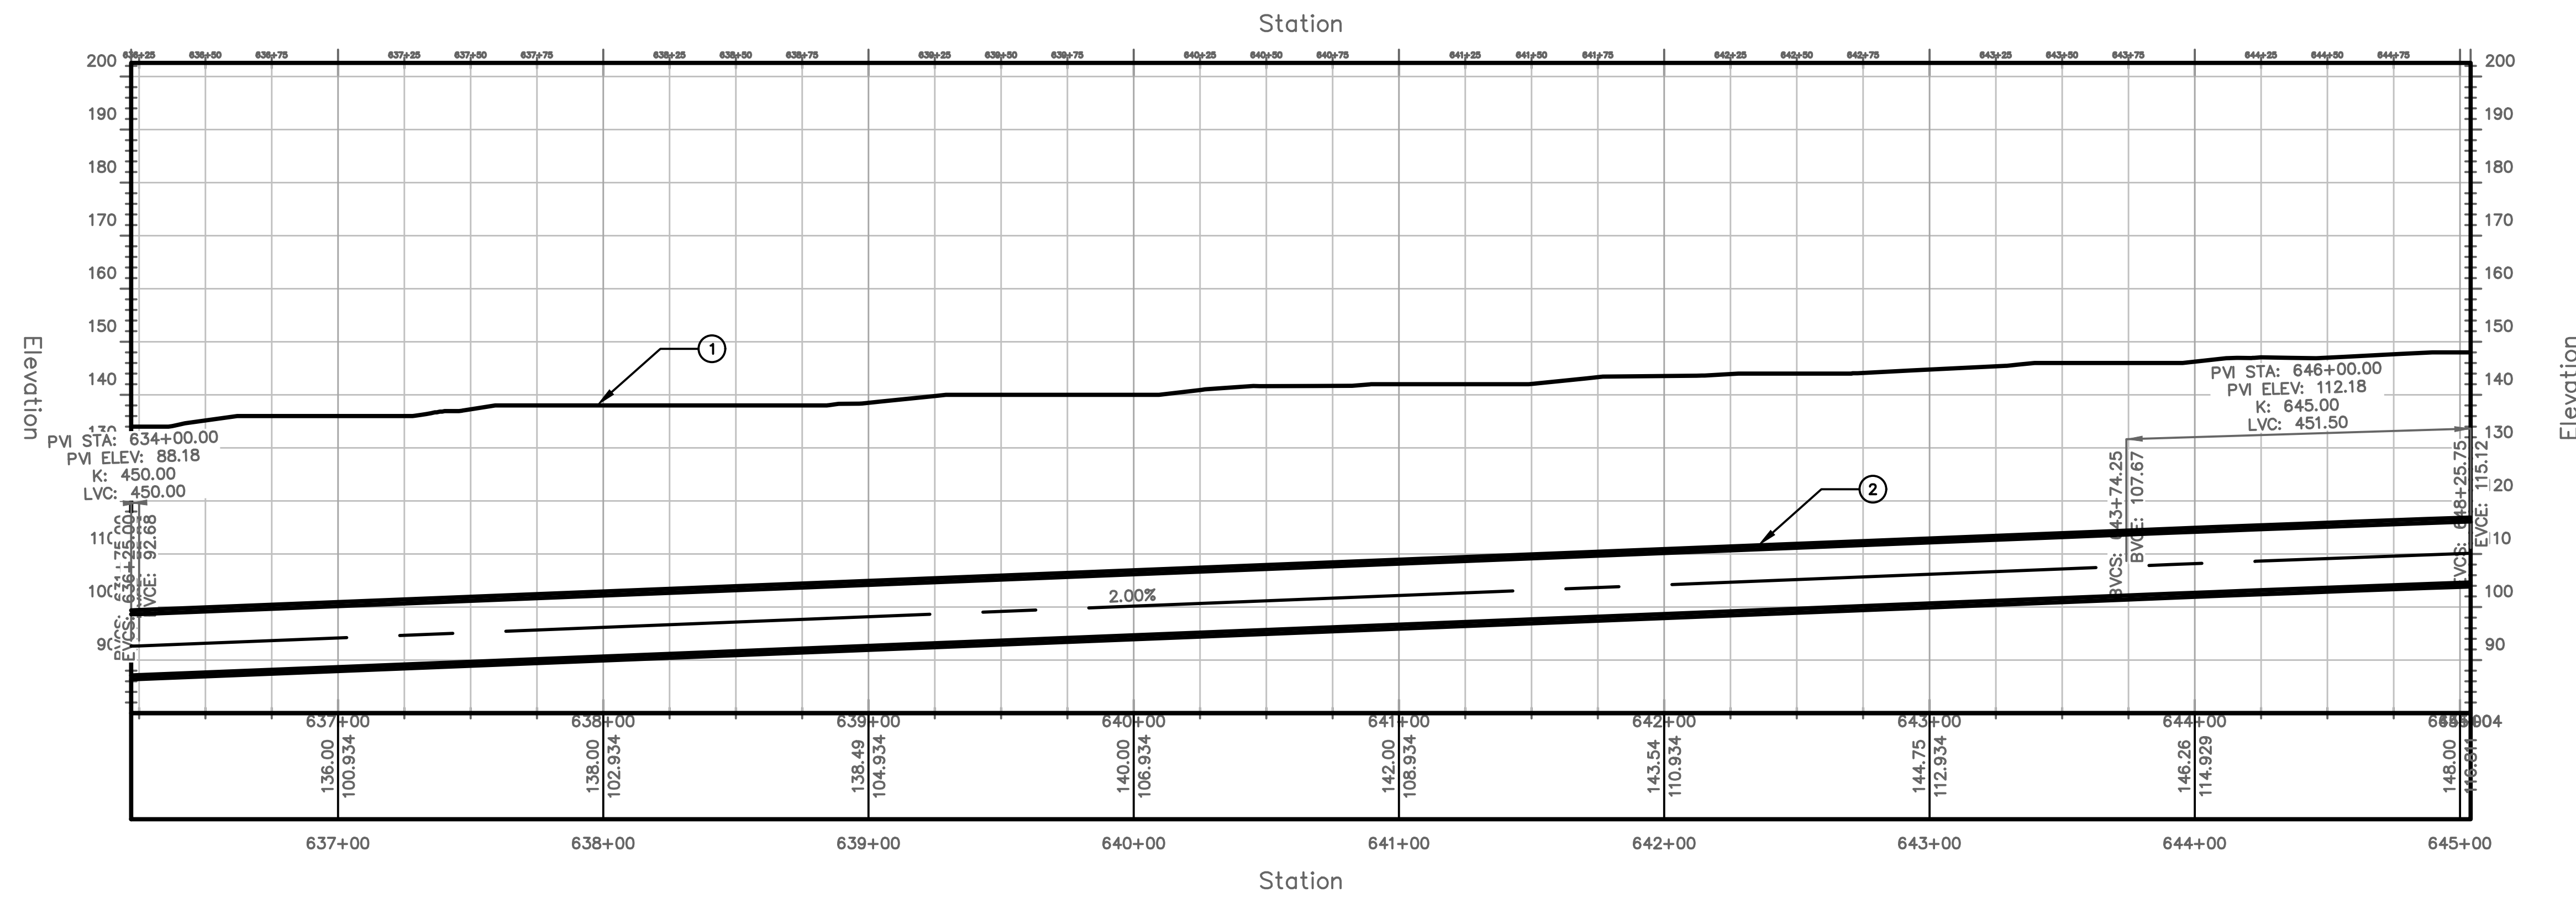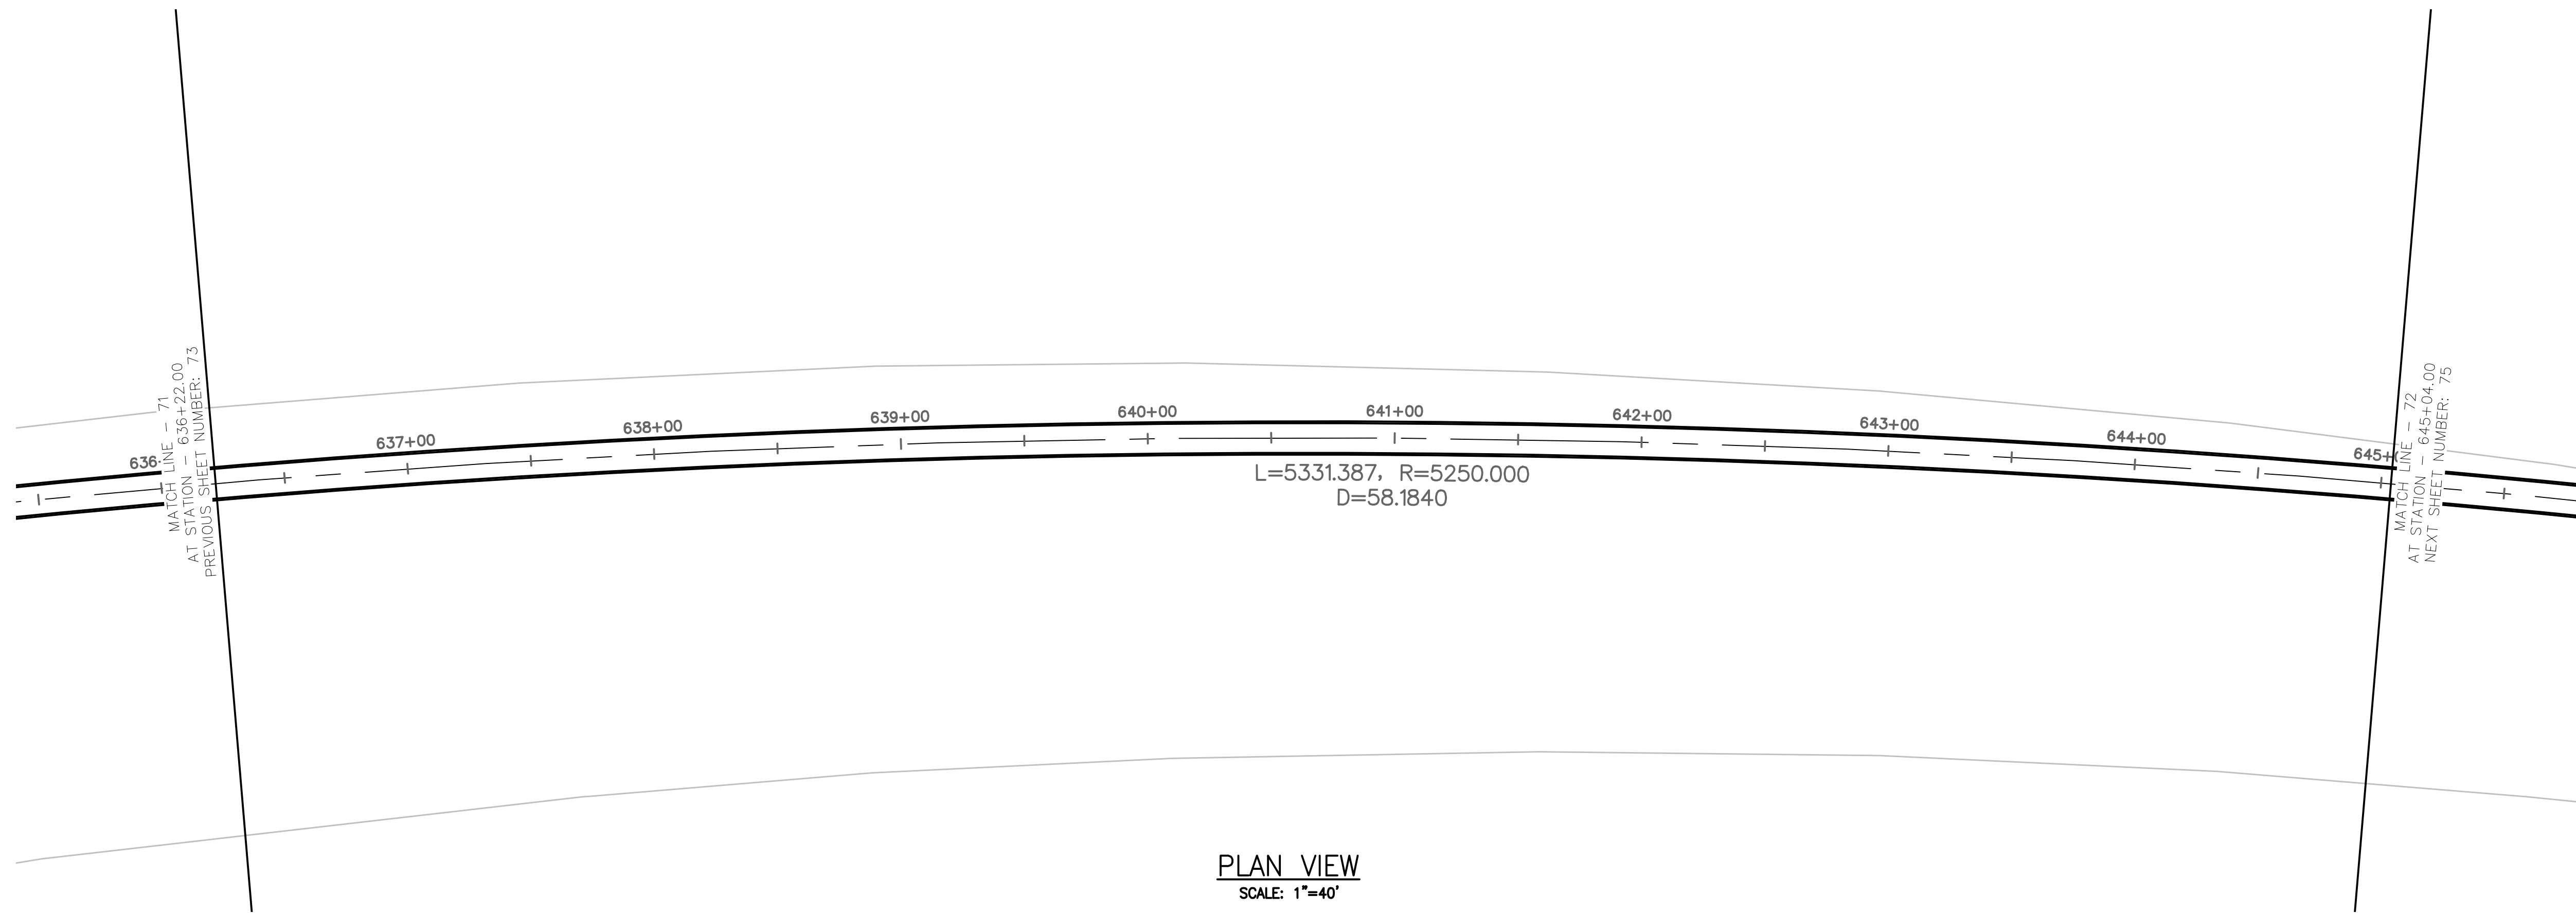


TUNNEL NOTES	
①	EXISTING SURFACE
②	PROPOSED 13.5' O.D. TUNNEL

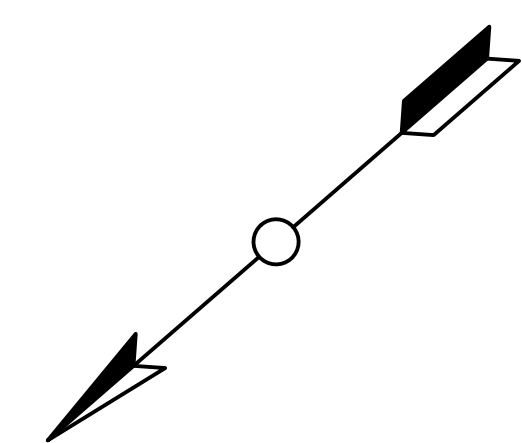

PROJECT NO. MD-002 DRAWING NO. C-072 SHEET NO. 74 OF 117	TRANSPORT TUNNEL PROJECT TUNNEL ALIGNMENT AND PROFILE	DESIGN BY AT DRAWN BY AT CHECKED BY SD																														
<table border="1" style="width: 100%; border-collapse: collapse;"> <thead> <tr> <th>NO.</th> <th>DATE</th> <th>REVISIONS</th> <th>DWN</th> <th>CKD</th> <th>APPR</th> </tr> </thead> <tbody> <tr><td> </td><td> </td><td> </td><td> </td><td> </td><td> </td></tr> <tr><td> </td><td> </td><td> </td><td> </td><td> </td><td> </td></tr> <tr><td> </td><td> </td><td> </td><td> </td><td> </td><td> </td></tr> <tr><td> </td><td> </td><td> </td><td> </td><td> </td><td> </td></tr> </tbody> </table>			NO.	DATE	REVISIONS	DWN	CKD	APPR																								
NO.	DATE	REVISIONS	DWN	CKD	APPR																											
THE BORING COMPANY 1 ROCKET ROAD HAWTHORNE, CA 90250																																

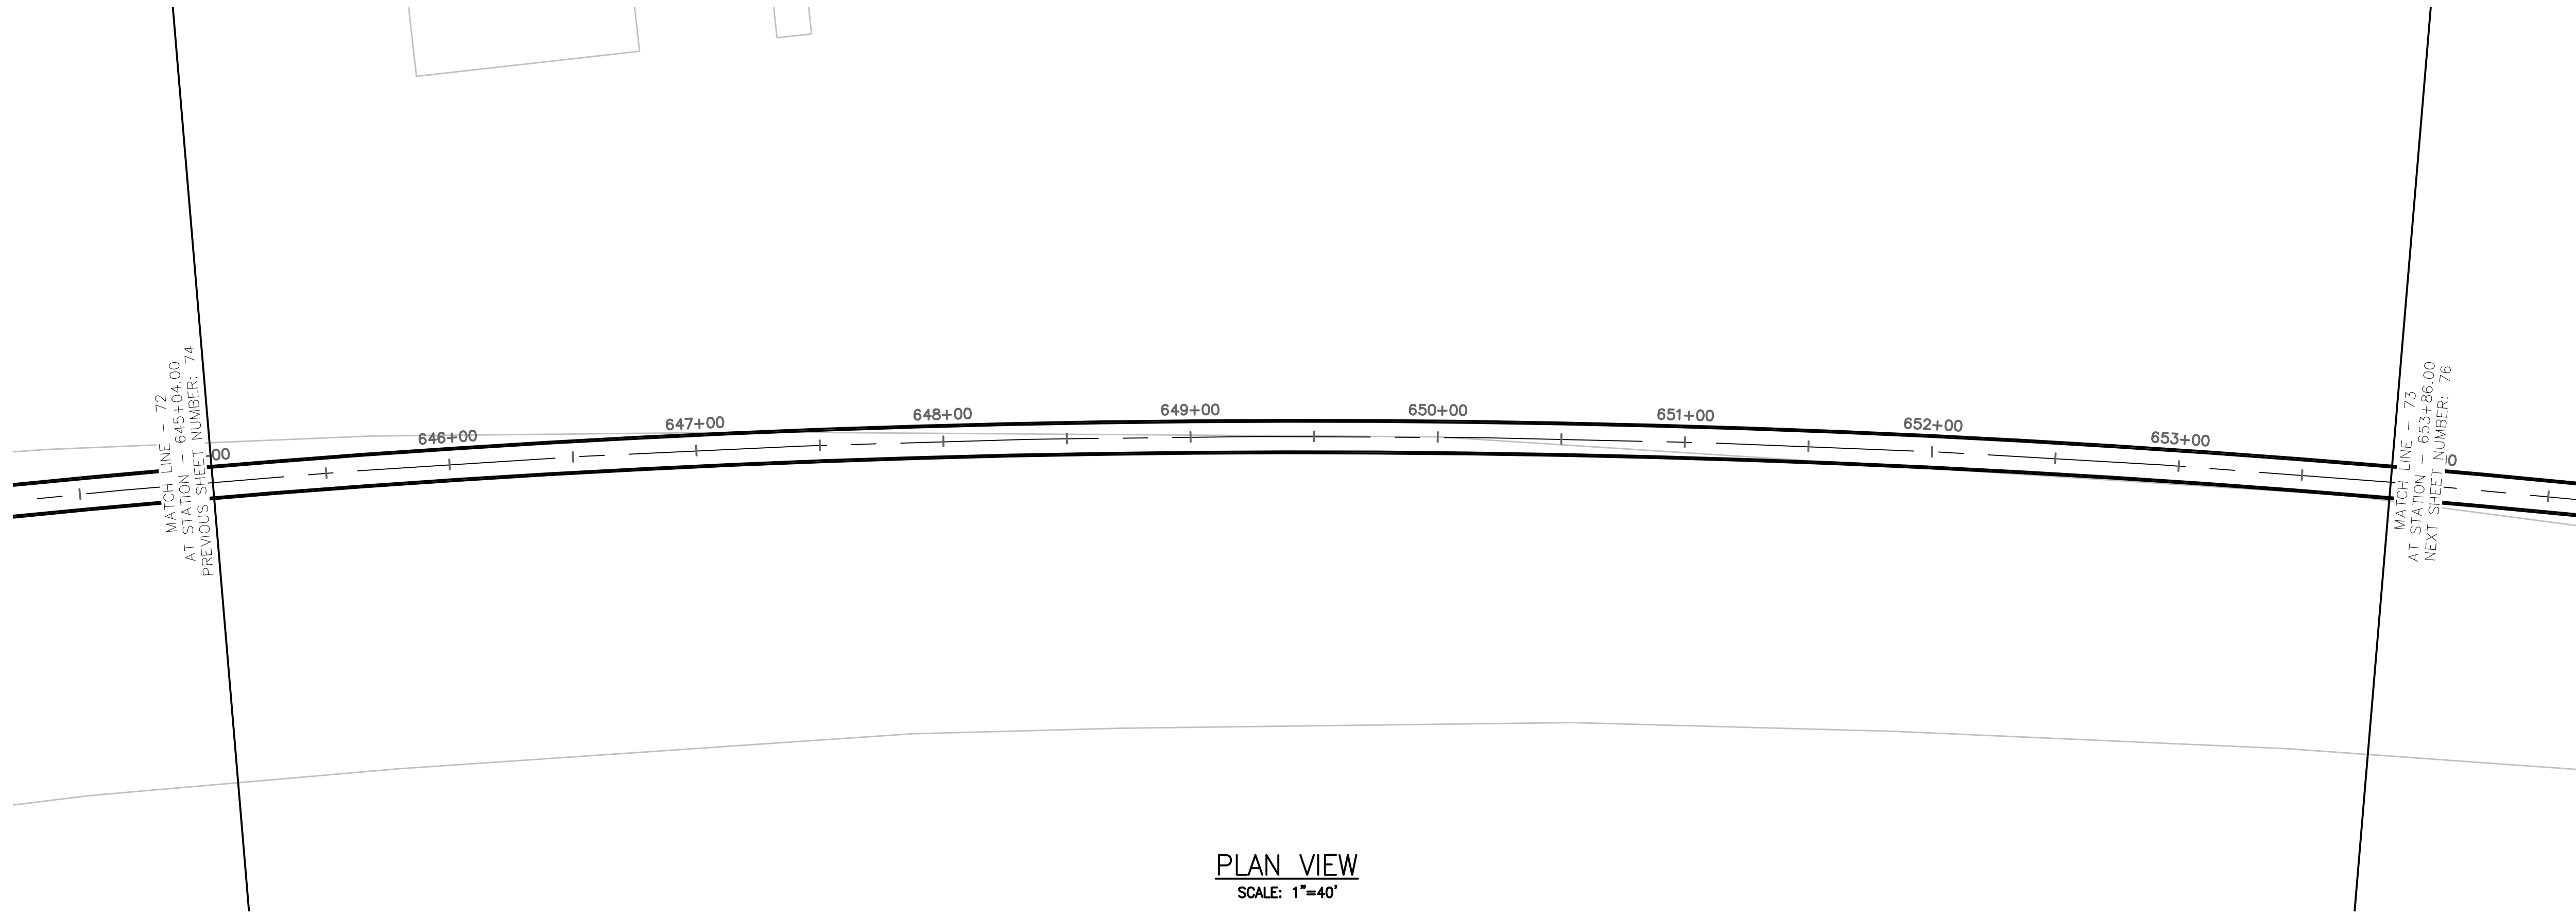


PLAN VIEW
SCALE: 1"=40'

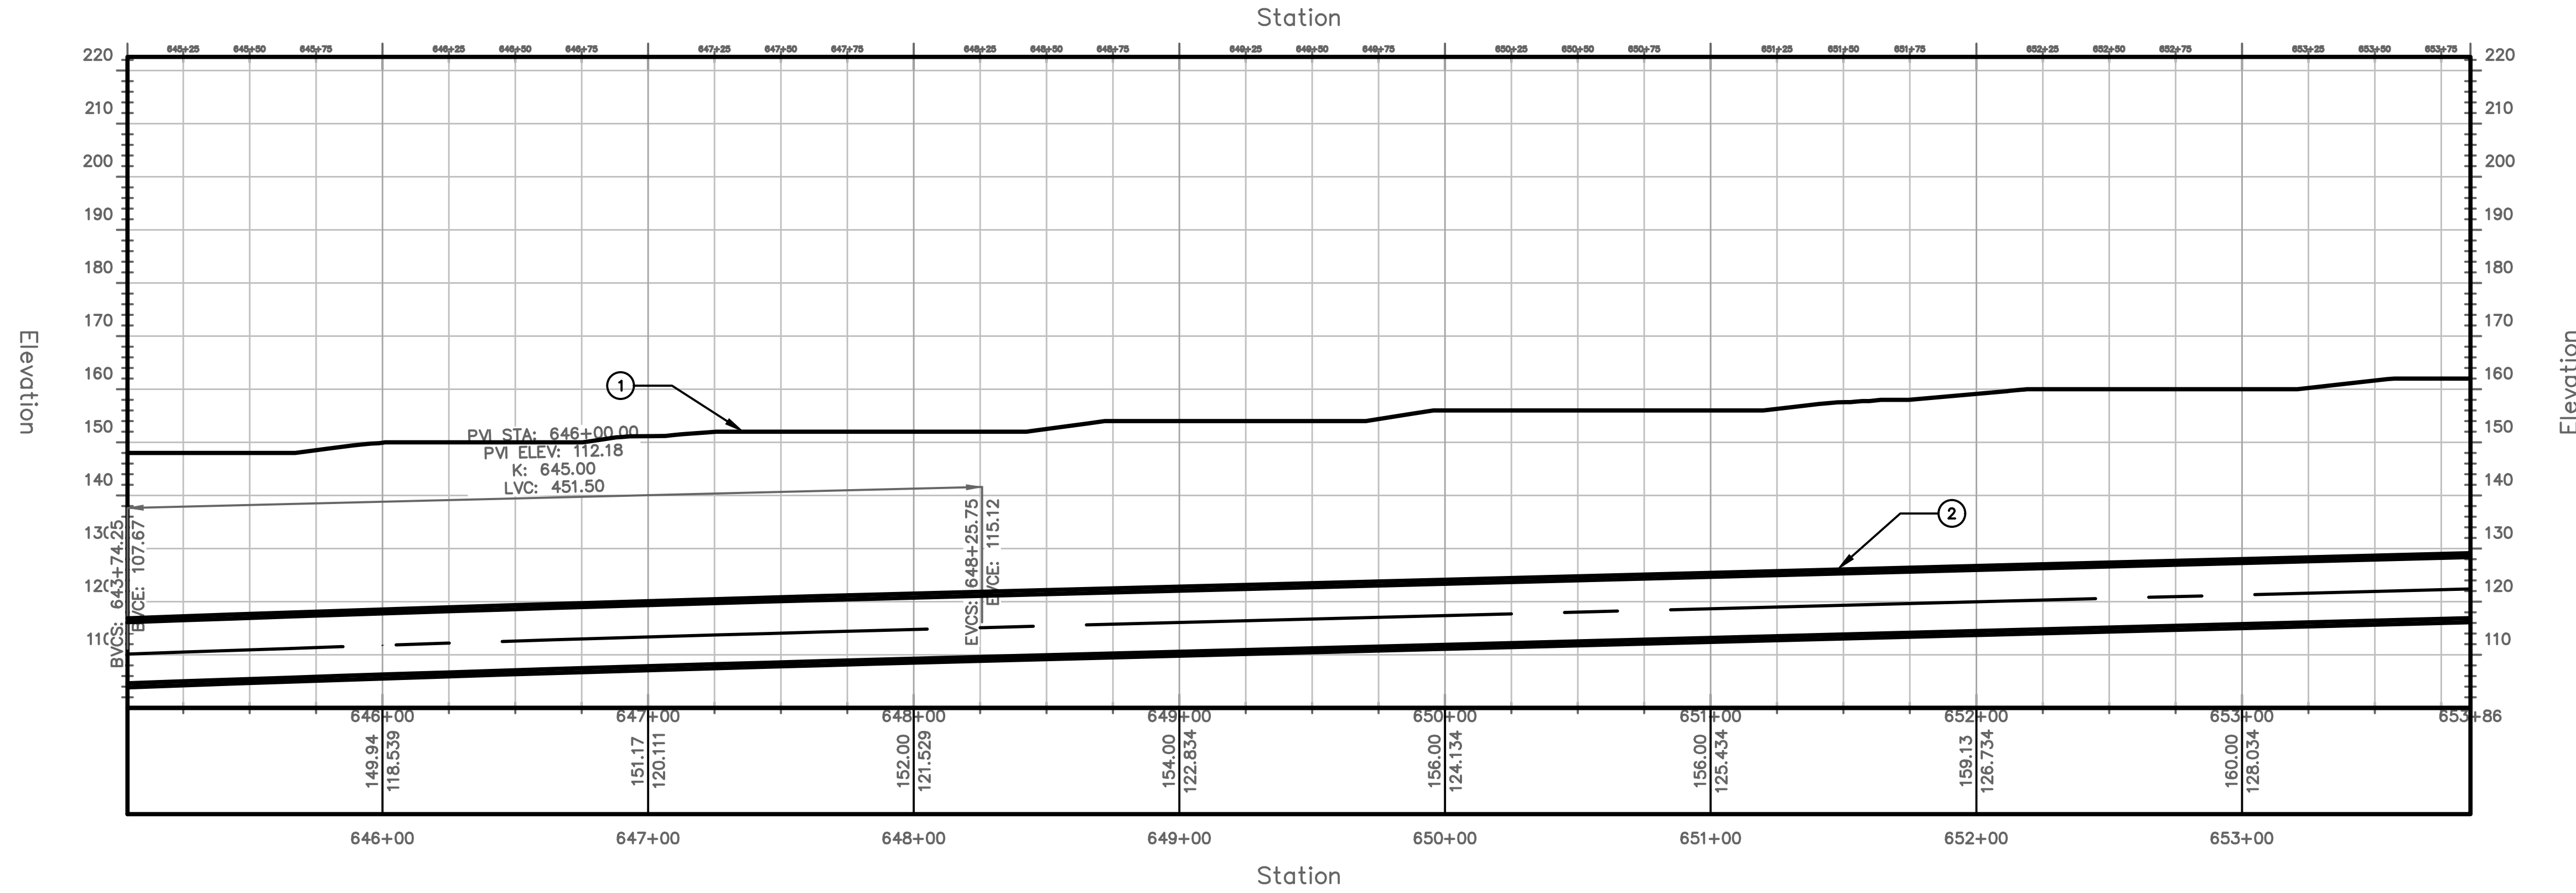

PROFILE VIEW
HORIZONTAL SCALE: 1"=40'
VERTICAL SCALE: 1"=20'

TUNNEL NOTES	
①	EXISTING SURFACE
②	PROPOSED 13.5' O.D. TUNNEL

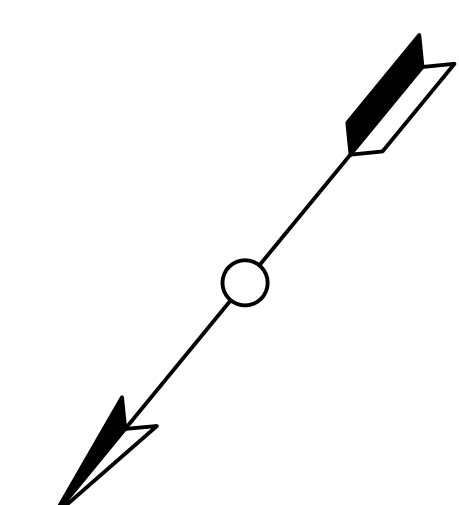



PROJECT NO. MD-002
DRAWING NO. C-073
SHEET NO. 75 OF 117

TRANSPORT TUNNEL
PROJECT
TUNNEL ALIGNMENT AND PROFILE


DESIGN BY AT
DRAWN BY AT
CHECKED BY SD

NO.	DATE	REVISIONS	DWN	CKD	APPR



THE BORING COMPANY
1 ROCKET ROAD
HAWTHORNE, CA 90250

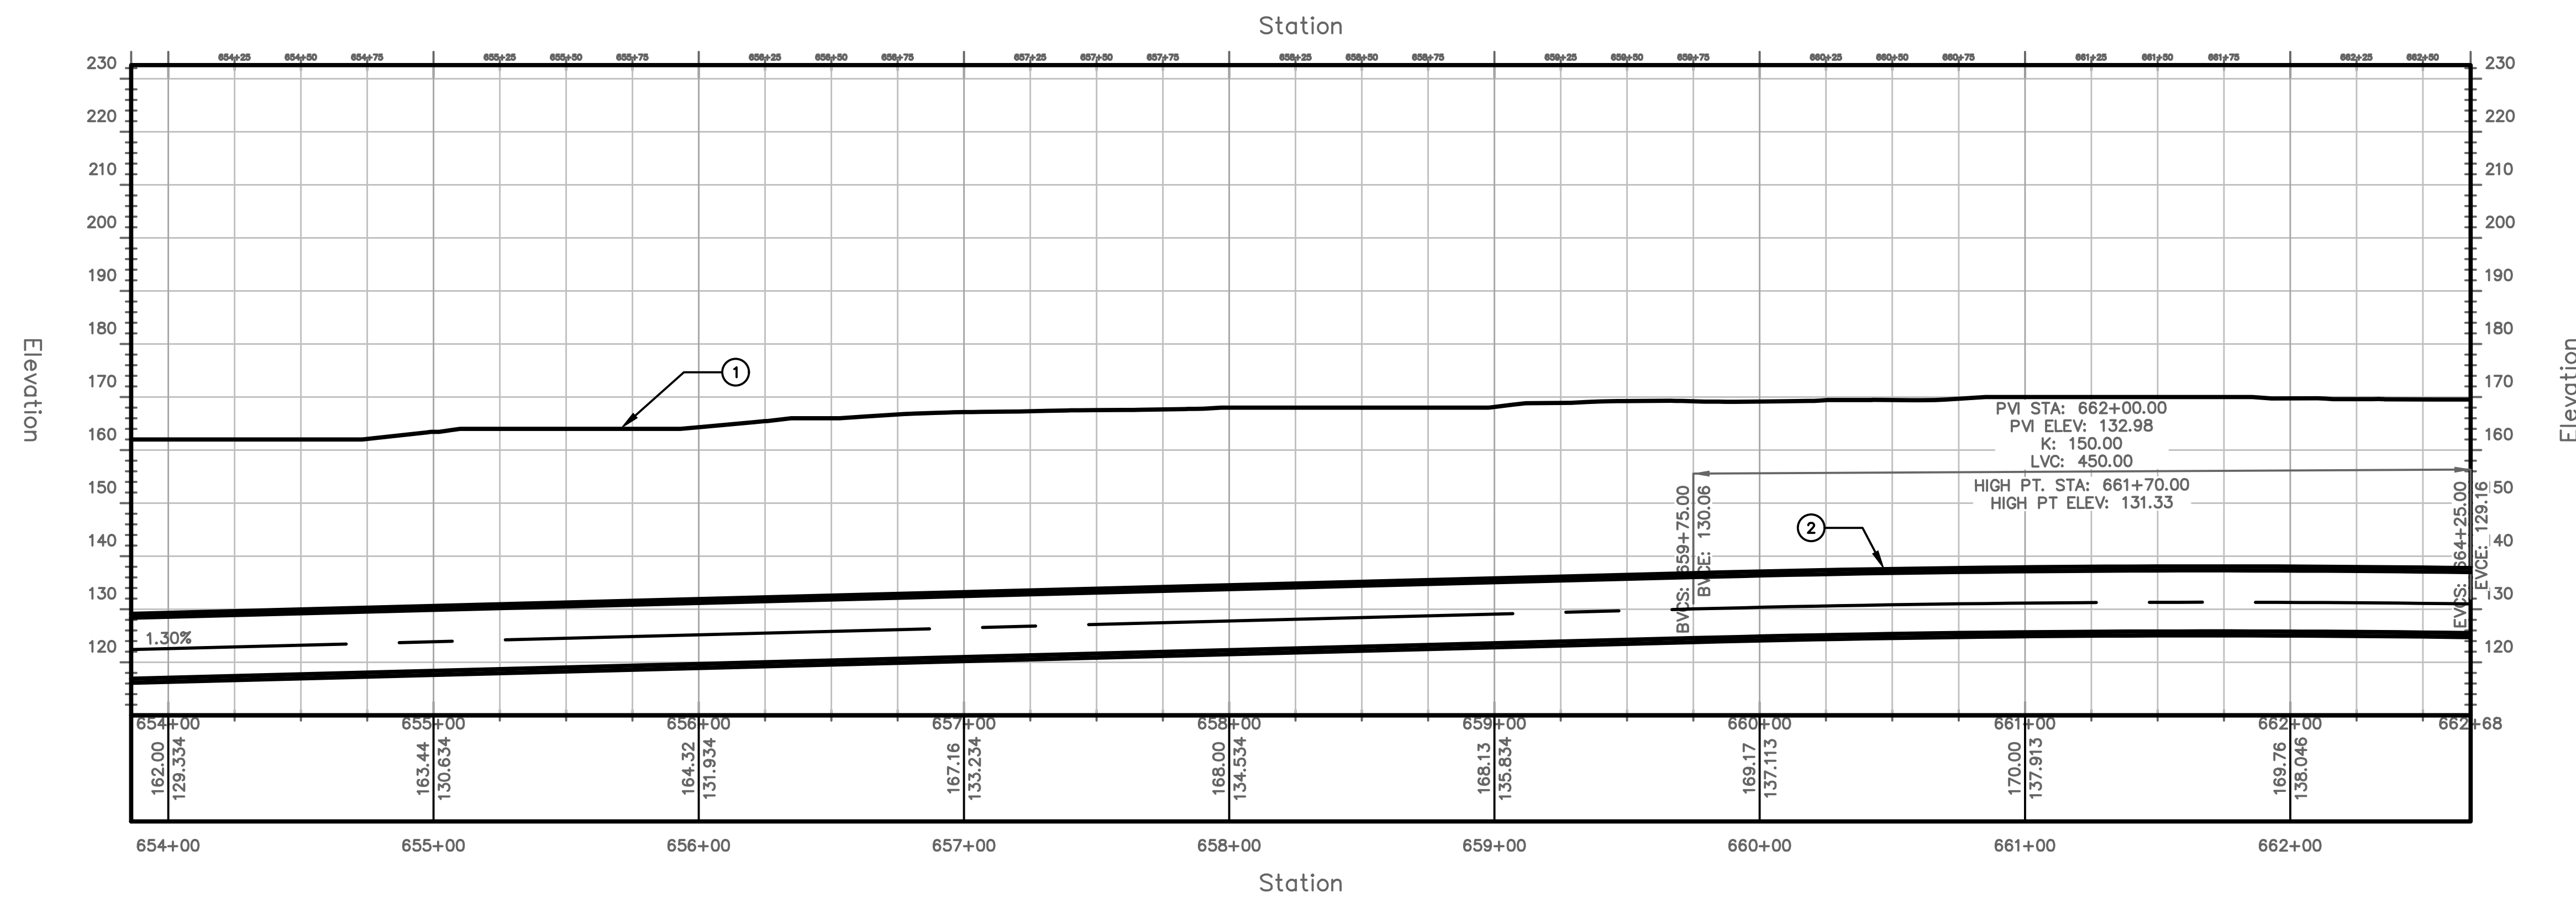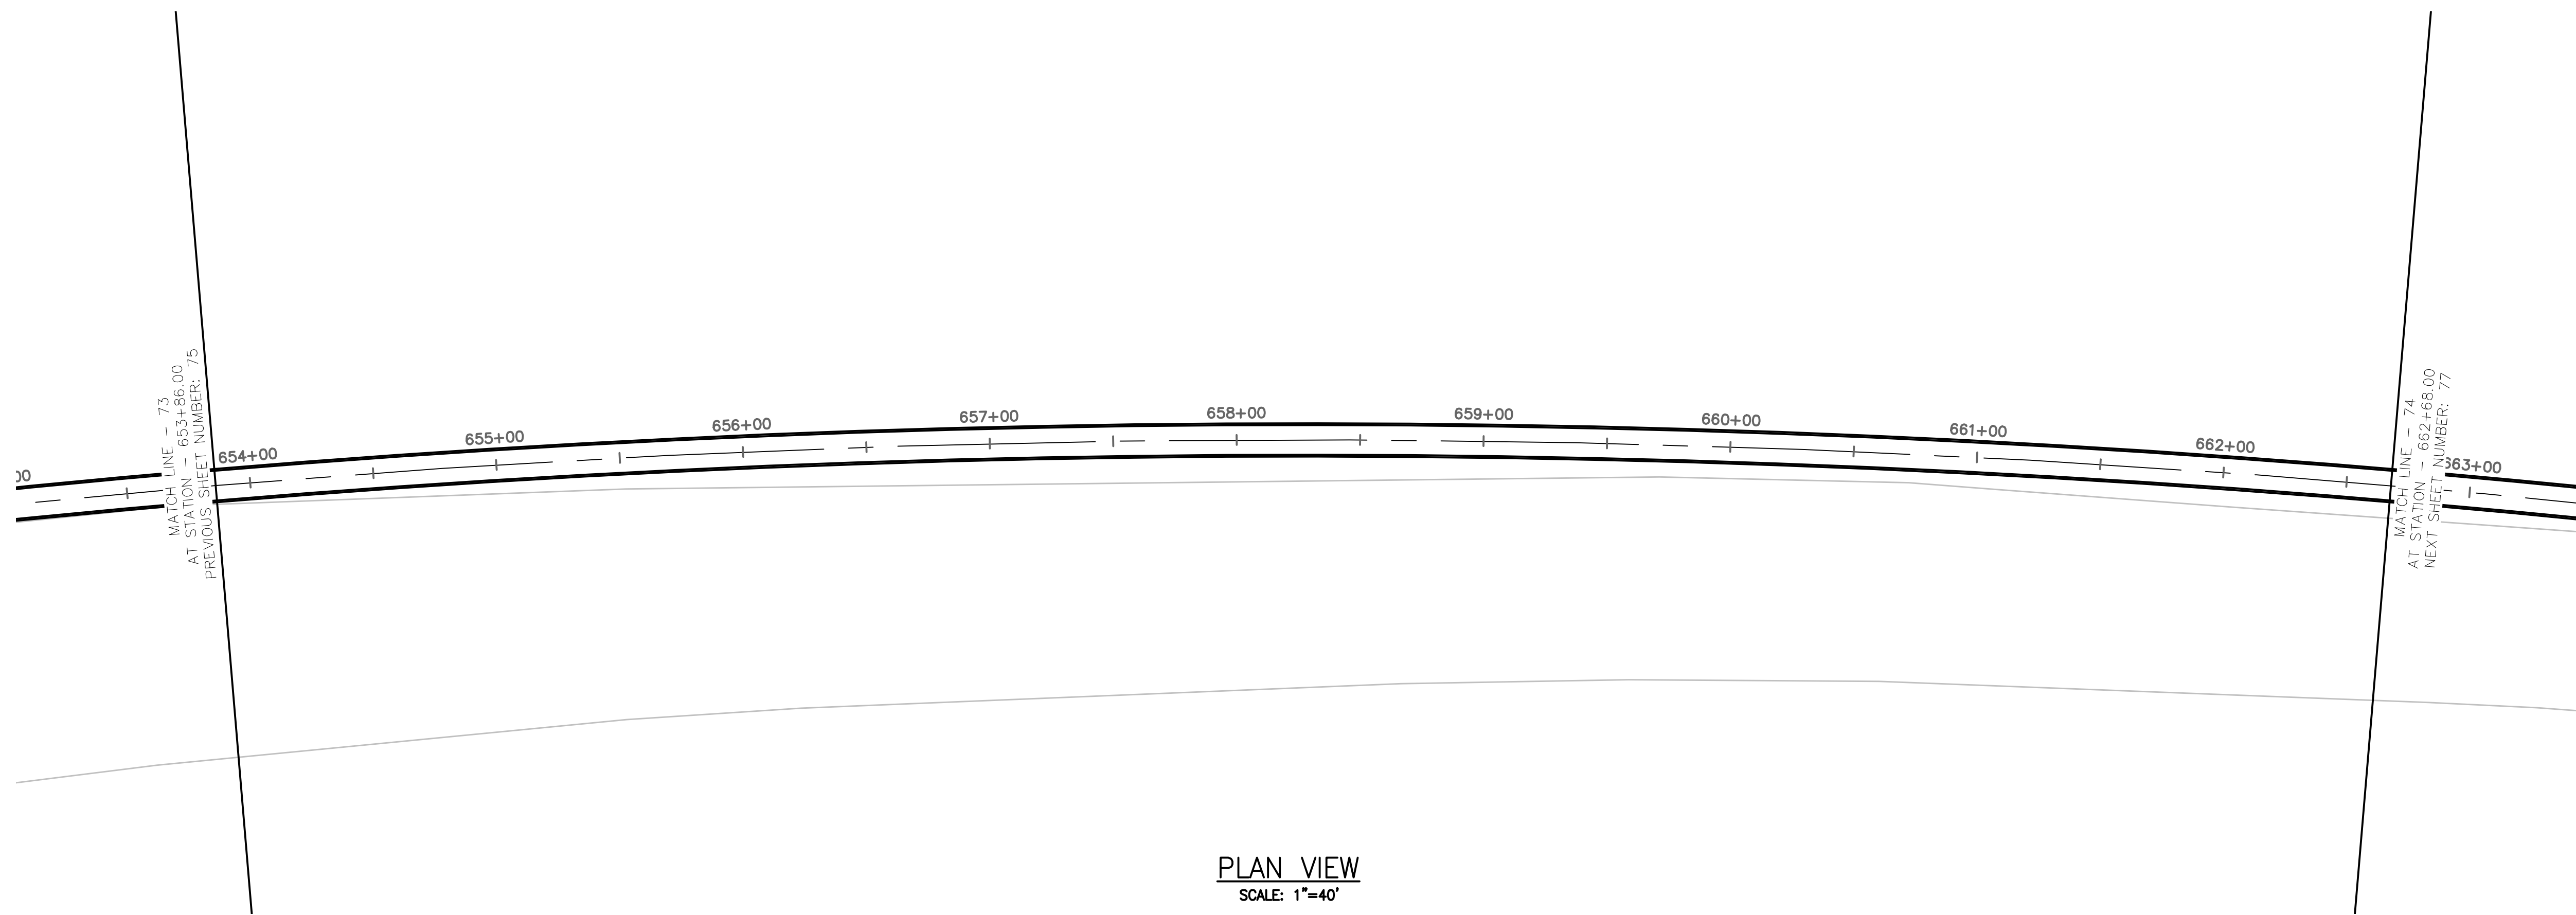


TUNNEL NOTES	
①	EXISTING SURFACE
②	PROPOSED 13.5' O.D. TUNNEL

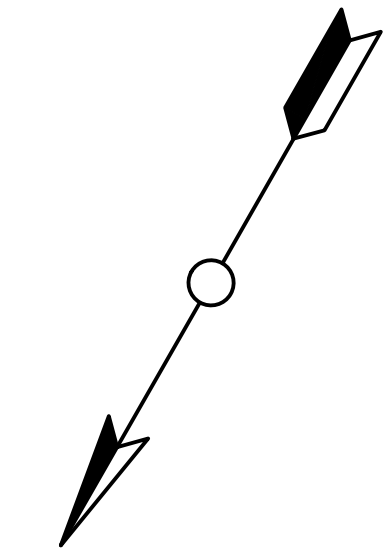


PROJECT NO. MD-002 DRAWING NO. C-074 SHEET NO. 76 OF 117	TRANSPORT TUNNEL PROJECT TUNNEL ALIGNMENT AND PROFILE	DESIGN BY AT DRAWN BY AT CHECKED BY SD																															
<table border="1" style="width: 100%; border-collapse: collapse;"> <thead> <tr> <th>NO.</th> <th>DATE</th> <th>REVISIONS</th> <th>DWN</th> <th>CKD</th> <th>APPR</th> </tr> </thead> <tbody> <tr><td> </td><td> </td><td> </td><td> </td><td> </td><td> </td></tr> <tr><td> </td><td> </td><td> </td><td> </td><td> </td><td> </td></tr> <tr><td> </td><td> </td><td> </td><td> </td><td> </td><td> </td></tr> <tr><td> </td><td> </td><td> </td><td> </td><td> </td><td> </td></tr> </tbody> </table>				NO.	DATE	REVISIONS	DWN	CKD	APPR																								
NO.	DATE	REVISIONS	DWN	CKD	APPR																												
THE BORING COMPANY 1 ROCKET ROAD HAWTHORNE, CA 90250																																	

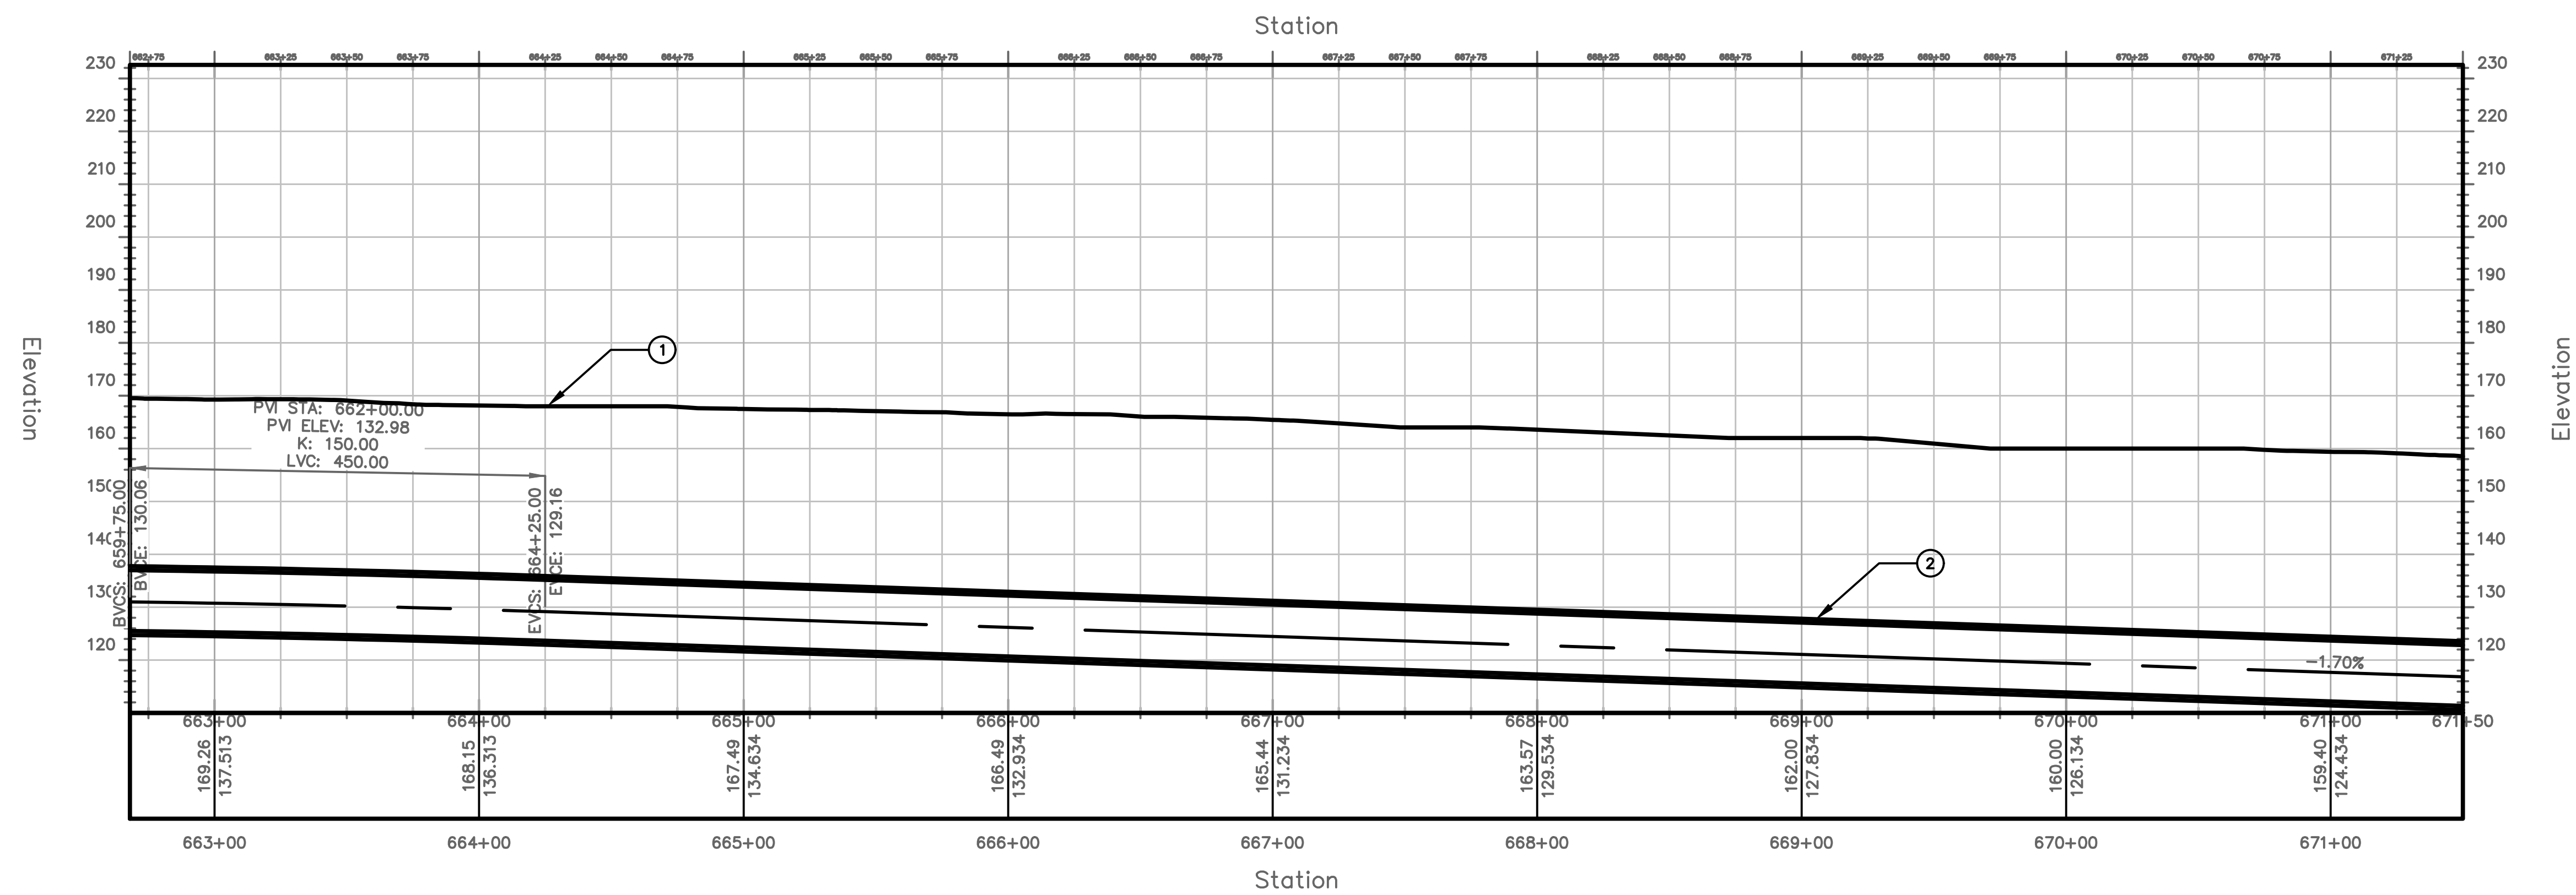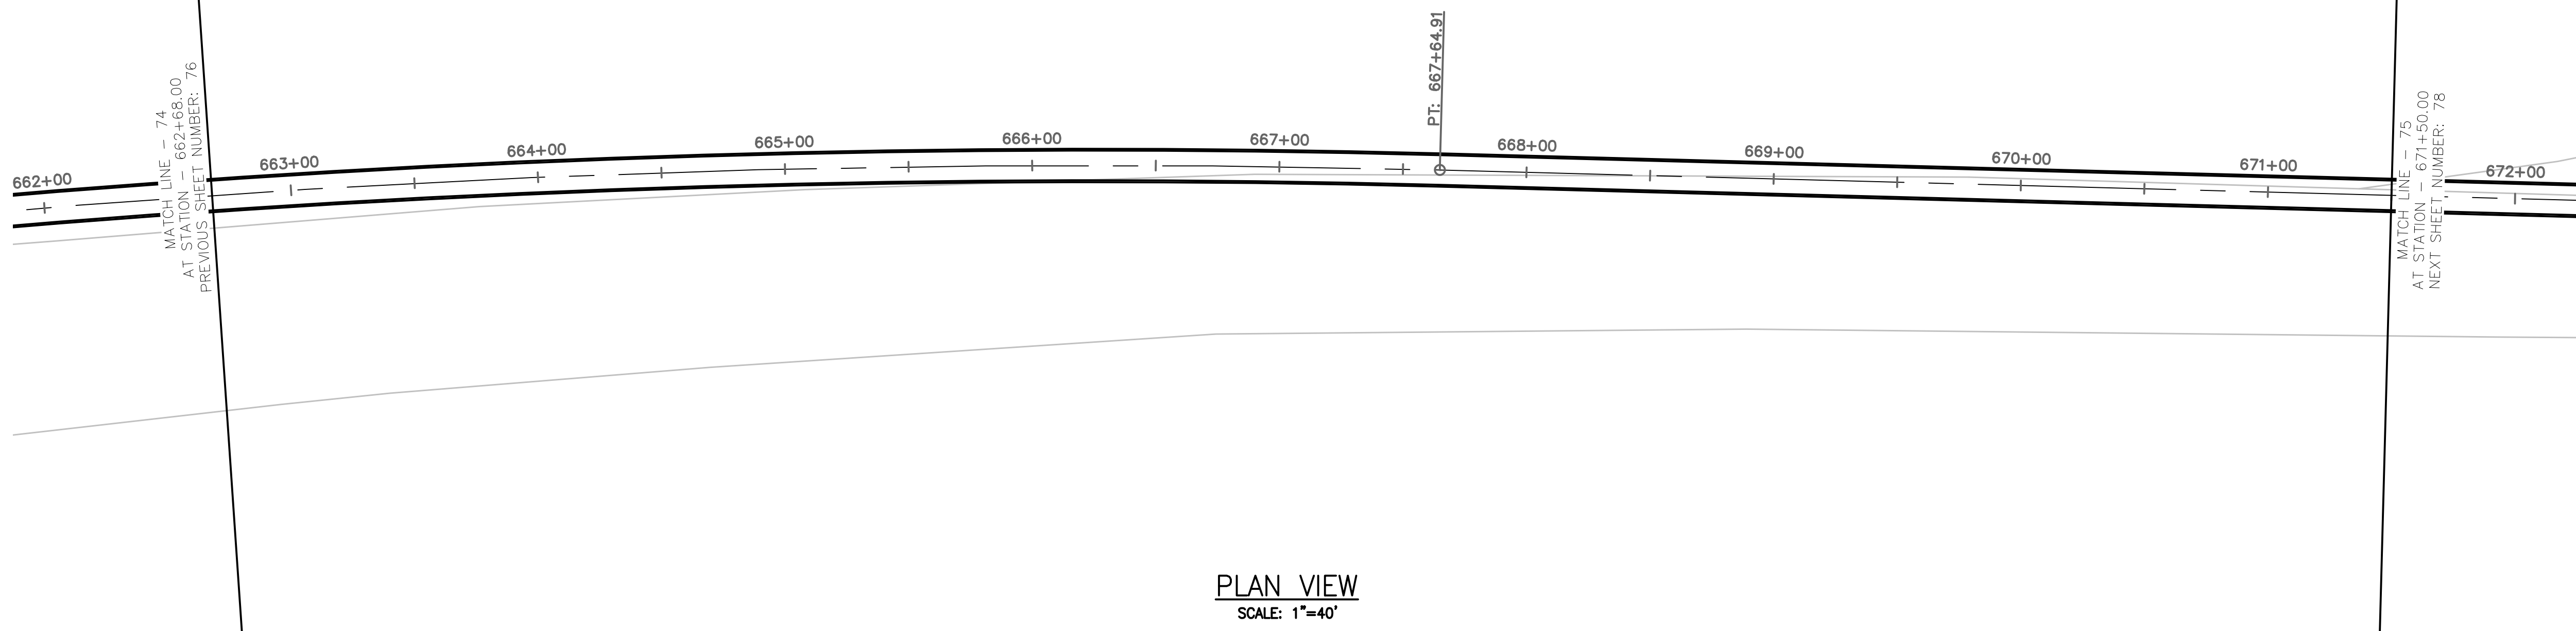


TUNNEL NOTES	
①	EXISTING SURFACE
②	PROPOSED 13.5' O.D. TUNNEL

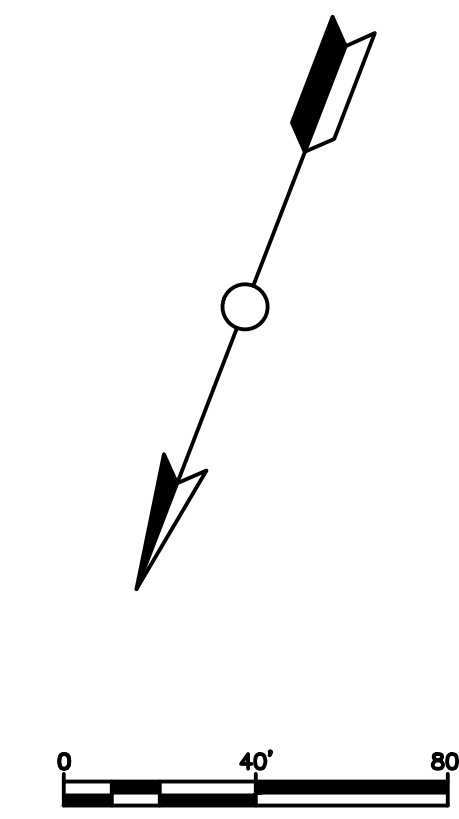

PROJECT NO. MD-002	DRAWING NO. C-075	SHEET NO. 77 OF 117	TRANSPORT TUNNEL PROJECT TUNNEL ALIGNMENT AND PROFILE																														
DESIGN BY AT		DRAWN BY AT	CHECKED BY SD																														
<table border="1"> <thead> <tr> <th>NO.</th> <th>DATE</th> <th>REVISIONS</th> <th>DWN</th> <th>CKD</th> <th>APPR</th> </tr> </thead> <tbody> <tr><td> </td><td> </td><td> </td><td> </td><td> </td><td> </td></tr> <tr><td> </td><td> </td><td> </td><td> </td><td> </td><td> </td></tr> <tr><td> </td><td> </td><td> </td><td> </td><td> </td><td> </td></tr> <tr><td> </td><td> </td><td> </td><td> </td><td> </td><td> </td></tr> </tbody> </table>				NO.	DATE	REVISIONS	DWN	CKD	APPR																								
NO.	DATE	REVISIONS	DWN	CKD	APPR																												
THE BORING COMPANY 1 ROCKET ROAD HAWTHORNE, CA 90250																																	

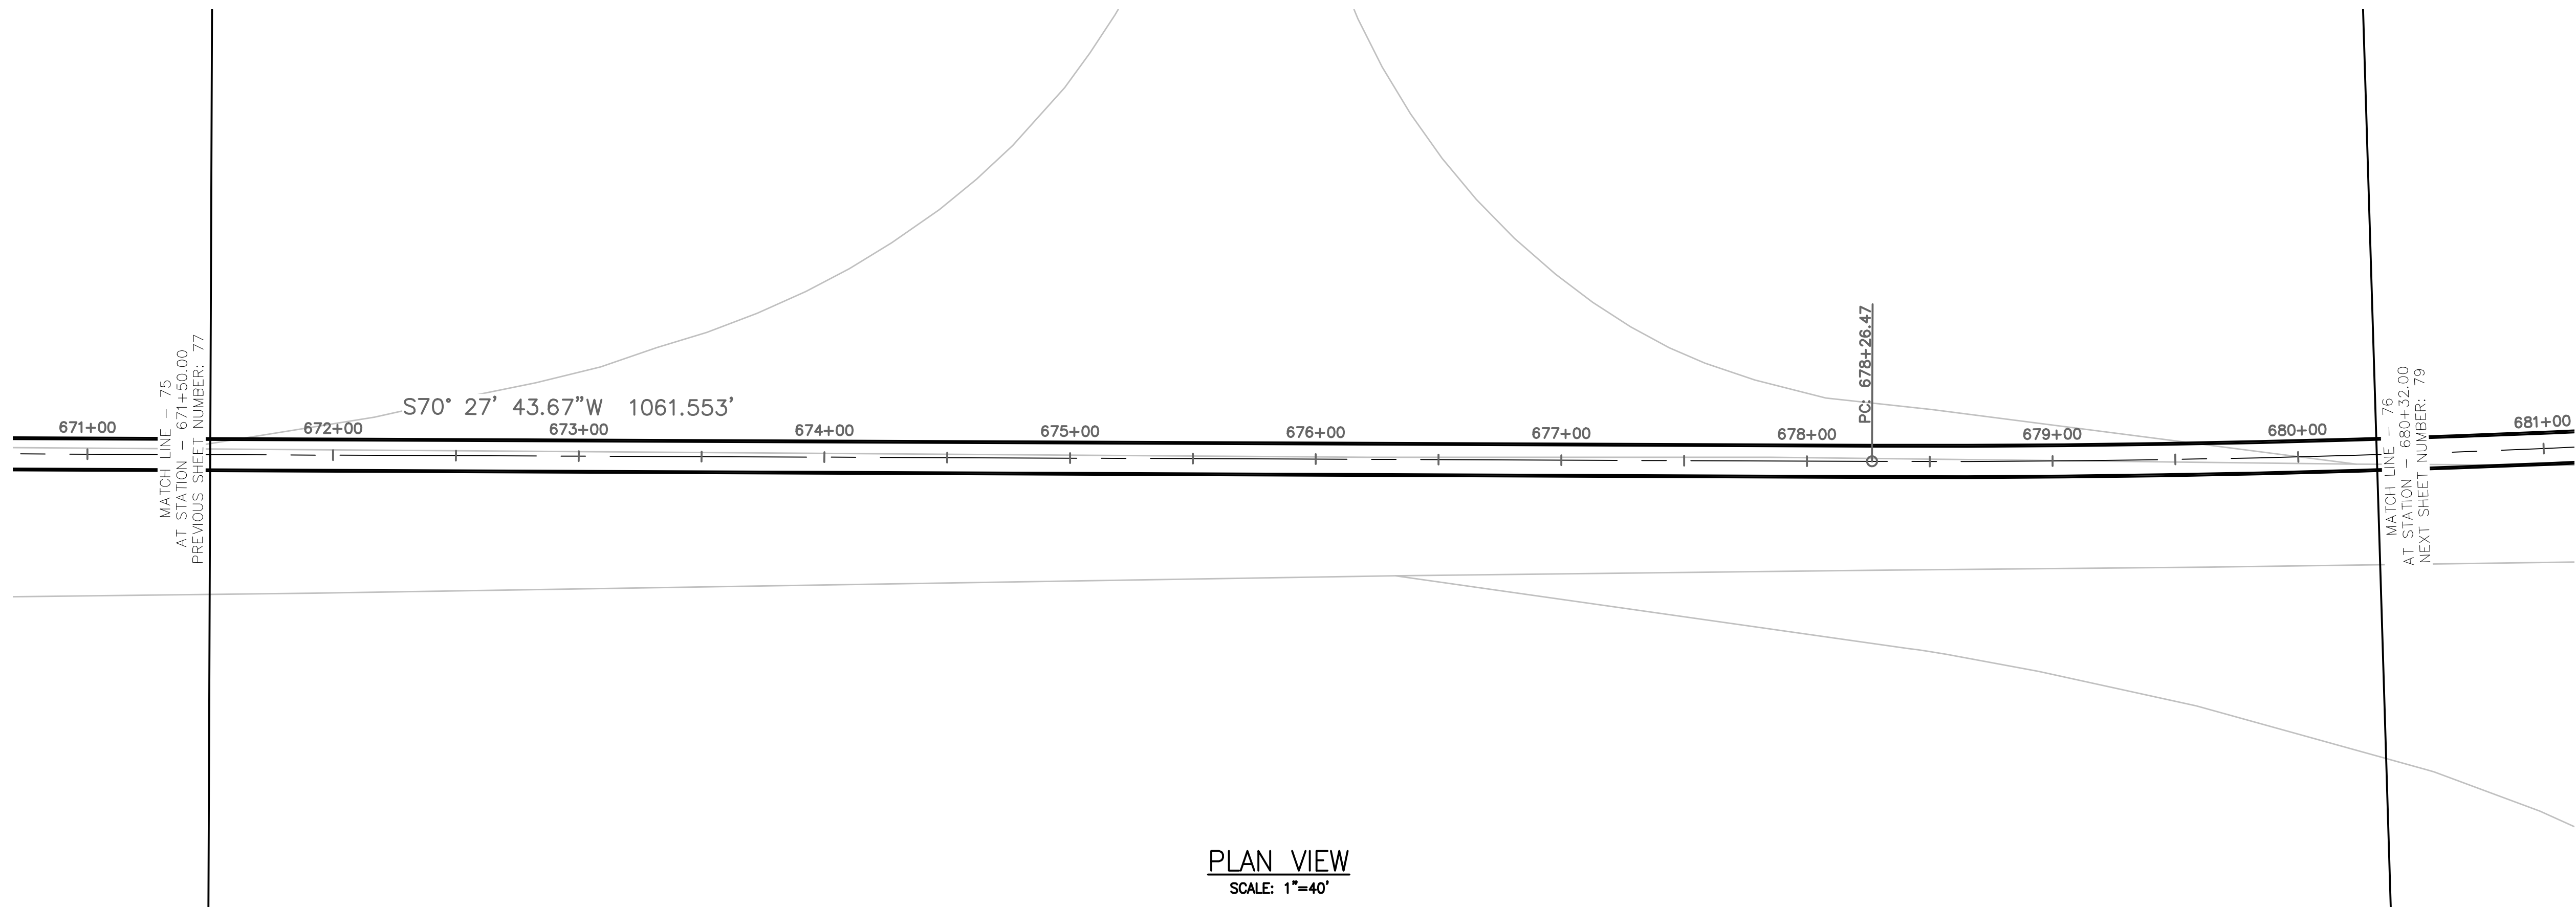


PLAN VIEW
SCALE: 1"=40'

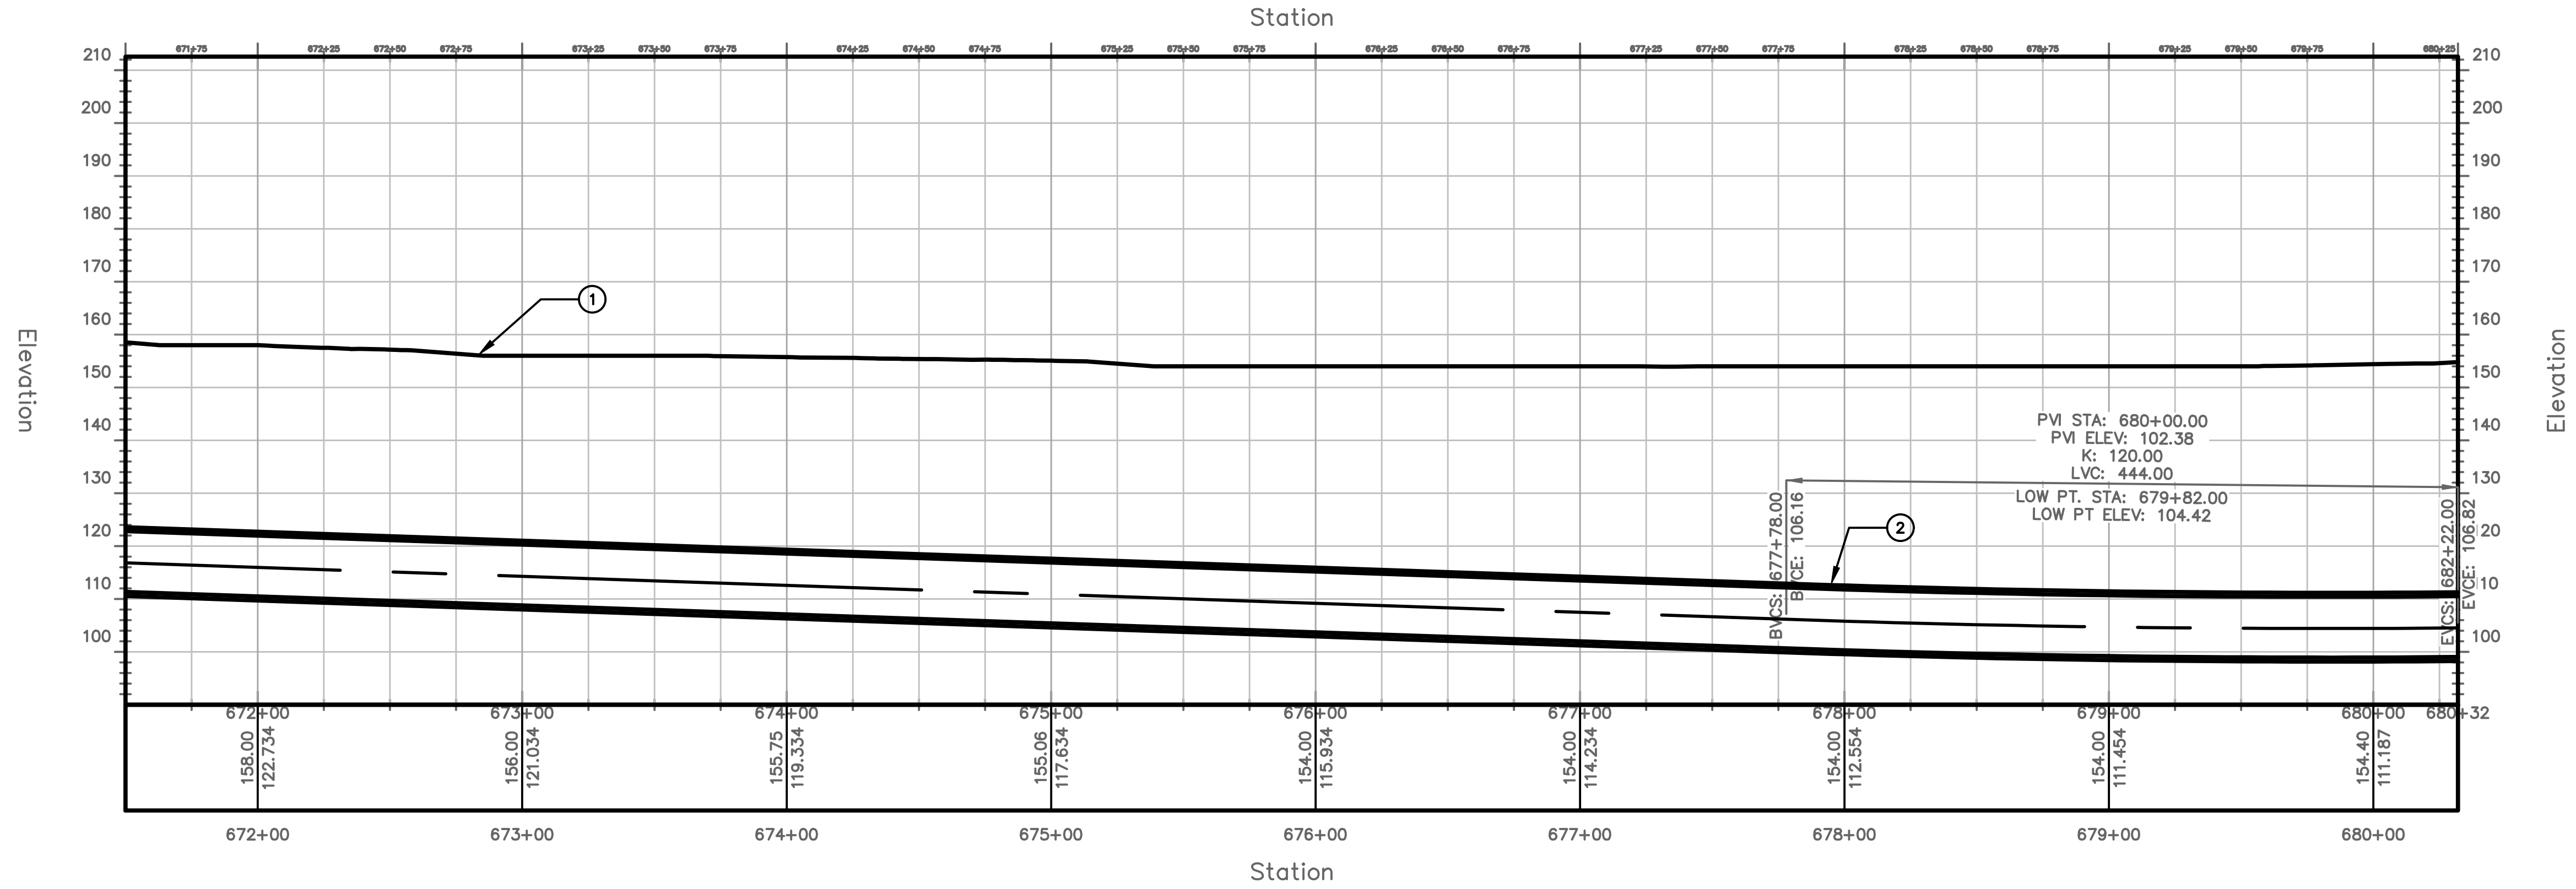

PROFILE VIEW
HORIZONTAL SCALE: 1"=40'
VERTICAL SCALE: 1"=20'

TUNNEL NOTES	
①	EXISTING SURFACE
②	PROPOSED 13.5' O.D. TUNNEL

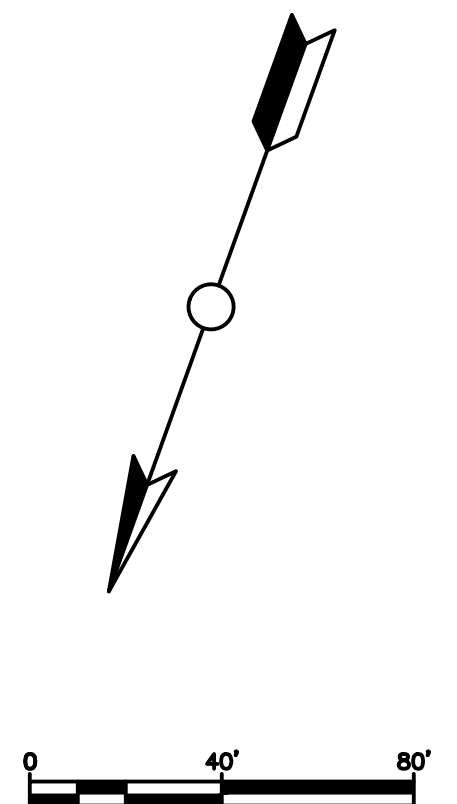


PROJECT NO. MD-002
DRAWING NO. C-076
SHEET NO. 78 OF 117

TRANSPORT TUNNEL PROJECT
TUNNEL ALIGNMENT AND PROFILE


DESIGN BY AT
DRAWN BY AT
CHECKED BY SD

NO.	DATE	REVISIONS	DWN	CKD	APPR

THE BORING COMPANY
1 ROCKET ROAD
HAWTHORNE, CA 90250

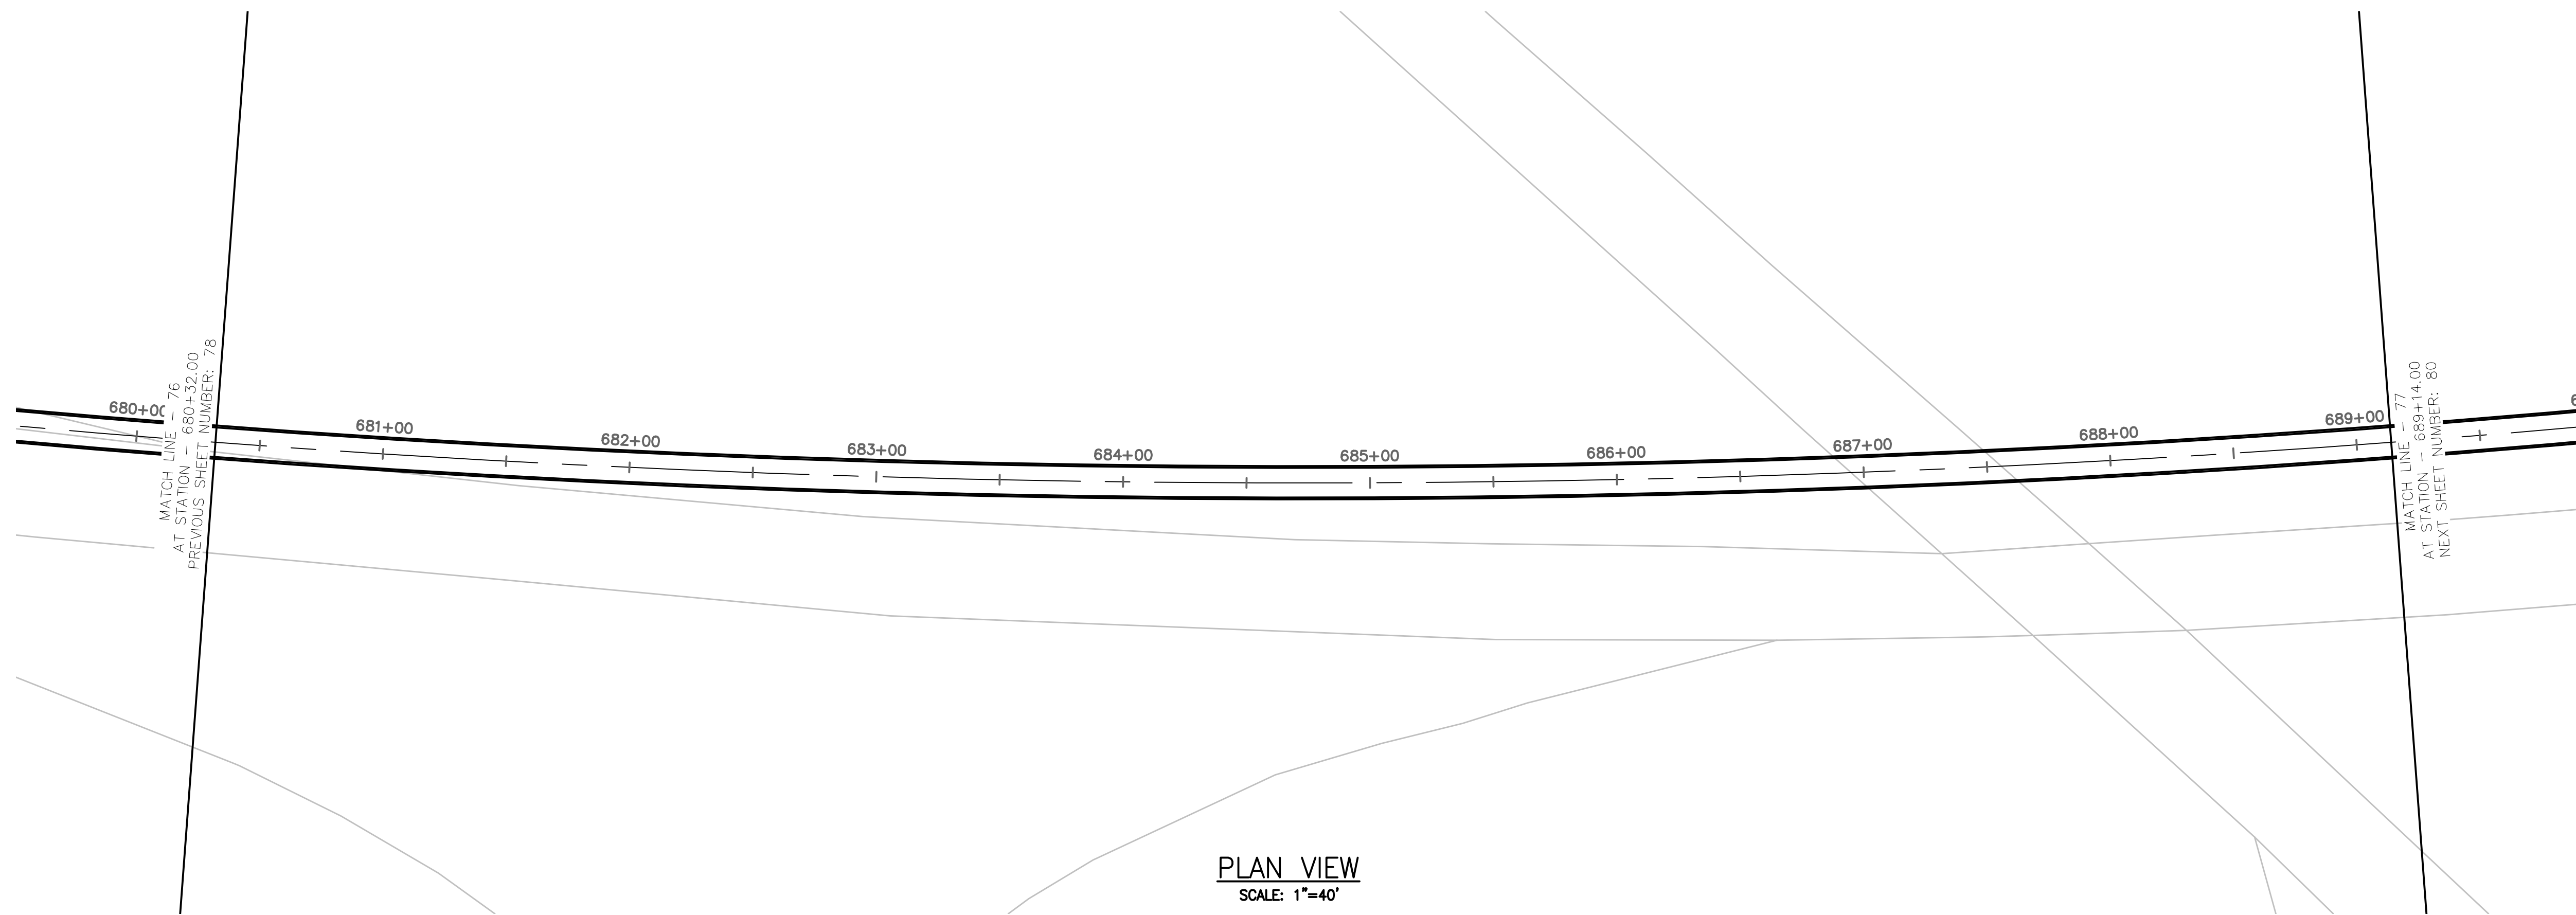


PLAN VIEW
SCALE: 1"=40'

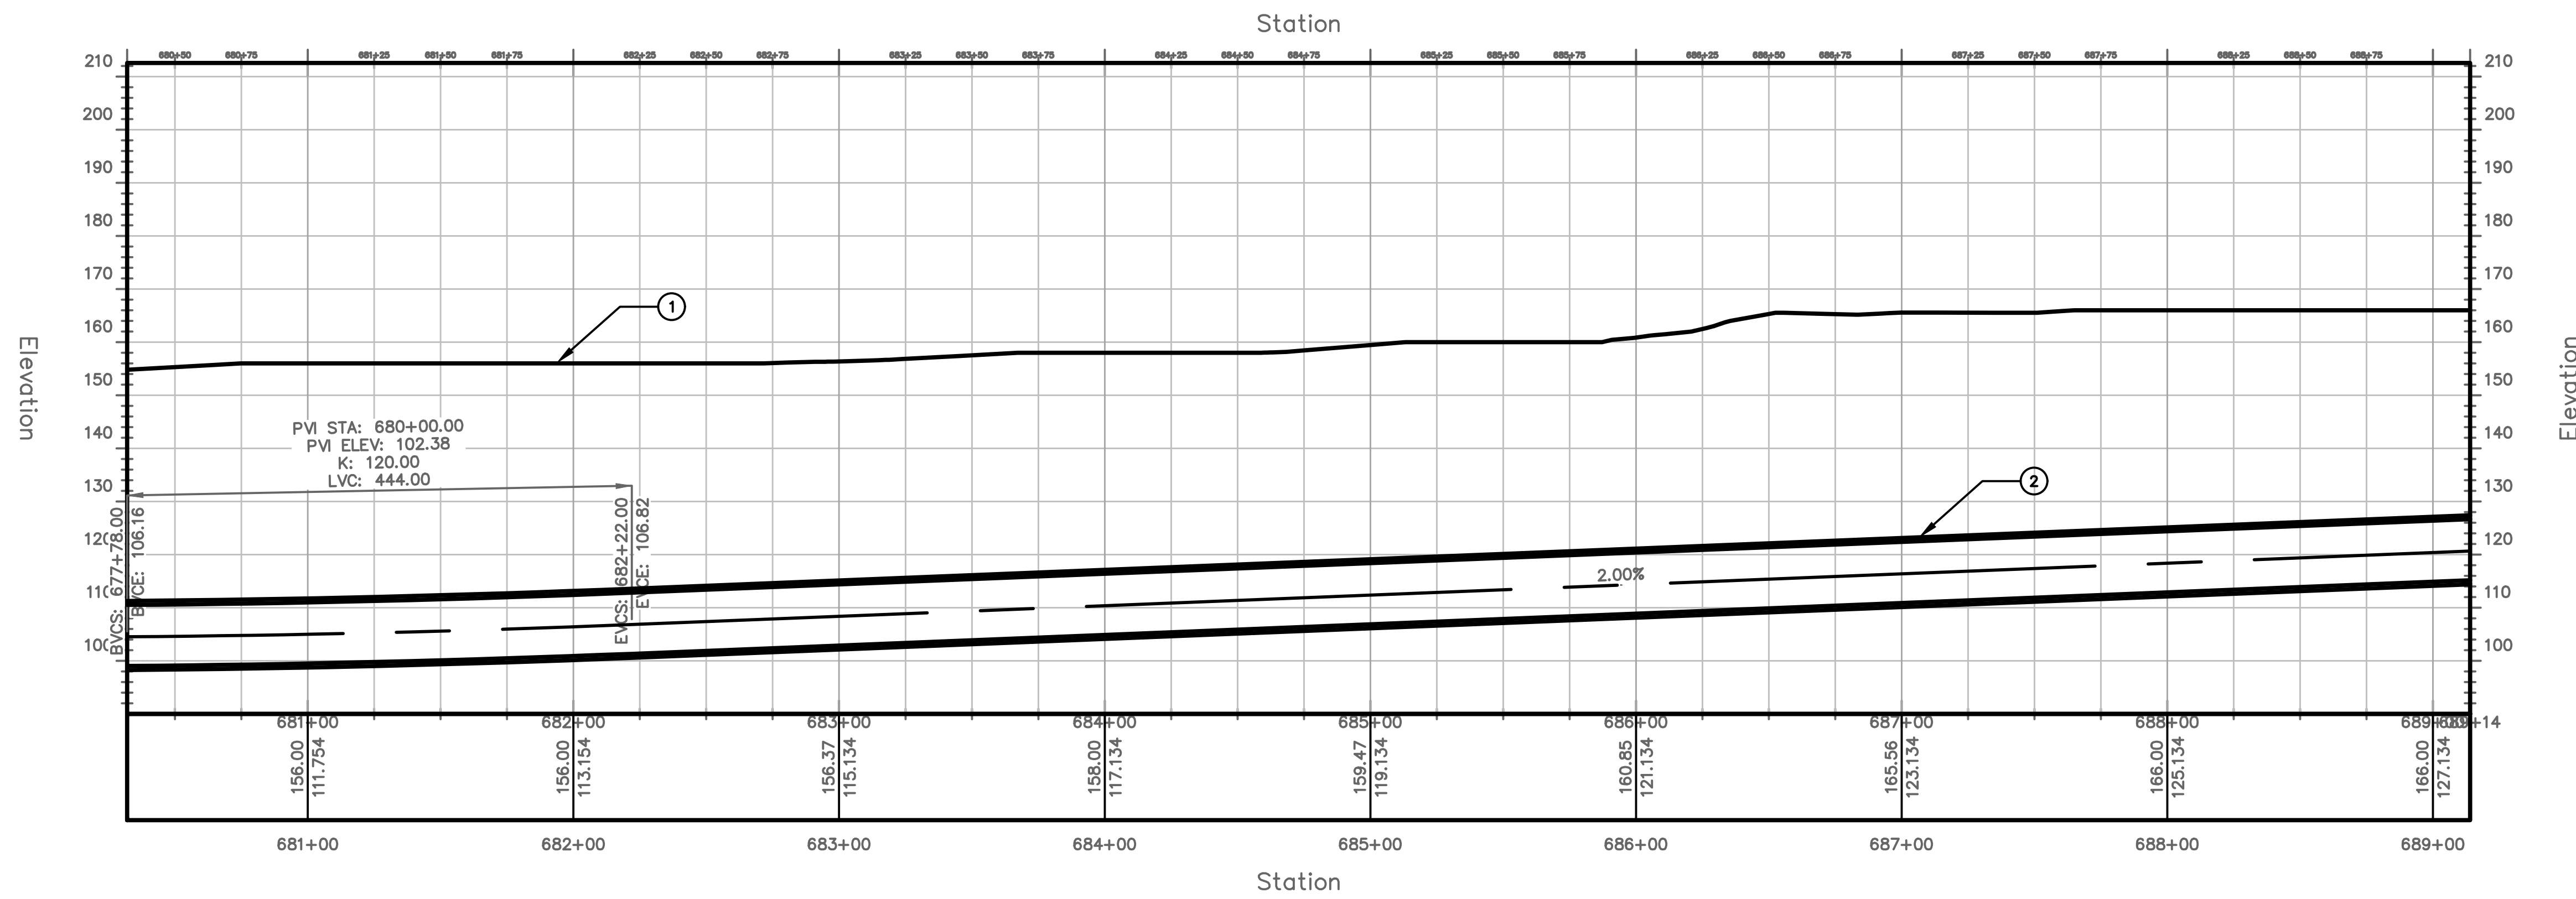


PROFILE VIEW
HORIZONTAL SCALE: 1"=40'
VERTICAL SCALE: 1"=20'


TUNNEL NOTES	
①	EXISTING SURFACE
②	PROPOSED 13.5' O.D. TUNNEL

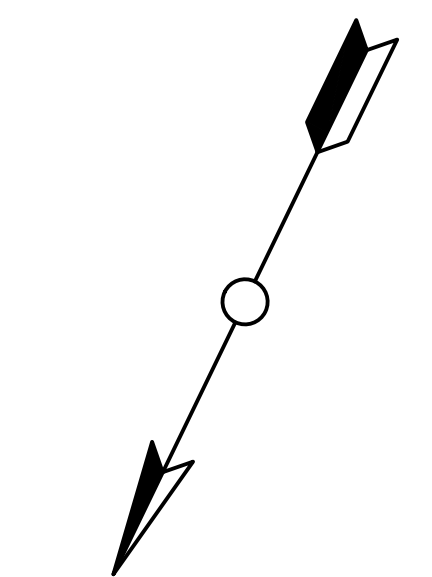

PROJECT NO. MD-002 DRAWING NO. C-077 SHEET NO. 79 OF 117	TRANSPORT TUNNEL PROJECT TUNNEL ALIGNMENT AND PROFILE	DESIGN BY AT DRAWN BY AT CHECKED BY SD																														
<table border="1" style="width: 100%; border-collapse: collapse;"> <thead> <tr> <th>NO.</th> <th>DATE</th> <th>REVISIONS</th> <th>DWN</th> <th>CKD</th> <th>APPR</th> </tr> </thead> <tbody> <tr><td> </td><td> </td><td> </td><td> </td><td> </td><td> </td></tr> <tr><td> </td><td> </td><td> </td><td> </td><td> </td><td> </td></tr> <tr><td> </td><td> </td><td> </td><td> </td><td> </td><td> </td></tr> <tr><td> </td><td> </td><td> </td><td> </td><td> </td><td> </td></tr> </tbody> </table>			NO.	DATE	REVISIONS	DWN	CKD	APPR																								
NO.	DATE	REVISIONS	DWN	CKD	APPR																											
THE BORING COMPANY 1 ROCKET ROAD HAWTHORNE, CA 90250																																


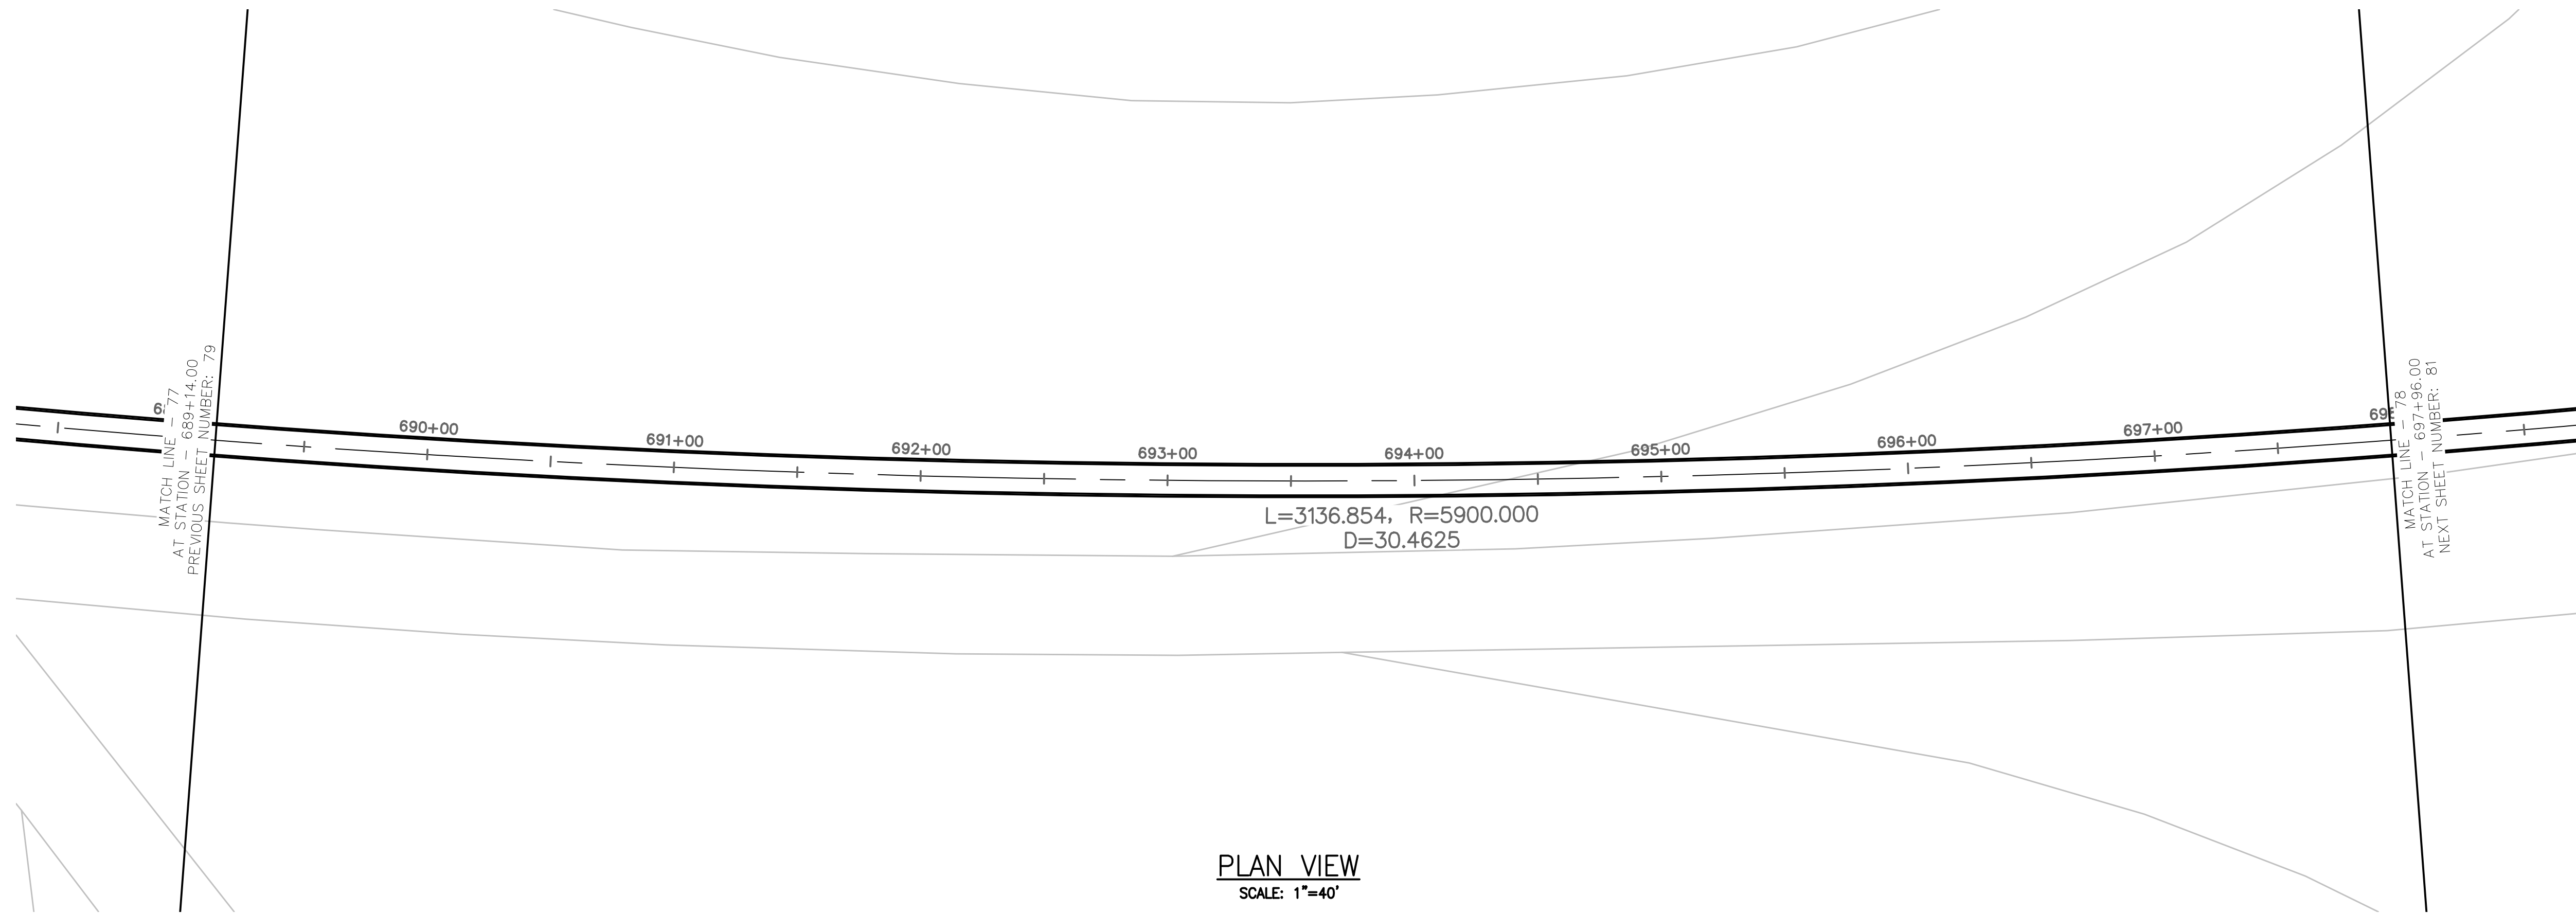


PLAN VIEW
SCALE: 1"=40'

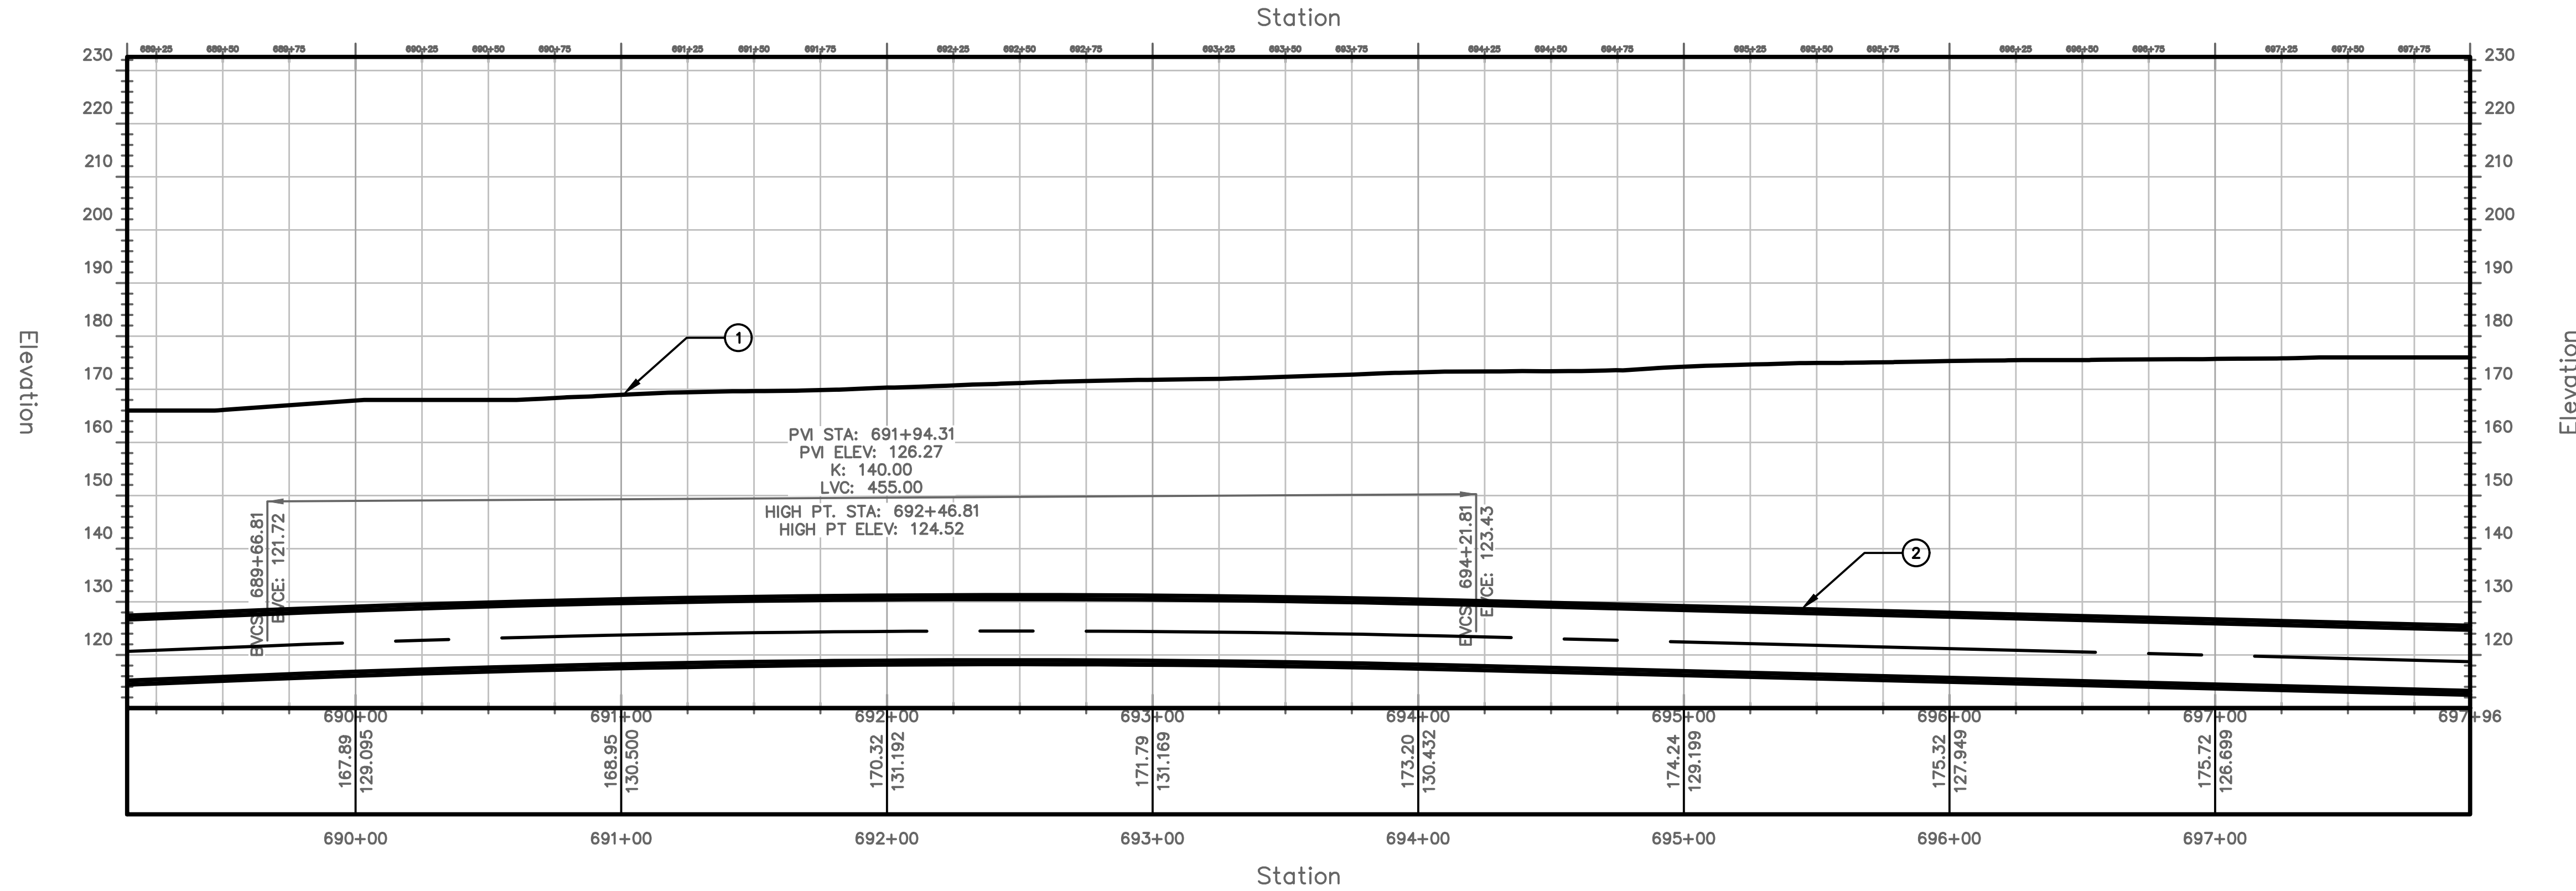


PROFILE VIEW
HORIZONTAL SCALE: 1"=40'
VERTICAL SCALE: 1"=20'


TUNNEL NOTES	
①	EXISTING SURFACE
②	PROPOSED 13.5' O.D. TUNNEL

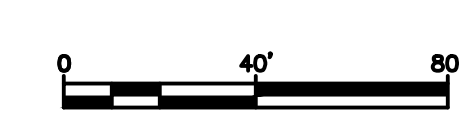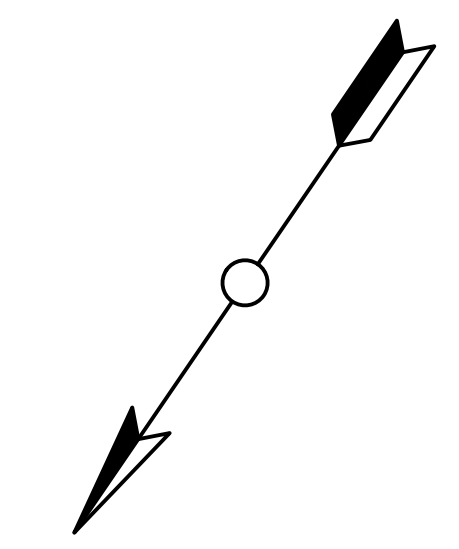

PROJECT NO. MD-002	DRAWING NO. C-078	SHEET NO. 80 OF 117																														
TRANSPORT TUNNEL PROJECT TUNNEL ALIGNMENT AND PROFILE																																
DESIGN BY AT	DRAWN BY AT	CHECKED BY SD																														
<table border="1"> <thead> <tr> <th>NO.</th> <th>DATE</th> <th>REVISIONS</th> <th>DWN</th> <th>CKD</th> <th>APPR</th> </tr> </thead> <tbody> <tr><td> </td><td> </td><td> </td><td> </td><td> </td><td> </td></tr> <tr><td> </td><td> </td><td> </td><td> </td><td> </td><td> </td></tr> <tr><td> </td><td> </td><td> </td><td> </td><td> </td><td> </td></tr> <tr><td> </td><td> </td><td> </td><td> </td><td> </td><td> </td></tr> </tbody> </table>			NO.	DATE	REVISIONS	DWN	CKD	APPR																								
NO.	DATE	REVISIONS	DWN	CKD	APPR																											
THE BORING COMPANY 1 ROCKET ROAD HAWTHORNE, CA 90250																																

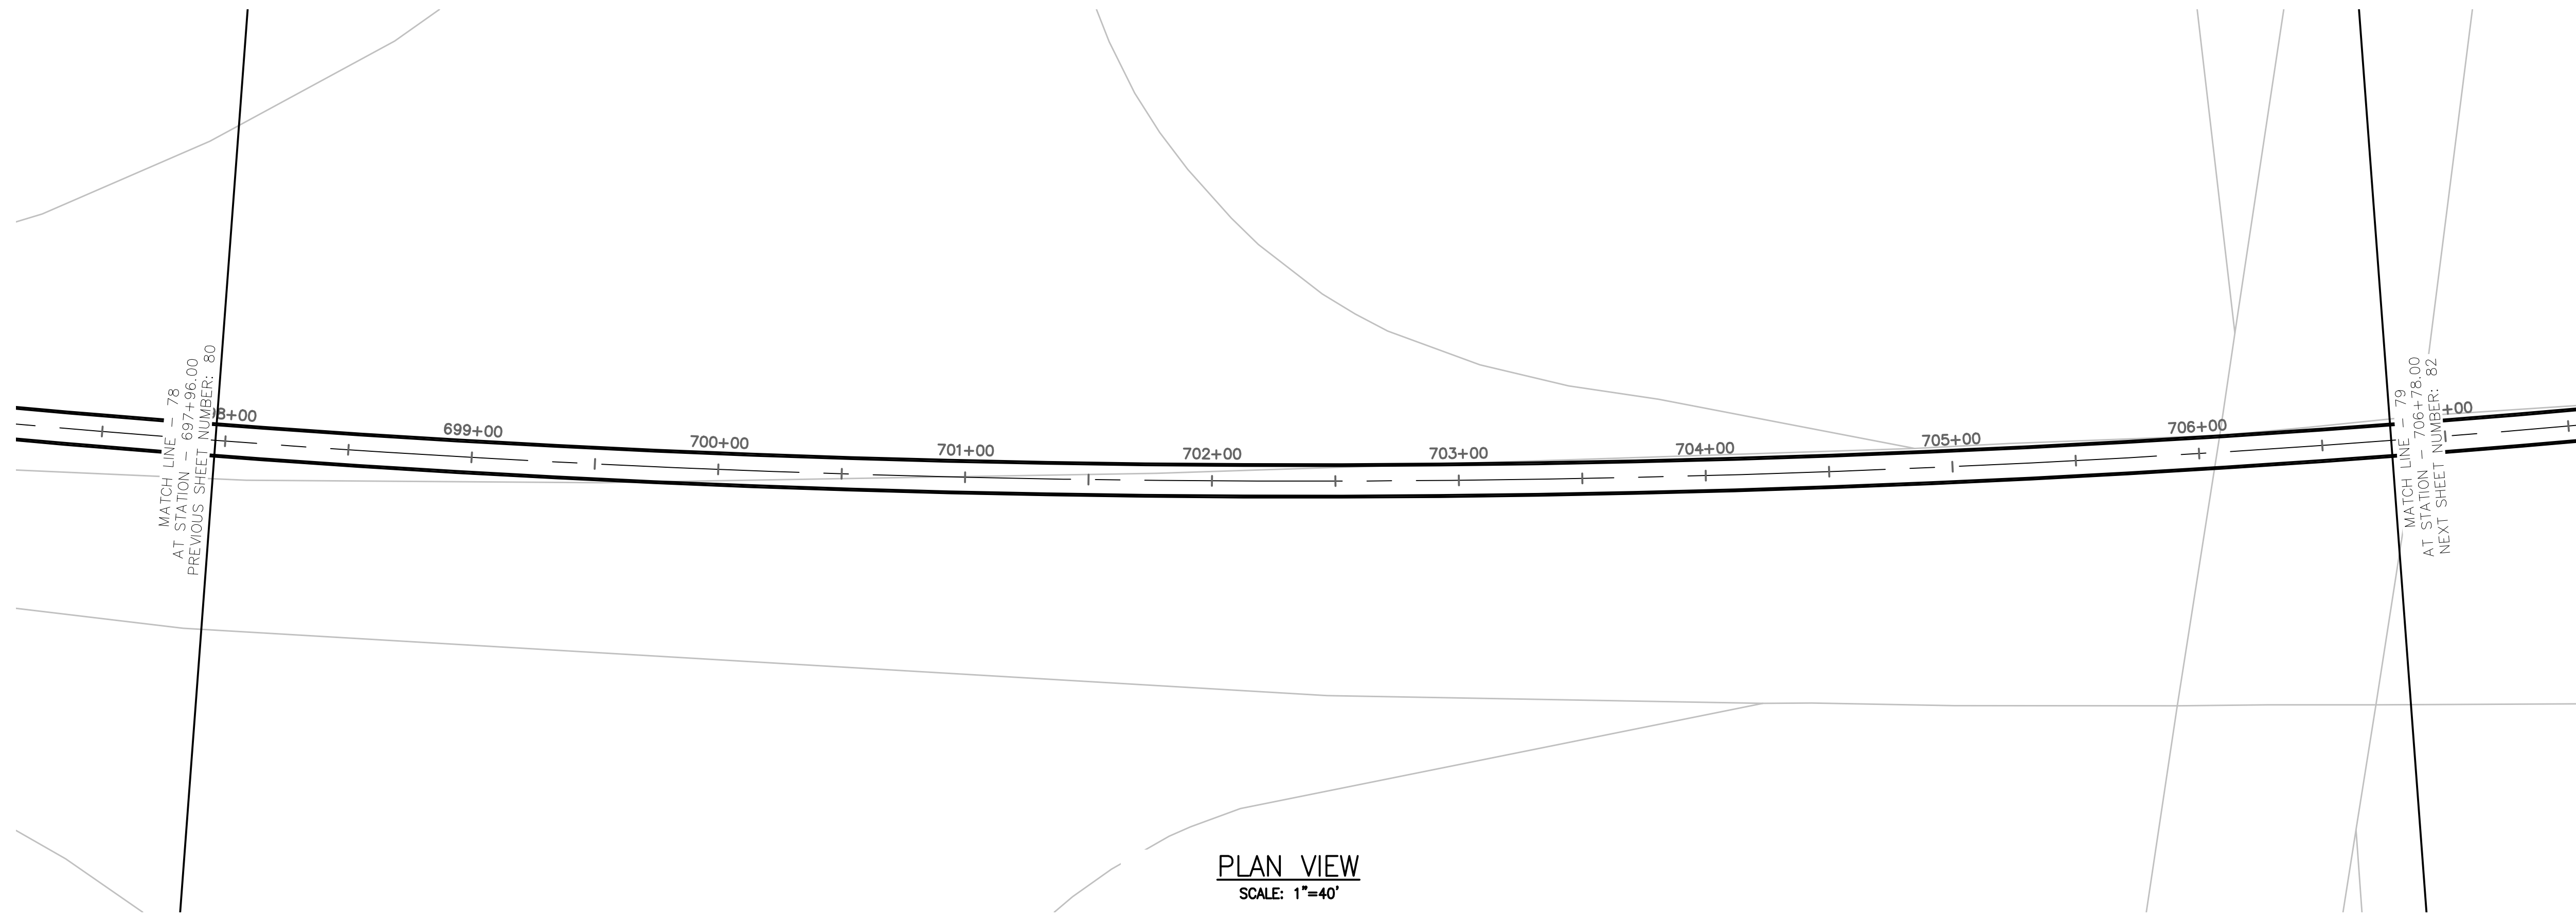


PLAN VIEW
SCALE: 1"=40'

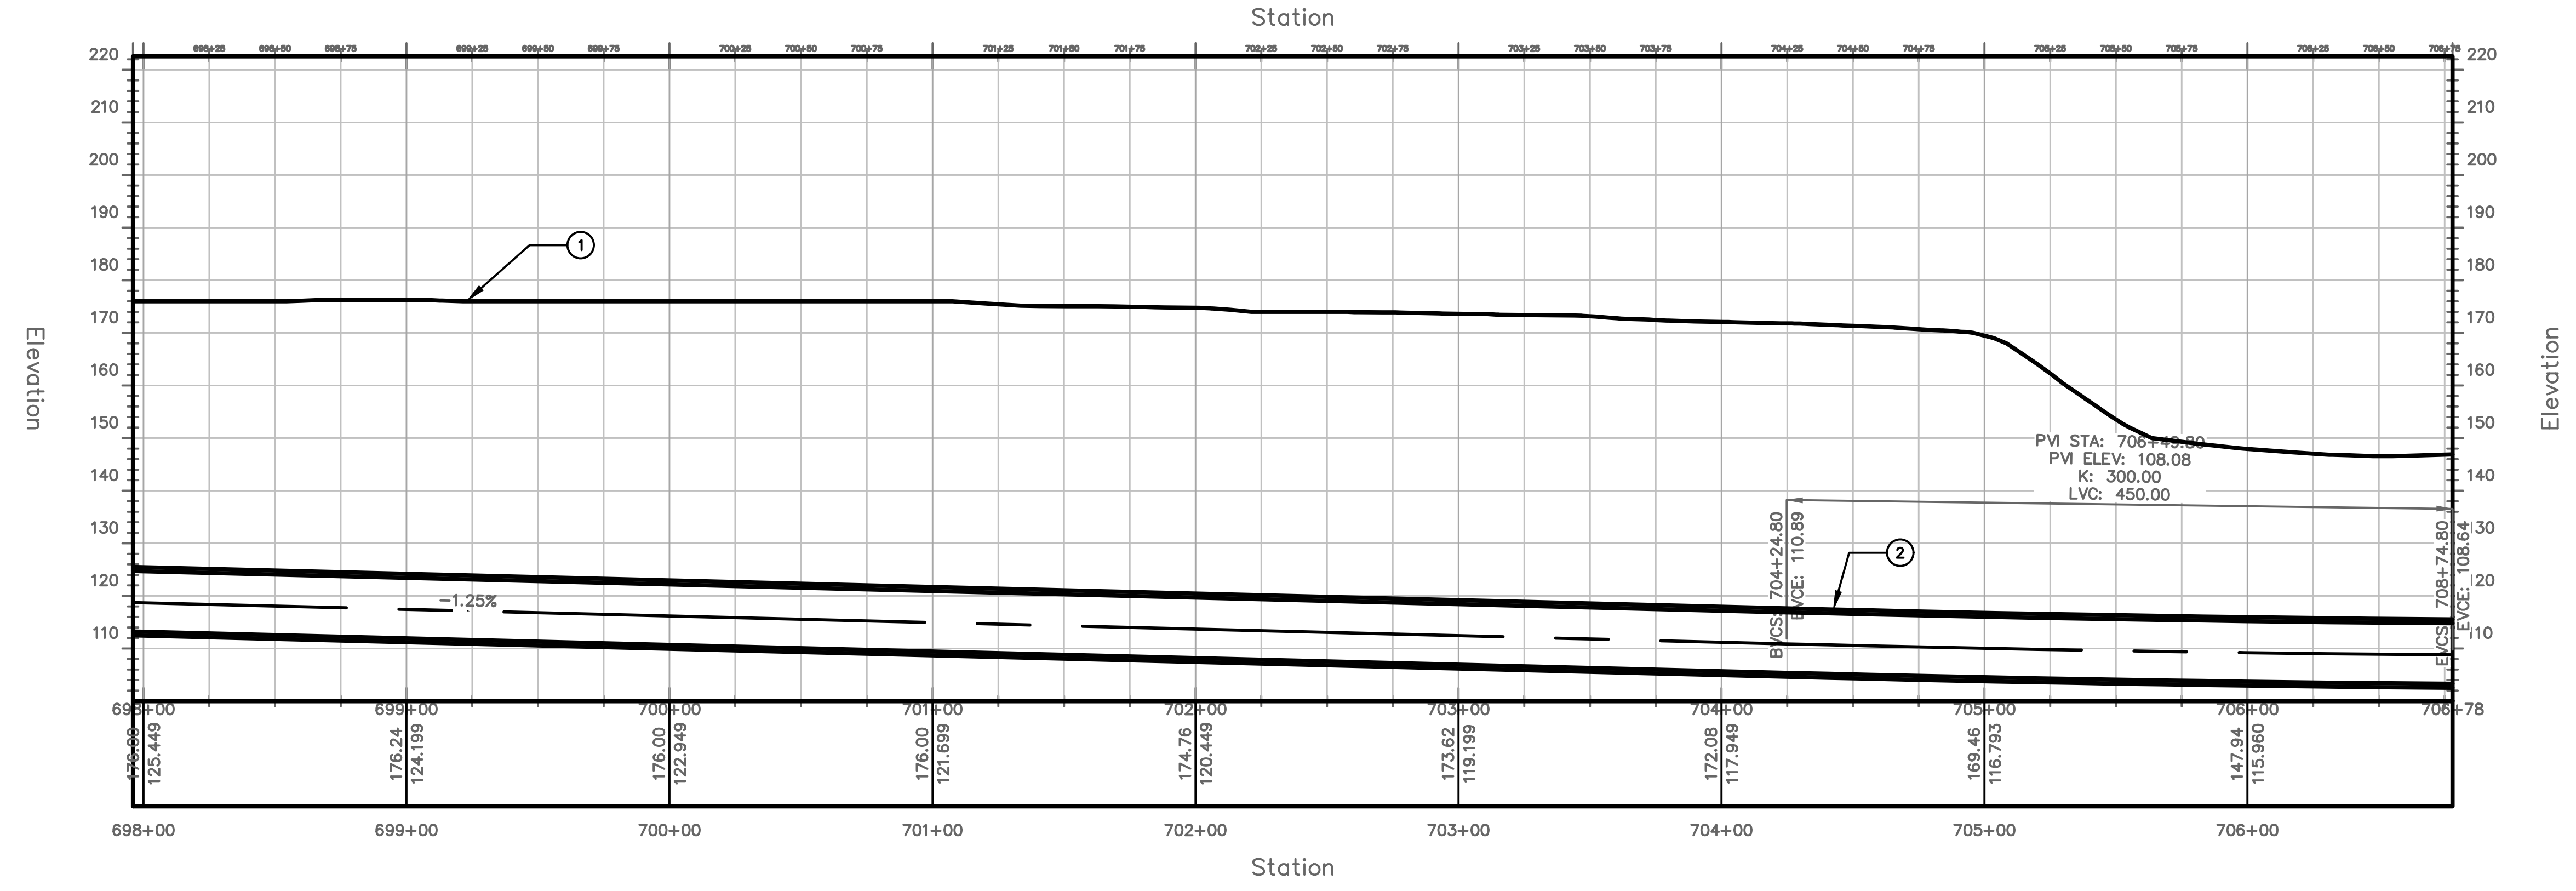


PROFILE VIEW
HORIZONTAL SCALE: 1"=40'
VERTICAL SCALE: 1"=20'


TUNNEL NOTES	
①	EXISTING SURFACE
②	PROPOSED 13.5' O.D. TUNNEL

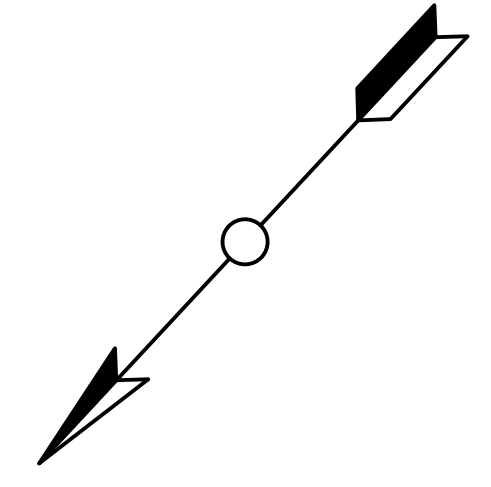

PROJECT NO. MD-002 DRAWING NO. C-079 SHEET NO. 81 OF 117	TRANSPORT TUNNEL PROJECT TUNNEL ALIGNMENT AND PROFILE	DESIGN BY AT DRAWN BY AT CHECKED BY SD																														
<table border="1" style="width: 100%; border-collapse: collapse;"> <thead> <tr> <th>NO.</th> <th>DATE</th> <th>REVISIONS</th> <th>DWN</th> <th>CKD</th> <th>APPR</th> </tr> </thead> <tbody> <tr><td> </td><td> </td><td> </td><td> </td><td> </td><td> </td></tr> <tr><td> </td><td> </td><td> </td><td> </td><td> </td><td> </td></tr> <tr><td> </td><td> </td><td> </td><td> </td><td> </td><td> </td></tr> <tr><td> </td><td> </td><td> </td><td> </td><td> </td><td> </td></tr> </tbody> </table>			NO.	DATE	REVISIONS	DWN	CKD	APPR																								
NO.	DATE	REVISIONS	DWN	CKD	APPR																											
THE BORING COMPANY 1 ROCKET ROAD HAWTHORNE, CA 90250																																

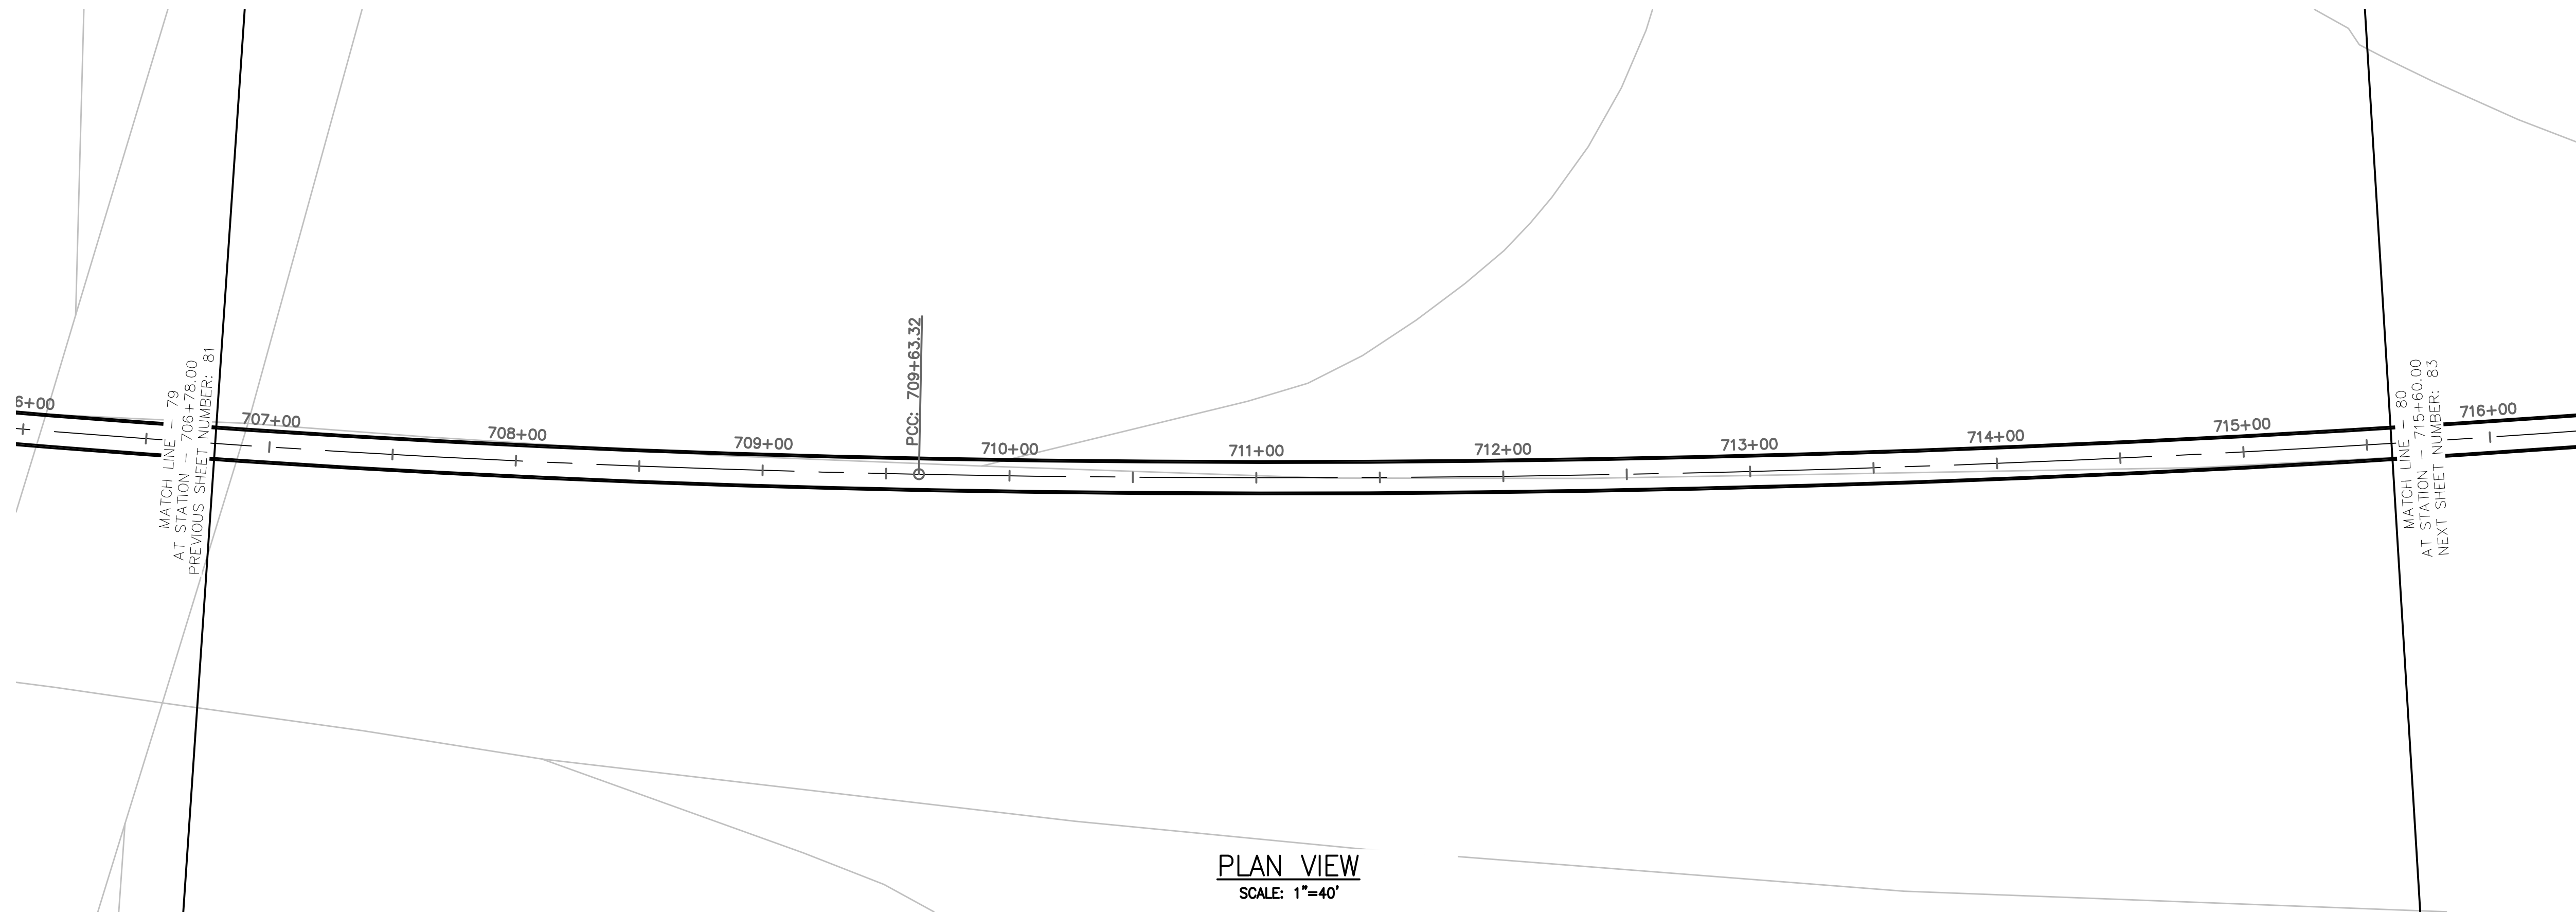


PLAN VIEW
SCALE: 1"=40'

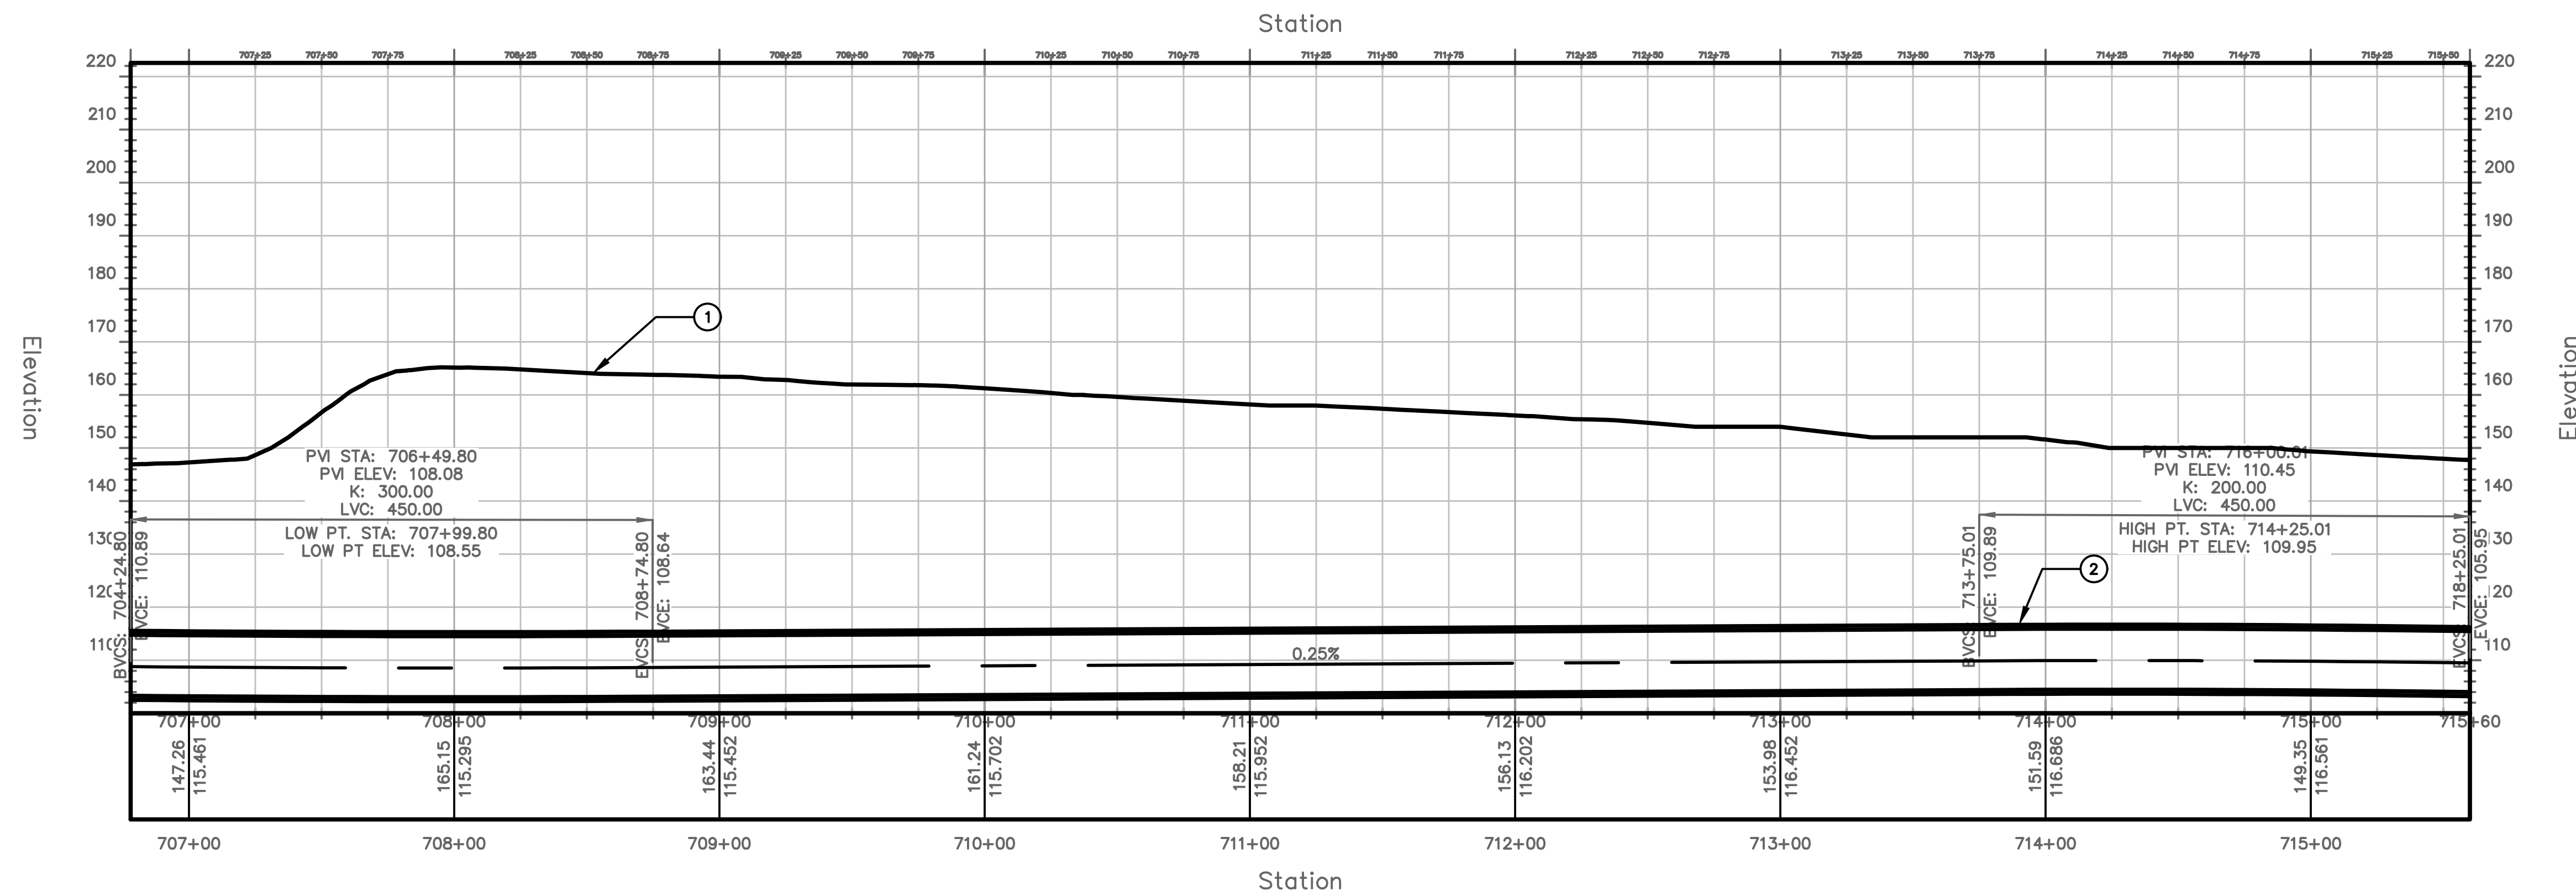


PROFILE VIEW
HORIZONTAL SCALE: 1"=40'
VERTICAL SCALE: 1"=20'


TUNNEL NOTES	
①	EXISTING SURFACE
②	PROPOSED 13.5' O.D. TUNNEL

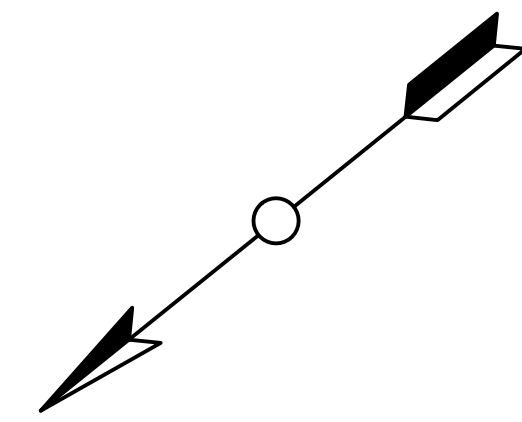

PROJECT NO. MD-002	TRANSPORT TUNNEL PROJECT	DESIGN BY AT																								
DRAWING NO. C-080		DRAWN BY AT																								
SHEET NO. 82 OF 117	TUNNEL ALIGNMENT AND PROFILE	CHECKED BY SD																								
<table border="1"> <thead> <tr> <th>NO.</th> <th>DATE</th> <th>REVISIONS</th> <th>DWN</th> <th>CKD</th> <th>APPR</th> </tr> </thead> <tbody> <tr><td> </td><td> </td><td> </td><td> </td><td> </td><td> </td></tr> <tr><td> </td><td> </td><td> </td><td> </td><td> </td><td> </td></tr> <tr><td> </td><td> </td><td> </td><td> </td><td> </td><td> </td></tr> </tbody> </table>			NO.	DATE	REVISIONS	DWN	CKD	APPR																		
NO.	DATE	REVISIONS	DWN	CKD	APPR																					
<p>THE BORING COMPANY 1 ROCKET ROAD HAWTHORNE, CA 90250</p>																										


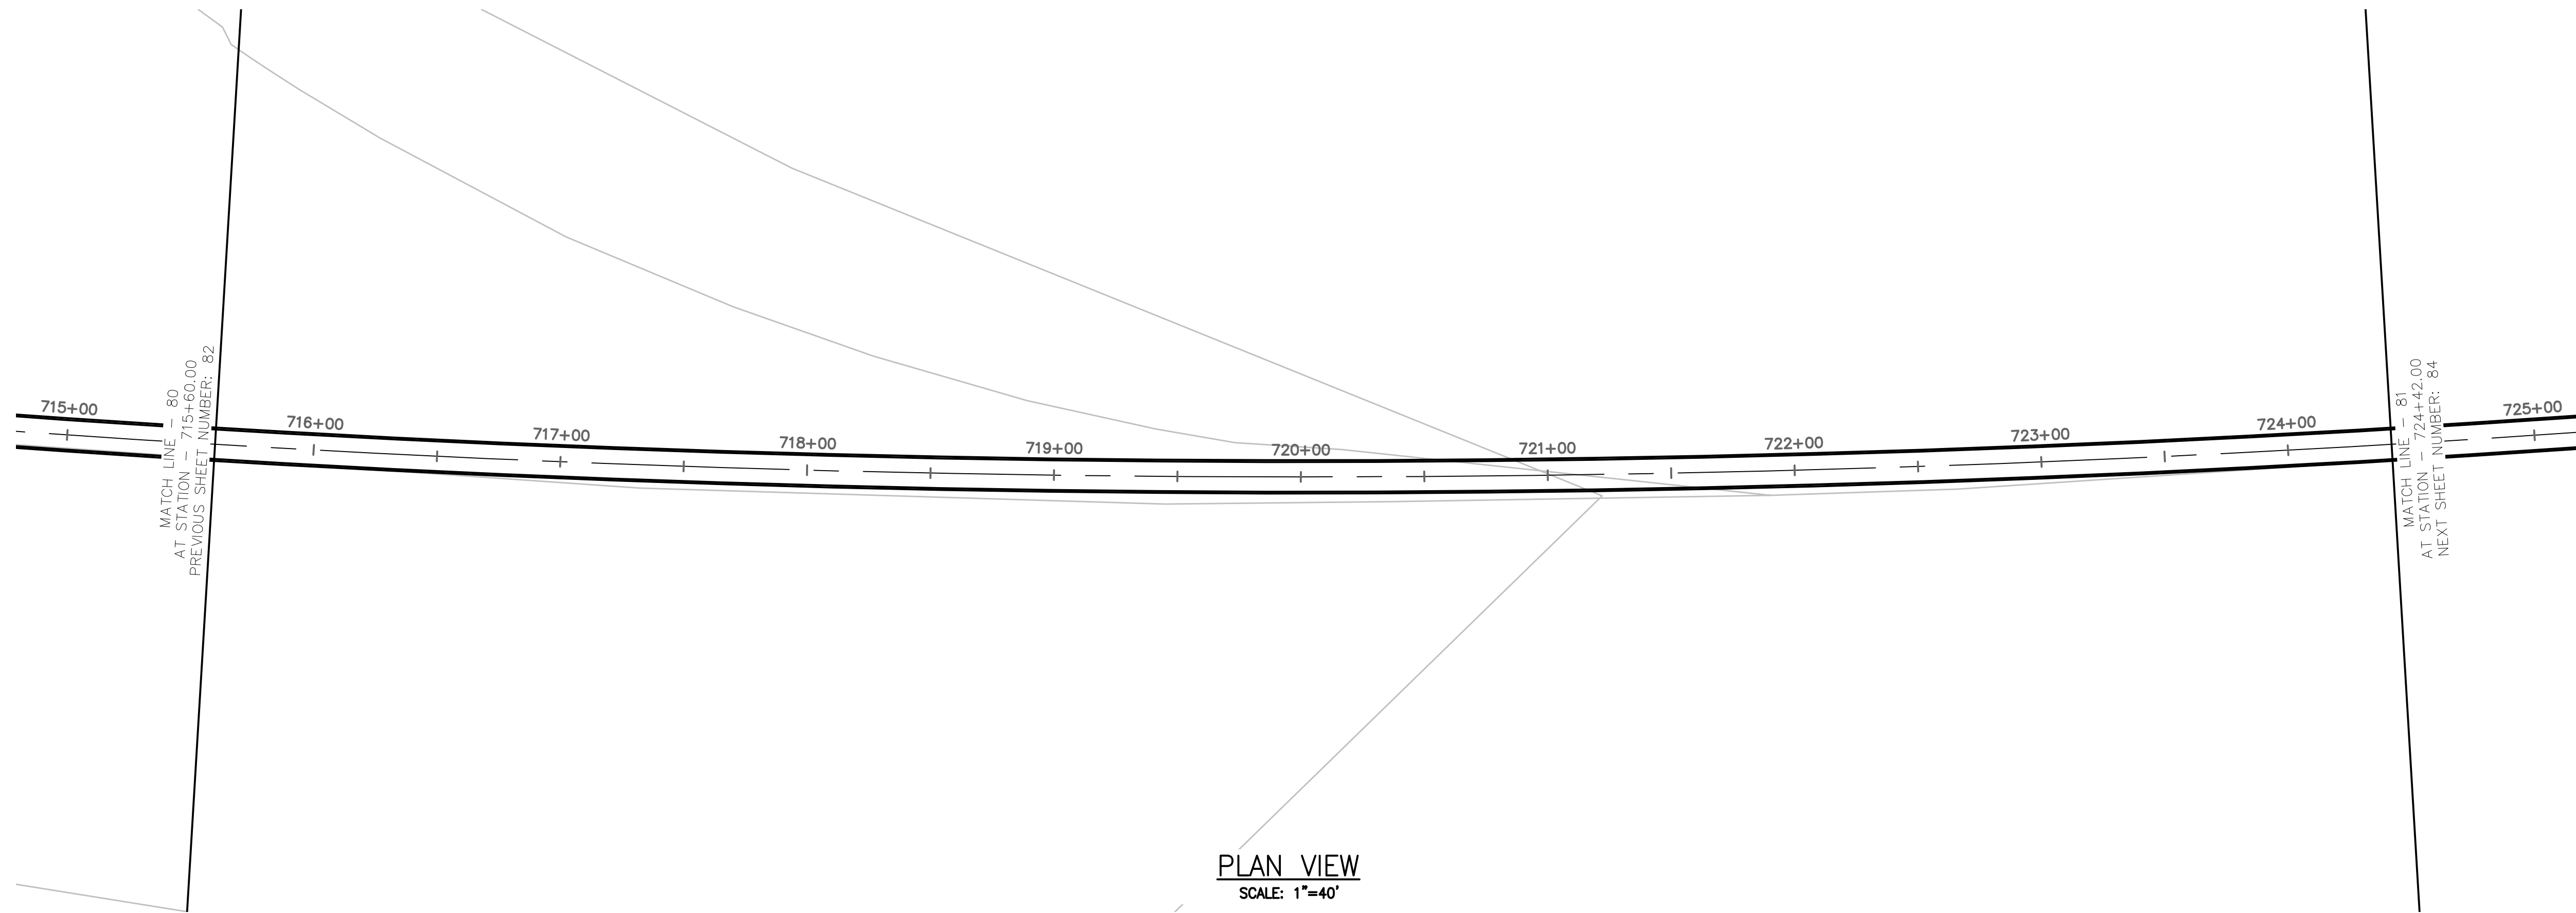


PLAN VIEW
SCALE: 1"=40'

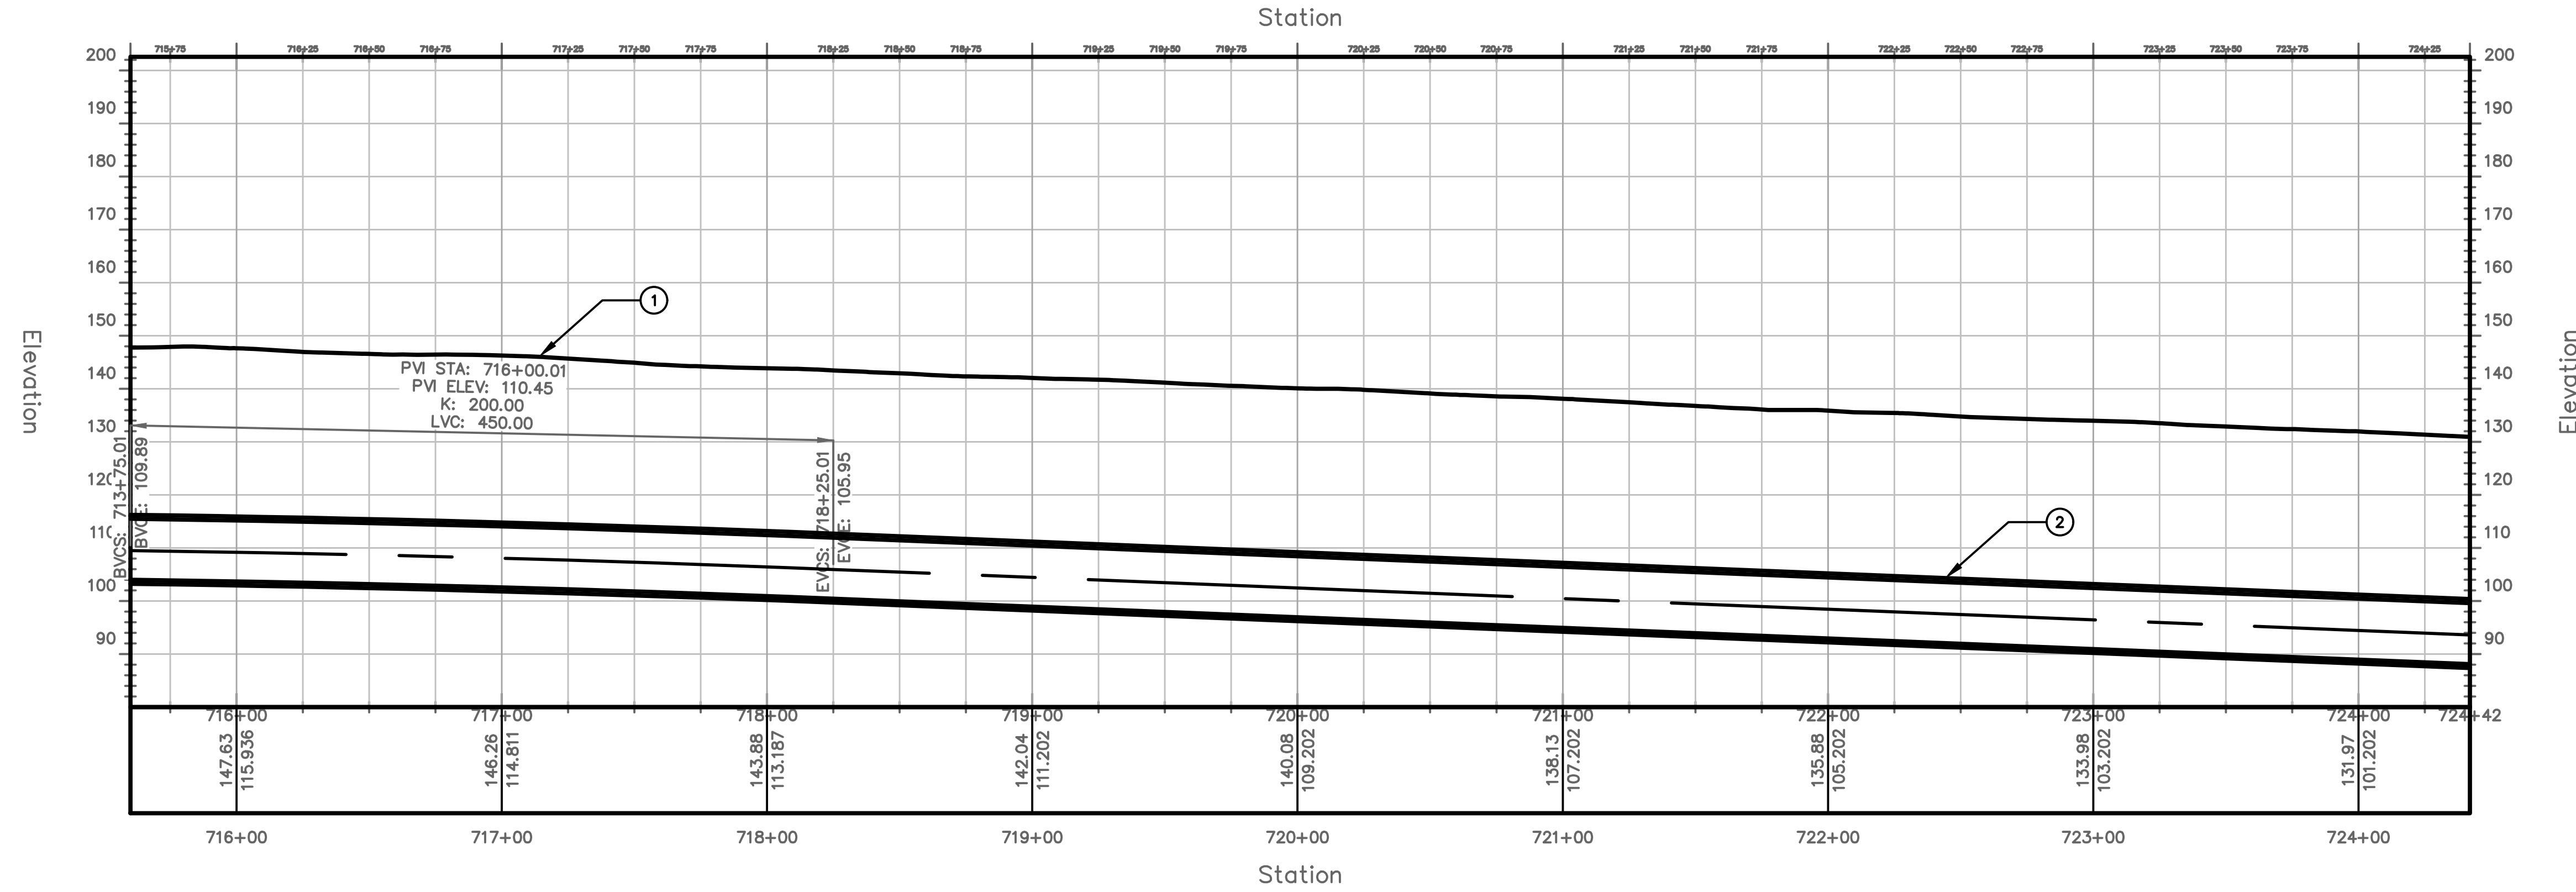

PROFILE VIEW
HORIZONTAL SCALE: 1"=40'
VERTICAL SCALE: 1"=20'

TUNNEL NOTES	
①	EXISTING SURFACE
②	PROPOSED 13.5' O.D. TUNNEL

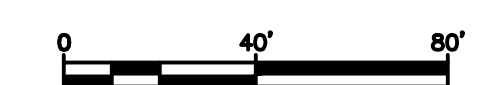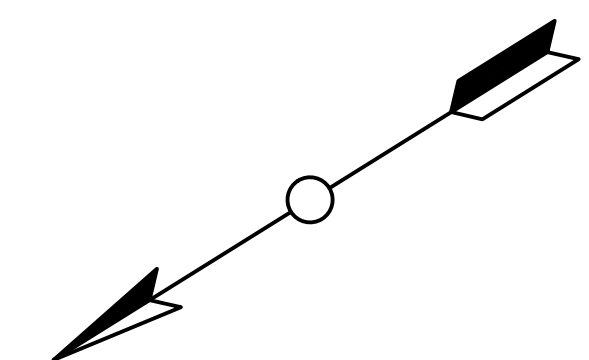


PROJECT NO.
MD-002
DRAWING NO.
C-081
SHEET NO.
83 OF 117

TRANSPORT TUNNEL
PROJECT
TUNNEL ALIGNMENT AND PROFILE


DESIGN BY AT
DRAWN BY AT
CHECKED BY SD

NO.	DATE	REVISIONS	DWN	CKD	APPR

THE BORING COMPANY
1 ROCKET ROAD
HAWTHORNE, CA 90250

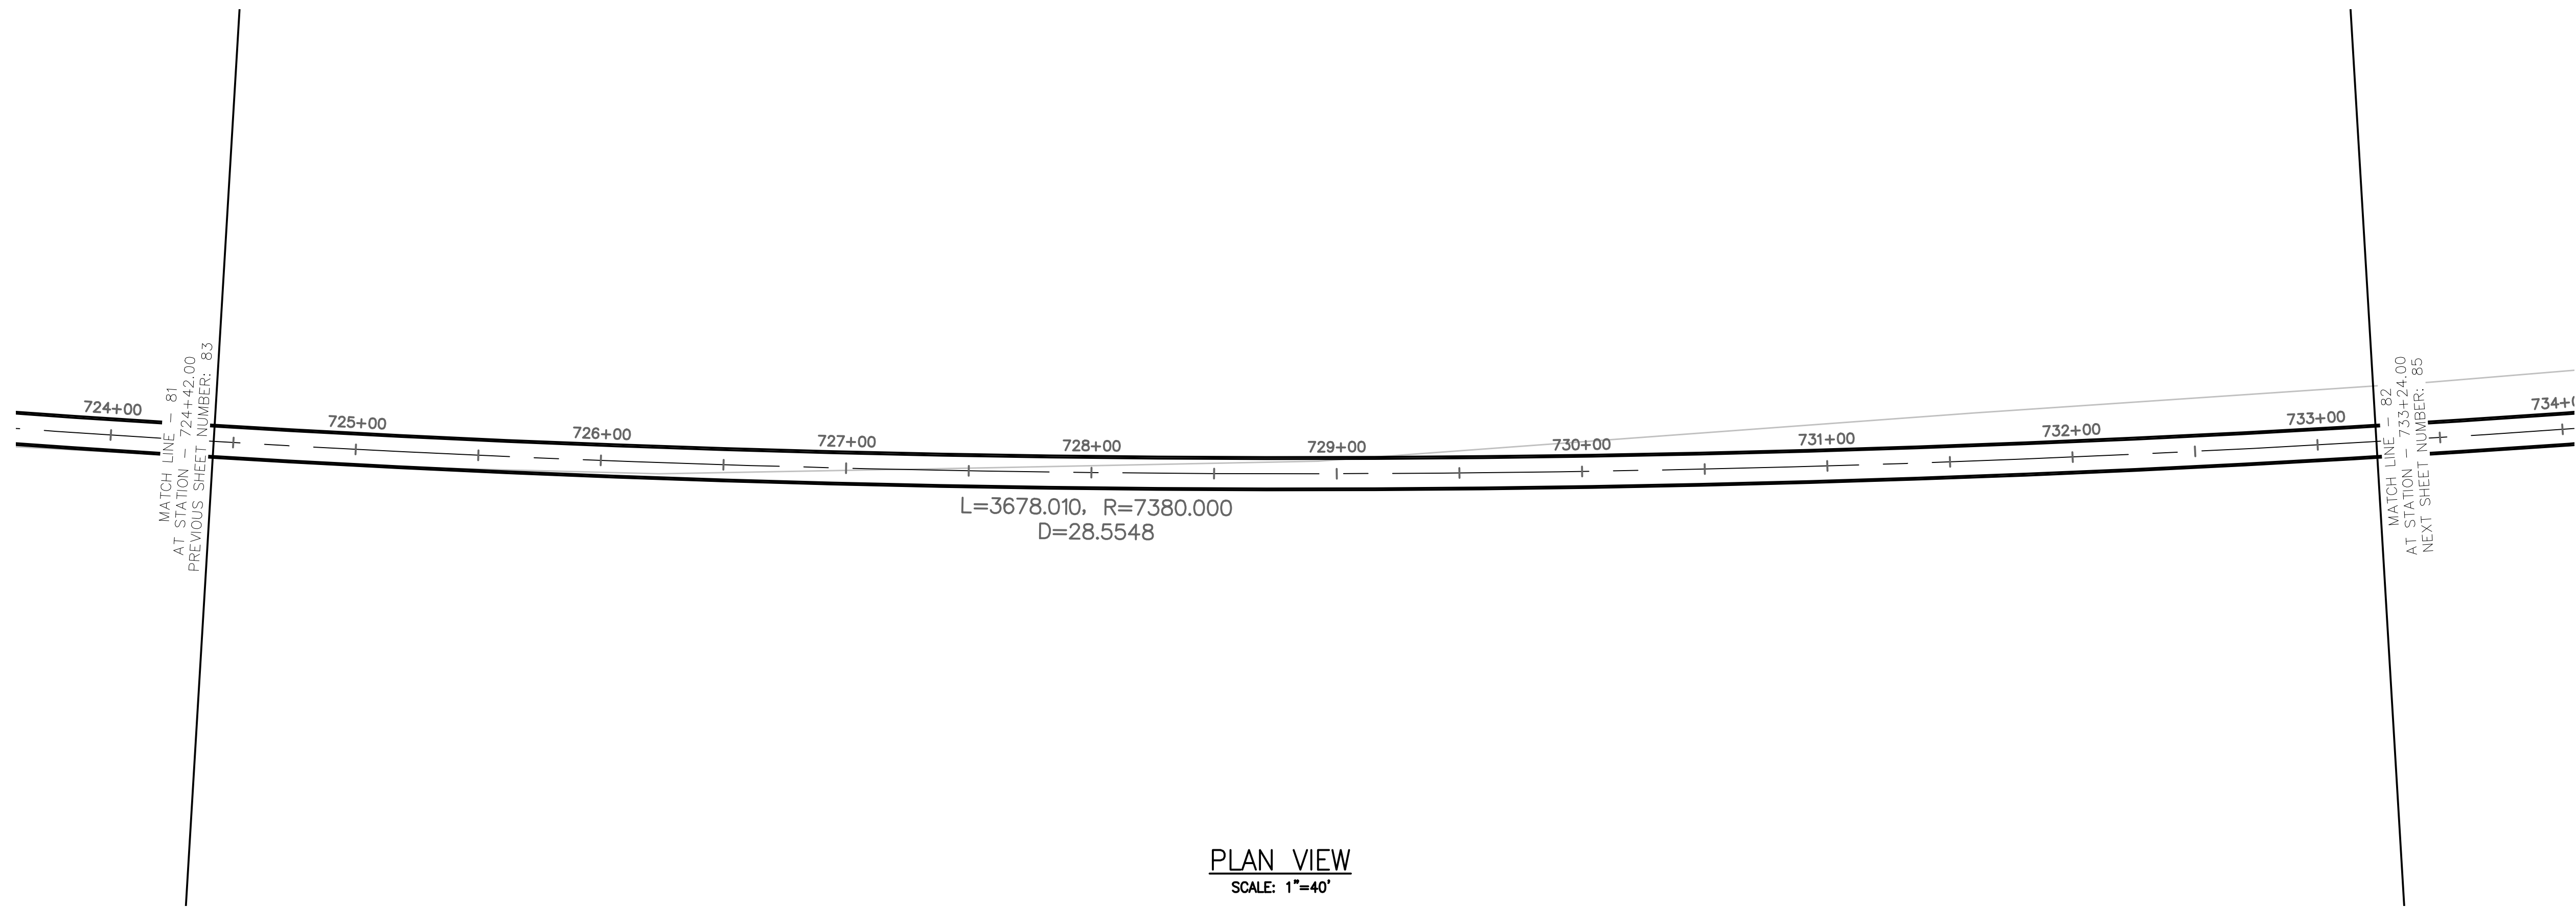


PLAN VIEW
SCALE: 1"=40'

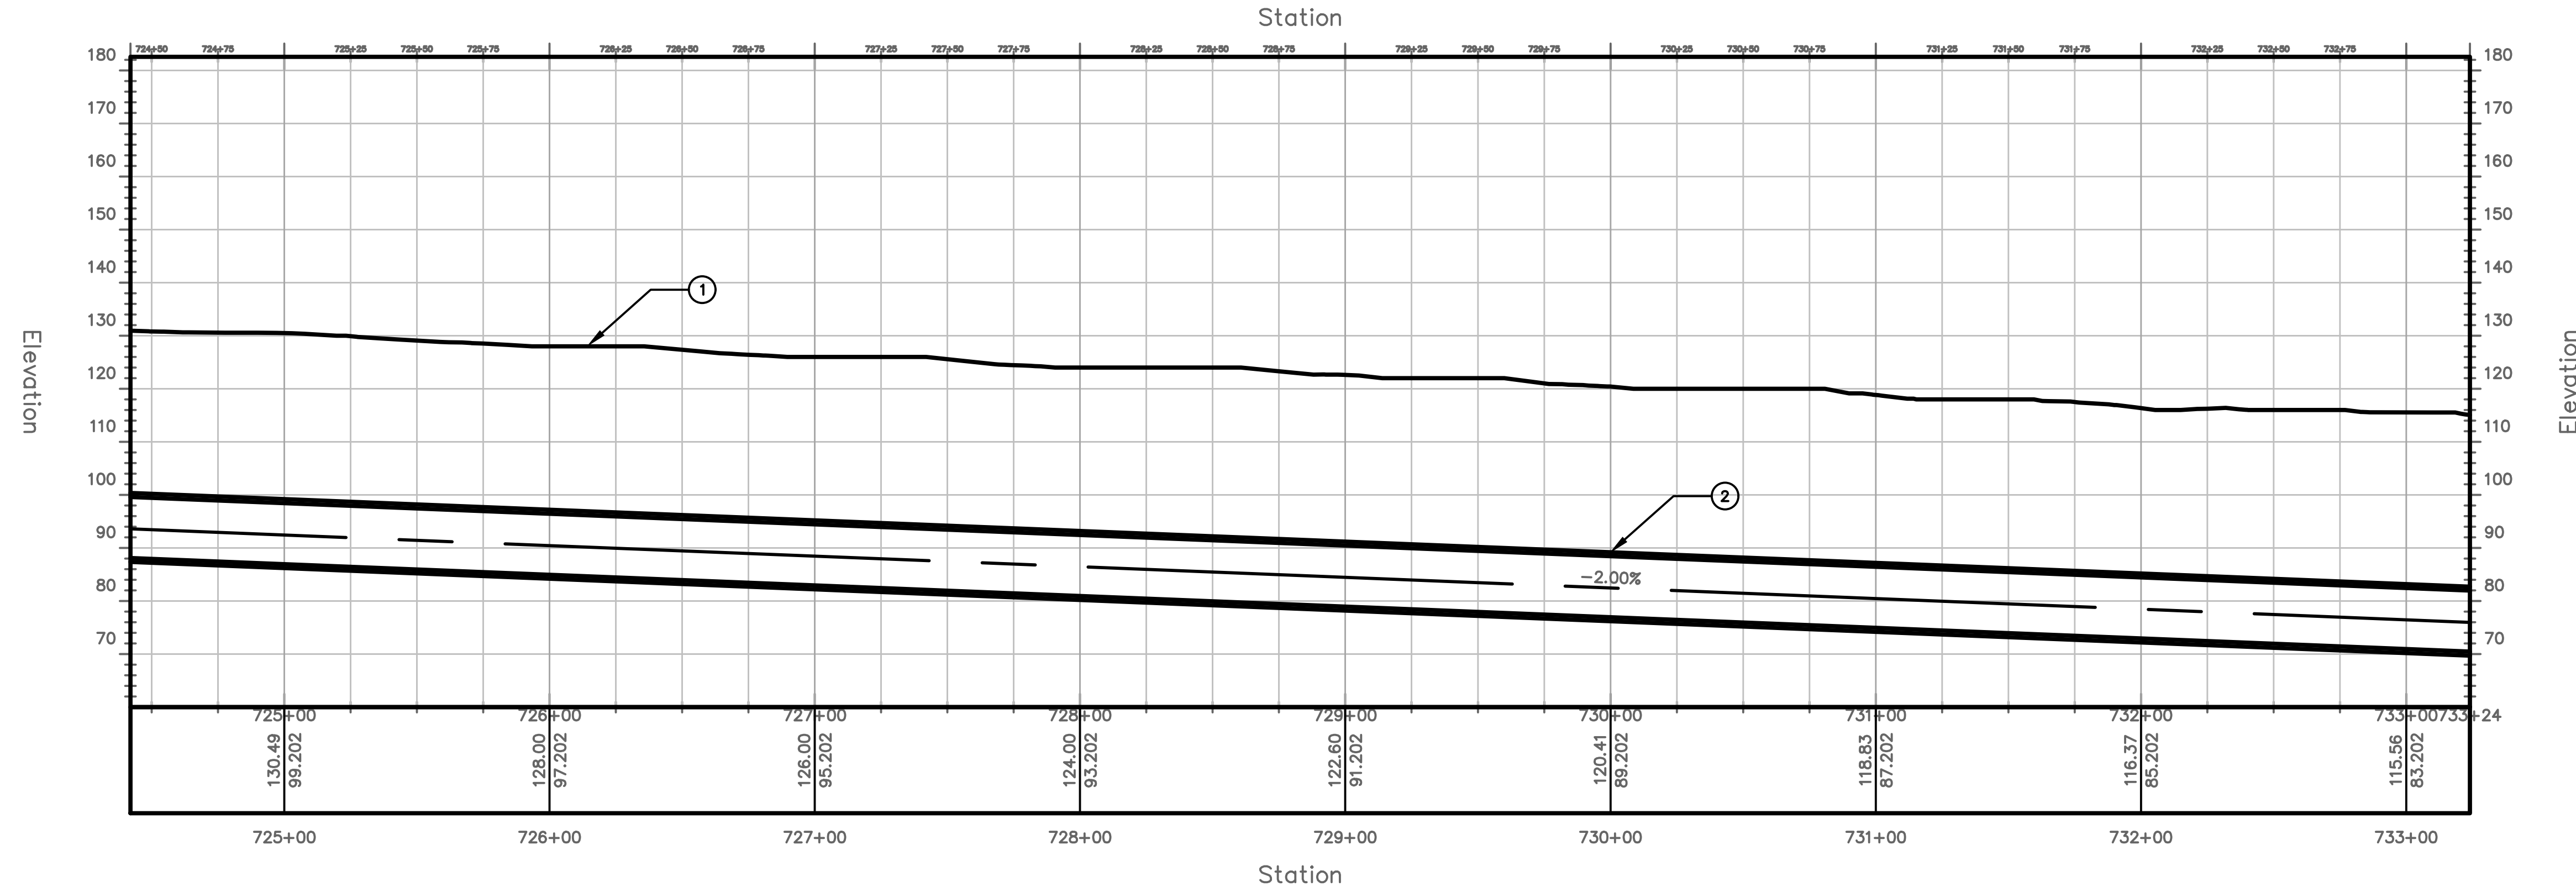

PROFILE VIEW
HORIZONTAL SCALE: 1"=40'
VERTICAL SCALE: 1"=20'

TUNNEL NOTES	
①	EXISTING SURFACE
②	PROPOSED 13.5' O.D. TUNNEL

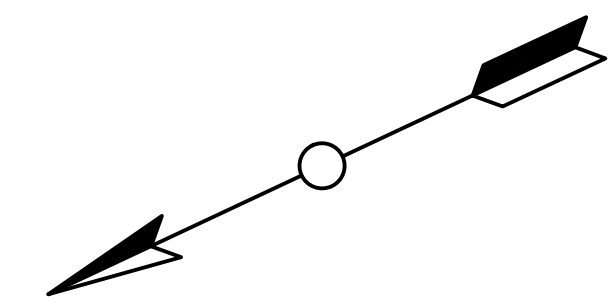



PROJECT NO.
MD-002
DRAWING NO.
C-082
SHEET NO.
84 OF 117

TRANSPORT TUNNEL
PROJECT
TUNNEL ALIGNMENT AND PROFILE

DESIGN BY AT
DRAWN BY AT
CHECKED BY SD


NO.	DATE	REVISIONS	DWN	CKD	APPR

THE BORING COMPANY
1 ROCKET ROAD
HAWTHORNE, CA 90250

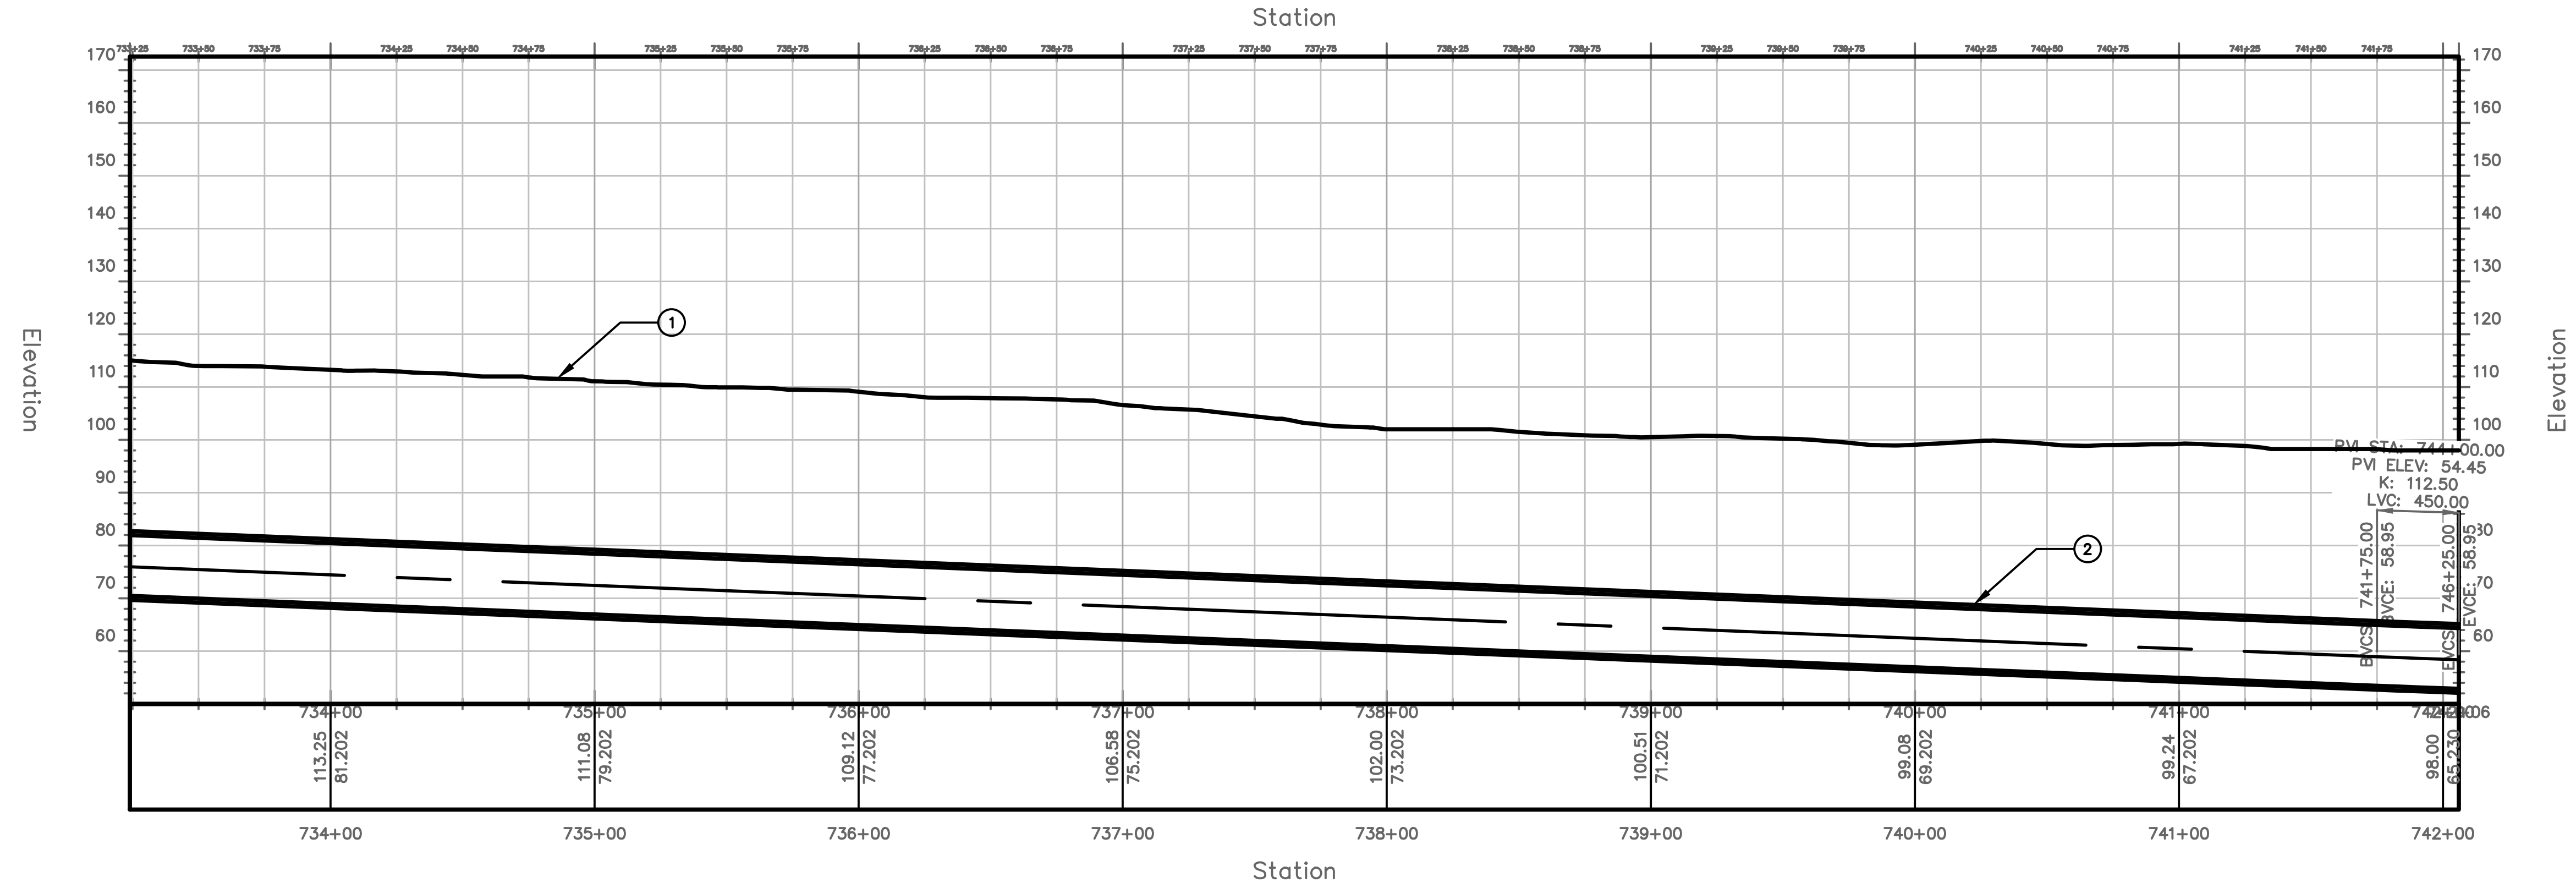
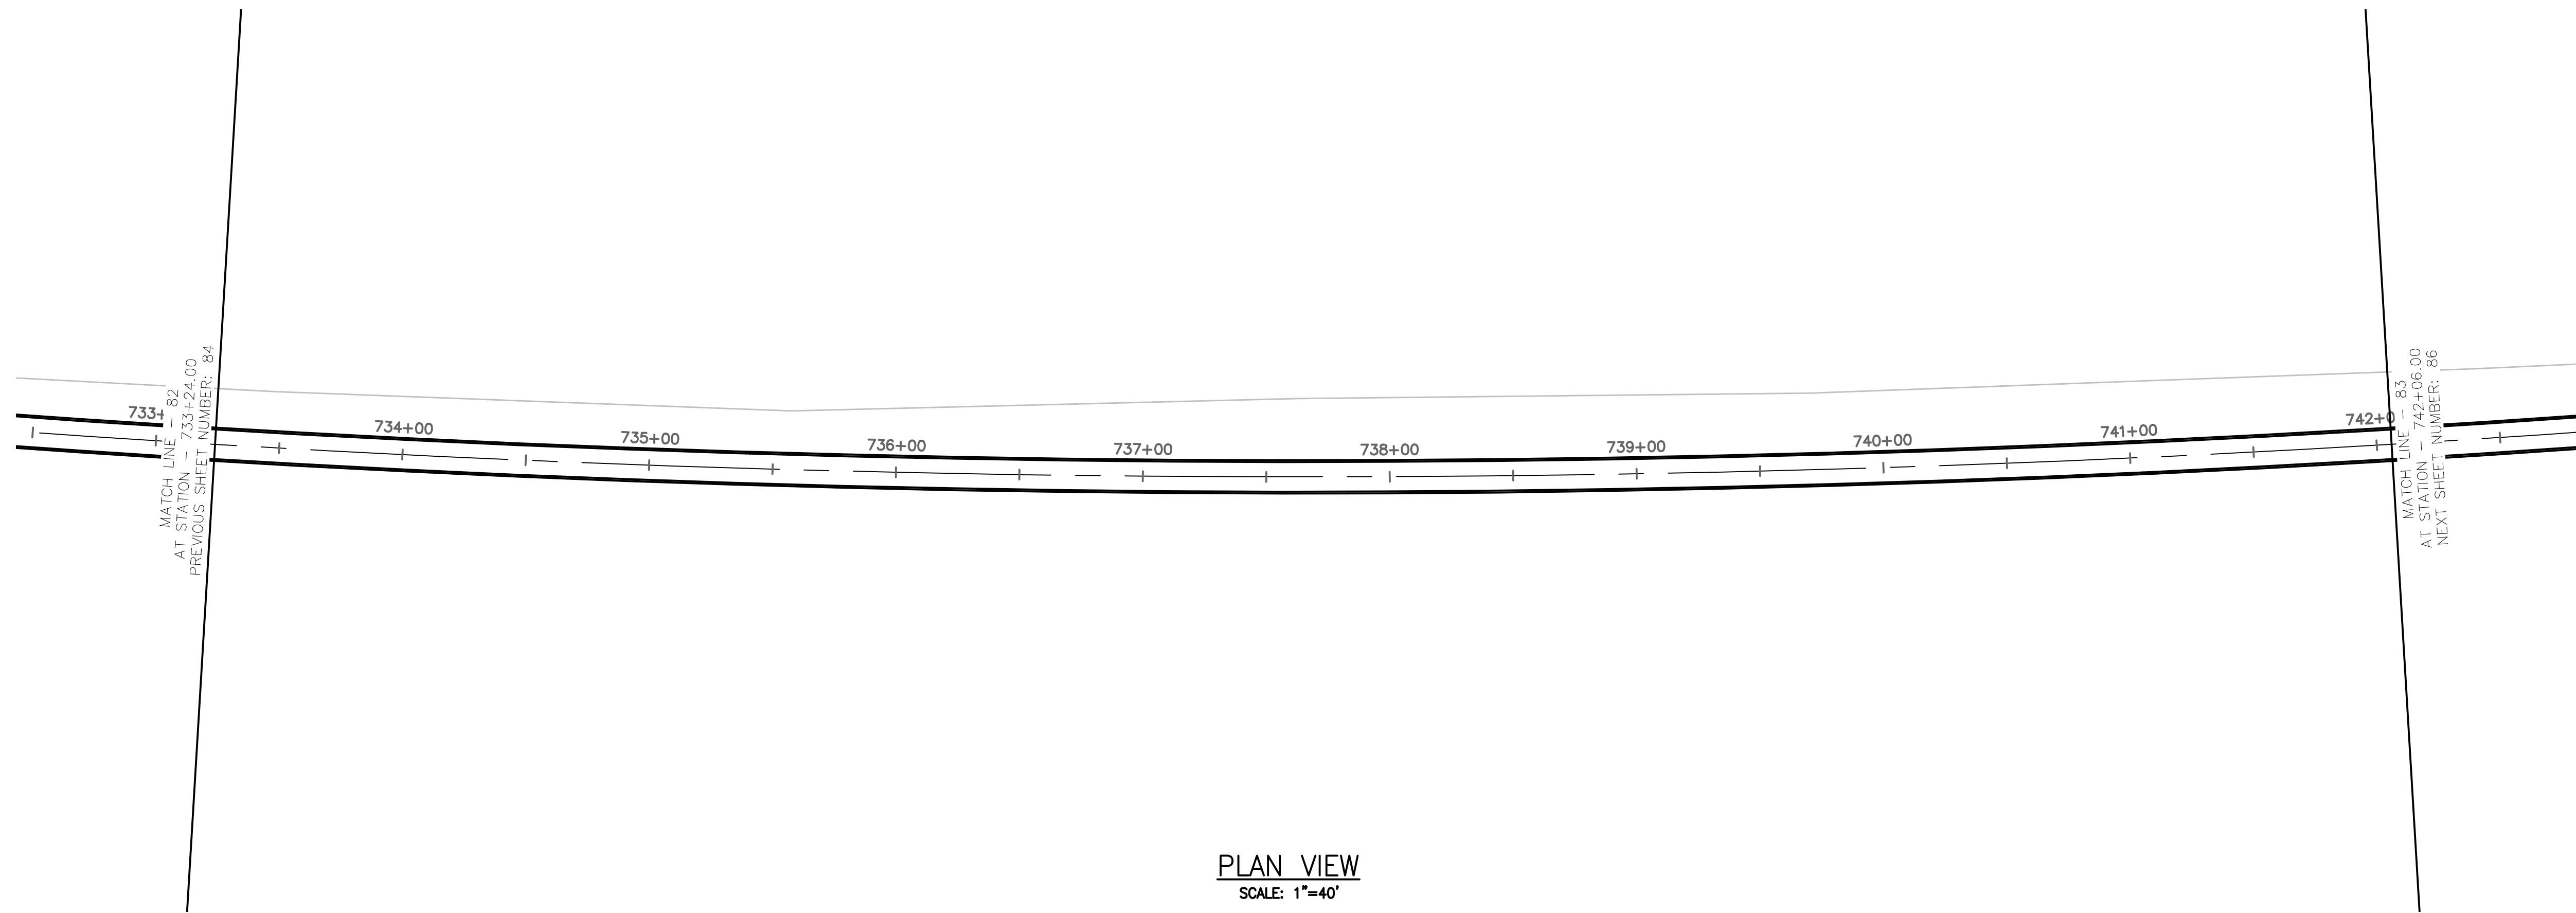


TUNNEL NOTES



①	EXISTING SURFACE
②	PROPOSED 13.5' O.D. TUNNEL

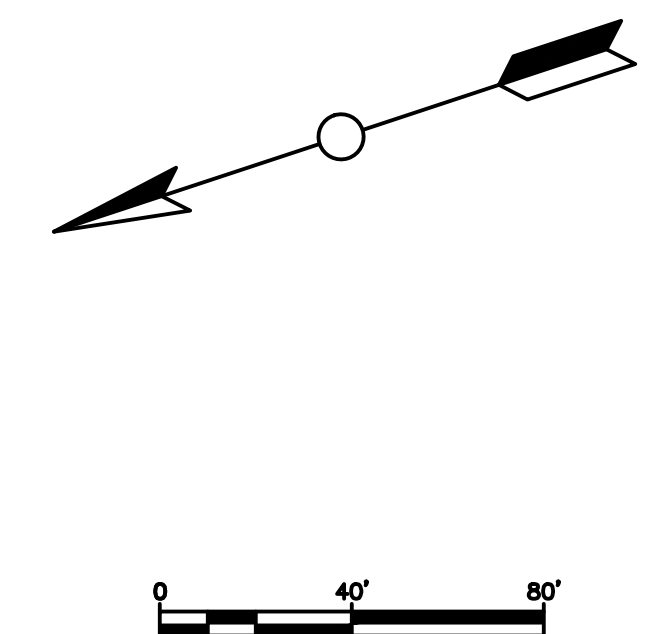

PROJECT NO. MD-002	DRAWING NO. C-083	SHEET NO. 85 OF 117	TRANSPORT TUNNEL PROJECT TUNNEL ALIGNMENT AND PROFILE																				
DESIGN BY: AT																							
DRAWN BY: AT			DWN	CKD	APPR																		
CHECKED BY: SD																							
<table border="1" style="width: 100%; height: 100px;"> <thead> <tr> <th>NO.</th> <th>DATE</th> <th>REVISIONS</th> </tr> </thead> <tbody> <tr><td> </td><td> </td><td> </td></tr> <tr><td> </td><td> </td><td> </td></tr> <tr><td> </td><td> </td><td> </td></tr> <tr><td> </td><td> </td><td> </td></tr> <tr><td> </td><td> </td><td> </td></tr> </tbody> </table>						NO.	DATE	REVISIONS															
NO.	DATE	REVISIONS																					
THE BORING COMPANY 1 ROCKET ROAD HAWTHORNE, CA 90250																							

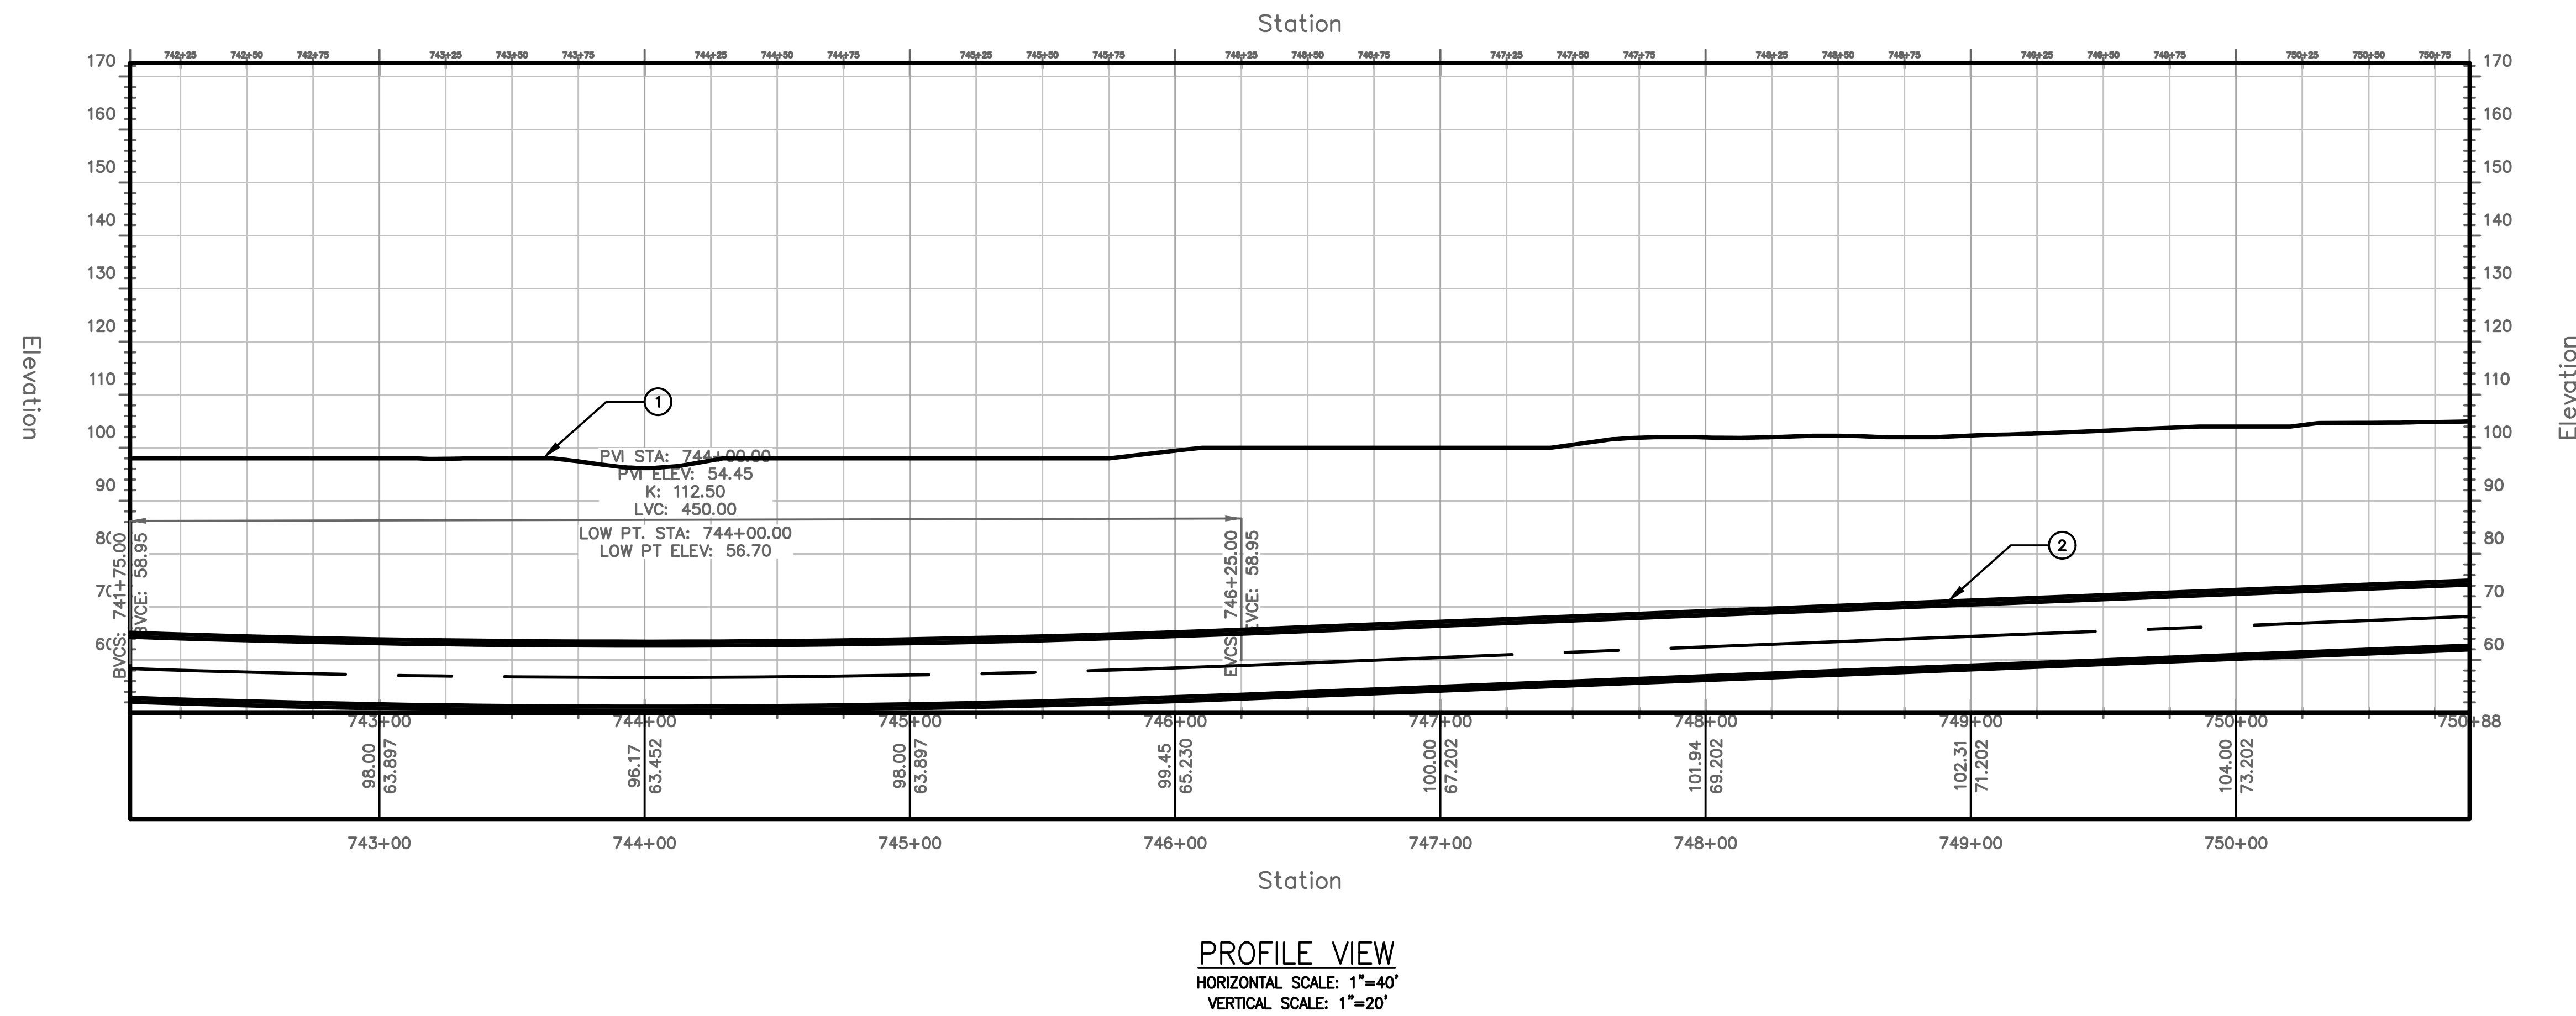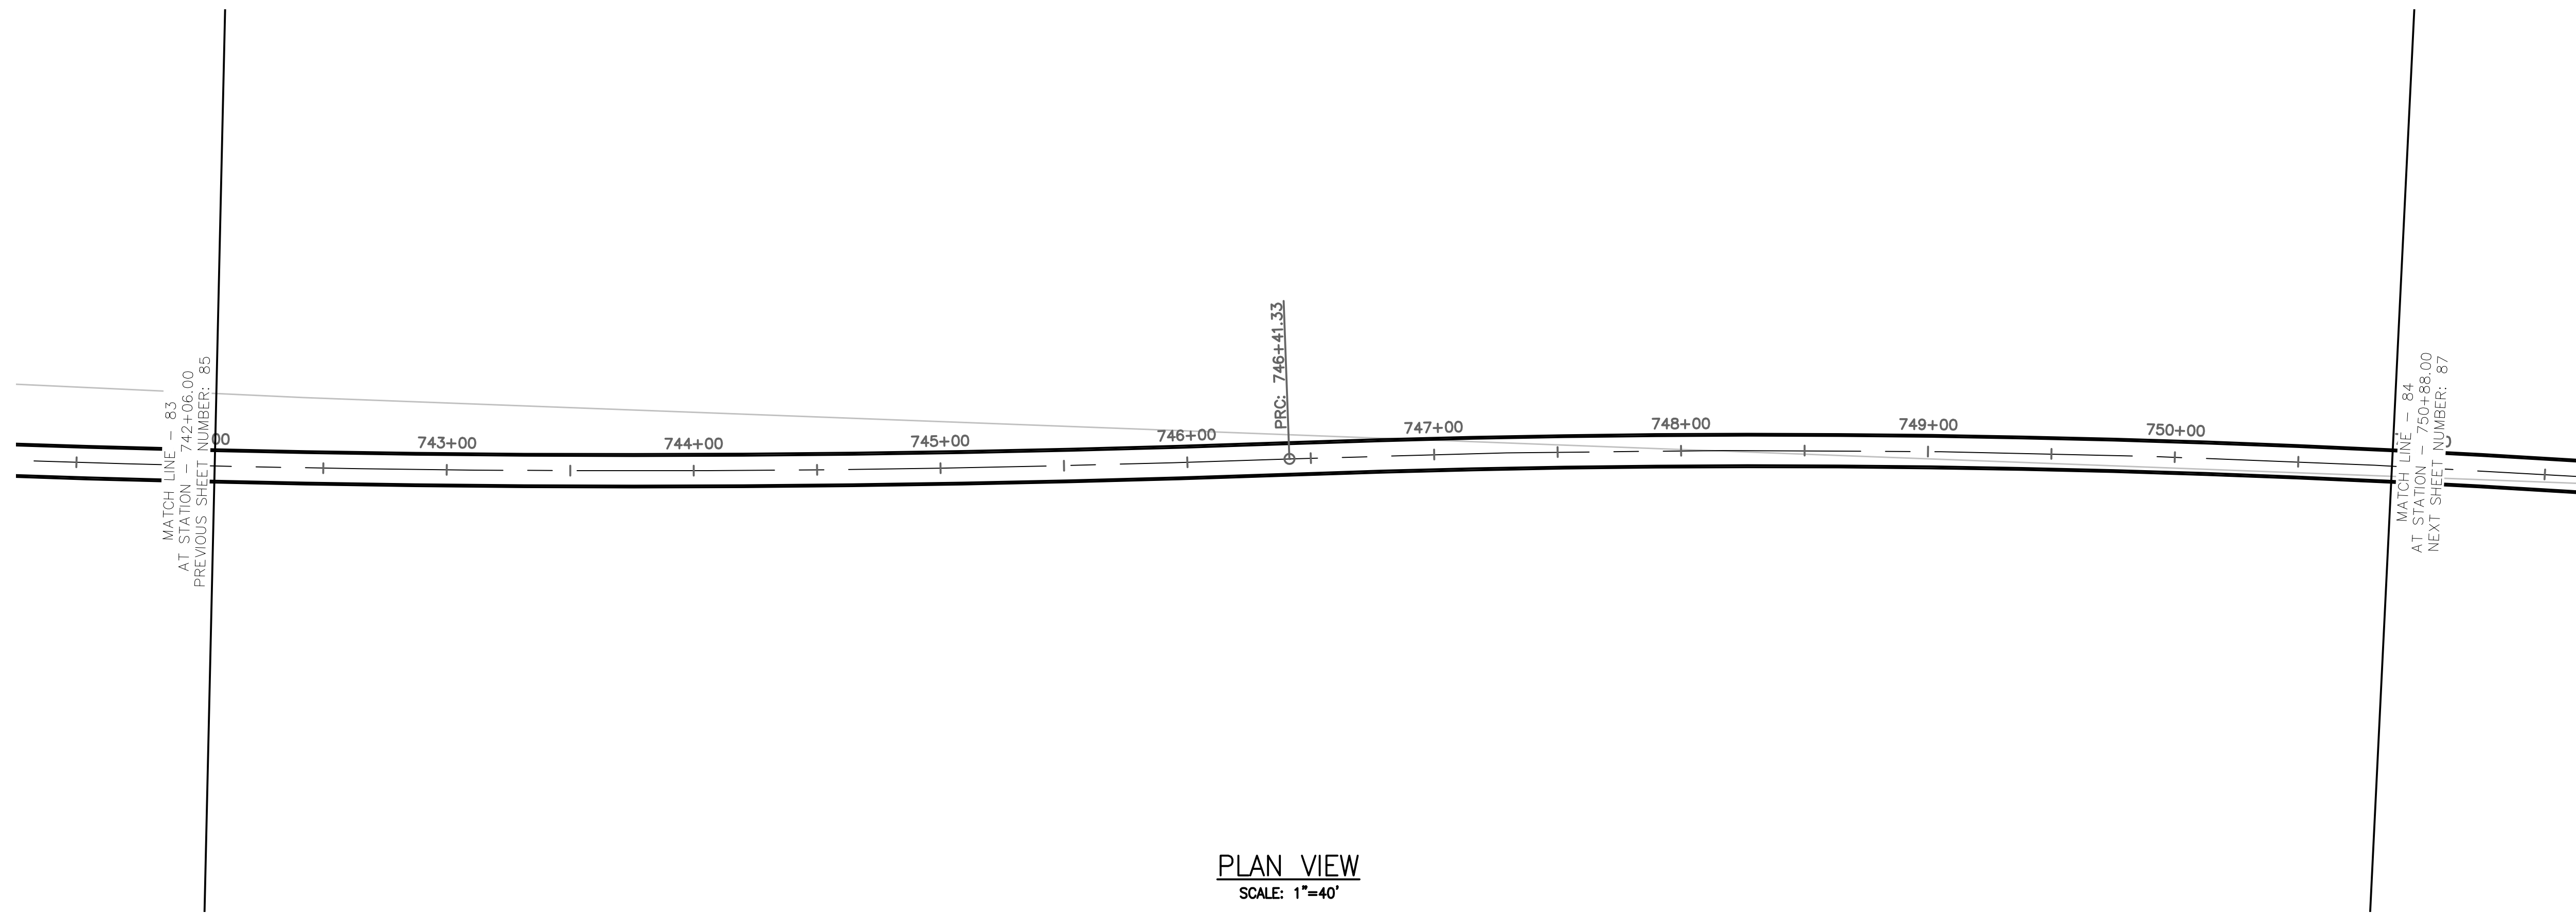


TUNNEL NOTES	
①	EXISTING SURFACE
②	PROPOSED 13.5' O.D. TUNNEL

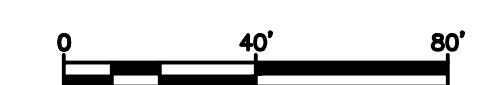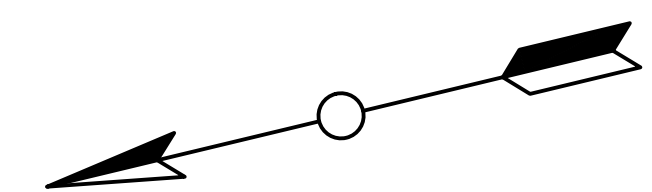

PROJECT NO. MD-002	DESIGN BY AT	TRANSPORT TUNNEL PROJECT TUNNEL ALIGNMENT AND PROFILE												
DRAWING NO. C-084	DRAWN BY AT													
SHEET NO. 86 OF 117	CHECKED BY SD													
<table border="1"> <thead> <tr> <th>NO.</th> <th>DATE</th> <th>REVISIONS</th> <th>DWN</th> <th>CKD</th> <th>APPR</th> </tr> </thead> <tbody> <tr> <td> </td> <td> </td> <td> </td> <td> </td> <td> </td> <td> </td> </tr> </tbody> </table>			NO.	DATE	REVISIONS	DWN	CKD	APPR						
NO.	DATE	REVISIONS	DWN	CKD	APPR									
<p>THE BORING COMPANY 1 ROCKET ROAD HAWTHORNE, CA 90250</p>														





PLAN VIEW
SCALE: 1"=40'

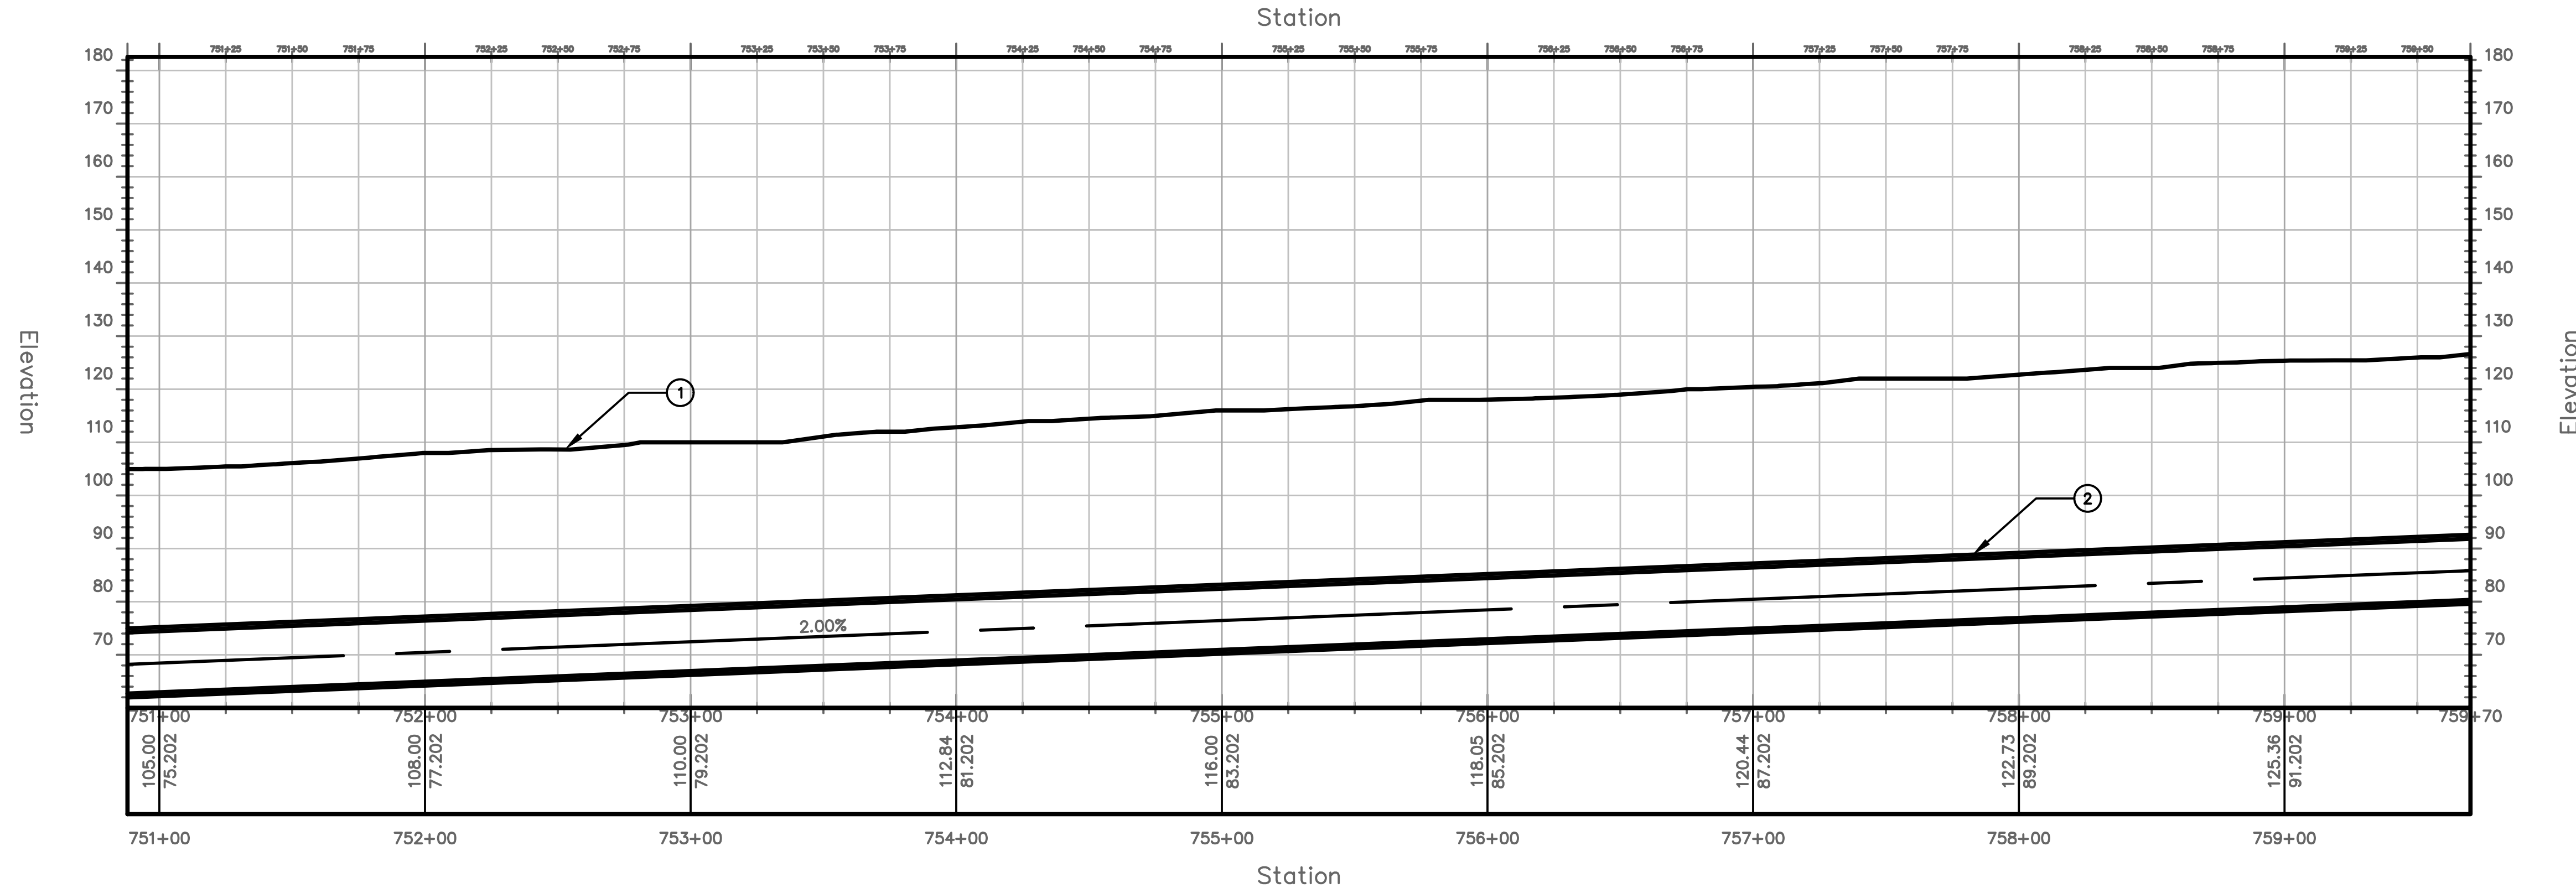

PROFILE VIEW
HORIZONTAL SCALE: 1"=40'
VERTICAL SCALE: 1"=20'

TUNNEL NOTES	
①	EXISTING SURFACE
②	PROPOSED 13.5' O.D. TUNNEL

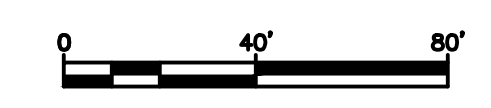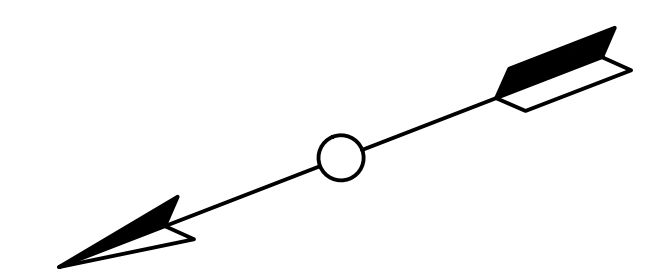


PROJECT NO.
MD-002
DRAWING NO.
C-085
SHEET NO.
87 OF 117

TRANSPORT TUNNEL
PROJECT
TUNNEL ALIGNMENT AND PROFILE


DESIGN BY
AT
DRAWN BY
AT
CHECKED BY
SD

NO.	DATE	REVISIONS	DWN	CKD	APPR

THE BORING COMPANY
1 ROCKET ROAD
HAWTHORNE, CA 90250


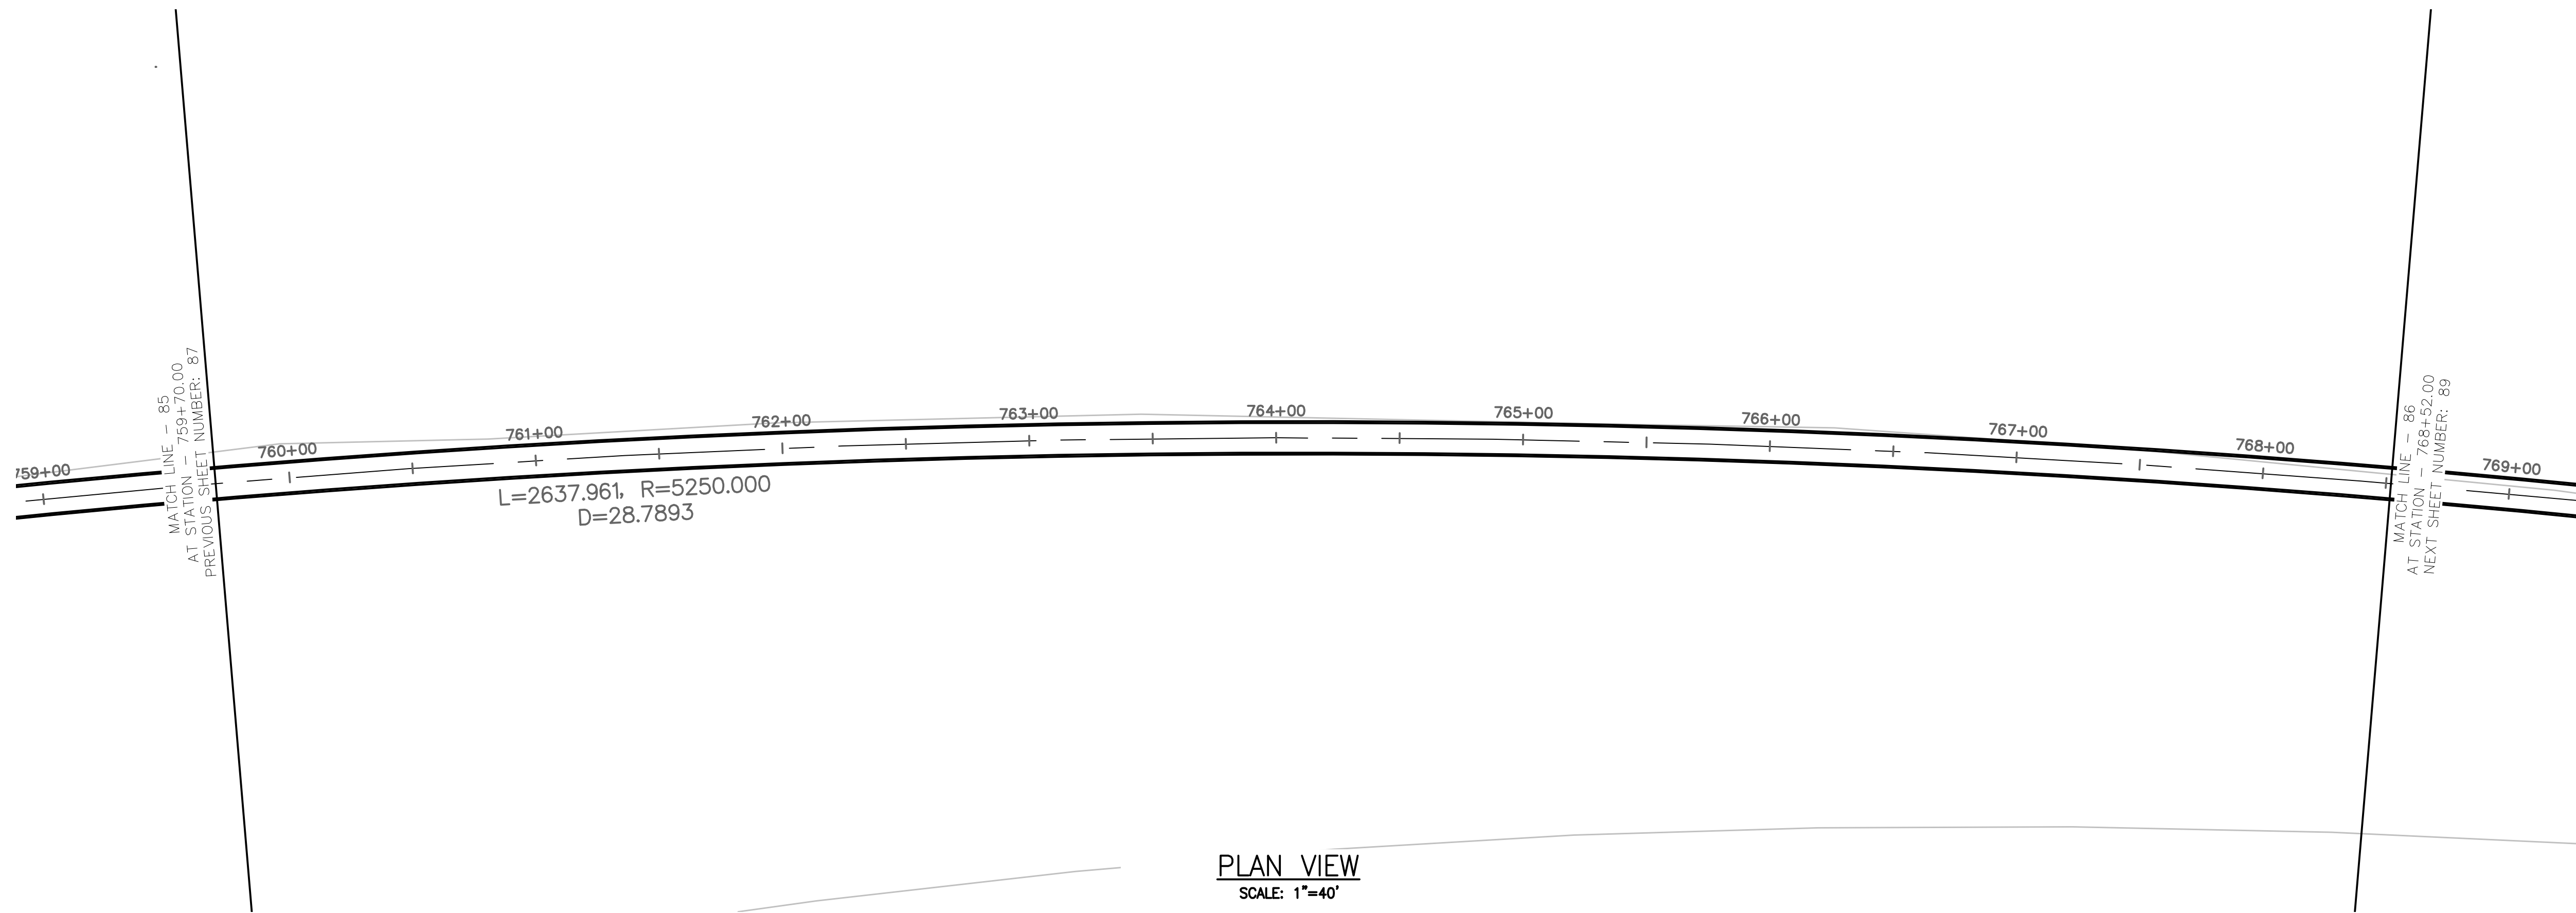


PLAN VIEW
SCALE: 1"=40'

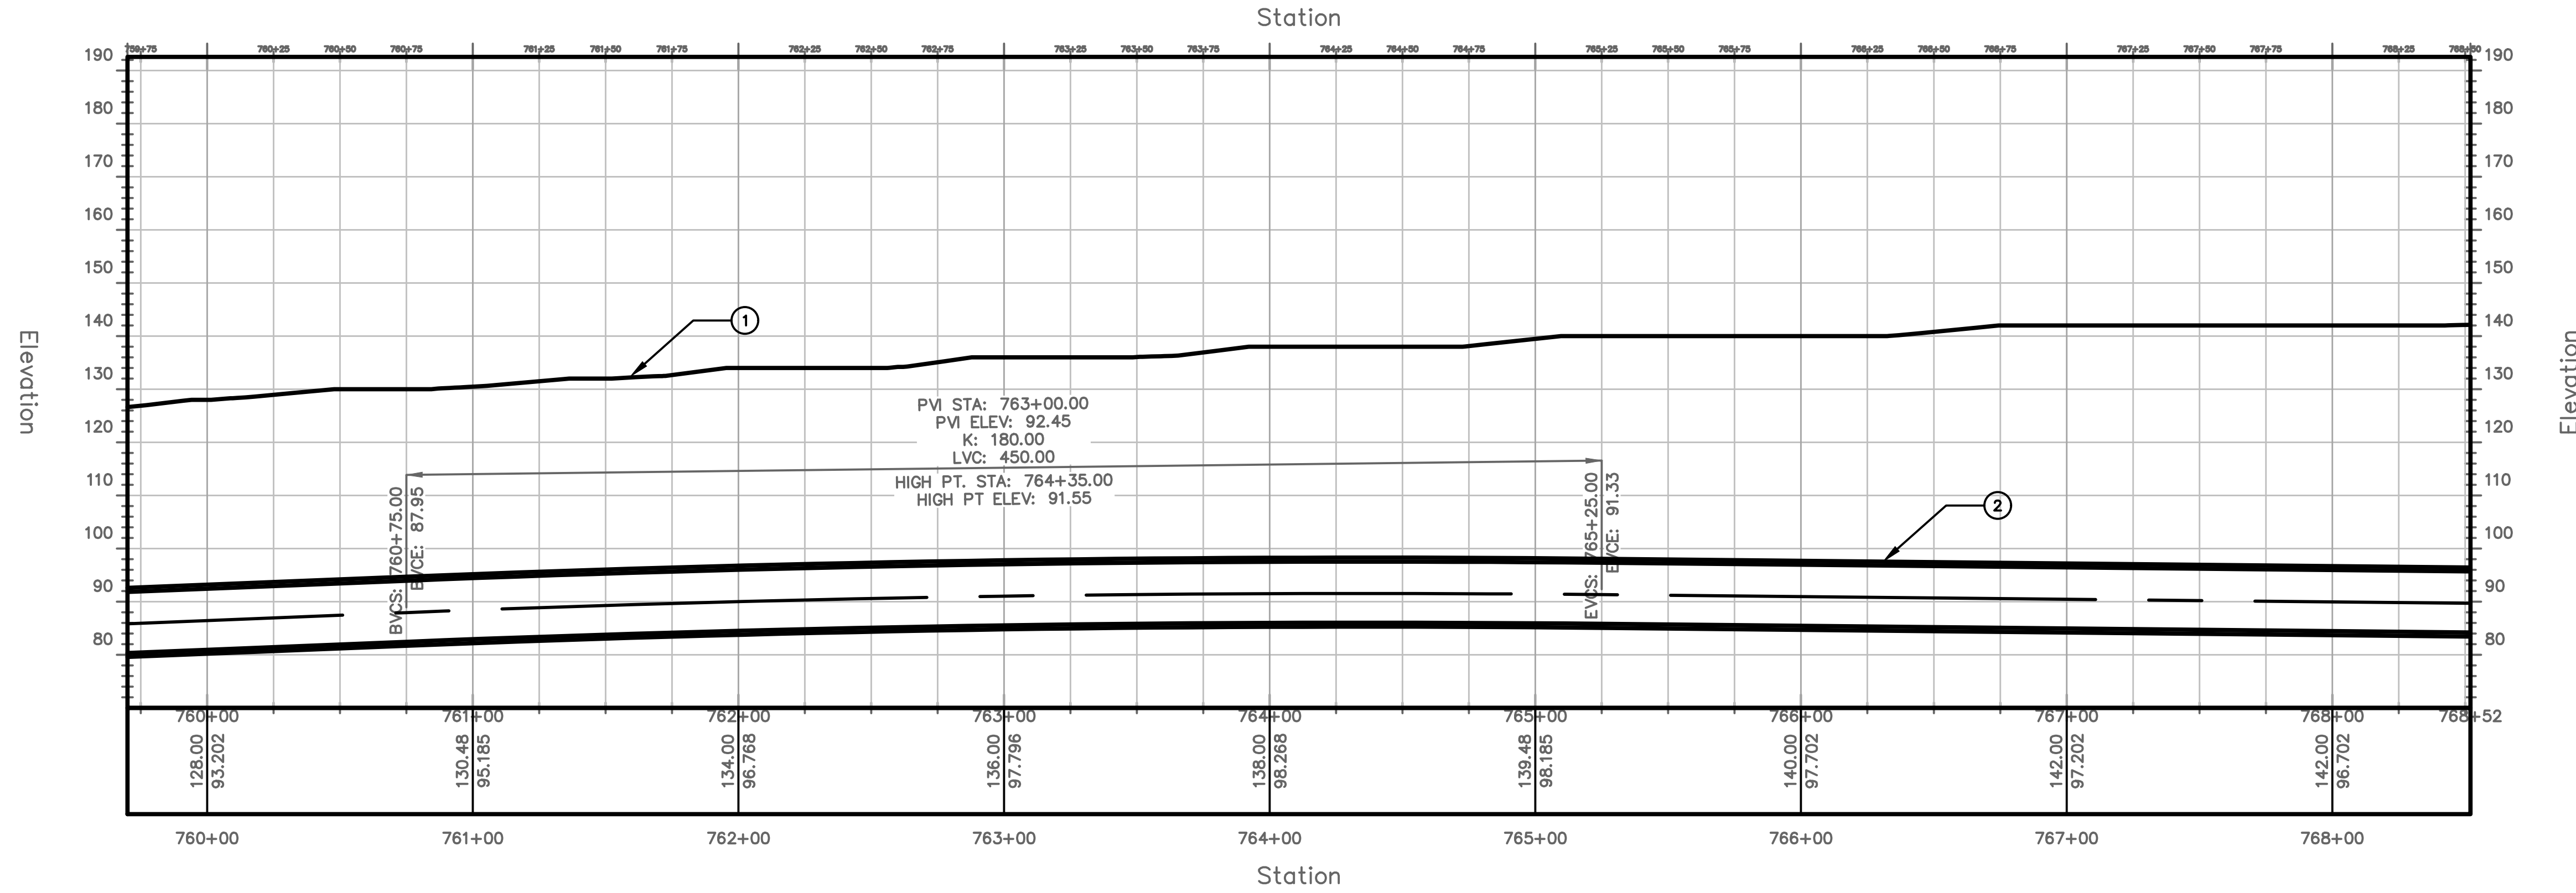

PROFILE VIEW
HORIZONTAL SCALE: 1"=40'
VERTICAL SCALE: 1"=20'

TUNNEL NOTES	
①	EXISTING SURFACE
②	PROPOSED 13.5' O.D. TUNNEL

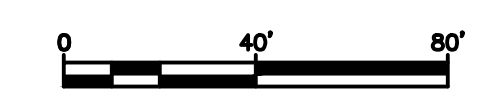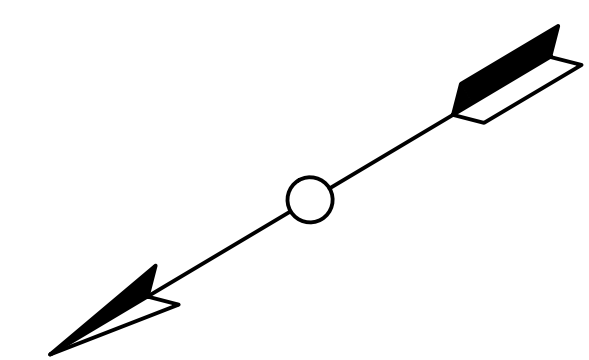

PROJECT NO.
MD-002
DRAWING NO.
C-086
SHEET NO.
88 OF 117

TRANSPORT TUNNEL
PROJECT
TUNNEL ALIGNMENT AND PROFILE


DESIGN BY
AT
DRAWN BY
AT
CHECKED BY
SD

NO.	DATE	REVISIONS	DWN	CKD	APPR

THE BORING COMPANY
1 ROCKET ROAD
HAWTHORNE, CA 90250





PLAN VIEW
SCALE: 1"=40'

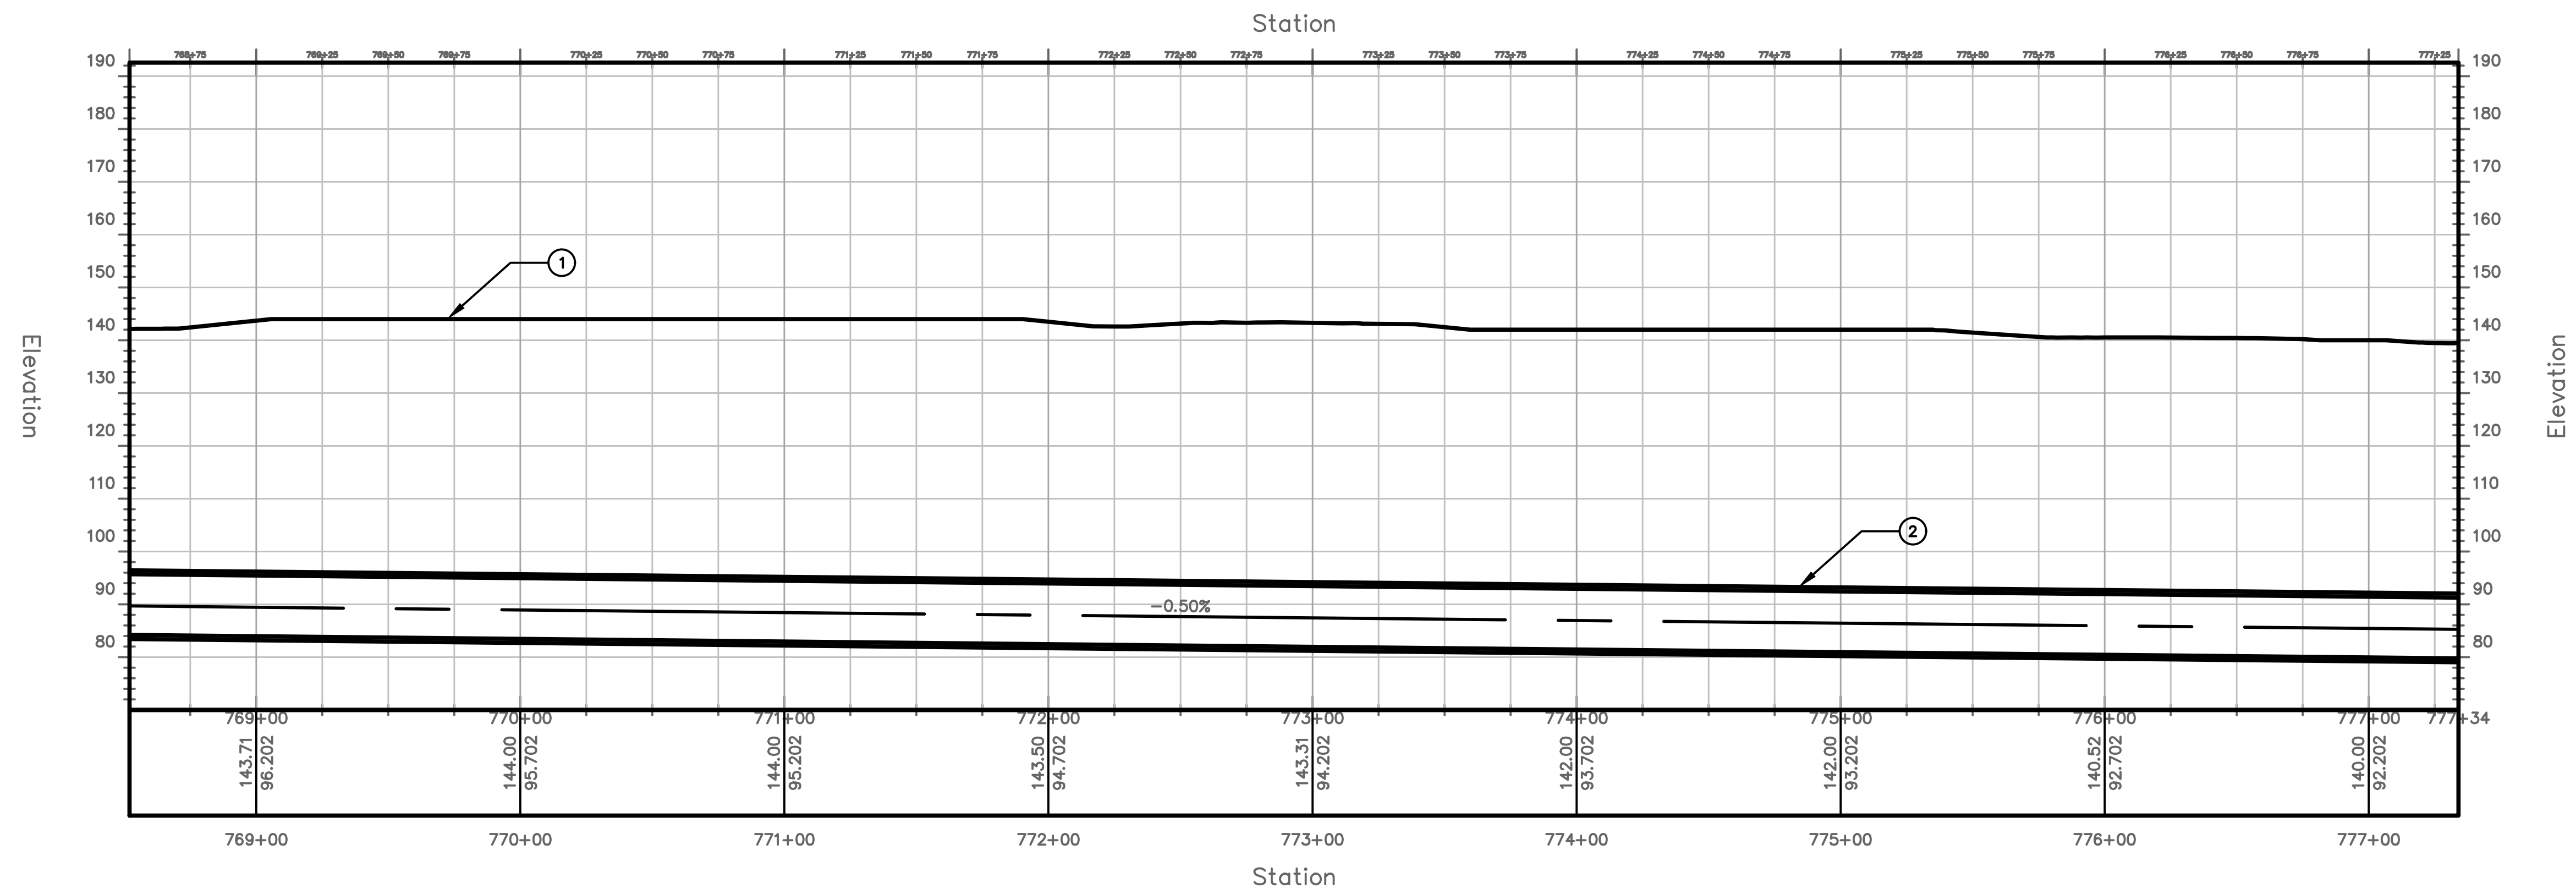

PROFILE VIEW
HORIZONTAL SCALE: 1"=40'
VERTICAL SCALE: 1"=20'

TUNNEL NOTES	
①	EXISTING SURFACE
②	PROPOSED 13.5' O.D. TUNNEL

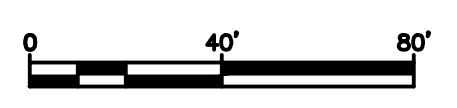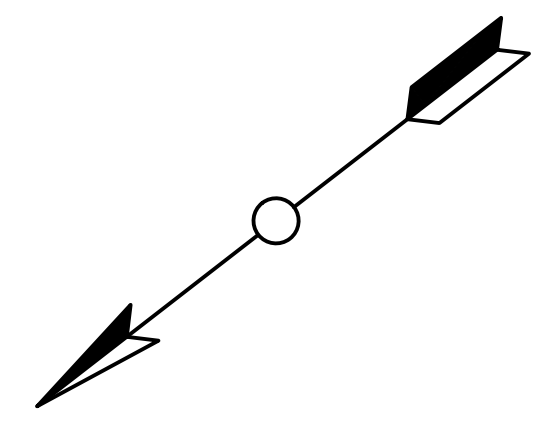


PROJECT NO.
MD-002
DRAWING NO.
C-087
SHEET NO.
89 OF 117

TRANSPORT TUNNEL
PROJECT
TUNNEL ALIGNMENT AND PROFILE


DESIGN BY AT
DRAWN BY AT
CHECKED BY SD

NO.	DATE	REVISIONS	DWN	CKD	APPR

THE BORING COMPANY
1 ROCKET ROAD
HAWTHORNE, CA 90250

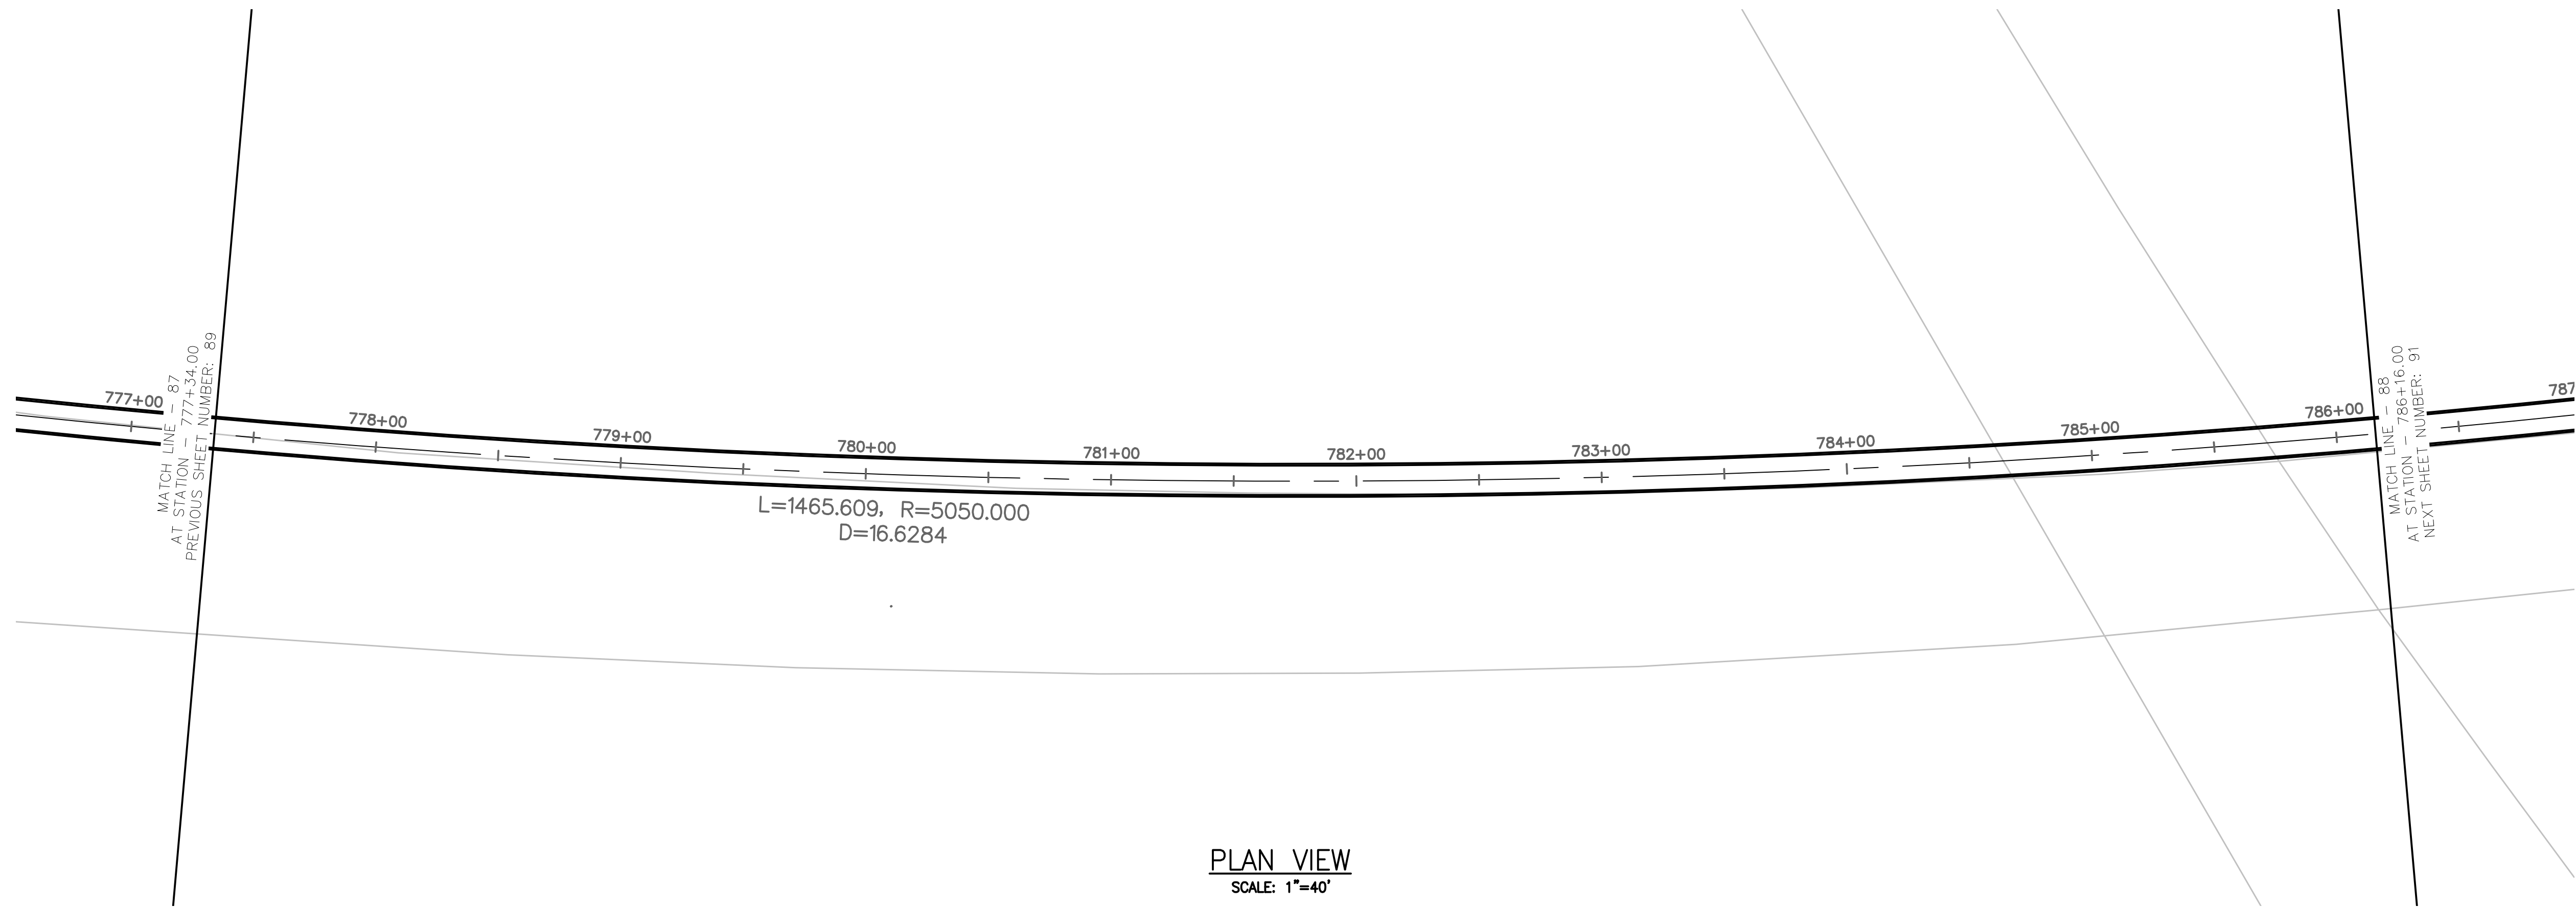


PLAN VIEW
SCALE: 1"=40'

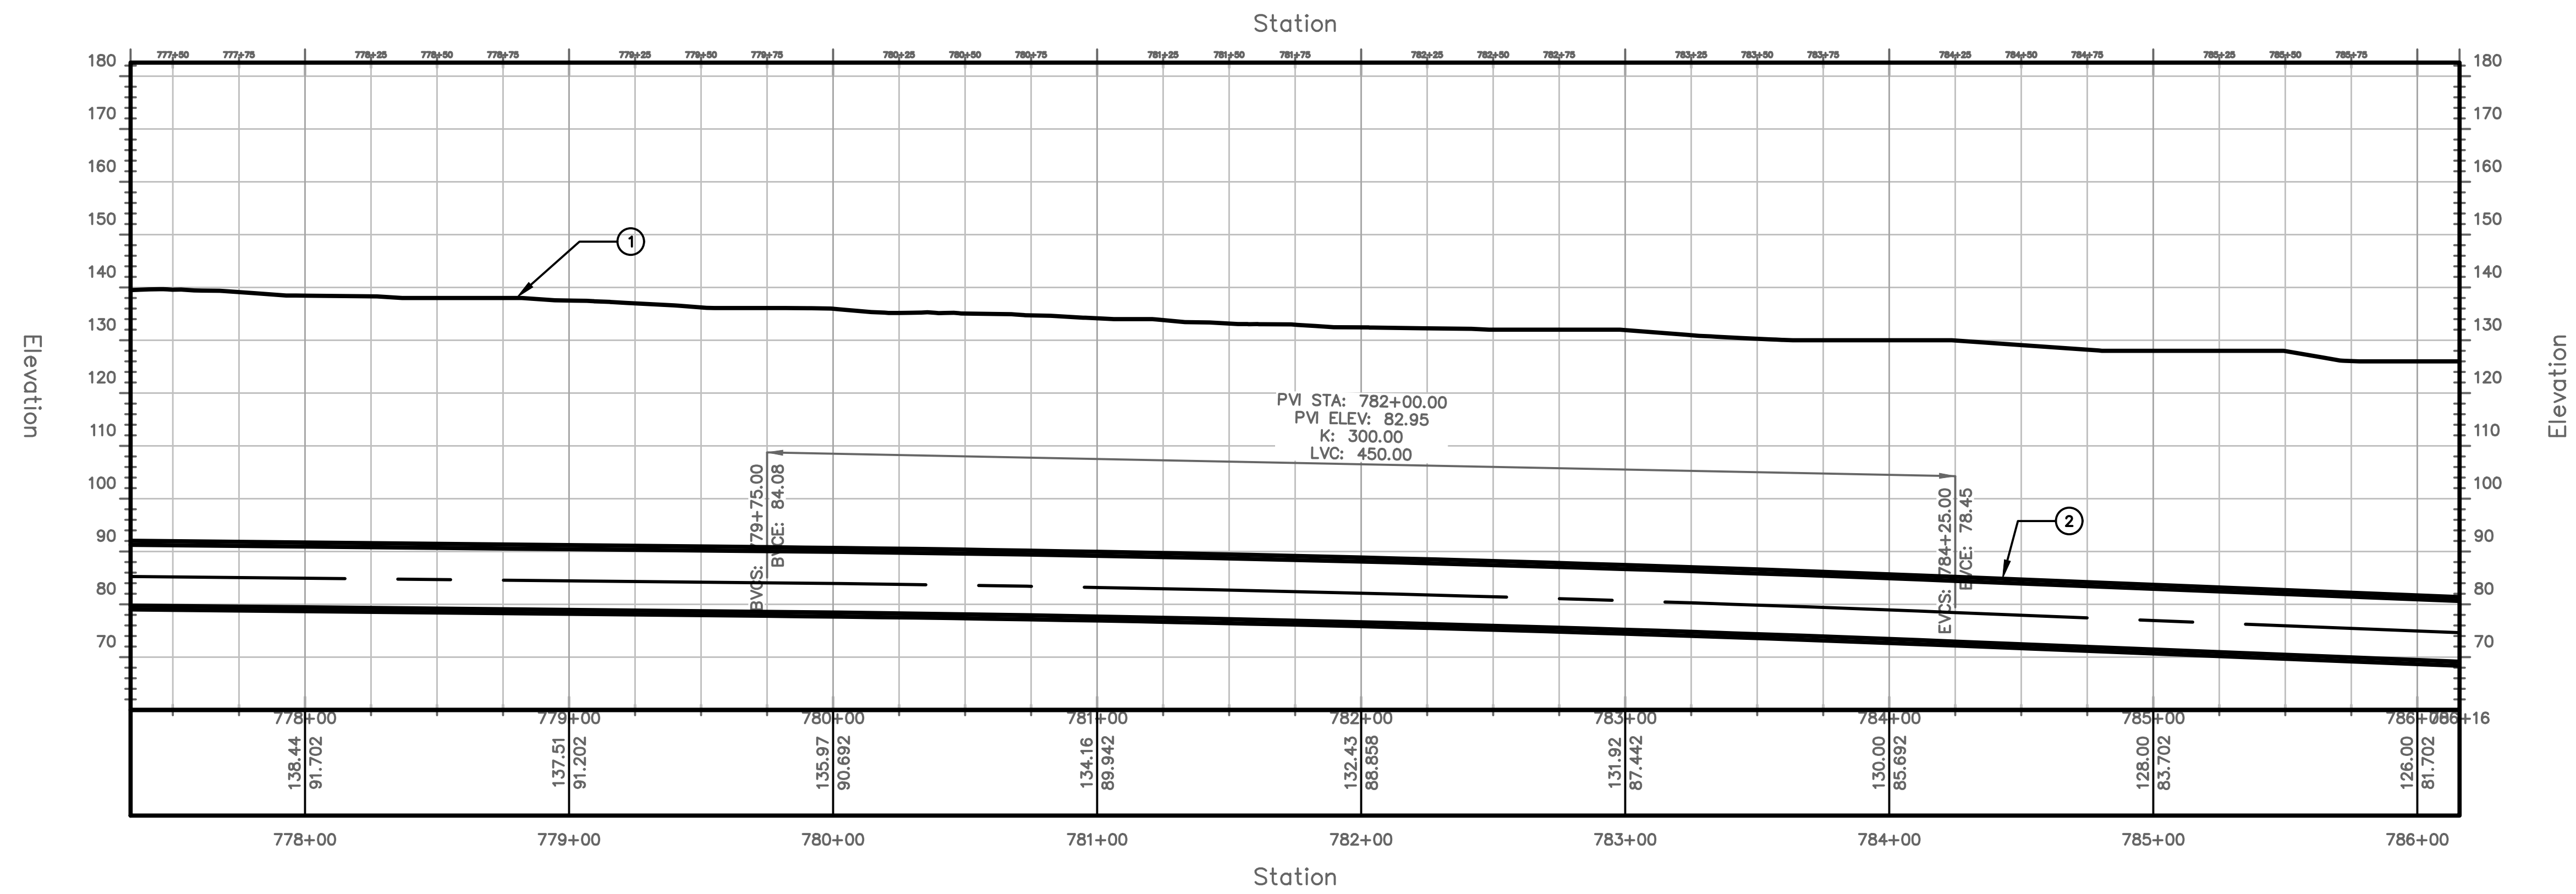


PROFILE VIEW
HORIZONTAL SCALE: 1"=40'
VERTICAL SCALE: 1"=20'


TUNNEL NOTES	
①	EXISTING SURFACE
②	PROPOSED 13.5' O.D. TUNNEL

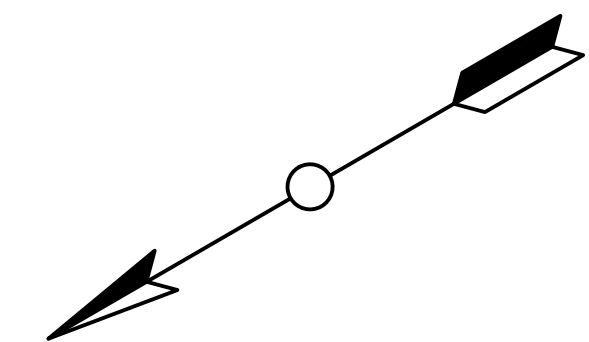

PROJECT NO. MD-002	DRAWING NO. C-088	SHEET NO. 90 OF 117																								
TRANSPORT TUNNEL PROJECT																										
TUNNEL ALIGNMENT AND PROFILE																										
DESIGN BY AT	DRAWN BY AT	CHECKED BY SD																								
<table border="1"> <thead> <tr> <th>NO.</th> <th>DATE</th> <th>REVISIONS</th> <th>DWN</th> <th>CKD</th> <th>APPR</th> </tr> </thead> <tbody> <tr><td> </td><td> </td><td> </td><td> </td><td> </td><td> </td></tr> <tr><td> </td><td> </td><td> </td><td> </td><td> </td><td> </td></tr> <tr><td> </td><td> </td><td> </td><td> </td><td> </td><td> </td></tr> </tbody> </table>			NO.	DATE	REVISIONS	DWN	CKD	APPR																		
NO.	DATE	REVISIONS	DWN	CKD	APPR																					
THE BORING COMPANY 1 ROCKET ROAD HAWTHORNE, CA 90250																										


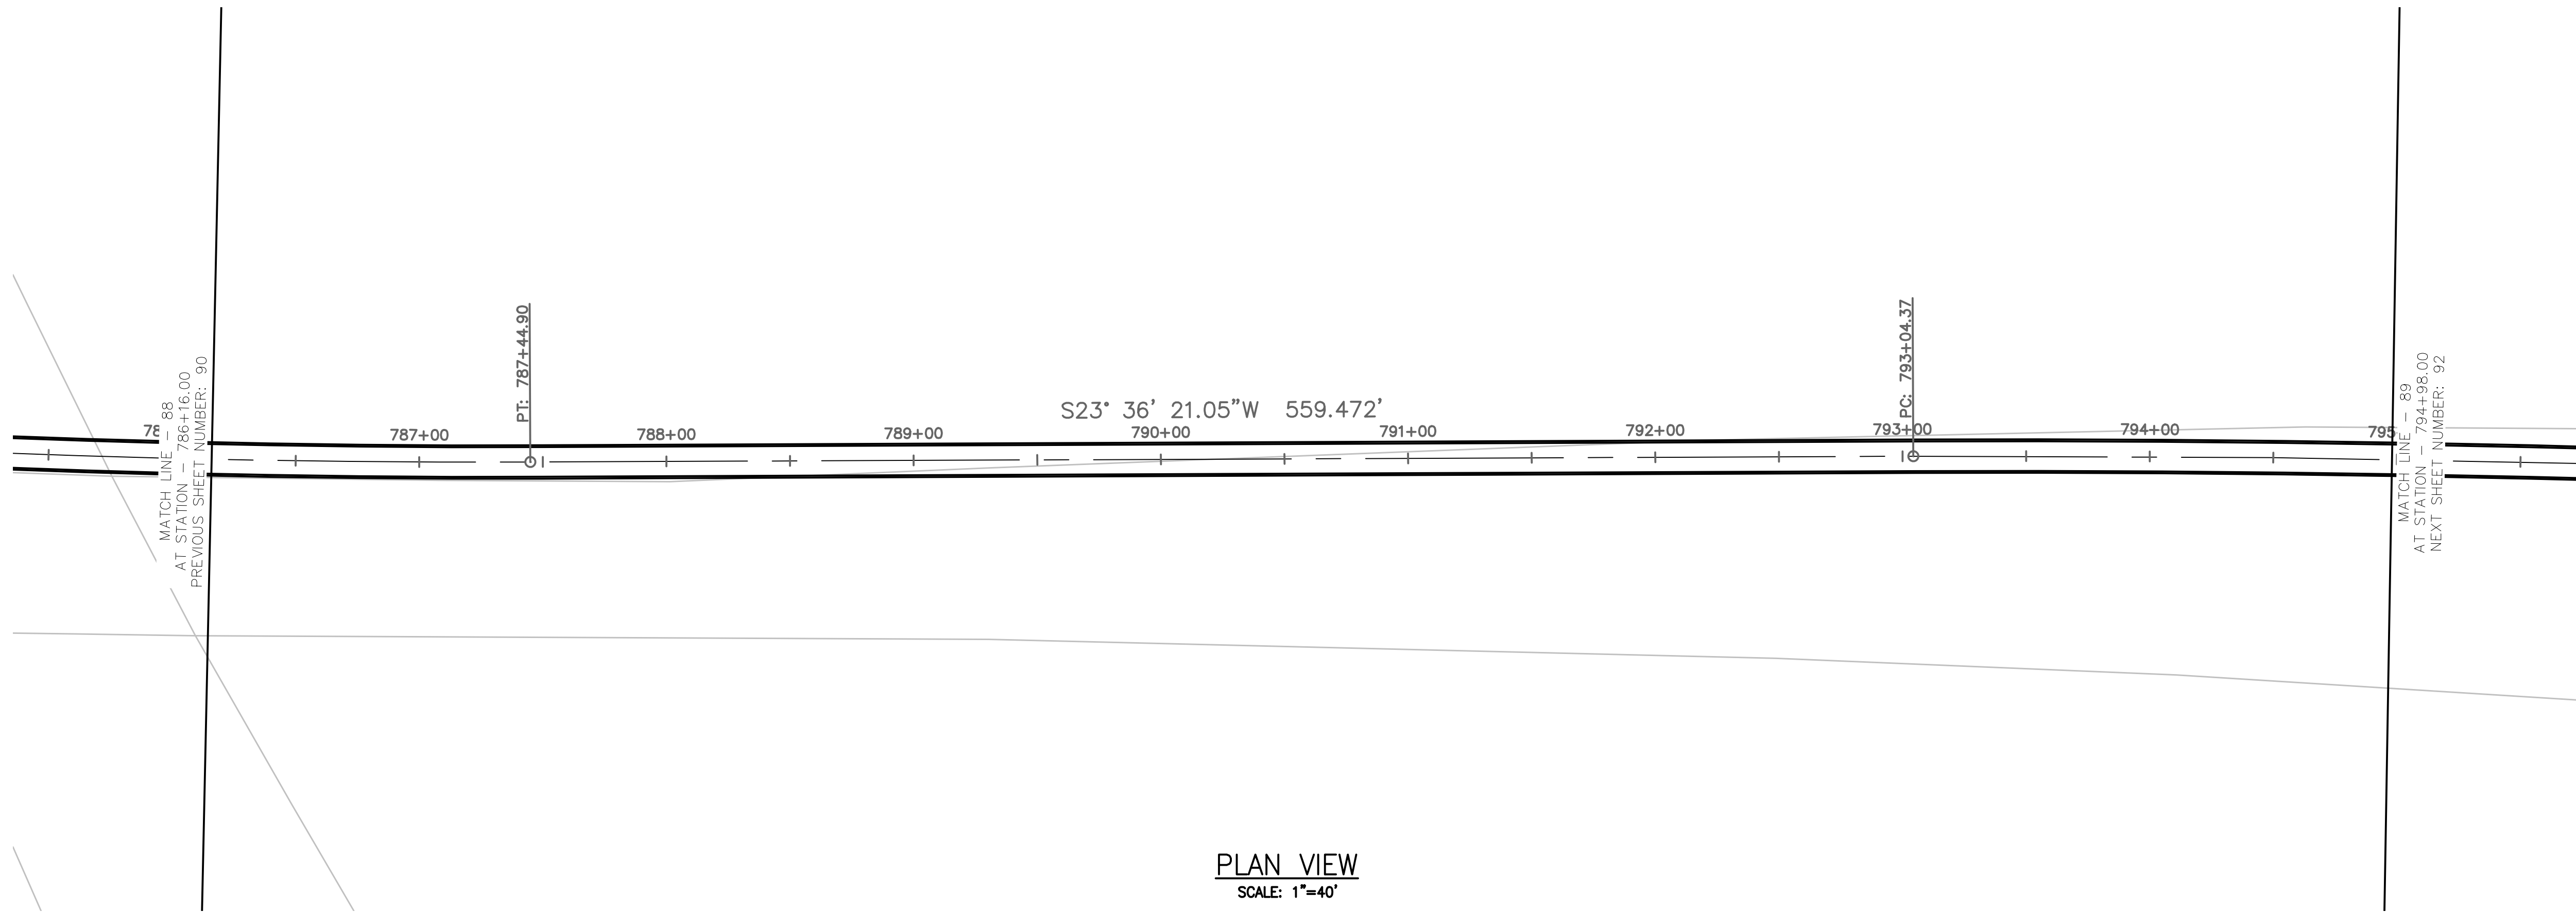


PLAN VIEW
SCALE: 1"=40'

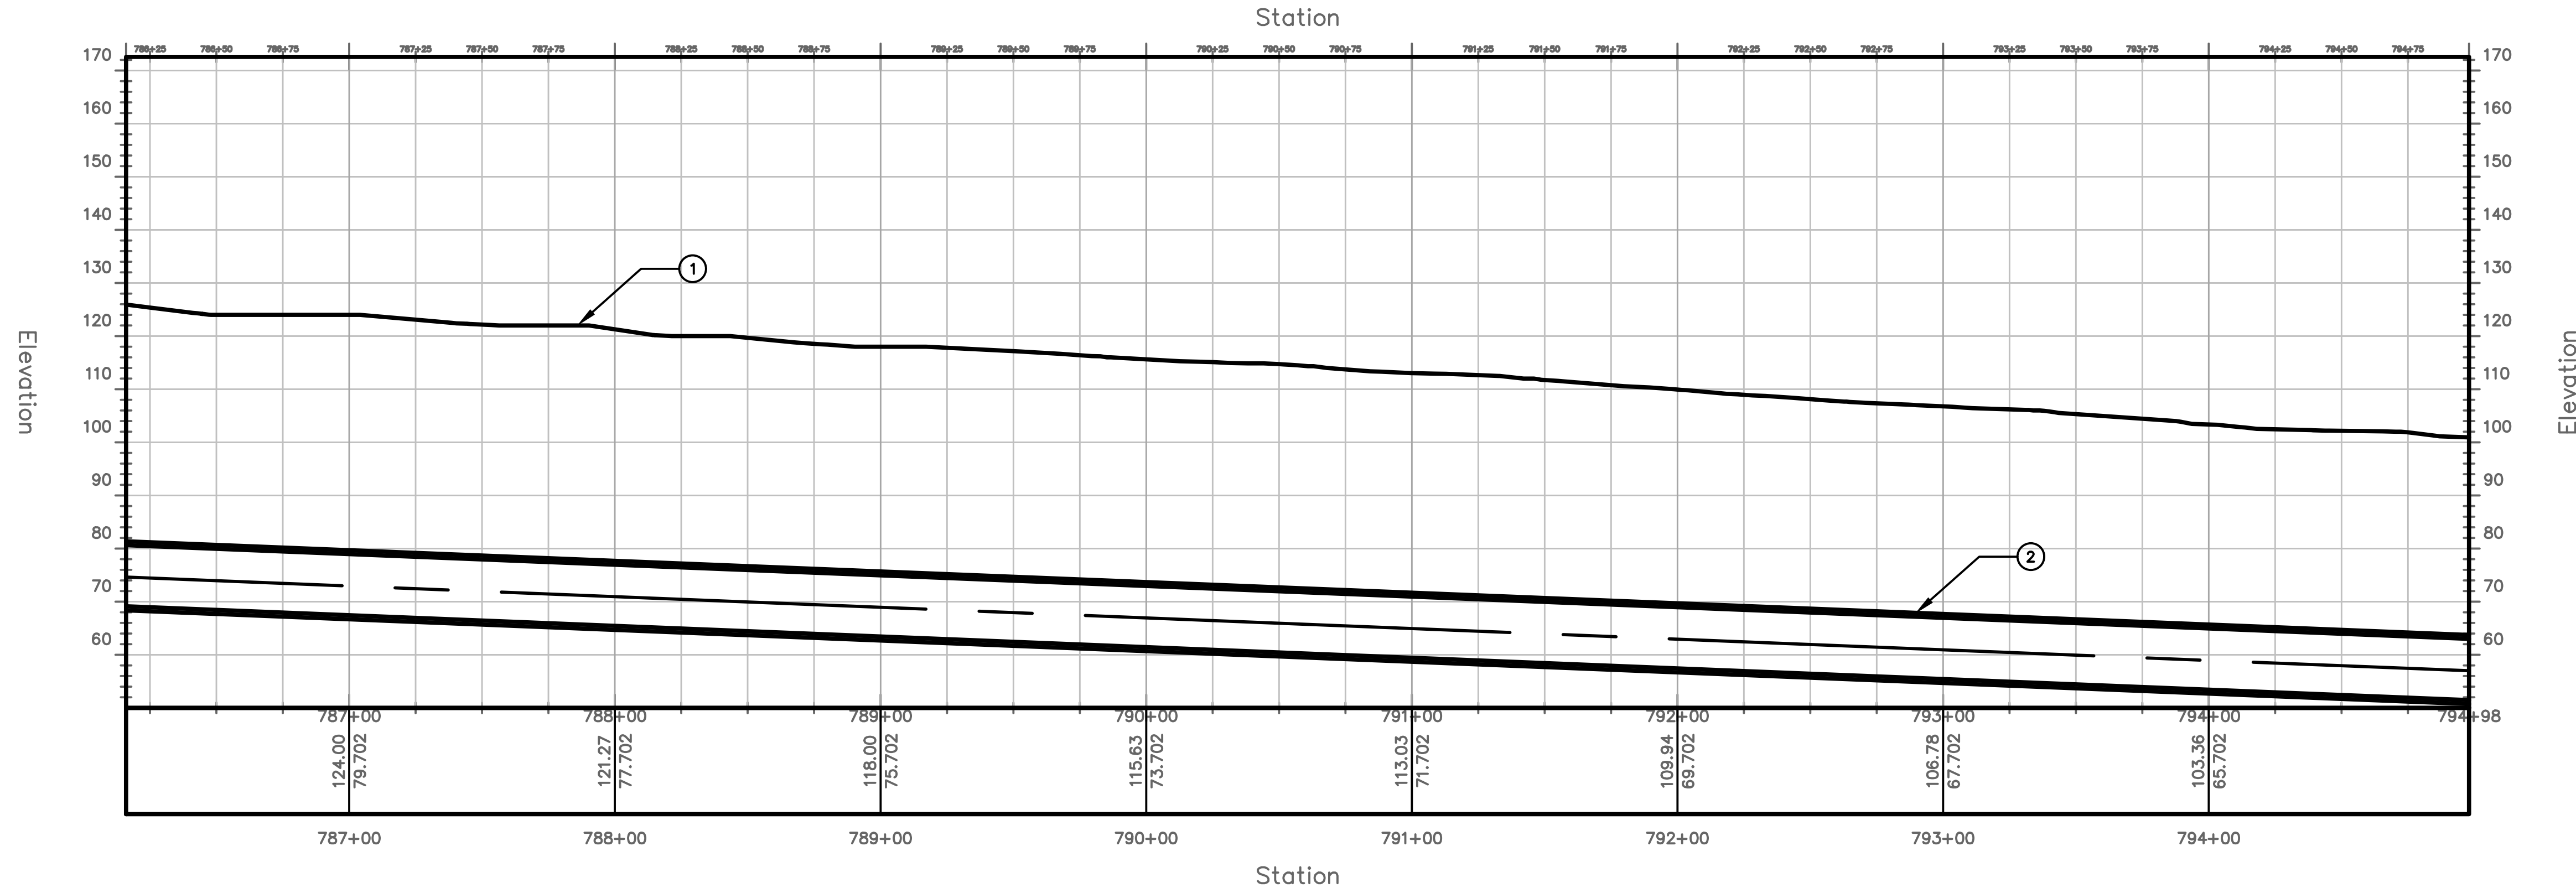

PROFILE VIEW
HORIZONTAL SCALE: 1"=40'
VERTICAL SCALE: 1"=20'

TUNNEL NOTES	
①	EXISTING SURFACE
②	PROPOSED 13.5' O.D. TUNNEL

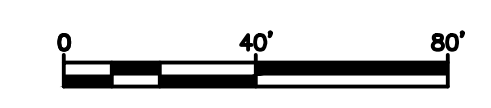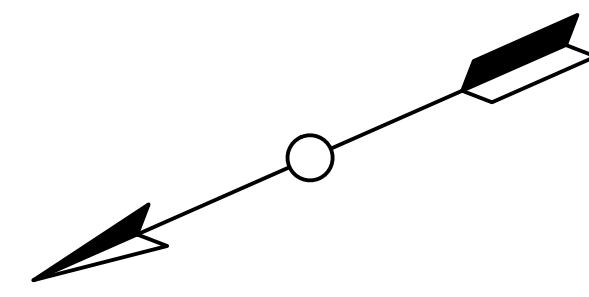


PROJECT NO.
MD-002
DRAWING NO.
C-089
SHEET NO.
91 OF 117

TRANSPORT TUNNEL
PROJECT
TUNNEL ALIGNMENT AND PROFILE


DESIGN BY AT
DRAWN BY AT
CHECKED BY SD

NO.	DATE	REVISIONS	DWN	CKD	APPR

THE BORING COMPANY
1 ROCKET ROAD
HAWTHORNE, CA 90250


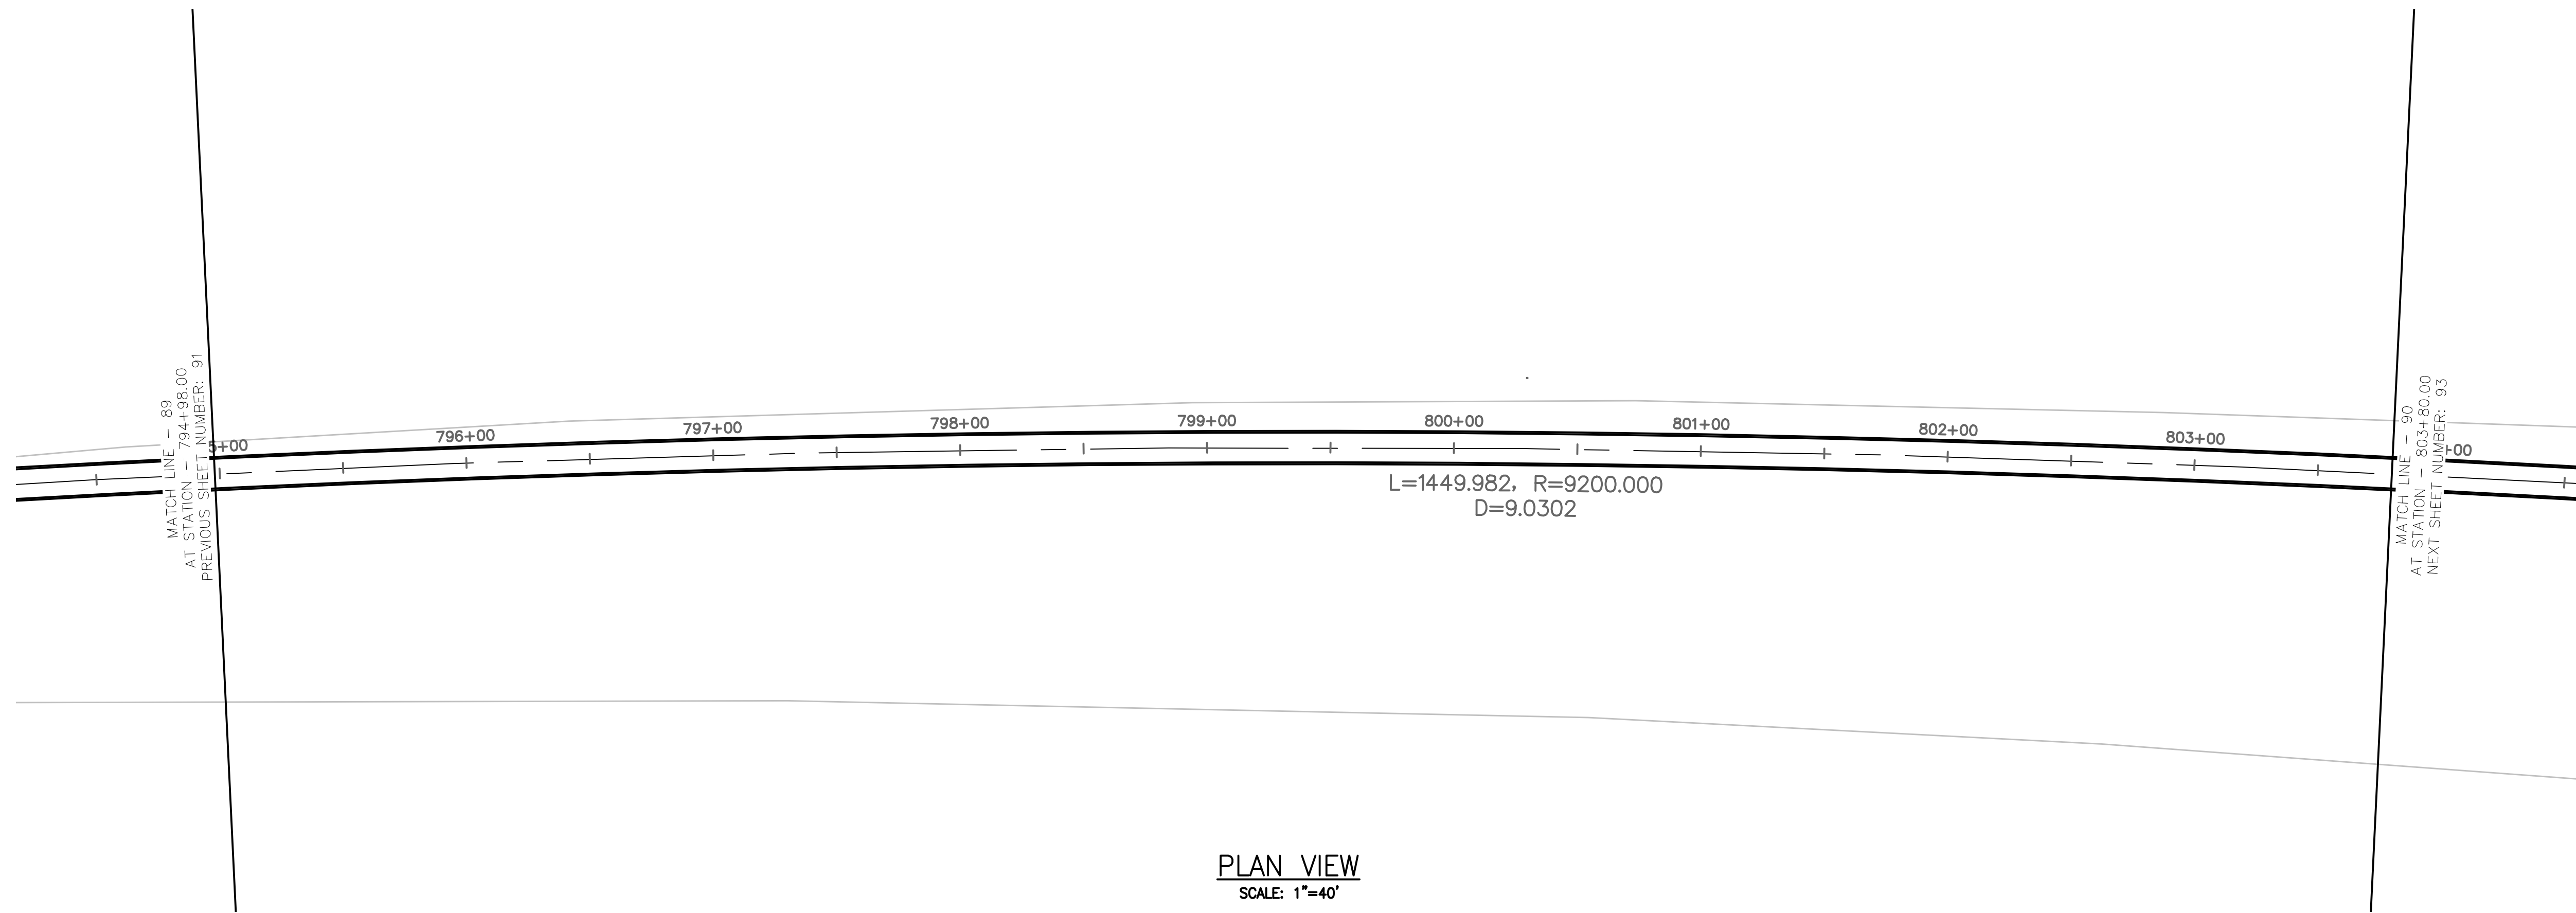


PLAN VIEW
SCALE: 1"=40'

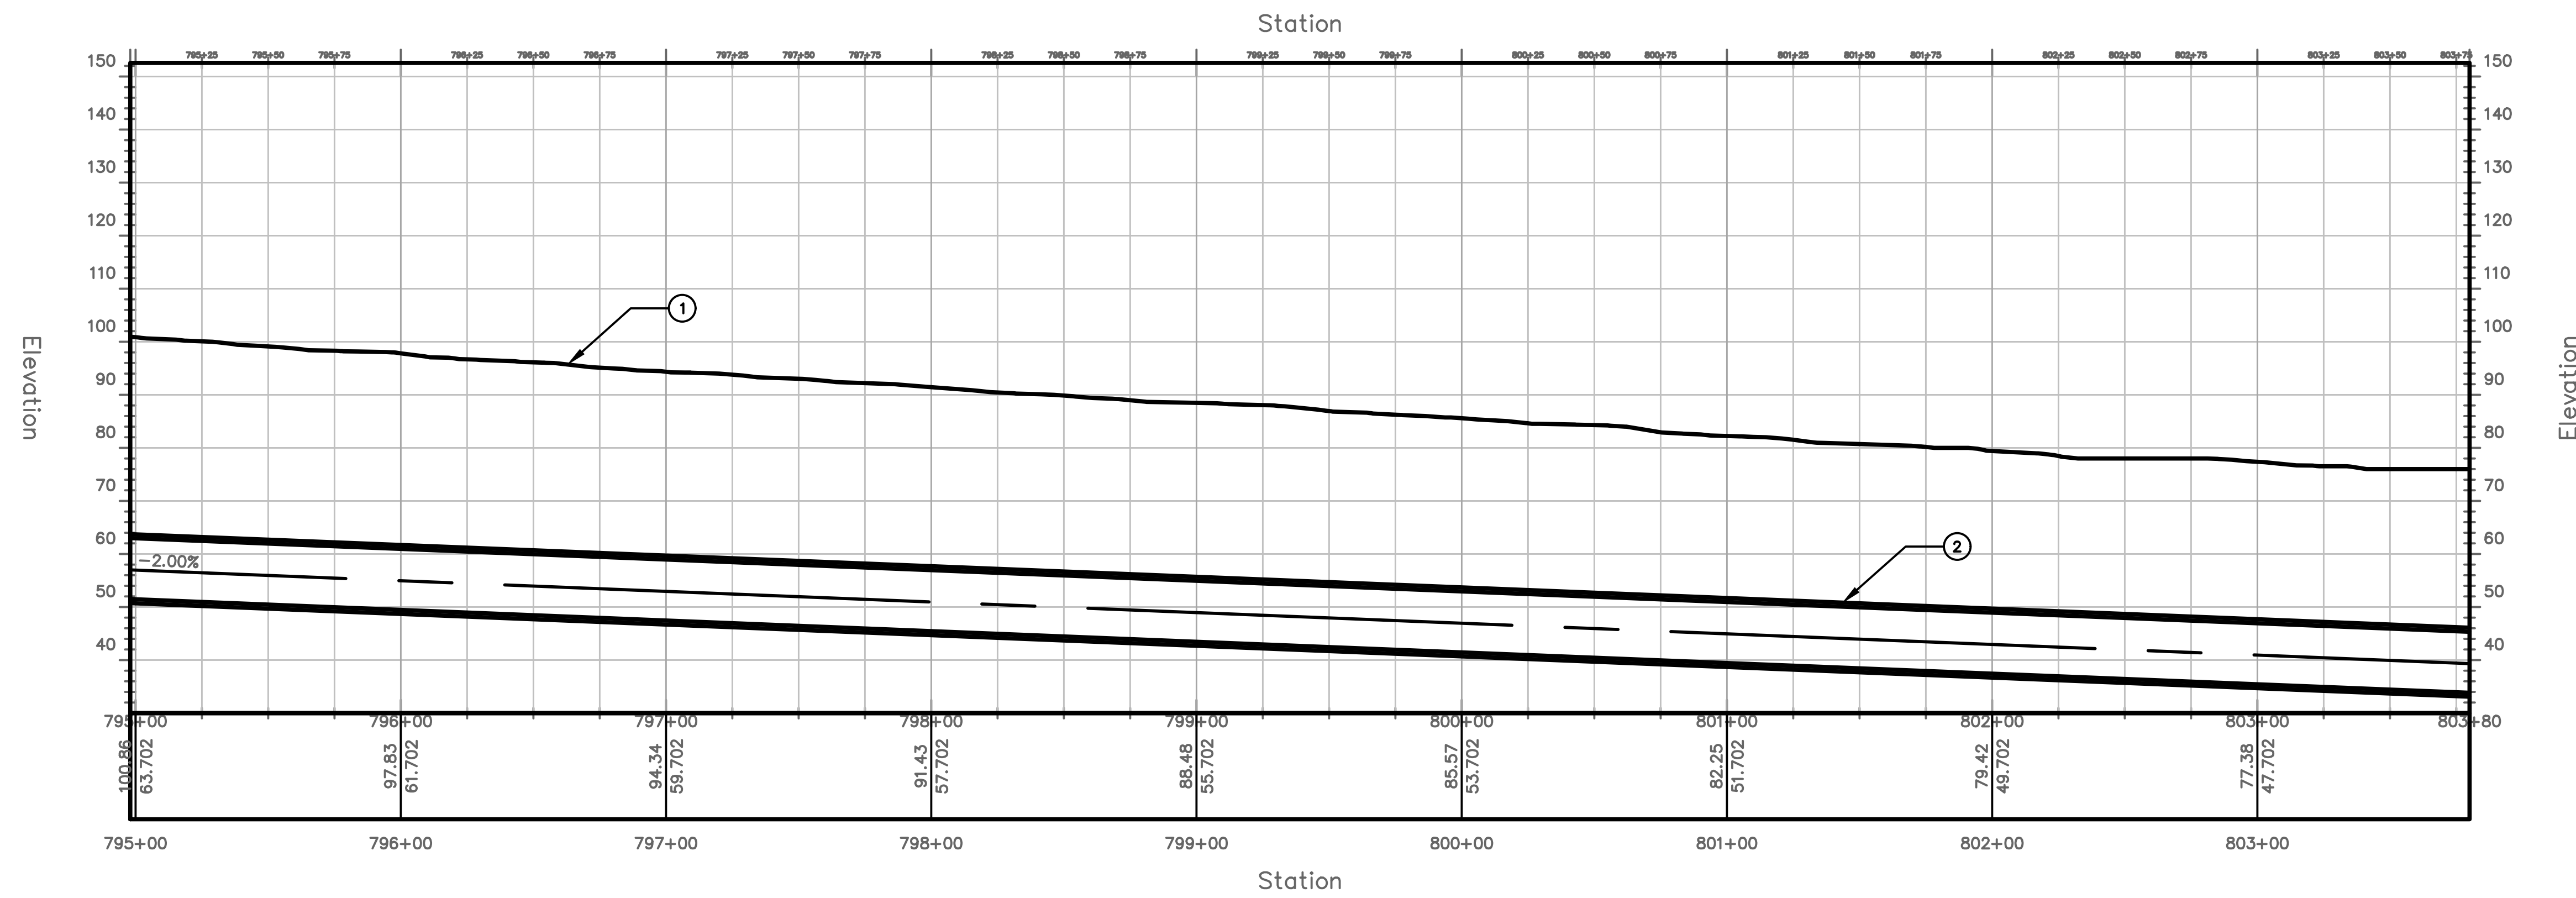

PROFILE VIEW
HORIZONTAL SCALE: 1"=40'
VERTICAL SCALE: 1"=20'

TUNNEL NOTES	
①	EXISTING SURFACE
②	PROPOSED 13.5' O.D. TUNNEL

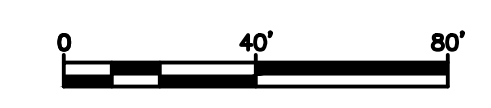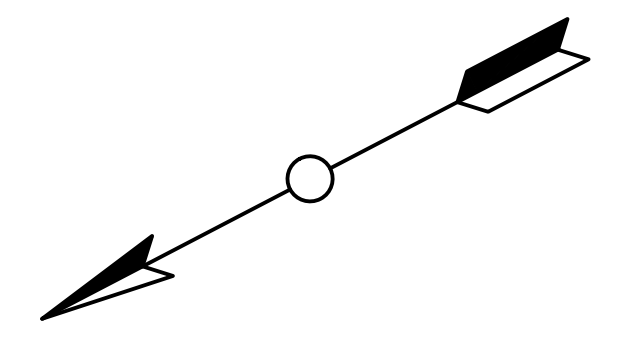


PROJECT NO.
MD-002
DRAWING NO.
C-090
SHEET NO.
92 OF 117

TRANSPORT TUNNEL
PROJECT
TUNNEL ALIGNMENT AND PROFILE


DESIGN BY AT
DRAWN BY AT
CHECKED BY SD

NO.	DATE	REVISIONS	DWN	CKD	APPR

THE BORING COMPANY
1 ROCKET ROAD
HAWTHORNE, CA 90250


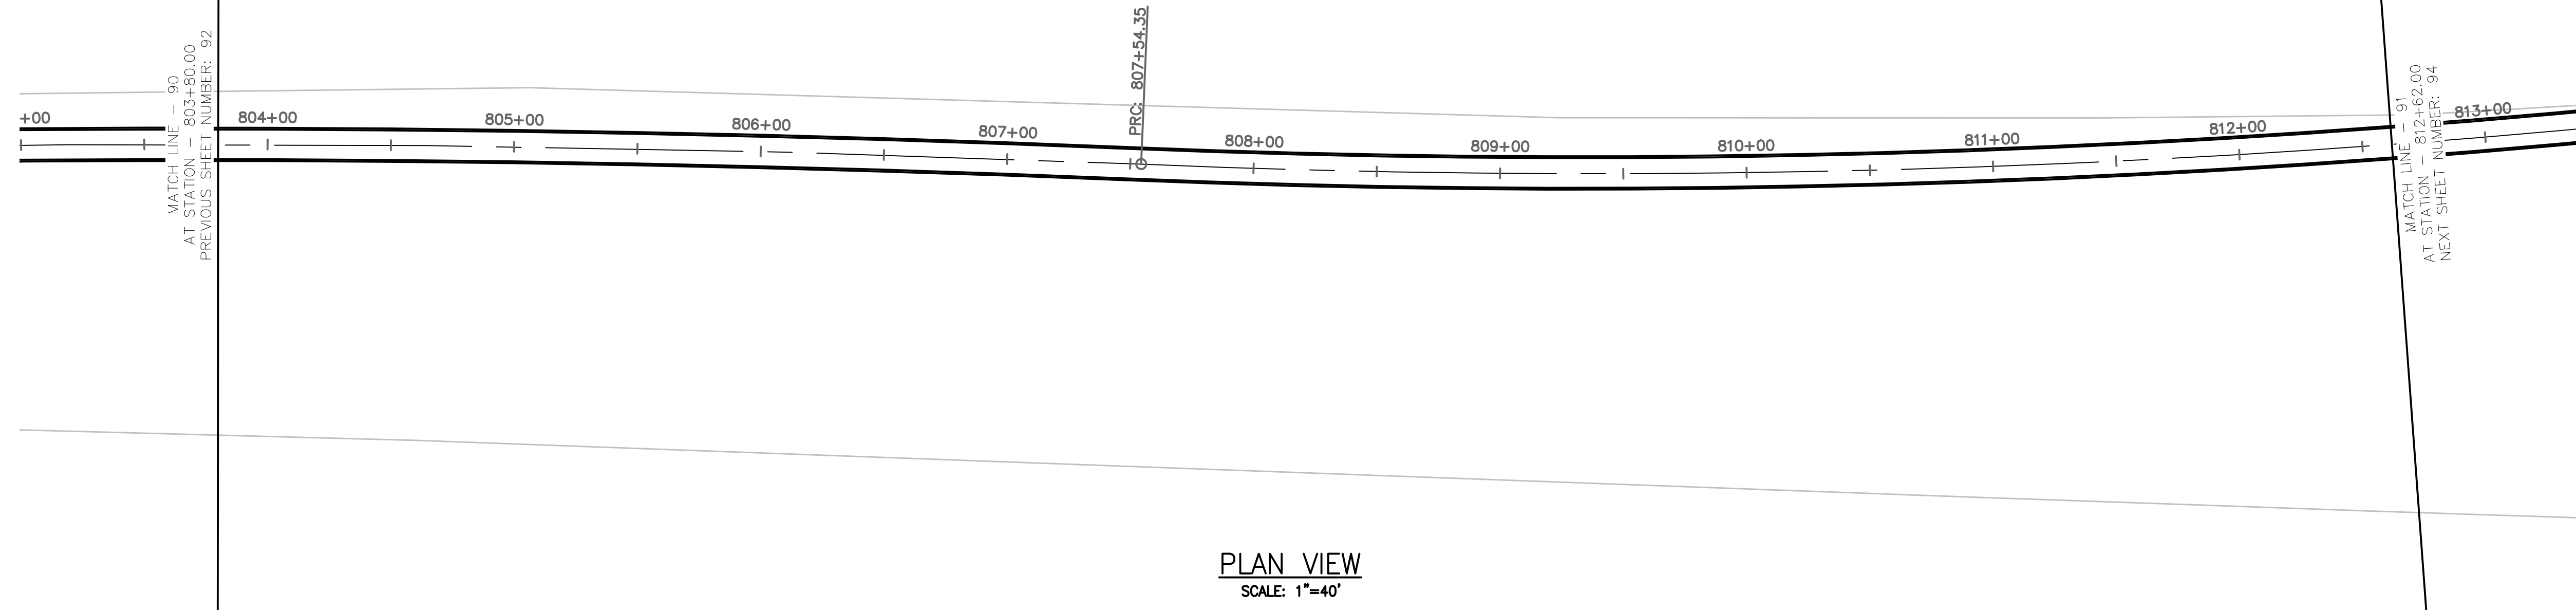


PLAN VIEW
SCALE: 1"=40'

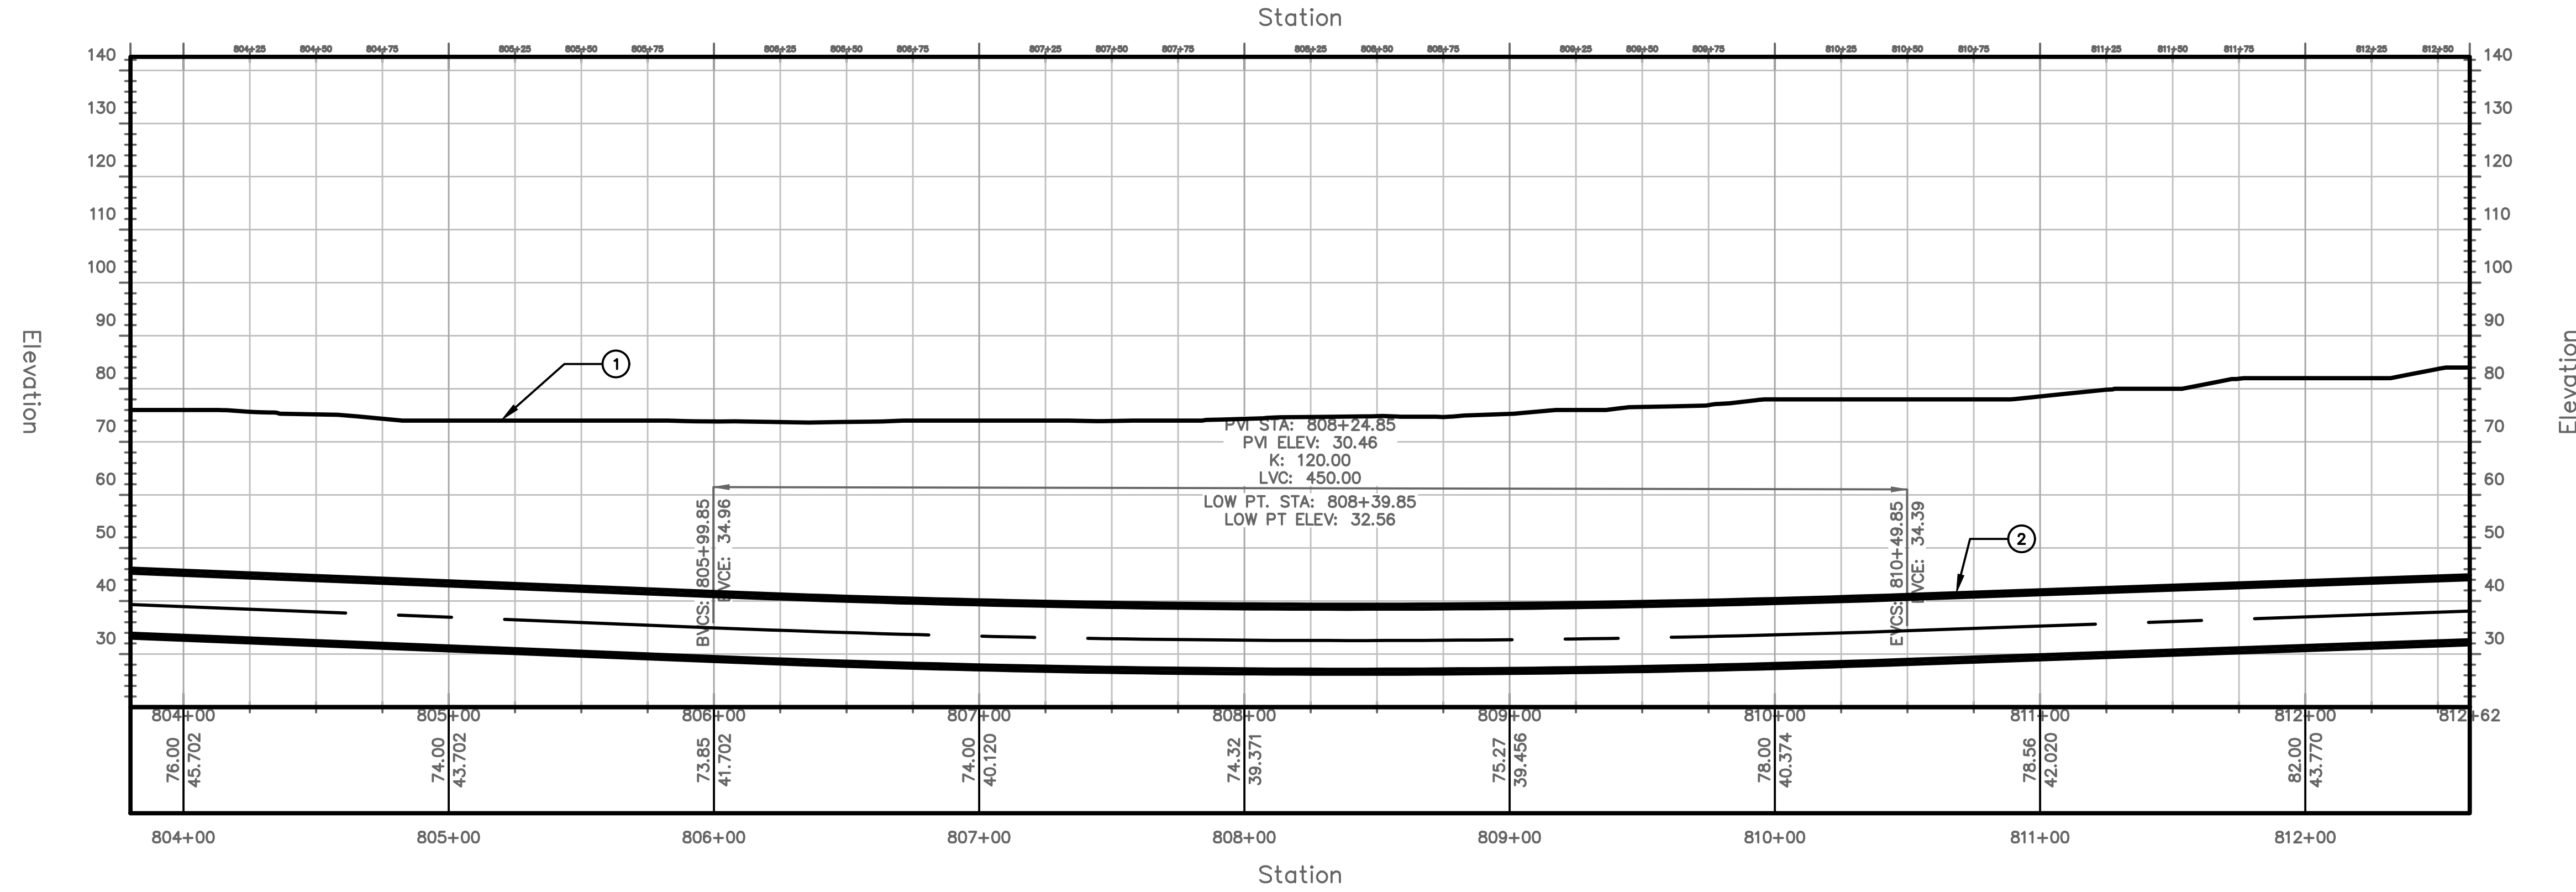

PROFILE VIEW
HORIZONTAL SCALE: 1"=40'
VERTICAL SCALE: 1"=20'

TUNNEL NOTES	
①	EXISTING SURFACE
②	PROPOSED 13.5' O.D. TUNNEL

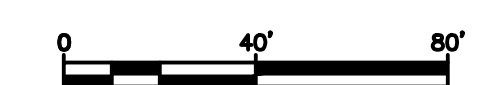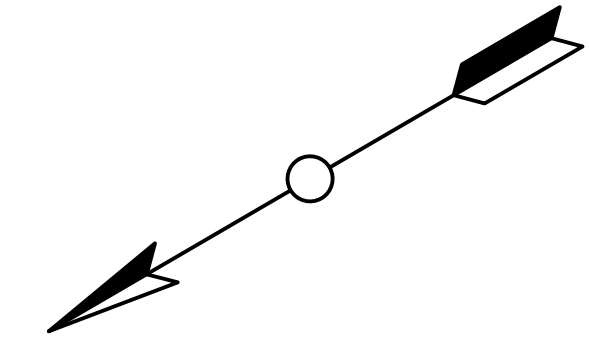


PROJECT NO. MD-002
 DRAWING NO. C-091
 SHEET NO. 93 OF 117

TRANSPORT TUNNEL PROJECT
 TUNNEL ALIGNMENT AND PROFILE


DESIGN BY	AT
DRAWN BY	AT
CHECKED BY	SD

NO.	DATE	REVISIONS	DWN	CKD	APPR

THE BORING COMPANY
 1 ROCKET ROAD
 HAWTHORNE, CA 90250


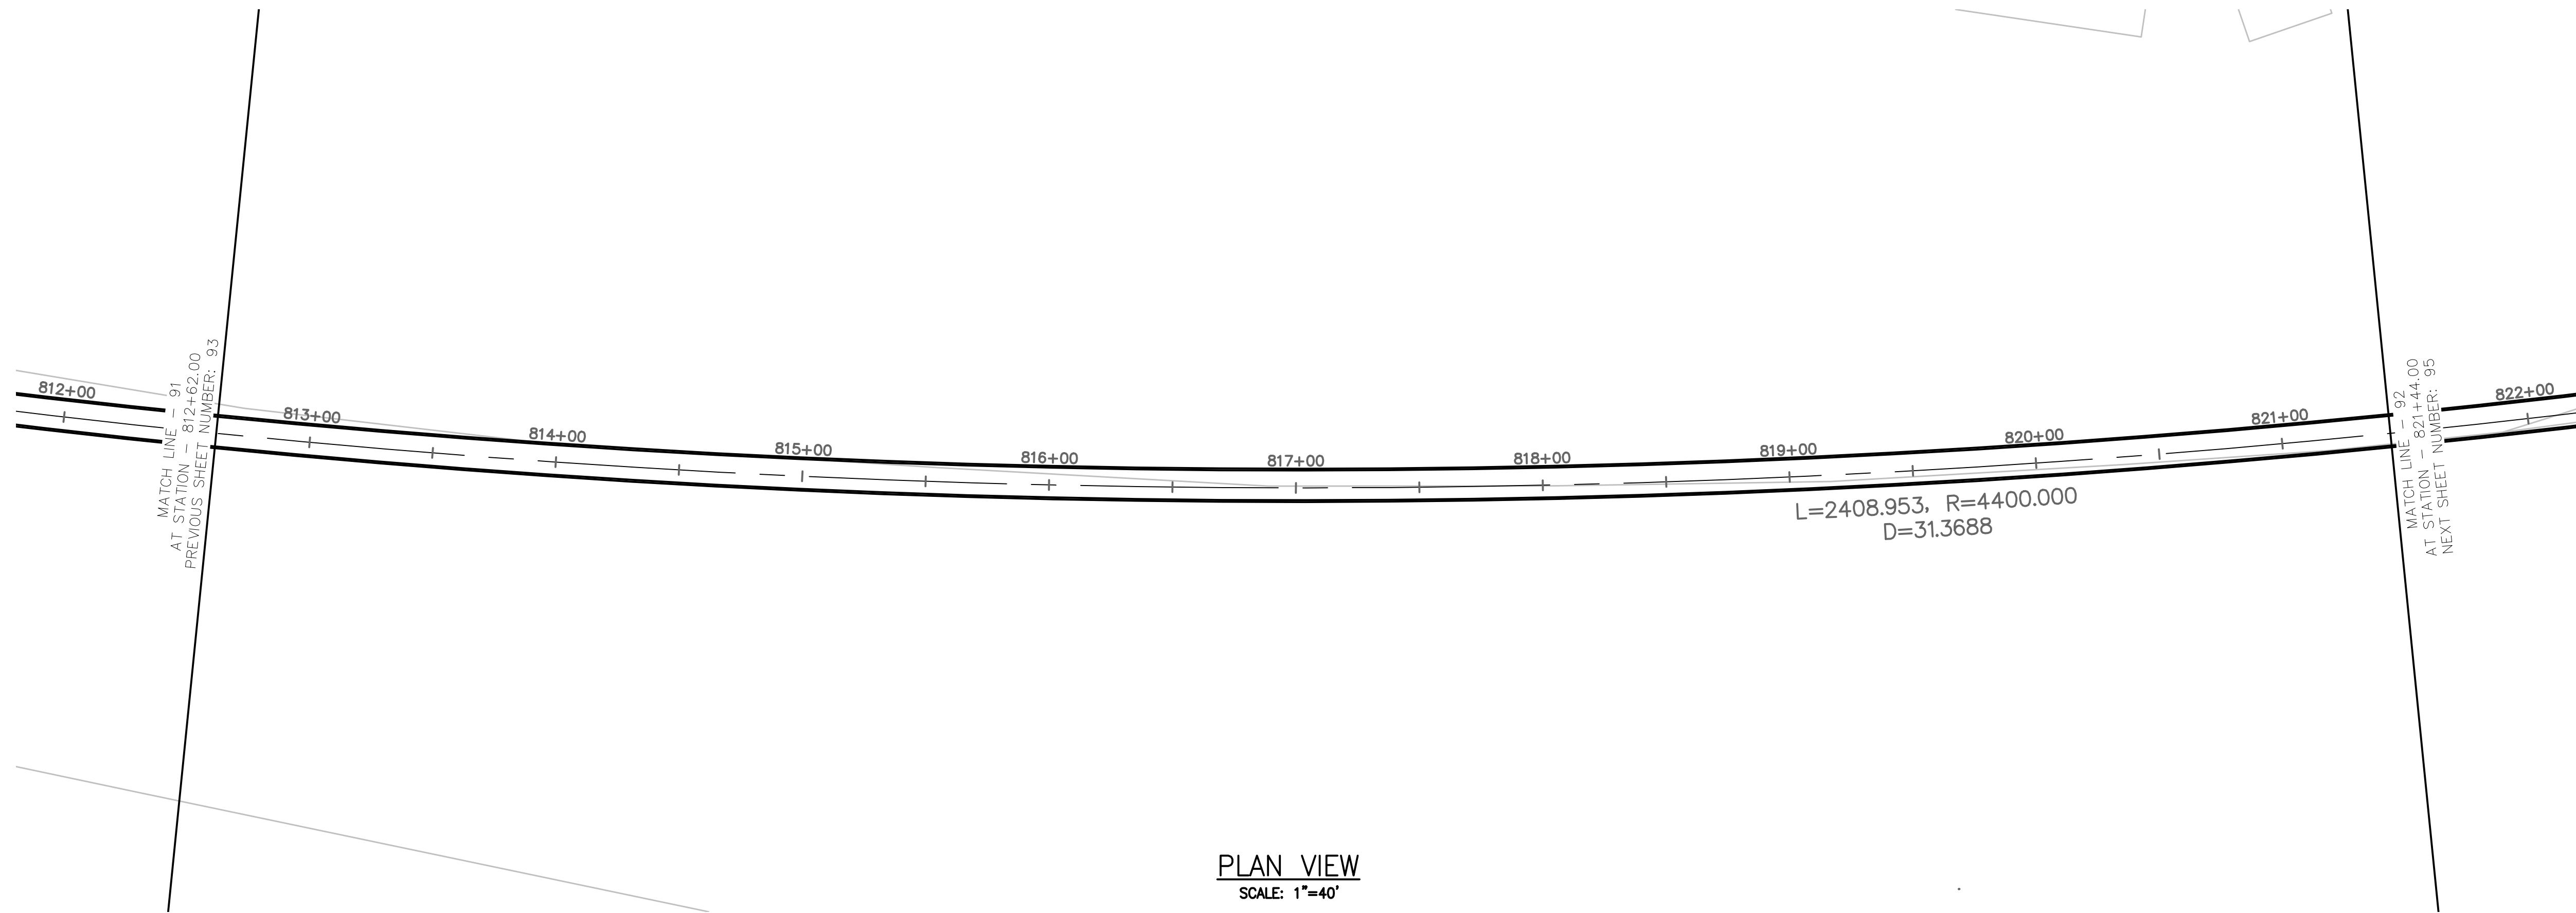


PLAN VIEW
SCALE: 1"=40'

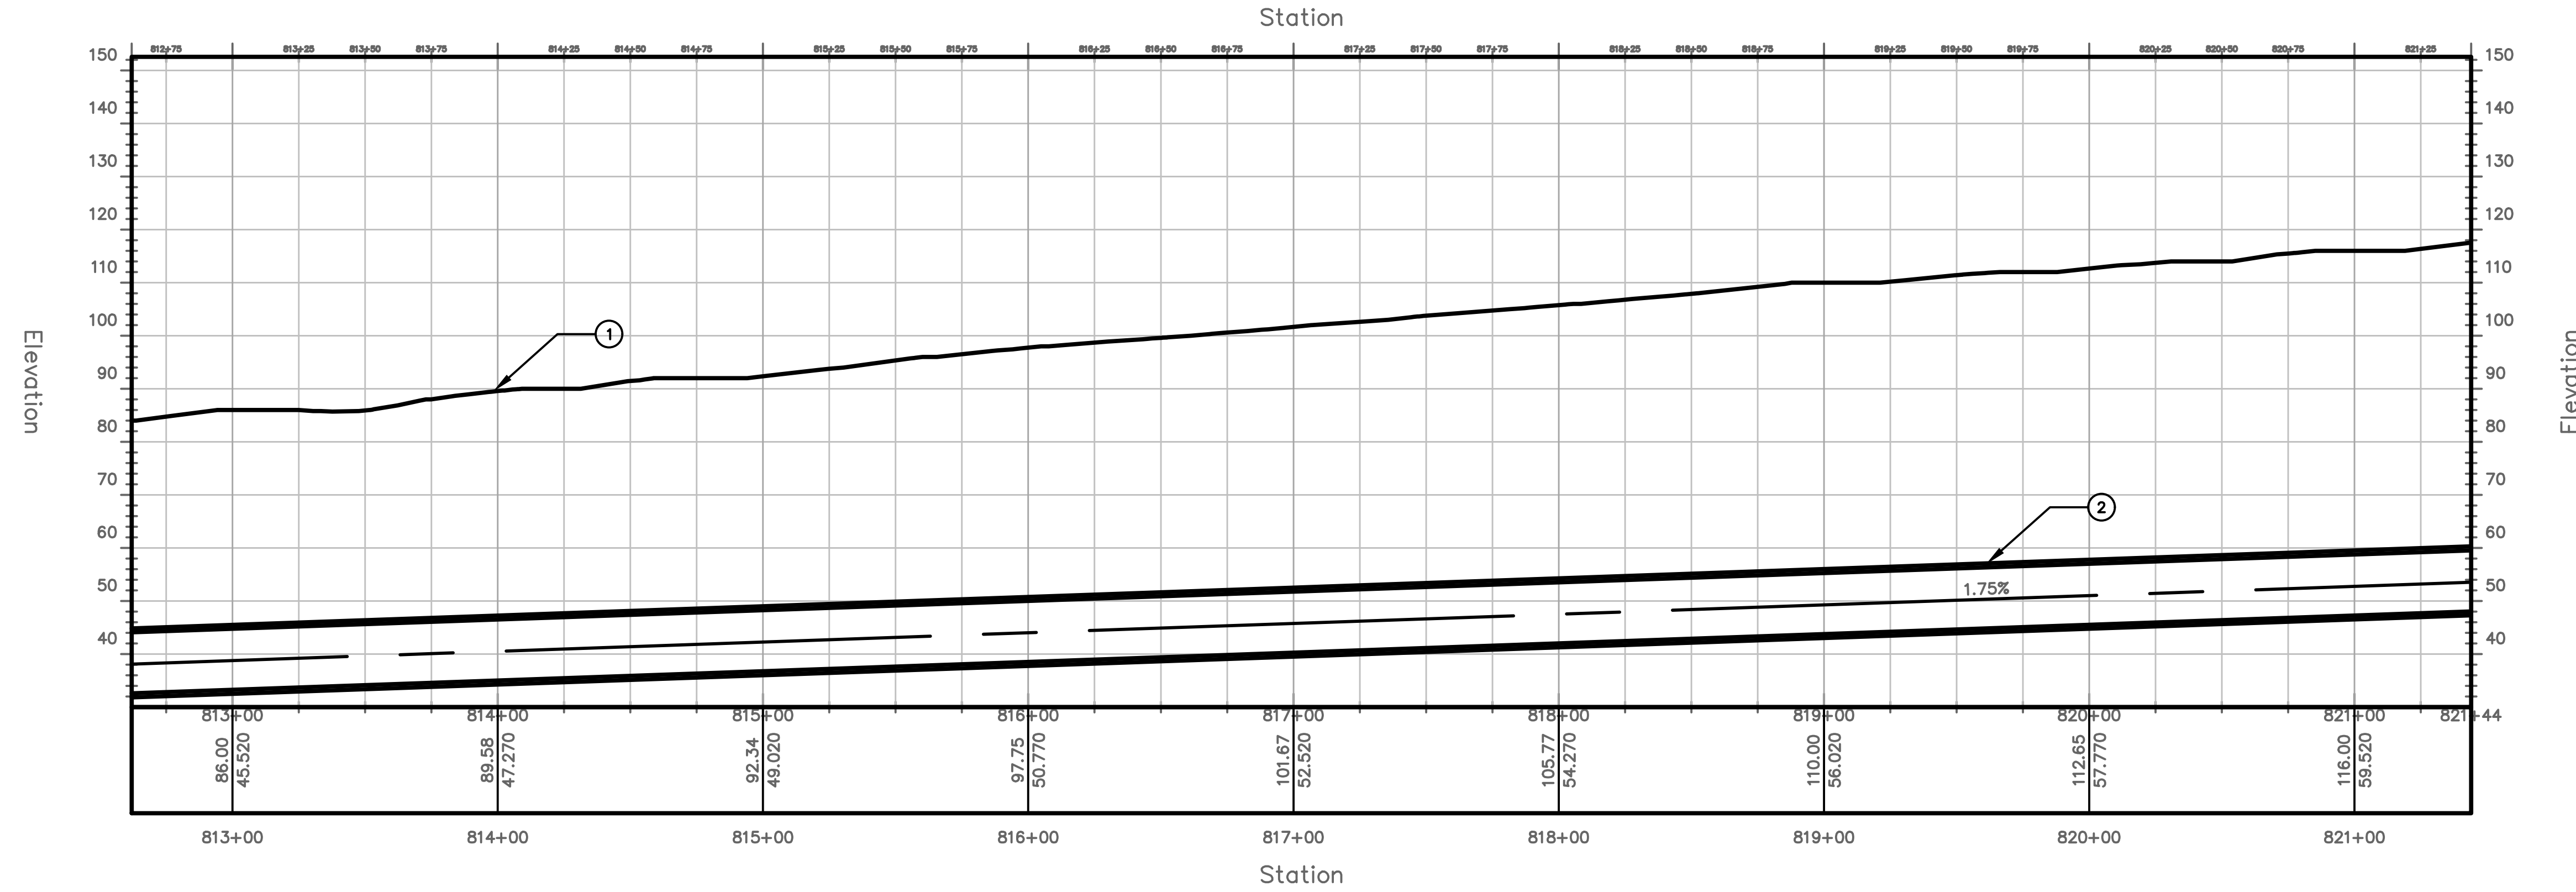


PROFILE VIEW
HORIZONTAL SCALE: 1"=40'
VERTICAL SCALE: 1"=20'


TUNNEL NOTES	
①	EXISTING SURFACE
②	PROPOSED 13.5' O.D. TUNNEL

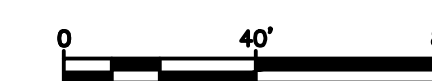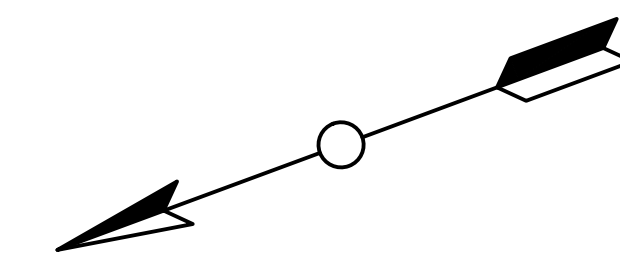

PROJECT NO. MD-002	DRAWING NO. C-092	SHEET NO. 94 OF 117																								
TRANSPORT TUNNEL PROJECT																										
TUNNEL ALIGNMENT AND PROFILE																										
DESIGN BY AT	DRAWN BY AT	CHECKED BY SD																								
<table border="1"> <thead> <tr> <th>NO.</th> <th>DATE</th> <th>REVISIONS</th> <th>DWN</th> <th>CKD</th> <th>APPR</th> </tr> </thead> <tbody> <tr><td> </td><td> </td><td> </td><td> </td><td> </td><td> </td></tr> <tr><td> </td><td> </td><td> </td><td> </td><td> </td><td> </td></tr> <tr><td> </td><td> </td><td> </td><td> </td><td> </td><td> </td></tr> </tbody> </table>			NO.	DATE	REVISIONS	DWN	CKD	APPR																		
NO.	DATE	REVISIONS	DWN	CKD	APPR																					
THE BORING COMPANY 1 ROCKET ROAD HAWTHORNE, CA 90250																										


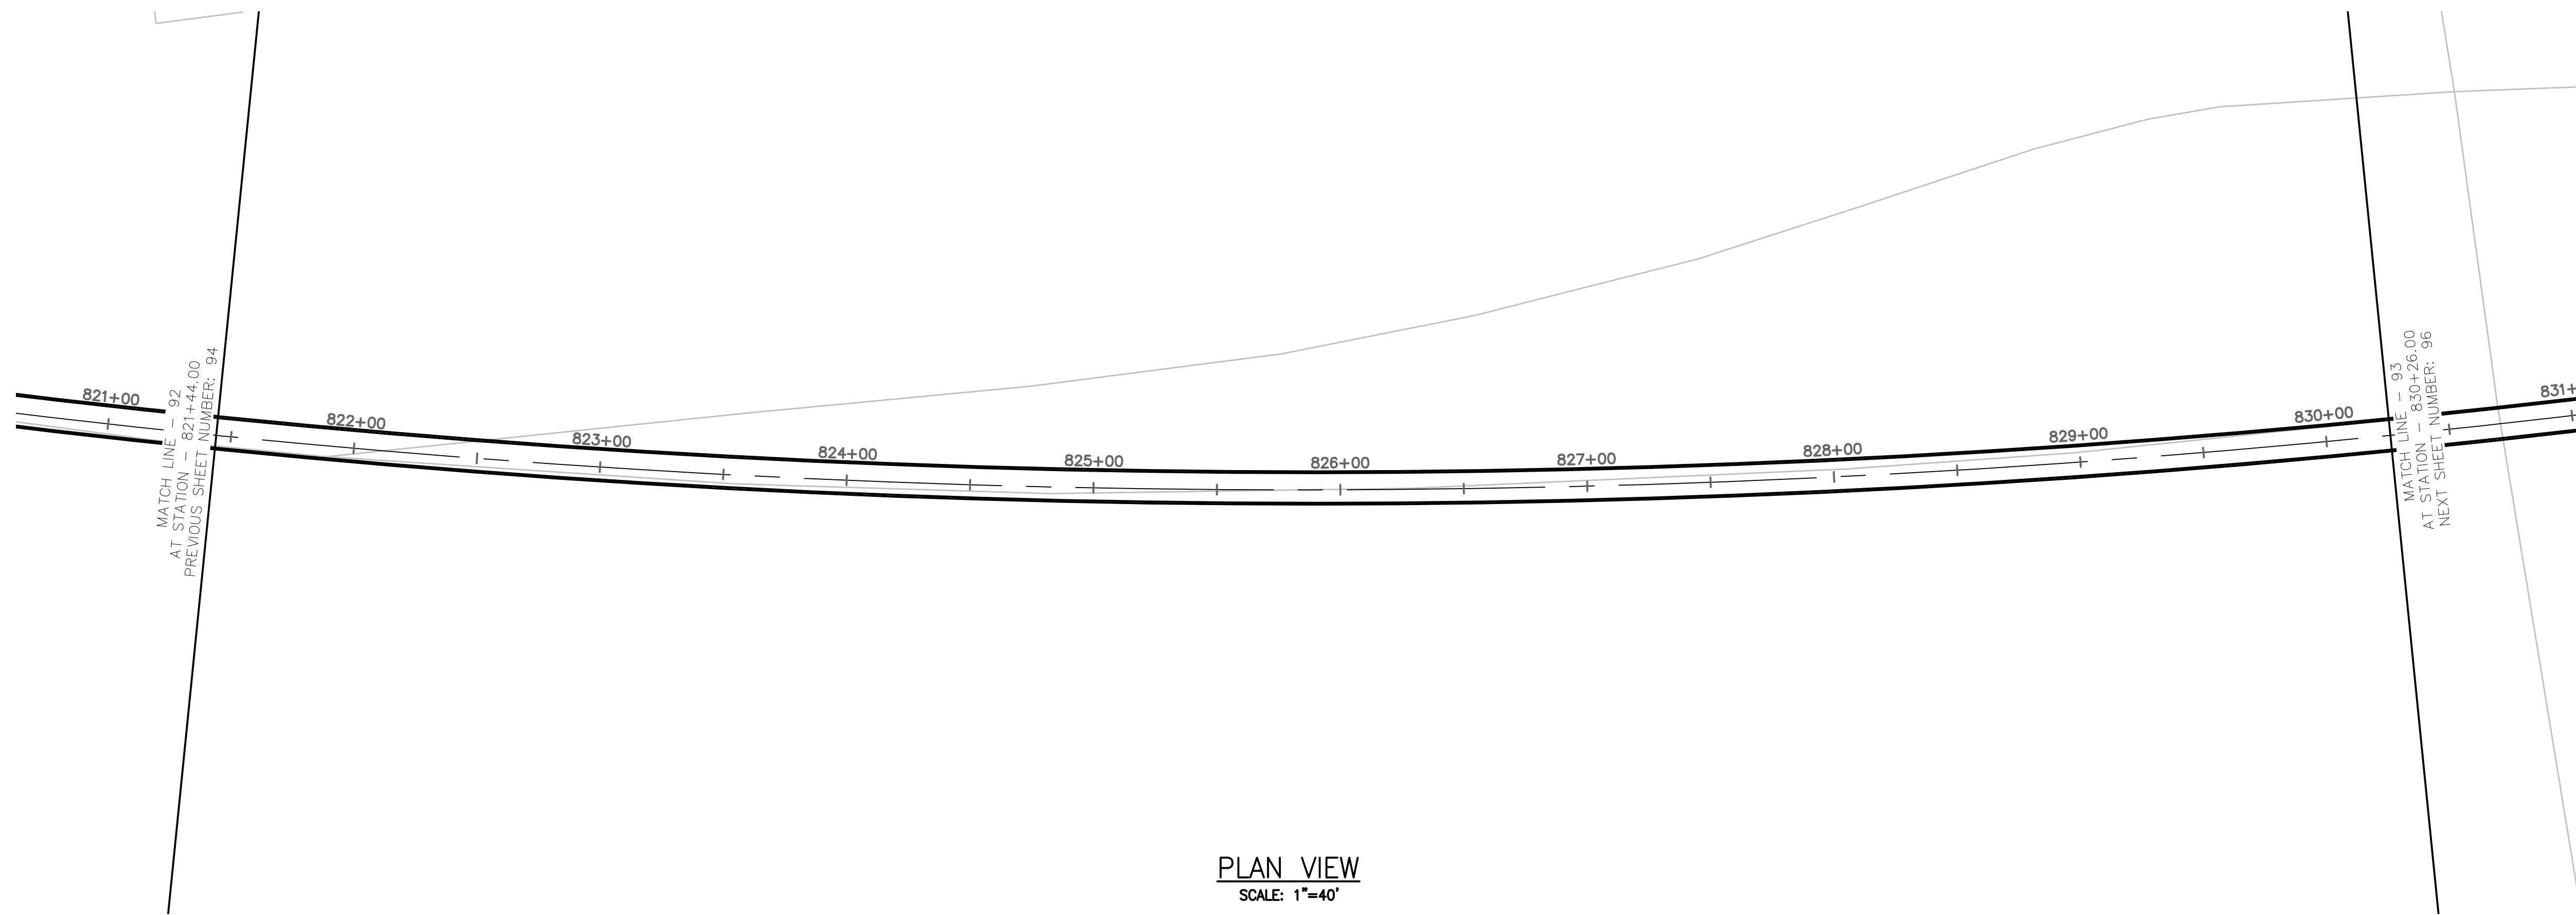


PLAN VIEW
SCALE: 1"=40'

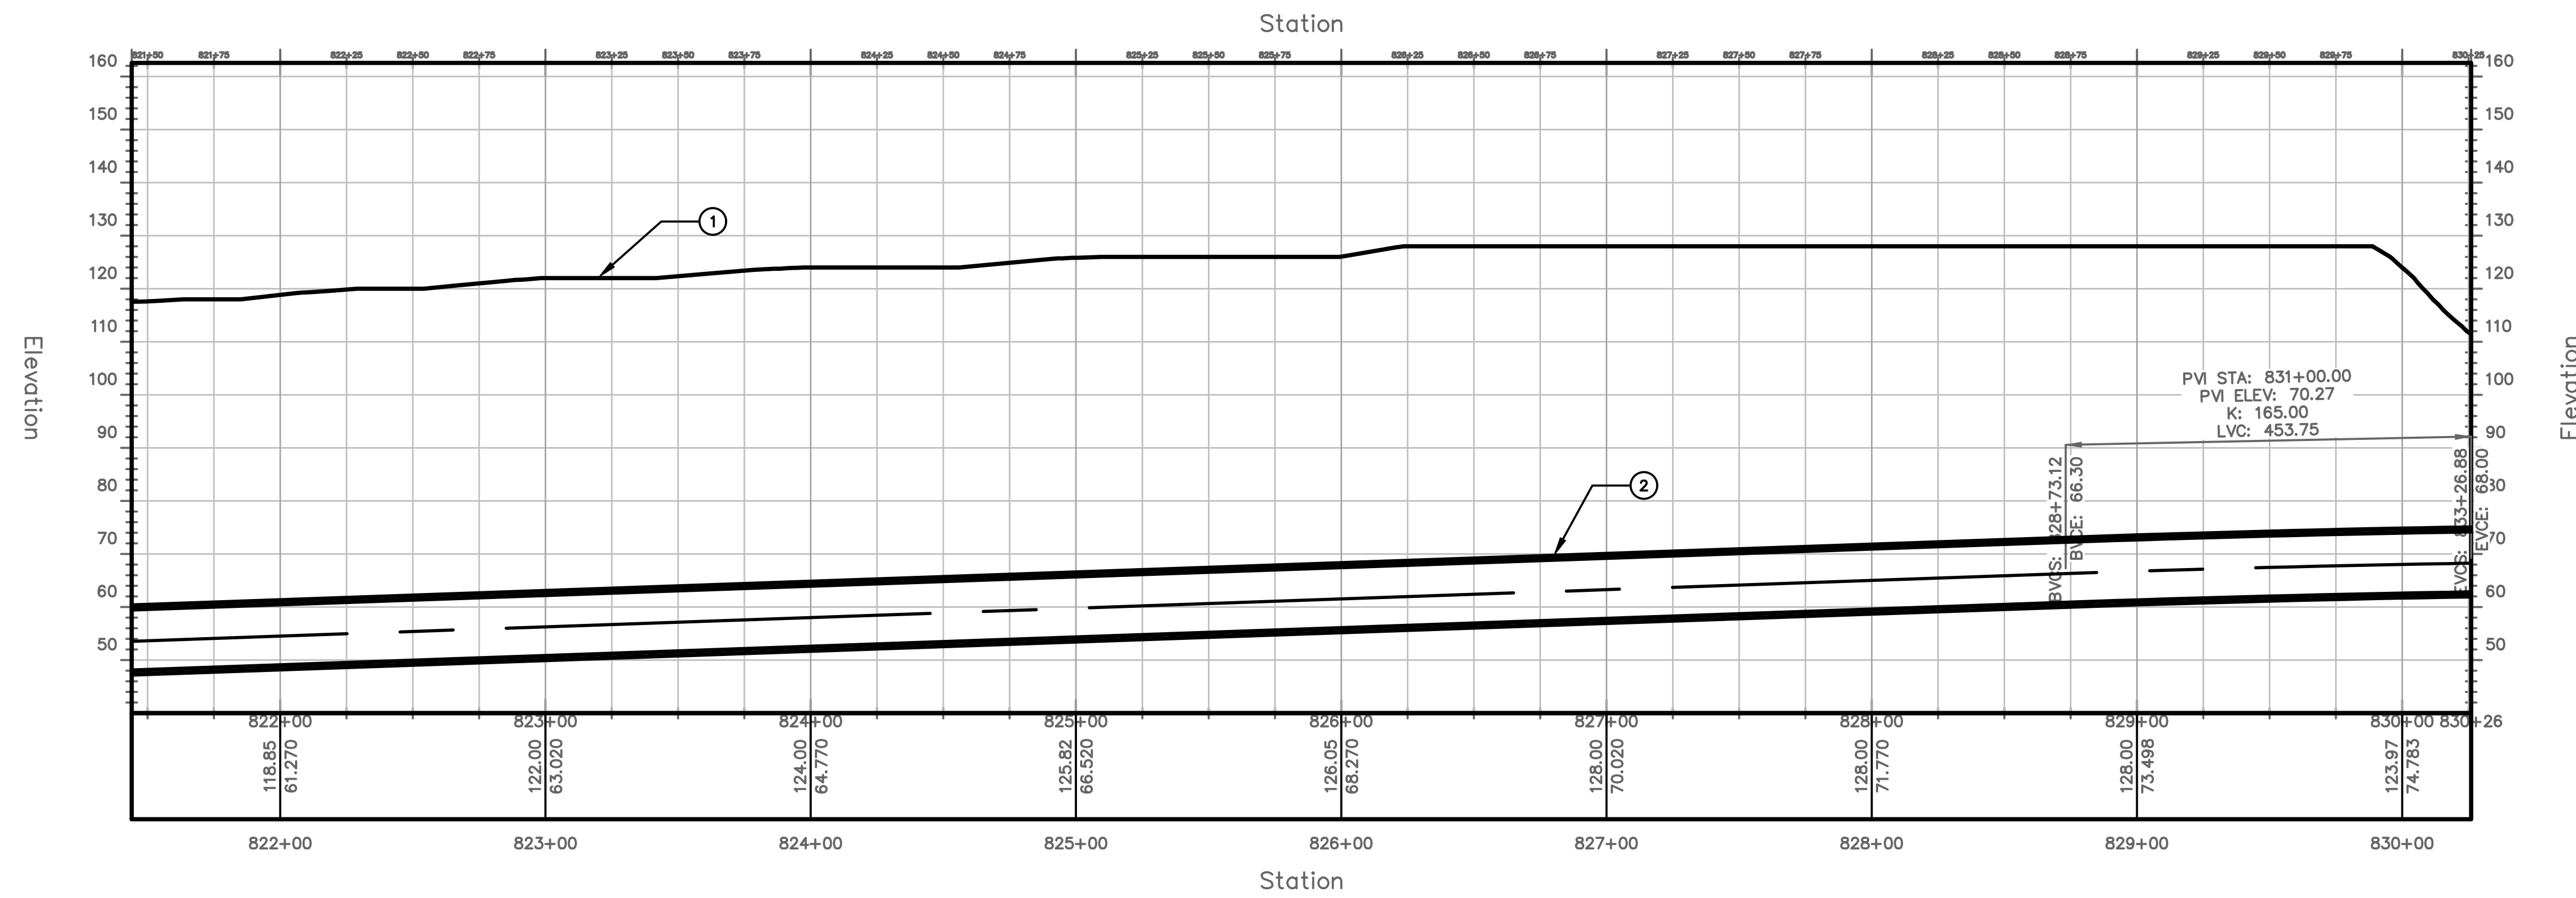

PROFILE VIEW
HORIZONTAL SCALE: 1"=40'
VERTICAL SCALE: 1"=20'

TUNNEL NOTES	
①	EXISTING SURFACE
②	PROPOSED 13.5' O.D. TUNNEL

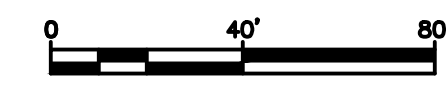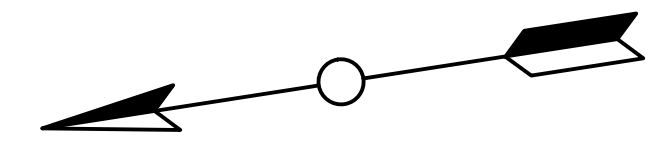


PROJECT NO.
MD-002
DRAWING NO.
C-093
SHEET NO.
95 OF 117

TRANSPORT TUNNEL
PROJECT
TUNNEL ALIGNMENT AND PROFILE


DESIGN BY AT
DRAWN BY AT
CHECKED BY SD

NO.	DATE	REVISIONS	DWN	CKD	APPR

THE BORING COMPANY
1 ROCKET ROAD
HAWTHORNE, CA 90250

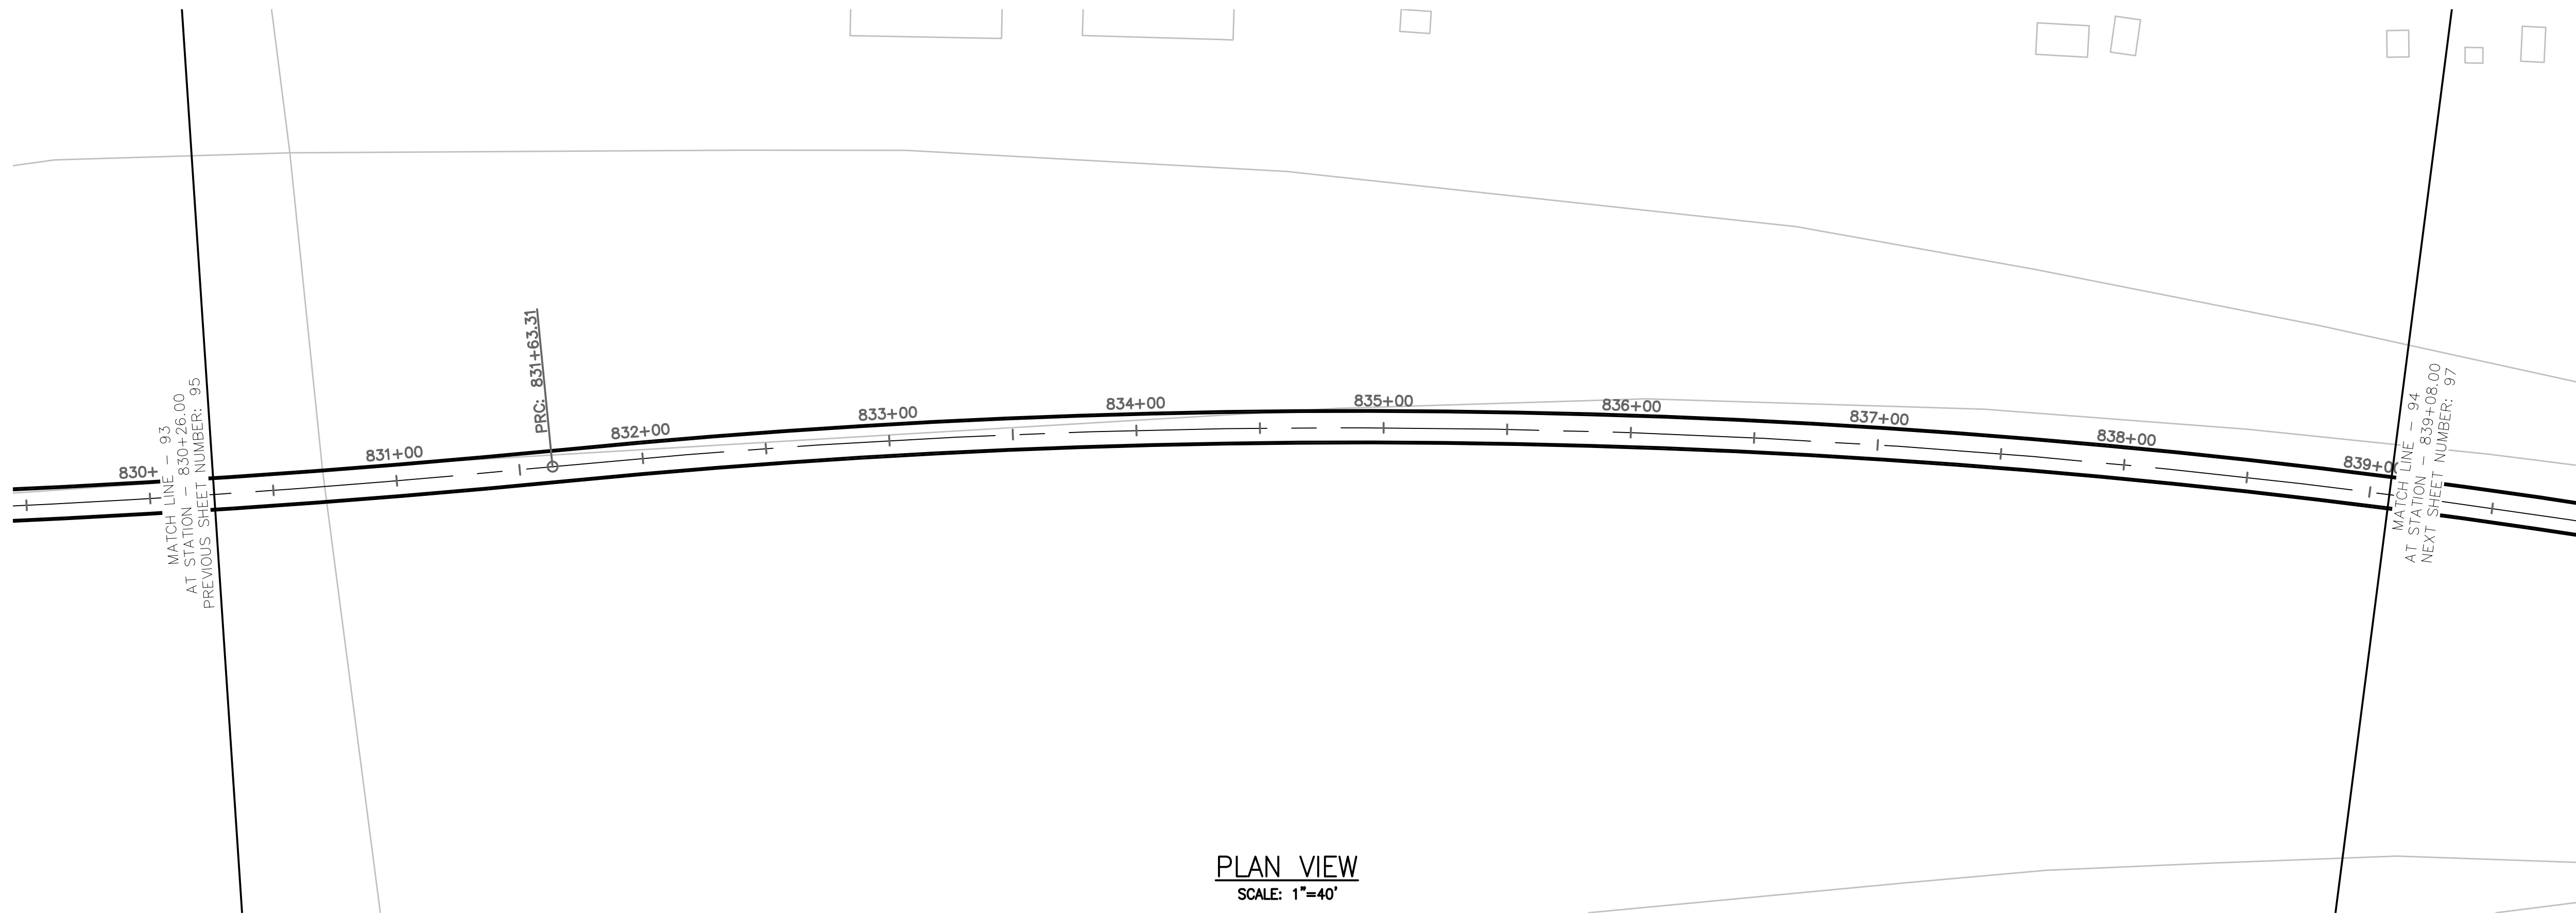

PLAN VIEW
SCALE: 1"=40'

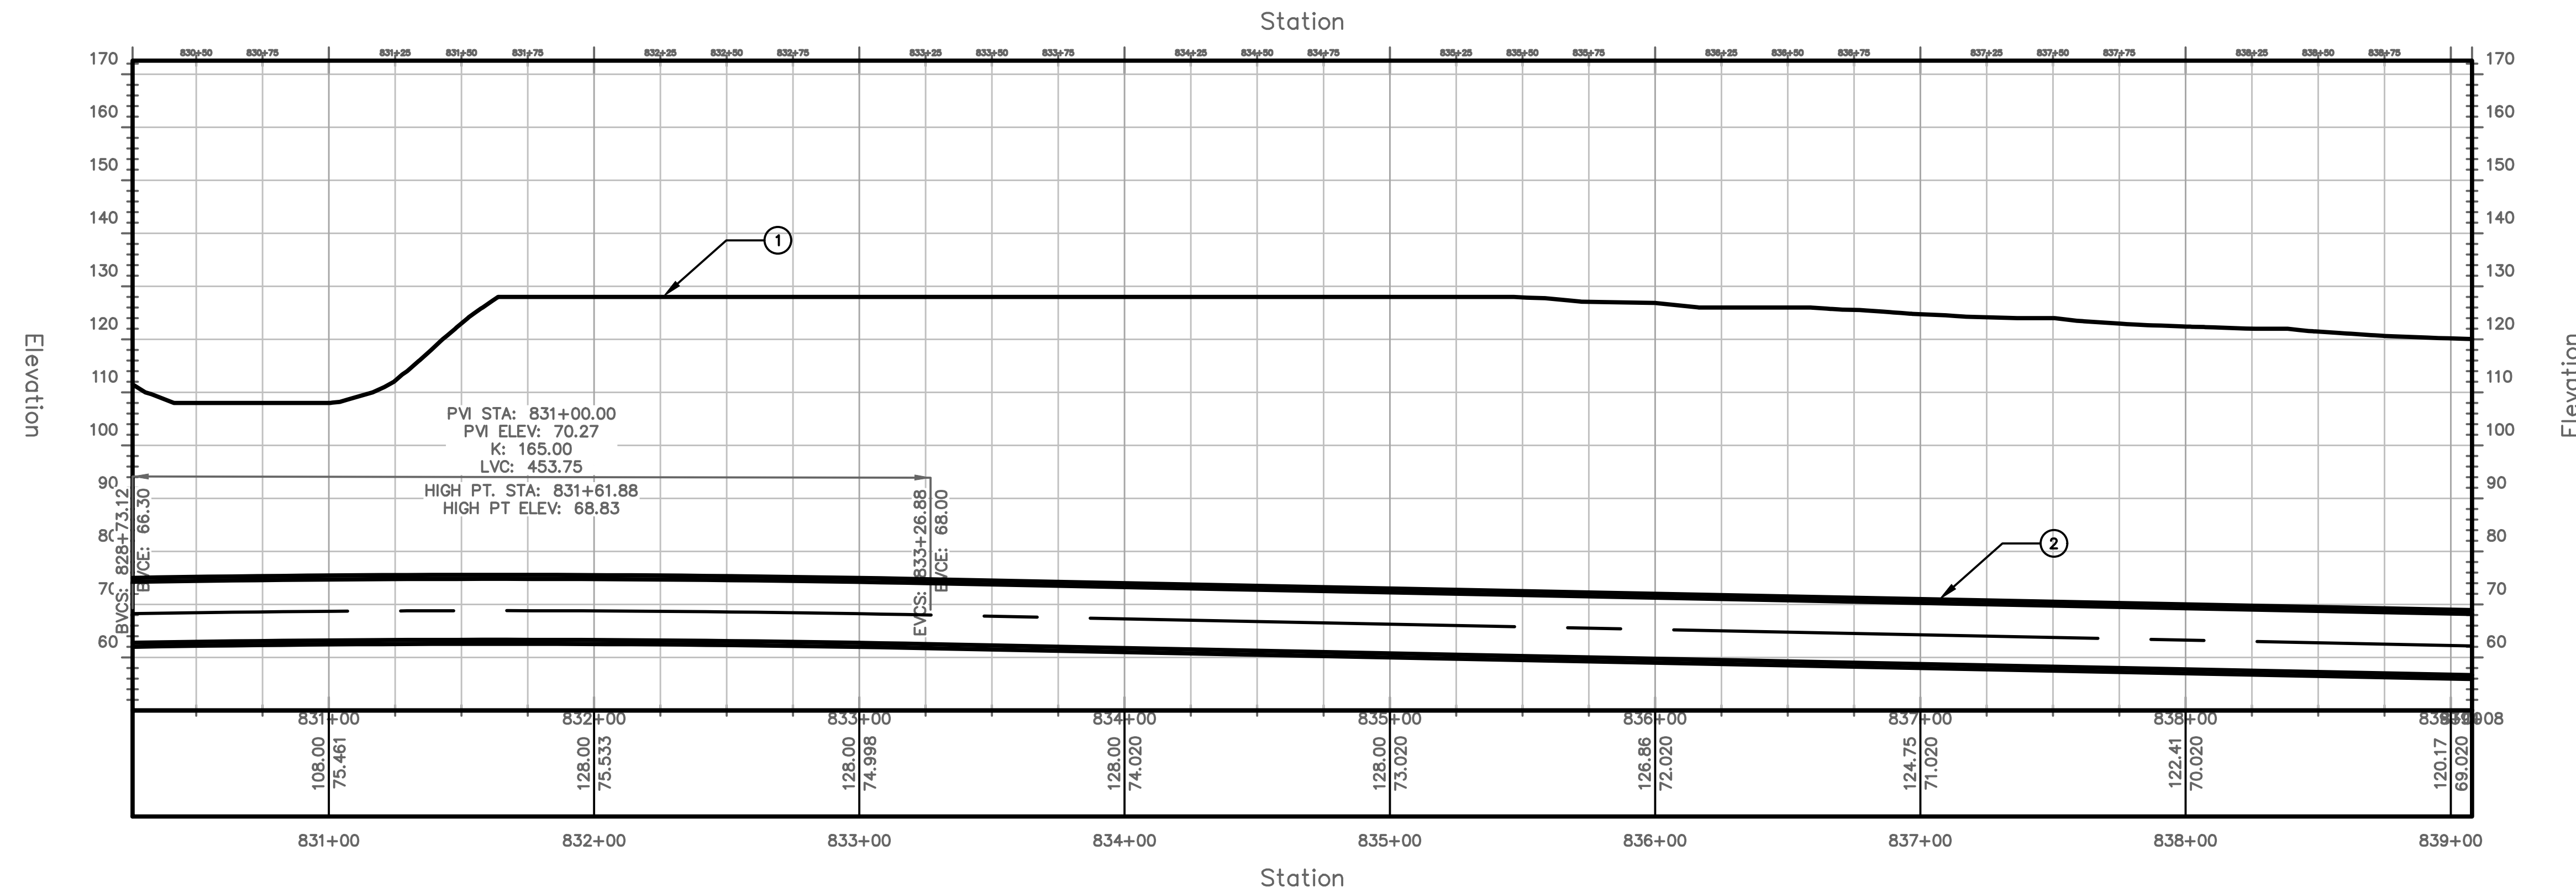

PROFILE VIEW
HORIZONTAL SCALE: 1"=40'
VERTICAL SCALE: 1"=20'

TUNNEL NOTES	
①	EXISTING SURFACE
②	PROPOSED 13.5' O.D. TUNNEL



PROJECT NO.
MD-002
DRAWING NO.
C-094
SHEET NO.
96 OF 117

TRANSPORT TUNNEL
PROJECT
TUNNEL ALIGNMENT AND PROFILE



DESIGN BY
AT
DRAWN BY
AT
CHECKED BY
SD

NO.	DATE	REVISIONS	DWN	CKD	APPR

THE BORING
COMPANY
1 ROCKET ROAD
HAWTHORNE, CA 90250

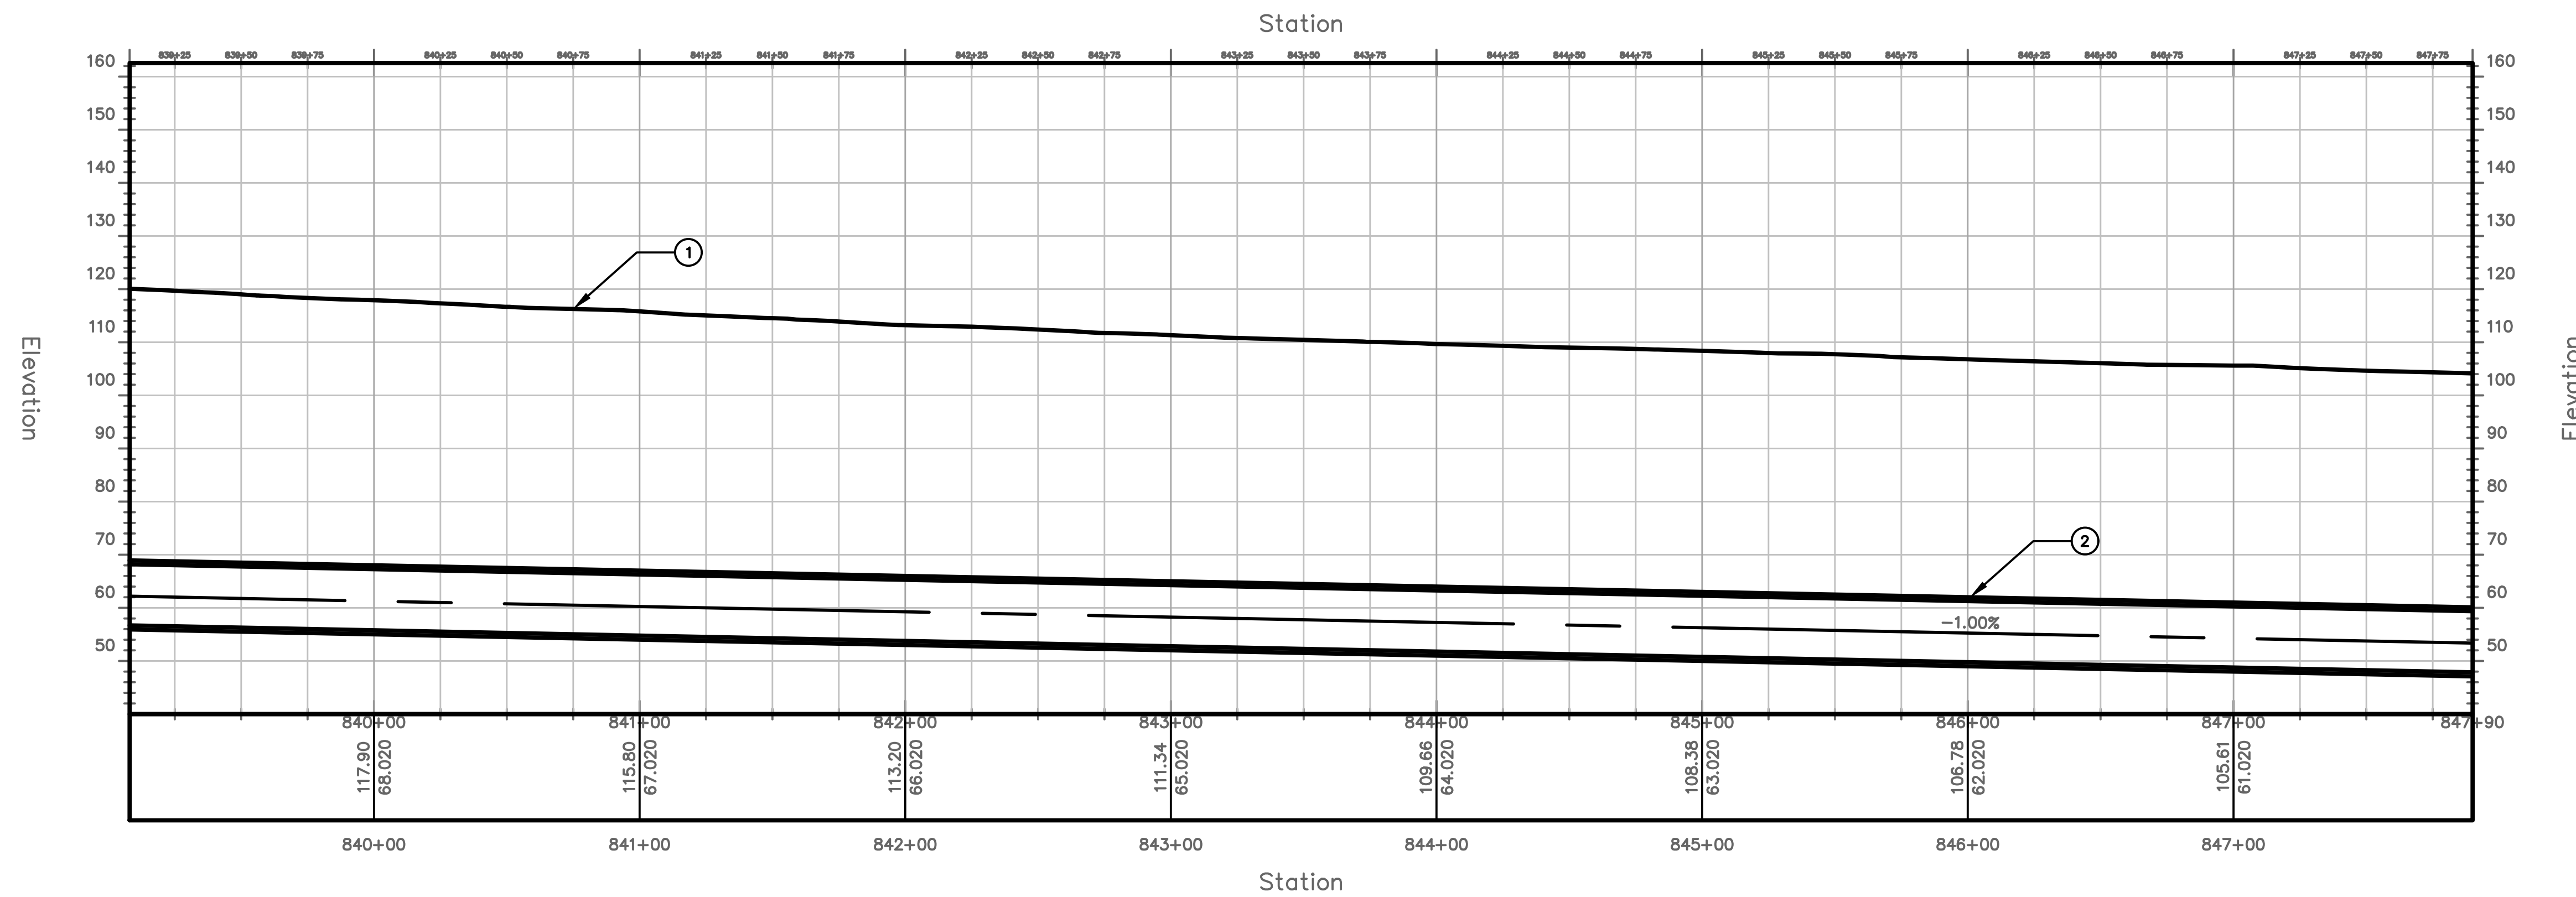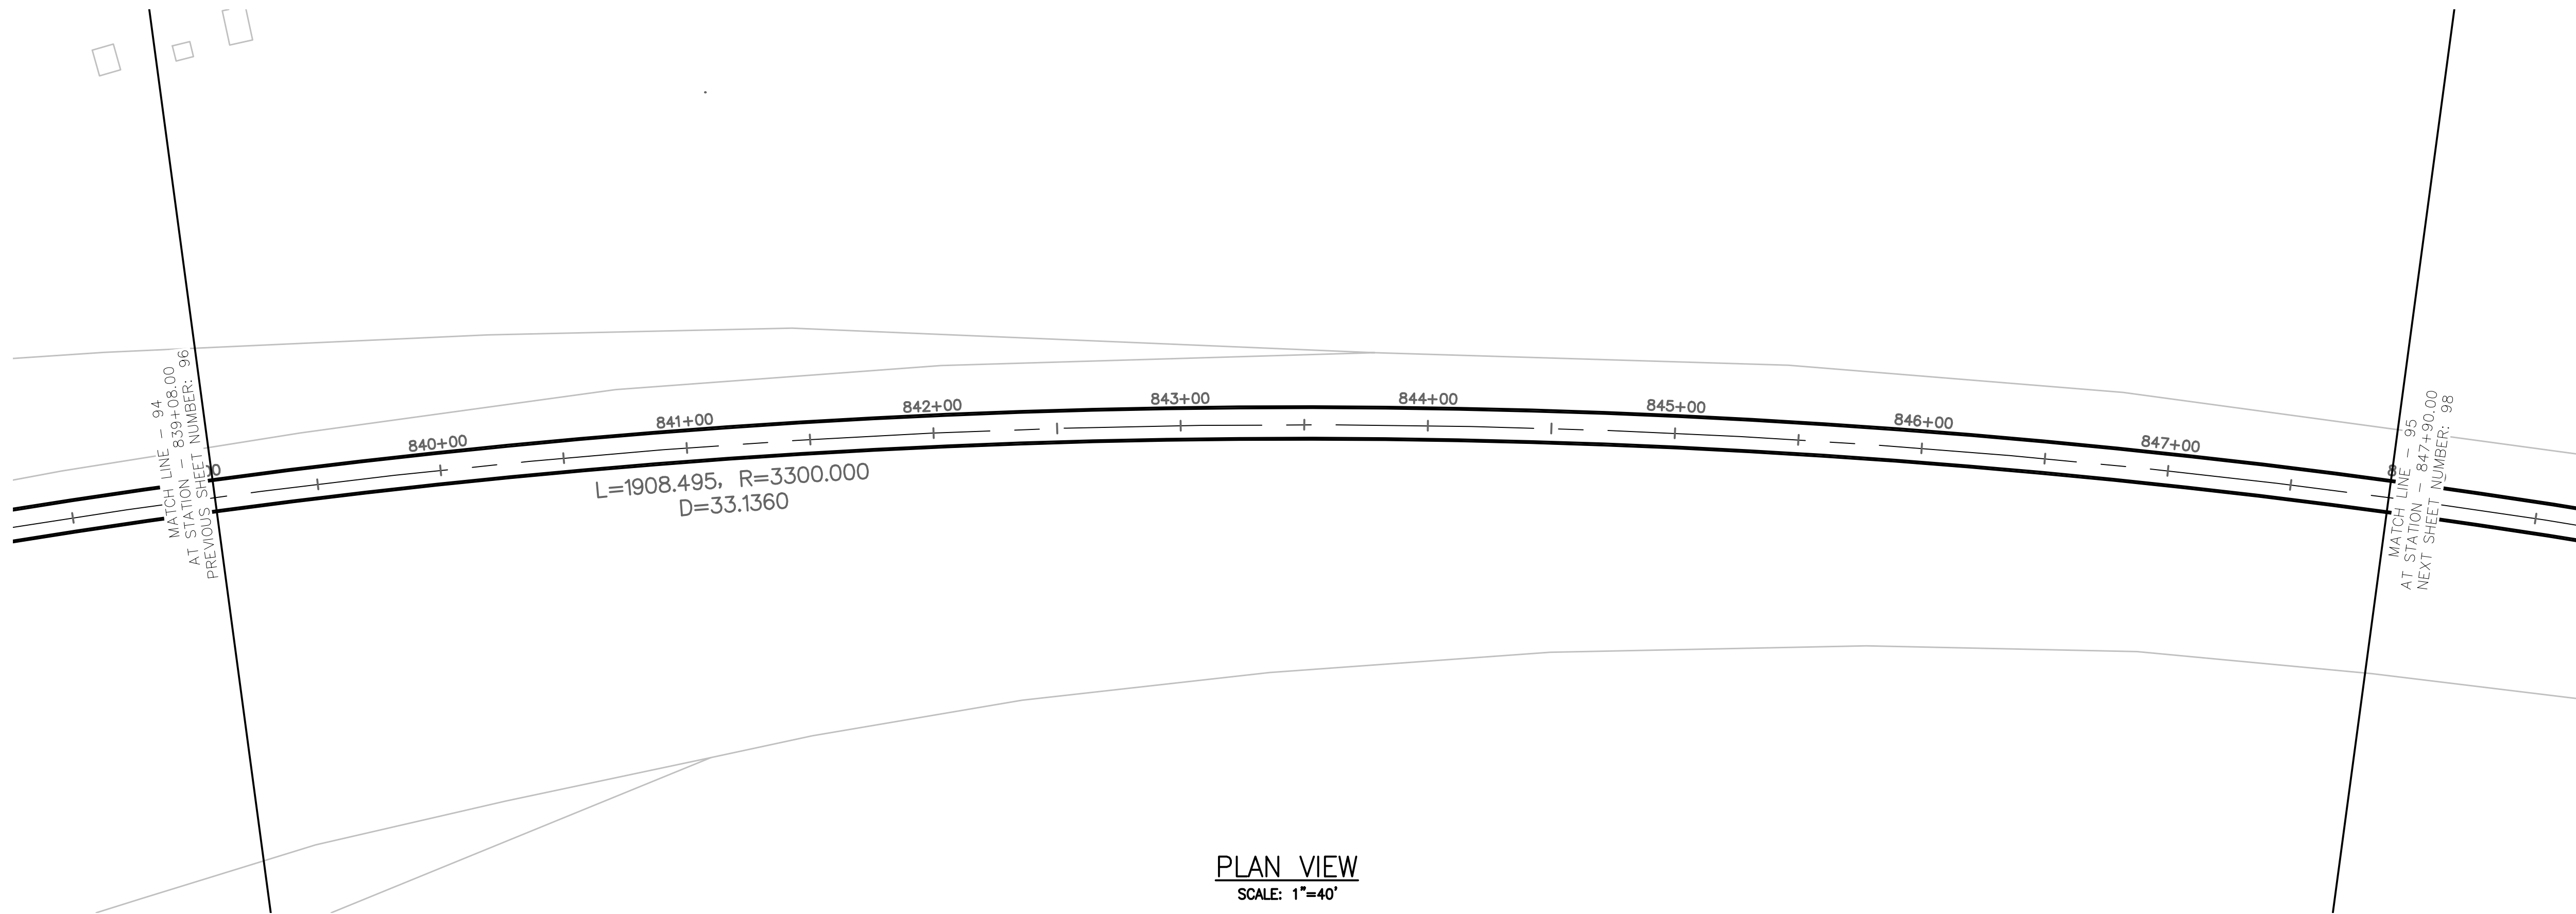


TUNNEL NOTES	
①	EXISTING SURFACE
②	PROPOSED 13.5' O.D. TUNNEL

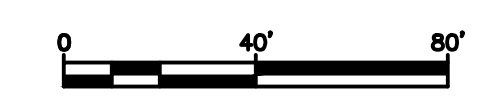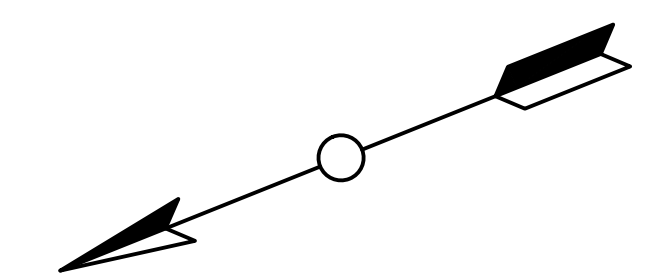

PROJECT NO. MD-002	TRANSPORT TUNNEL PROJECT TUNNEL ALIGNMENT AND PROFILE																								
DRAWING NO. C-095																									
SHEET NO. 97 OF 117																									
DESIGN BY AT	SD																								
DRAWN BY AT																									
CHECKED BY AT																									
<table border="1"> <thead> <tr> <th>NO.</th> <th>DATE</th> <th>REVISIONS</th> <th>DWN</th> <th>CKD</th> <th>APPR</th> </tr> </thead> <tbody> <tr><td> </td><td> </td><td> </td><td> </td><td> </td><td> </td></tr> <tr><td> </td><td> </td><td> </td><td> </td><td> </td><td> </td></tr> <tr><td> </td><td> </td><td> </td><td> </td><td> </td><td> </td></tr> </tbody> </table>		NO.	DATE	REVISIONS	DWN	CKD	APPR																		
NO.	DATE	REVISIONS	DWN	CKD	APPR																				
THE BORING COMPANY 1 ROCKET ROAD HAWTHORNE, CA 90250																									




PLAN VIEW
SCALE: 1"=40'

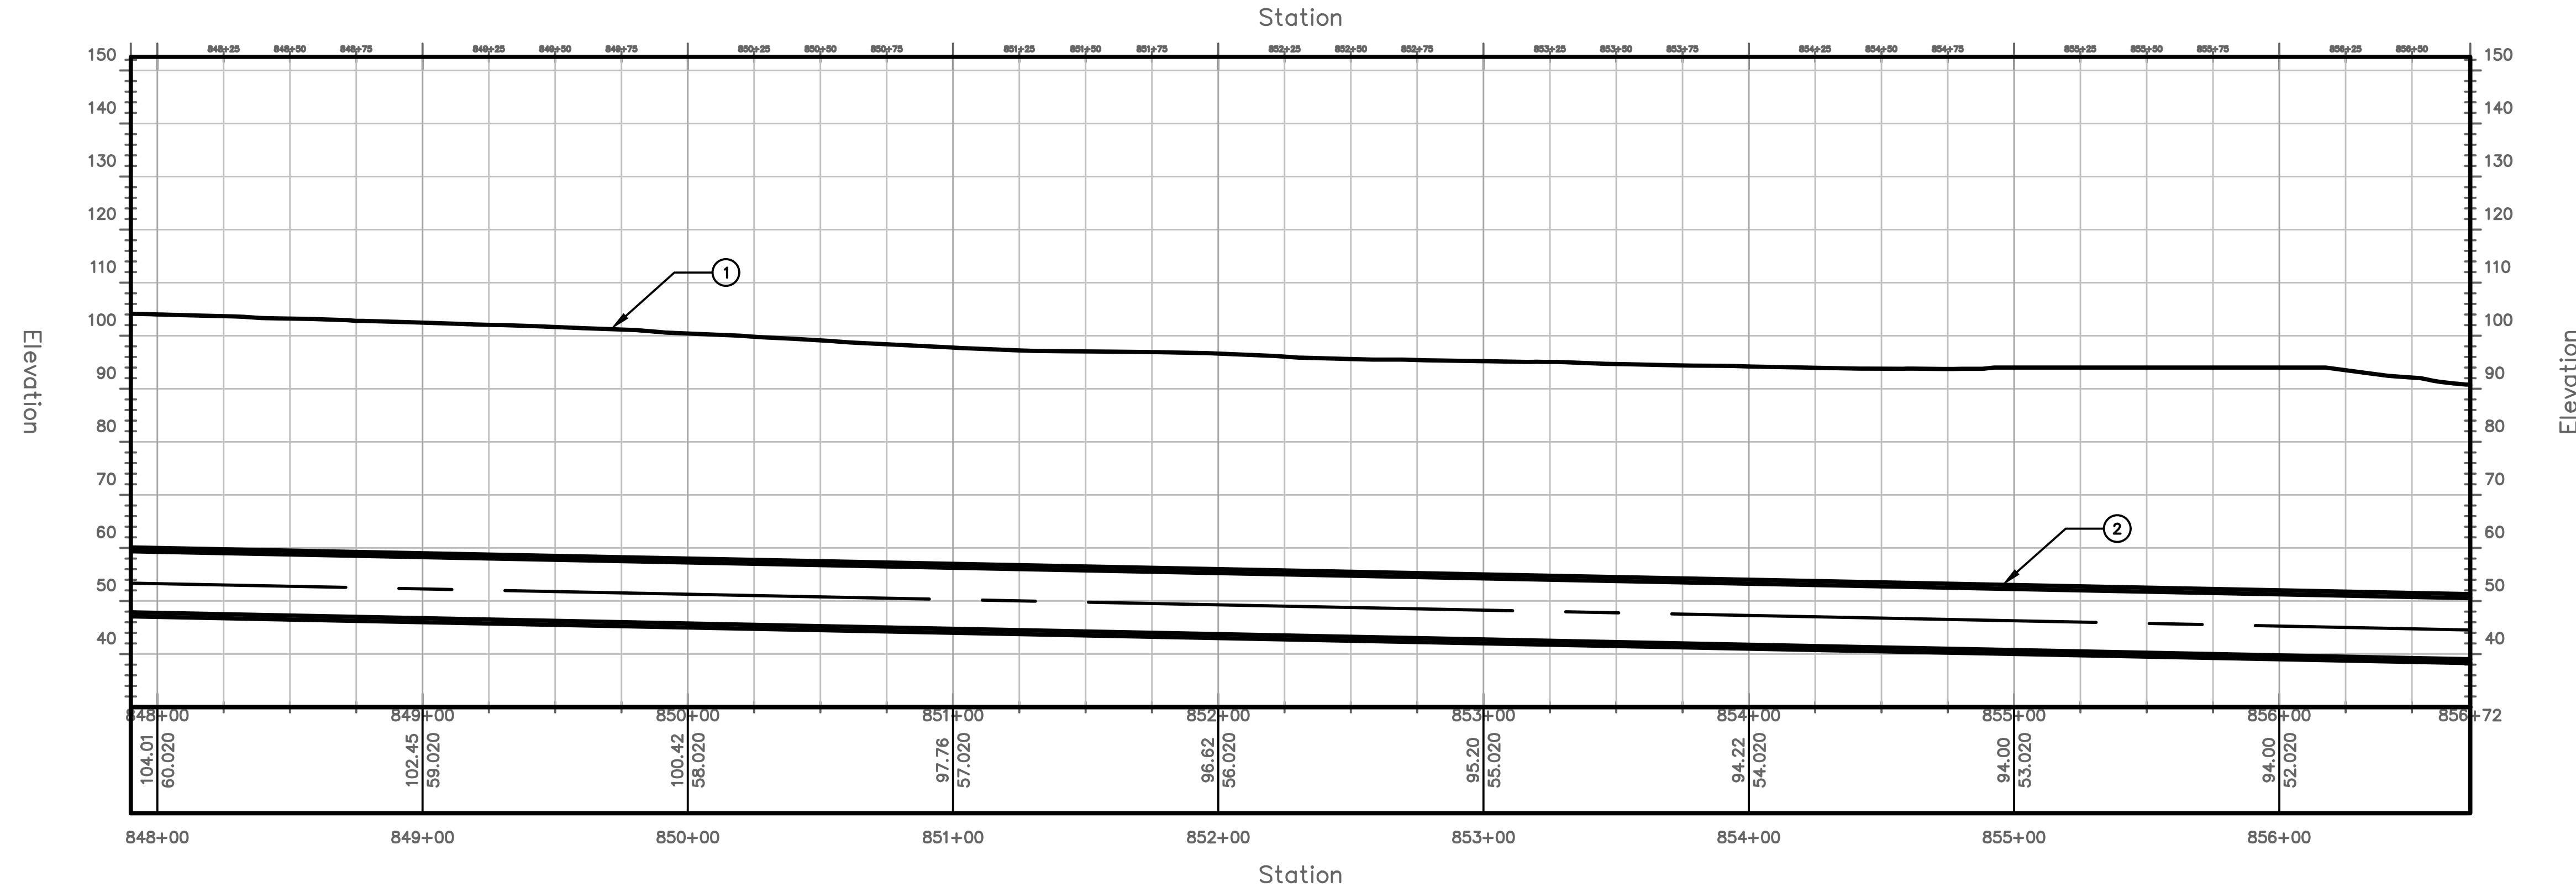


PROFILE VIEW
HORIZONTAL SCALE: 1"=40'
VERTICAL SCALE: 1"=20'

TUNNEL NOTES	
①	EXISTING SURFACE
②	PROPOSED 13.5' O.D. TUNNEL

PROJECT NO. MD-002 DRAWING NO. C-096 SHEET NO. 98 OF 117	TRANSPORT TUNNEL PROJECT TUNNEL ALIGNMENT AND PROFILE	DESIGN BY AT DRAWN BY AT CHECKED BY SD																								
<table border="1" style="width: 100%; border-collapse: collapse;"> <thead> <tr> <th>NO.</th> <th>DATE</th> <th>REVISIONS</th> <th>DWN</th> <th>CKD</th> <th>APPR</th> </tr> </thead> <tbody> <tr><td> </td><td> </td><td> </td><td> </td><td> </td><td> </td></tr> <tr><td> </td><td> </td><td> </td><td> </td><td> </td><td> </td></tr> <tr><td> </td><td> </td><td> </td><td> </td><td> </td><td> </td></tr> </tbody> </table>			NO.	DATE	REVISIONS	DWN	CKD	APPR																		
NO.	DATE	REVISIONS	DWN	CKD	APPR																					
THE BORING COMPANY 1 ROCKET ROAD HAWTHORNE, CA 90250																										


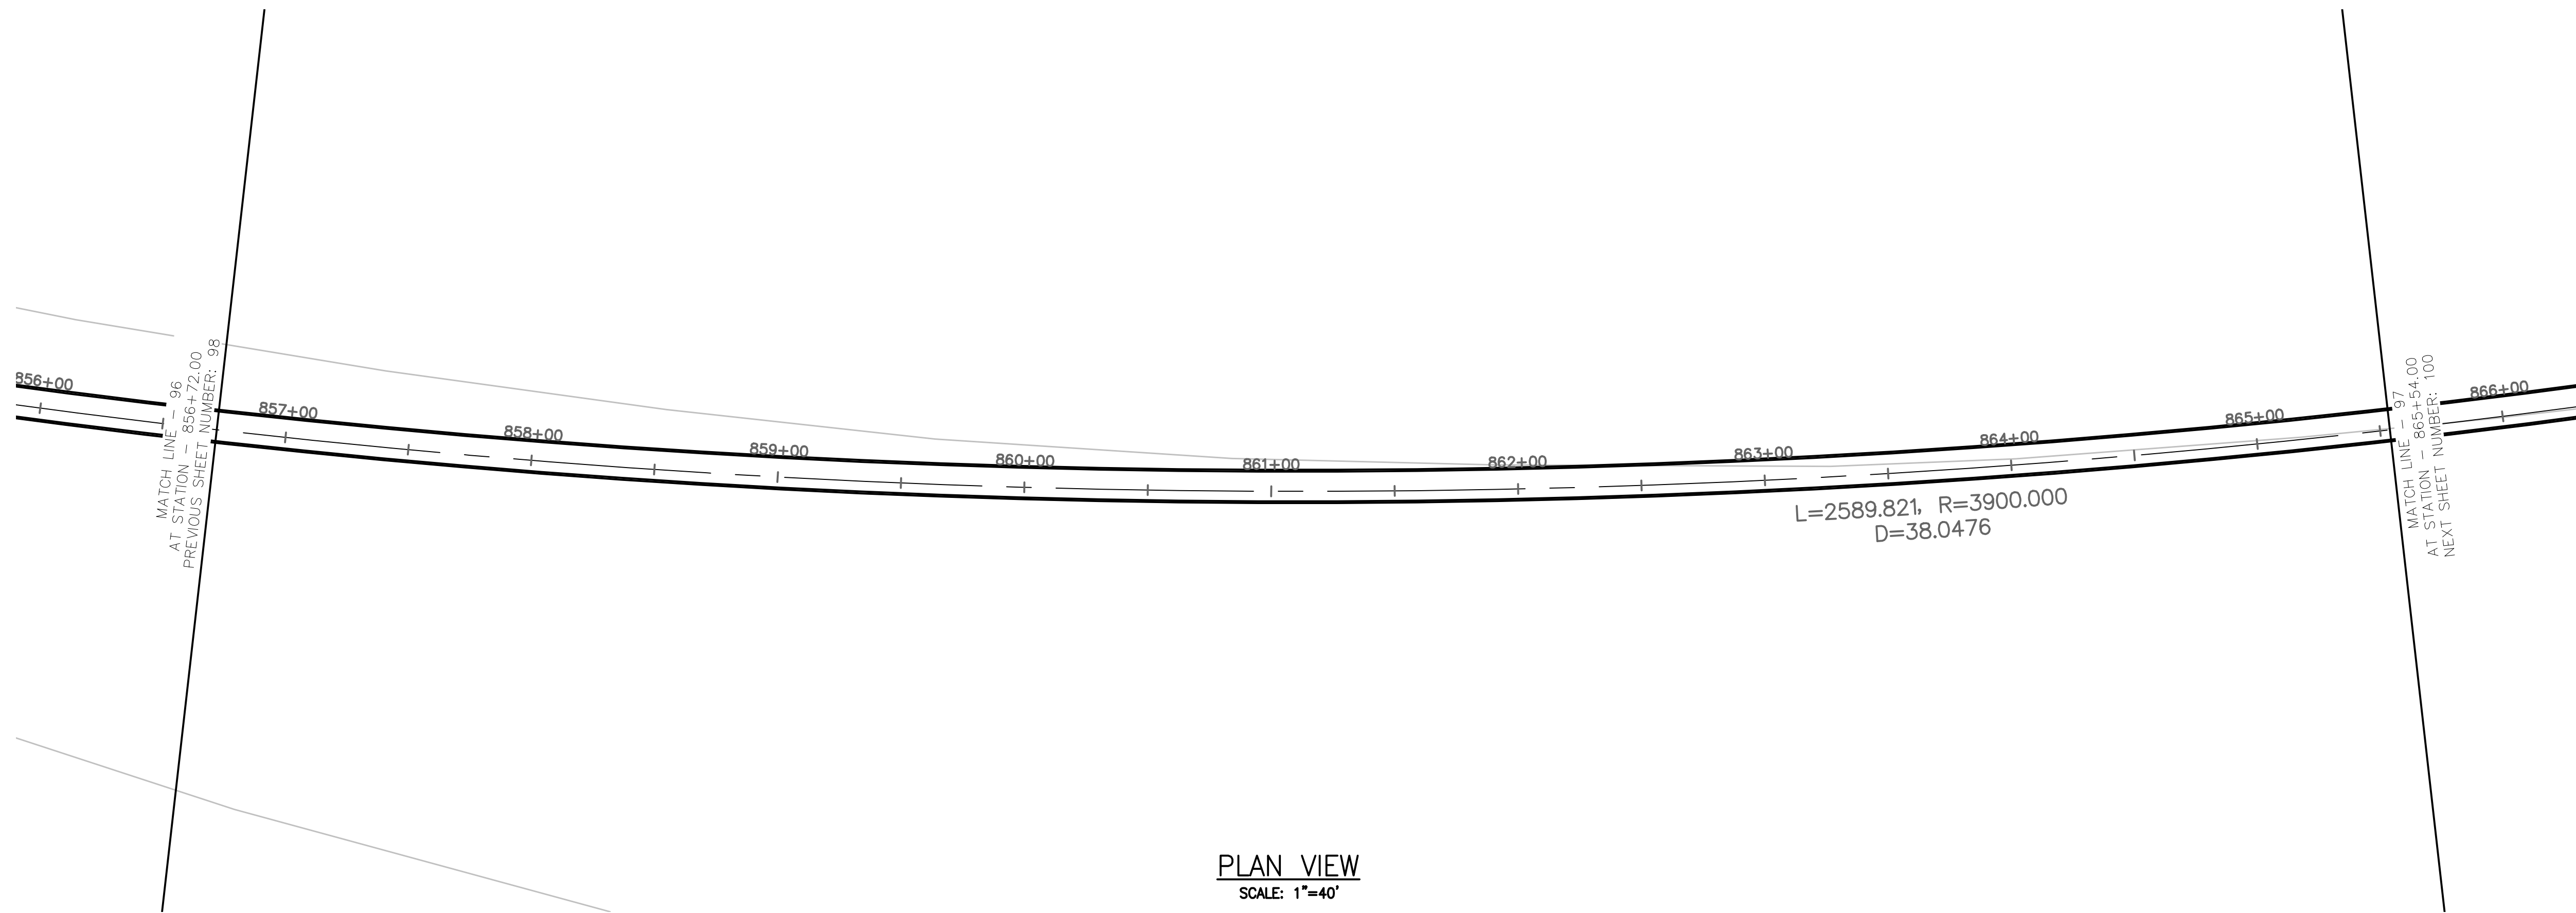


PLAN VIEW
SCALE: 1"=40'

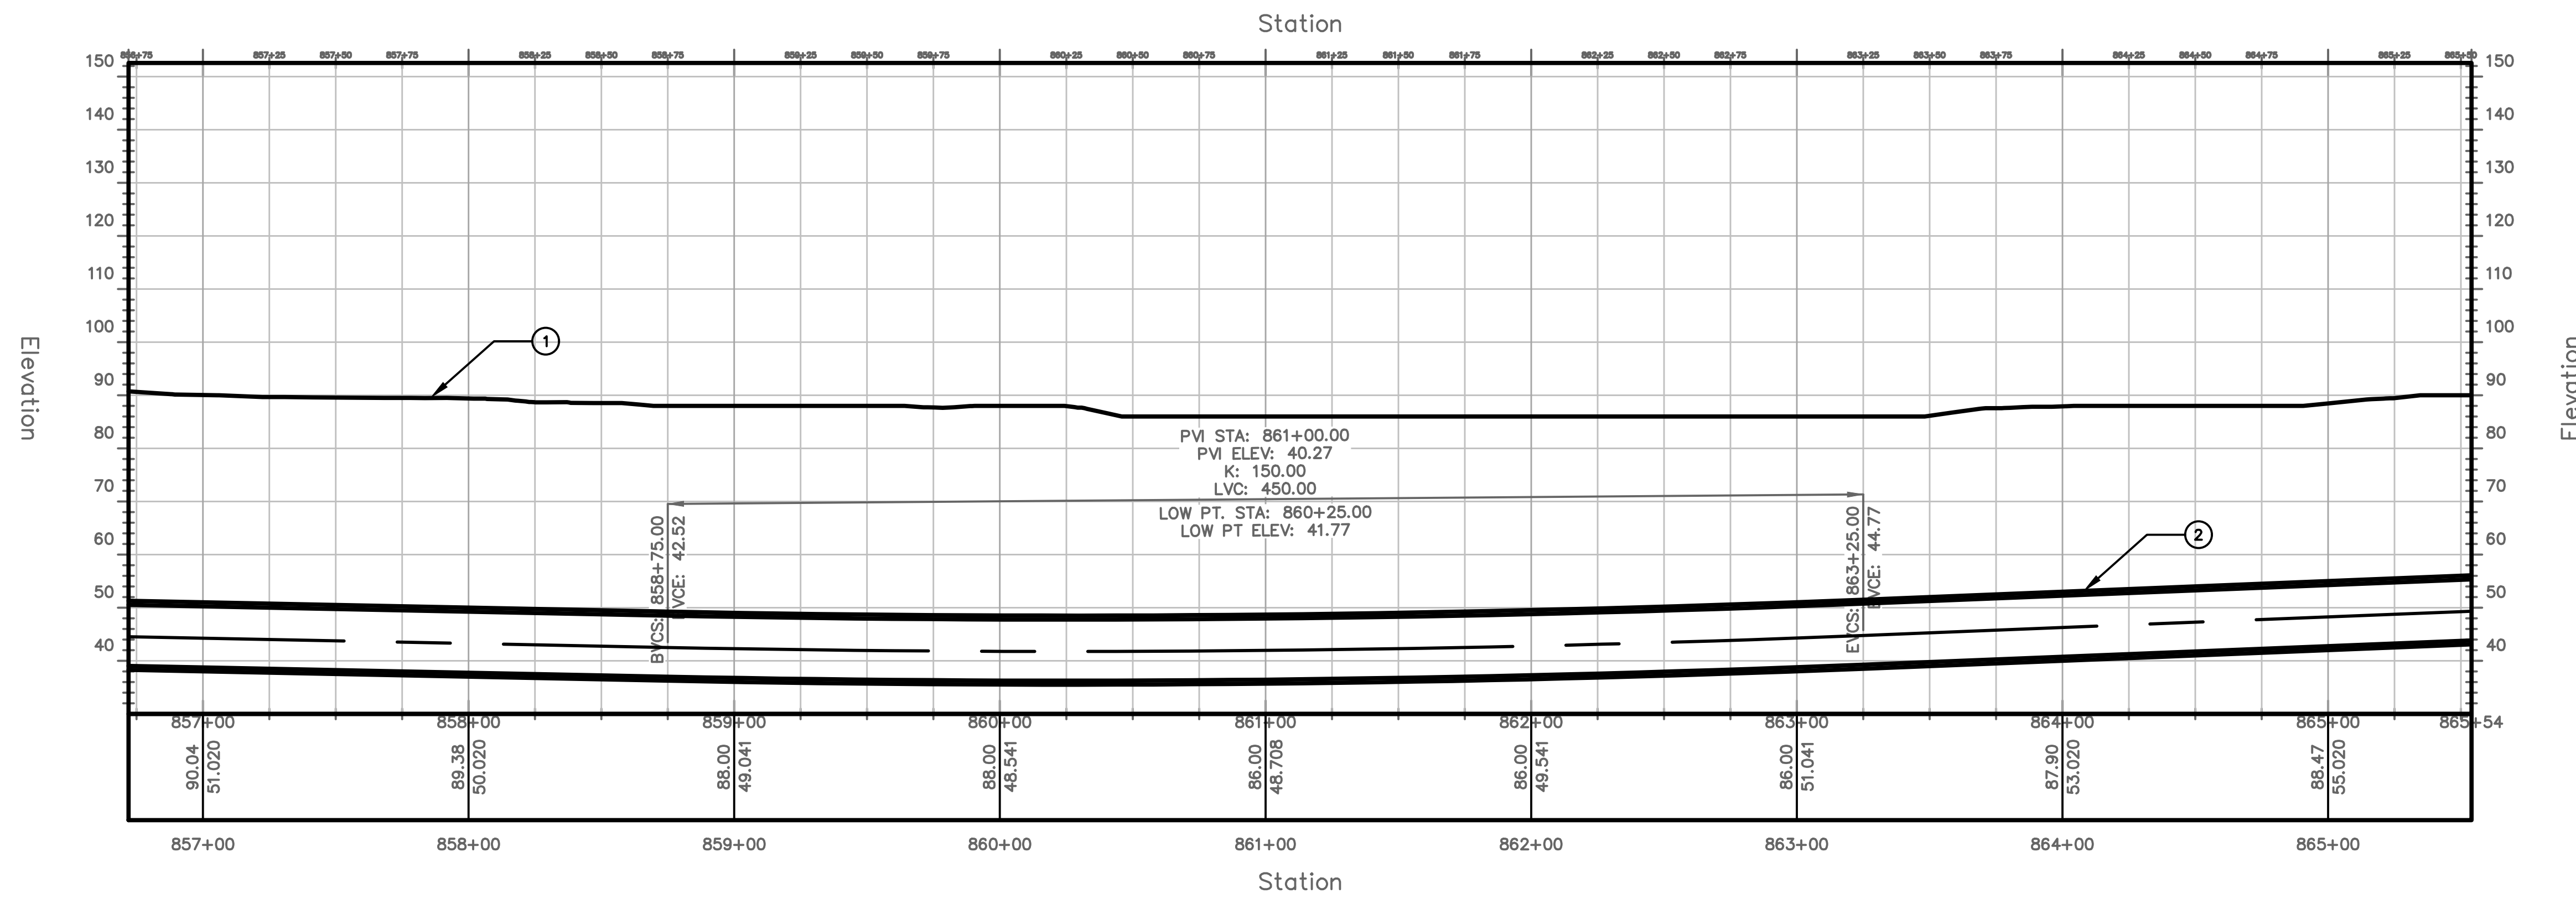

PROFILE VIEW
HORIZONTAL SCALE: 1"=40'
VERTICAL SCALE: 1"=20'

TUNNEL NOTES	
①	EXISTING SURFACE
②	PROPOSED 13.5' O.D. TUNNEL

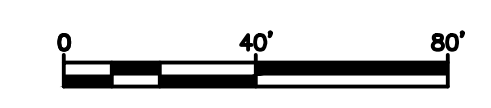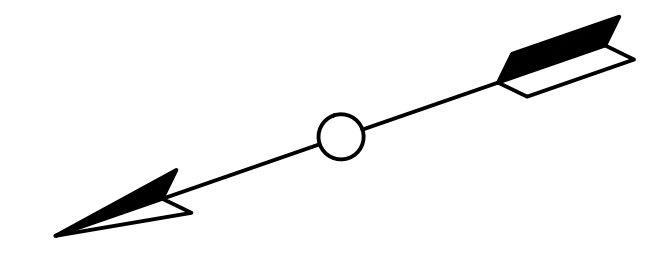


PROJECT NO.
MD-002
DRAWING NO.
C-097
SHEET NO.
99 OF 117

TRANSPORT TUNNEL
PROJECT
TUNNEL ALIGNMENT AND PROFILE

DESIGN BY
AT
DRAWN BY
AT
CHECKED BY
SD


NO.	DATE	REVISIONS	DWN	CKD	APPR

THE BORING COMPANY
1 ROCKET ROAD
HAWTHORNE, CA 90250

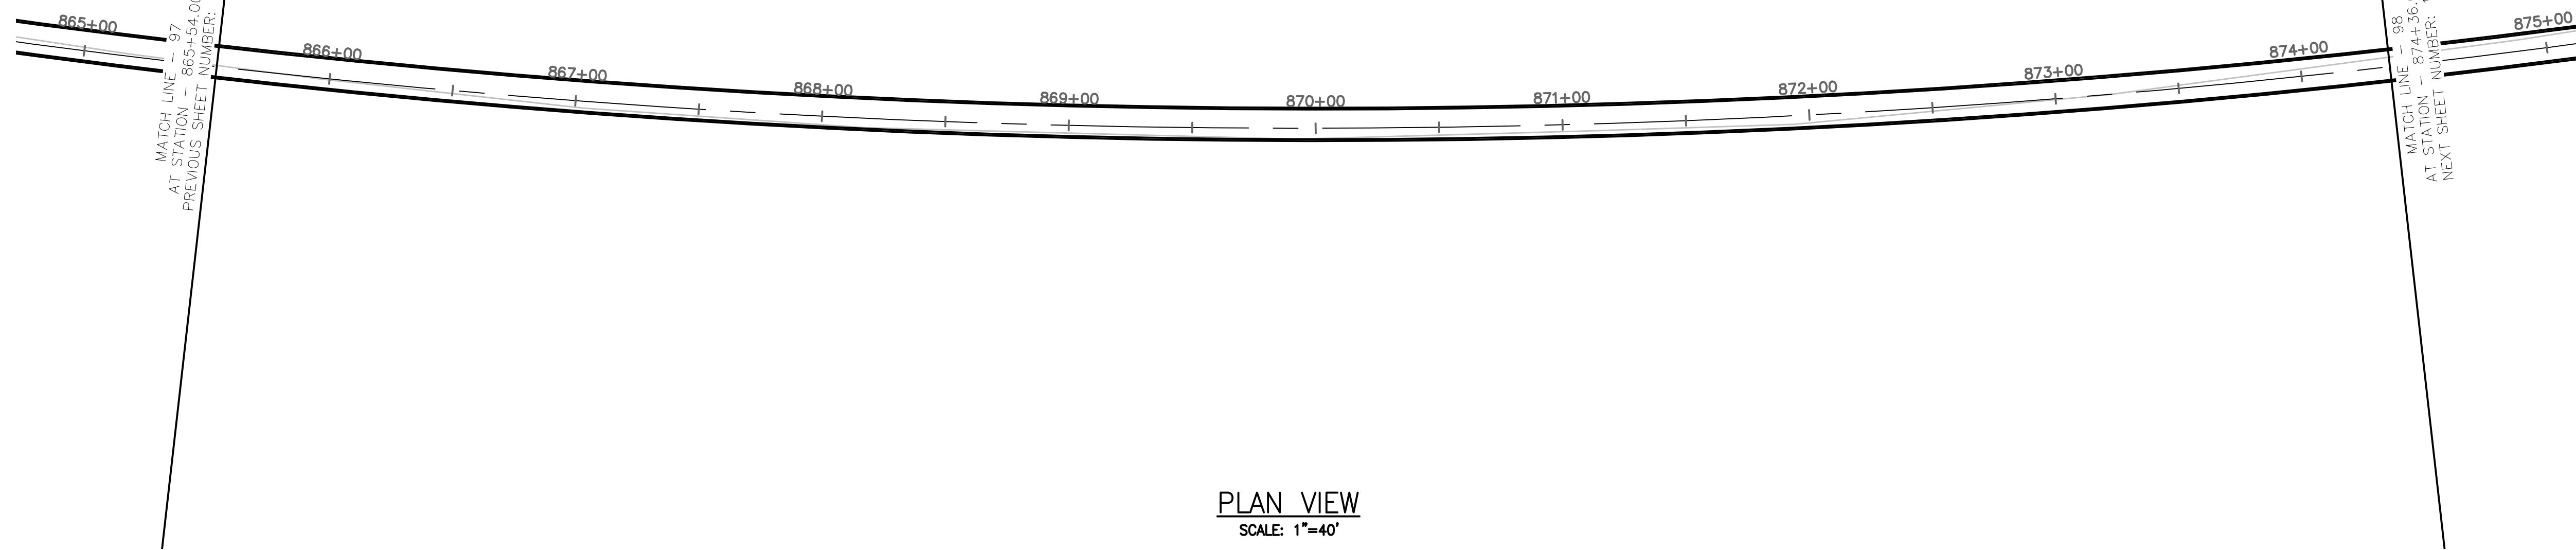


PLAN VIEW
SCALE: 1"=40'

TUNNEL NOTES	
①	EXISTING SURFACE
②	PROPOSED 13.5' O.D. TUNNEL

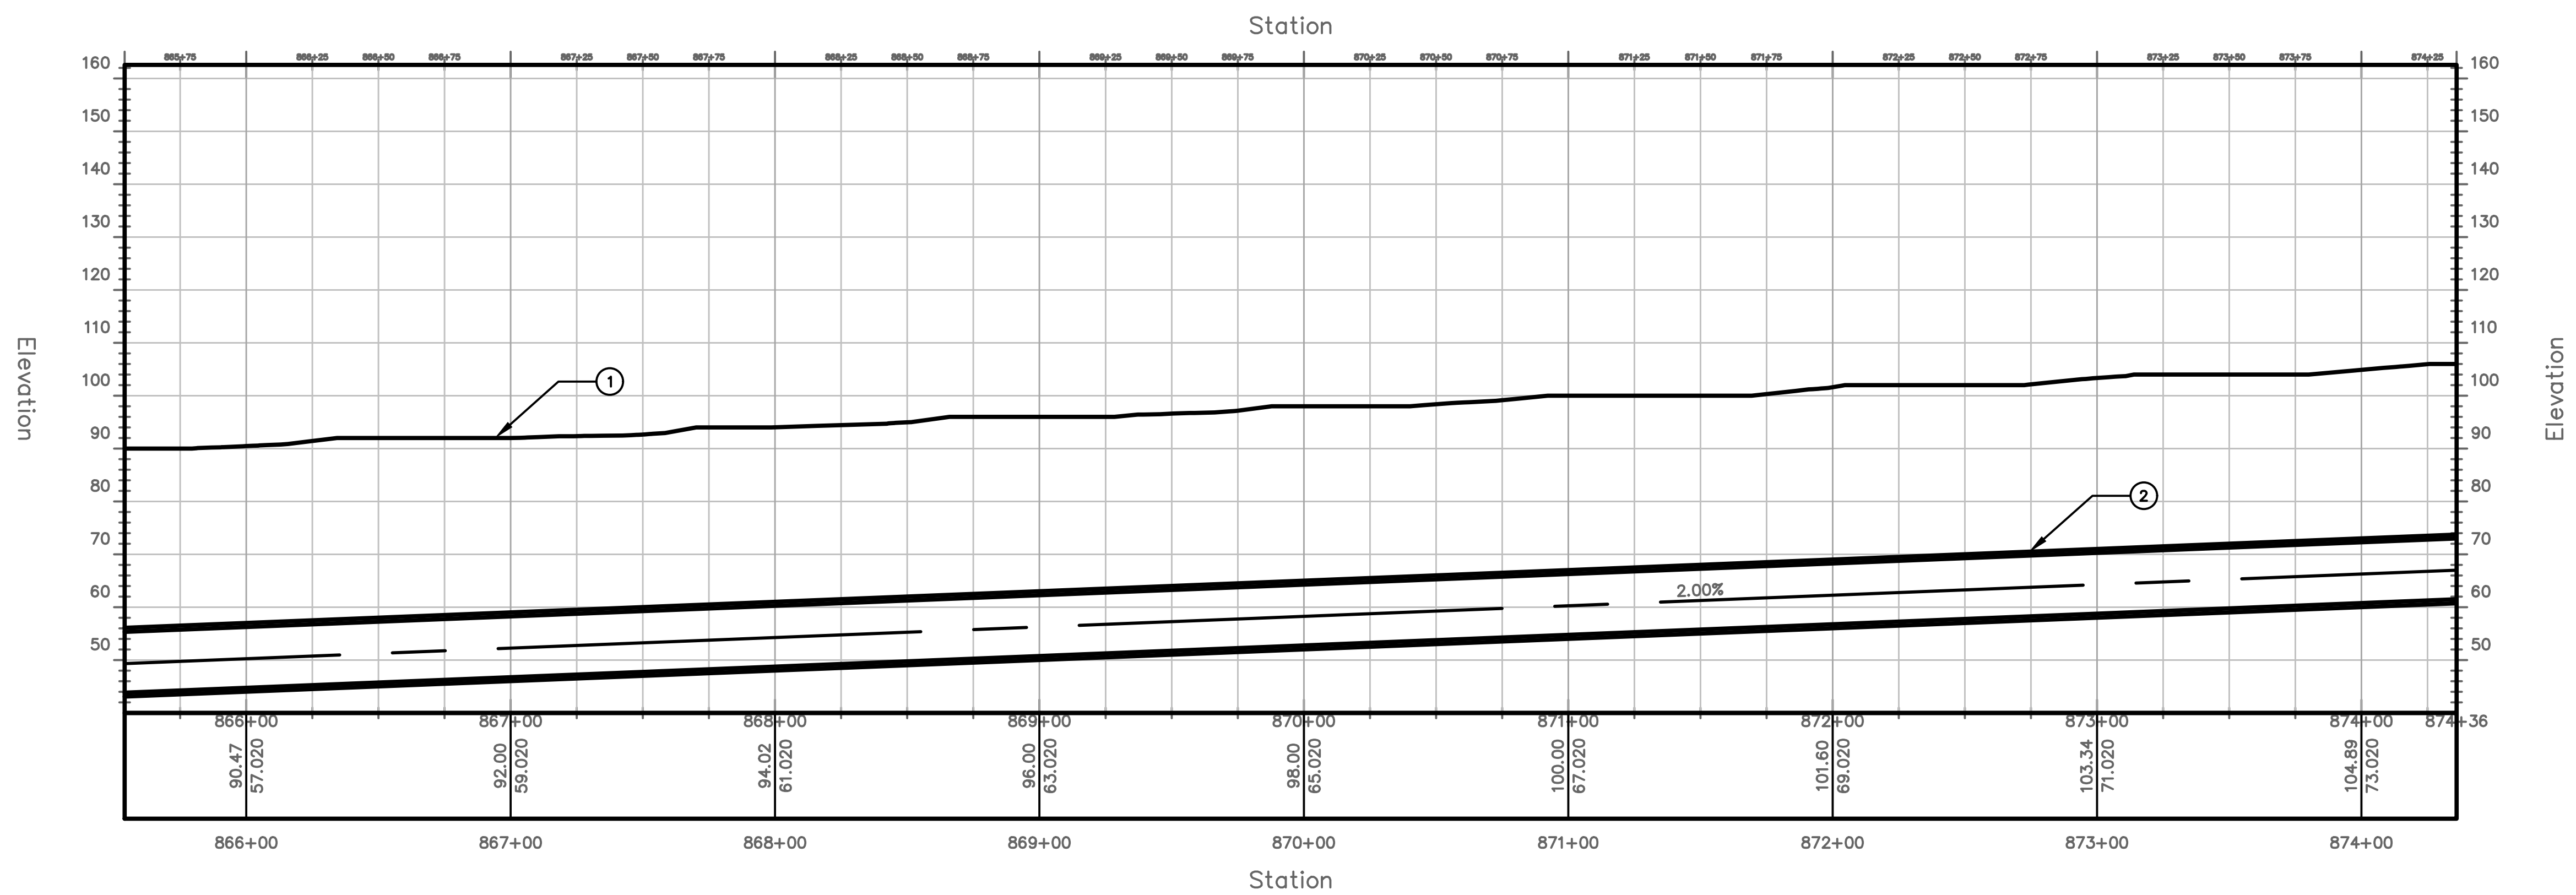

PROFILE VIEW
HORIZONTAL SCALE: 1"=40'
VERTICAL SCALE: 1"=20'

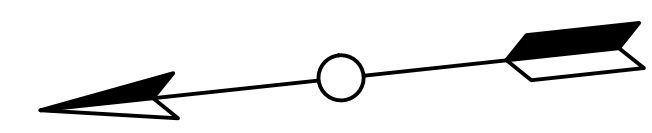

PROJECT NO.	MD-002
DRAWING NO.	C-098
SHEET NO.	100 OF 117

TRANSPORT TUNNEL PROJECT
TUNNEL ALIGNMENT AND PROFILE


DESIGN BY	AT
DRAWN BY	AT
CHECKED BY	SD

NO.	DATE	REVISIONS	DWN	CKD	APPR

THE BORING COMPANY
1 ROCKET ROAD
HAWTHORNE, CA 90250





PLAN VIEW
SCALE: 1"=40'

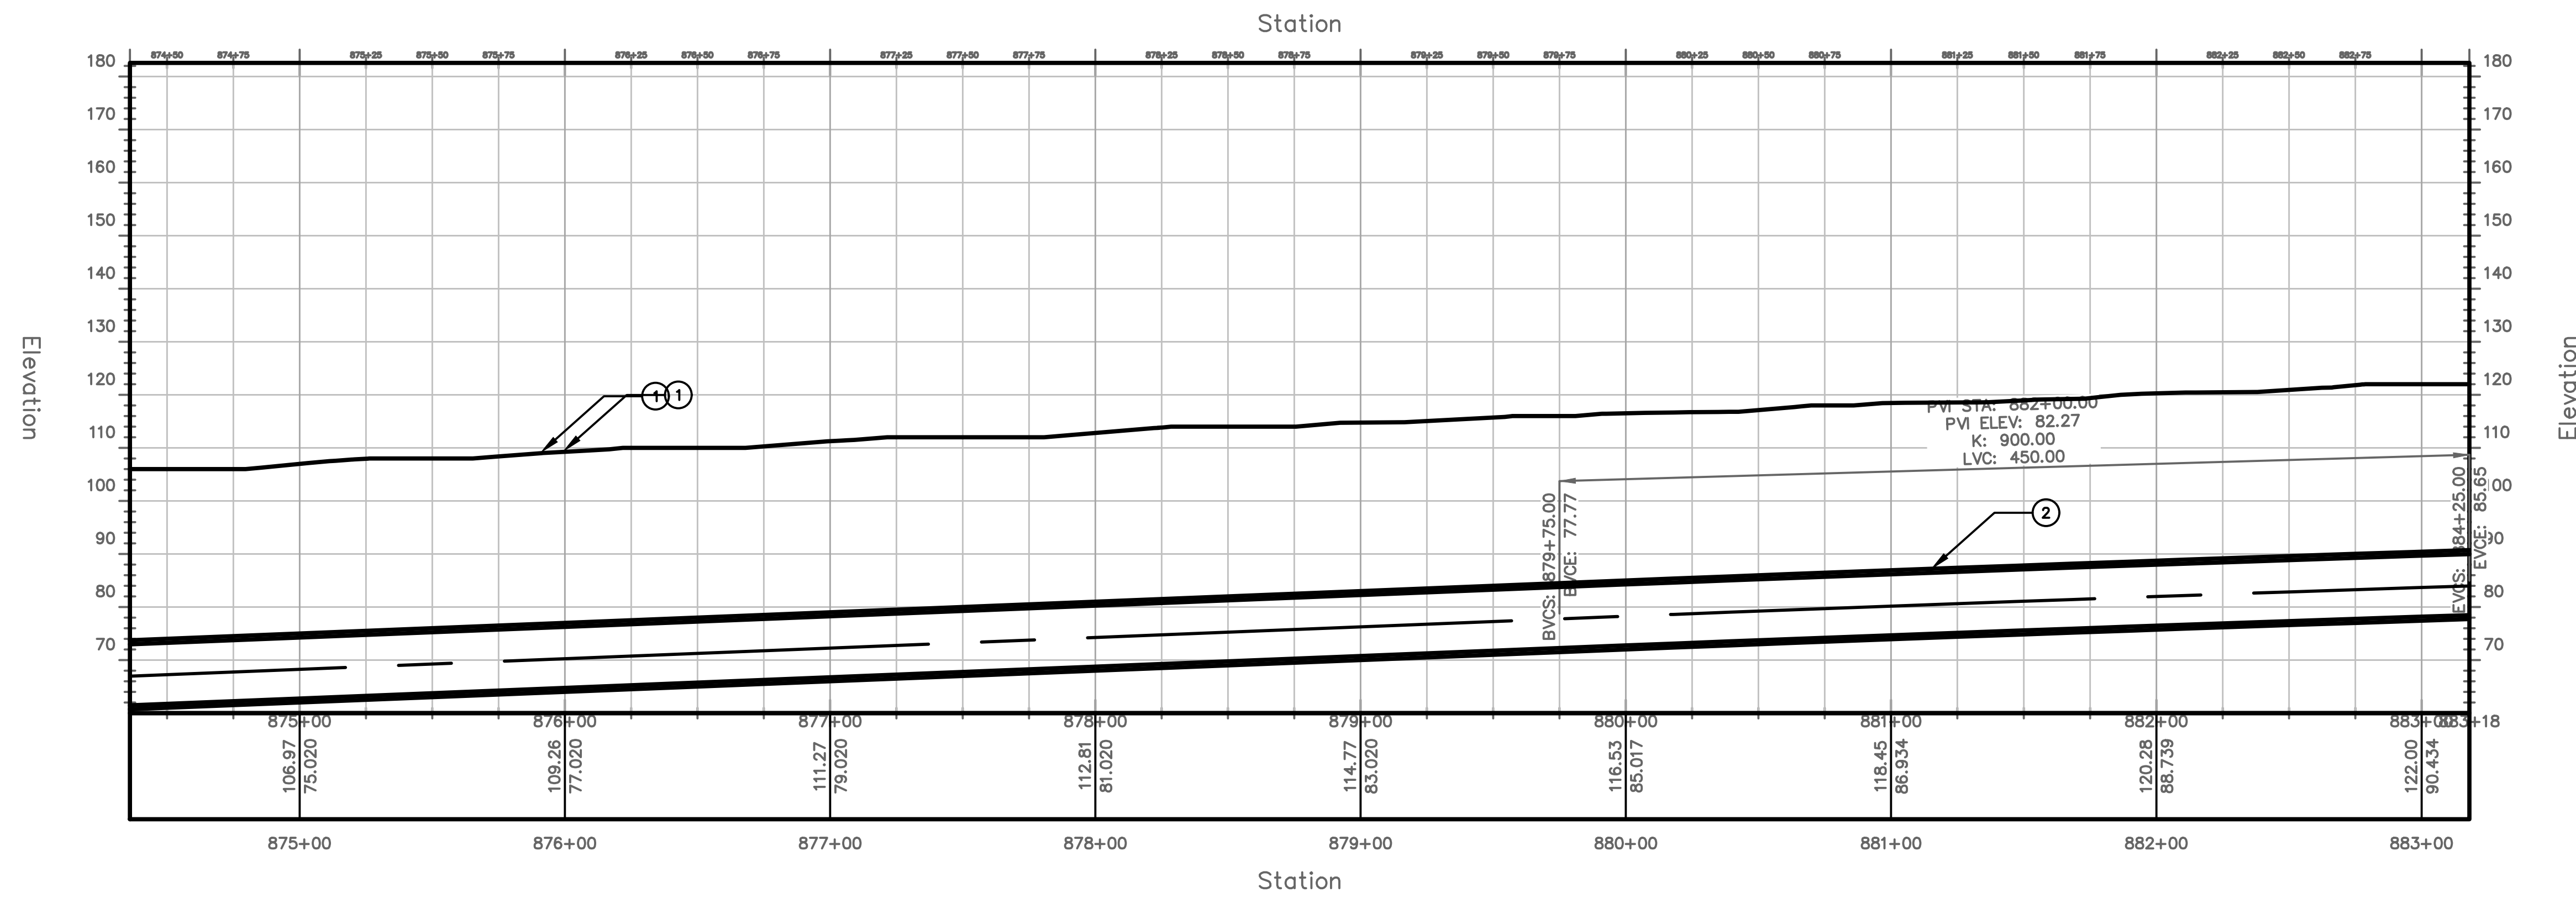

PROFILE VIEW
HORIZONTAL SCALE: 1"=40'
VERTICAL SCALE: 1"=20'

TUNNEL NOTES	
①	EXISTING SURFACE
②	PROPOSED 13.5' O.D. TUNNEL

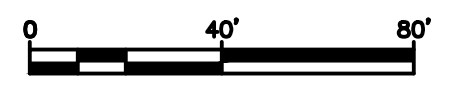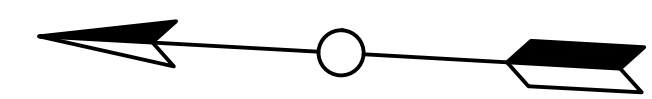


PROJECT NO.
MD-002
DRAWING NO.
C-099
SHEET NO.
101 OF 117

TRANSPORT TUNNEL
PROJECT
TUNNEL ALIGNMENT AND PROFILE



DESIGN BY AT
DRAWN BY AT
CHECKED BY SD

NO.	DATE	REVISIONS	DWN	CKD	APPR



THE BORING COMPANY
1 ROCKET ROAD
HAWTHORNE, CA 90250

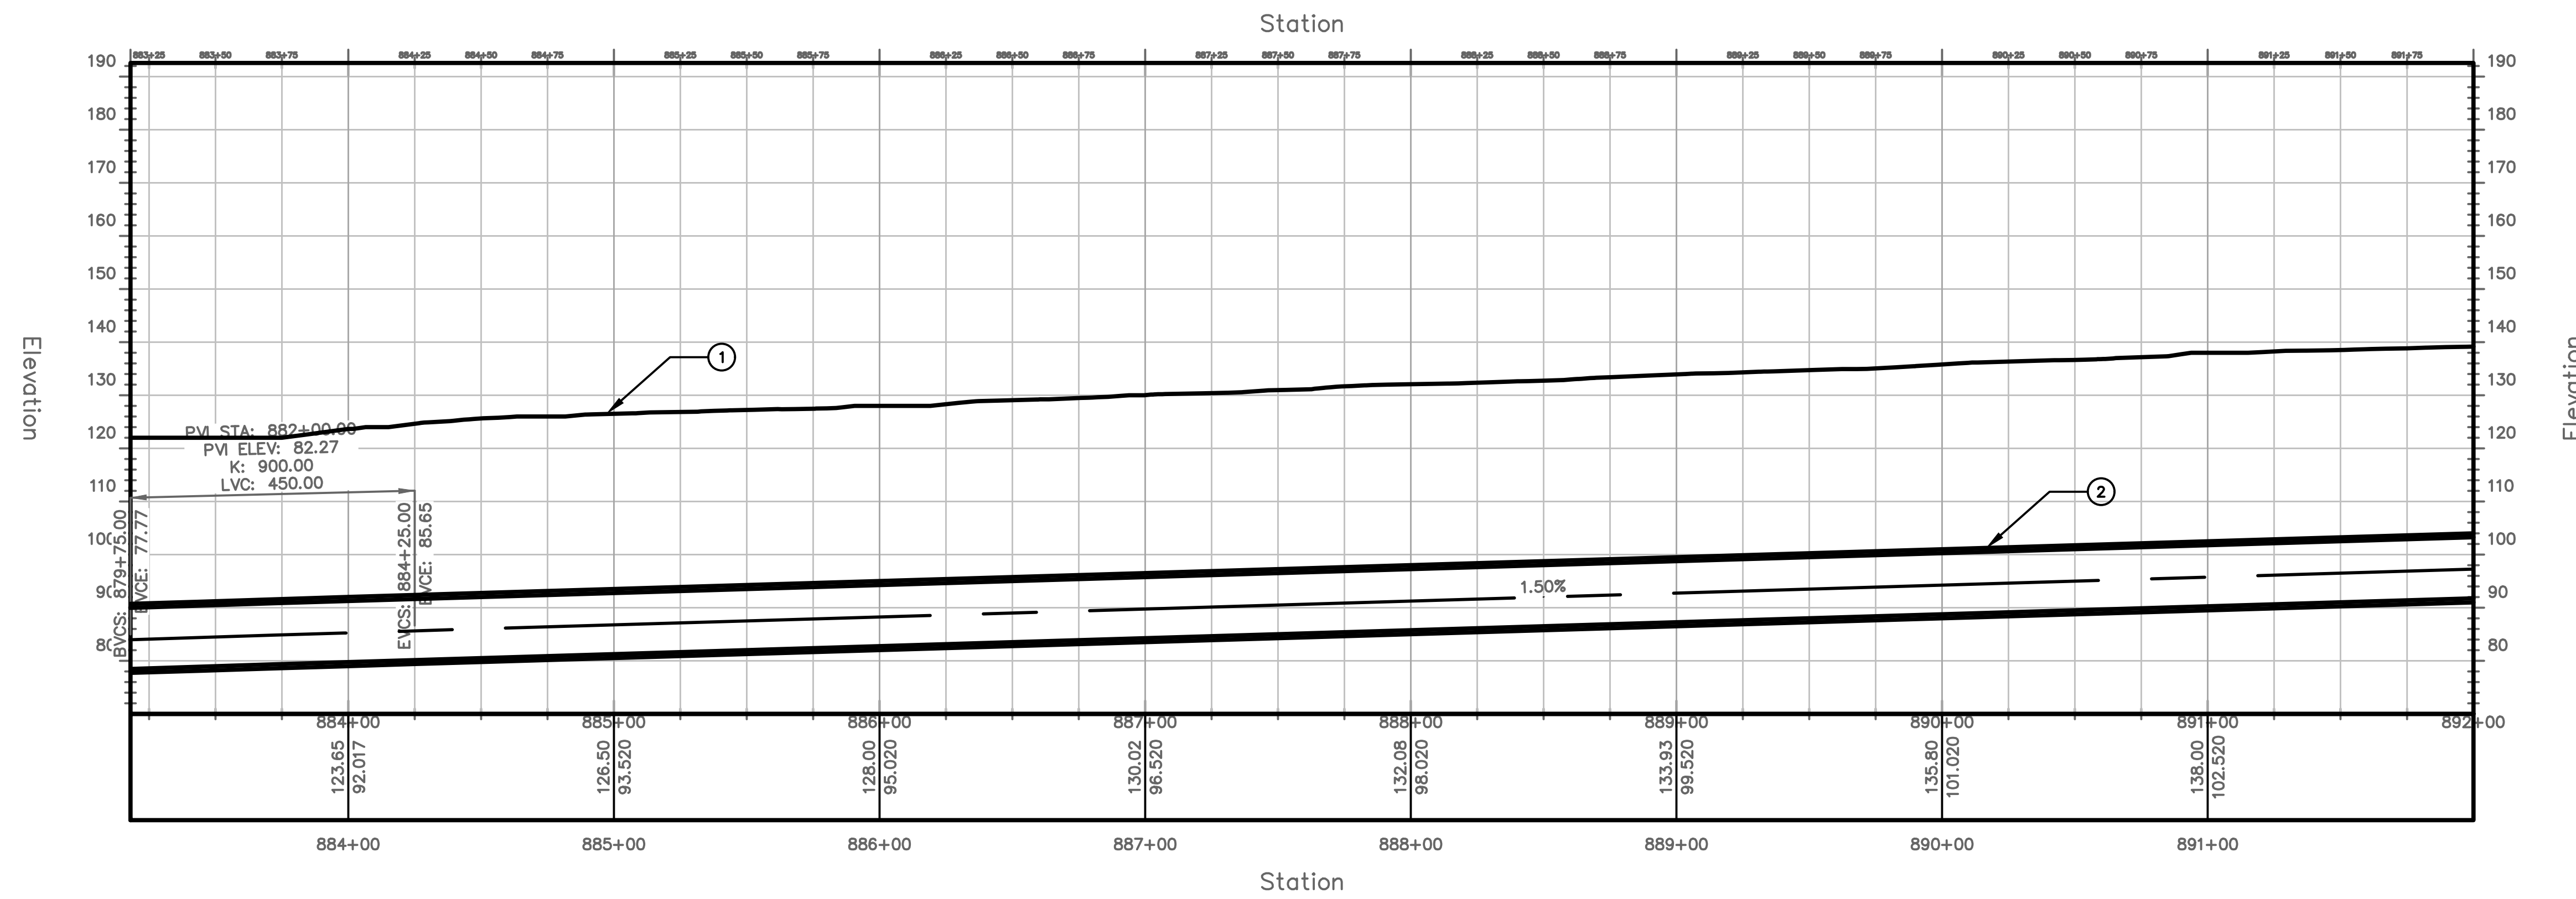



TUNNEL NOTES	
①	EXISTING SURFACE
②	PROPOSED 13.5' O.D. TUNNEL

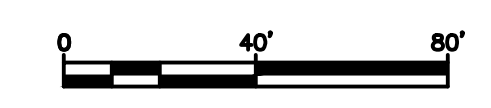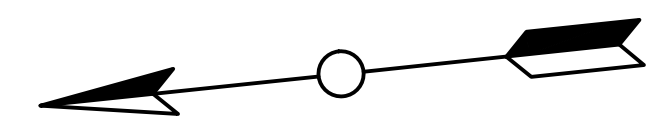


PROJECT NO. MD-002 DRAWING NO. C-100 SHEET NO. 102 OF 117	TRANSPORT TUNNEL PROJECT TUNNEL ALIGNMENT AND PROFILE	DESIGN BY AT DRAWN BY AT CHECKED BY SD																															
<table border="1" style="width: 100%; border-collapse: collapse;"> <thead> <tr> <th style="width: 5%;">NO.</th> <th style="width: 65%;">DATE</th> <th style="width: 15%;">REVISIONS</th> <th style="width: 15%;">DWN</th> <th style="width: 10%;">CKD</th> <th style="width: 10%;">APPR</th> </tr> </thead> <tbody> <tr><td> </td><td> </td><td> </td><td> </td><td> </td><td> </td></tr> <tr><td> </td><td> </td><td> </td><td> </td><td> </td><td> </td></tr> <tr><td> </td><td> </td><td> </td><td> </td><td> </td><td> </td></tr> <tr><td> </td><td> </td><td> </td><td> </td><td> </td><td> </td></tr> </tbody> </table>				NO.	DATE	REVISIONS	DWN	CKD	APPR																								
NO.	DATE	REVISIONS	DWN	CKD	APPR																												
THE BORING COMPANY 1 ROCKET ROAD HAWTHORNE, CA 90250																																	

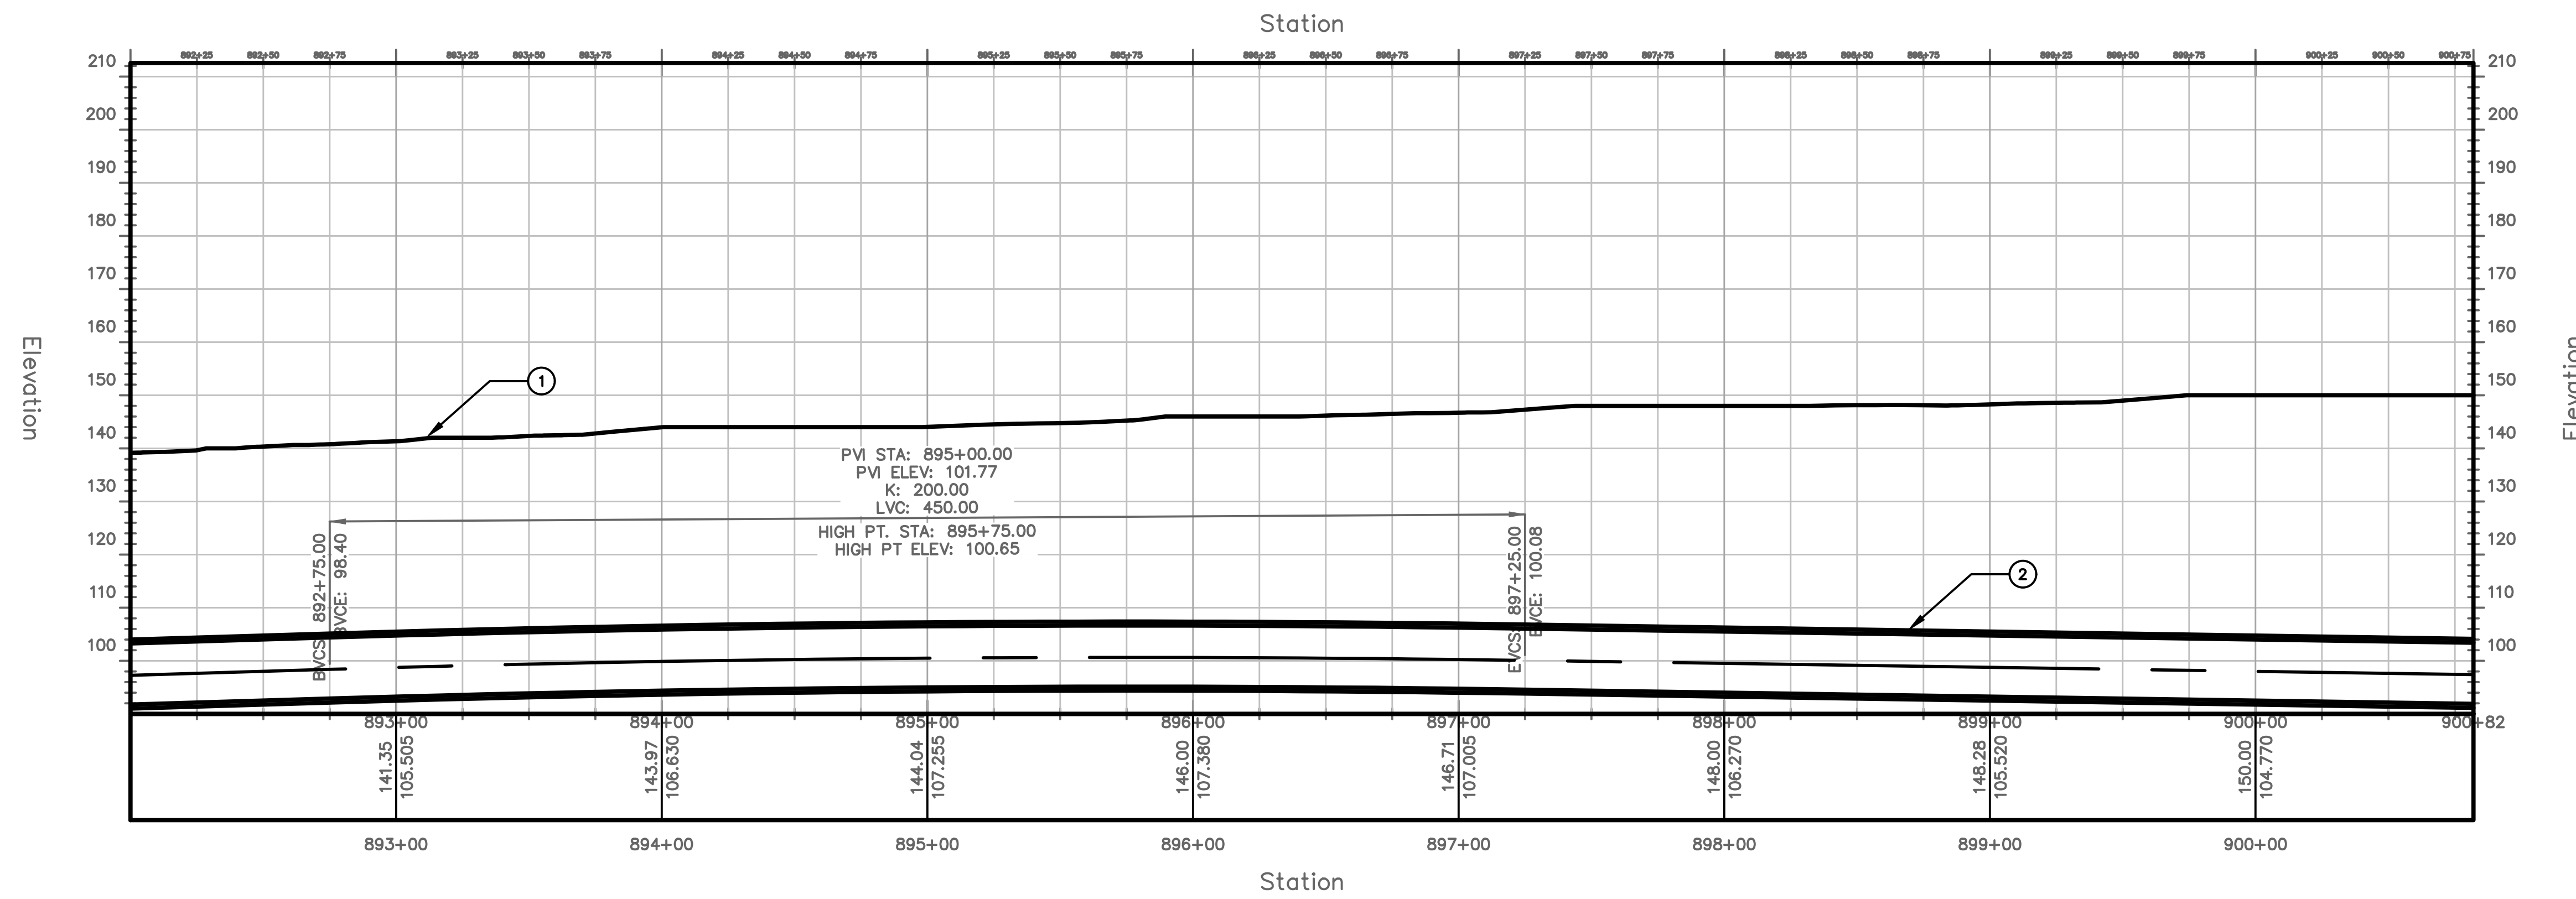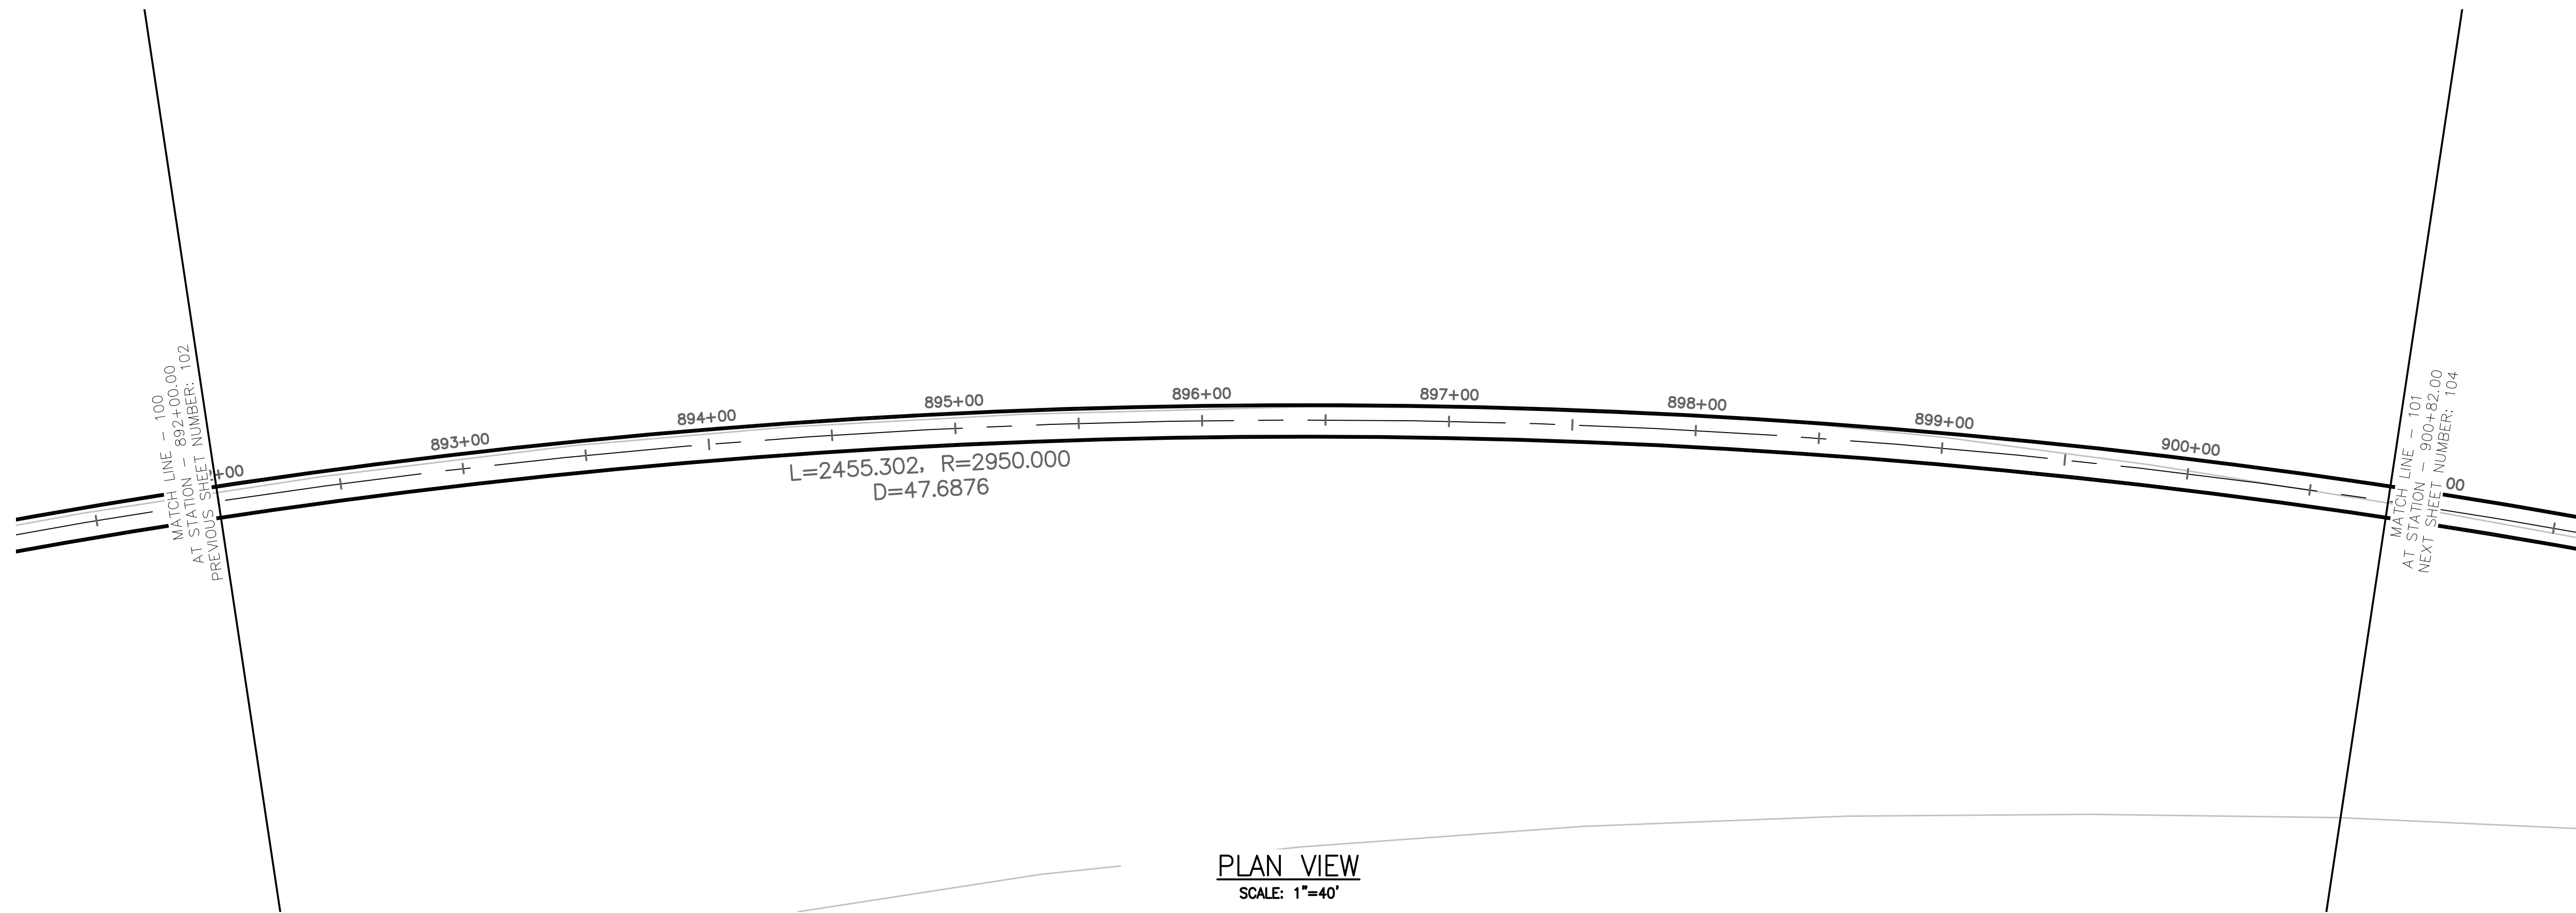


TUNNEL NOTES	
①	EXISTING SURFACE
②	PROPOSED 13.5' O.D. TUNNEL

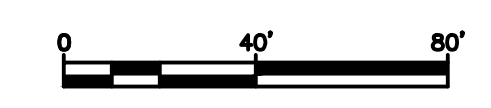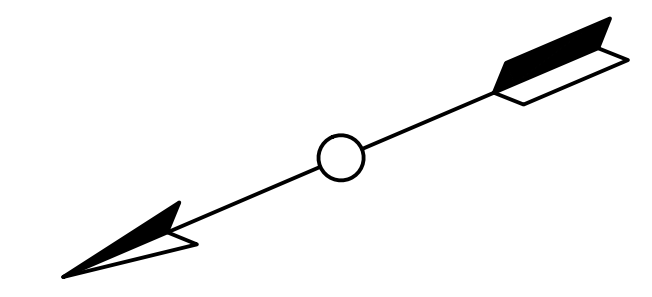

PROJECT NO. MD-002	DESIGN BY AT	TRANSPORT TUNNEL PROJECT TUNNEL ALIGNMENT AND PROFILE																								
DRAWING NO. C-101	DRAWN BY AT																									
SHEET NO. 103 OF 117	CHECKED BY SD																									
<table border="1"> <thead> <tr> <th>NO.</th> <th>DATE</th> <th>REVISIONS</th> <th>DWN</th> <th>CKD</th> <th>APPR</th> </tr> </thead> <tbody> <tr><td> </td><td> </td><td> </td><td> </td><td> </td><td> </td></tr> <tr><td> </td><td> </td><td> </td><td> </td><td> </td><td> </td></tr> <tr><td> </td><td> </td><td> </td><td> </td><td> </td><td> </td></tr> </tbody> </table>			NO.	DATE	REVISIONS	DWN	CKD	APPR																		
NO.	DATE	REVISIONS	DWN	CKD	APPR																					
<p>THE BORING COMPANY 1 ROCKET ROAD HAWTHORNE, CA 90250</p>																										

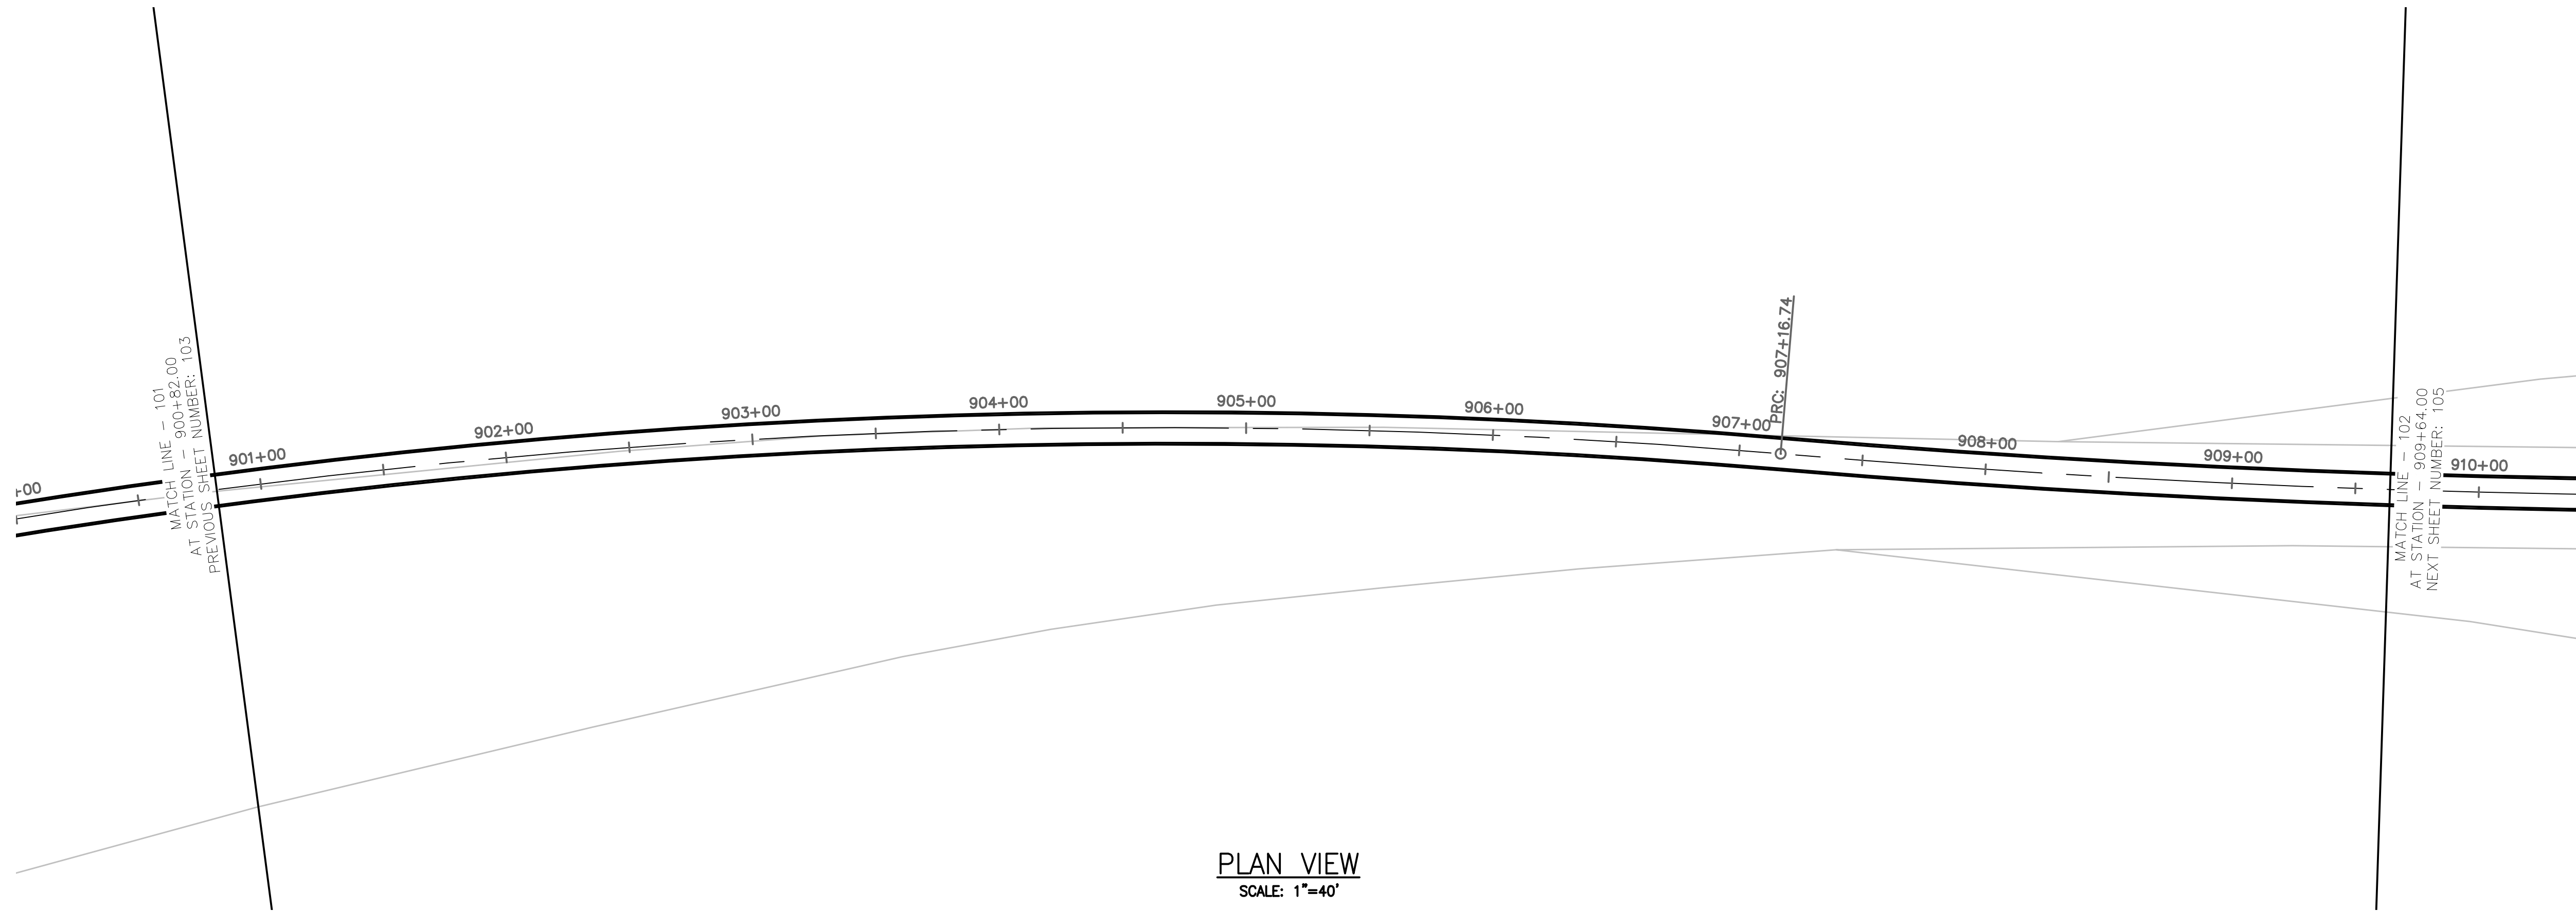


PLAN VIEW
SCALE: 1"=40'

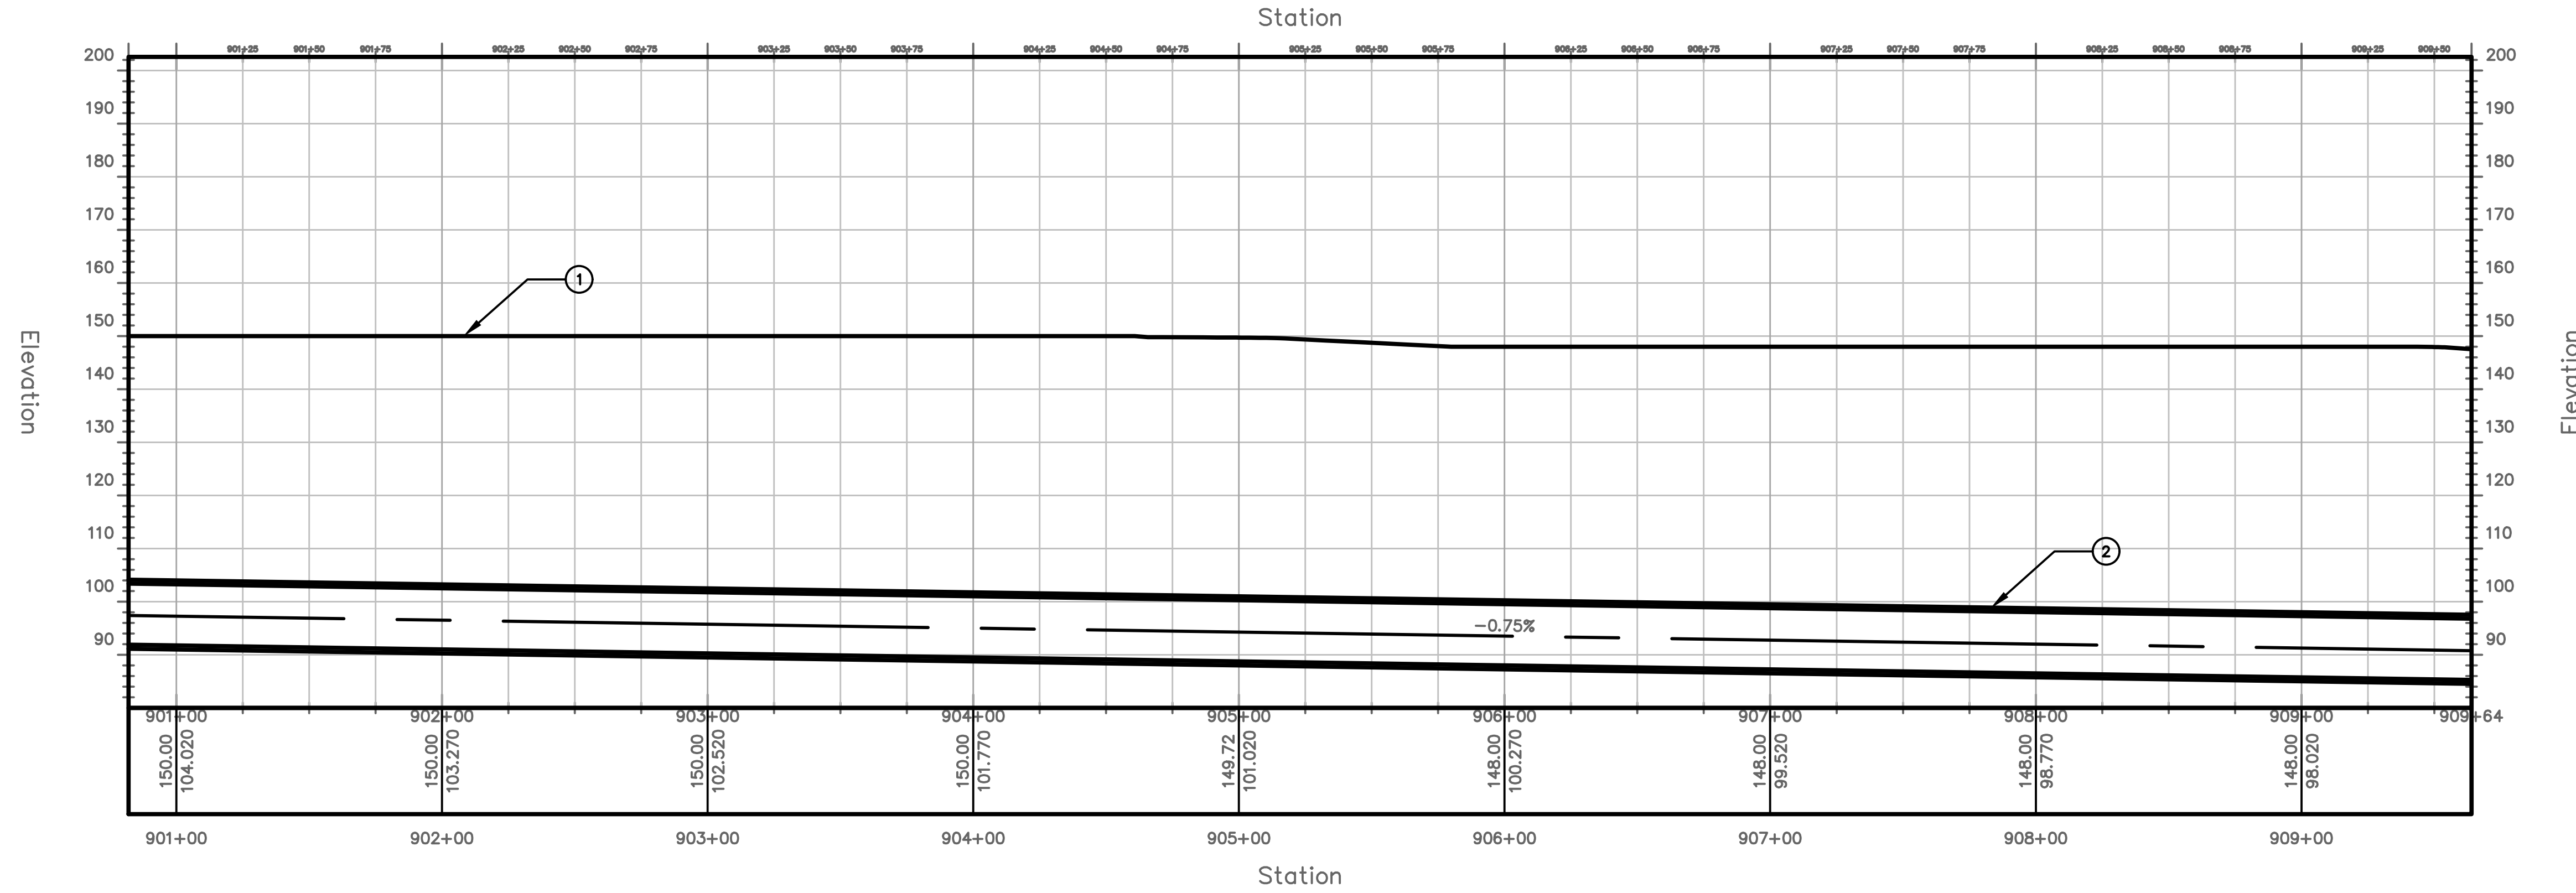

PROFILE VIEW
HORIZONTAL SCALE: 1"=40'
VERTICAL SCALE: 1"=20'

TUNNEL NOTES	
①	EXISTING SURFACE
②	PROPOSED 13.5' O.D. TUNNEL

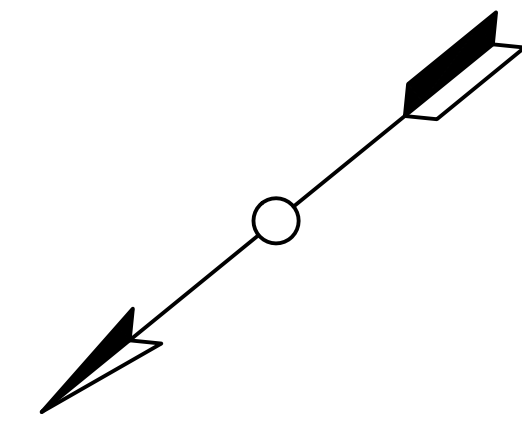


PROJECT NO.
MD-002
DRAWING NO.
C-102
SHEET NO.
104 OF 117

TRANSPORT TUNNEL
PROJECT
TUNNEL ALIGNMENT AND PROFILE


DESIGN BY AT
DRAWN BY AT
CHECKED BY SD

NO.	DATE	REVISIONS	DWN	CKD	APPR

THE BORING COMPANY
1 ROCKET ROAD
HAWTHORNE, CA 90250


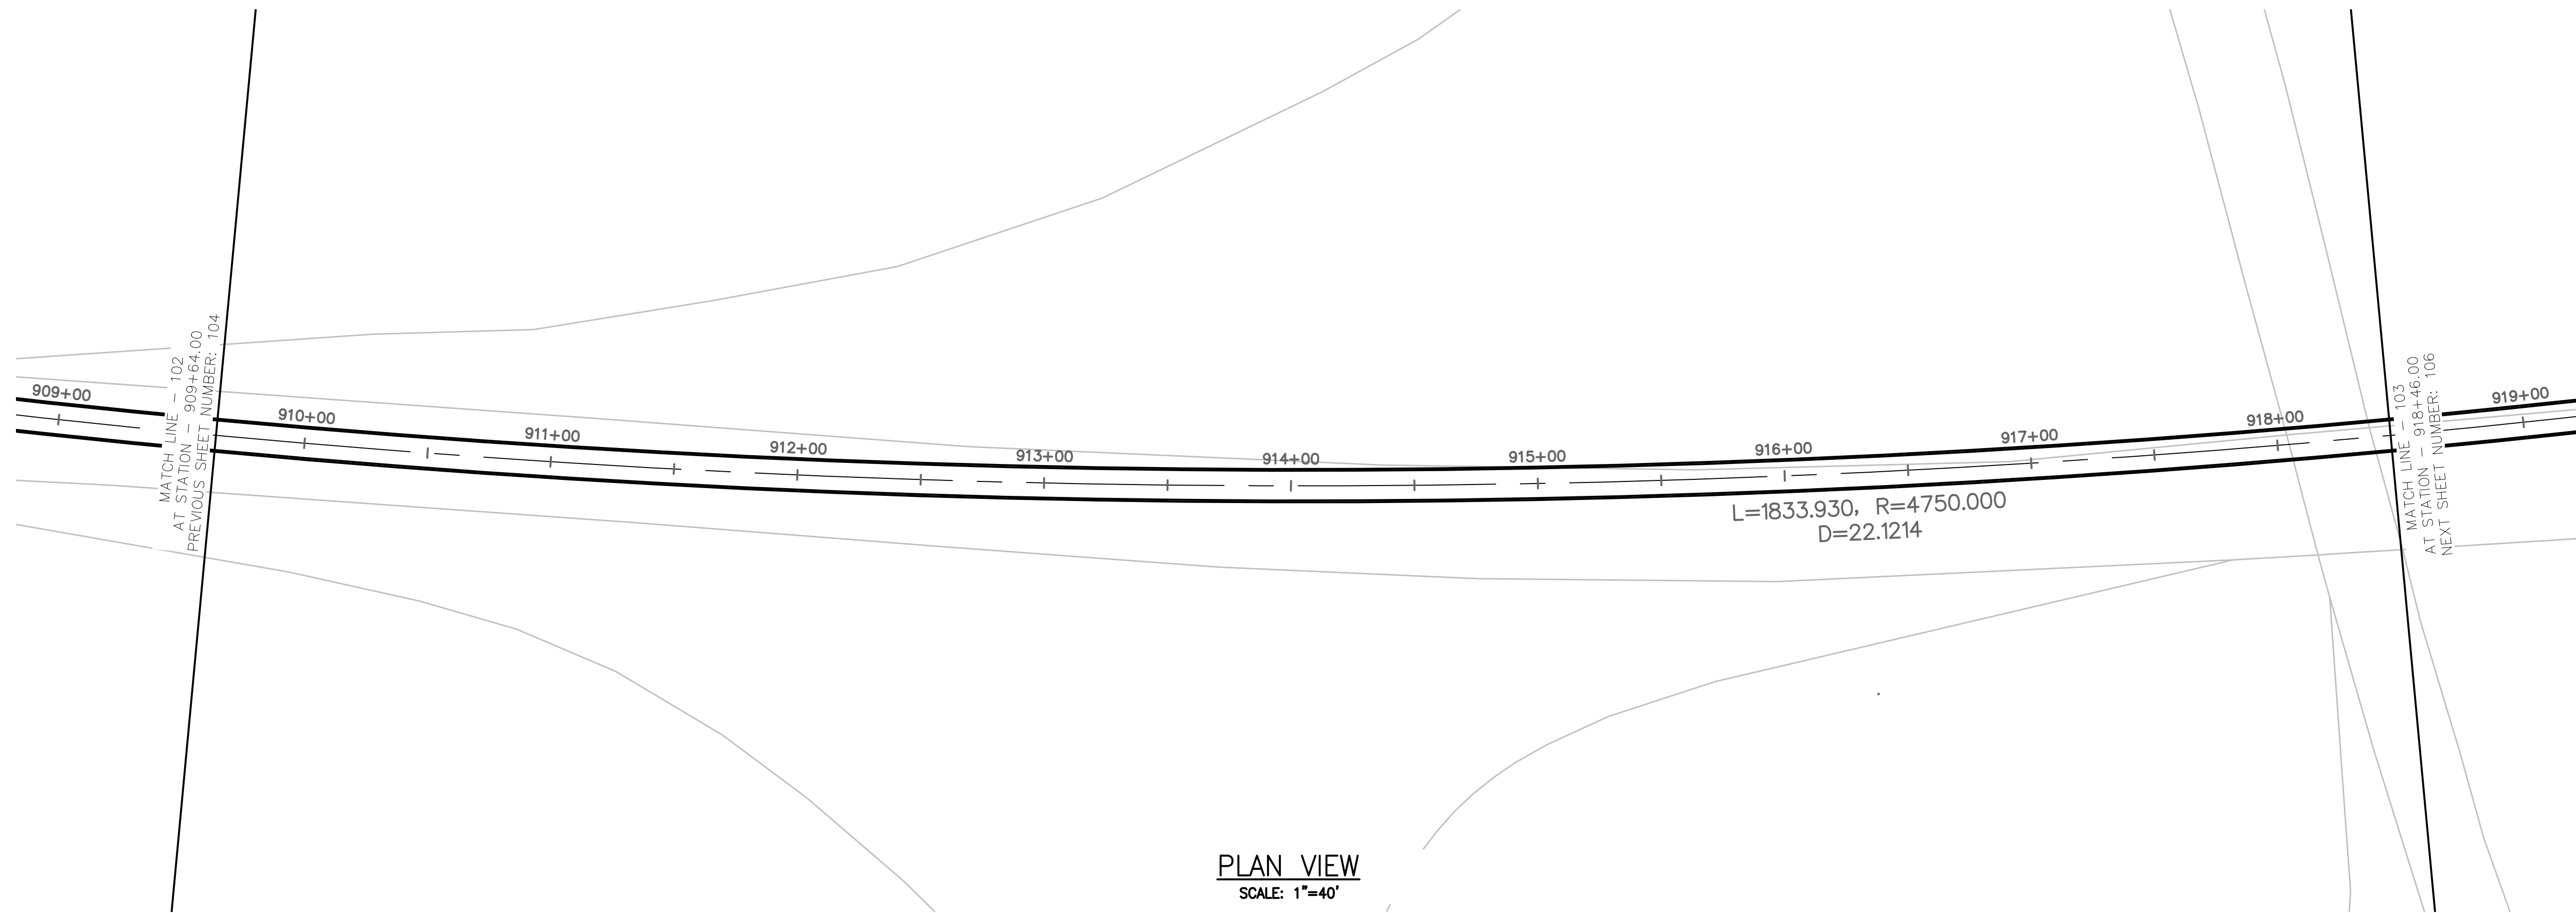


PLAN VIEW
SCALE: 1"=40'

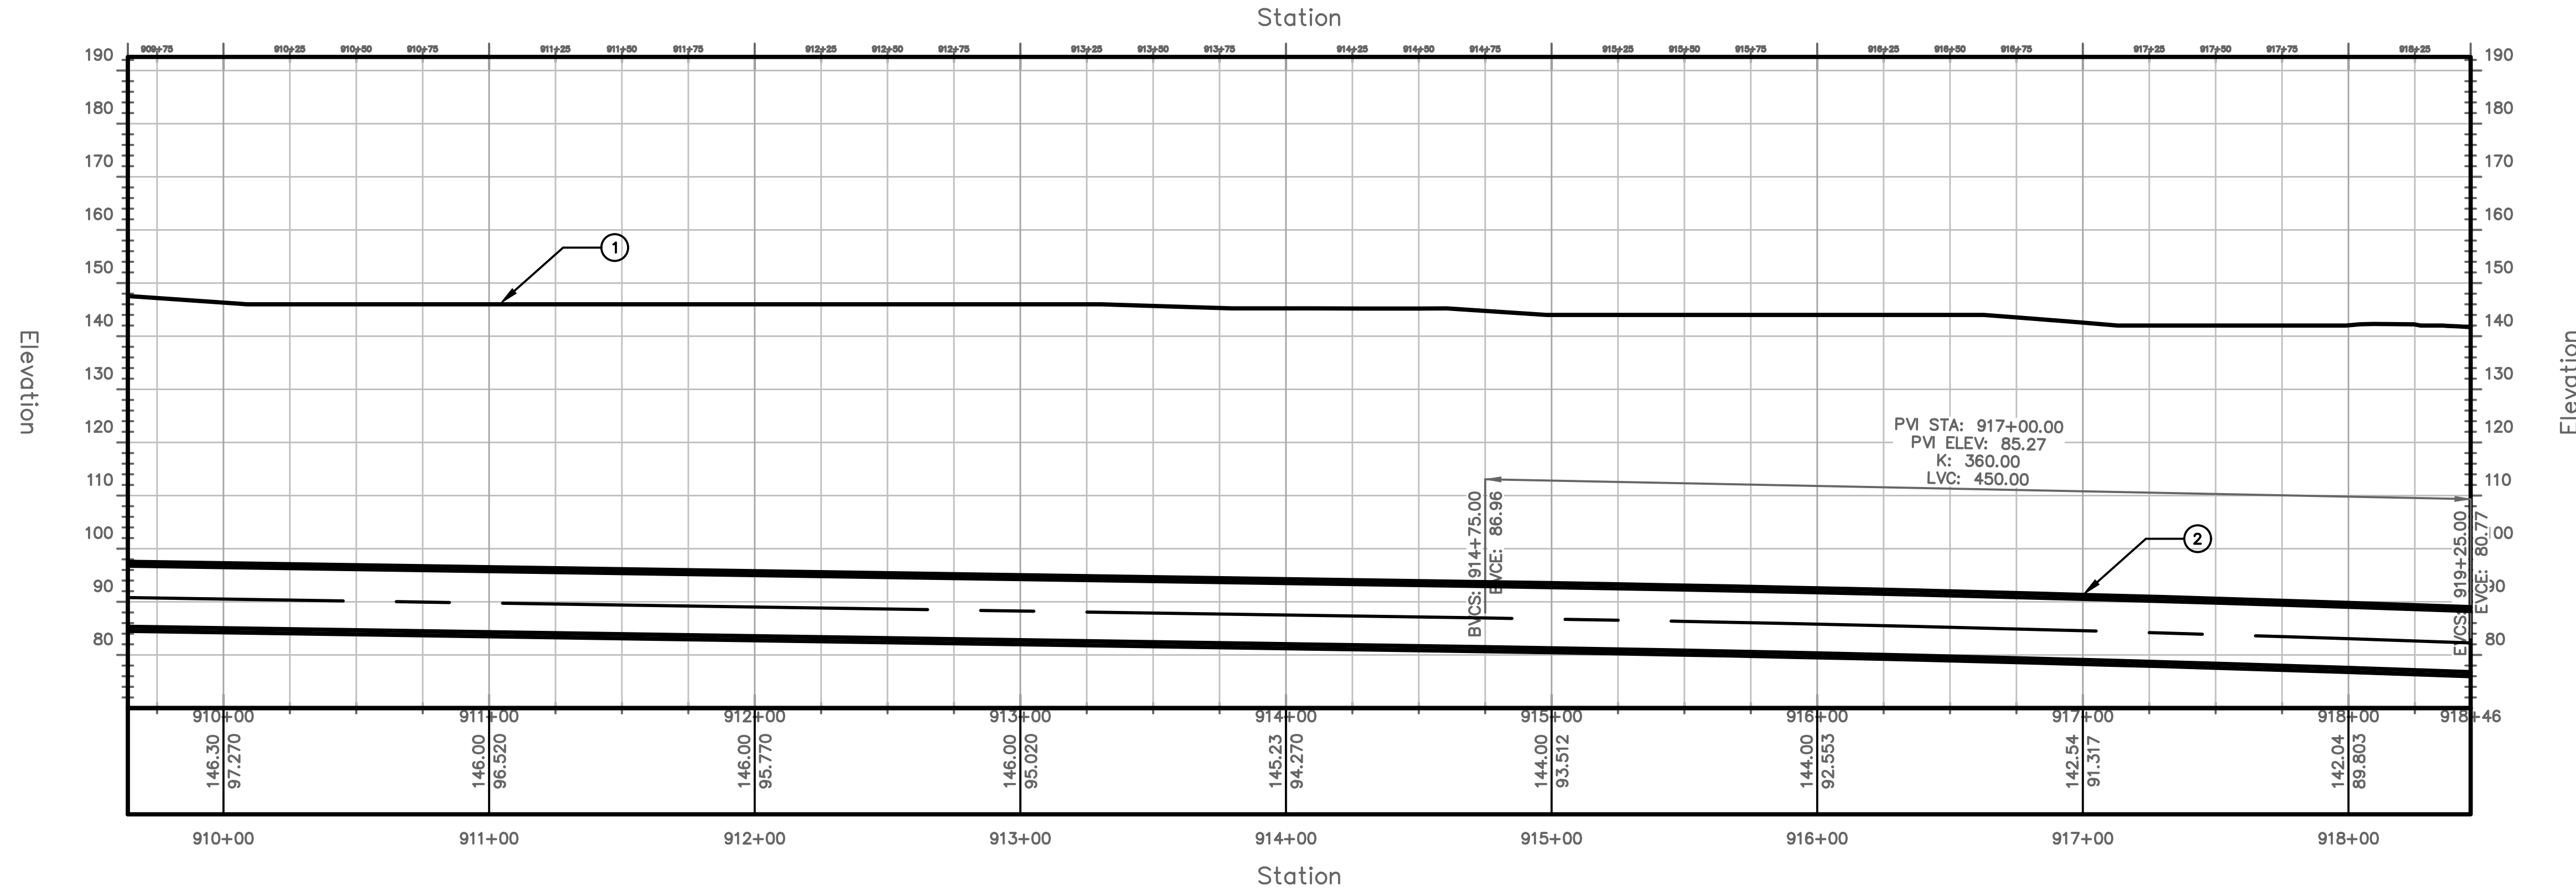


PROFILE VIEW
HORIZONTAL SCALE: 1"=40'
VERTICAL SCALE: 1"=20'


TUNNEL NOTES	
①	EXISTING SURFACE
②	PROPOSED 13.5' O.D. TUNNEL

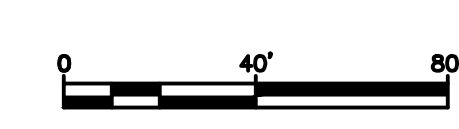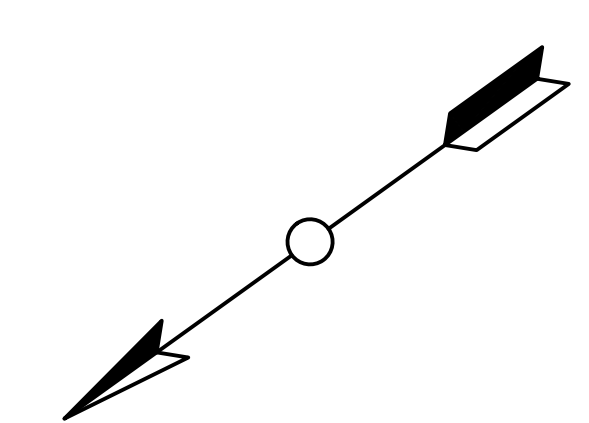

PROJECT NO. MD-002	DRAWING NO. C-103	SHEET NO. 105 OF 117																								
TRANSPORT TUNNEL PROJECT																										
TUNNEL ALIGNMENT AND PROFILE																										
DESIGN BY AT	DRAWN BY AT	CHECKED BY SD																								
<table border="1"> <thead> <tr> <th>NO.</th> <th>DATE</th> <th>REVISIONS</th> <th>DWN</th> <th>CKD</th> <th>APPR</th> </tr> </thead> <tbody> <tr><td> </td><td> </td><td> </td><td> </td><td> </td><td> </td></tr> <tr><td> </td><td> </td><td> </td><td> </td><td> </td><td> </td></tr> <tr><td> </td><td> </td><td> </td><td> </td><td> </td><td> </td></tr> </tbody> </table>			NO.	DATE	REVISIONS	DWN	CKD	APPR																		
NO.	DATE	REVISIONS	DWN	CKD	APPR																					
<p>THE BORING COMPANY 1 ROCKET ROAD HAWTHORNE, CA 90250</p>																										


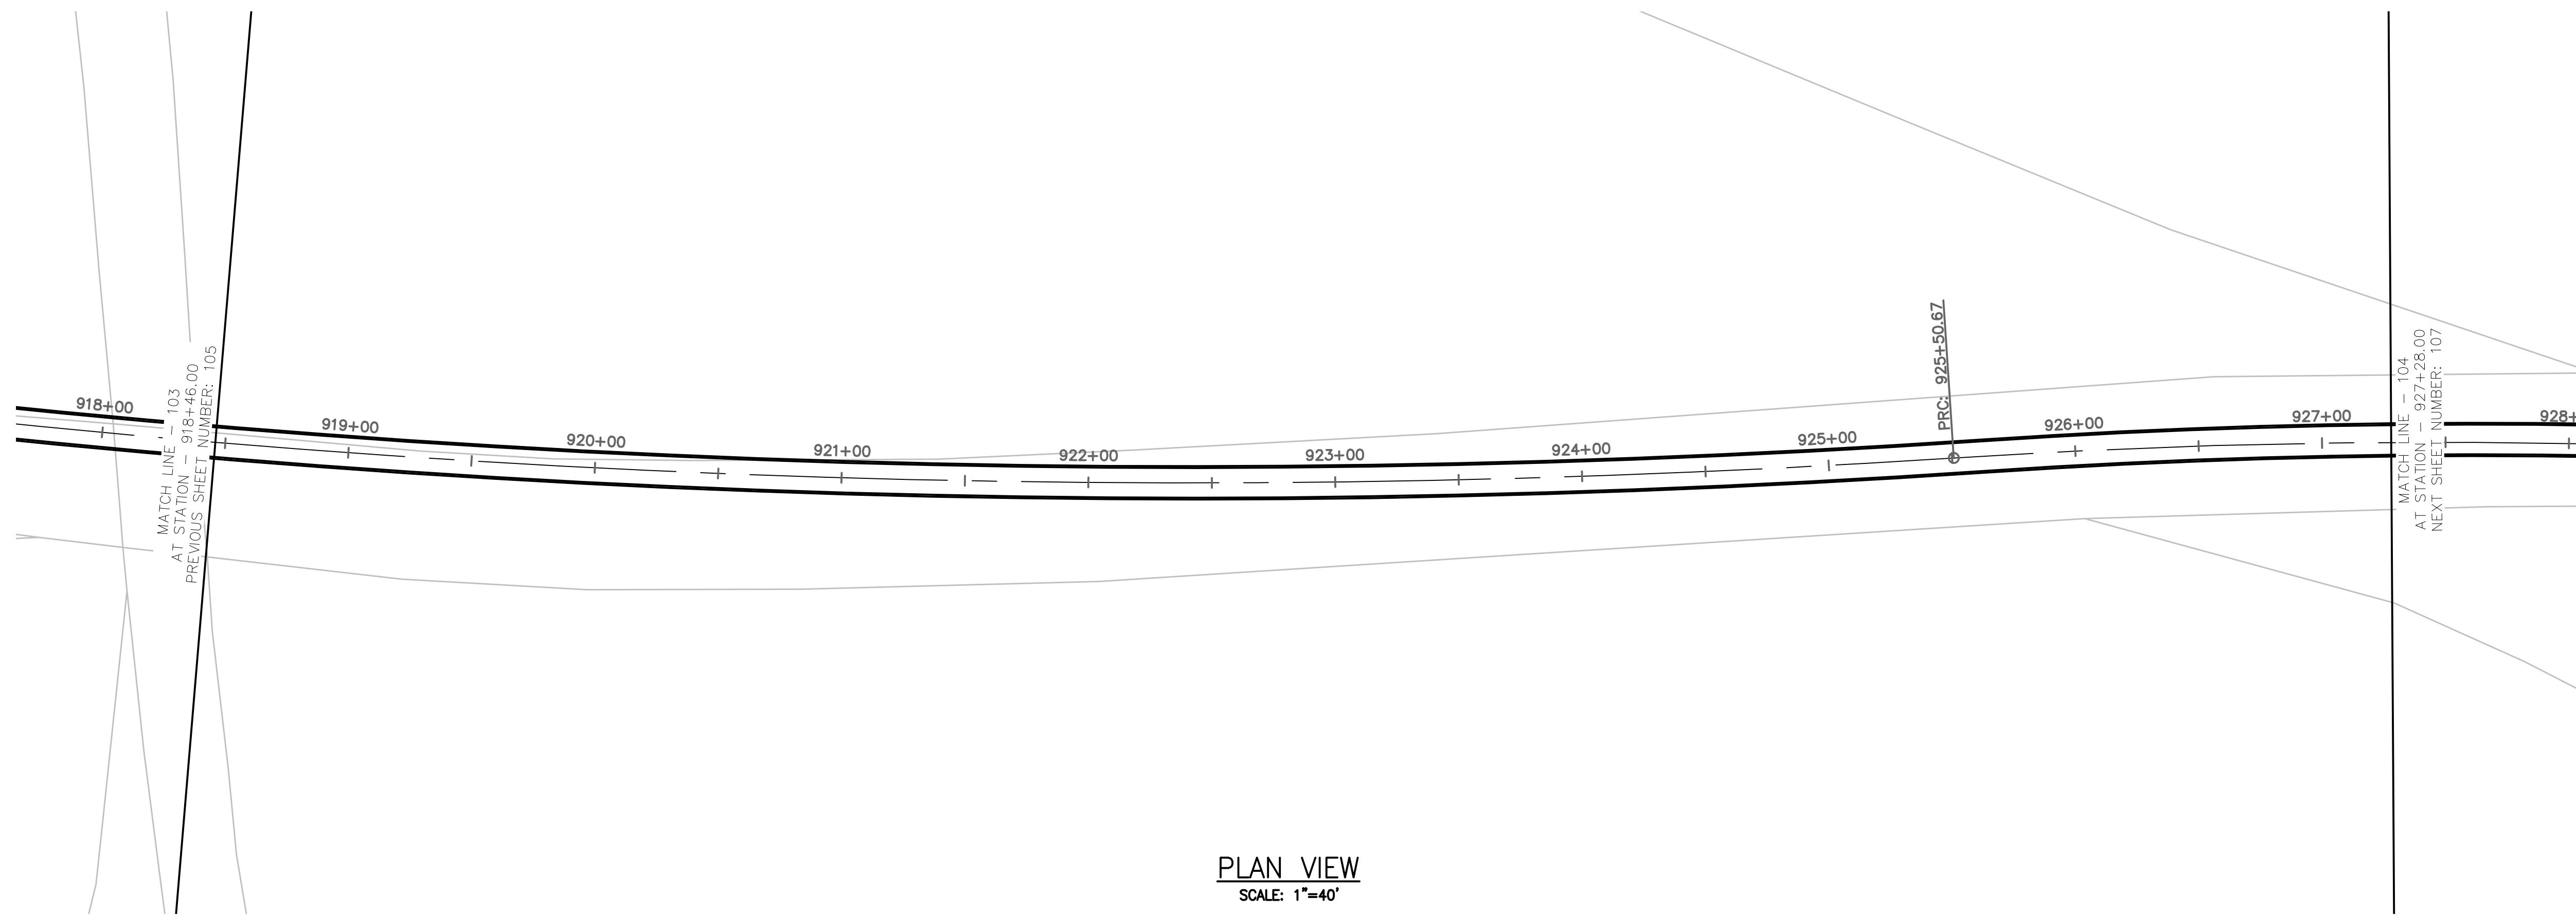


PLAN VIEW
SCALE: 1"=40'

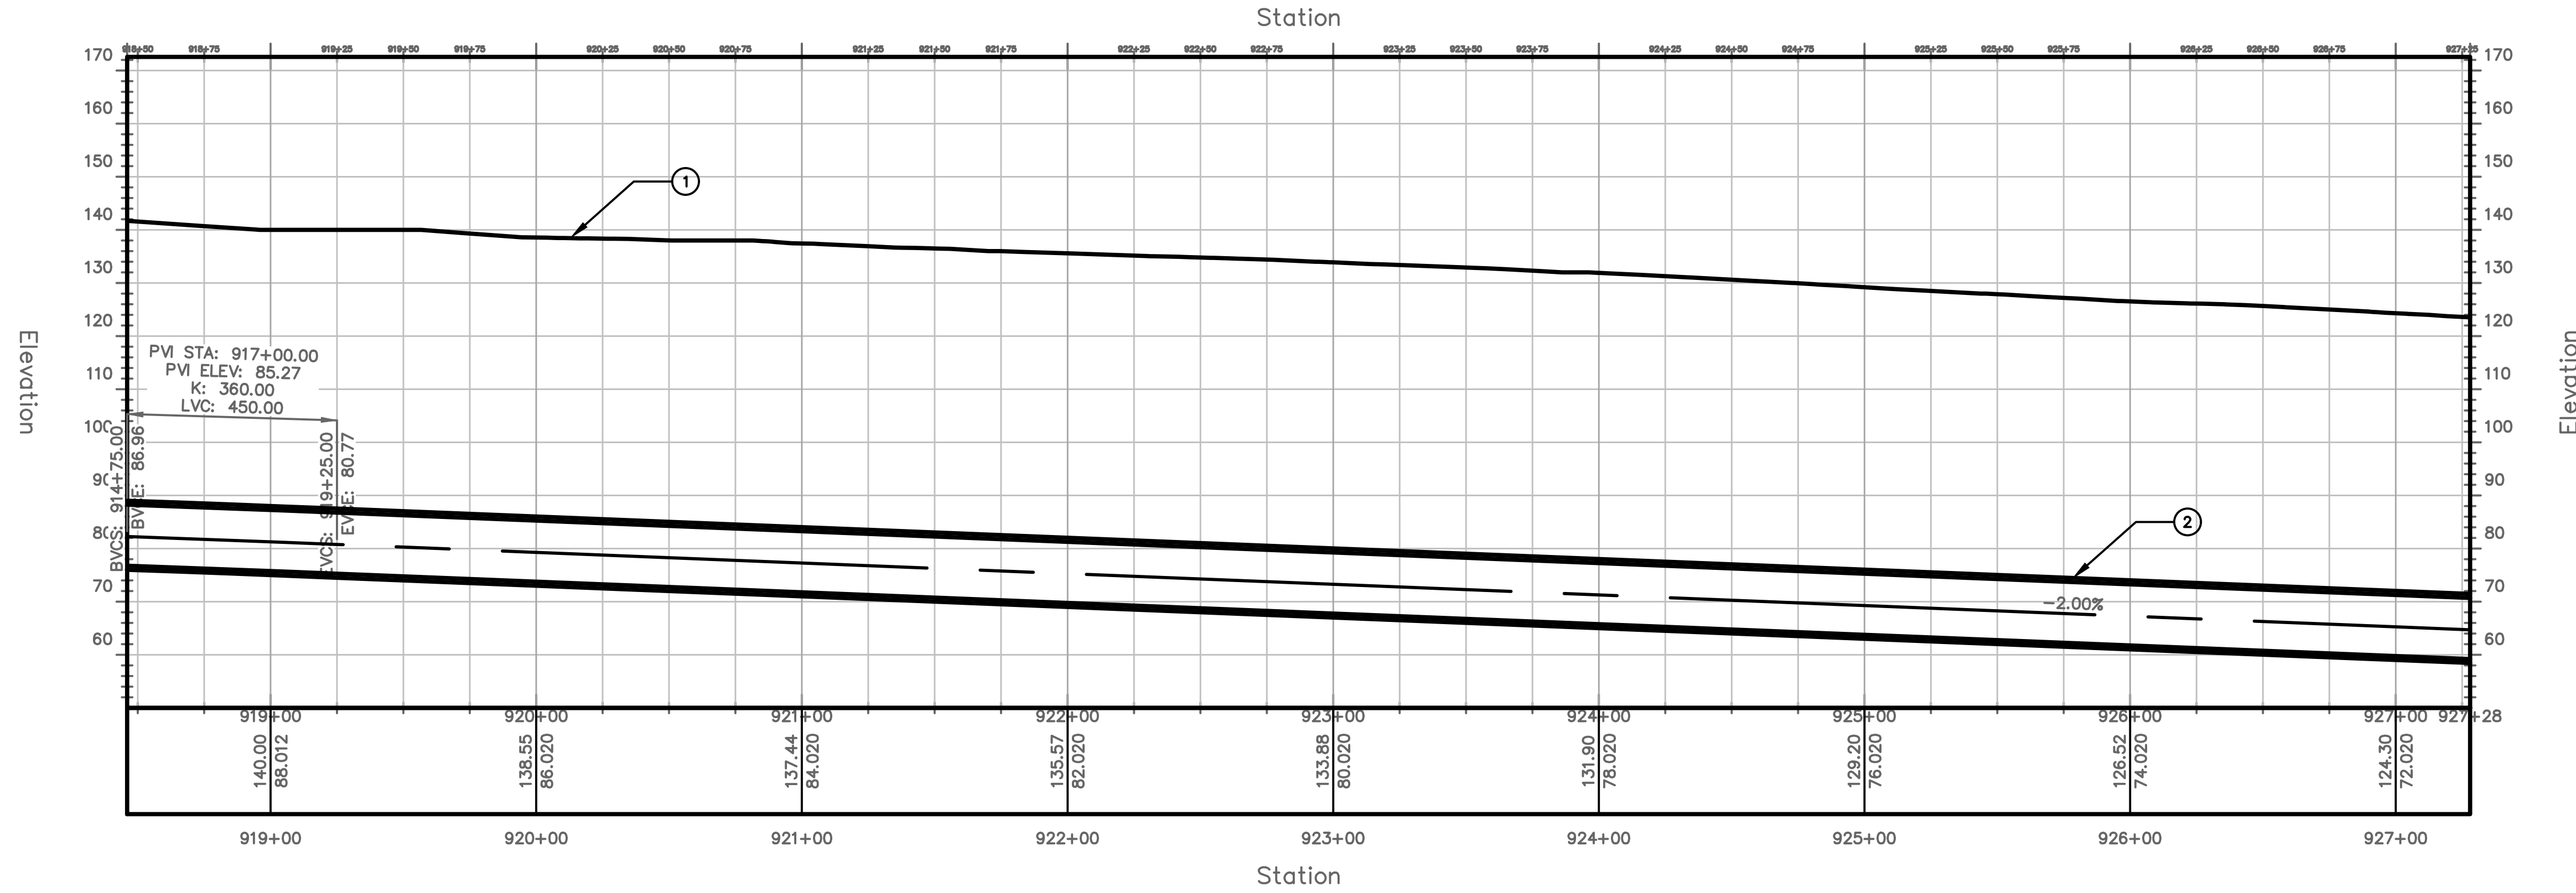


PROFILE VIEW
HORIZONTAL SCALE: 1"=40'
VERTICAL SCALE: 1"=20'


TUNNEL NOTES	
①	EXISTING SURFACE
②	PROPOSED 13.5' O.D. TUNNEL

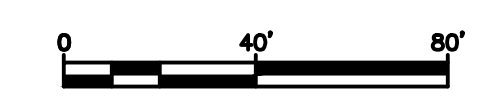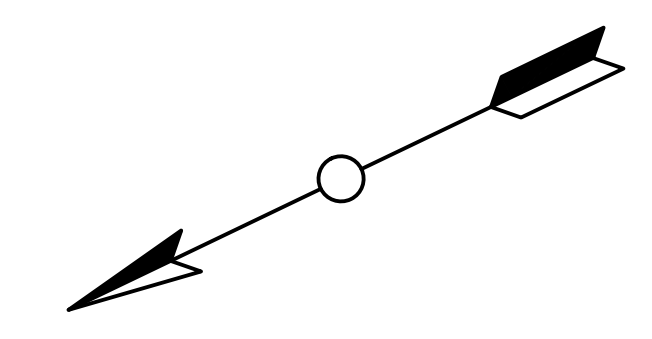

PROJECT NO. MD-002	DRAWING NO. C-104	SHEET NO. 106 OF 117	TRANSPORT TUNNEL PROJECT TUNNEL ALIGNMENT AND PROFILE
DESIGN BY: AT			
DRAWN BY: AT			
CHECKED BY: SD			
NO. DATE REVISIONS			
DWN CKD APPR			
THE BORING COMPANY 1 ROCKET ROAD HAWTHORNE, CA 90250			


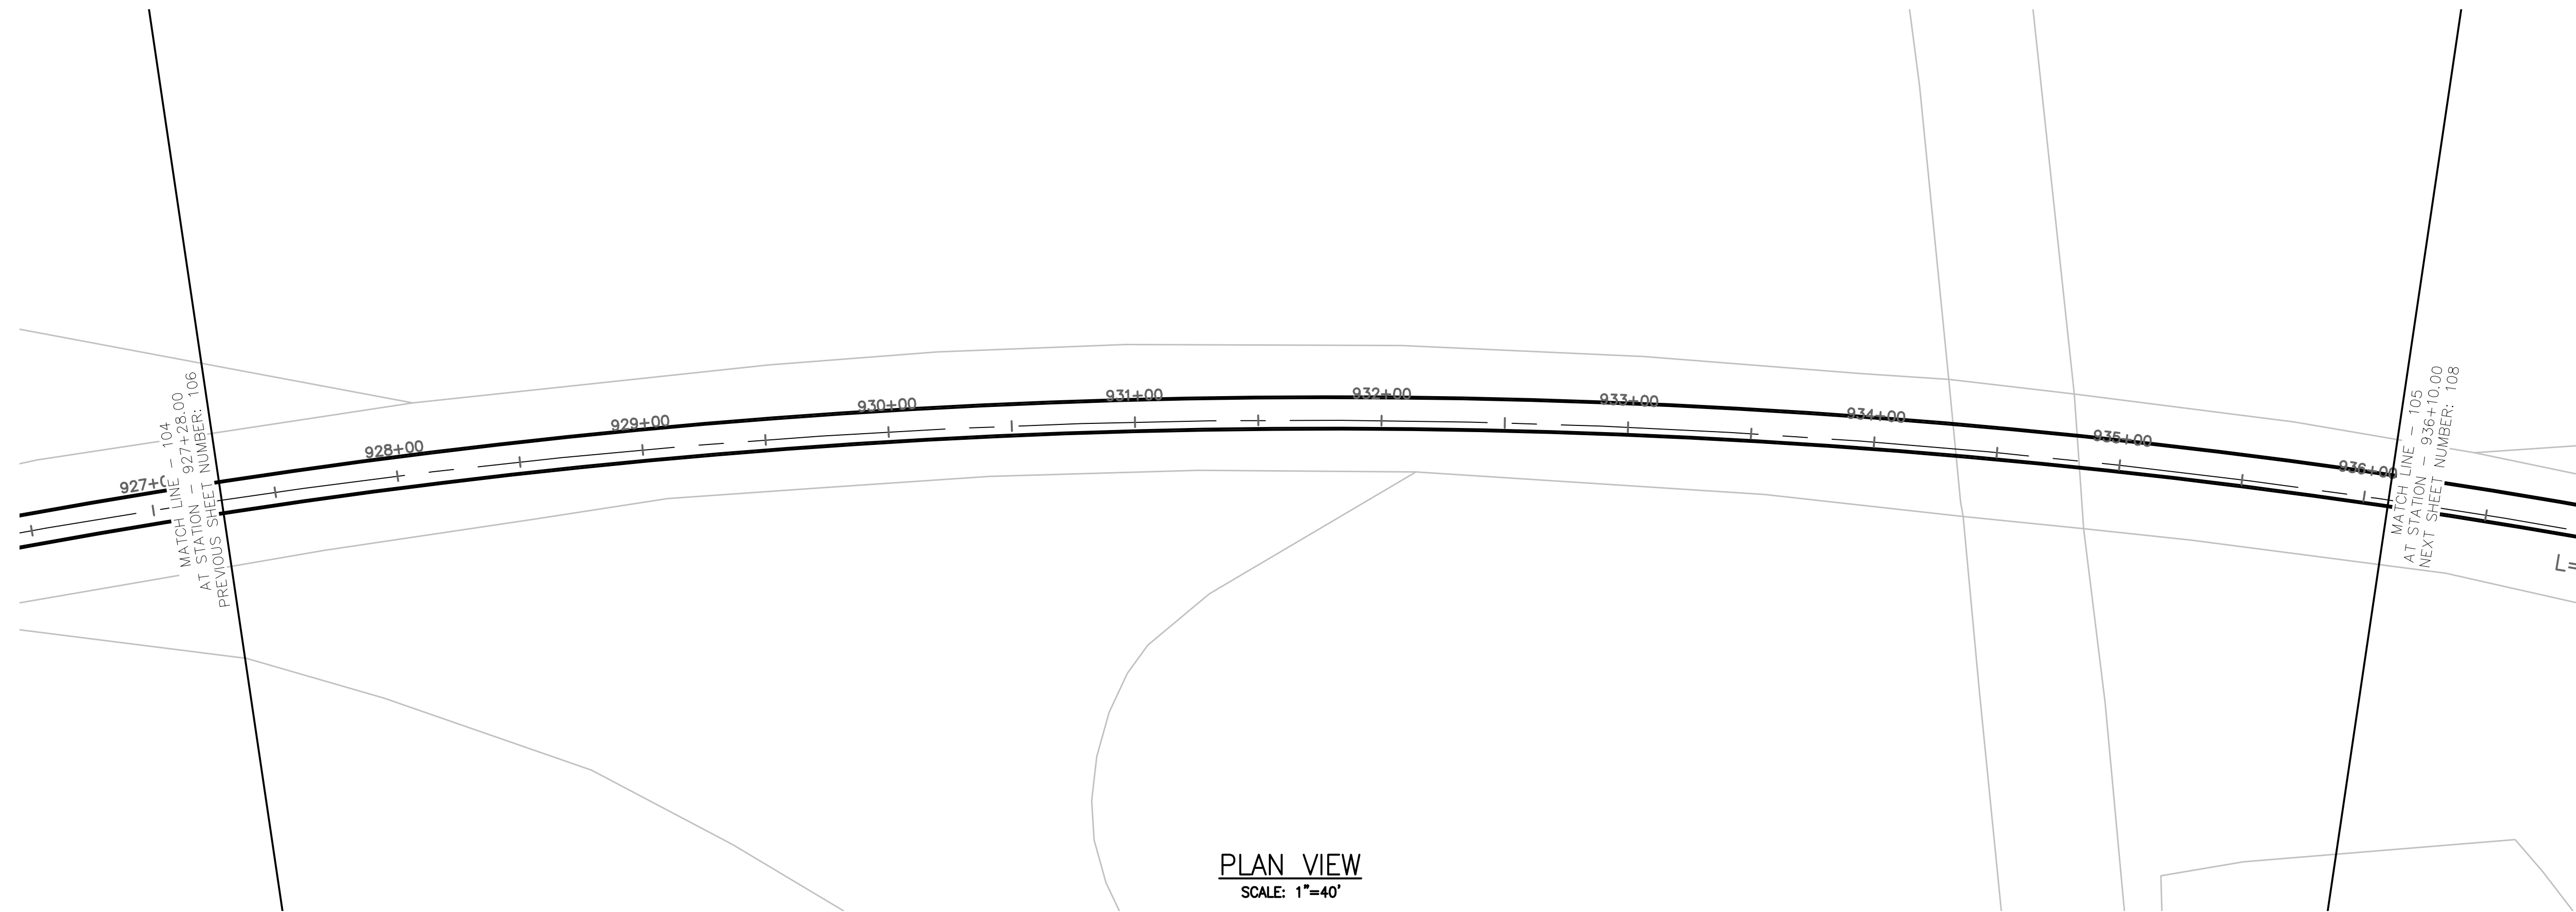



PLAN VIEW
SCALE: 1"=40'


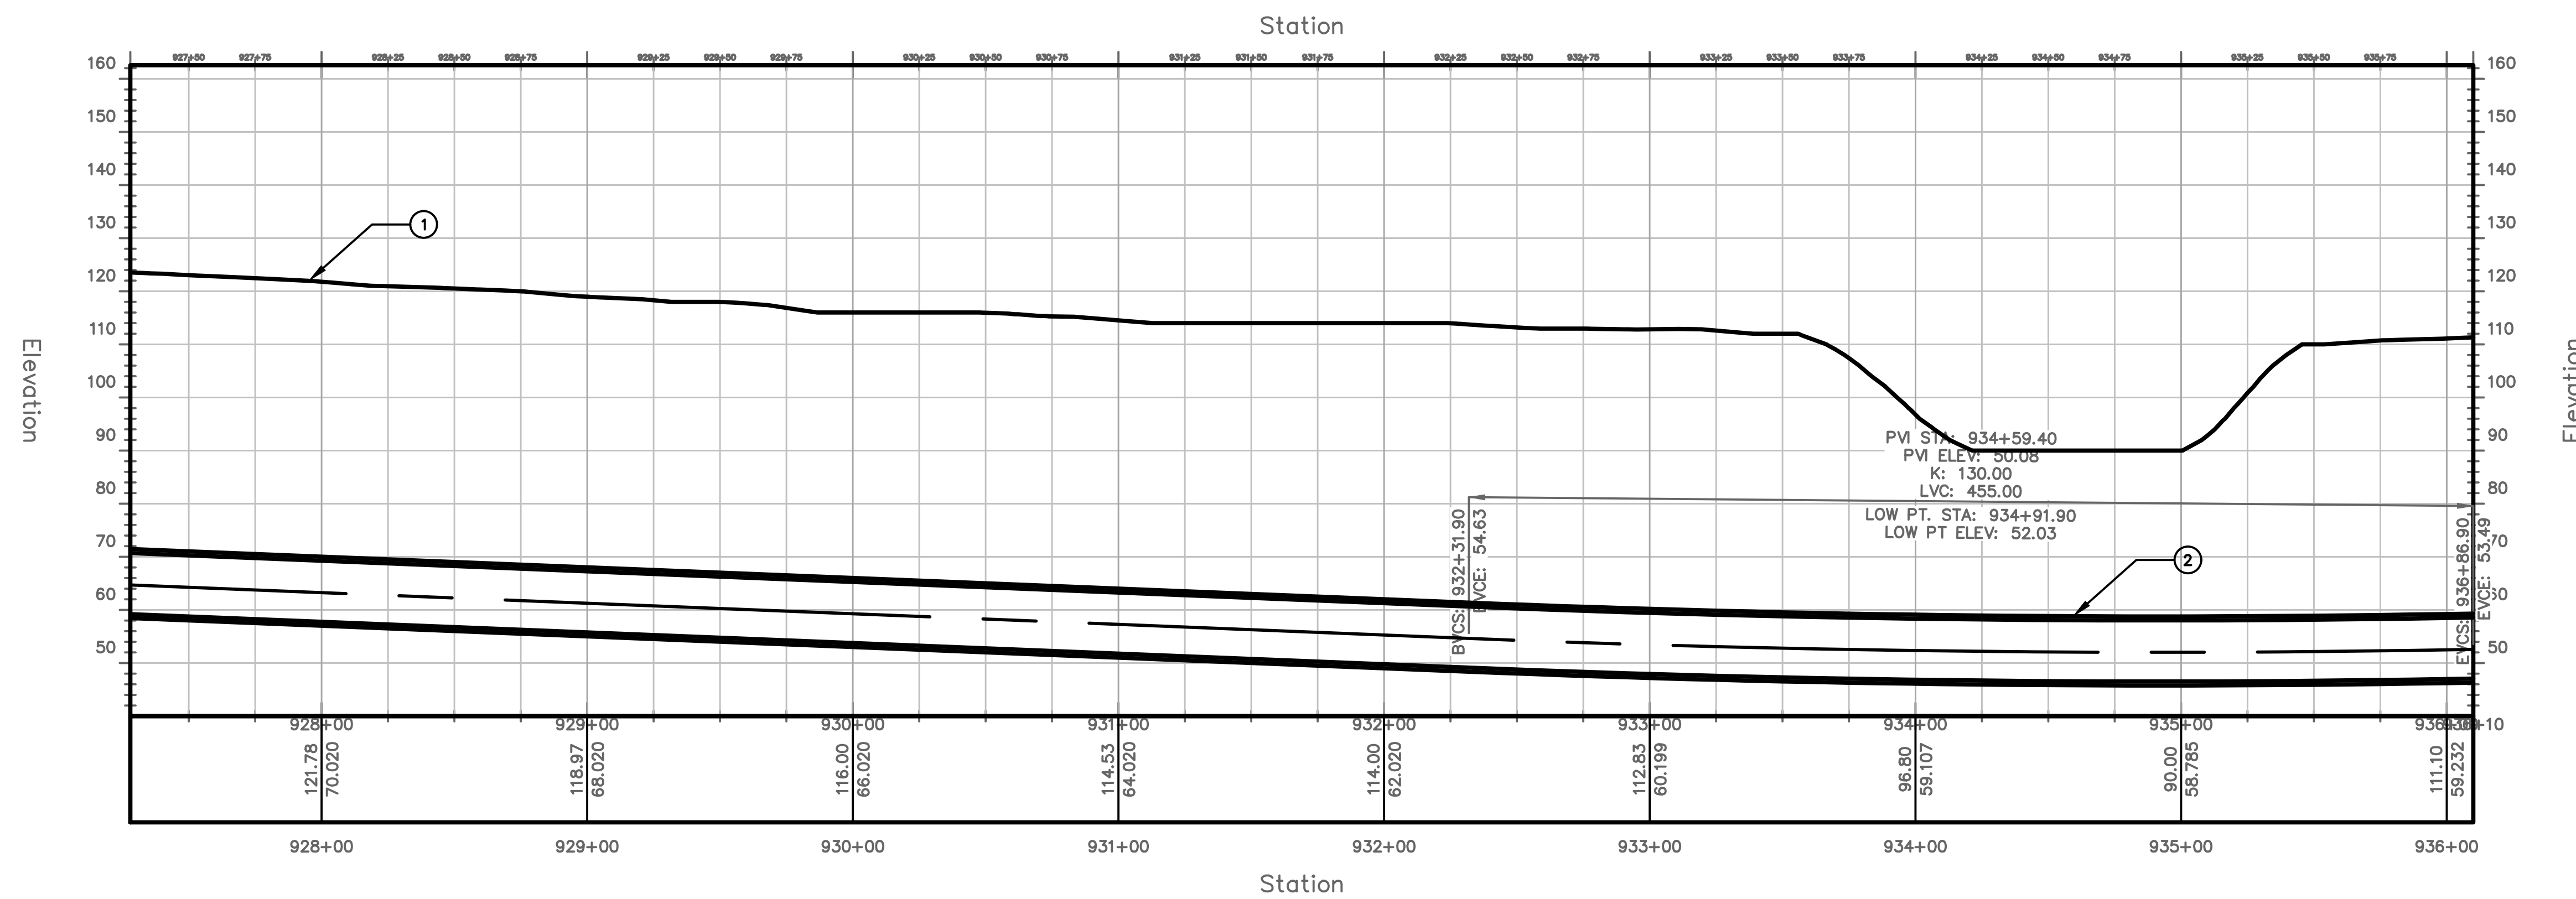


PROFILE VIEW
HORIZONTAL SCALE: 1"=40'
VERTICAL SCALE: 1"=20'


TUNNEL NOTES	
①	EXISTING SURFACE
②	PROPOSED 13.5' O.D. TUNNEL

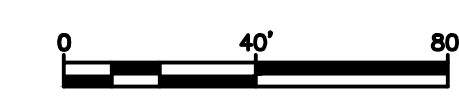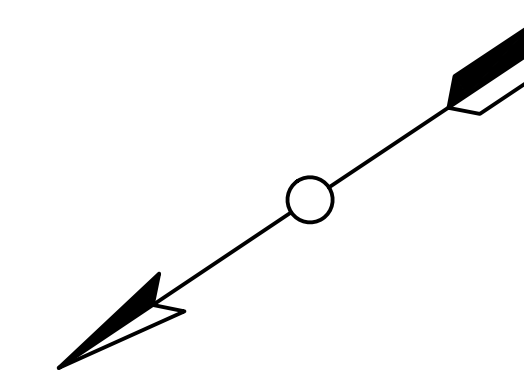

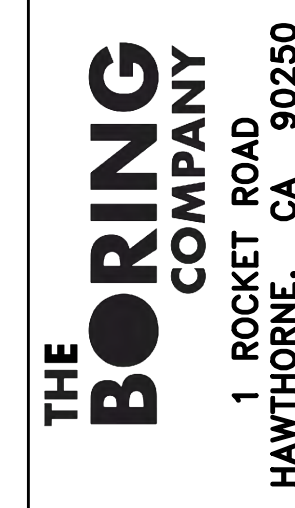
PROJECT NO. MD-002 DRAWING NO. C-105 SHEET NO. 107 OF 117	TRANSPORT TUNNEL PROJECT TUNNEL ALIGNMENT AND PROFILE	DESIGN BY AT DRAWN BY AT CHECKED BY SD																														
<table border="1" style="width: 100%; border-collapse: collapse;"> <thead> <tr> <th>NO.</th> <th>DATE</th> <th>REVISIONS</th> <th>DWN</th> <th>CKD</th> <th>APPR</th> </tr> </thead> <tbody> <tr><td> </td><td> </td><td> </td><td> </td><td> </td><td> </td></tr> <tr><td> </td><td> </td><td> </td><td> </td><td> </td><td> </td></tr> <tr><td> </td><td> </td><td> </td><td> </td><td> </td><td> </td></tr> <tr><td> </td><td> </td><td> </td><td> </td><td> </td><td> </td></tr> </tbody> </table>			NO.	DATE	REVISIONS	DWN	CKD	APPR																								
NO.	DATE	REVISIONS	DWN	CKD	APPR																											
																																

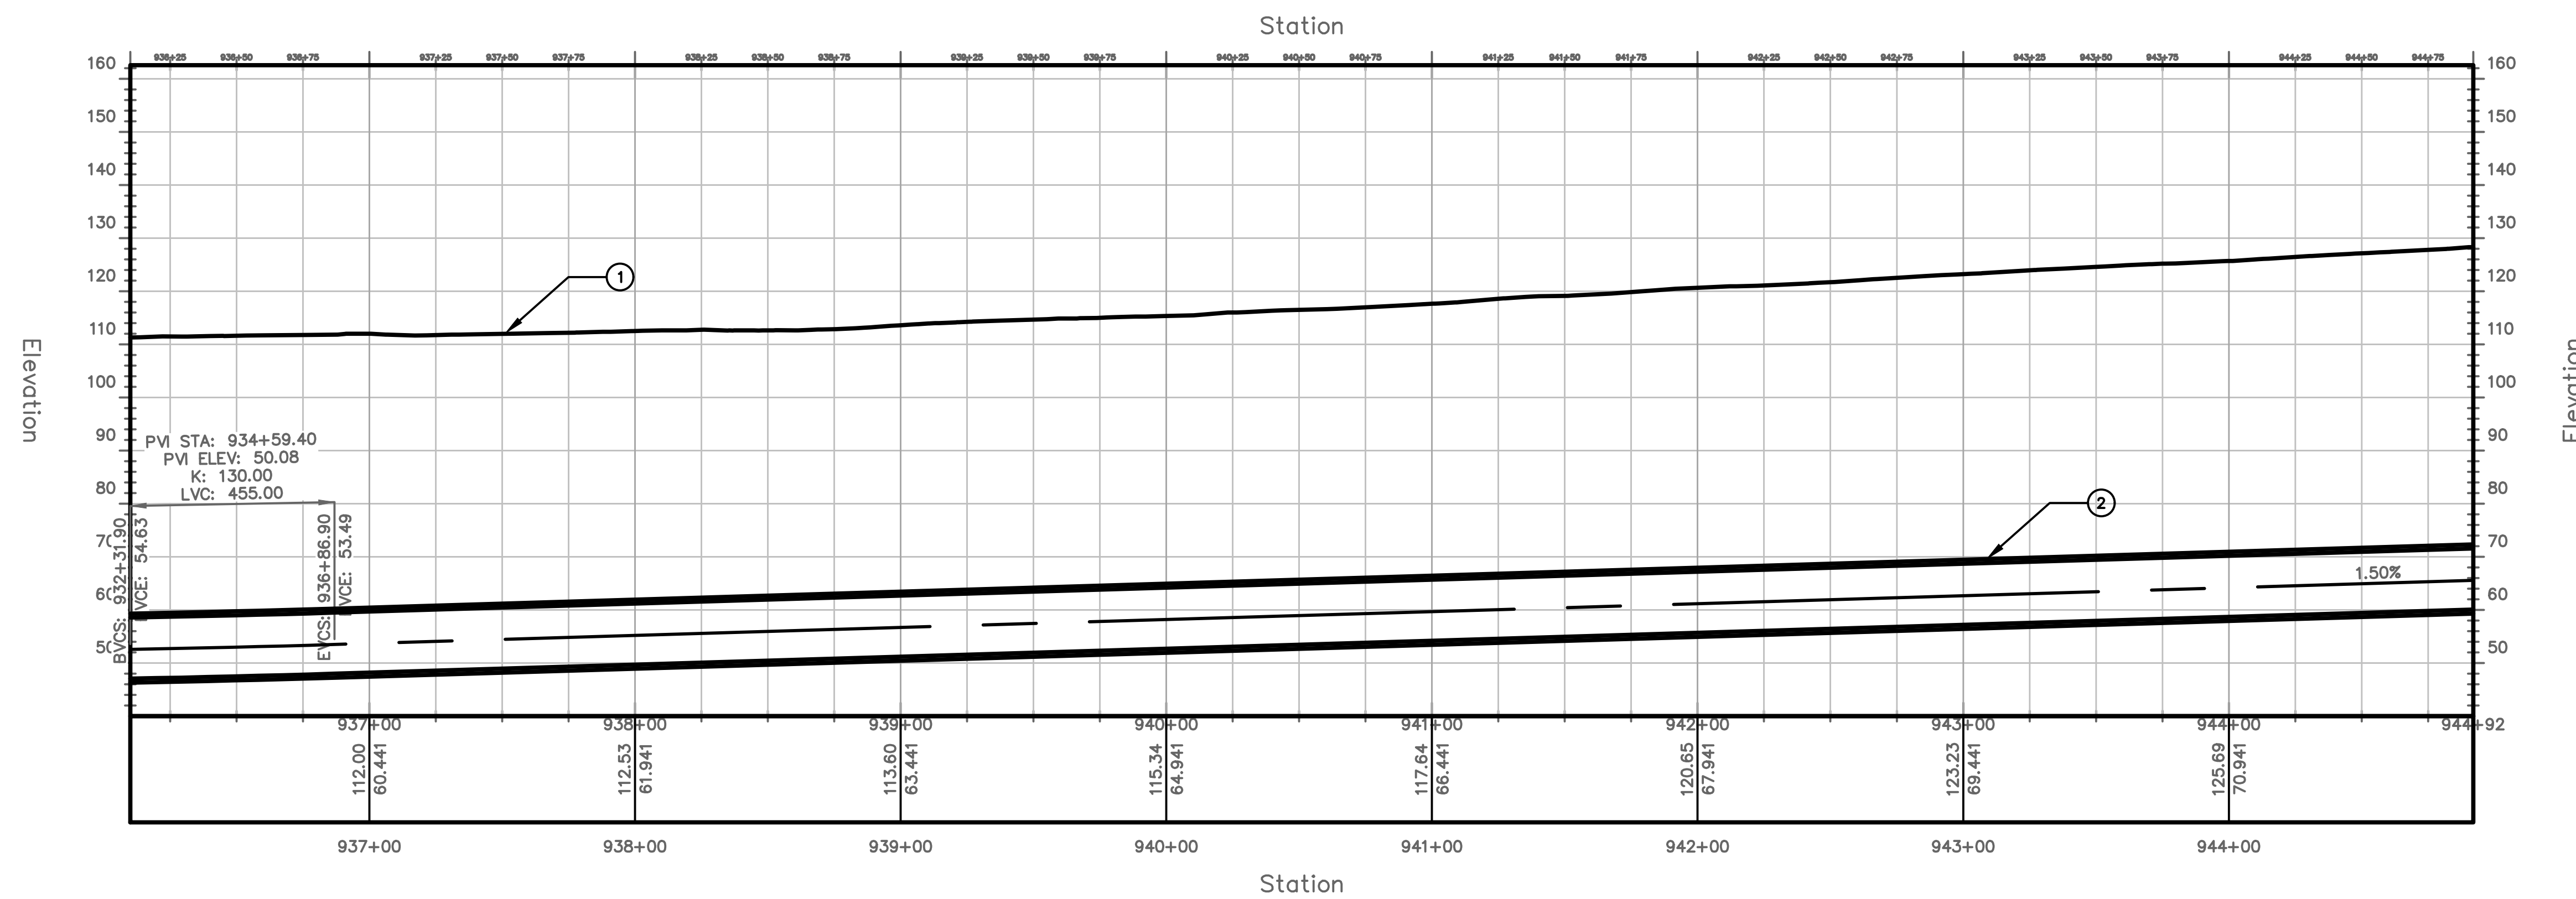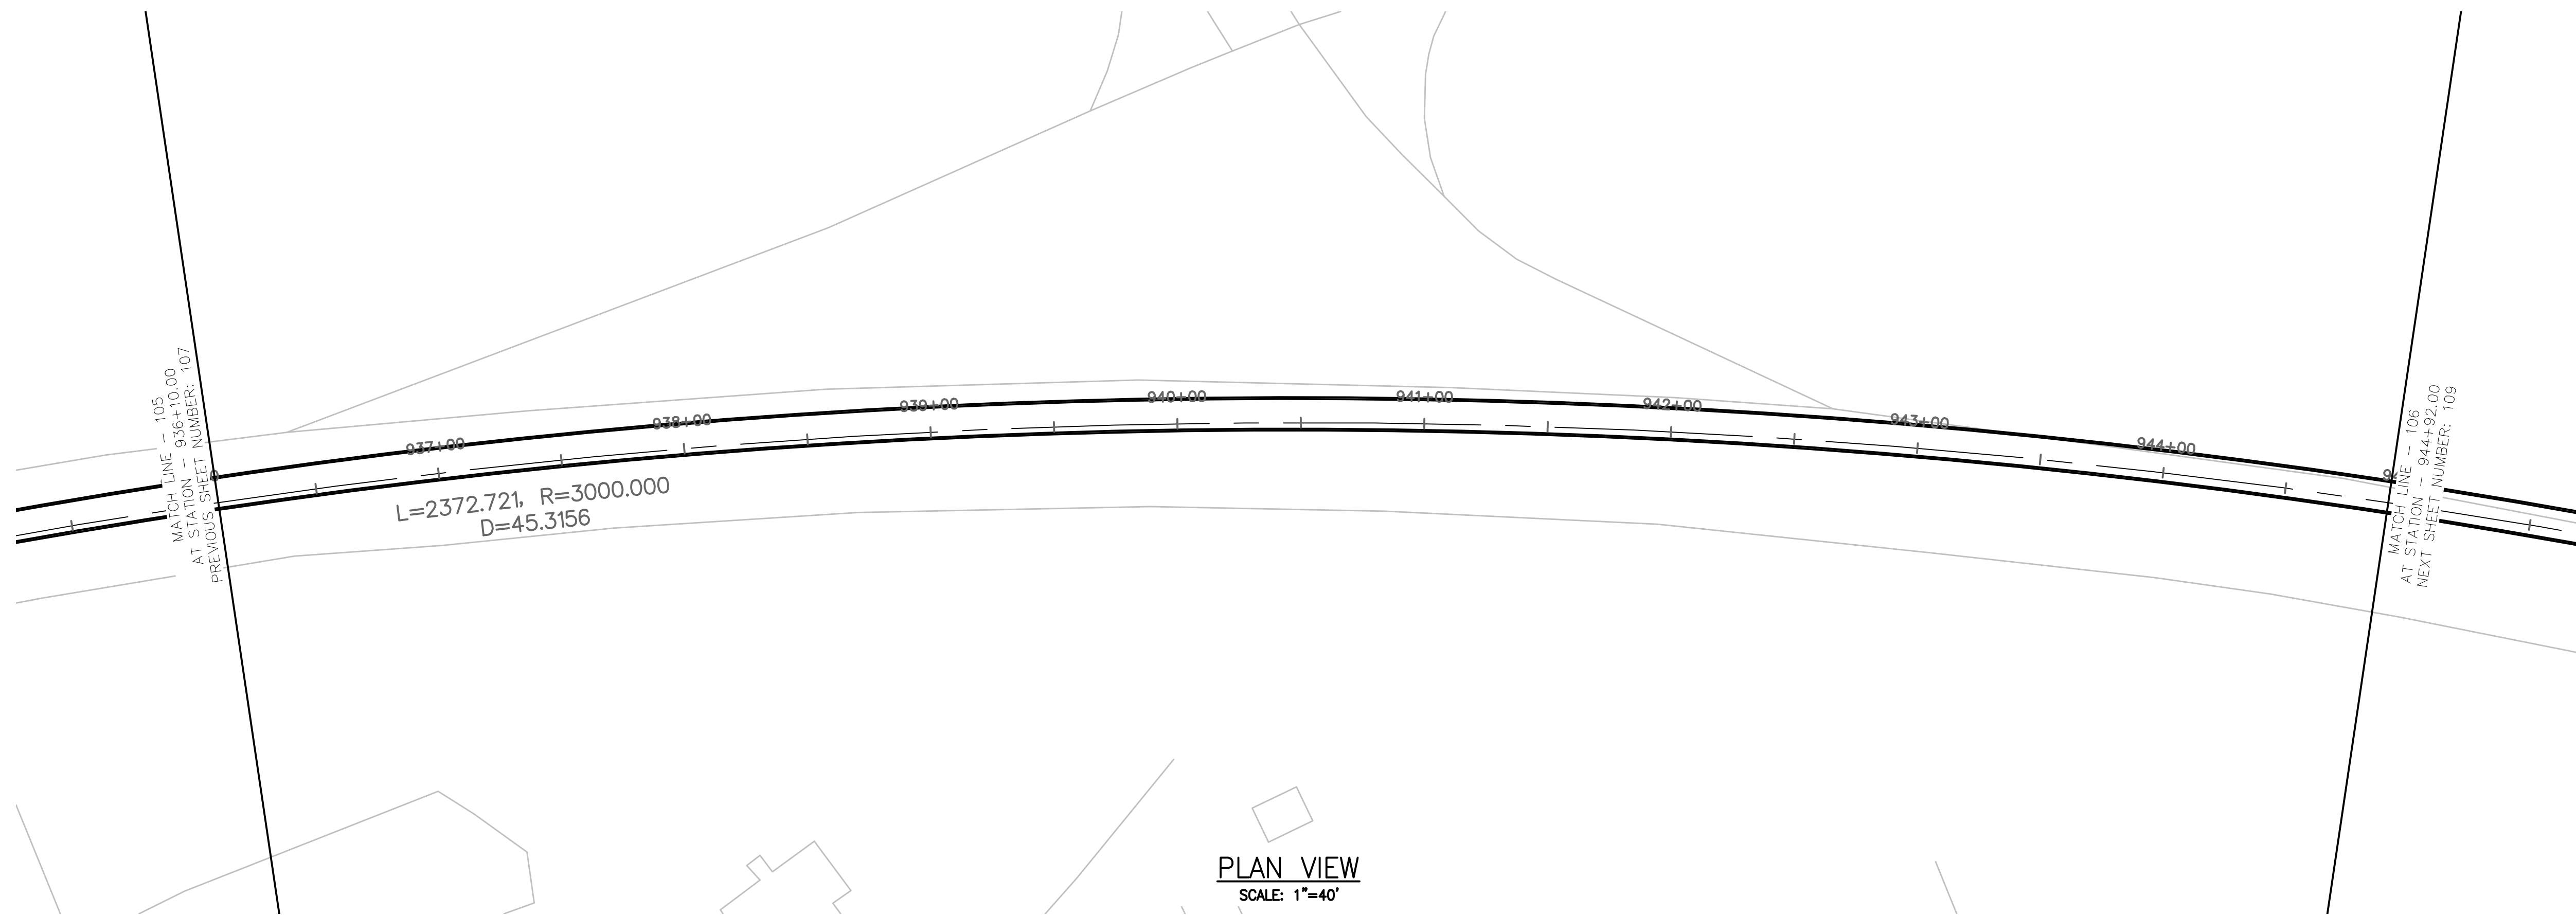


TUNNEL NOTES	
①	EXISTING SURFACE
②	PROPOSED 13.5' O.D. TUNNEL

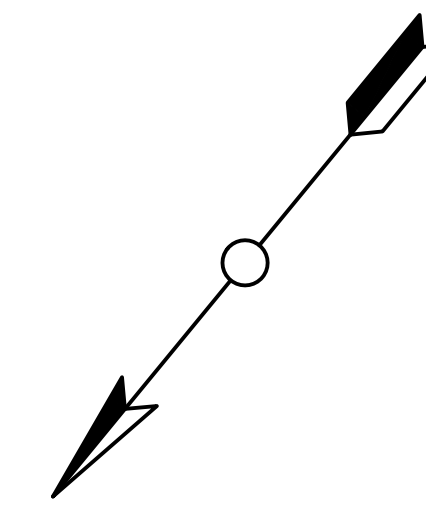

PROJECT NO. MD-002	DRAWING NO. C-106	SHEET NO. 109 OF 117																								
TRANSPORT TUNNEL PROJECT																										
TUNNEL ALIGNMENT AND PROFILE																										
DESIGN BY AT	DRAWN BY AT	CHECKED BY SD																								
<table border="1"> <thead> <tr> <th>NO.</th> <th>DATE</th> <th>REVISIONS</th> <th>DWN</th> <th>CKD</th> <th>APPR</th> </tr> </thead> <tbody> <tr><td> </td><td> </td><td> </td><td> </td><td> </td><td> </td></tr> <tr><td> </td><td> </td><td> </td><td> </td><td> </td><td> </td></tr> <tr><td> </td><td> </td><td> </td><td> </td><td> </td><td> </td></tr> </tbody> </table>			NO.	DATE	REVISIONS	DWN	CKD	APPR																		
NO.	DATE	REVISIONS	DWN	CKD	APPR																					
THE BORING COMPANY 1 ROCKET ROAD HAWTHORNE, CA 90250																										


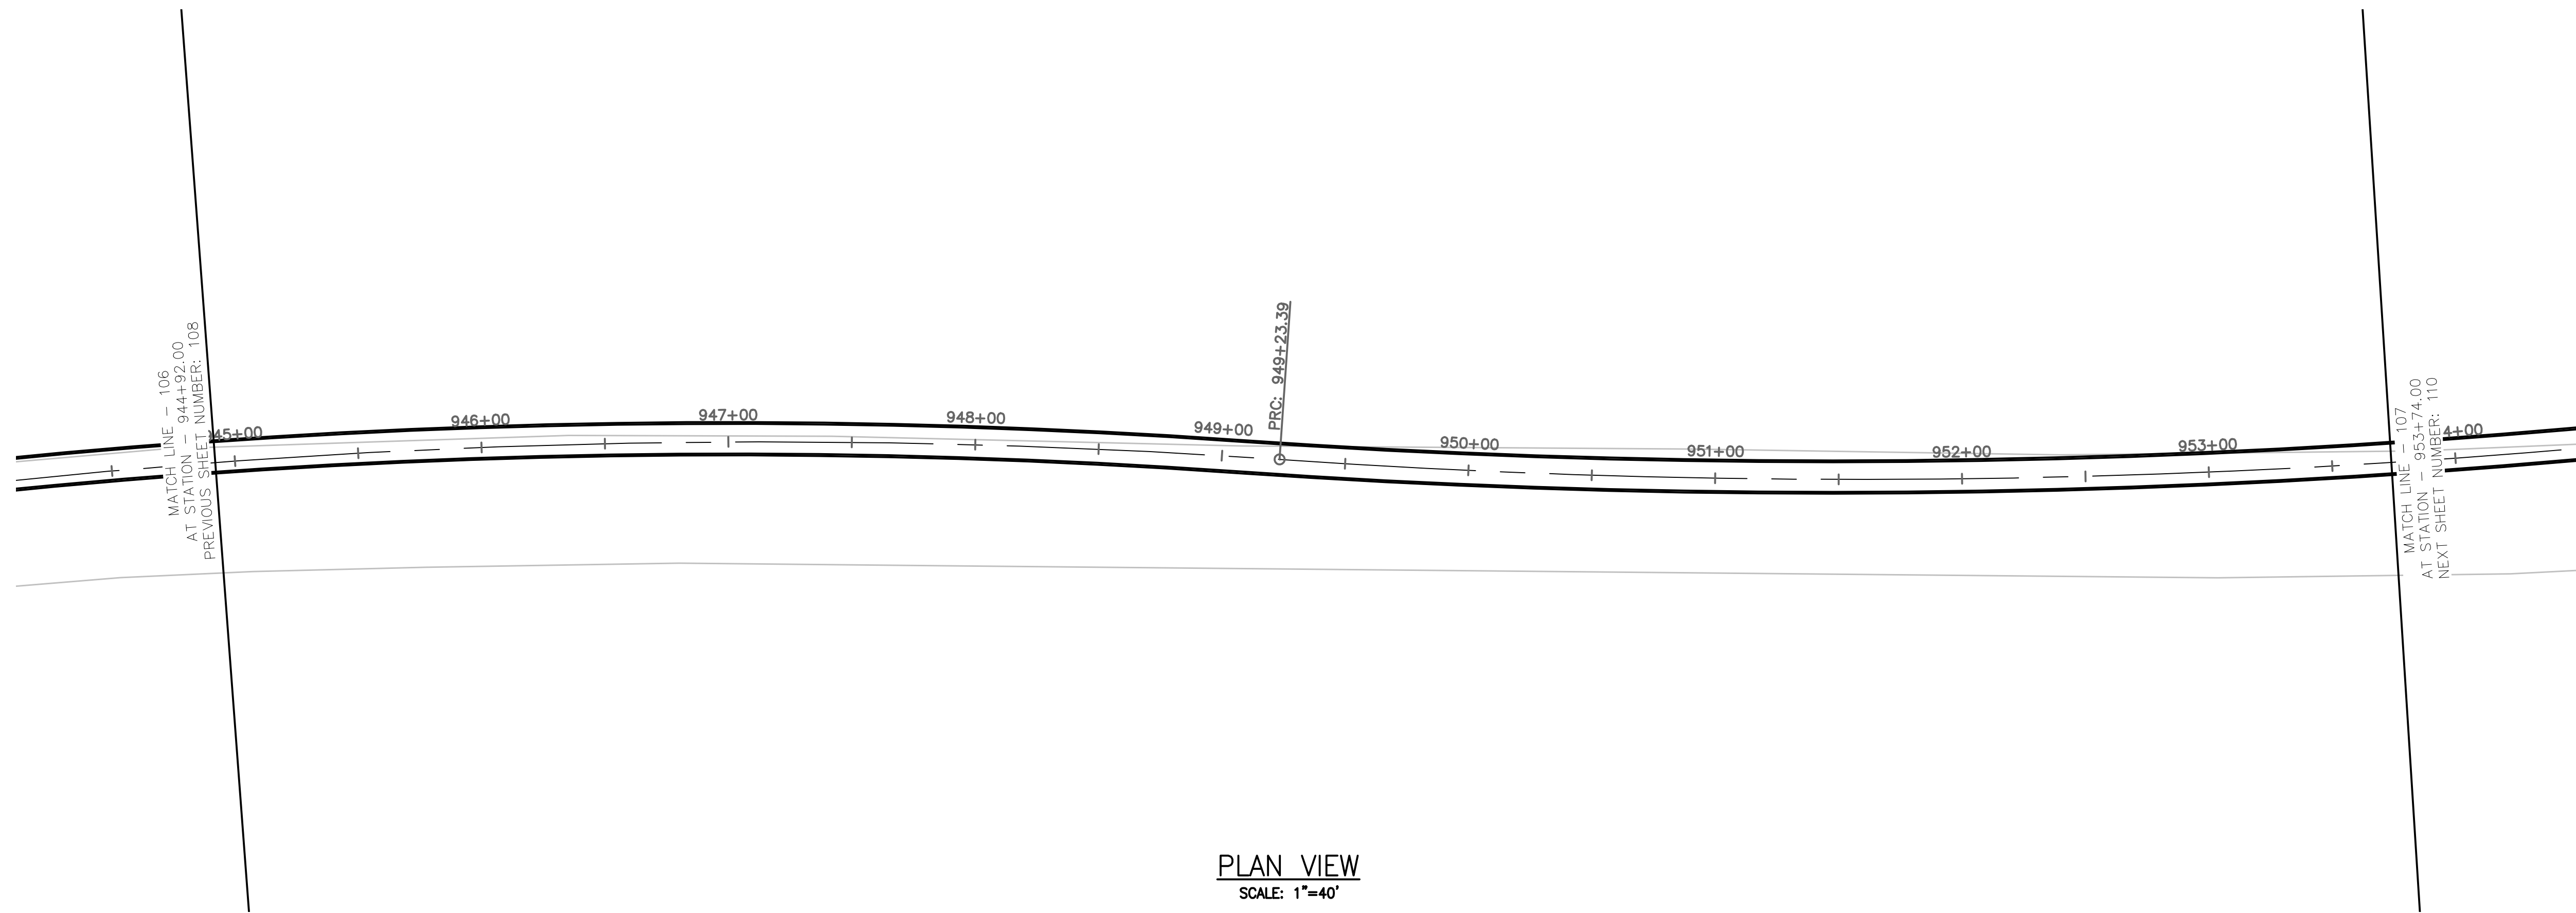


PLAN VIEW
SCALE: 1"=40'

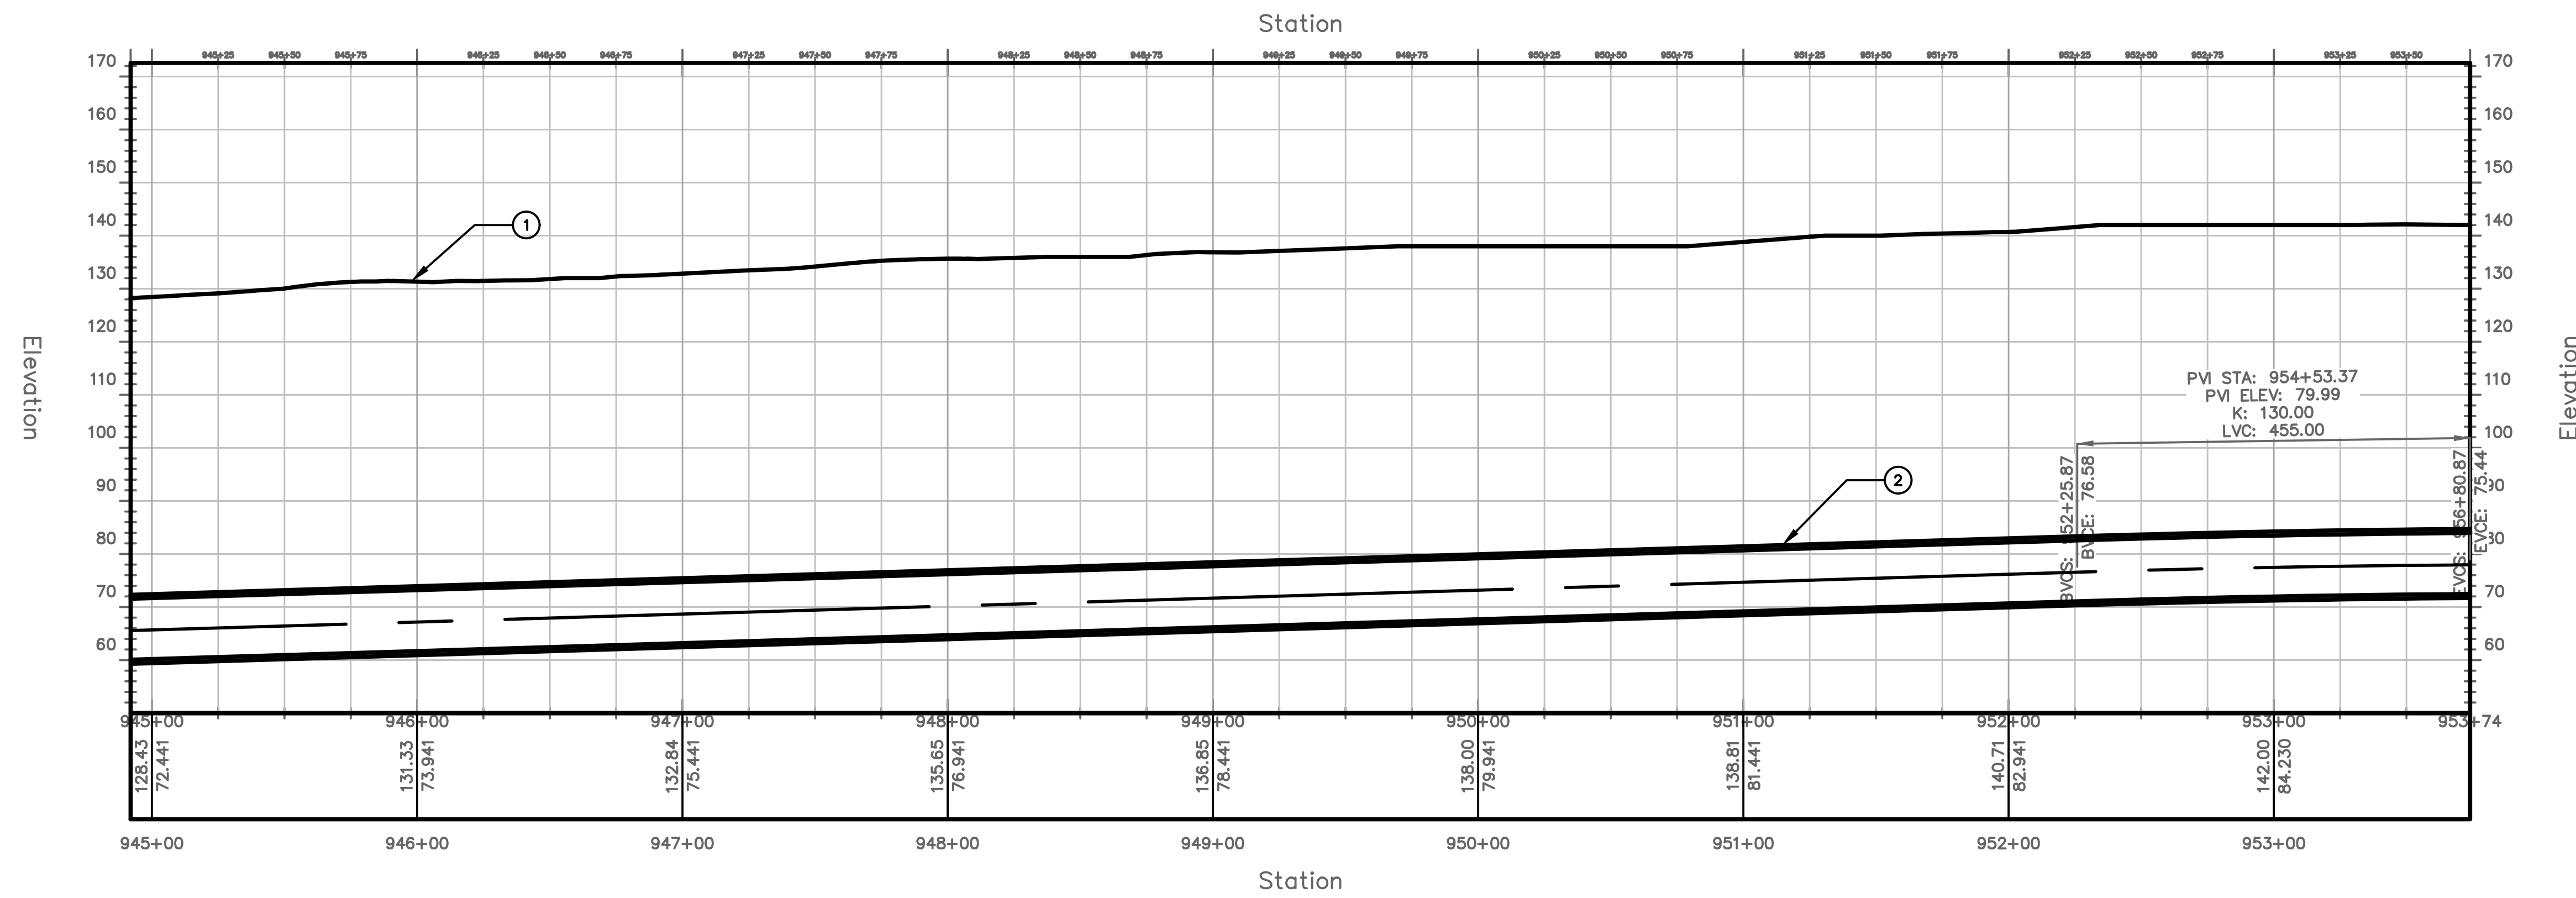


PROFILE VIEW
HORIZONTAL SCALE: 1"=40'
VERTICAL SCALE: 1"=20'


TUNNEL NOTES	
①	EXISTING SURFACE
②	PROPOSED 13.5' O.D. TUNNEL

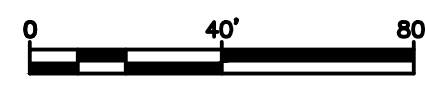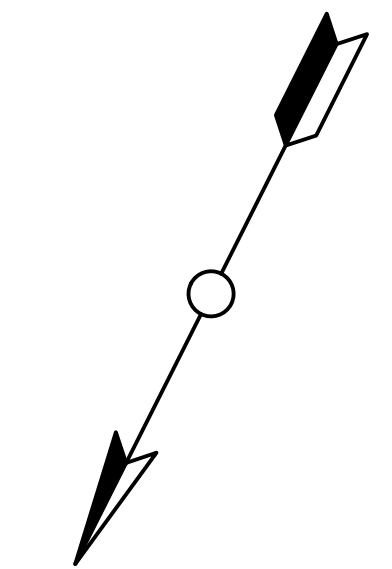

PROJECT NO. MD-002	TRANSPORT TUNNEL PROJECT	DESIGN BY AT												
DRAWING NO. C-107		DRAWN BY AT												
SHEET NO. 109 OF 117	TUNNEL ALIGNMENT AND PROFILE	CHECKED BY SD												
<table border="1"> <thead> <tr> <th>NO.</th> <th>DATE</th> <th>REVISIONS</th> <th>DWN</th> <th>CKD</th> <th>APPR</th> </tr> </thead> <tbody> <tr> <td> </td> <td> </td> <td> </td> <td> </td> <td> </td> <td> </td> </tr> </tbody> </table>			NO.	DATE	REVISIONS	DWN	CKD	APPR						
NO.	DATE	REVISIONS	DWN	CKD	APPR									
<p>THE BORING COMPANY 1 ROCKET ROAD HAWTHORNE, CA 90250</p>														

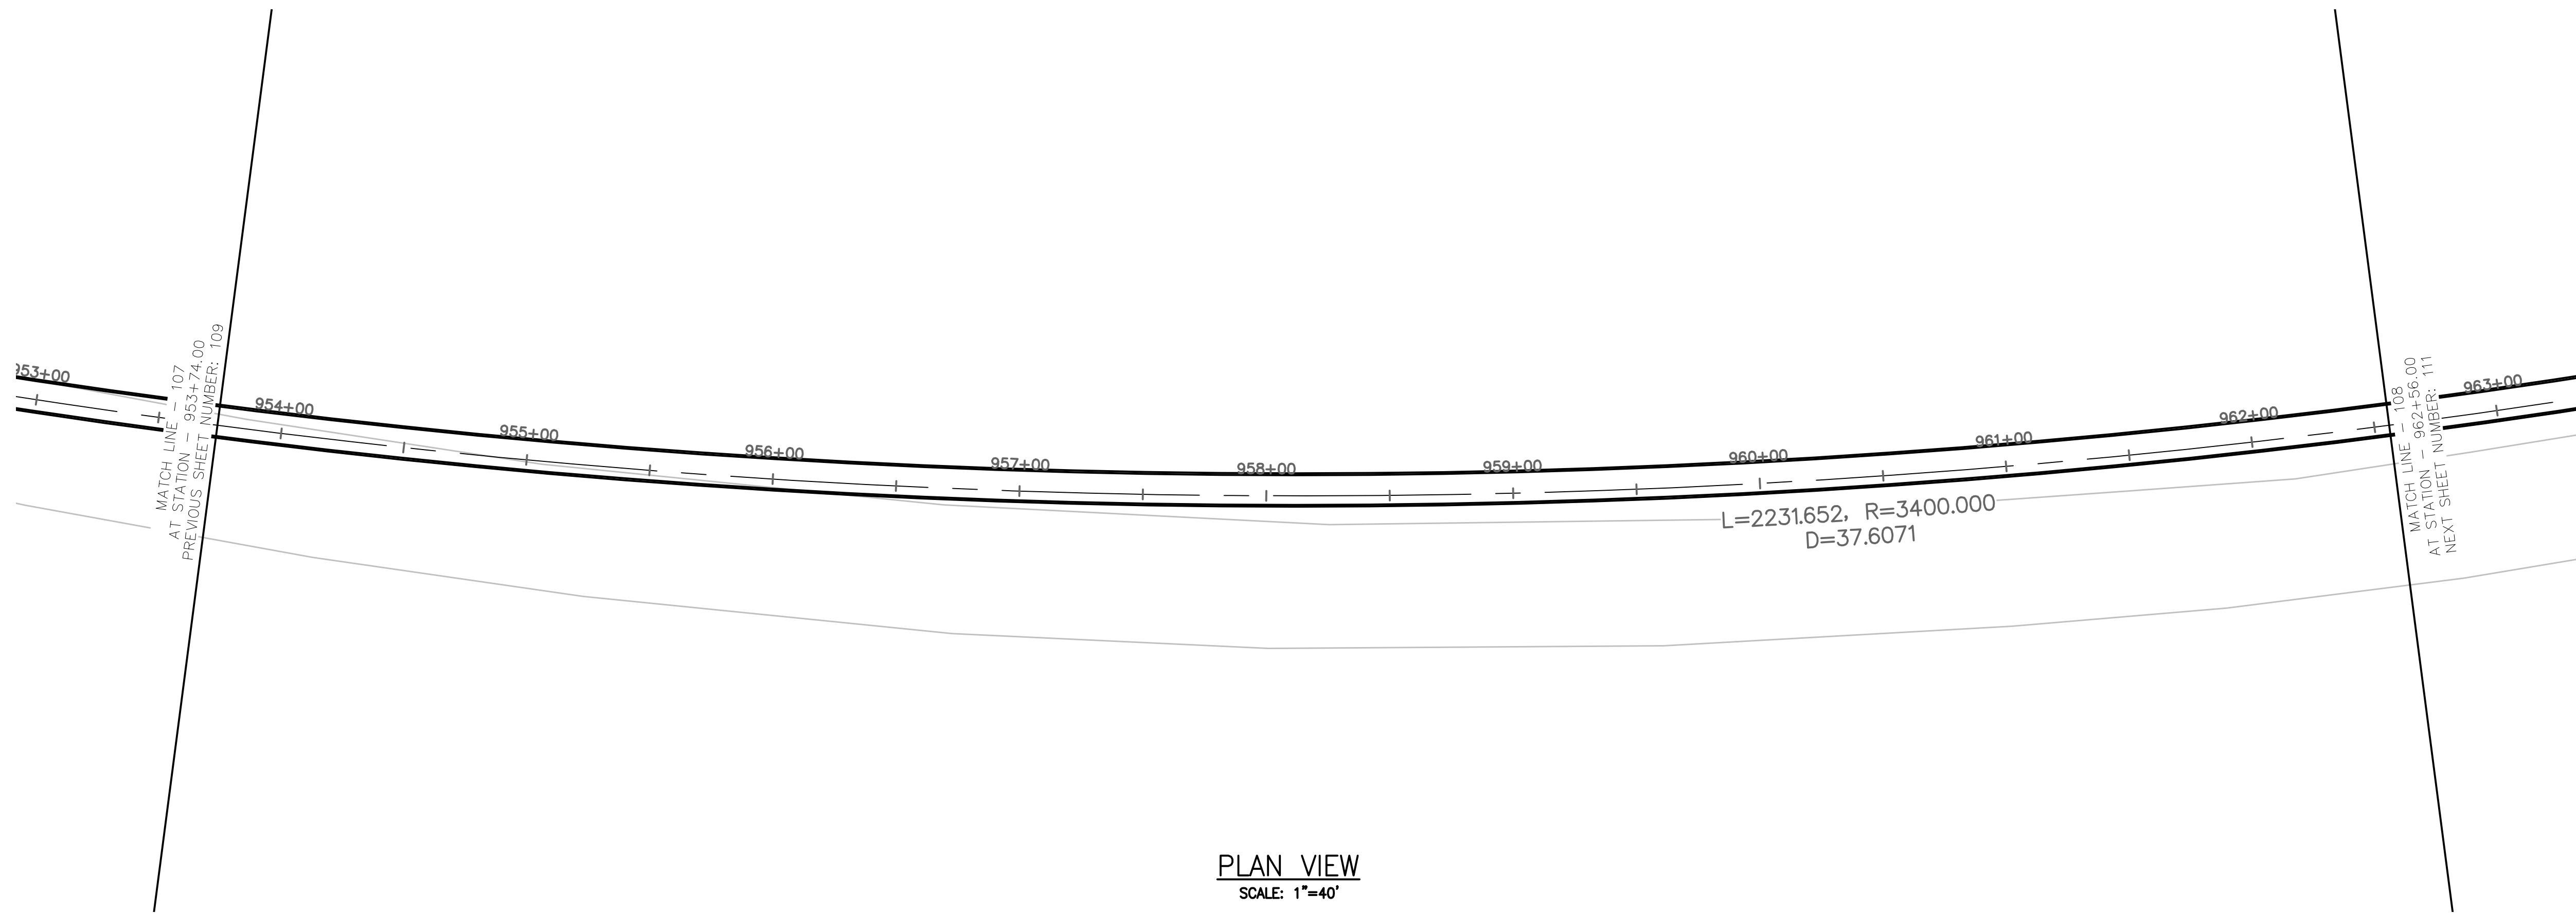


PLAN VIEW
SCALE: 1"=40'

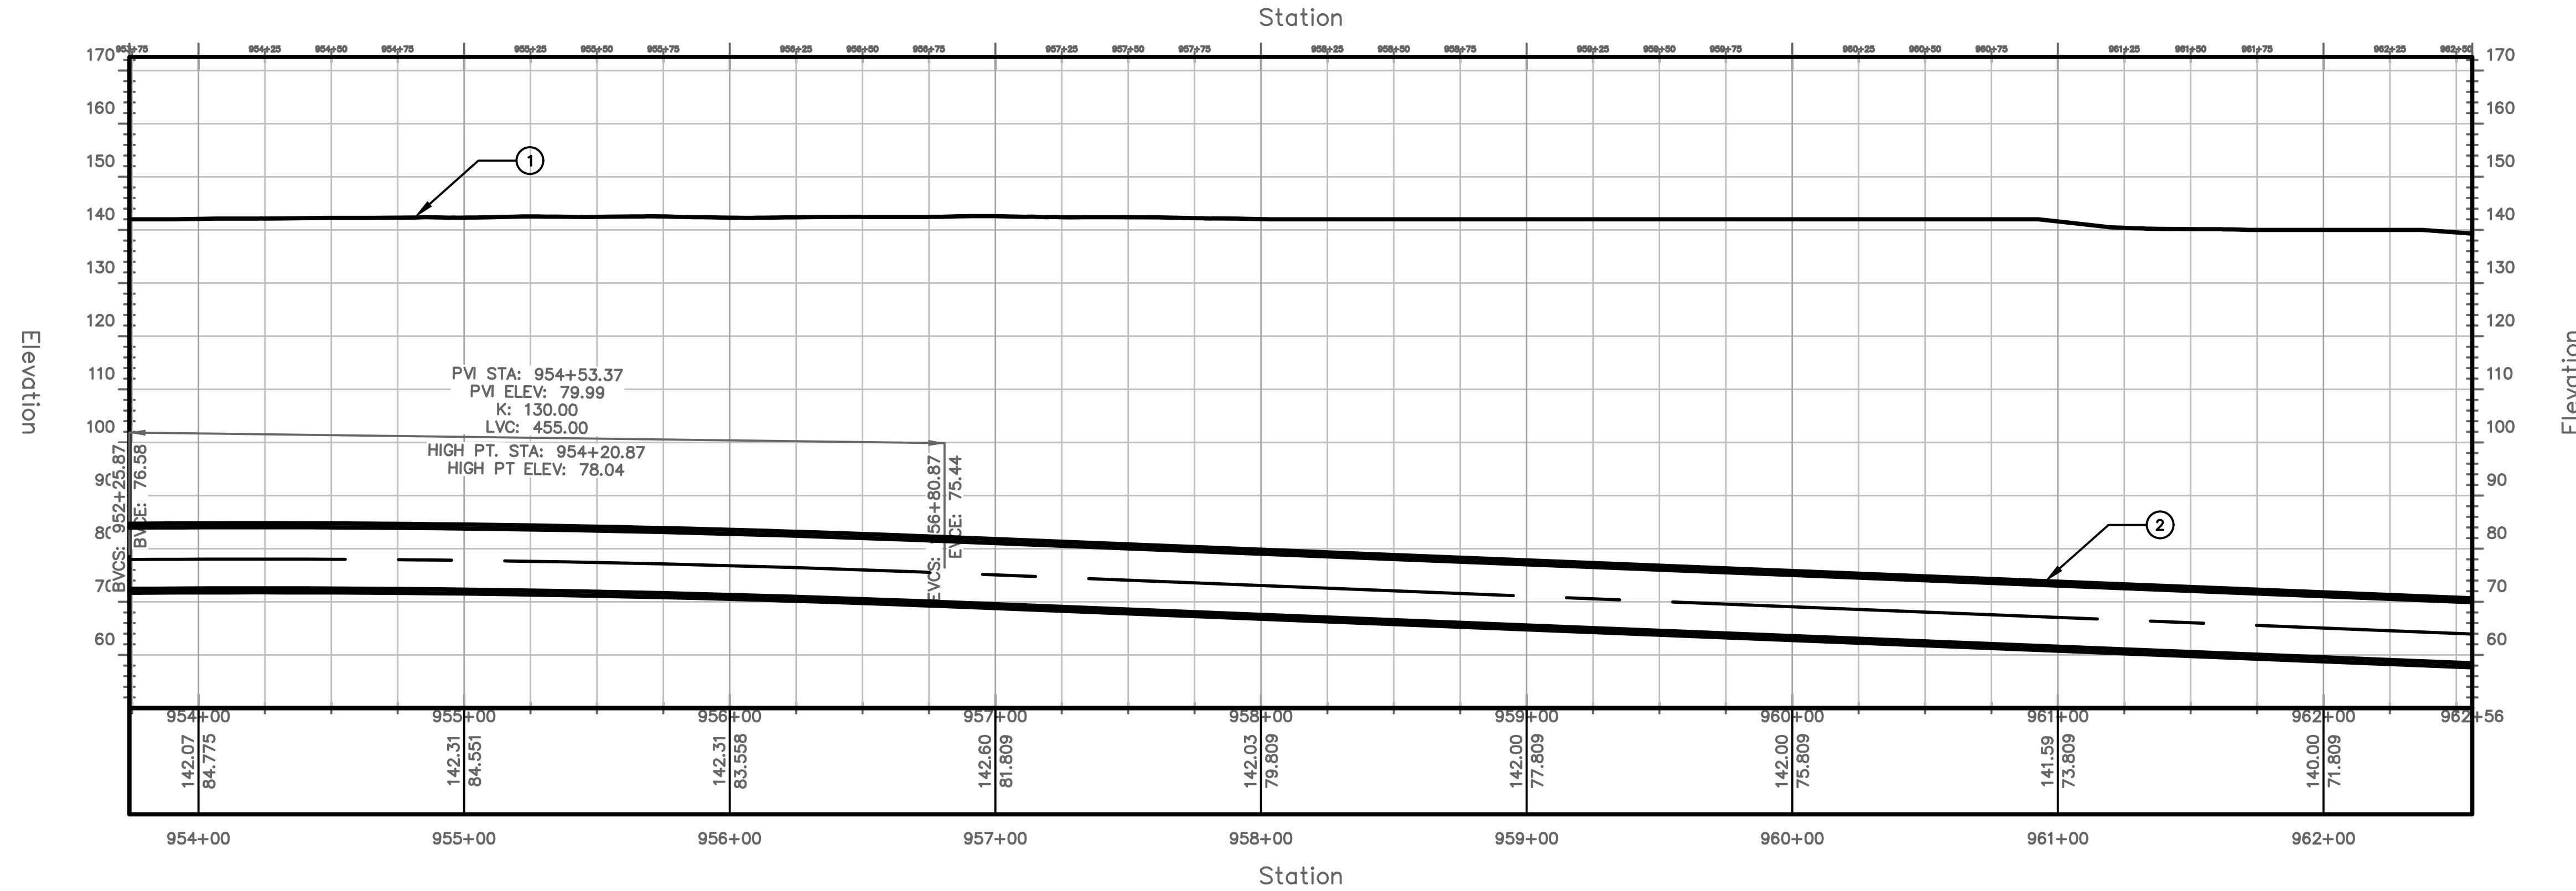

PROFILE VIEW
HORIZONTAL SCALE: 1"=40'
VERTICAL SCALE: 1"=20'

TUNNEL NOTES	
①	EXISTING SURFACE
②	PROPOSED 13.5' O.D. TUNNEL

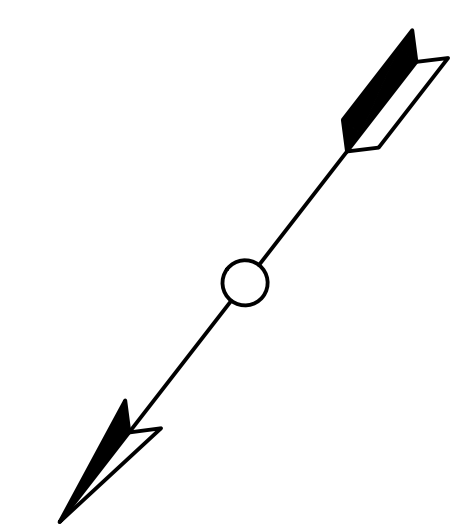


PROJECT NO.
MD-002
DRAWING NO.
C-108
SHEET NO.
110 OF 117

TRANSPORT TUNNEL
PROJECT
TUNNEL ALIGNMENT AND PROFILE


DESIGN BY	AT
DRAWN BY	AT
CHECKED BY	SD

NO.	DATE	REVISIONS	DWN	CKD	APPR

THE BORING COMPANY
1 ROCKET ROAD
HAWTHORNE, CA 90250


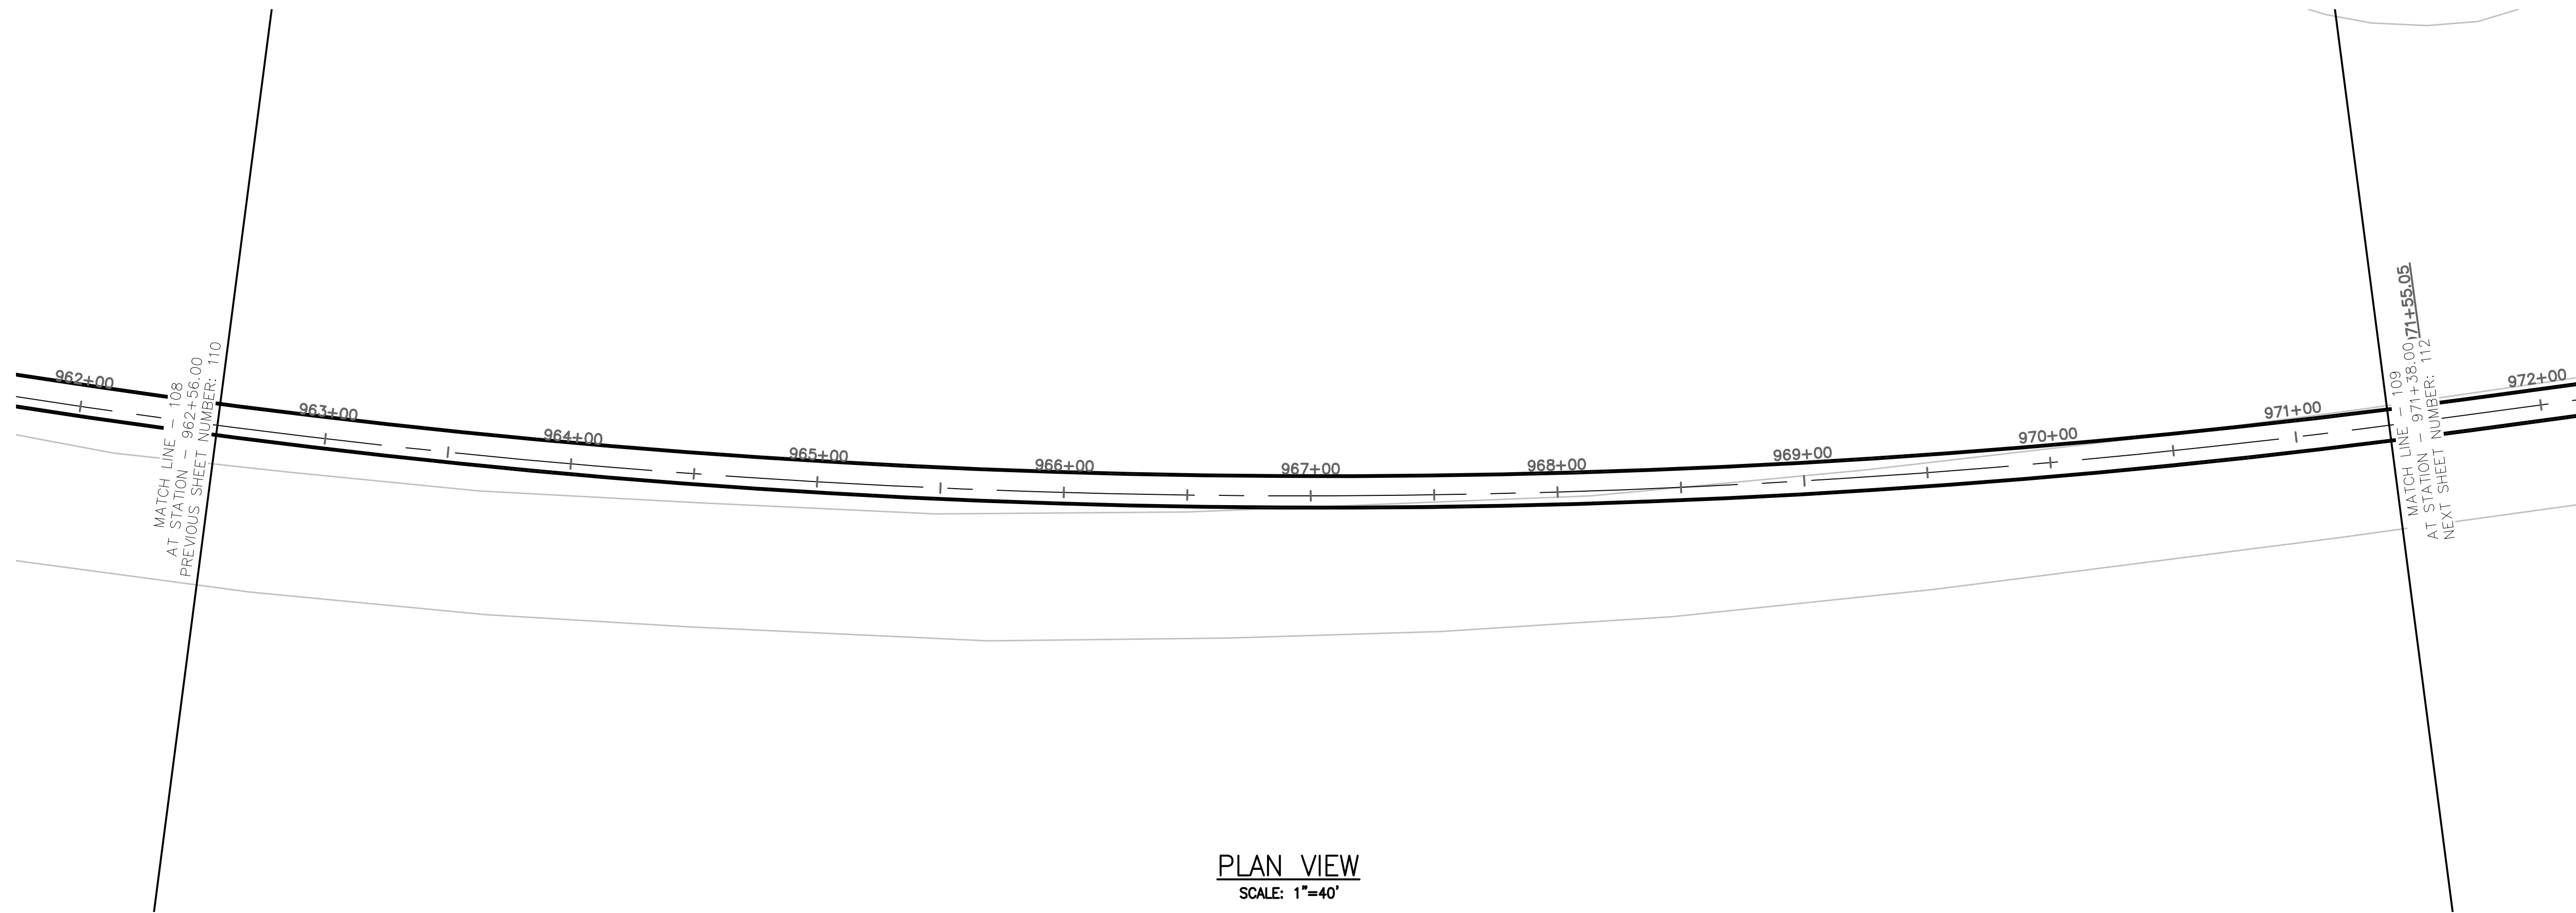


PLAN VIEW
SCALE: 1"=40'

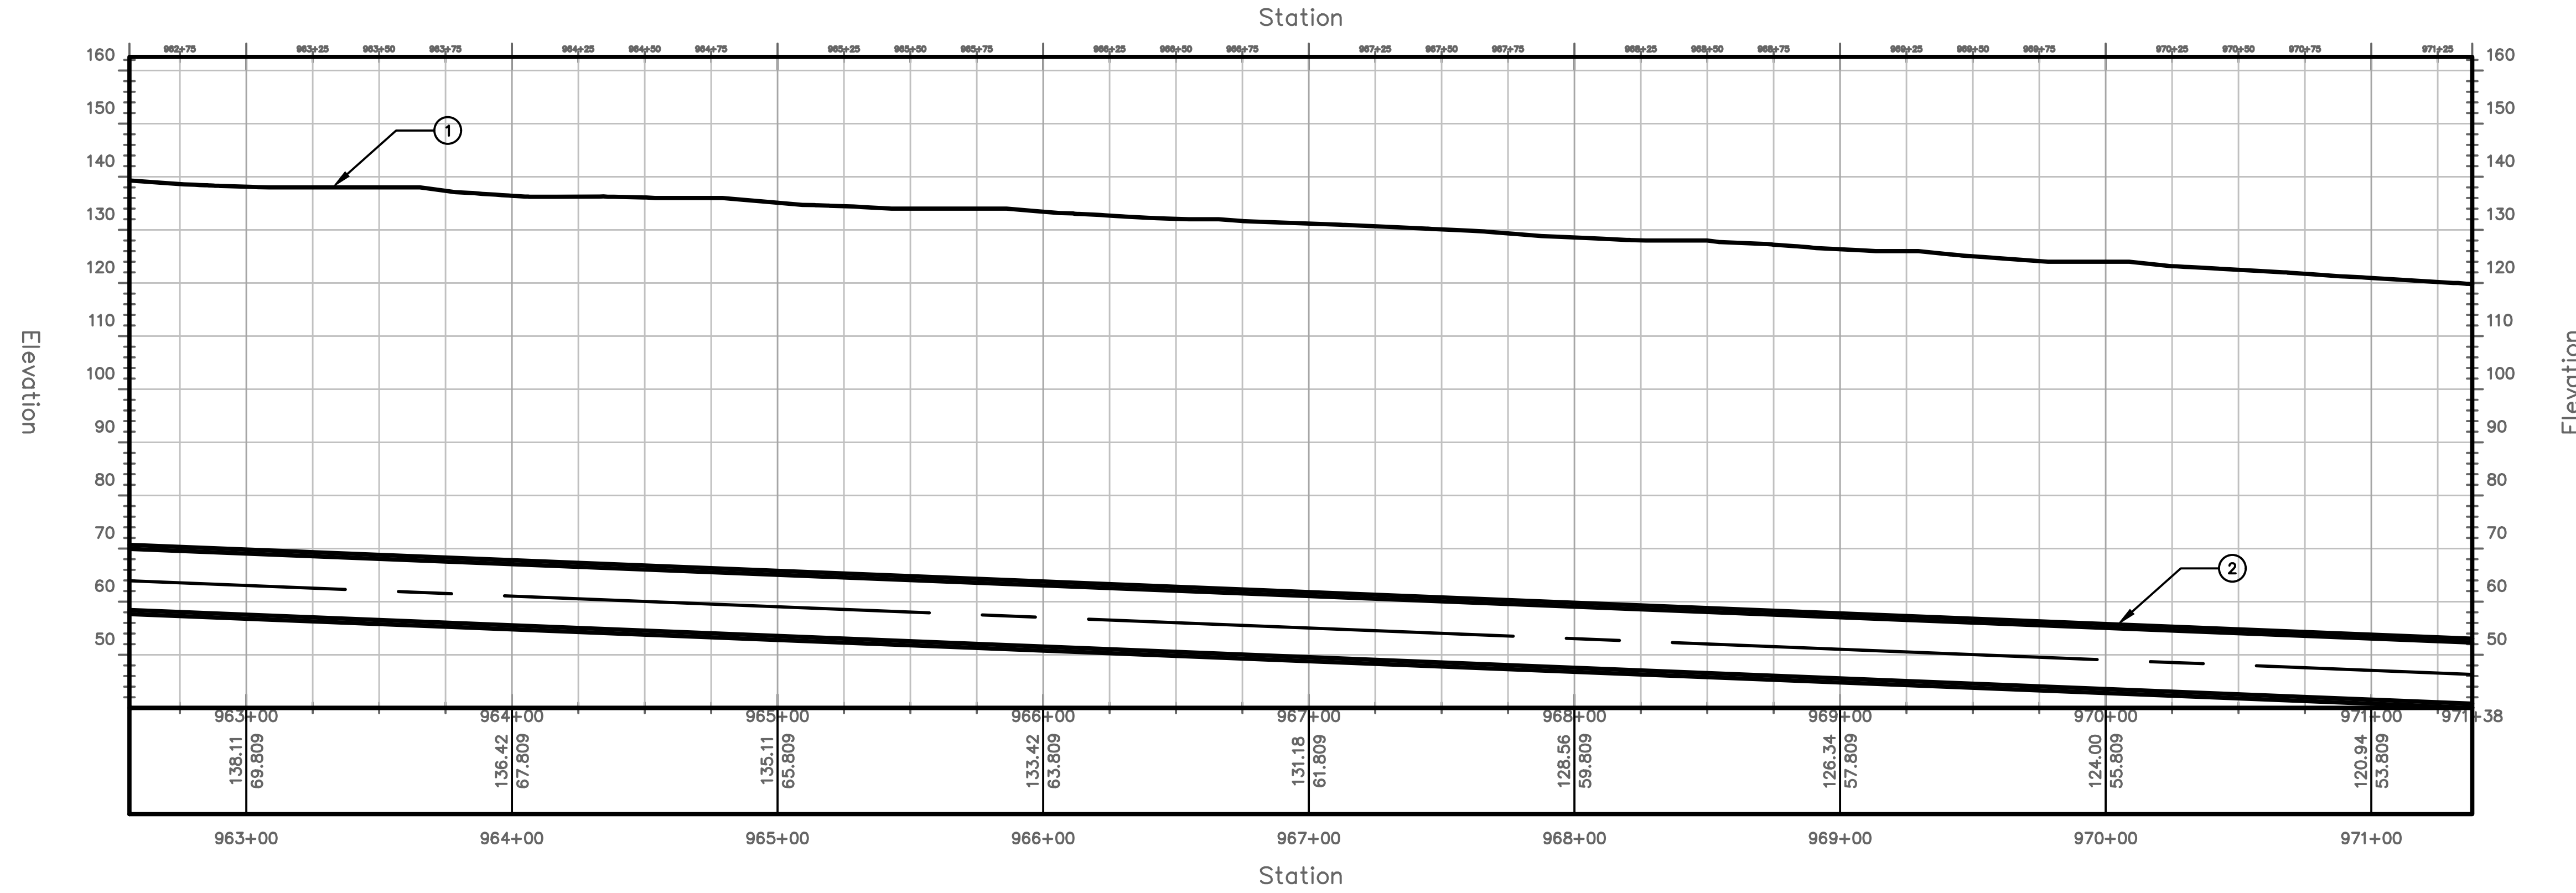


PROFILE VIEW
HORIZONTAL SCALE: 1"=40'
VERTICAL SCALE: 1"=20'


TUNNEL NOTES	
①	EXISTING SURFACE
②	PROPOSED 13.5' O.D. TUNNEL

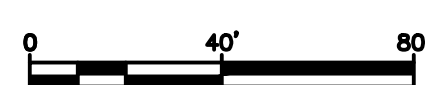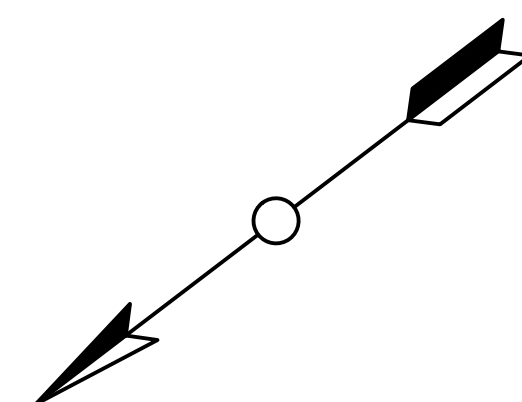

PROJECT NO. MD-002	DRAWING NO. C-109	SHEET NO. 111 OF 117																														
TRANSPORT TUNNEL PROJECT TUNNEL ALIGNMENT AND PROFILE																																
DESIGN BY AT	DRAWN BY AT	CHECKED BY SD																														
<table border="1"> <thead> <tr> <th>NO.</th> <th>DATE</th> <th>REVISIONS</th> <th>DWN</th> <th>CKD</th> <th>APPR</th> </tr> </thead> <tbody> <tr><td> </td><td> </td><td> </td><td> </td><td> </td><td> </td></tr> <tr><td> </td><td> </td><td> </td><td> </td><td> </td><td> </td></tr> <tr><td> </td><td> </td><td> </td><td> </td><td> </td><td> </td></tr> <tr><td> </td><td> </td><td> </td><td> </td><td> </td><td> </td></tr> </tbody> </table>			NO.	DATE	REVISIONS	DWN	CKD	APPR																								
NO.	DATE	REVISIONS	DWN	CKD	APPR																											
THE BORING COMPANY 1 ROCKET ROAD HAWTHORNE, CA 90250																																


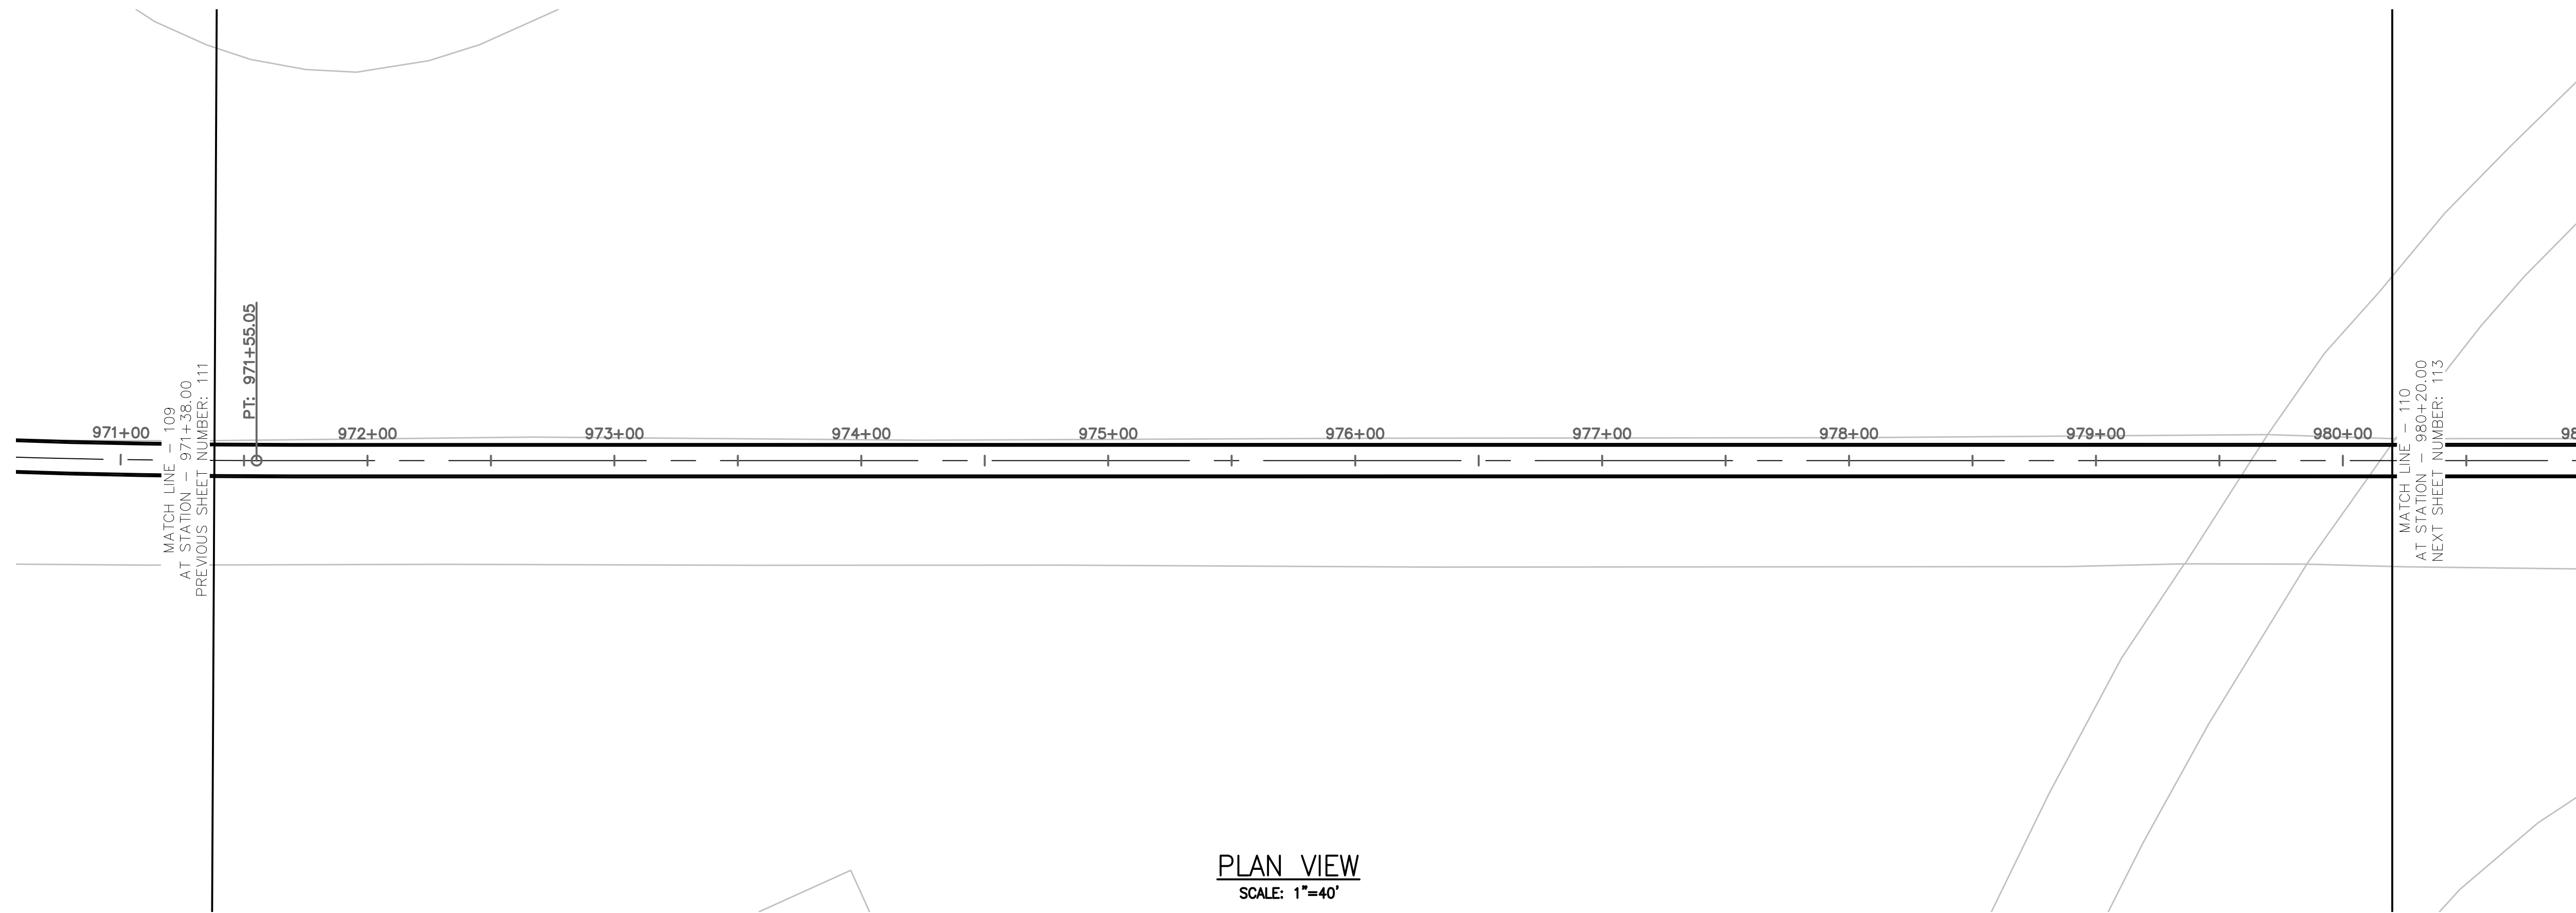


PLAN VIEW
SCALE: 1"=40'

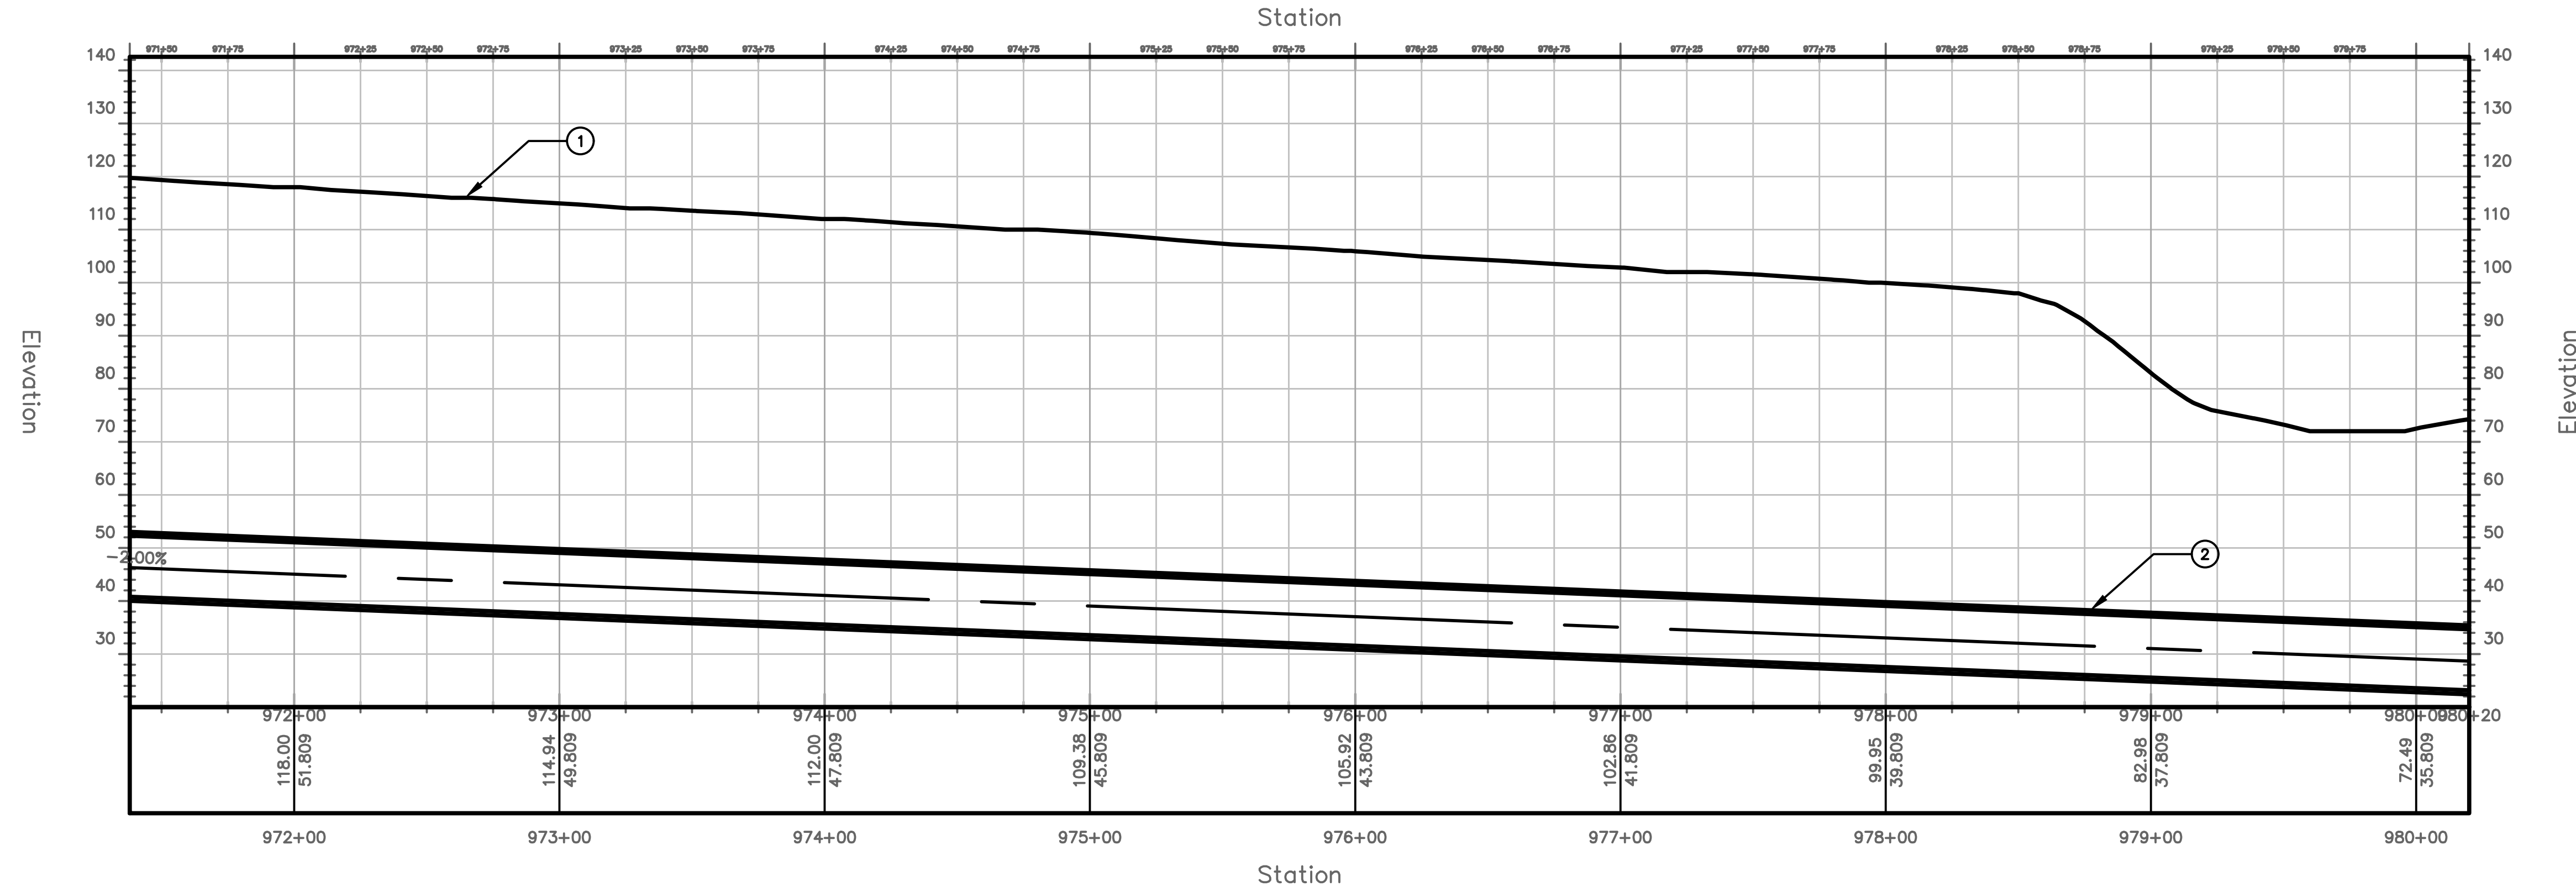

PROFILE VIEW
HORIZONTAL SCALE: 1"=40'
VERTICAL SCALE: 1"=20'

TUNNEL NOTES	
①	EXISTING SURFACE
②	PROPOSED 13.5' O.D. TUNNEL

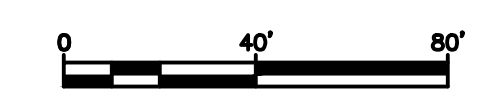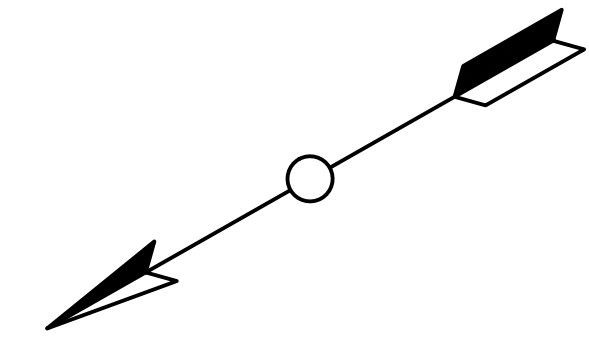


PROJECT NO.
MD-002
DRAWING NO.
C-110
SHEET NO.
112 OF 117

TRANSPORT TUNNEL
PROJECT
TUNNEL ALIGNMENT AND PROFILE


DESIGN BY AT
DRAWN BY AT
CHECKED BY SD

NO.	DATE	REVISIONS	DWN	CKD	APPR

THE BORING COMPANY
1 ROCKET ROAD
HAWTHORNE, CA 90250


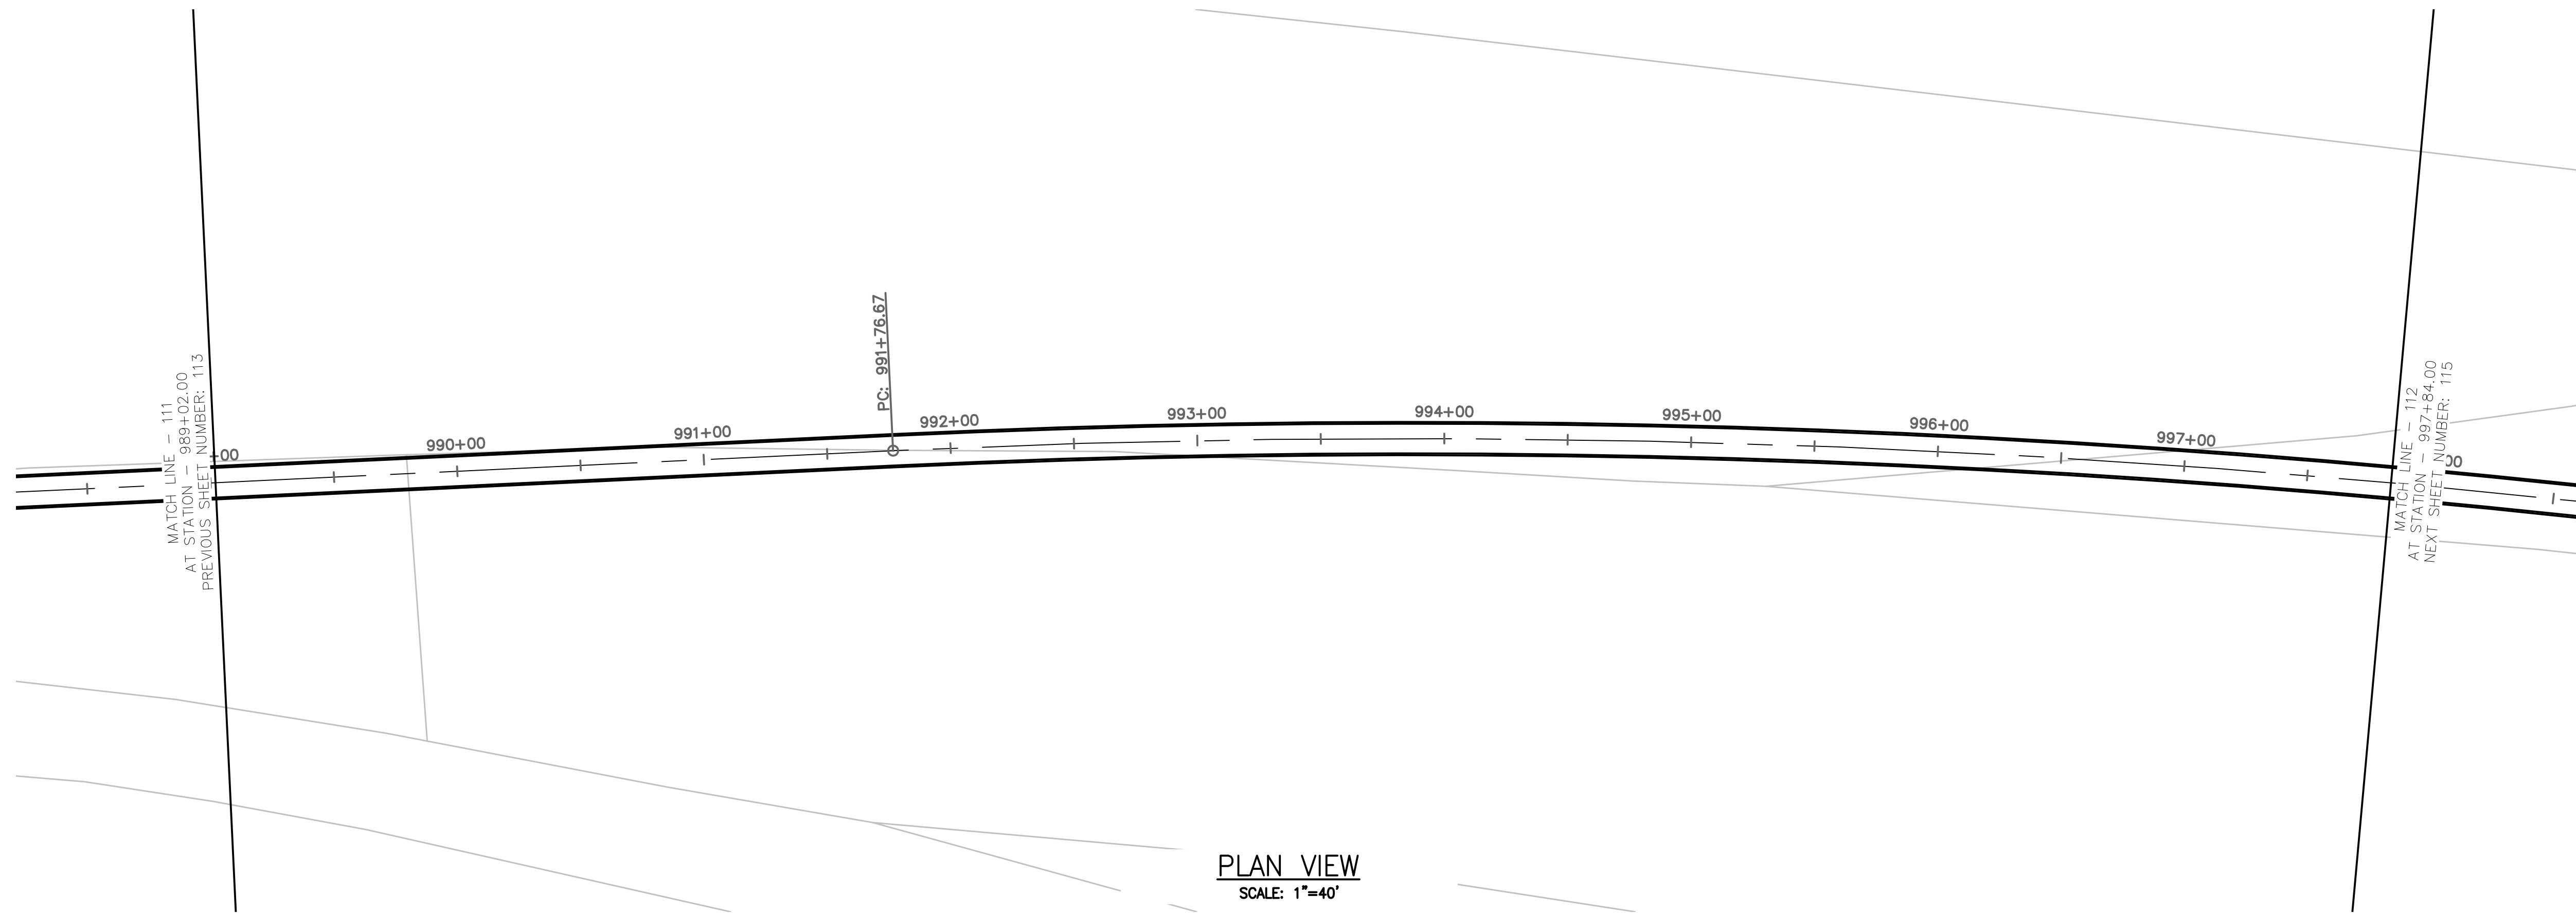


PLAN VIEW
SCALE: 1"=40'

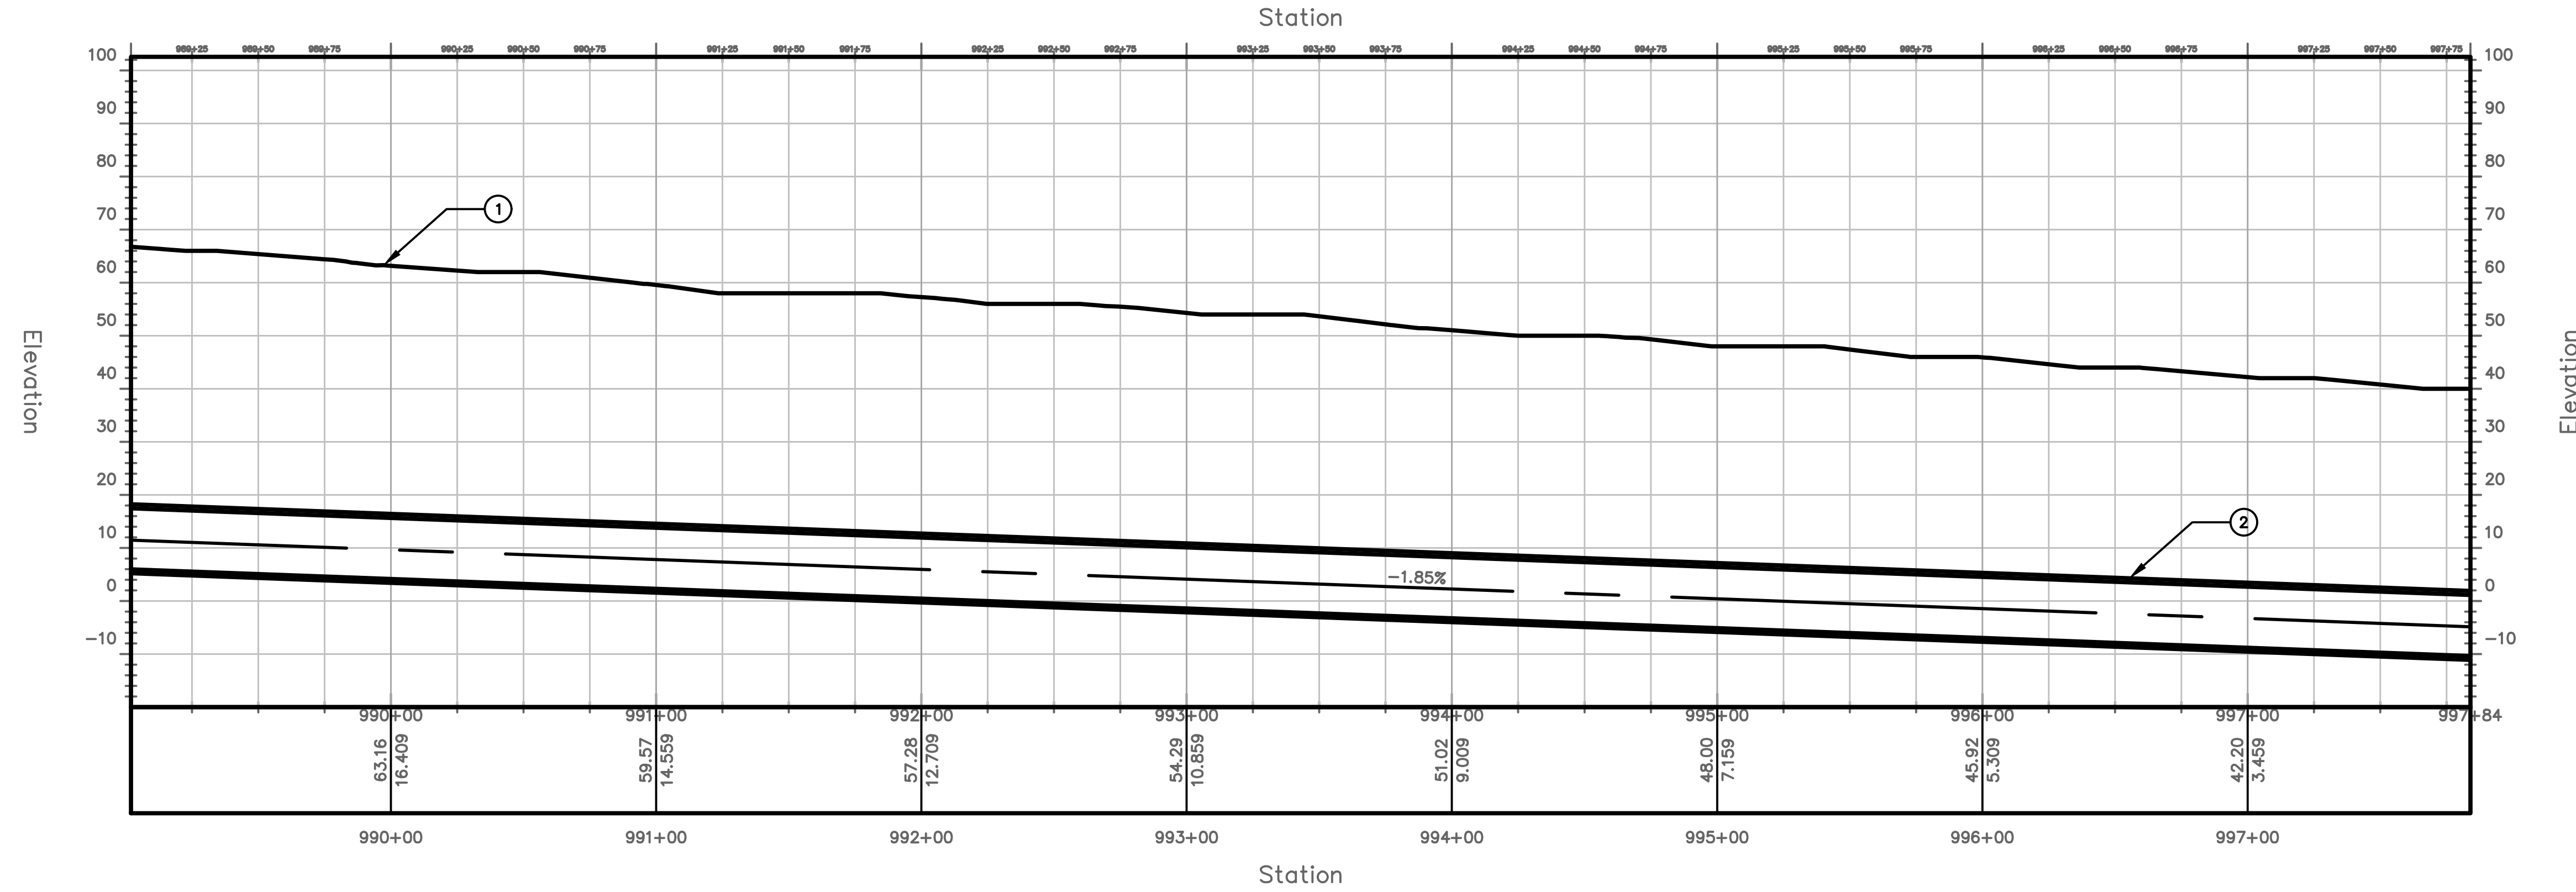

PROFILE VIEW
HORIZONTAL SCALE: 1"=40'
VERTICAL SCALE: 1"=20'

TUNNEL NOTES	
①	EXISTING SURFACE
②	PROPOSED 13.5' O.D. TUNNEL

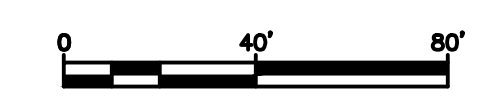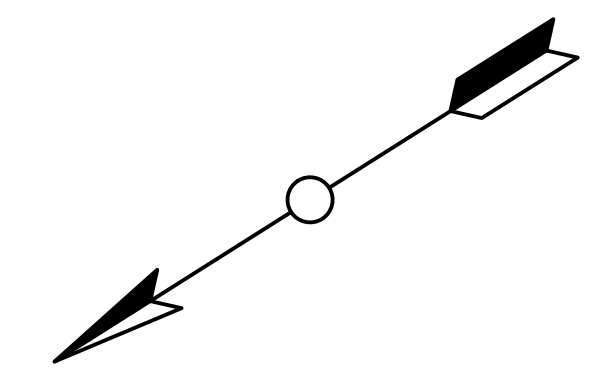



PROJECT NO.
MD-002
DRAWING NO.
C-112
SHEET NO.
114 OF 117

TRANSPORT TUNNEL
PROJECT
TUNNEL ALIGNMENT AND PROFILE



DESIGN BY AT
DRAWN BY AT
CHECKED BY SD

NO.	DATE	REVISIONS	DWN	CKD	APPR


THE BORING COMPANY
1 ROCKET ROAD
HAWTHORNE, CA 90250

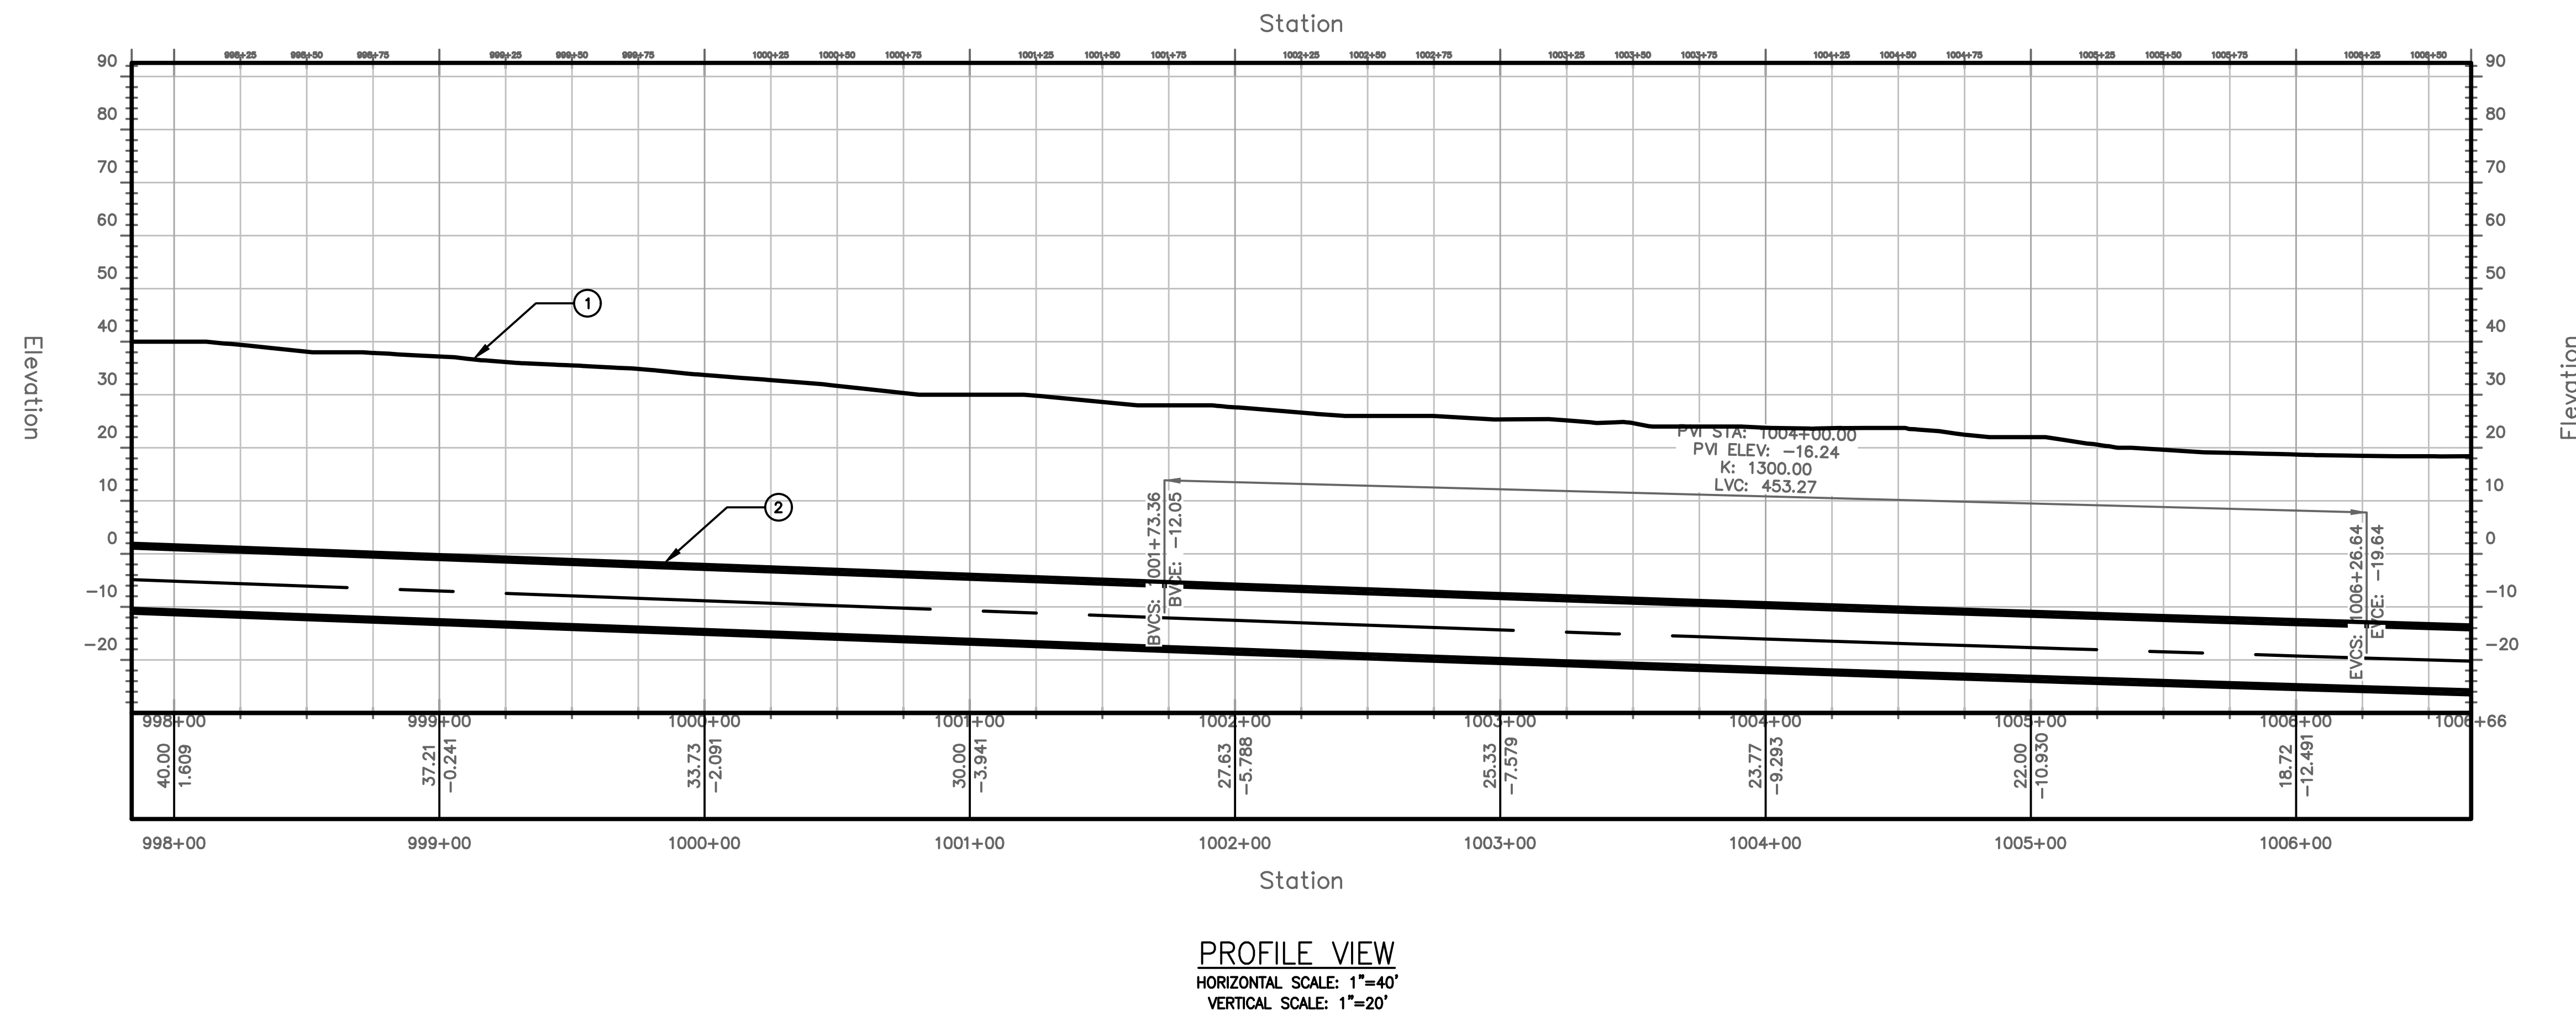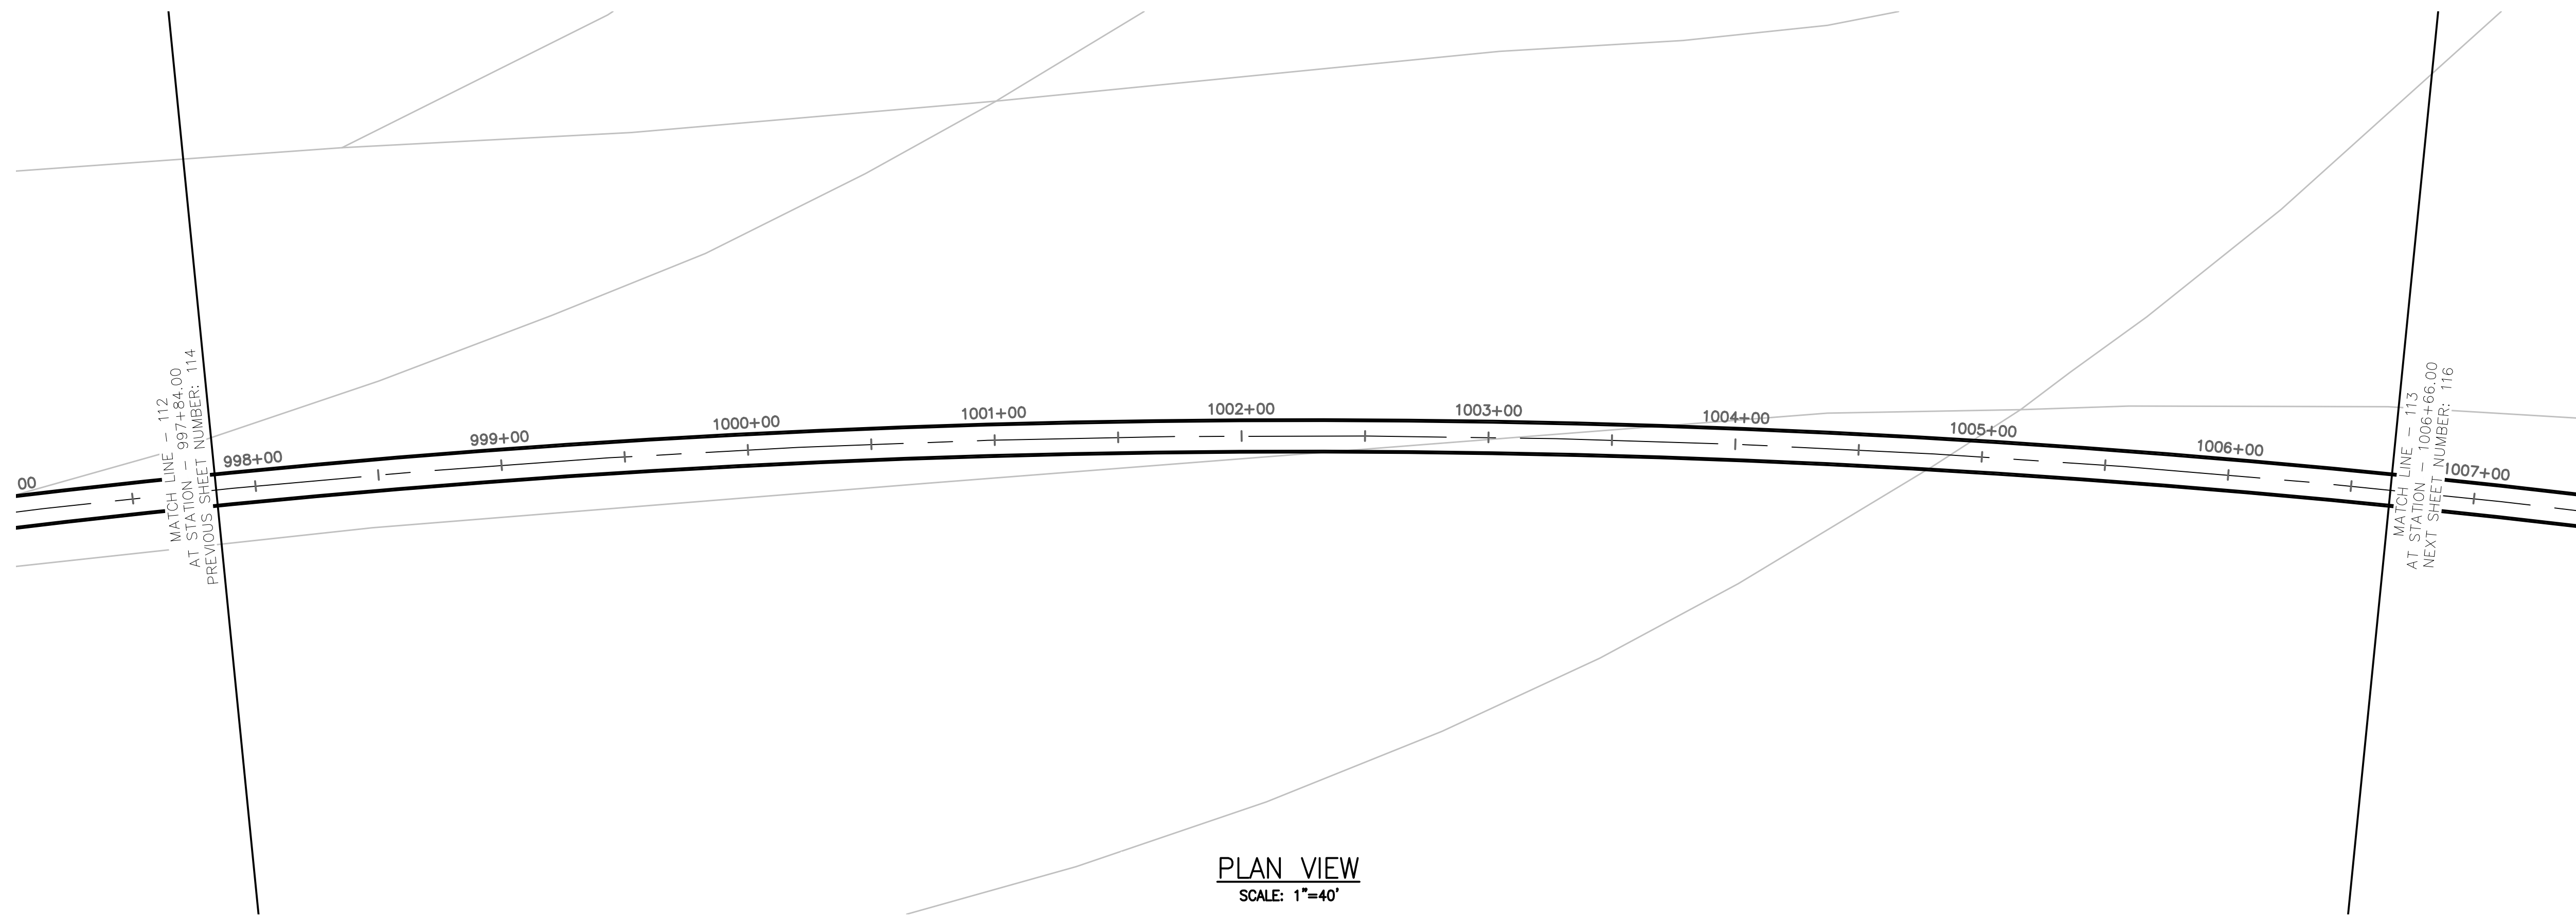


TUNNEL NOTES	
①	EXISTING SURFACE
②	PROPOSED 13.5' O.D. TUNNEL

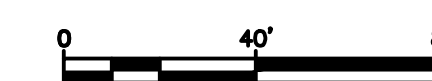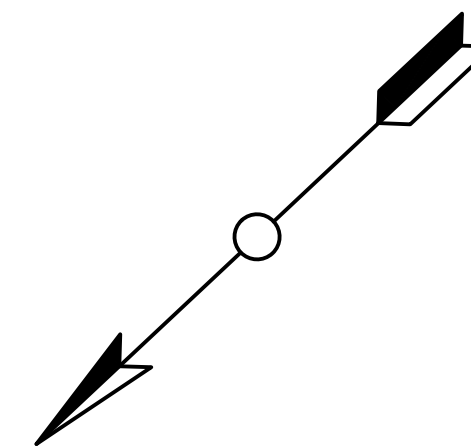

PROJECT NO. MD-002	TRANSPORT TUNNEL PROJECT TUNNEL ALIGNMENT AND PROFILE				
DRAWING NO. C-113					
SHEET NO. 115 OF 117					
DESIGN BY AT					
DRAWN BY AT					
CHECKED BY SD					
NO.	DATE	REVISIONS	DWN	CKD	APPR
THE BORING COMPANY 1 ROCKET ROAD HAWTHORNE, CA 90250					

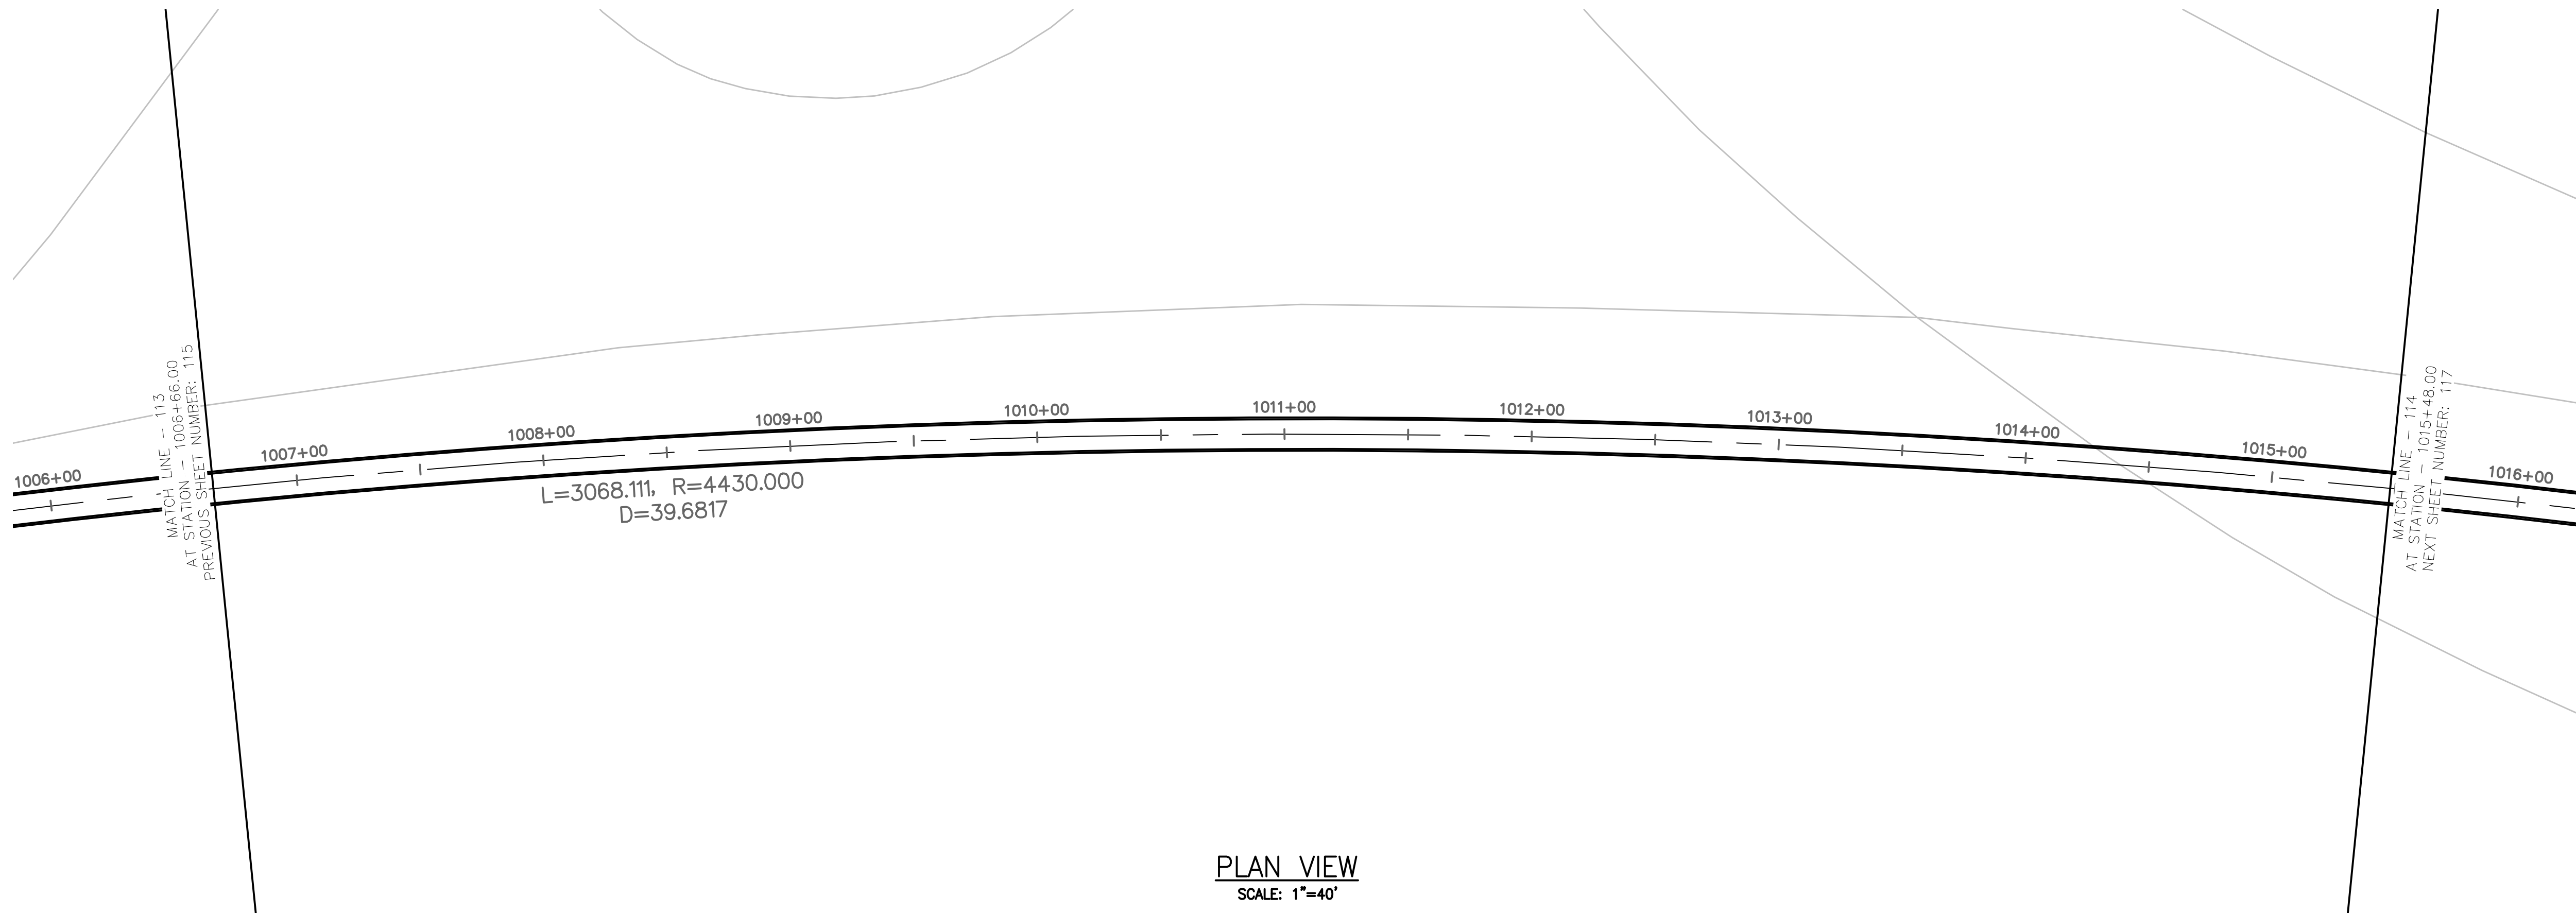

PLAN VIEW
SCALE: 1"=40'

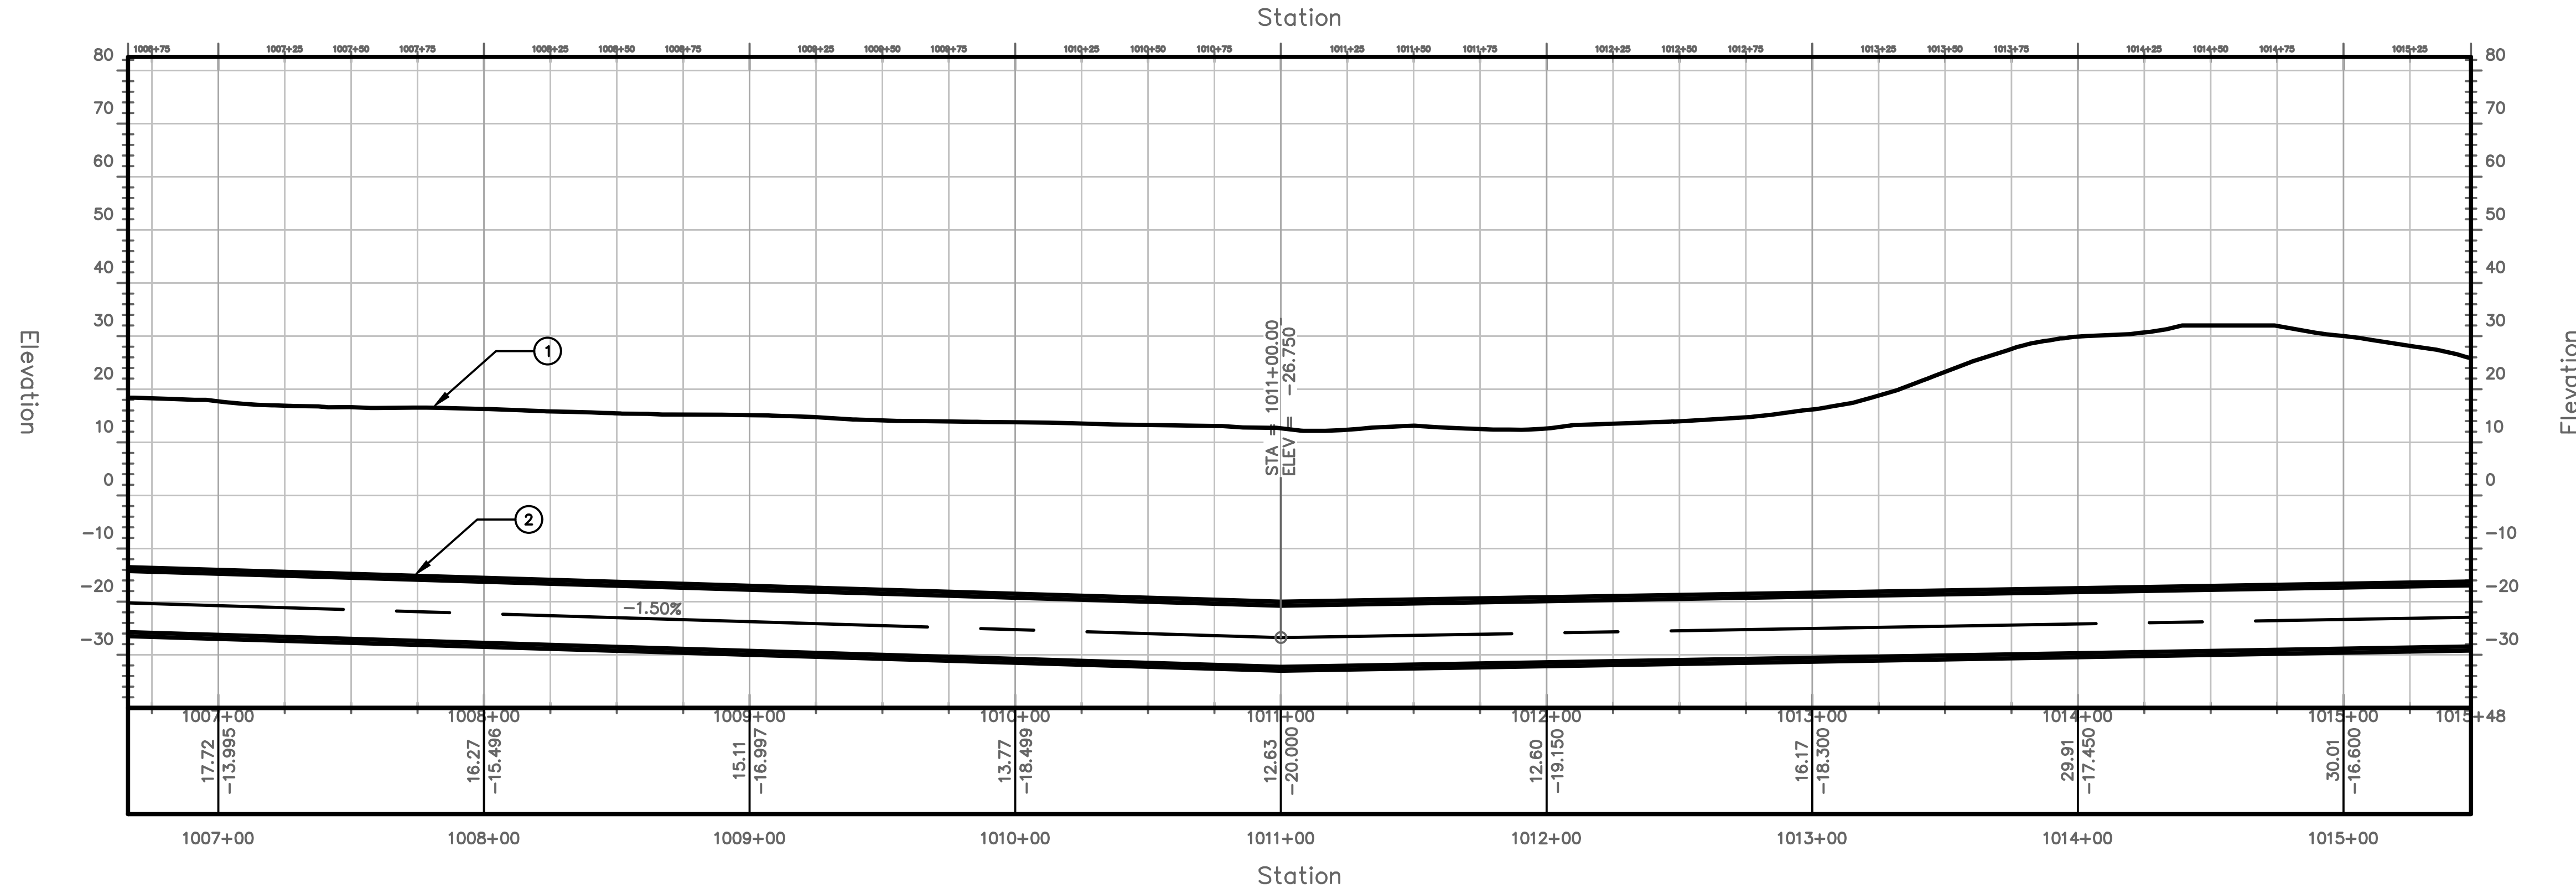


PROFILE VIEW
HORIZONTAL SCALE: 1"=40'
VERTICAL SCALE: 1"=20'


TUNNEL NOTES	
①	EXISTING SURFACE
②	PROPOSED 13.5' O.D. TUNNEL

PROJECT NO. MD-002	TRANSPORT TUNNEL PROJECT	DESIGN BY AT	DRAWN BY AT	CHECKED BY AT	SD	NO.	DATE	REVISIONS	DWN	CKD	APPR
DRAWING NO. C-114											
SHEET NO. 116 OF 117											

THE BORING COMPANY
1 ROCKET ROAD
HAWTHORNE, CA 90250

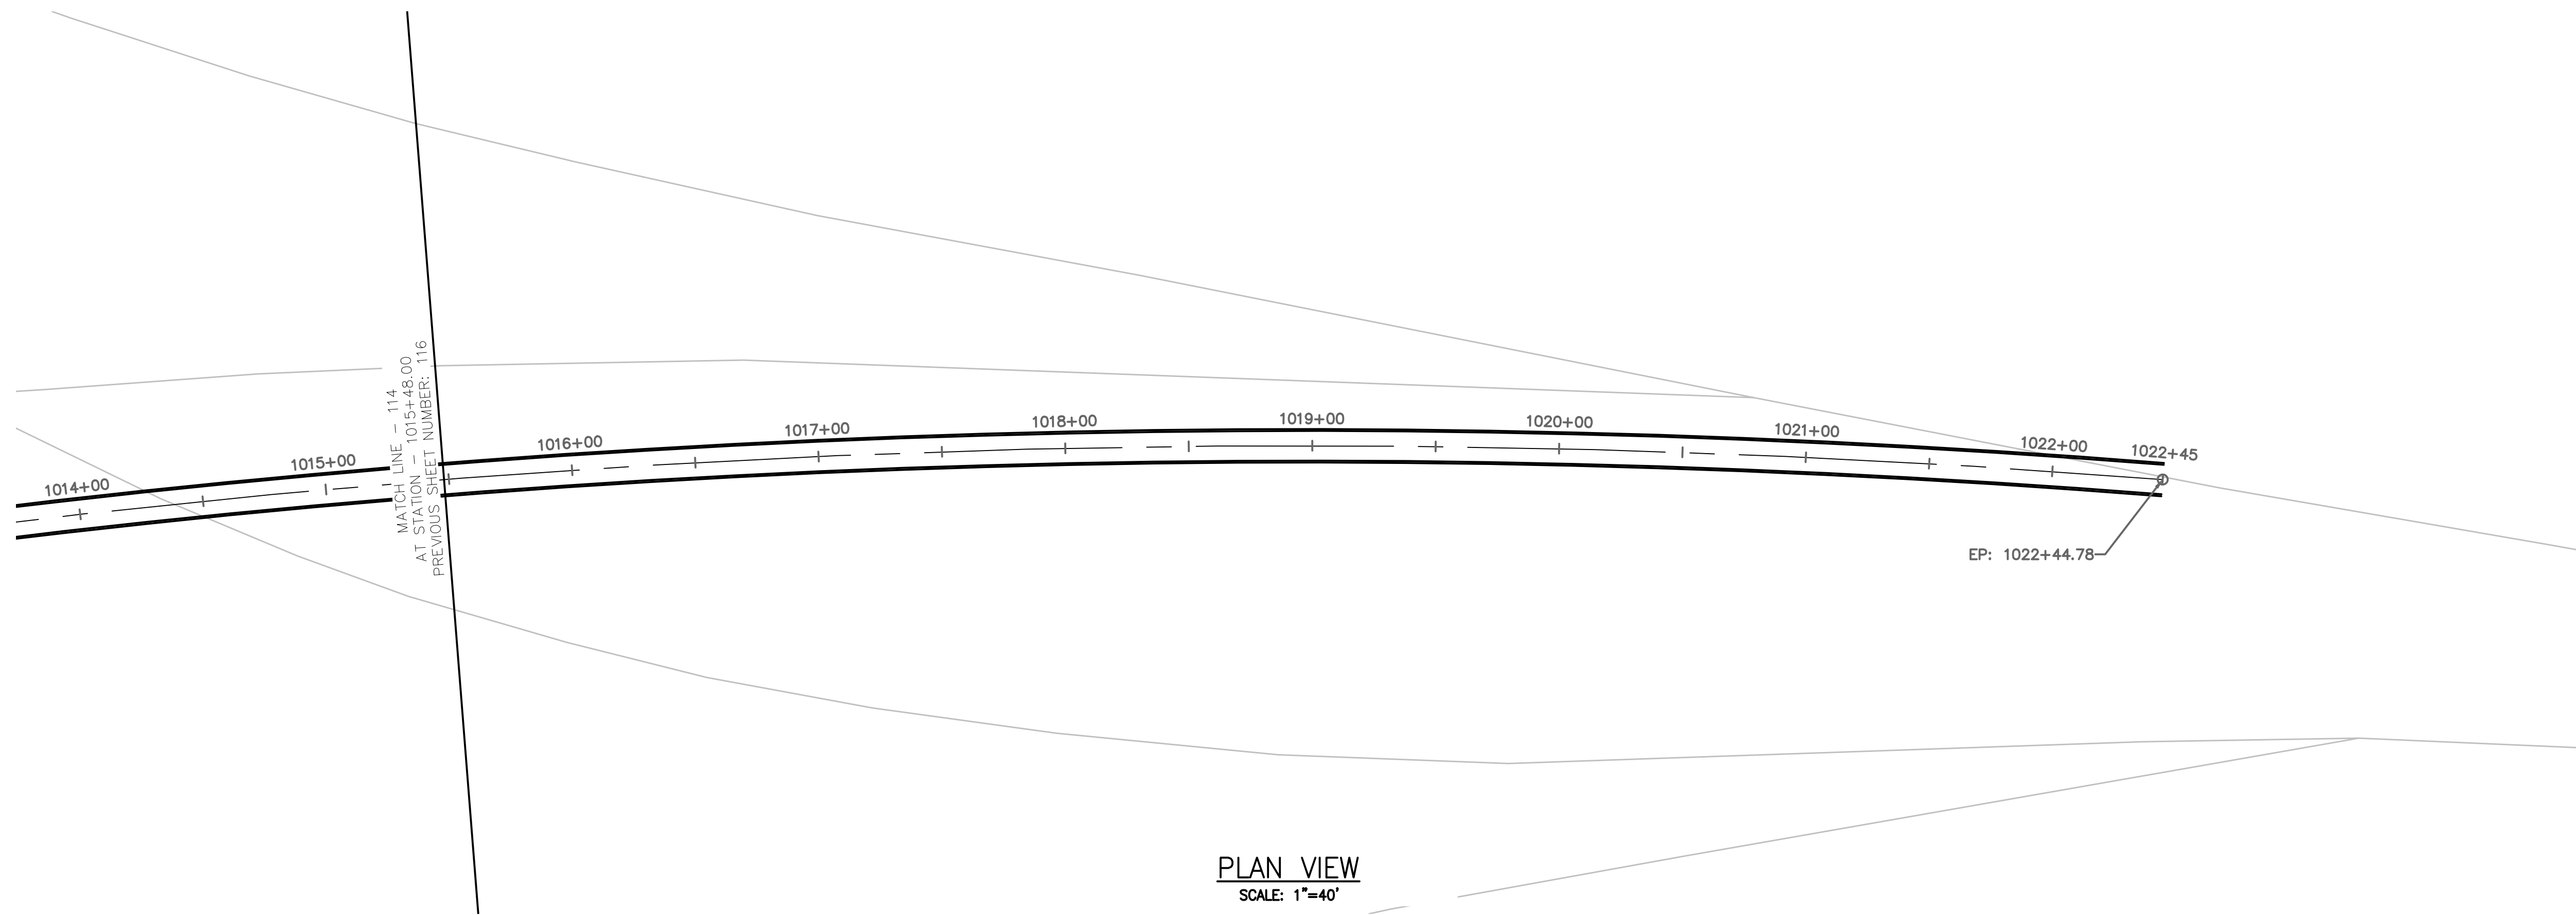


PLAN VIEW
SCALE: 1"=40'

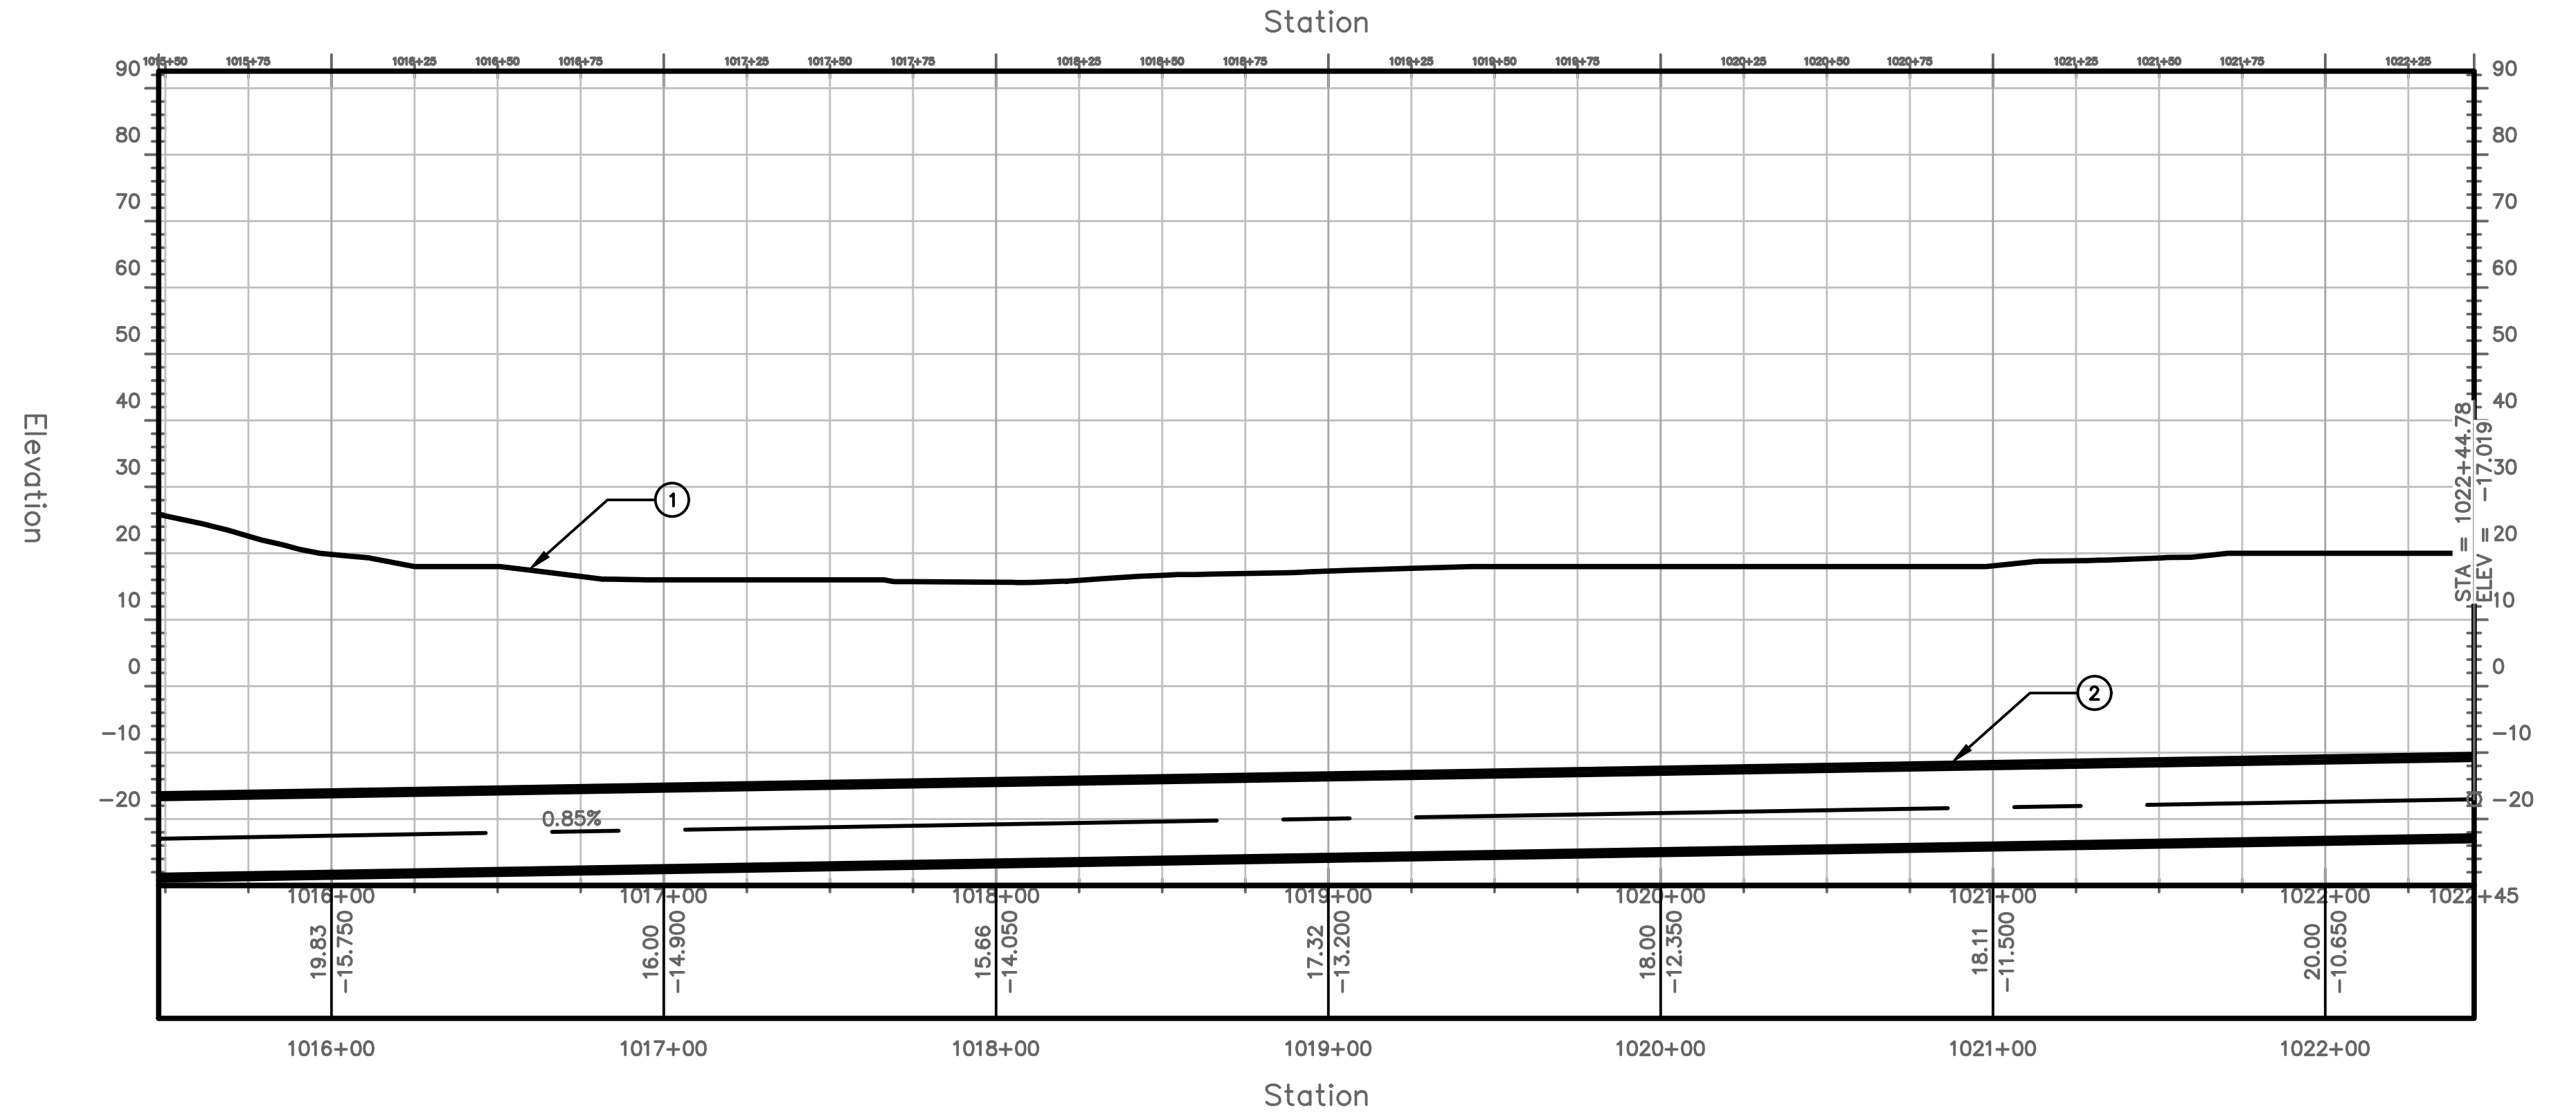

PROFILE VIEW
HORIZONTAL SCALE: 1"=40'
VERTICAL SCALE: 1"=20'

TUNNEL NOTES	
①	EXISTING SURFACE
②	PROPOSED 13.5' O.D. TUNNEL

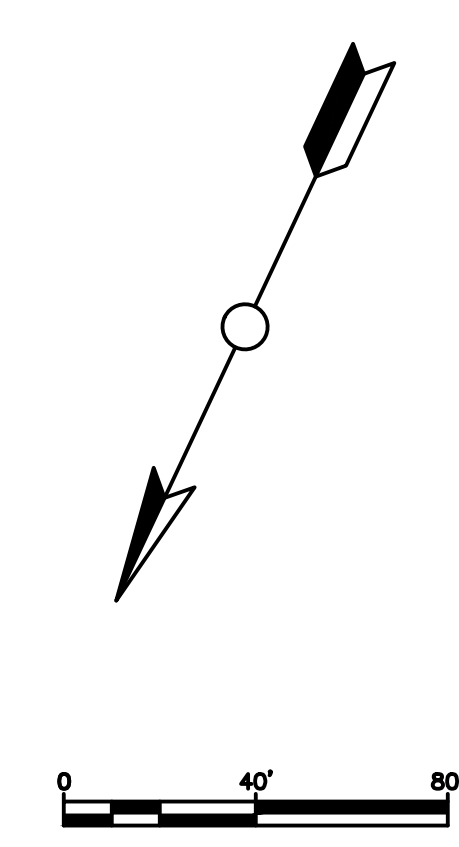

PROJECT NO. MD-002 DRAWING NO. C-115 SHEET NO. 117 OF 117	TRANSPORT TUNNEL PROJECT TUNNEL ALIGNMENT AND PROFILE	DESIGN BY AT DRAWN BY AT CHECKED BY SD																														
<table border="1" style="width: 100%; border-collapse: collapse;"> <thead> <tr> <th>NO.</th> <th>DATE</th> <th>REVISIONS</th> <th>DWN</th> <th>CKD</th> <th>APPR</th> </tr> </thead> <tbody> <tr><td> </td><td> </td><td> </td><td> </td><td> </td><td> </td></tr> <tr><td> </td><td> </td><td> </td><td> </td><td> </td><td> </td></tr> <tr><td> </td><td> </td><td> </td><td> </td><td> </td><td> </td></tr> <tr><td> </td><td> </td><td> </td><td> </td><td> </td><td> </td></tr> </tbody> </table>			NO.	DATE	REVISIONS	DWN	CKD	APPR																								
NO.	DATE	REVISIONS	DWN	CKD	APPR																											