



CONSTRUCTION PLANS FOR

TRANSPORT TUNNEL PROJECT


Tunnel Alignment and Profile

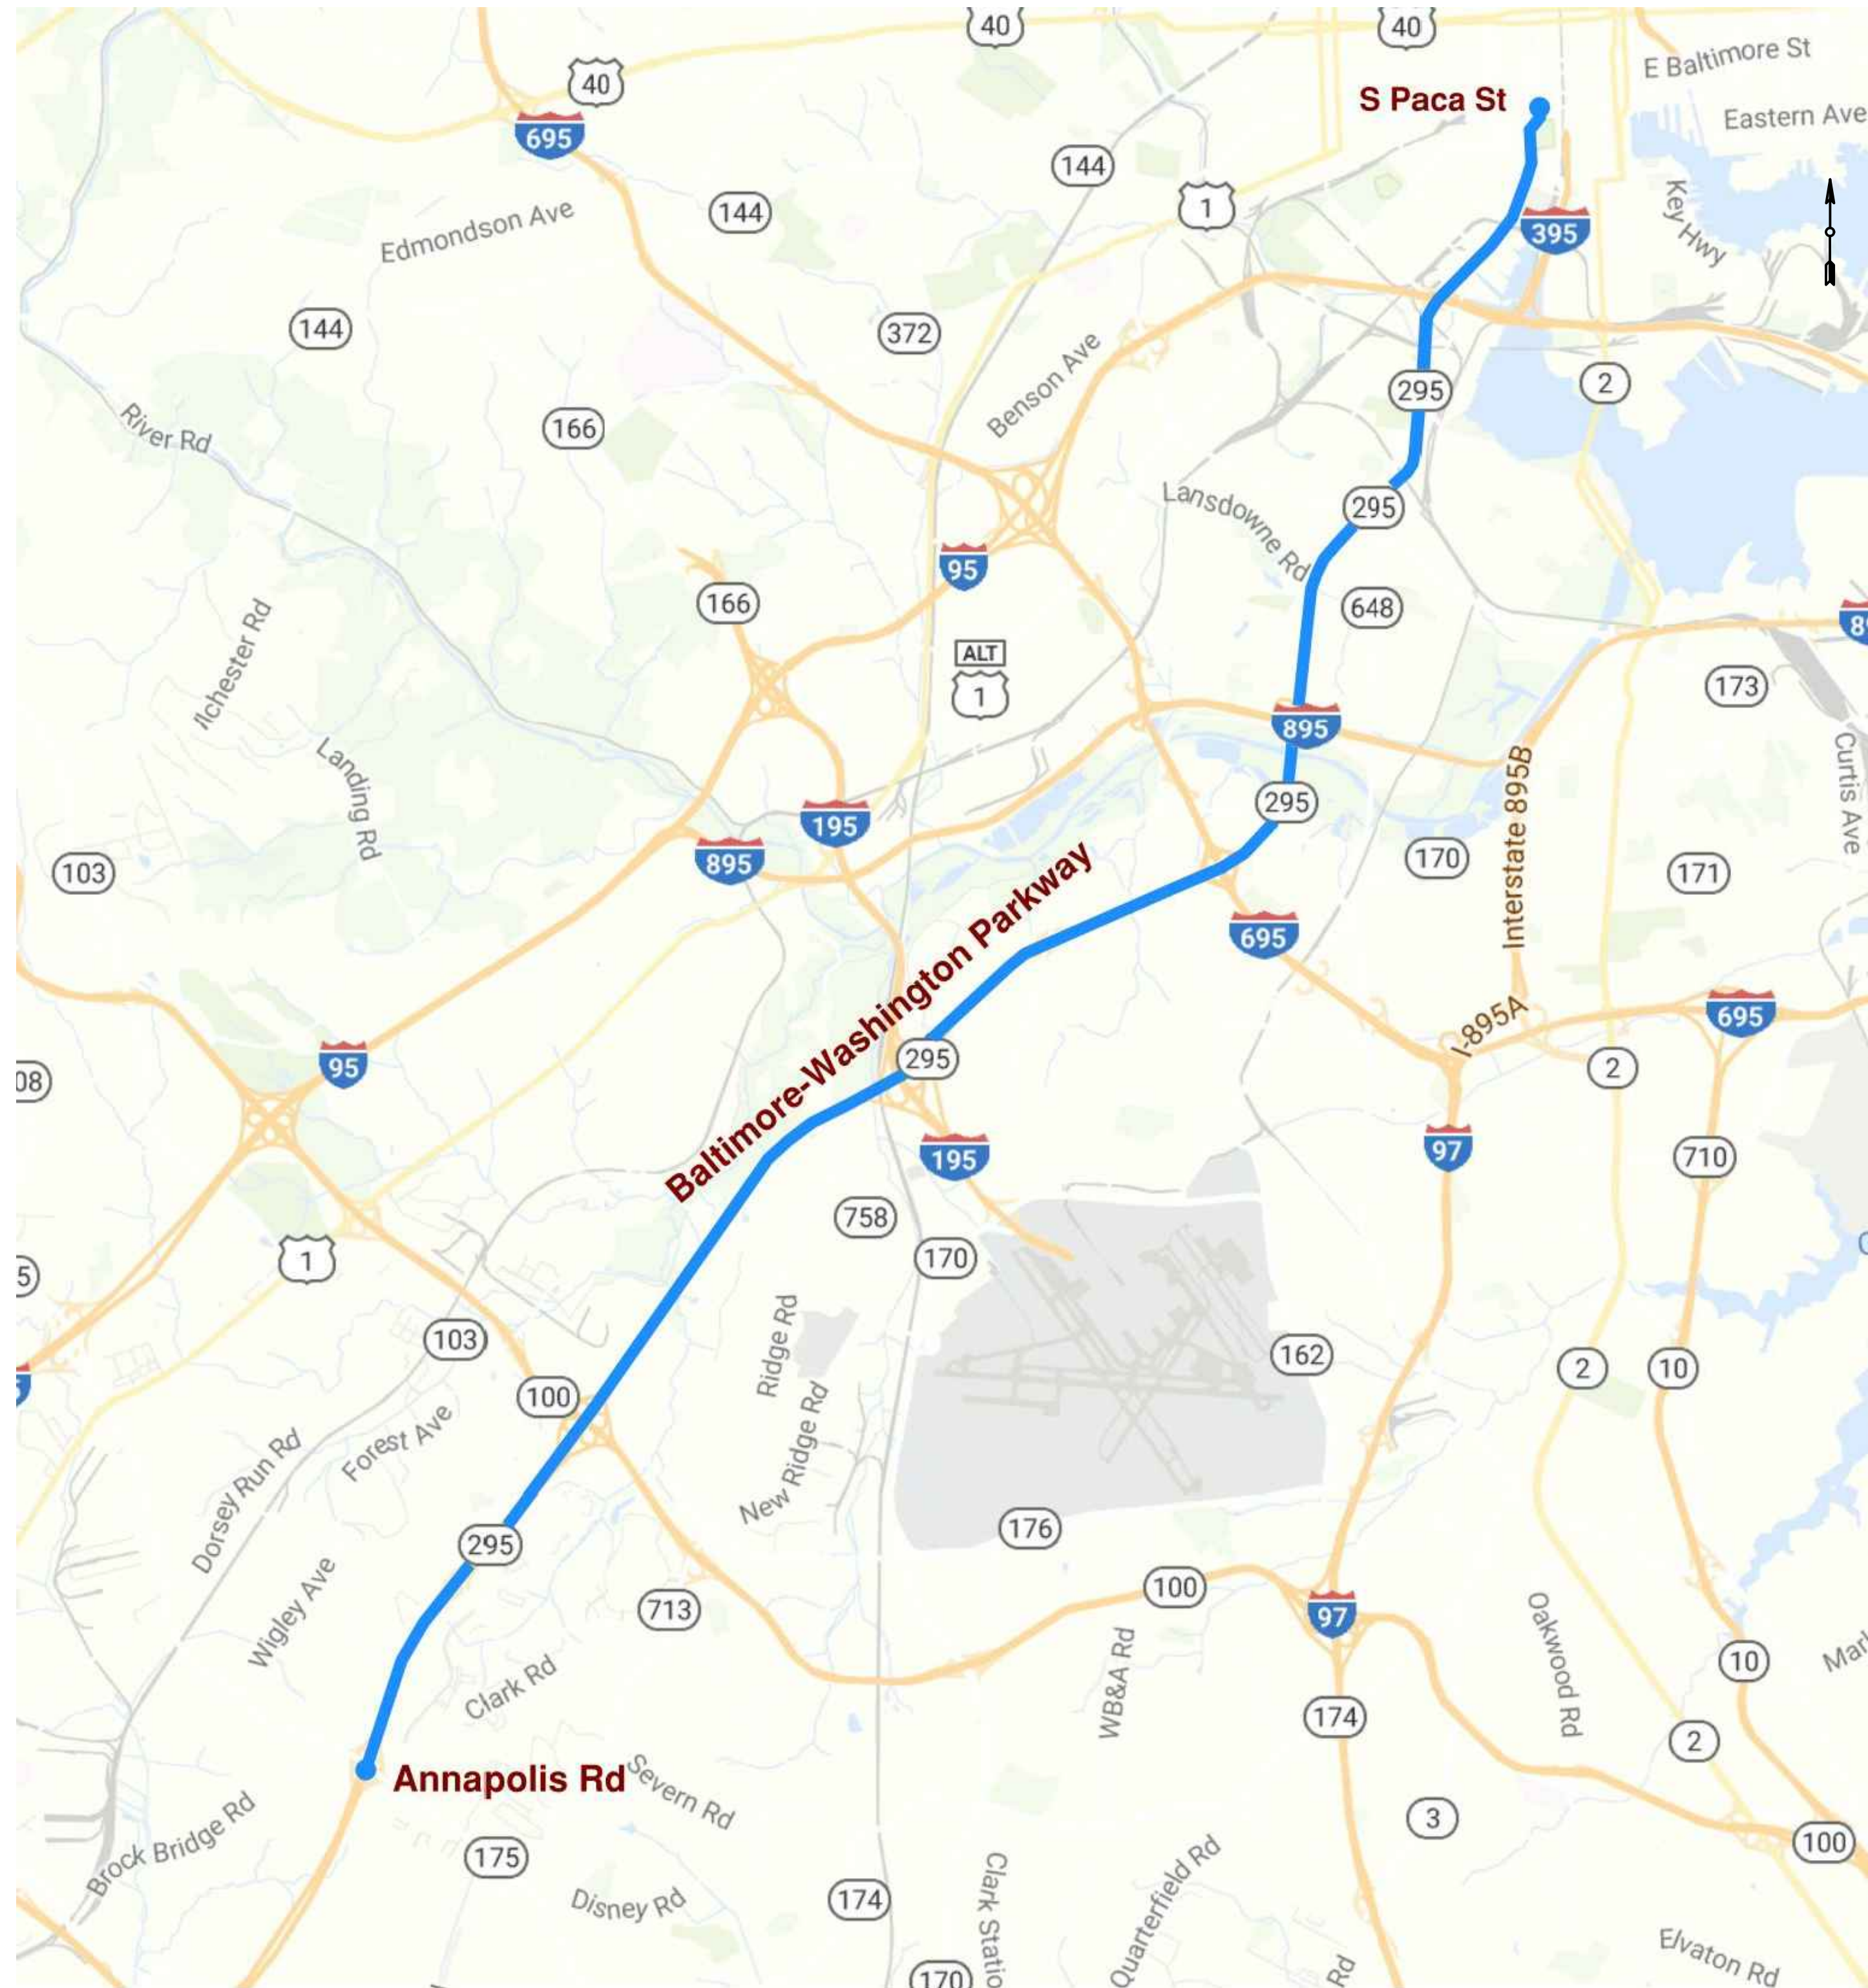

<p>PROJECT NO. MD-002</p> <p>DRAWING NO. G-001</p> <p>SHEET NO. 1 OF 77</p>	<p style="text-align: center;">TRANSPORT TUNNEL PROJECT</p> <p style="text-align: center;"><small>TUNNEL ALIGNMENT AND PROFILE</small></p>	
<p>DESIGN BY CW</p> <p>DRAWN BY AT</p> <p>CHECKED BY SD</p>	<table border="1" style="width: 100%; border-collapse: collapse;"> <tr><td style="width: 50%;"> </td><td style="width: 50%;"> </td></tr> <tr><td> </td><td> </td></tr> <tr><td> </td><td> </td></tr> <tr><td> </td><td> </td></tr> <tr><td> </td><td> </td></tr> <tr><td> </td><td> </td></tr> <tr><td> </td><td> </td></tr> <tr><td> </td><td> </td></tr> <tr><td> </td><td> </td></tr> <tr><td> </td><td> </td></tr> <tr><td> </td><td> </td></tr> <tr><td> </td><td> </td></tr> <tr><td> </td><td> </td></tr> <tr><td> </td><td> </td></tr> <tr><td> </td><td> </td></tr> <tr><td> </td><td> </td></tr> </table>																																	<table border="1" style="width: 100%; border-collapse: collapse;"> <tr><td> </td><td> </td><td> </td><td> </td><td> </td><td> </td><td> </td><td> </td><td> </td><td> </td></tr> <tr><td> </td><td> </td><td> </td><td> </td><td> </td><td> </td><td> </td><td> </td><td> </td><td> </td></tr> <tr><td> </td><td> </td><td> </td><td> </td><td> </td><td> </td><td> </td><td> </td><td> </td><td> </td></tr> <tr><td> </td><td> </td><td> </td><td> </td><td> </td><td> </td><td> </td><td> </td><td> </td><td> </td></tr> <tr><td> </td><td> </td><td> </td><td> </td><td> </td><td> </td><td> </td><td> </td><td> </td><td> </td></tr> <tr><td> </td><td> </td><td> </td><td> </td><td> </td><td> </td><td> </td><td> </td><td> </td><td> </td><td> </td><td> </td><td> </td><td> </td></tr> <tr><td> </td><td> </td><td> </td><td> </td><td> </td><td> </td><td> </td><td> </td><td> </td><td> </td></tr> <tr><td> </td><td> </td><td> </td><td> </td><td> </td><td> </td><td> </td><td> </td><td> </td><td> </td></tr> <tr><td> </td><td> </td><td> </td><td> </td><td> </td><td> </td><td> </td><td> </td><td> </td><td> </td></tr> </table>	
<p>THE BORING COMPANY 1 ROCKET ROAD HAWTHORNE, CA 90250</p>	<p>NO. DATE REVISIONS DWN CKD APPR</p>	

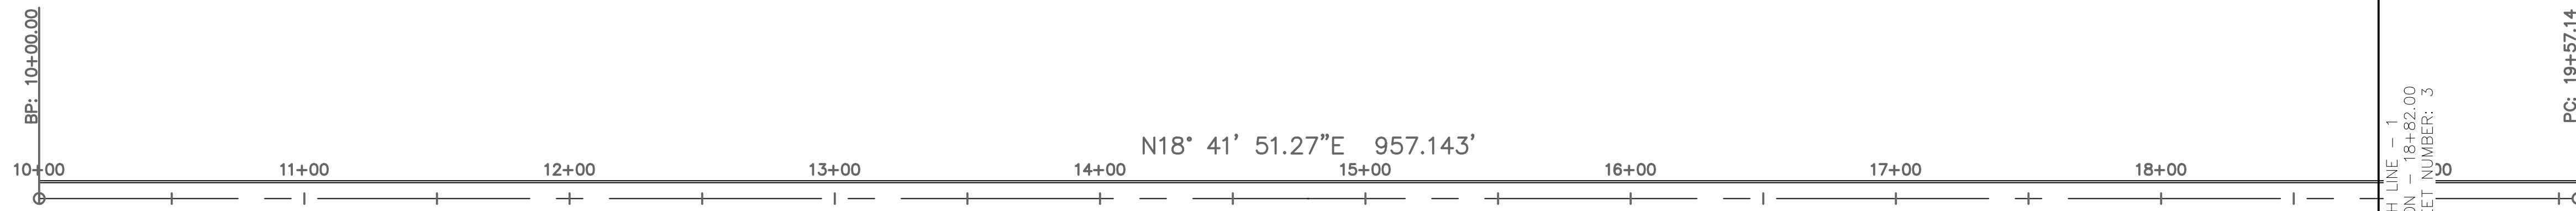


PLAN VIEW
SCALE: 1"=40'

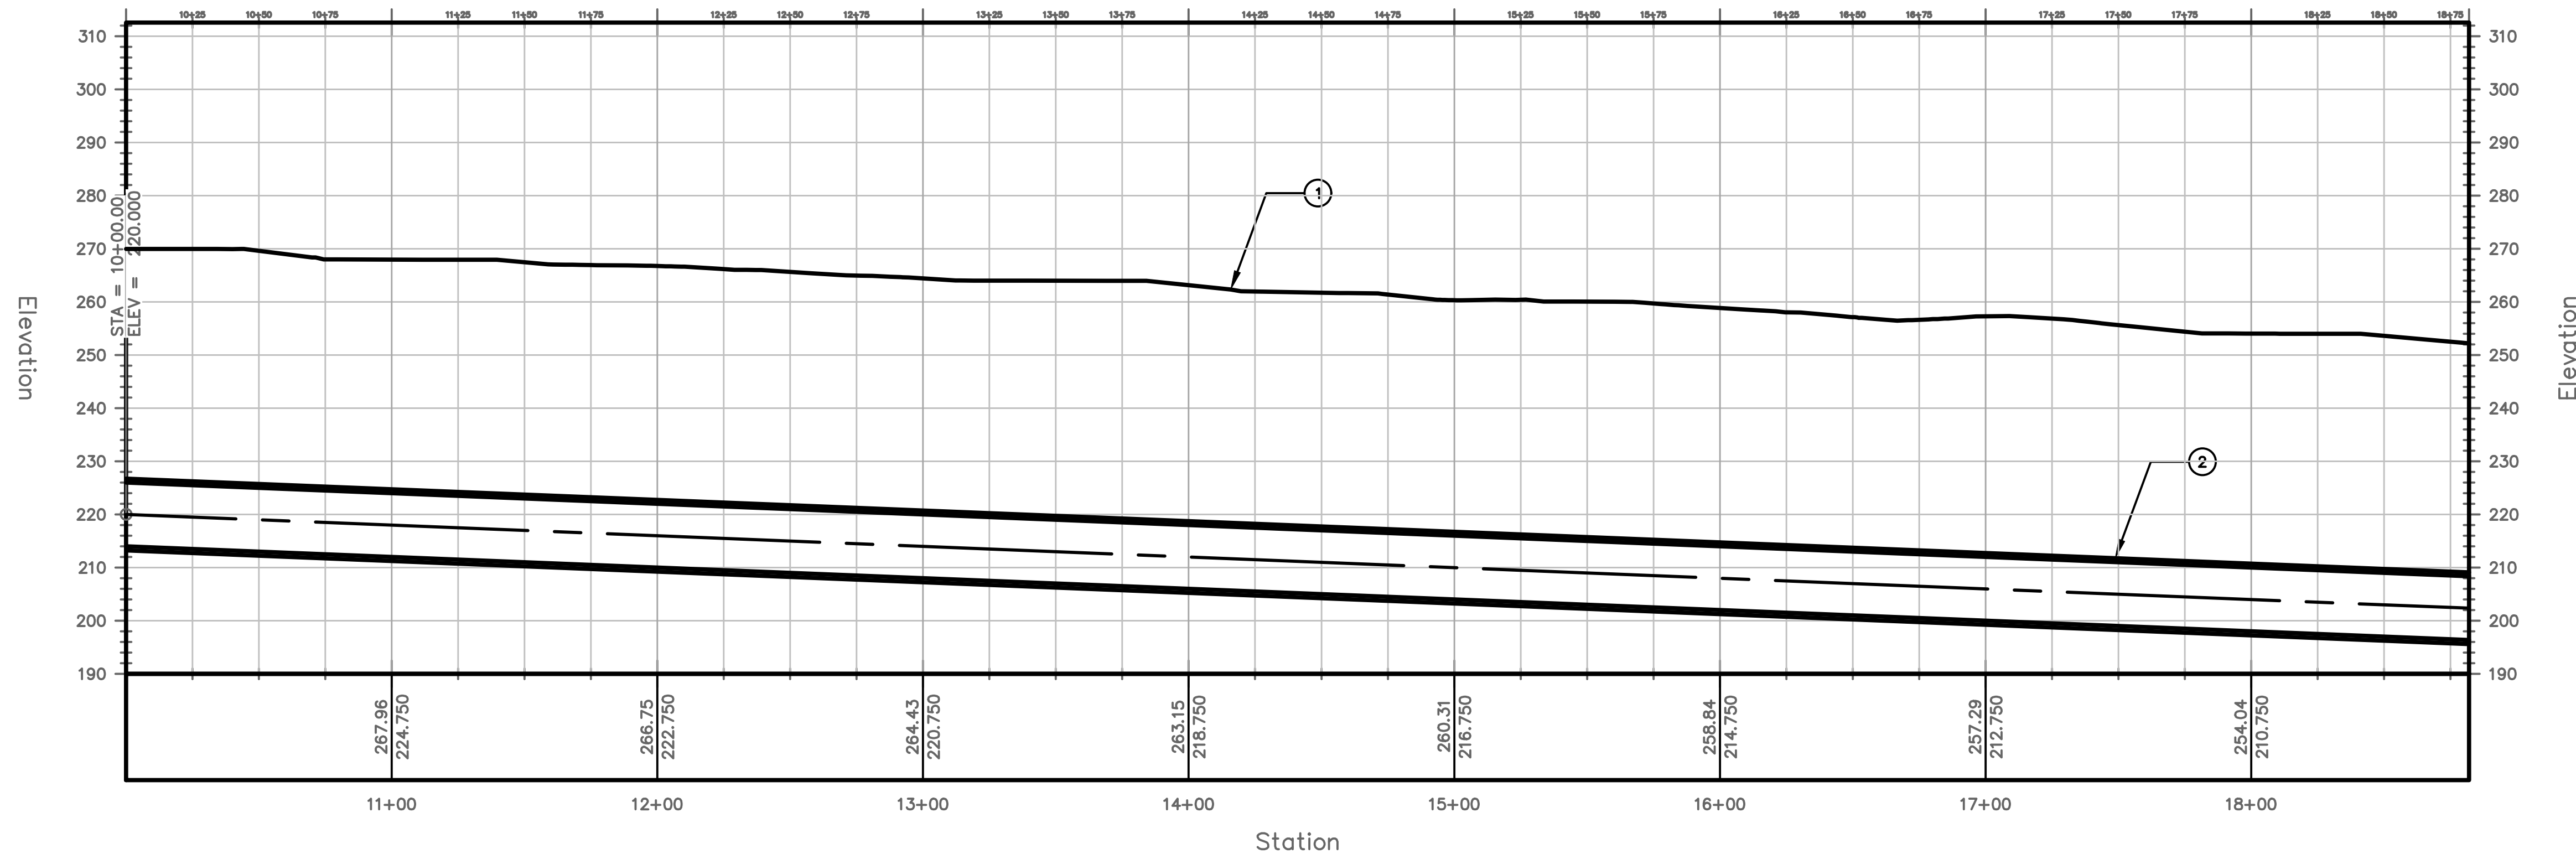

PROFILE VIEW
HORIZONTAL SCALE: 1"=40'
VERTICAL SCALE: 1"=20'

TUNNEL NOTES	
①	EXISTING SURFACE
②	PROPOSED 13.5' O.D. TUNNEL

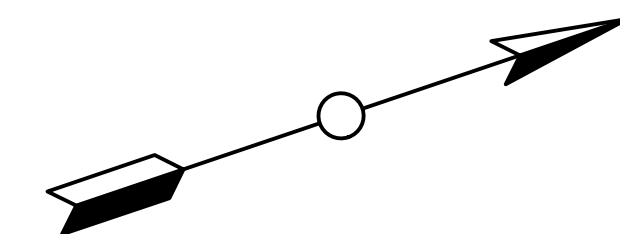

MATCH LINE - 1
AT STATION - 18+82.00
NEXT SHEET NUMBER: 3



PROJECT NO. MD-002
DRAWING NO. C-001
SHEET NO. 3 OF 77

TRANSPORT TUNNEL PROJECT
TUNNEL ALIGNMENT AND PROFILE


DESIGN BY CW
DRAWN BY AT
CHECKED BY SD

NO.	DATE	REVISIONS	DWN	CKD	APPR



THE BORING COMPANY
1 ROCKET ROAD
HAWTHORNE, CA 90250

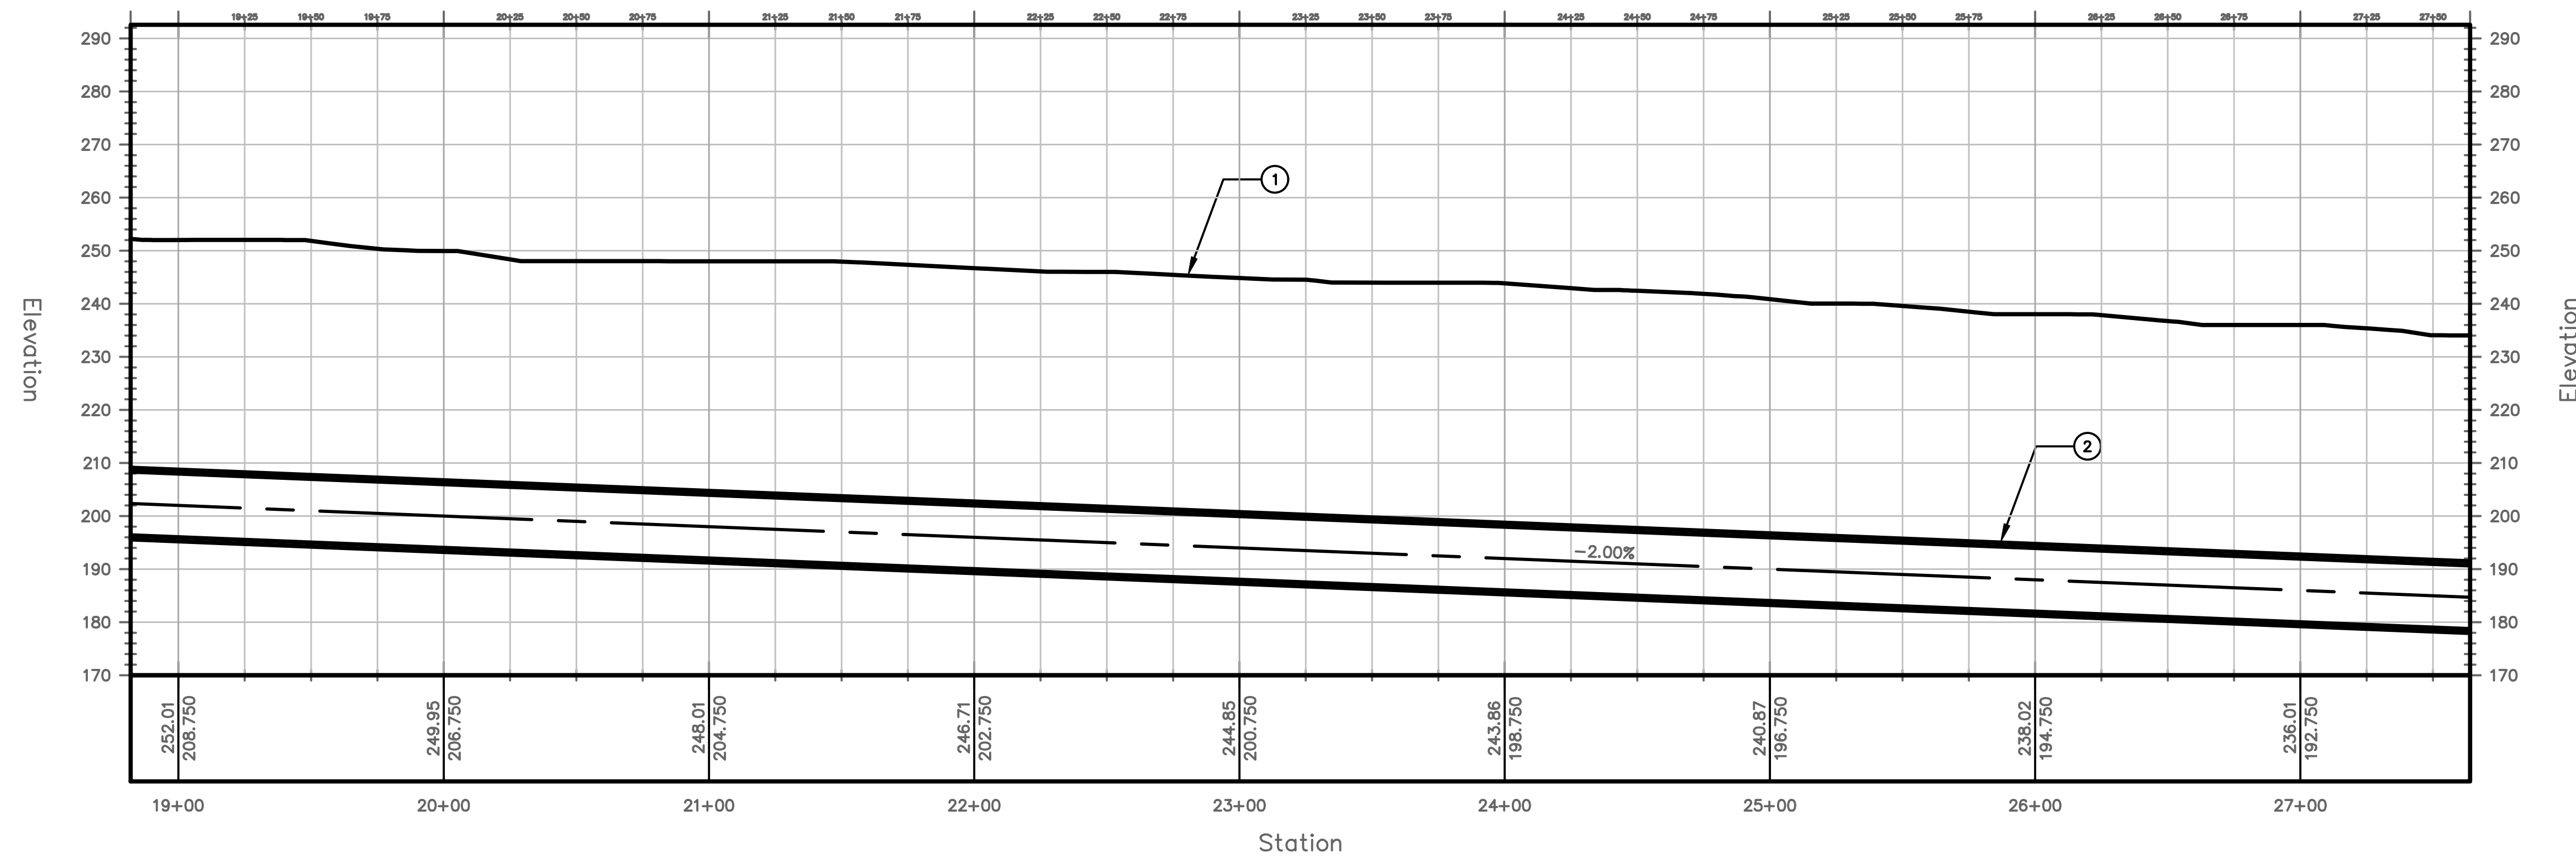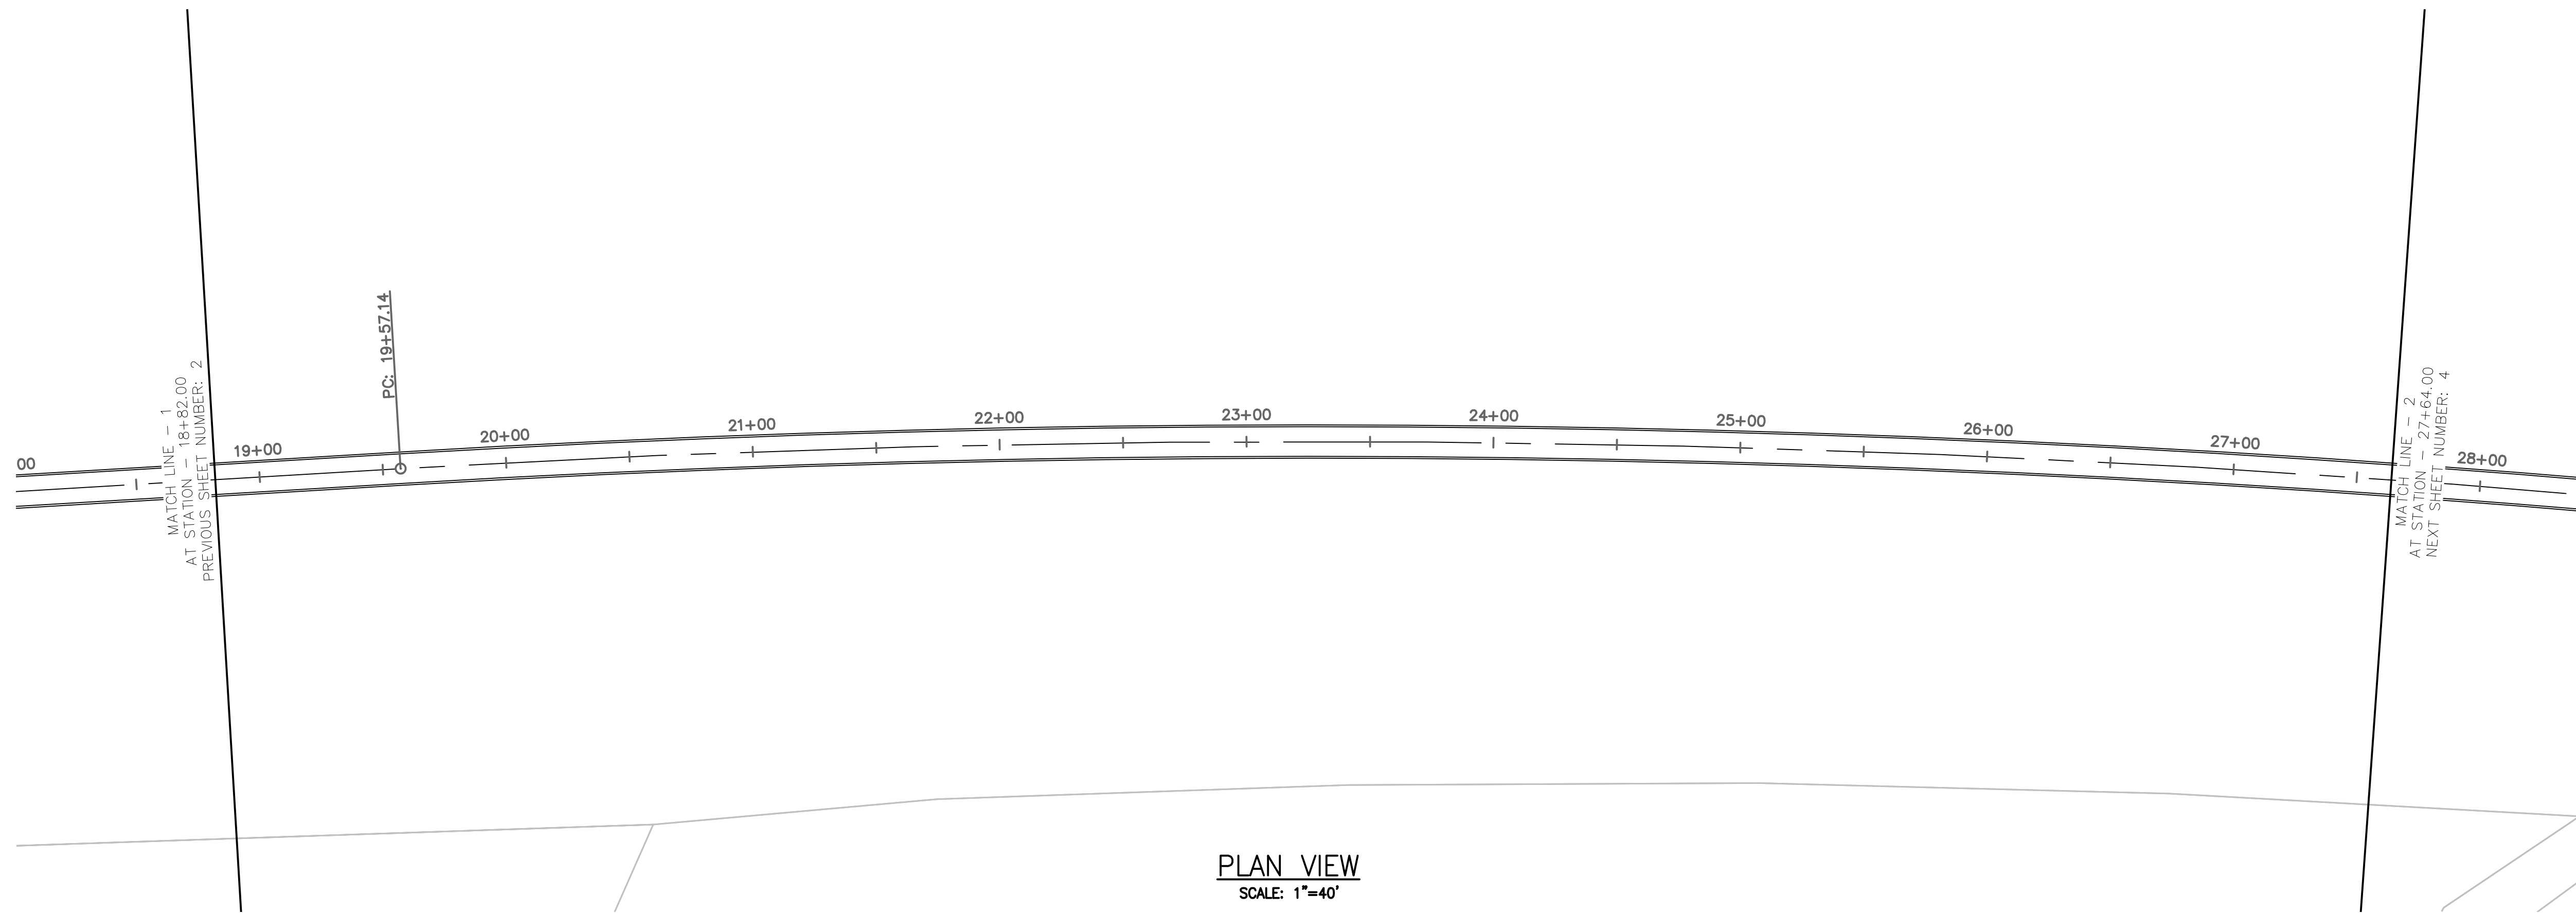

TUNNEL NOTES	
①	EXISTING SURFACE
②	PROPOSED 13.5' O.D. TUNNEL

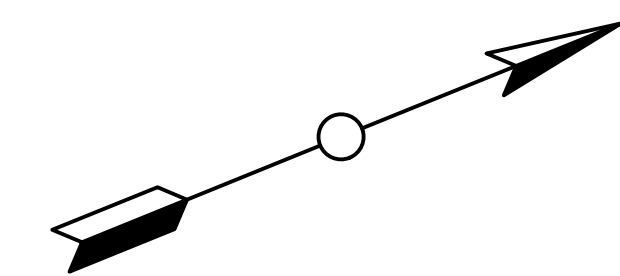


PROJECT NO. MD-002 DRAWING NO. C-002 SHEET NO. 4 OF 77	TRANSPORT TUNNEL PROJECT TUNNEL ALIGNMENT AND PROFILE	DESIGN BY CW DRAWN BY AT CHECKED BY SD																														
<table border="1" style="width: 100%; border-collapse: collapse;"> <thead> <tr> <th>NO.</th> <th>DATE</th> <th>REVISIONS</th> <th>DWN</th> <th>CKD</th> <th>APPR</th> </tr> </thead> <tbody> <tr><td> </td><td> </td><td> </td><td> </td><td> </td><td> </td></tr> <tr><td> </td><td> </td><td> </td><td> </td><td> </td><td> </td></tr> <tr><td> </td><td> </td><td> </td><td> </td><td> </td><td> </td></tr> <tr><td> </td><td> </td><td> </td><td> </td><td> </td><td> </td></tr> </tbody> </table>			NO.	DATE	REVISIONS	DWN	CKD	APPR																								
NO.	DATE	REVISIONS	DWN	CKD	APPR																											

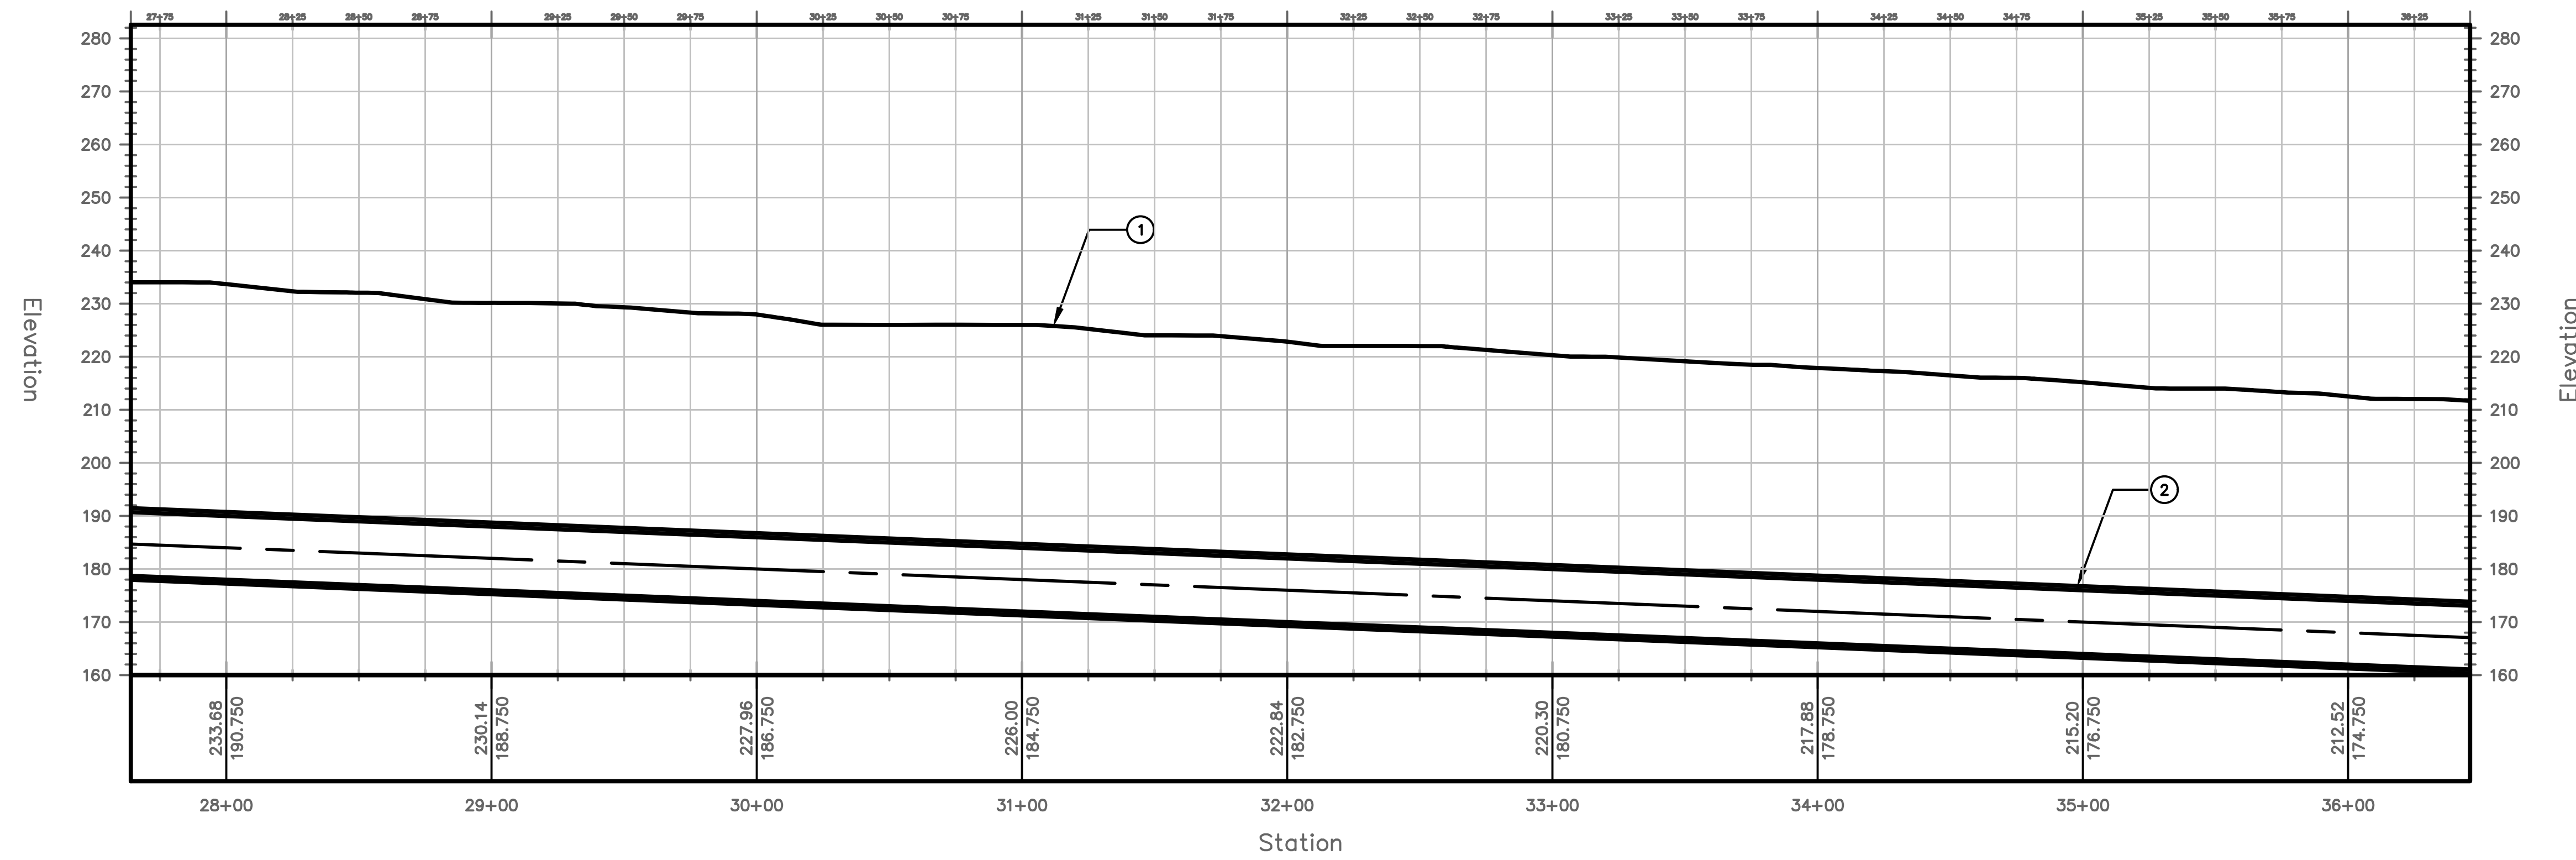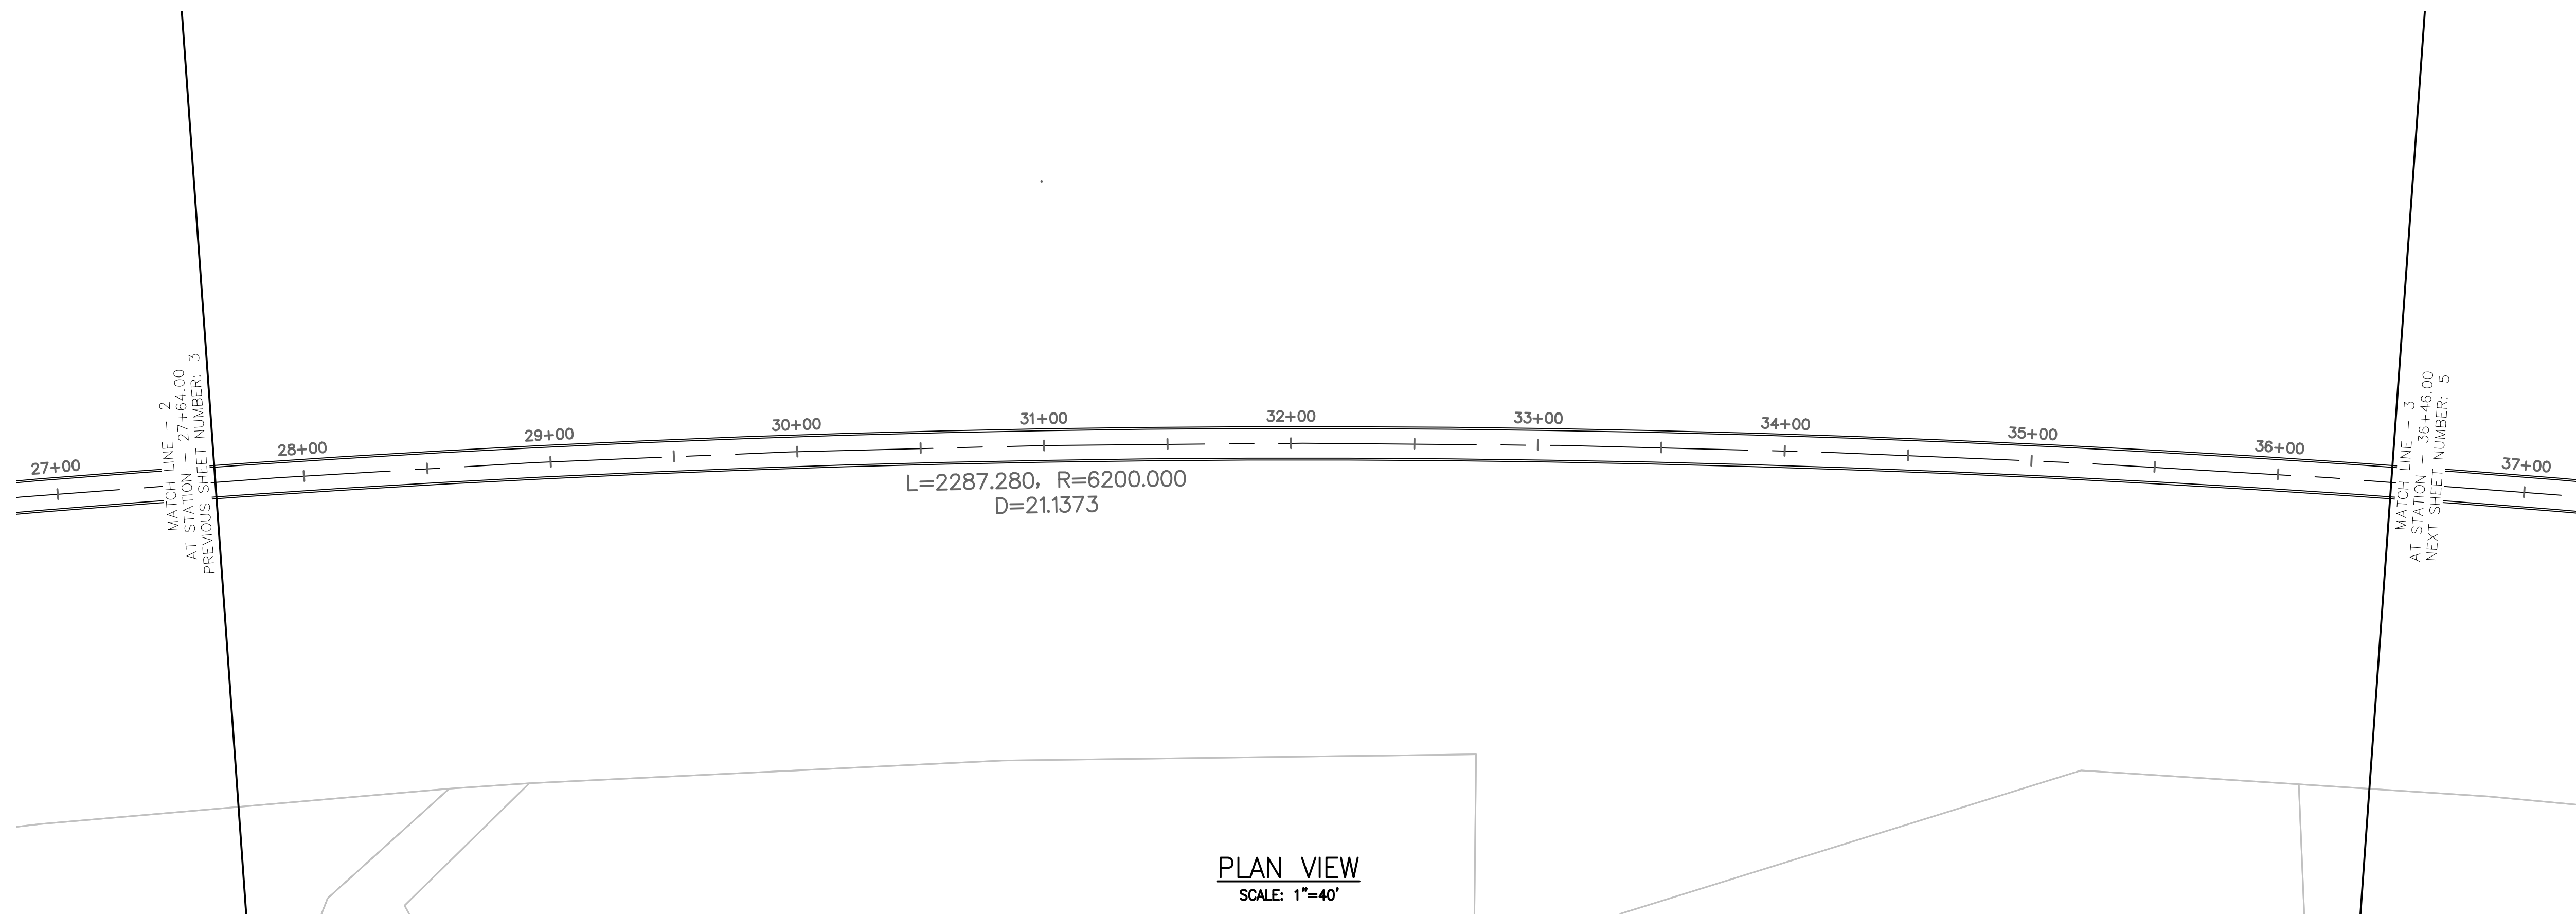


TUNNEL NOTES	
①	EXISTING SURFACE
②	PROPOSED 13.5' O.D. TUNNEL

PROJECT NO.	MD-002				
DRAWING NO.	C-003				
SHEET NO.	5 OF 77				
TRANSPORT TUNNEL PROJECT					
TUNNEL ALIGNMENT AND PROFILE					
DESIGN BY	CW				
DRAWN BY	AT				
CHECKED BY	SD				
NO.	DATE	REVISIONS	DWN	CKD	APPR
THE BORING COMPANY 1 ROCKET ROAD HAWTHORNE, CA 90250					


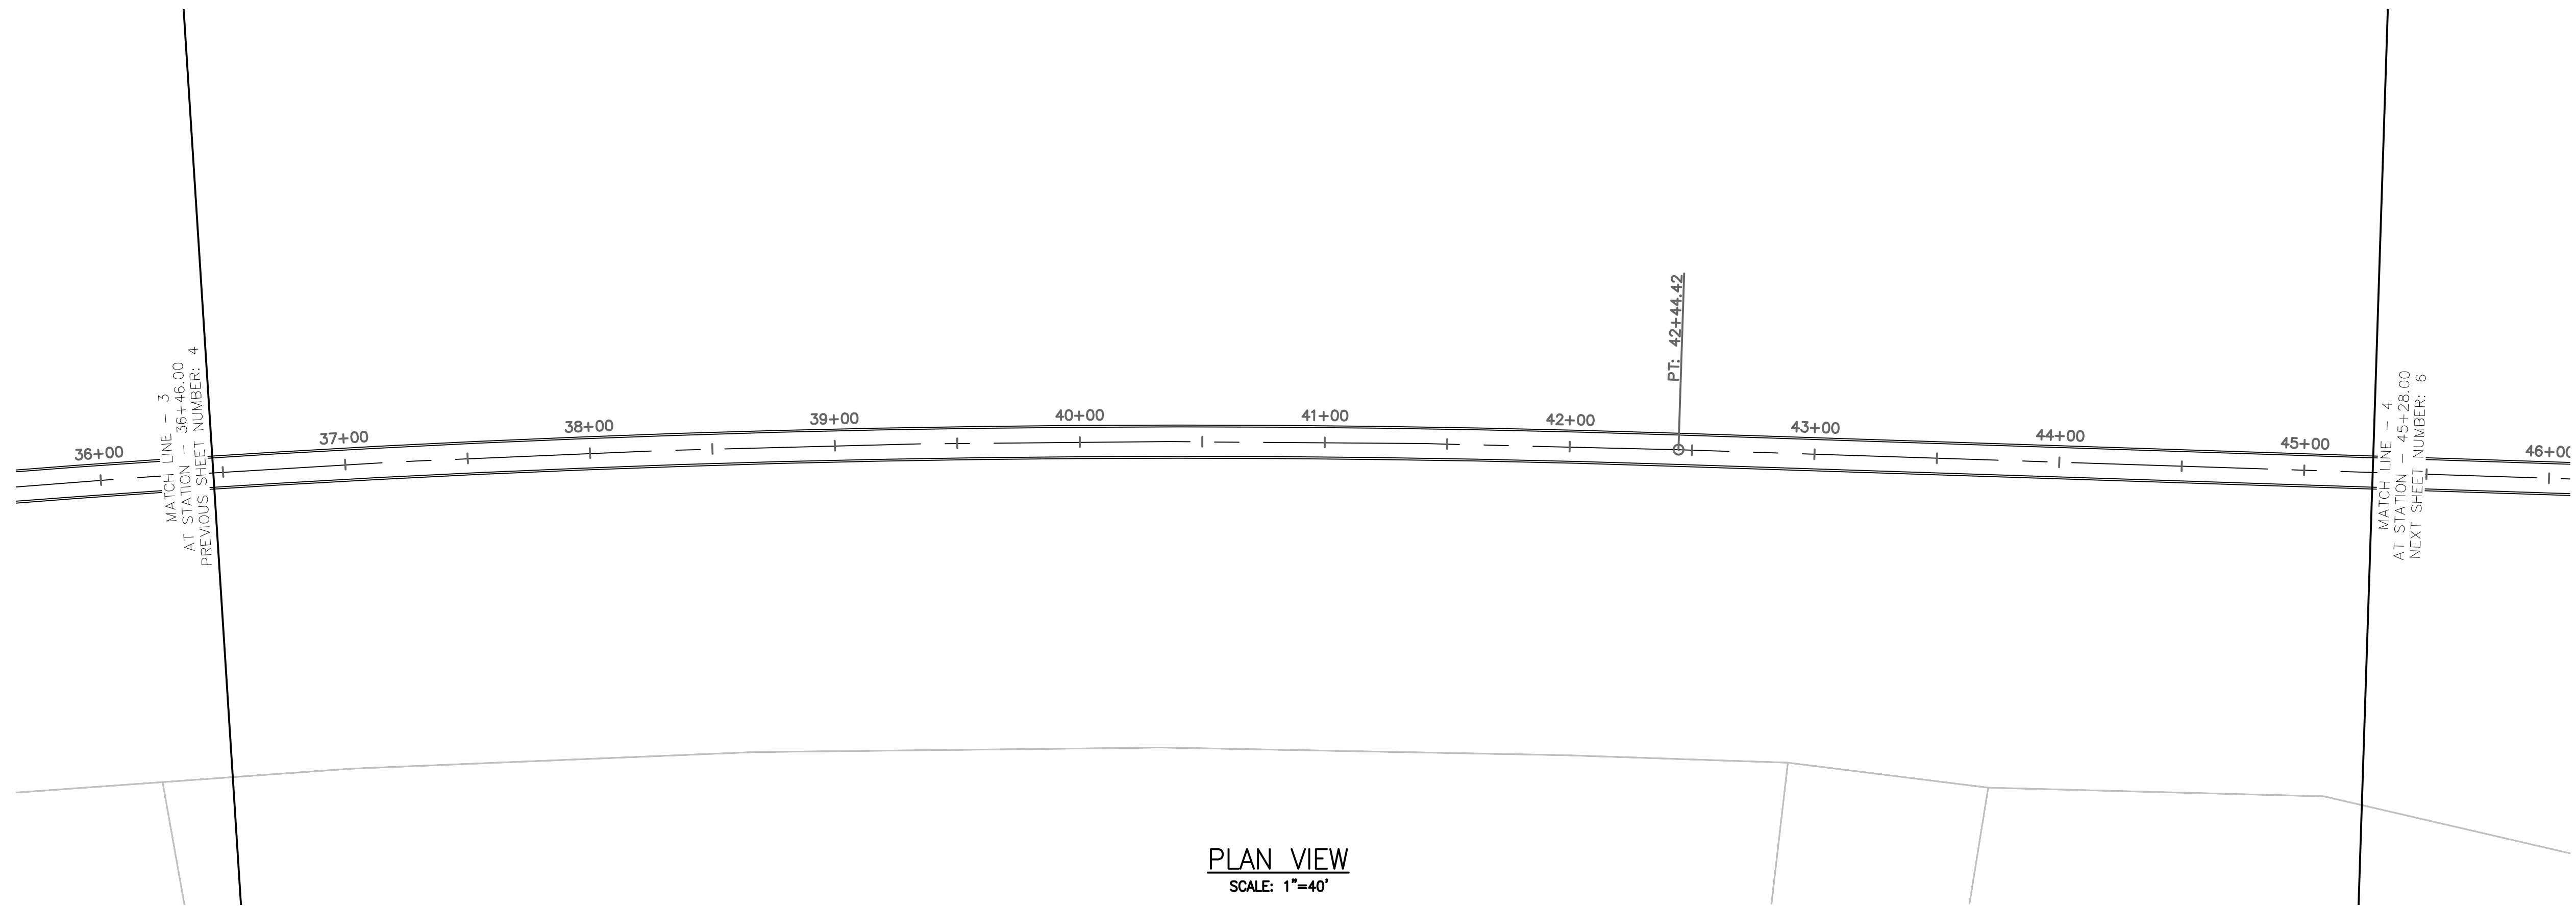


PLAN VIEW
SCALE: 1"=40'


TUNNEL NOTES	
①	EXISTING SURFACE
②	PROPOSED 13.5' O.D. TUNNEL

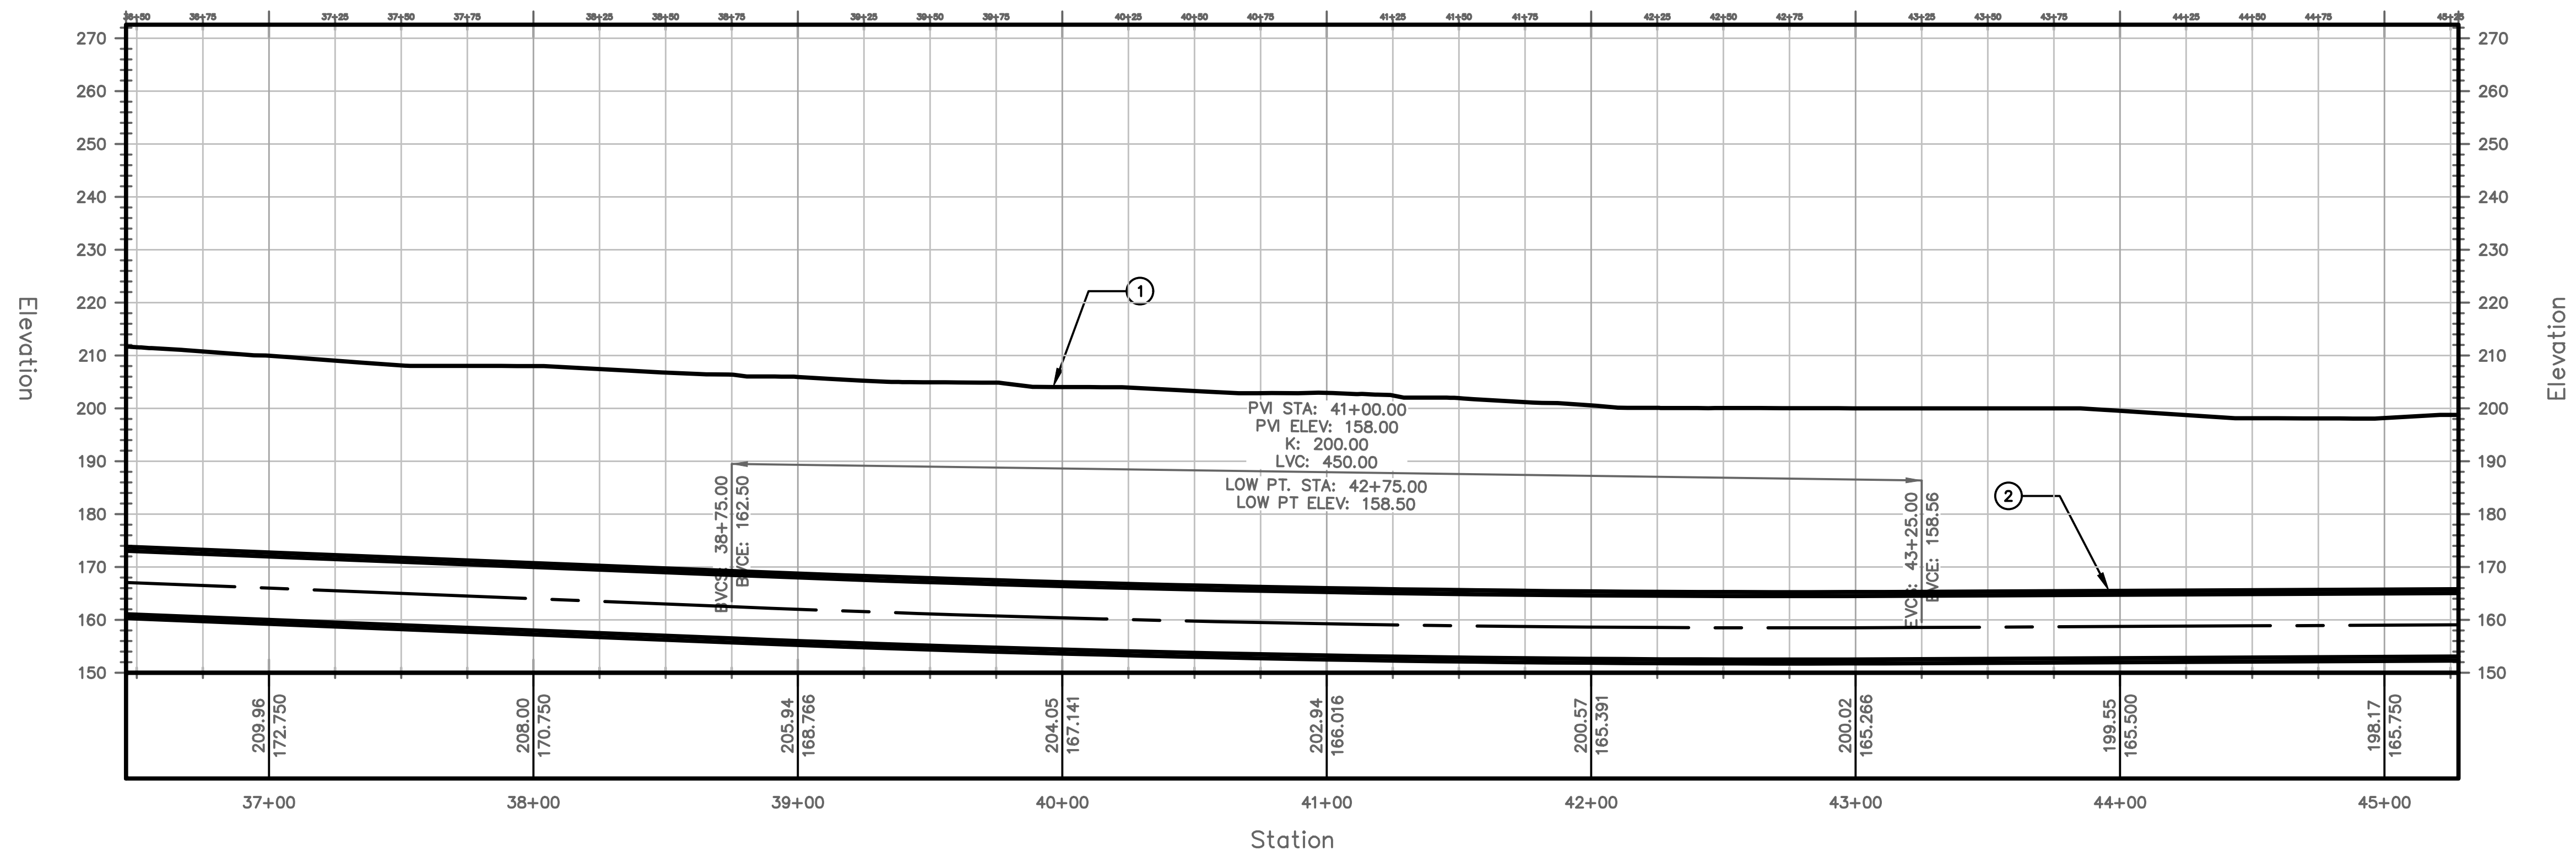


PROFILE VIEW
HORIZONTAL SCALE: 1"=40'
VERTICAL SCALE: 1"=20'

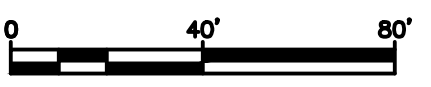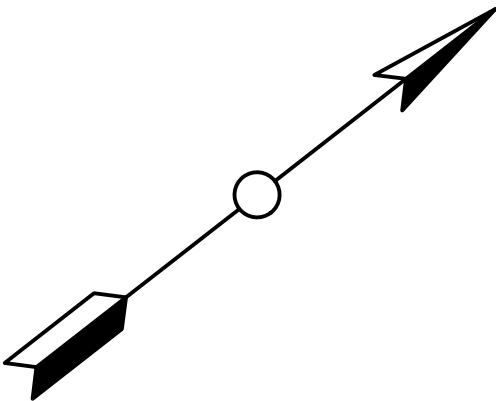

PROJECT NO. MD-002 DRAWING NO. C-004 SHEET NO. 6 OF 77	TRANSPORT TUNNEL PROJECT TUNNEL ALIGNMENT AND PROFILE	DESIGN BY CW DRAWN BY AT CHECKED BY SD																														
<table border="1" style="width: 100%; border-collapse: collapse;"> <thead> <tr> <th>NO.</th> <th>DATE</th> <th>REVISIONS</th> <th>DWN</th> <th>CKD</th> <th>APPR</th> </tr> </thead> <tbody> <tr><td> </td><td> </td><td> </td><td> </td><td> </td><td> </td></tr> <tr><td> </td><td> </td><td> </td><td> </td><td> </td><td> </td></tr> <tr><td> </td><td> </td><td> </td><td> </td><td> </td><td> </td></tr> <tr><td> </td><td> </td><td> </td><td> </td><td> </td><td> </td></tr> </tbody> </table>			NO.	DATE	REVISIONS	DWN	CKD	APPR																								
NO.	DATE	REVISIONS	DWN	CKD	APPR																											

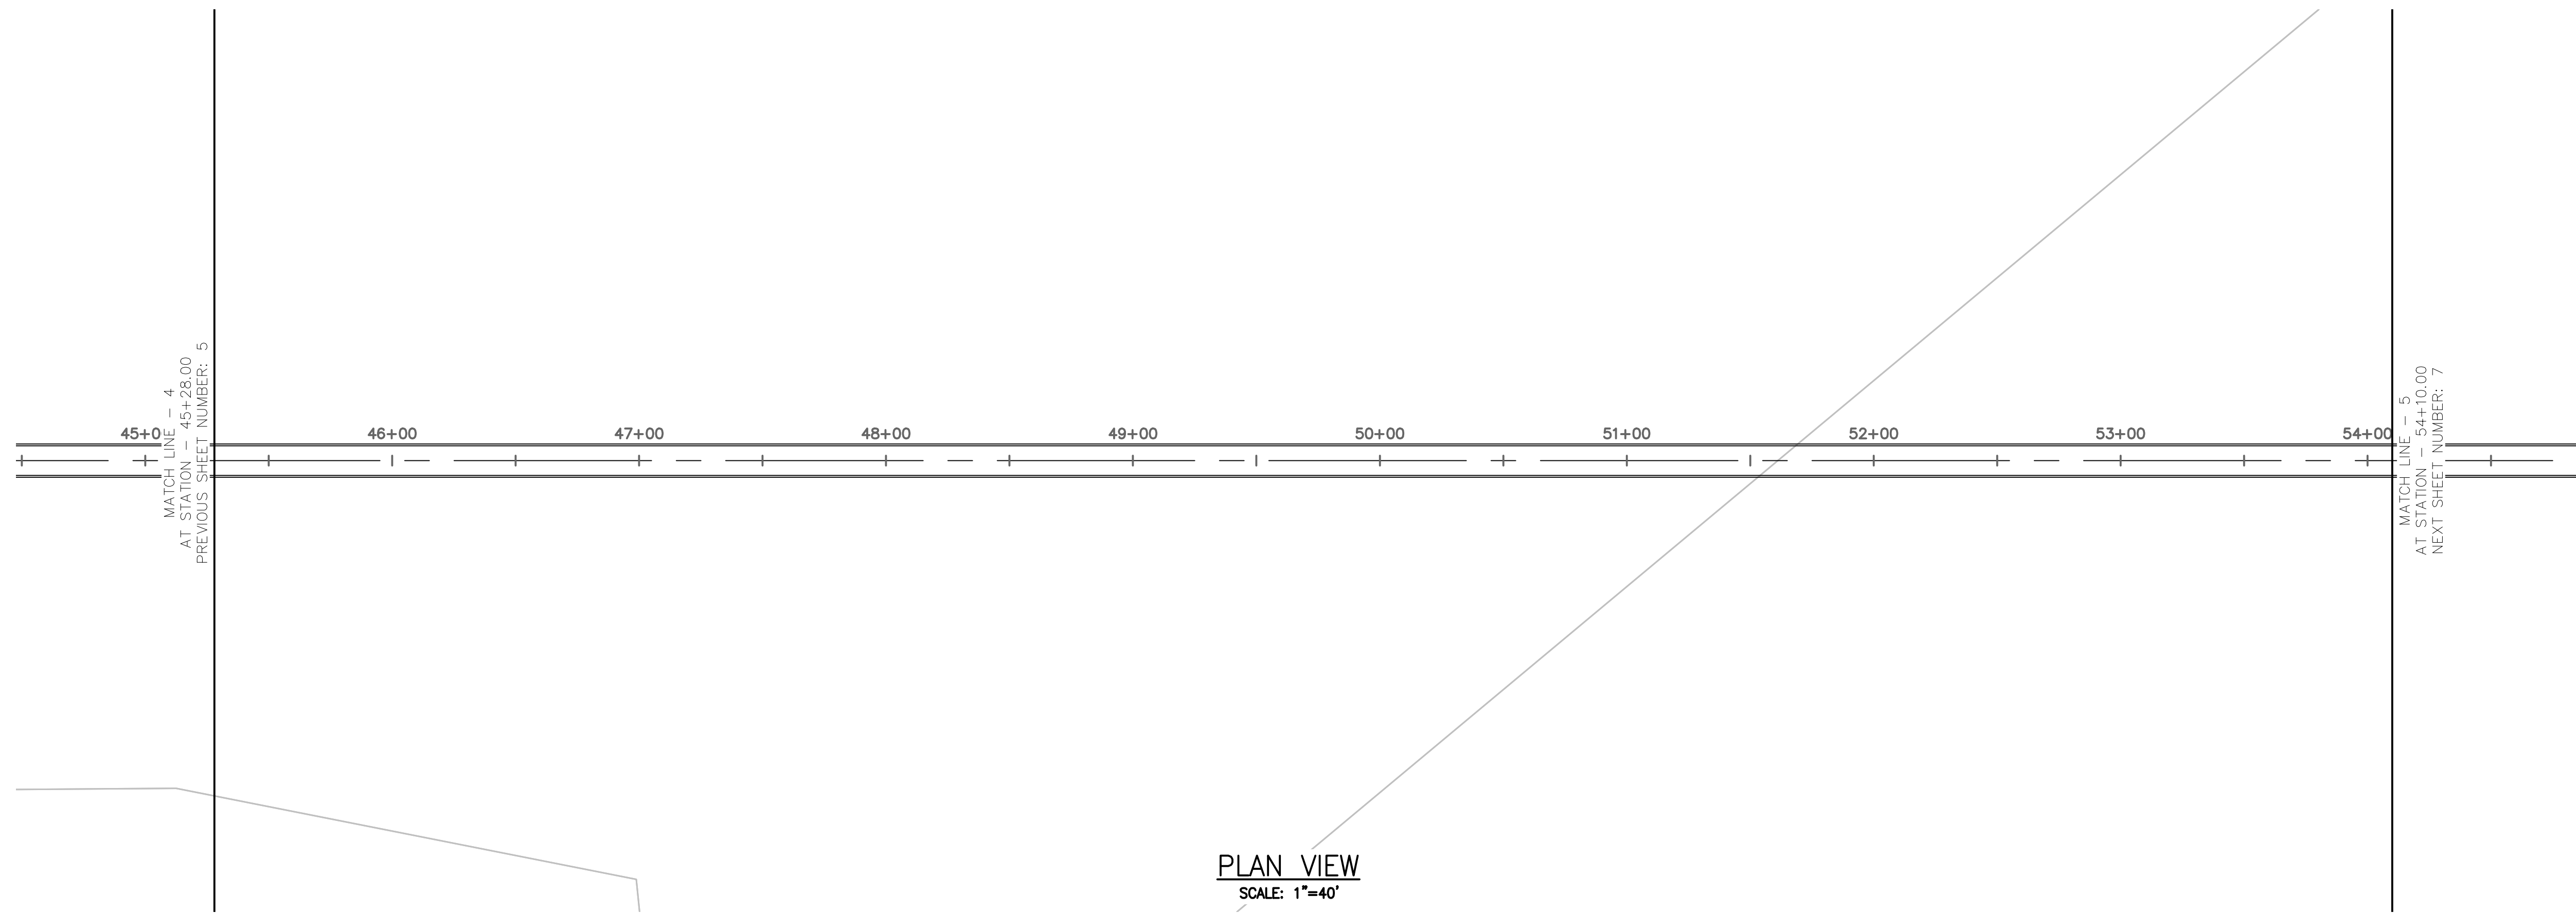


PLAN VIEW
SCALE: 1"=40'

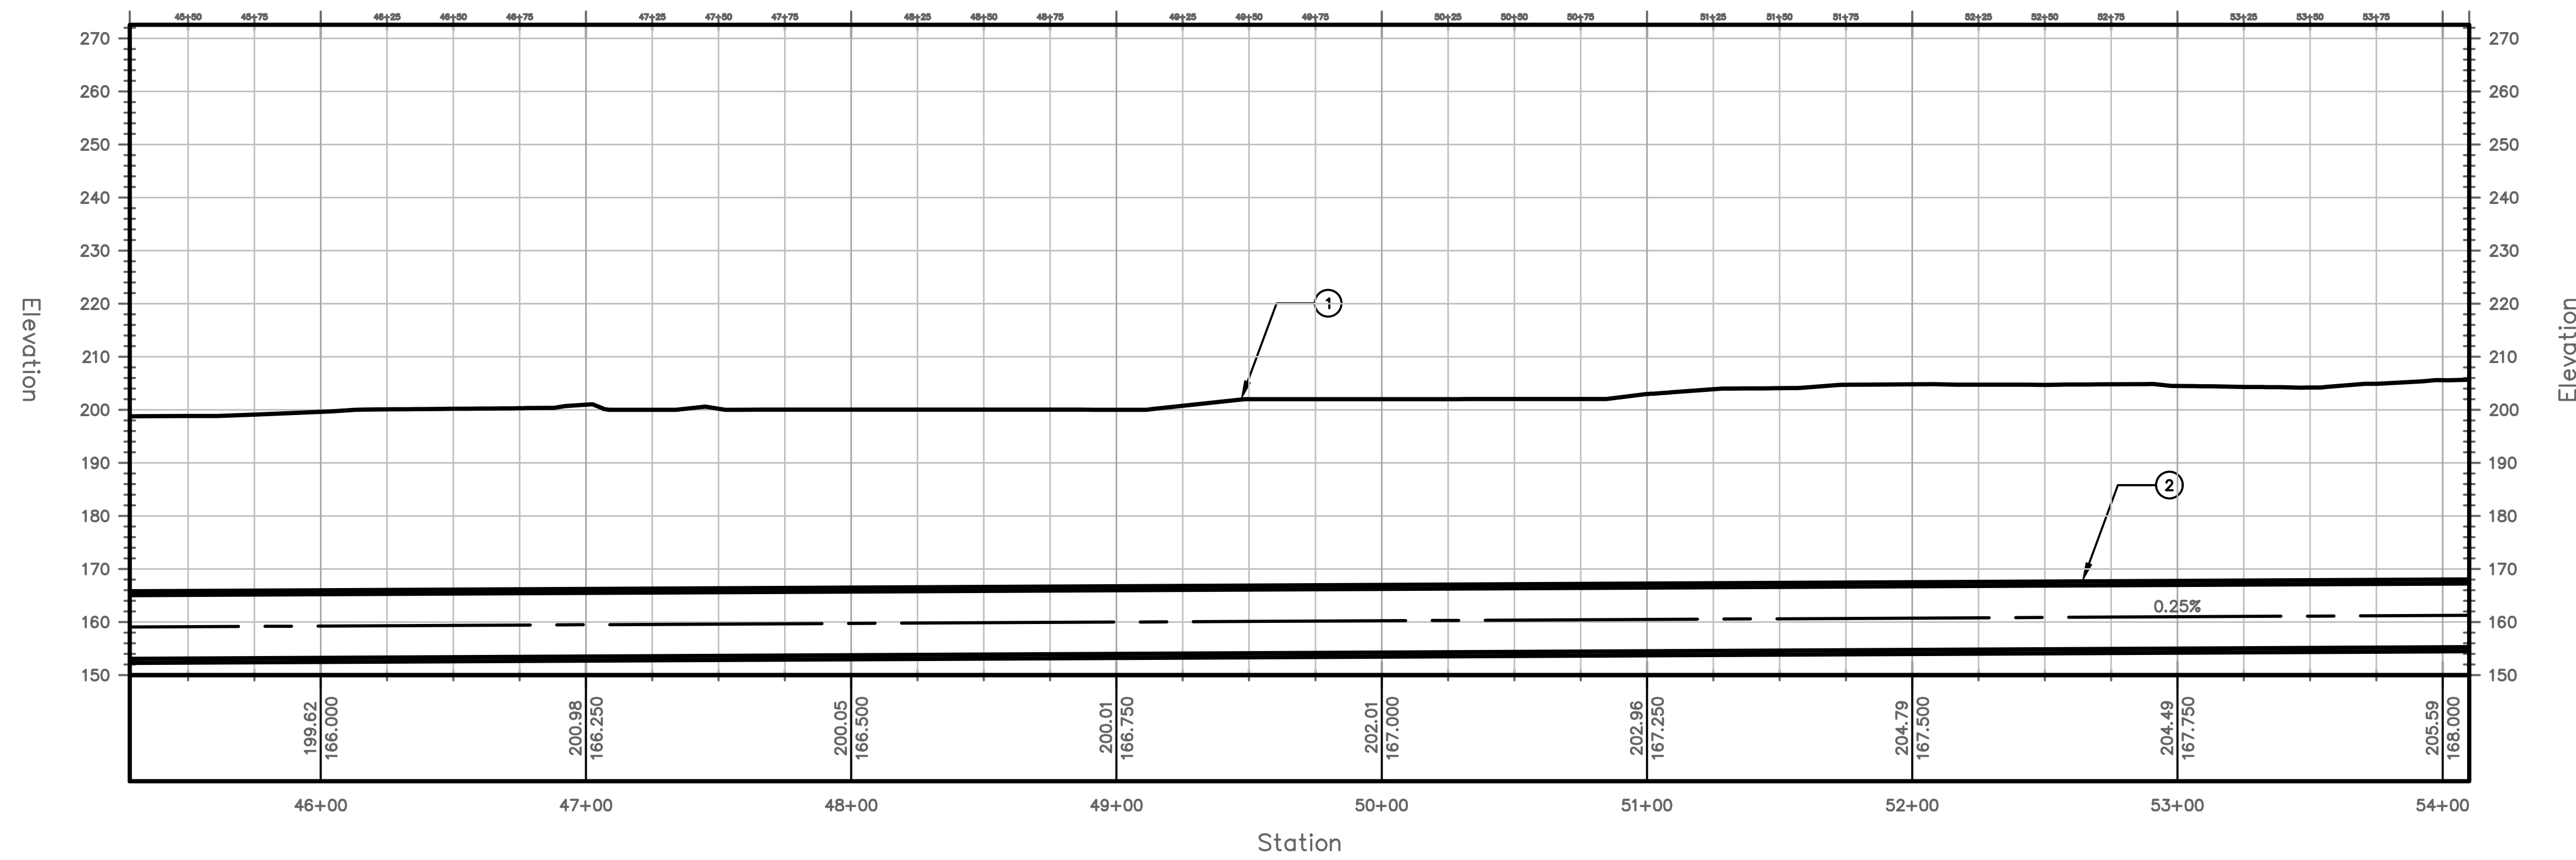

PROFILE VIEW
HORIZONTAL SCALE: 1"=40'
VERTICAL SCALE: 1"=20'

TUNNEL NOTES	
①	EXISTING SURFACE
②	PROPOSED 13.5' O.D. TUNNEL

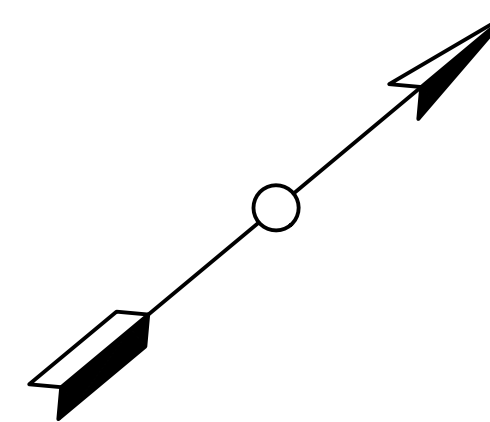



PROJECT NO. MD-002
DRAWING NO. C-005
SHEET NO. 7 OF 77

TRANSPORT TUNNEL PROJECT
TUNNEL ALIGNMENT AND PROFILE


DESIGN BY CW
DRAWN BY AT
CHECKED BY SD

NO.	DATE	REVISIONS	DWN	CKD	APPR


THE BORING COMPANY
1 ROCKET ROAD
HAWTHORNE, CA 90250

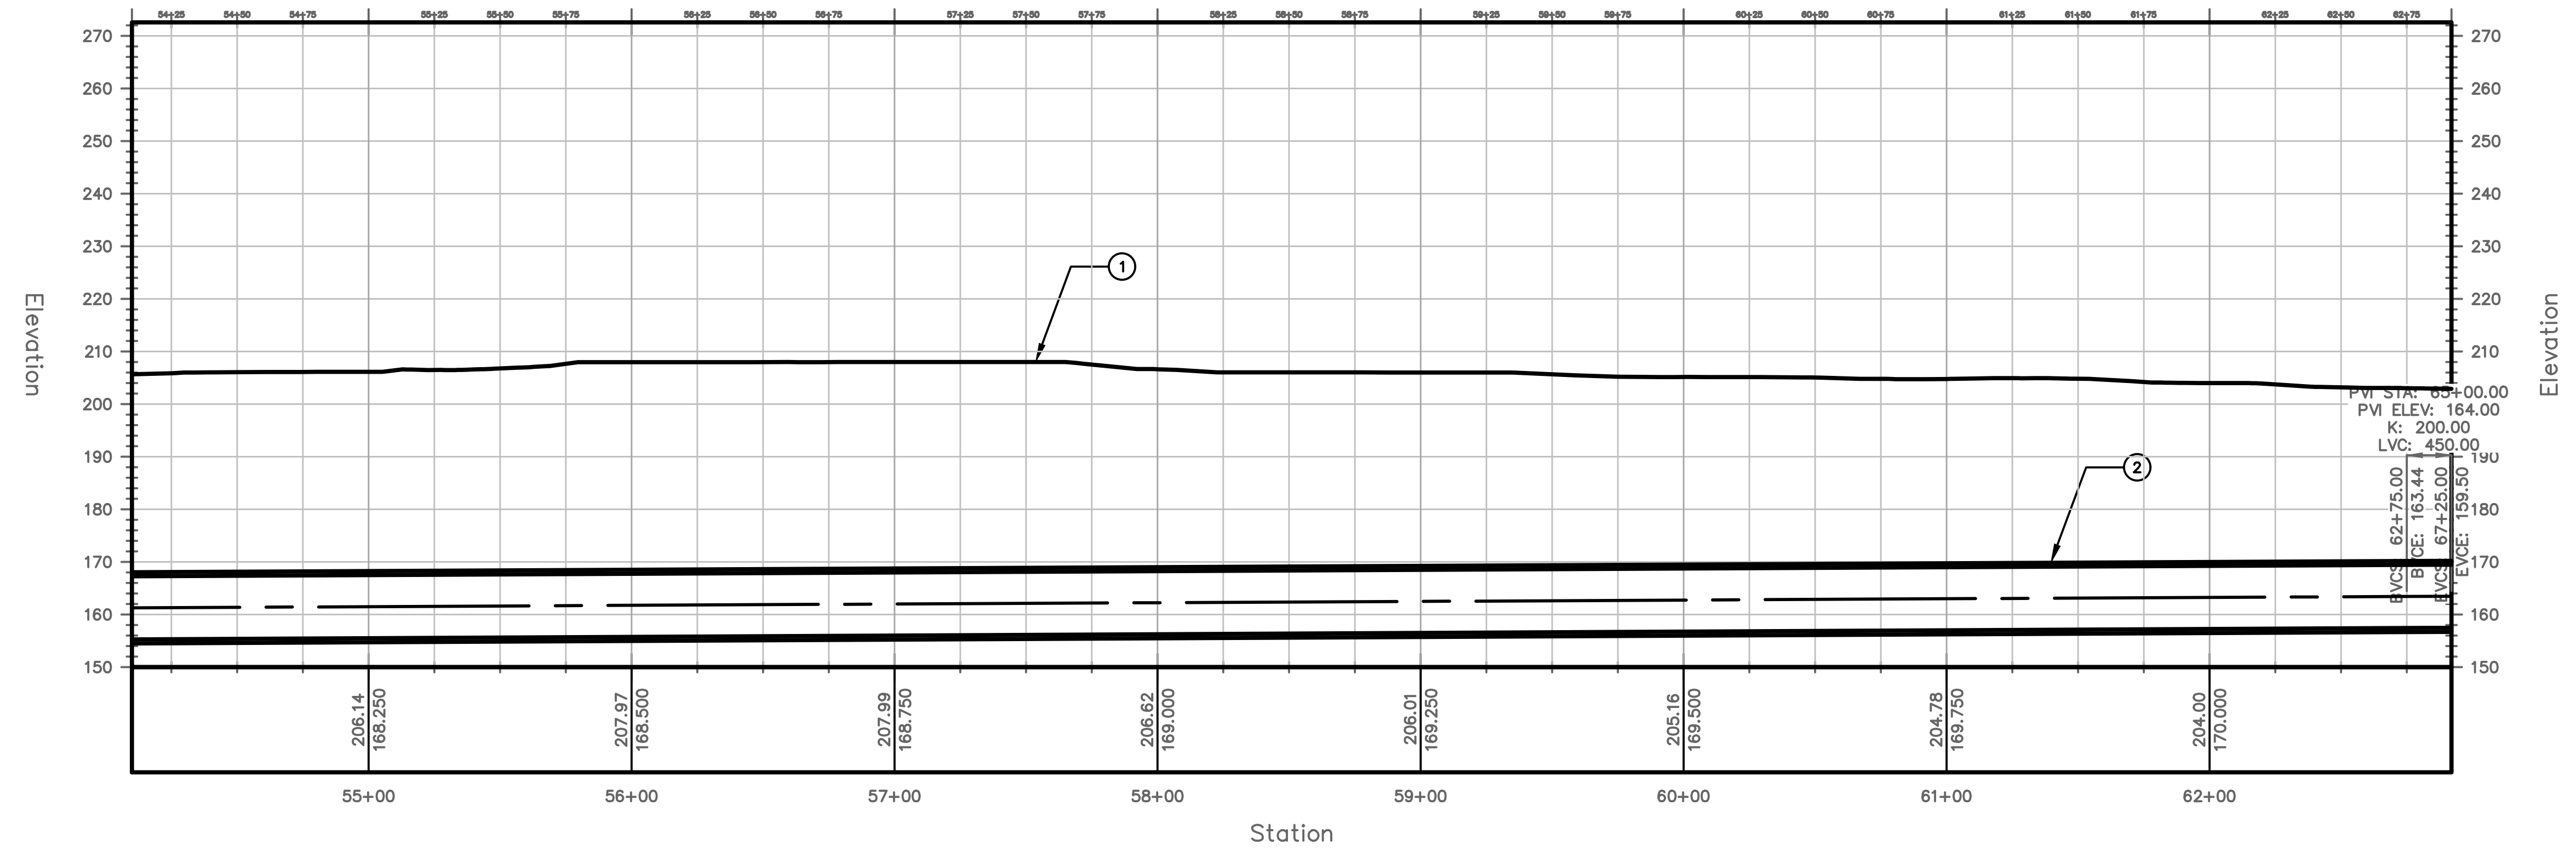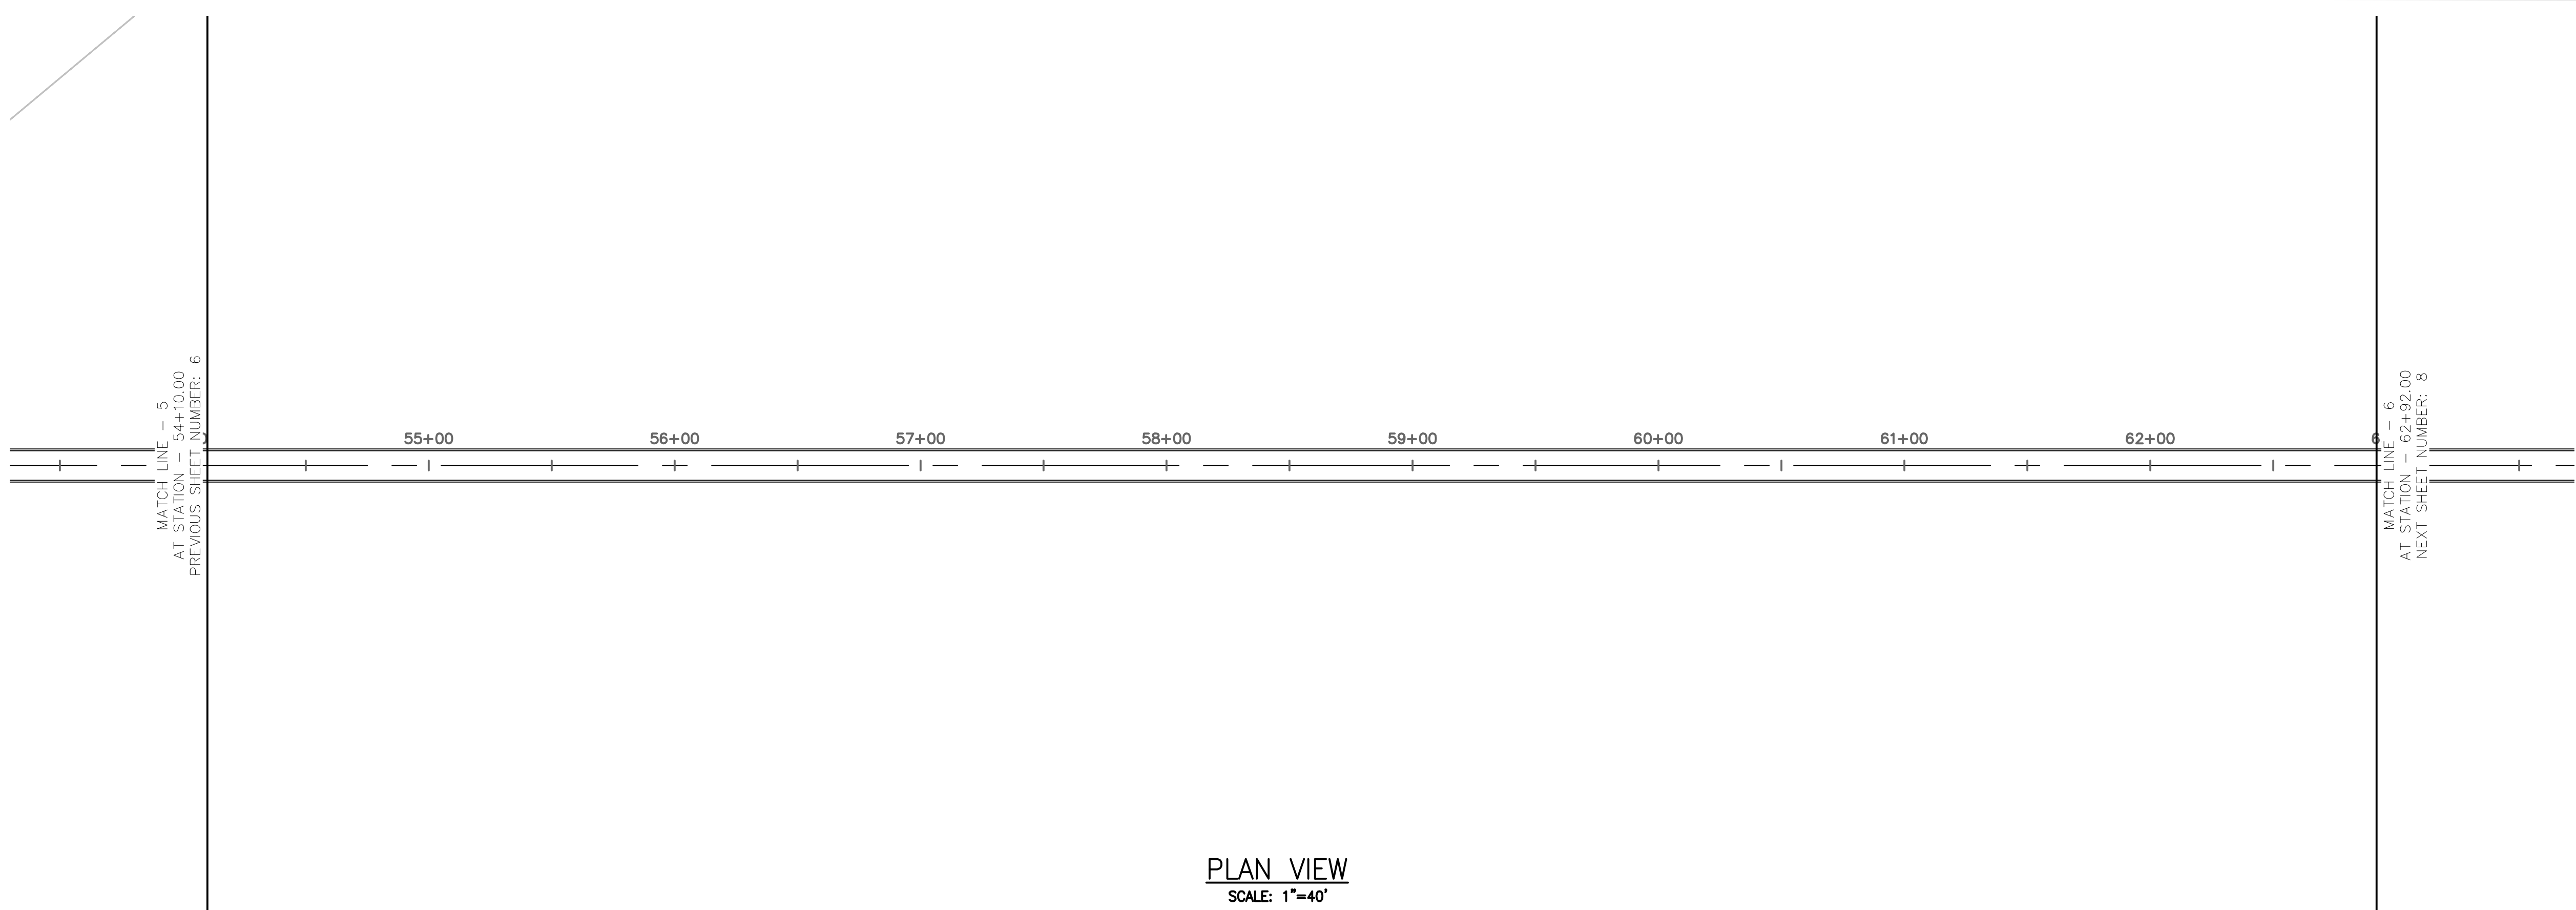


TUNNEL NOTES	
①	EXISTING SURFACE
②	PROPOSED 13.5' O.D. TUNNEL

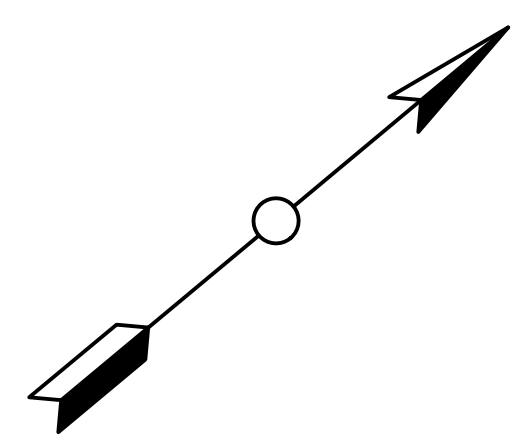

PROJECT NO. MD-002	TRANSPORT TUNNEL PROJECT TUNNEL ALIGNMENT AND PROFILE														
DRAWING NO. C-006															
SHEET NO. 8 OF 77	DESIGN BY CW	DRAWN BY AT	CHECKED BY SD												
<table border="1" style="width: 100%; border-collapse: collapse;"> <tr> <th style="width: 10%;">NO.</th> <th style="width: 60%;">DATE</th> <th style="width: 20%;">REVISIONS</th> <th style="width: 10%;">DWN</th> <th style="width: 10%;">CKD</th> <th style="width: 10%;">APPR</th> </tr> <tr> <td> </td> <td> </td> <td> </td> <td> </td> <td> </td> <td> </td> </tr> </table>				NO.	DATE	REVISIONS	DWN	CKD	APPR						
NO.	DATE	REVISIONS	DWN	CKD	APPR										

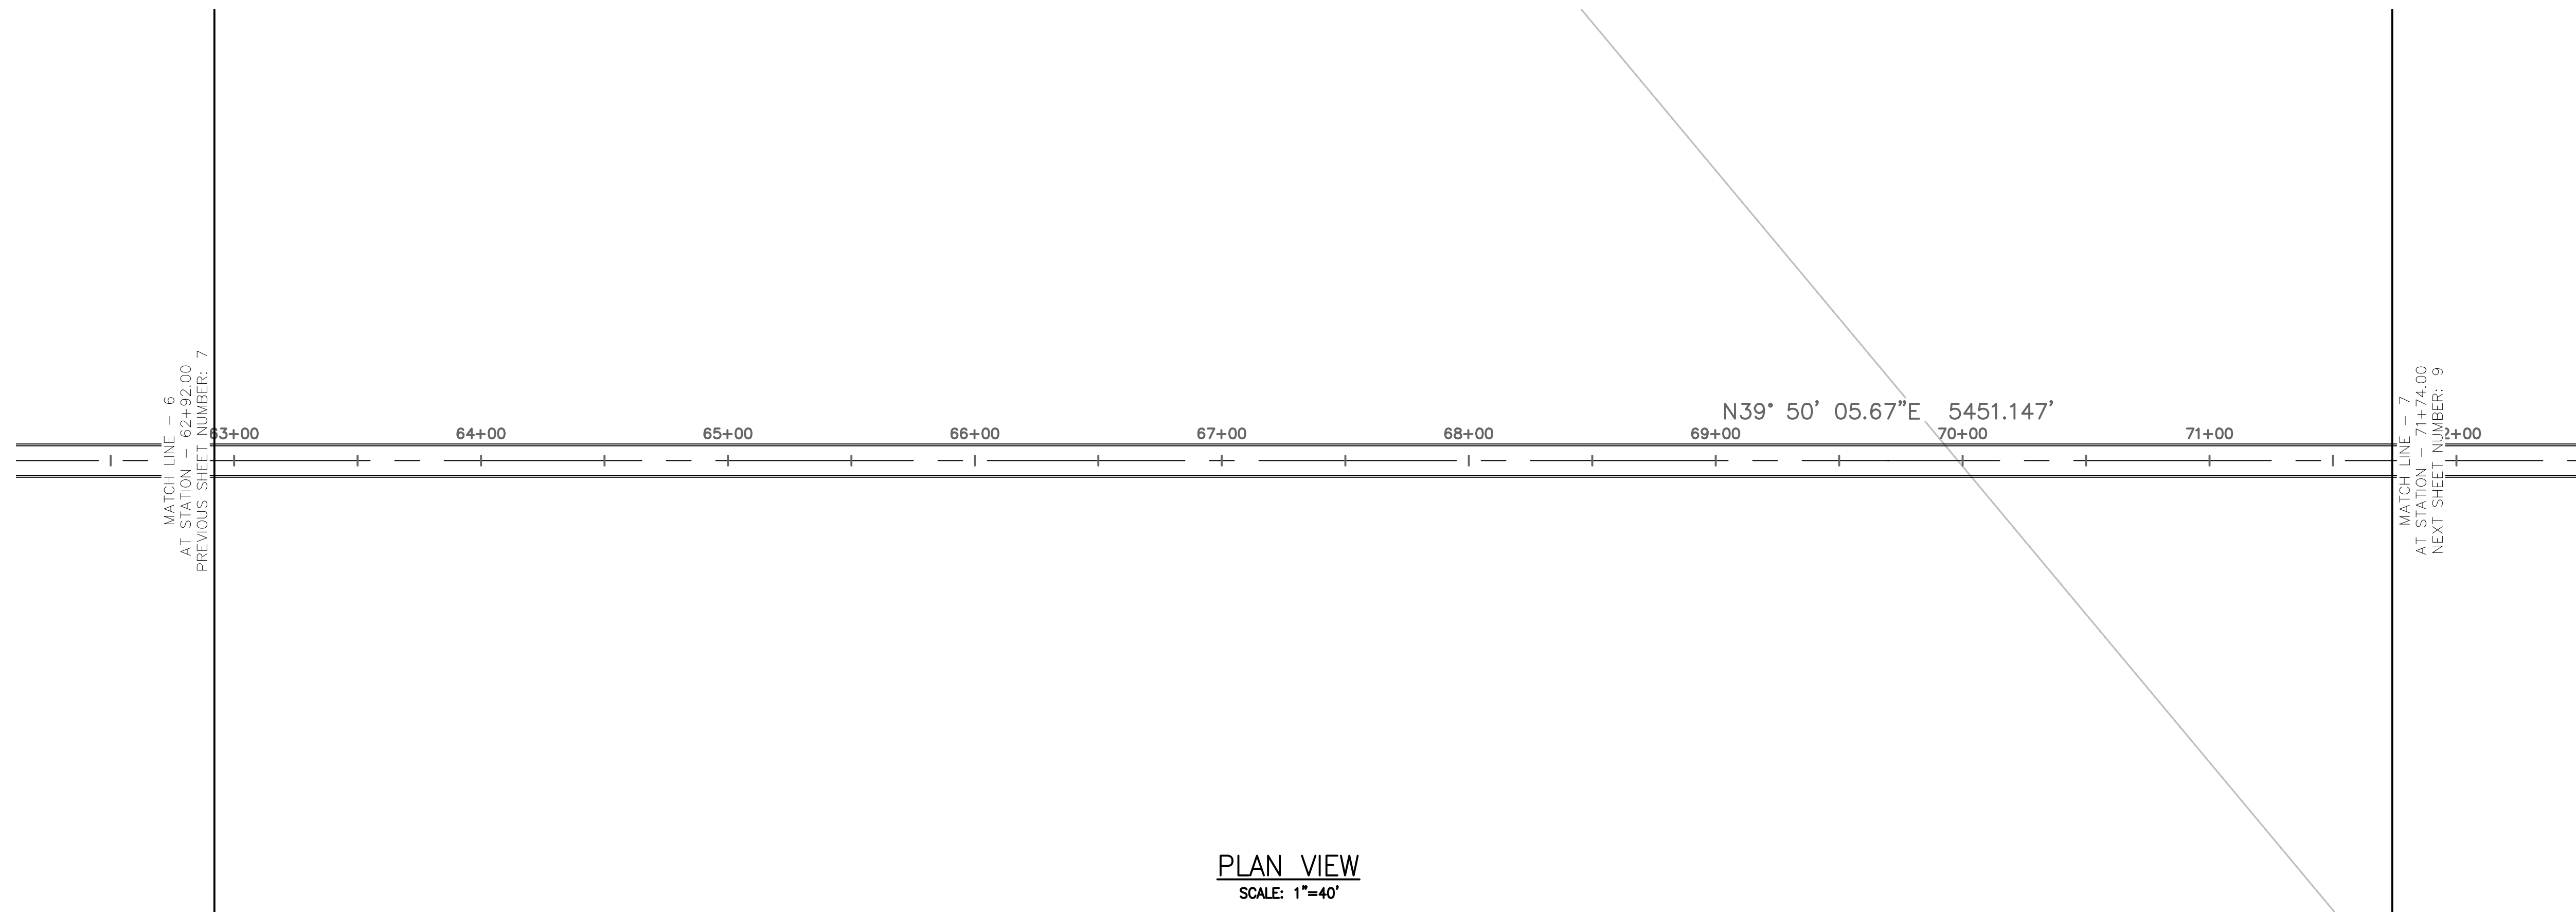


PLAN VIEW
SCALE: 1"=40'

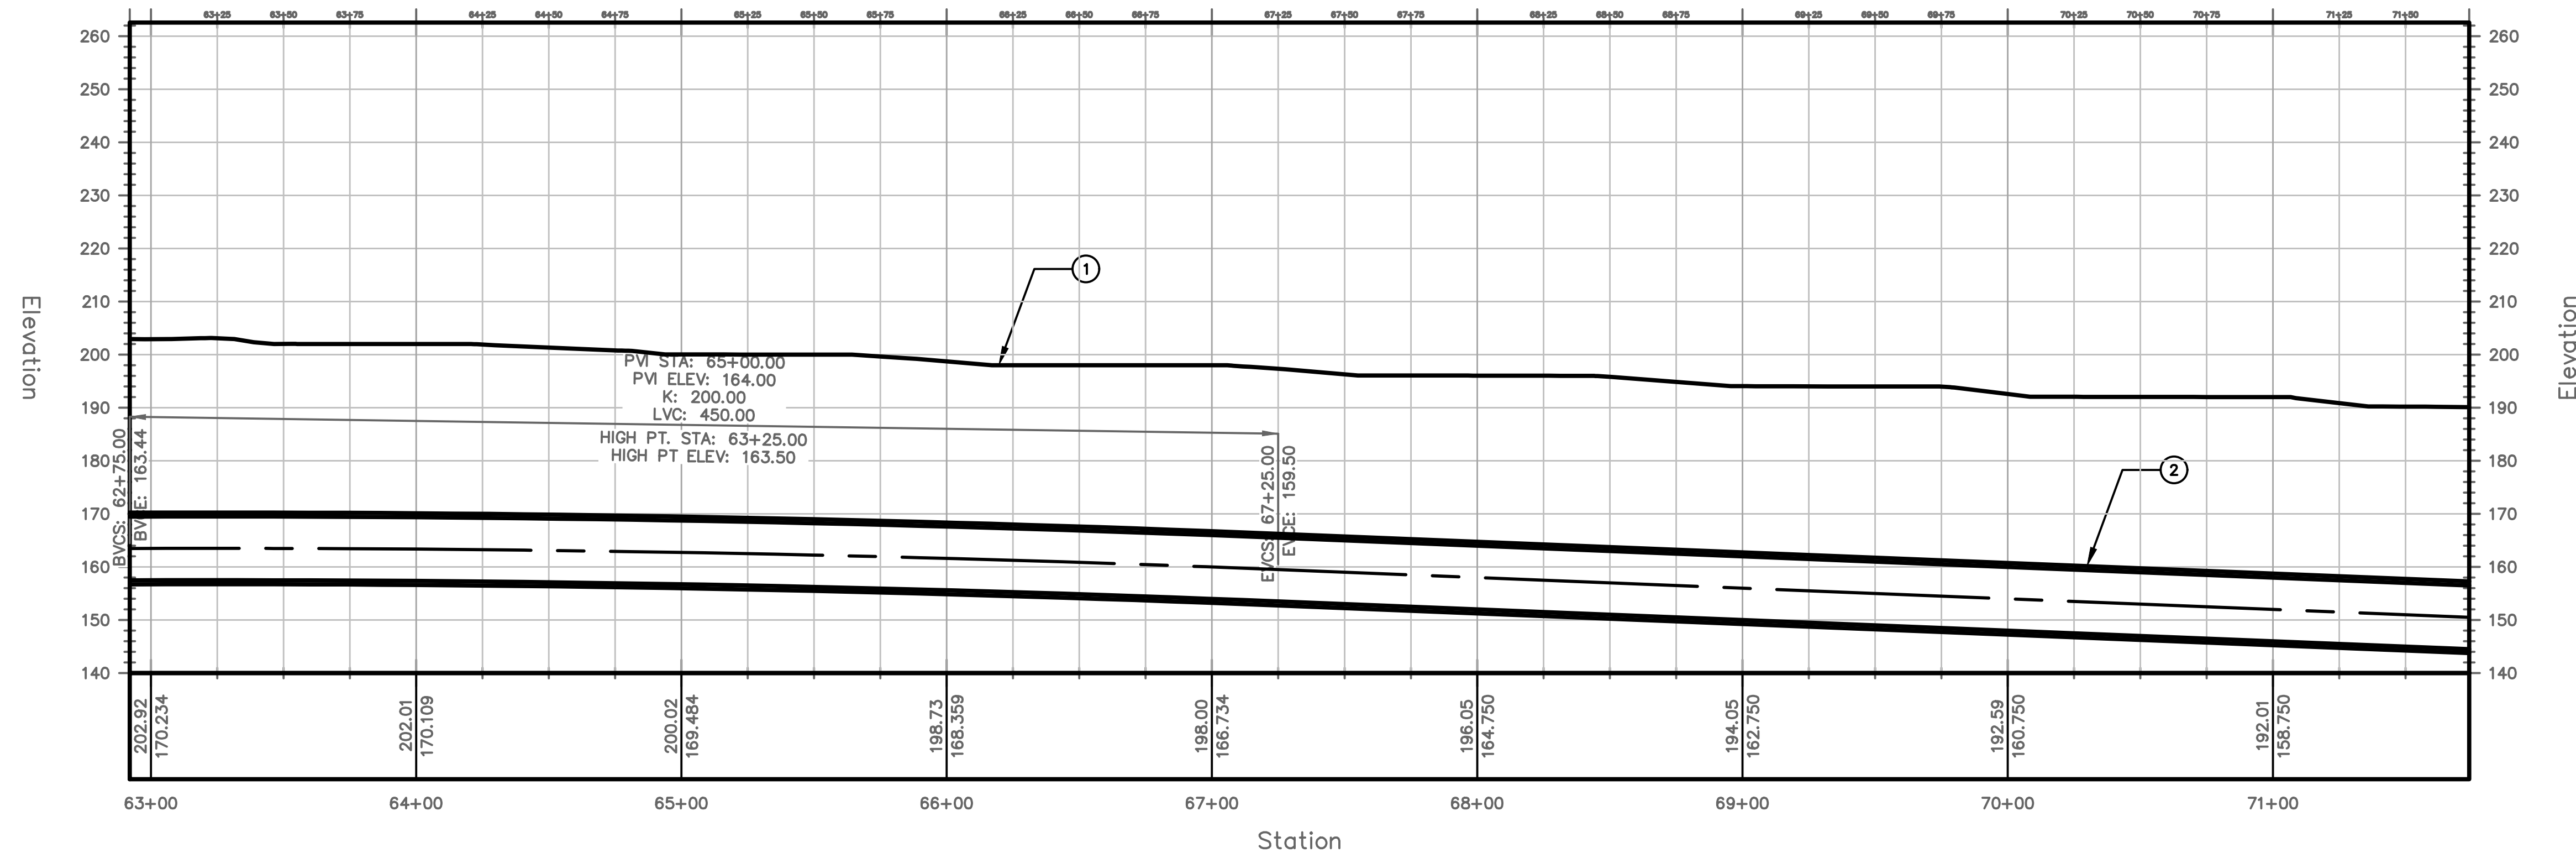

PROFILE VIEW
HORIZONTAL SCALE: 1"=40'
VERTICAL SCALE: 1"=20'

TUNNEL NOTES	
①	EXISTING SURFACE
②	PROPOSED 13.5' O.D. TUNNEL

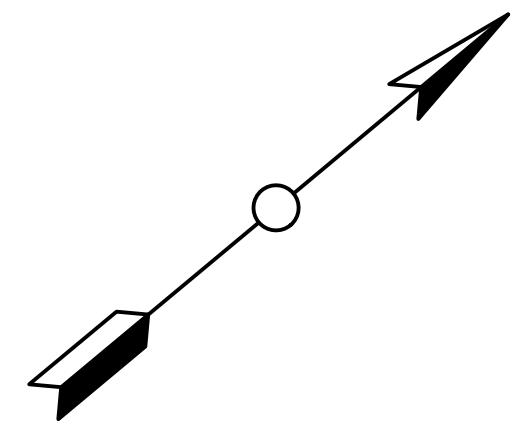


PROJECT NO. MD-002
DRAWING NO. C-007
SHEET NO. 8 OF 77

TRANSPORT TUNNEL PROJECT
TUNNEL ALIGNMENT AND PROFILE


DESIGN BY CW
DRAWN BY AT
CHECKED BY SD

NO.	DATE	REVISIONS	DWN	CKD	APPR

THE BORING COMPANY
1 ROCKET ROAD
HAWTHORNE, CA 90250


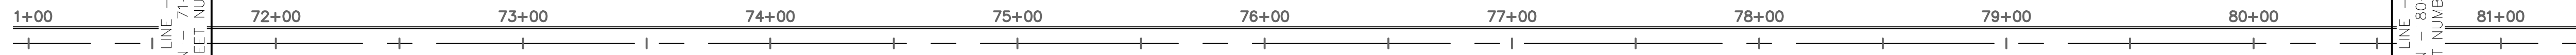


PLAN VIEW
SCALE: 1"=40'

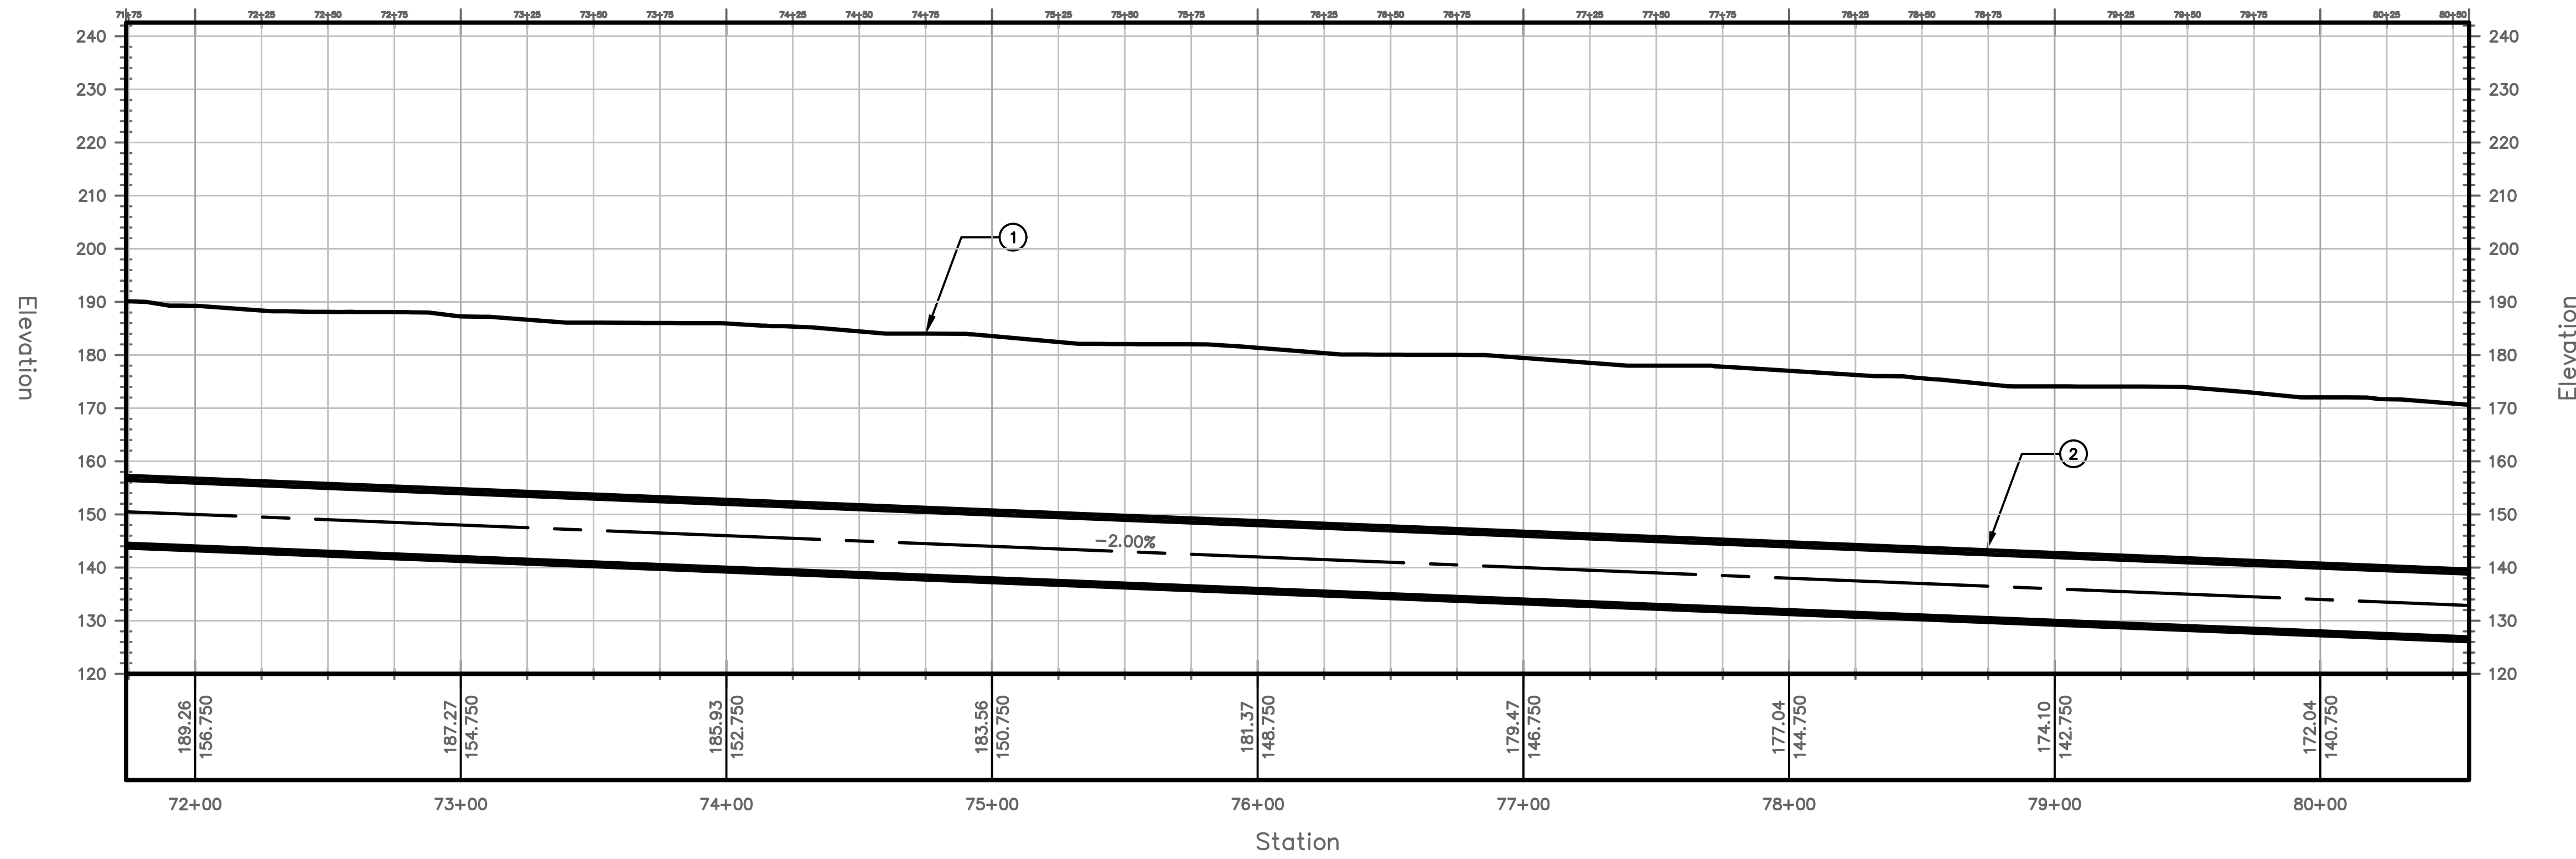

PROFILE VIEW
HORIZONTAL SCALE: 1"=40'
VERTICAL SCALE: 1"=20'

TUNNEL NOTES	
①	EXISTING SURFACE
②	PROPOSED 13.5' O.D. TUNNEL

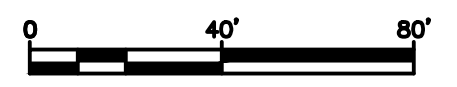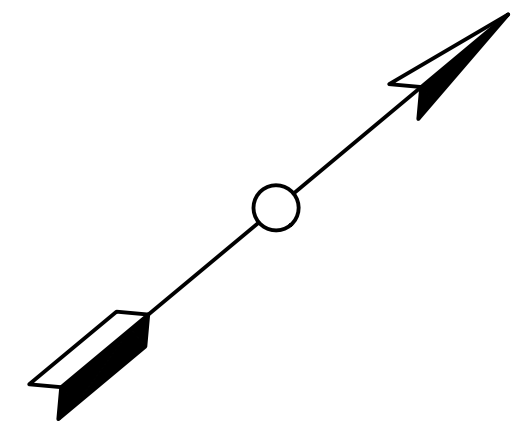



PROJECT NO. MD-002
DRAWING NO. C-008
SHEET NO. 10 OF 77

TRANSPORT TUNNEL PROJECT
TUNNEL ALIGNMENT AND PROFILE


DESIGN BY CW
DRAWN BY AT
CHECKED BY SD

NO.	DATE	REVISIONS	DWN	CKD	APPR



THE BORING COMPANY
1 ROCKET ROAD
HAWTHORNE, CA 90250

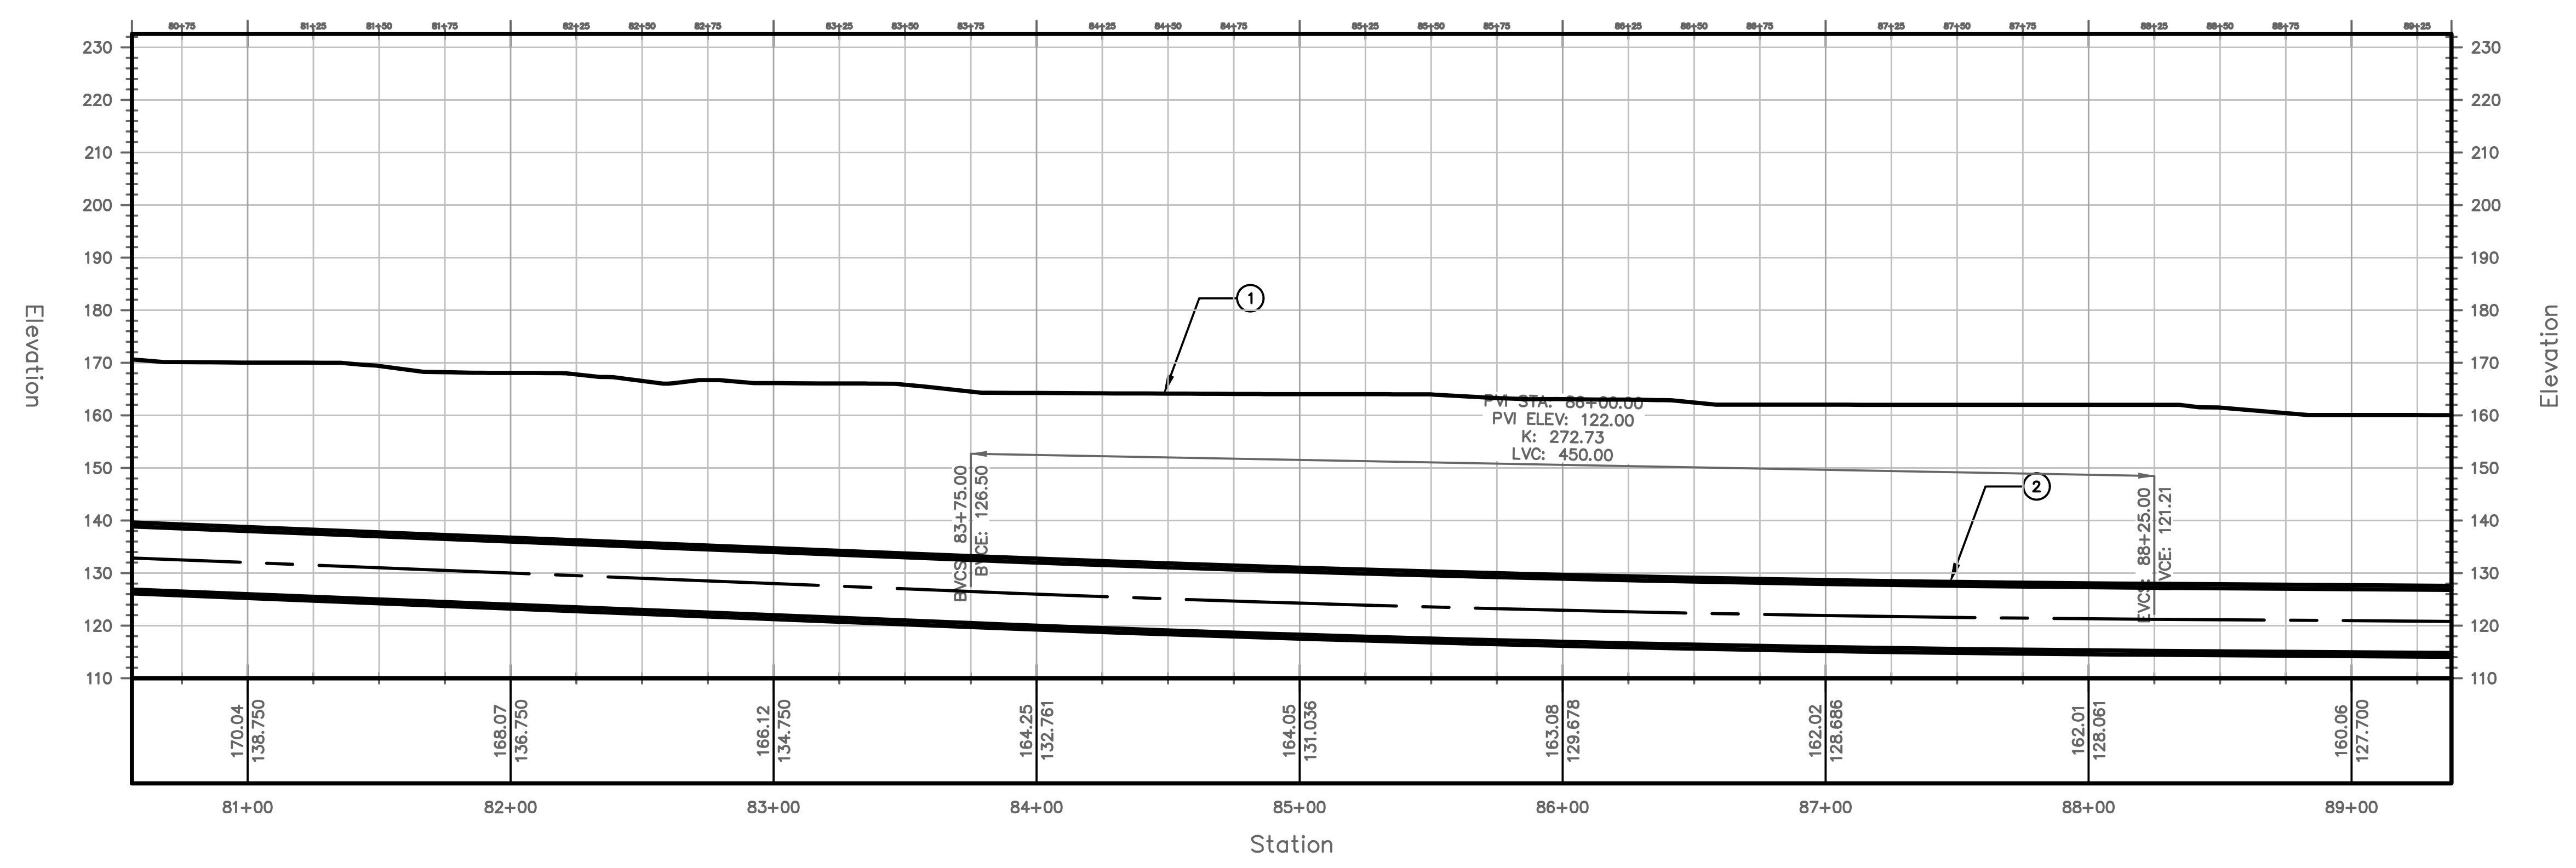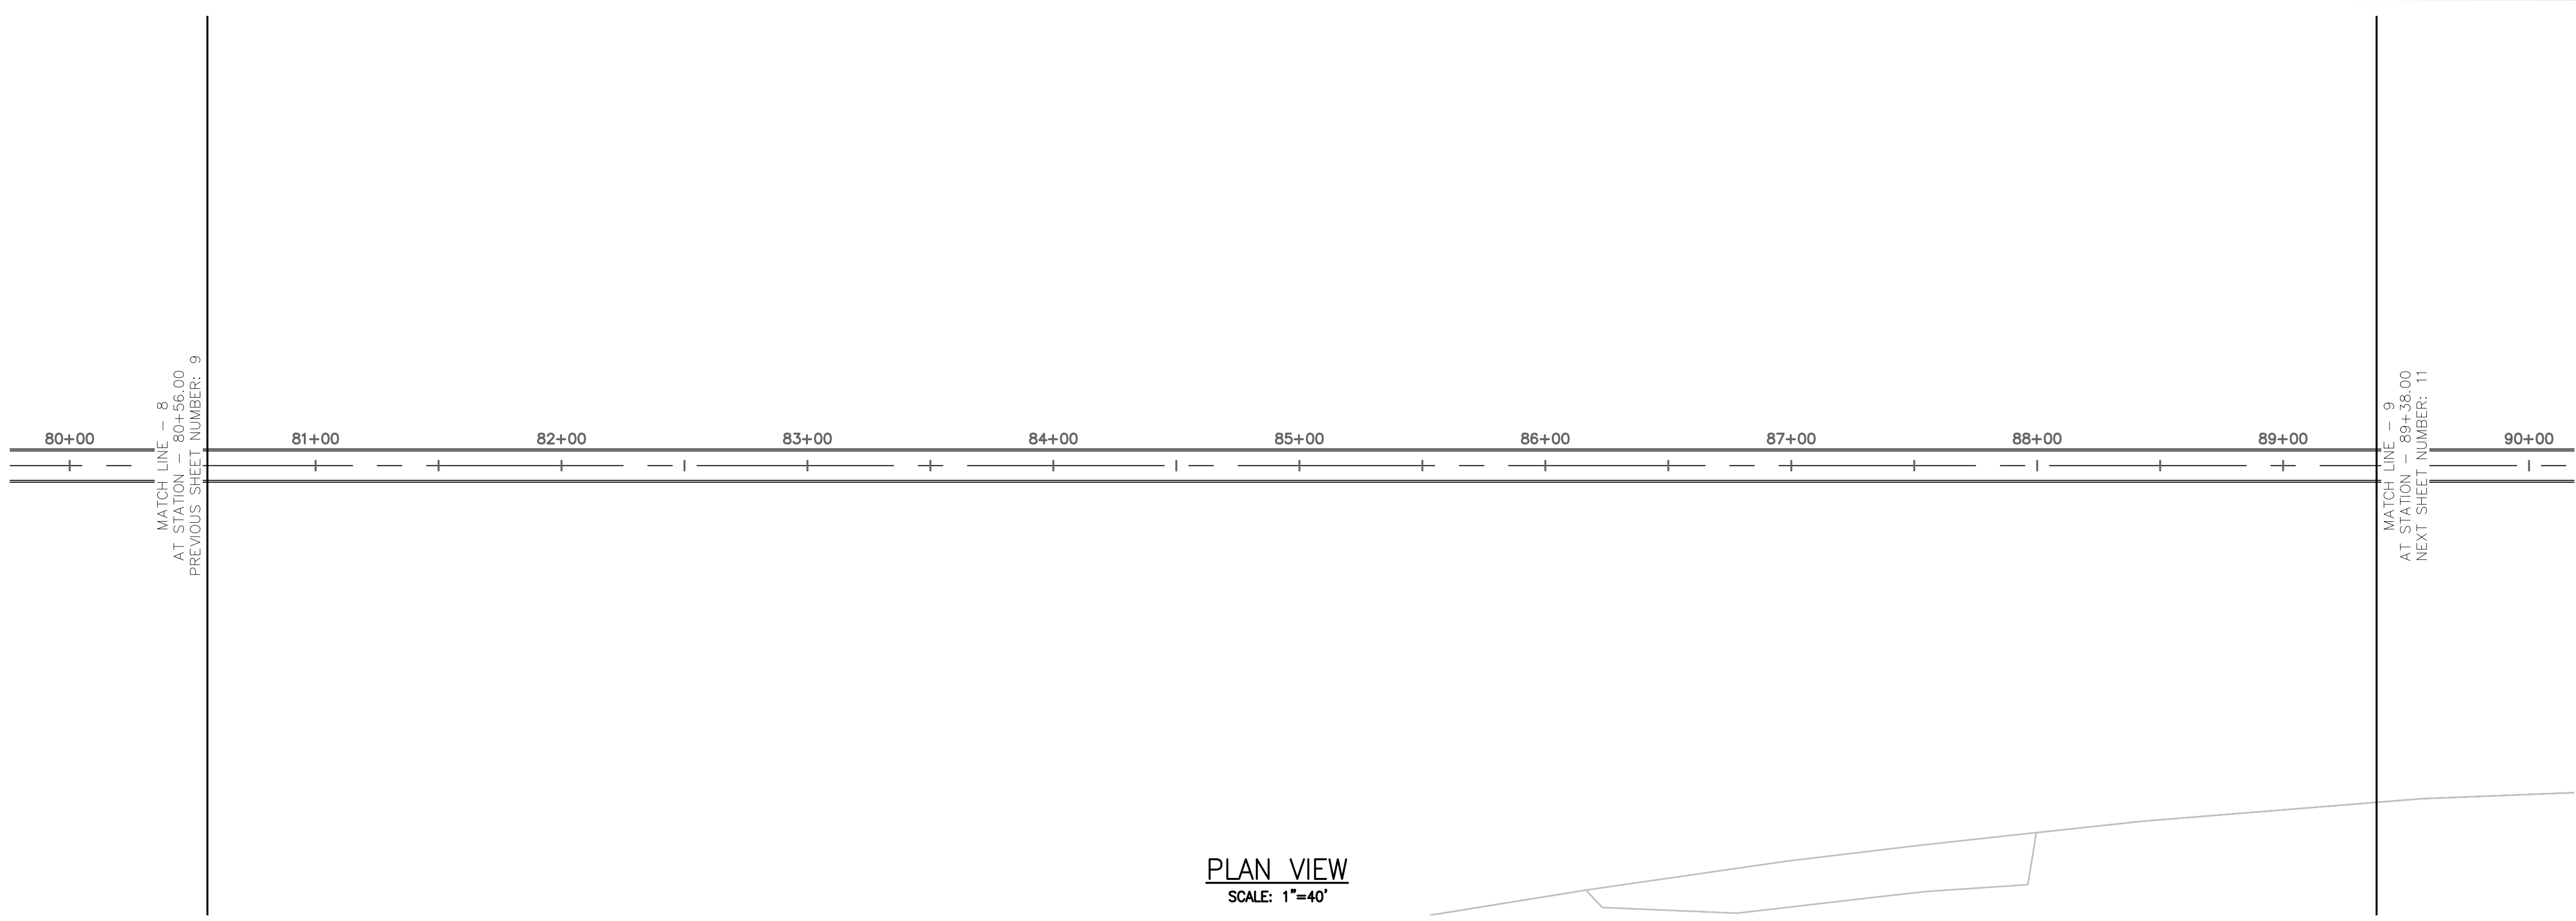



TUNNEL NOTES	
①	EXISTING SURFACE
②	PROPOSED 13.5' O.D. TUNNEL

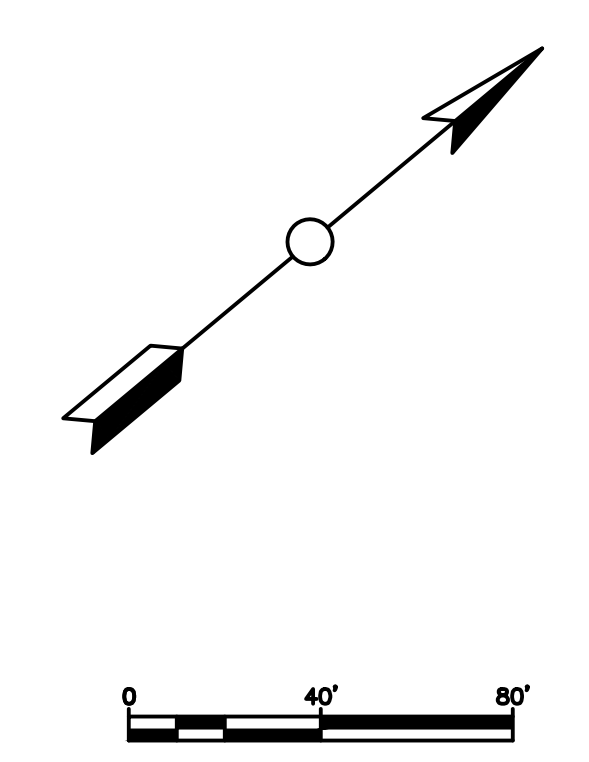



PROJECT NO. MD-002	DRAWING NO. C-009	SHEET NO. 11 OF 77	TRANSPORT TUNNEL PROJECT TUNNEL ALIGNMENT AND PROFILE																								
DESIGN BY: CW DRAWN BY: AT CHECKED BY: SD																											
<table border="1" style="width: 100%; border-collapse: collapse;"> <thead> <tr> <th>NO.</th> <th>DATE</th> <th>REVISIONS</th> <th>DWN</th> <th>CKD</th> <th>APPR</th> </tr> </thead> <tbody> <tr><td> </td><td> </td><td> </td><td> </td><td> </td><td> </td></tr> <tr><td> </td><td> </td><td> </td><td> </td><td> </td><td> </td></tr> <tr><td> </td><td> </td><td> </td><td> </td><td> </td><td> </td></tr> </tbody> </table>				NO.	DATE	REVISIONS	DWN	CKD	APPR																		
NO.	DATE	REVISIONS	DWN	CKD	APPR																						
THE BORING COMPANY 1 ROCKET ROAD HAWTHORNE, CA 90250																											

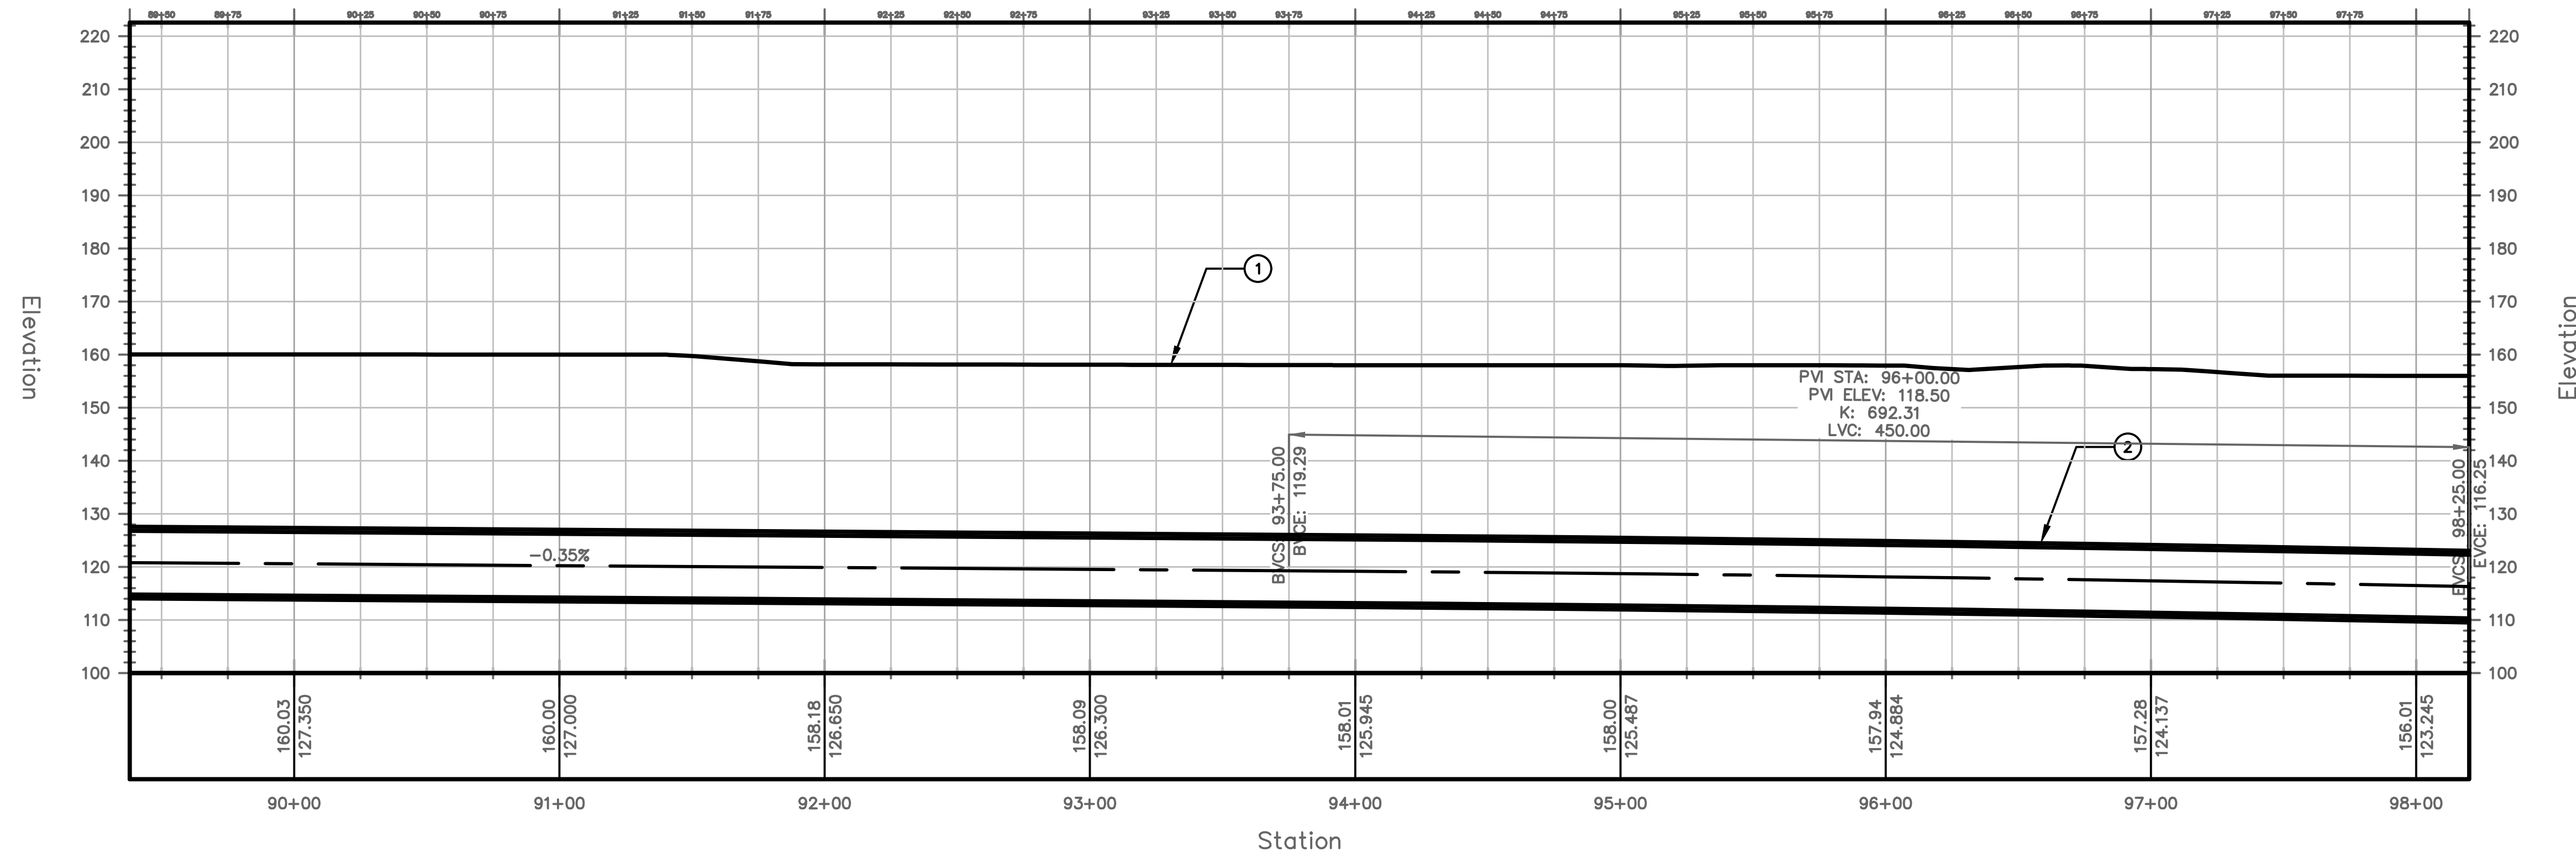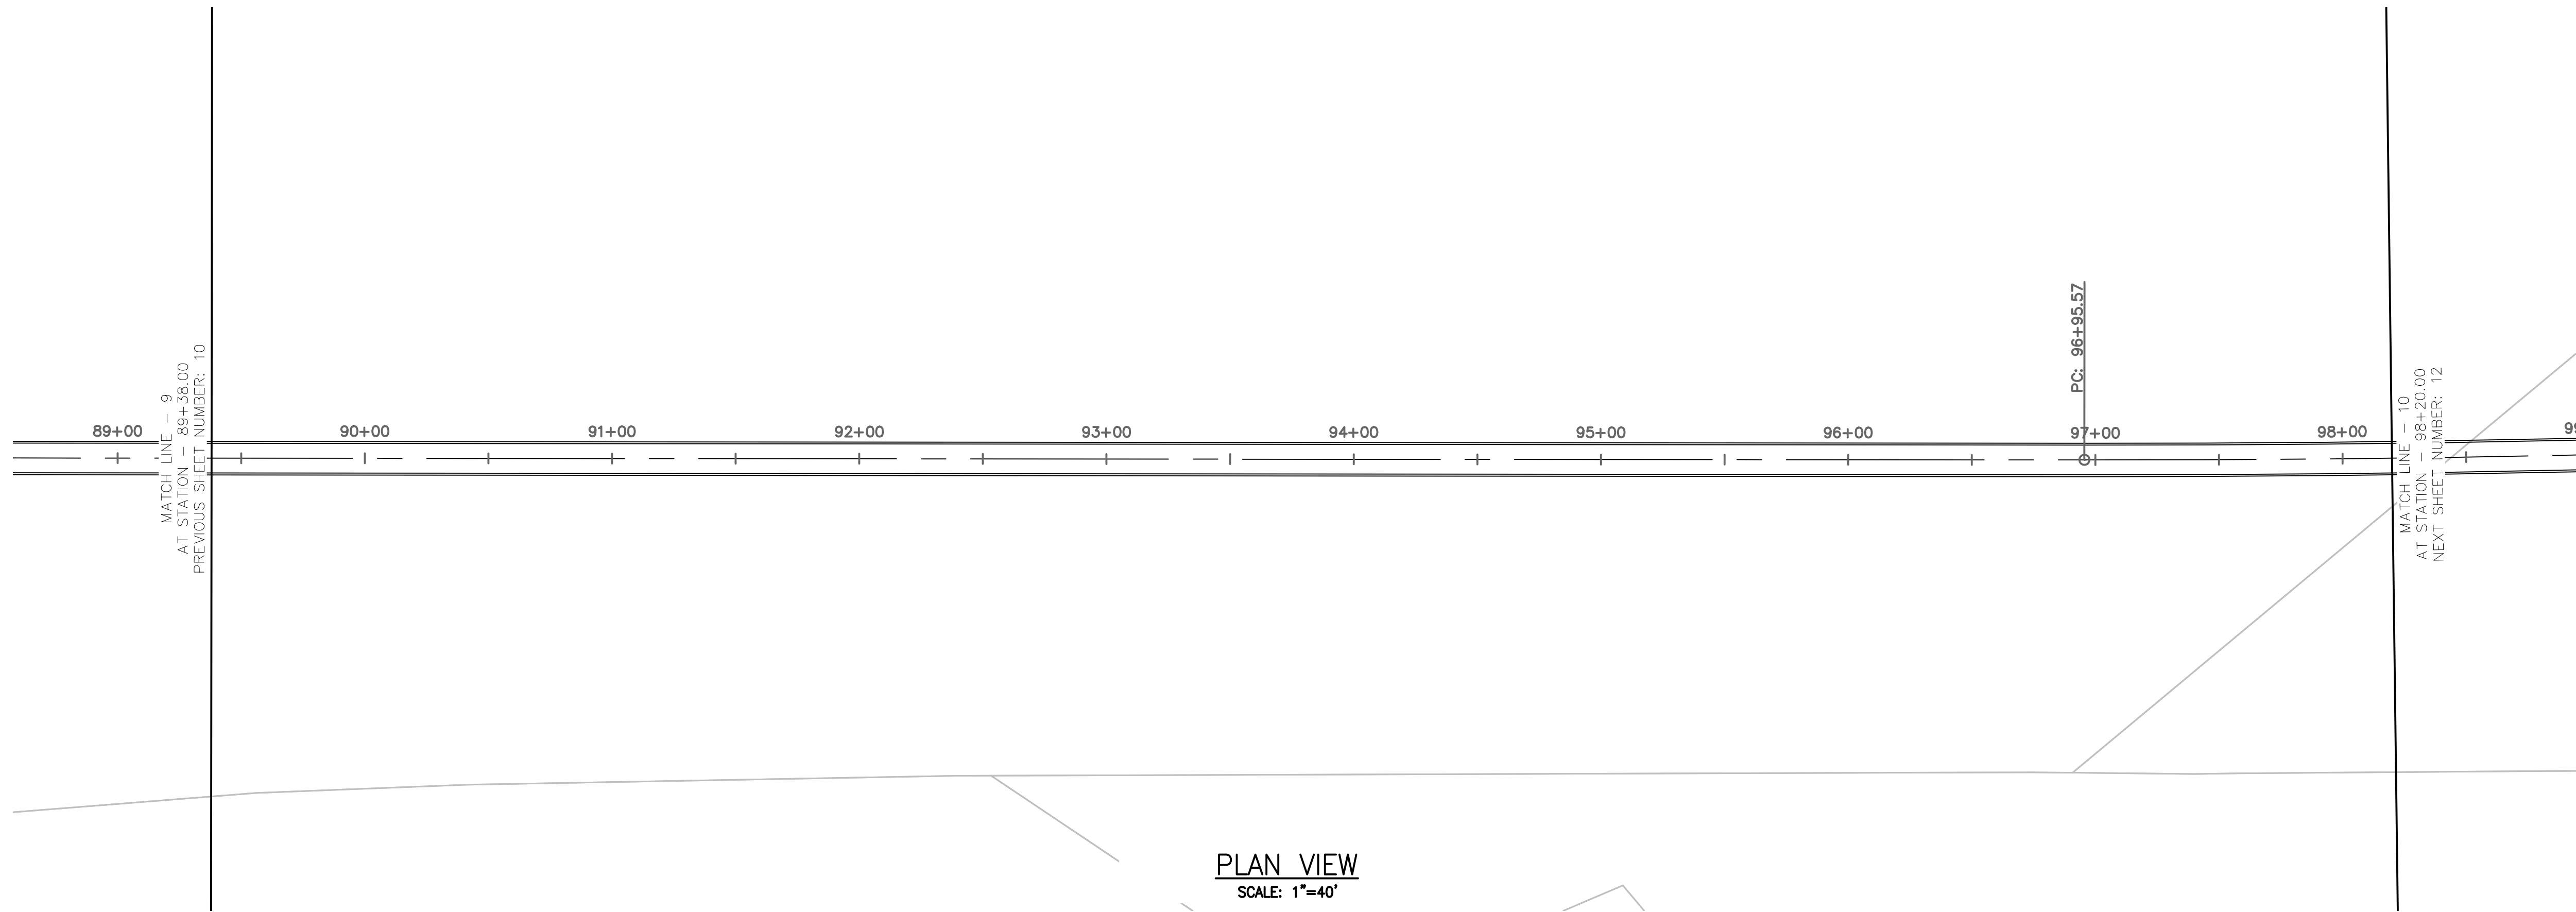


TUNNEL NOTES	
①	EXISTING SURFACE
②	PROPOSED 13.5' O.D. TUNNEL

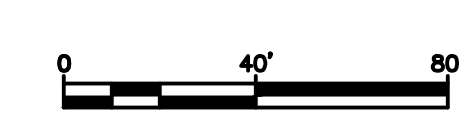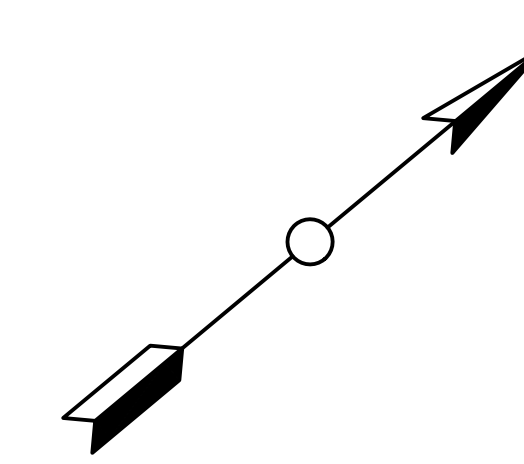

PROJECT NO. MD-002	TRANSPORT TUNNEL PROJECT	DESIGN BY CW	TUNNEL ALIGNMENT AND PROFILE																		
DRAWING NO. C-010		DRAWN BY AT																			
SHEET NO. 12 OF 77		CHECKED BY SD																			
<table border="1"> <thead> <tr> <th>NO.</th> <th>DATE</th> <th>REVISIONS</th> <th>DWN</th> <th>CKD</th> <th>APPR</th> </tr> </thead> <tbody> <tr> <td> </td> <td> </td> <td> </td> <td> </td> <td> </td> <td> </td> </tr> <tr> <td> </td> <td> </td> <td> </td> <td> </td> <td> </td> <td> </td> </tr> </tbody> </table>				NO.	DATE	REVISIONS	DWN	CKD	APPR												
NO.	DATE	REVISIONS	DWN	CKD	APPR																
<p>THE BORING COMPANY 1 ROCKET ROAD HAWTHORNE, CA 90250</p>																					

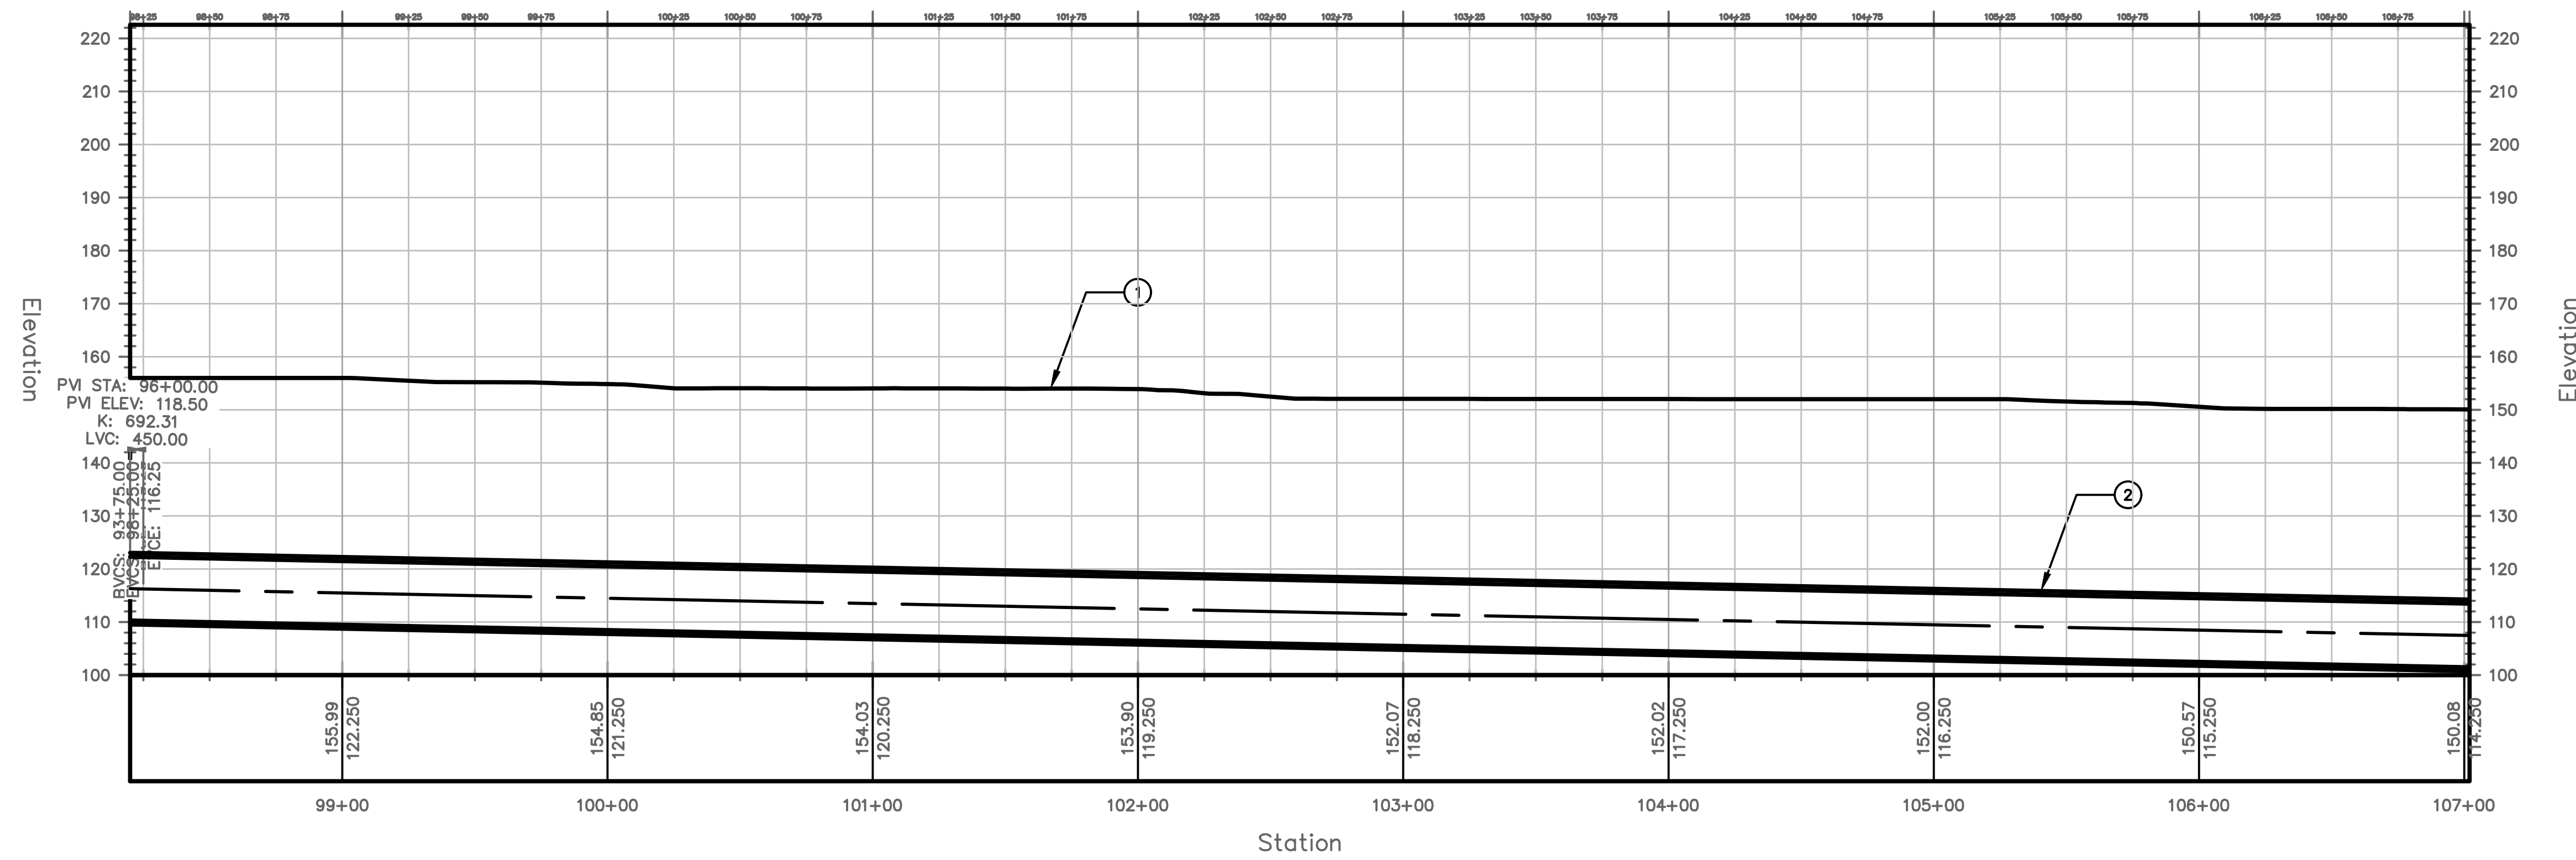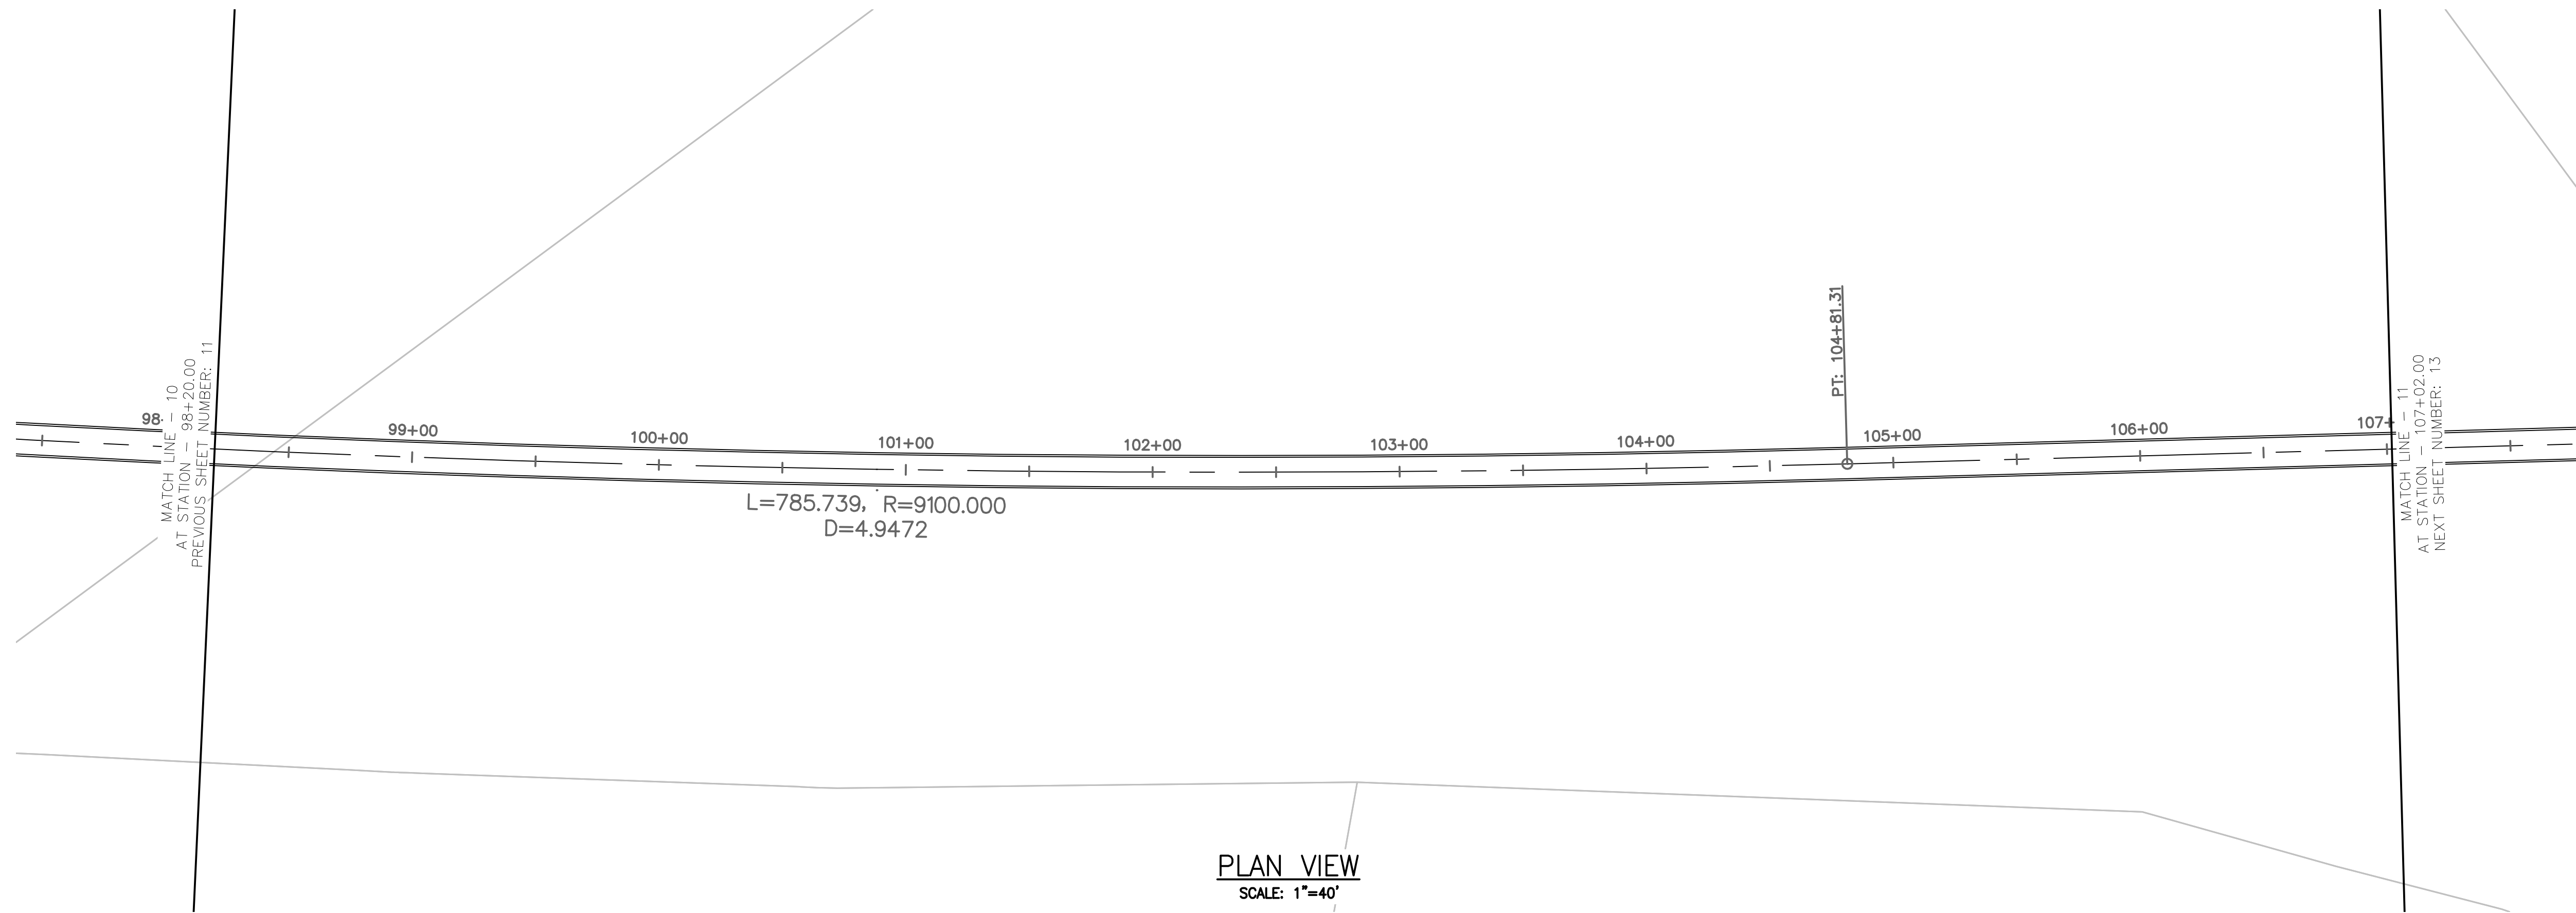

TUNNEL NOTES	
①	EXISTING SURFACE
②	PROPOSED 13.5' O.D. TUNNEL

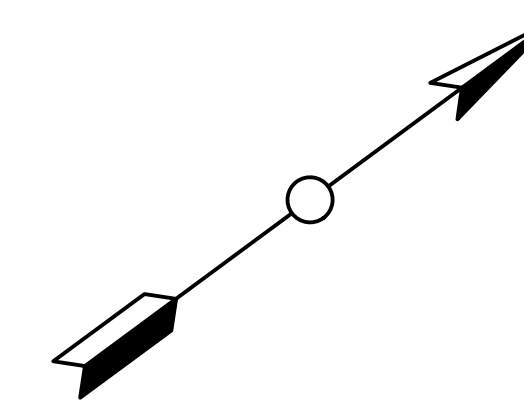


PROJECT NO. MD-002
DRAWING NO. C-011
SHEET NO. 13 OF 77

TRANSPORT TUNNEL PROJECT
TUNNEL ALIGNMENT AND PROFILE

DESIGN BY CW
DRAWN BY AT
CHECKED BY SD


NO.	DATE	REVISIONS	DWN	CKD	APPR

THE BORING COMPANY
1 ROCKET ROAD
HAWTHORNE, CA 90250


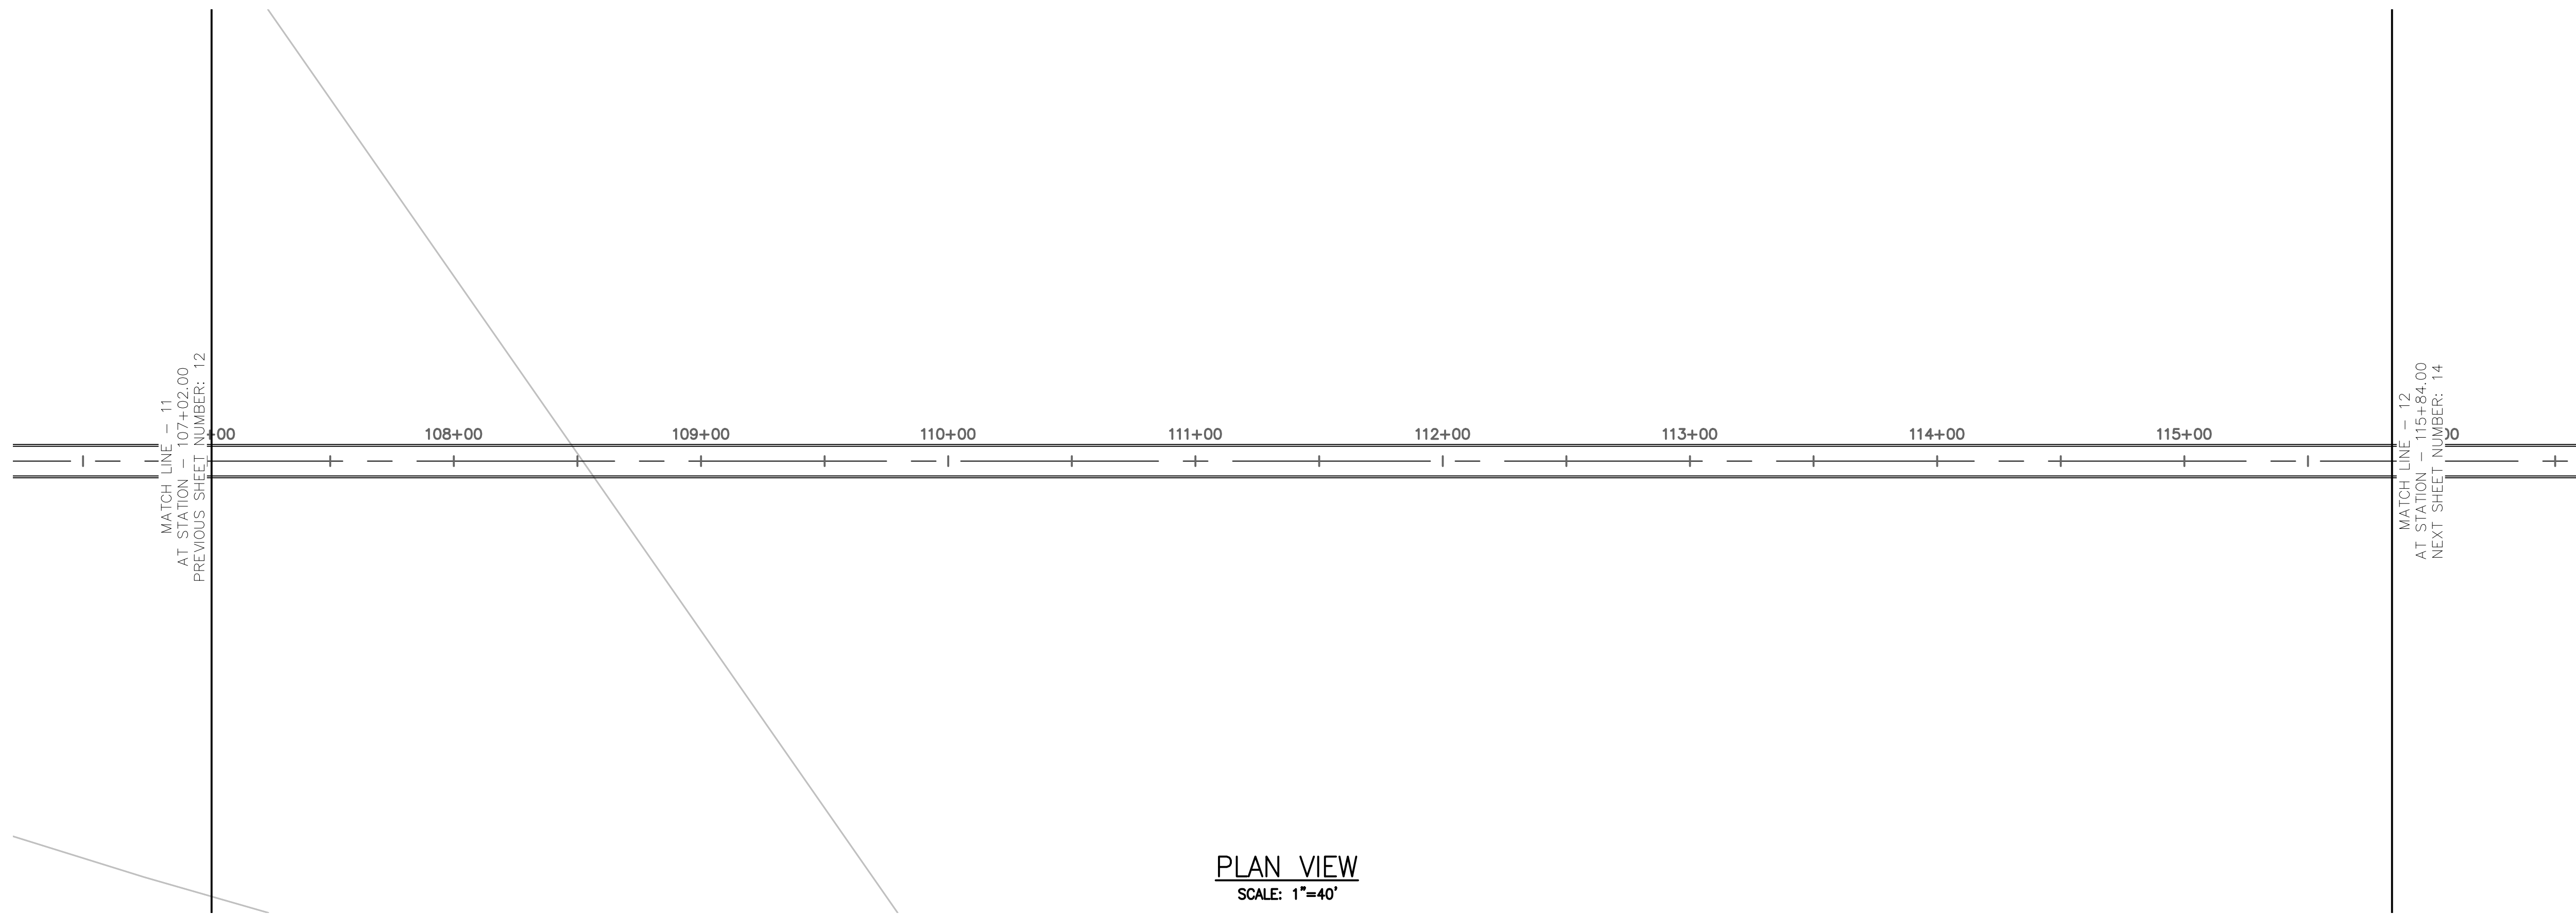


PLAN VIEW
SCALE: 1"=40'


TUNNEL NOTES	
①	EXISTING SURFACE
②	PROPOSED 13.5' O.D. TUNNEL

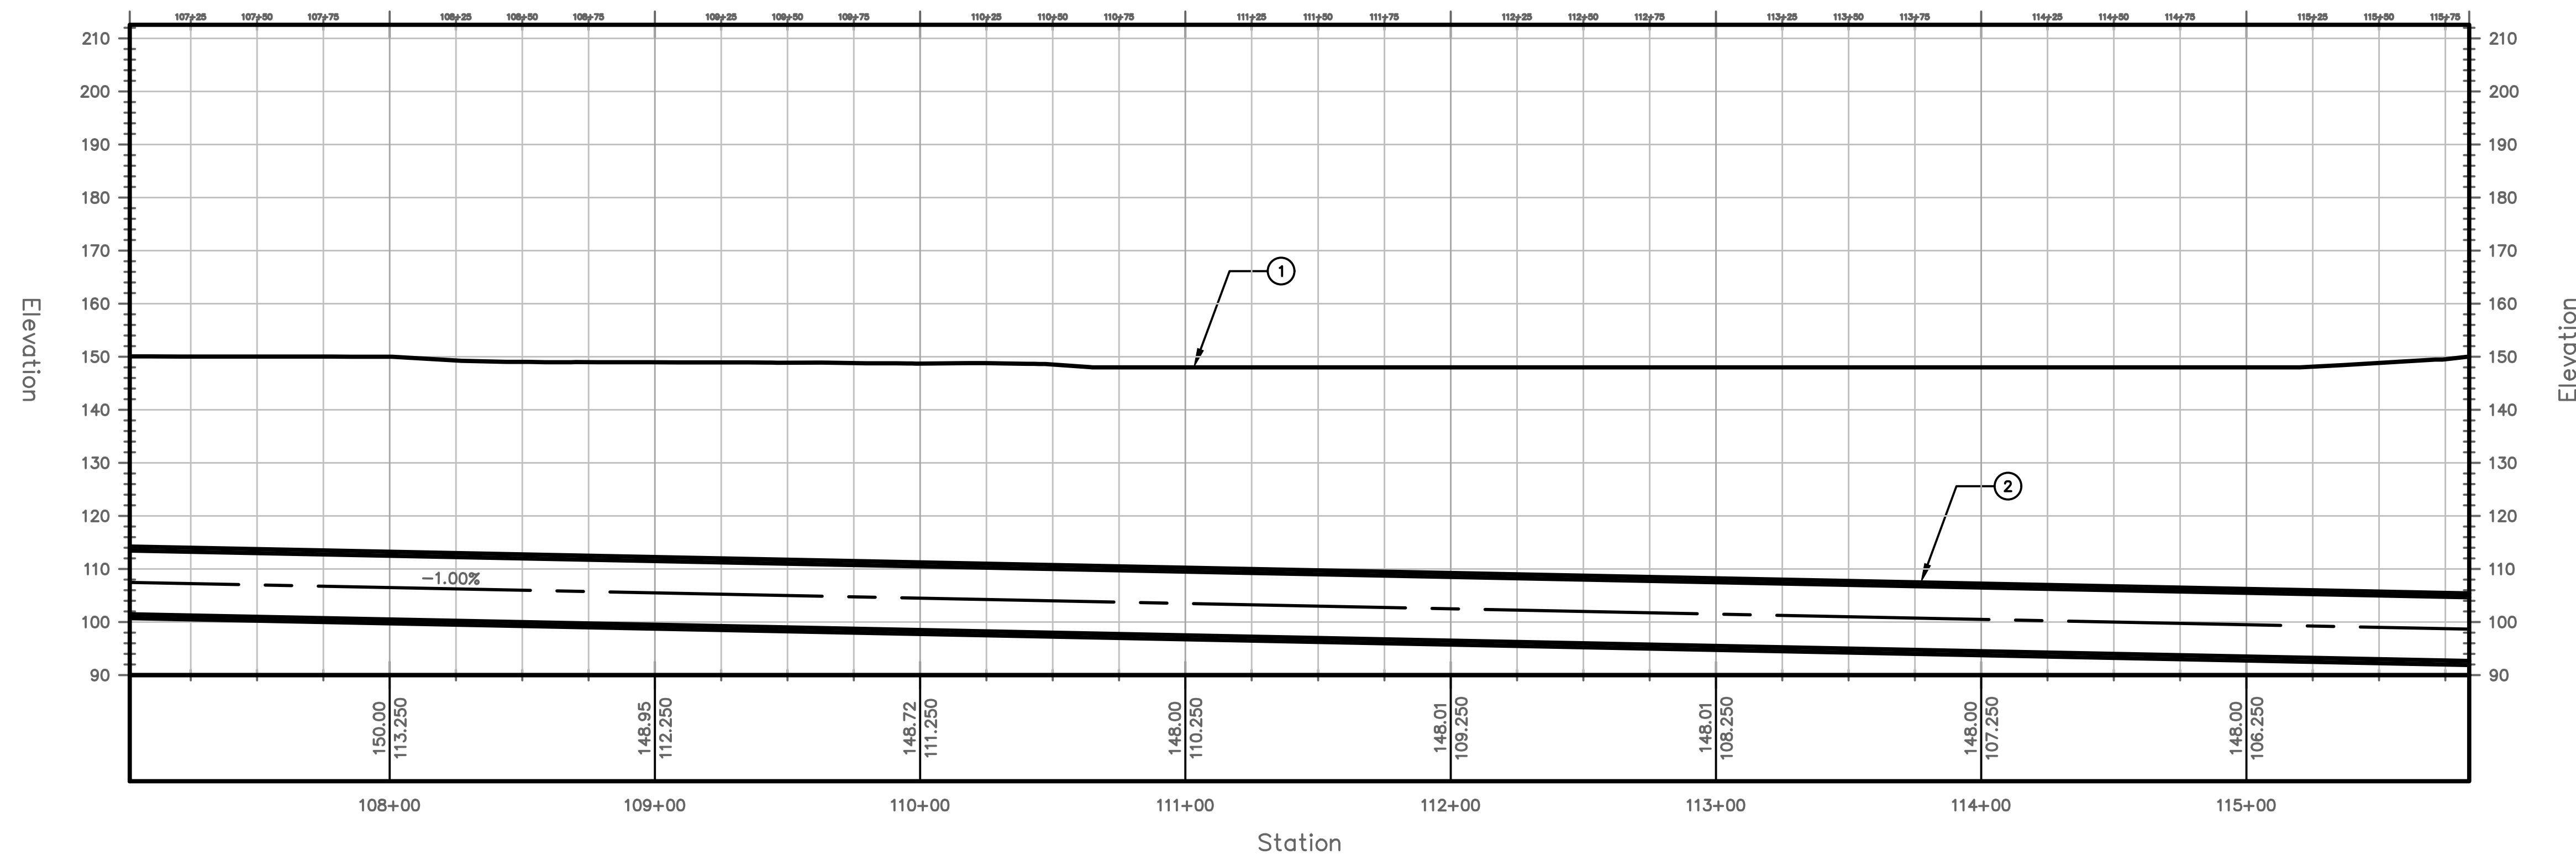


PROFILE VIEW
HORIZONTAL SCALE: 1"=40'
VERTICAL SCALE: 1"=20'

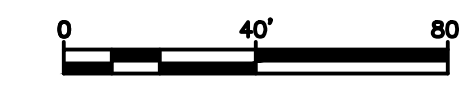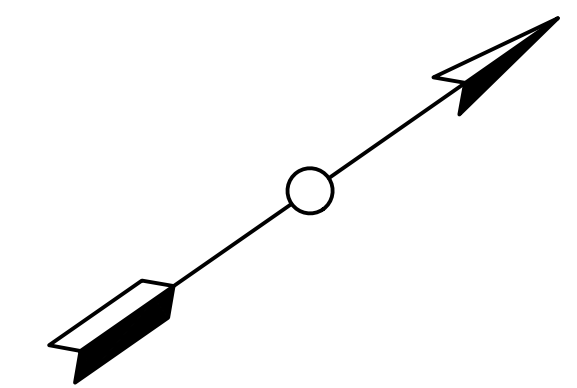

PROJECT NO. MD-002	TRANSPORT TUNNEL PROJECT	DESIGN BY CW	DRAWN BY AT	CHECKED BY SD	TUNNEL ALIGNMENT AND PROFILE												
DRAWING NO. C-012						PROJECT NO. 14 OF 77											
<table border="1"> <thead> <tr> <th>NO.</th> <th>DATE</th> <th>REVISIONS</th> <th>DWN</th> <th>CKD</th> <th>APPR</th> </tr> </thead> <tbody> <tr> <td> </td> <td> </td> <td> </td> <td> </td> <td> </td> <td> </td> </tr> </tbody> </table>						NO.	DATE	REVISIONS	DWN	CKD	APPR						
NO.	DATE	REVISIONS	DWN	CKD	APPR												
<p>THE BORING COMPANY 1 ROCKET ROAD HAWTHORNE, CA 90250</p>																	

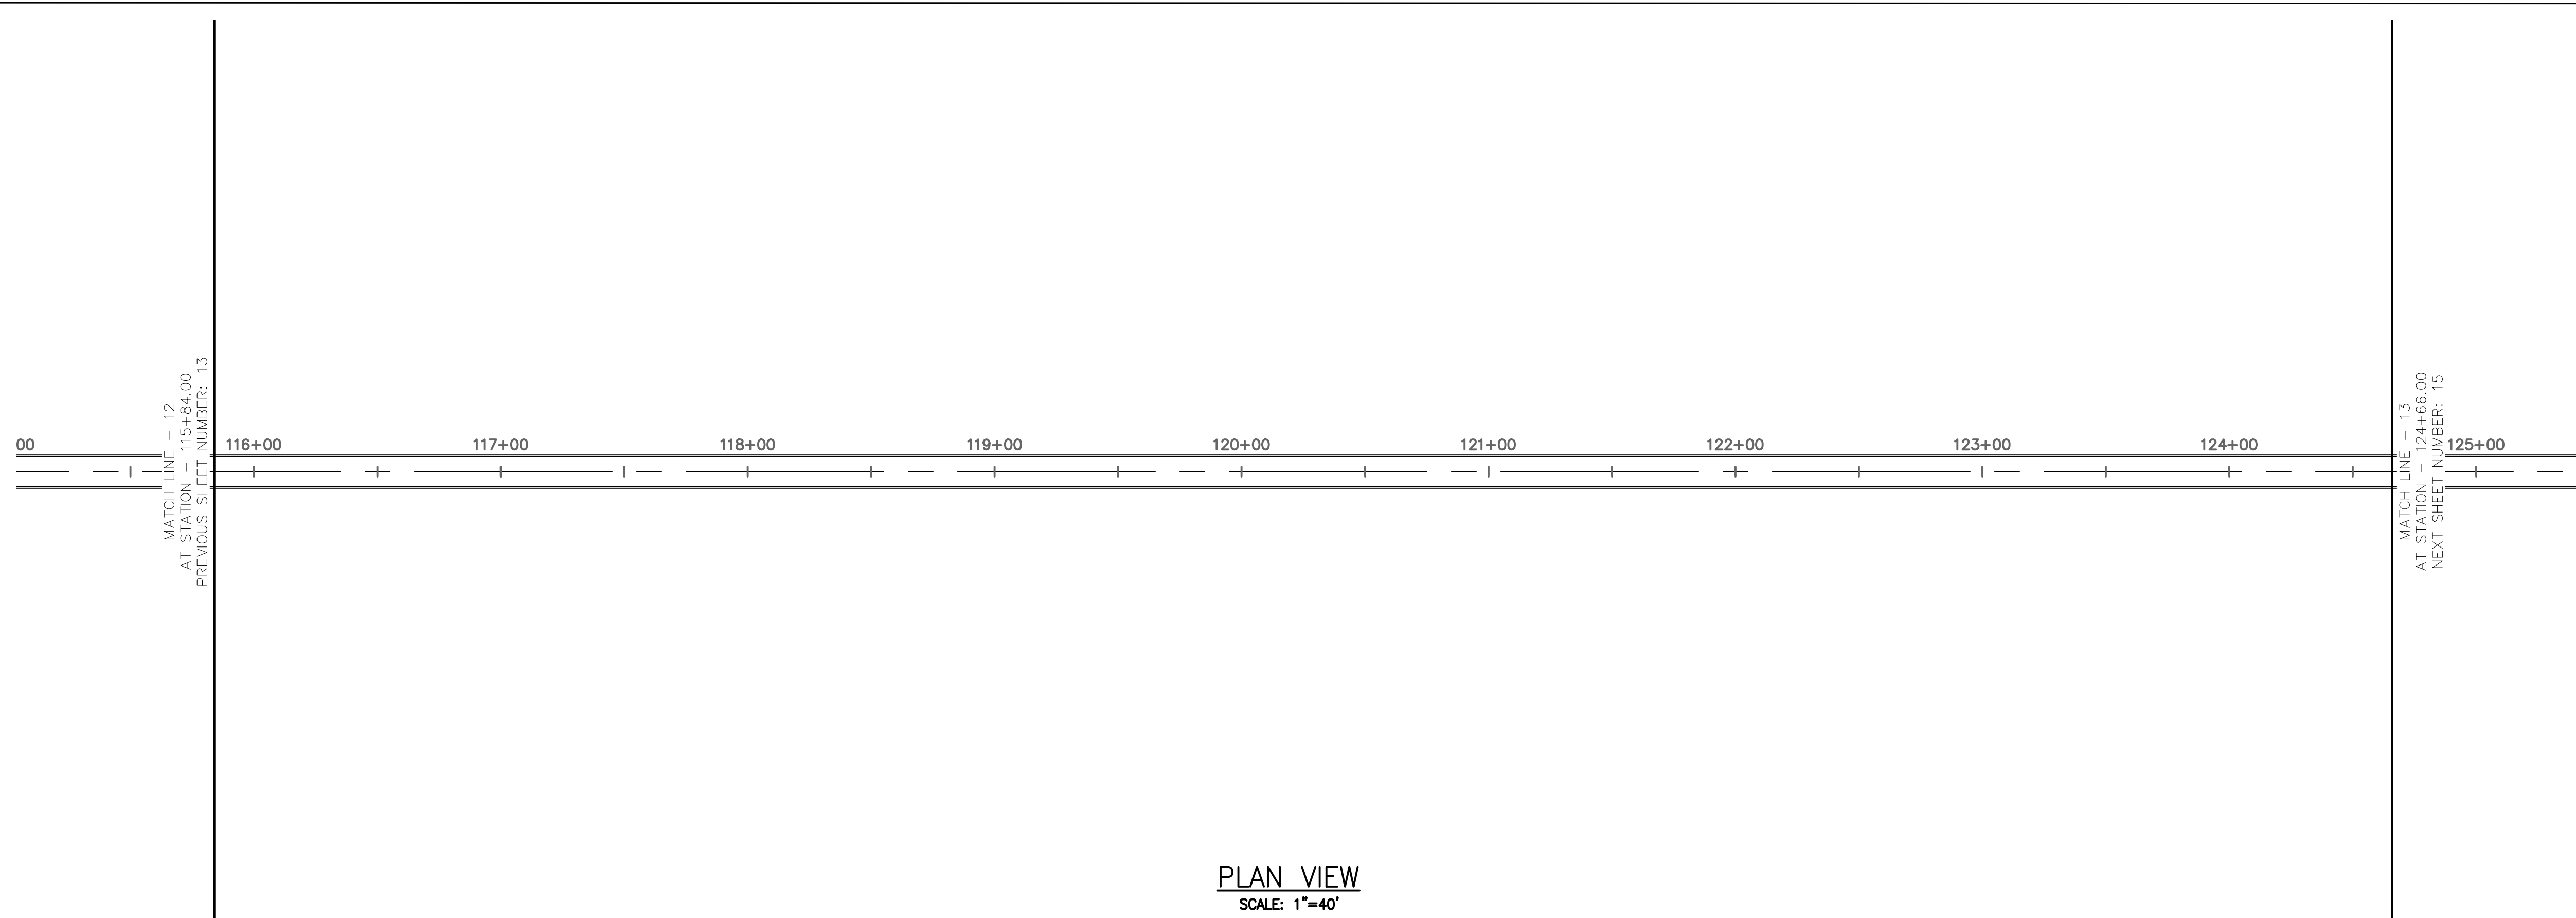


PLAN VIEW
SCALE: 1"=40'

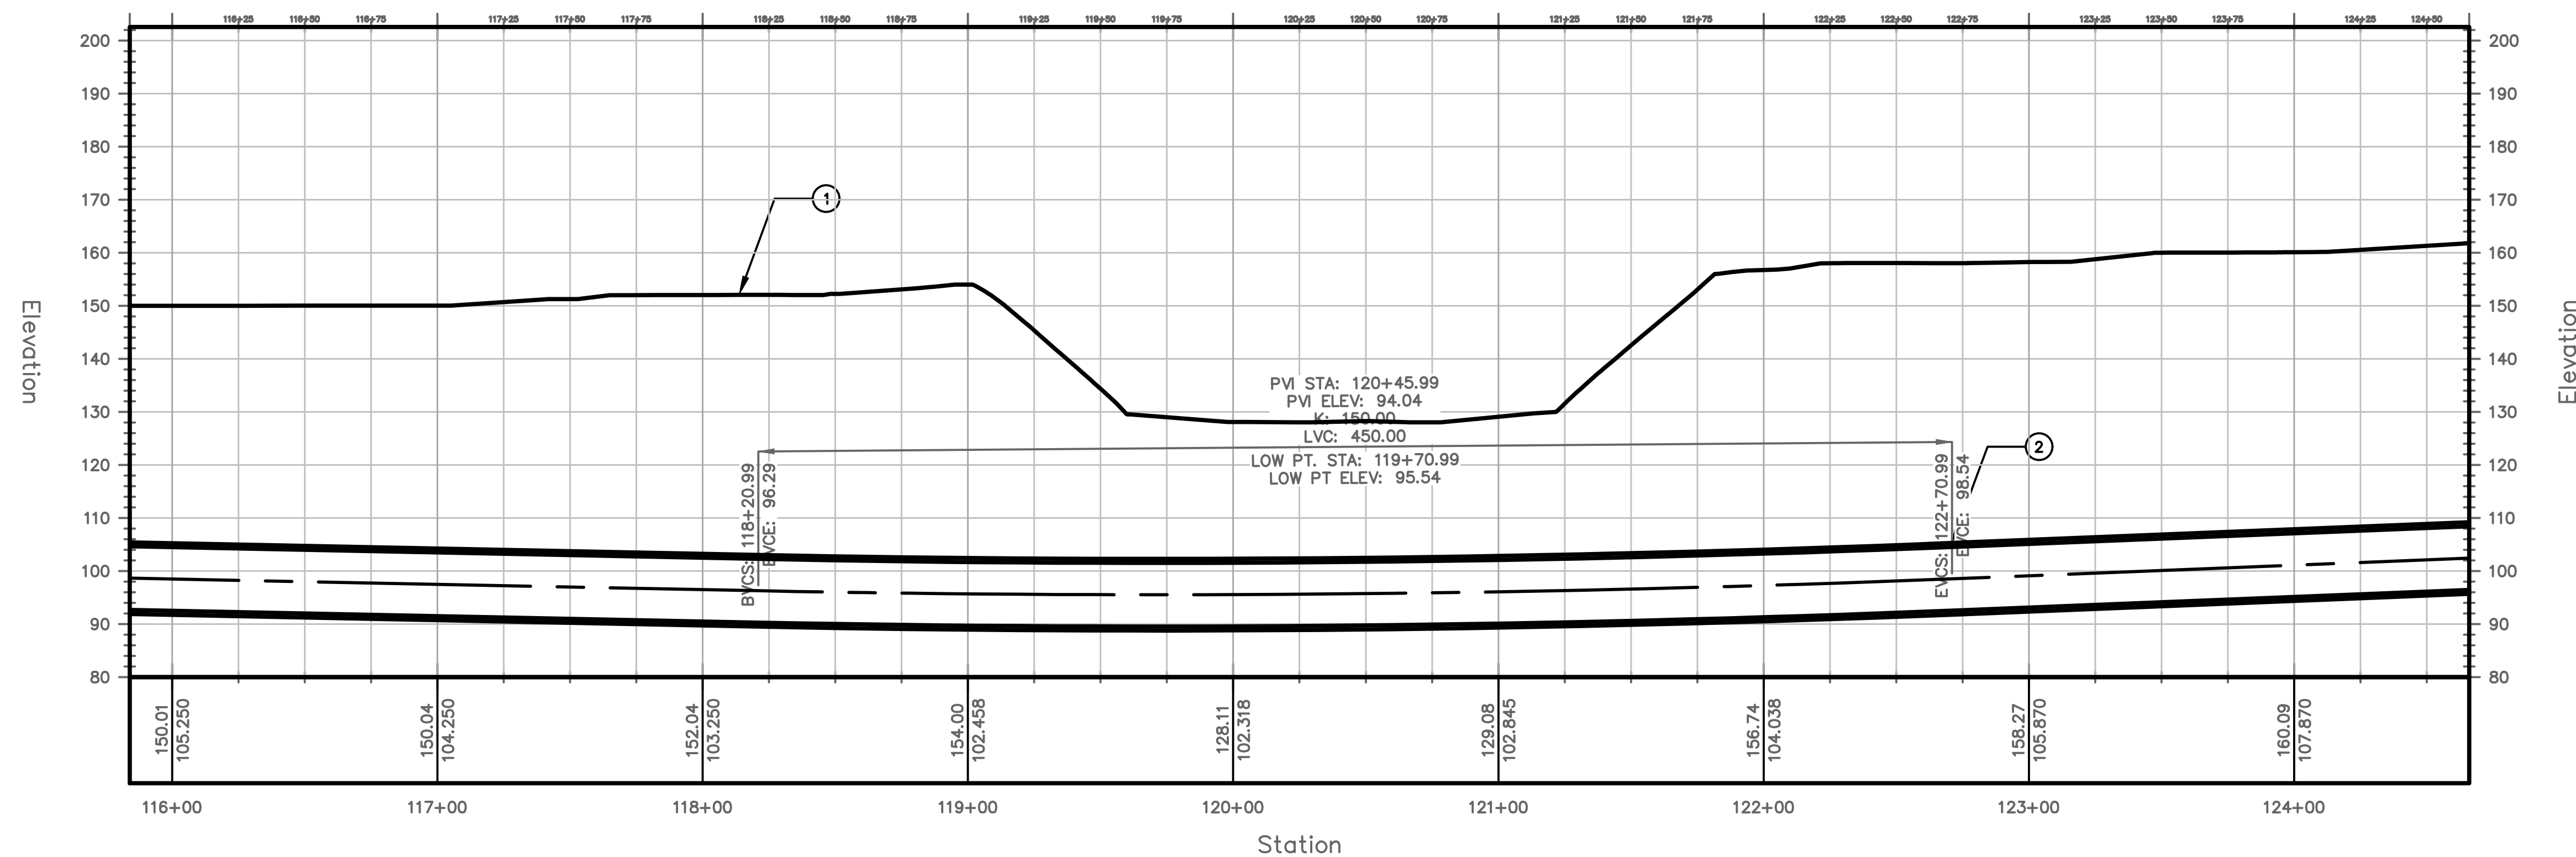

PROFILE VIEW
HORIZONTAL SCALE: 1"=40'
VERTICAL SCALE: 1"=20'

TUNNEL NOTES	
①	EXISTING SURFACE
②	PROPOSED 13.5' O.D. TUNNEL

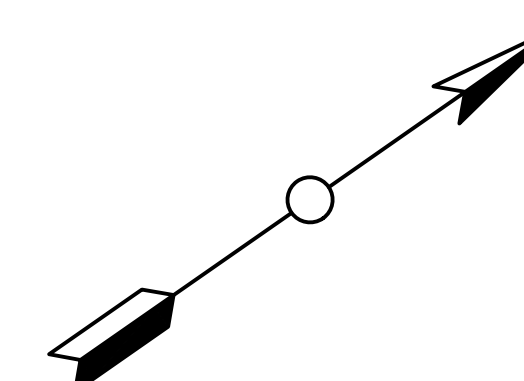


PROJECT NO. MD-002
DRAWING NO. C-013
SHEET NO. 15 OF 77

TRANSPORT TUNNEL PROJECT
TUNNEL ALIGNMENT AND PROFILE

DESIGN BY CW
DRAWN BY AT
CHECKED BY SD


NO.	DATE	REVISIONS	DWN	CKD	APPR

THE BORING COMPANY
1 ROCKET ROAD
HAWTHORNE, CA 90250

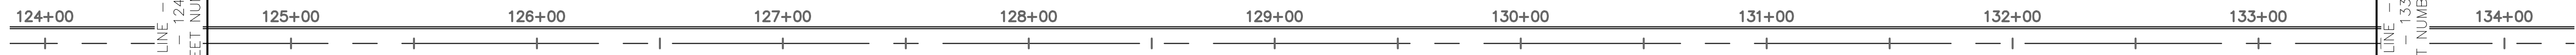



PLAN VIEW
SCALE: 1"=40'

Station

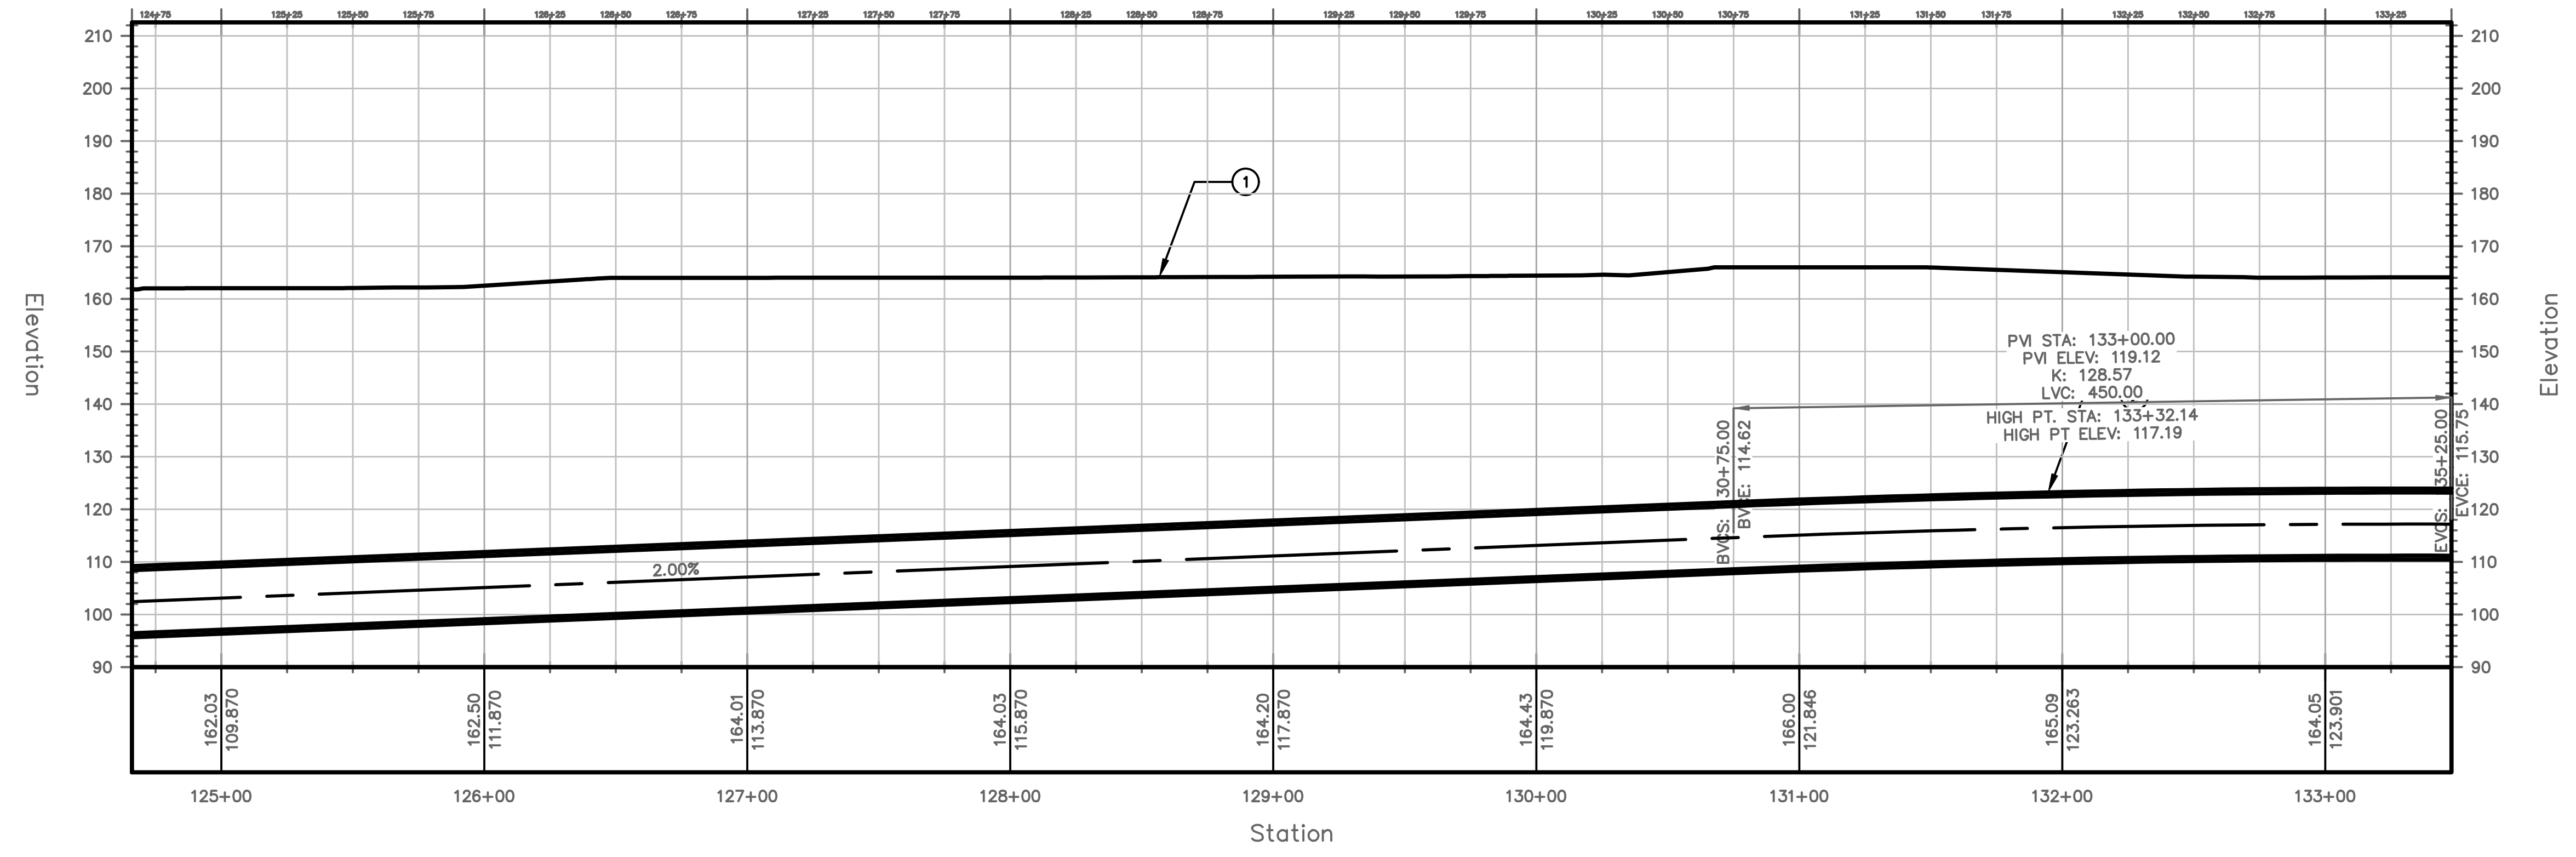

PROFILE VIEW
HORIZONTAL SCALE: 1"=40'
VERTICAL SCALE: 1"=20'

TUNNEL NOTES	
①	EXISTING SURFACE
②	PROPOSED 13.5' O.D. TUNNEL

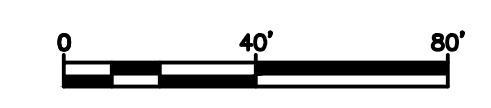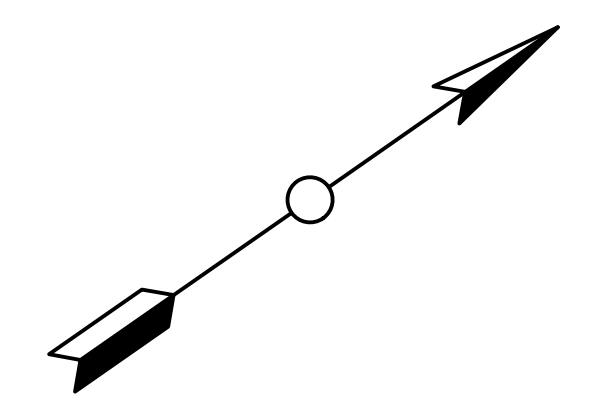


PROJECT NO. MD-002
DRAWING NO. C-014
SHEET NO. 16 OF 77

TRANSPORT TUNNEL PROJECT
TUNNEL ALIGNMENT AND PROFILE


DESIGN BY CW
DRAWN BY AT
CHECKED BY SD

NO.	DATE	REVISIONS	DWN	CKD	APPR

THE BORING COMPANY
1 ROCKET ROAD
HAWTHORNE, CA 90250

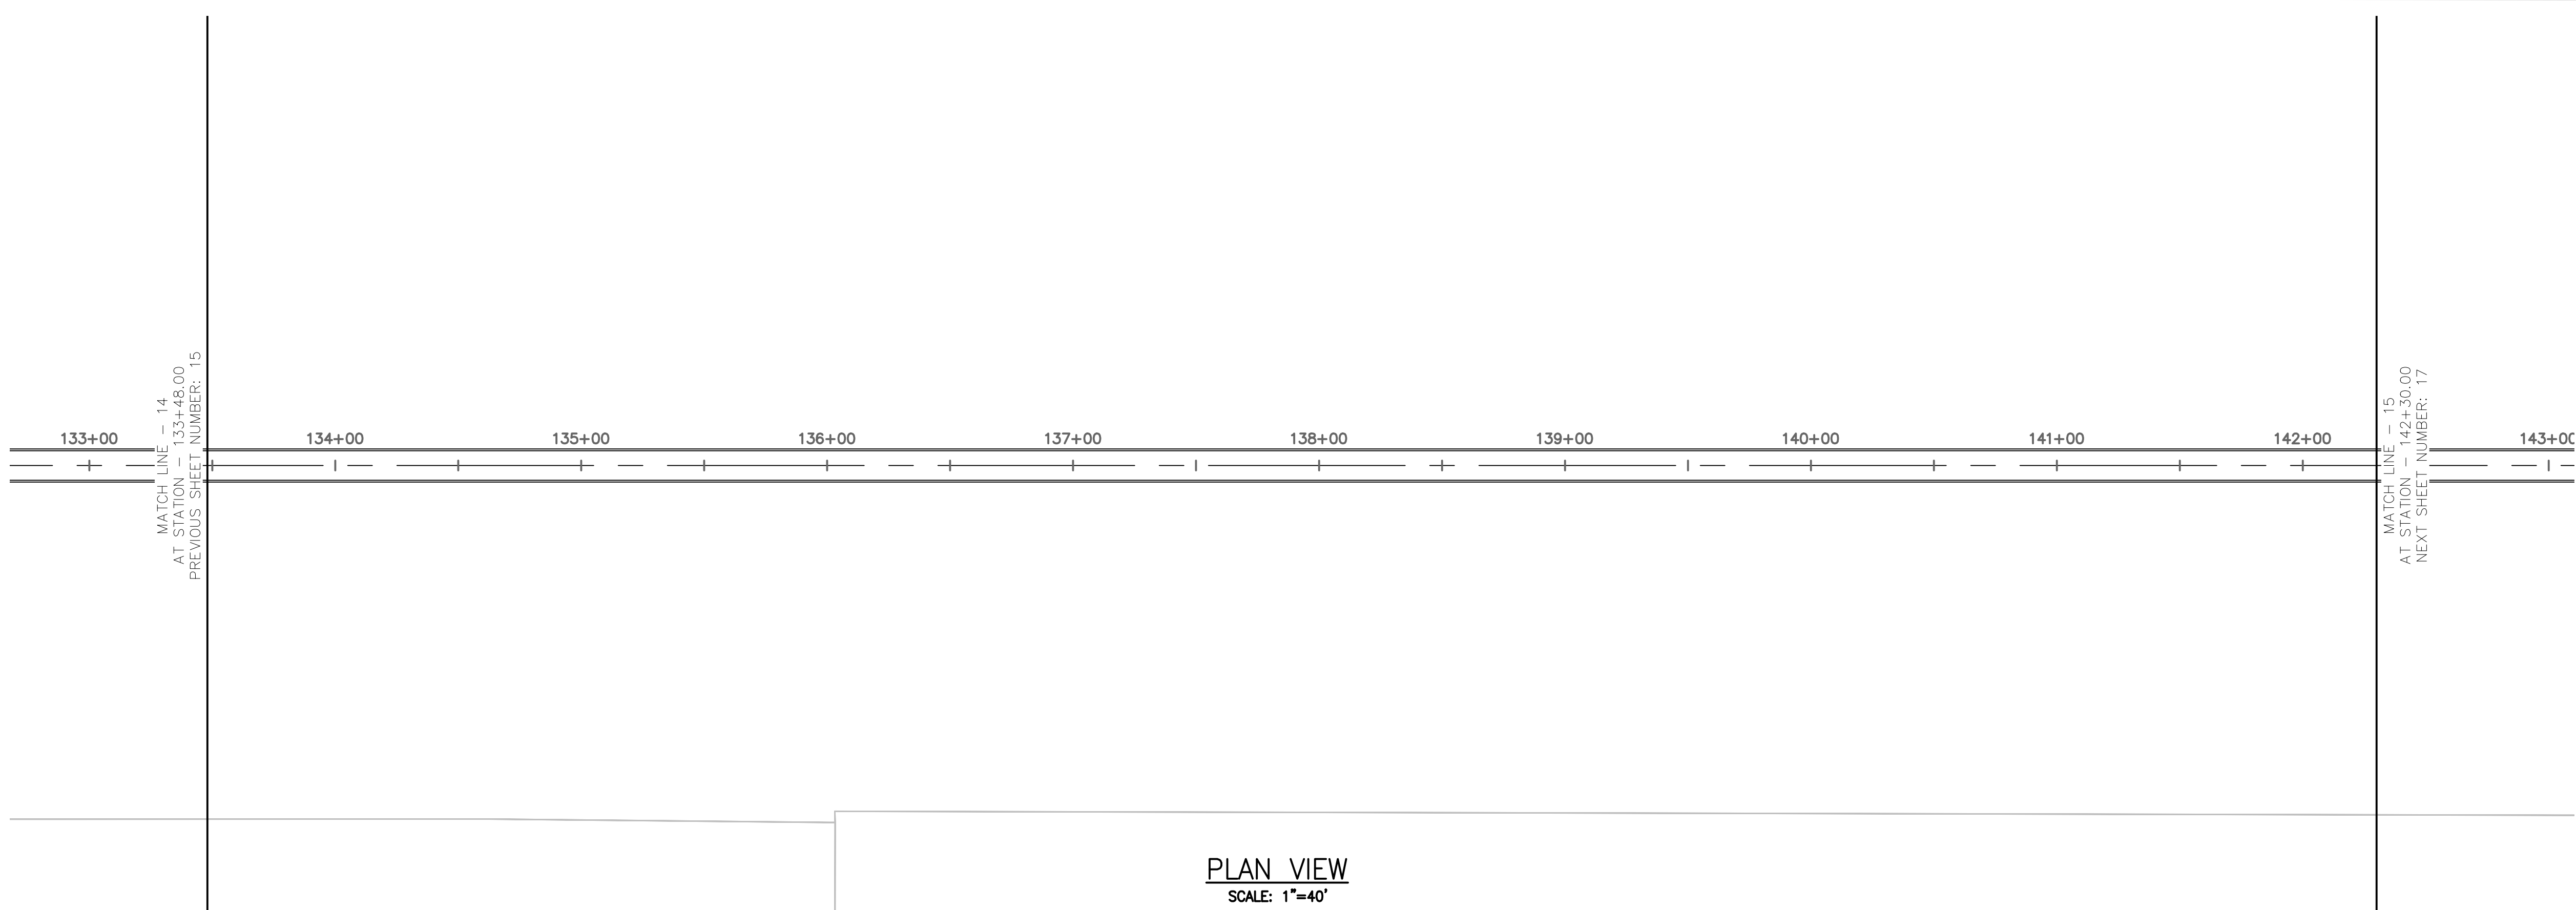

PLAN VIEW
SCALE: 1"=40'

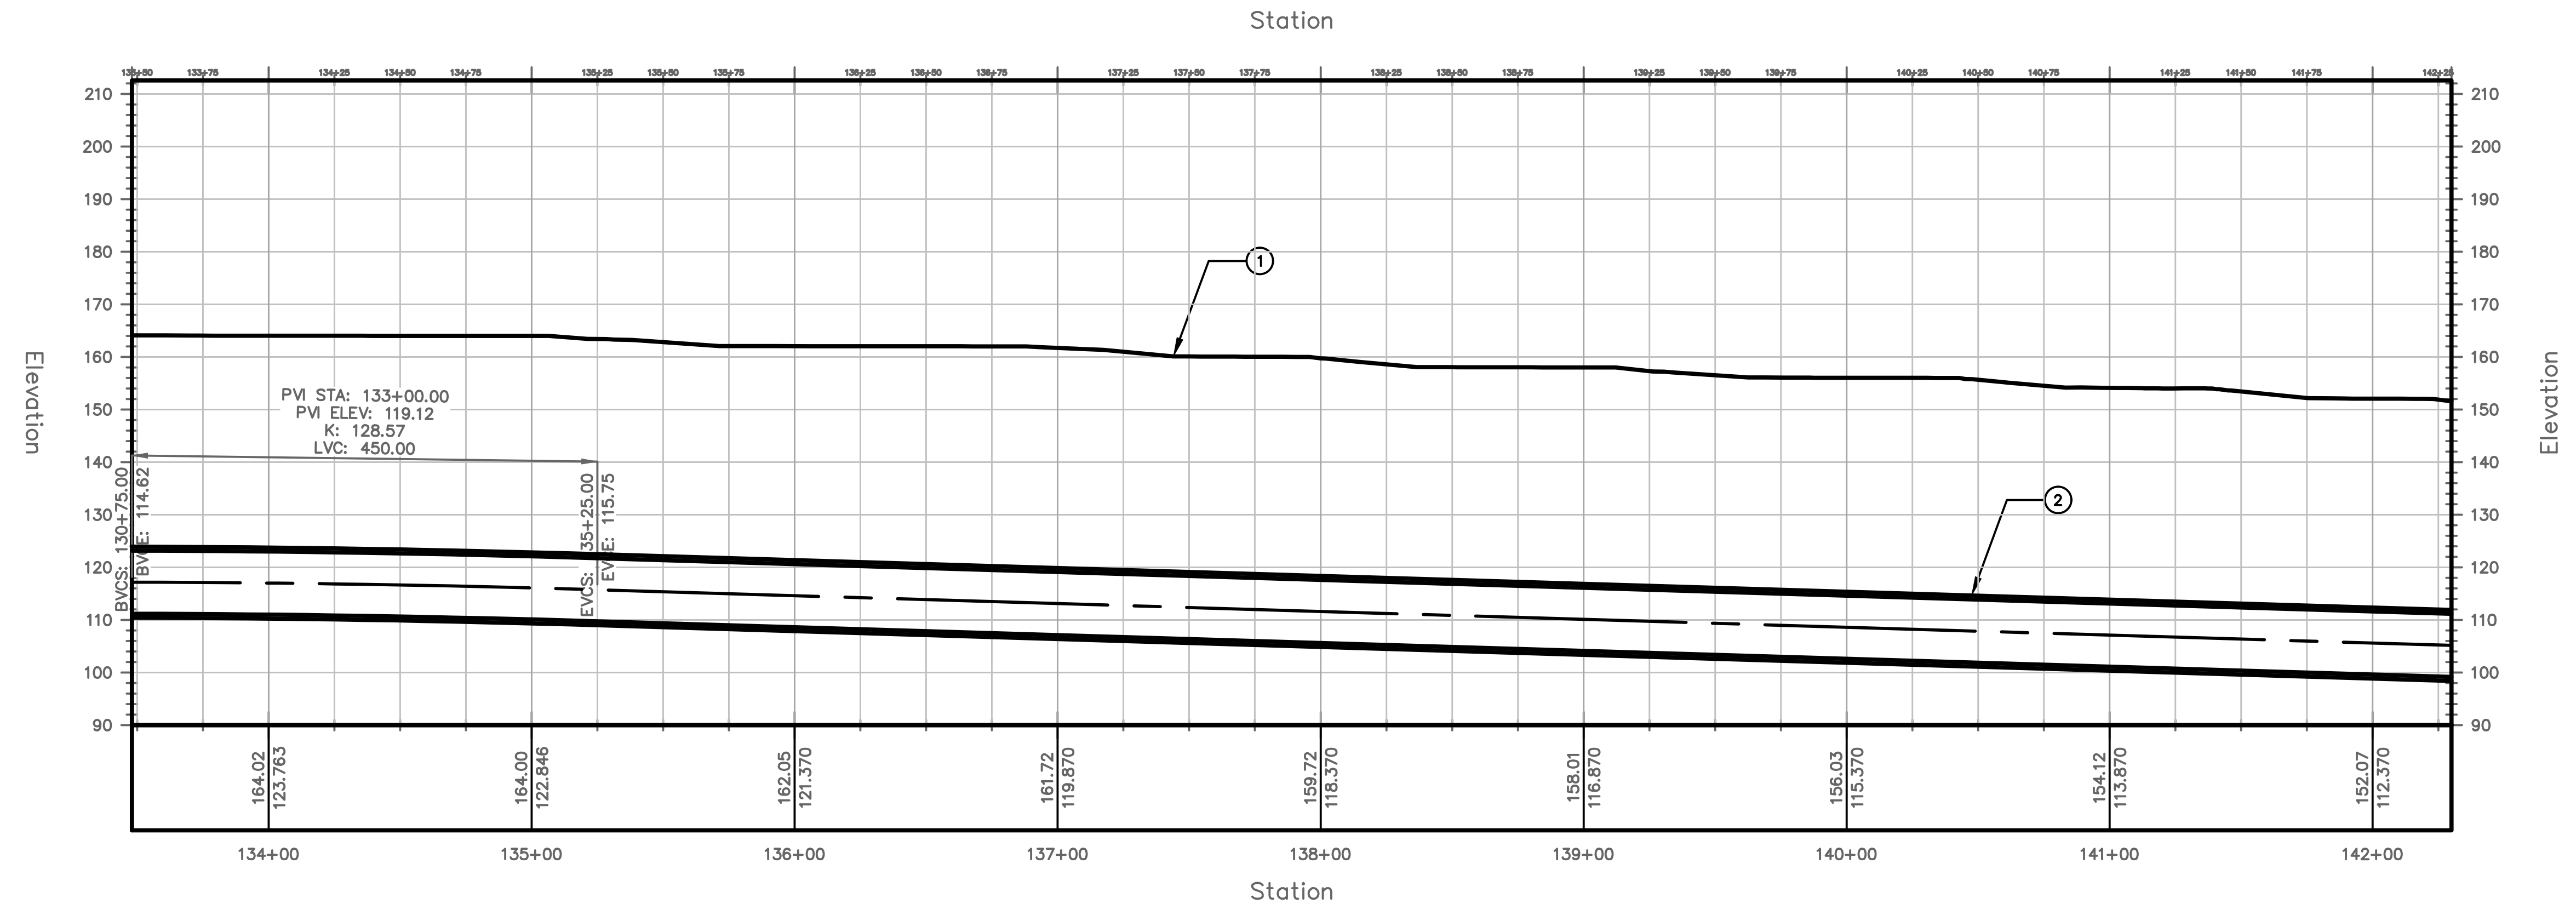

PROFILE VIEW
HORIZONTAL SCALE: 1"=40'
VERTICAL SCALE: 1"=20'

TUNNEL NOTES	
①	EXISTING SURFACE
②	PROPOSED 13.5' O.D. TUNNEL


PROJECT NO. MD-002
DRAWING NO. C-015
SHEET NO. 17 OF 77

TRANSPORT TUNNEL PROJECT
TUNNEL ALIGNMENT AND PROFILE

DESIGN BY CW
DRAWN BY AT
CHECKED BY SD


NO.	DATE	REVISIONS	DWN	CKD	APPR

THE BORING COMPANY
1 ROCKET ROAD
HAWTHORNE, CA 90250

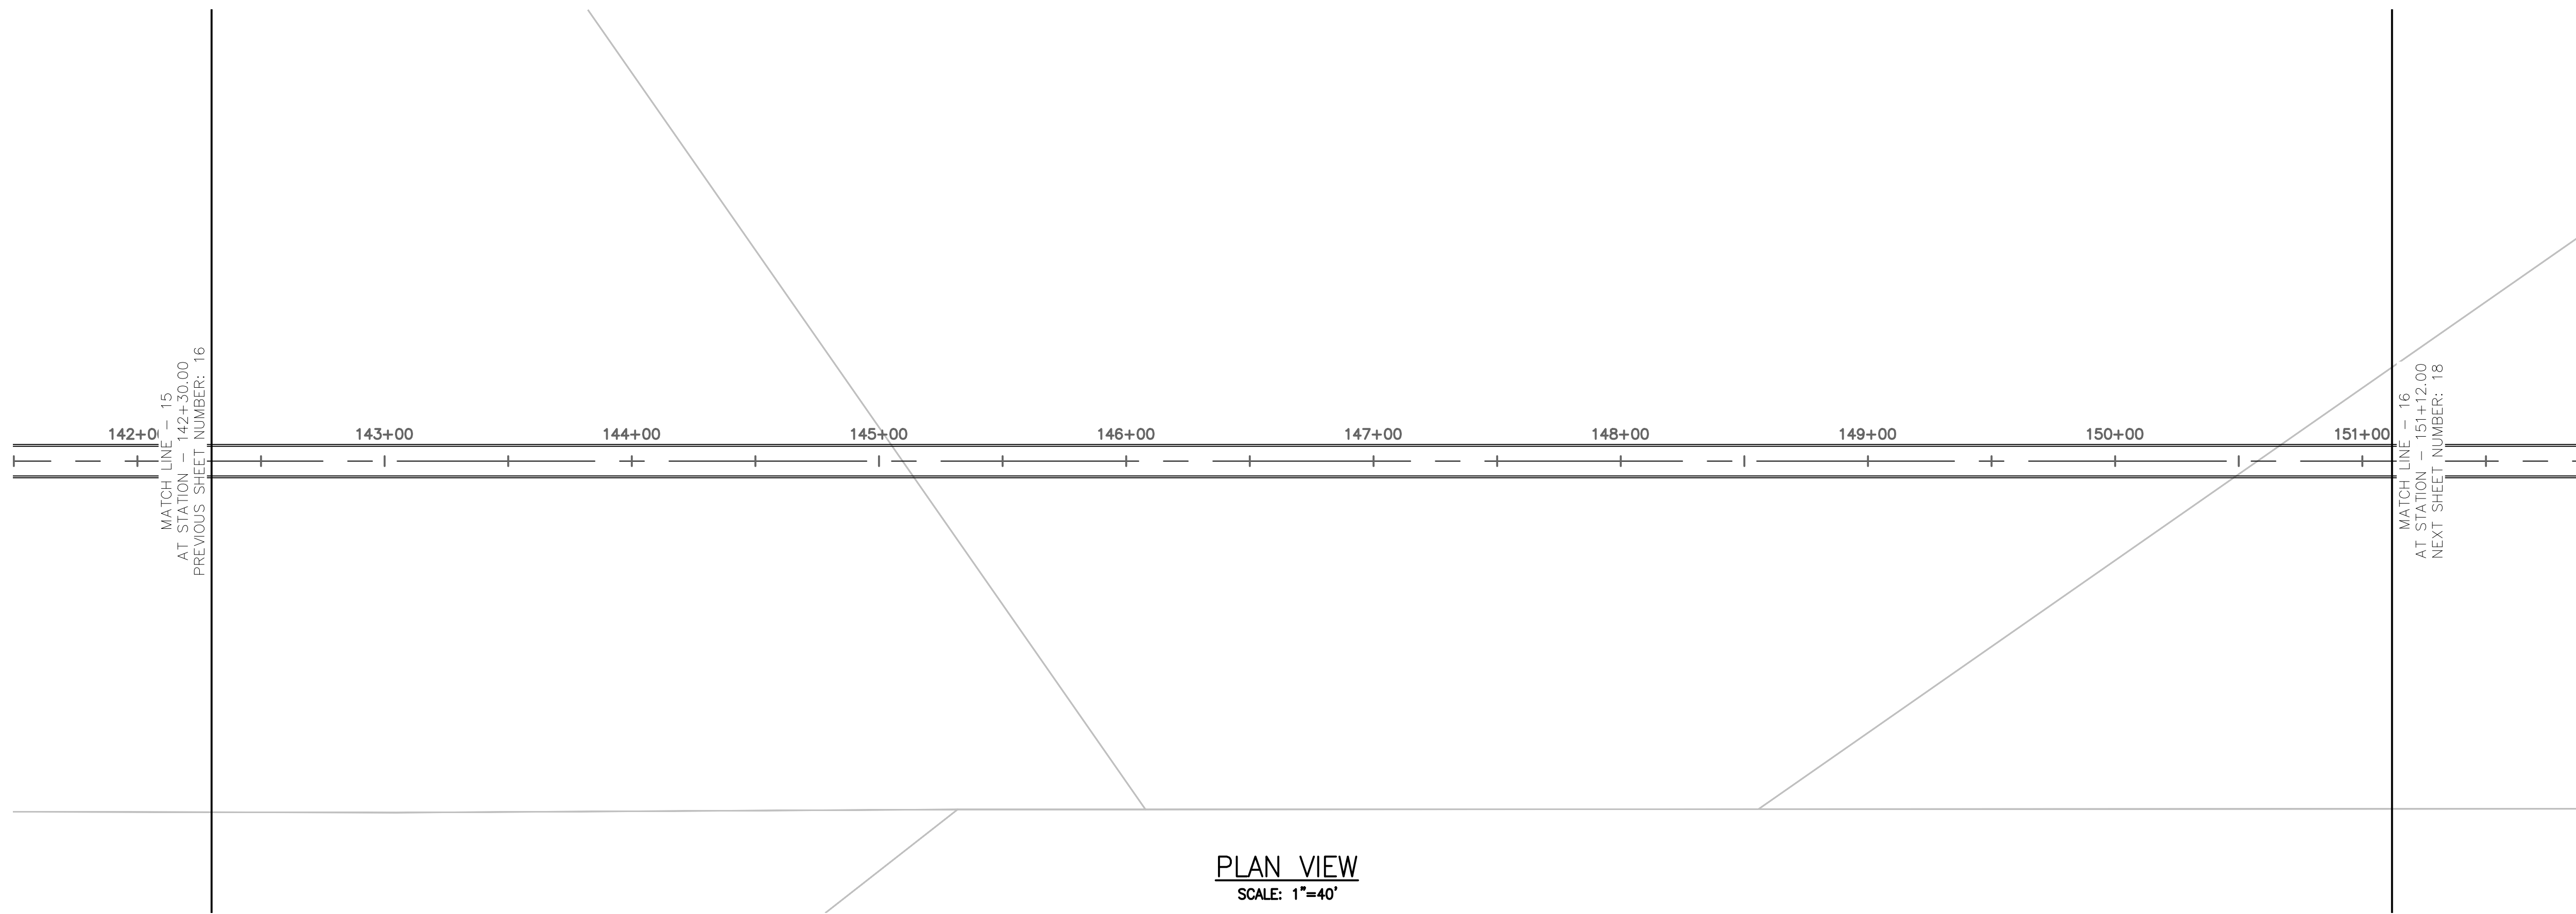



PLAN VIEW
SCALE: 1"=40'

Station

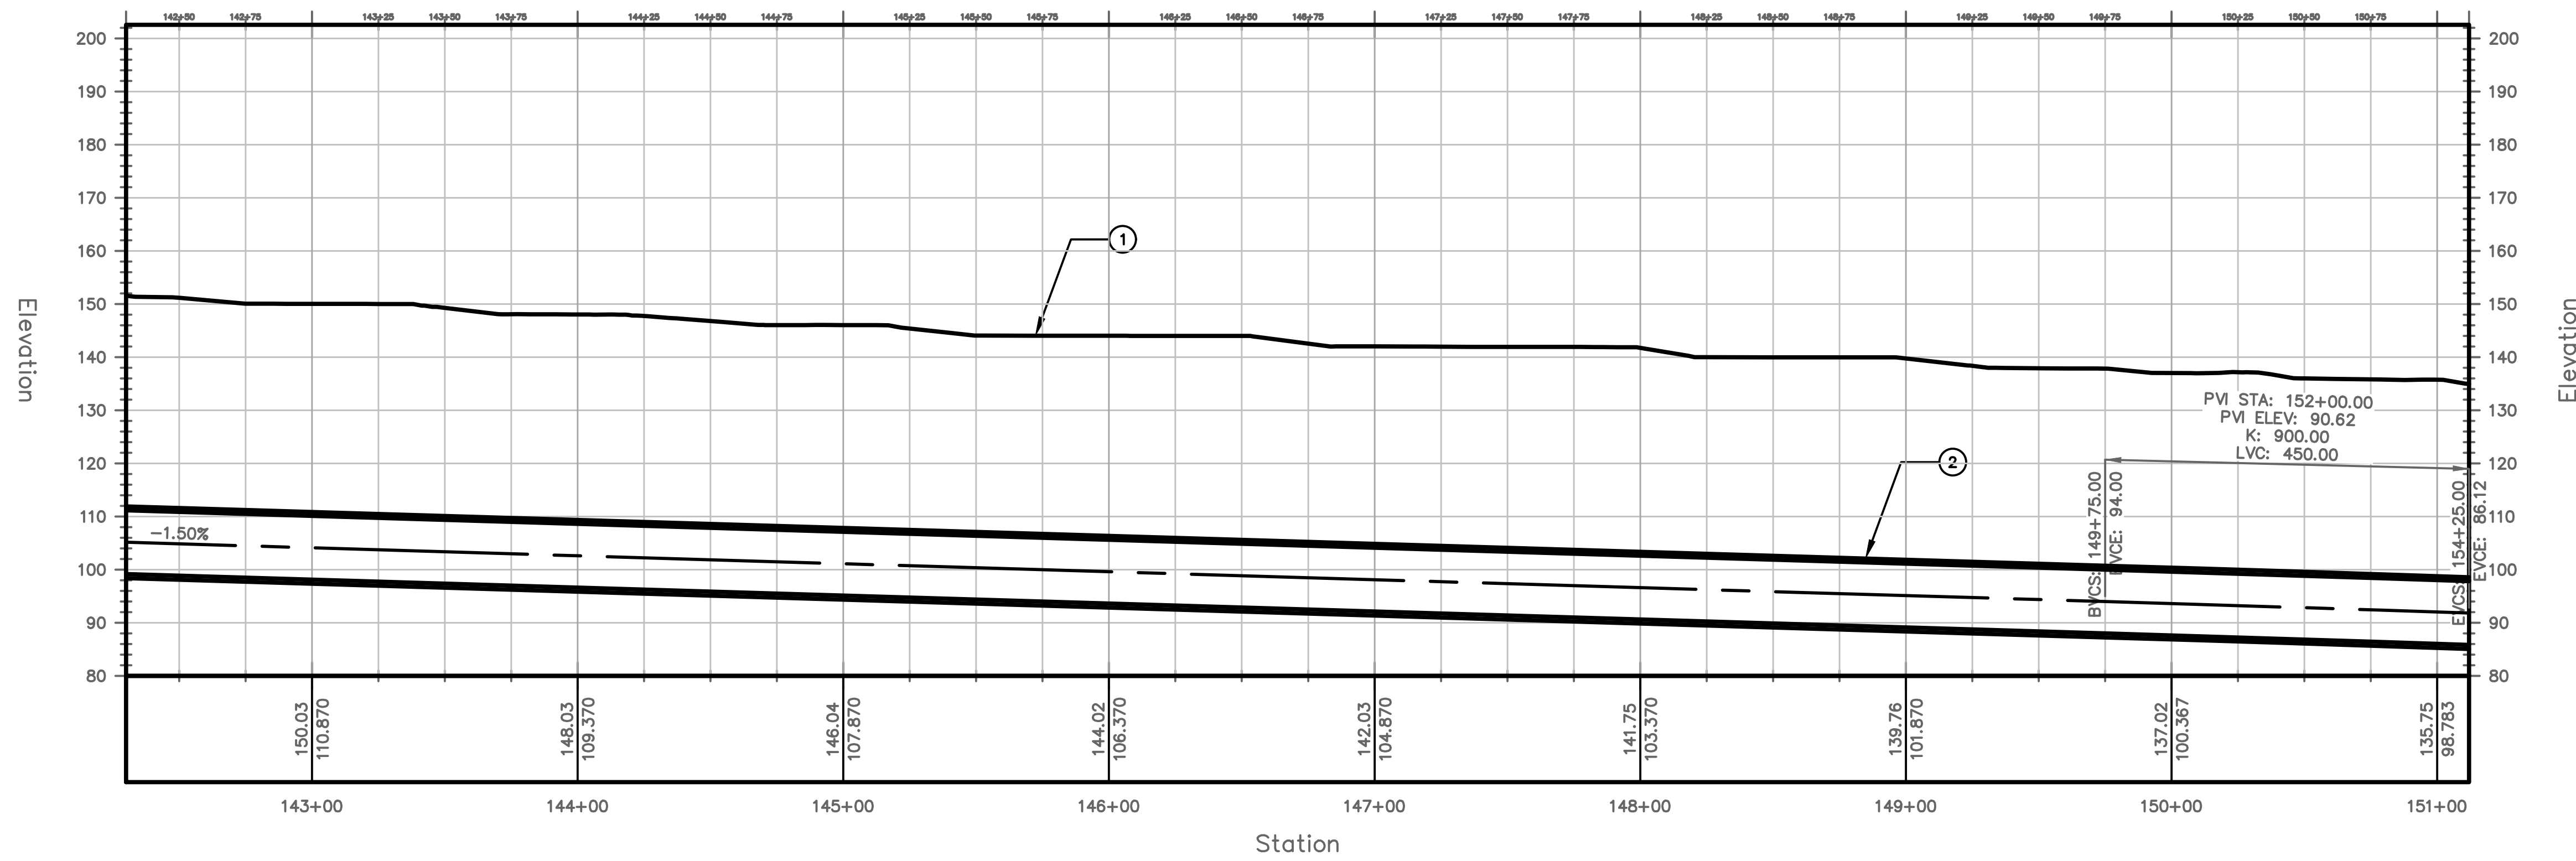

PROFILE VIEW
HORIZONTAL SCALE: 1"=40'
VERTICAL SCALE: 1"=20'

TUNNEL NOTES	
①	EXISTING SURFACE
②	PROPOSED 13.5' O.D. TUNNEL

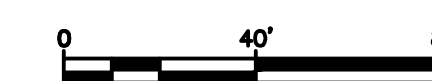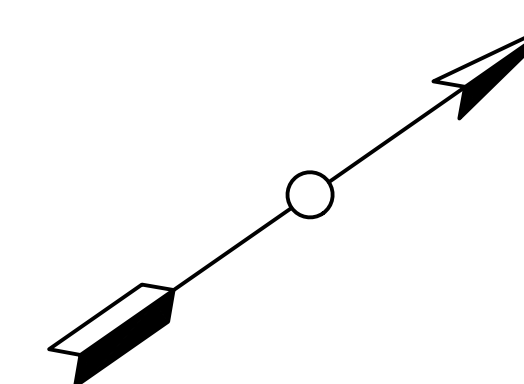


PROJECT NO. MD-002
DRAWING NO. C-016
SHEET NO. 18 OF 77

TRANSPORT TUNNEL PROJECT
TUNNEL ALIGNMENT AND PROFILE

DESIGN BY CW
DRAWN BY AT
CHECKED BY SD


NO.	DATE	REVISIONS	DWN	CKD	APPR

THE BORING COMPANY
1 ROCKET ROAD
HAWTHORNE, CA 90250

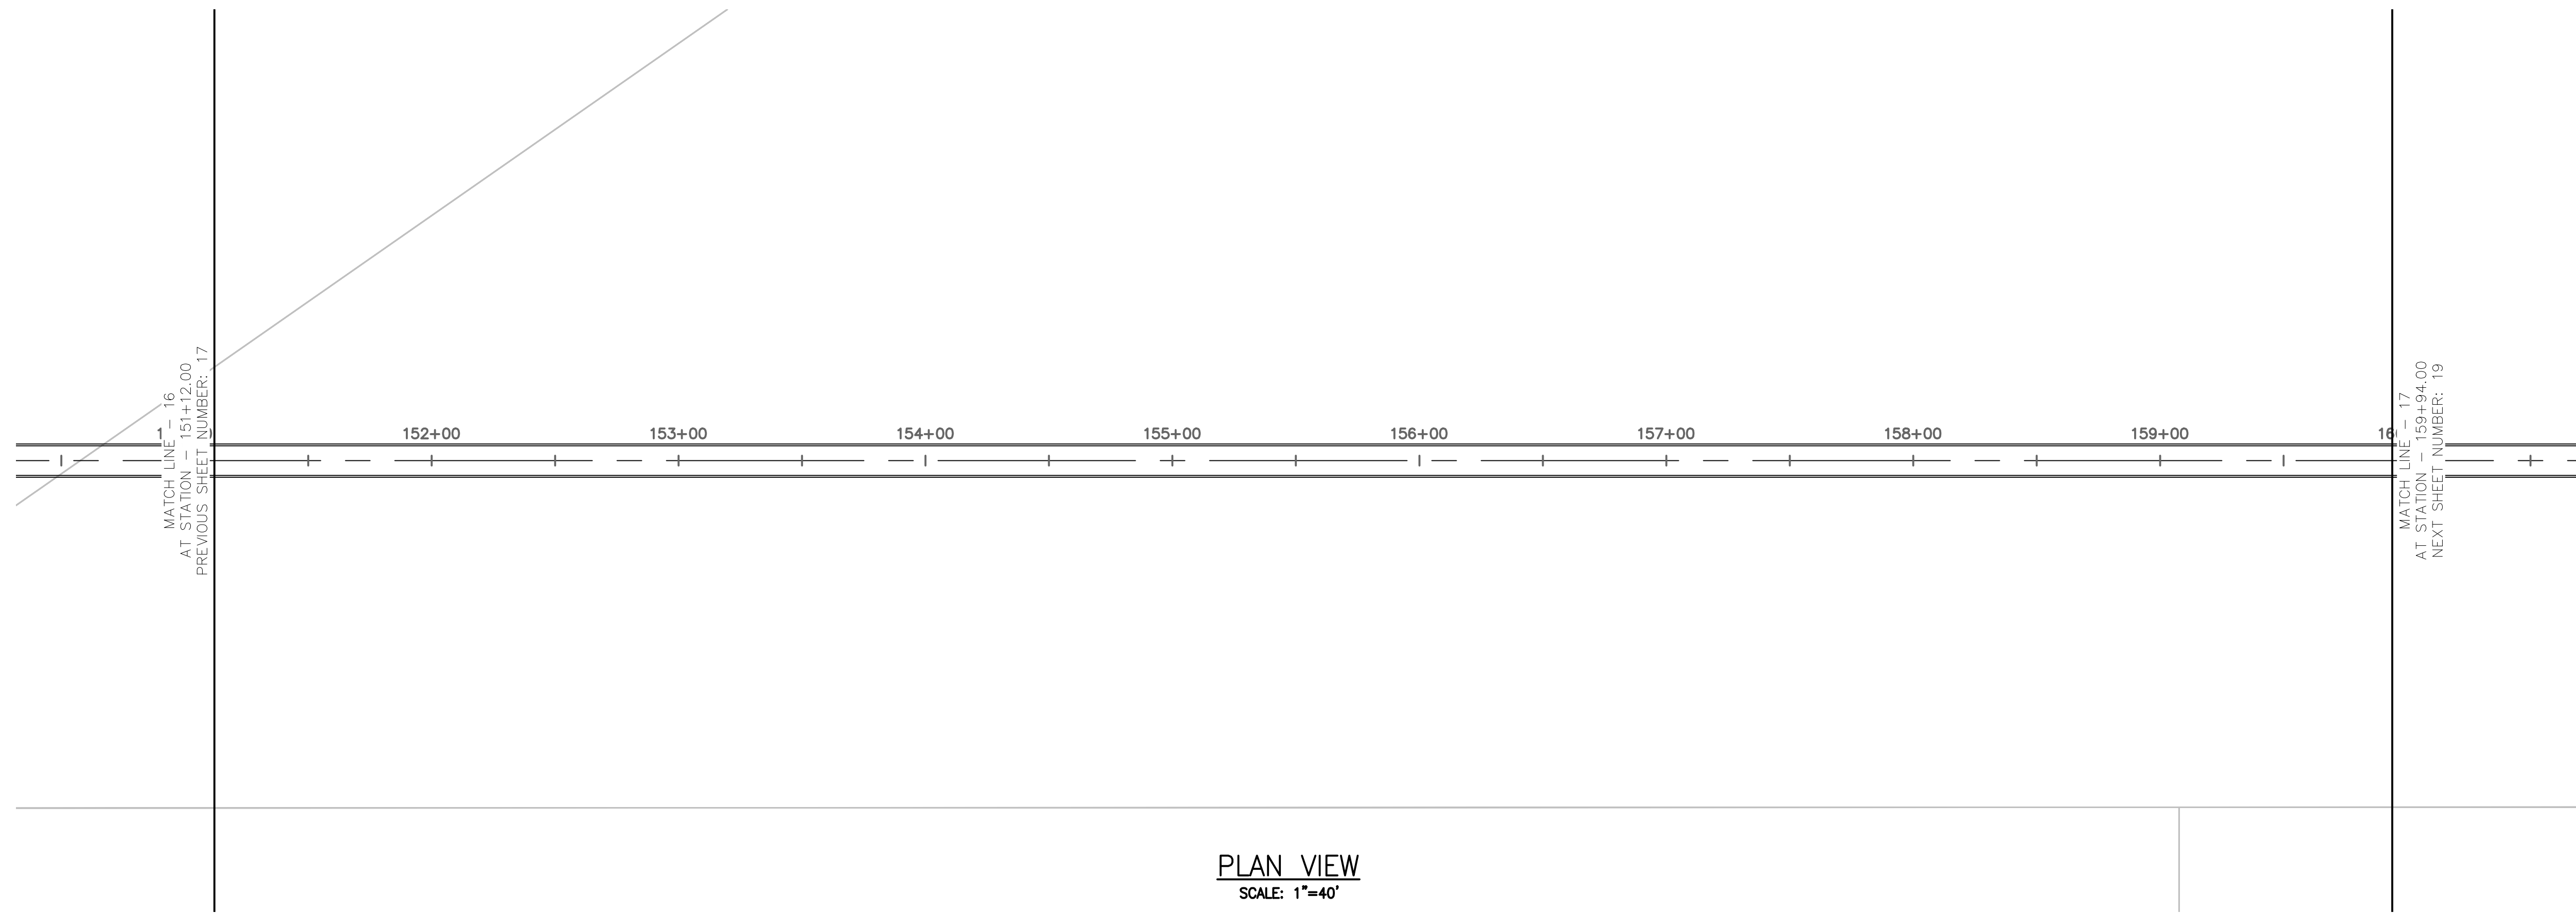


PLAN VIEW
SCALE: 1"=40'

Station

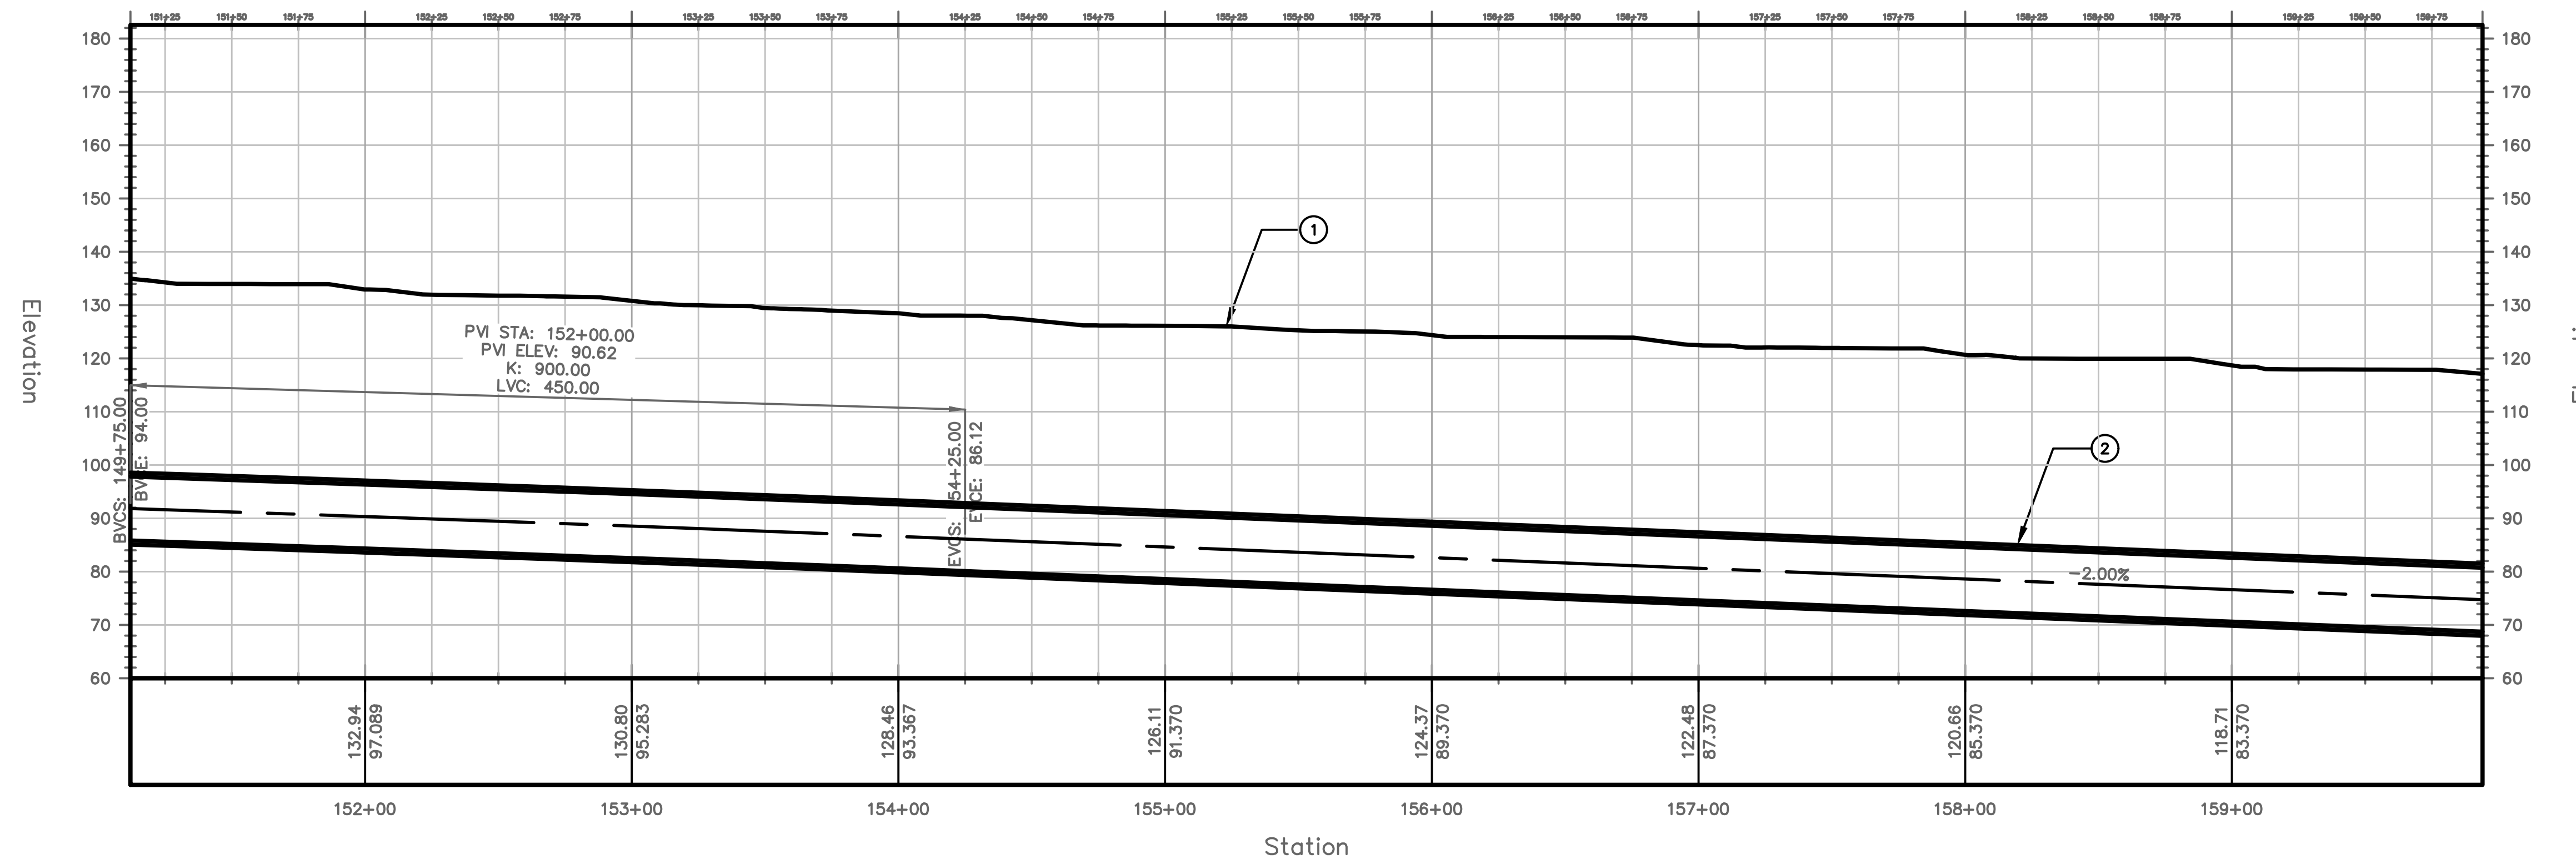

PROFILE VIEW
HORIZONTAL SCALE: 1"=40'
VERTICAL SCALE: 1"=20'

TUNNEL NOTES	
①	EXISTING SURFACE
②	PROPOSED 13.5' O.D. TUNNEL

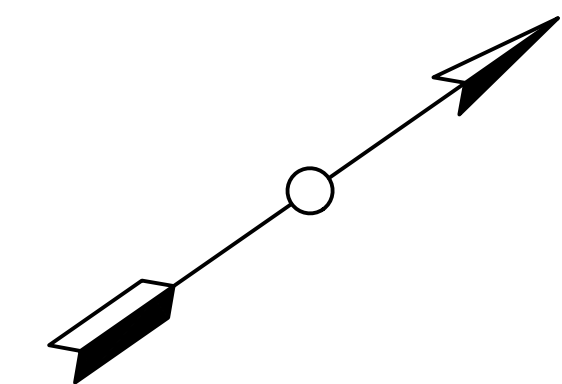


PROJECT NO. MD-002
DRAWING NO. C-017
SHEET NO. 19 OF 77

TRANSPORT TUNNEL PROJECT
TUNNEL ALIGNMENT AND PROFILE


DESIGN BY CW
DRAWN BY AT
CHECKED BY SD

NO.	DATE	REVISIONS	DWN	CKD	APPR

THE BORING COMPANY
1 ROCKET ROAD
HAWTHORNE, CA 90250

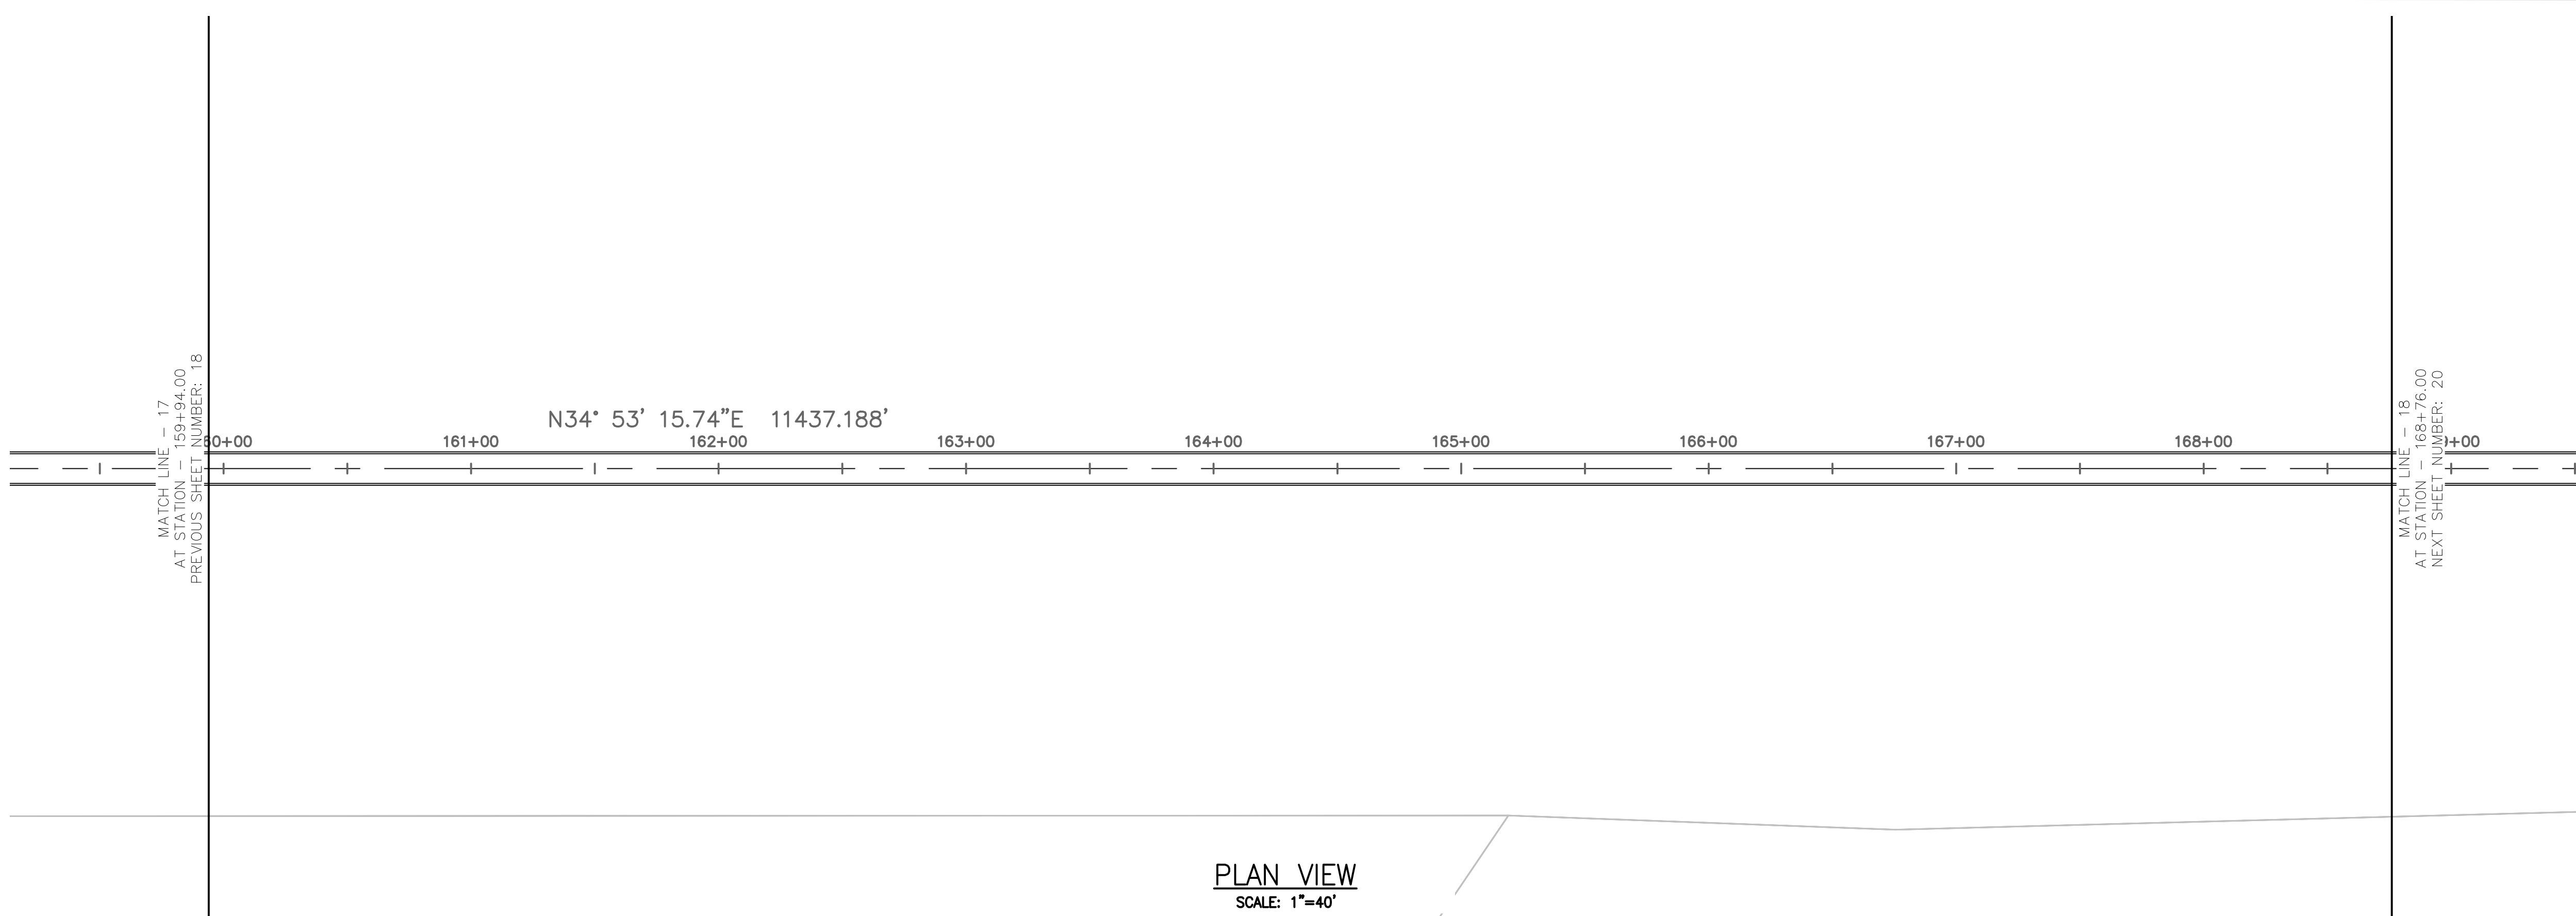


PLAN VIEW
SCALE: 1"=40'

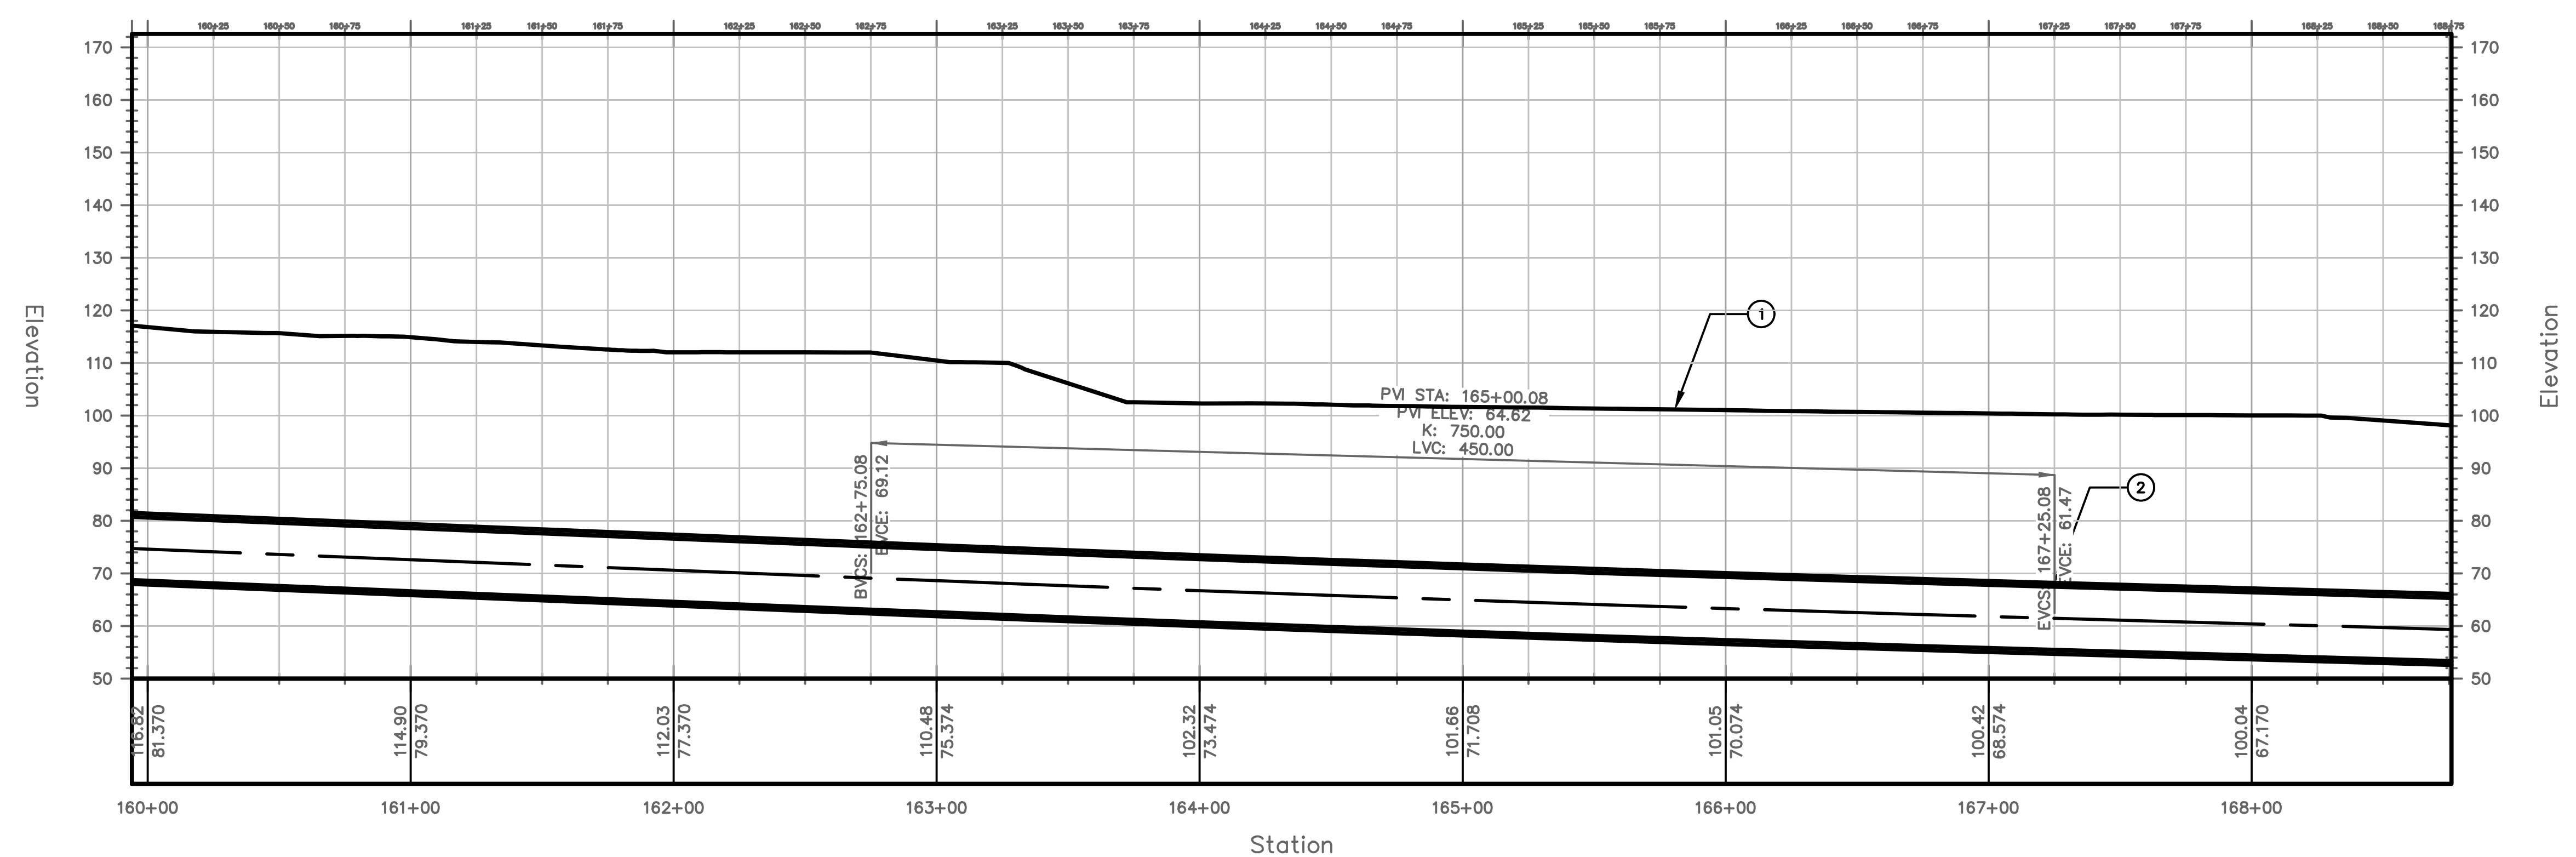


TUNNEL NOTES	
①	EXISTING SURFACE
②	PROPOSED 13.5' O.D. TUNNEL

PROJECT NO. MD-002	DRAWING NO. C-018		SHEET NO. 20 OF 77																								
TRANSPORT TUNNEL PROJECT TUNNEL ALIGNMENT AND PROFILE																											
DESIGN BY CW	DRAWN BY AT	CHECKED BY SD																									
<table border="1"> <thead> <tr> <th>NO.</th> <th>DATE</th> <th>REVISIONS</th> <th>DWN</th> <th>CKD</th> <th>APPR</th> </tr> </thead> <tbody> <tr> <td> </td> <td> </td> <td> </td> <td> </td> <td> </td> <td> </td> </tr> </tbody> </table>				NO.	DATE	REVISIONS	DWN	CKD	APPR																		
NO.	DATE	REVISIONS	DWN	CKD	APPR																						
<p>THE BORING COMPANY 1 ROCKET ROAD HAWTHORNE, CA 90250</p>																											

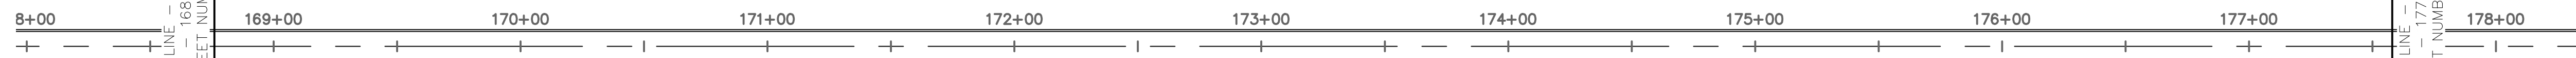


PLAN VIEW
SCALE: 1"=40'

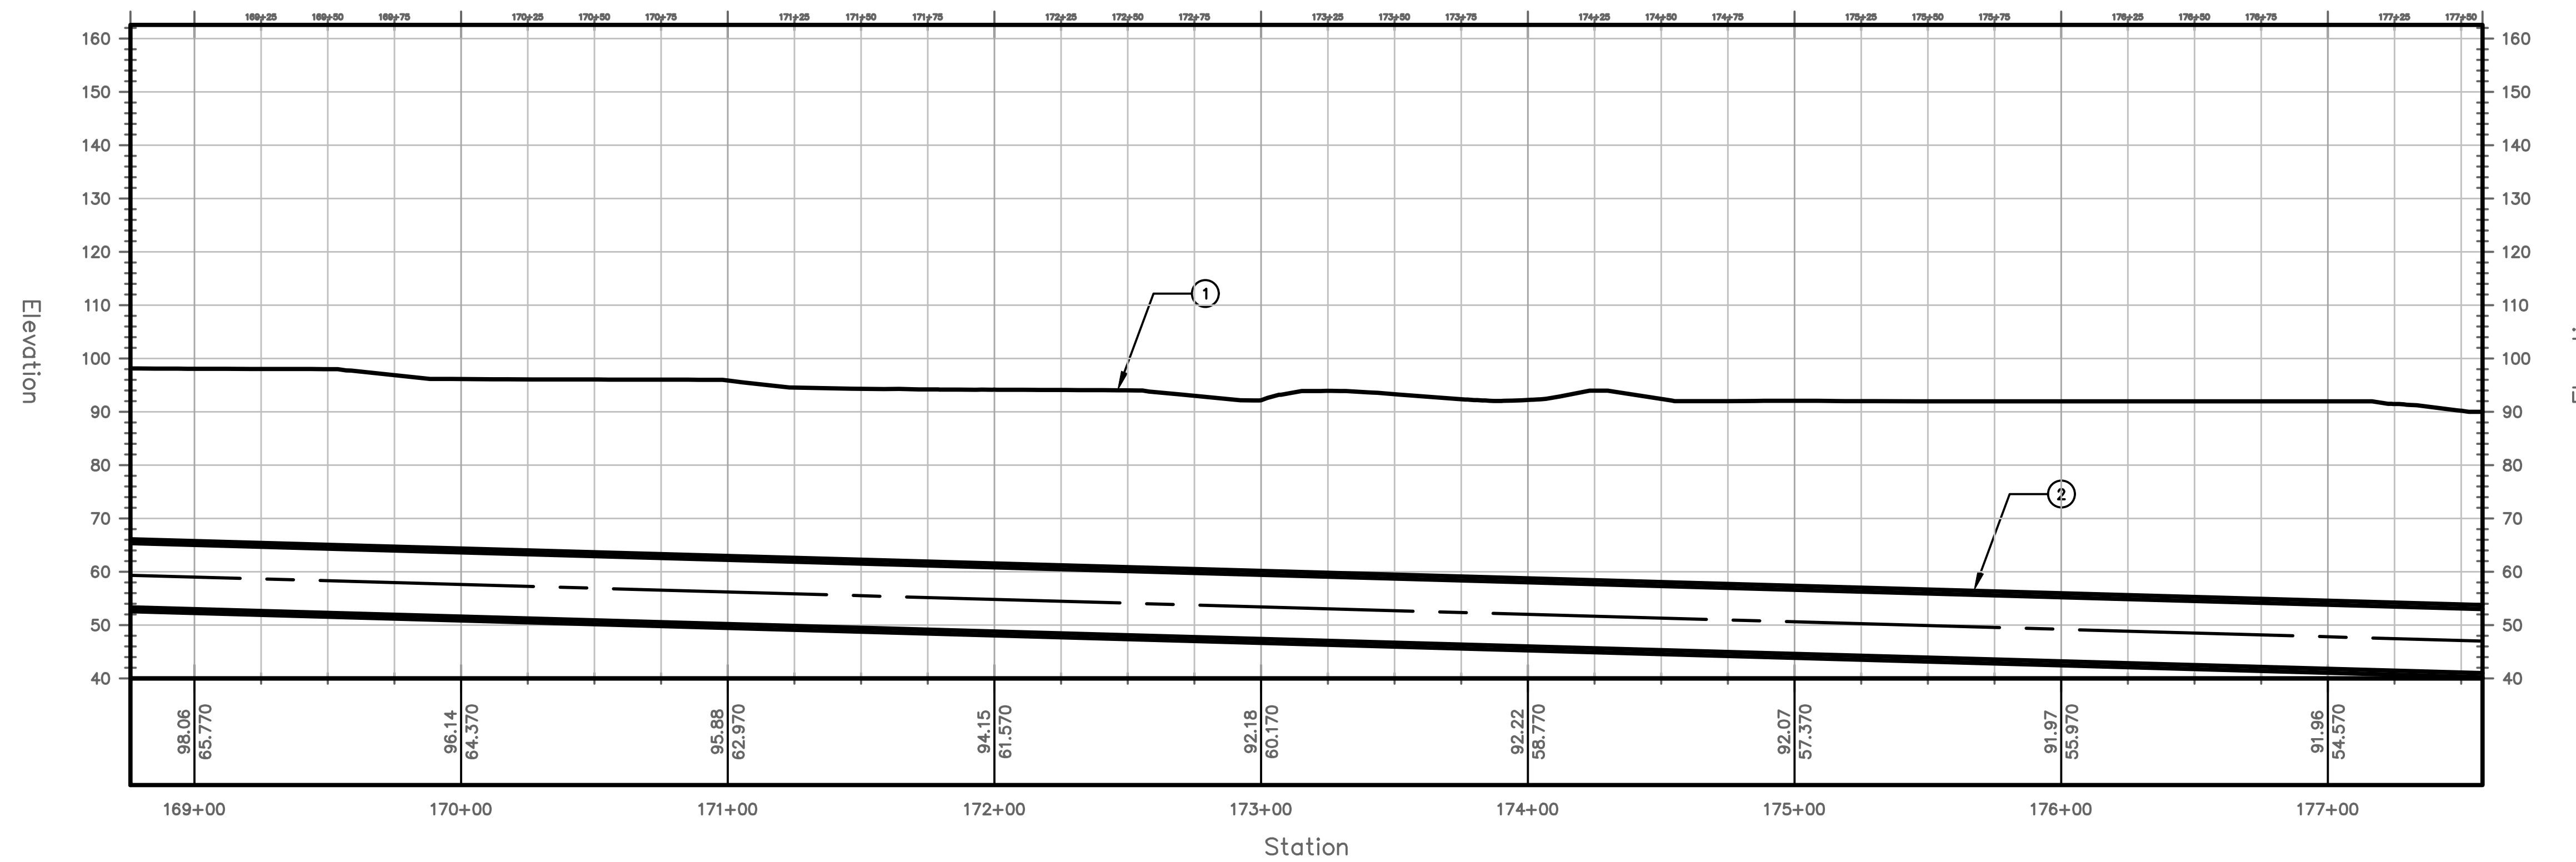

PROFILE VIEW
HORIZONTAL SCALE: 1"=40'
VERTICAL SCALE: 1"=20'

TUNNEL NOTES	
①	EXISTING SURFACE
②	PROPOSED 13.5' O.D. TUNNEL

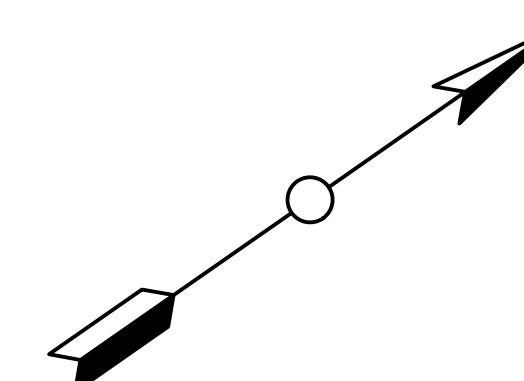


PROJECT NO. MD-002
DRAWING NO. C-019
SHEET NO. 21 OF 77

TRANSPORT TUNNEL PROJECT
TUNNEL ALIGNMENT AND PROFILE

DESIGN BY CW
DRAWN BY AT
CHECKED BY SD


NO.	DATE	REVISIONS	DWN	CKD	APPR

THE BORING COMPANY
1 ROCKET ROAD
HAWTHORNE, CA 90250


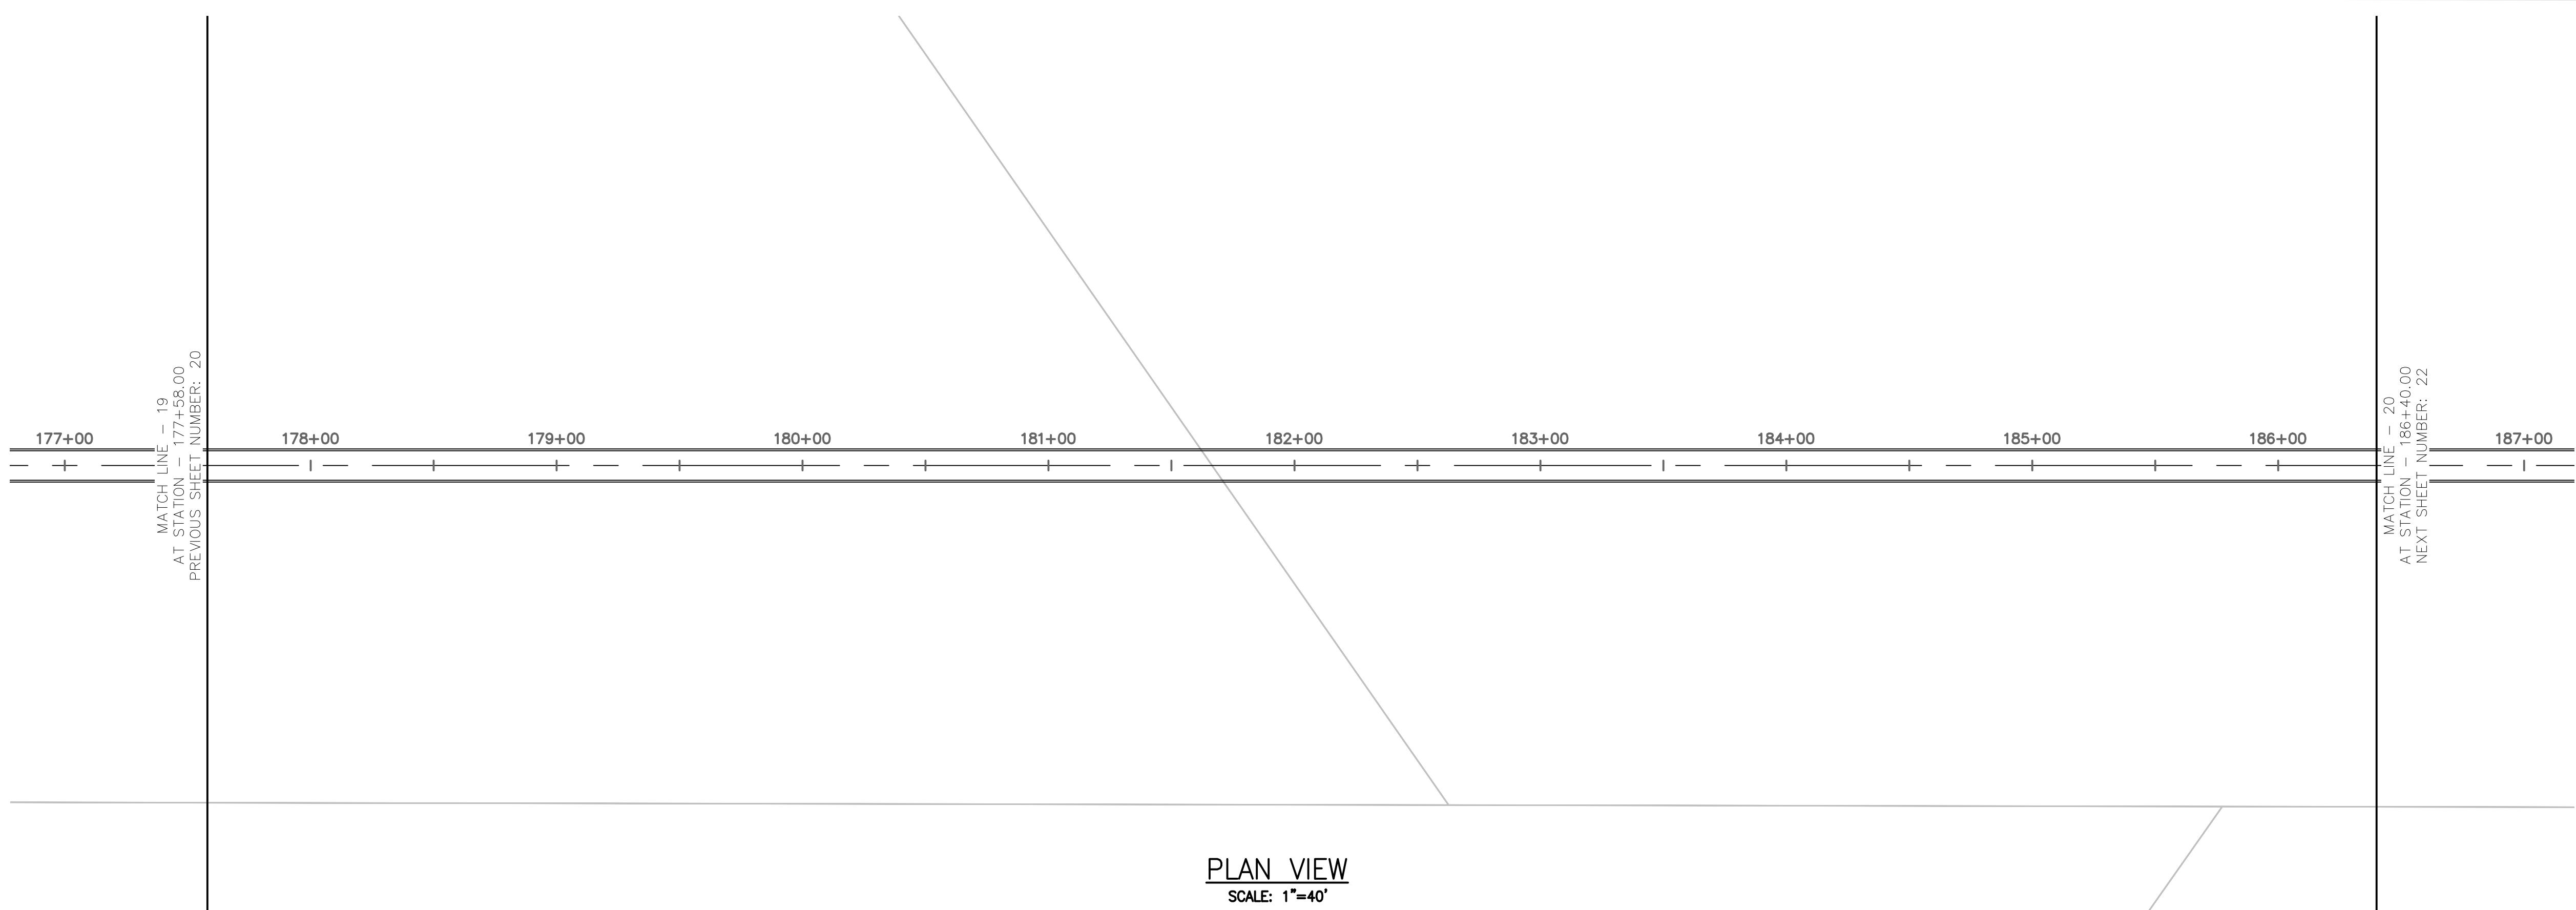


PLAN VIEW
SCALE: 1"=40'

TUNNEL NOTES	
①	EXISTING SURFACE
②	PROPOSED 13.5' O.D. TUNNEL

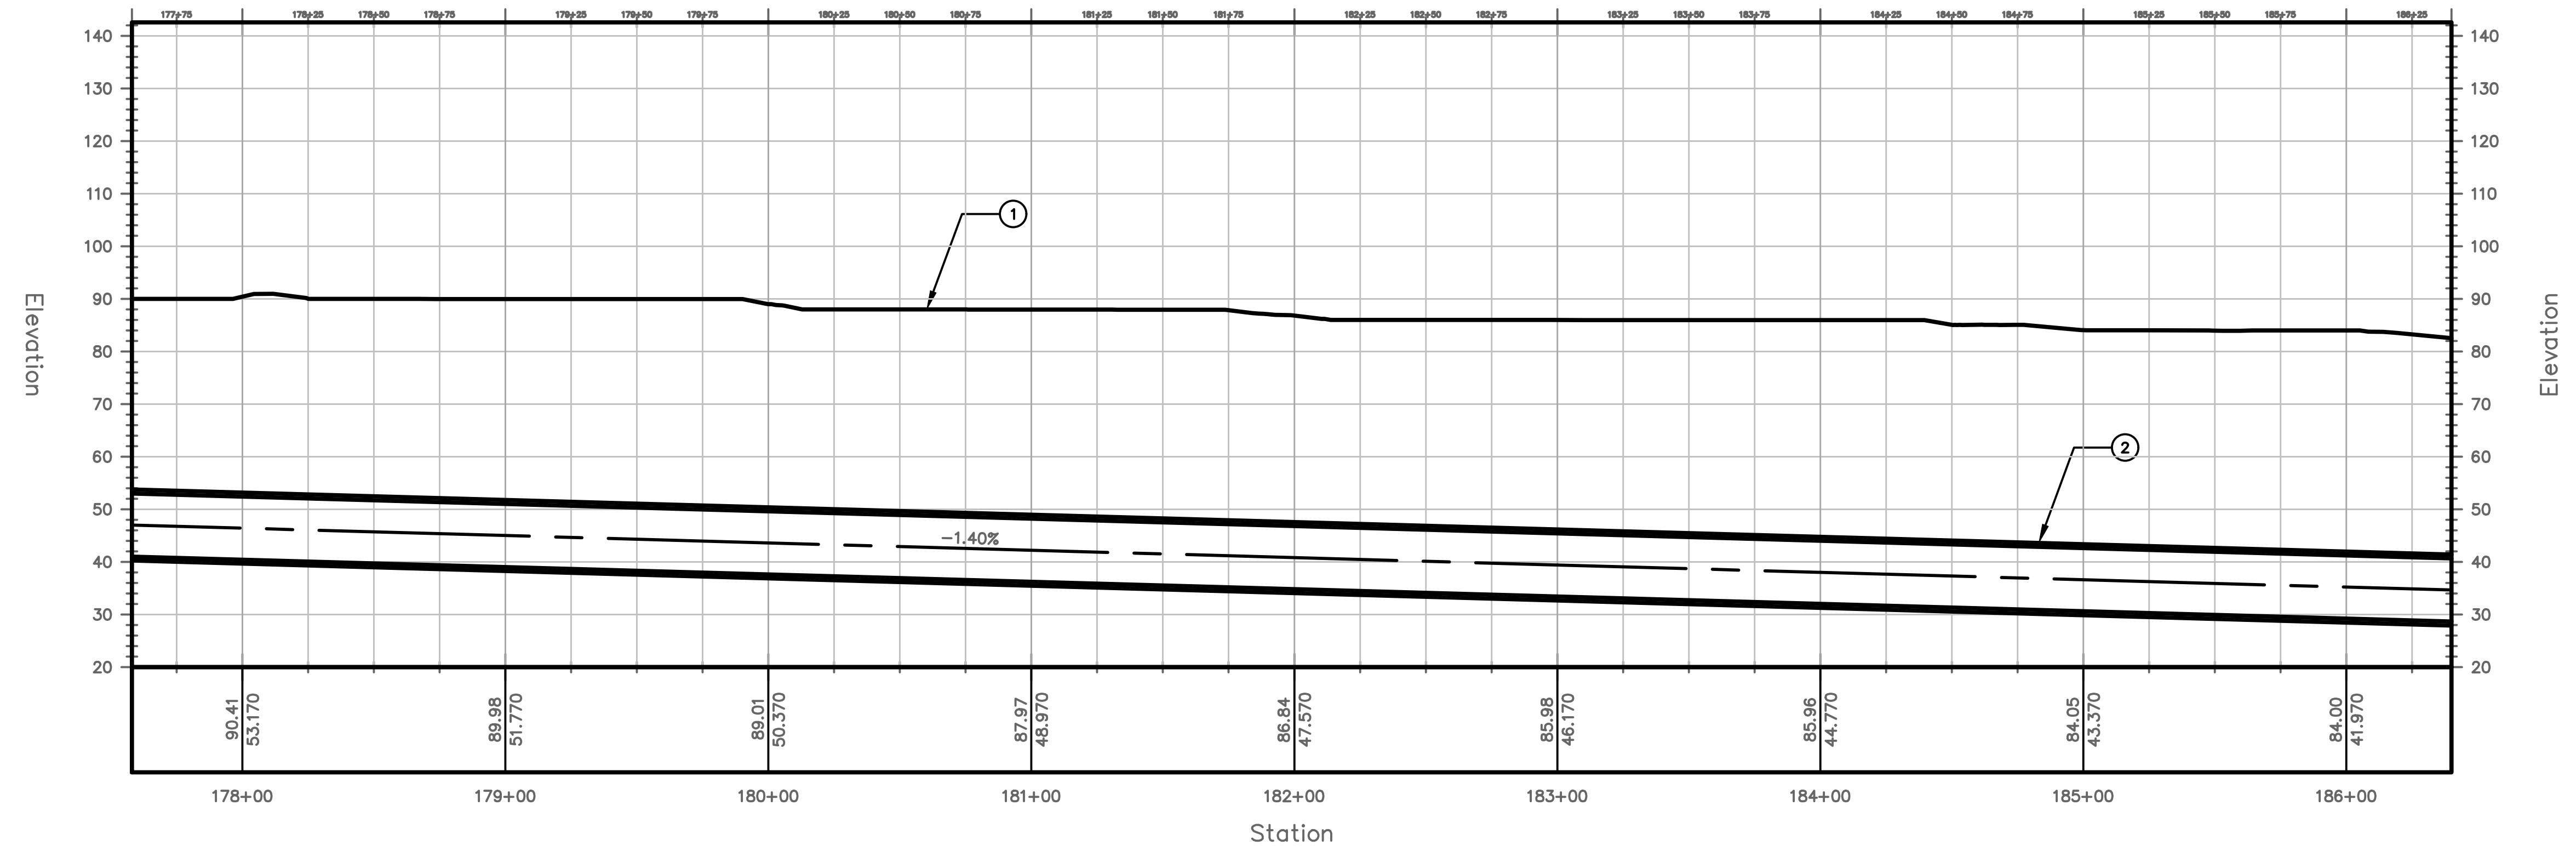

PROFILE VIEW
HORIZONTAL SCALE: 1"=40'
VERTICAL SCALE: 1"=20'

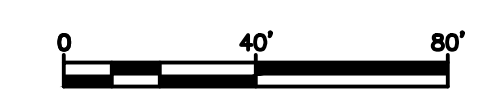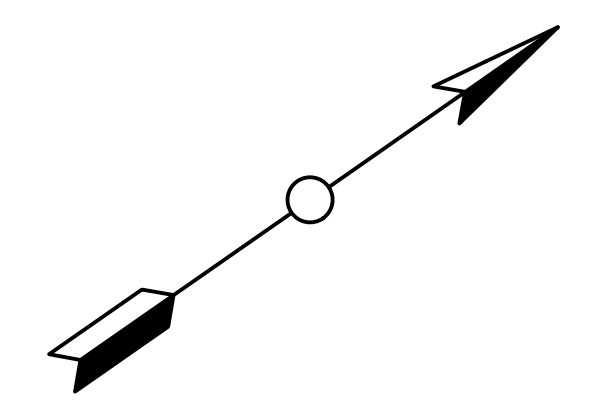


PROJECT NO. MD-002
DRAWING NO. C-020
SHEET NO. 22 OF 77

TRANSPORT TUNNEL PROJECT
TUNNEL ALIGNMENT AND PROFILE

DESIGN BY CW
DRAWN BY AT
CHECKED BY SD


NO.	DATE	REVISIONS	DWN	CKD	APPR

THE BORING COMPANY
1 ROCKET ROAD
HAWTHORNE, CA 90250

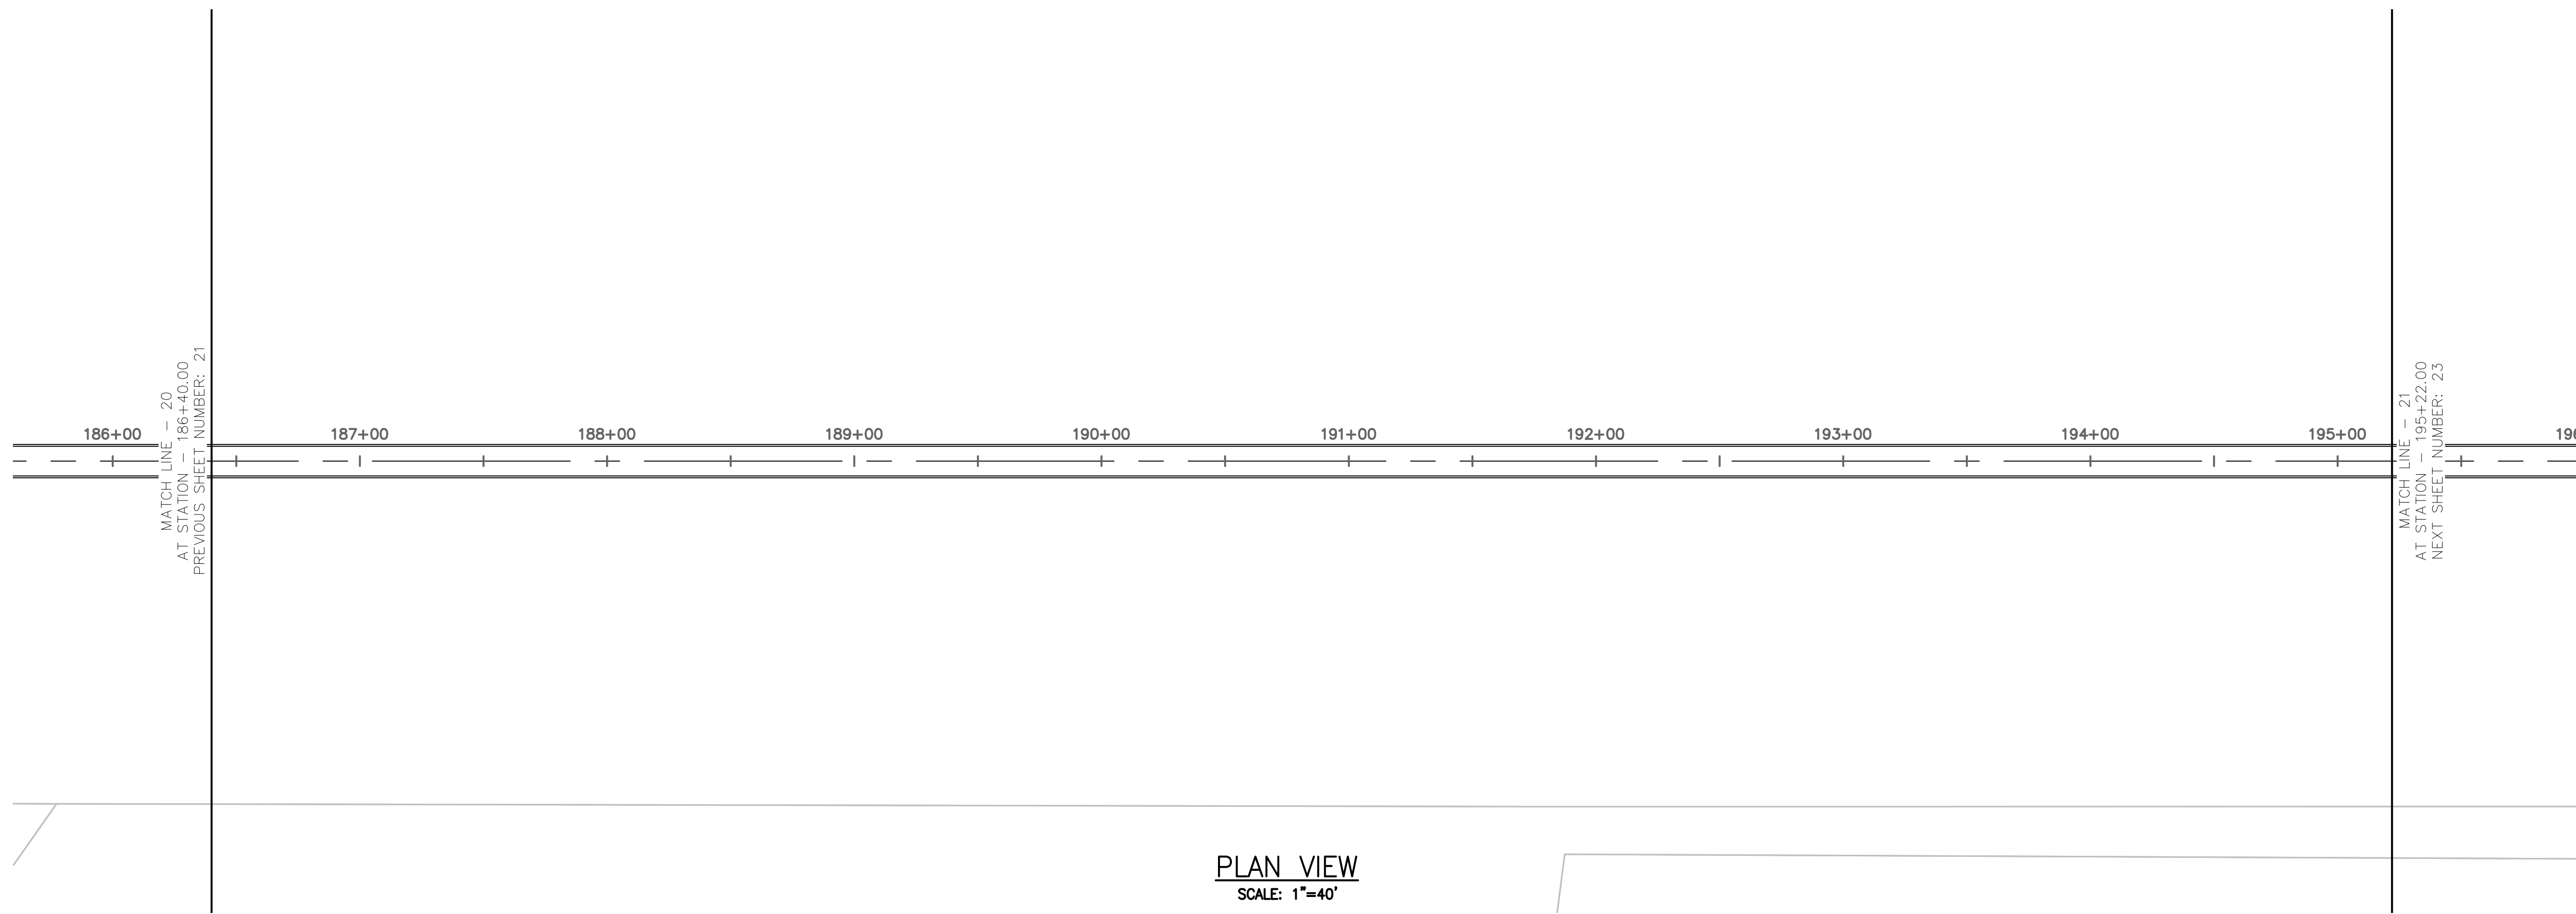


PLAN VIEW
SCALE: 1"=40'

Station

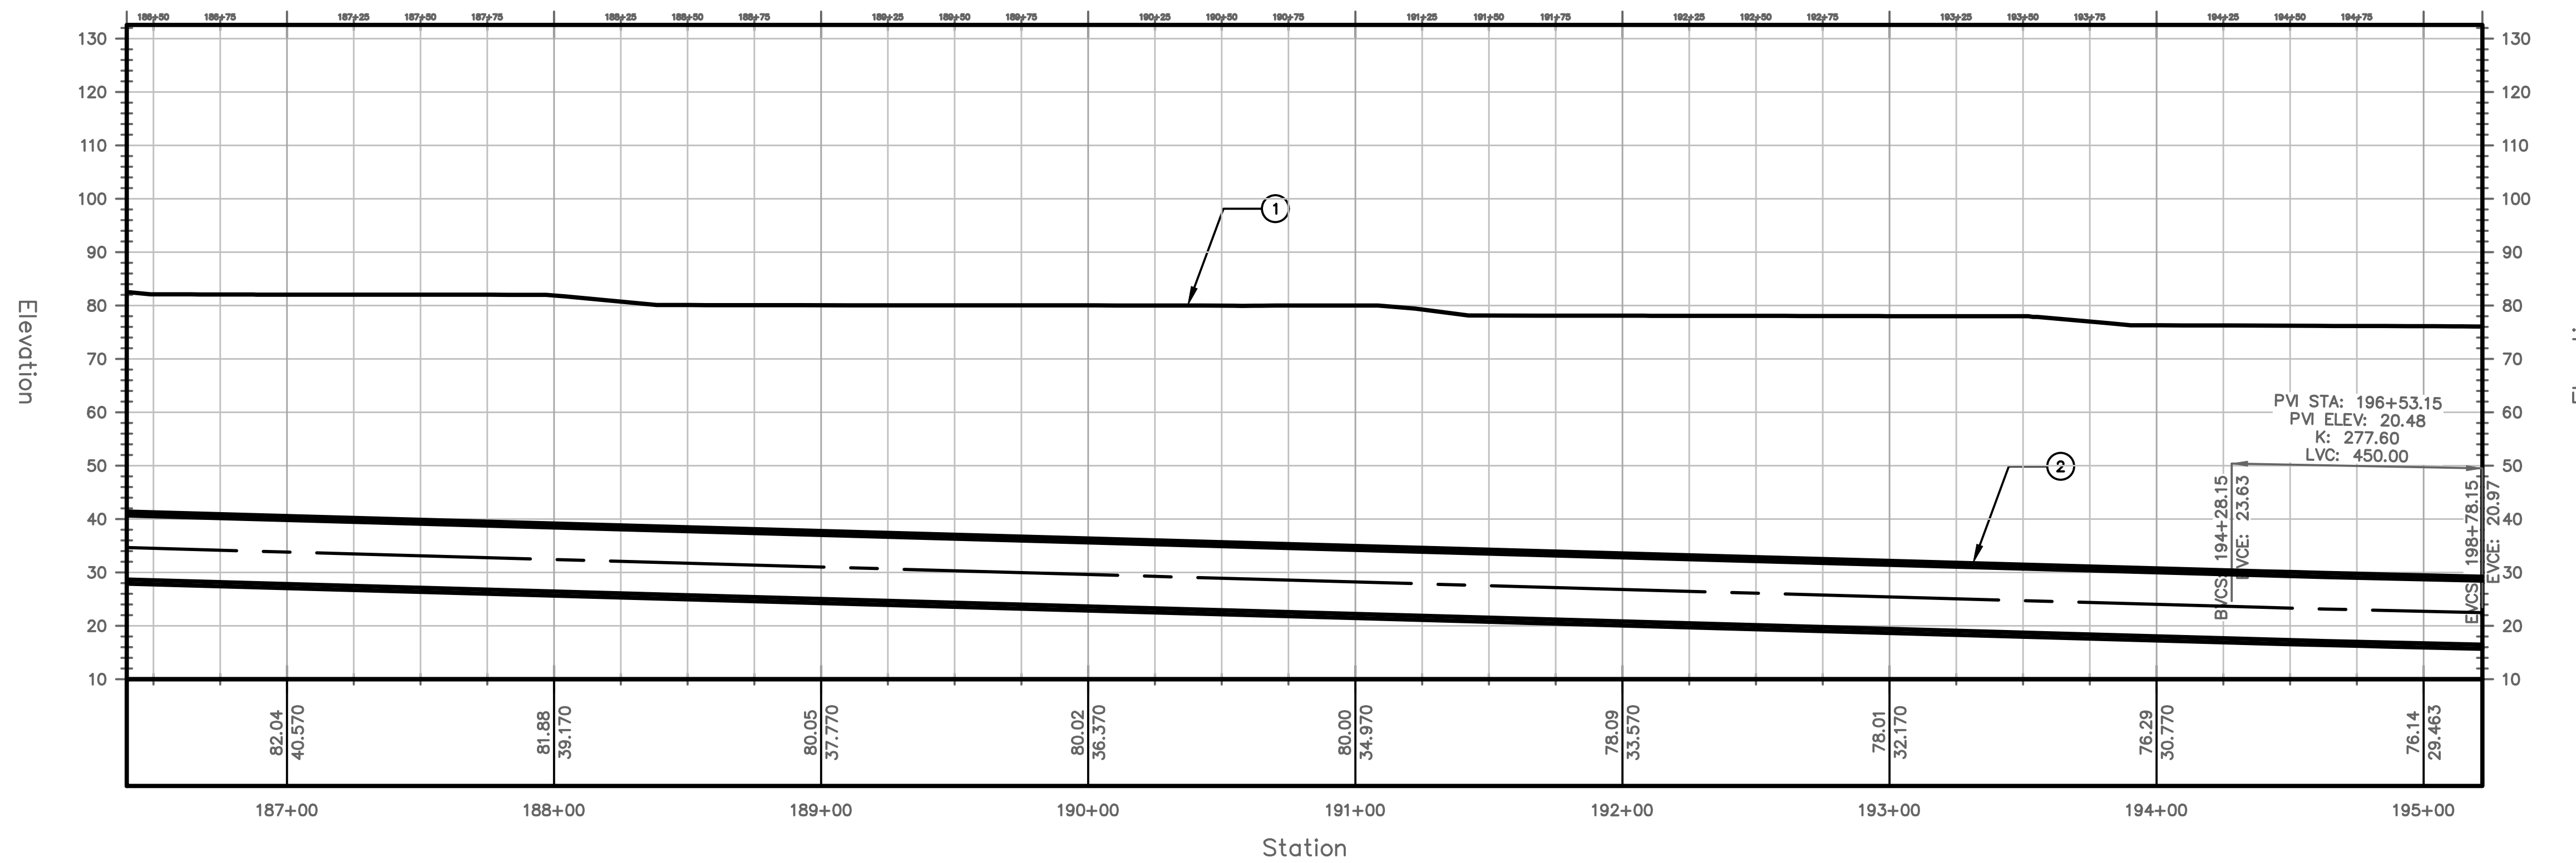


PROFILE VIEW
HORIZONTAL SCALE: 1"=40'
VERTICAL SCALE: 1"=20'

TUNNEL NOTES	
①	EXISTING SURFACE
②	PROPOSED 13.5' O.D. TUNNEL

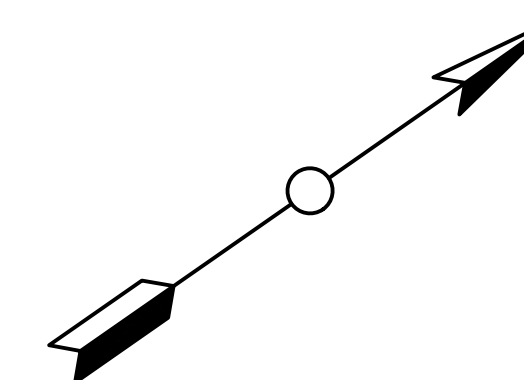


PROJECT NO. MD-002	DRAWING NO. C-021	SHEET NO. 23 OF 77	DESIGN BY CW	DRAWN BY AT	CHECKED BY SD	TUNNEL ALIGNMENT AND PROFILE	TRANSPORT TUNNEL PROJECT
<p>THE BORING COMPANY 1 ROCKET ROAD HAWTHORNE, CA 90250</p>							

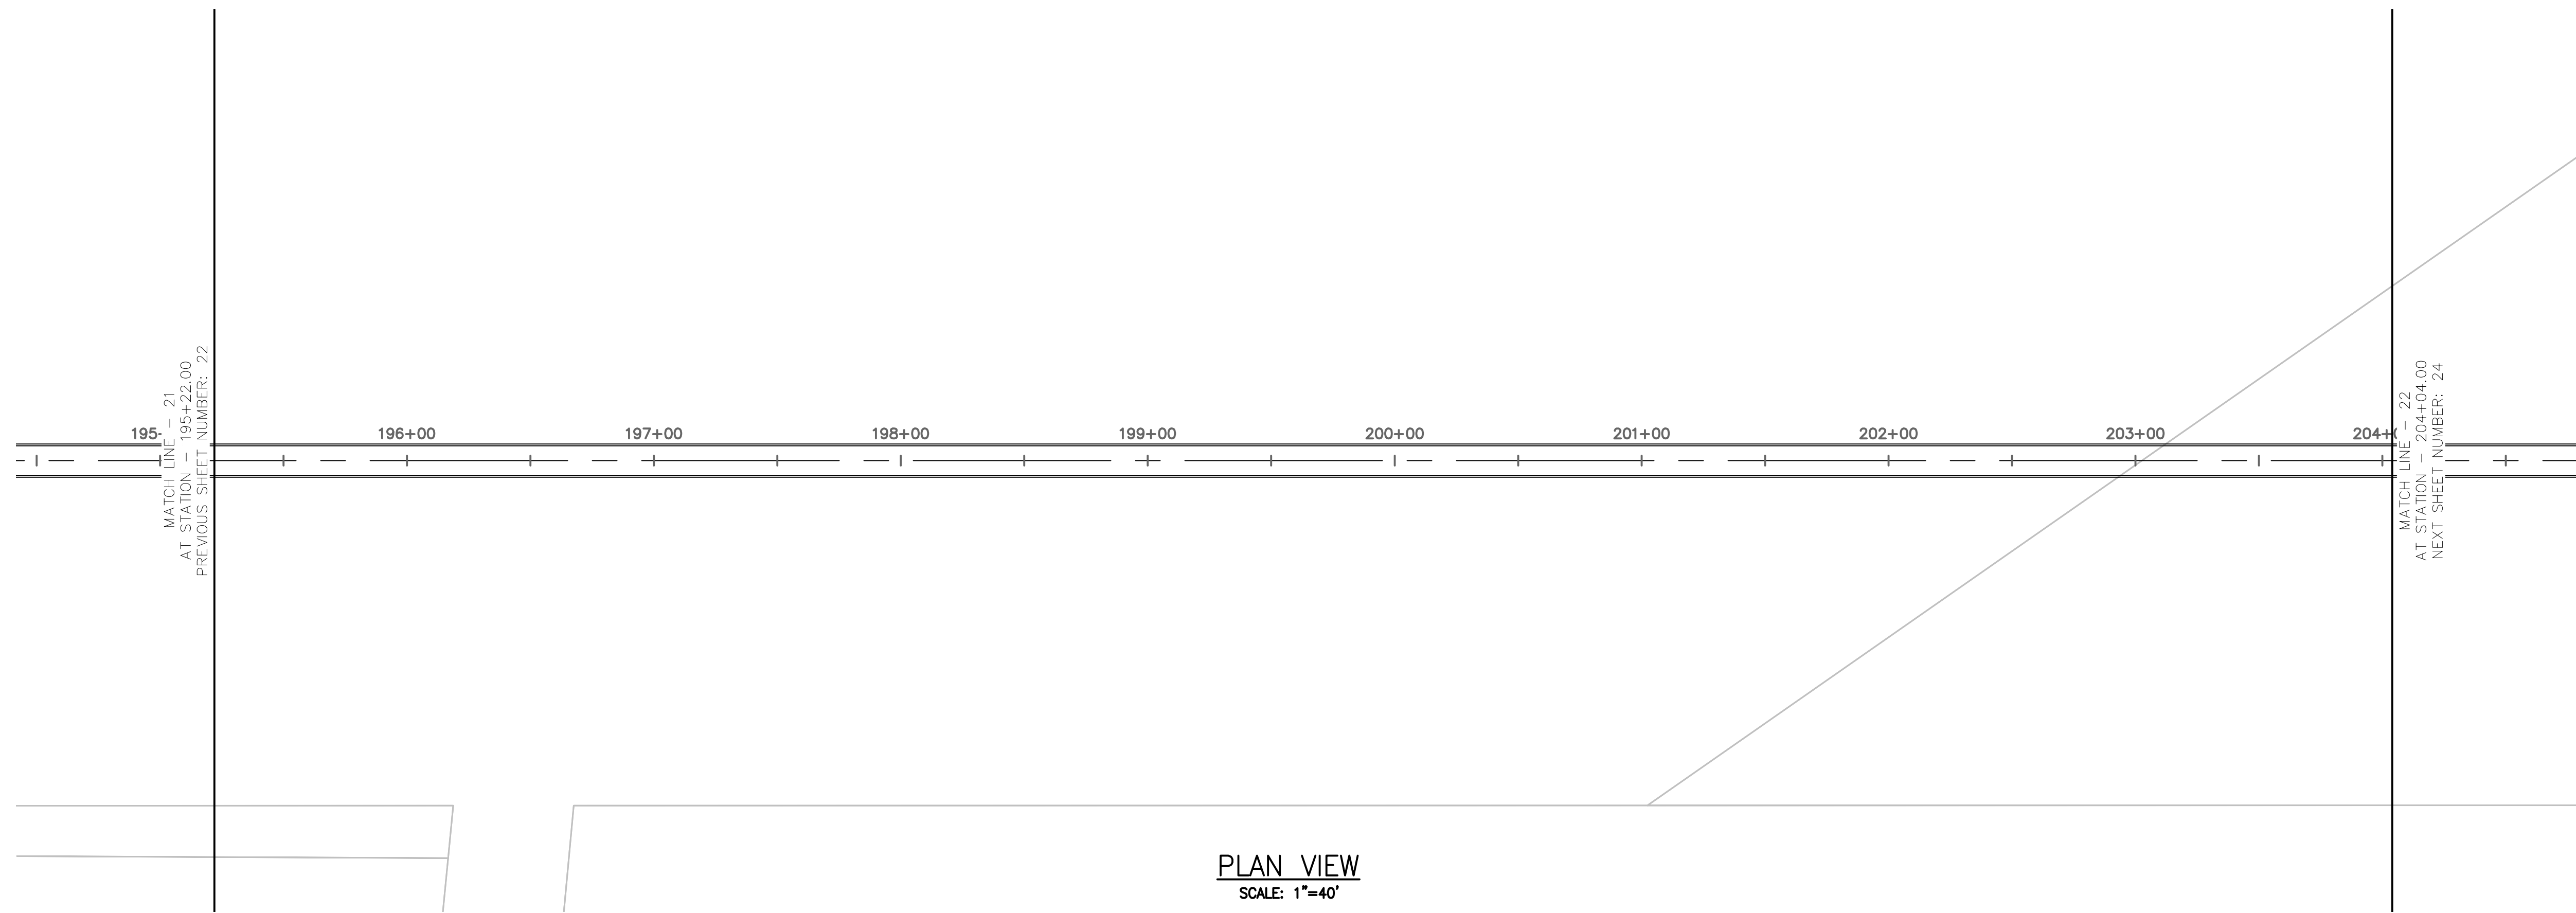

PLAN VIEW
SCALE: 1"=40'



Station

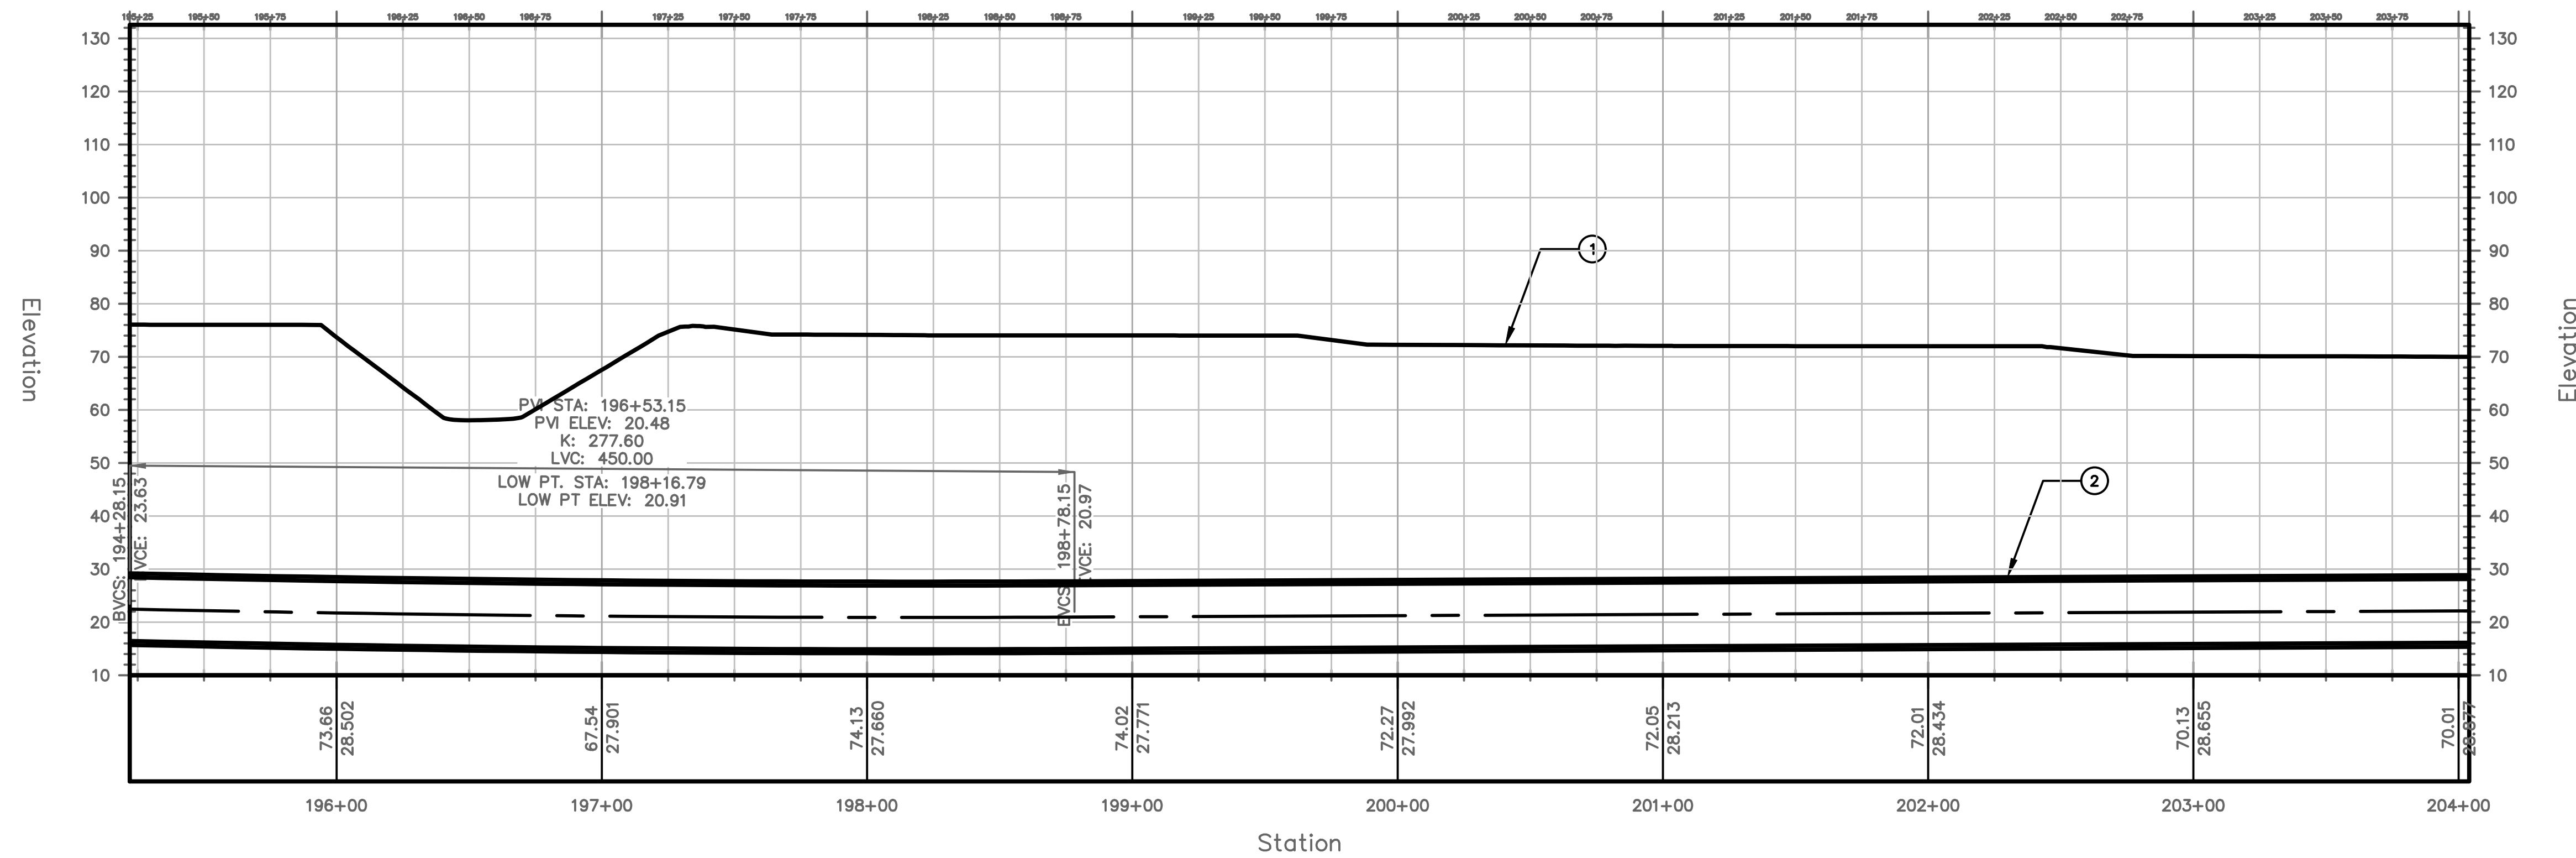



PROFILE VIEW
HORIZONTAL SCALE: 1"=40'
VERTICAL SCALE: 1"=20'

TUNNEL NOTES	
①	EXISTING SURFACE
②	PROPOSED 13.5' O.D. TUNNEL


PROJECT NO. MD-002	TRANSPORT TUNNEL PROJECT	DESIGN BY CW																		
DRAWING NO. C-022		DRAWN BY AT																		
SHEET NO. 24 OF 77	TUNNEL ALIGNMENT AND PROFILE	CHECKED BY SD																		
<table border="1"> <thead> <tr> <th>NO.</th> <th>DATE</th> <th>REVISIONS</th> <th>DWN</th> <th>CKD</th> <th>APPR</th> </tr> </thead> <tbody> <tr> <td> </td> <td> </td> <td> </td> <td> </td> <td> </td> <td> </td> </tr> <tr> <td> </td> <td> </td> <td> </td> <td> </td> <td> </td> <td> </td> </tr> </tbody> </table>			NO.	DATE	REVISIONS	DWN	CKD	APPR												
NO.	DATE	REVISIONS	DWN	CKD	APPR															
<p>THE BORING COMPANY 1 ROCKET ROAD HAWTHORNE, CA 90250</p>																				

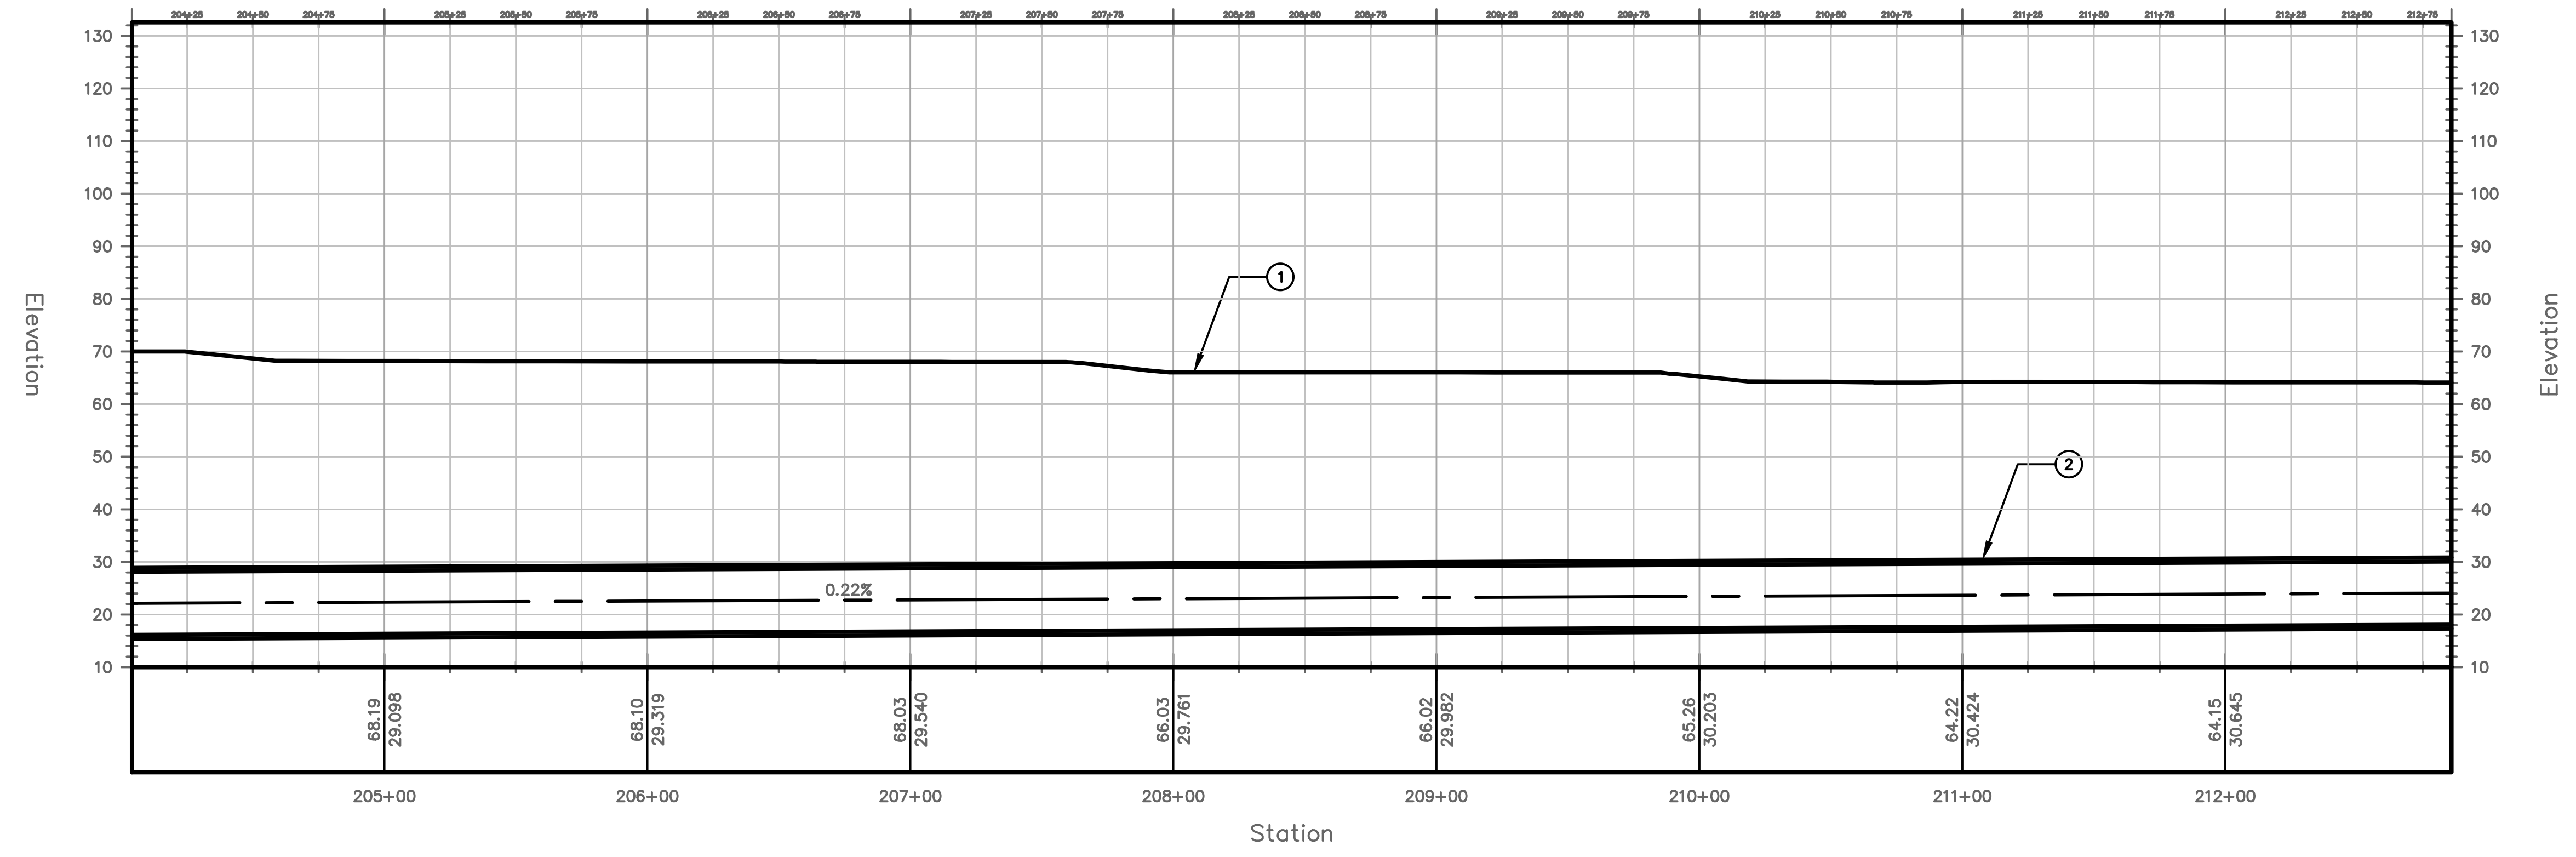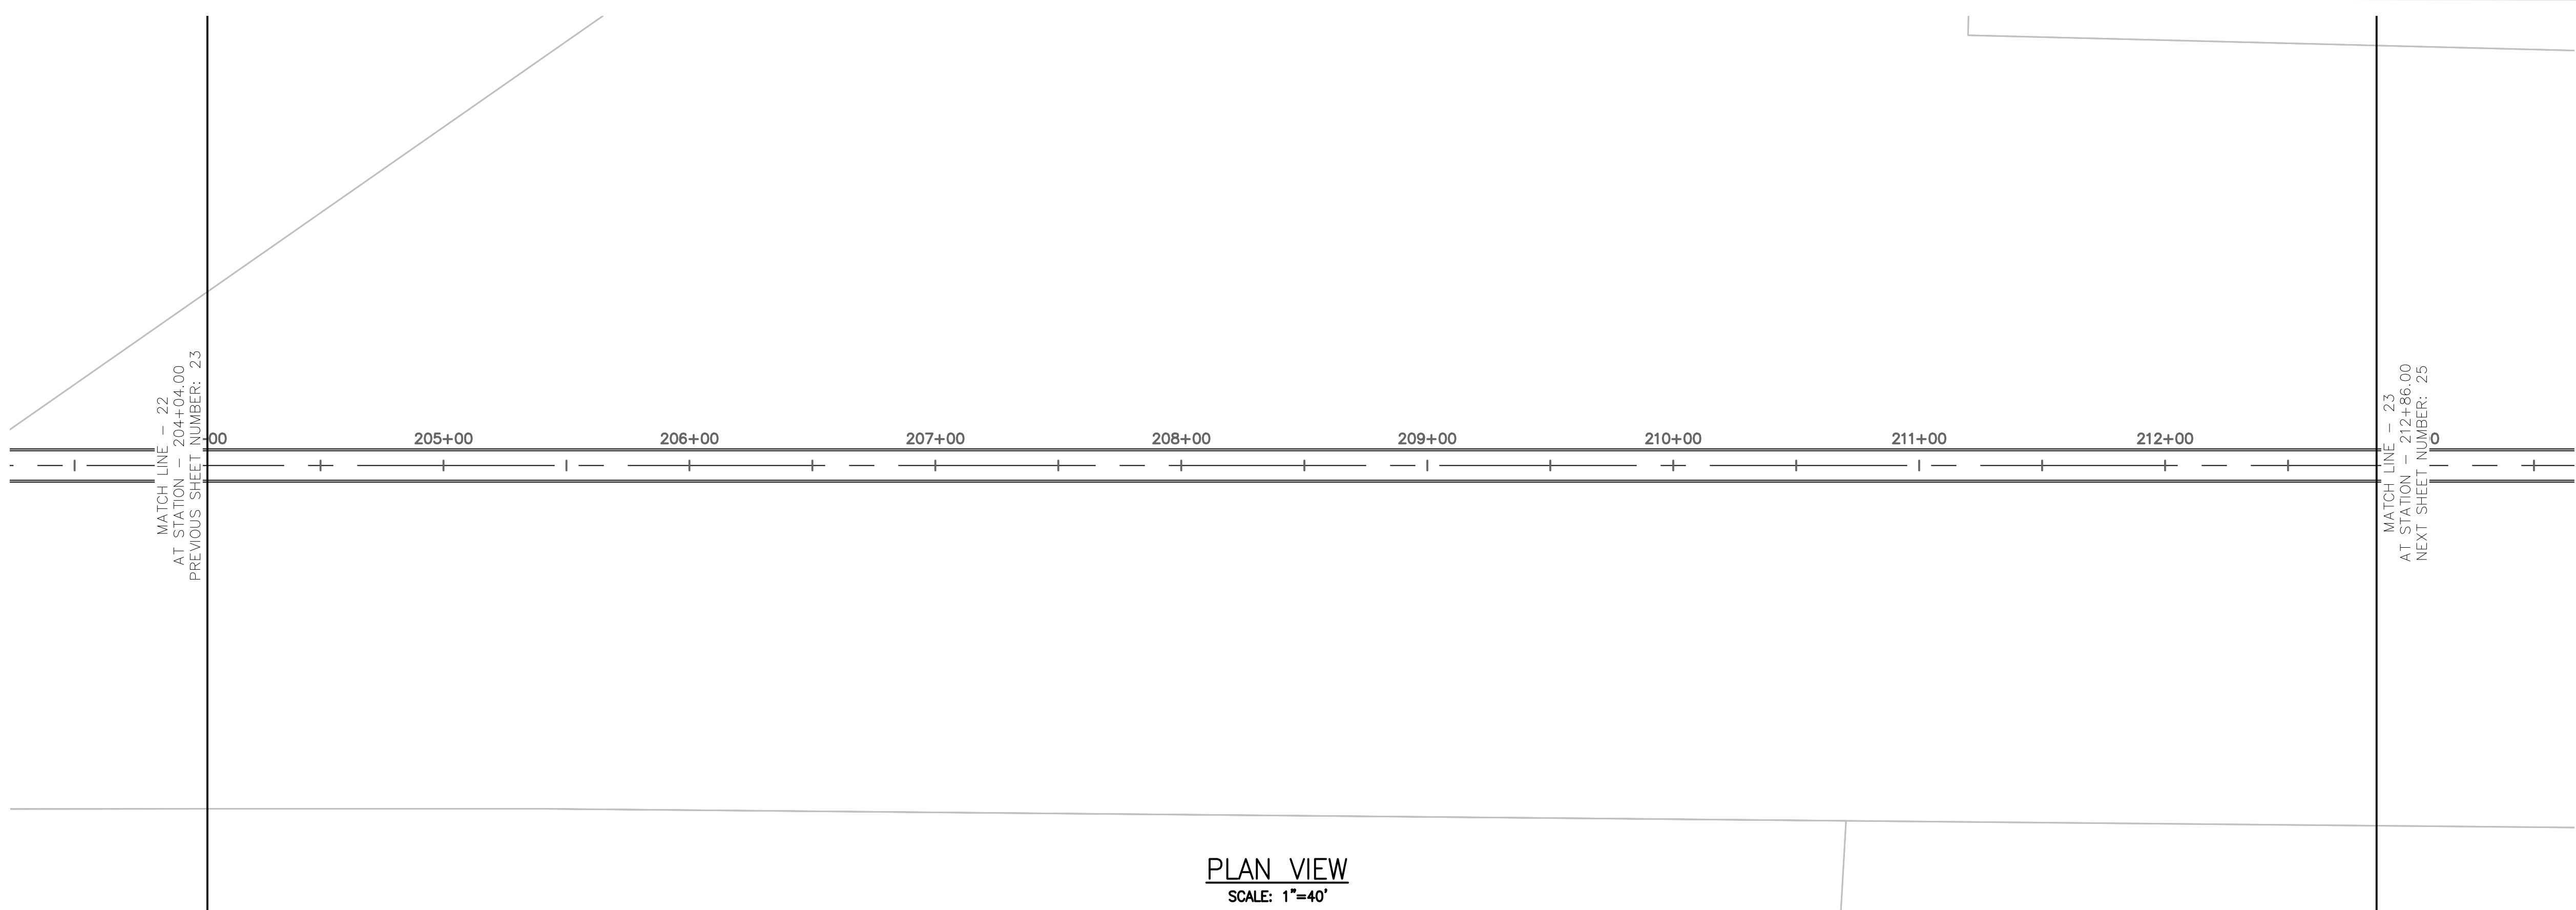

TUNNEL NOTES	
①	EXISTING SURFACE
②	PROPOSED 13.5' O.D. TUNNEL

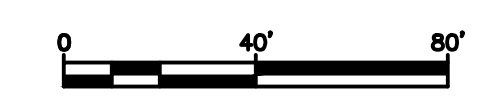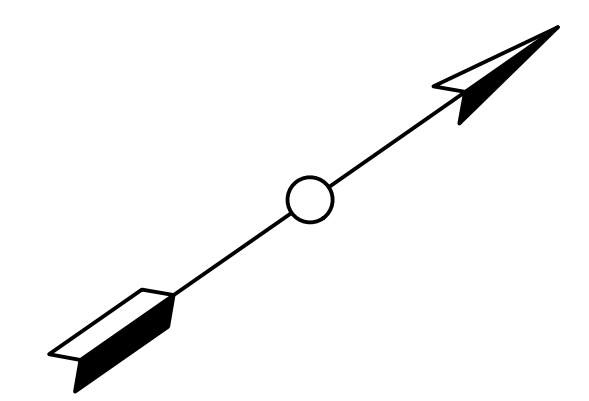


PROJECT NO. MD-002	DRAWING NO. C-023	SHEET NO. 25 OF 77	TRANSPORT TUNNEL PROJECT TUNNEL ALIGNMENT AND PROFILE																								
DESIGN BY CW		DRAWN BY AT	CHECKED BY SD																								
<table border="1" style="width: 100%; border-collapse: collapse;"> <thead> <tr> <th>NO.</th> <th>DATE</th> <th>REVISIONS</th> <th>DWN</th> <th>CKD</th> <th>APPR</th> </tr> </thead> <tbody> <tr><td> </td><td> </td><td> </td><td> </td><td> </td><td> </td></tr> <tr><td> </td><td> </td><td> </td><td> </td><td> </td><td> </td></tr> <tr><td> </td><td> </td><td> </td><td> </td><td> </td><td> </td></tr> </tbody> </table>				NO.	DATE	REVISIONS	DWN	CKD	APPR																		
NO.	DATE	REVISIONS	DWN	CKD	APPR																						
THE BORING COMPANY 1 ROCKET ROAD HAWTHORNE, CA 90250																											

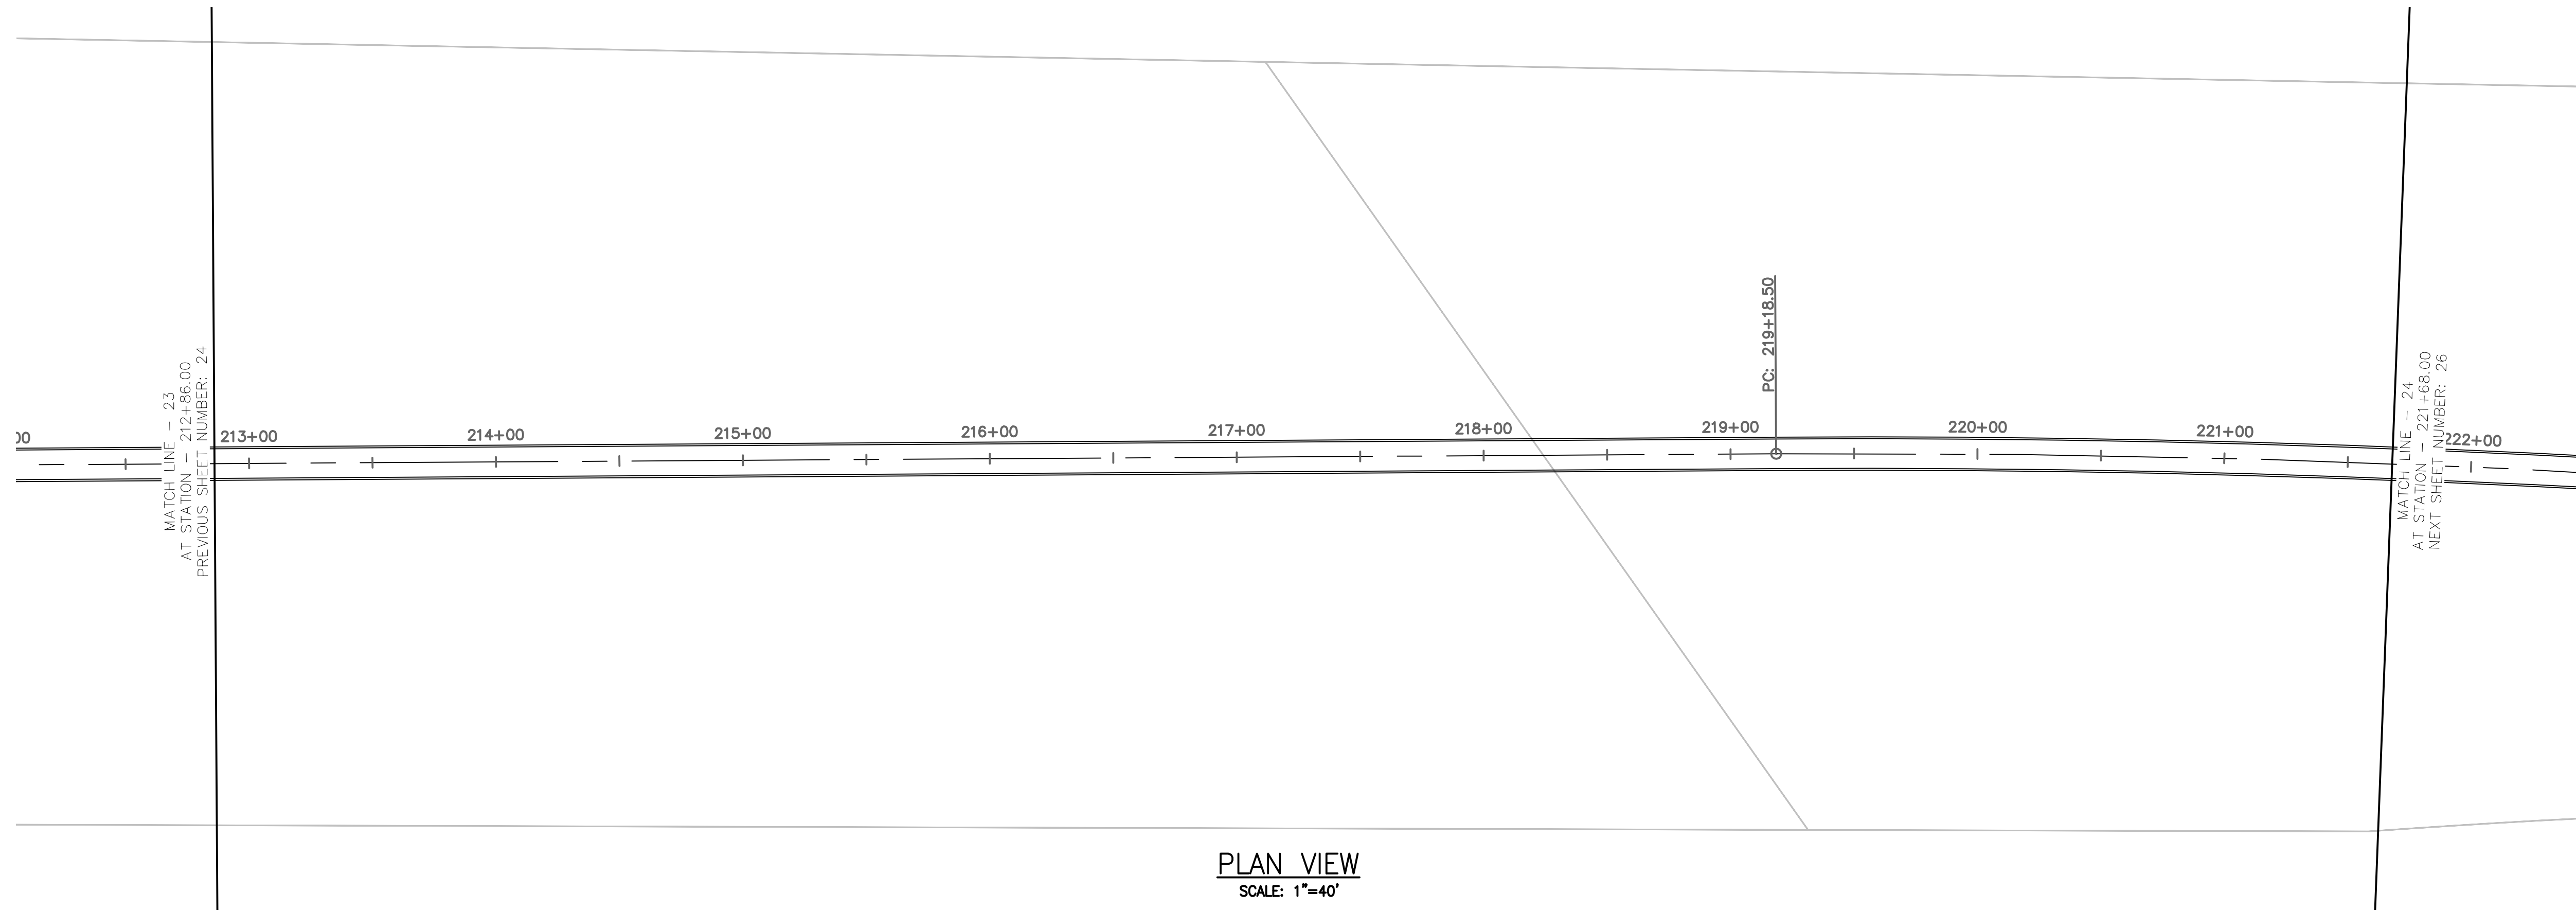



PLAN VIEW
SCALE: 1"=40'

Station

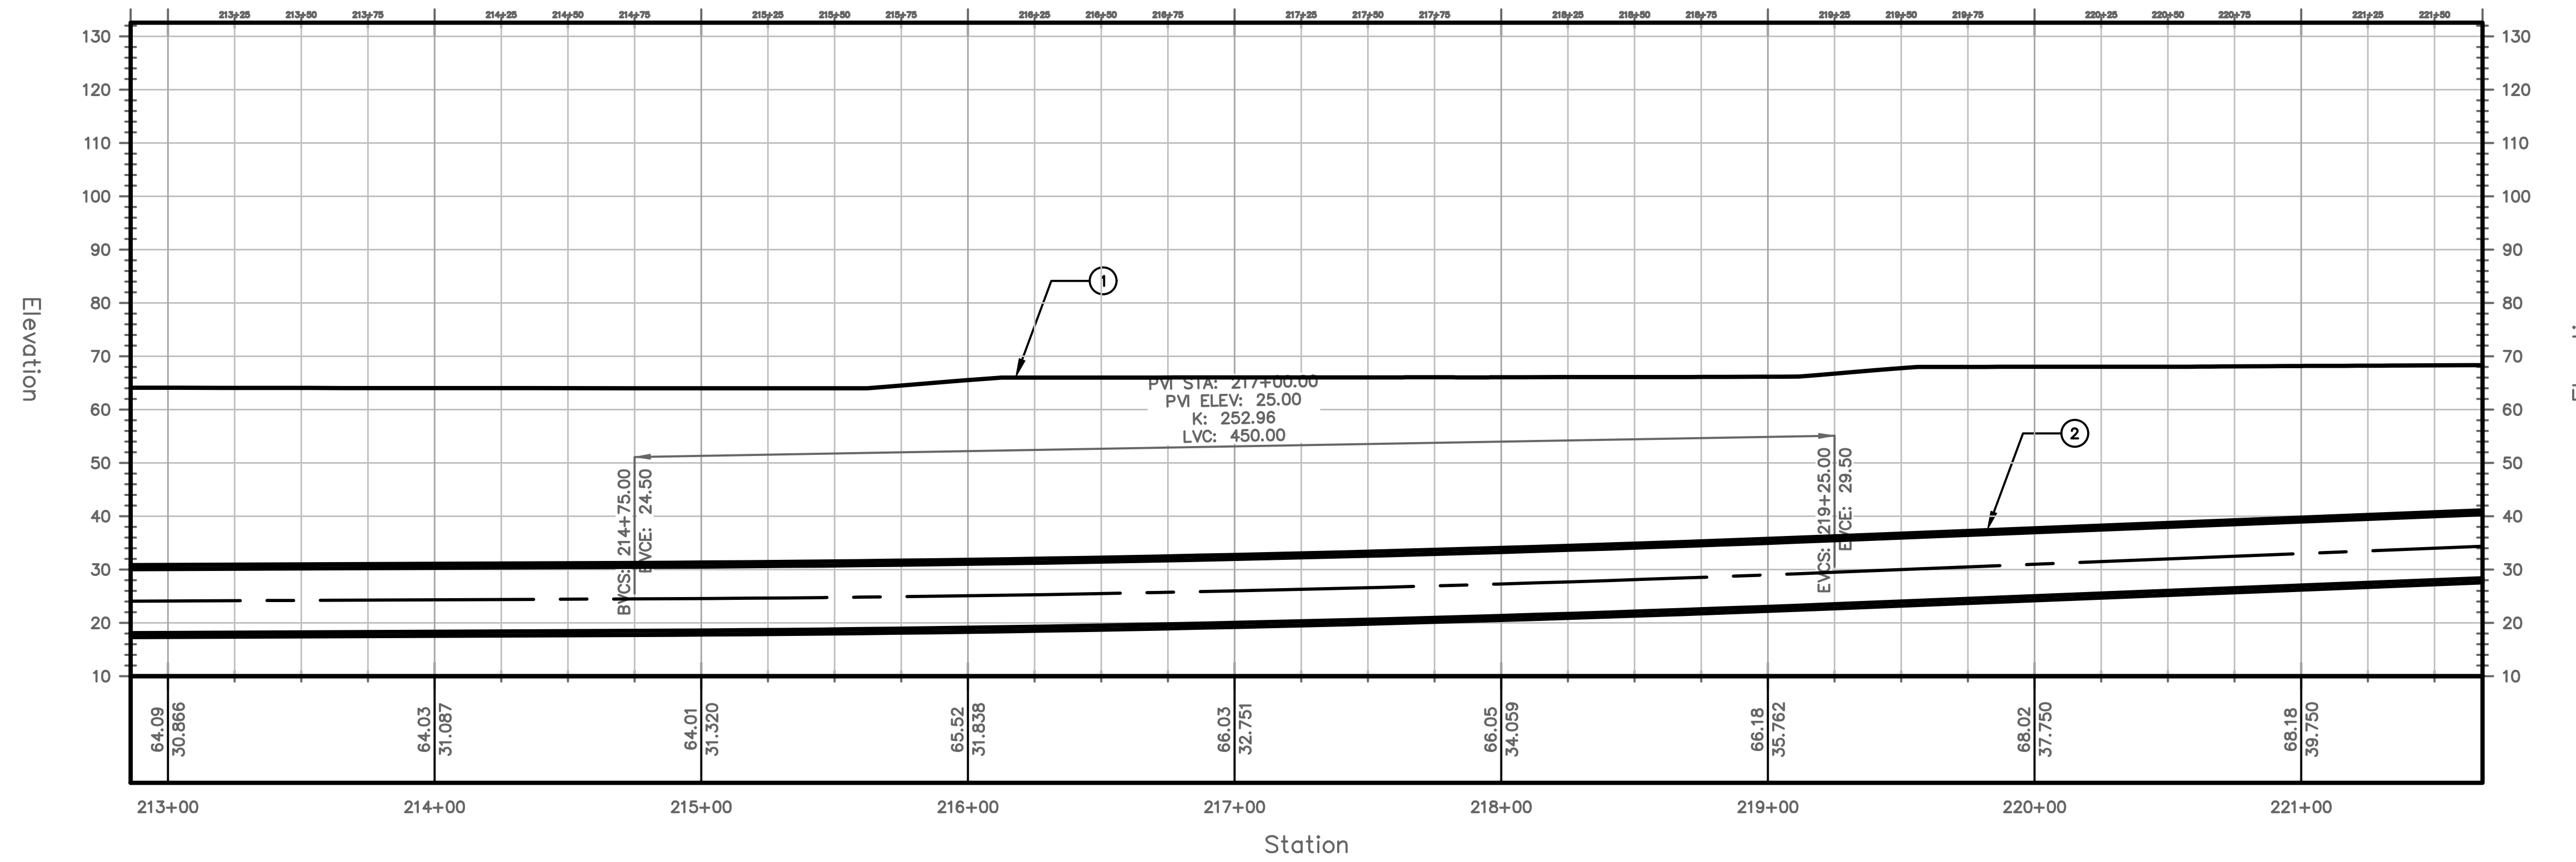

PROFILE VIEW
HORIZONTAL SCALE: 1"=40'
VERTICAL SCALE: 1"=20'

TUNNEL NOTES	
①	EXISTING SURFACE
②	PROPOSED 13.5' O.D. TUNNEL

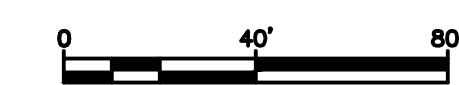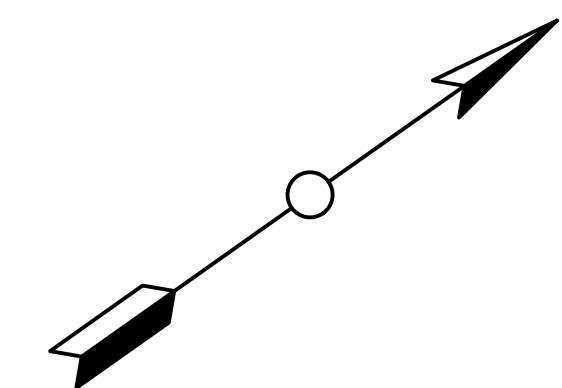



PROJECT NO. MD-002
DRAWING NO. C-024
SHEET NO. 26 OF 77

TRANSPORT TUNNEL PROJECT
TUNNEL ALIGNMENT AND PROFILE

DESIGN BY CW
DRAWN BY AT
CHECKED BY SD


NO.	DATE	REVISIONS	DWN	CKD	APPR

THE BORING COMPANY
1 ROCKET ROAD
HAWTHORNE, CA 90250

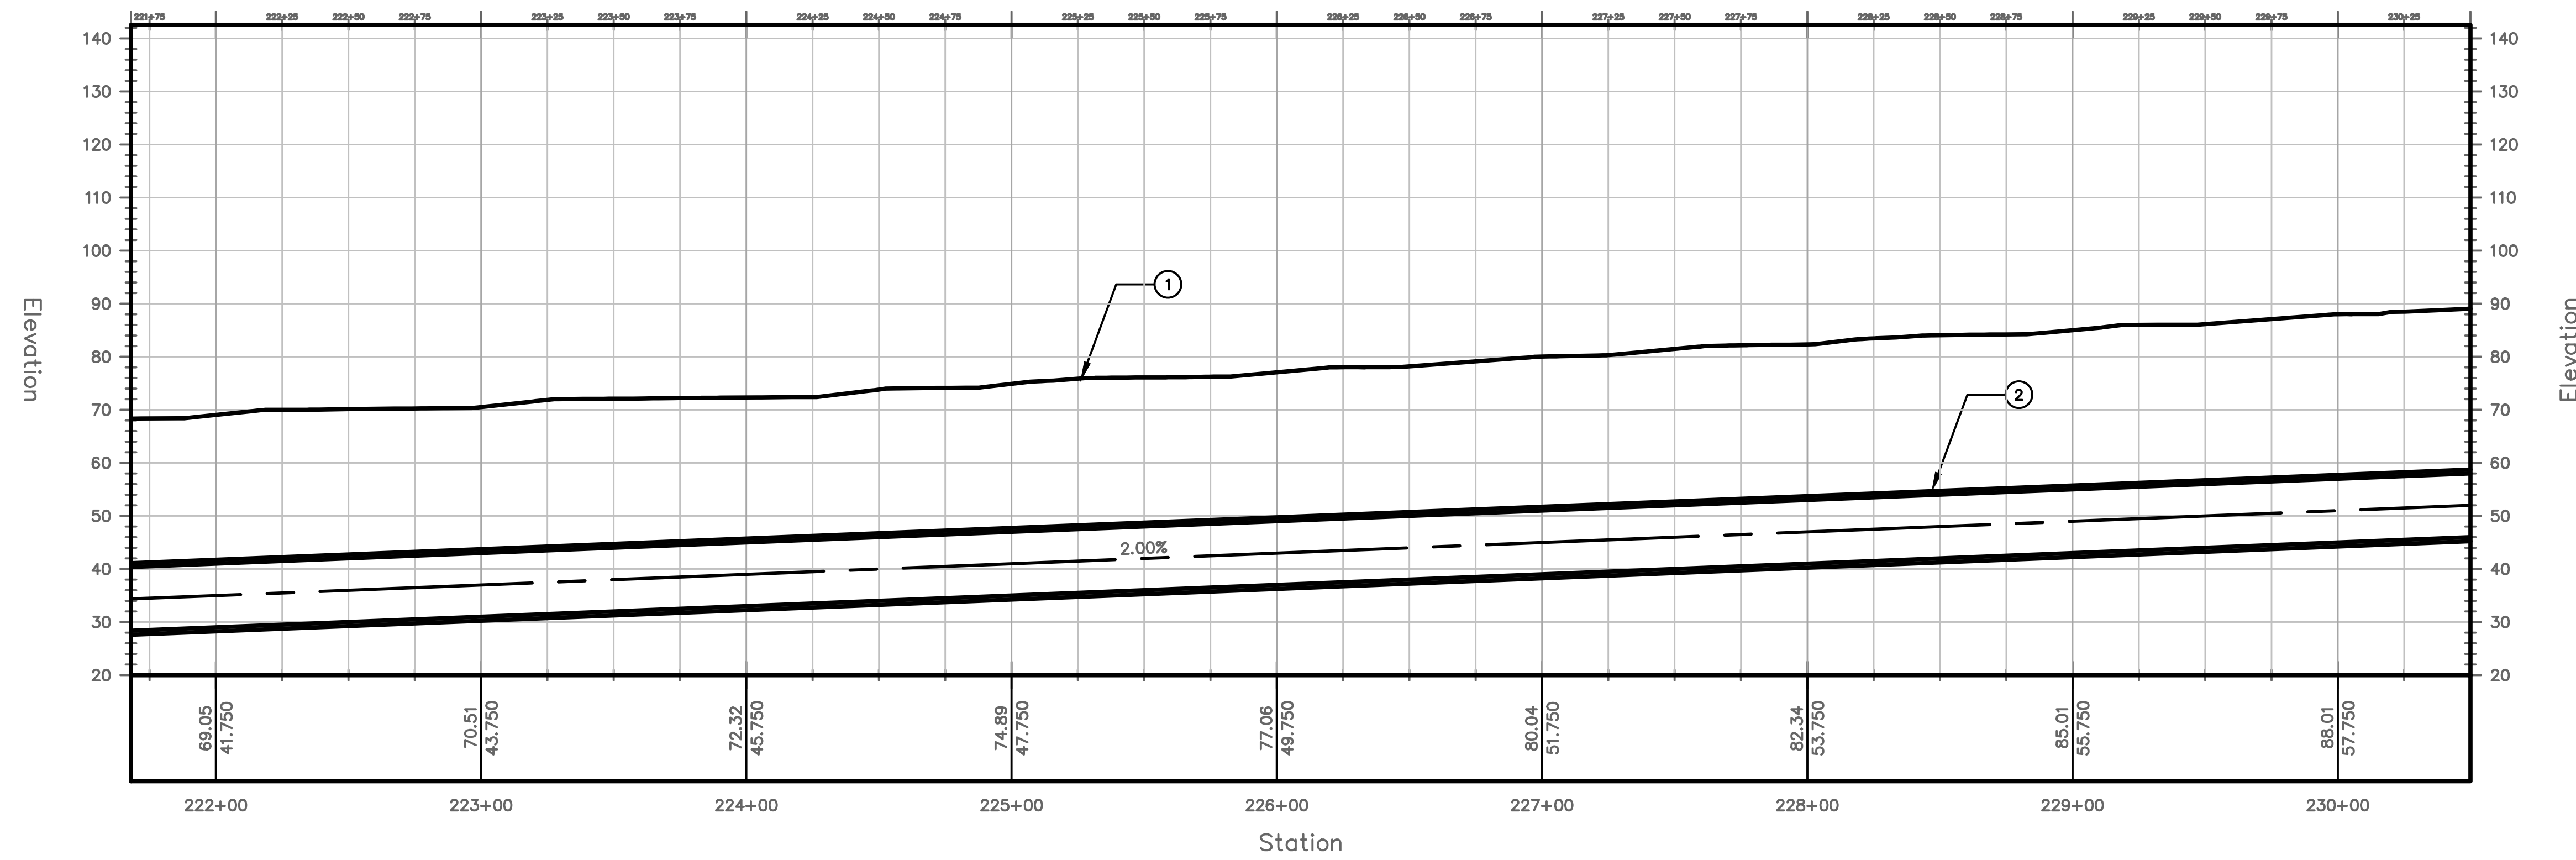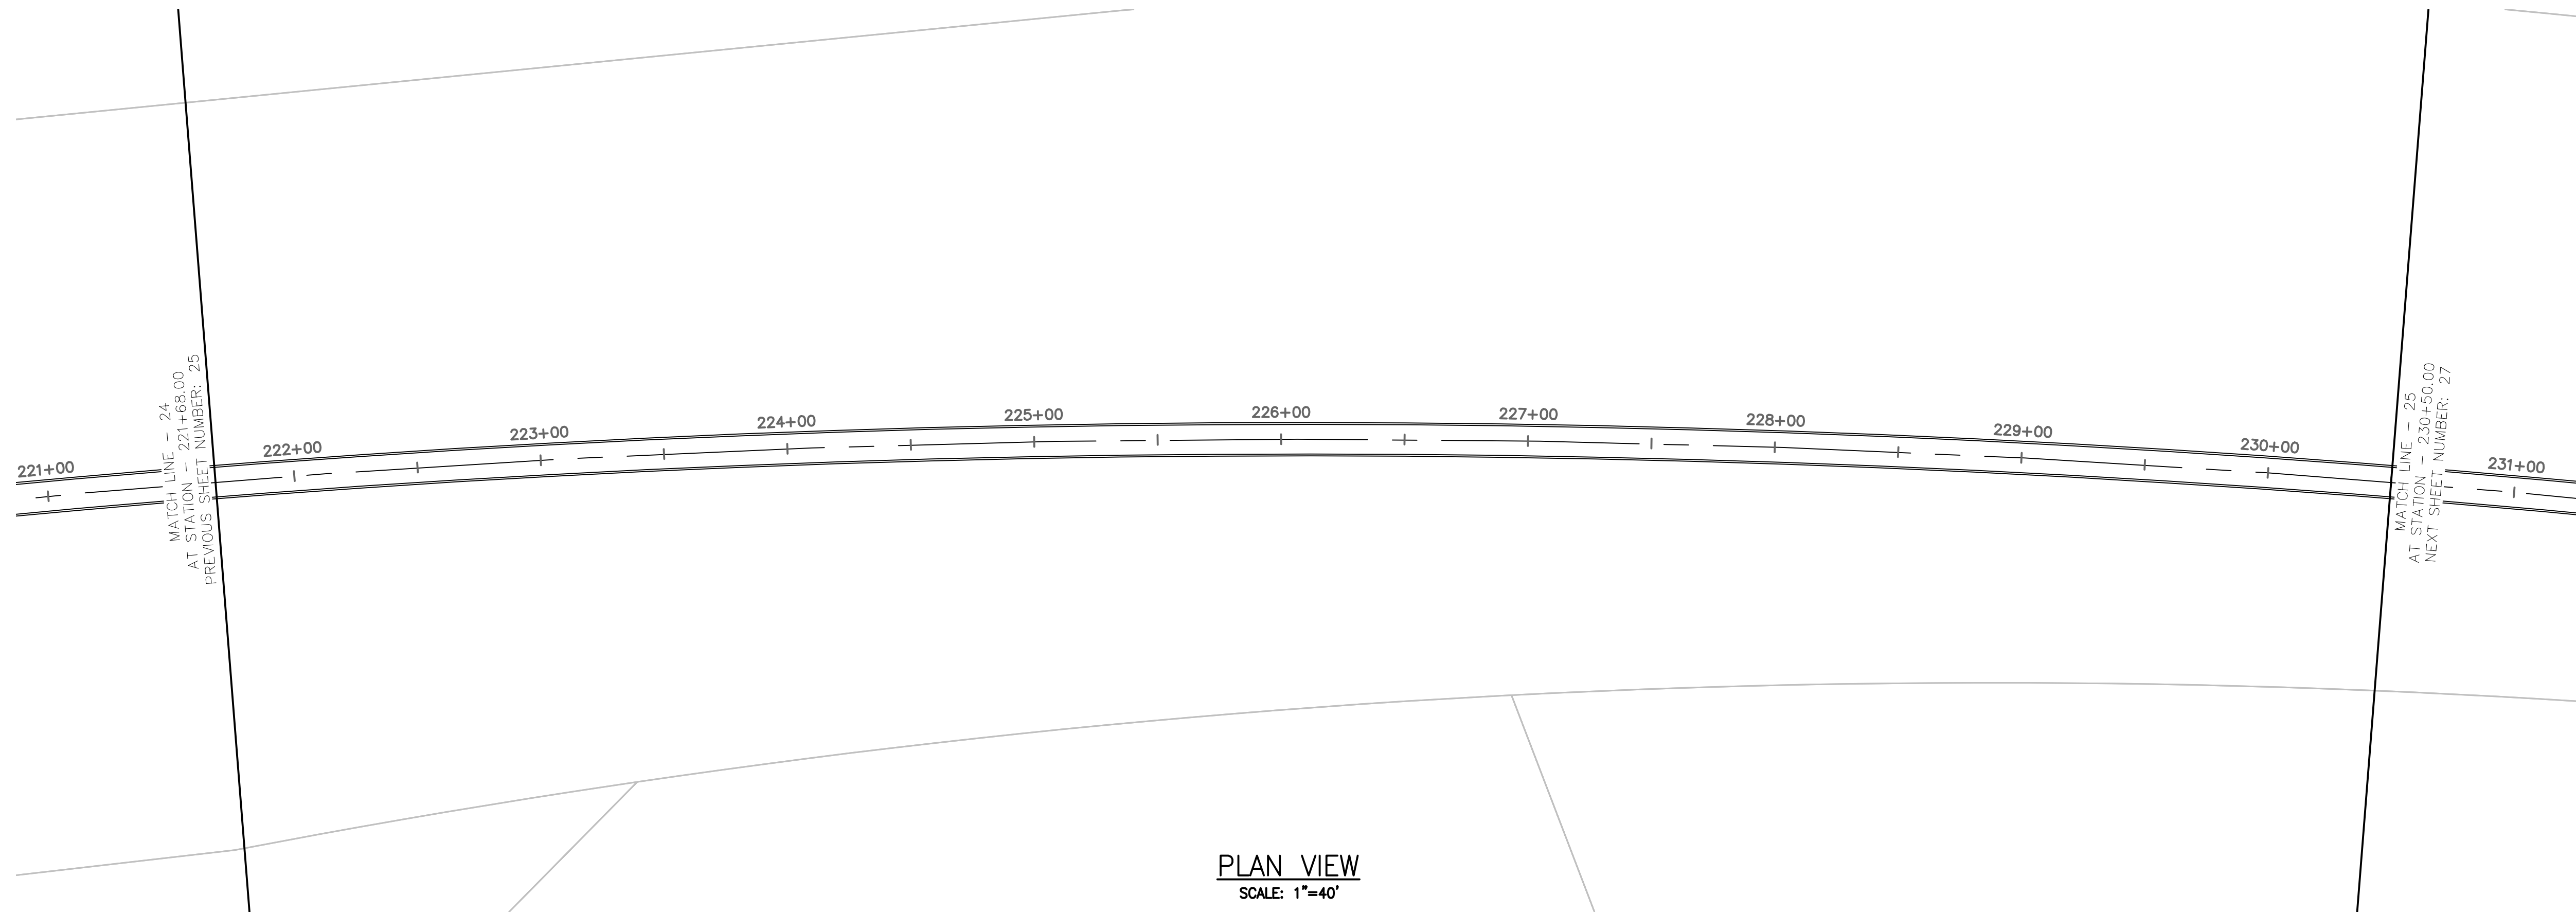


PROFILE VIEW
HORIZONTAL SCALE: 1"=40'
VERTICAL SCALE: 1"=20'

TUNNEL NOTES	
①	EXISTING SURFACE
②	PROPOSED 13.5' O.D. TUNNEL

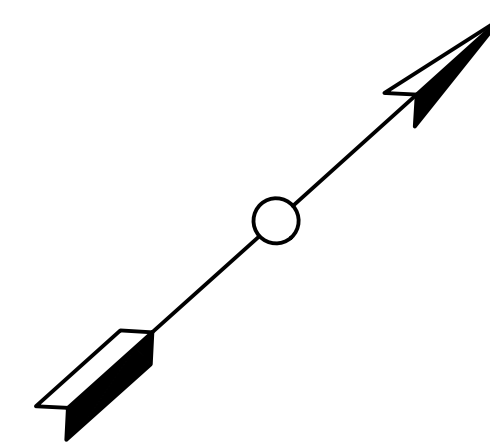


PROJECT NO. MD-002	DRAWING NO. C-025	SHEET NO. 27 OF 77	TRANSPORT TUNNEL PROJECT TUNNEL ALIGNMENT AND PROFILE																								
DESIGN BY: CW DRAWN BY: AT CHECKED BY: SD																											
<table border="1" style="width: 100%; border-collapse: collapse;"> <thead> <tr> <th>NO.</th> <th>DATE</th> <th>REVISIONS</th> <th>DWN</th> <th>CKD</th> <th>APPR</th> </tr> </thead> <tbody> <tr><td> </td><td> </td><td> </td><td> </td><td> </td><td> </td></tr> <tr><td> </td><td> </td><td> </td><td> </td><td> </td><td> </td></tr> <tr><td> </td><td> </td><td> </td><td> </td><td> </td><td> </td></tr> </tbody> </table>				NO.	DATE	REVISIONS	DWN	CKD	APPR																		
NO.	DATE	REVISIONS	DWN	CKD	APPR																						
THE BORING COMPANY 1 ROCKET ROAD HAWTHORNE, CA 90250																											

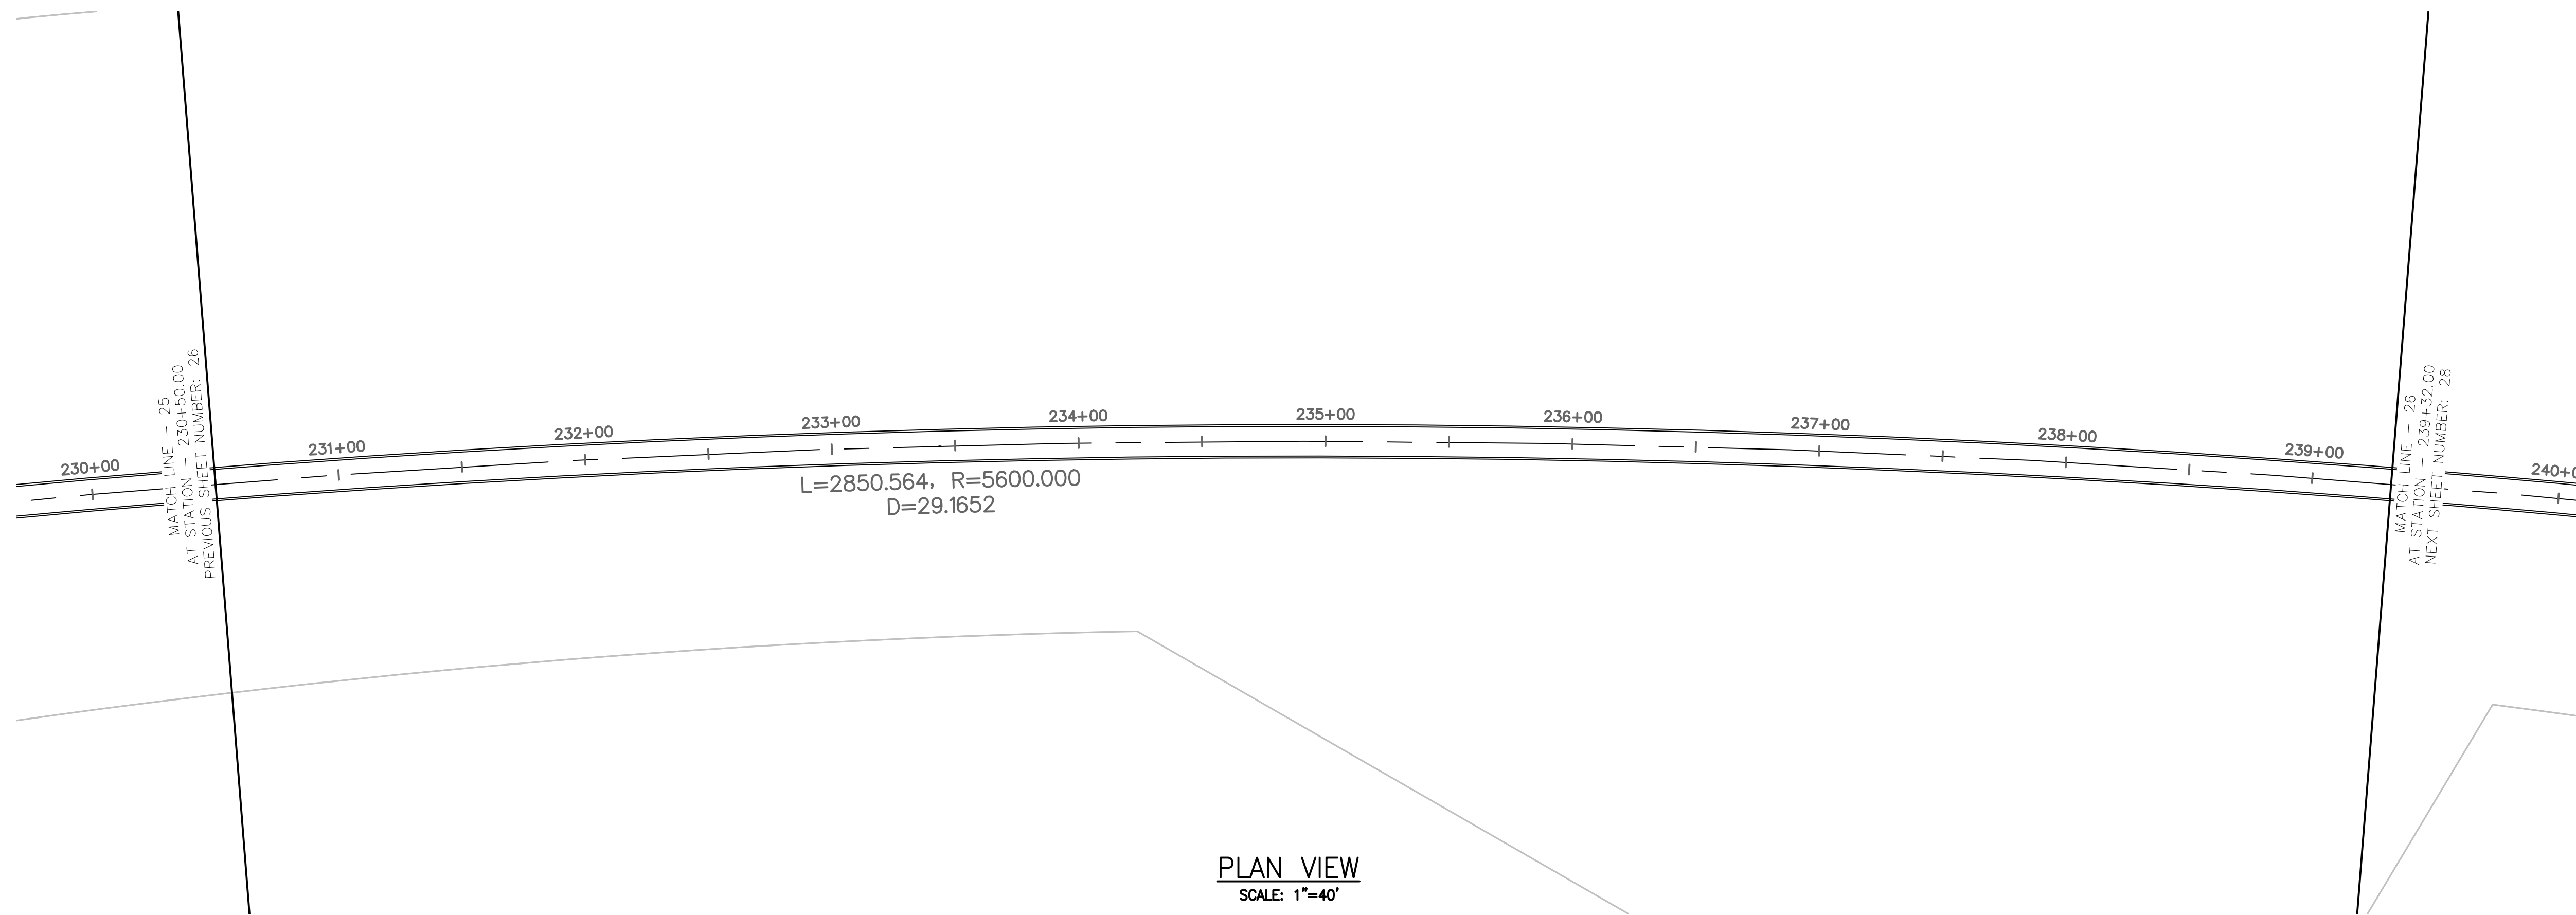


PLAN VIEW
SCALE: 1"=40'



TUNNEL NOTES	
①	EXISTING SURFACE
②	PROPOSED 13.5' O.D. TUNNEL

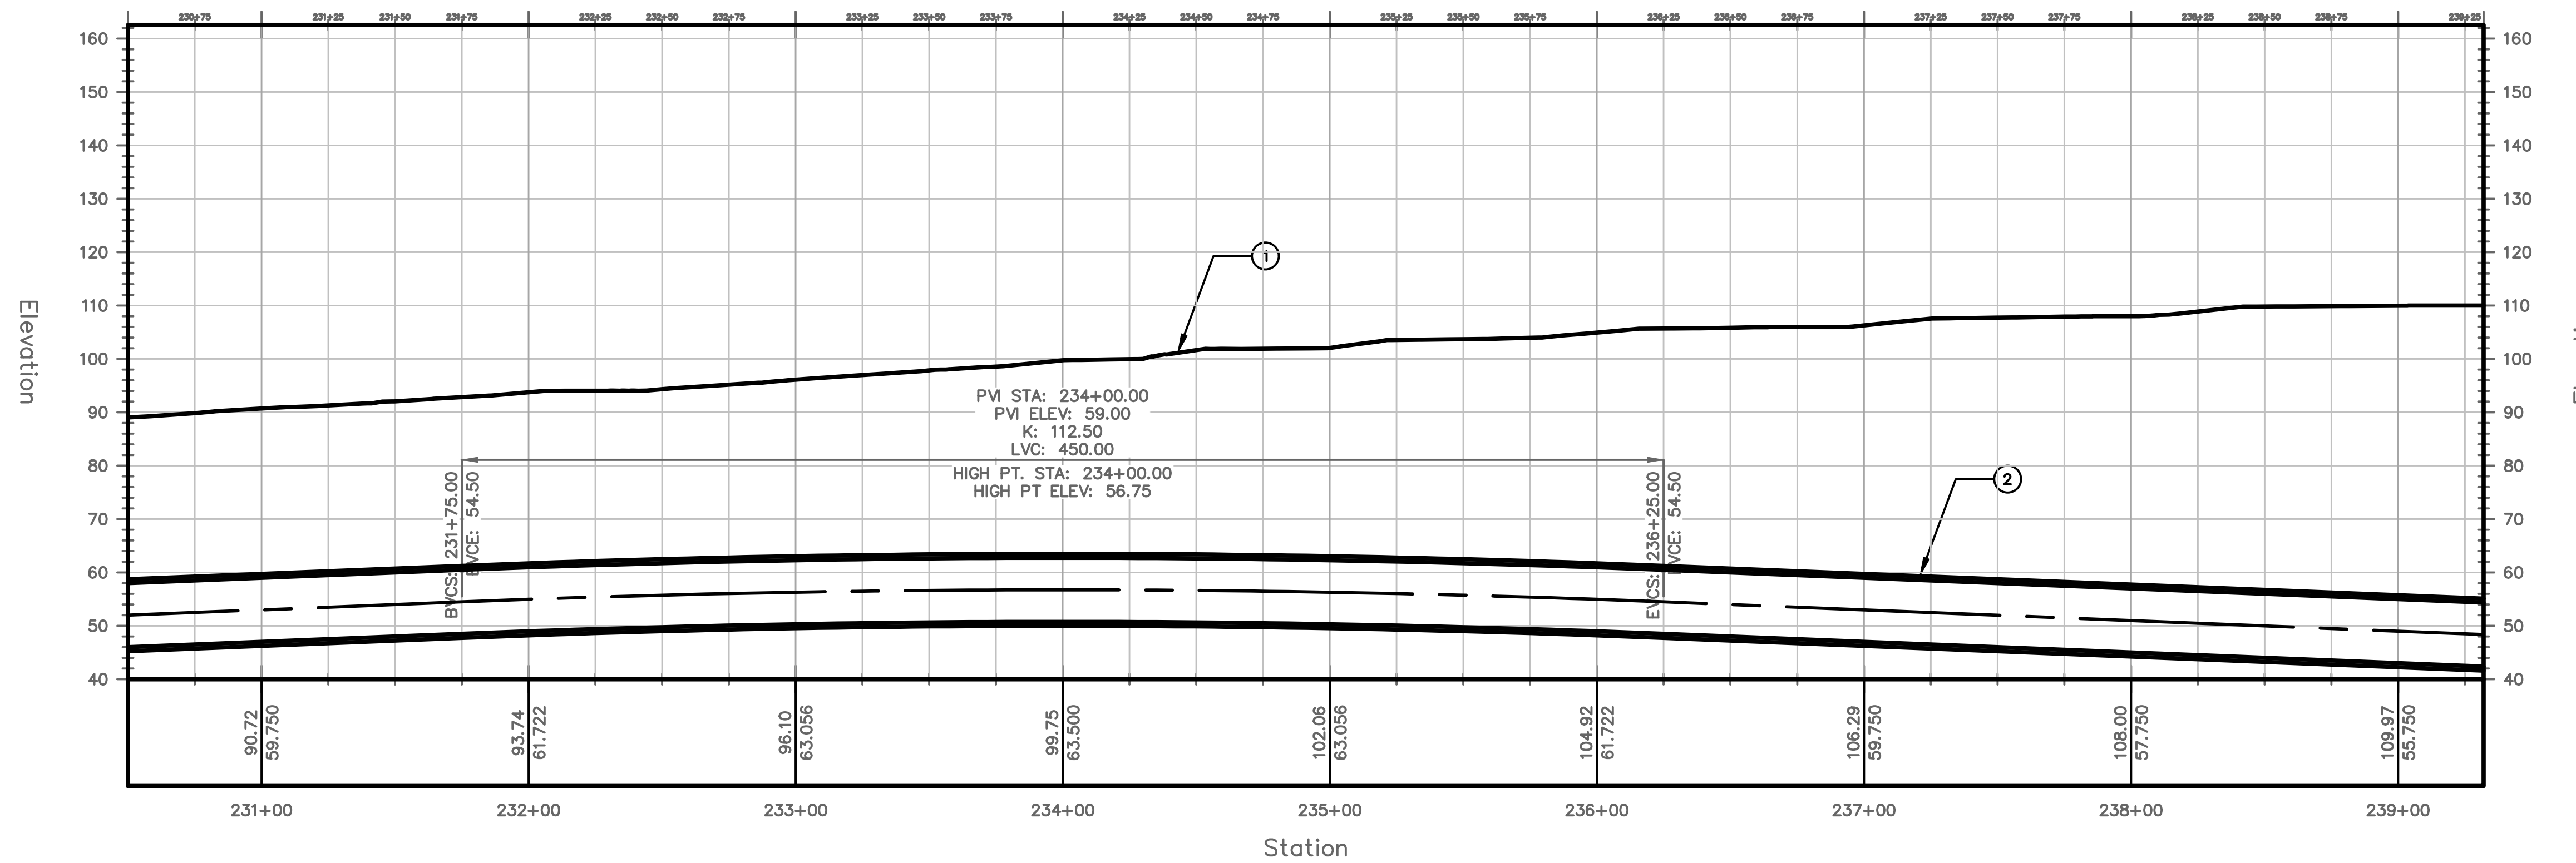


PROFILE VIEW
HORIZONTAL SCALE: 1"=40'
VERTICAL SCALE: 1"=20'

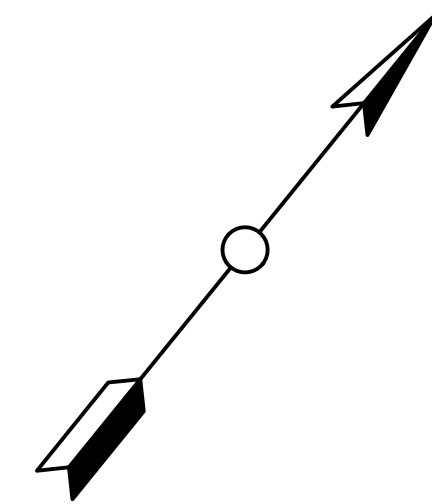


PROJECT NO. MD-002	TRANSPORT TUNNEL PROJECT	DESIGN BY CW																								
DRAWING NO. C-026		DRAWN BY AT																								
SHEET NO. 28 OF 77	TUNNEL ALIGNMENT AND PROFILE	CHECKED BY SD																								
<table border="1"> <thead> <tr> <th>NO.</th> <th>DATE</th> <th>REVISIONS</th> <th>DWN</th> <th>CKD</th> <th>APPR</th> </tr> </thead> <tbody> <tr><td> </td><td> </td><td> </td><td> </td><td> </td><td> </td></tr> <tr><td> </td><td> </td><td> </td><td> </td><td> </td><td> </td></tr> <tr><td> </td><td> </td><td> </td><td> </td><td> </td><td> </td></tr> </tbody> </table>			NO.	DATE	REVISIONS	DWN	CKD	APPR																		
NO.	DATE	REVISIONS	DWN	CKD	APPR																					
<p>THE BORING COMPANY 1 ROCKET ROAD HAWTHORNE, CA 90250</p>																										

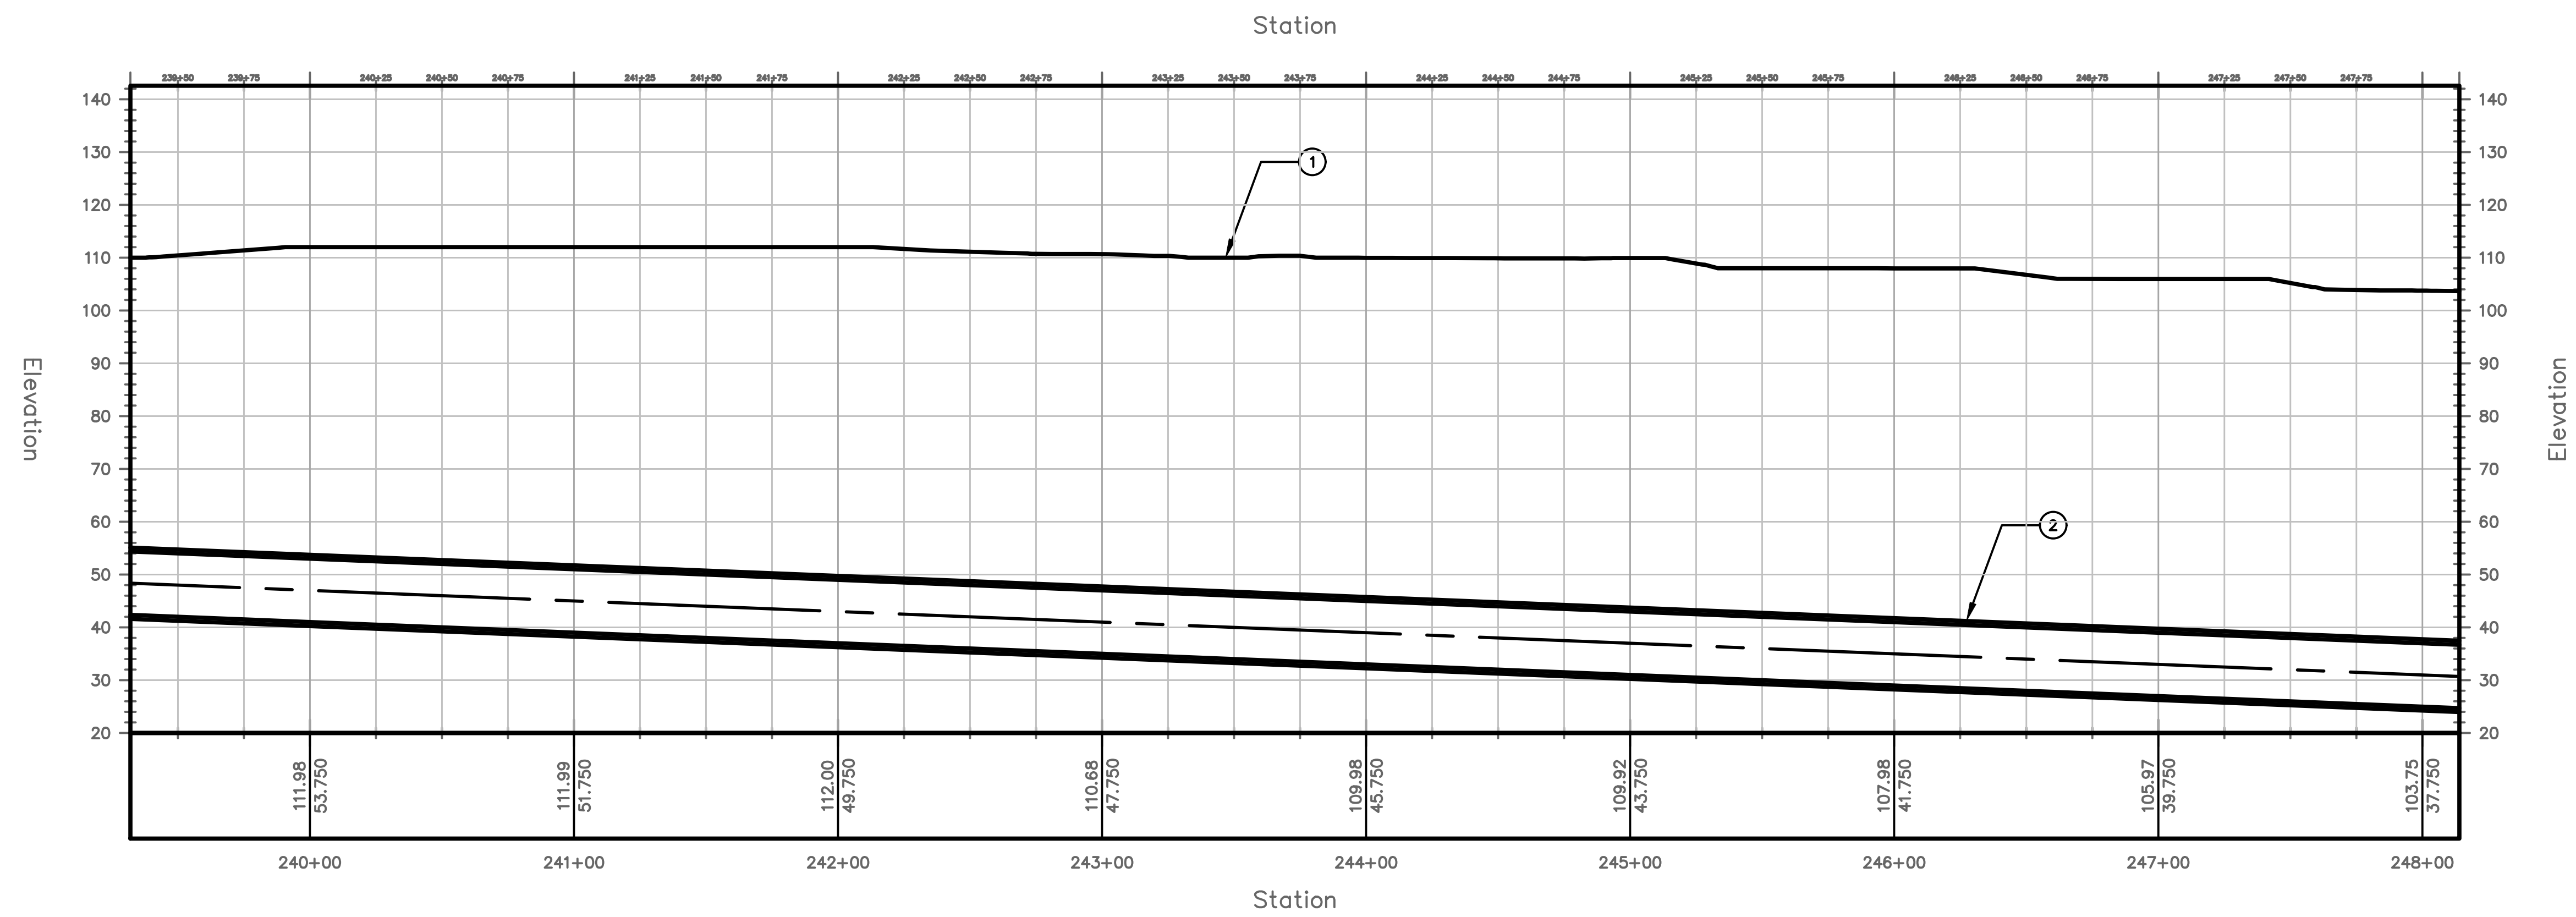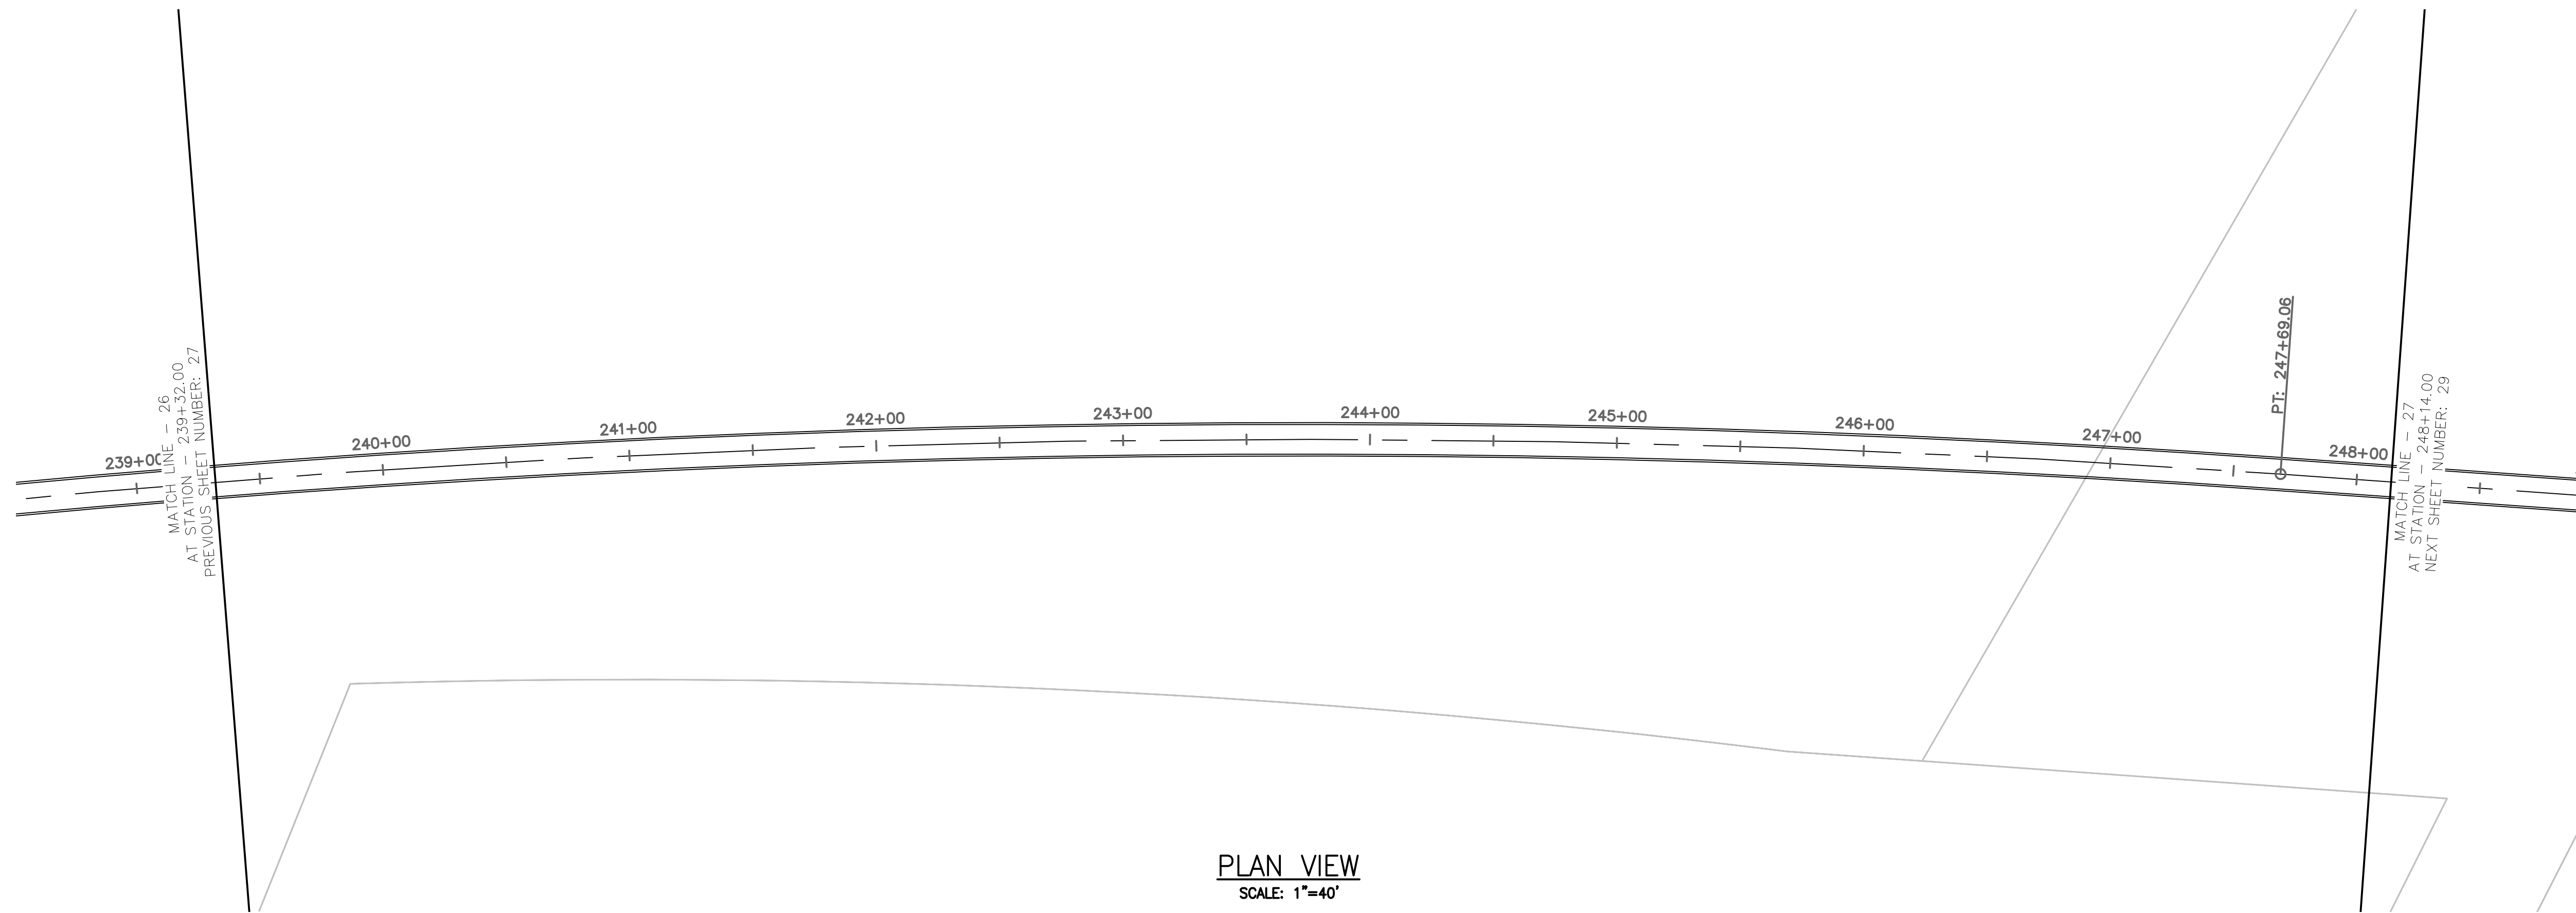

TUNNEL NOTES	
①	EXISTING SURFACE
②	PROPOSED 13.5' O.D. TUNNEL

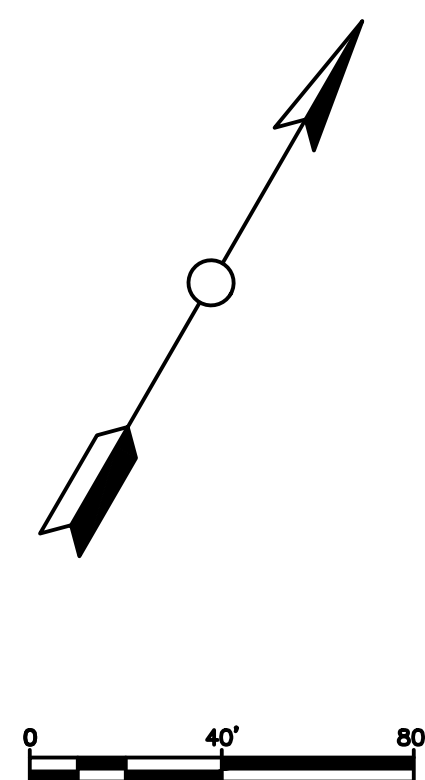


PROJECT NO. MD-002	TRANSPORT TUNNEL PROJECT	DESIGN BY CW												
DRAWING NO. C-027		DRAWN BY AT												
SHEET NO. 29 OF 77	TUNNEL ALIGNMENT AND PROFILE	CHECKED BY SD												
<table border="1"> <thead> <tr> <th>NO.</th> <th>DATE</th> <th>REVISIONS</th> <th>DWN</th> <th>CKD</th> <th>APPR</th> </tr> </thead> <tbody> <tr> <td> </td> <td> </td> <td> </td> <td> </td> <td> </td> <td> </td> </tr> </tbody> </table>			NO.	DATE	REVISIONS	DWN	CKD	APPR						
NO.	DATE	REVISIONS	DWN	CKD	APPR									
THE BORING COMPANY 1 ROCKET ROAD HAWTHORNE, CA 90250														


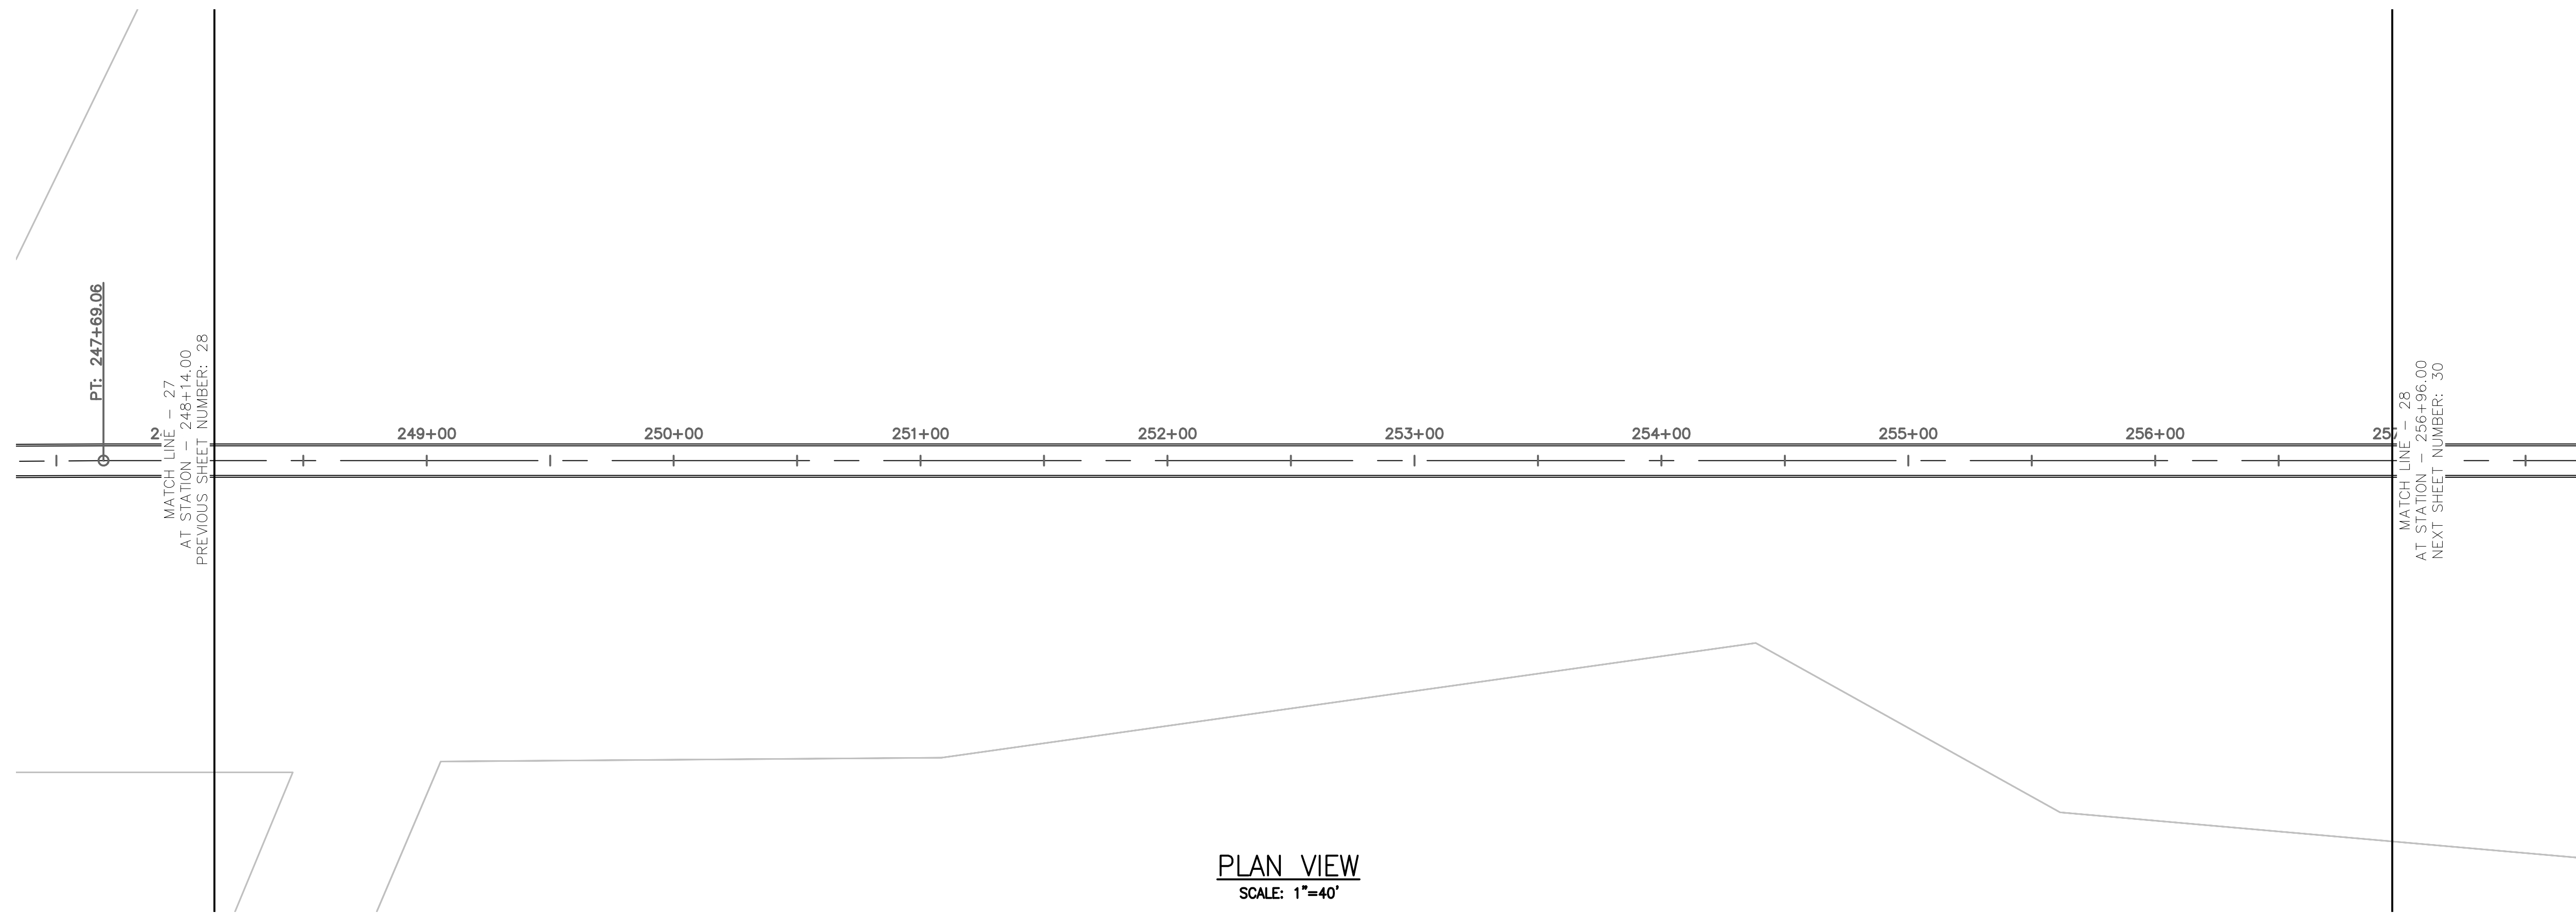


PLAN VIEW
SCALE: 1"=40'

TUNNEL NOTES	
①	EXISTING SURFACE
②	PROPOSED 13.5' O.D. TUNNEL

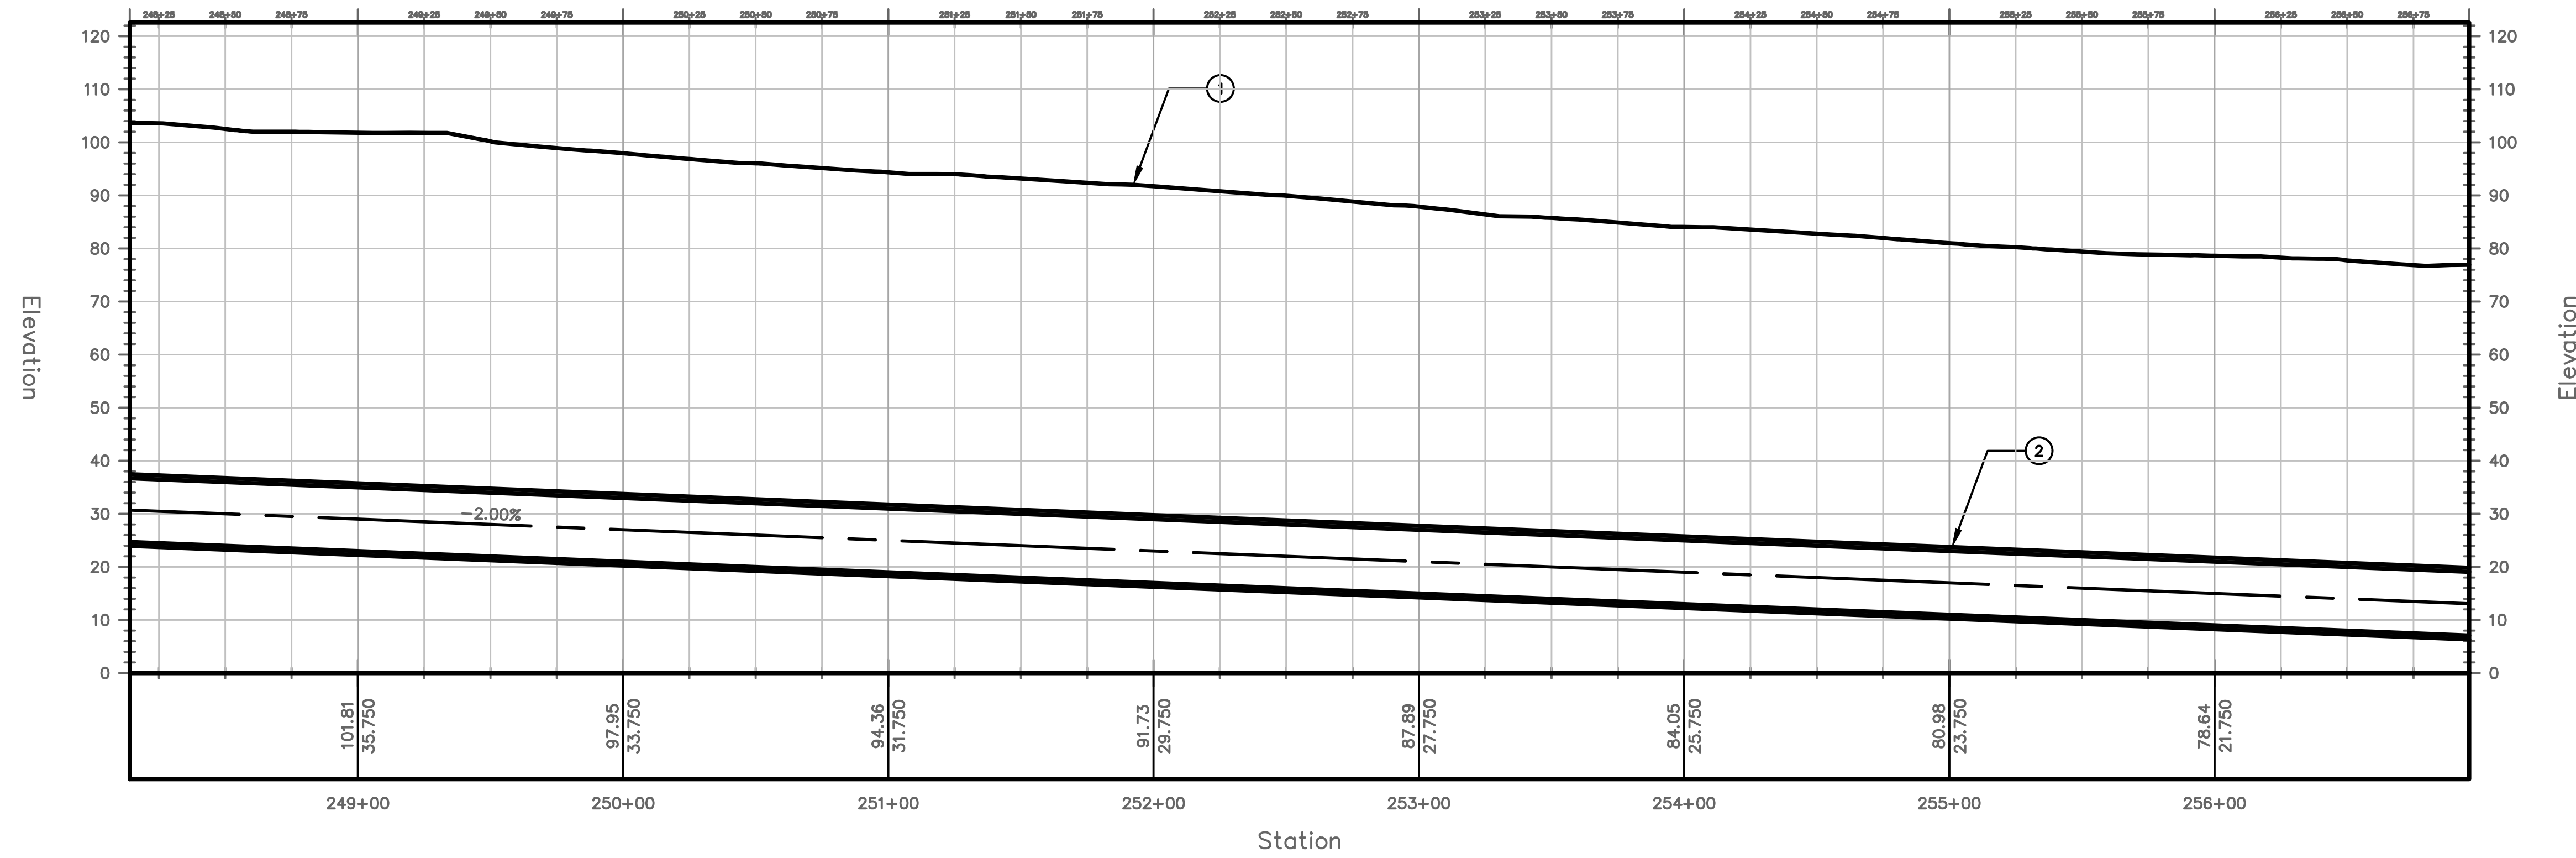

PROFILE VIEW
HORIZONTAL SCALE: 1"=40'
VERTICAL SCALE: 1"=20'

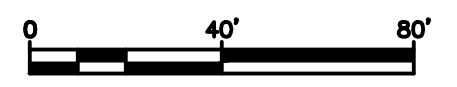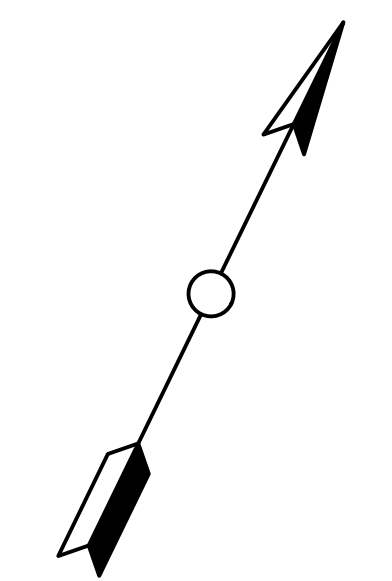


PROJECT NO. MD-002
DRAWING NO. C-028
SHEET NO. 30 OF 77

TRANSPORT TUNNEL PROJECT
TUNNEL ALIGNMENT AND PROFILE


DESIGN BY CW
DRAWN BY AT
CHECKED BY SD

NO.	DATE	REVISIONS	DWN	CKD	APPR

THE BORING COMPANY
1 ROCKET ROAD
HAWTHORNE, CA 90250

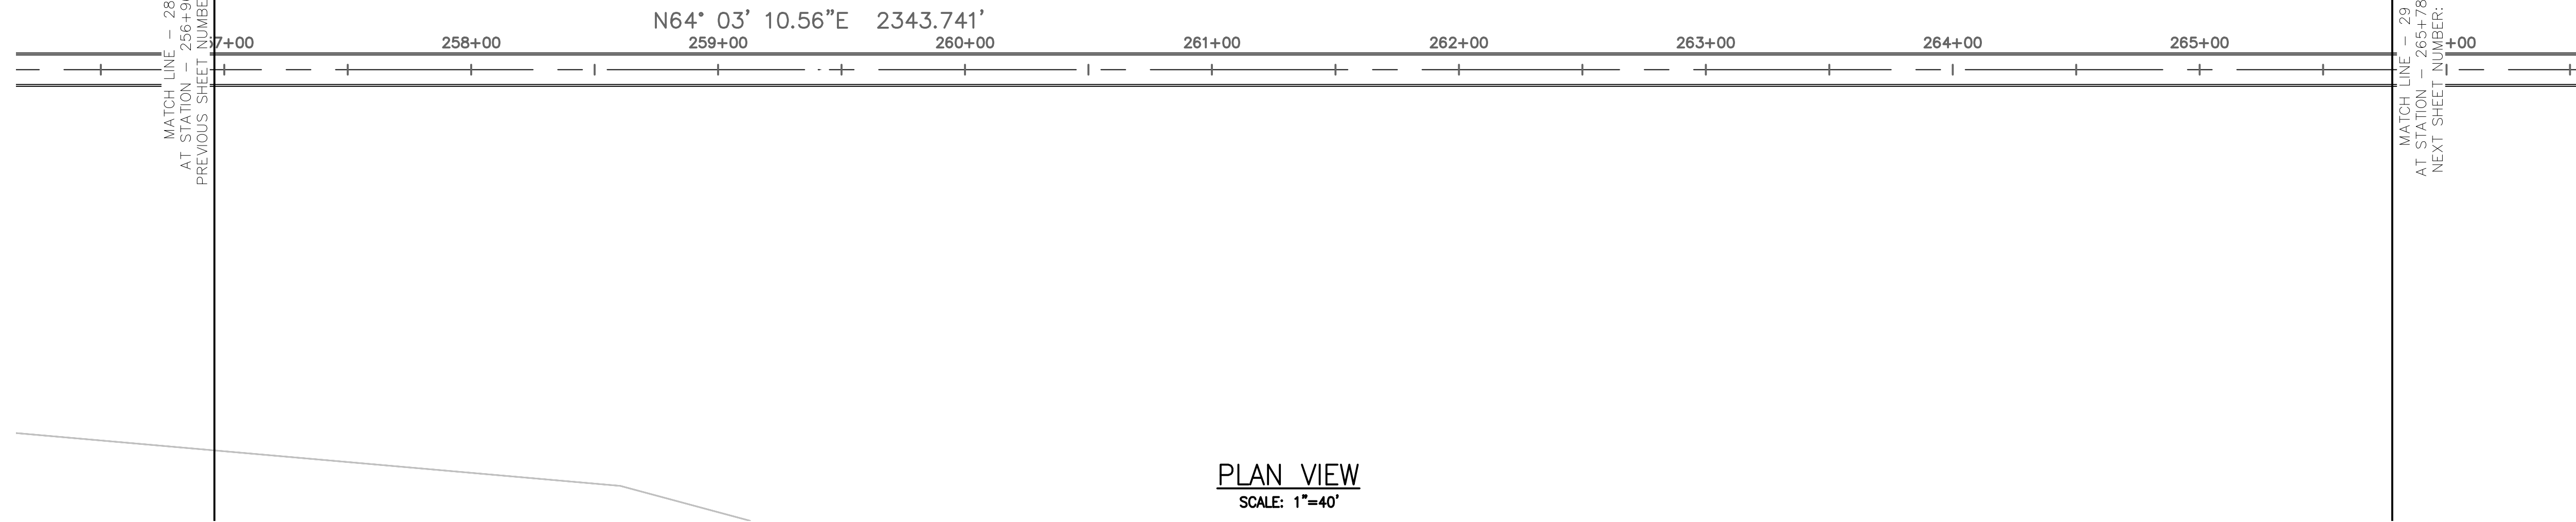


PLAN VIEW
SCALE: 1"=40'

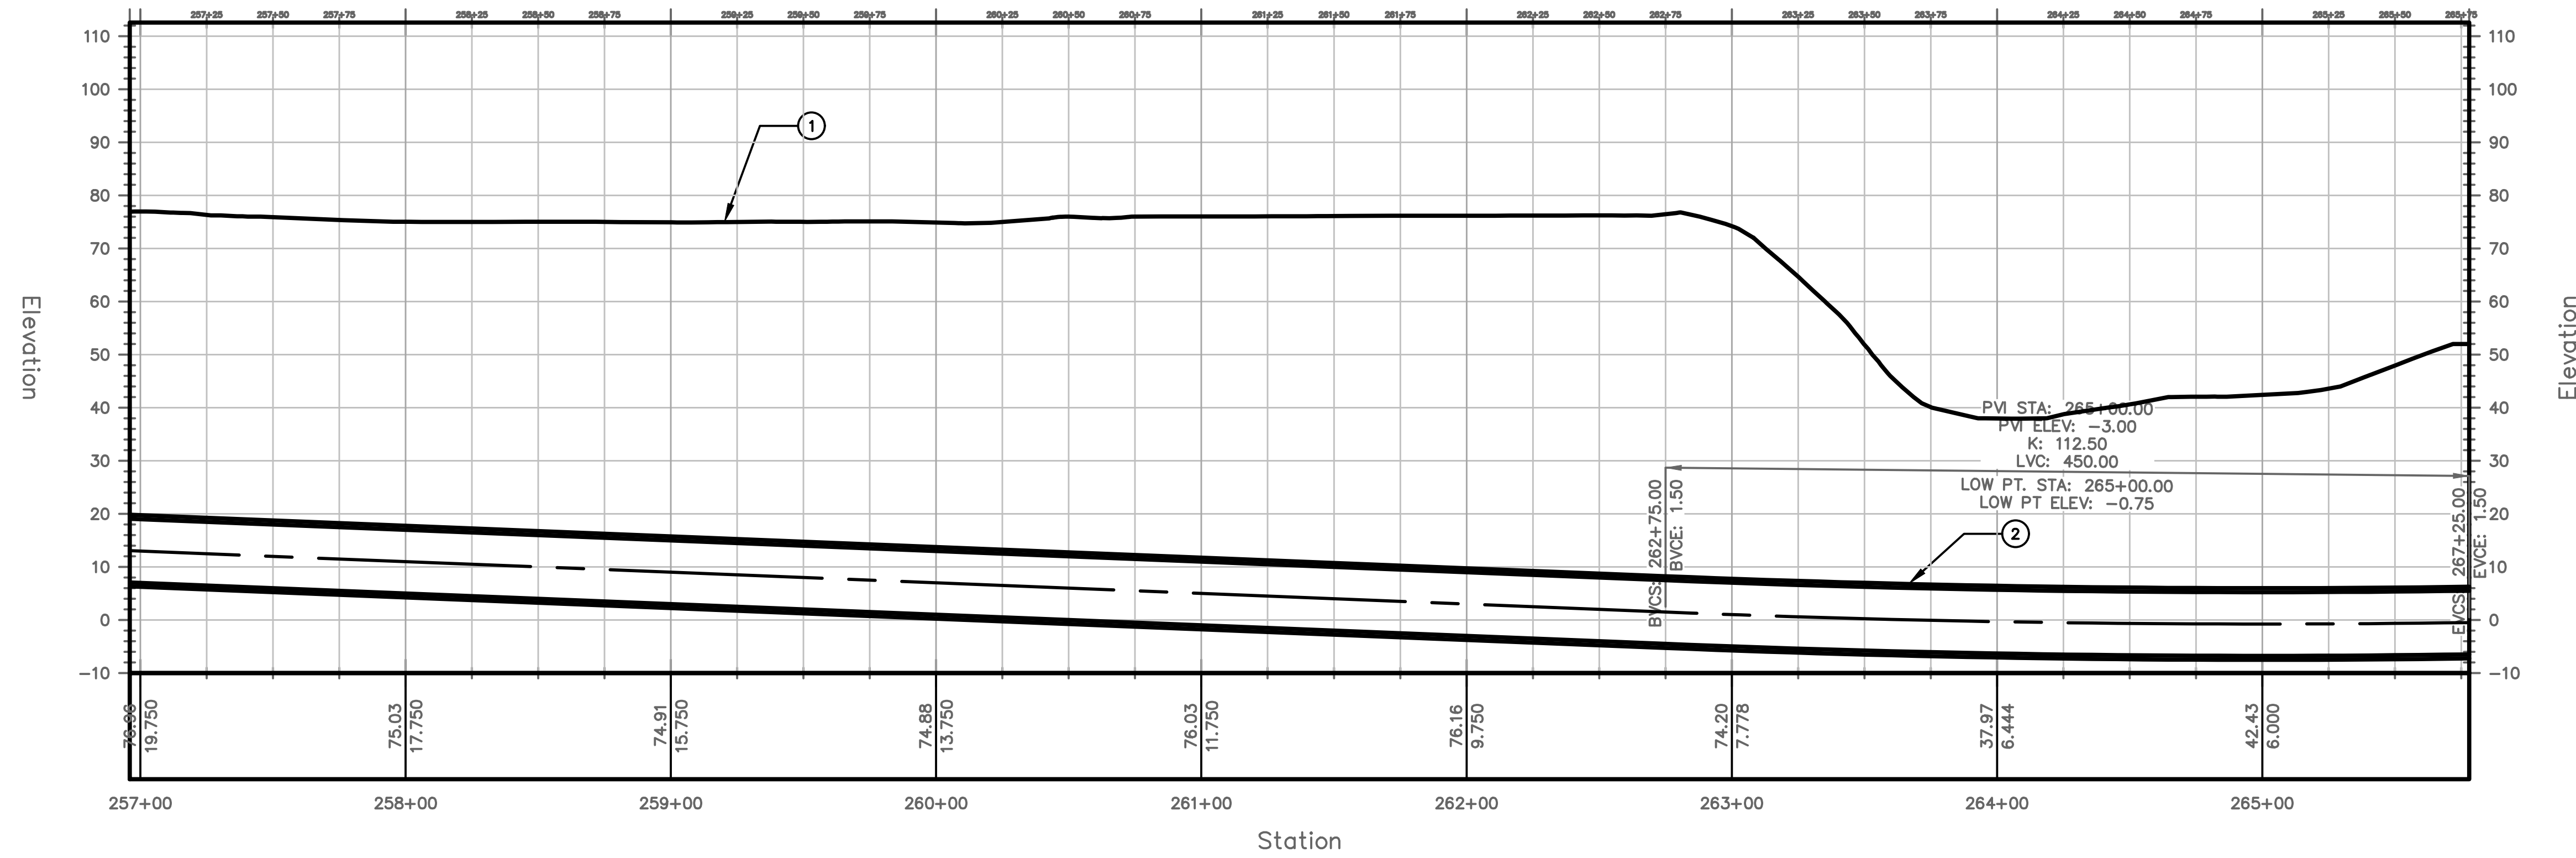

PROFILE VIEW
HORIZONTAL SCALE: 1"=40'
VERTICAL SCALE: 1"=20'

TUNNEL NOTES	
①	EXISTING SURFACE
②	PROPOSED 13.5' O.D. TUNNEL

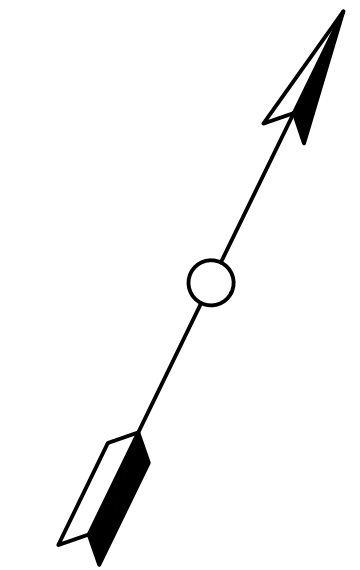


PROJECT NO. MD-002
DRAWING NO. C-029
SHEET NO. 31 OF 77

TRANSPORT TUNNEL PROJECT
TUNNEL ALIGNMENT AND PROFILE

DESIGN BY CW
DRAWN BY AT
CHECKED BY SD


NO.	DATE	REVISIONS	DWN	CKD	APPR

THE BORING COMPANY
1 ROCKET ROAD
HAWTHORNE, CA 90250

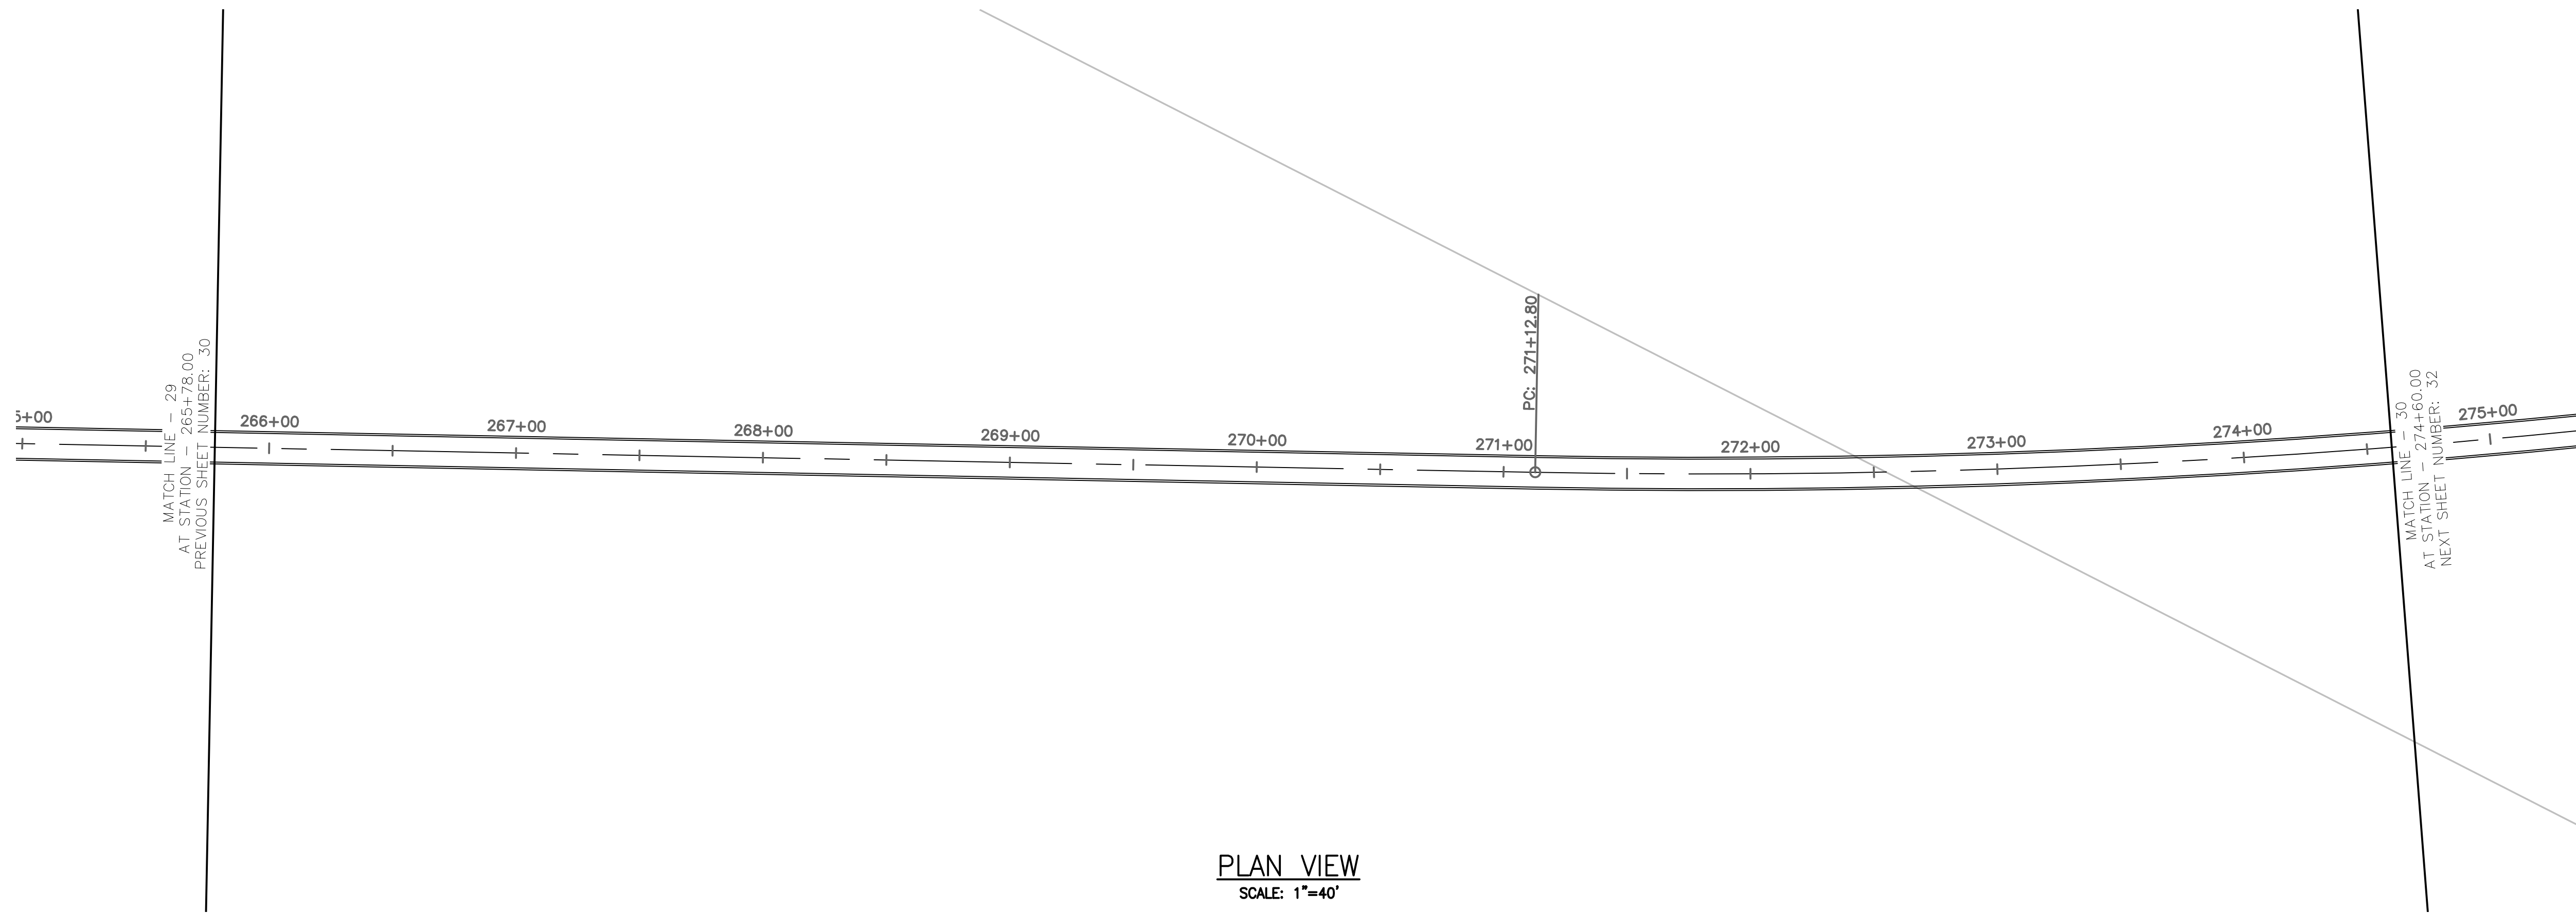


PLAN VIEW
SCALE: 1"=40'

TUNNEL NOTES	
①	EXISTING SURFACE
②	PROPOSED 13.5' O.D. TUNNEL

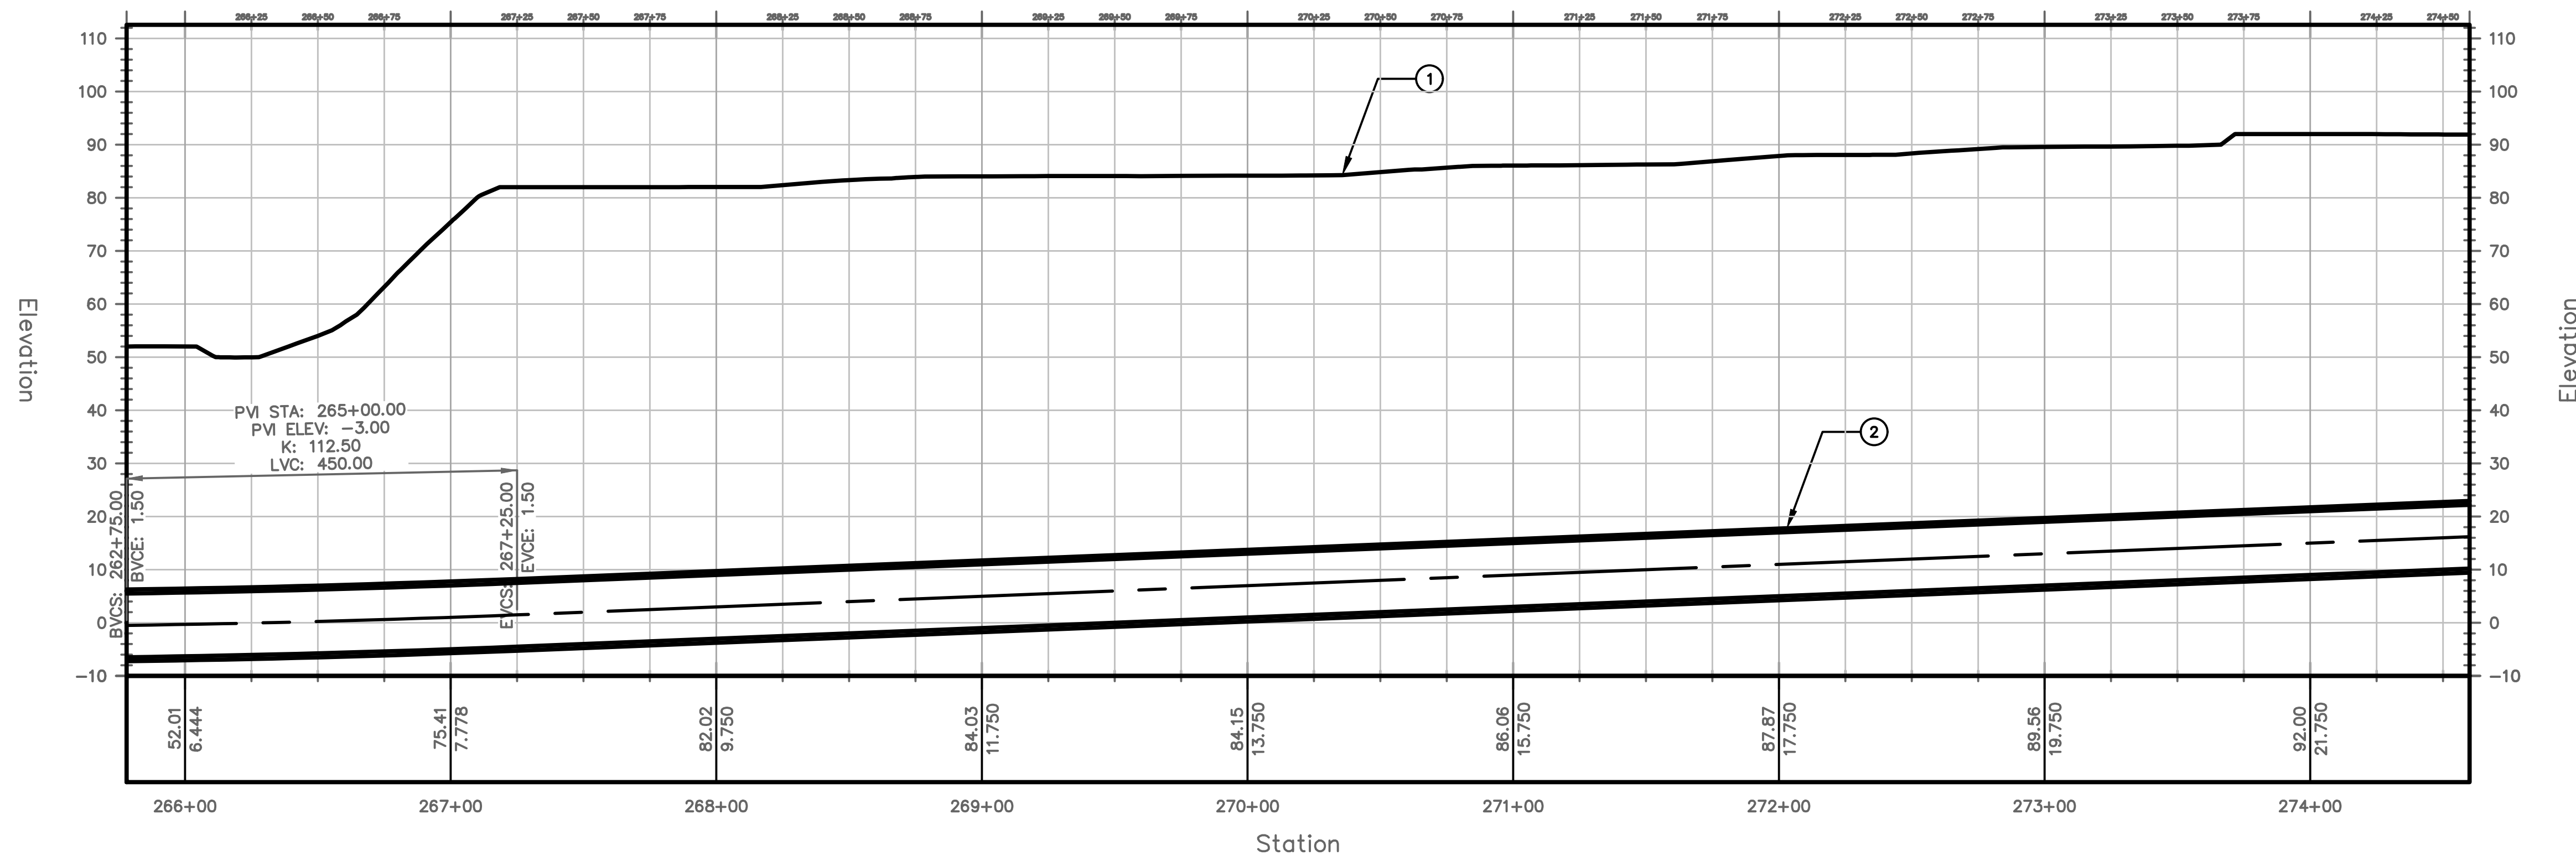


PROFILE VIEW
HORIZONTAL SCALE: 1"=40'
VERTICAL SCALE: 1"=20'


PROJECT NO.	MD-002				
DRAWING NO.	C-030				
SHEET NO.	32 OF 77				
TRANSPORT TUNNEL PROJECT					
TUNNEL ALIGNMENT AND PROFILE					
DESIGN BY	CW				
DRAWN BY	AT				
CHECKED BY	SD				
NO.	DATE	REVISIONS	DWN	CKD	APPR
THE BORING COMPANY 1 ROCKET ROAD HAWTHORNE, CA 90250					

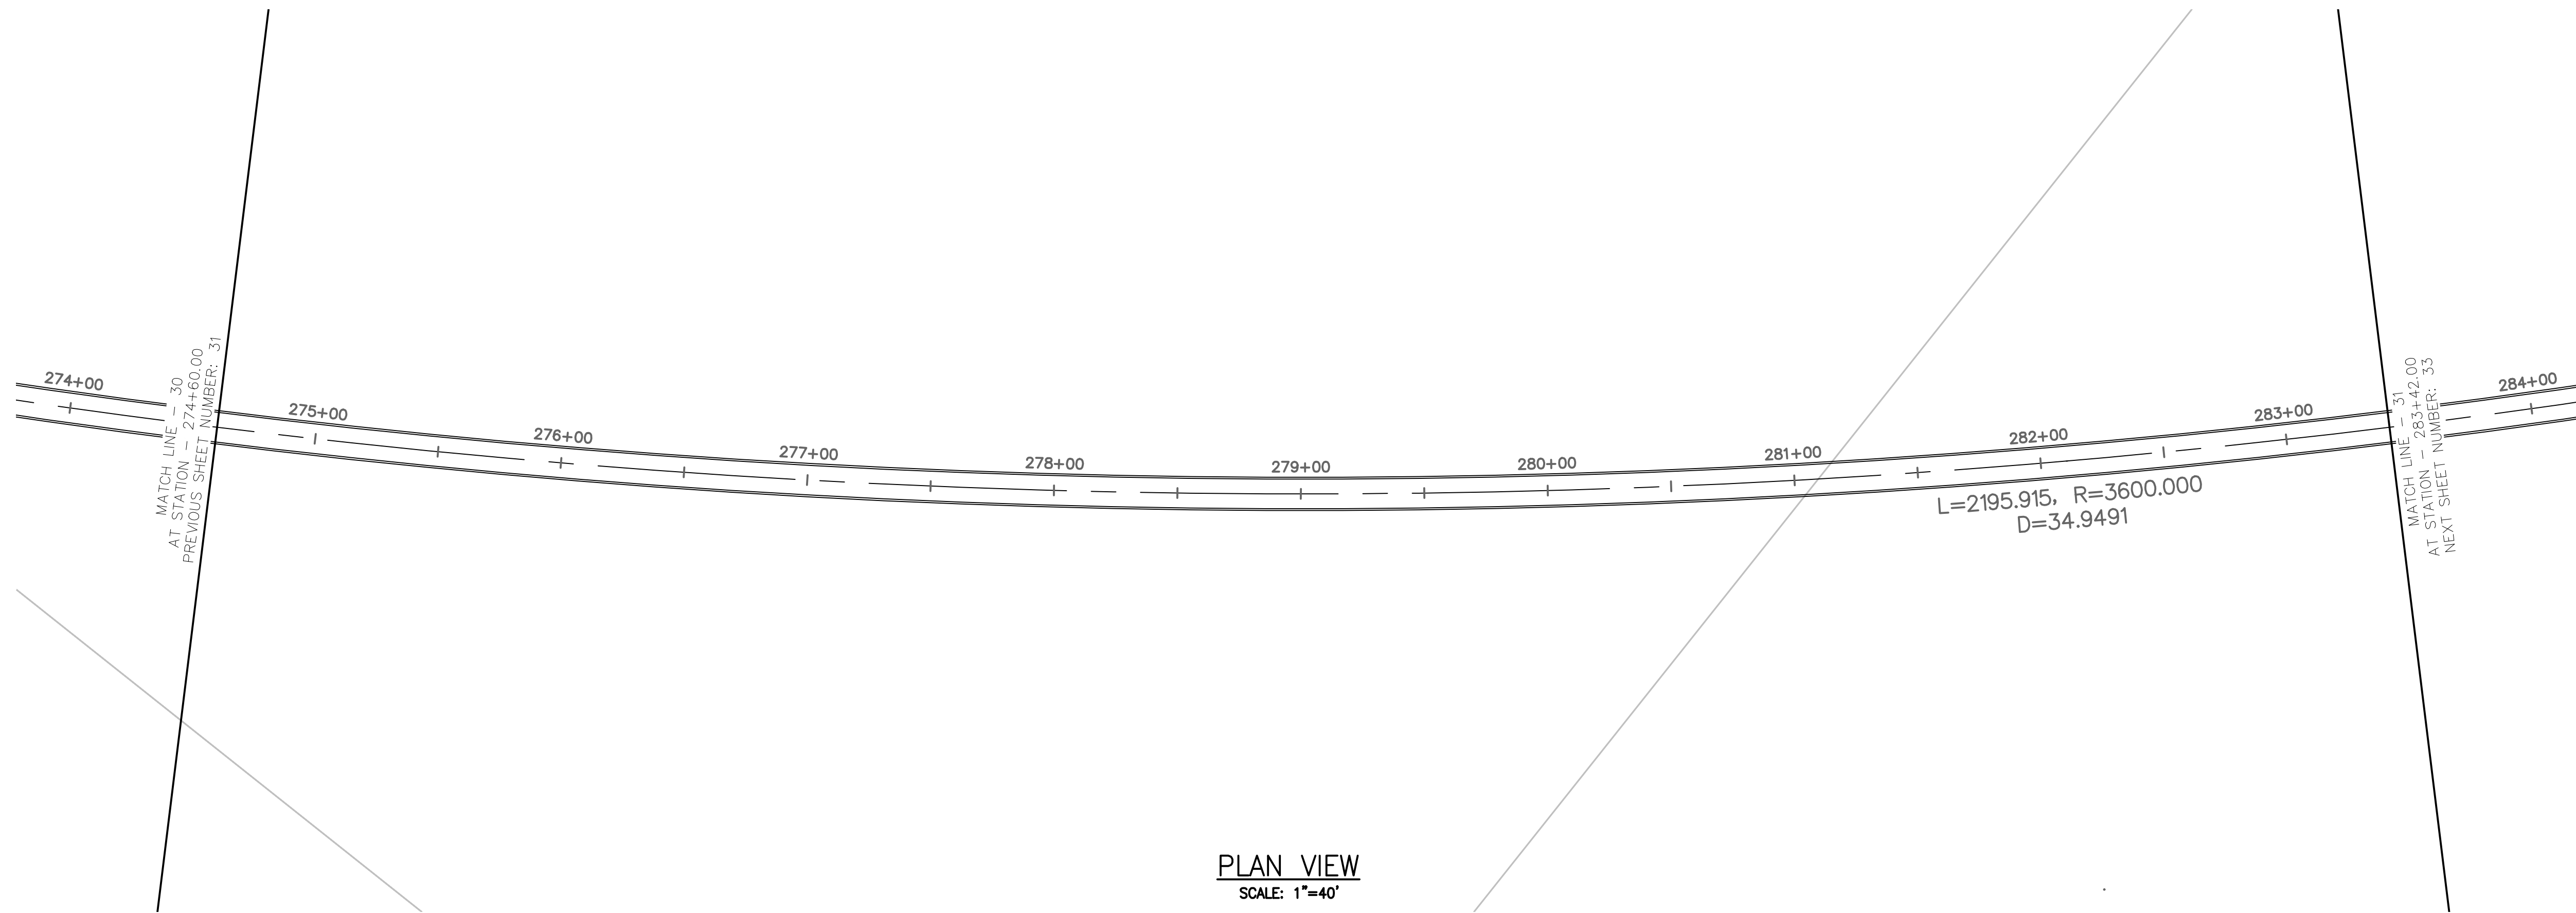


PLAN VIEW
SCALE: 1"=40'

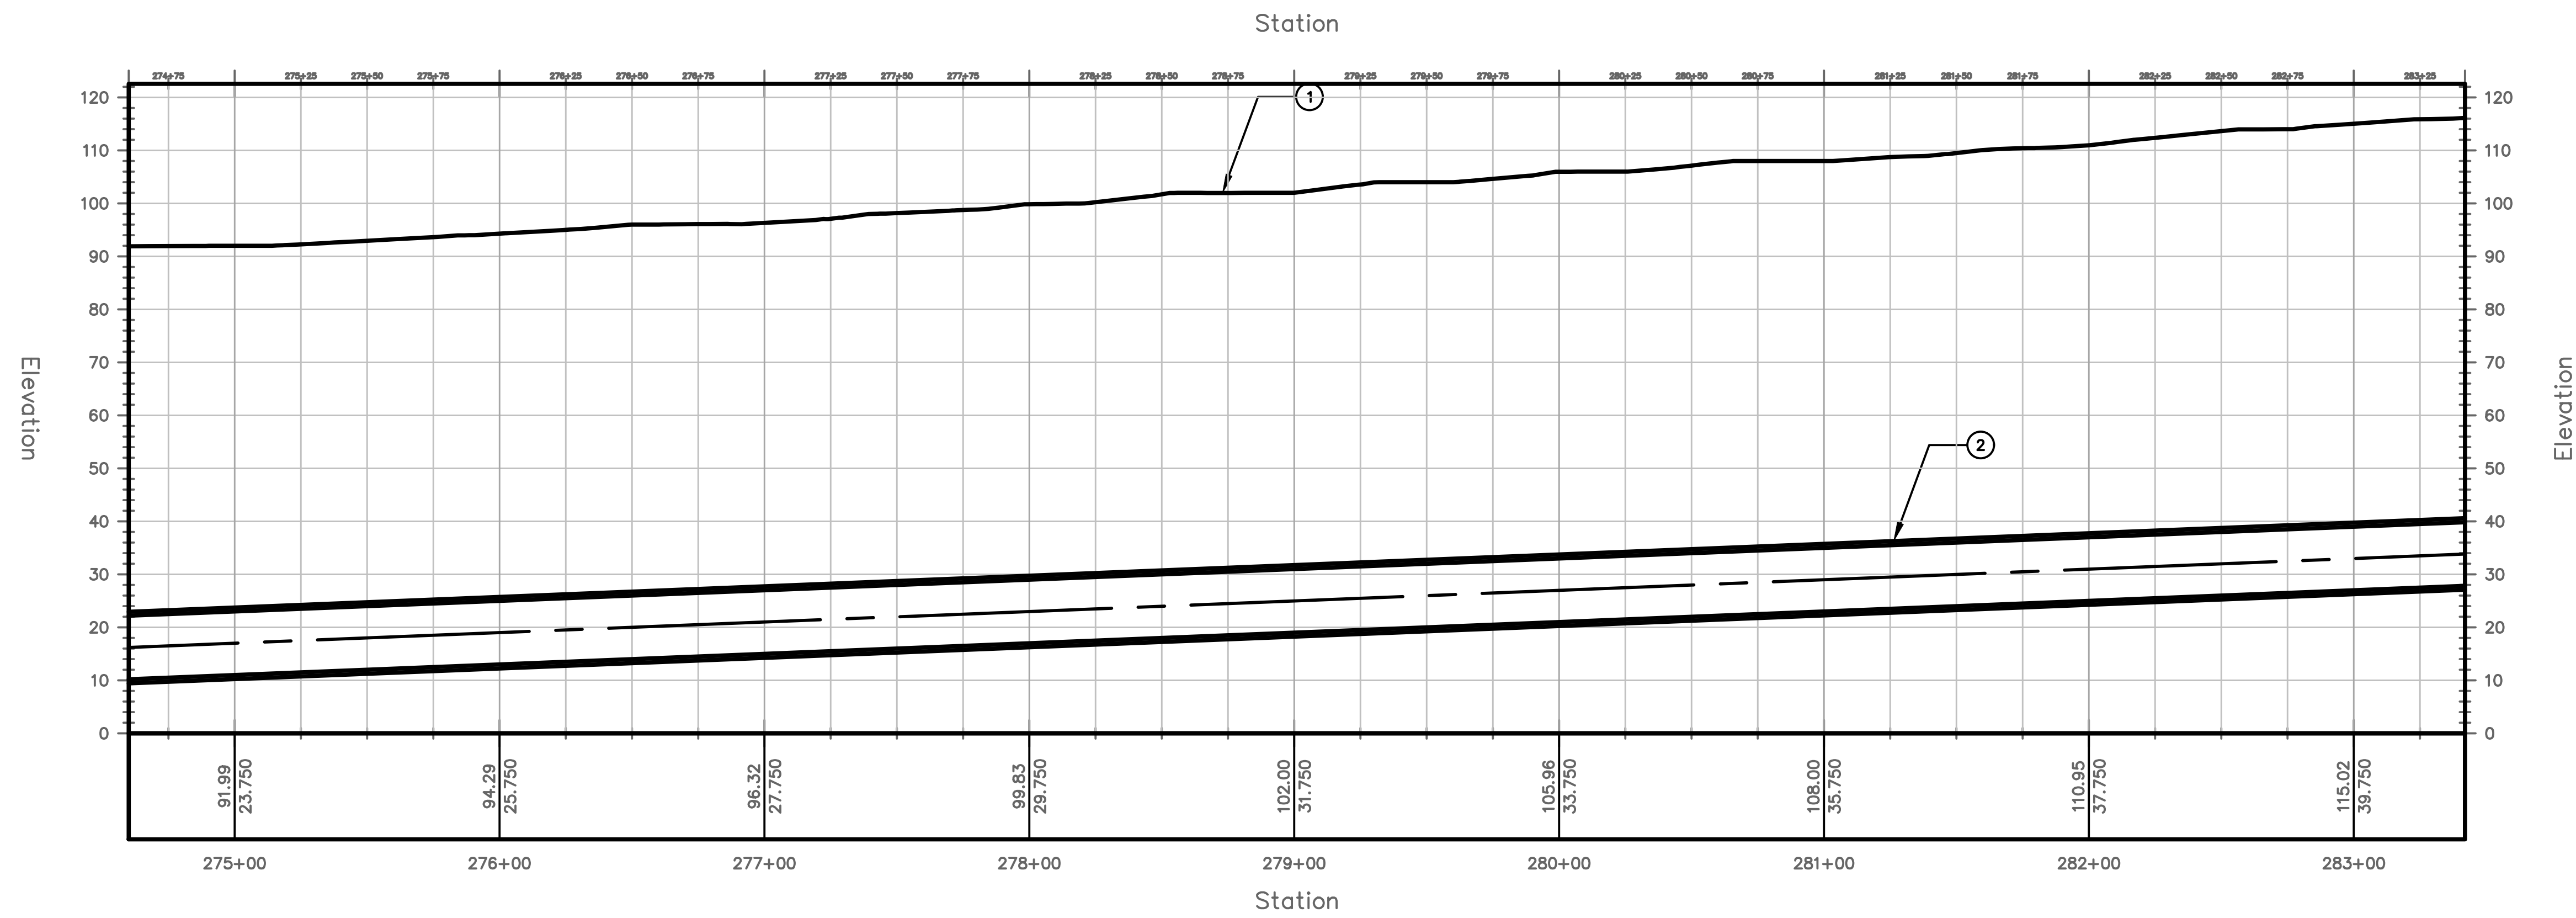

TUNNEL NOTES	
①	EXISTING SURFACE
②	PROPOSED 13.5' O.D. TUNNEL

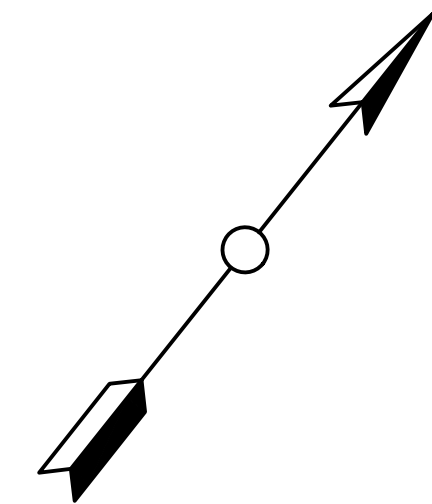


PROJECT NO.	MD-002				
DRAWING NO.	C-031				
SHEET NO.	33 OF 77				
TRANSPORT TUNNEL PROJECT					
TUNNEL ALIGNMENT AND PROFILE					
DESIGN BY	CW				
DRAWN BY	AT				
CHECKED BY	SD				
NO.	DATE	REVISIONS	DWN	CKD	APPR
THE BORING COMPANY 1 ROCKET ROAD HAWTHORNE, CA 90250					

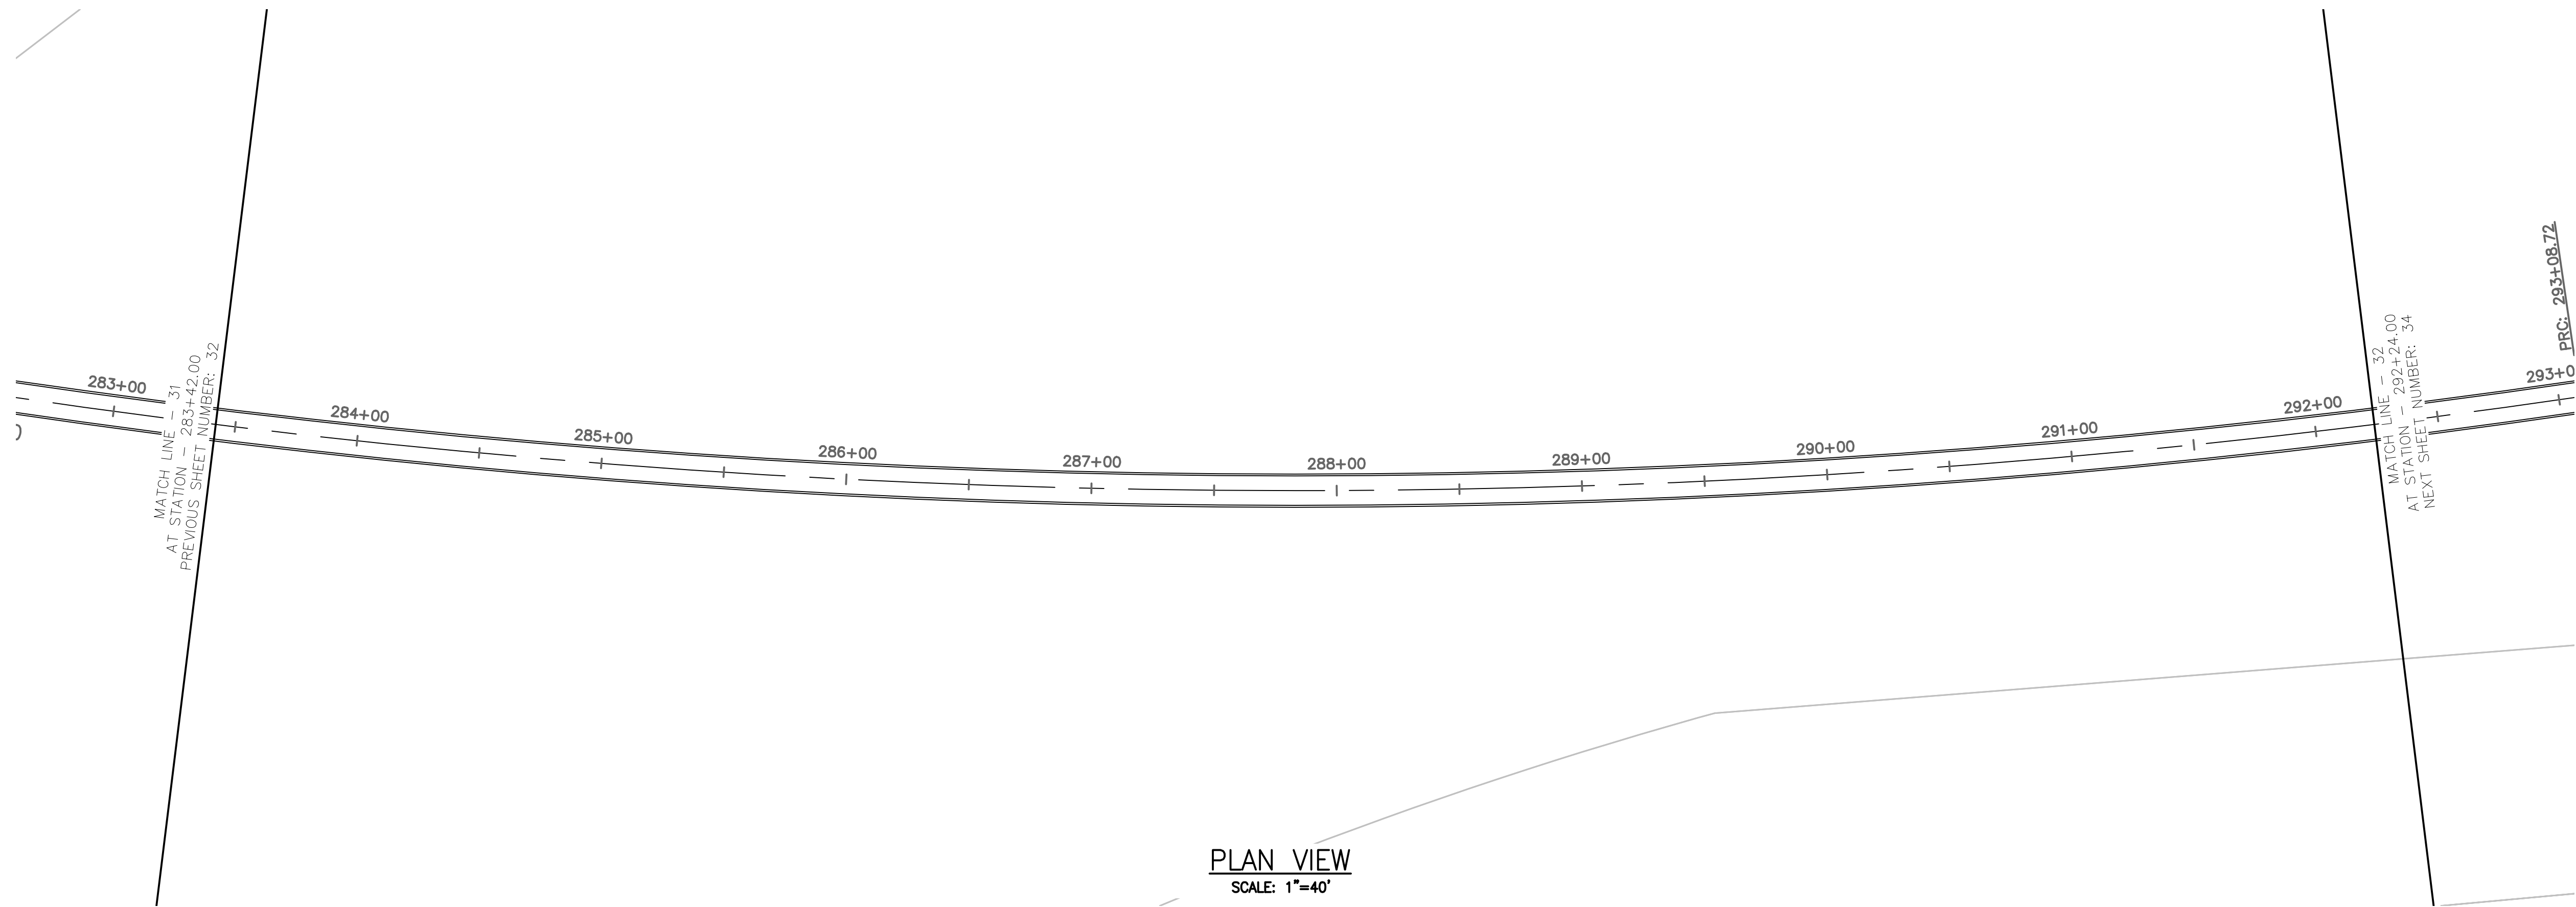

PLAN VIEW
SCALE: 1"=40'

TUNNEL NOTES	
①	EXISTING SURFACE
②	PROPOSED 13.5' O.D. TUNNEL

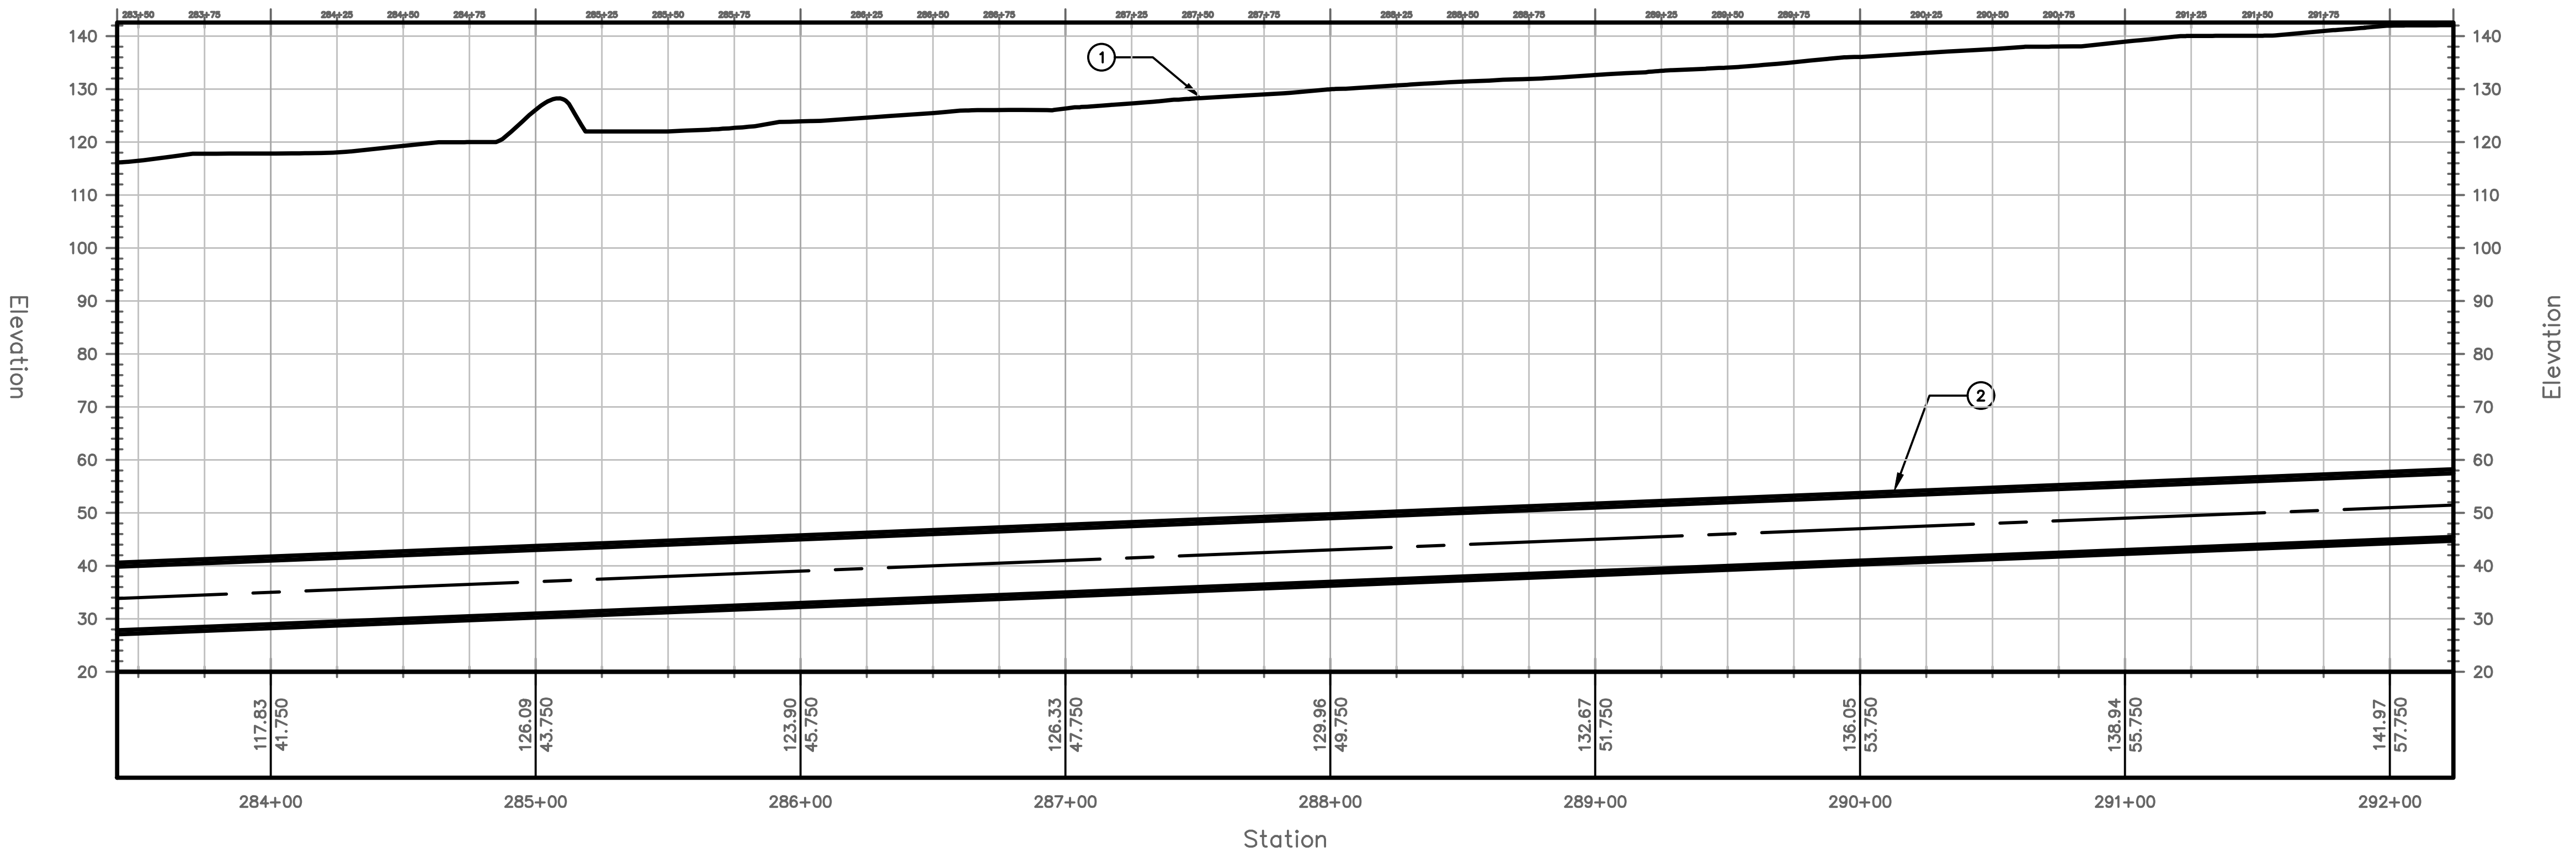

PROFILE VIEW
HORIZONTAL SCALE: 1"=40'
VERTICAL SCALE: 1"=20'



PROJECT NO. MD-002
DRAWING NO. C-032
SHEET NO. 34 OF 77

TRANSPORT TUNNEL PROJECT
TUNNEL ALIGNMENT AND PROFILE



DESIGN BY CW
DRAWN BY AT
CHECKED BY SD

NO.	DATE	REVISIONS	DWN	CKD	APPR


THE BORING COMPANY
1 ROCKET ROAD
HAWTHORNE, CA 90250

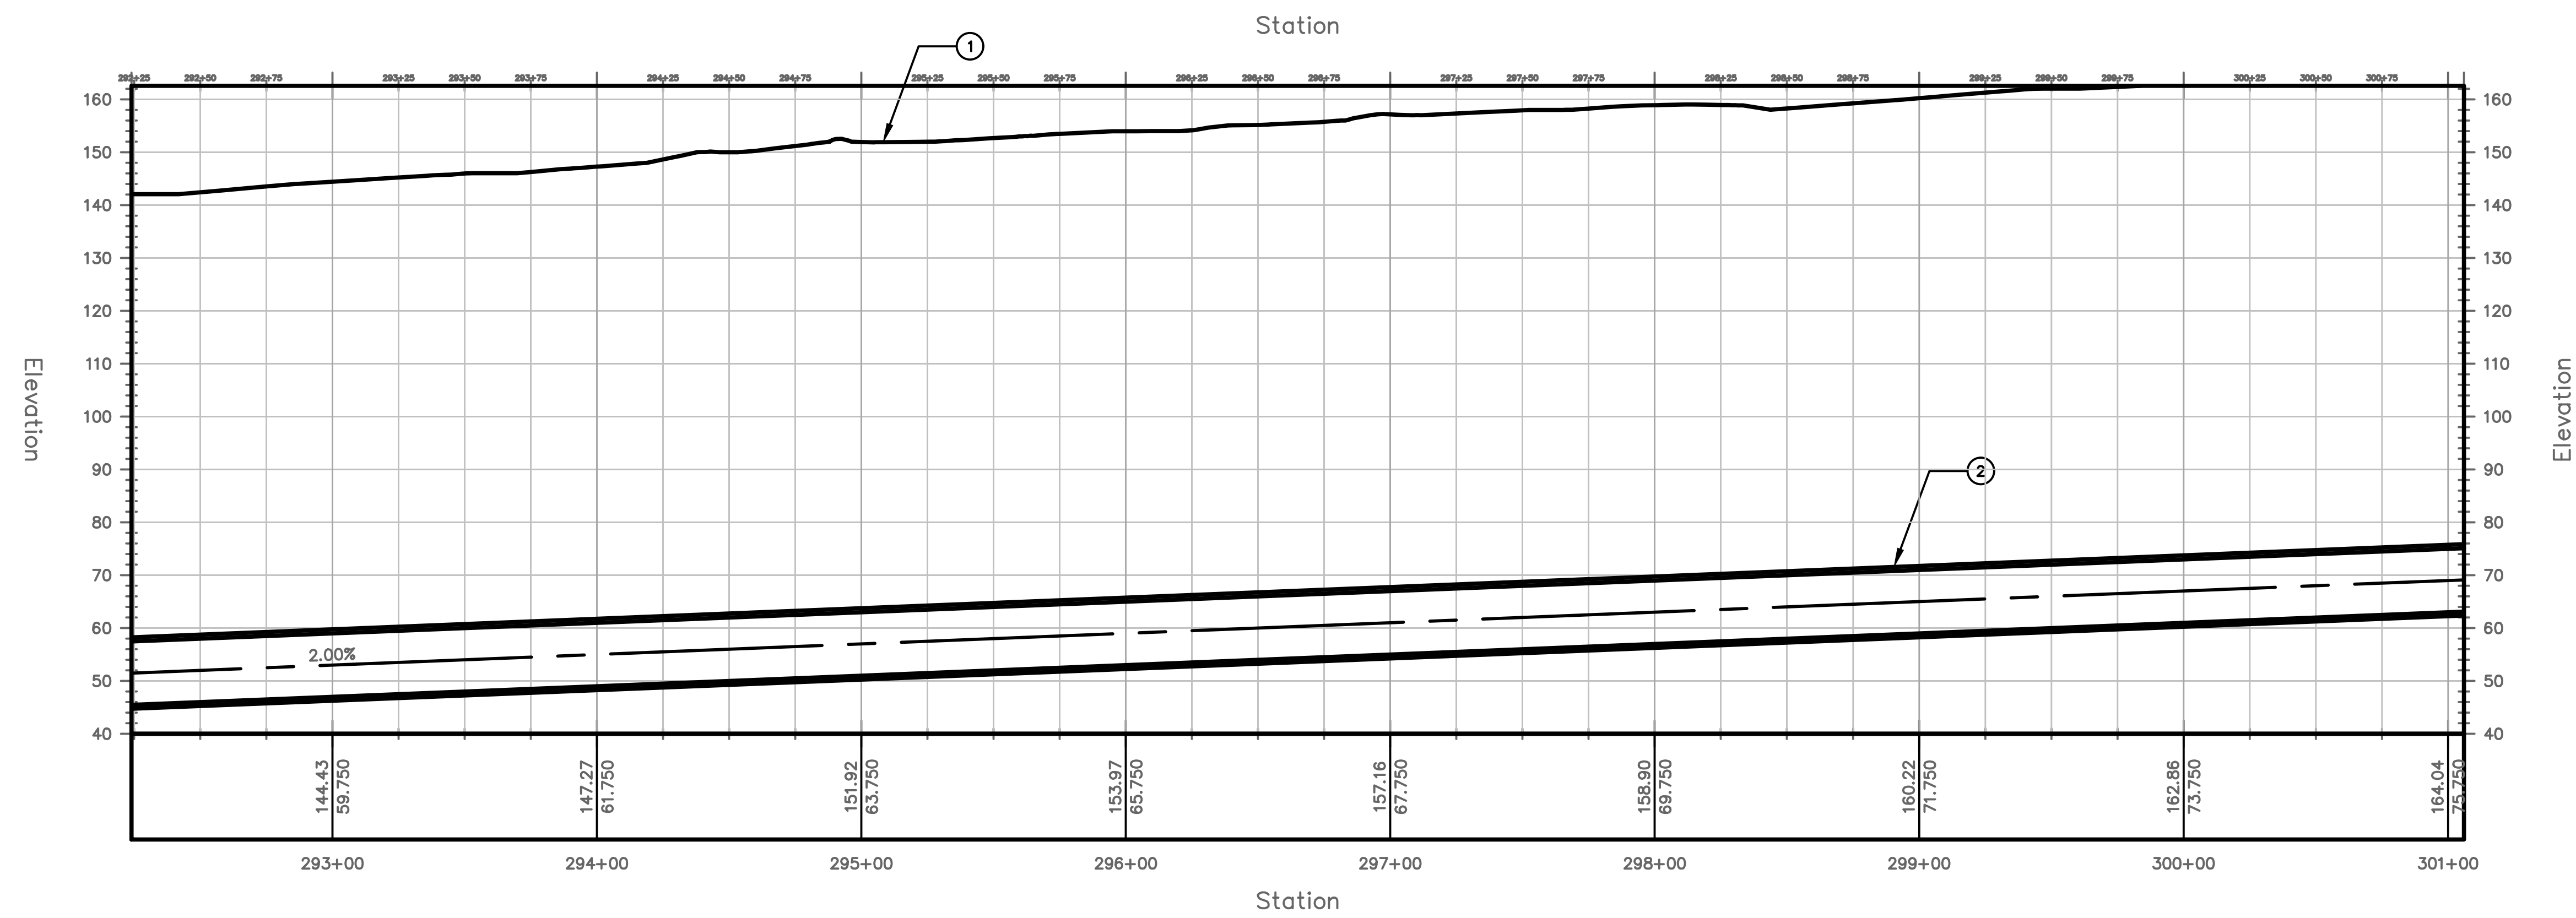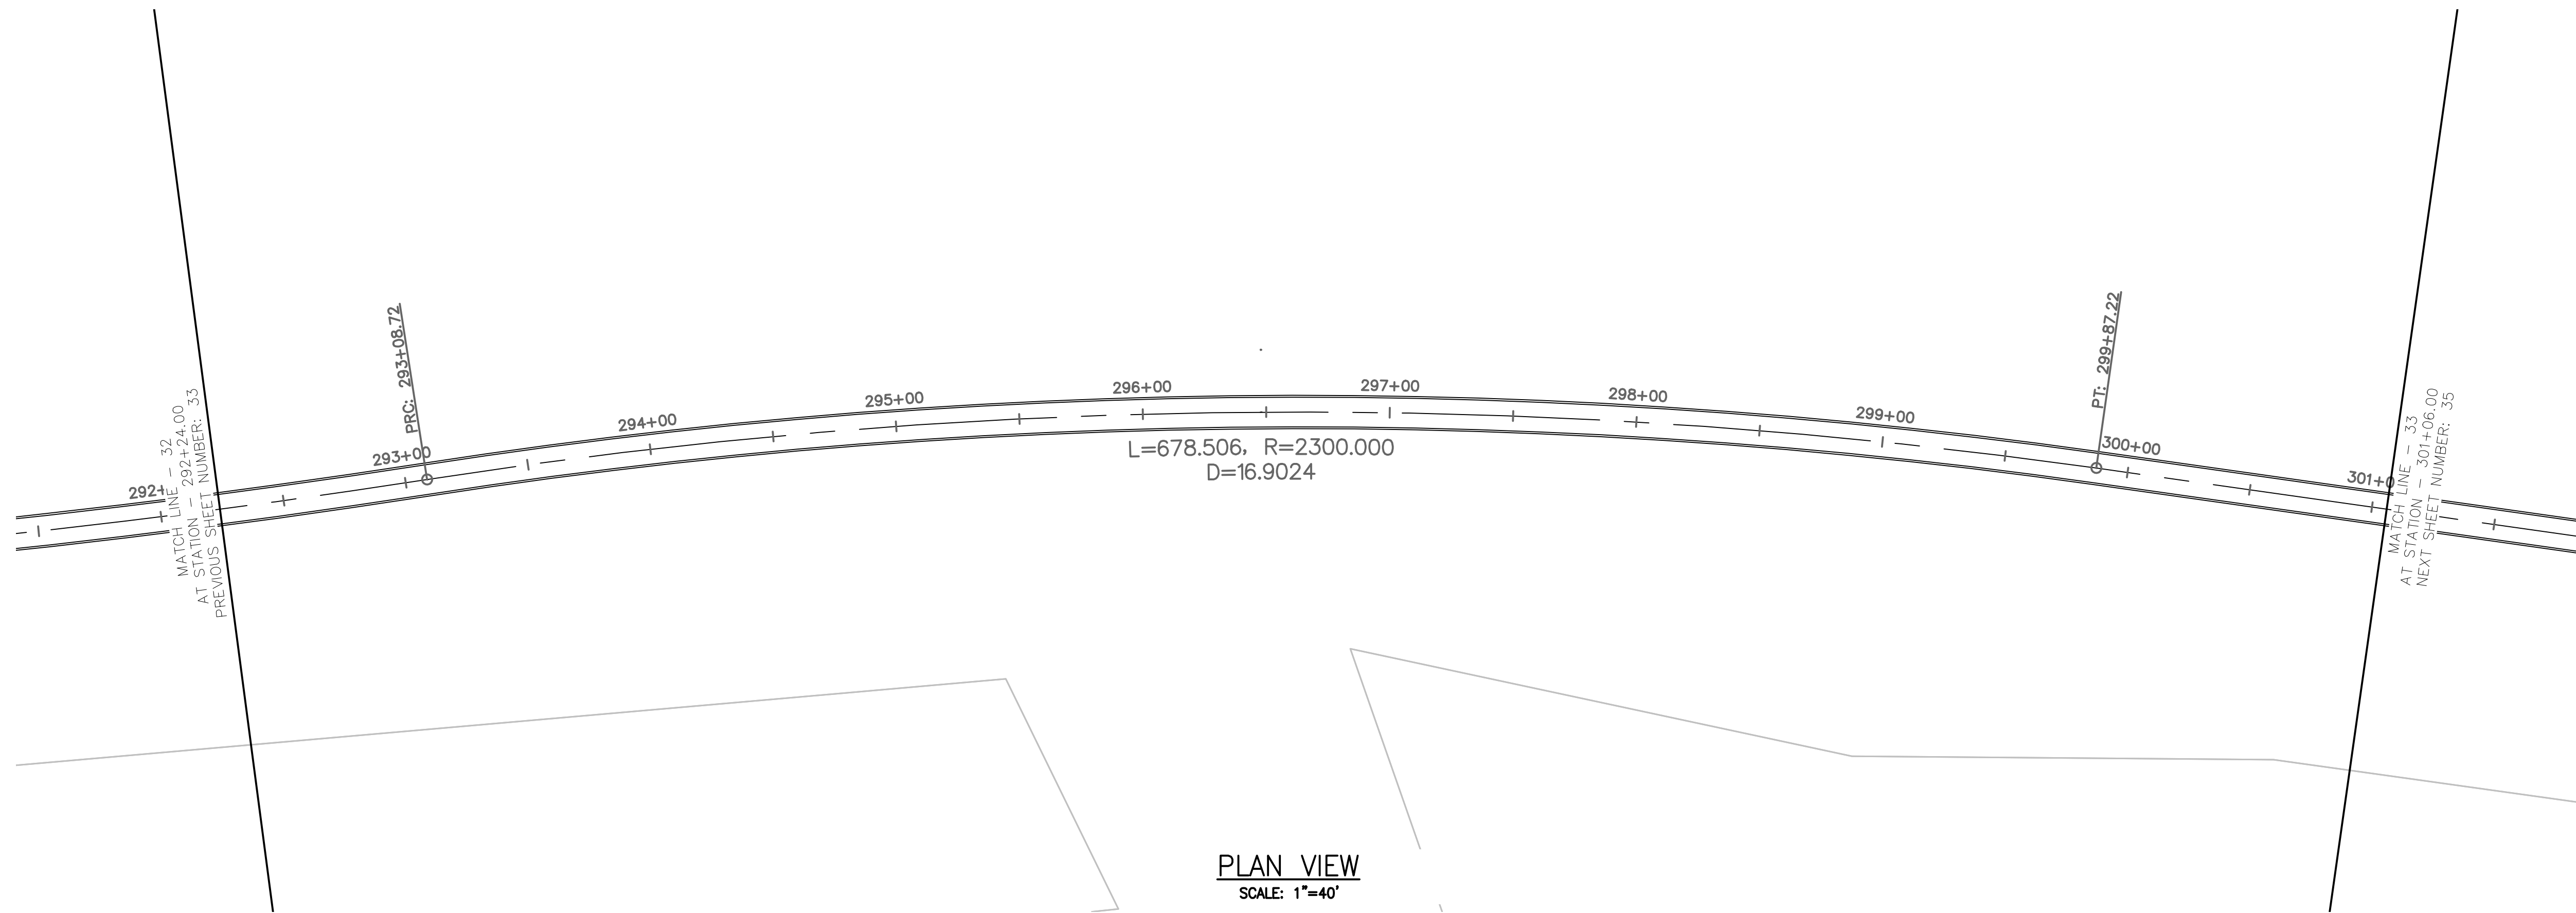


TUNNEL NOTES	
①	EXISTING SURFACE
②	PROPOSED 13.5' O.D. TUNNEL

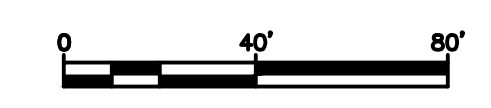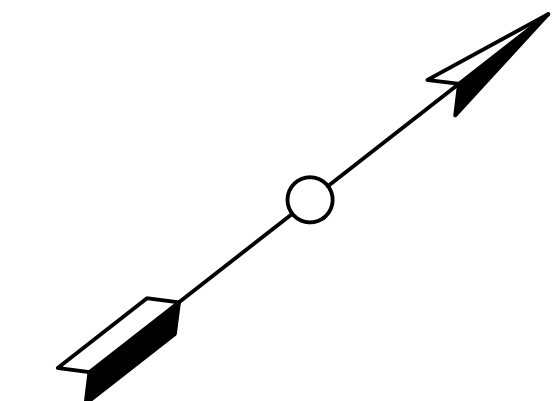

PROJECT NO. MD-002 DRAWING NO. C-033 SHEET NO. 35 OF 77	TRANSPORT TUNNEL PROJECT TUNNEL ALIGNMENT AND PROFILE	DESIGN BY CW DRAWN BY AT CHECKED BY SD																														
<table border="1" style="width: 100%; border-collapse: collapse;"> <thead> <tr> <th>NO.</th> <th>DATE</th> <th>REVISIONS</th> <th>DWN</th> <th>CKD</th> <th>APPR</th> </tr> </thead> <tbody> <tr><td> </td><td> </td><td> </td><td> </td><td> </td><td> </td></tr> <tr><td> </td><td> </td><td> </td><td> </td><td> </td><td> </td></tr> <tr><td> </td><td> </td><td> </td><td> </td><td> </td><td> </td></tr> <tr><td> </td><td> </td><td> </td><td> </td><td> </td><td> </td></tr> </tbody> </table>			NO.	DATE	REVISIONS	DWN	CKD	APPR																								
NO.	DATE	REVISIONS	DWN	CKD	APPR																											
THE BORING COMPANY 1 ROCKET ROAD HAWTHORNE, CA 90250																																

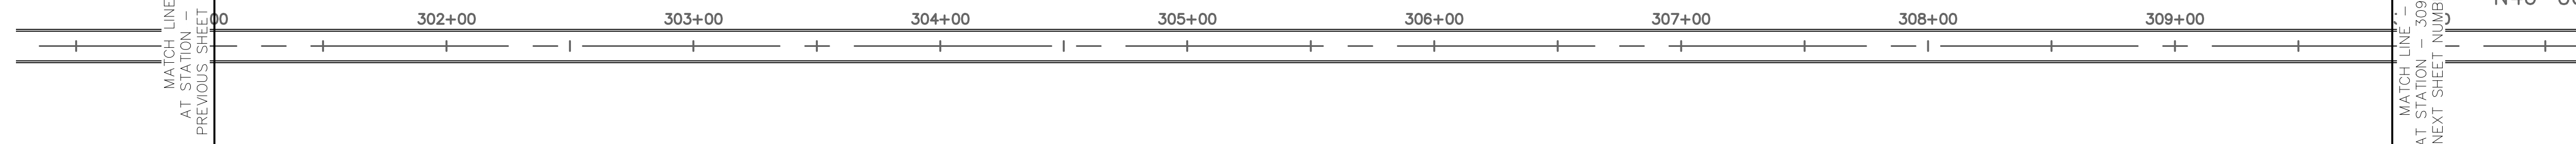

PLAN VIEW
SCALE: 1"=40'

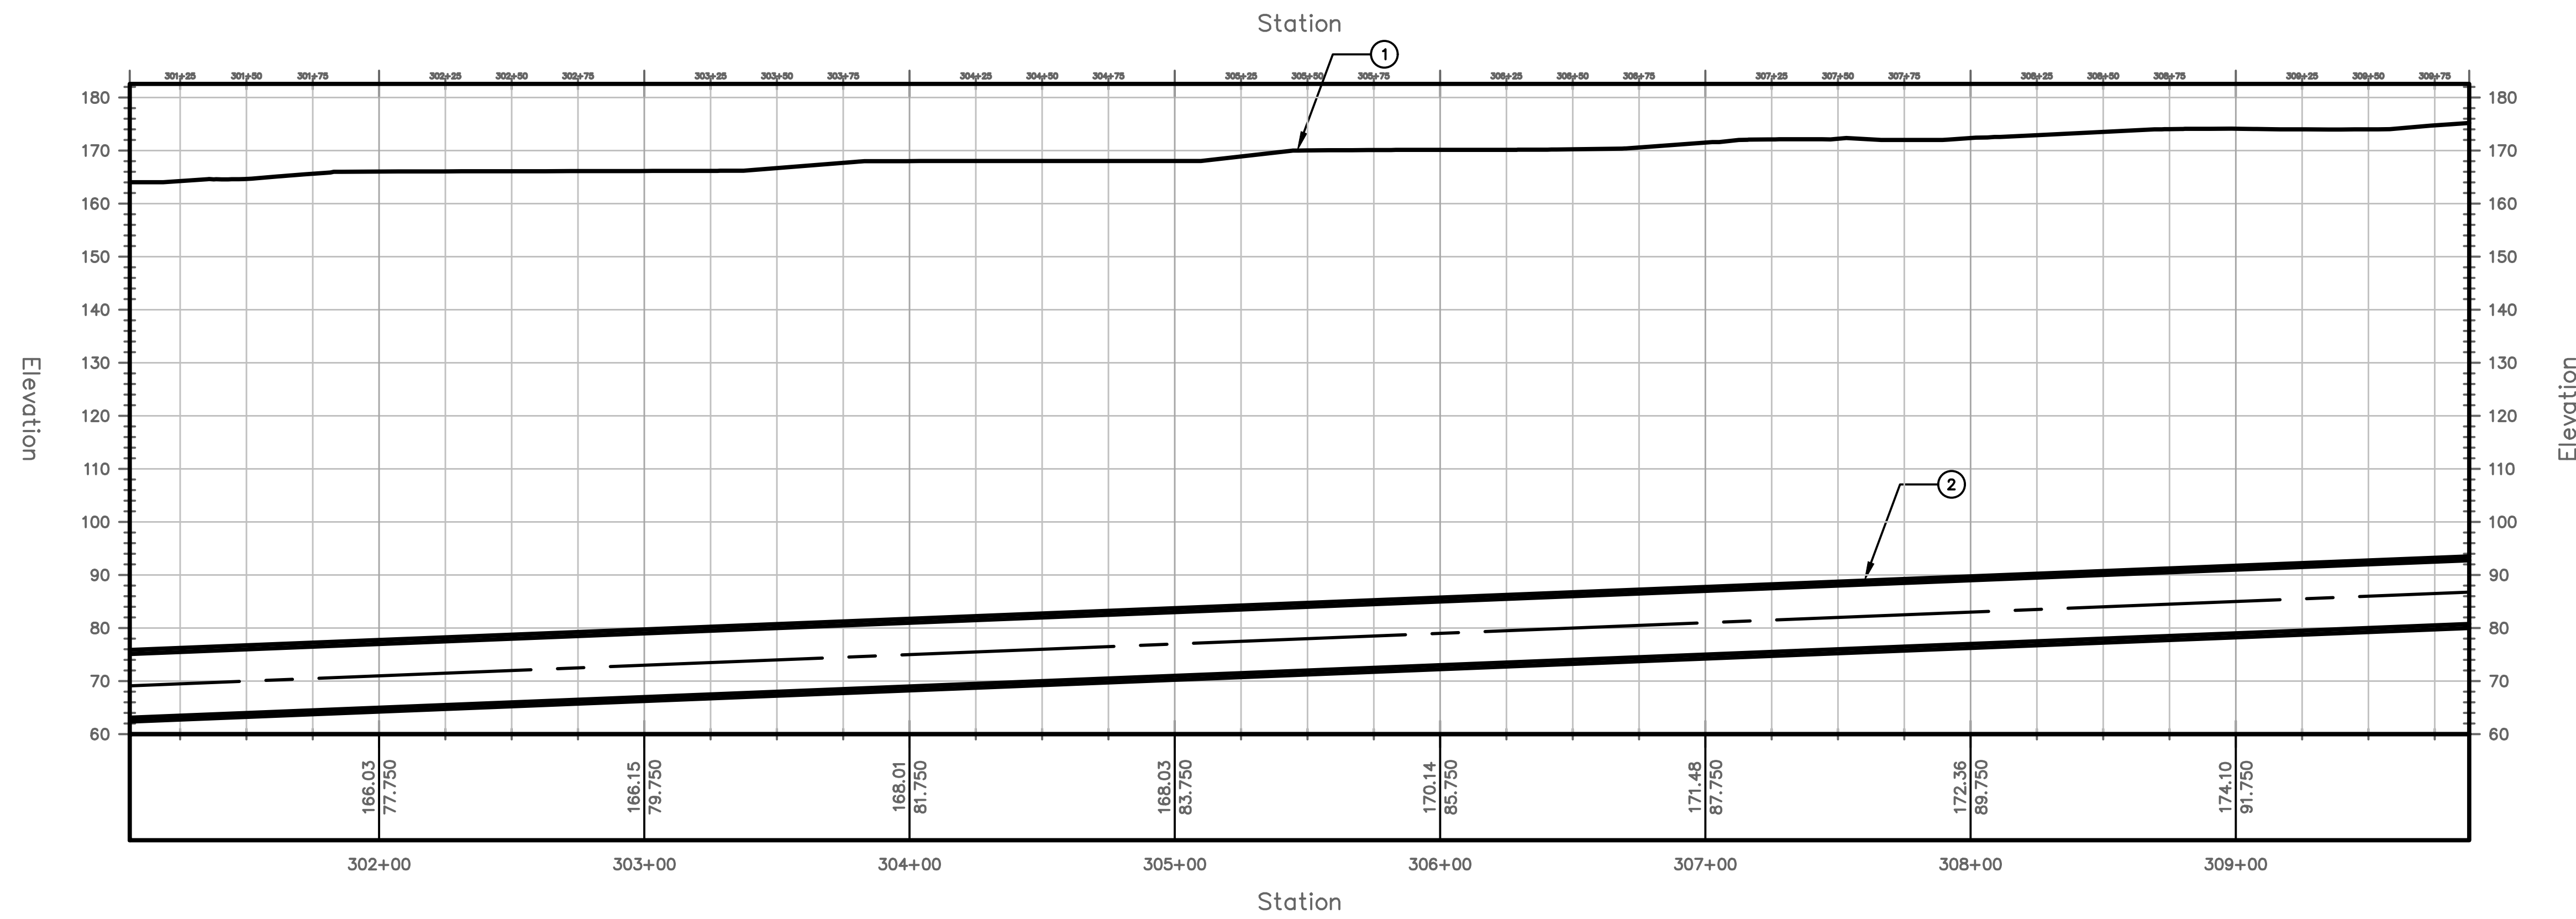

PROFILE VIEW
HORIZONTAL SCALE: 1"=40'
VERTICAL SCALE: 1"=20'

TUNNEL NOTES	
①	EXISTING SURFACE
②	PROPOSED 13.5' O.D. TUNNEL


PROJECT NO. MD-002
DRAWING NO. C-034
SHEET NO. 36 OF 77

TRANSPORT TUNNEL PROJECT
TUNNEL ALIGNMENT AND PROFILE


DESIGN BY CW
DRAWN BY AT
CHECKED BY SD

NO.	DATE	REVISIONS	DWN	CKD	APPR

THE BORING COMPANY
1 ROCKET ROAD
HAWTHORNE, CA 90250


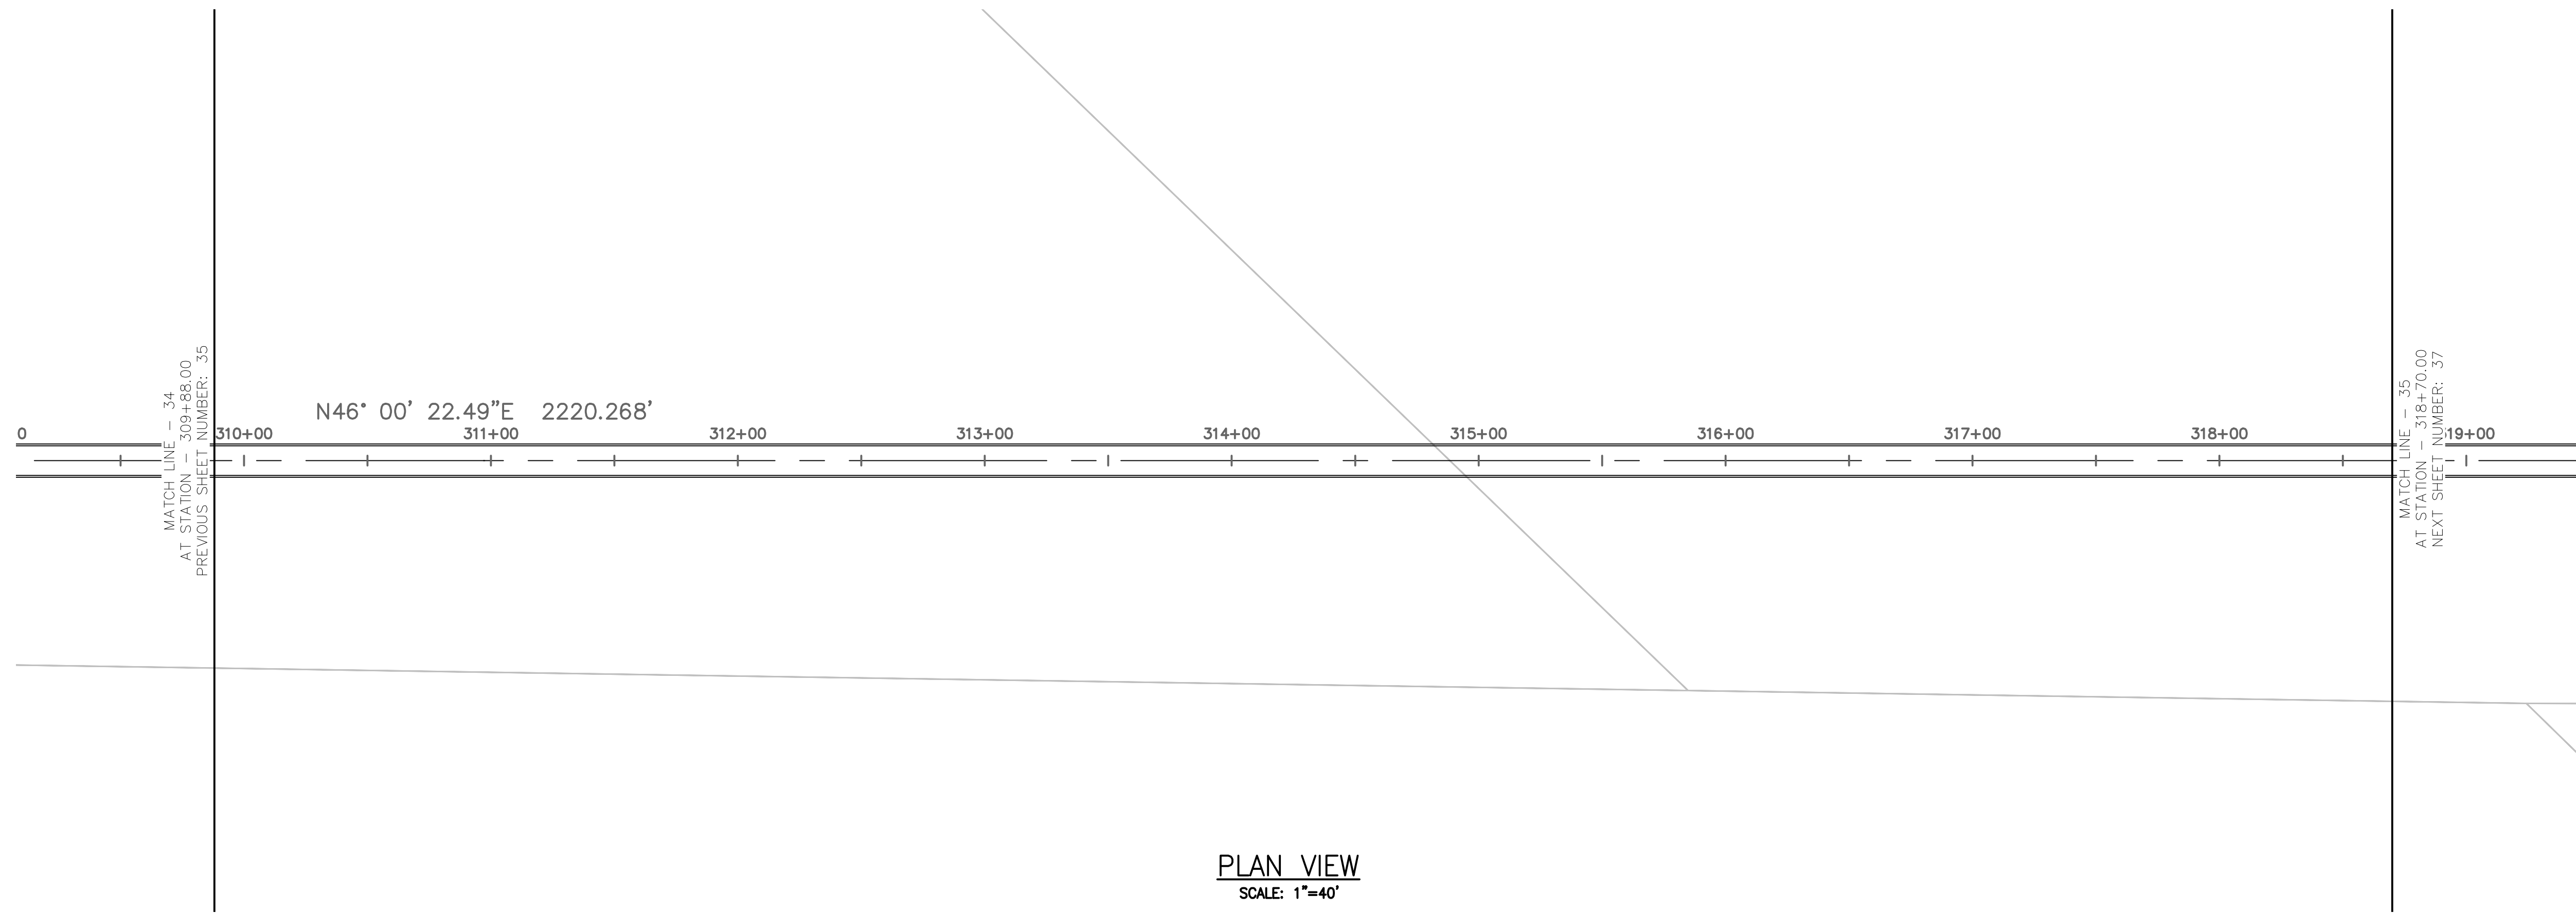


PLAN VIEW
SCALE: 1"=40'

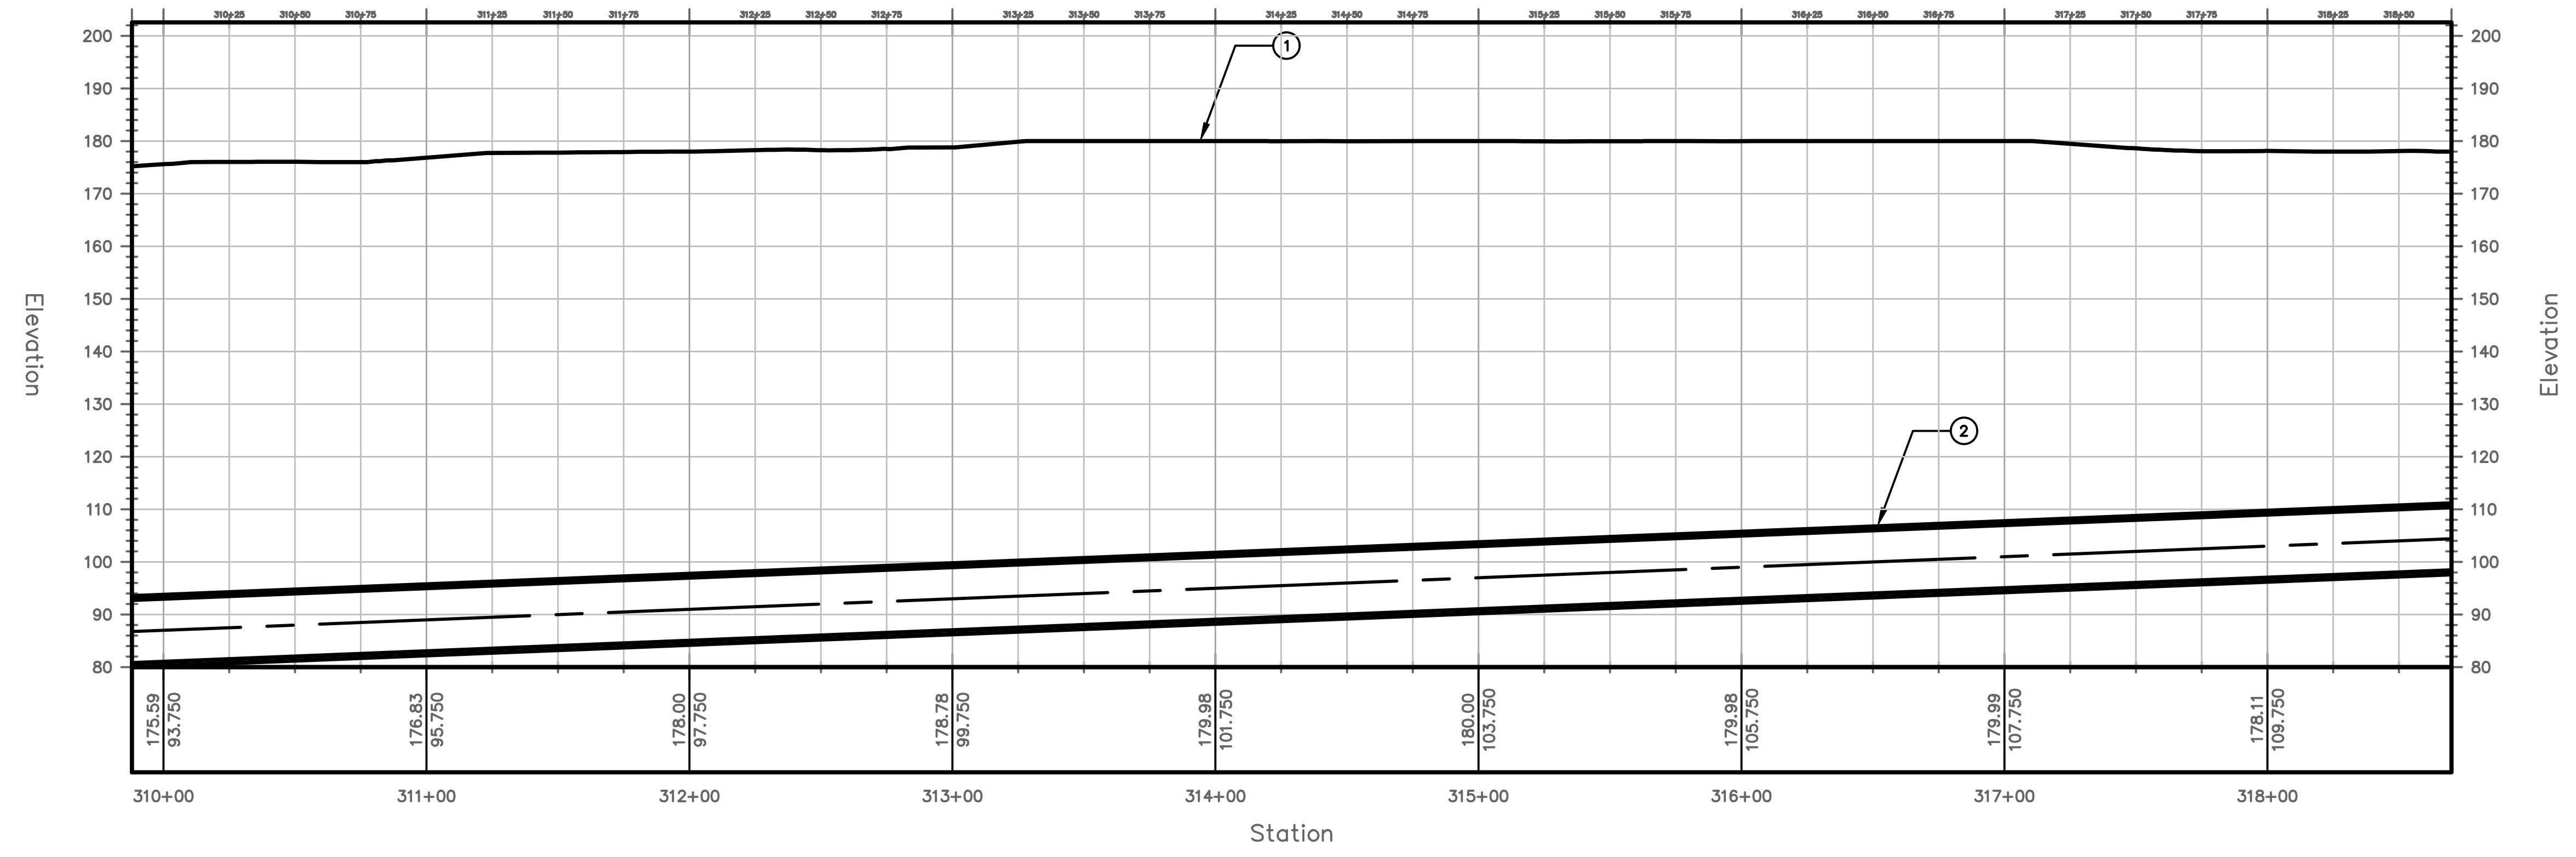

PROFILE VIEW
HORIZONTAL SCALE: 1"=40'
VERTICAL SCALE: 1"=20'

TUNNEL NOTES	
①	EXISTING SURFACE
②	PROPOSED 13.5' O.D. TUNNEL

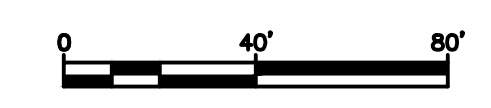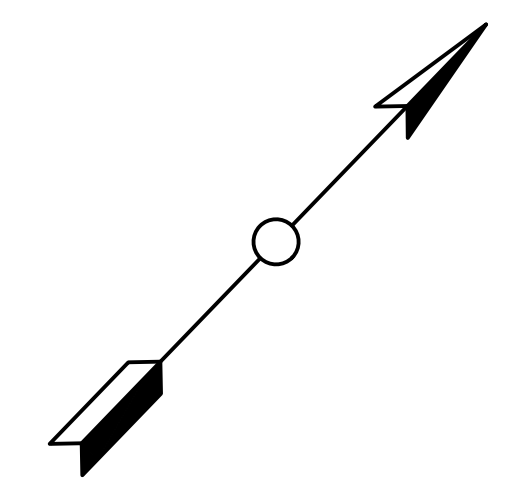


PROJECT NO. MD-002
DRAWING NO. C-035
SHEET NO. 37 OF 77

TRANSPORT TUNNEL PROJECT
TUNNEL ALIGNMENT AND PROFILE

DESIGN BY CW
DRAWN BY AT
CHECKED BY SD


NO.	DATE	REVISIONS	DWN	CKD	APPR

THE BORING COMPANY
1 ROCKET ROAD
HAWTHORNE, CA 90250

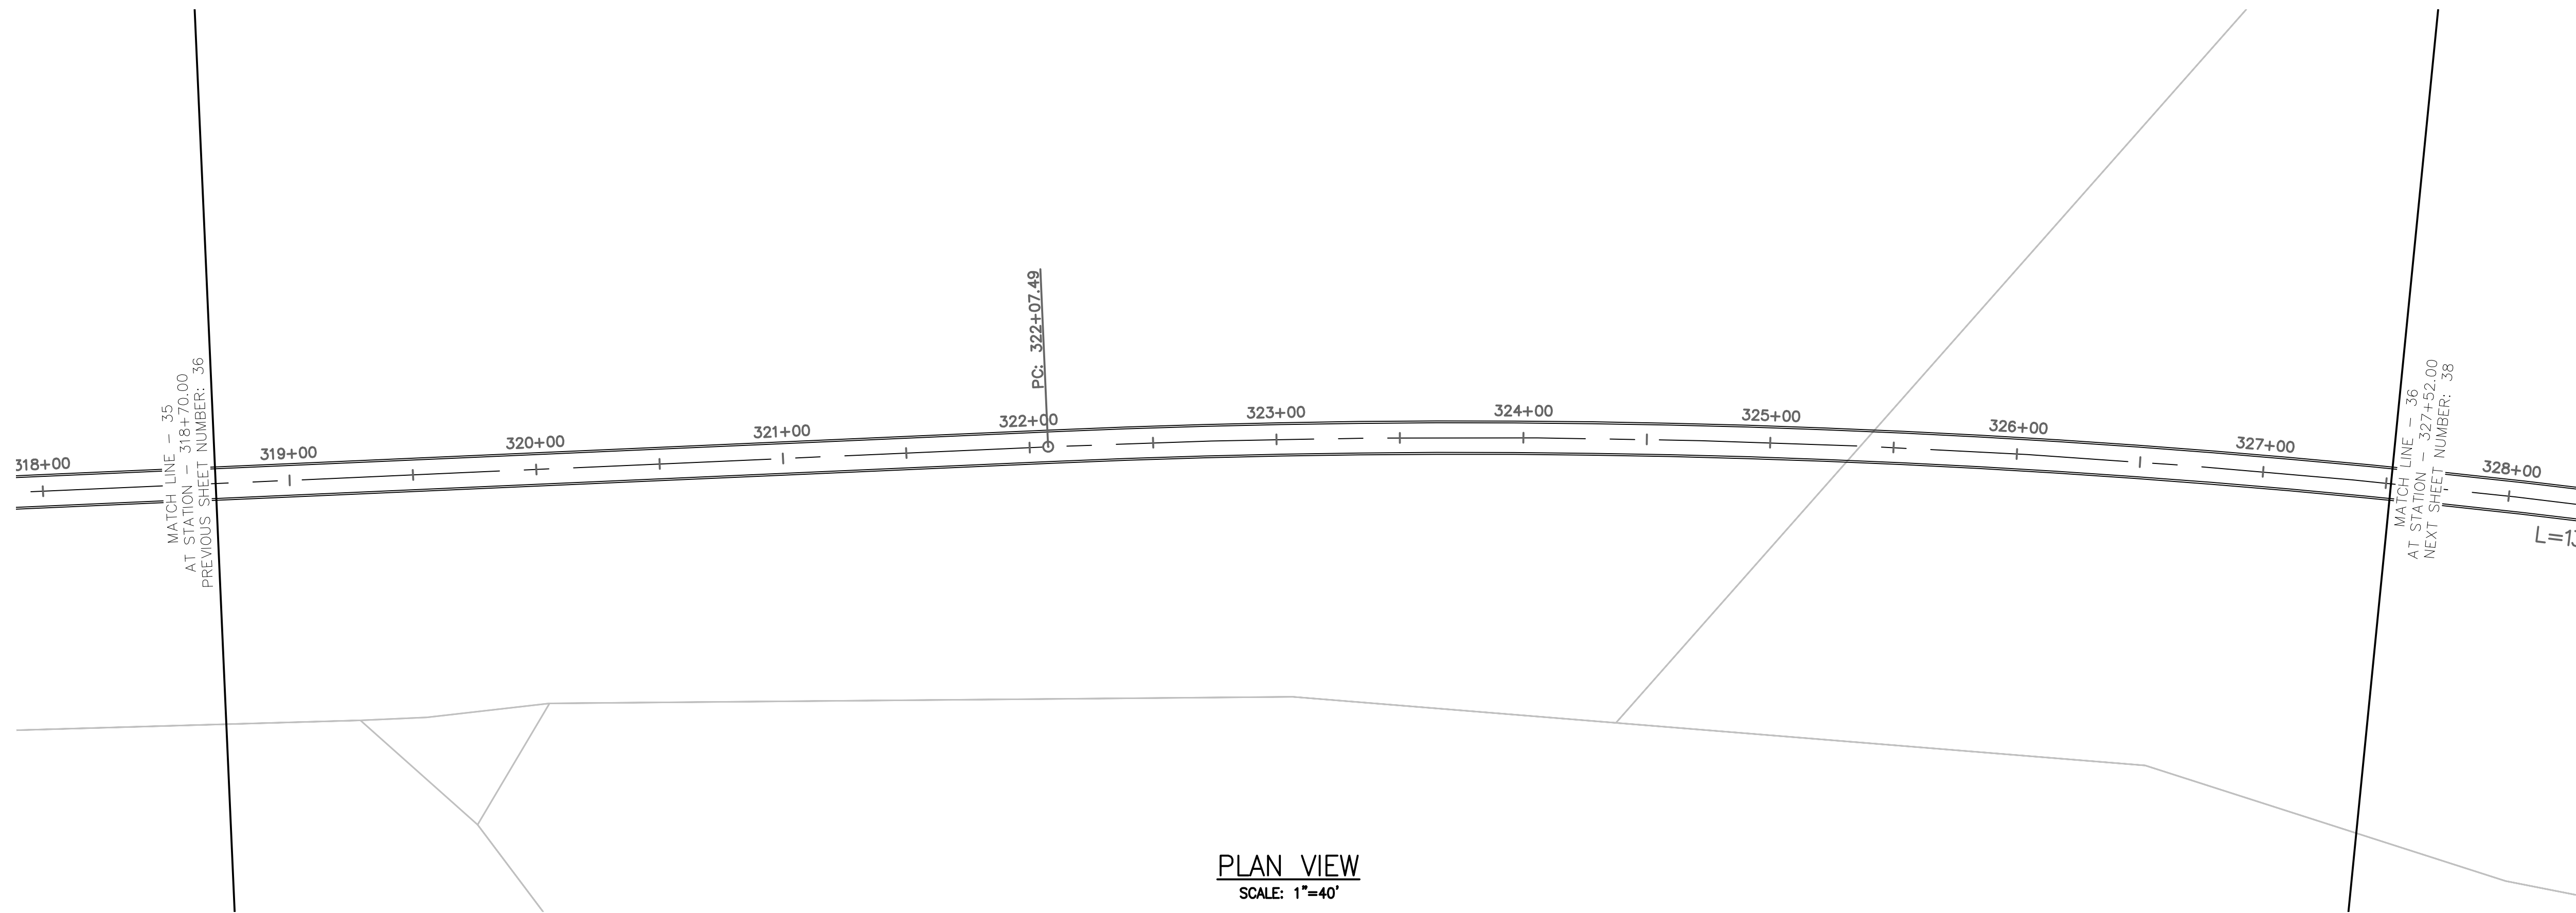


PLAN VIEW
SCALE: 1"=40'


TUNNEL NOTES	
①	EXISTING SURFACE
②	PROPOSED 13.5' O.D. TUNNEL

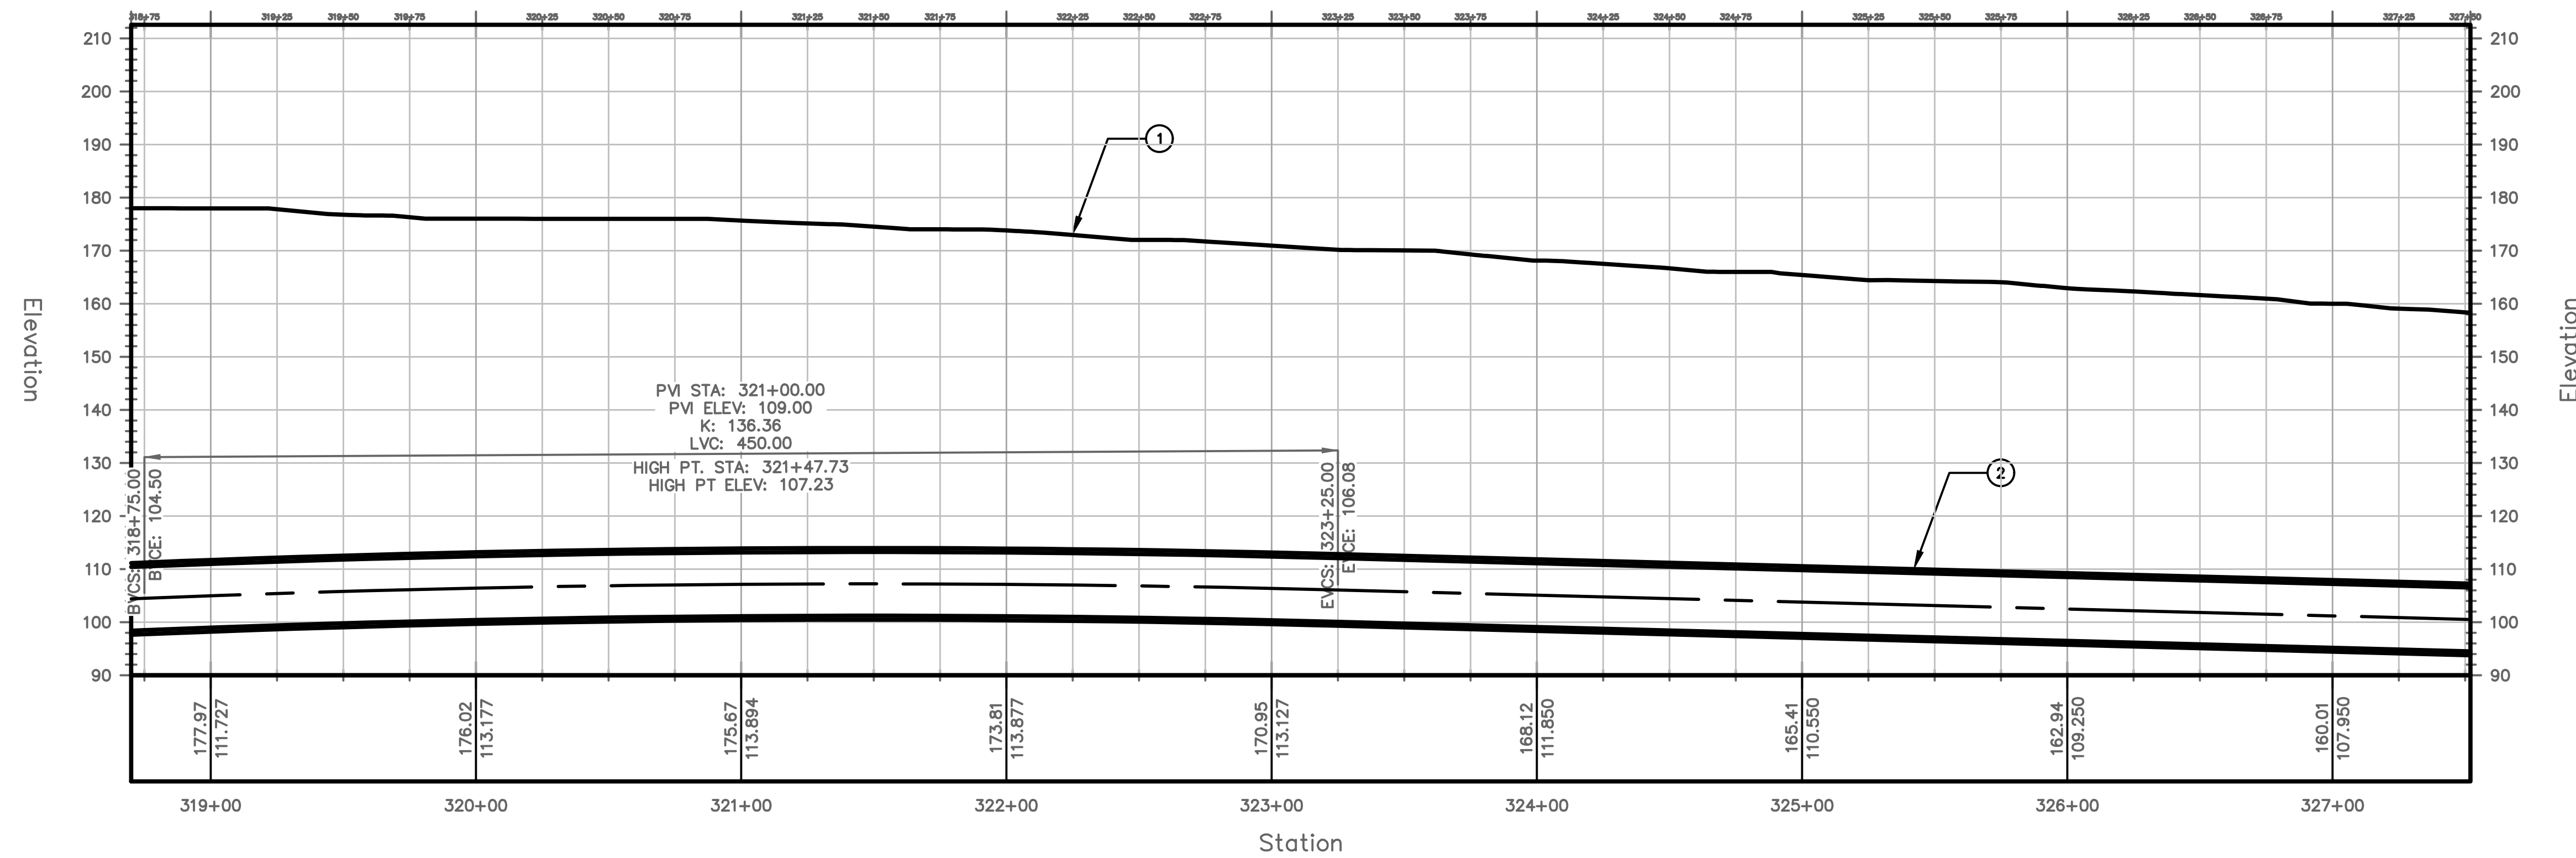


PROFILE VIEW
HORIZONTAL SCALE: 1"=40'
VERTICAL SCALE: 1"=20'

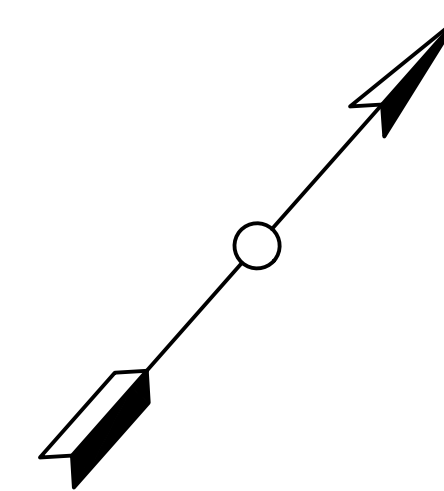

PROJECT NO. MD-002 DRAWING NO. C-036 SHEET NO. 38 OF 77	TRANSPORT TUNNEL PROJECT TUNNEL ALIGNMENT AND PROFILE	DESIGN BY CW DRAWN BY AT CHECKED BY SD																														
<table border="1" style="width: 100%; border-collapse: collapse;"> <thead> <tr> <th>NO.</th> <th>DATE</th> <th>REVISIONS</th> <th>DWN</th> <th>CKD</th> <th>APPR</th> </tr> </thead> <tbody> <tr><td> </td><td> </td><td> </td><td> </td><td> </td><td> </td></tr> <tr><td> </td><td> </td><td> </td><td> </td><td> </td><td> </td></tr> <tr><td> </td><td> </td><td> </td><td> </td><td> </td><td> </td></tr> <tr><td> </td><td> </td><td> </td><td> </td><td> </td><td> </td></tr> </tbody> </table>			NO.	DATE	REVISIONS	DWN	CKD	APPR																								
NO.	DATE	REVISIONS	DWN	CKD	APPR																											
<p>1 ROCKET ROAD HAWTHORNE, CA 90250</p>																																

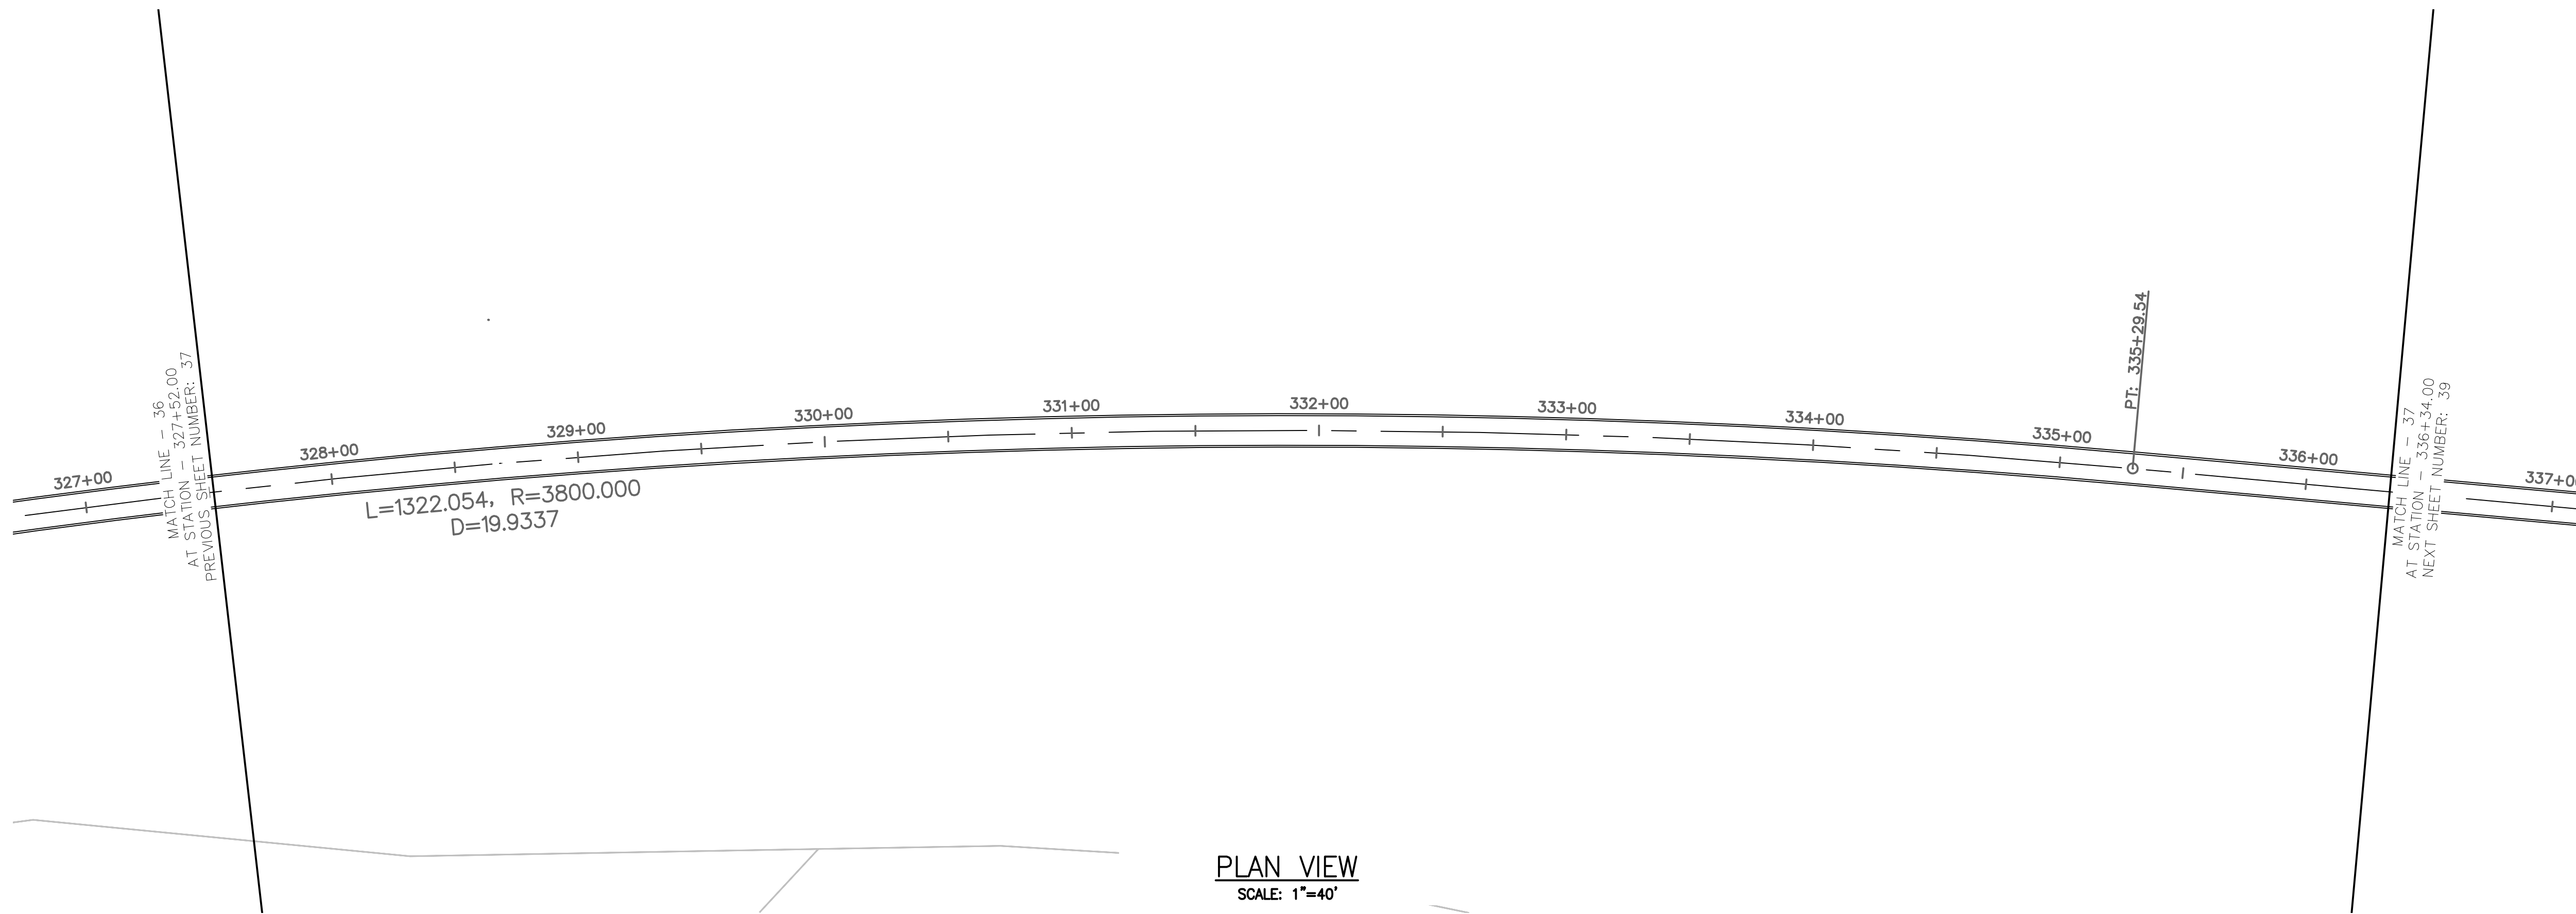


PLAN VIEW
SCALE: 1"=40'

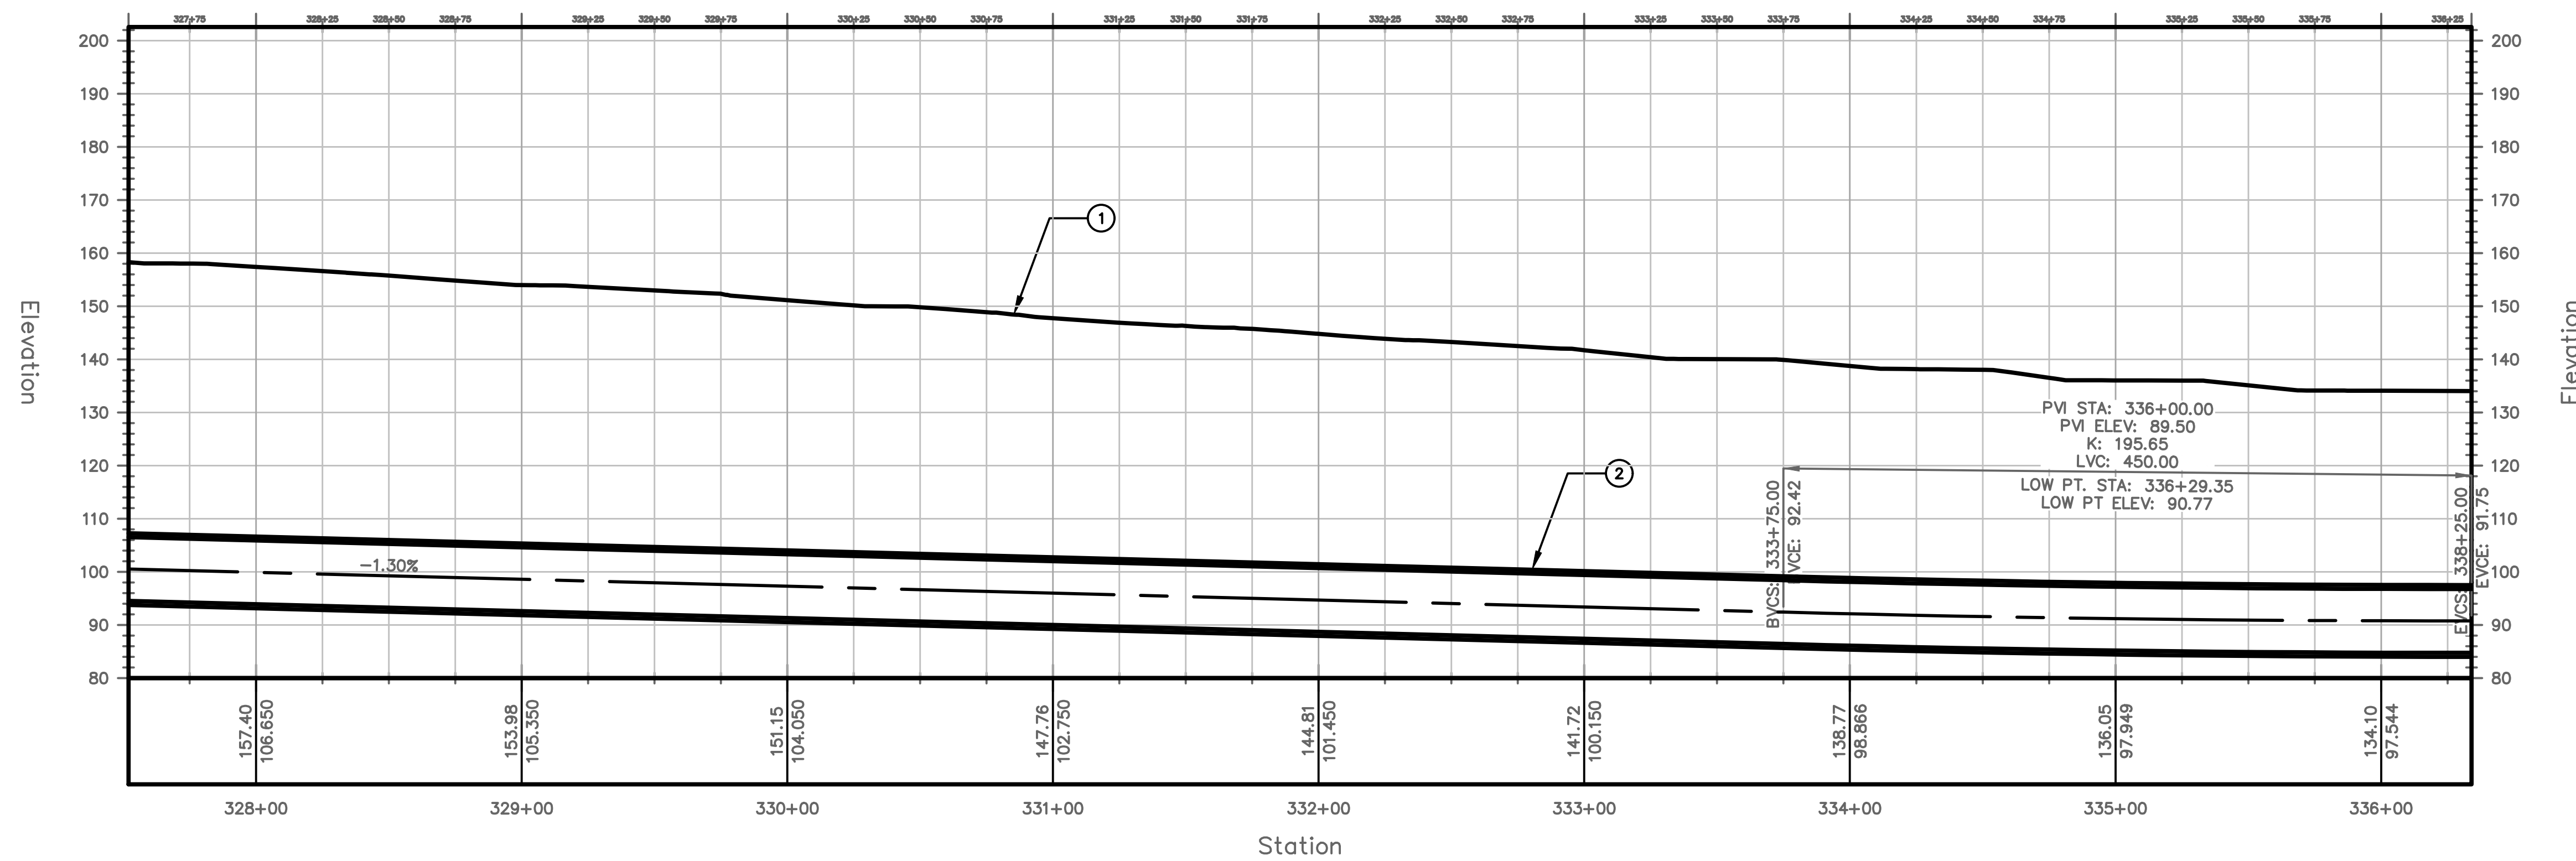



PROFILE VIEW
HORIZONTAL SCALE: 1"=40'
VERTICAL SCALE: 1"=20'

TUNNEL NOTES	
①	EXISTING SURFACE
②	PROPOSED 13.5' O.D. TUNNEL

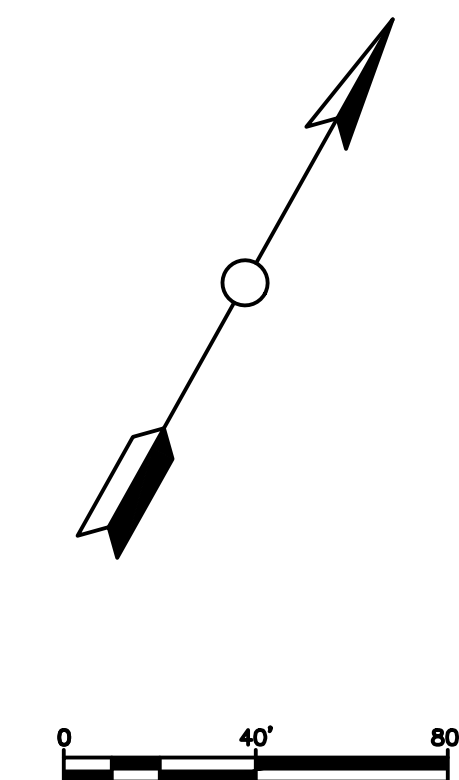


DESIGN BY	CW
DRAWN BY	AT
CHECKED BY	SD


NO.	DATE	REVISIONS	DWN	CKD	APPR

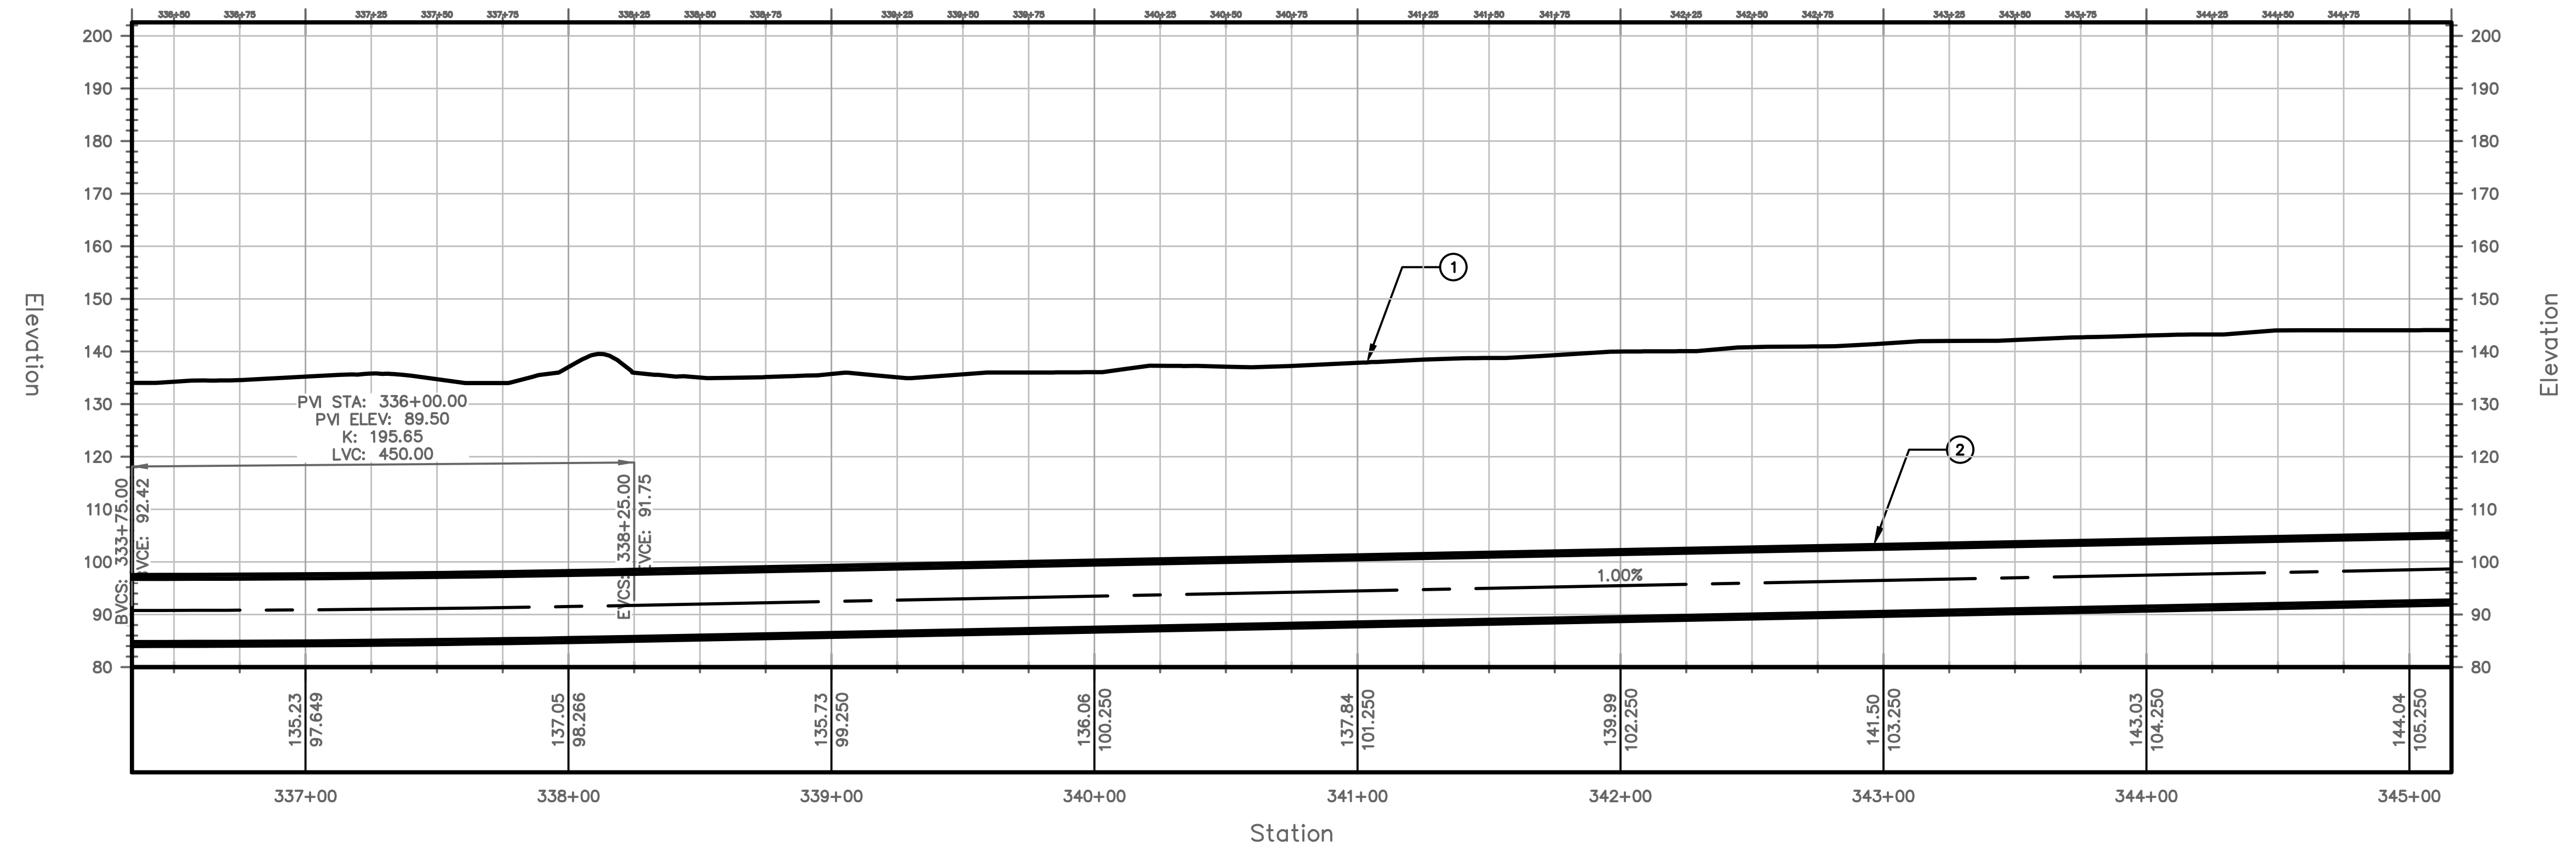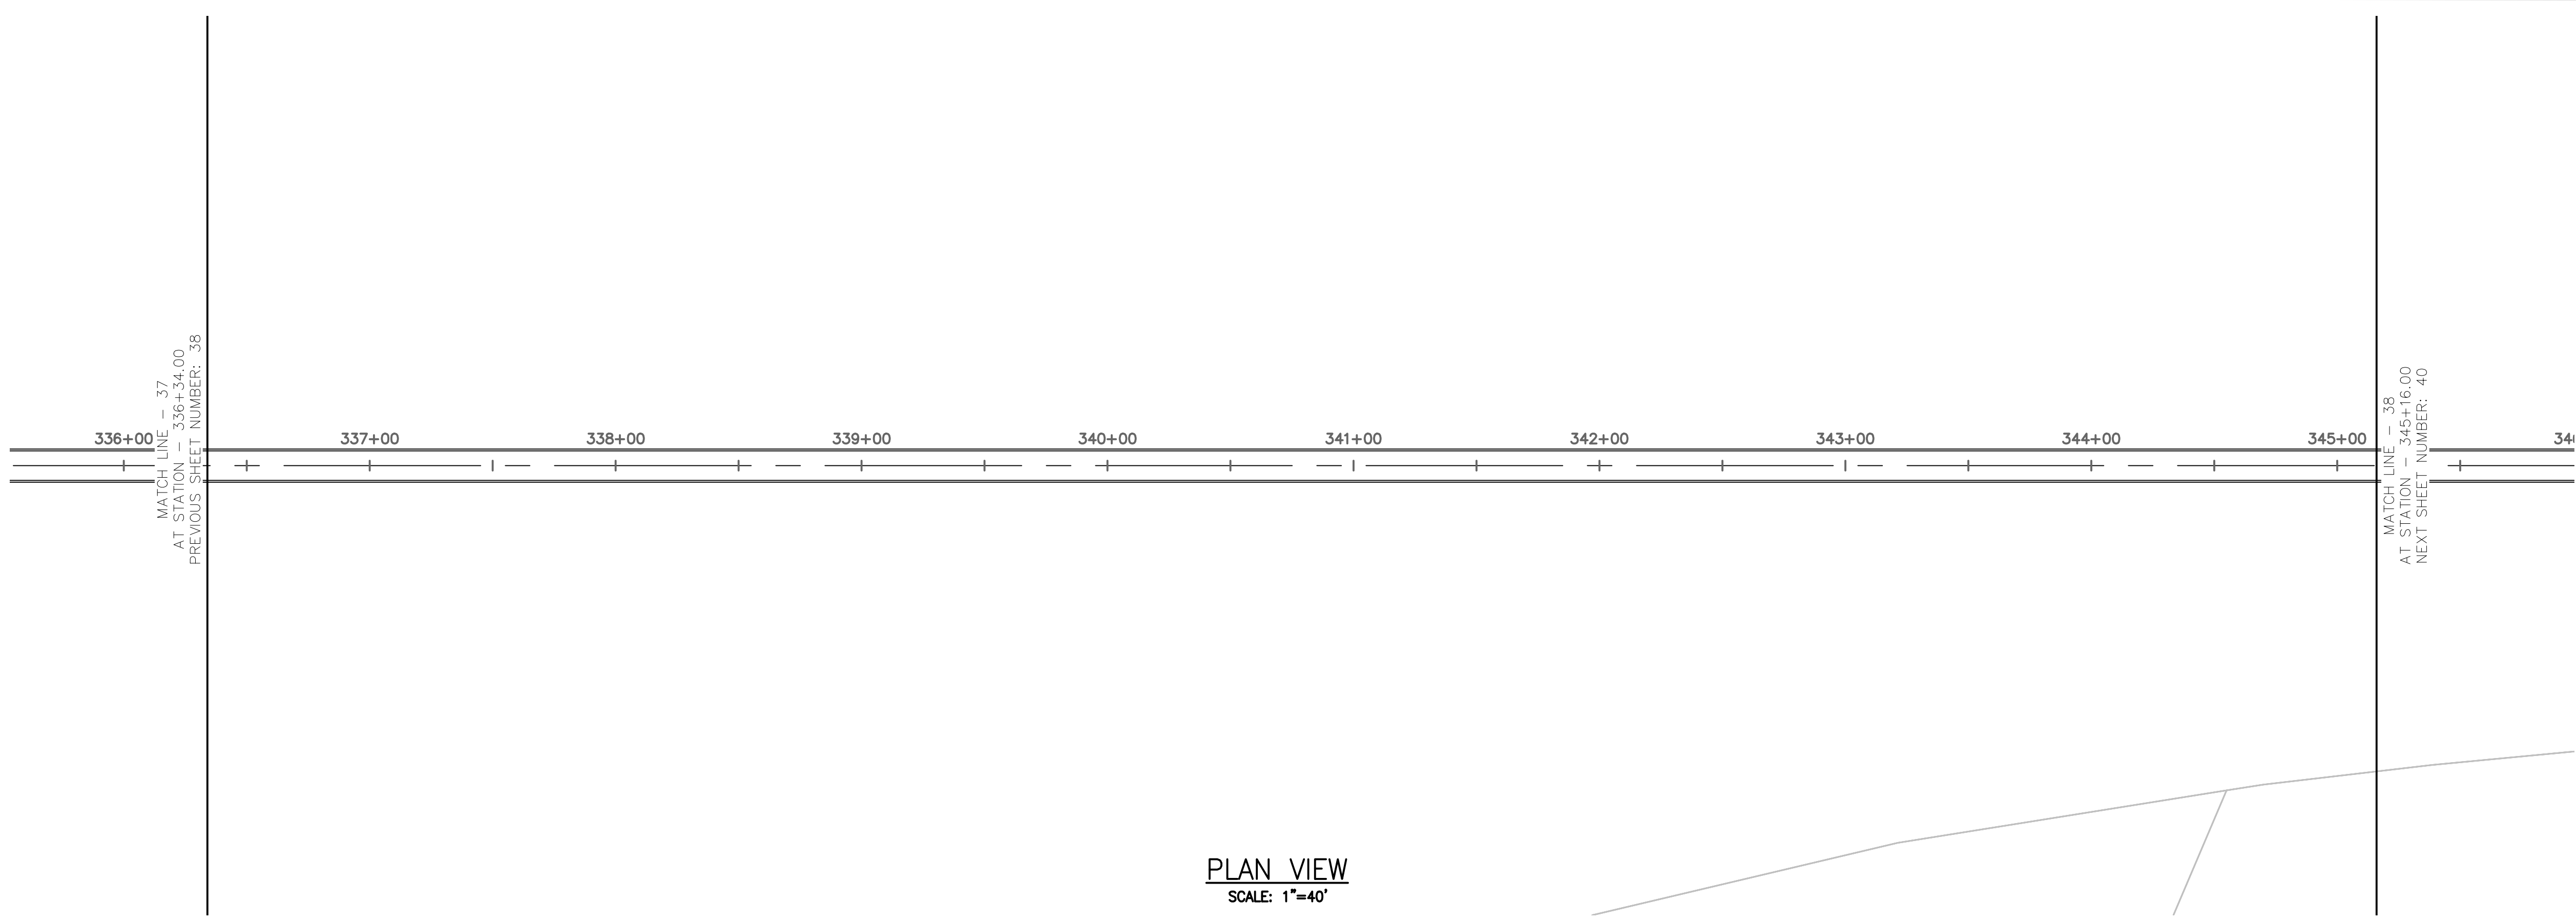

TUNNEL NOTES	
①	EXISTING SURFACE
②	PROPOSED 13.5' O.D. TUNNEL

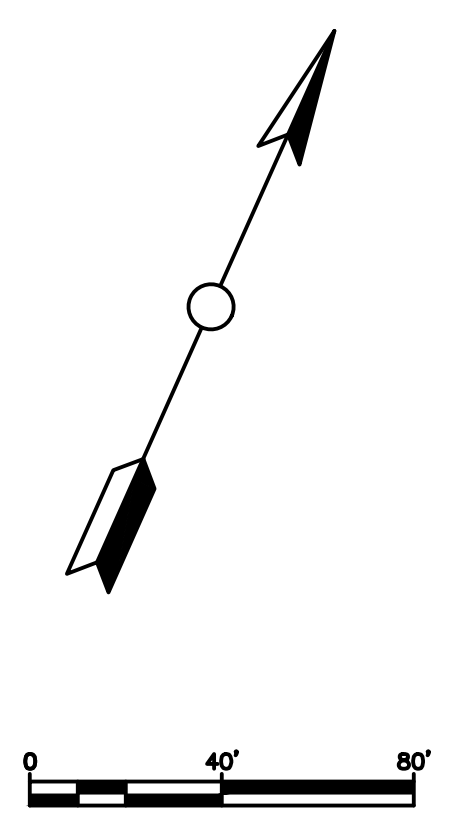


PROJECT NO. MD-002	TRANSPORT TUNNEL PROJECT	DESIGN BY CW	TUNNEL ALIGNMENT AND PROFILE																								
DRAWING NO. C-038		DRAWN BY AT																									
SHEET NO. 40 OF 77		CHECKED BY SD																									
<table border="1"> <thead> <tr> <th>NO.</th> <th>DATE</th> <th>REVISIONS</th> <th>DWN</th> <th>CKD</th> <th>APPR</th> </tr> </thead> <tbody> <tr><td> </td><td> </td><td> </td><td> </td><td> </td><td> </td></tr> <tr><td> </td><td> </td><td> </td><td> </td><td> </td><td> </td></tr> <tr><td> </td><td> </td><td> </td><td> </td><td> </td><td> </td></tr> </tbody> </table>				NO.	DATE	REVISIONS	DWN	CKD	APPR																		
NO.	DATE	REVISIONS	DWN	CKD	APPR																						
THE BORING COMPANY 1 ROCKET ROAD HAWTHORNE, CA 90250																											


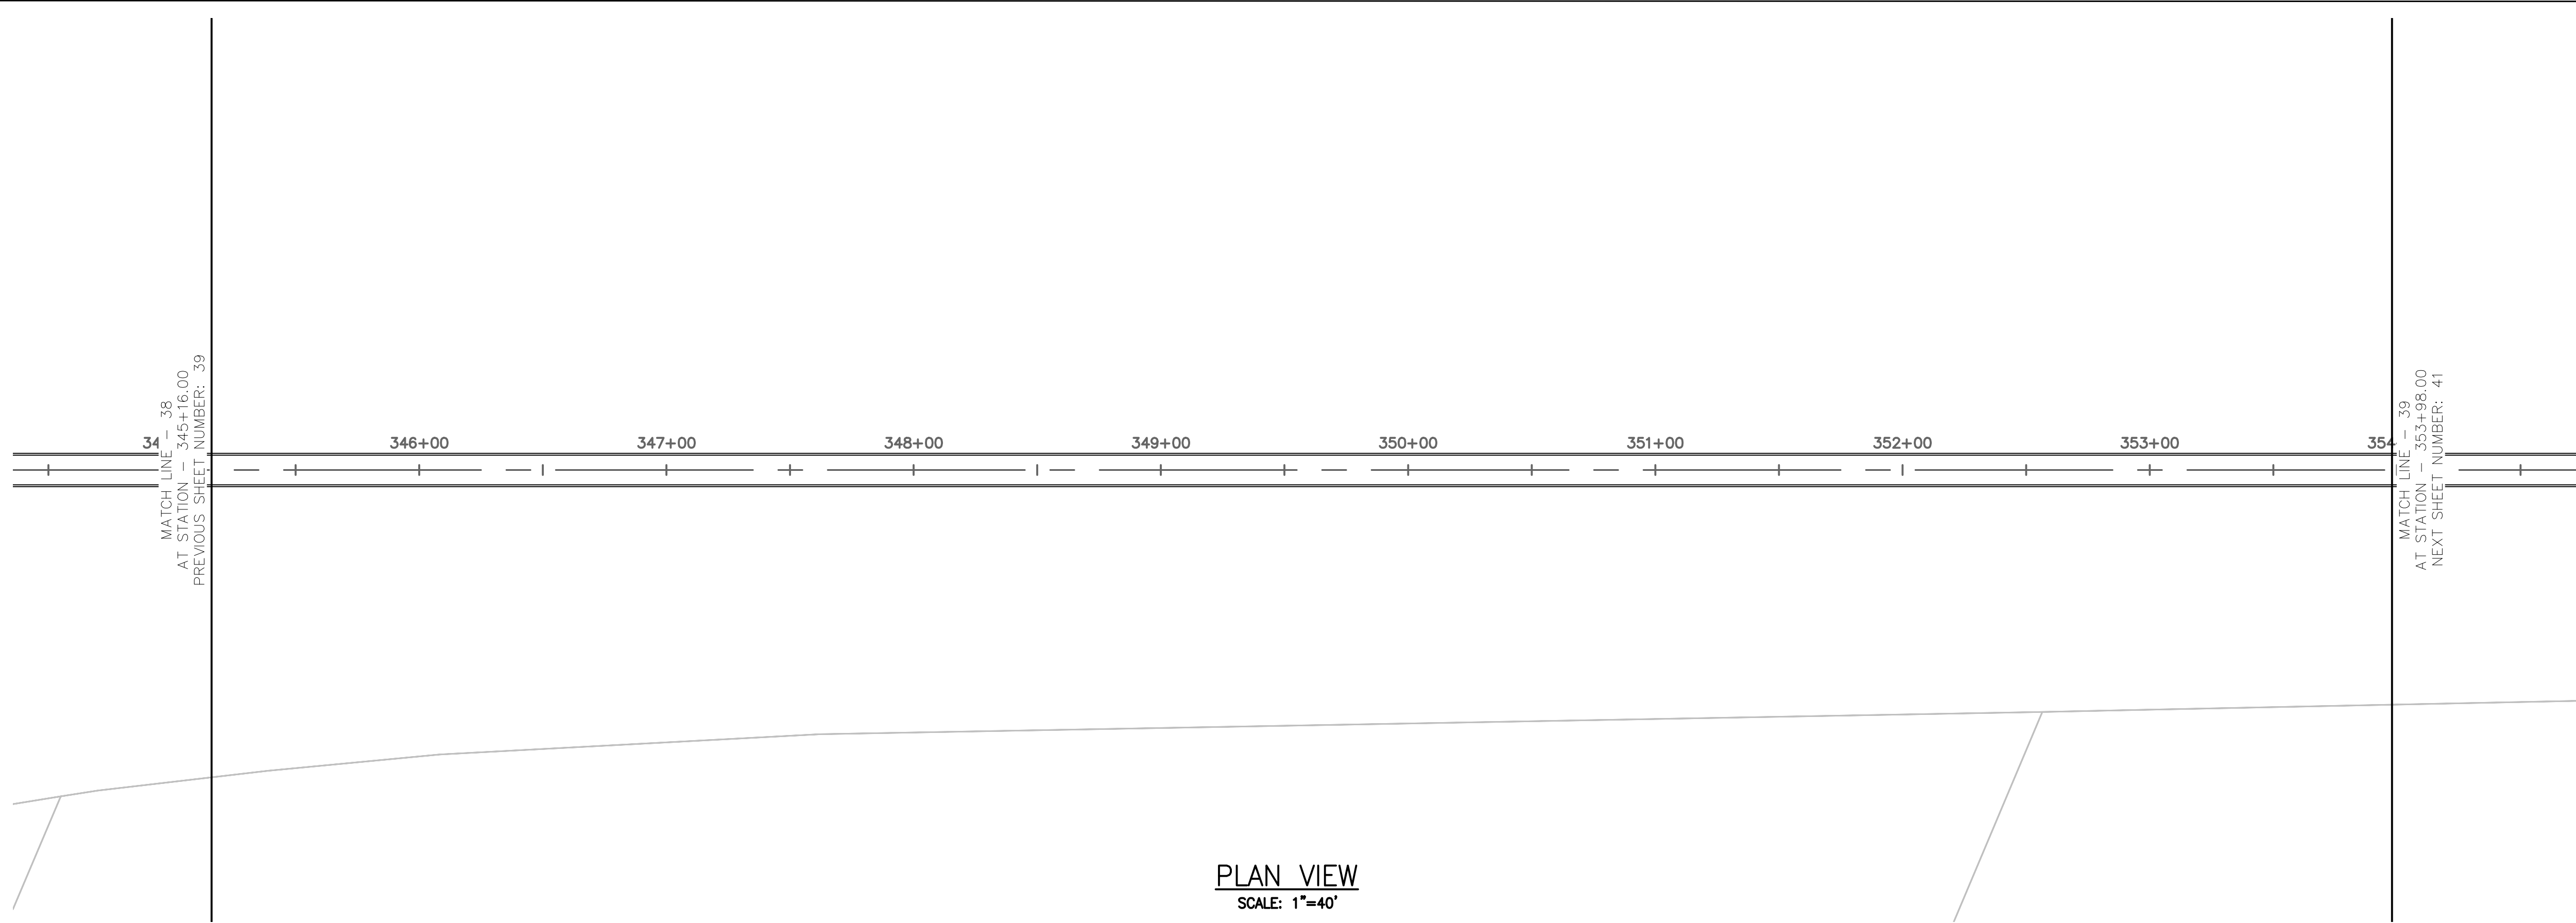


PLAN VIEW
SCALE: 1"=40'



TUNNEL NOTES	
①	EXISTING SURFACE
②	PROPOSED 13.5' O.D. TUNNEL

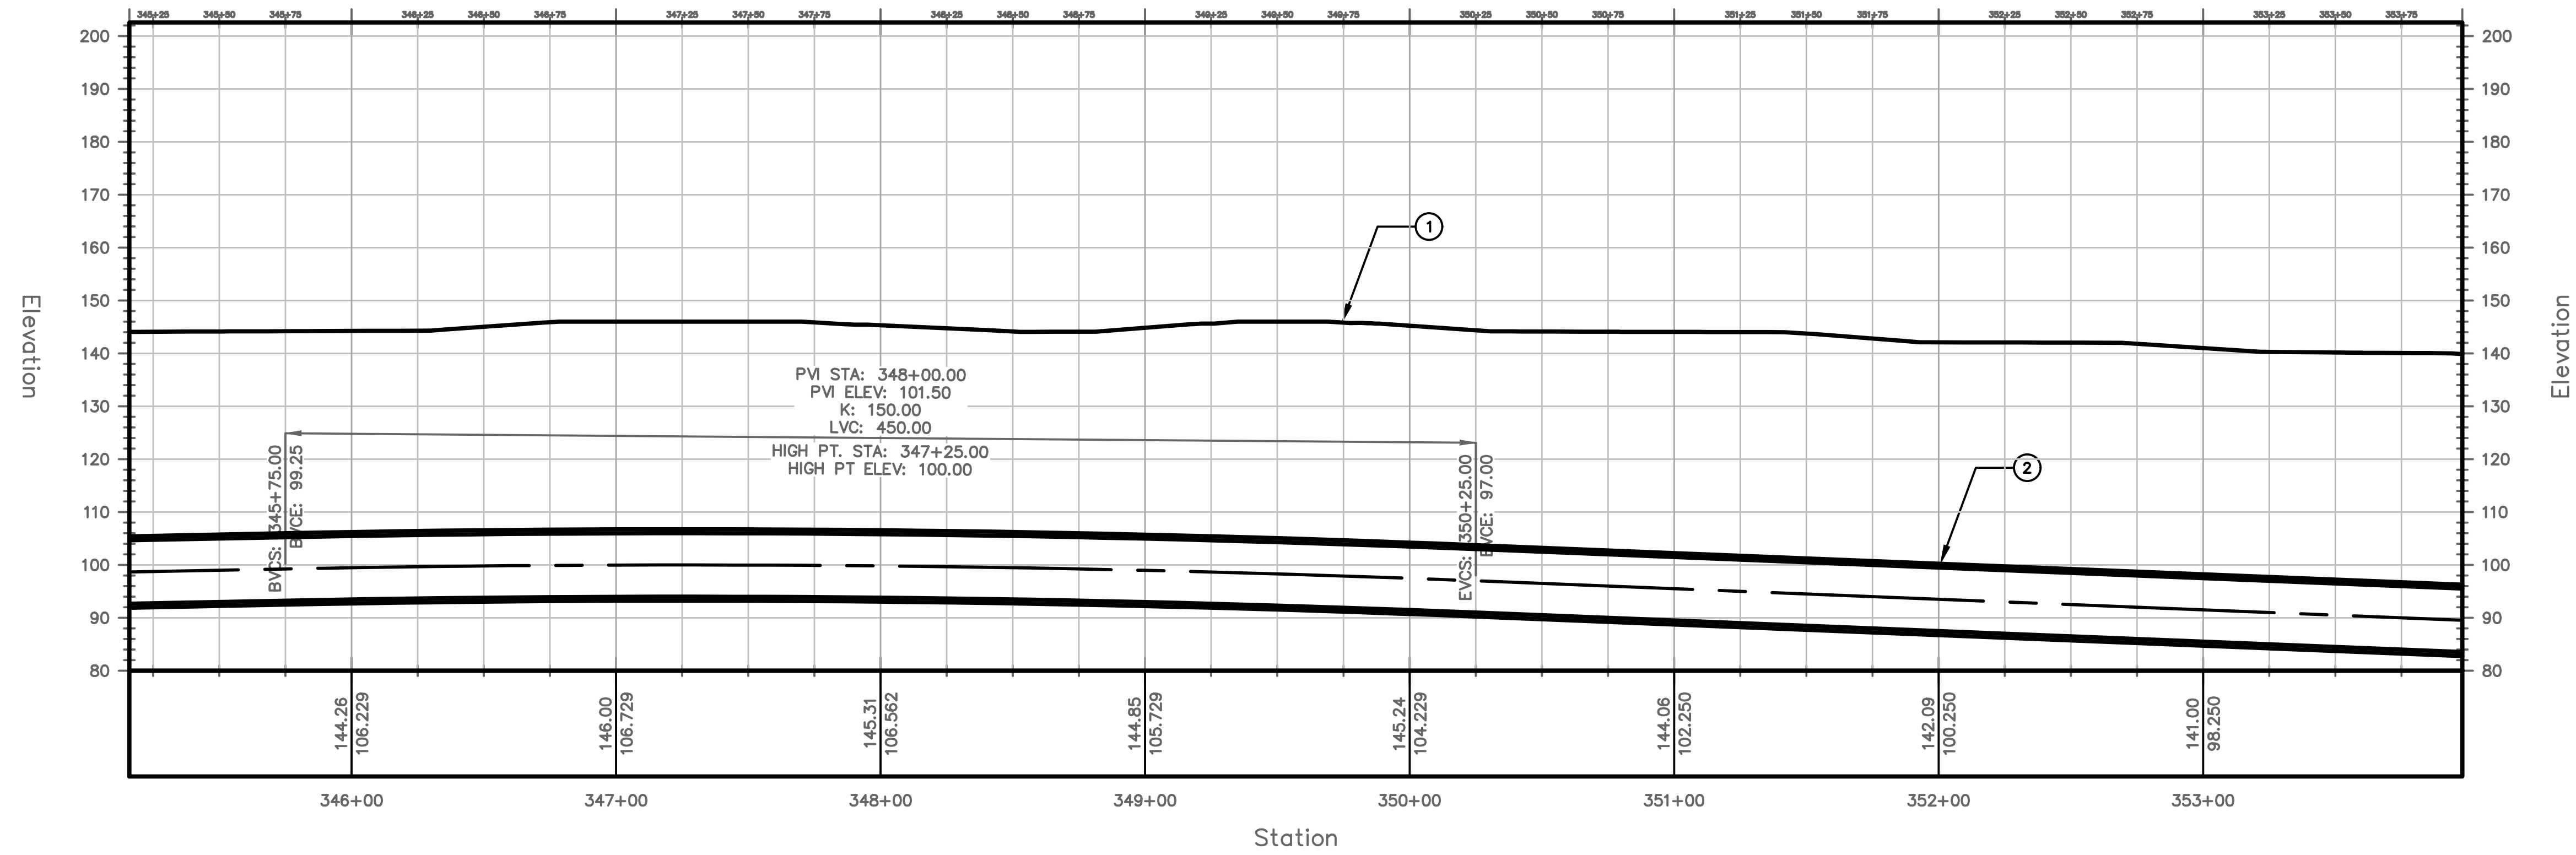


PROFILE VIEW
HORIZONTAL SCALE: 1"=40'
VERTICAL SCALE: 1"=20'

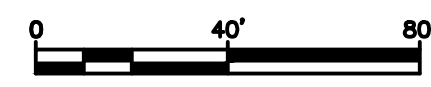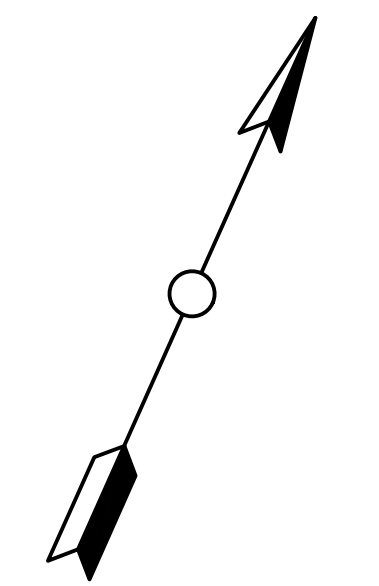



PROJECT NO. MD-002		DRAWING NO. C-039		SHEET NO. 41 OF 77																															
TRANSPORT TUNNEL PROJECT TUNNEL ALIGNMENT AND PROFILE																																			
DESIGN BY CW	DRAWN BY AT	CHECKED BY SD																																	
<table border="1"> <thead> <tr> <th>NO.</th> <th>DATE</th> <th>REVISIONS</th> <th>DWN</th> <th>CKD</th> <th>APPR</th> </tr> </thead> <tbody> <tr><td> </td><td> </td><td> </td><td> </td><td> </td><td> </td></tr> <tr><td> </td><td> </td><td> </td><td> </td><td> </td><td> </td></tr> <tr><td> </td><td> </td><td> </td><td> </td><td> </td><td> </td></tr> <tr><td> </td><td> </td><td> </td><td> </td><td> </td><td> </td></tr> </tbody> </table>						NO.	DATE	REVISIONS	DWN	CKD	APPR																								
NO.	DATE	REVISIONS	DWN	CKD	APPR																														
THE BORING COMPANY 1 ROCKET ROAD HAWTHORNE, CA 90250																																			

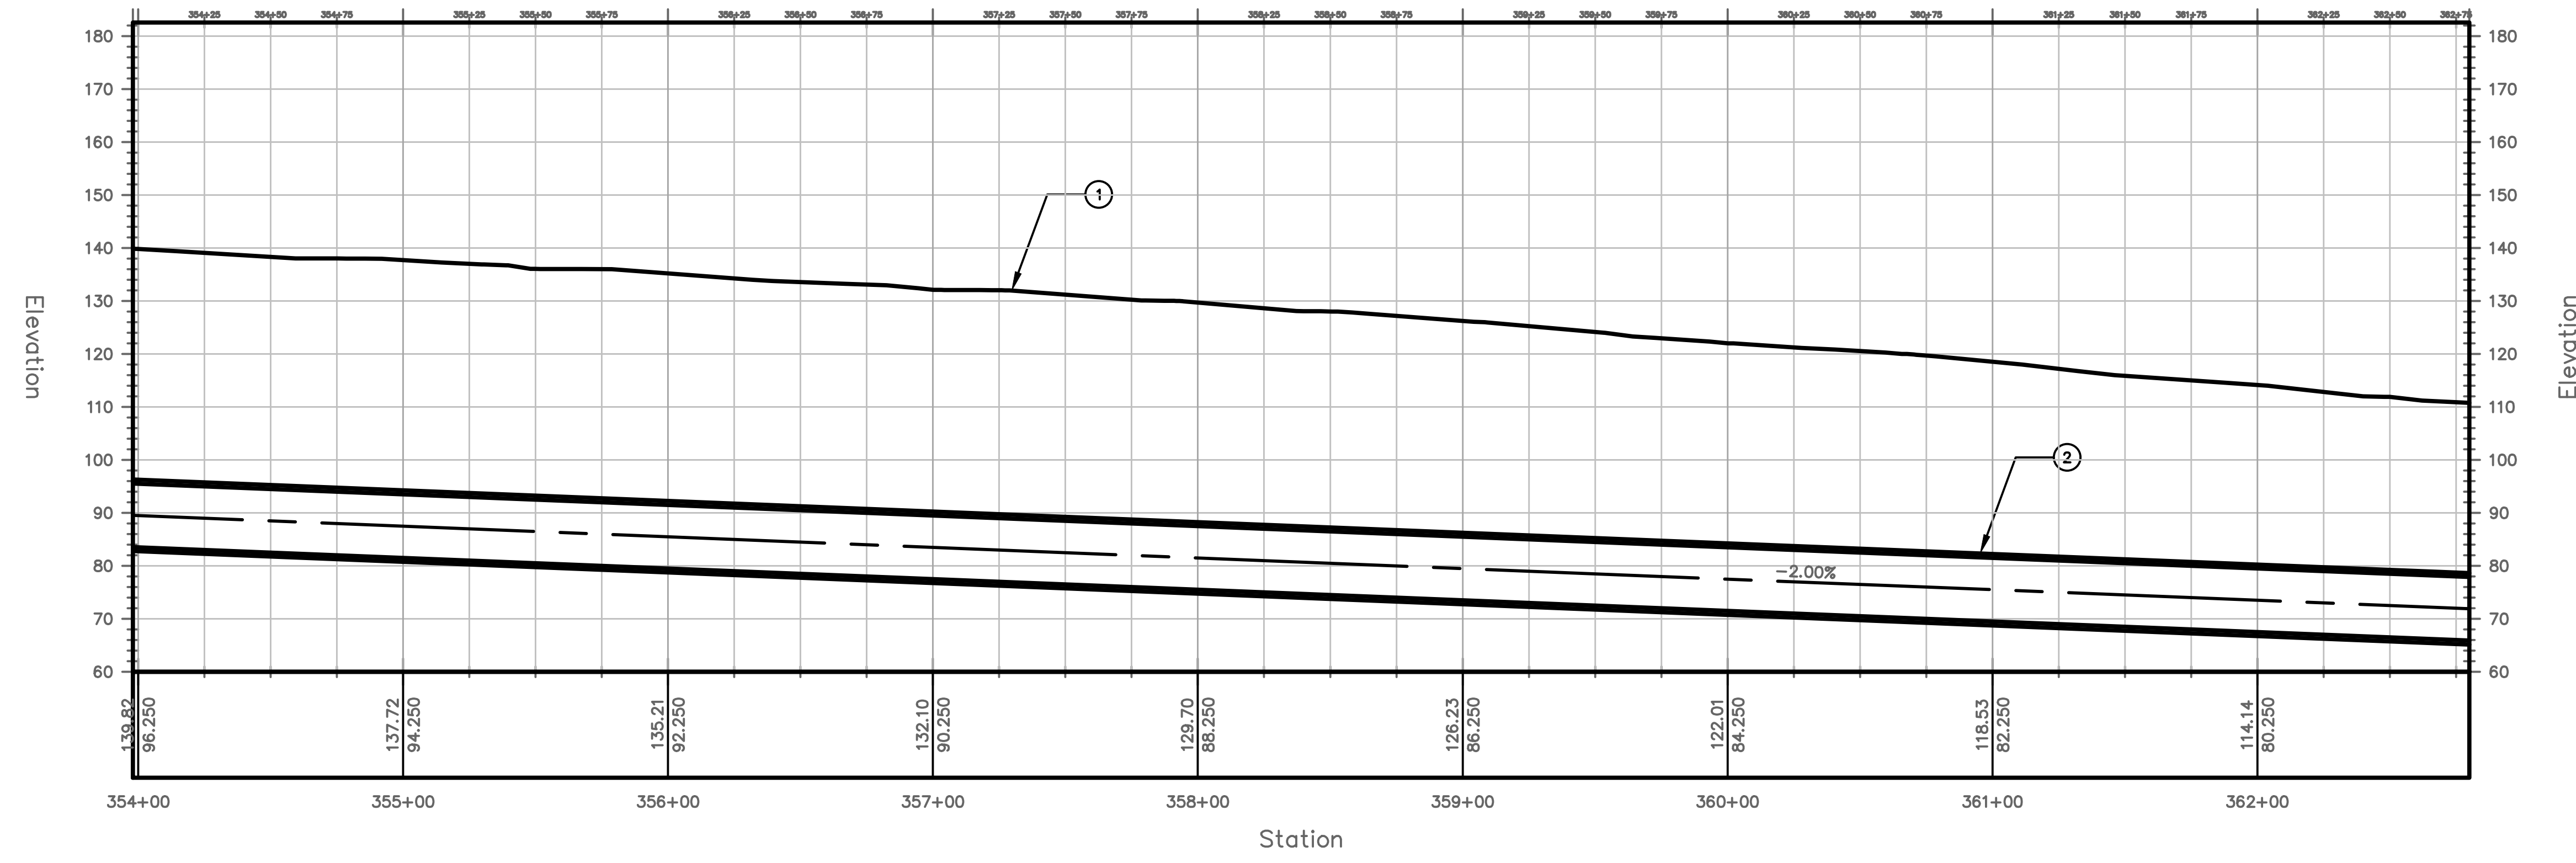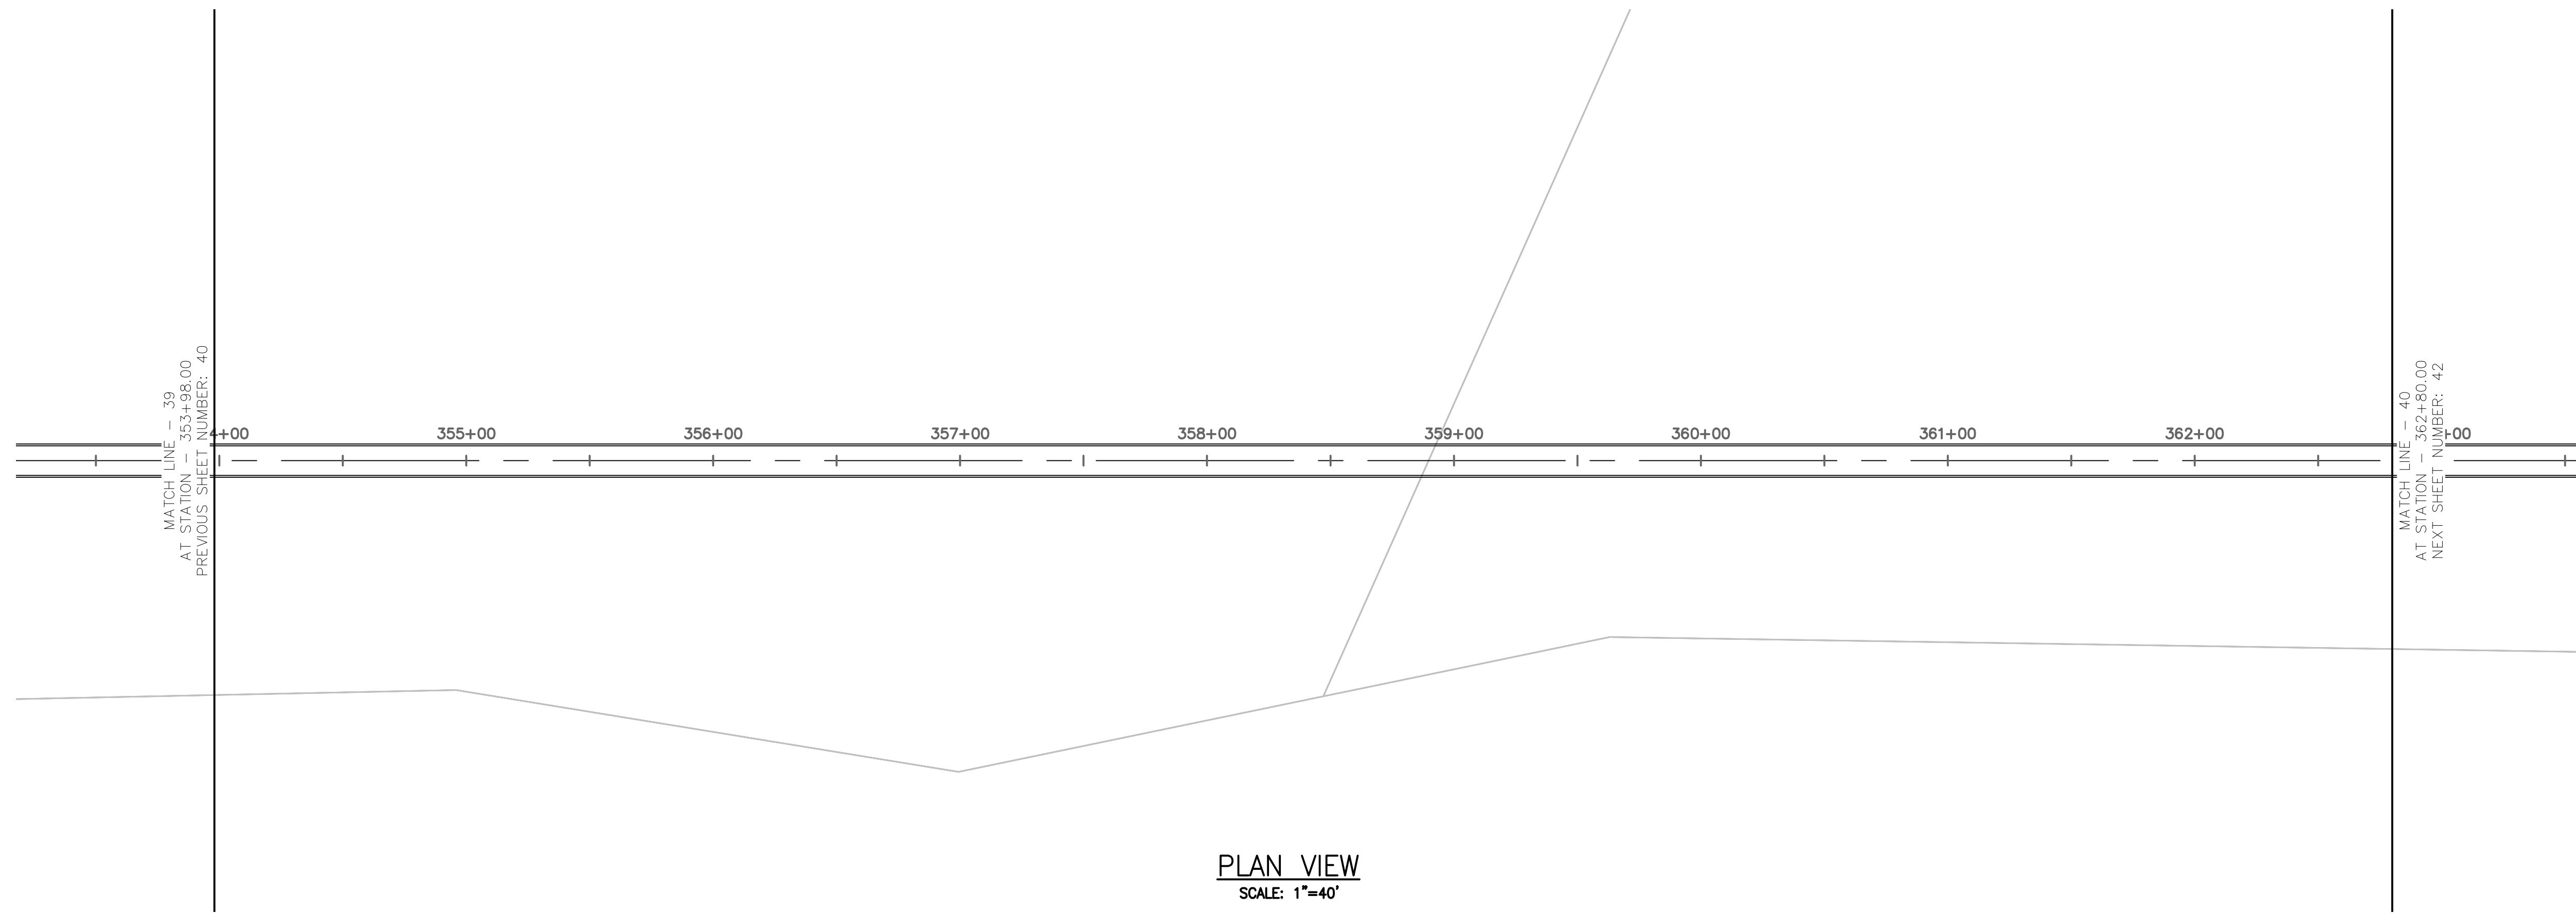


TUNNEL NOTES	
①	EXISTING SURFACE
②	PROPOSED 13.5' O.D. TUNNEL

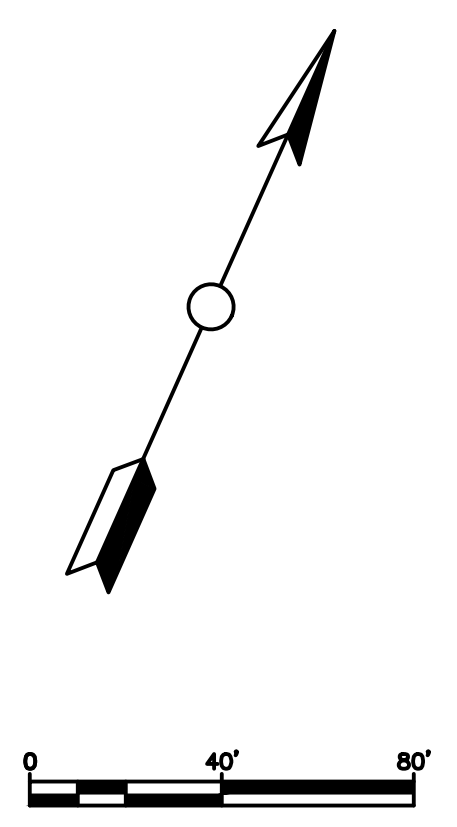


PROJECT NO. MD-002	DRAWING NO. C-040	SHEET NO. 42 OF 77	TRANSPORT TUNNEL PROJECT TUNNEL ALIGNMENT AND PROFILE																								
DESIGN BY CW		DRAWN BY AT	CHECKED BY SD																								
<table border="1" style="width: 100%; border-collapse: collapse;"> <thead> <tr> <th>NO.</th> <th>DATE</th> <th>REVISIONS</th> <th>DWN</th> <th>CKD</th> <th>APPR</th> </tr> </thead> <tbody> <tr><td> </td><td> </td><td> </td><td> </td><td> </td><td> </td></tr> <tr><td> </td><td> </td><td> </td><td> </td><td> </td><td> </td></tr> <tr><td> </td><td> </td><td> </td><td> </td><td> </td><td> </td></tr> </tbody> </table>				NO.	DATE	REVISIONS	DWN	CKD	APPR																		
NO.	DATE	REVISIONS	DWN	CKD	APPR																						
THE BORING COMPANY 1 ROCKET ROAD HAWTHORNE, CA 90250																											

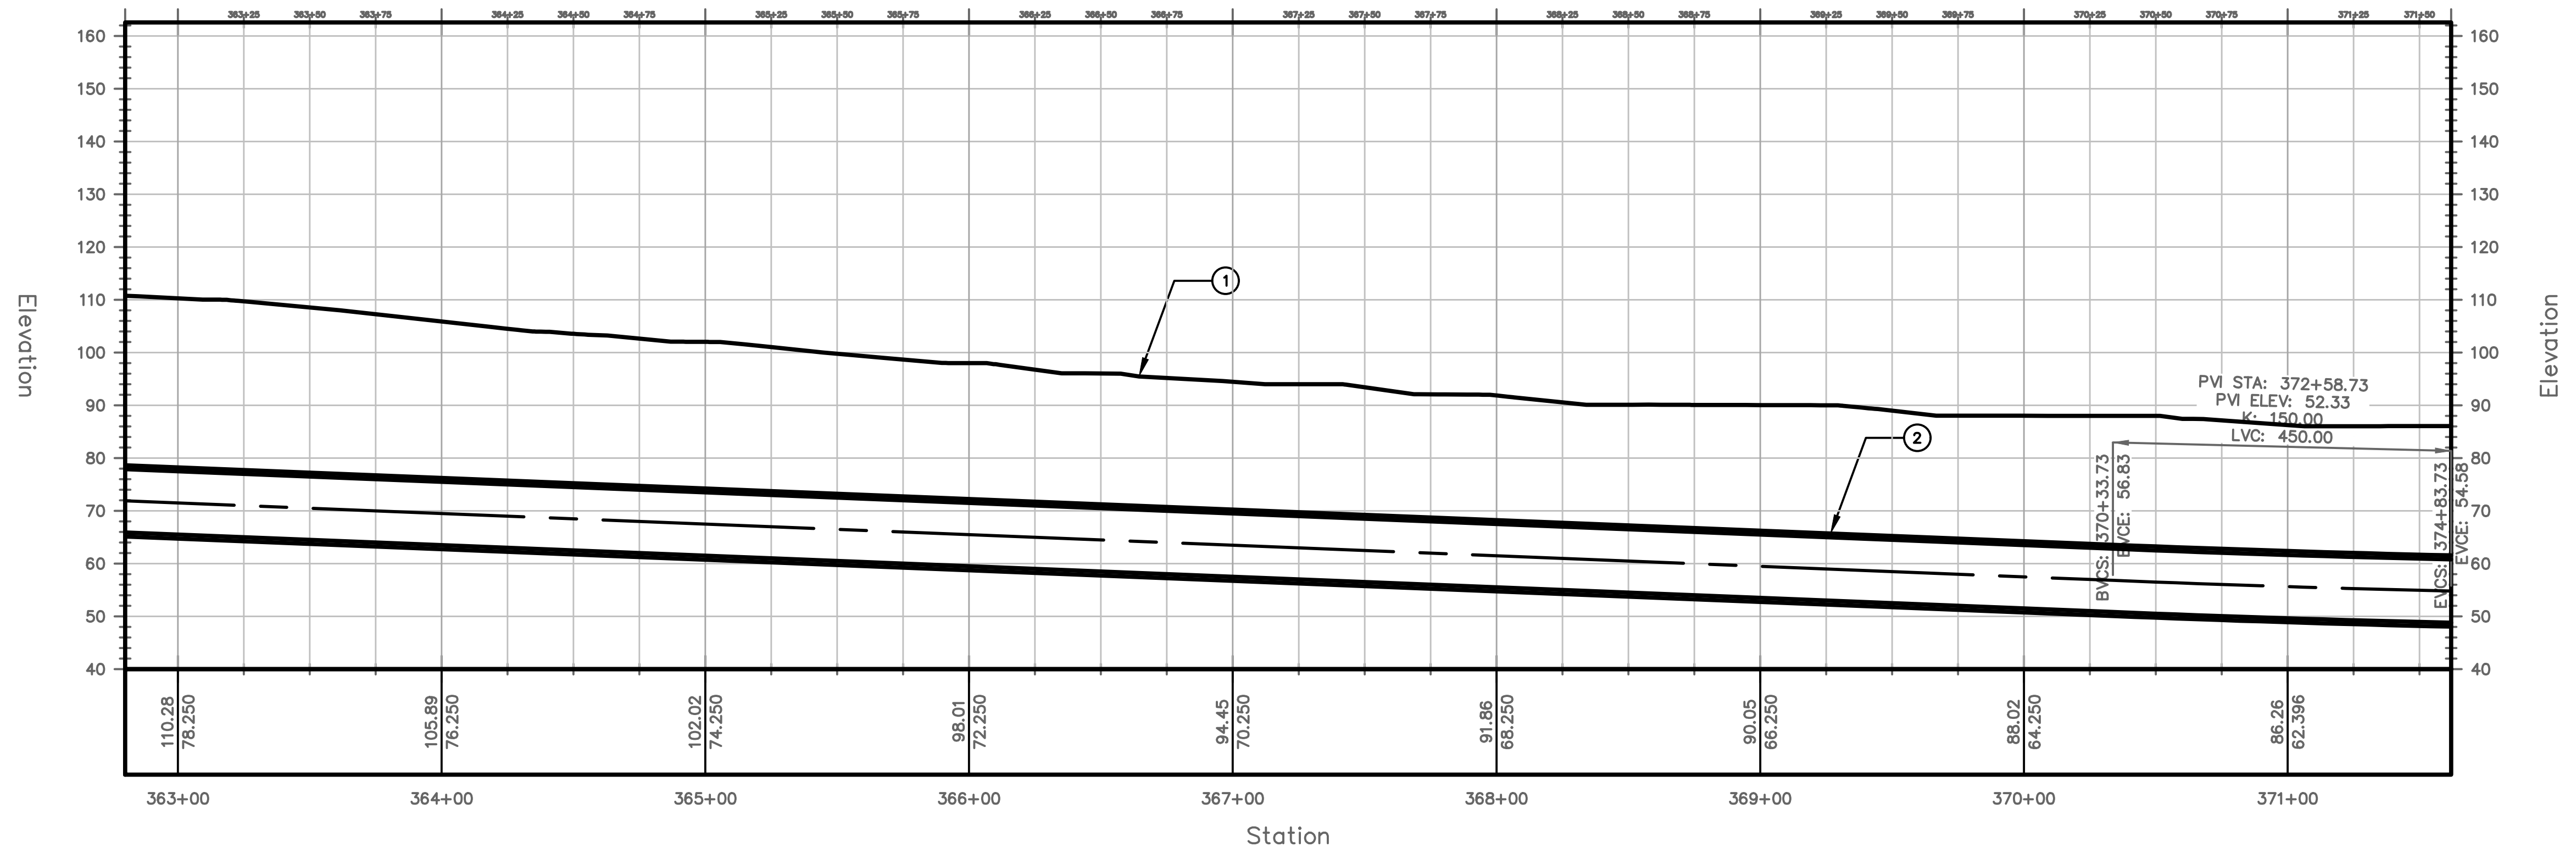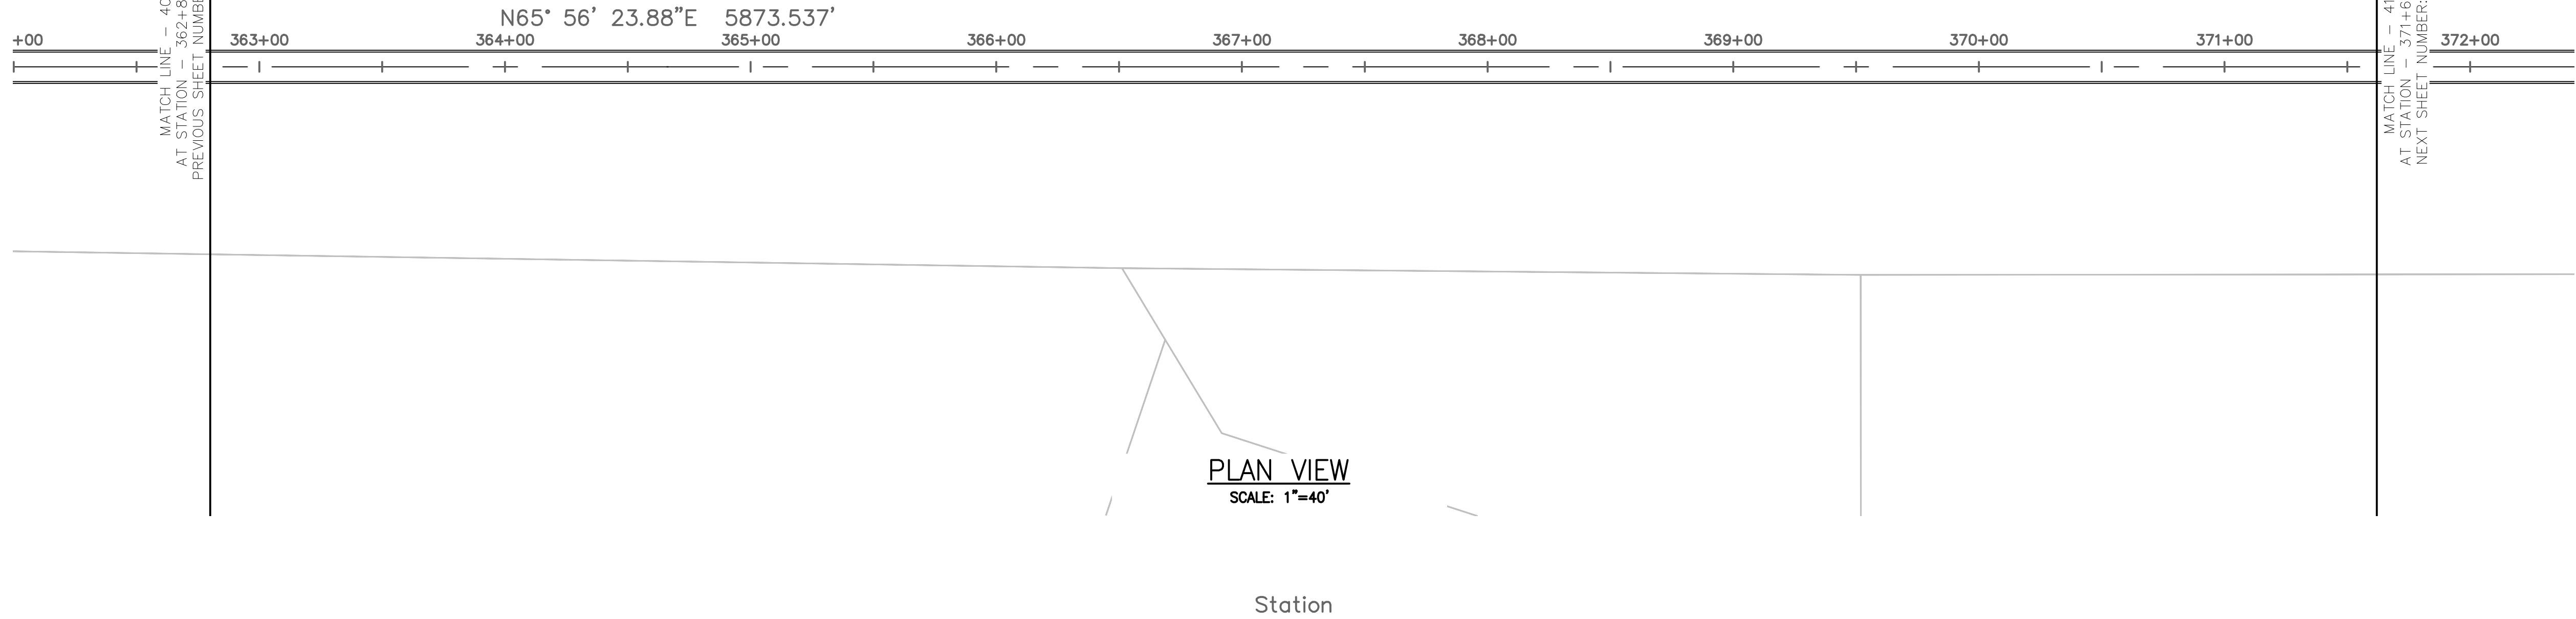

①	EXISTING SURFACE
②	PROPOSED 13.5' O.D. TUNNEL

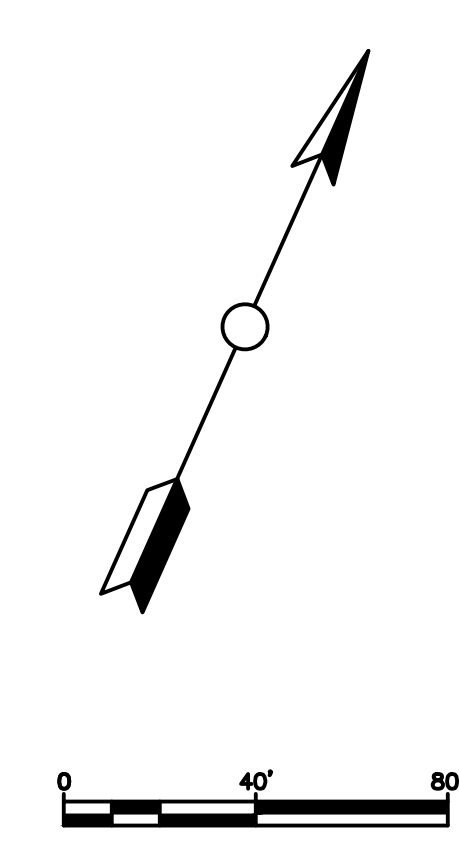


<p>PROJECT NO. MD-002</p> <p>DRAWING NO. C-041</p> <p>SHEET NO. 43 OF 77</p>	<p>TRANSPORT TUNNEL PROJECT</p> <p>TUNNEL ALIGNMENT AND PROFILE</p>																								
<p>DESIGN BY: CW</p> <p>DRAWN BY: AT</p> <p>CHECKED BY: SD</p>																									
<table border="1"> <thead> <tr> <th>NO.</th> <th>DATE</th> <th>REVISIONS</th> <th>DWN</th> <th>CKD</th> <th>APPR</th> </tr> </thead> <tbody> <tr><td> </td><td> </td><td> </td><td> </td><td> </td><td> </td></tr> <tr><td> </td><td> </td><td> </td><td> </td><td> </td><td> </td></tr> <tr><td> </td><td> </td><td> </td><td> </td><td> </td><td> </td></tr> </tbody> </table>		NO.	DATE	REVISIONS	DWN	CKD	APPR																		
NO.	DATE	REVISIONS	DWN	CKD	APPR																				
<p>THE BORING COMPANY 1 ROCKET ROAD HAWTHORNE, CA 90250</p>																									

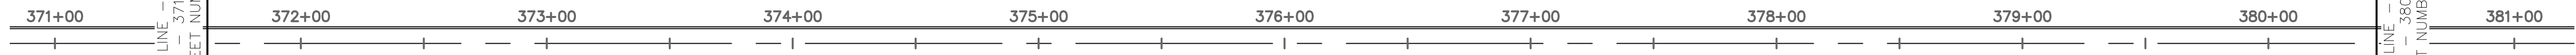


PLAN VIEW
SCALE: 1"=40'

Station

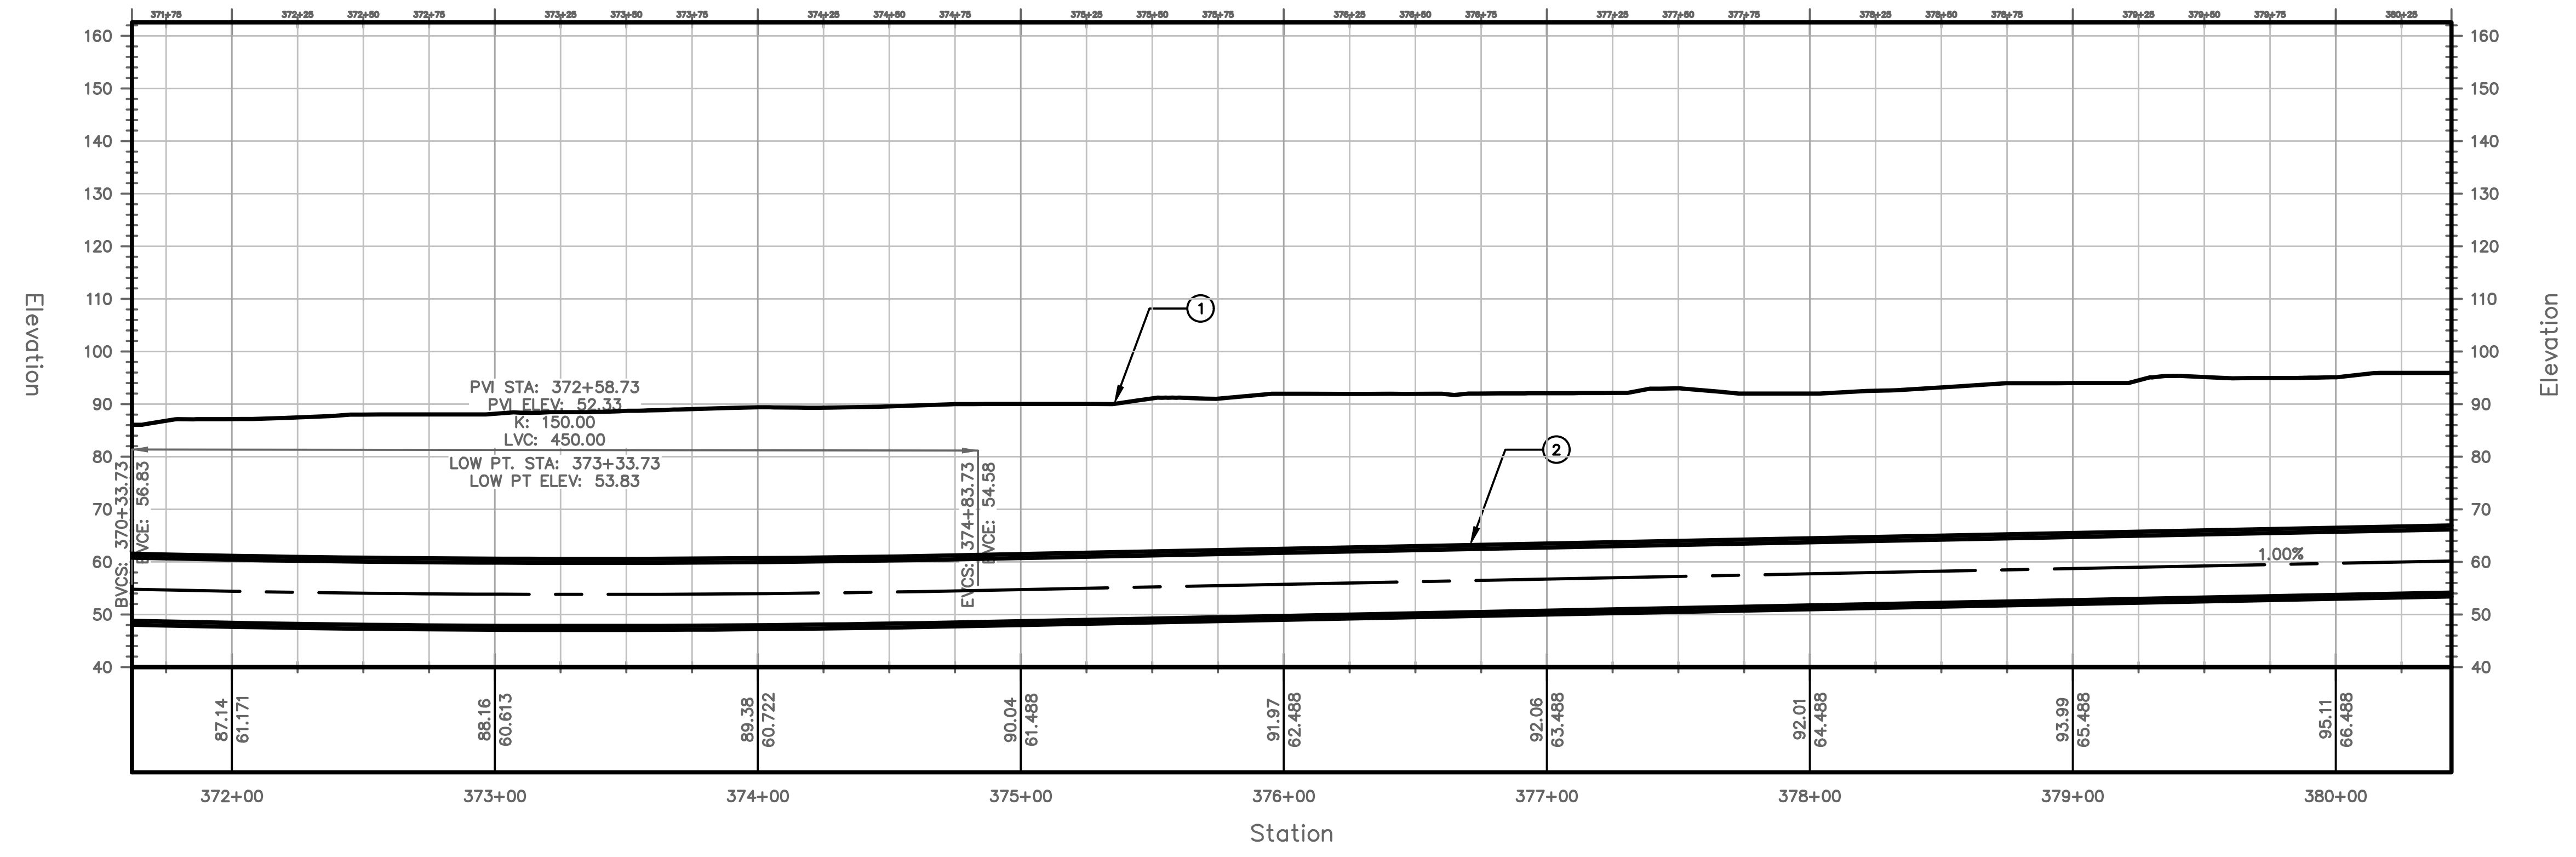


PROFILE VIEW
HORIZONTAL SCALE: 1"=40'
VERTICAL SCALE: 1"=20'


TUNNEL NOTES	
①	EXISTING SURFACE
②	PROPOSED 13.5' O.D. TUNNEL

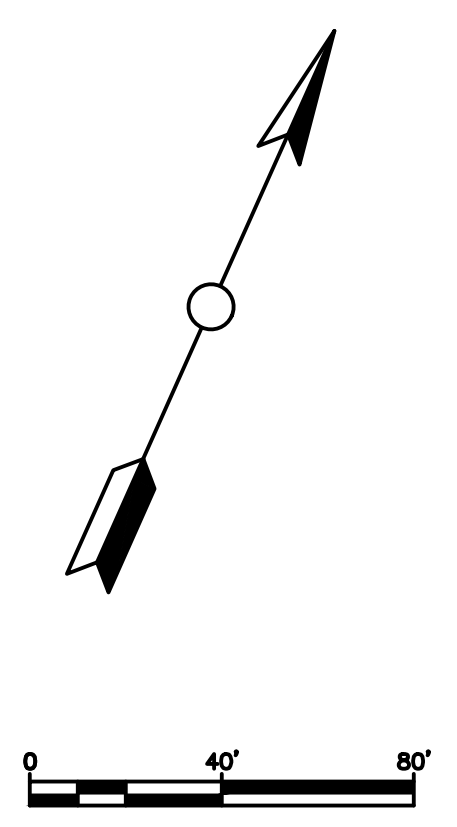


PROJECT NO. MD-002	DRAWING NO. C-042	SHEET NO. 44 OF 77	TRANSPORT TUNNEL PROJECT TUNNEL ALIGNMENT AND PROFILE																									
DESIGN BY: CW DRAWN BY: AT CHECKED BY: SD																												
<table border="1" style="width: 100%; border-collapse: collapse;"> <thead> <tr> <th>NO.</th> <th>DATE</th> <th>REVISIONS</th> <th>DWN</th> <th>CKD</th> <th>APPR</th> </tr> </thead> <tbody> <tr><td> </td><td> </td><td> </td><td> </td><td> </td><td> </td></tr> <tr><td> </td><td> </td><td> </td><td> </td><td> </td><td> </td></tr> <tr><td> </td><td> </td><td> </td><td> </td><td> </td><td> </td></tr> </tbody> </table>					NO.	DATE	REVISIONS	DWN	CKD	APPR																		
NO.	DATE	REVISIONS	DWN	CKD	APPR																							
THE BORING COMPANY 1 ROCKET ROAD HAWTHORNE, CA 90250																												

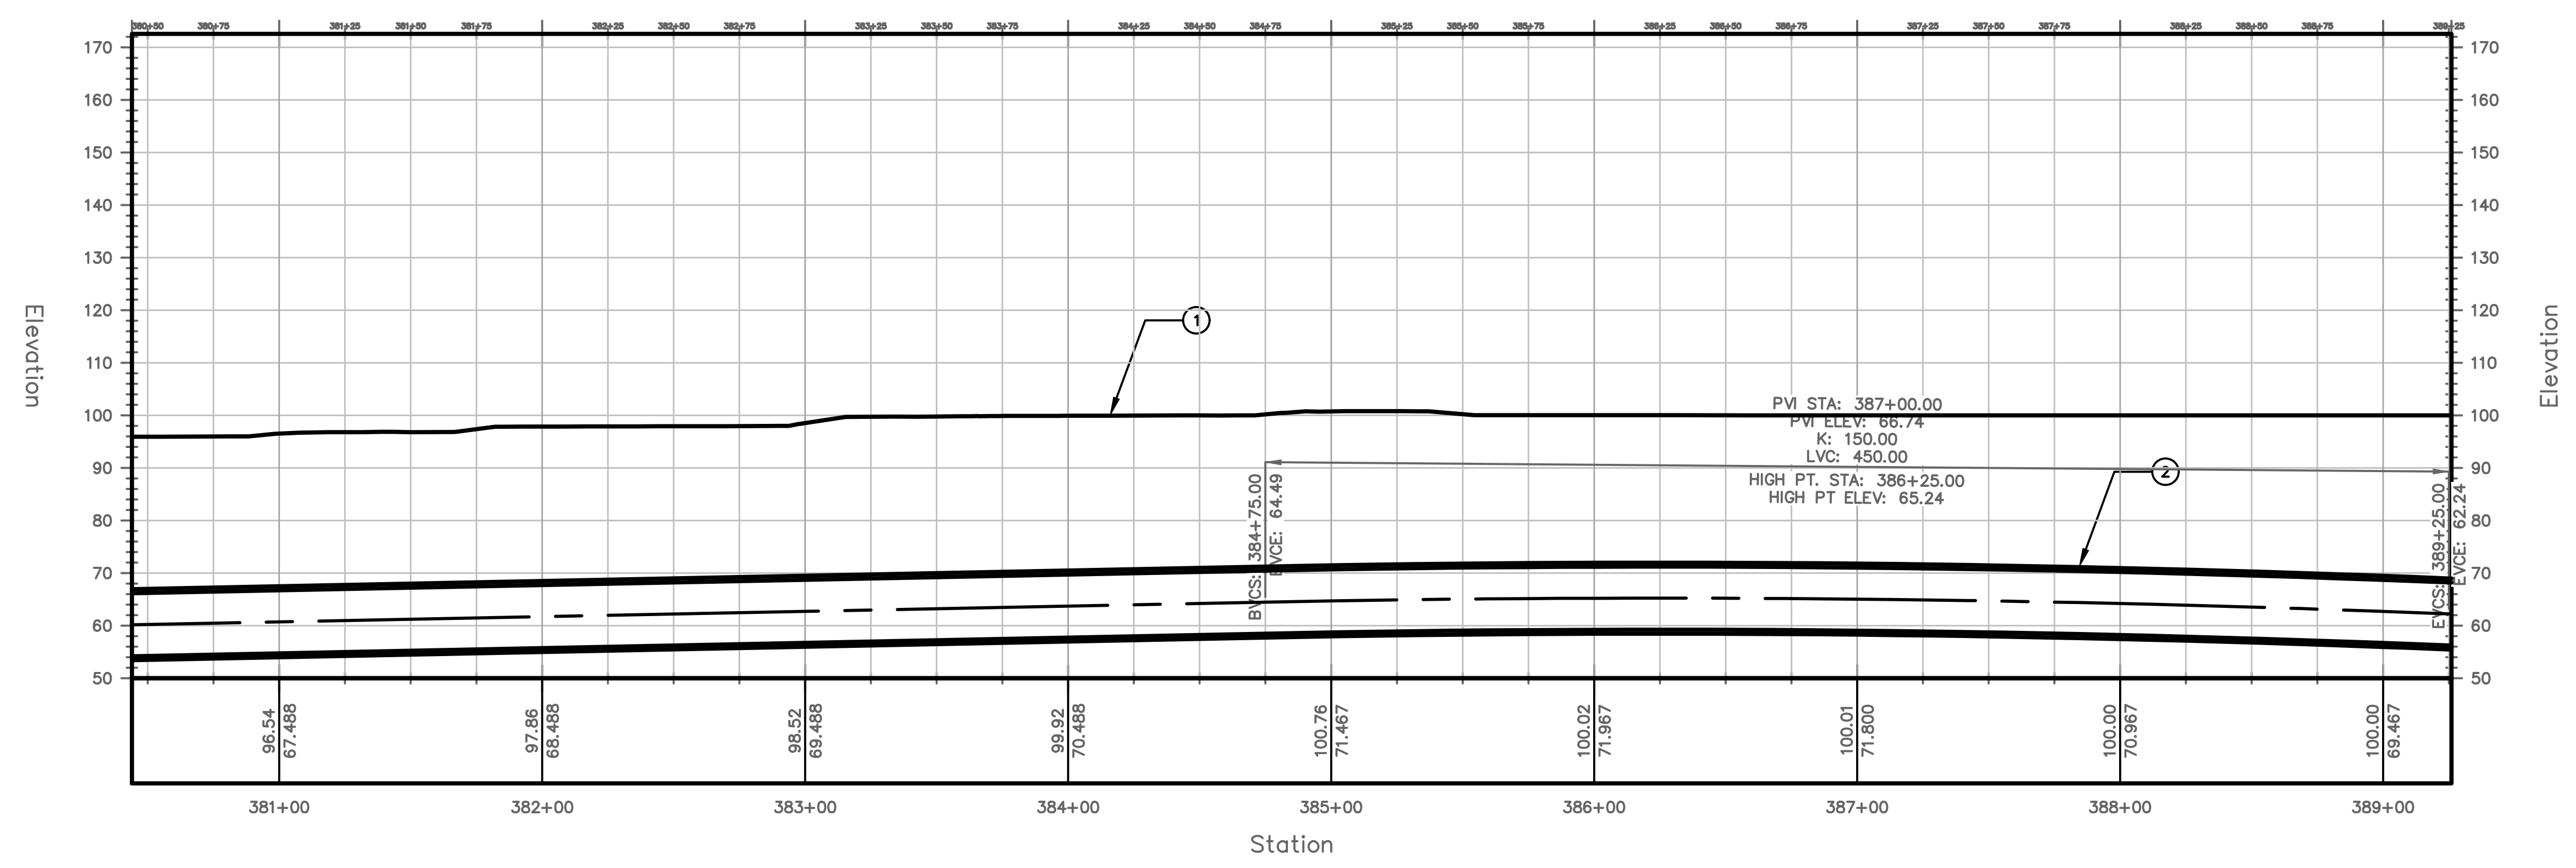


TUNNEL NOTES	
①	EXISTING SURFACE
②	PROPOSED 13.5' O.D. TUNNEL

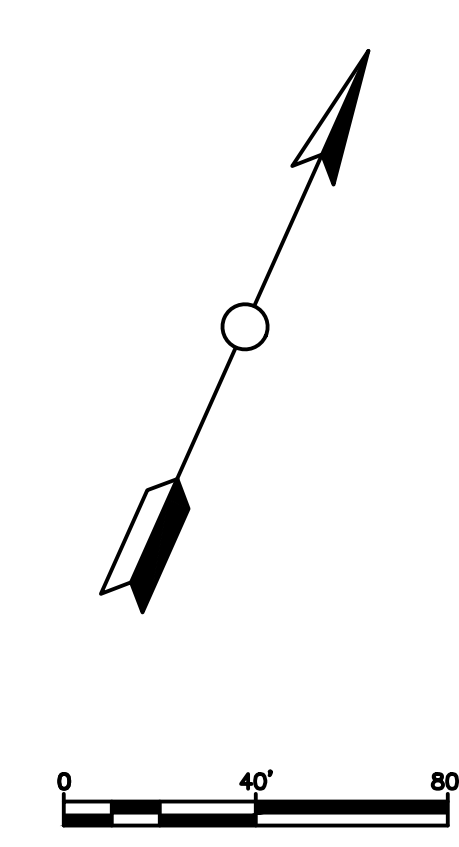

PROJECT NO. MD-002	DRAWING NO. C-043	SHEET NO. 45 OF 77	TRANSPORT TUNNEL PROJECT TUNNEL ALIGNMENT AND PROFILE																								
DESIGN BY CW	DRAWN BY AT	CHECKED BY SD																									
<table border="1" style="width: 100%; border-collapse: collapse;"> <thead> <tr> <th>NO.</th> <th>DATE</th> <th>REVISIONS</th> <th>DWN</th> <th>CKD</th> <th>APPR</th> </tr> </thead> <tbody> <tr><td> </td><td> </td><td> </td><td> </td><td> </td><td> </td></tr> <tr><td> </td><td> </td><td> </td><td> </td><td> </td><td> </td></tr> <tr><td> </td><td> </td><td> </td><td> </td><td> </td><td> </td></tr> </tbody> </table>				NO.	DATE	REVISIONS	DWN	CKD	APPR																		
NO.	DATE	REVISIONS	DWN	CKD	APPR																						
THE BORING COMPANY 1 ROCKET ROAD HAWTHORNE, CA 90250																											

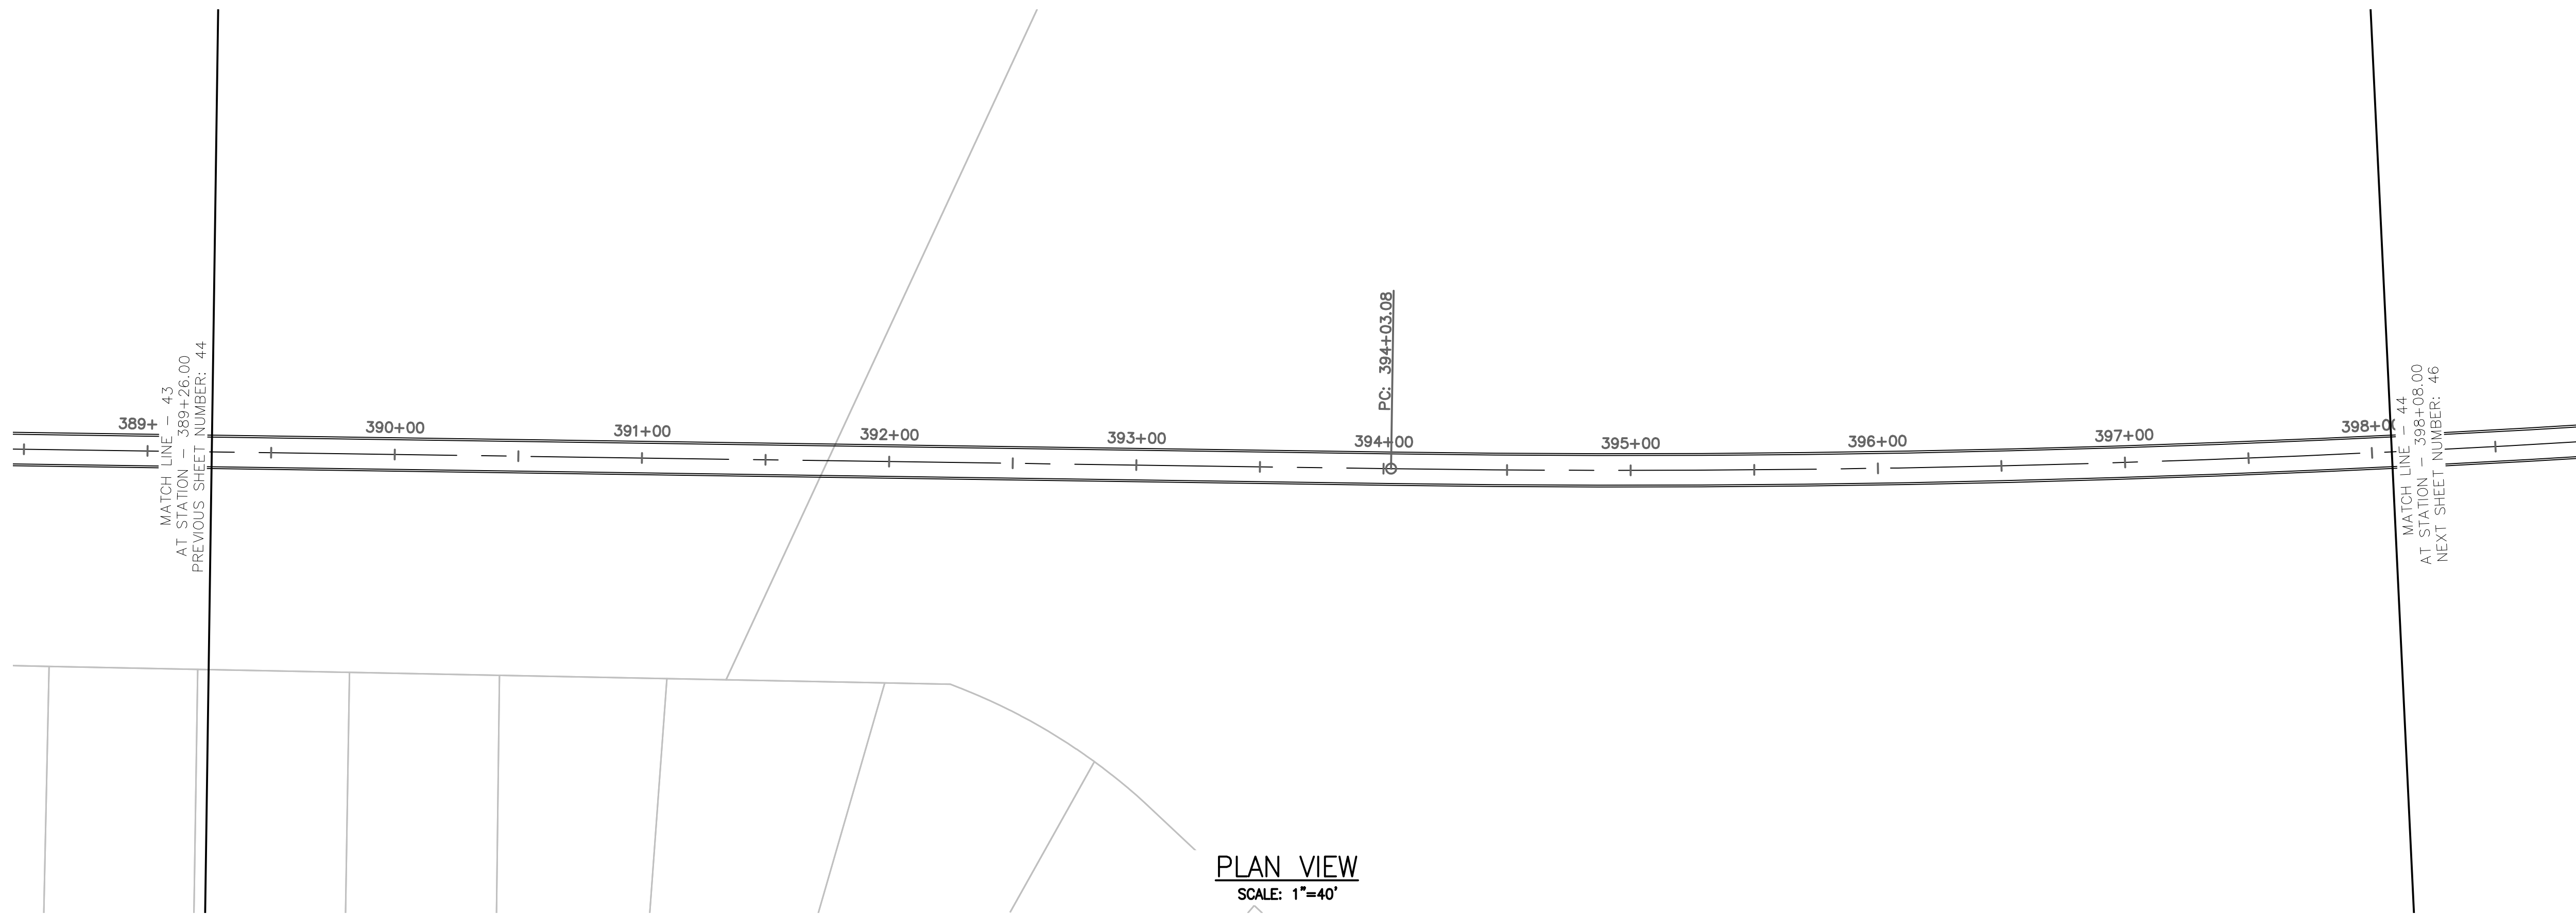


PLAN VIEW
SCALE: 1"=40'

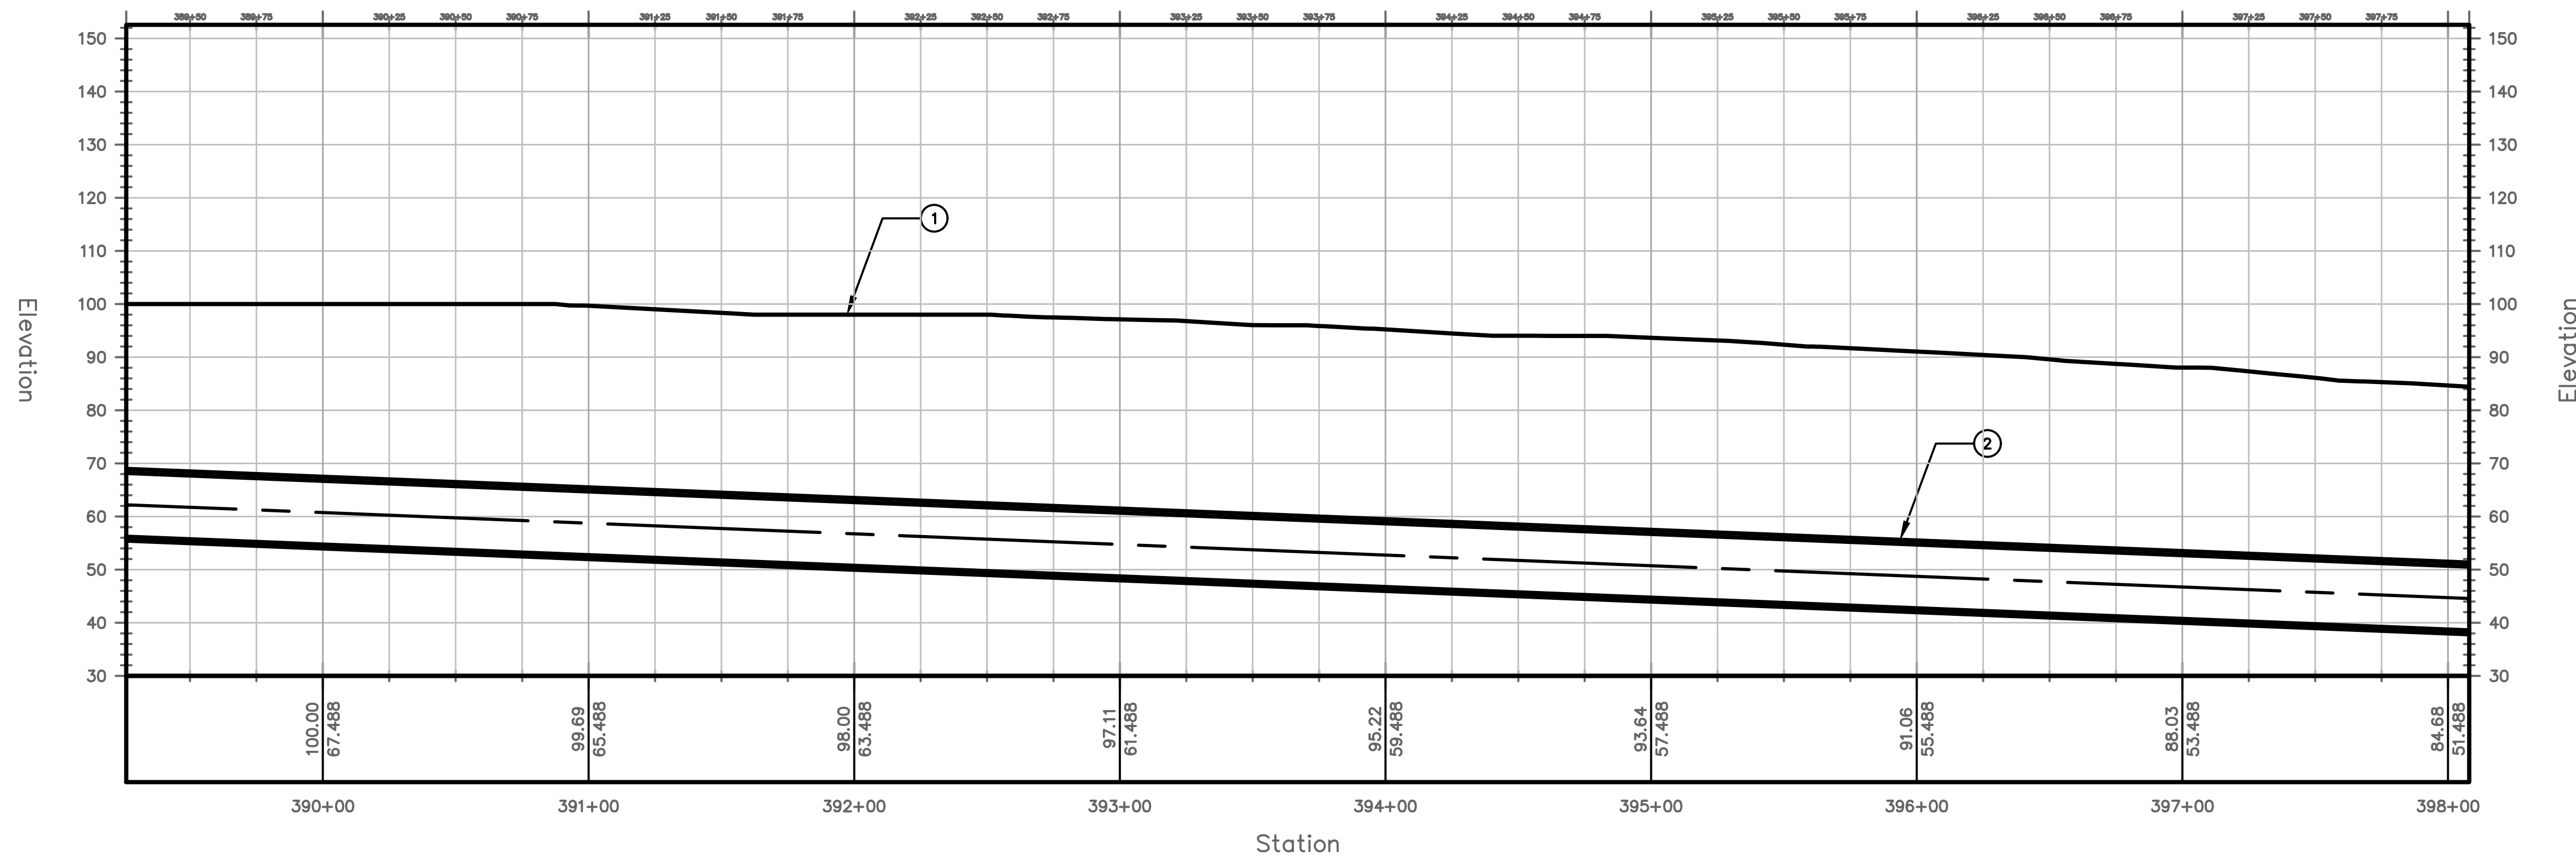

PROFILE VIEW
HORIZONTAL SCALE: 1"=40'
VERTICAL SCALE: 1"=20'

TUNNEL NOTES	
①	EXISTING SURFACE
②	PROPOSED 13.5' O.D. TUNNEL

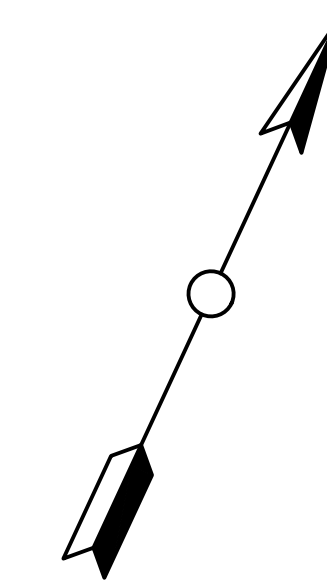


PROJECT NO.
MD-002
DRAWING NO.
C-046
SHEET NO.
48 OF 77

TRANSPORT TUNNEL
PROJECT
TUNNEL ALIGNMENT AND PROFILE


DESIGN BY
CW
DRAWN BY
AT
CHECKED BY
SD

NO.	DATE	REVISIONS	DWN	CKD	APPR

THE BORING COMPANY
1 ROCKET ROAD
HAWTHORNE, CA 90250


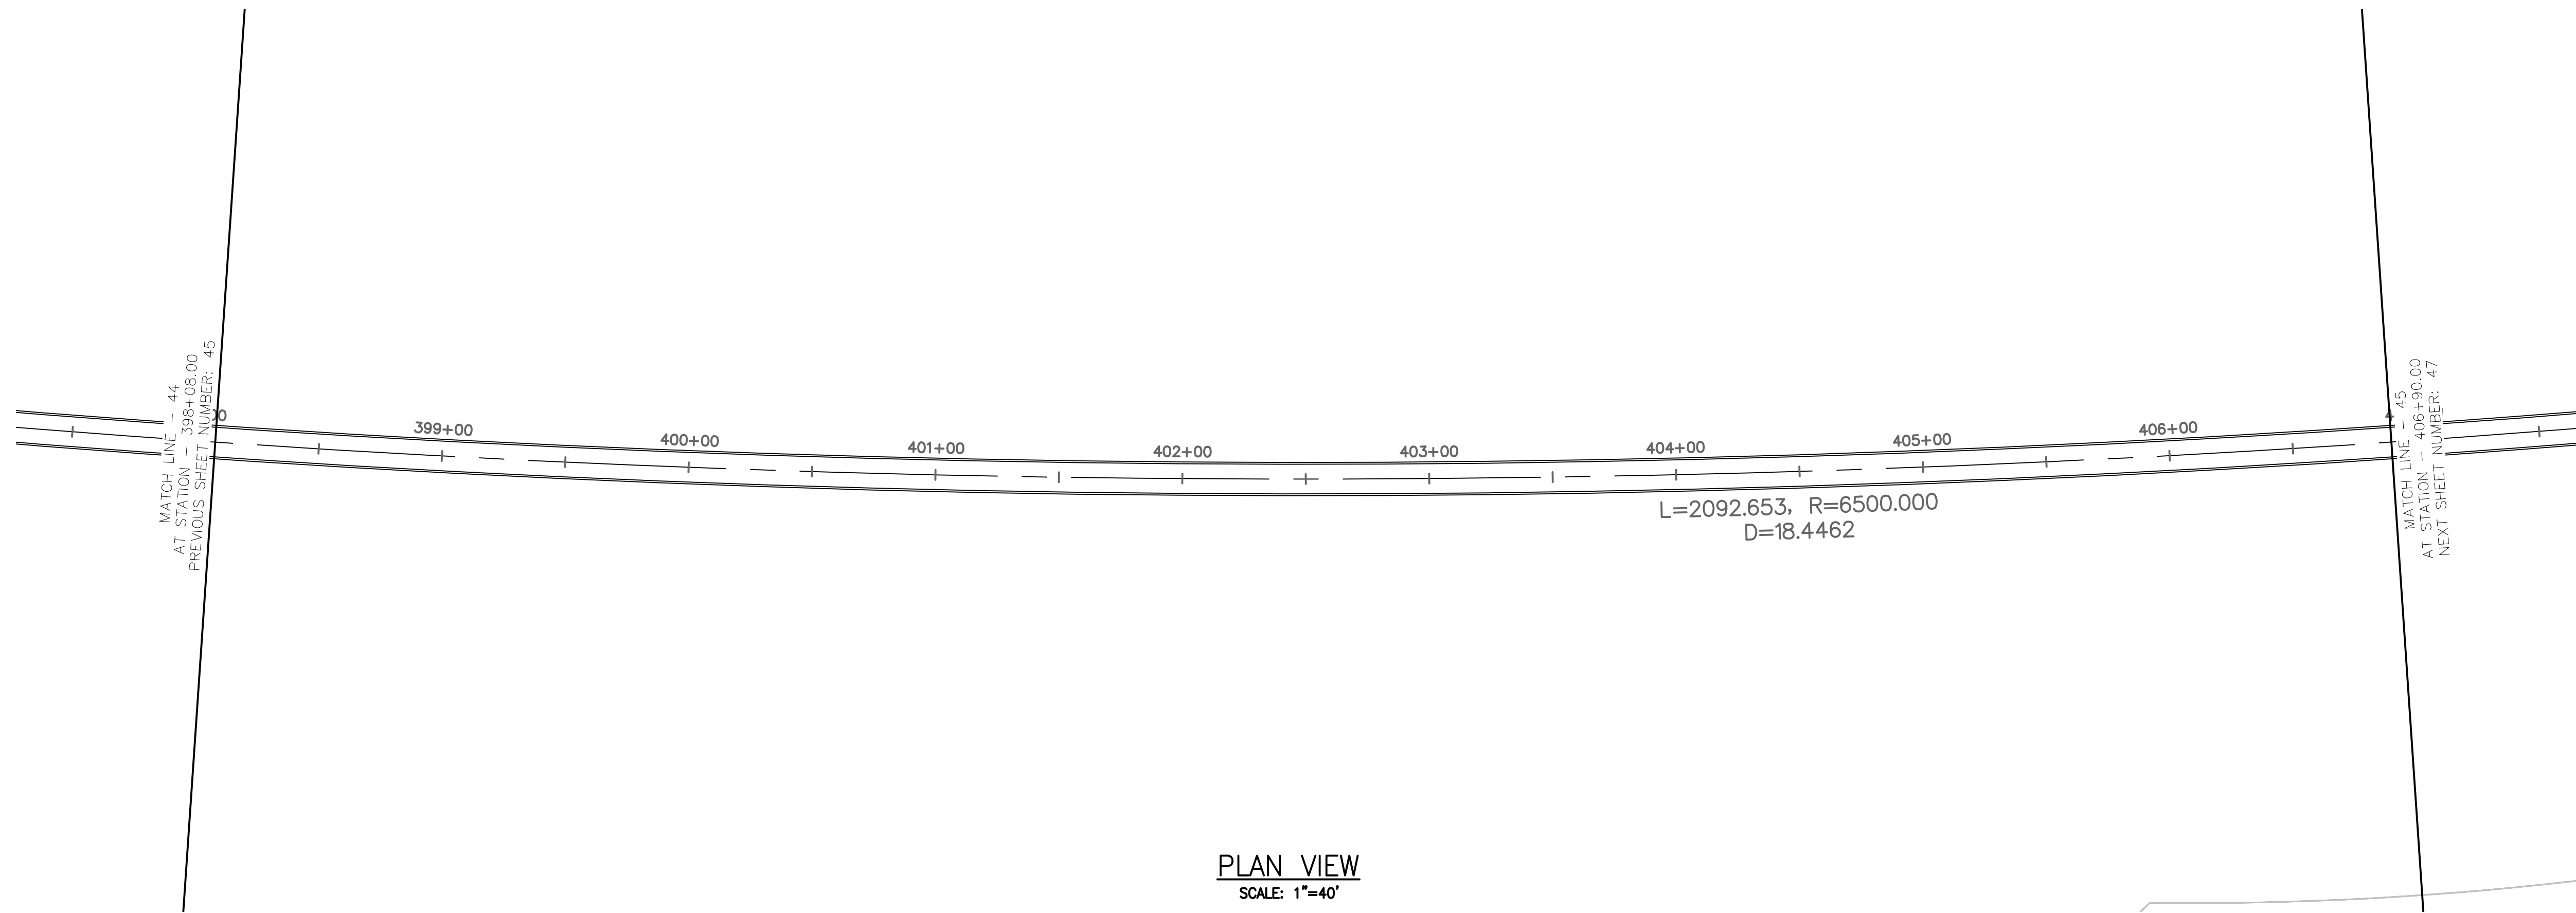


PLAN VIEW
SCALE: 1"=40'

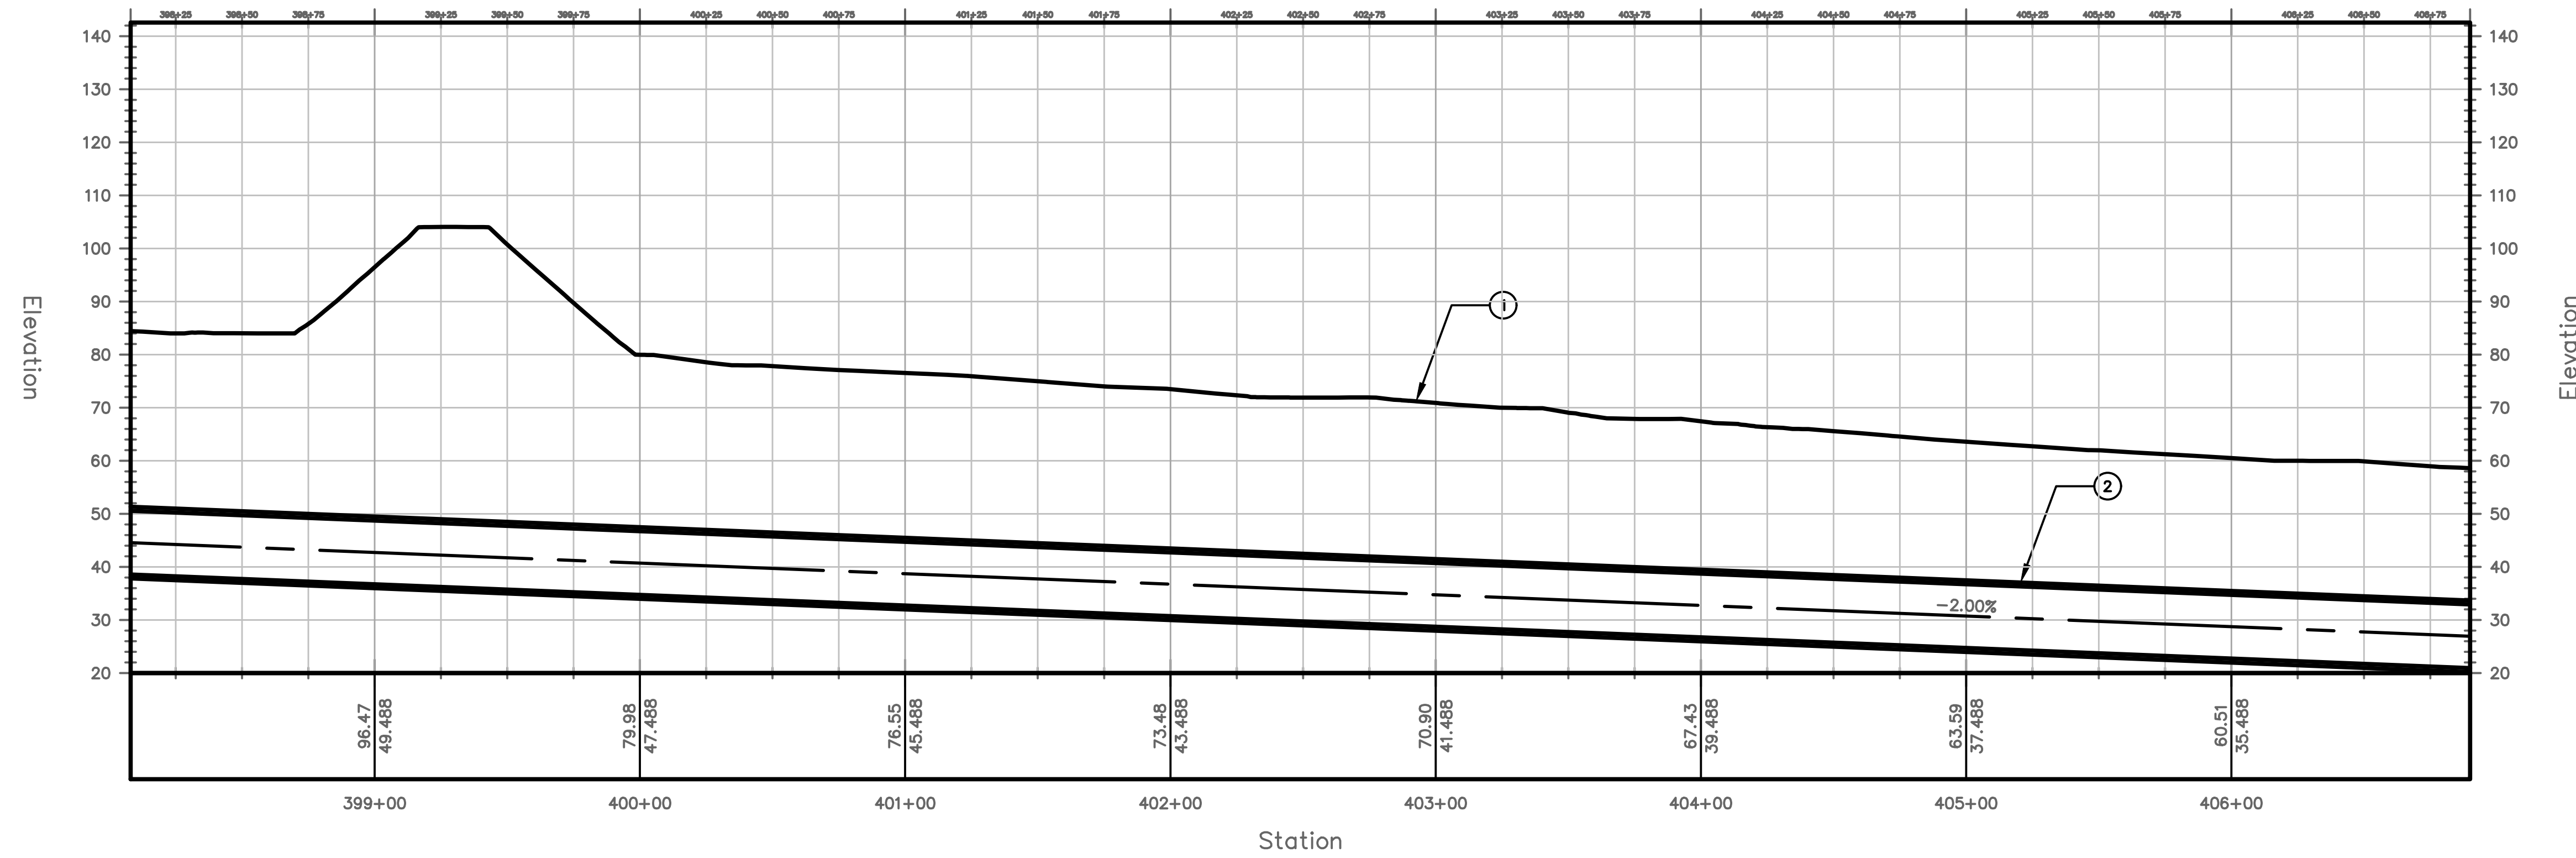

PROFILE VIEW
HORIZONTAL SCALE: 1"=40'
VERTICAL SCALE: 1"=20'

TUNNEL NOTES	
①	EXISTING SURFACE
②	PROPOSED 13.5' O.D. TUNNEL

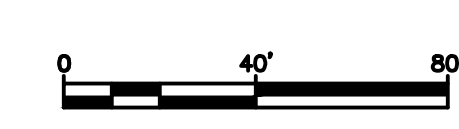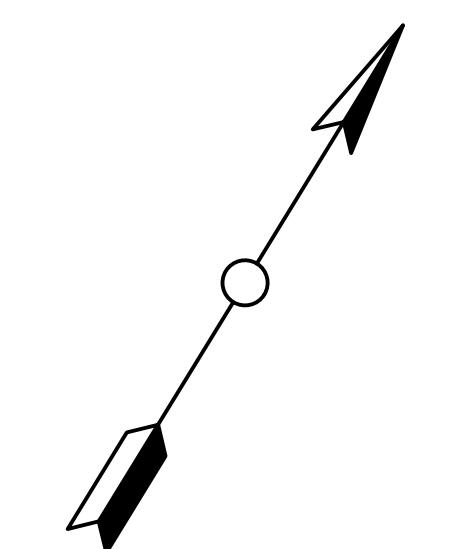


PROJECT NO.
MD-002
DRAWING NO.
C-045
SHEET NO.
47 OF 77

TRANSPORT TUNNEL
PROJECT
TUNNEL ALIGNMENT AND PROFILE


DESIGN BY
CW
DRAWN BY
AT
CHECKED BY
SD

NO.	DATE	REVISIONS	DWN	CKD	APPR

THE BORING COMPANY
1 ROCKET ROAD
HAWTHORNE, CA 90250

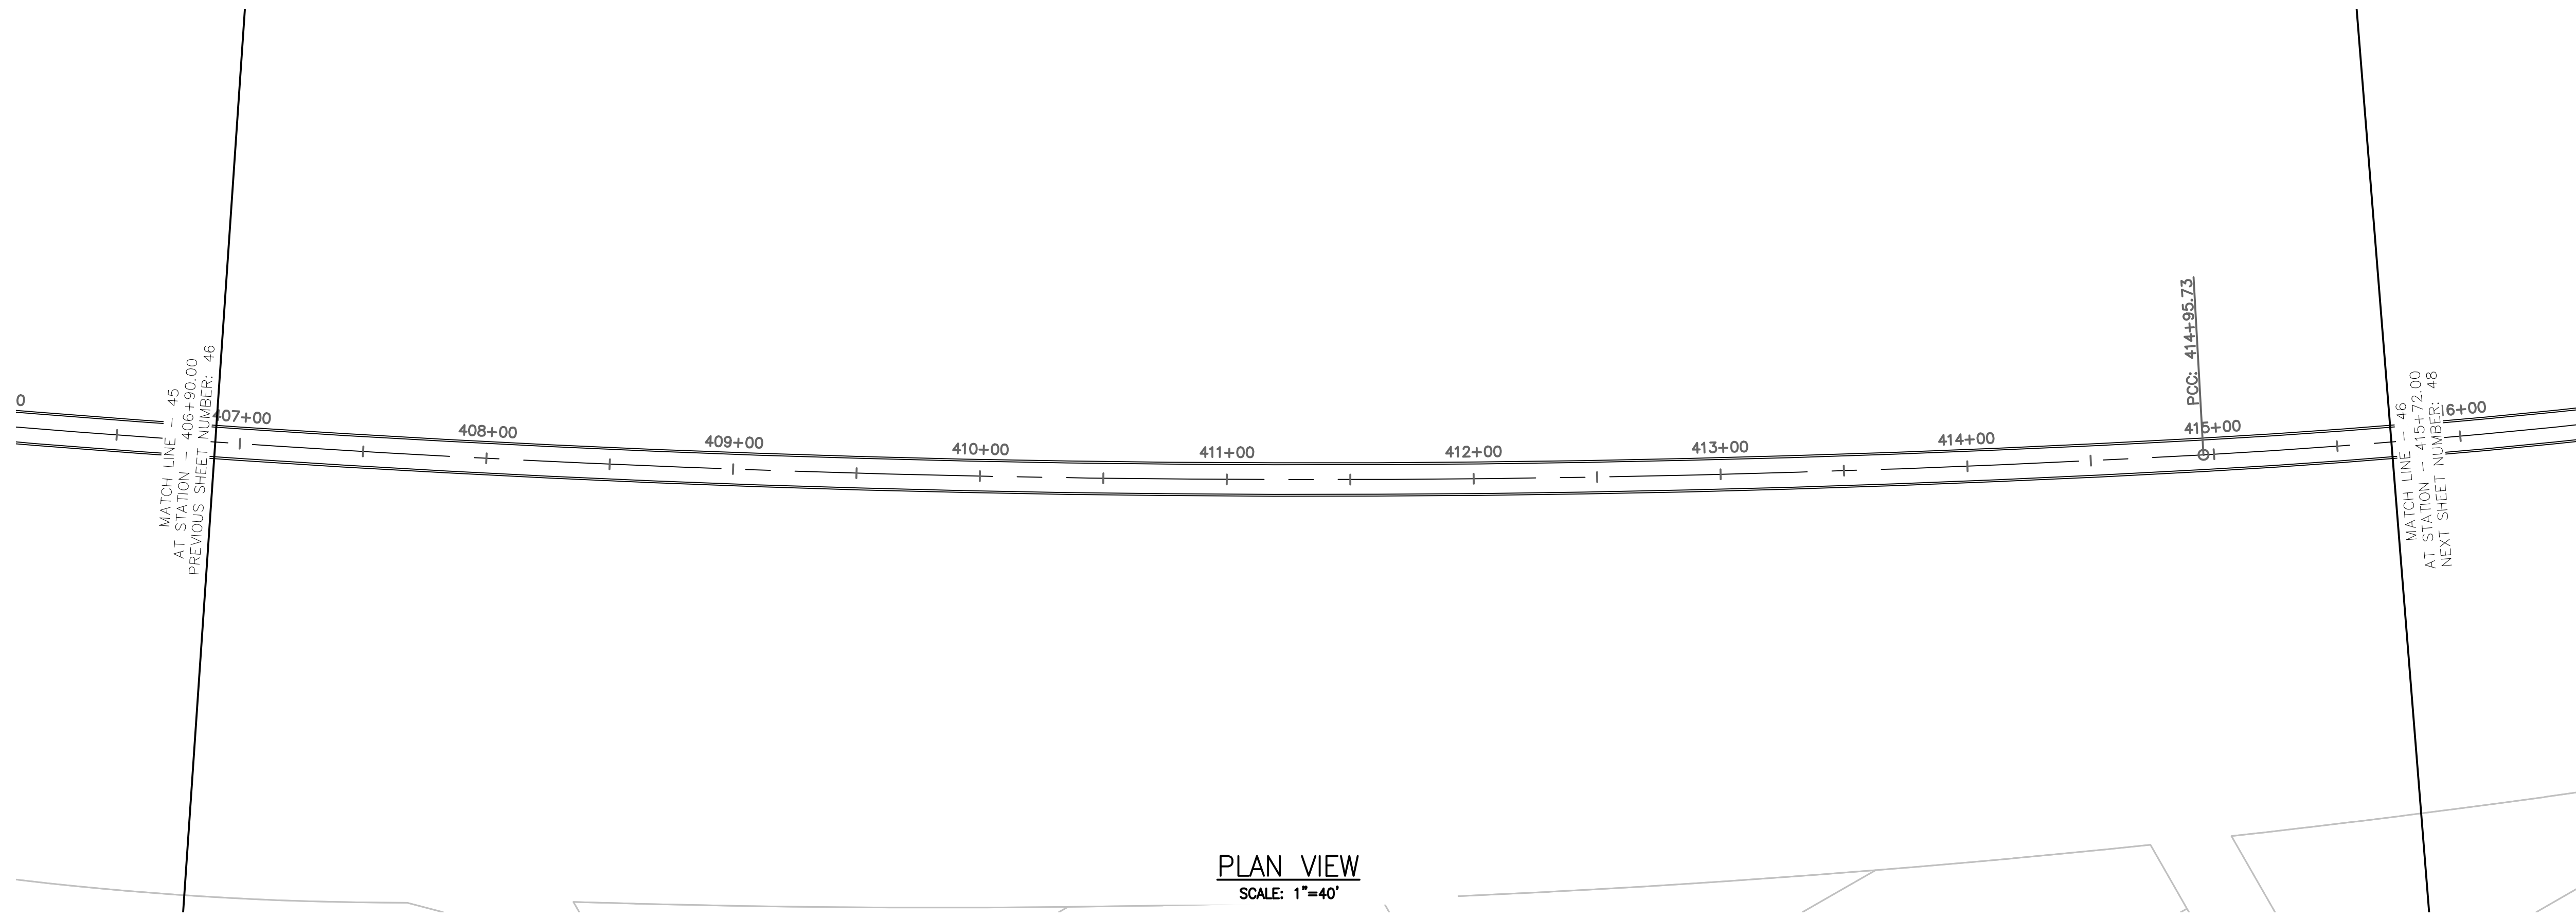


PLAN VIEW
SCALE: 1"=40'

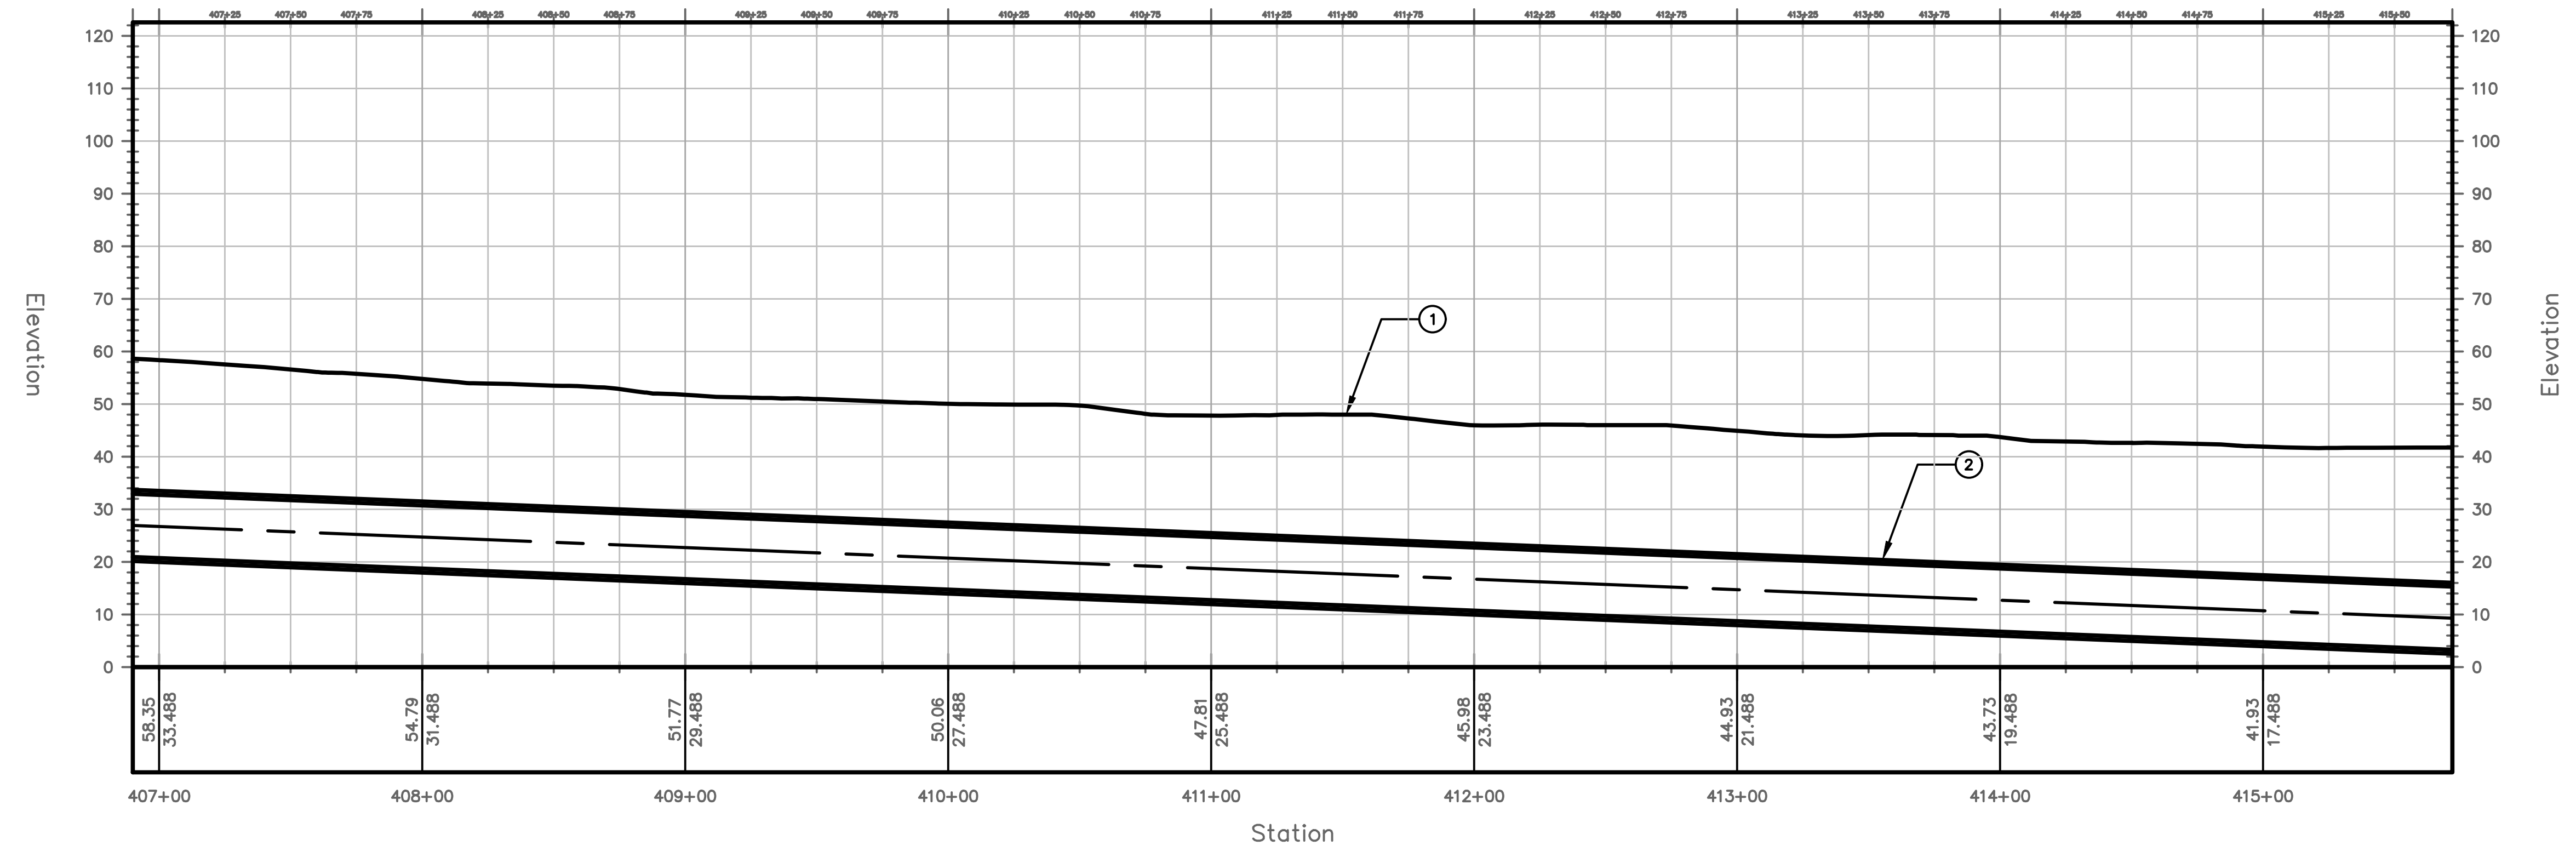


PROFILE VIEW
HORIZONTAL SCALE: 1"=40'
VERTICAL SCALE: 1"=20'

TUNNEL NOTES	
①	EXISTING SURFACE
②	PROPOSED 13.5' O.D. TUNNEL

PROJECT NO.	MD-002				
DRAWING NO.	C-046				
SHEET NO.	48 OF 77				
TRANSPORT TUNNEL PROJECT					
TUNNEL ALIGNMENT AND PROFILE					
DESIGN BY	CW				
DRAWN BY	AT				
CHECKED BY	SD				
NO.	DATE	REVISIONS	DWN	CKD	APPR
THE BORING COMPANY 1 ROCKET ROAD HAWTHORNE, CA 90250					

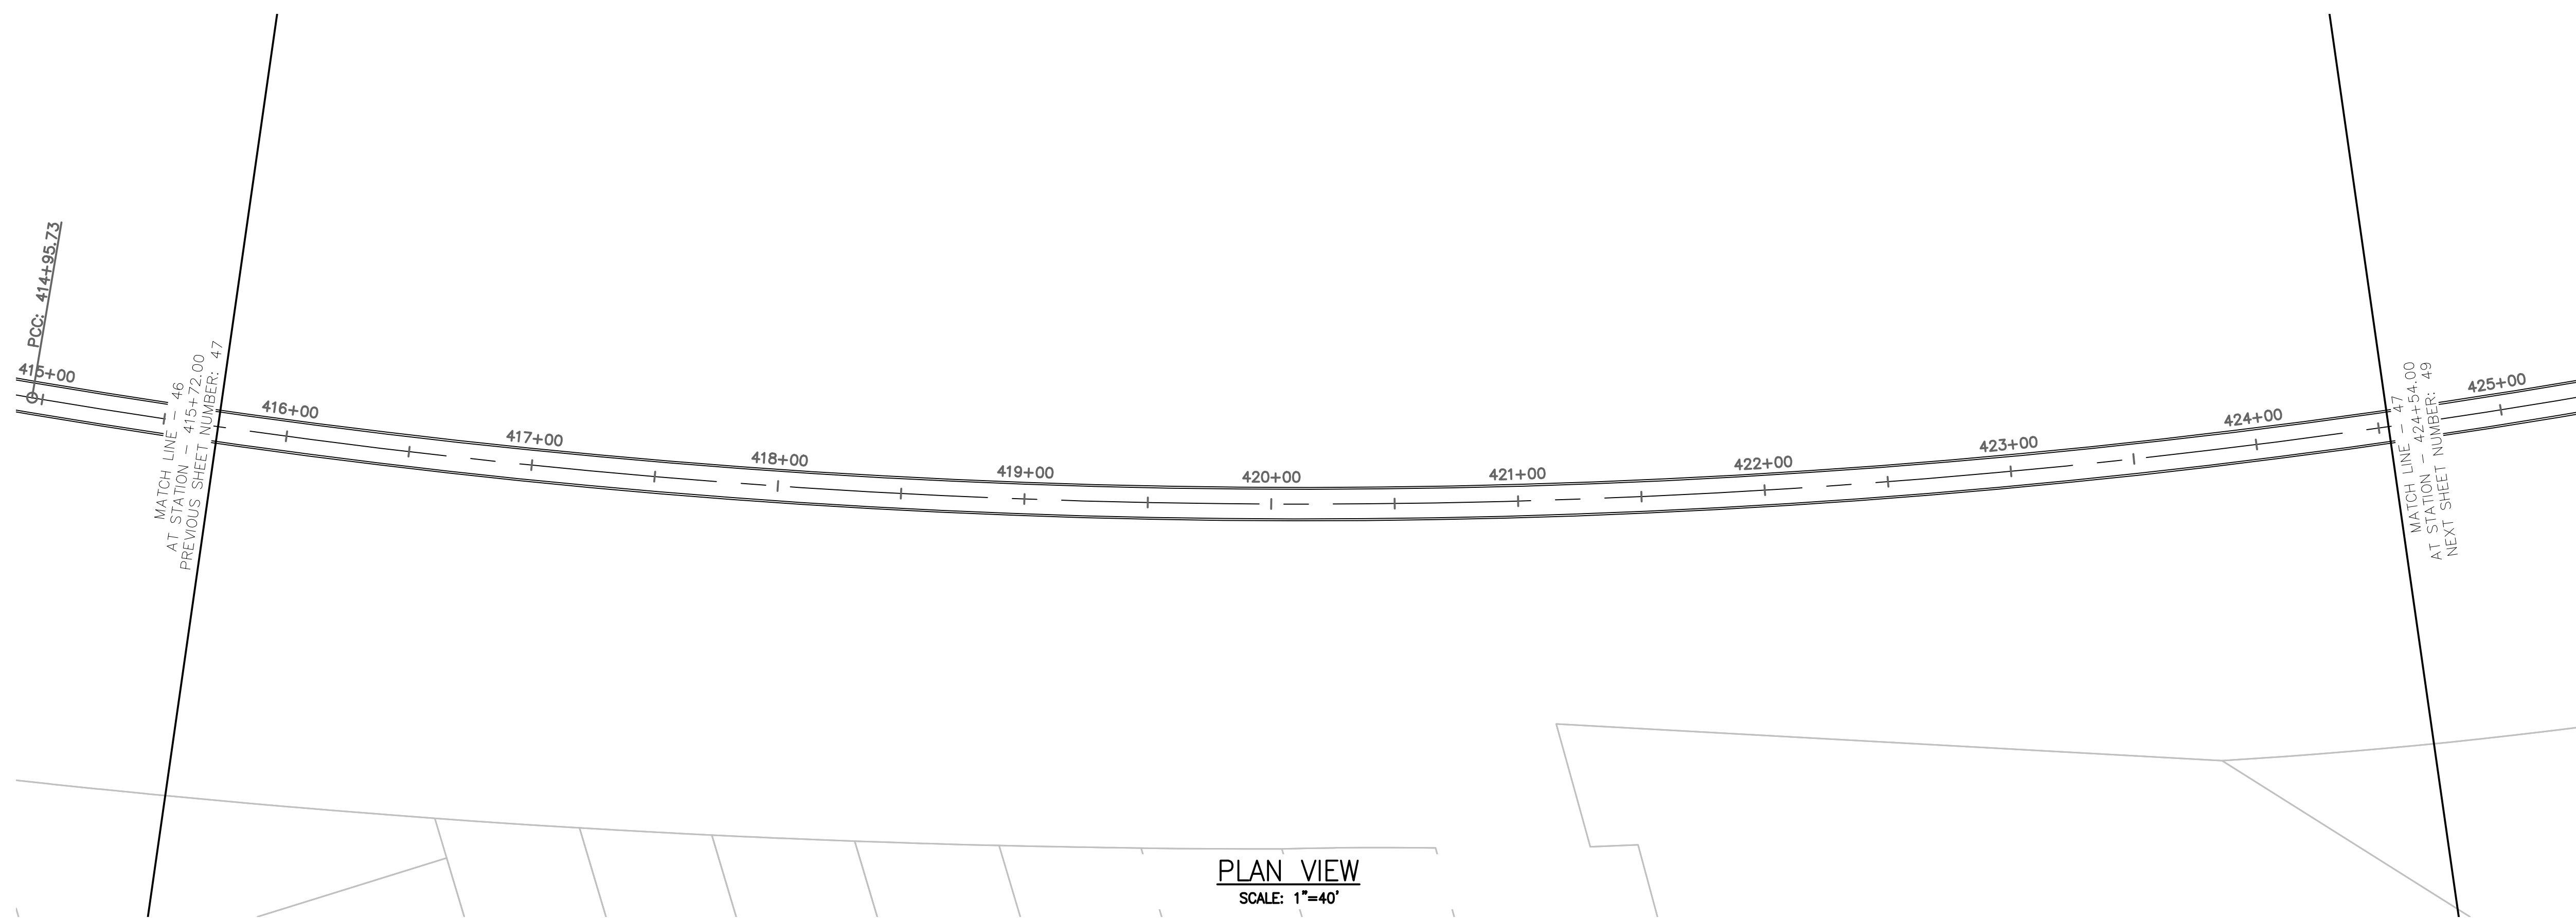


PLAN VIEW
SCALE: 1"=40'

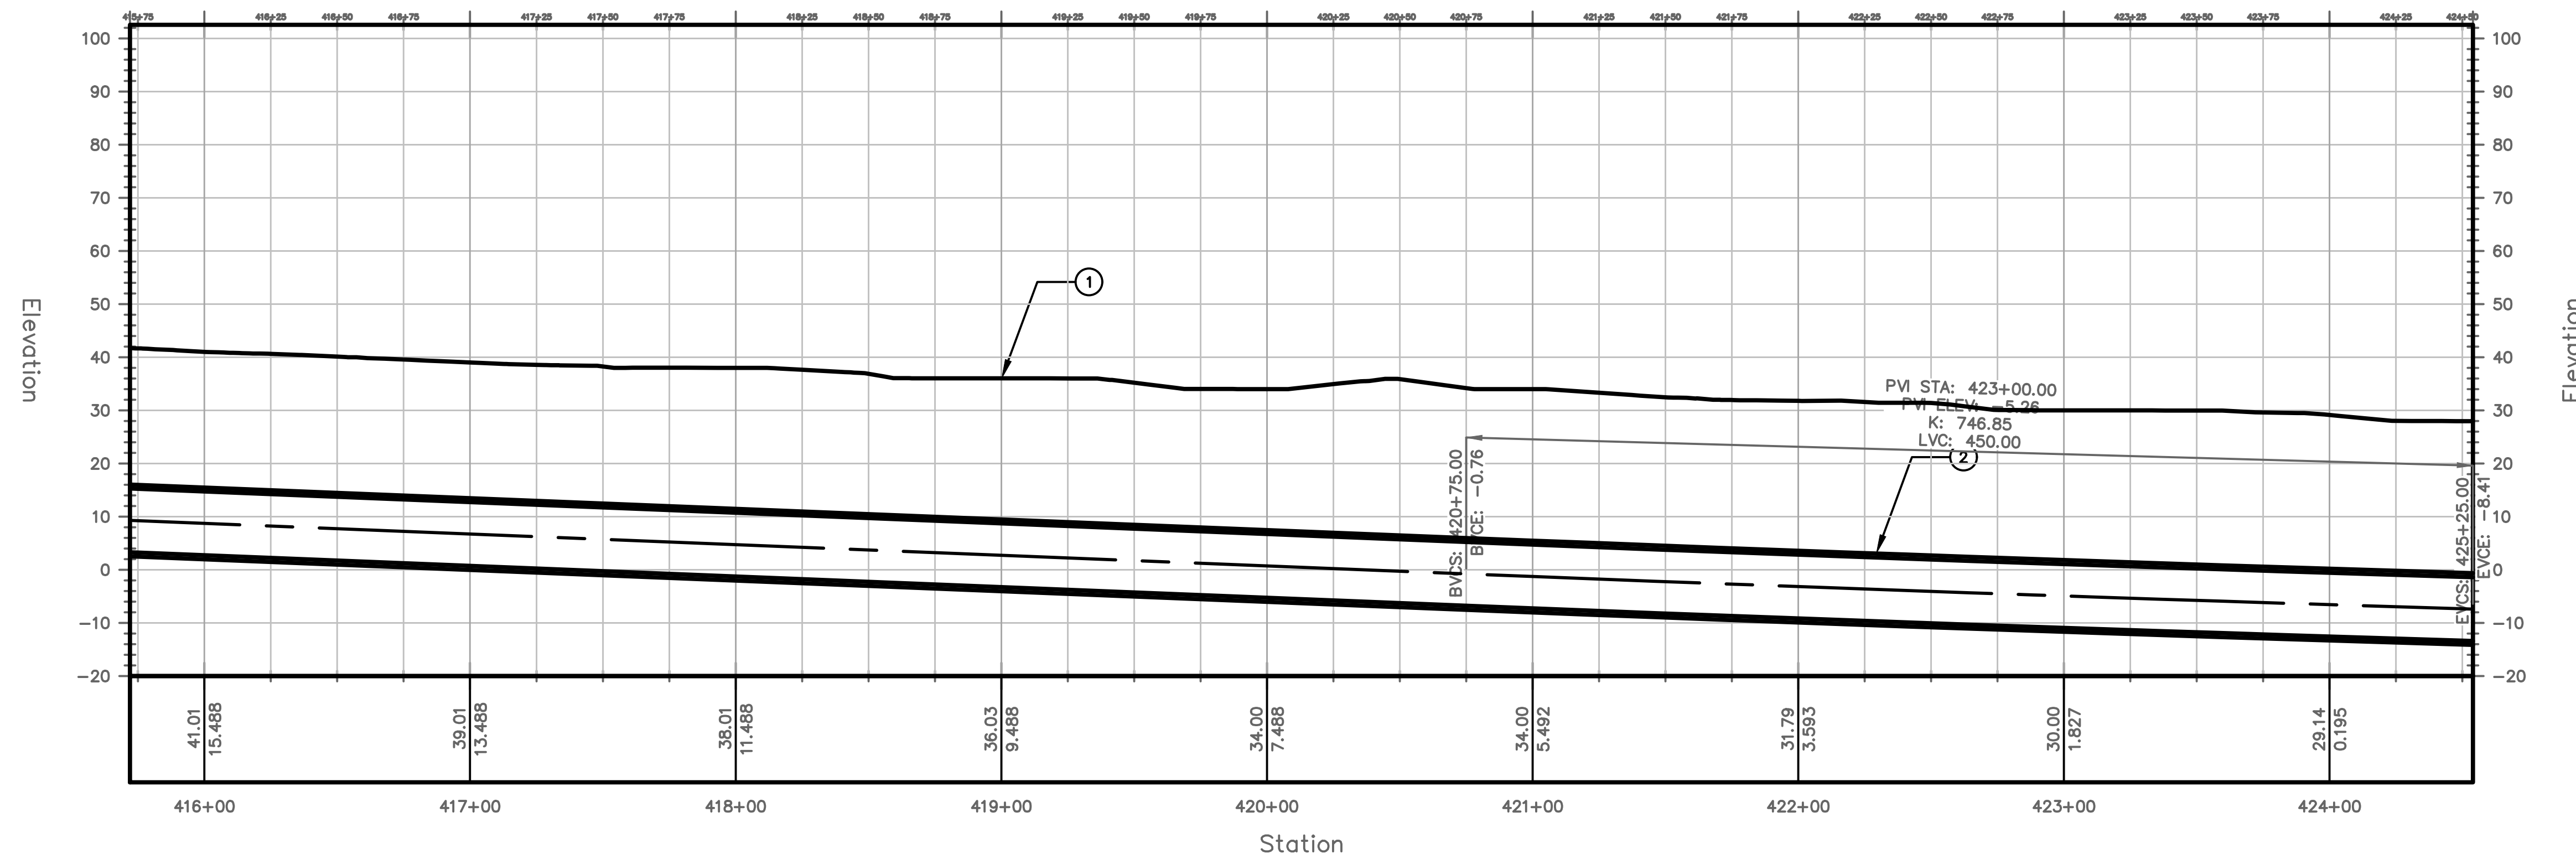

PROFILE VIEW
HORIZONTAL SCALE: 1"=40'
VERTICAL SCALE: 1"=20'

TUNNEL NOTES	
①	EXISTING SURFACE
②	PROPOSED 13.5' O.D. TUNNEL

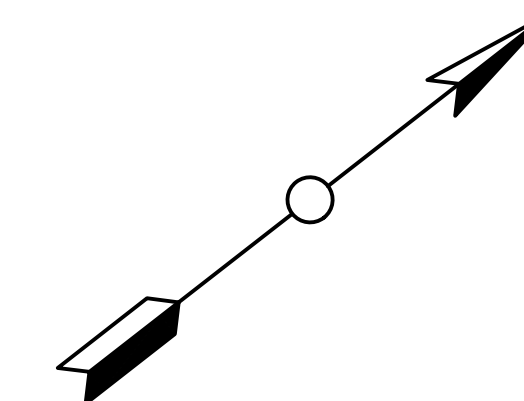


PROJECT NO. MD-002
DRAWING NO. C-047
SHEET NO. 49 OF 77

TRANSPORT TUNNEL PROJECT
TUNNEL ALIGNMENT AND PROFILE


DESIGN BY CW
DRAWN BY AT
CHECKED BY SD

NO.	DATE	REVISIONS	DWN	CKD	APPR

THE BORING COMPANY
1 ROCKET ROAD
HAWTHORNE, CA 90250


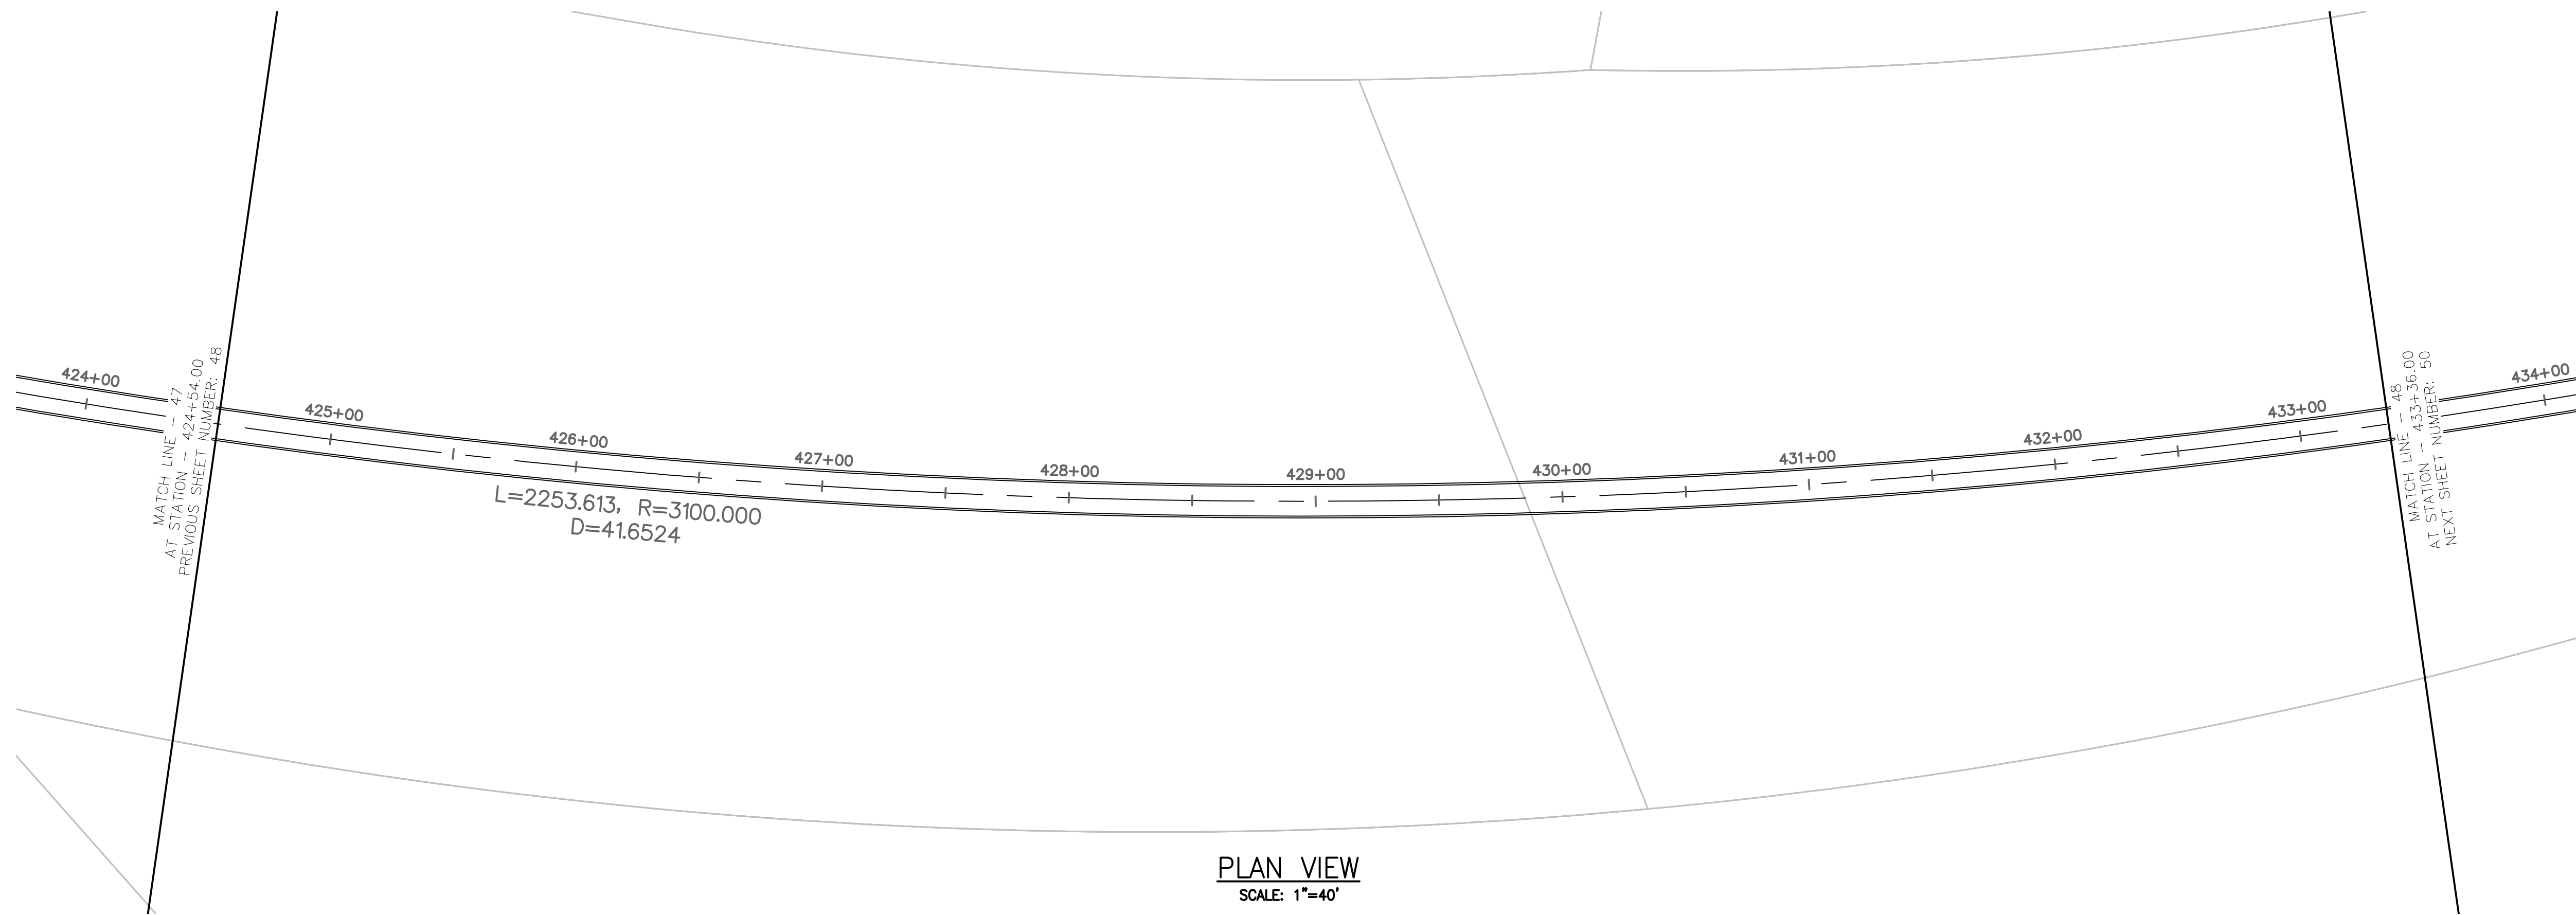


PLAN VIEW
SCALE: 1"=40'

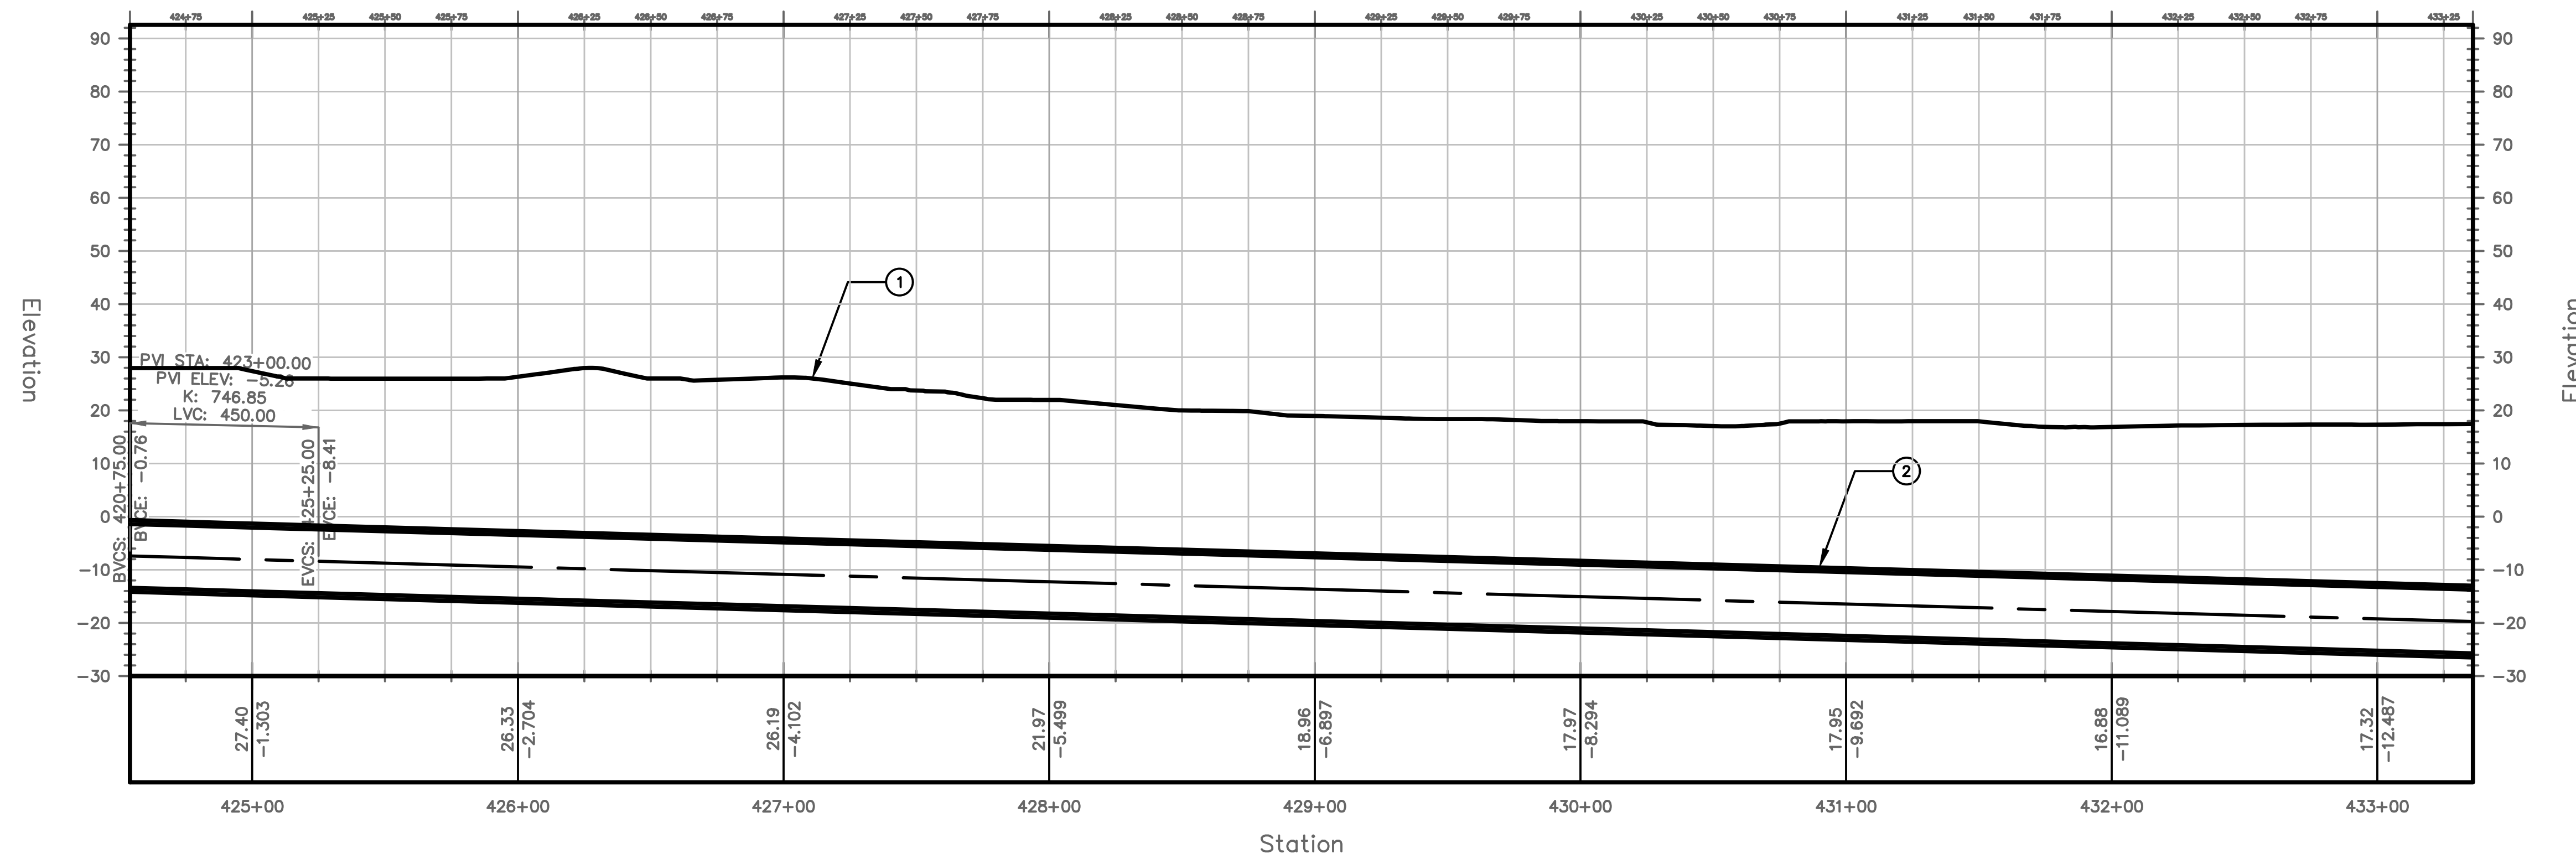

PROFILE VIEW
HORIZONTAL SCALE: 1"=40'
VERTICAL SCALE: 1"=20'

TUNNEL NOTES	
①	EXISTING SURFACE
②	PROPOSED 13.5' O.D. TUNNEL

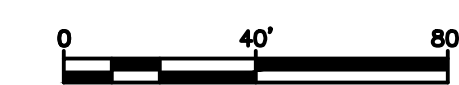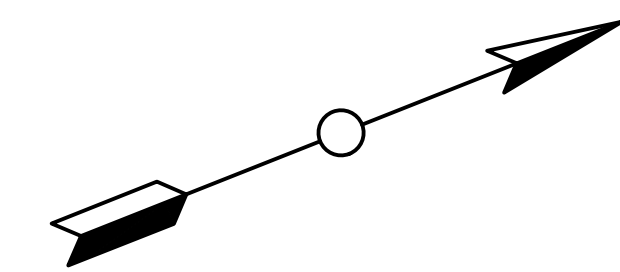


PROJECT NO. MD-002
DRAWING NO. C-048
SHEET NO. 50 OF 77

TRANSPORT TUNNEL PROJECT
TUNNEL ALIGNMENT AND PROFILE


DESIGN BY CW
DRAWN BY AT
CHECKED BY SD

NO.	DATE	REVISIONS	DWN	CKD	APPR


THE BORING COMPANY
1 ROCKET ROAD
HAWTHORNE, CA 90250

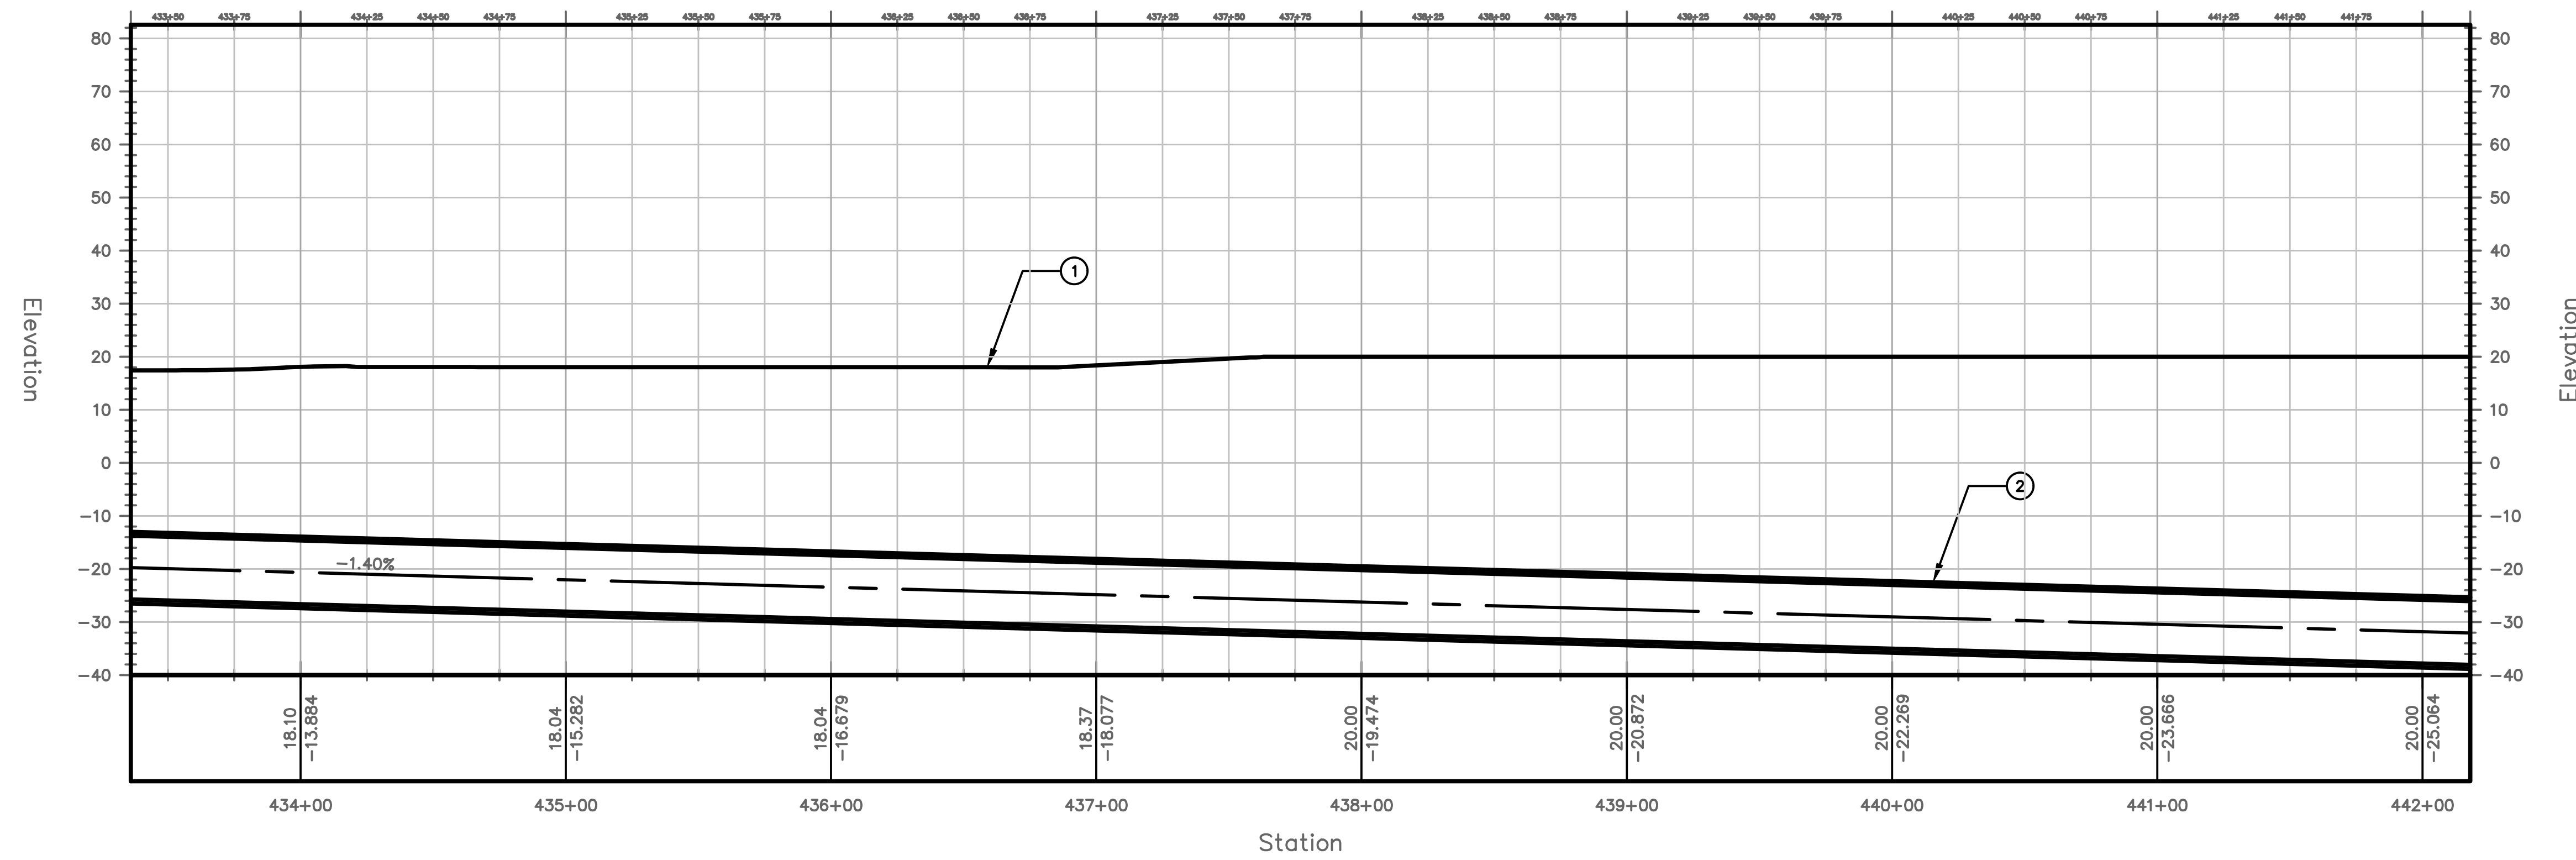

TUNNEL NOTES	
①	EXISTING SURFACE
②	PROPOSED 13.5' O.D. TUNNEL

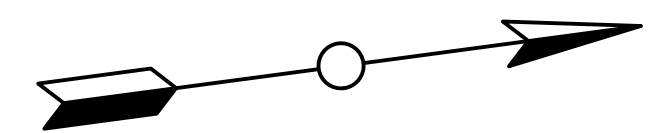


PROJECT NO.	MD-002				
DRAWING NO.	C-049				
SHEET NO.	51 OF 77				
TRANSPORT TUNNEL PROJECT					
TUNNEL ALIGNMENT AND PROFILE					
DESIGN BY	CW				
DRAWN BY	AT				
CHECKED BY	SD				
NO.	DATE	REVISIONS	DWN	CKD	APPR
THE BORING COMPANY 1 ROCKET ROAD HAWTHORNE, CA 90250					

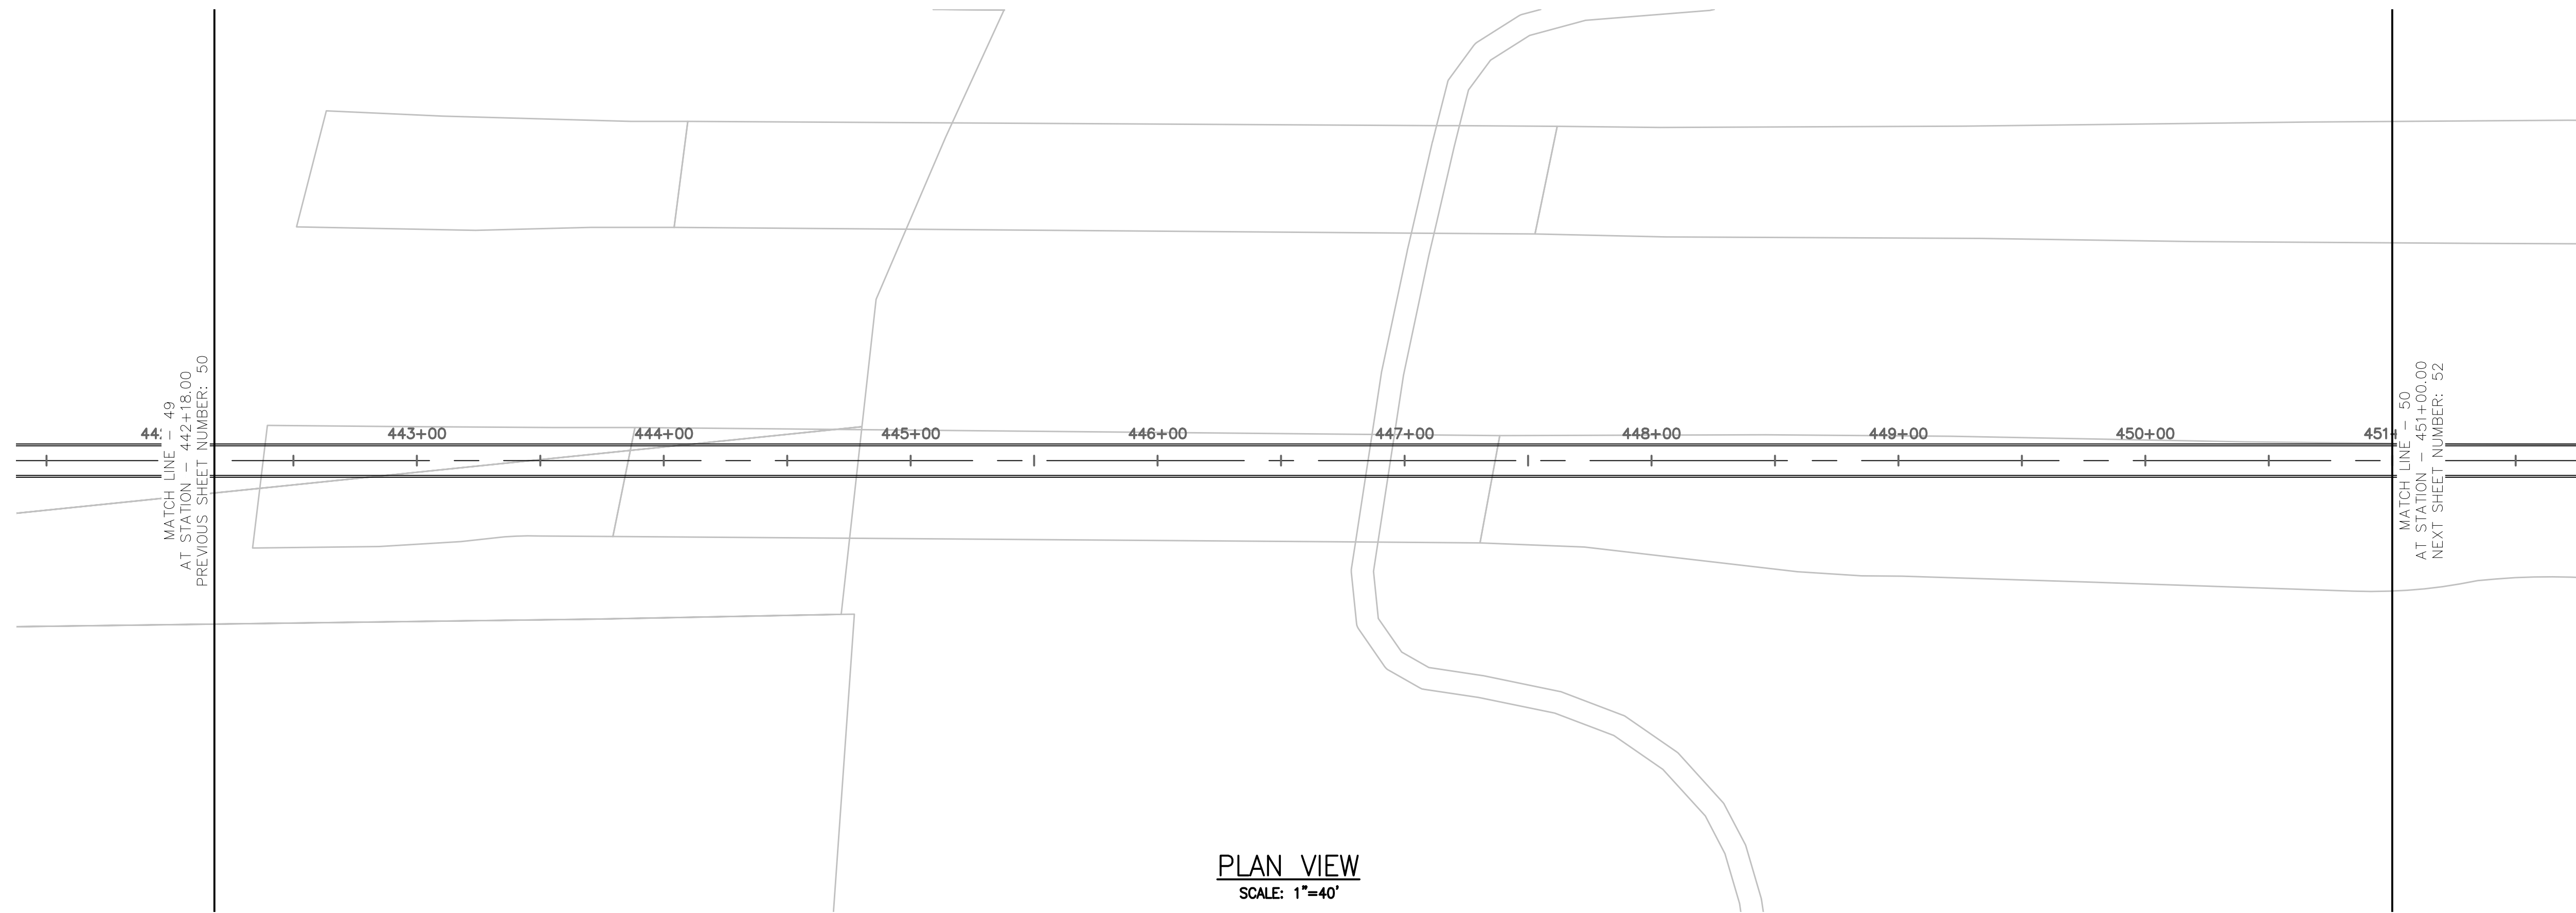


PLAN VIEW
SCALE: 1"=40'

Station

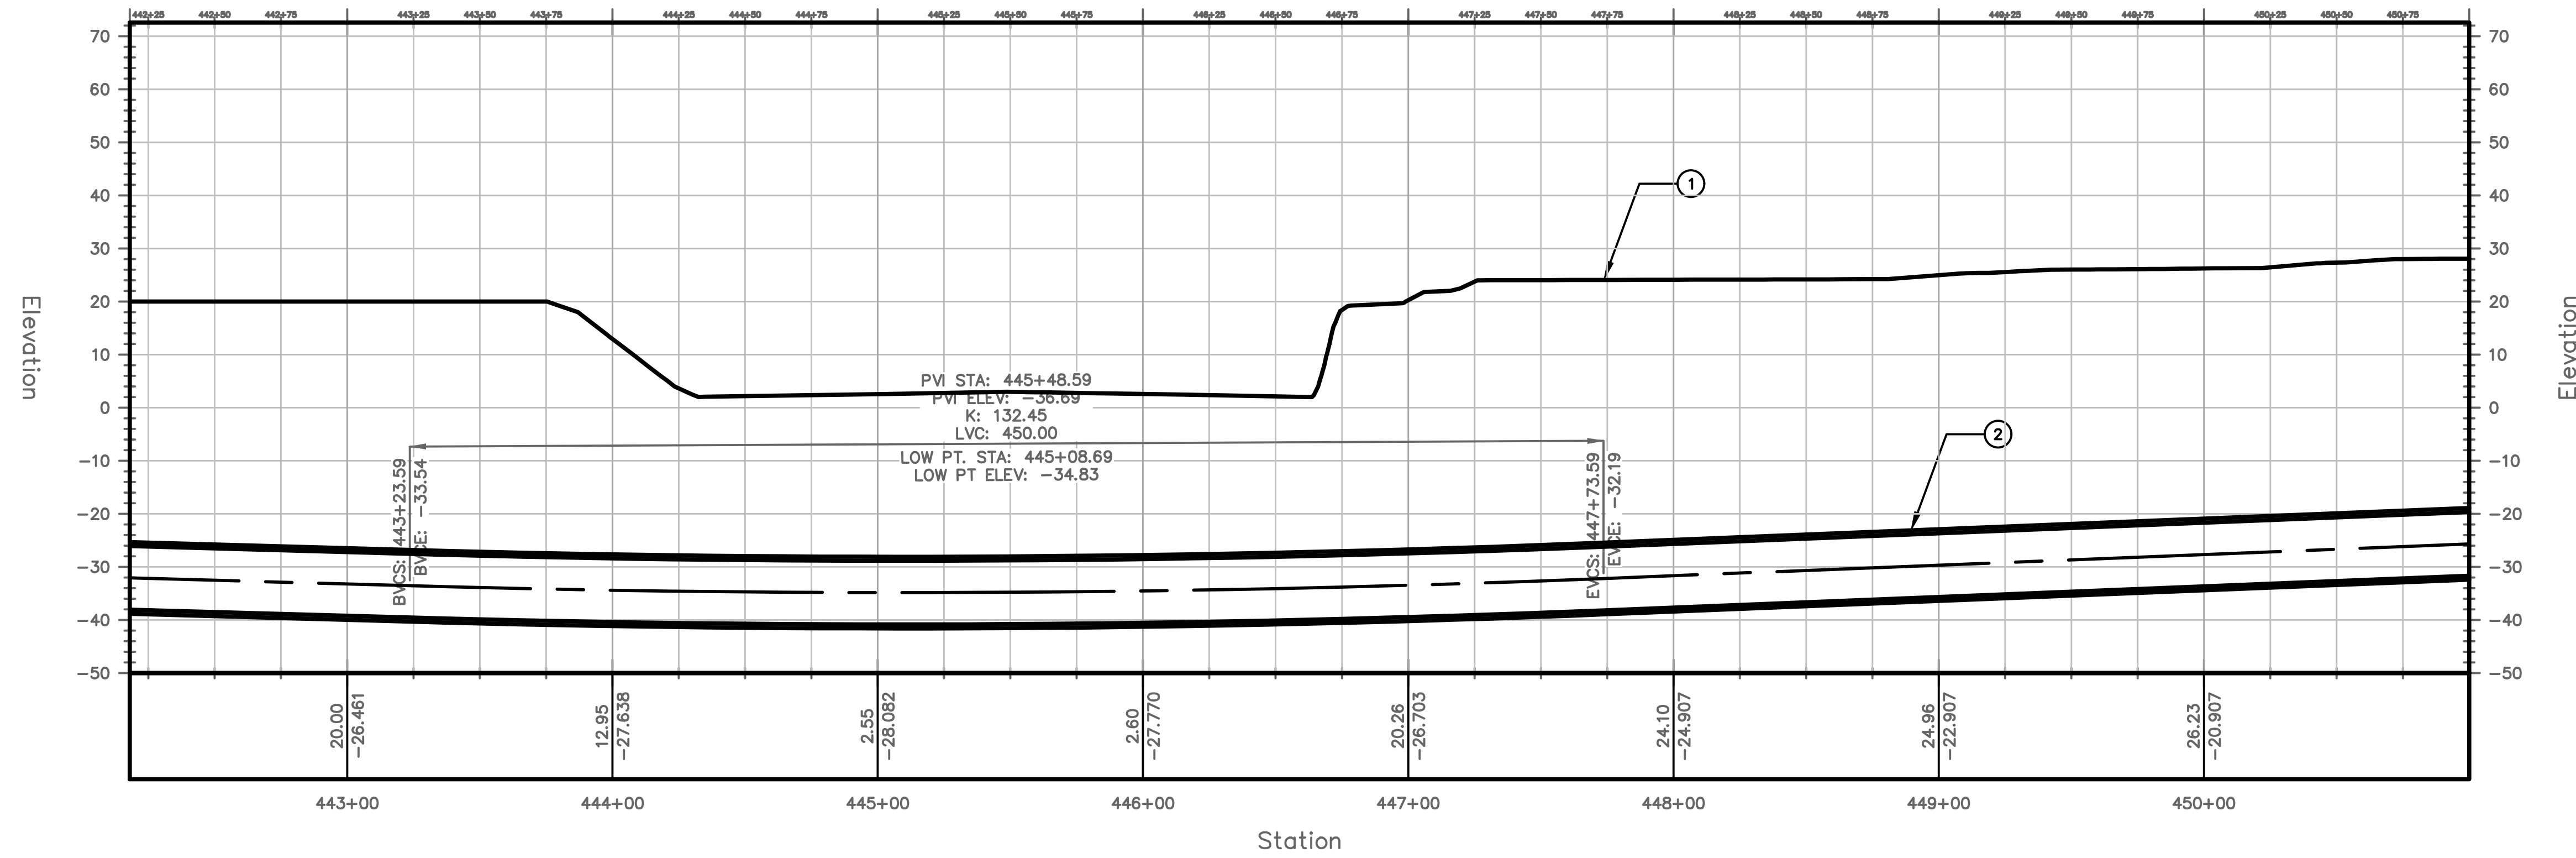

PROFILE VIEW
HORIZONTAL SCALE: 1"=40'
VERTICAL SCALE: 1"=20'

TUNNEL NOTES	
①	EXISTING SURFACE
②	PROPOSED 13.5' O.D. TUNNEL

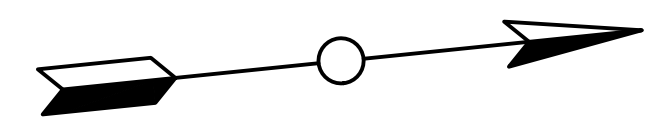

PROJECT NO. MD-002
DRAWING NO. C-050
SHEET NO. 52 OF 77

TRANSPORT TUNNEL PROJECT
TUNNEL ALIGNMENT AND PROFILE


DESIGN BY CW
DRAWN BY AT
CHECKED BY SD

NO.	DATE	REVISIONS	DWN	CKD	APPR

THE BORING COMPANY
1 ROCKET ROAD
HAWTHORNE, CA 90250




PLAN VIEW
SCALE: 1"=40'

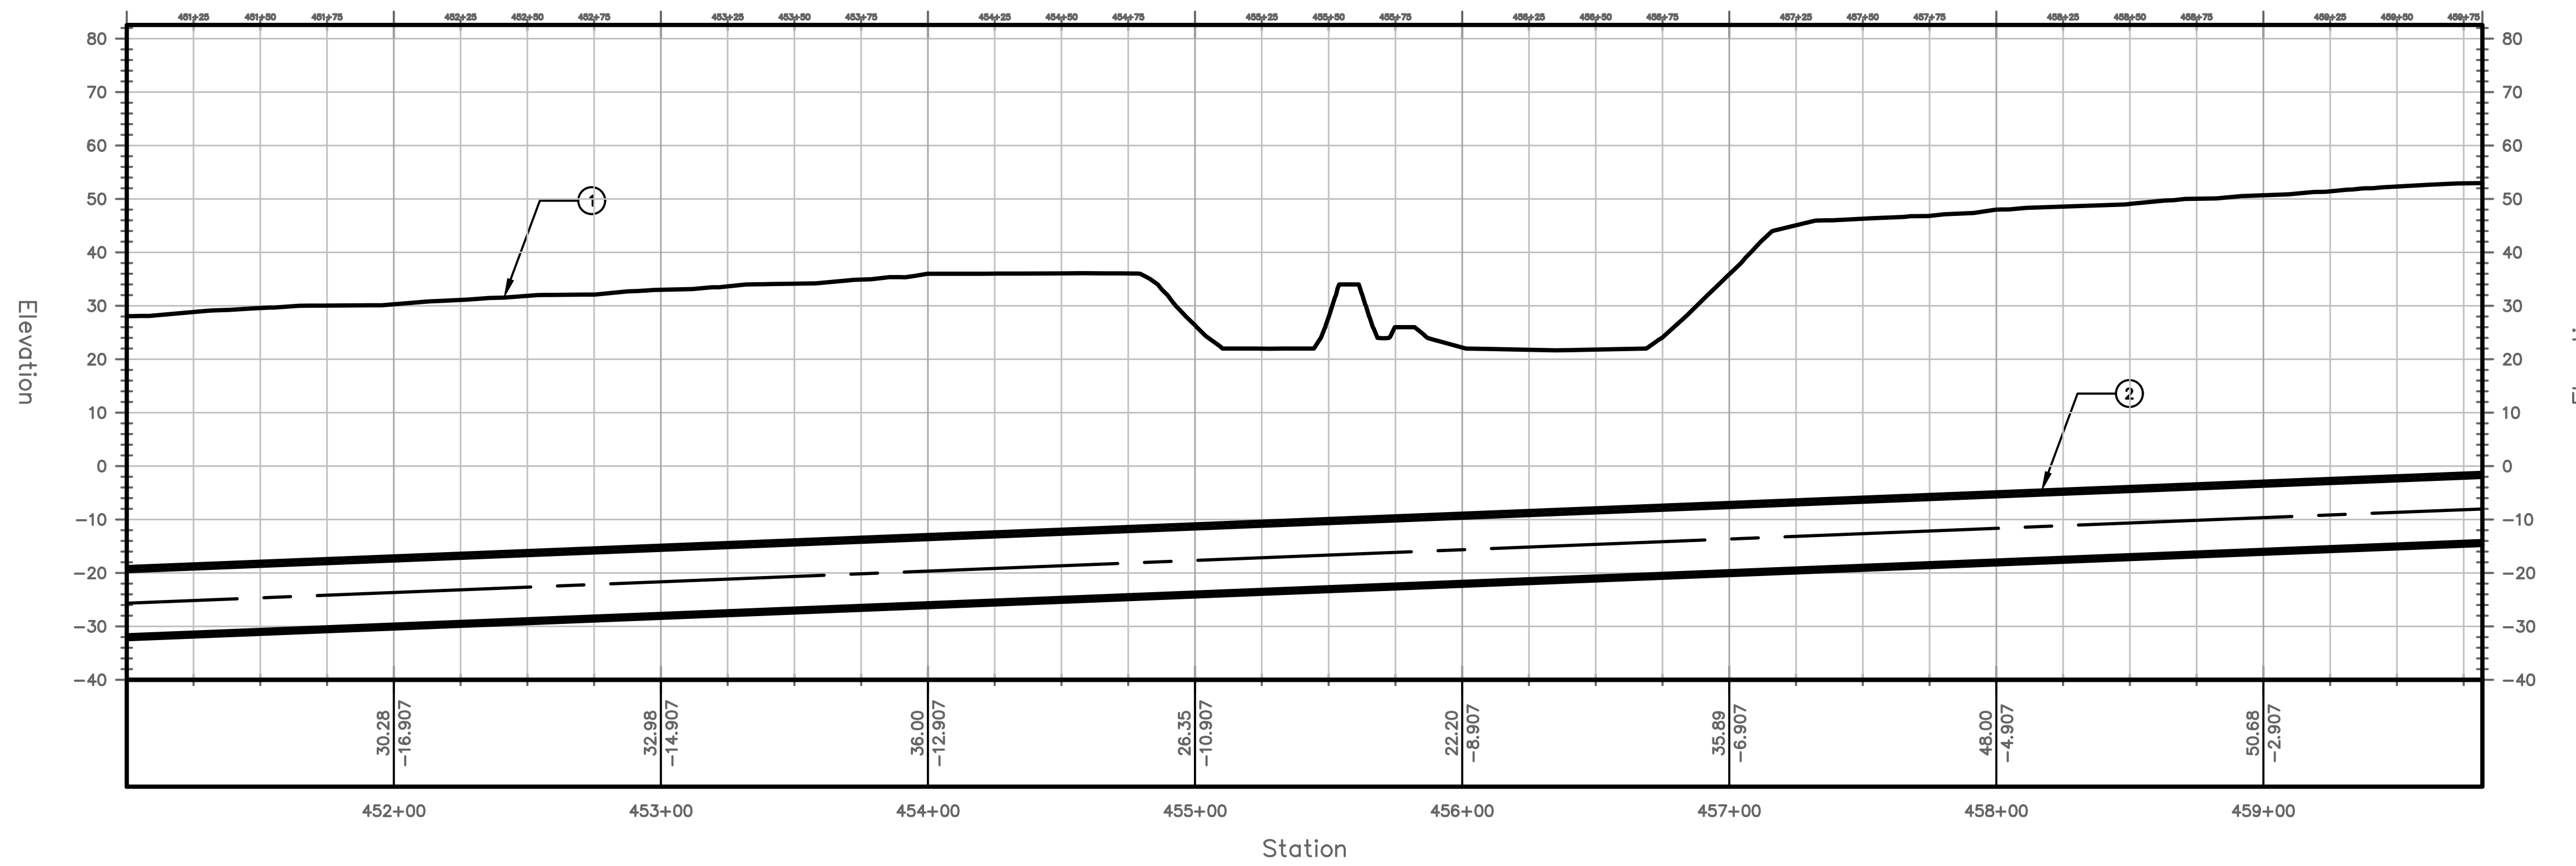


PROFILE VIEW
HORIZONTAL SCALE: 1"=40'
VERTICAL SCALE: 1"=20'


TUNNEL NOTES	
①	EXISTING SURFACE
②	PROPOSED 13.5' O.D. TUNNEL

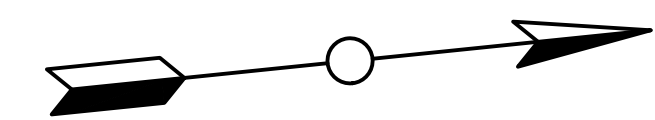

PROJECT NO.	MD-002				
DRAWING NO.	C-051				
SHEET NO.	53 OF 77				
TRANSPORT TUNNEL PROJECT					
TUNNEL ALIGNMENT AND PROFILE					
DESIGN BY	CW				
DRAWN BY	AT				
CHECKED BY	SD				
NO.	DATE	REVISIONS	DWN	CKD	APPR
THE BORING COMPANY 1 ROCKET ROAD HAWTHORNE, CA 90250					


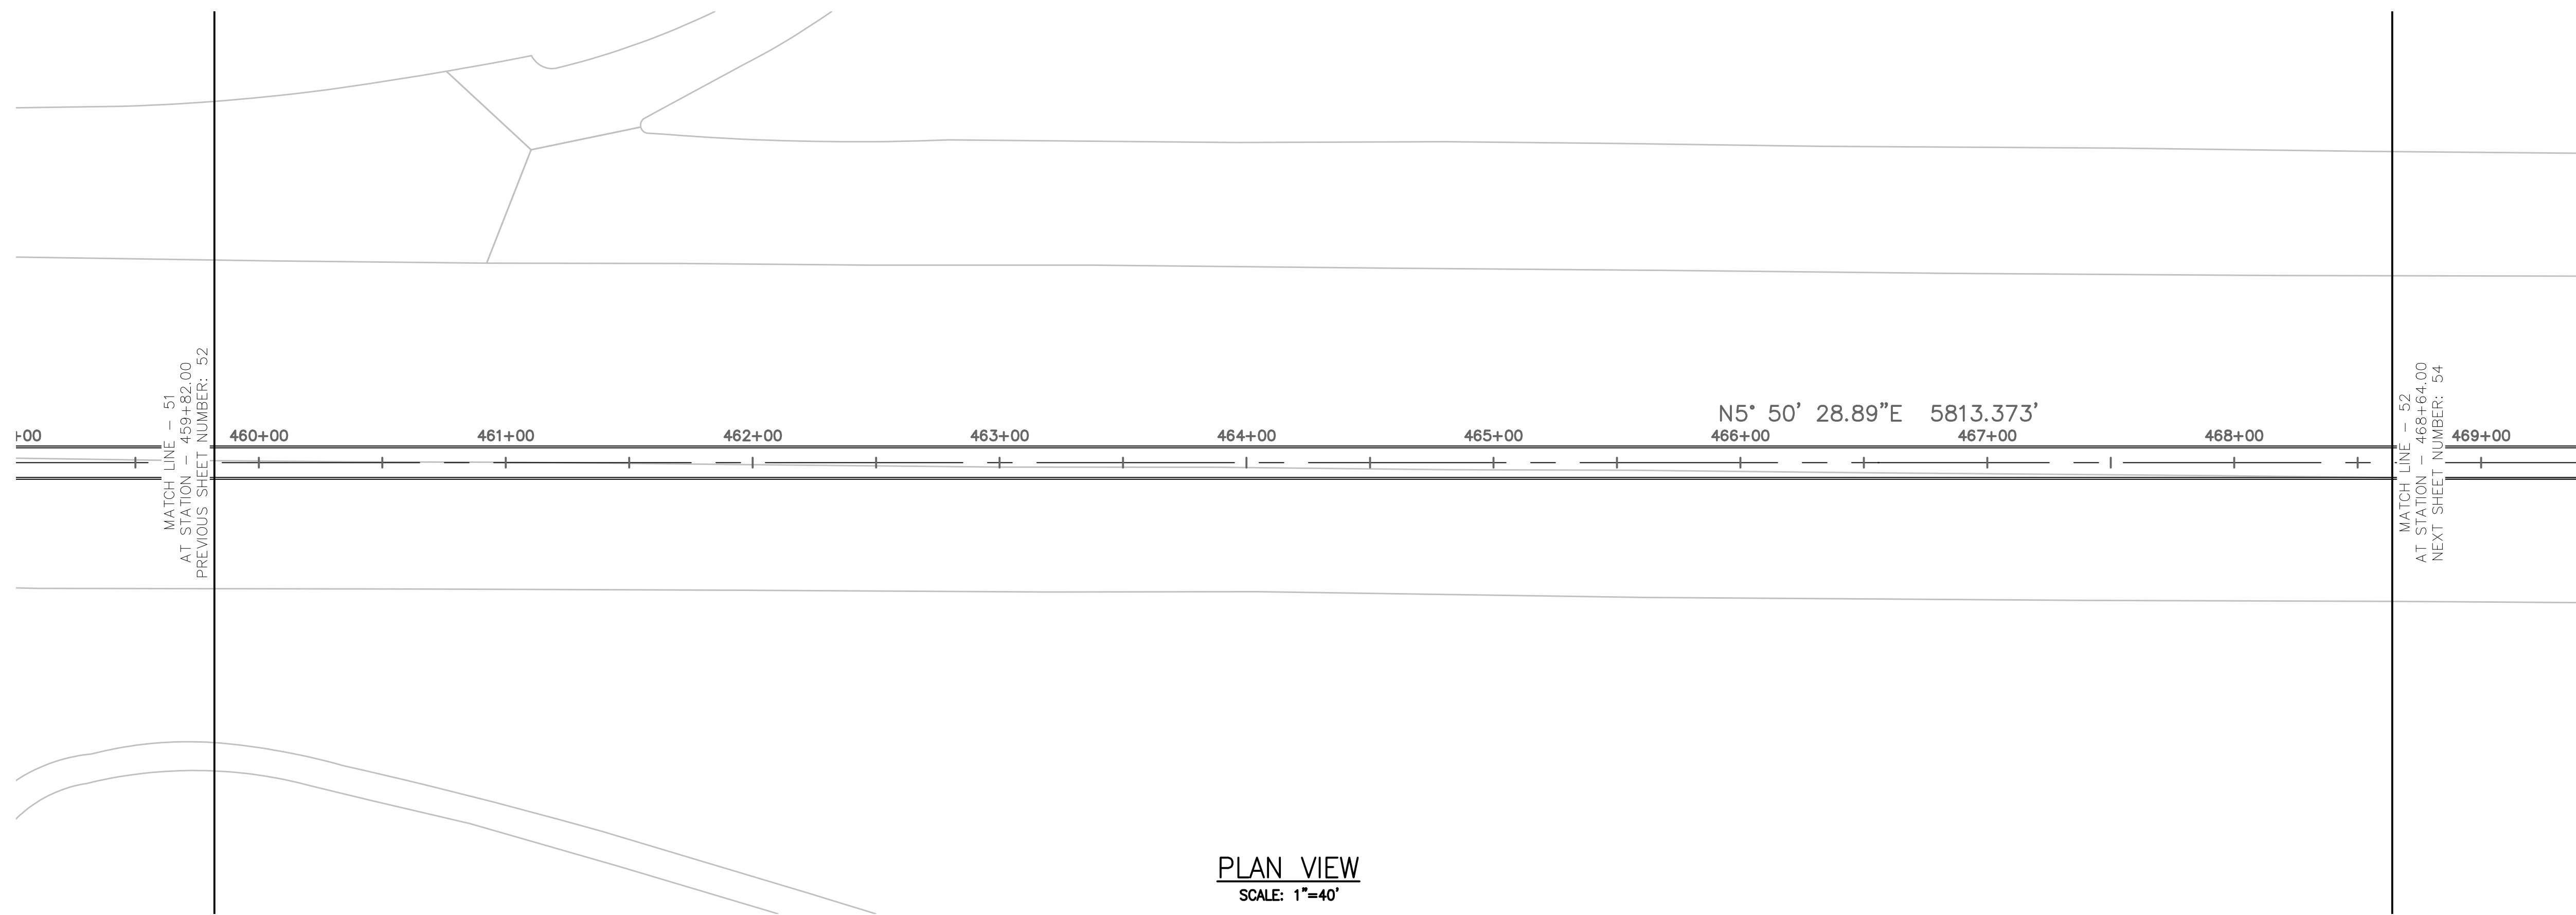


PLAN VIEW
SCALE: 1"=40'

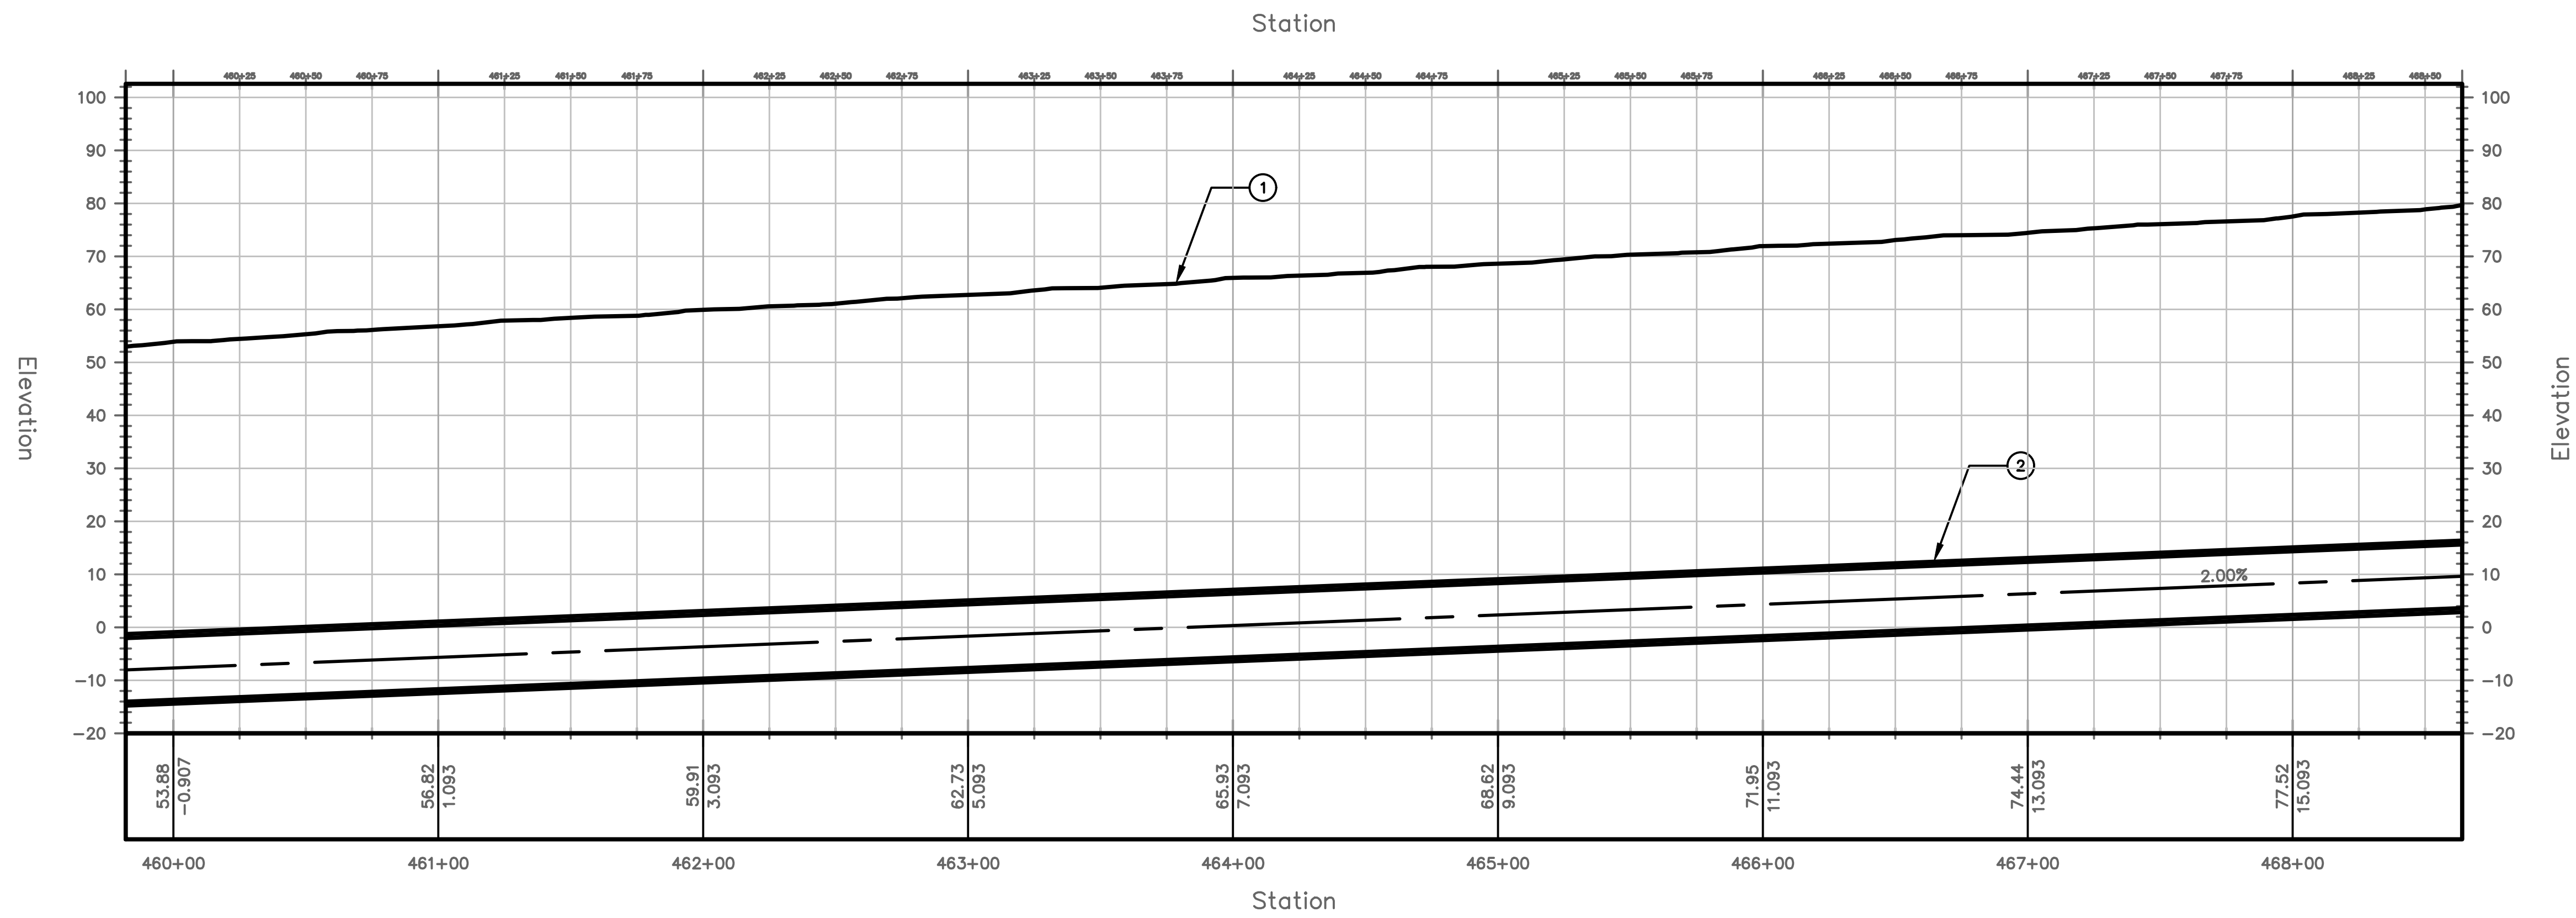

PROFILE VIEW
HORIZONTAL SCALE: 1"=40'
VERTICAL SCALE: 1"=20'

TUNNEL NOTES	
①	EXISTING SURFACE
②	PROPOSED 13.5' O.D. TUNNEL

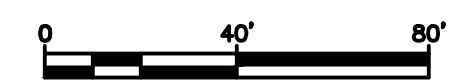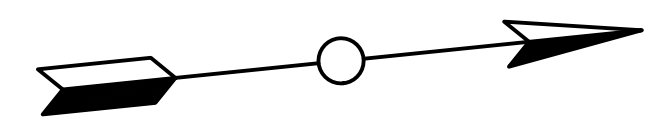


PROJECT NO. MD-002
DRAWING NO. C-052
SHEET NO. 54 OF 77

TRANSPORT TUNNEL PROJECT
TUNNEL ALIGNMENT AND PROFILE


DESIGN BY CW
DRAWN BY AT
CHECKED BY SD

NO.	DATE	REVISIONS	DWN	CKD	APPR

THE BORING COMPANY
1 ROCKET ROAD
HAWTHORNE, CA 90250


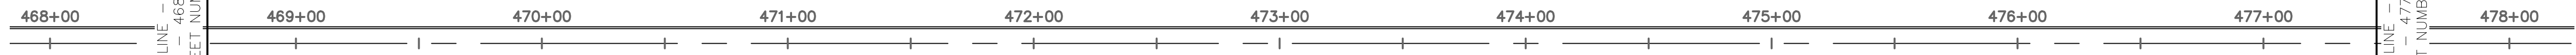


PLAN VIEW
SCALE: 1"=40'

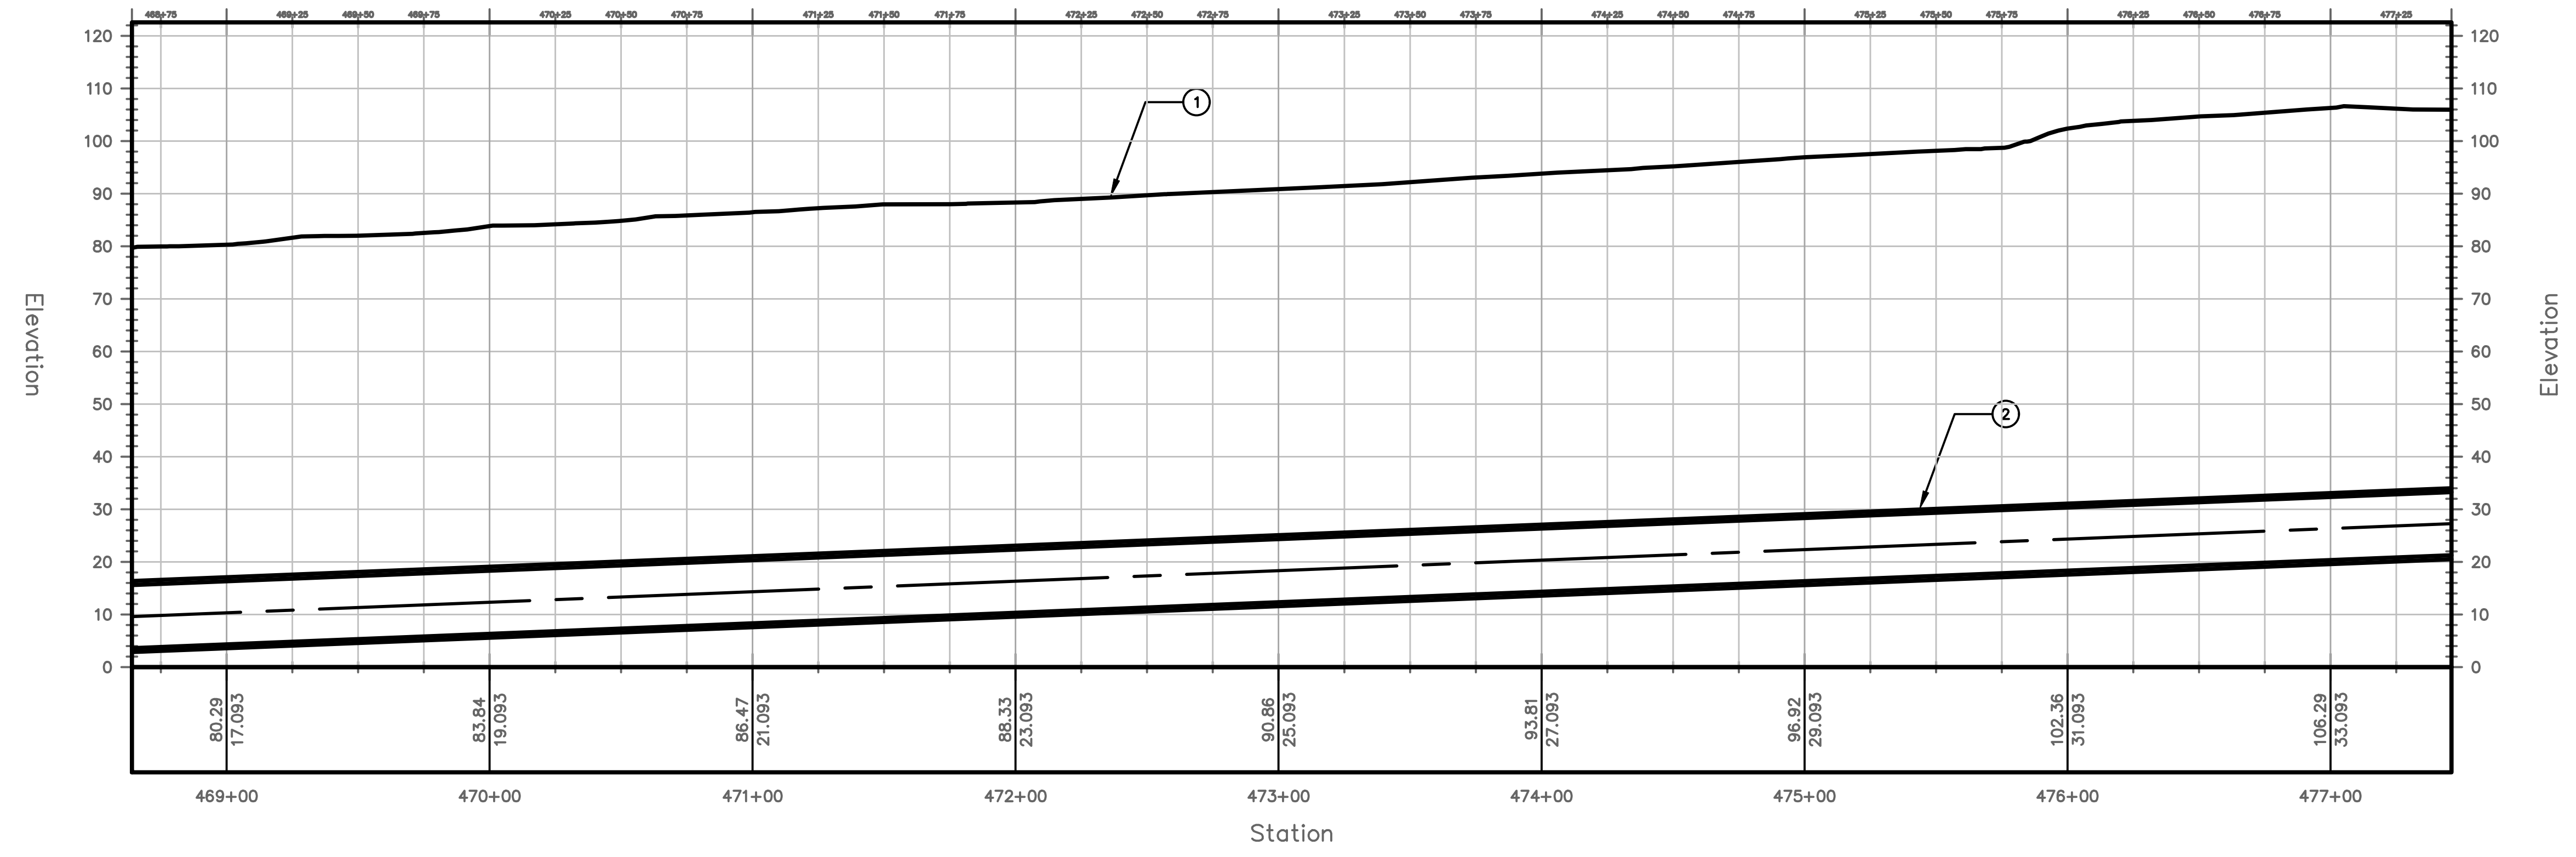

PROFILE VIEW
HORIZONTAL SCALE: 1"=40'
VERTICAL SCALE: 1"=20'

TUNNEL NOTES	
①	EXISTING SURFACE
②	PROPOSED 13.5' O.D. TUNNEL

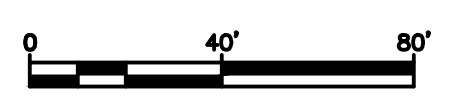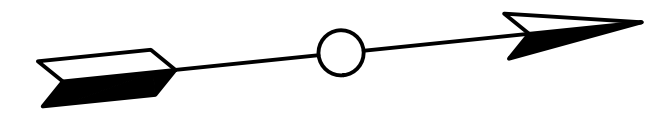


PROJECT NO. MD-002
DRAWING NO. C-053
SHEET NO. 55 OF 77

TRANSPORT TUNNEL PROJECT
TUNNEL ALIGNMENT AND PROFILE


DESIGN BY CW
DRAWN BY AT
CHECKED BY SD

NO.	DATE	REVISIONS	DWN	CKD	APPR

THE BORING COMPANY
1 ROCKET ROAD
HAWTHORNE, CA 90250

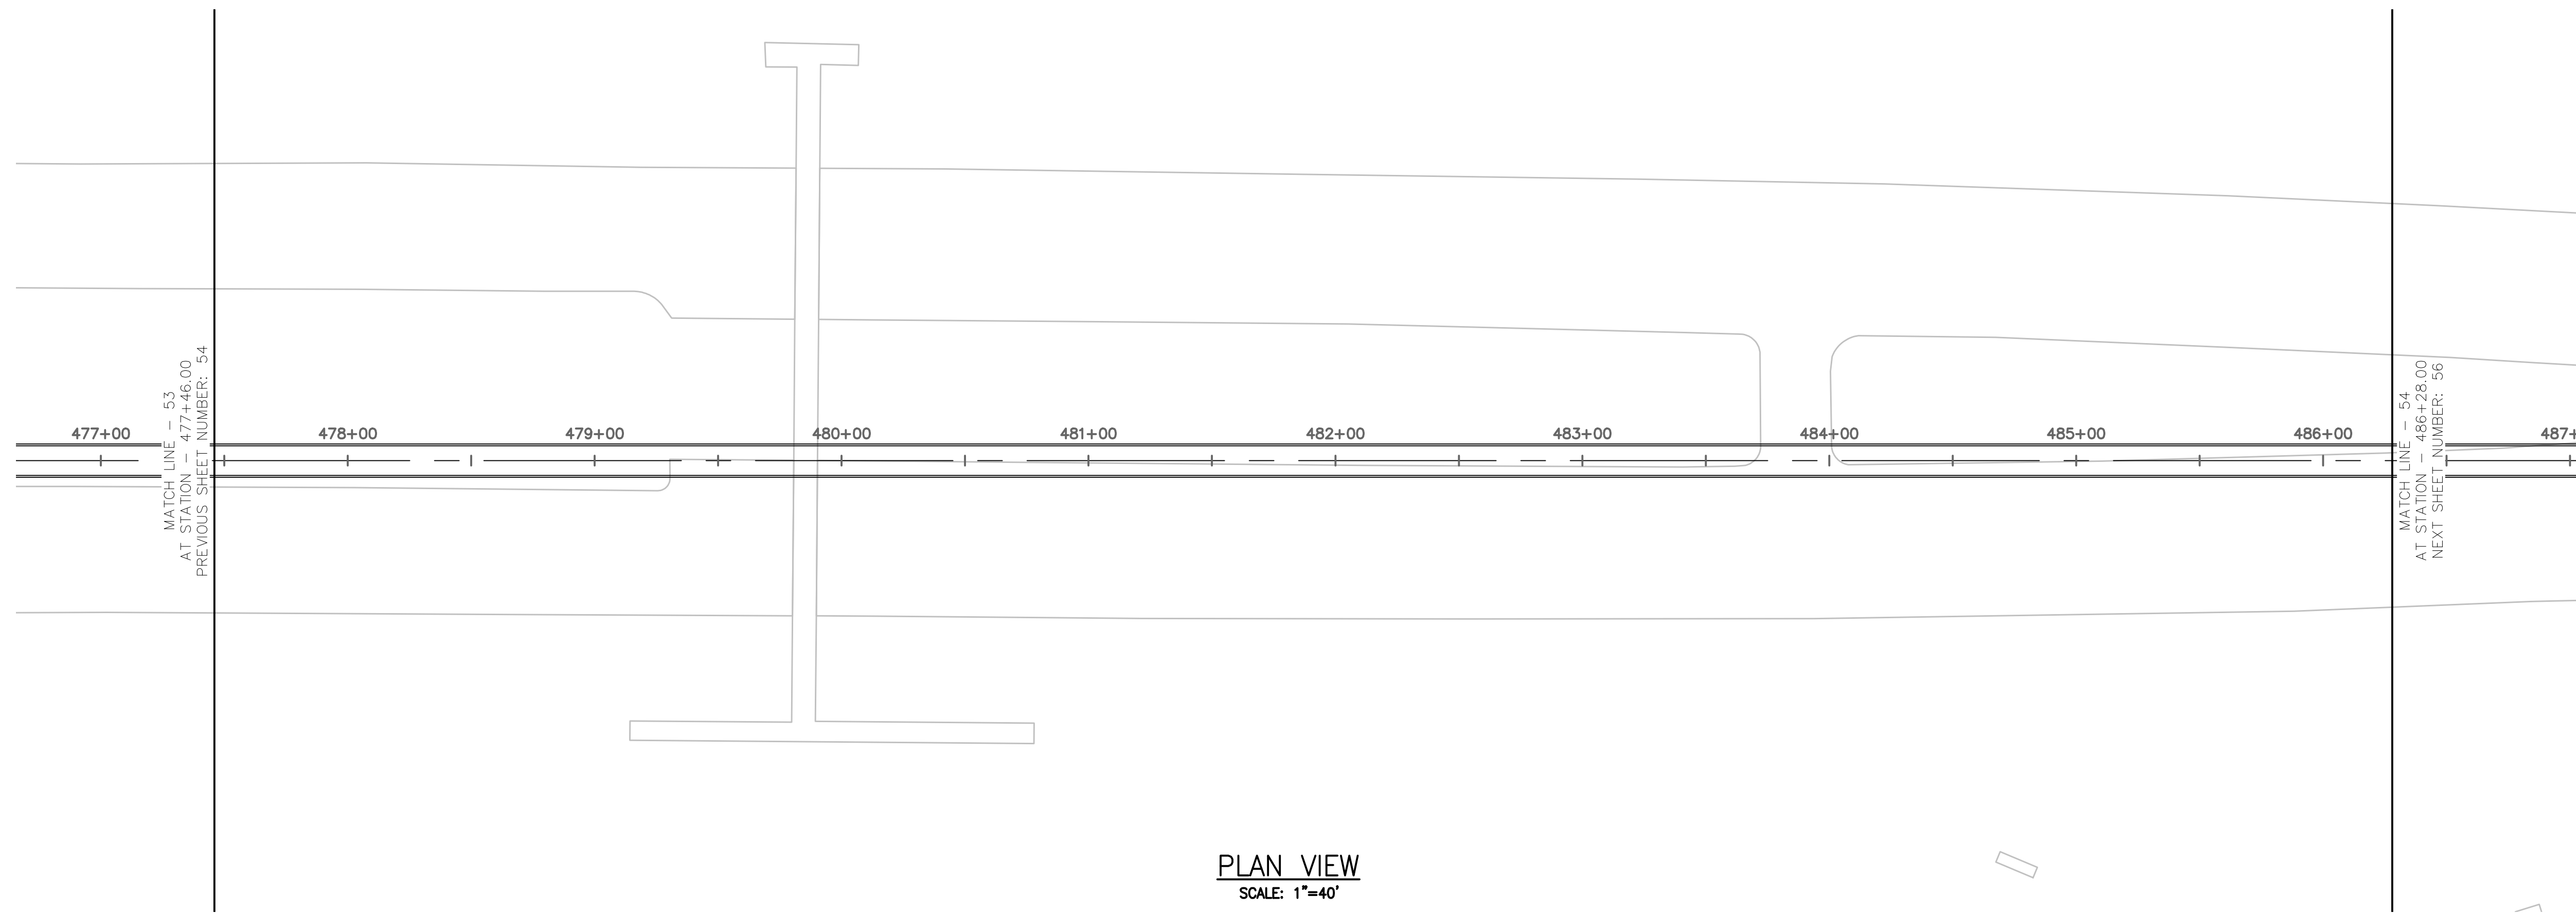

PLAN VIEW
SCALE: 1"=40'

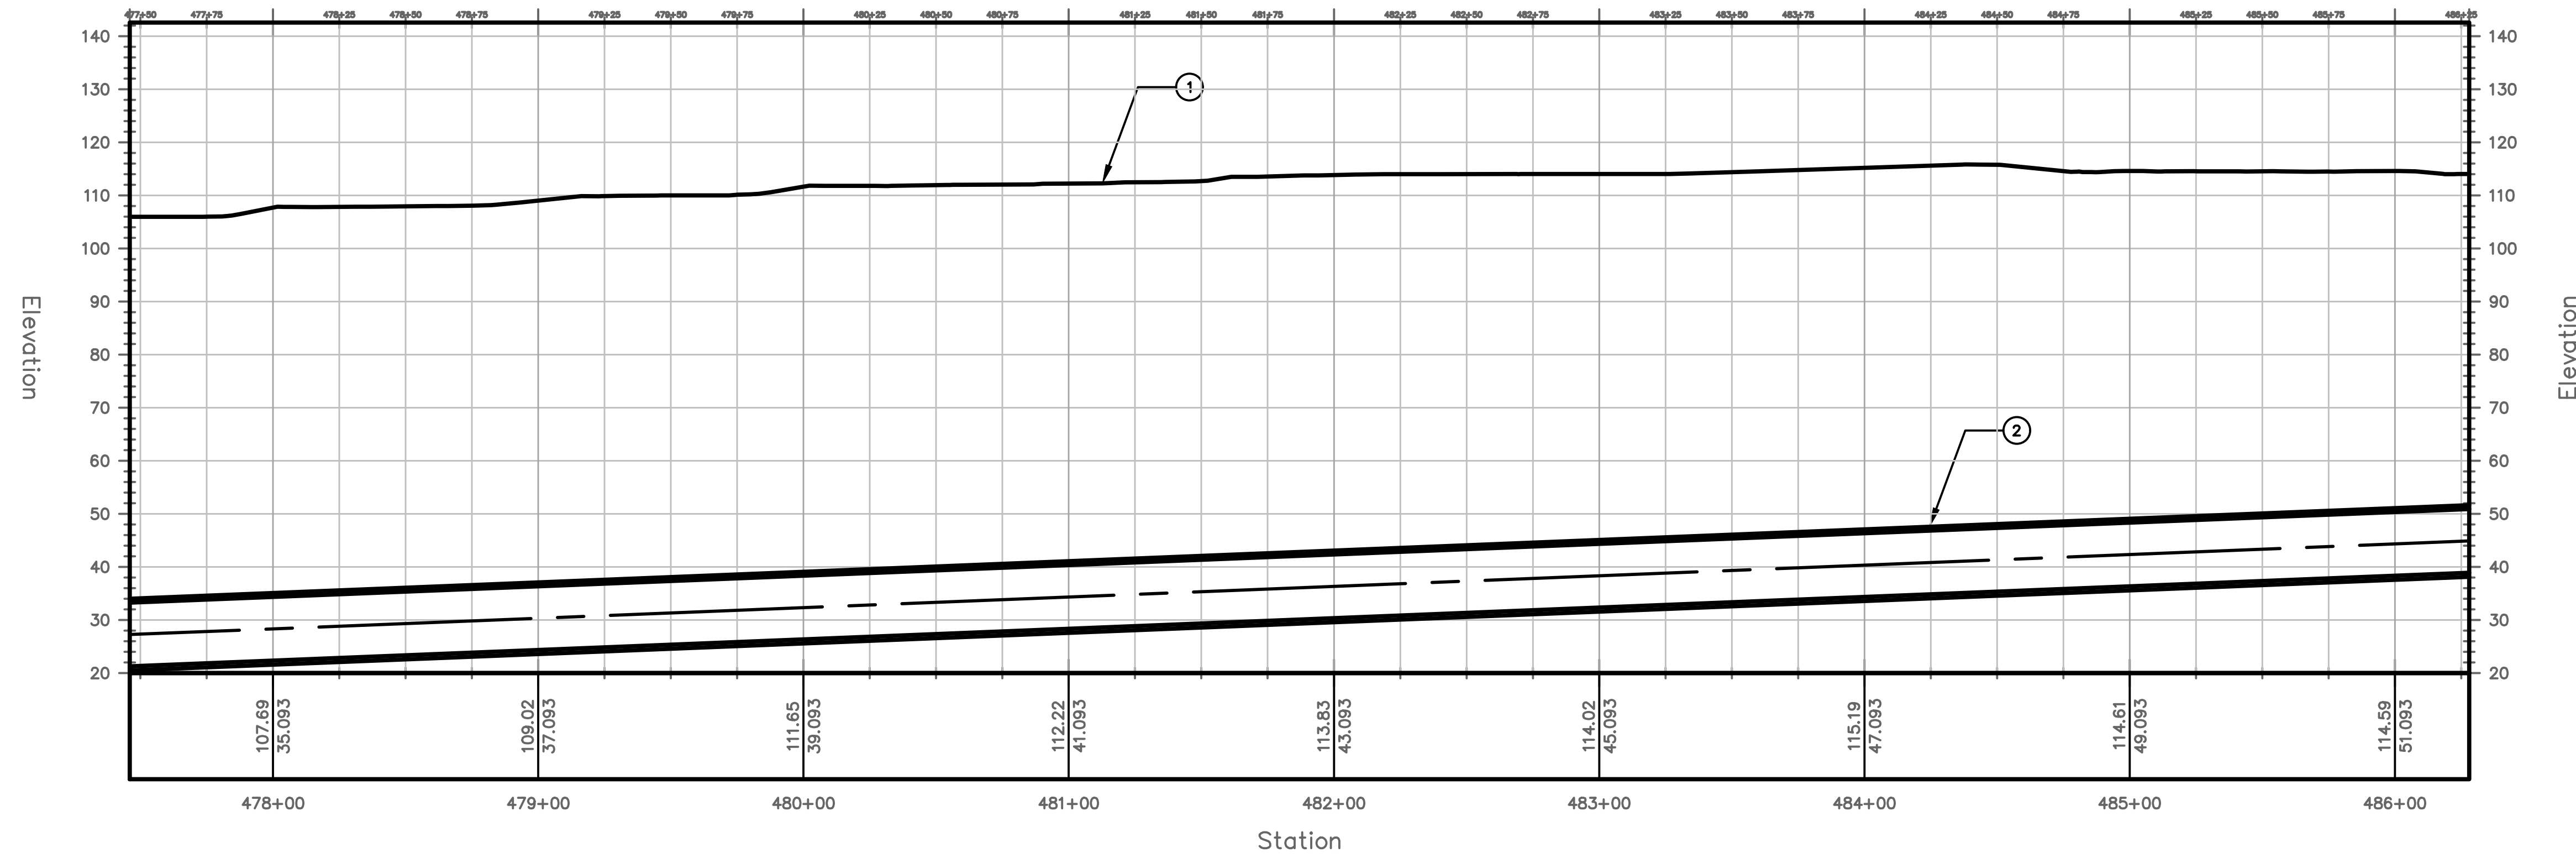

PROFILE VIEW
HORIZONTAL SCALE: 1"=40'
VERTICAL SCALE: 1"=20'

TUNNEL NOTES	
①	EXISTING SURFACE
②	PROPOSED 13.5' O.D. TUNNEL


PROJECT NO. MD-002
DRAWING NO. C-054
SHEET NO. 56 OF 77

TRANSPORT TUNNEL PROJECT
TUNNEL ALIGNMENT AND PROFILE


DESIGN BY CW
DRAWN BY AT
CHECKED BY SD

NO.	DATE	REVISIONS	DWN	CKD	APPR

THE BORING COMPANY
1 ROCKET ROAD
HAWTHORNE, CA 90250


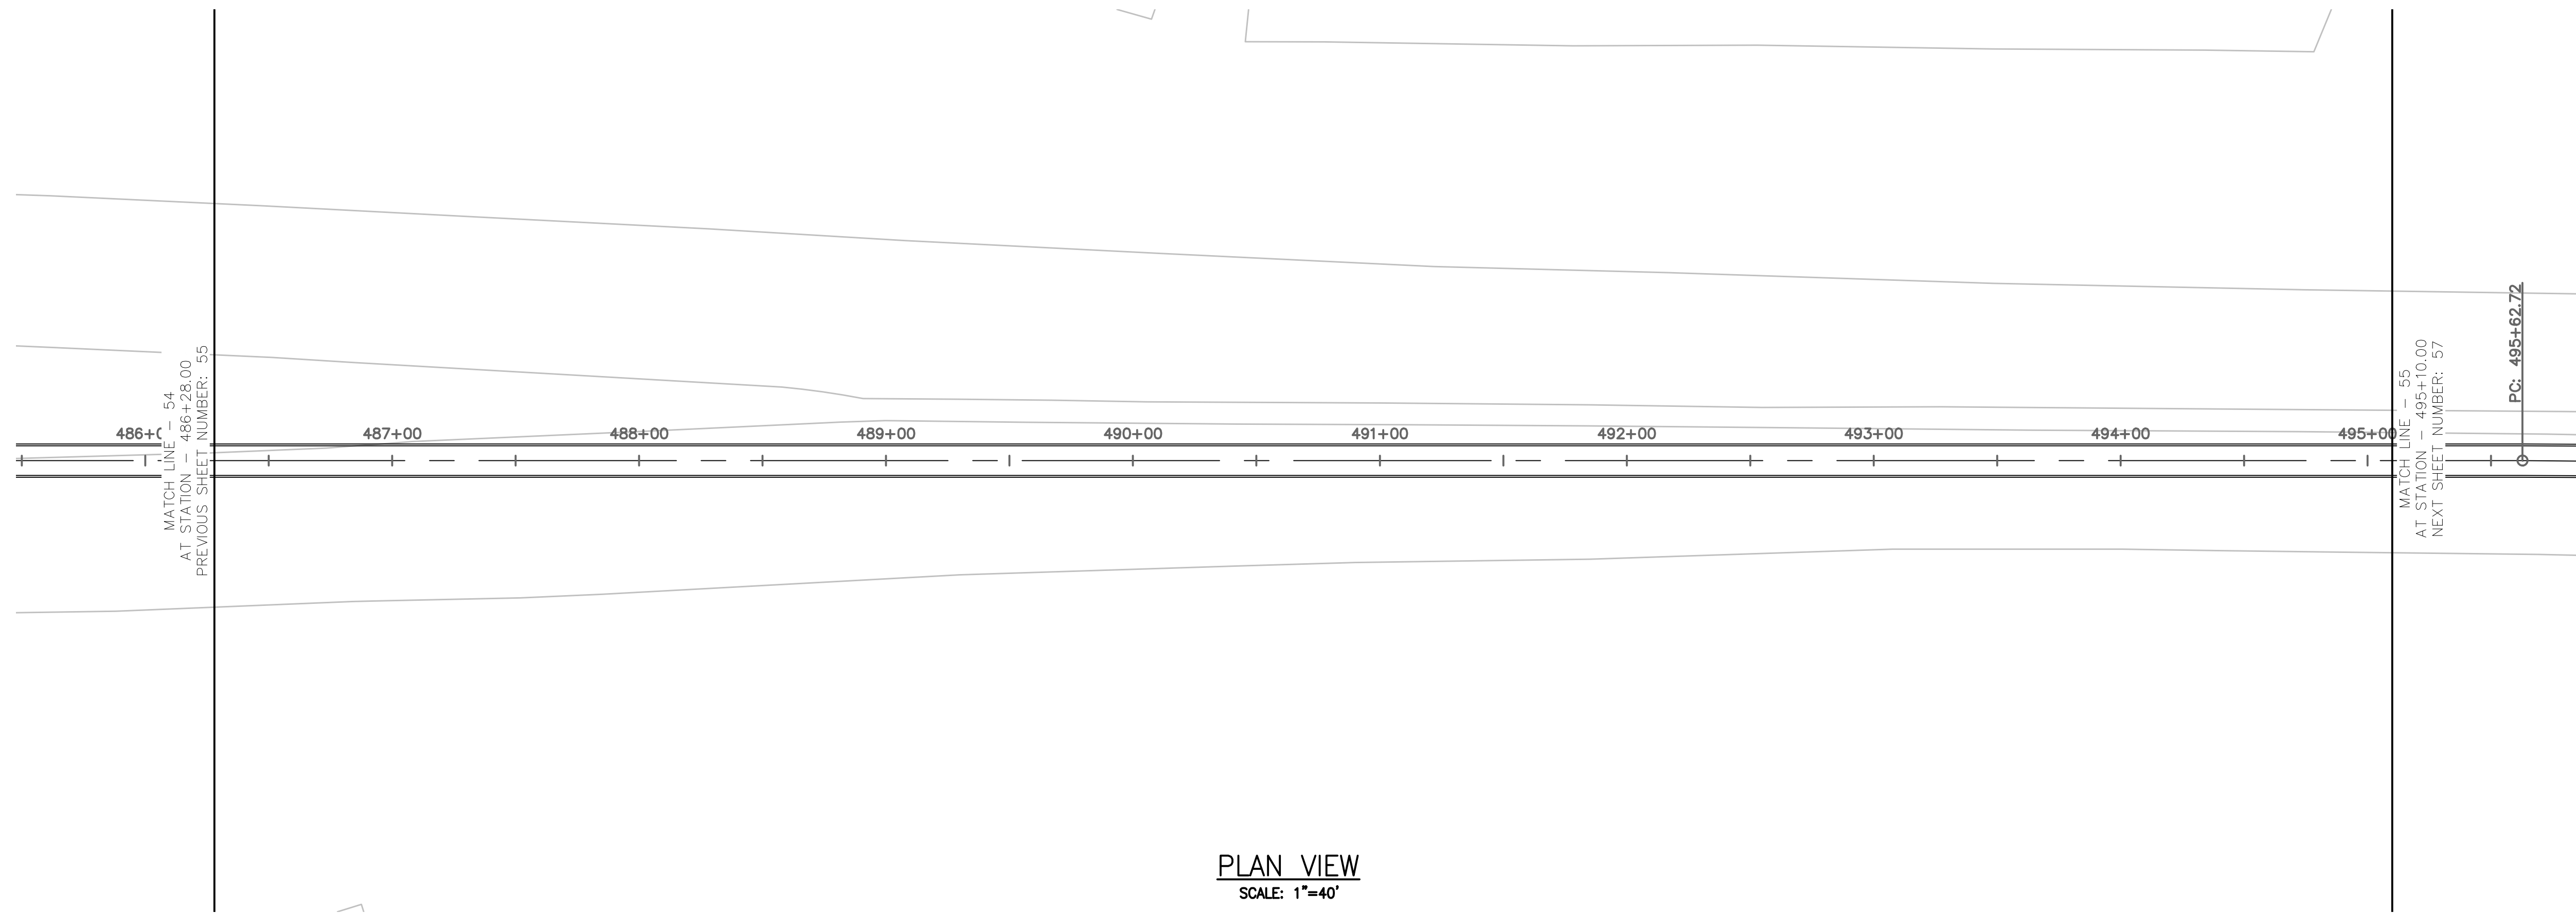


PLAN VIEW
SCALE: 1"=40'

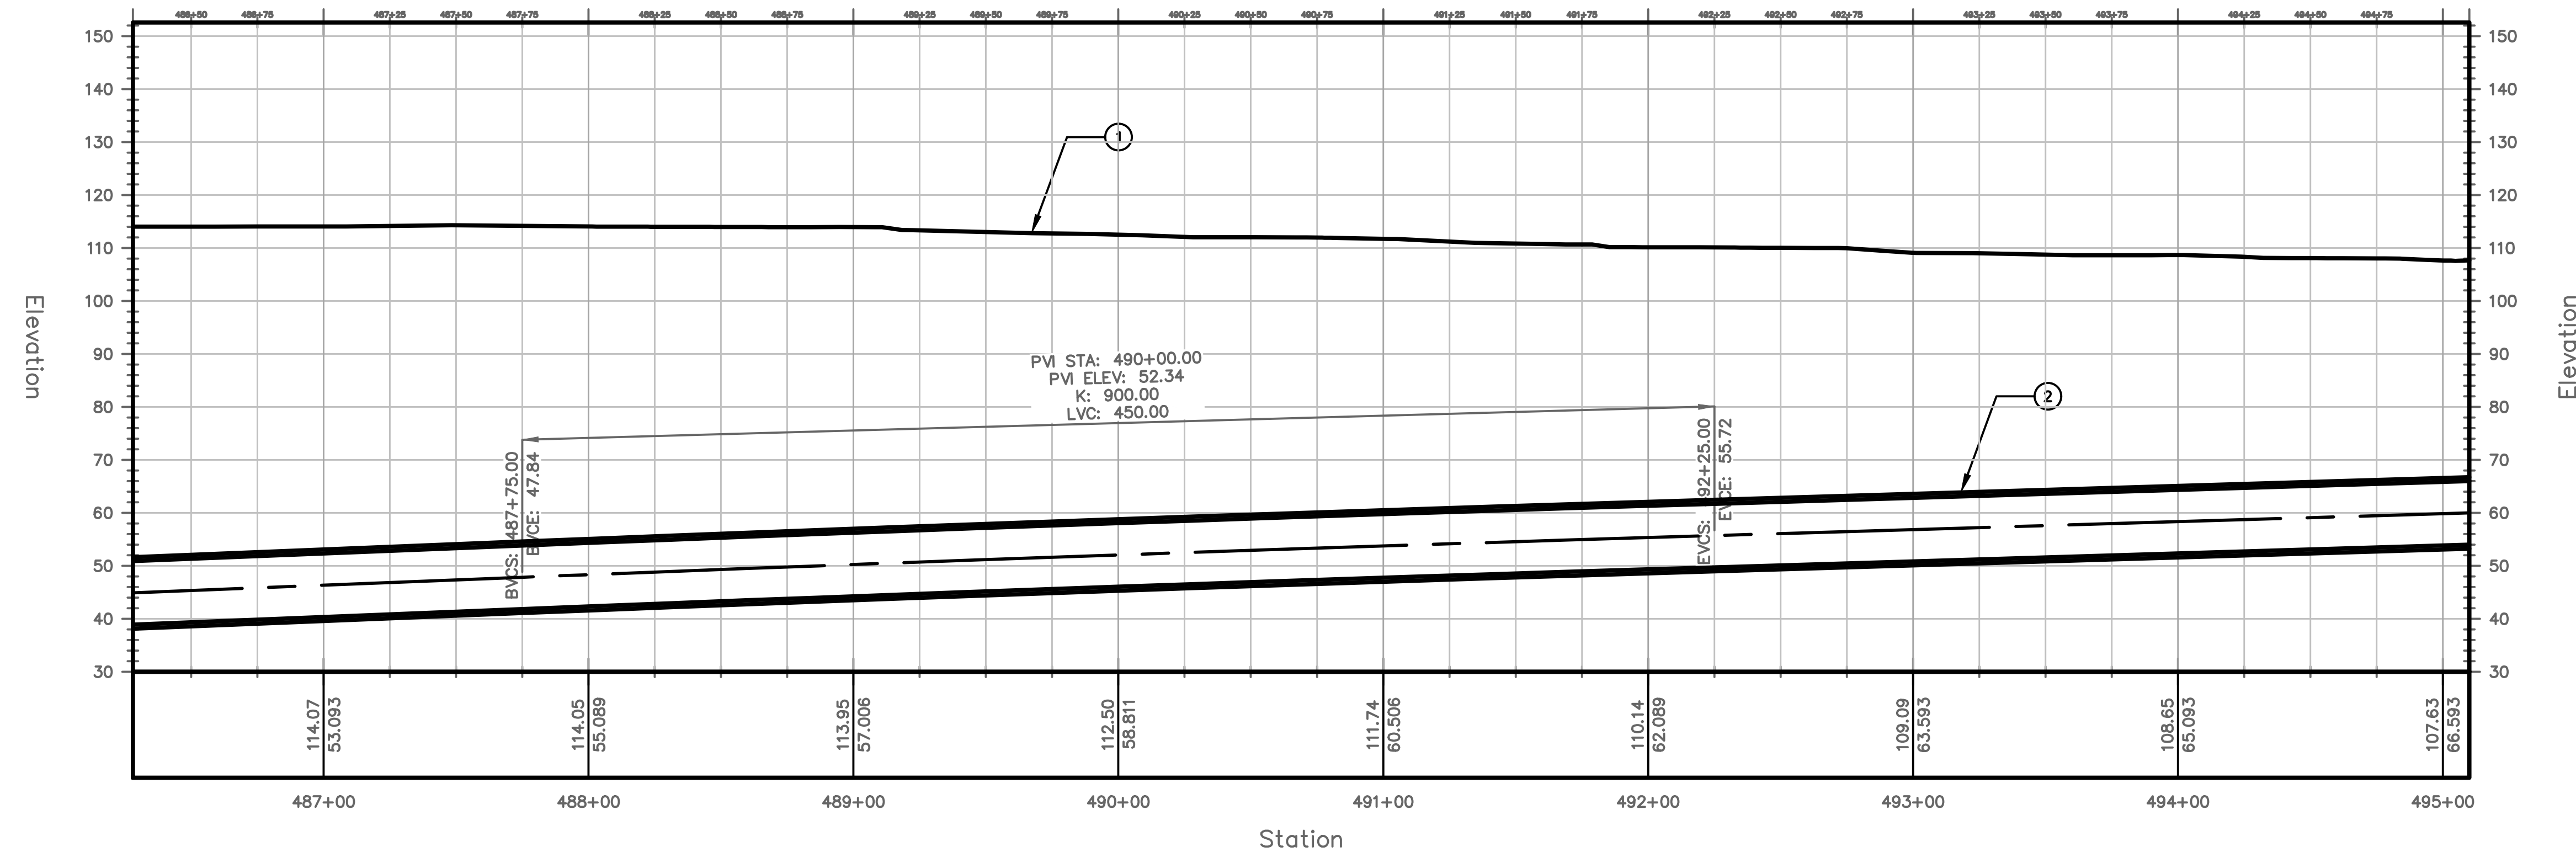

PROFILE VIEW
HORIZONTAL SCALE: 1"=40'
VERTICAL SCALE: 1"=20'

TUNNEL NOTES	
①	EXISTING SURFACE
②	PROPOSED 13.5' O.D. TUNNEL

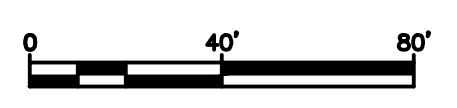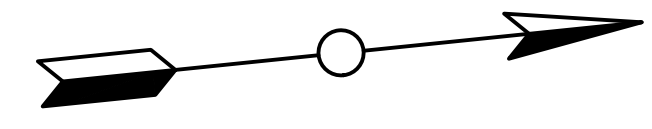


PROJECT NO. MD-002
DRAWING NO. C-055
SHEET NO. 57 OF 77

TRANSPORT TUNNEL PROJECT
TUNNEL ALIGNMENT AND PROFILE

DESIGN BY CW
DRAWN BY AT
CHECKED BY SD


NO.	DATE	REVISIONS	DWN	CKD	APPR

THE BORING COMPANY
1 ROCKET ROAD
HAWTHORNE, CA 90250


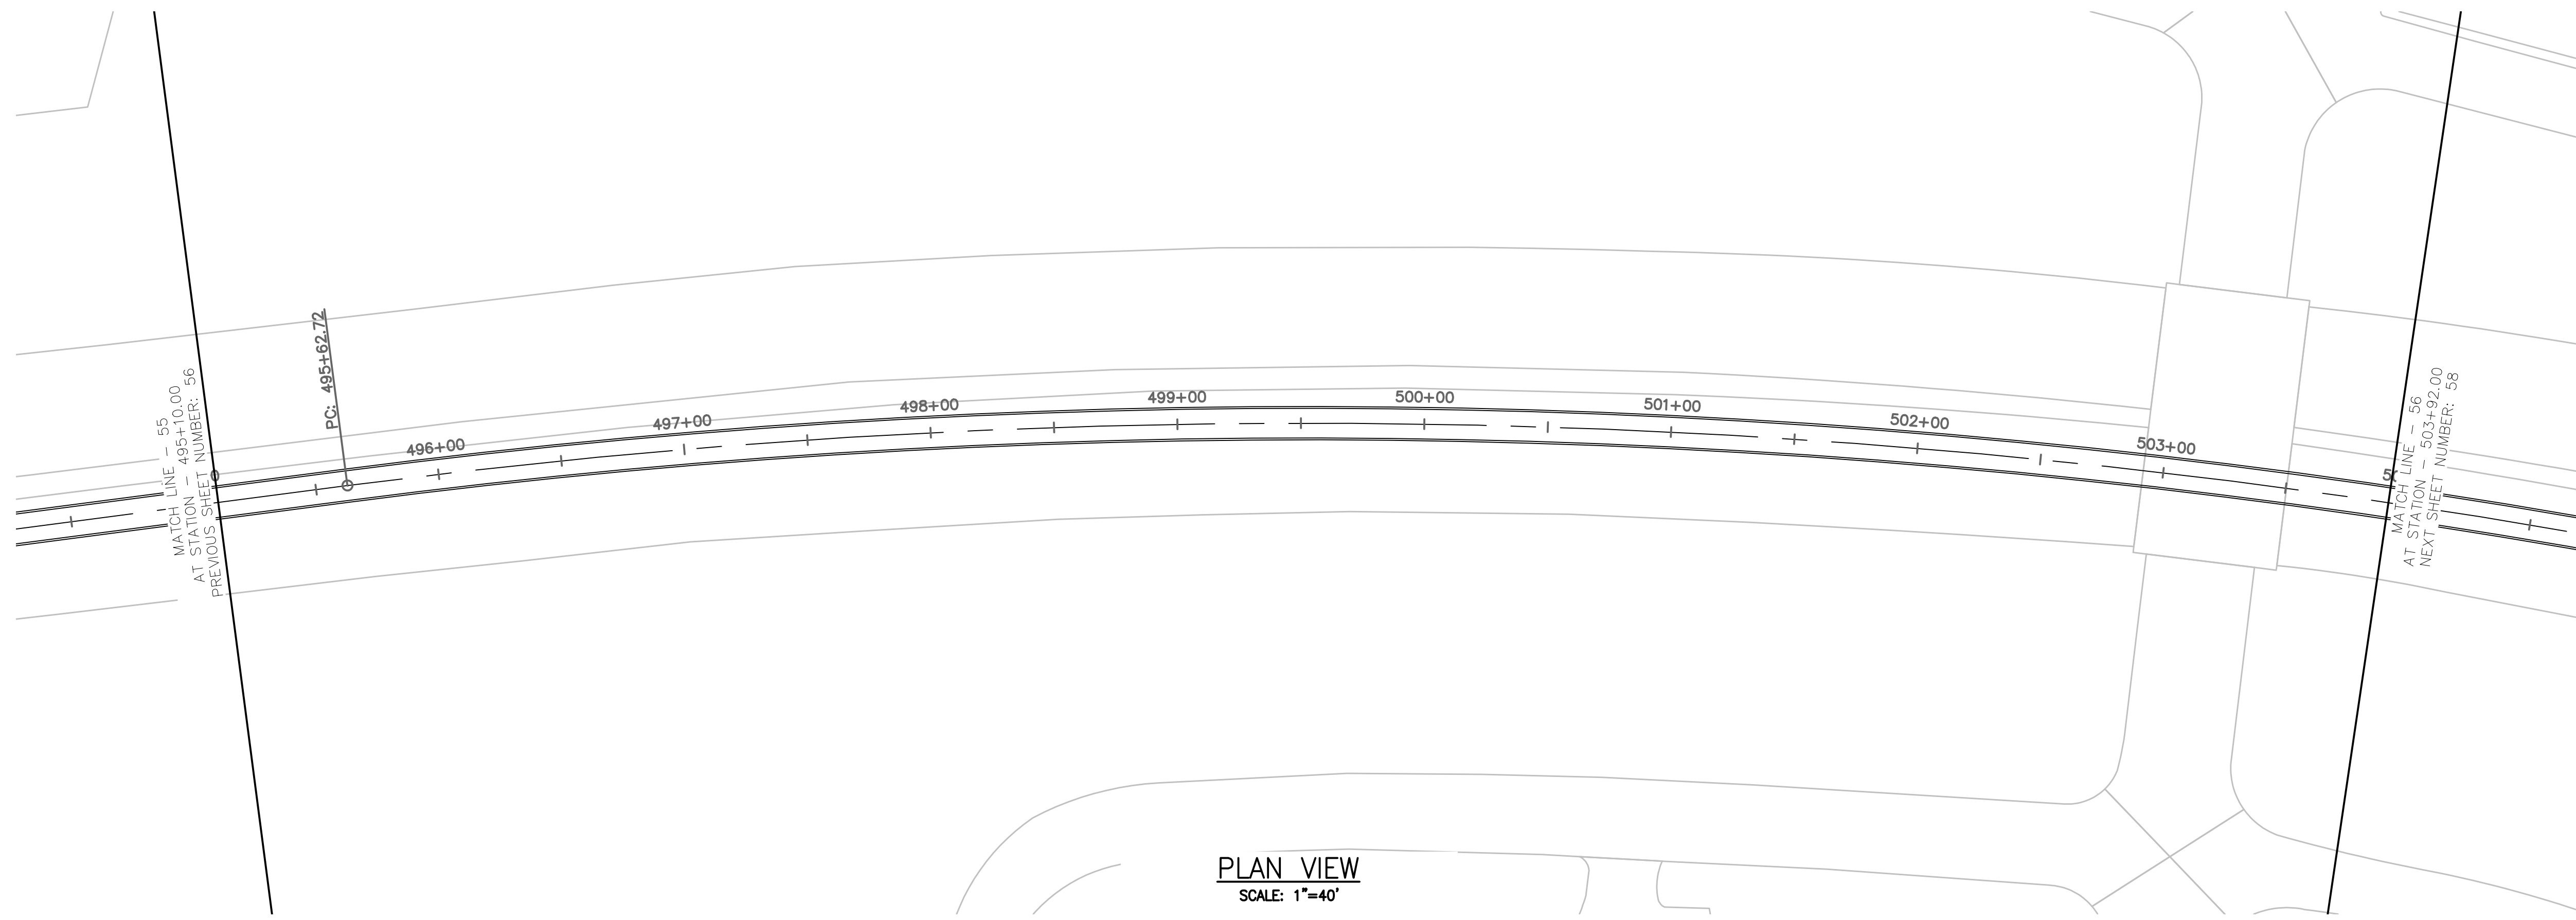


PLAN VIEW
SCALE: 1"=40'

TUNNEL NOTES	
①	EXISTING SURFACE
②	PROPOSED 13.5' O.D. TUNNEL

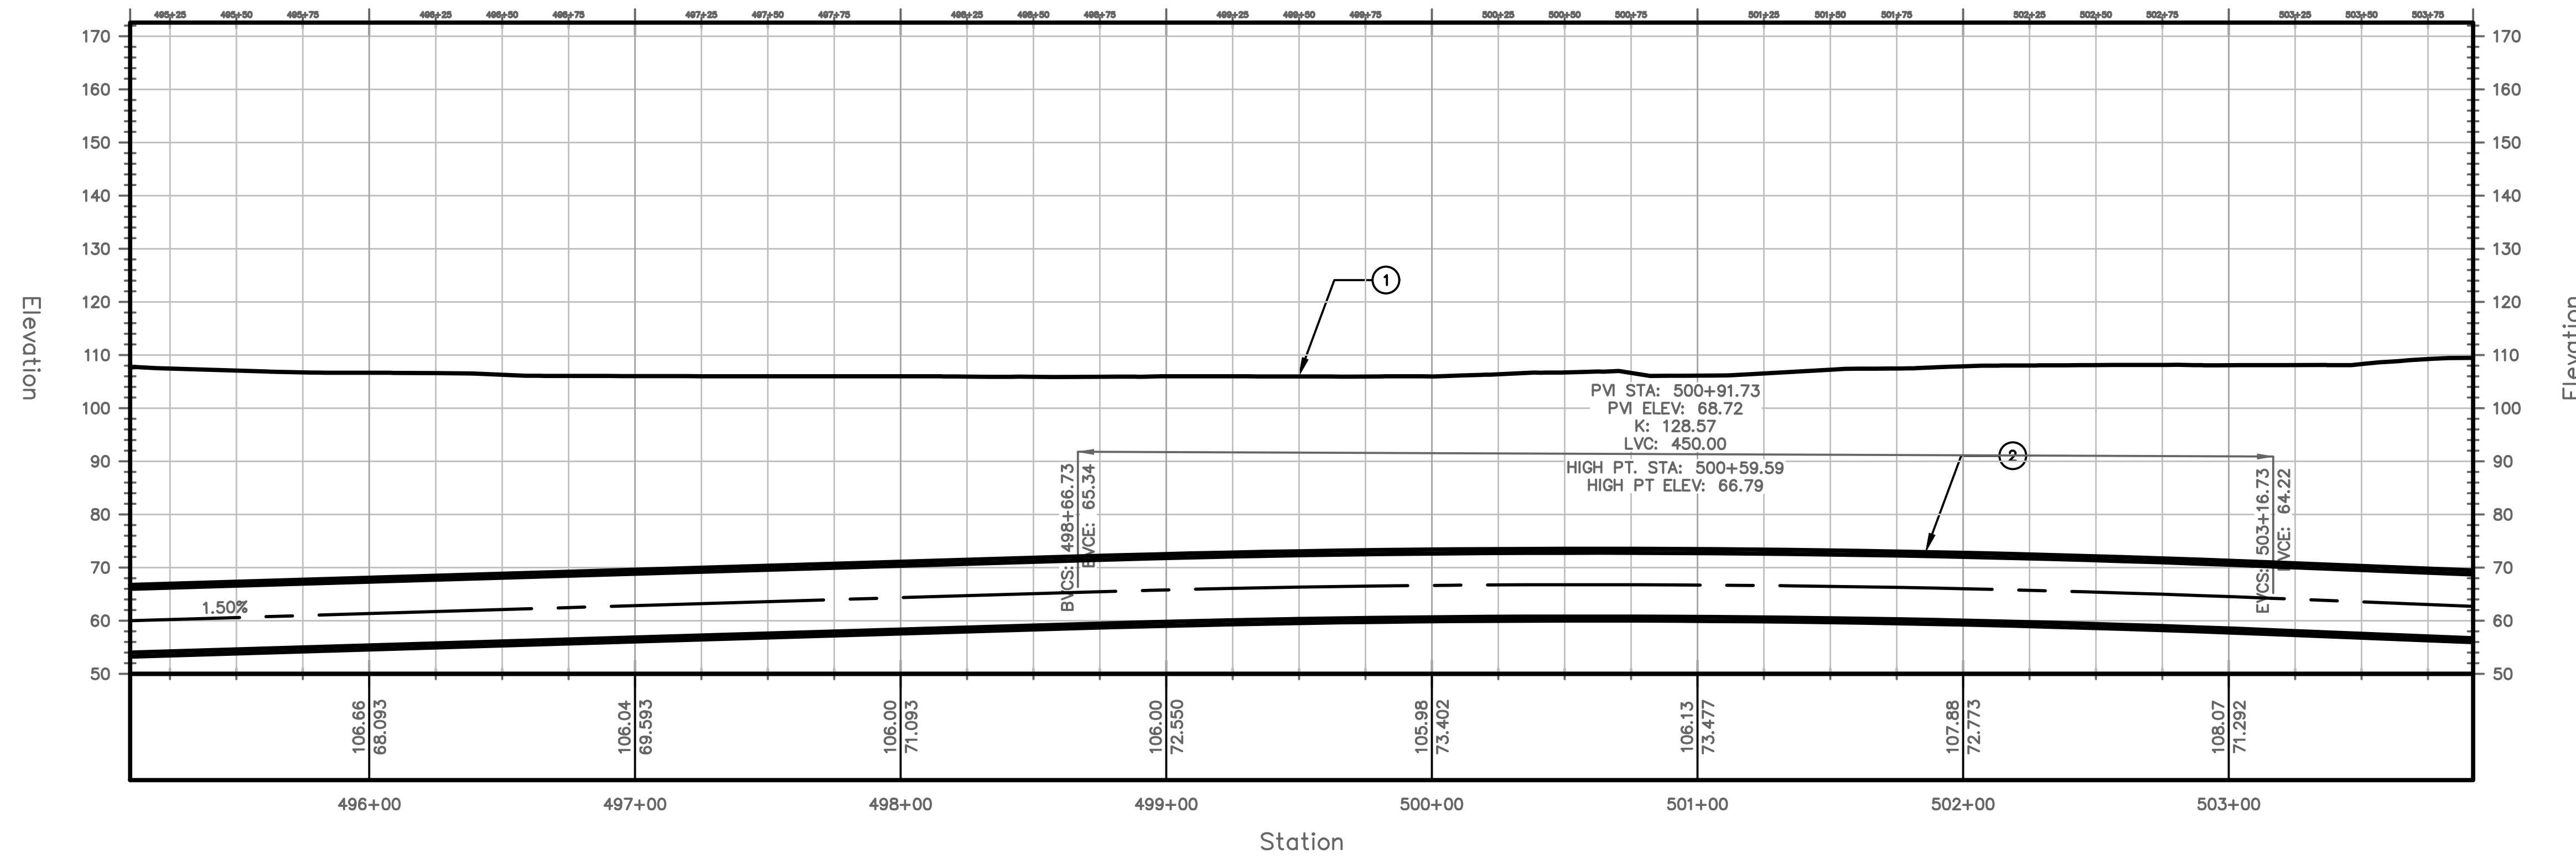

PROFILE VIEW
HORIZONTAL SCALE: 1"=40'
VERTICAL SCALE: 1"=20'

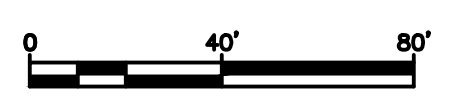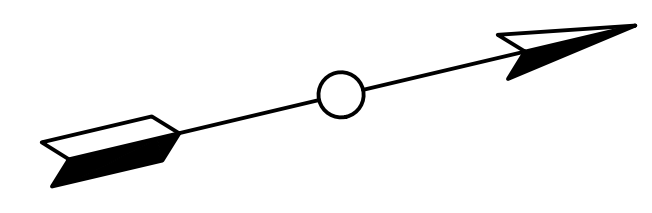



PROJECT NO. MD-002
DRAWING NO. C-056
SHEET NO. 58 OF 77

TRANSPORT TUNNEL PROJECT
TUNNEL ALIGNMENT AND PROFILE


DESIGN BY CW
DRAWN BY AT
CHECKED BY SD

NO.	DATE	REVISIONS	DWN	CKD	APPR


THE BORING COMPANY
1 ROCKET ROAD
HAWTHORNE, CA 90250

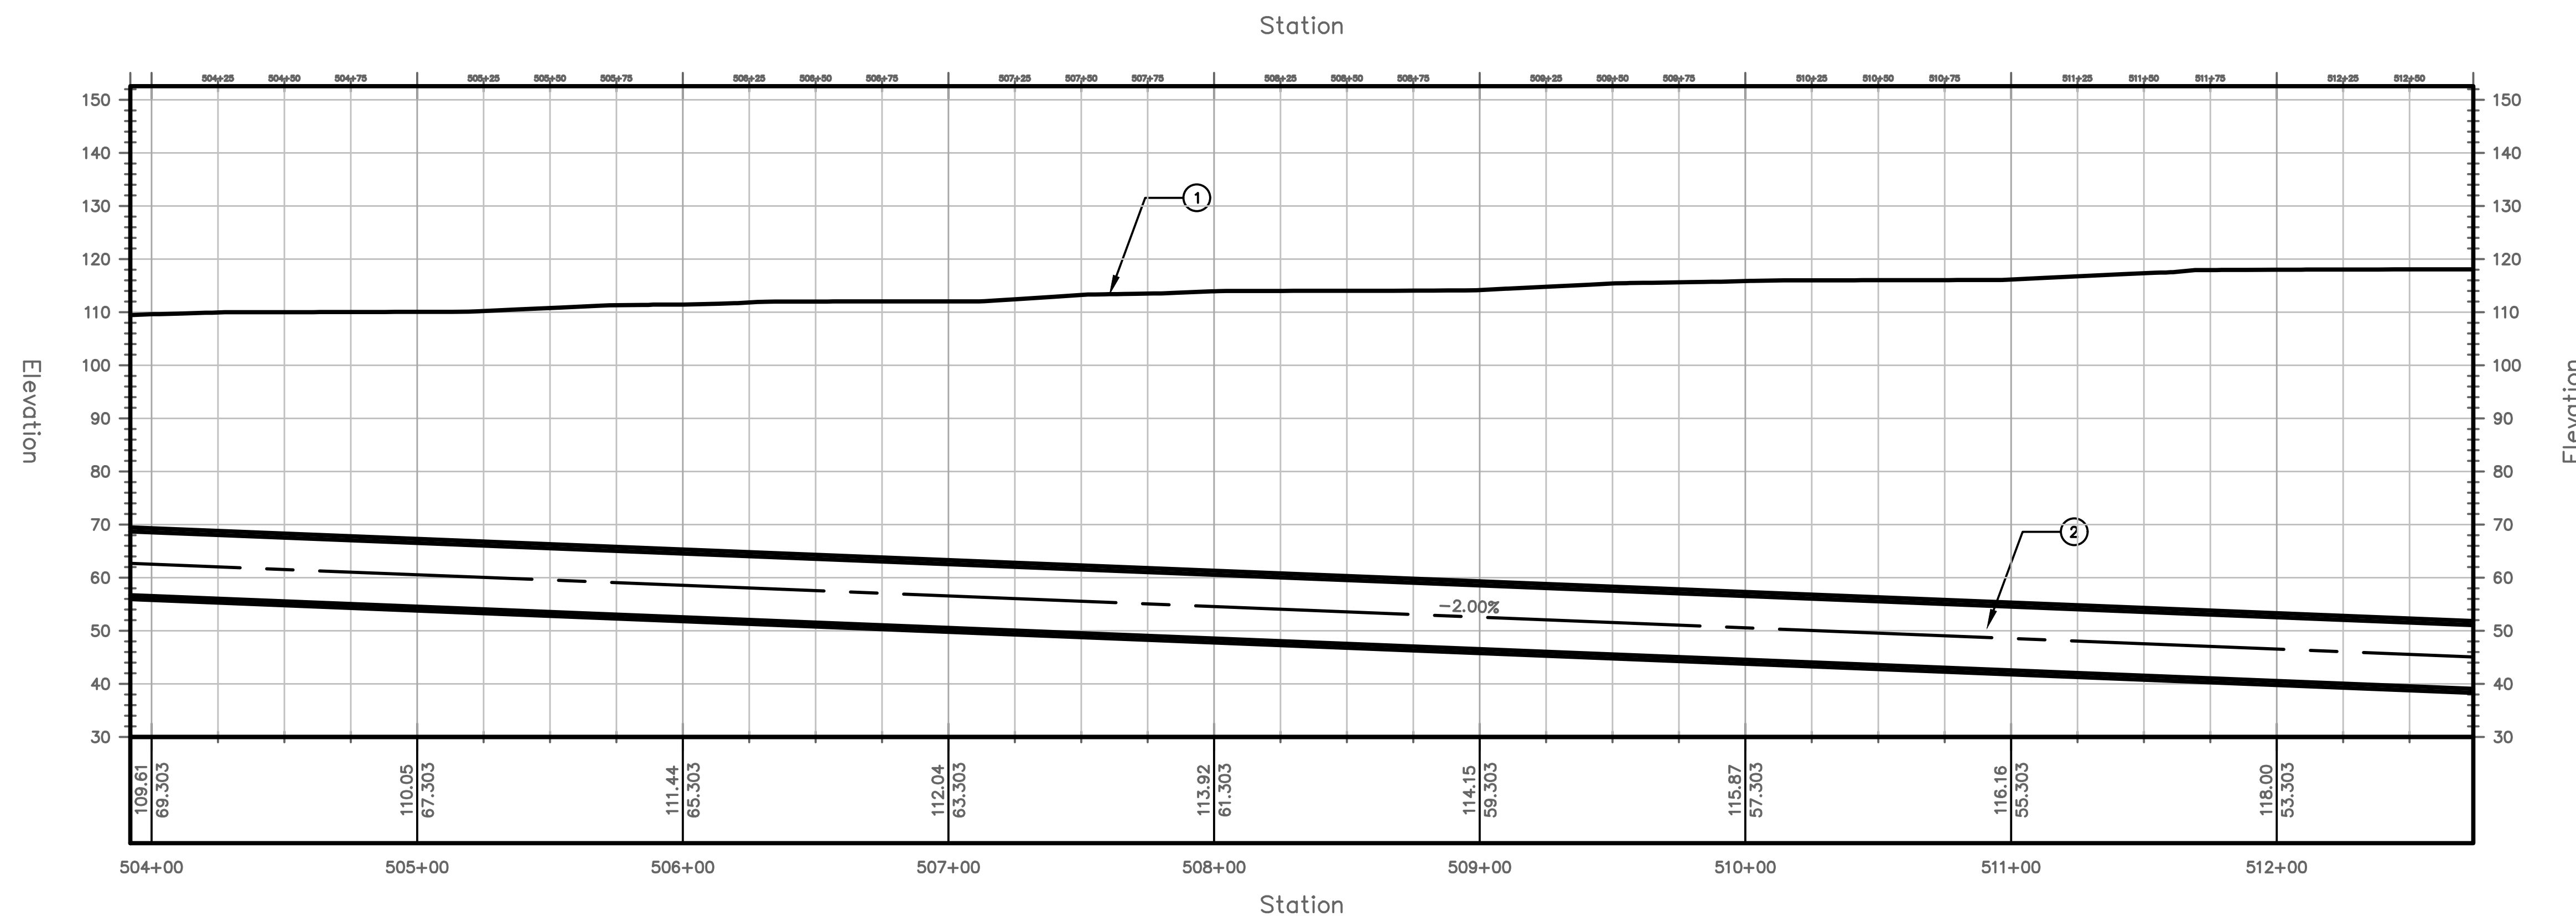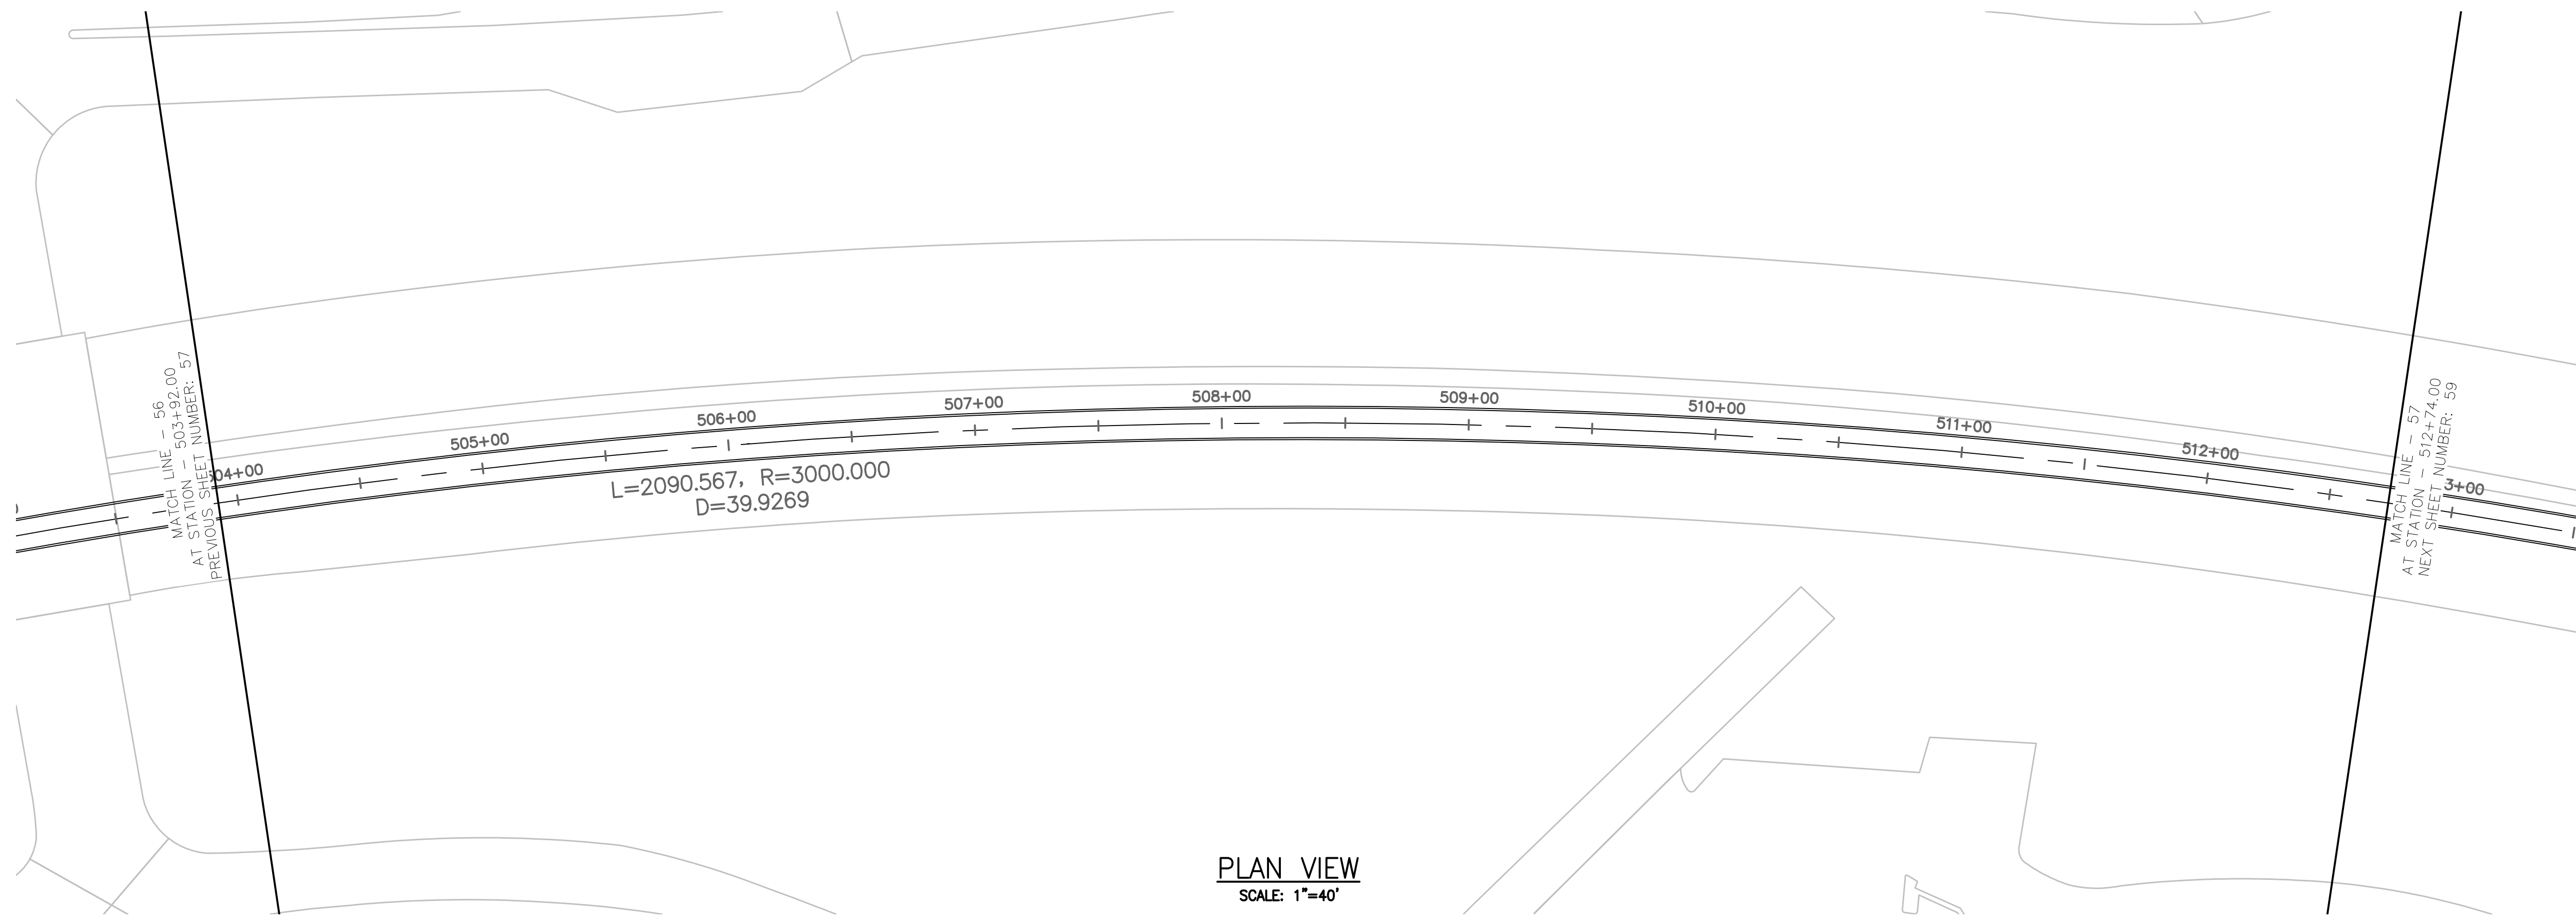


TUNNEL NOTES	
①	EXISTING SURFACE
②	PROPOSED 13.5' O.D. TUNNEL

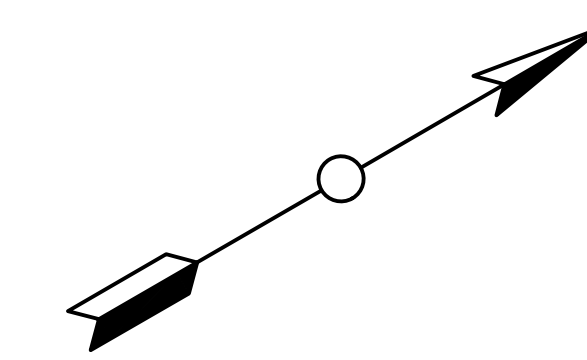

PROJECT NO.	MD-002				
DRAWING NO.	C-057				
SHEET NO.	59 OF 77				
TRANSPORT TUNNEL PROJECT					
TUNNEL ALIGNMENT AND PROFILE					
DESIGN BY	CW				
DRAWN BY	AT				
CHECKED BY	SD				
NO.	DATE	REVISIONS	DWN	CKD	APPR
THE BORING COMPANY 1 ROCKET ROAD HAWTHORNE, CA 90250					

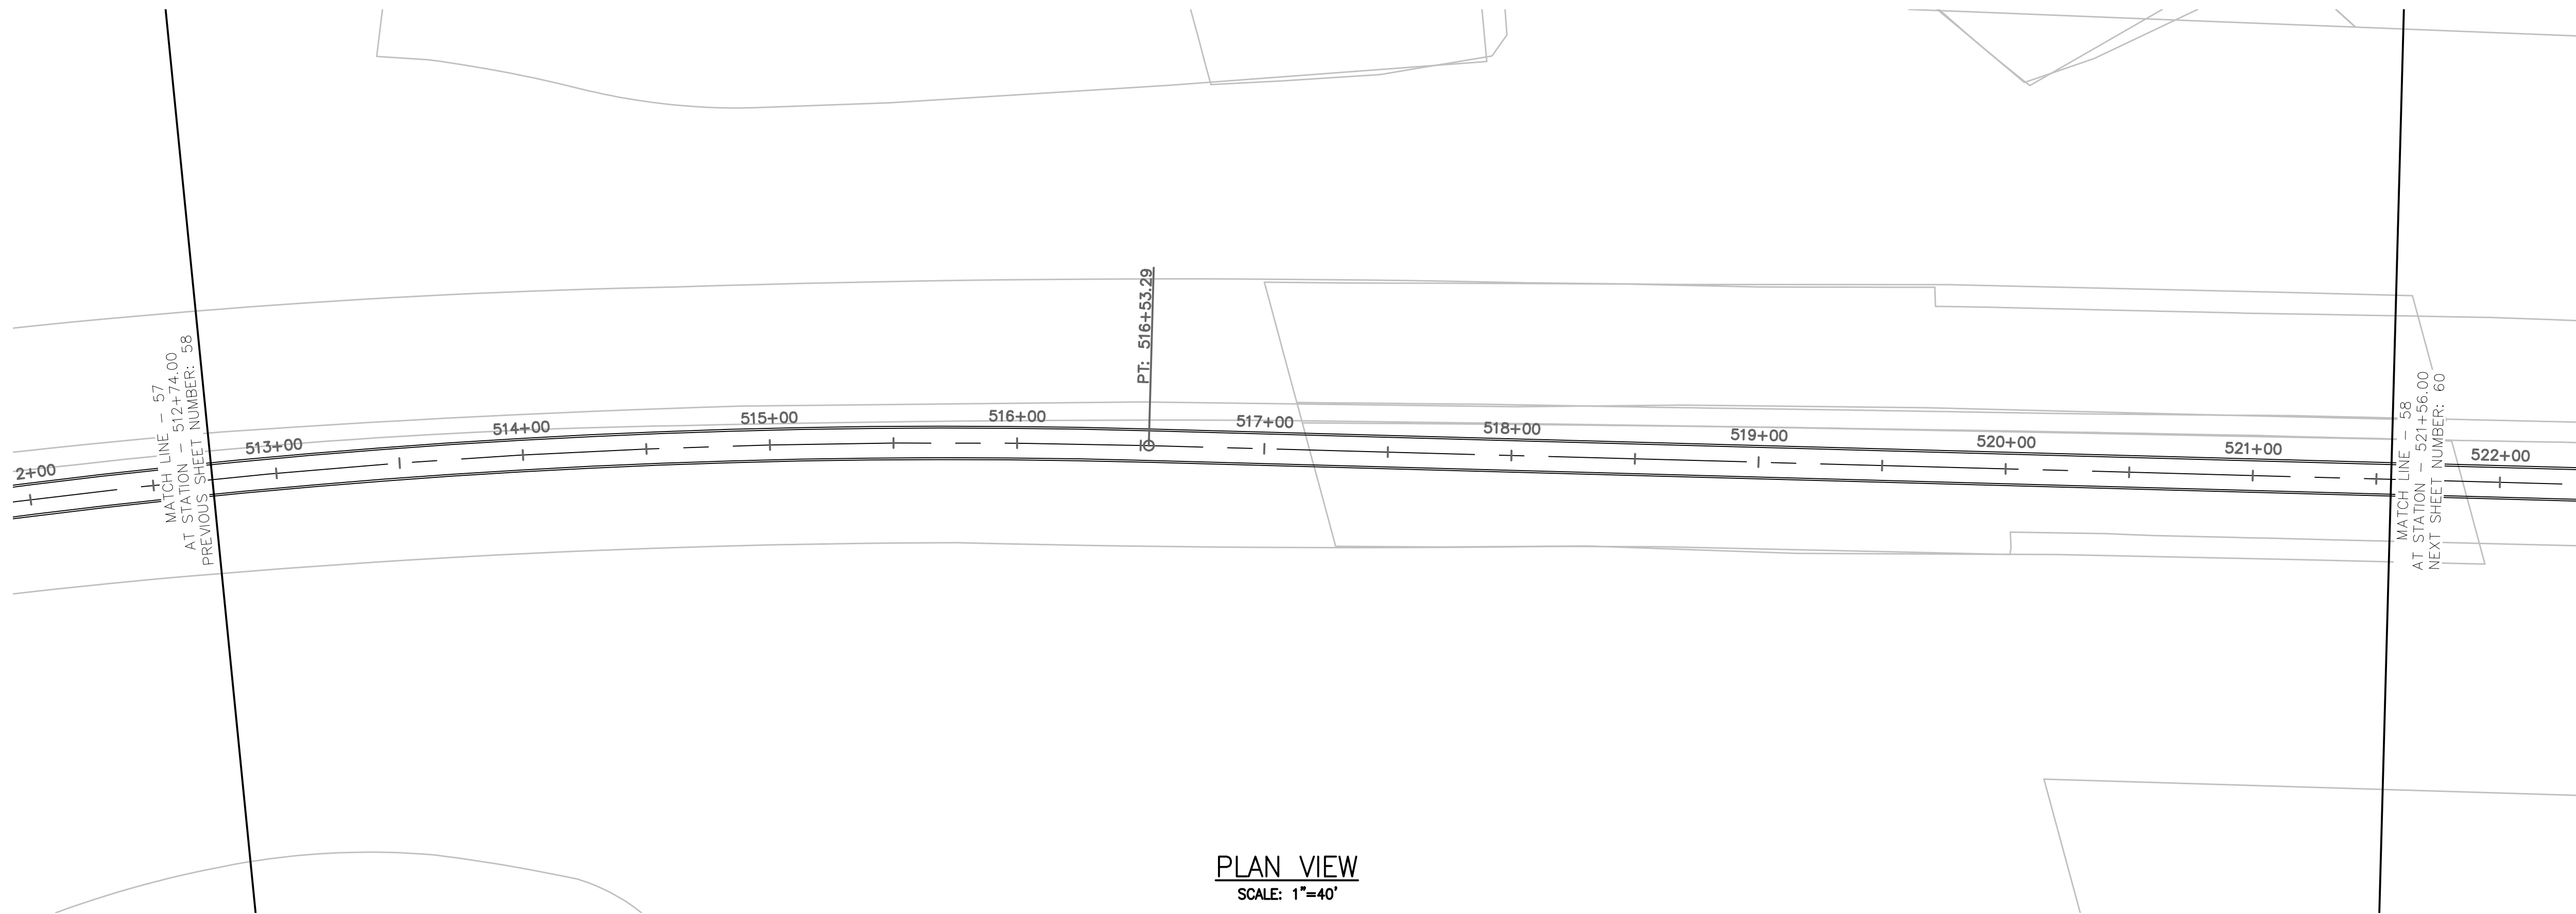


PLAN VIEW
SCALE: 1"=40'

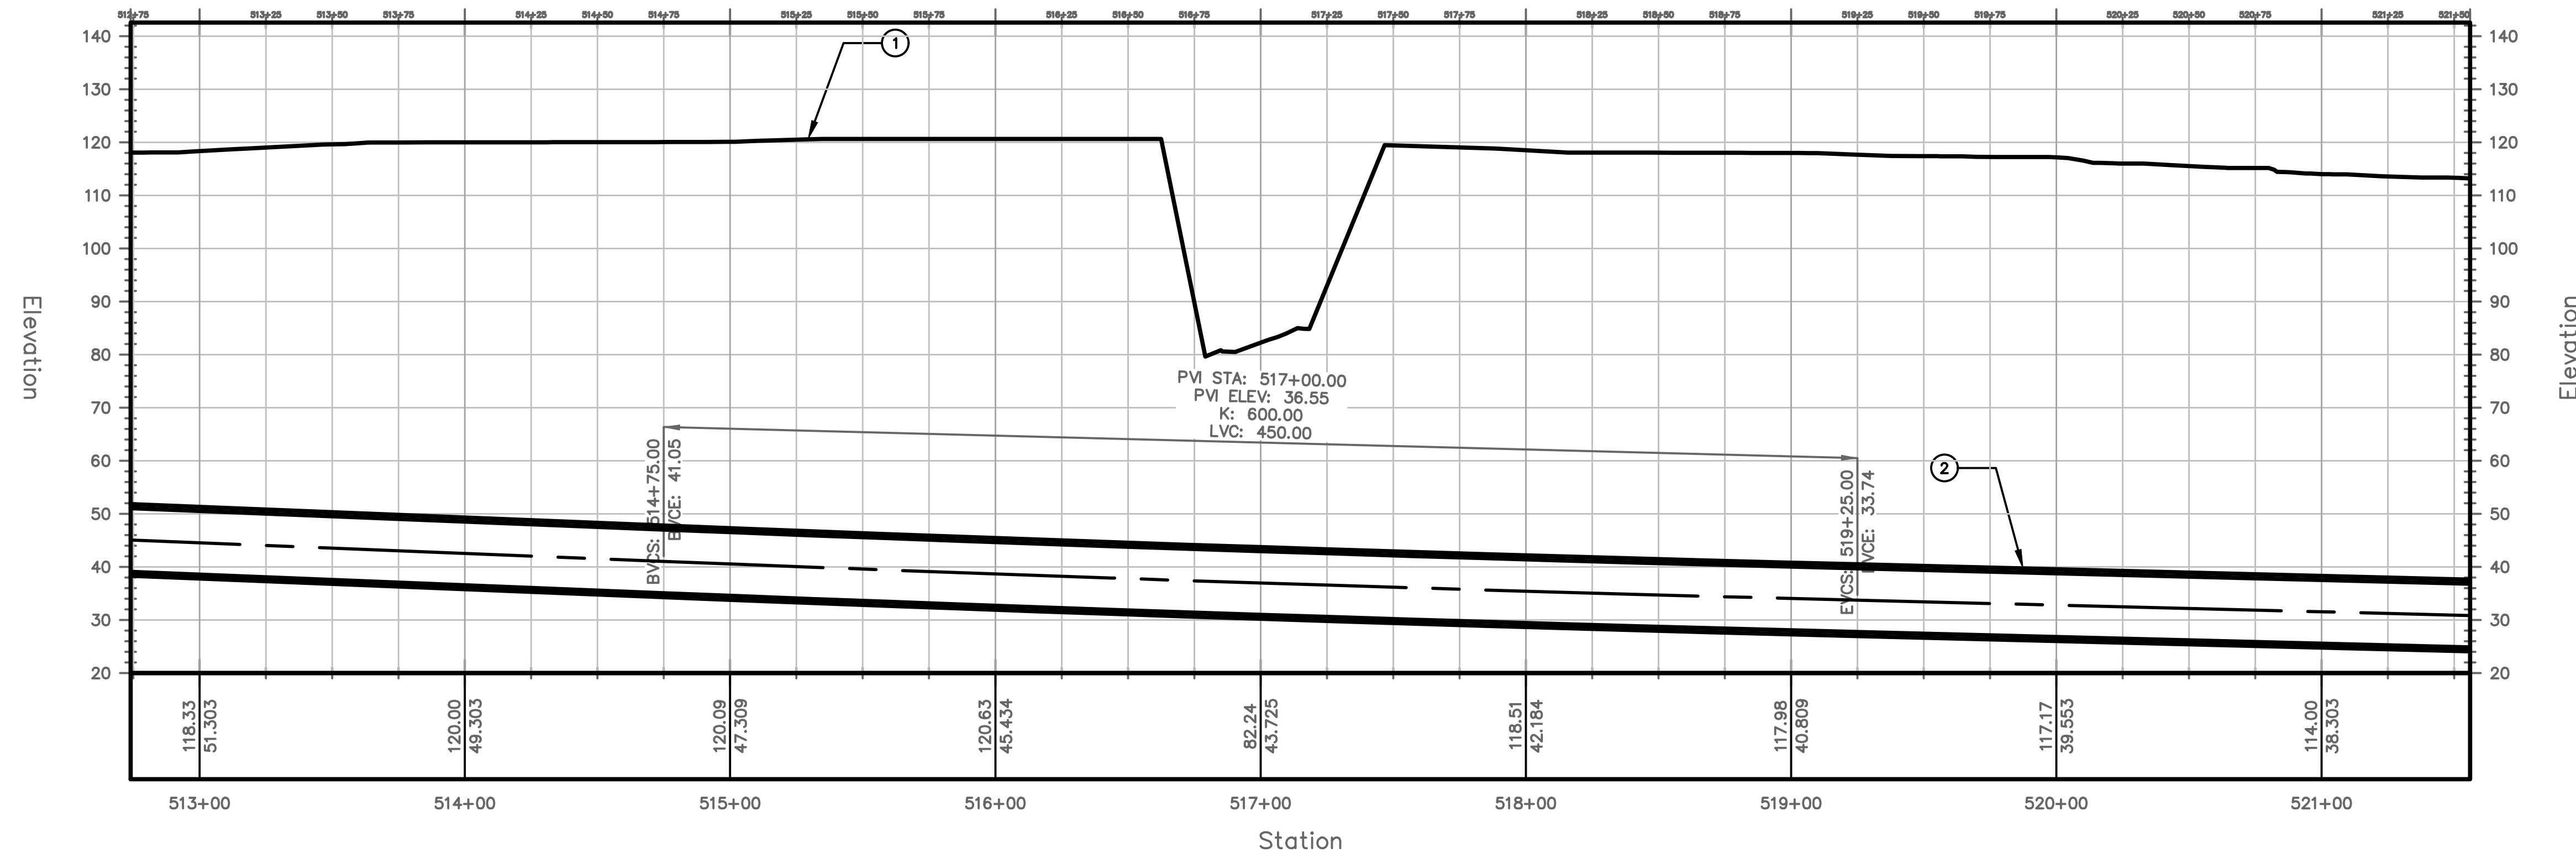

PROFILE VIEW
HORIZONTAL SCALE: 1"=40'
VERTICAL SCALE: 1"=20'

TUNNEL NOTES	
①	EXISTING SURFACE
②	PROPOSED 13.5' O.D. TUNNEL

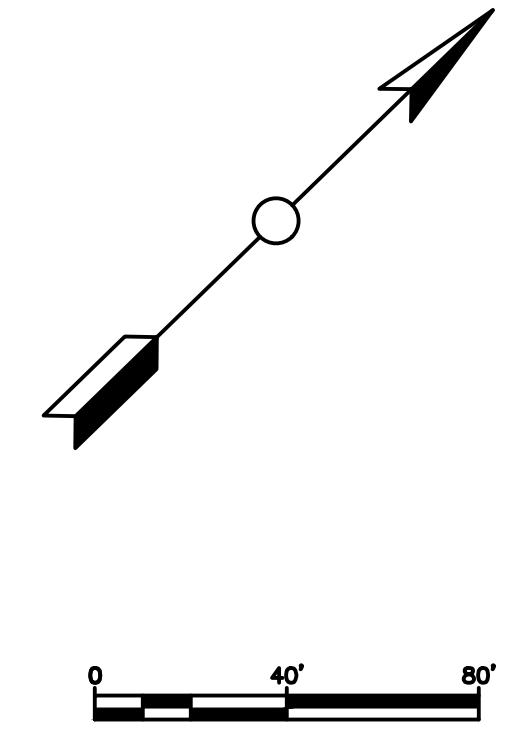


PROJECT NO. MD-002
DRAWING NO. C-058
SHEET NO. 60 OF 77

TRANSPORT TUNNEL PROJECT
TUNNEL ALIGNMENT AND PROFILE

DESIGN BY CW
DRAWN BY AT
CHECKED BY SD


NO.	DATE	REVISIONS	DWN	CKD	APPR

THE BORING COMPANY
1 ROCKET ROAD
HAWTHORNE, CA 90250

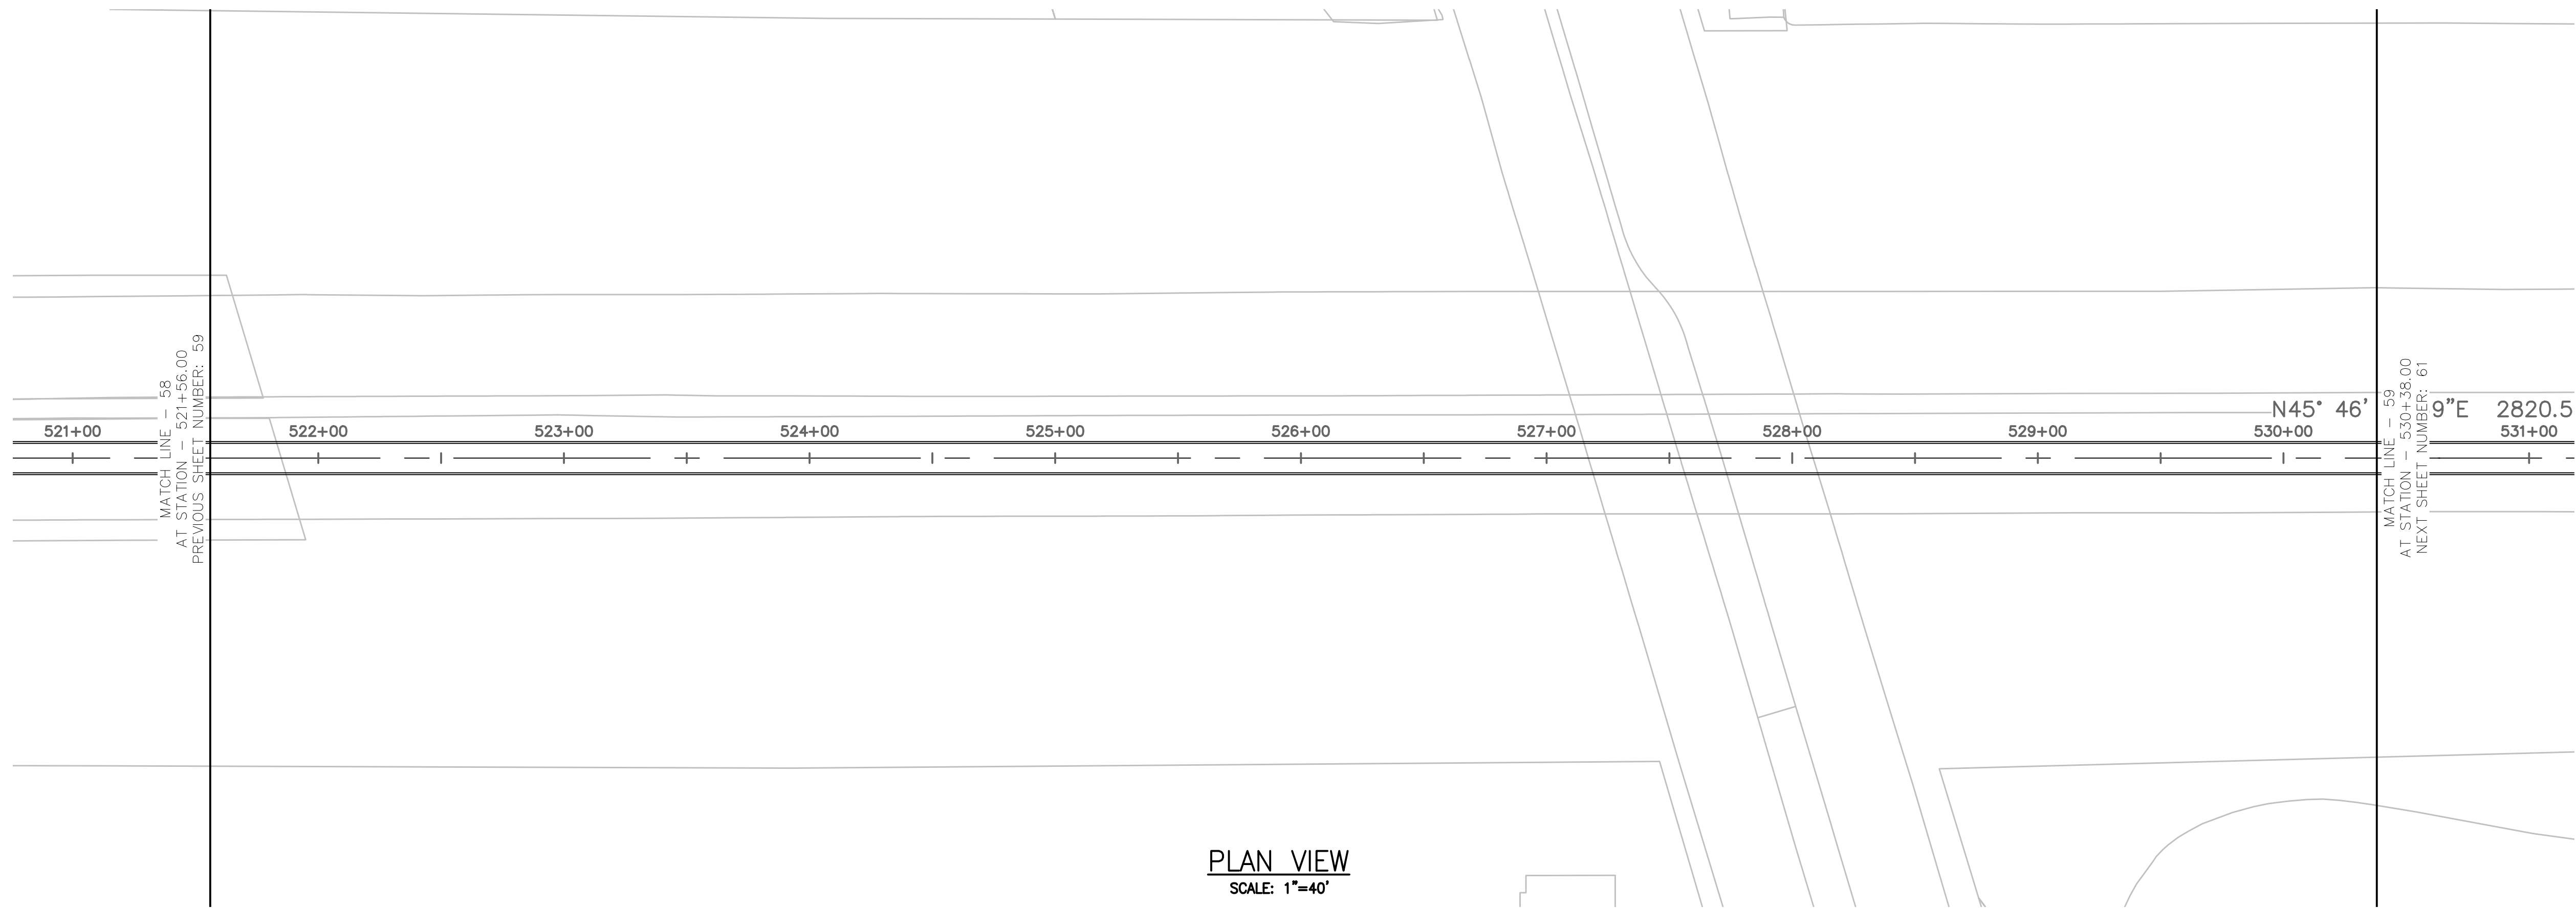


PLAN VIEW
SCALE: 1"=40'



TUNNEL NOTES	
①	EXISTING SURFACE
②	PROPOSED 13.5' O.D. TUNNEL

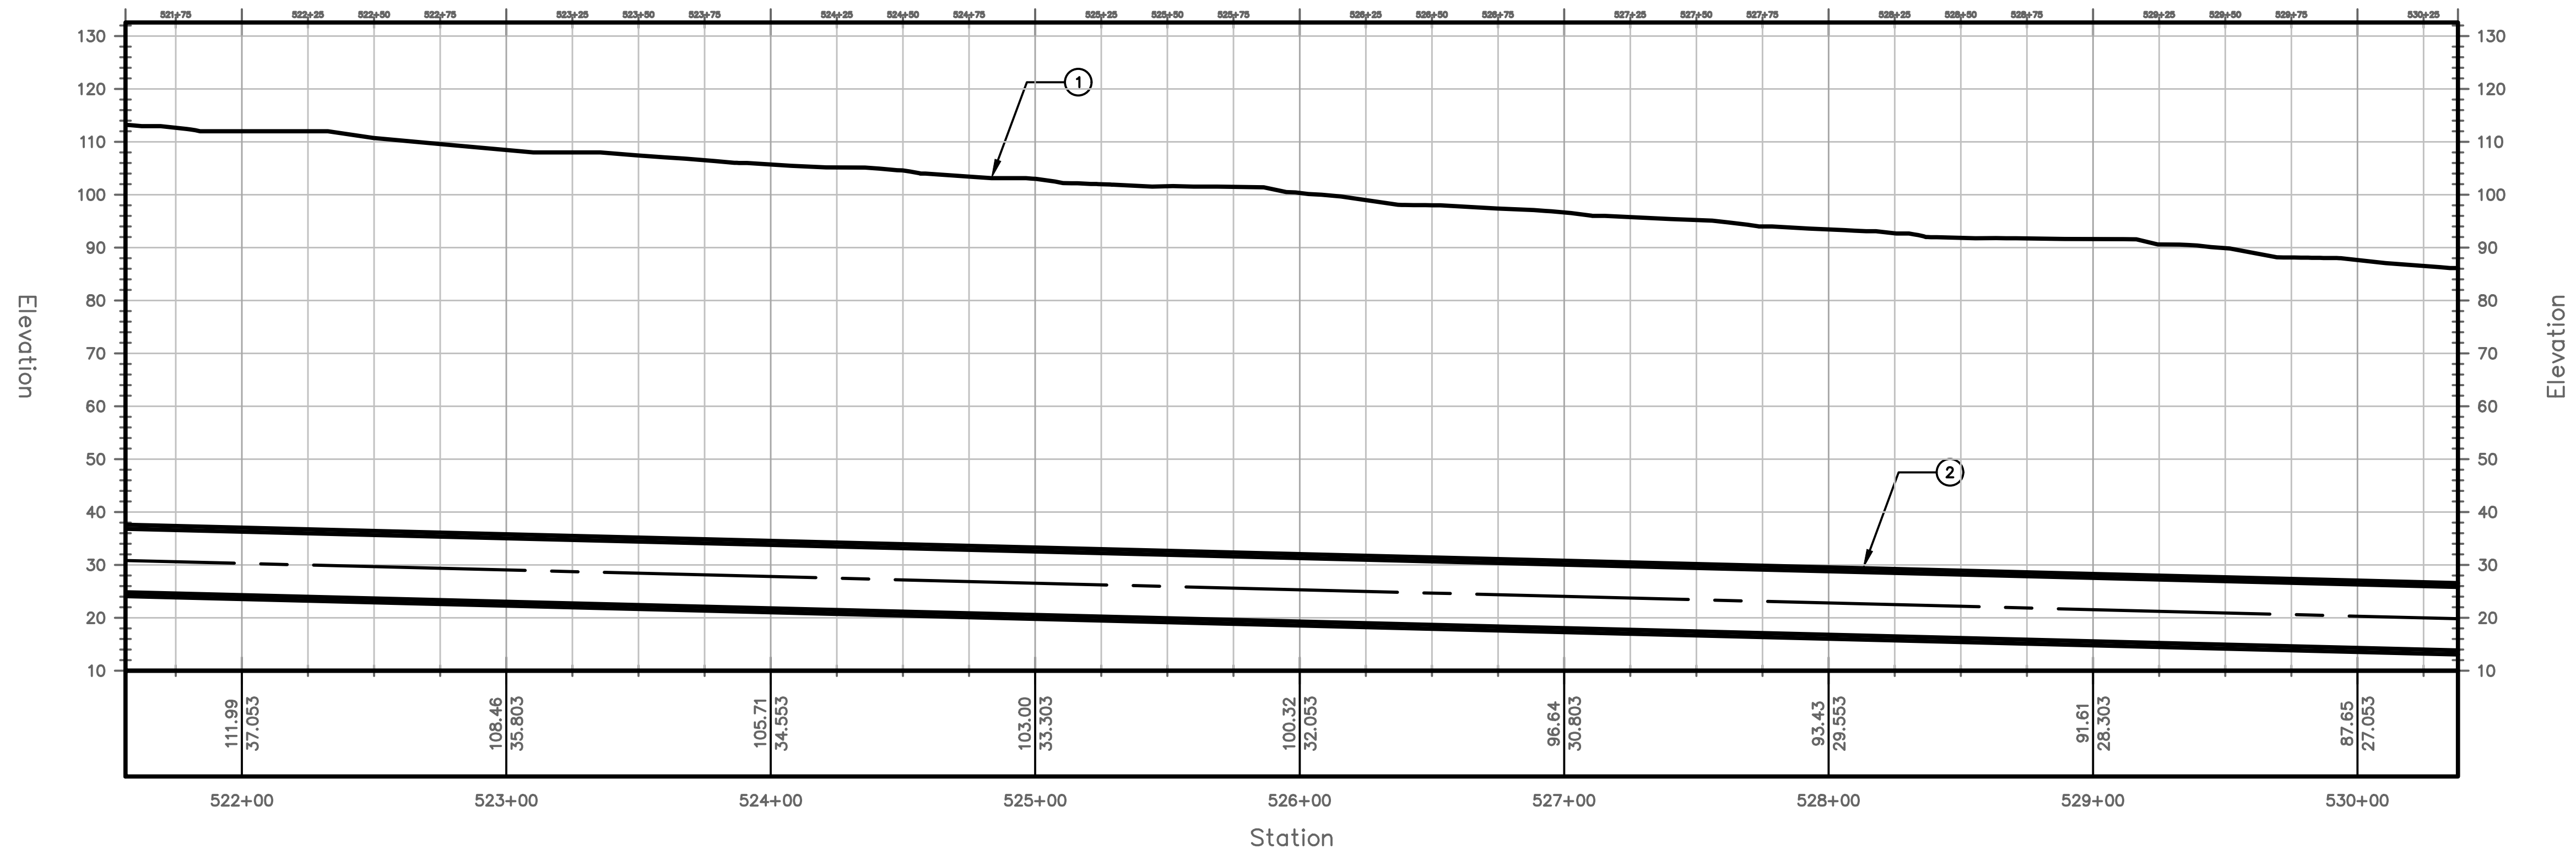


PROFILE VIEW
HORIZONTAL SCALE: 1"=40'
VERTICAL SCALE: 1"=20'

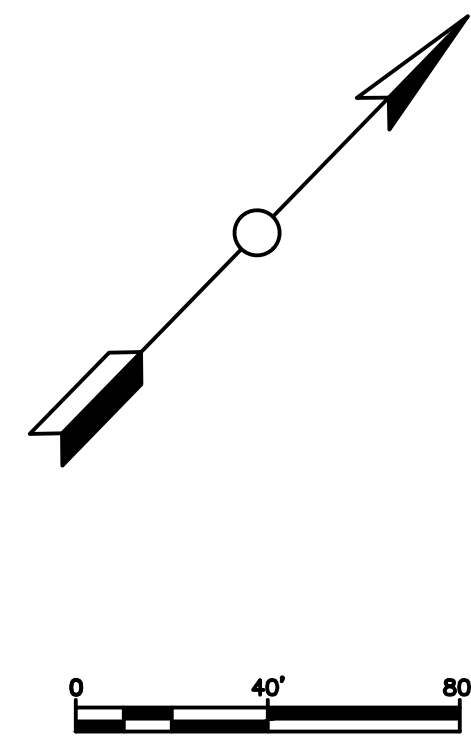


PROJECT NO.	MD-002				
DRAWING NO.	C-059				
SHEET NO.	61 OF 77				
TRANSPORT TUNNEL PROJECT					
TUNNEL ALIGNMENT AND PROFILE					
DESIGN BY	CW				
DRAWN BY	AT				
CHECKED BY	SD				
NO.	DATE	REVISIONS	DWN	CKD	APPR
THE BORING COMPANY 1 ROCKET ROAD HAWTHORNE, CA 90250					

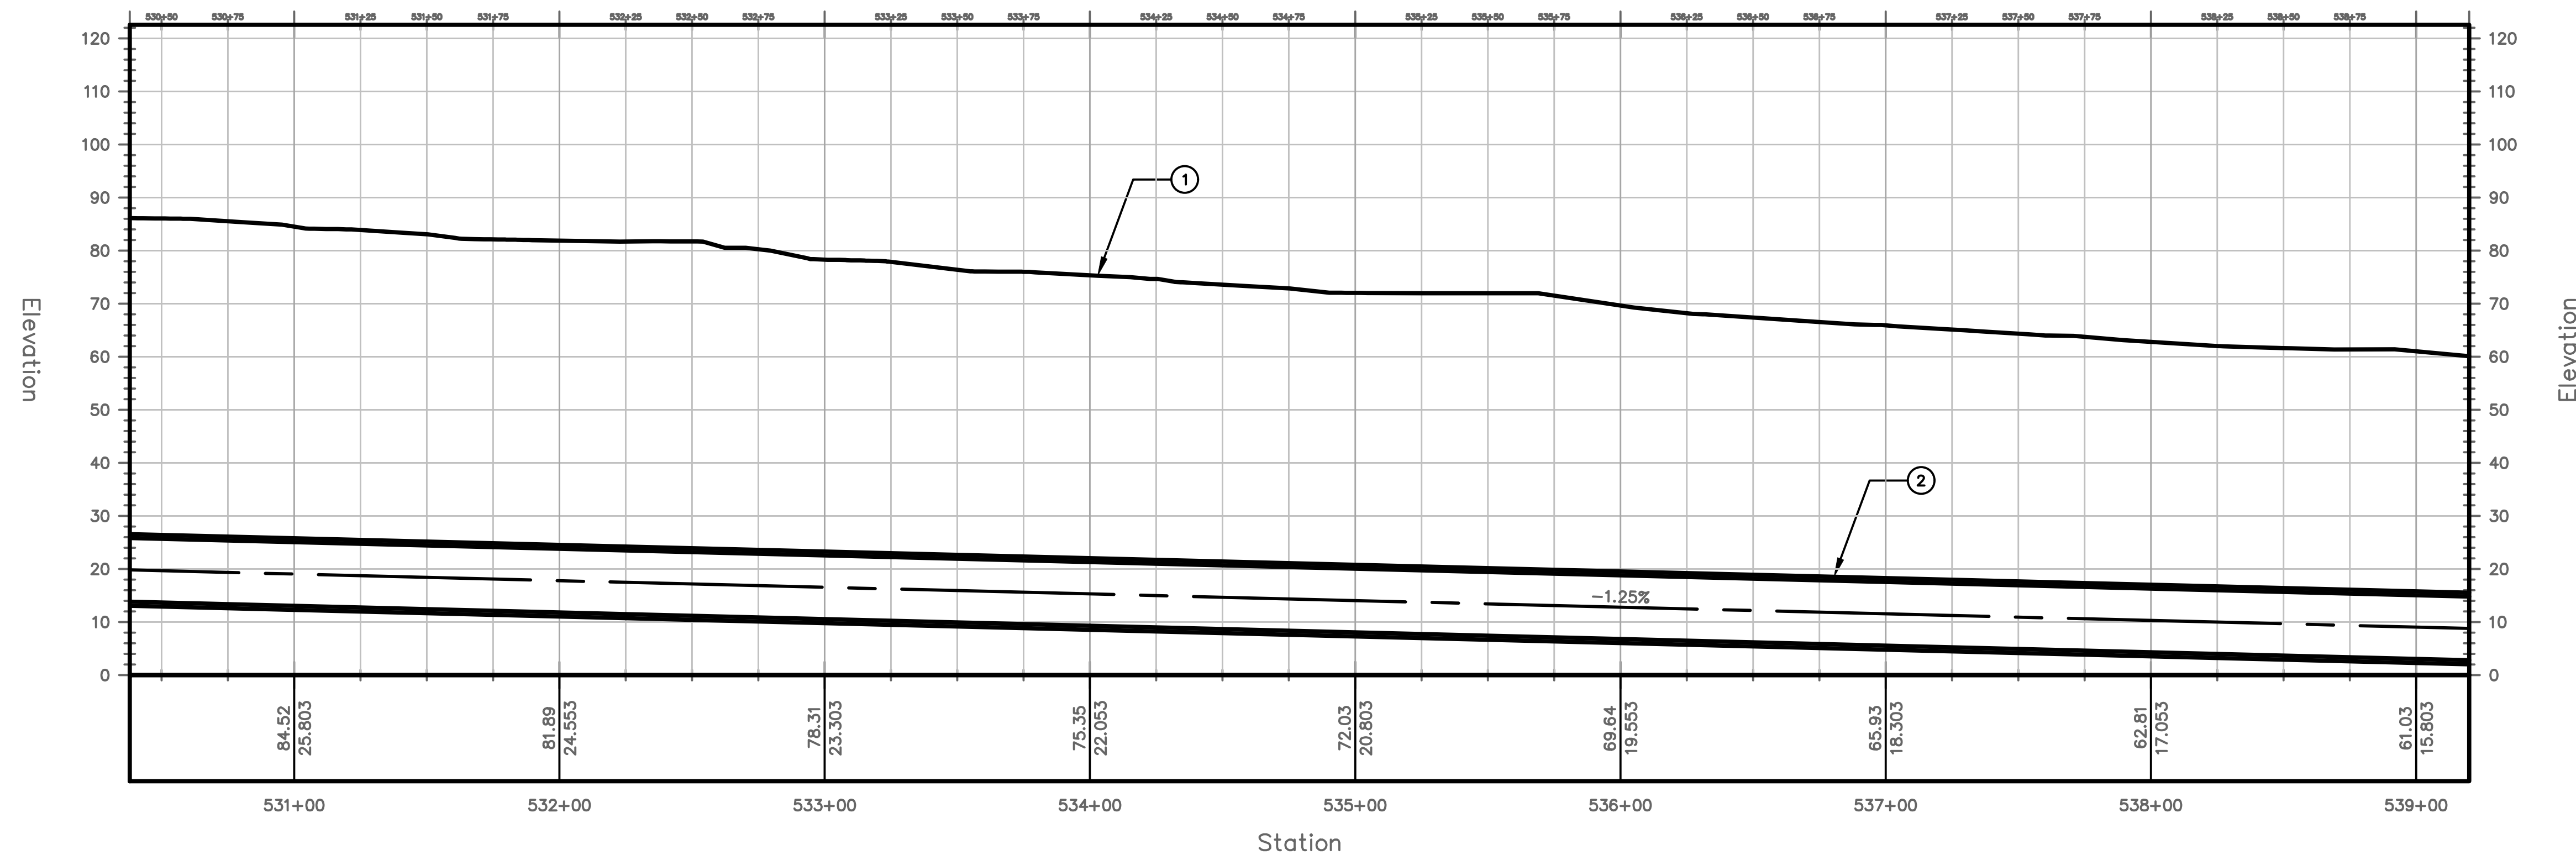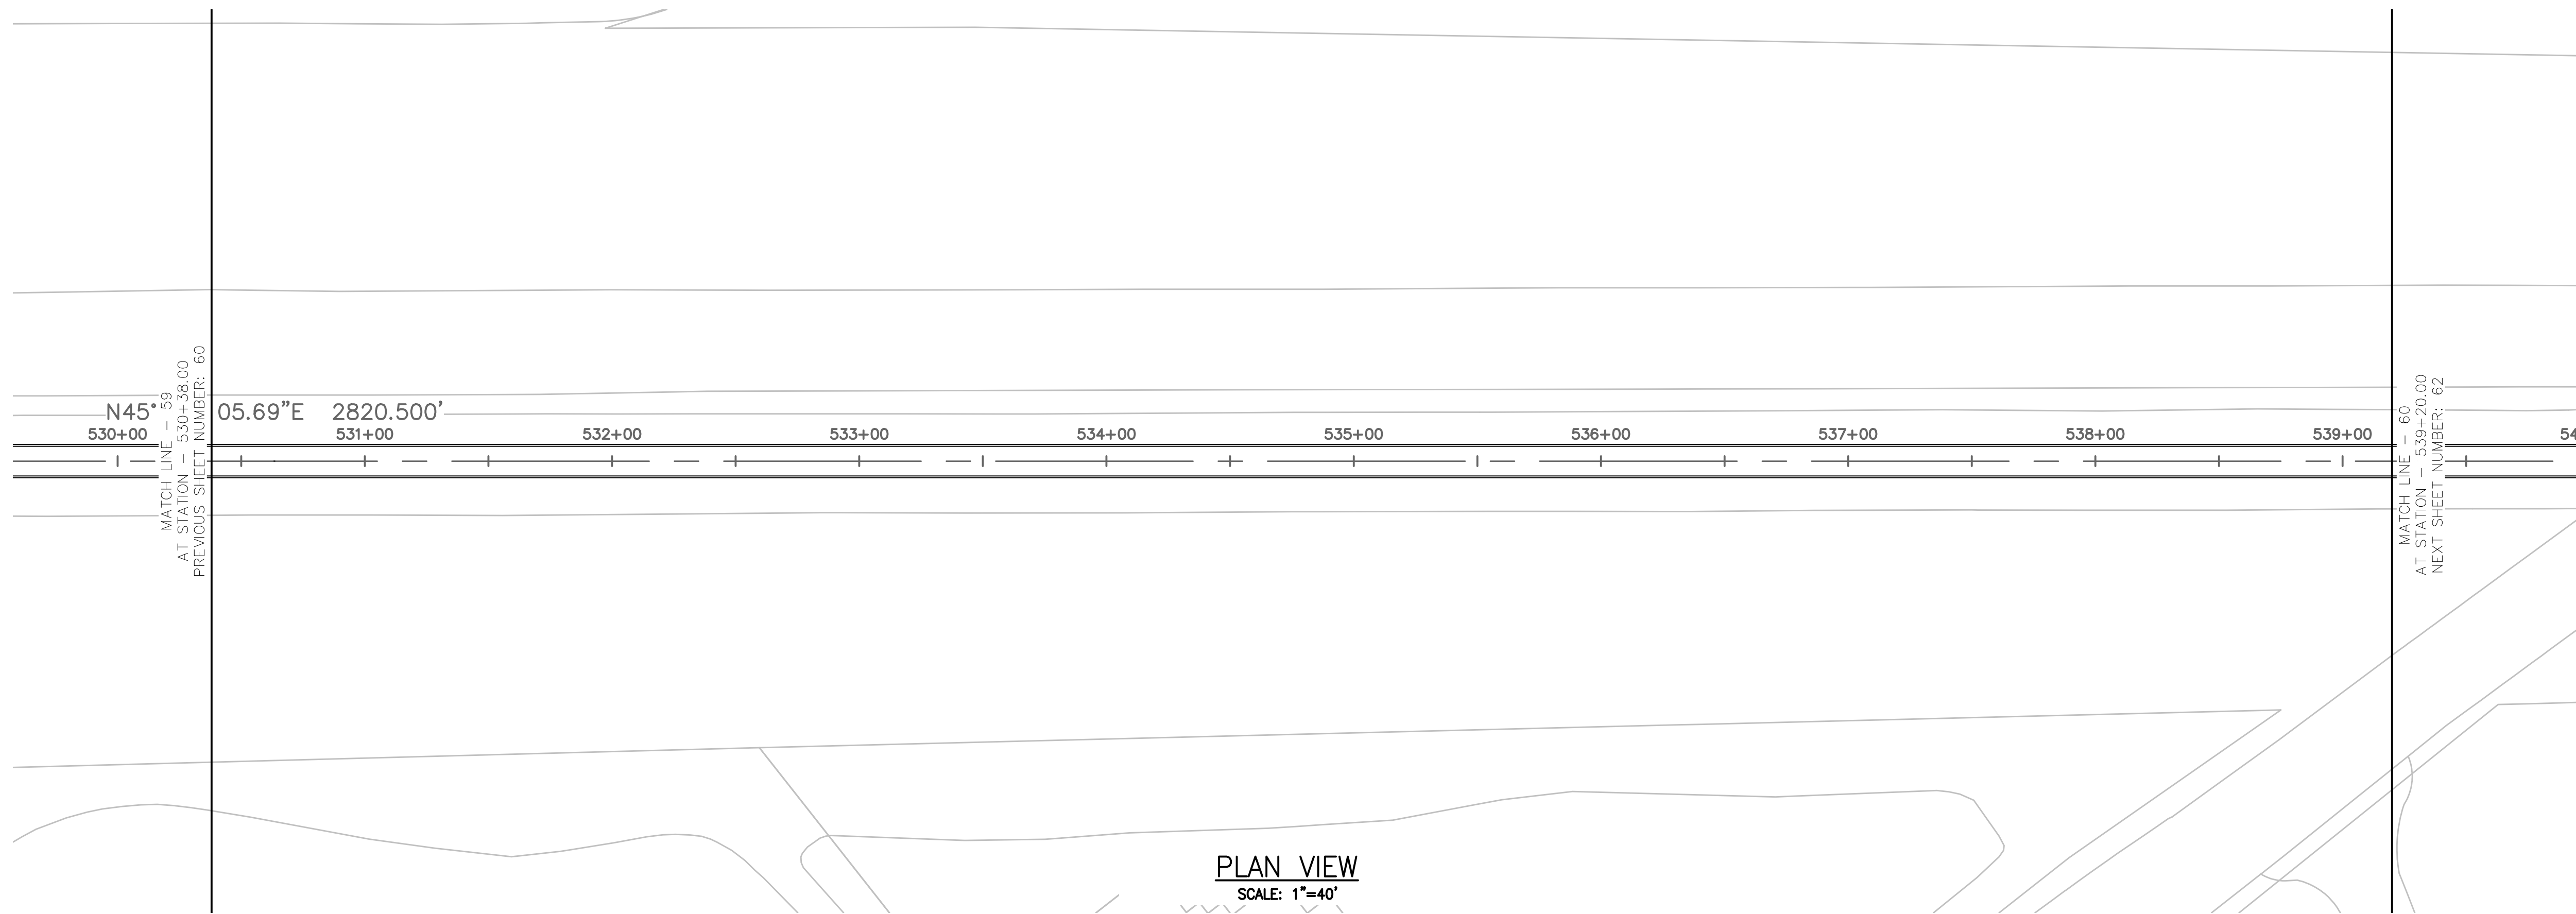

TUNNEL NOTES	
①	EXISTING SURFACE
②	PROPOSED 13.5' O.D. TUNNEL

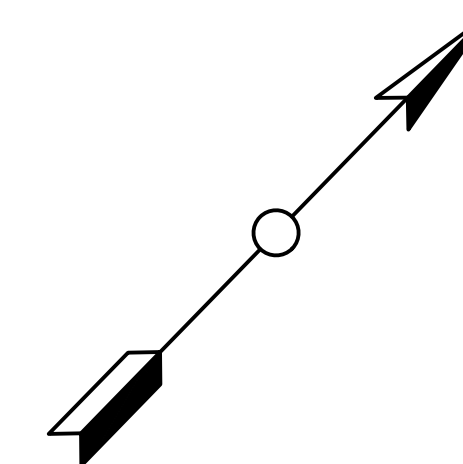


PROJECT NO.	MD-002				
DRAWING NO.	C-060				
SHEET NO.	62 OF 77				
TRANSPORT TUNNEL PROJECT					
TUNNEL ALIGNMENT AND PROFILE					
DESIGN BY	CW				
DRAWN BY	AT				
CHECKED BY	SD				
NO.	DATE	REVISIONS	DWN	CKD	APPR
THE BORING COMPANY 1 ROCKET ROAD HAWTHORNE, CA 90250					

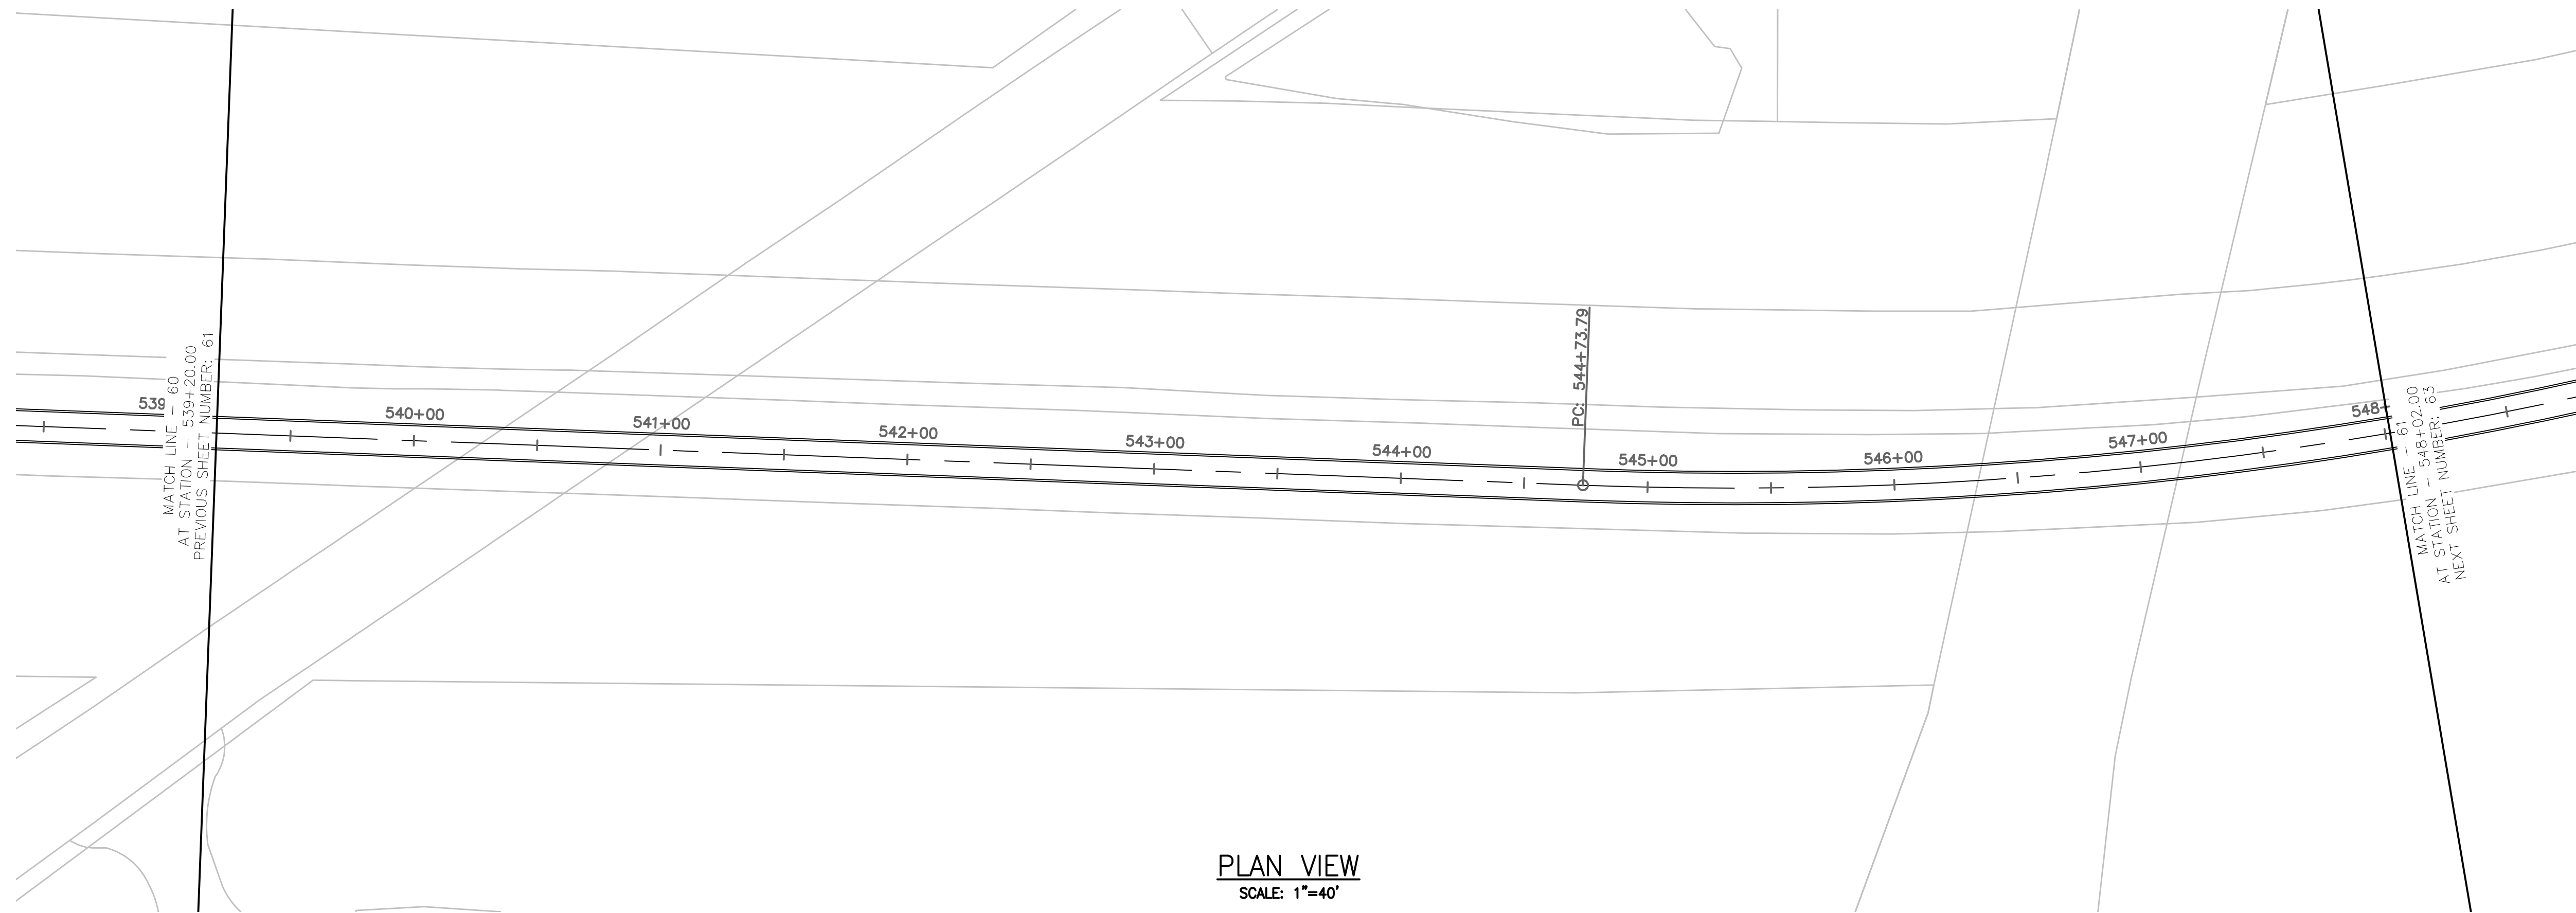


PLAN VIEW
SCALE: 1"=40'

TUNNEL NOTES	
①	EXISTING SURFACE
②	PROPOSED 13.5' O.D. TUNNEL

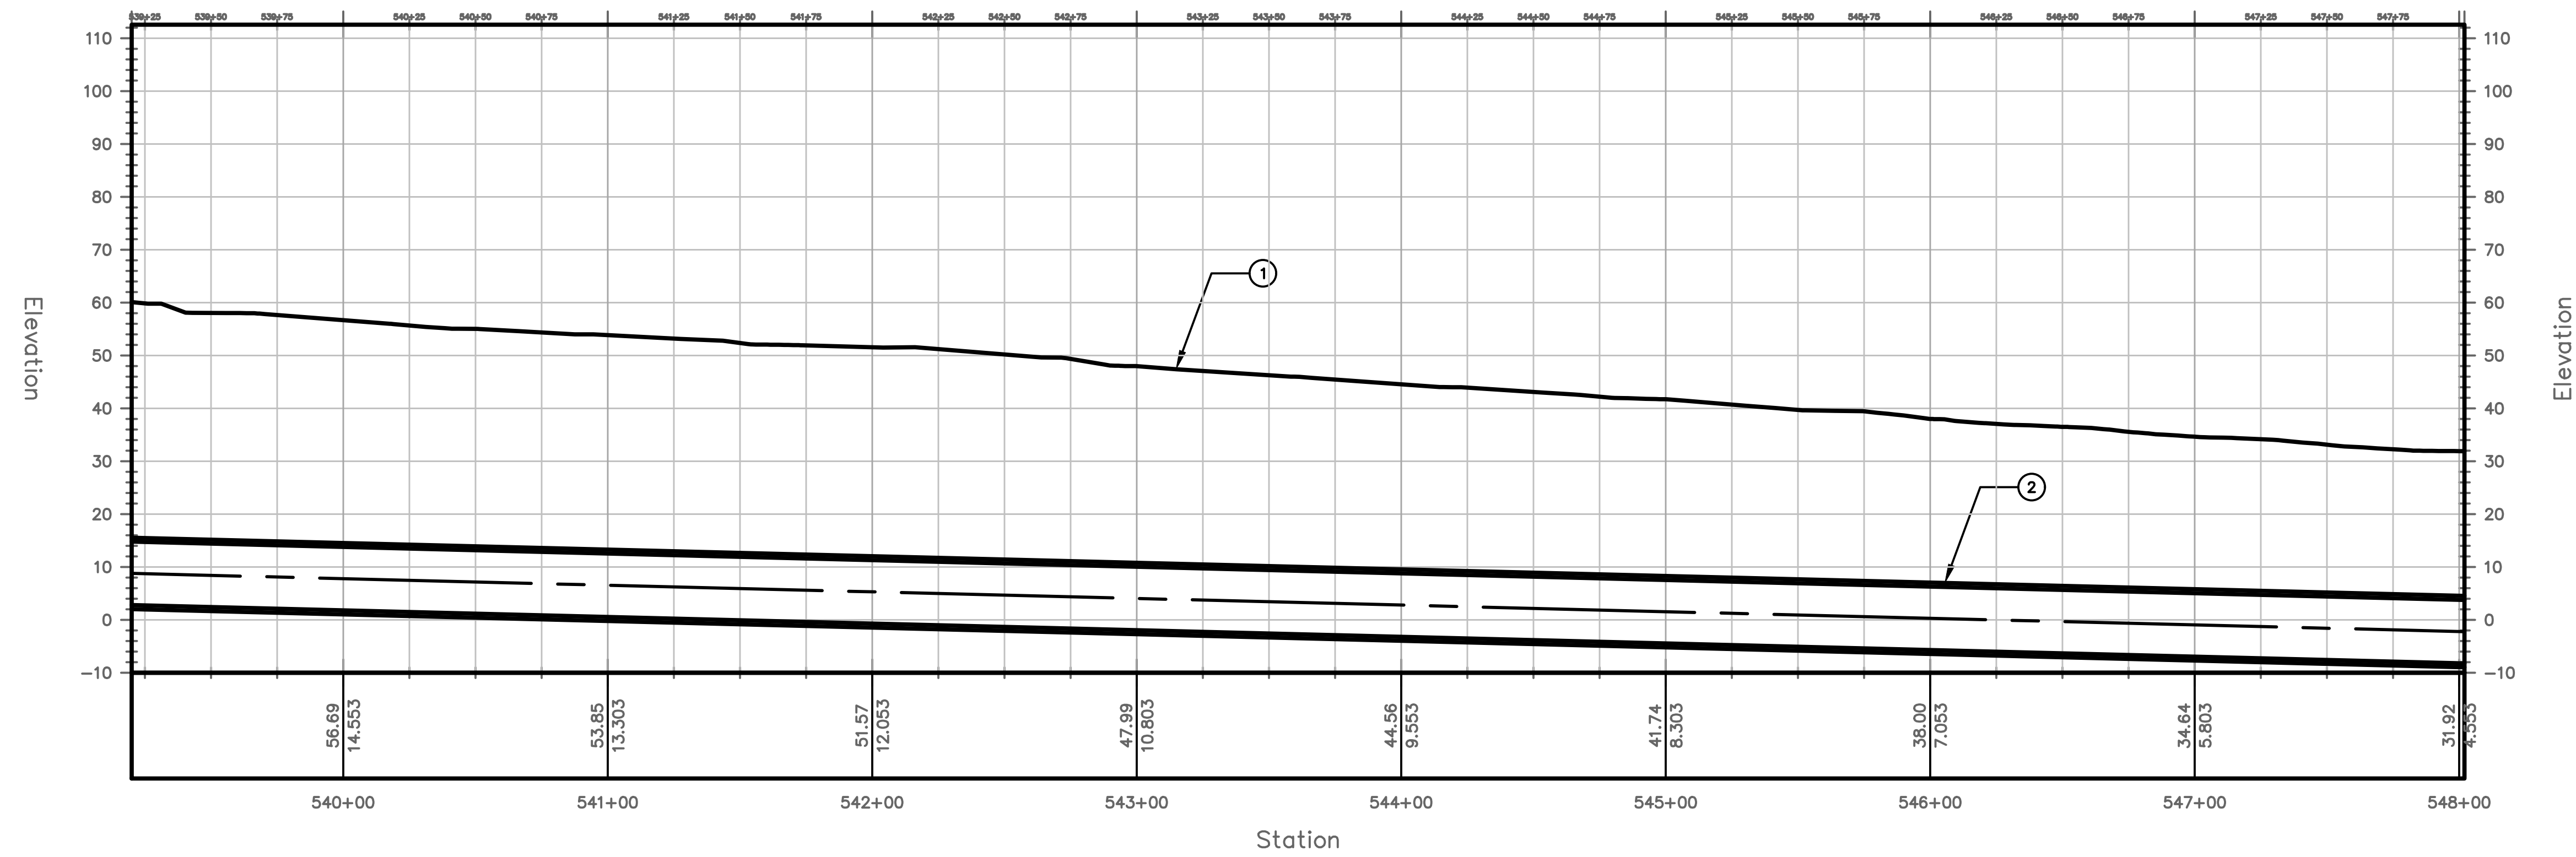

PROFILE VIEW
HORIZONTAL SCALE: 1"=40'
VERTICAL SCALE: 1"=20'

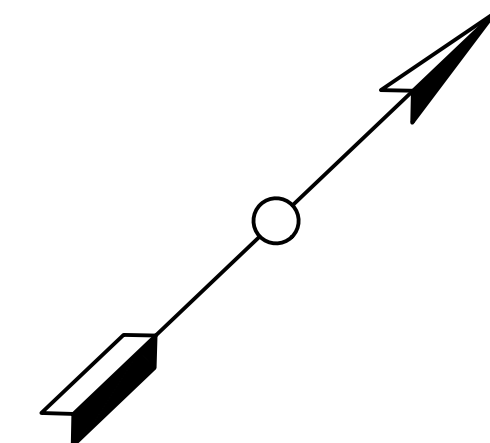


PROJECT NO. MD-002
DRAWING NO. C-061
SHEET NO. 63 OF 77

TRANSPORT TUNNEL PROJECT
TUNNEL ALIGNMENT AND PROFILE

DESIGN BY CW
DRAWN BY AT
CHECKED BY SD


NO.	DATE	REVISIONS	DWN	CKD	APPR

THE BORING COMPANY
1 ROCKET ROAD
HAWTHORNE, CA 90250

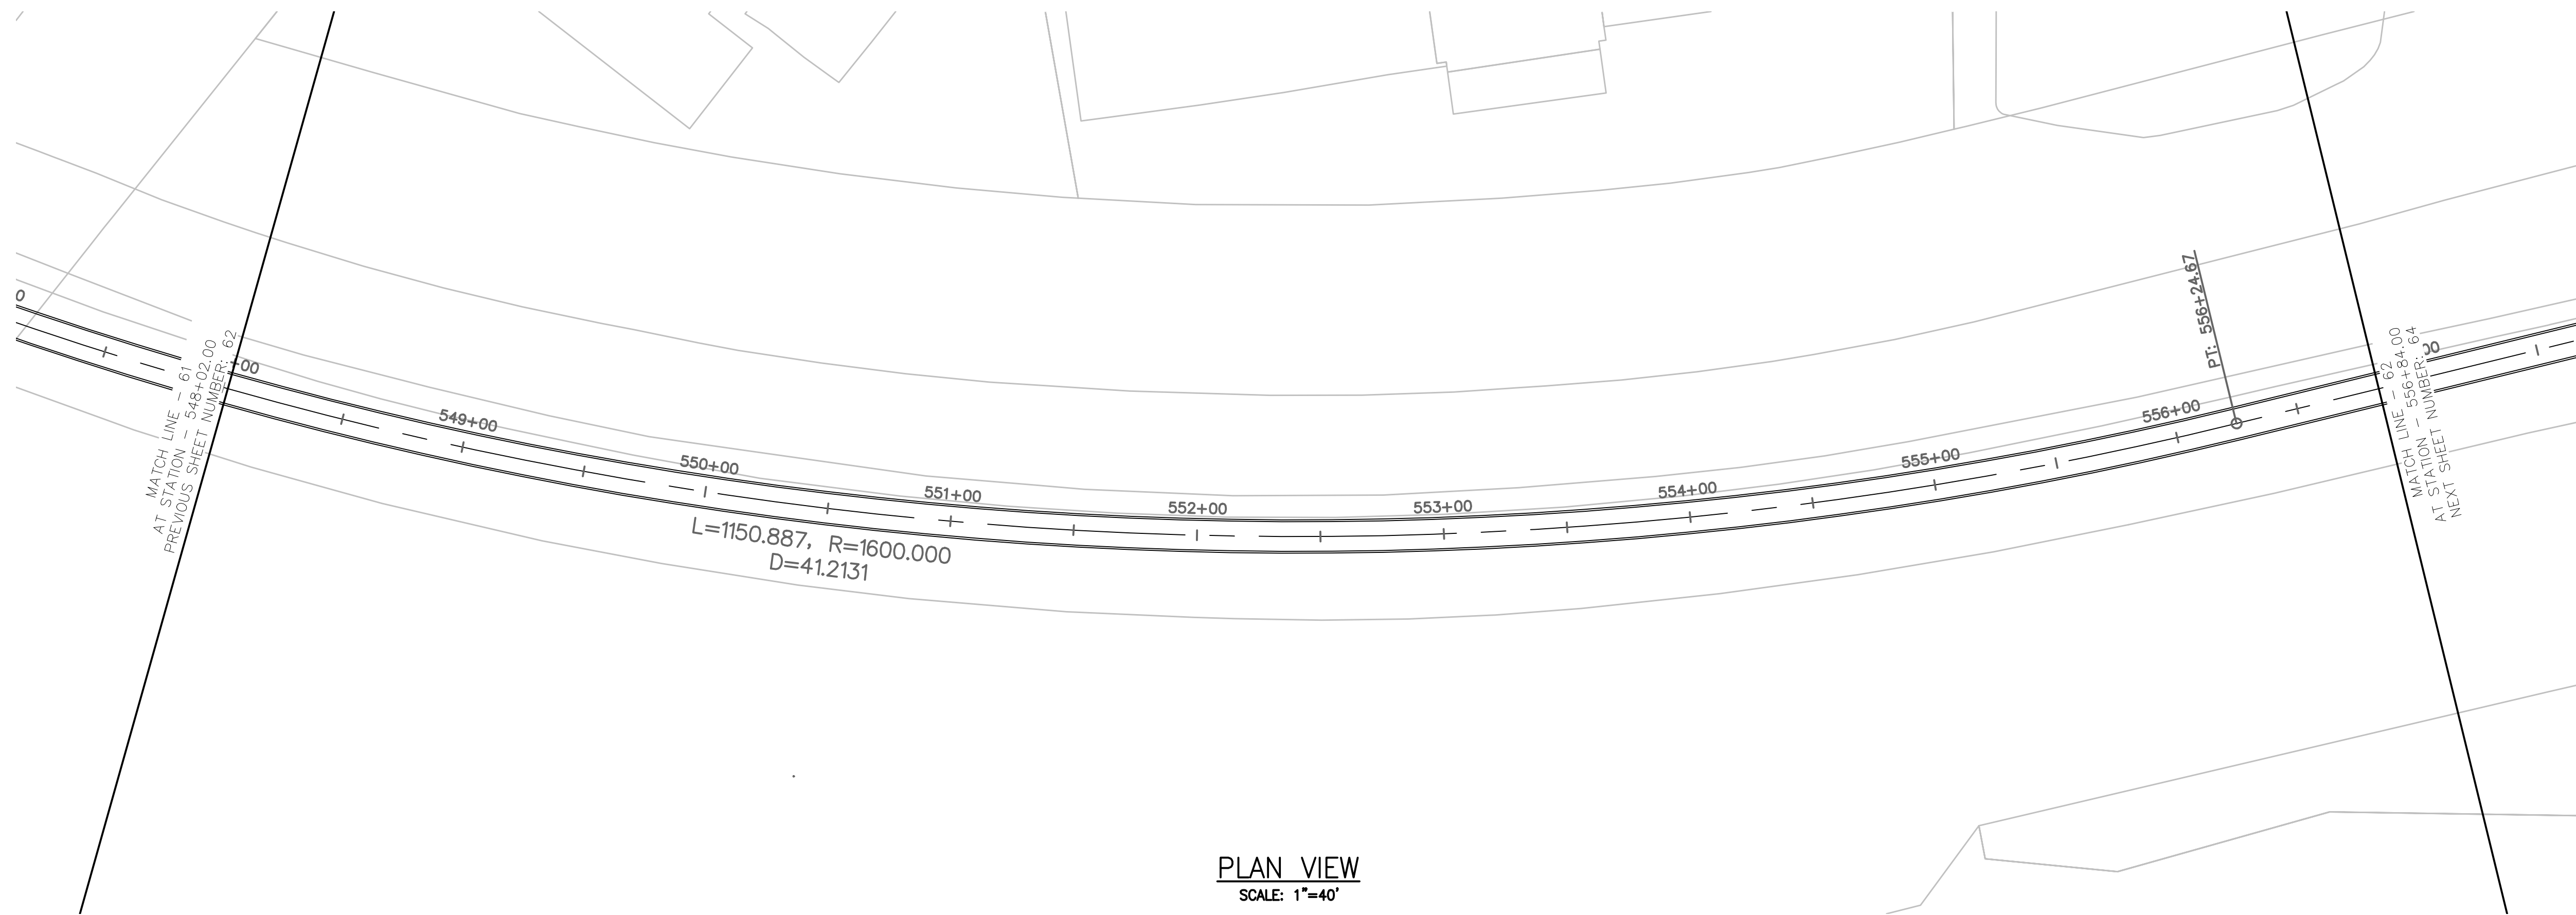


PLAN VIEW
SCALE: 1"=40'

TUNNEL NOTES	
①	EXISTING SURFACE
②	PROPOSED 13.5' O.D. TUNNEL

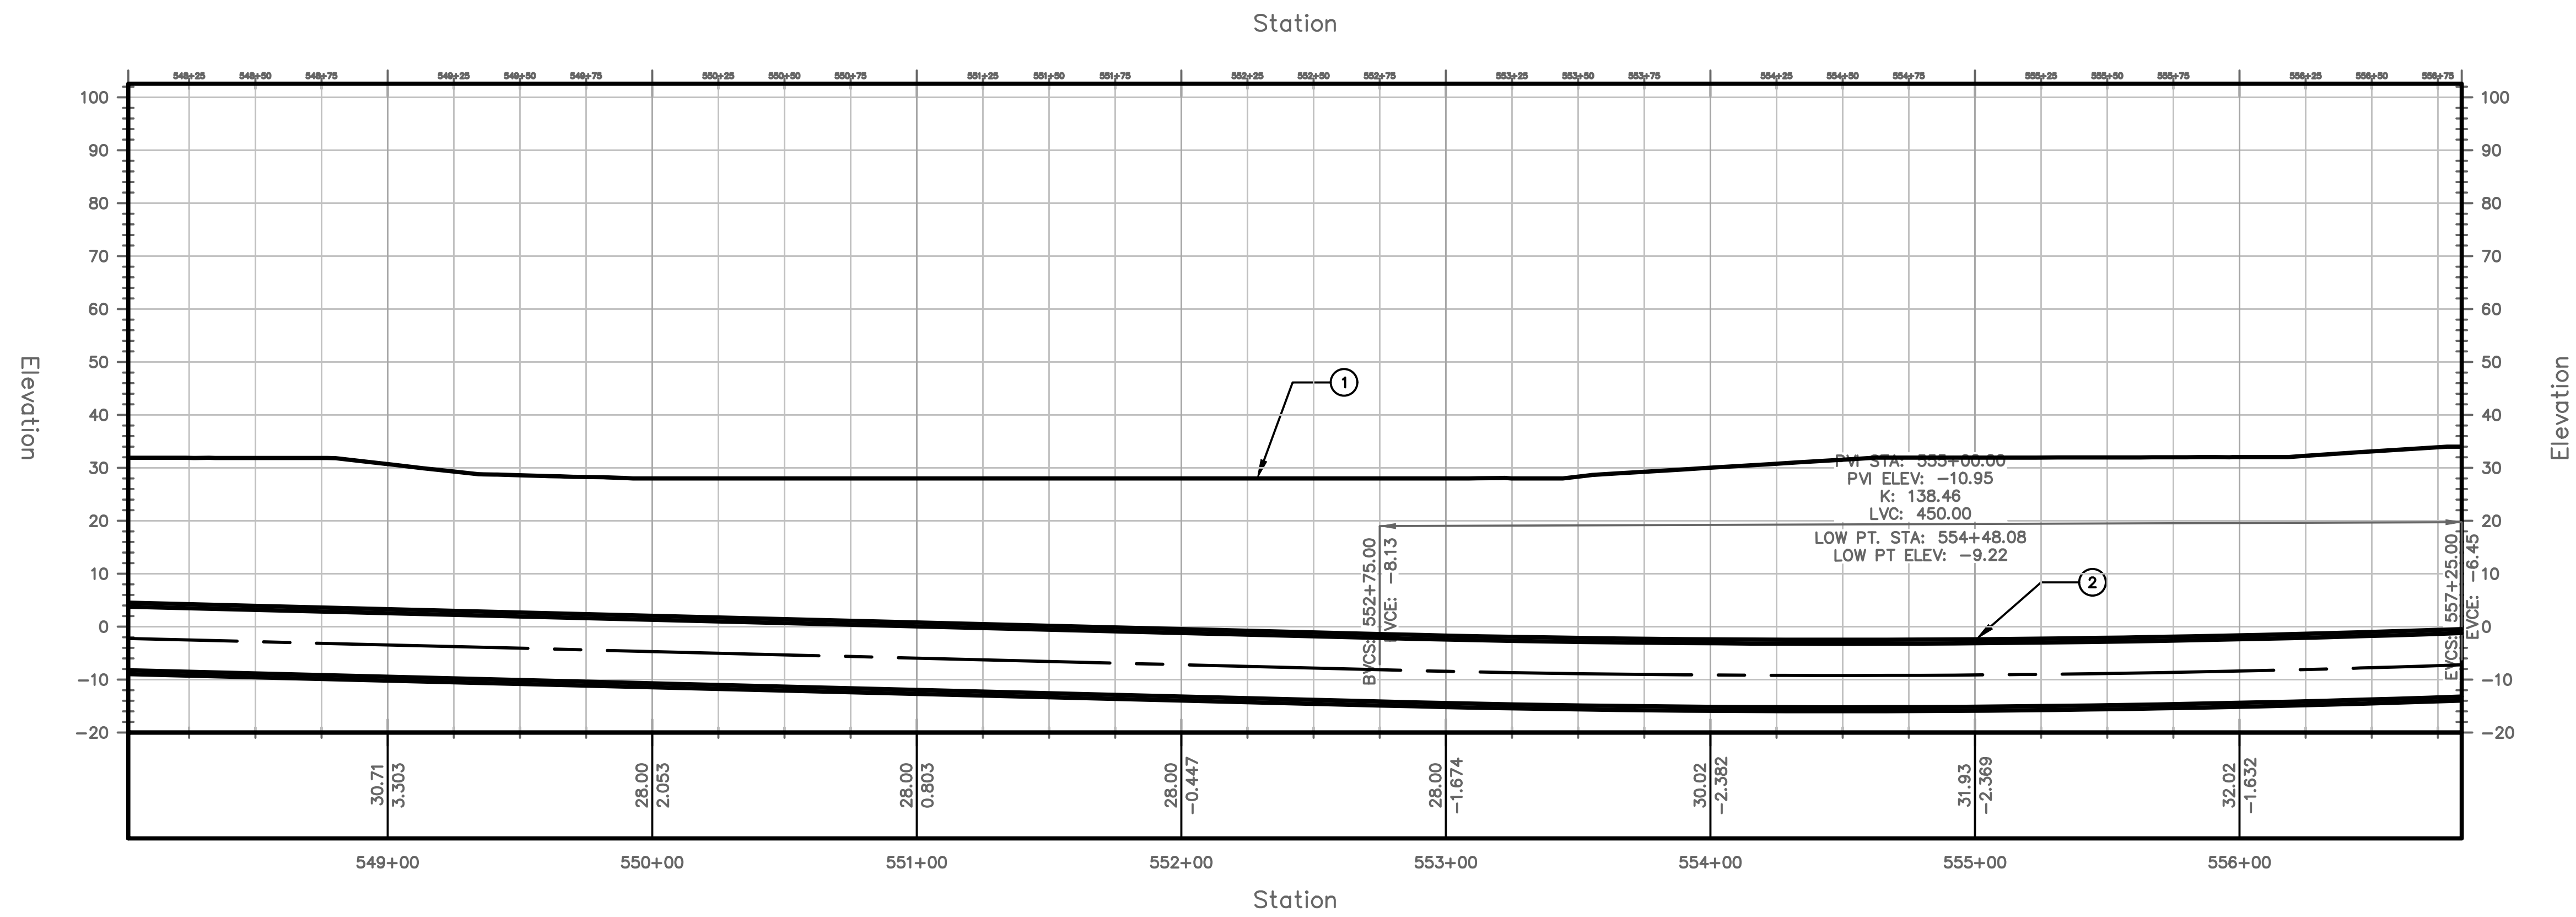

PROFILE VIEW
HORIZONTAL SCALE: 1"=40'
VERTICAL SCALE: 1"=20'

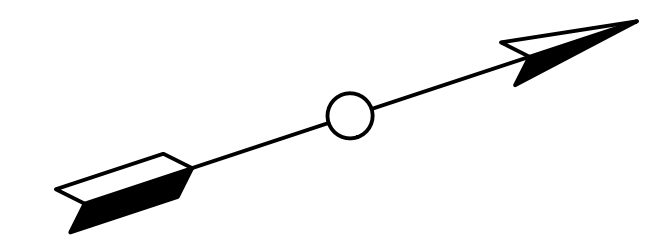


PROJECT NO. MD-002
DRAWING NO. C-062
SHEET NO. 64 OF 77

TRANSPORT TUNNEL PROJECT
TUNNEL ALIGNMENT AND PROFILE


DESIGN BY CW
DRAWN BY AT
CHECKED BY SD

NO.	DATE	REVISIONS	DWN	CKD	APPR

THE BORING COMPANY
1 ROCKET ROAD
HAWTHORNE, CA 90250

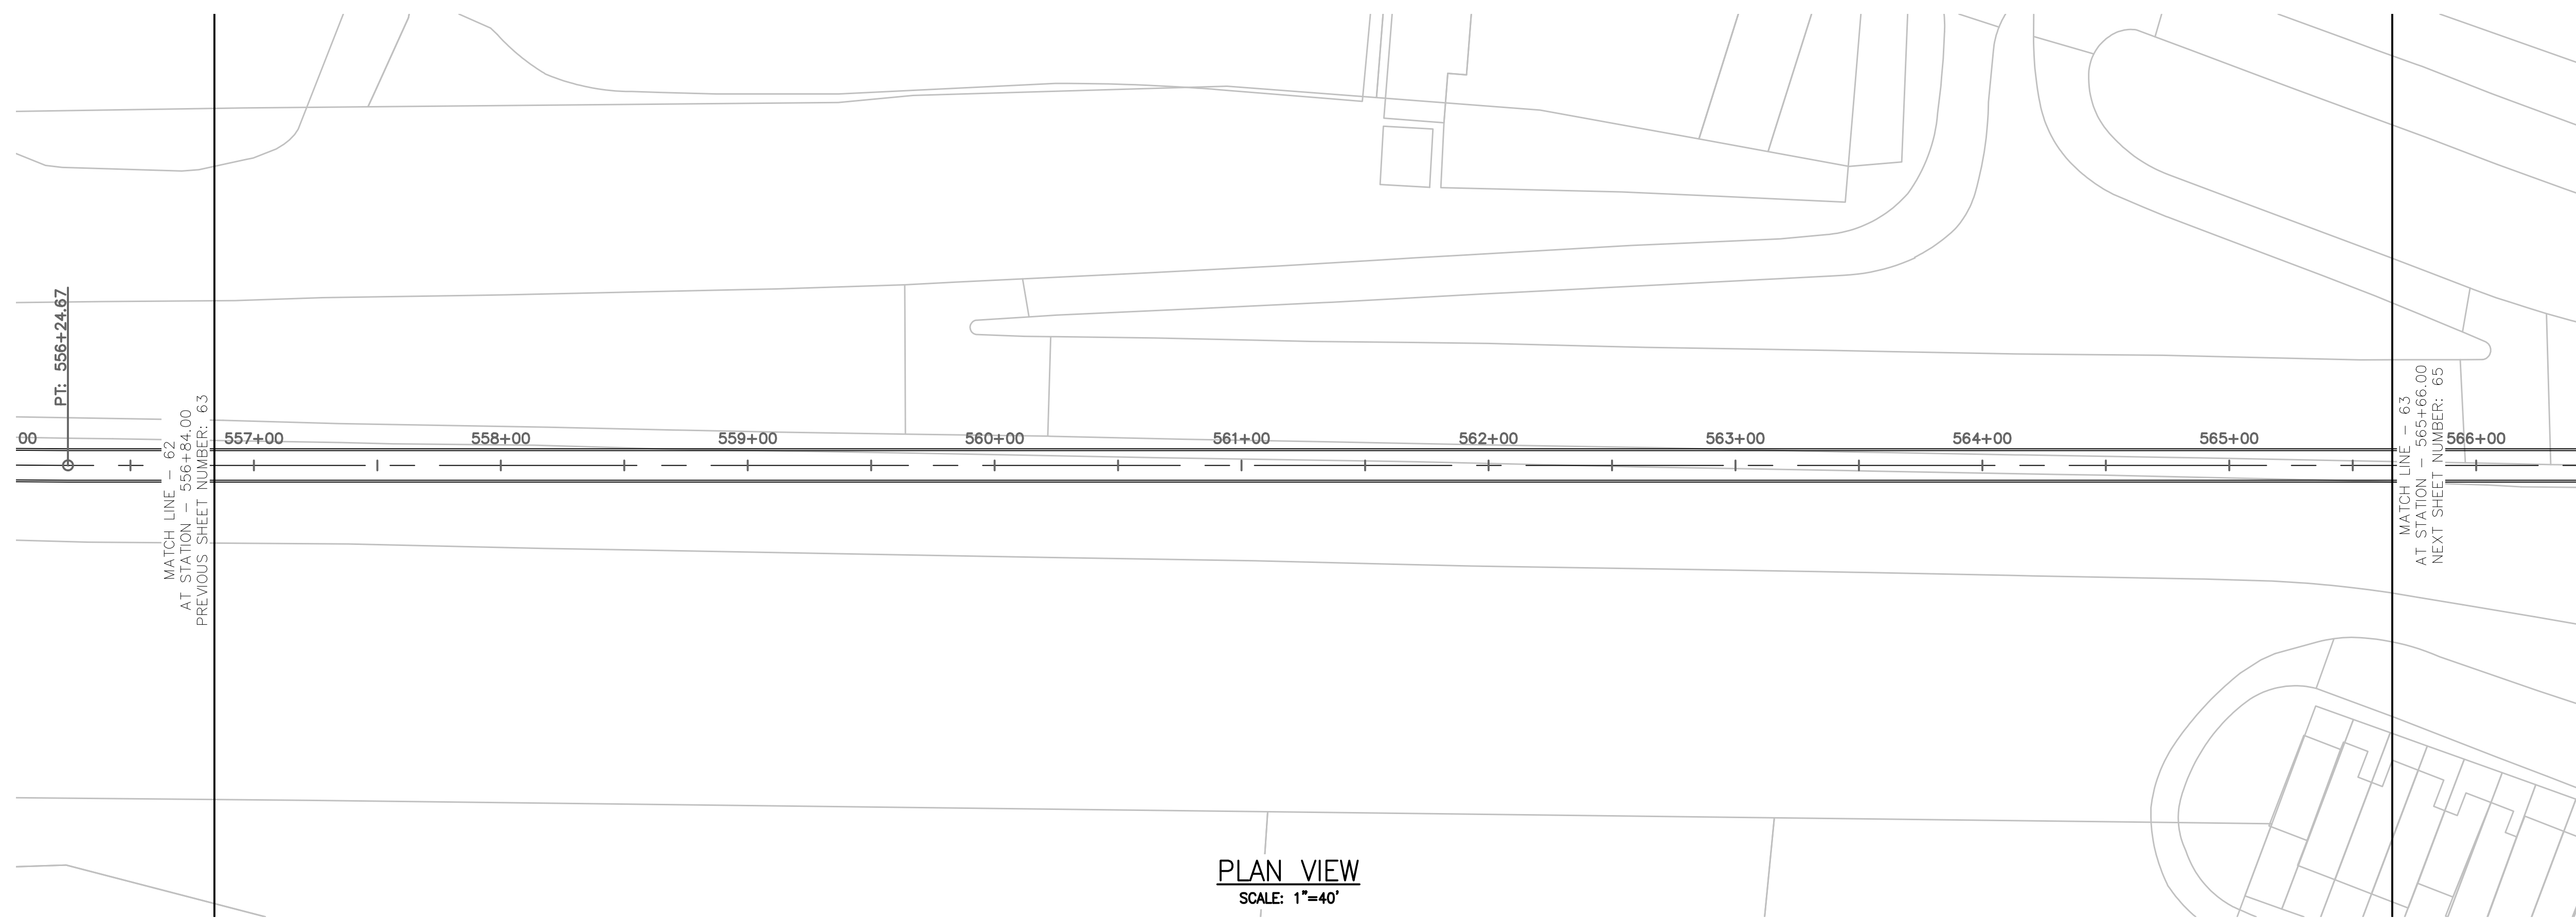


PLAN VIEW
SCALE: 1"=40'

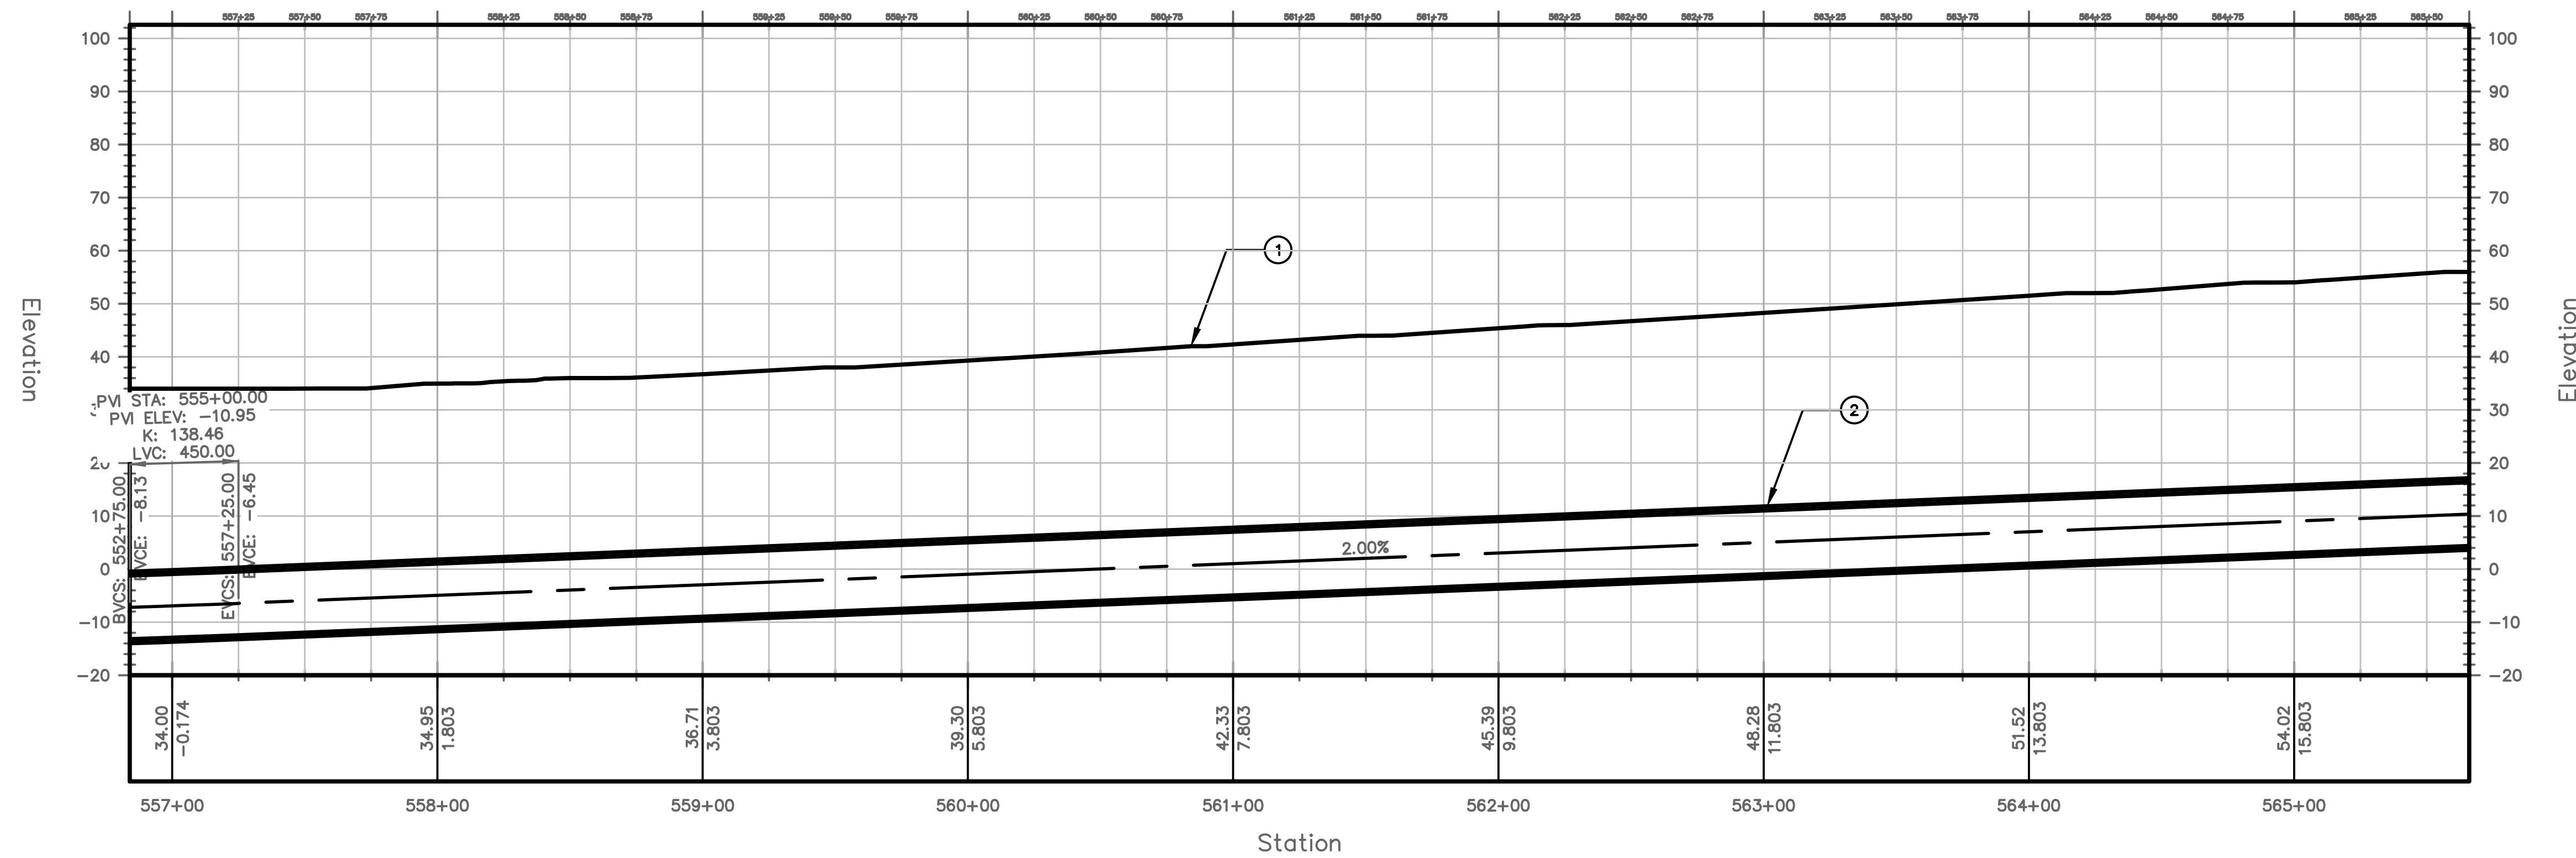

PROFILE VIEW
HORIZONTAL SCALE: 1"=40'
VERTICAL SCALE: 1"=20'

TUNNEL NOTES	
①	EXISTING SURFACE
②	PROPOSED 13.5' O.D. TUNNEL

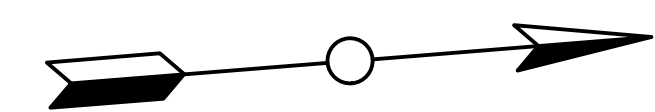


PROJECT NO. MD-002
DRAWING NO. C-063
SHEET NO. 65 OF 77

TRANSPORT TUNNEL PROJECT
TUNNEL ALIGNMENT AND PROFILE




DESIGN BY CW
DRAWN BY AT
CHECKED BY SD

NO.	DATE	REVISIONS	DWN	CKD	APPR


THE BORING COMPANY
1 ROCKET ROAD
HAWTHORNE, CA 90250

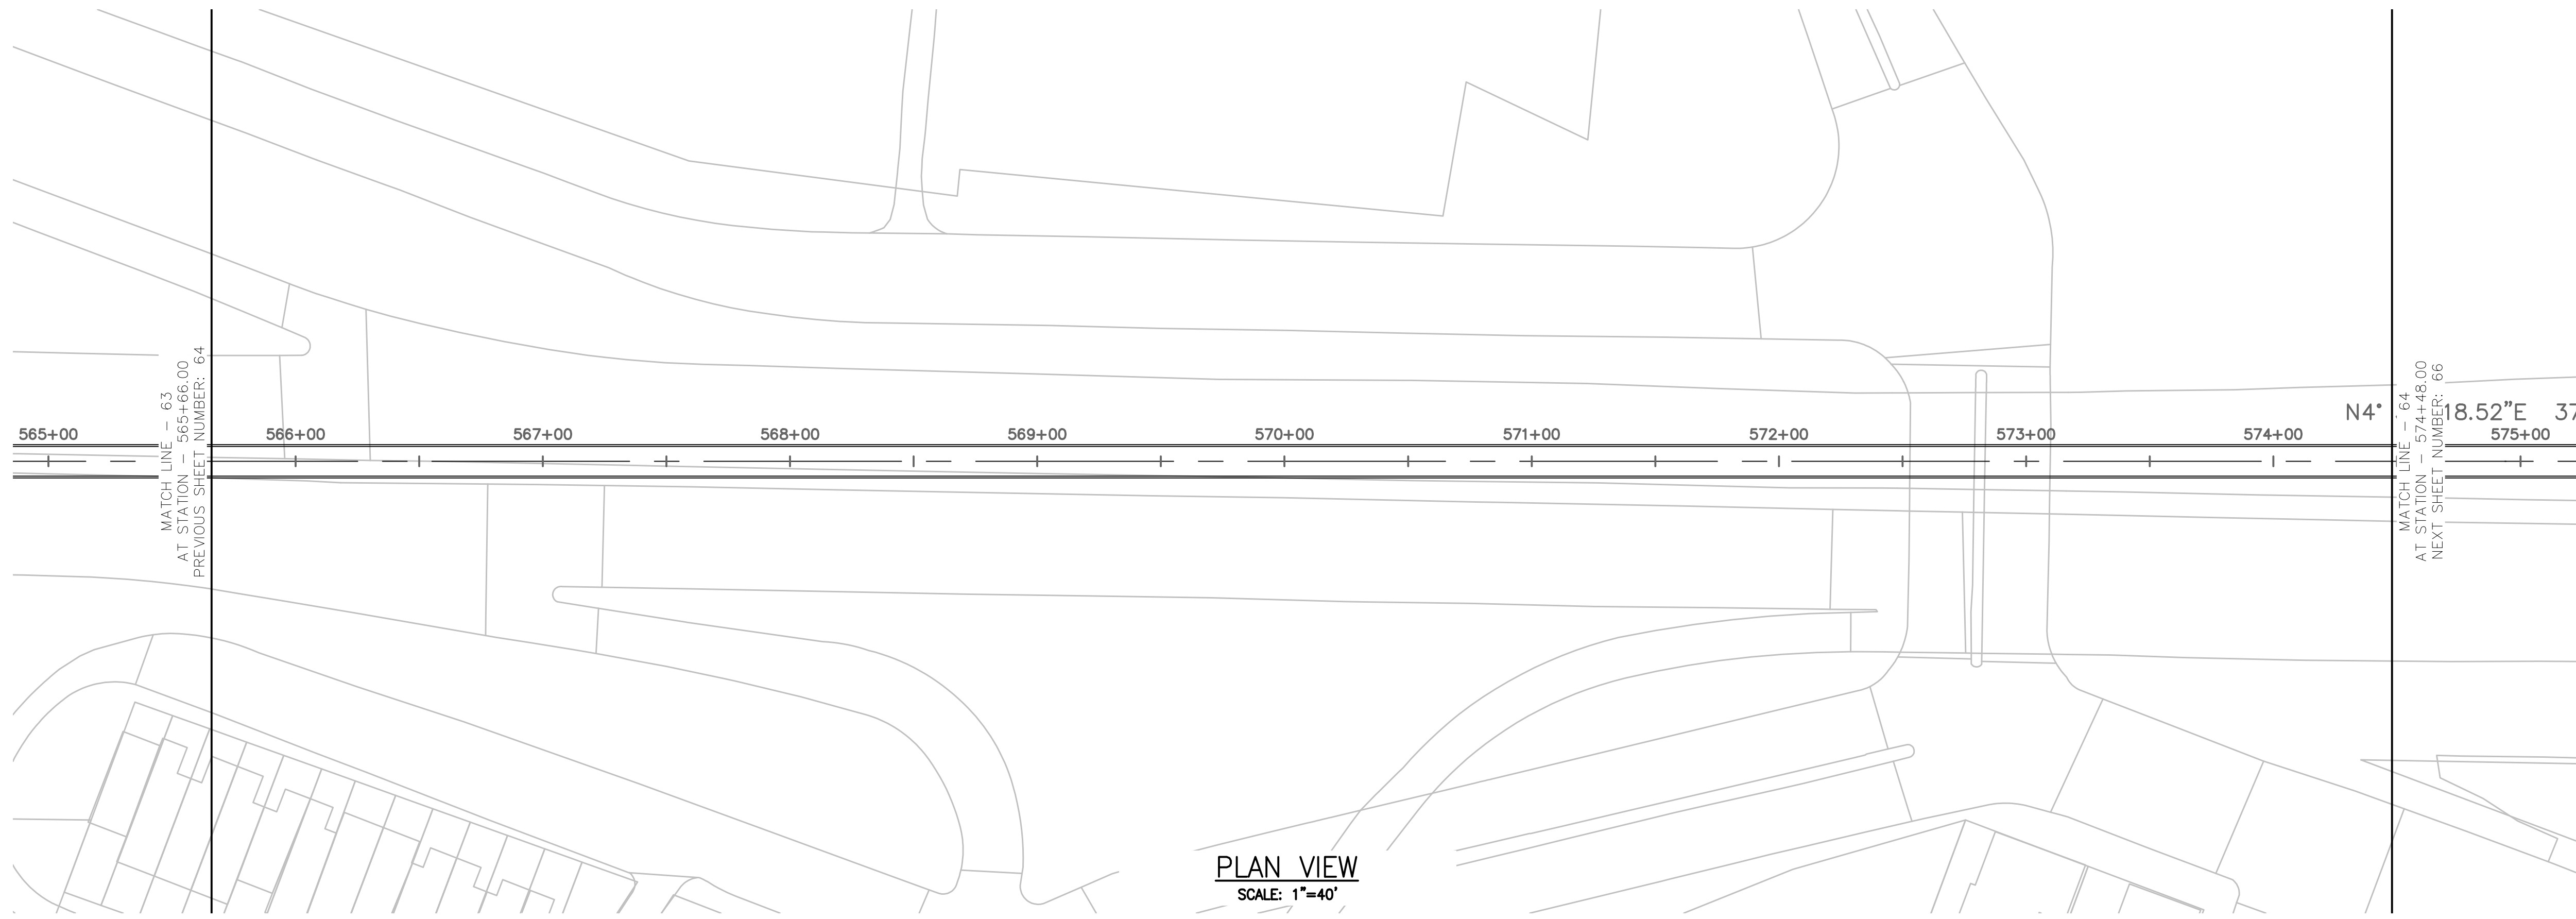

TUNNEL NOTES	
①	EXISTING SURFACE
②	PROPOSED 13.5' O.D. TUNNEL

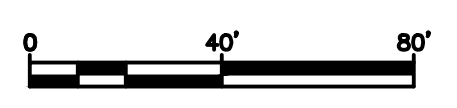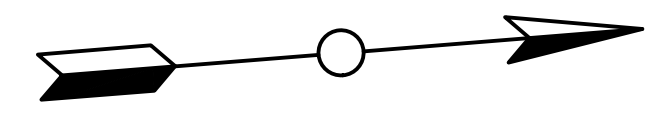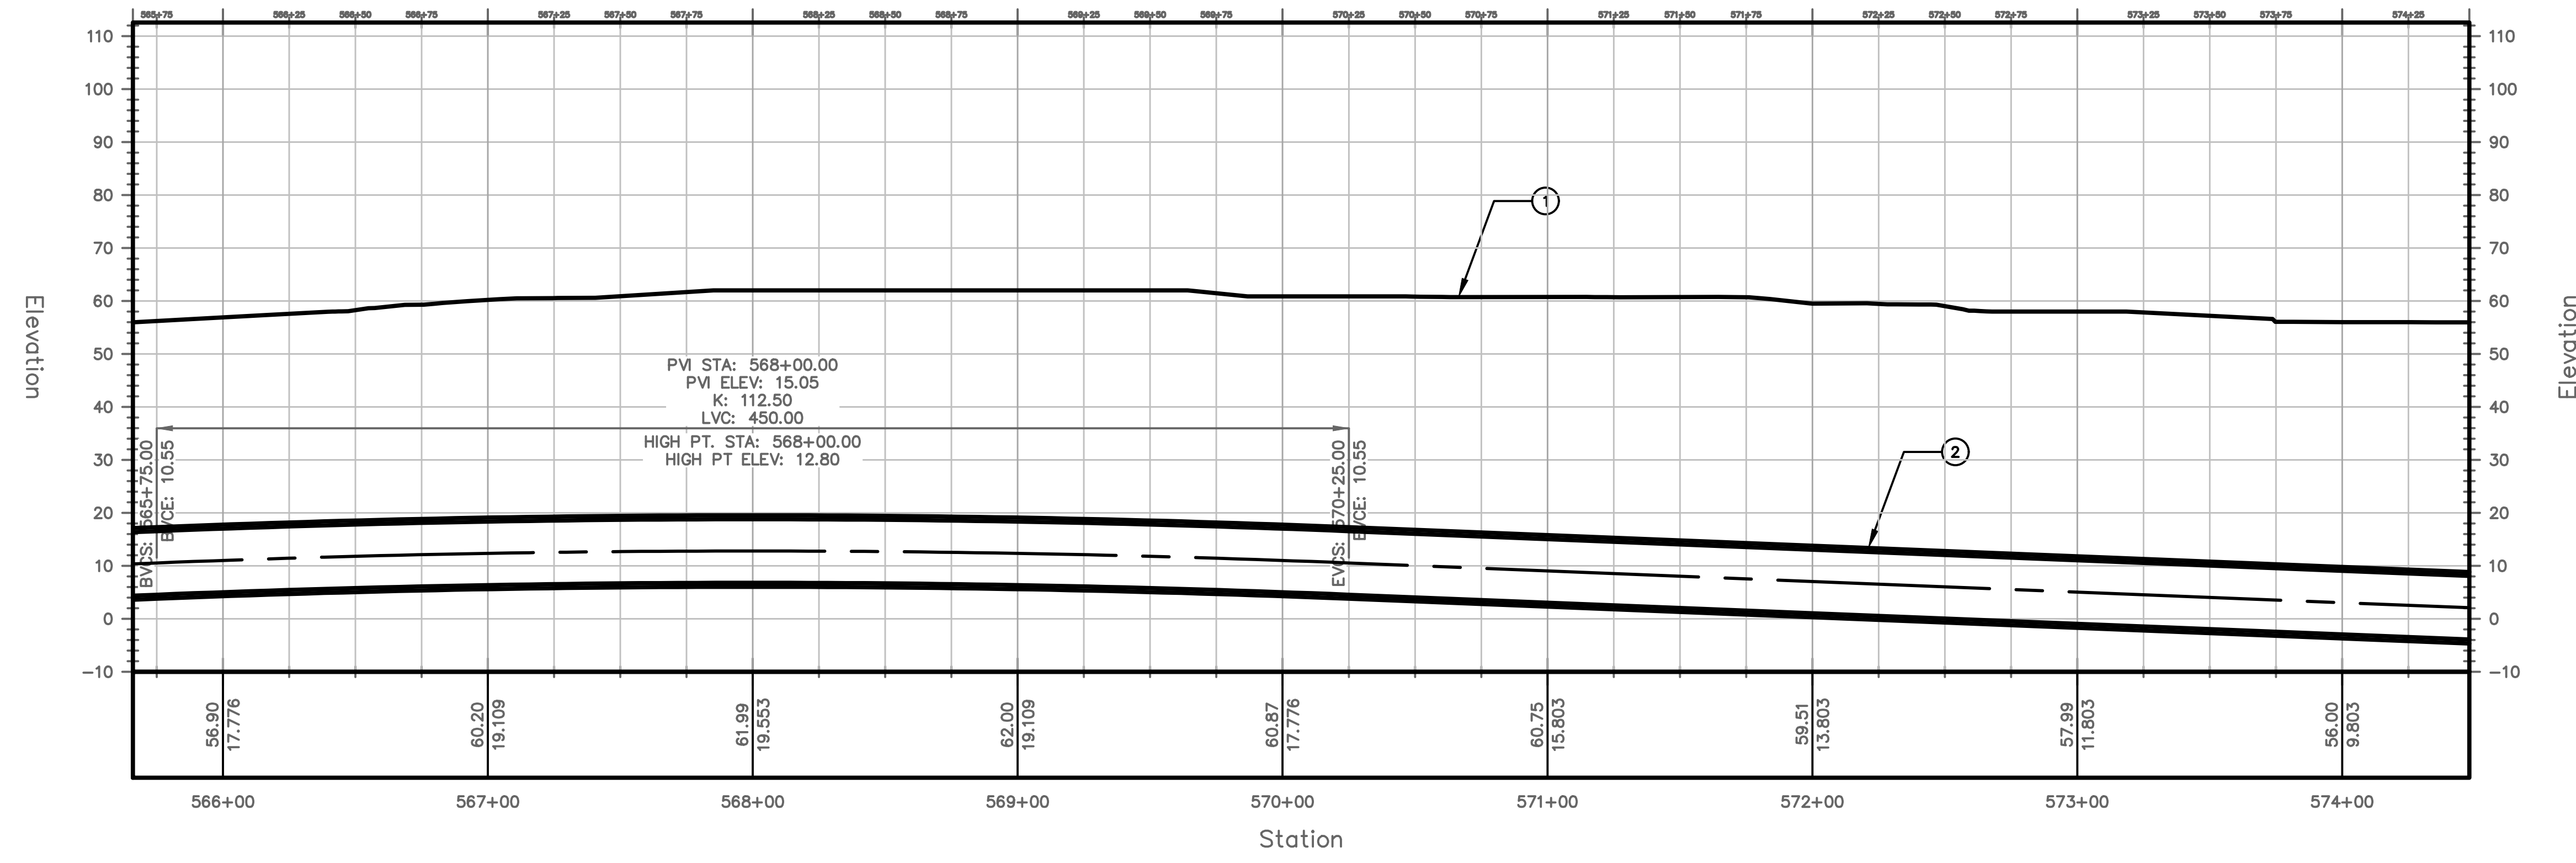


PROJECT NO.	MD-002				
DRAWING NO.	C-064				
SHEET NO.	66 OF 77				
TRANSPORT TUNNEL PROJECT					
TUNNEL ALIGNMENT AND PROFILE					
DESIGN BY	CW				
DRAWN BY	AT				
CHECKED BY	SD				
NO.	DATE	REVISIONS	DWN	CKD	APPR
THE BORING COMPANY 1 ROCKET ROAD HAWTHORNE, CA 90250					


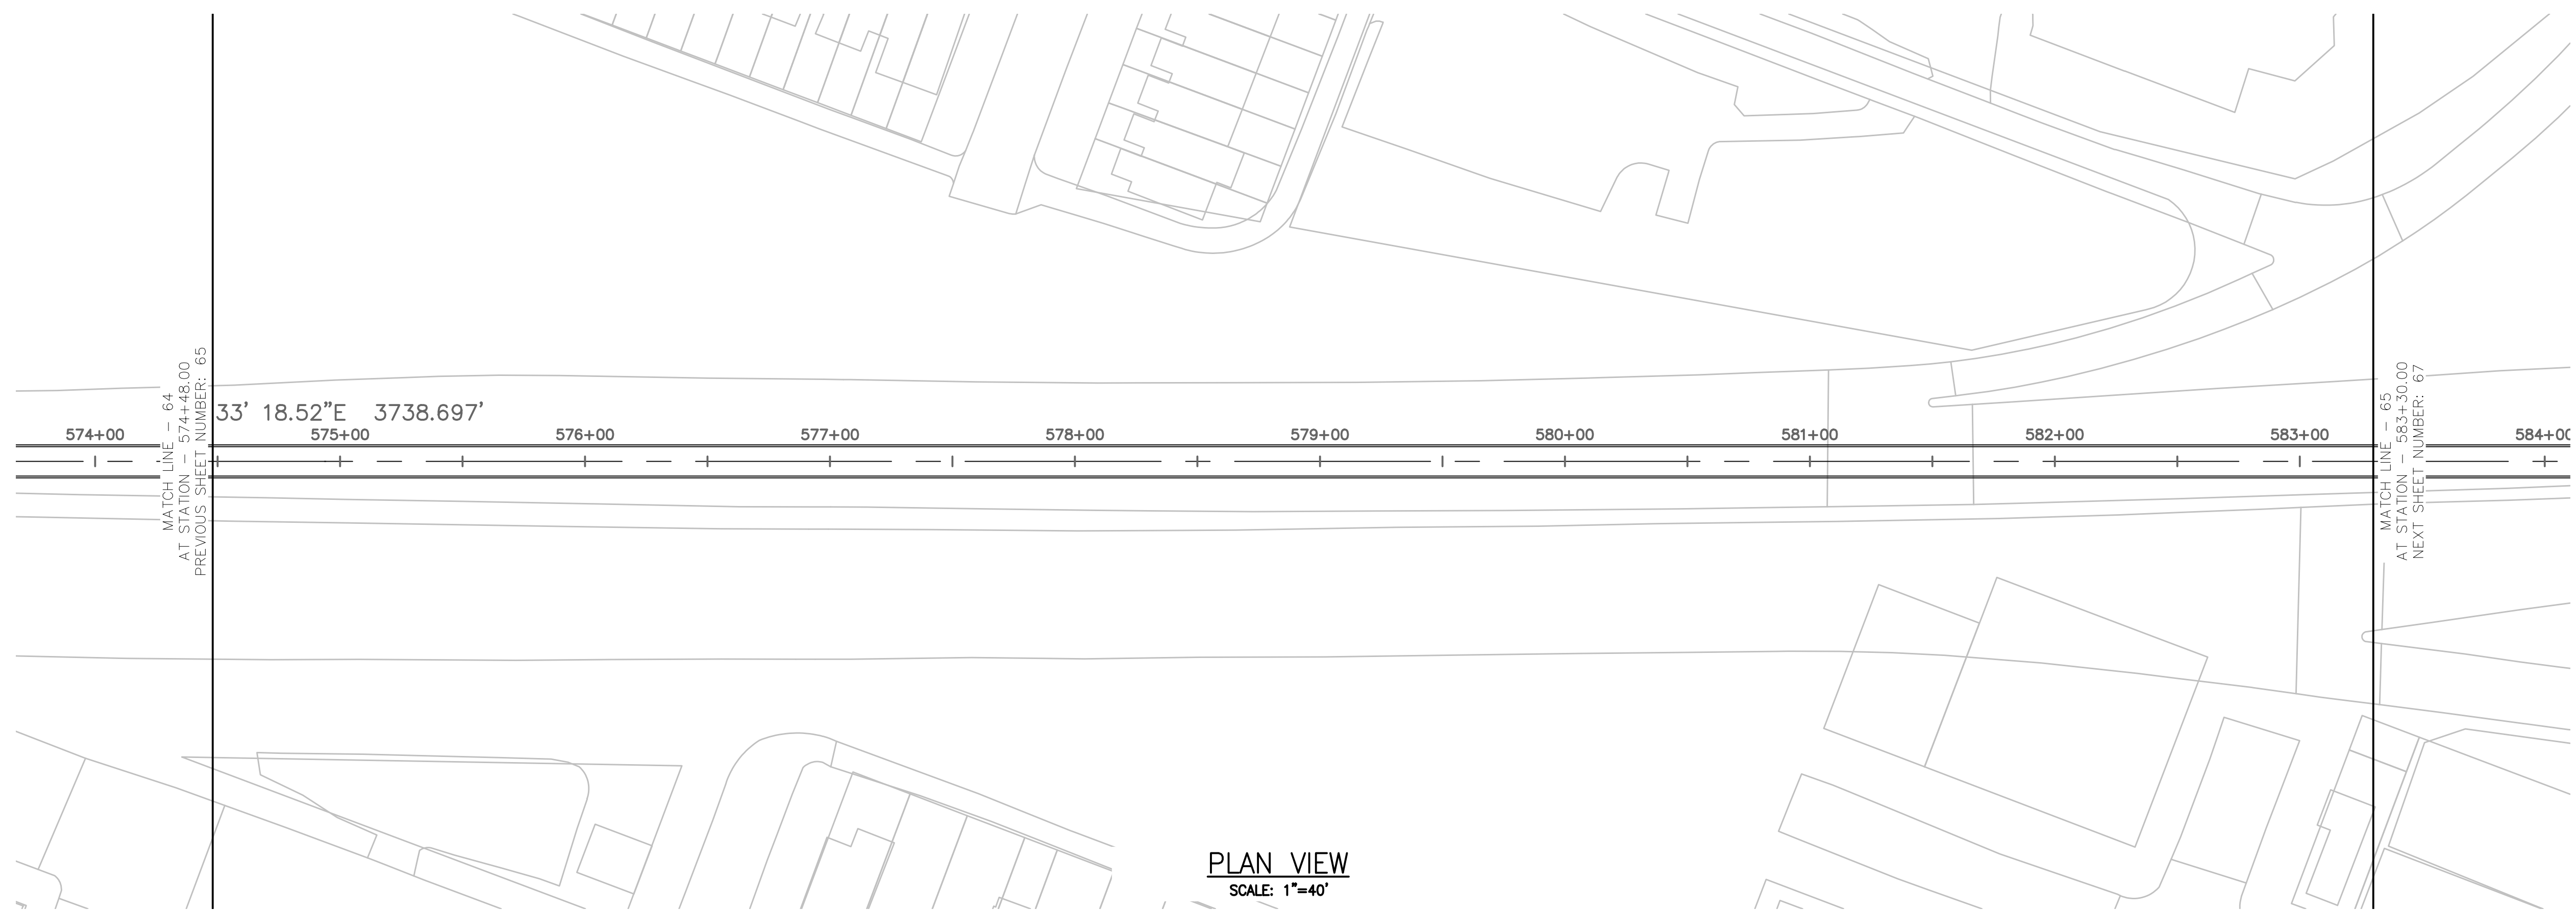


PLAN VIEW
SCALE: 1"=40'


TUNNEL NOTES	
①	EXISTING SURFACE
②	PROPOSED 13.5' O.D. TUNNEL

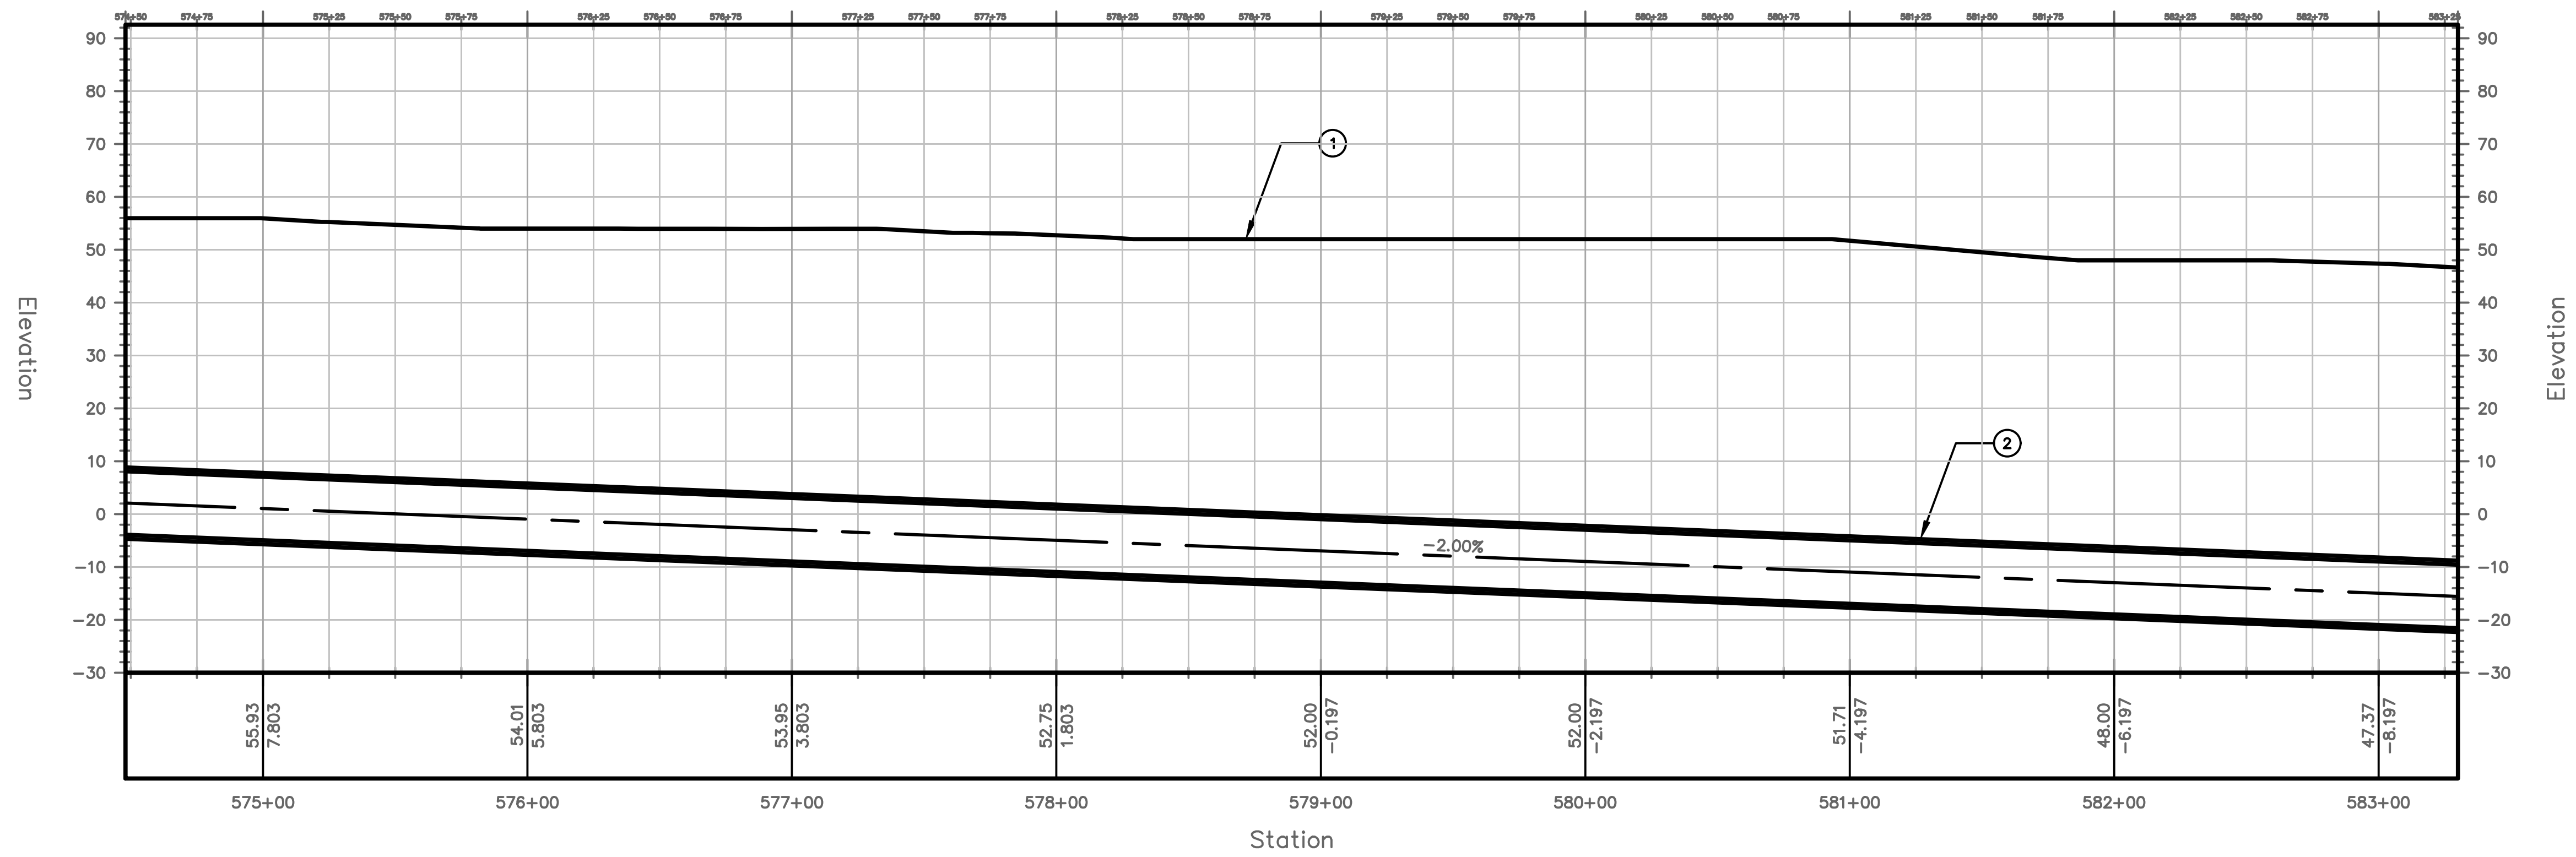

PROFILE VIEW
HORIZONTAL SCALE: 1"=40'
VERTICAL SCALE: 1"=20'

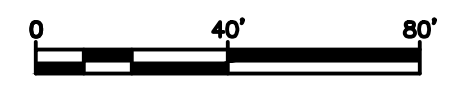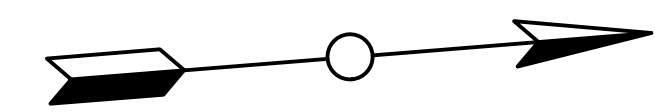


PROJECT NO.	MD-002				
DRAWING NO.	C-065				
SHEET NO.	67 OF 77				
TRANSPORT TUNNEL PROJECT					
TUNNEL ALIGNMENT AND PROFILE					
DESIGN BY	CW				
DRAWN BY	AT				
CHECKED BY	SD				
NO.	DATE	REVISIONS	DWN	CKD	APPR
THE BORING COMPANY 1 ROCKET ROAD HAWTHORNE, CA 90250					

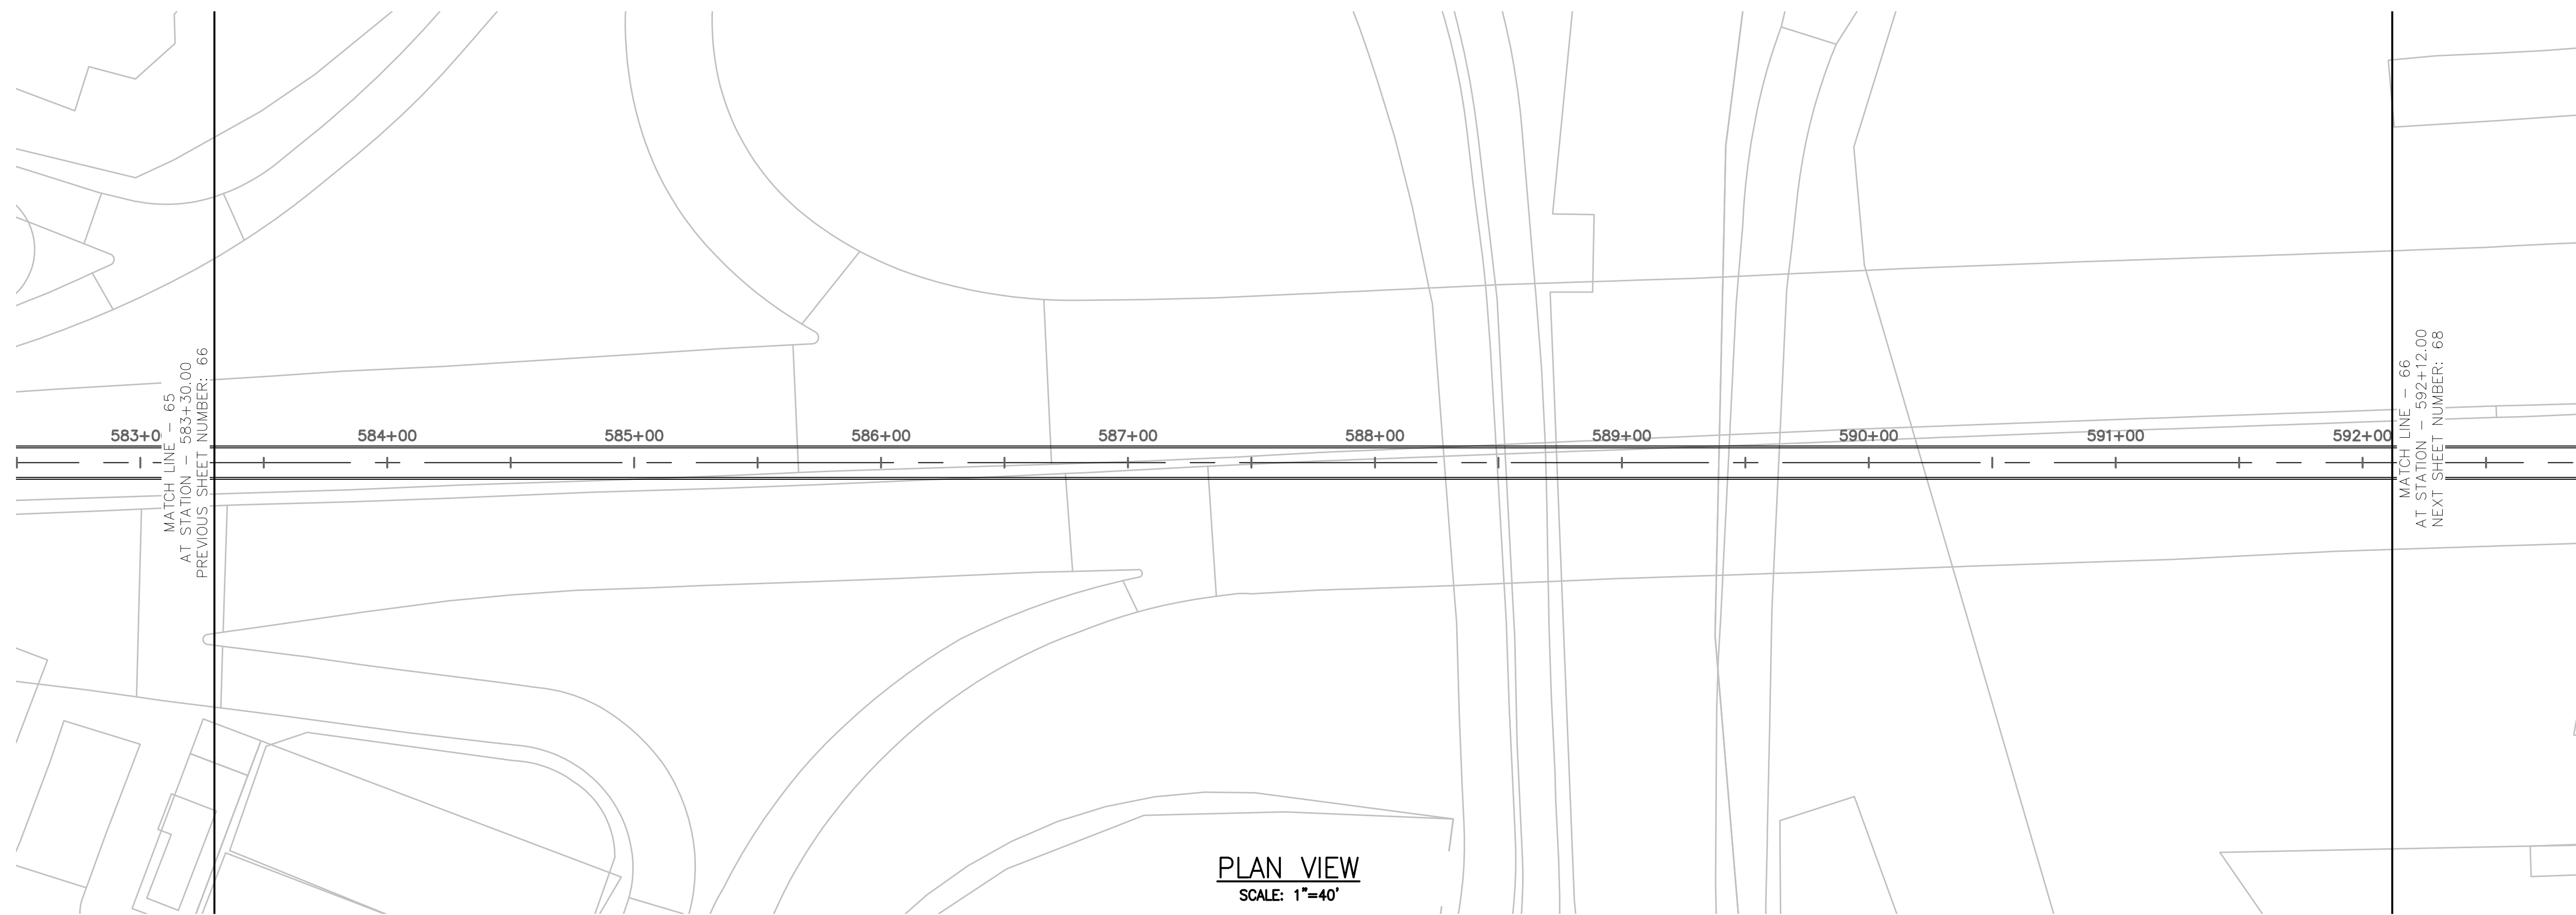


PLAN VIEW
SCALE: 1"=40'


TUNNEL NOTES	
①	EXISTING SURFACE
②	PROPOSED 13.5' O.D. TUNNEL

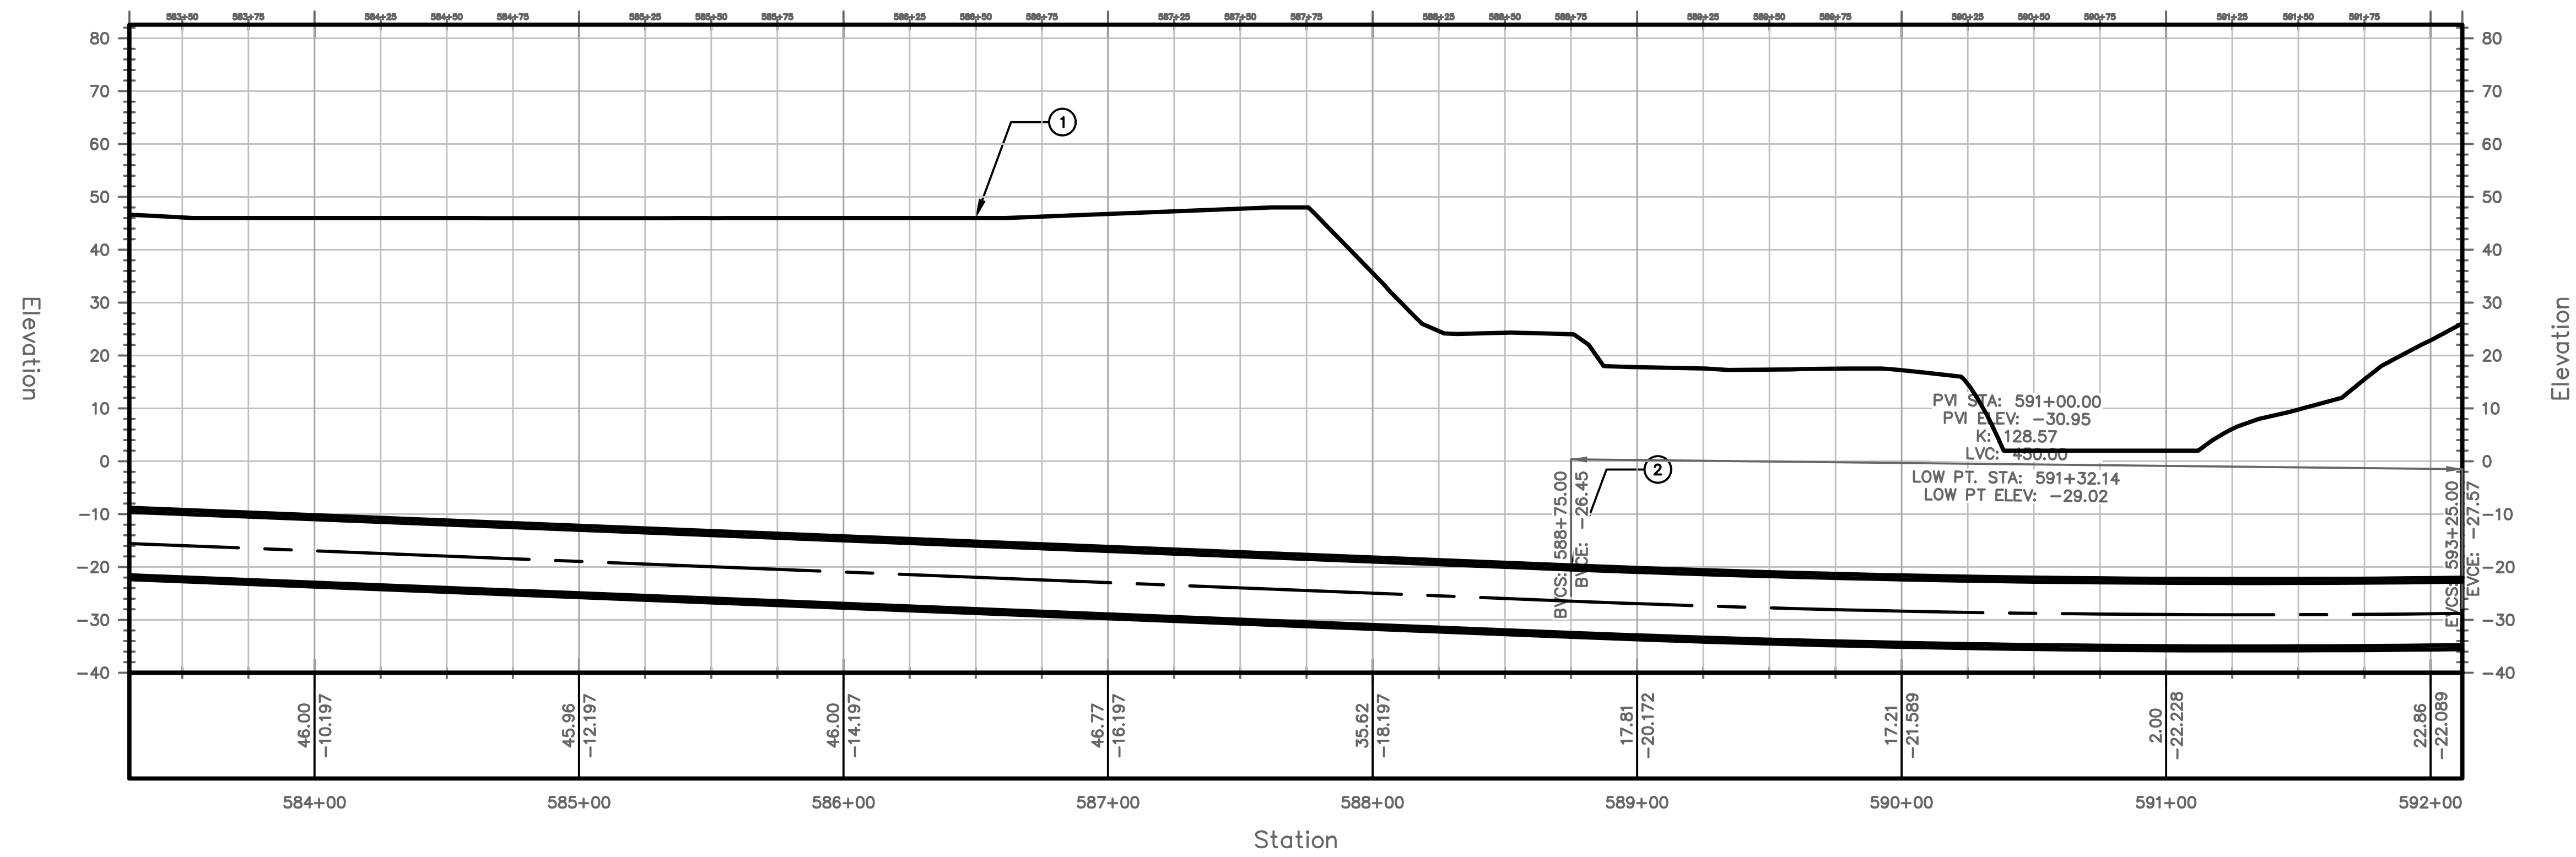


PROFILE VIEW
HORIZONTAL SCALE: 1"=40'
VERTICAL SCALE: 1"=20'

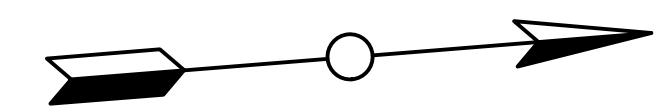

PROJECT NO. MD-002	DRAWING NO. C-066	SHEET NO. 68 OF 77	DESIGN BY CW	DRAWN BY AT	CHECKED BY SD	TUNNEL ALIGNMENT AND PROFILE	TRANSPORT TUNNEL PROJECT
<p>THE BORING COMPANY 1 ROCKET ROAD HAWTHORNE, CA 90250</p>							


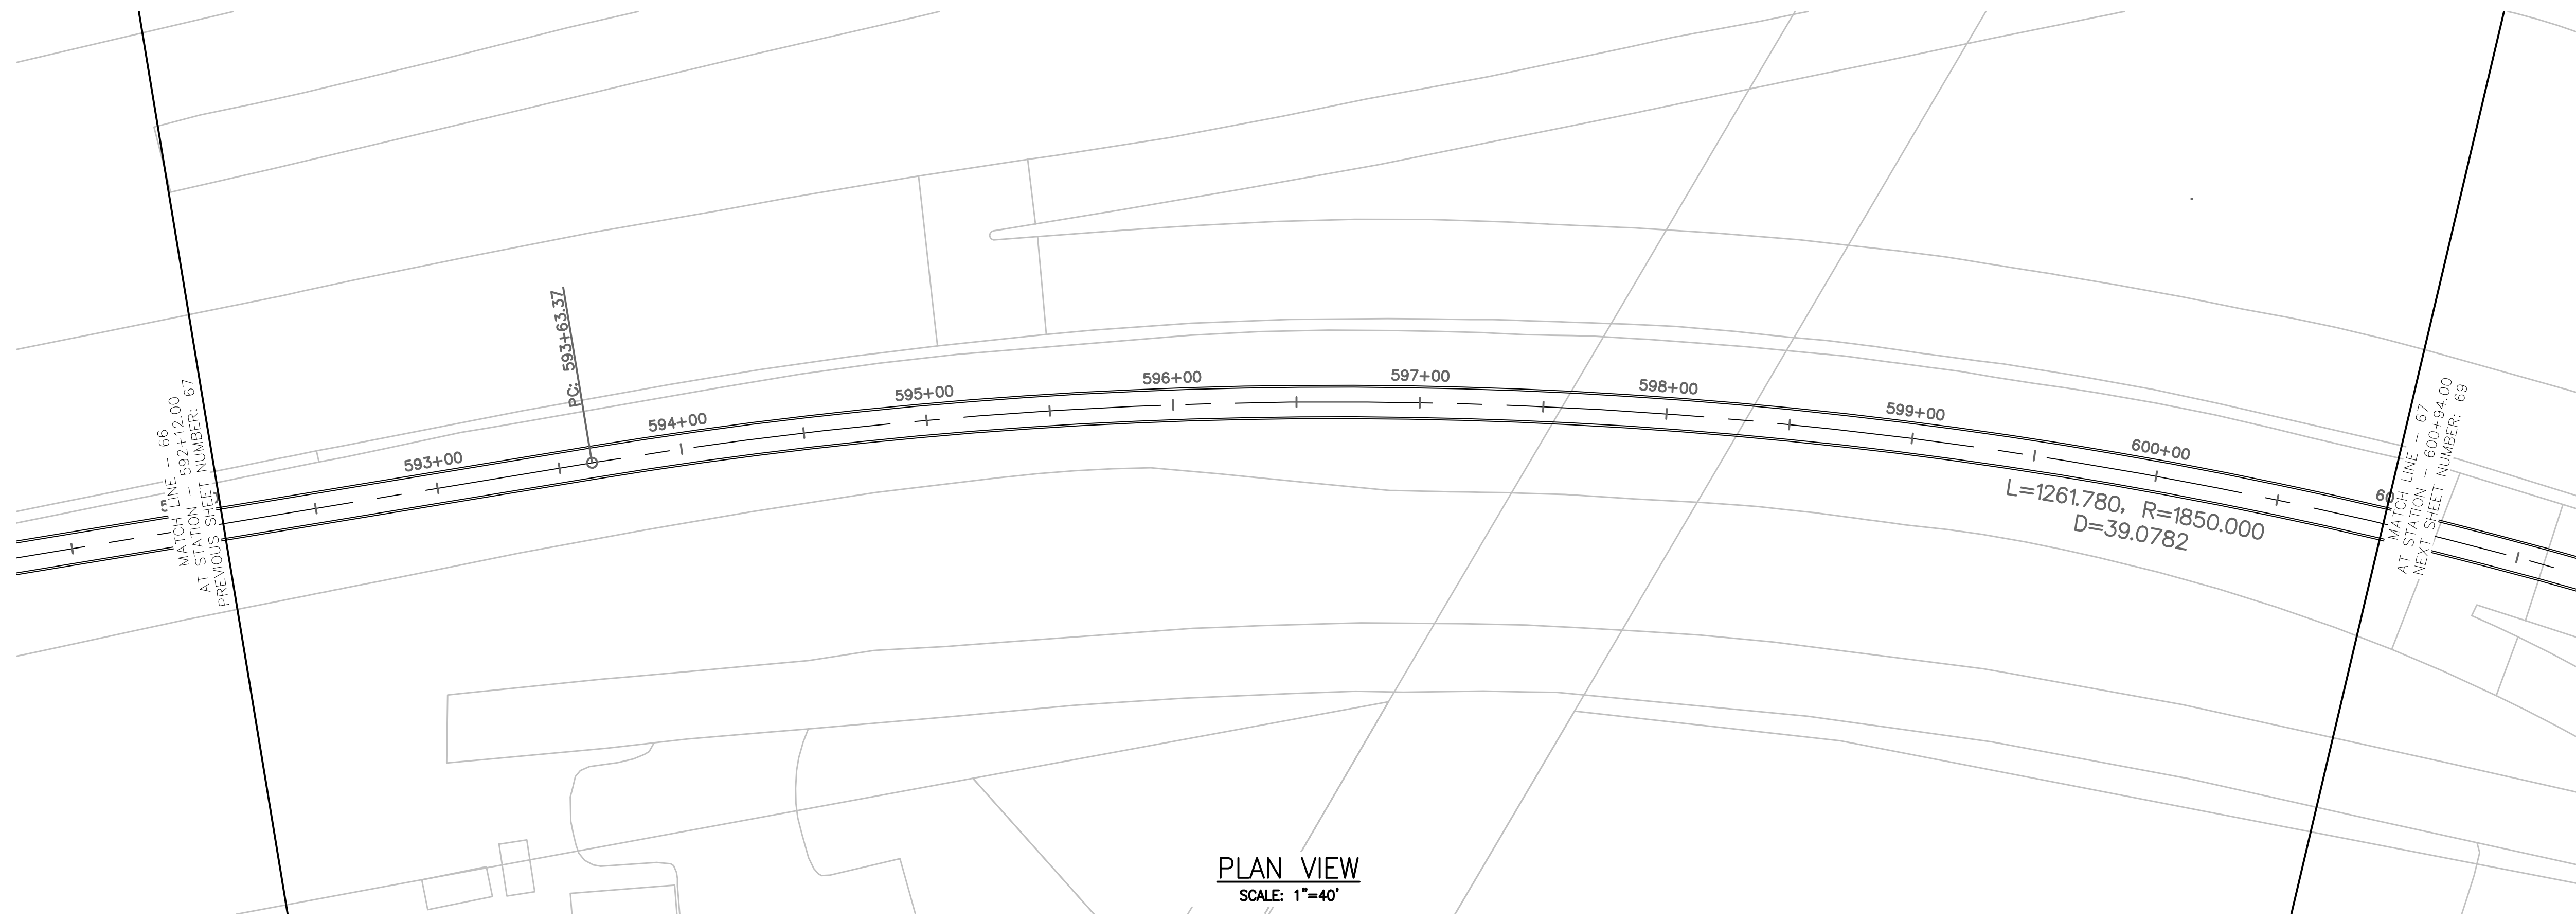


PLAN VIEW
SCALE: 1"=40'

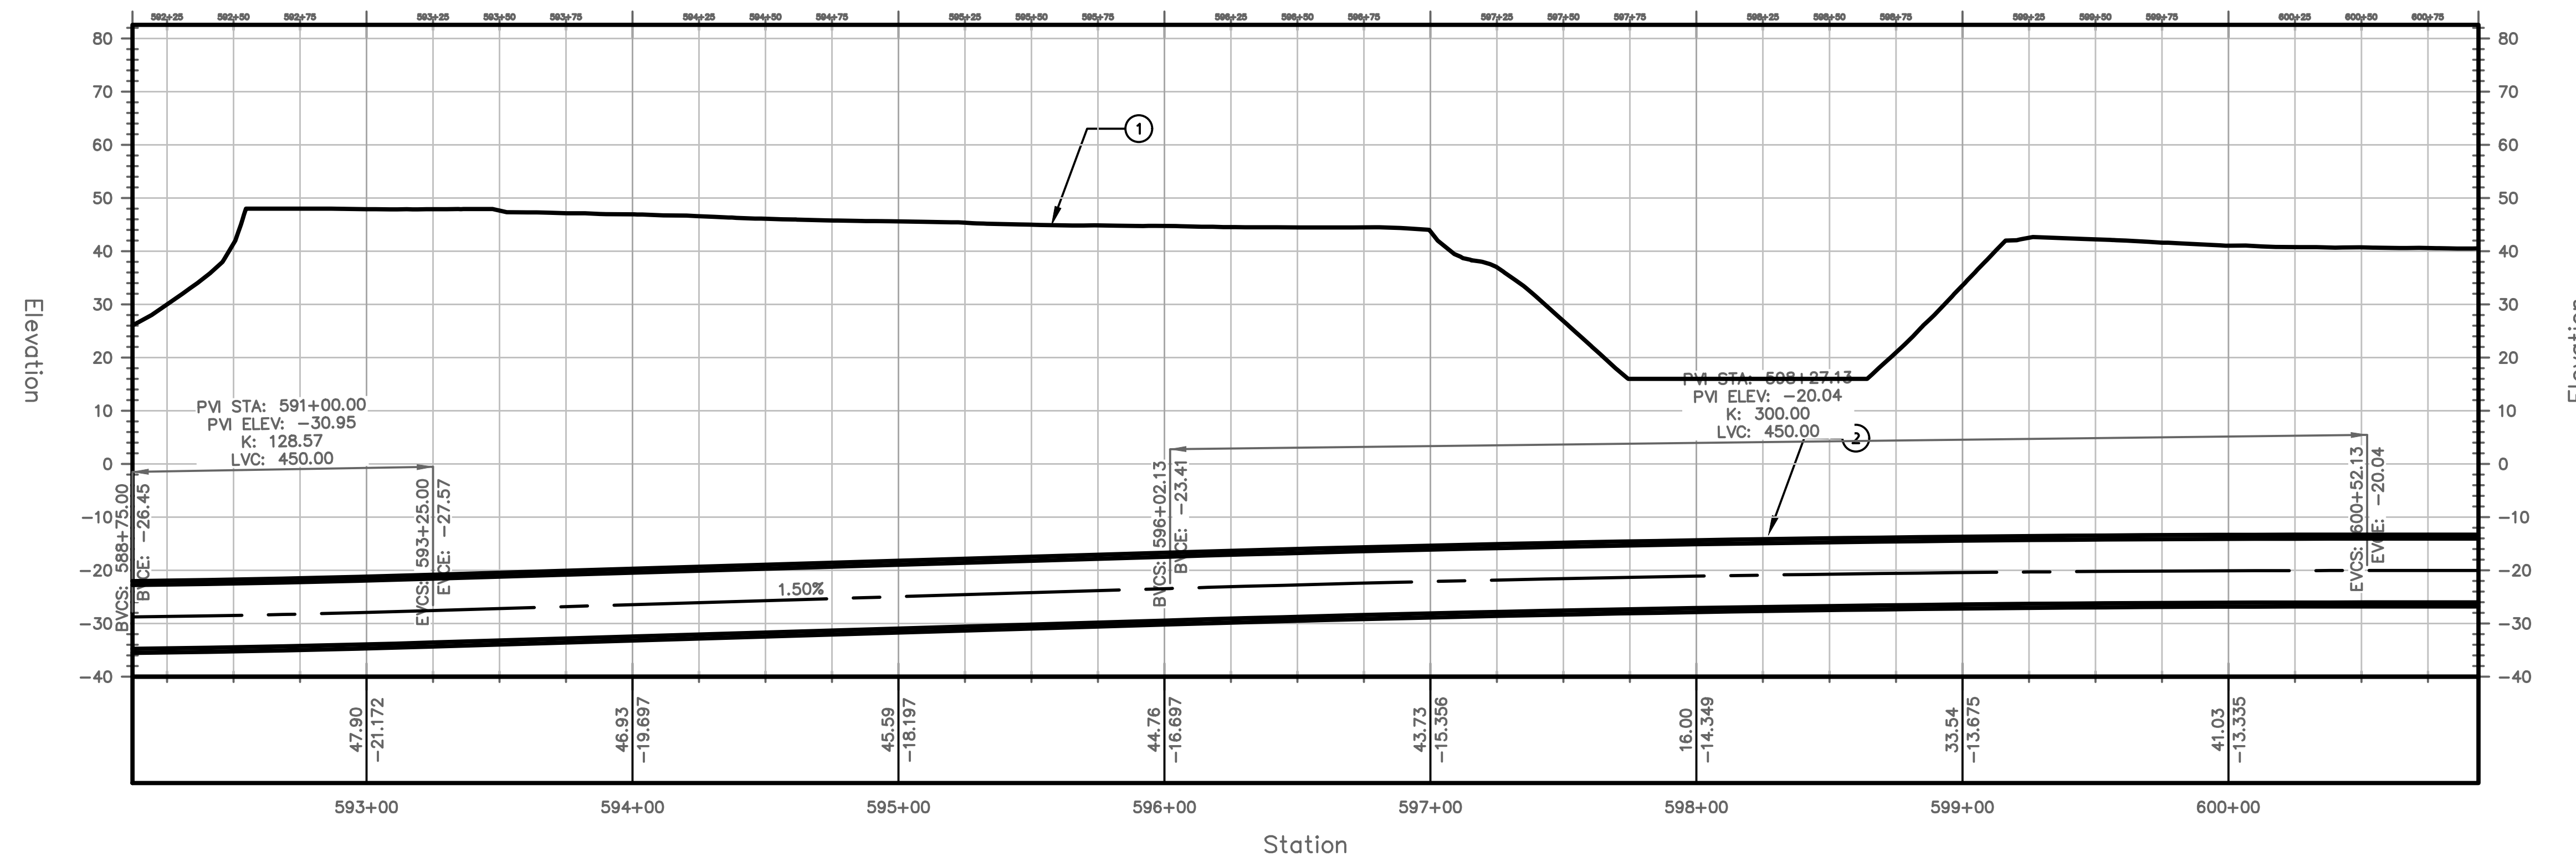

PROFILE VIEW
HORIZONTAL SCALE: 1"=40'
VERTICAL SCALE: 1"=20'

TUNNEL NOTES	
①	EXISTING SURFACE
②	PROPOSED 13.5' O.D. TUNNEL

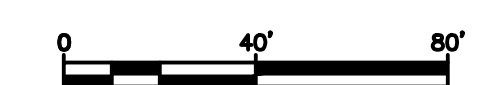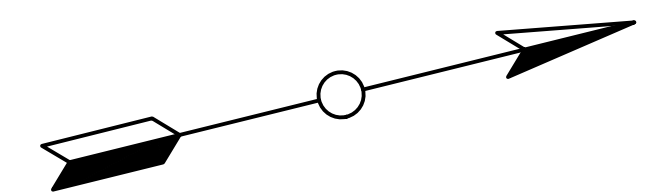


PROJECT NO. MD-002
DRAWING NO. C-067
SHEET NO. 69 OF 77

TRANSPORT TUNNEL PROJECT
TUNNEL ALIGNMENT AND PROFILE

DESIGN BY CW
DRAWN BY AT
CHECKED BY SD


NO.	DATE	REVISIONS	DWN	CKD	APPR

THE BORING COMPANY
1 ROCKET ROAD
HAWTHORNE, CA 90250

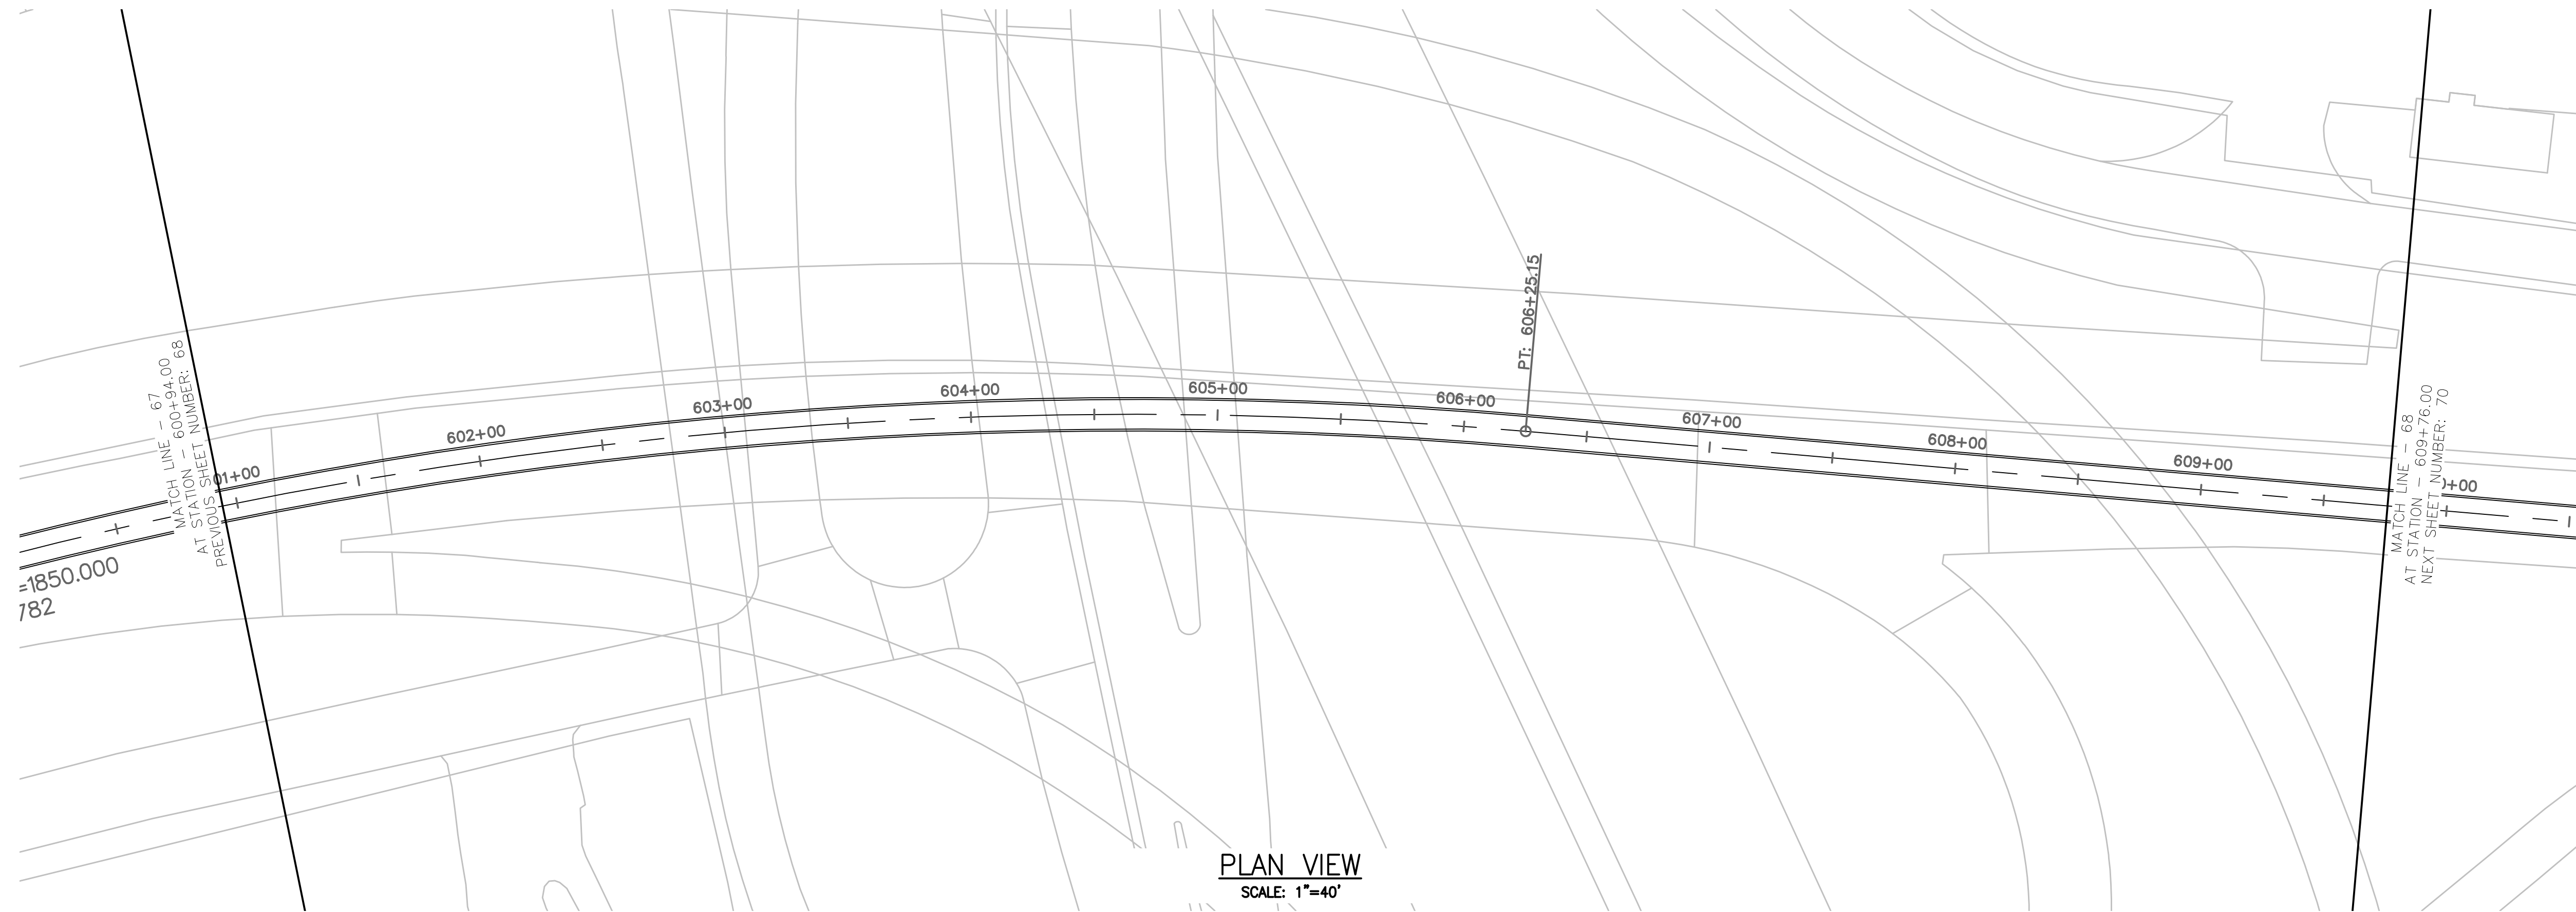


PLAN VIEW
SCALE: 1"=40'

TUNNEL NOTES	
①	EXISTING SURFACE
②	PROPOSED 13.5' O.D. TUNNEL

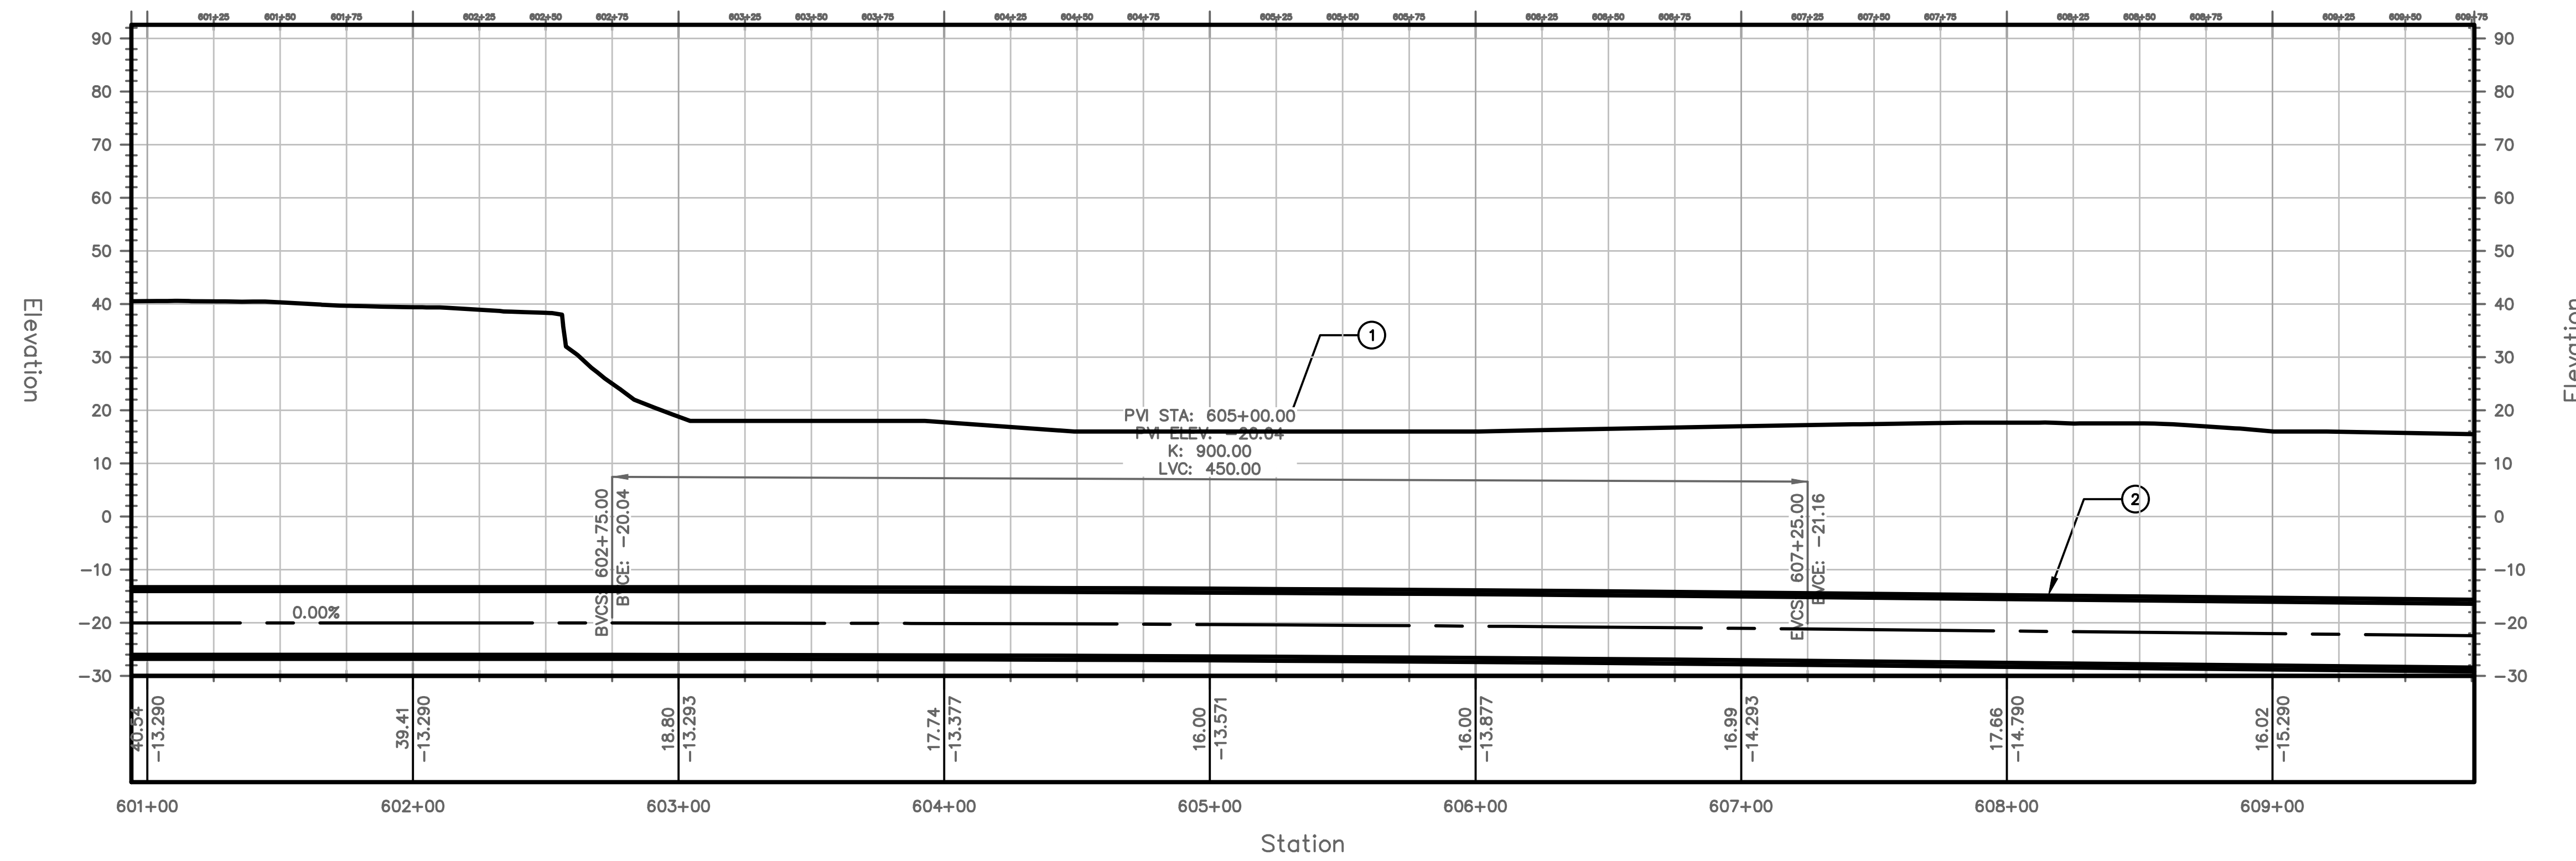

PROFILE VIEW
HORIZONTAL SCALE: 1"=40'
VERTICAL SCALE: 1"=20'

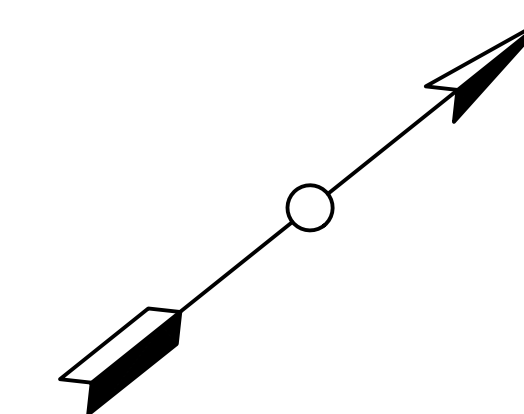


PROJECT NO. MD-002
DRAWING NO. C-068
SHEET NO. 70 OF 77

TRANSPORT TUNNEL PROJECT
TUNNEL ALIGNMENT AND PROFILE

DESIGN BY CW
DRAWN BY AT
CHECKED BY SD


NO.	DATE	REVISIONS	DWN	CKD	APPR

THE BORING COMPANY
1 ROCKET ROAD
HAWTHORNE, CA 90250

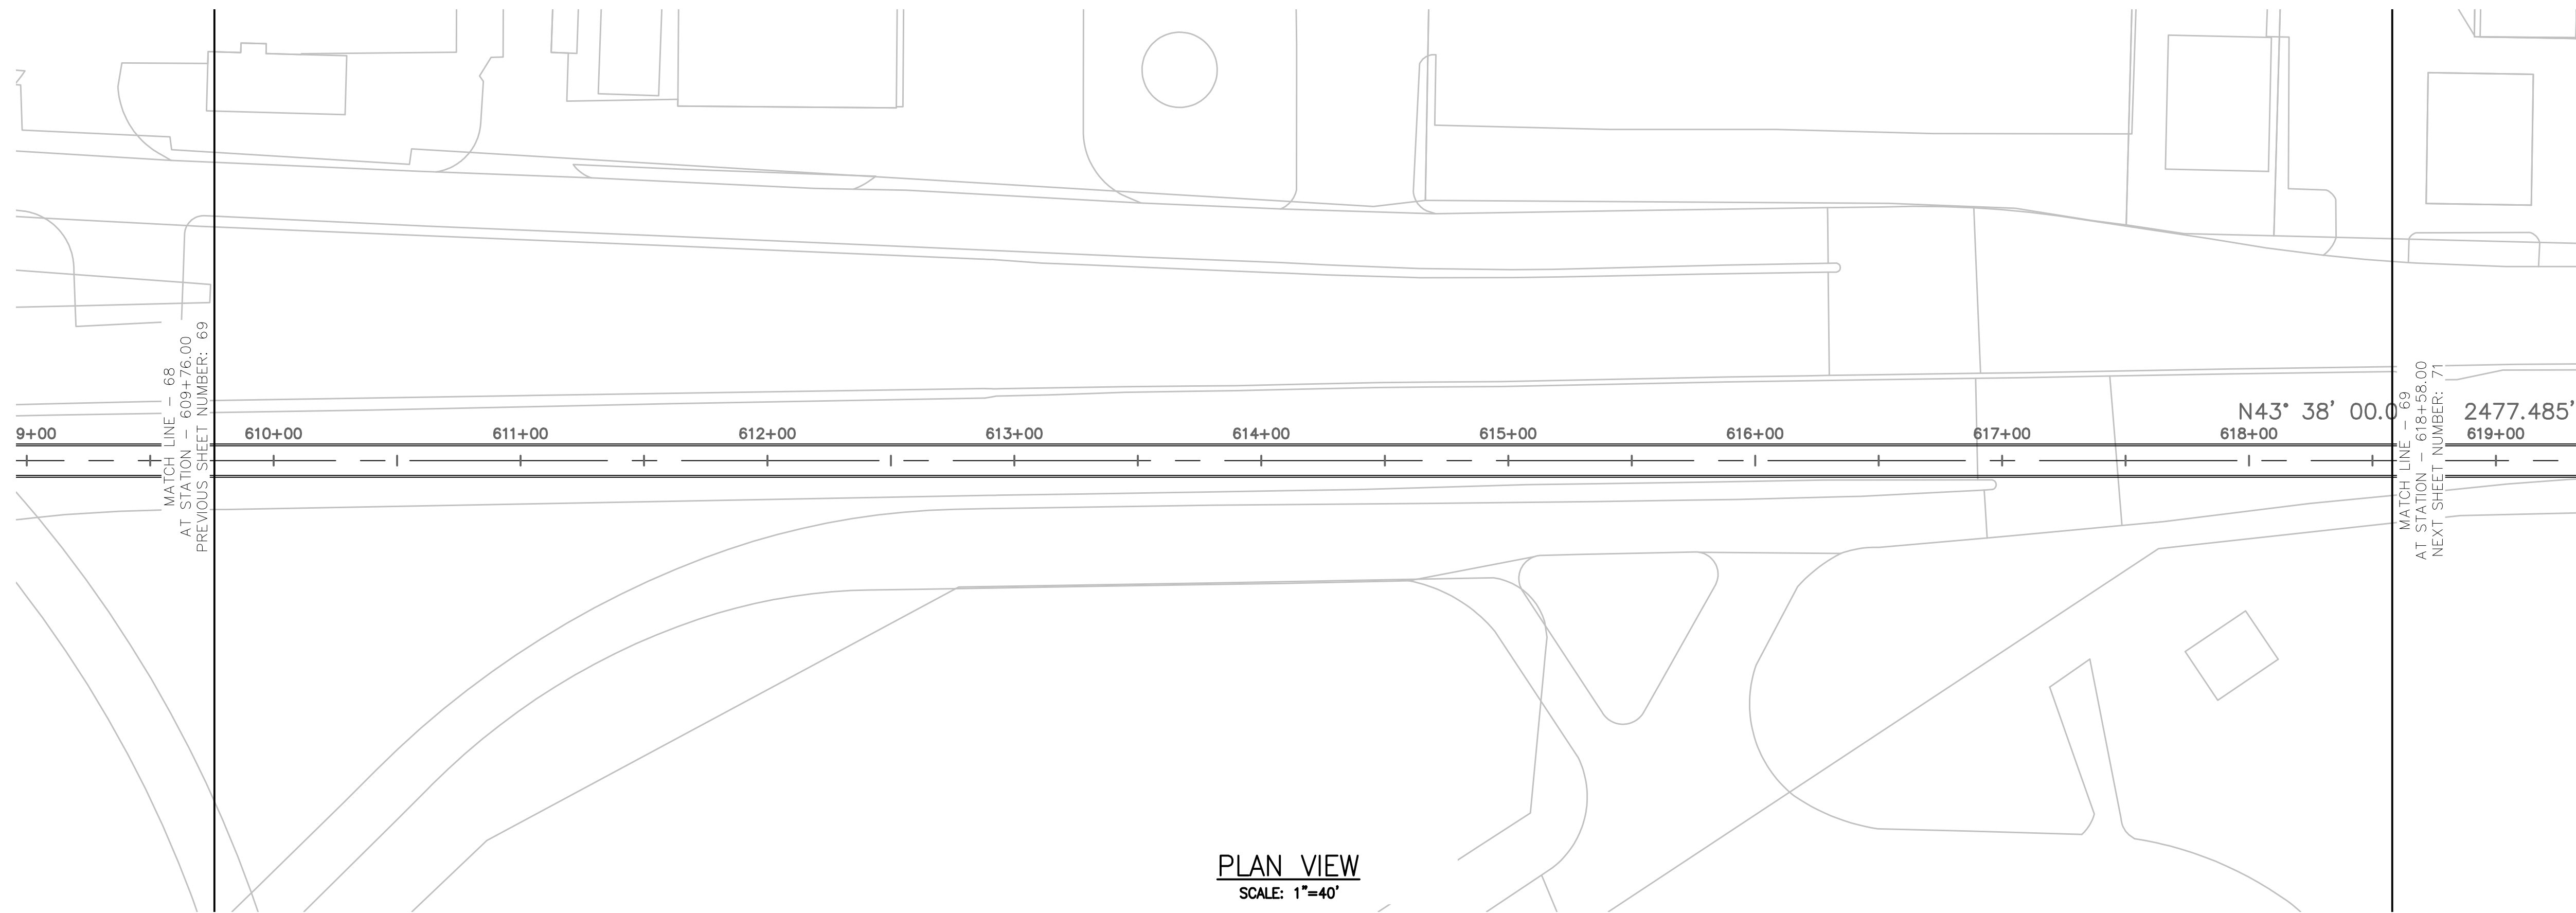


PLAN VIEW
SCALE: 1"=40'

Station

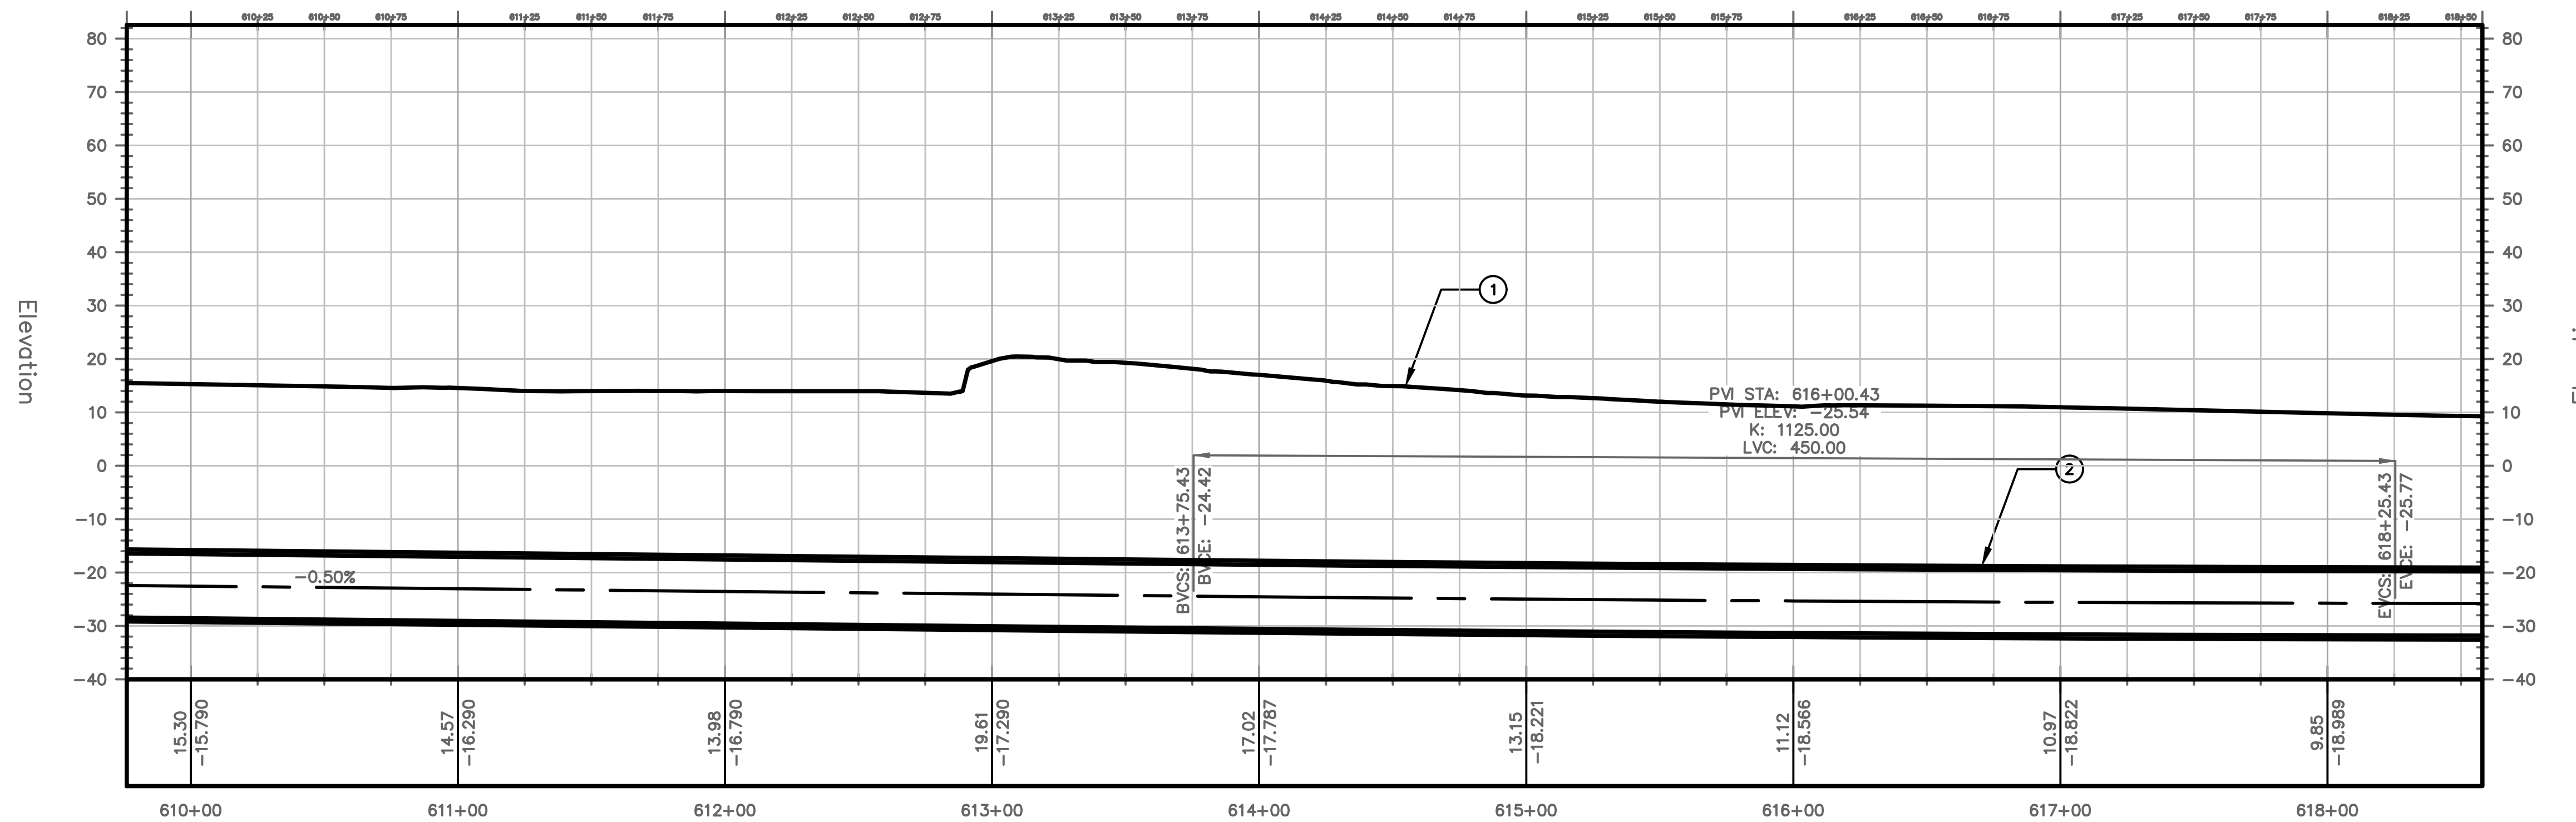

PROFILE VIEW
HORIZONTAL SCALE: 1"=40'
VERTICAL SCALE: 1"=20'

TUNNEL NOTES	
①	EXISTING SURFACE
②	PROPOSED 13.5' O.D. TUNNEL

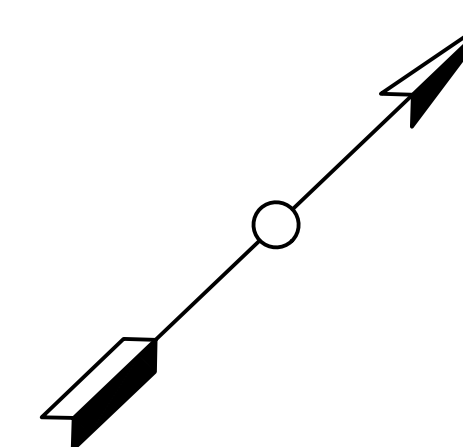


PROJECT NO. MD-002
DRAWING NO. C-069
SHEET NO. 71 OF 77

TRANSPORT TUNNEL PROJECT
TUNNEL ALIGNMENT AND PROFILE


DESIGN BY CW
DRAWN BY AT
CHECKED BY SD

NO.	DATE	REVISIONS	DWN	CKD	APPR

THE BORING COMPANY
1 ROCKET ROAD
HAWTHORNE, CA 90250

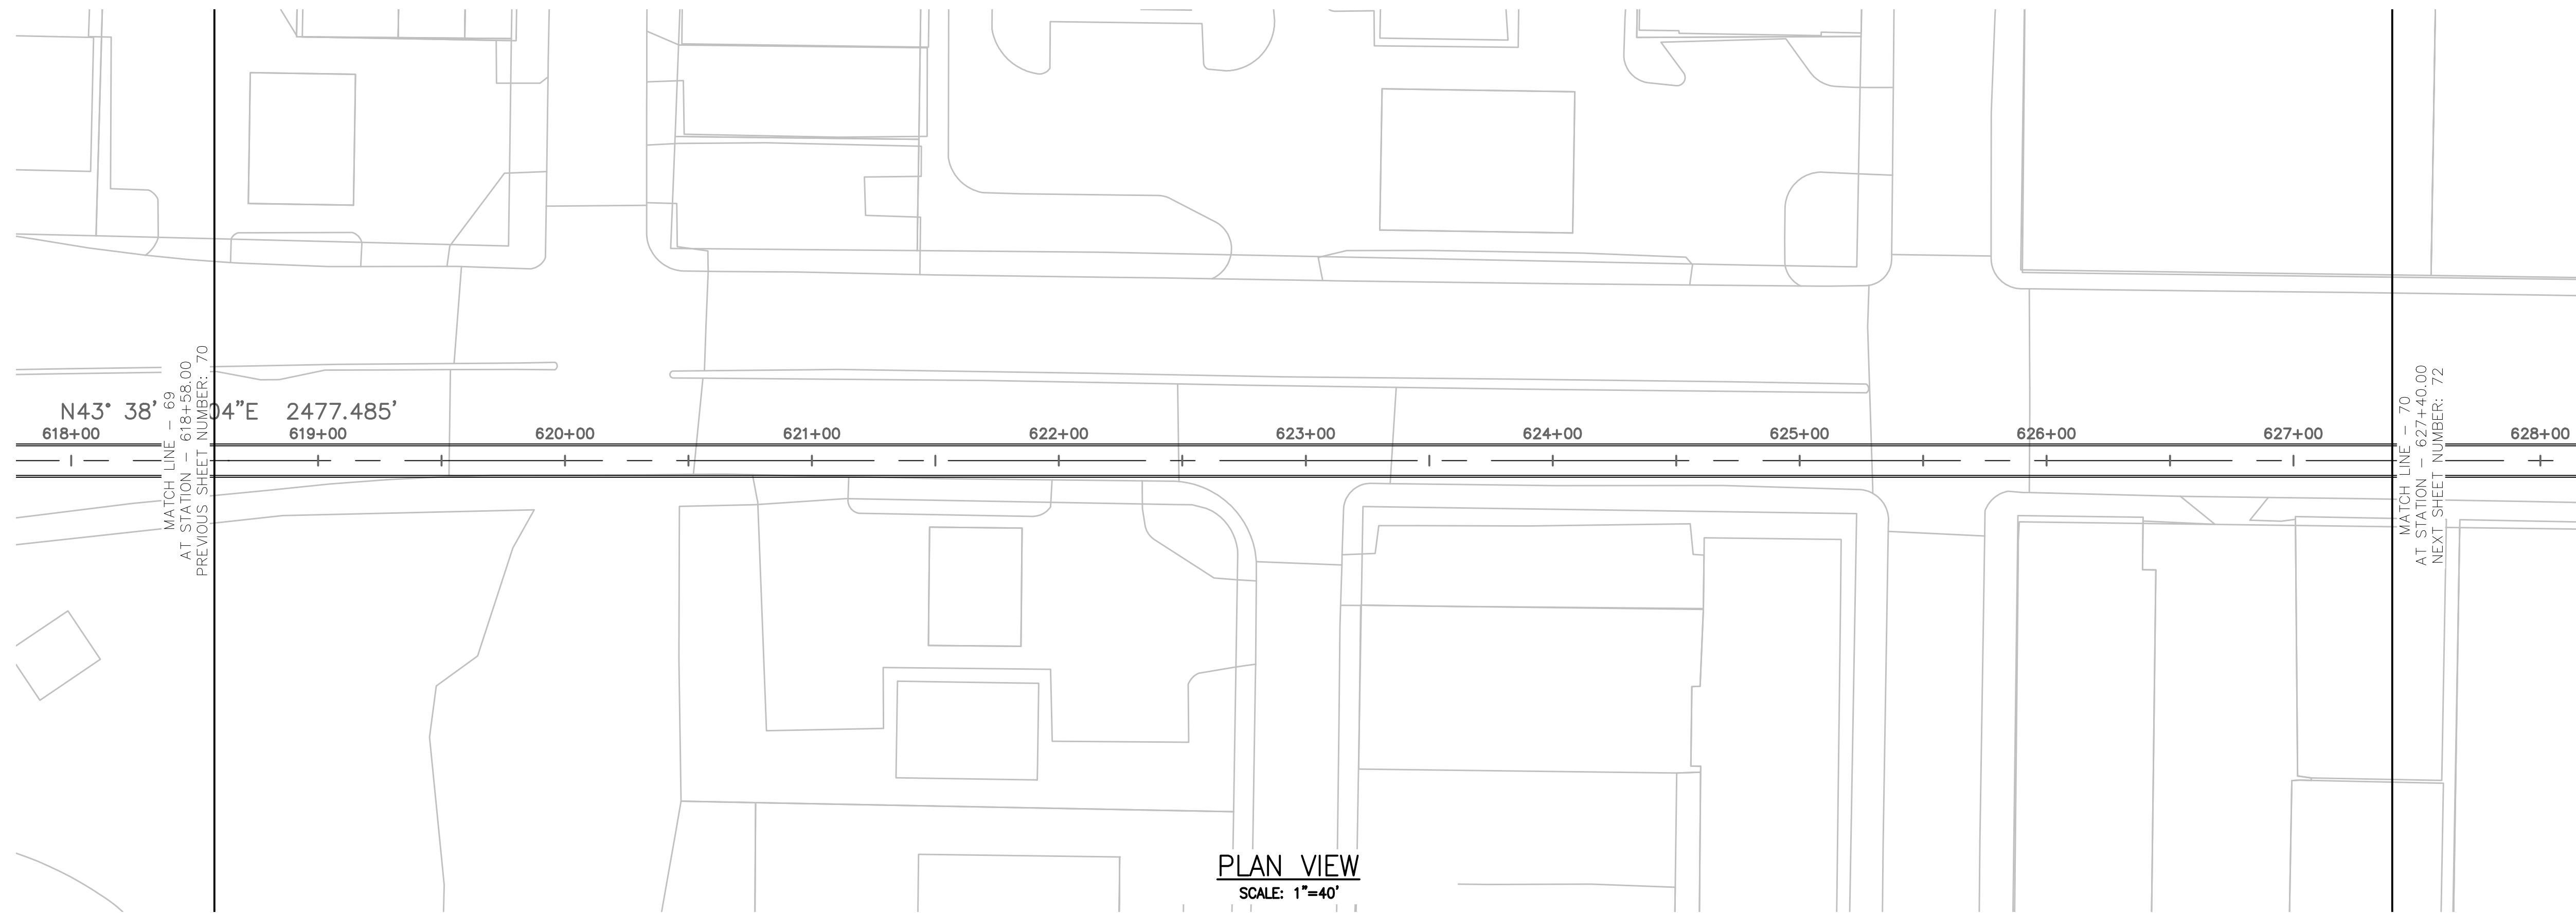


PLAN VIEW
SCALE: 1"=40'

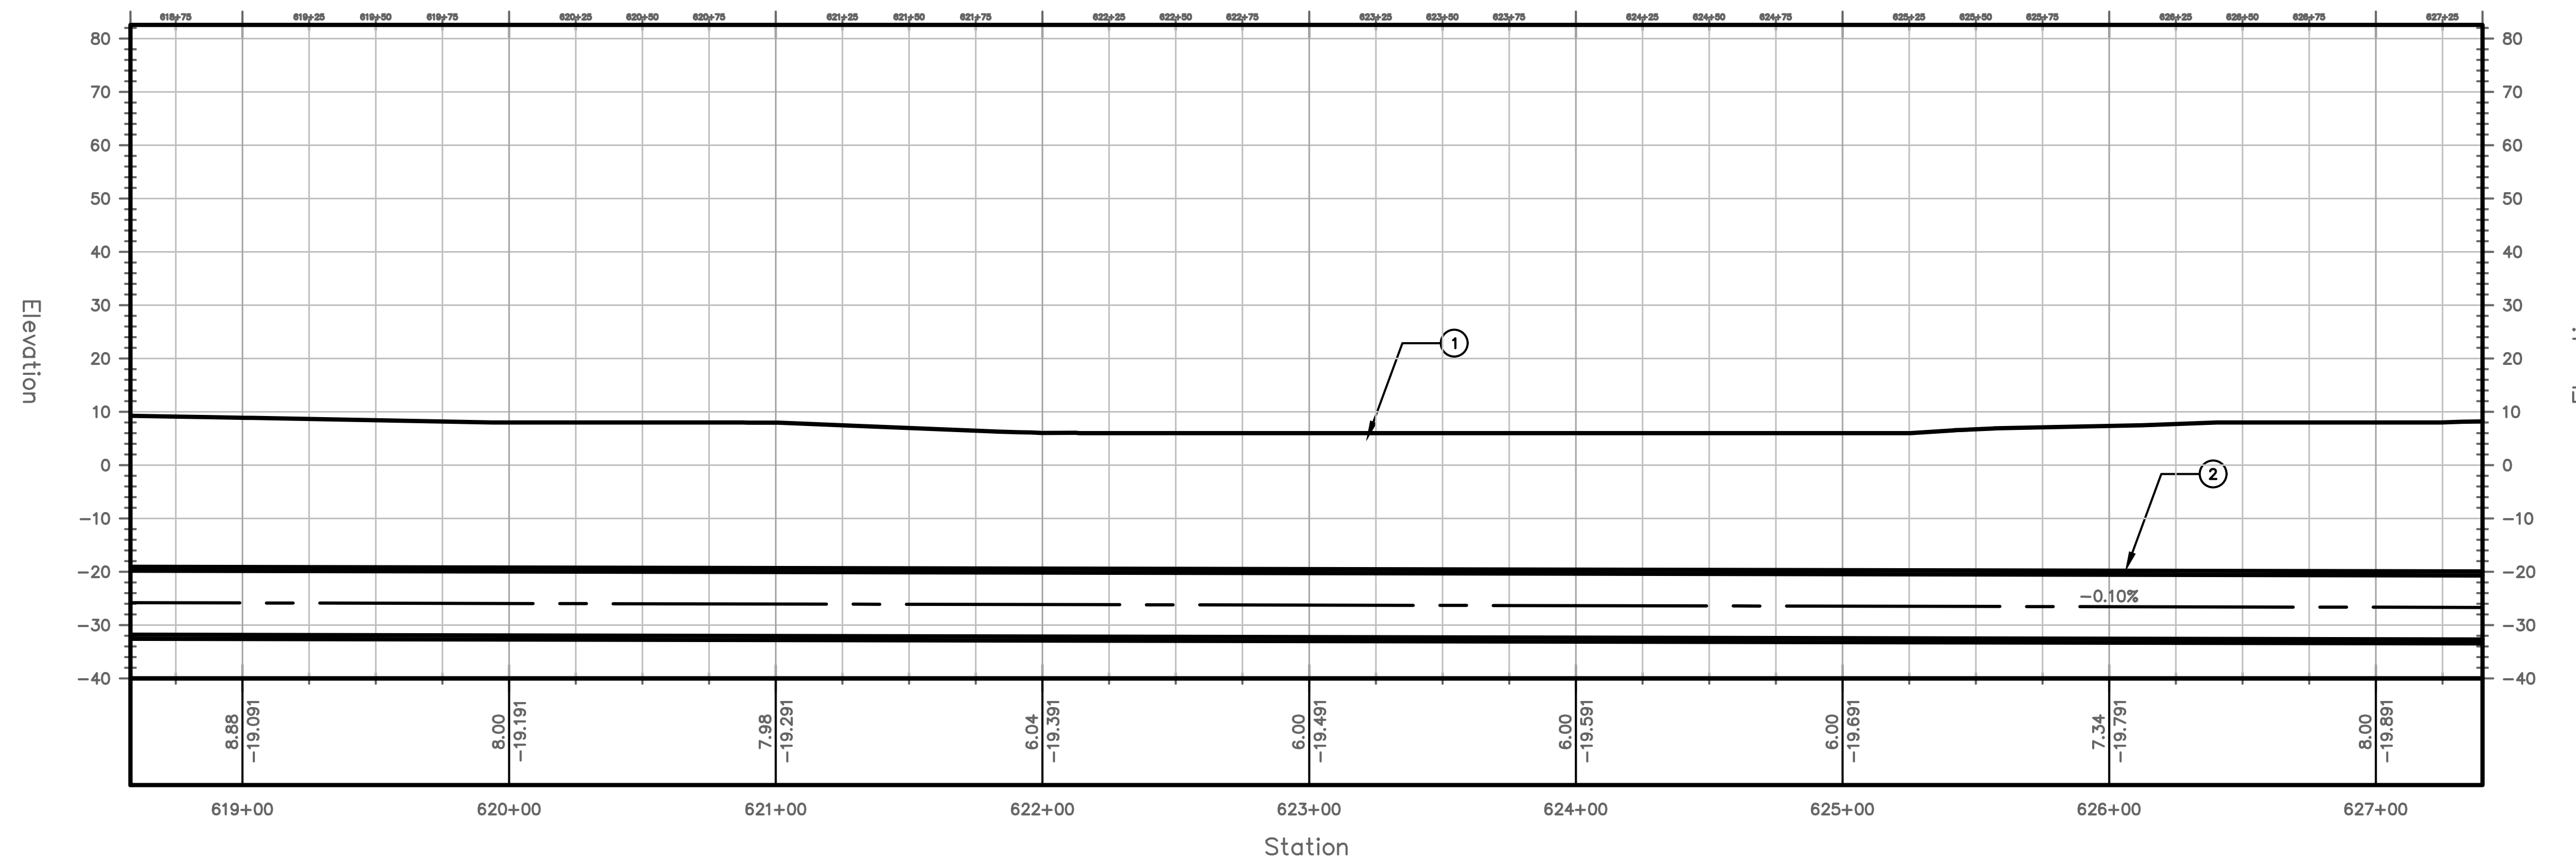

PROFILE VIEW
HORIZONTAL SCALE: 1"=40'
VERTICAL SCALE: 1"=20'

TUNNEL NOTES	
①	EXISTING SURFACE
②	PROPOSED 13.5' O.D. TUNNEL

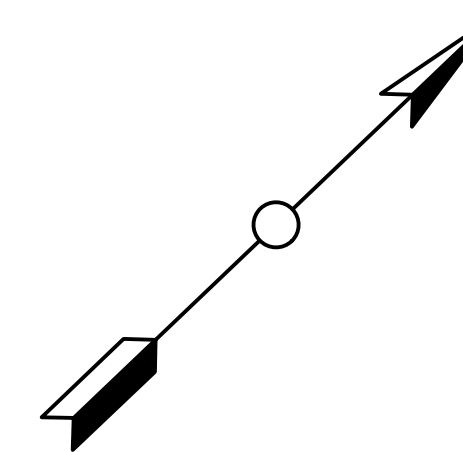


PROJECT NO. MD-002
DRAWING NO. C-070
SHEET NO. 72 OF 77

TRANSPORT TUNNEL PROJECT
TUNNEL ALIGNMENT AND PROFILE

DESIGN BY CW
DRAWN BY AT
CHECKED BY SD

NO.	DATE	REVISIONS	DWN	CKD	APPR


THE BORING COMPANY
1 ROCKET ROAD
HAWTHORNE, CA 90250

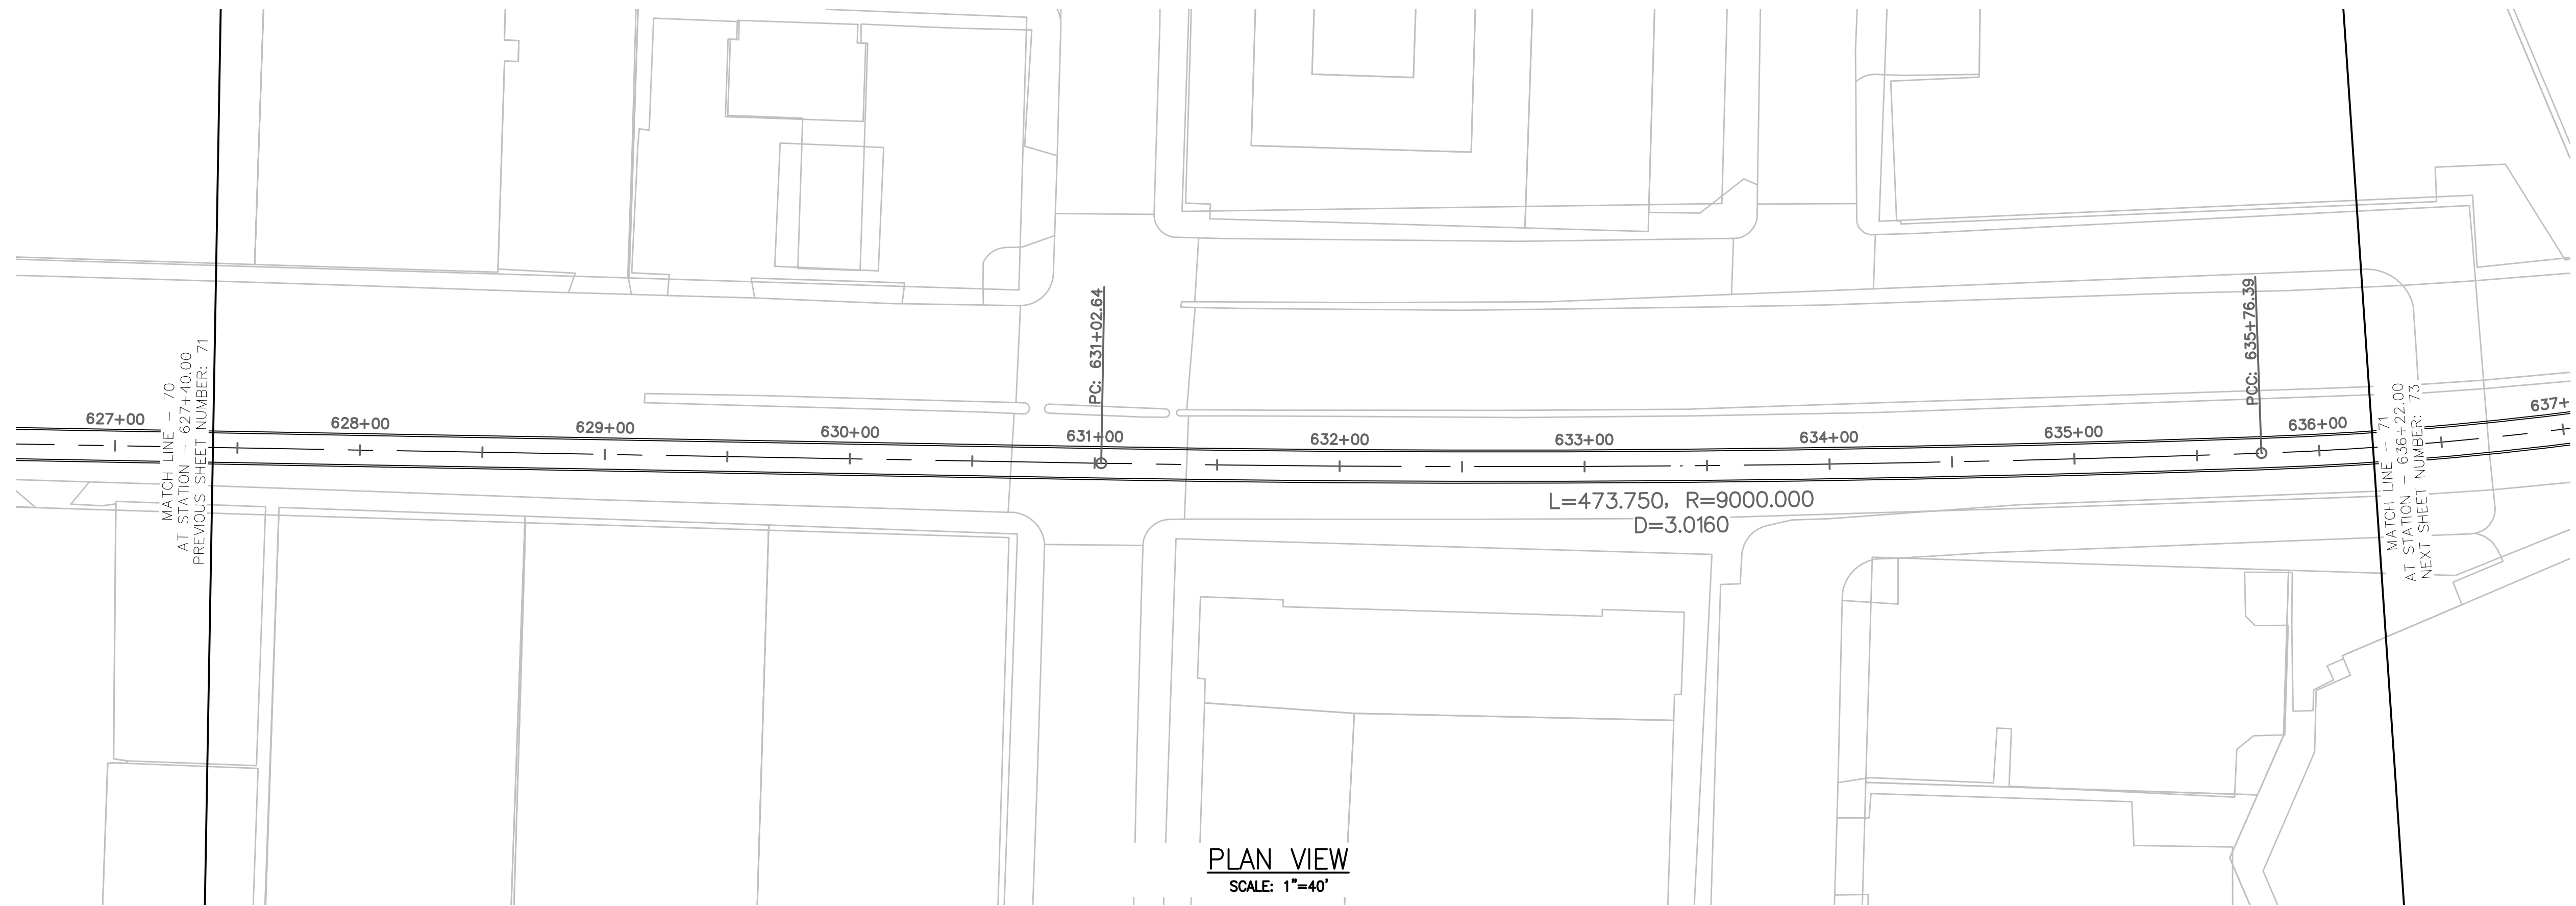



PLAN VIEW
SCALE: 1"=40'

Station


TUNNEL NOTES	
①	EXISTING SURFACE
②	PROPOSED 13.5' O.D. TUNNEL

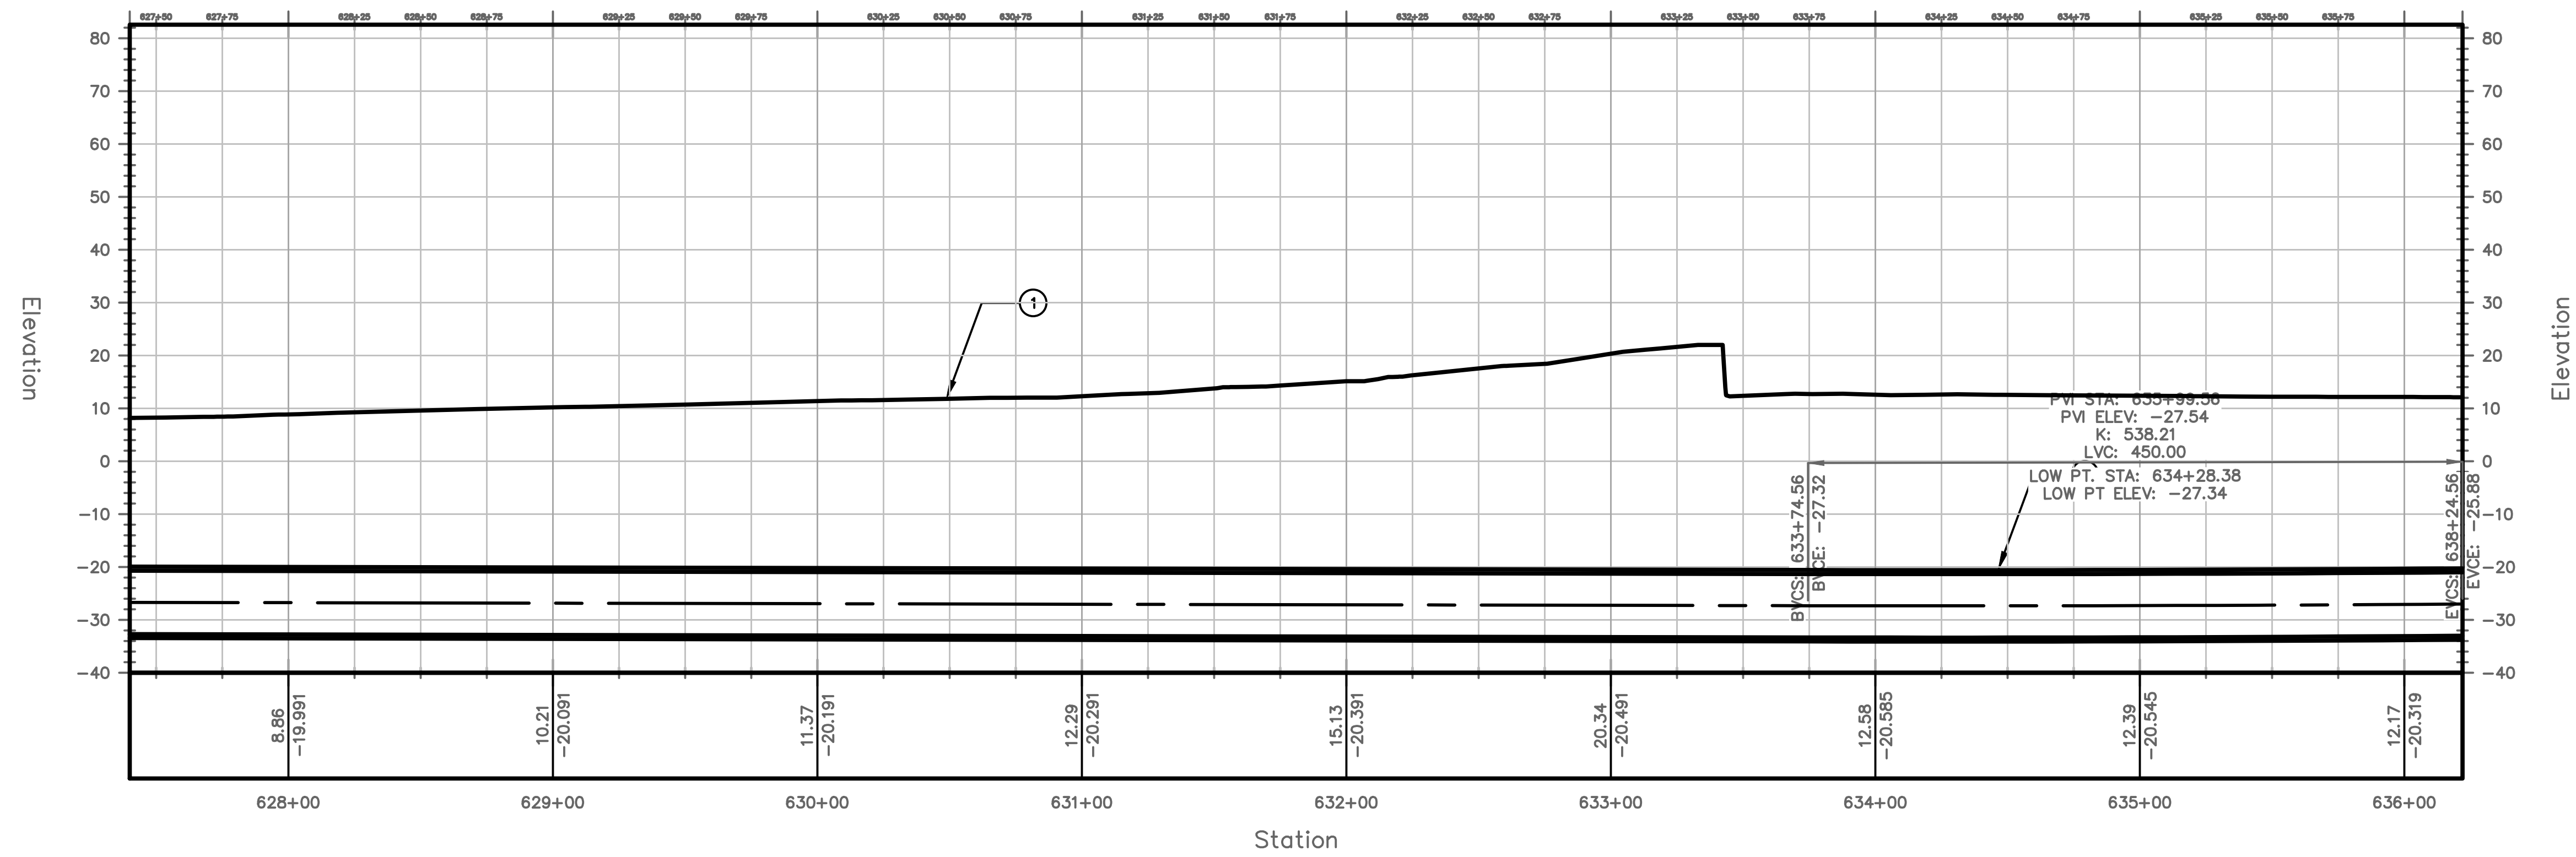


PROFILE VIEW
HORIZONTAL SCALE: 1"=40'
VERTICAL SCALE: 1"=20'

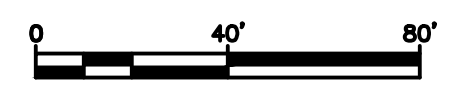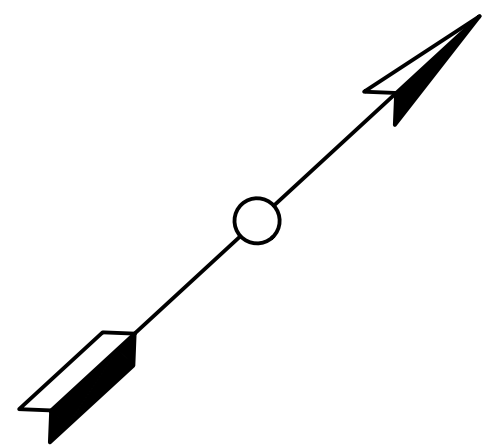

PROJECT NO. MD-002		DESIGN BY CW	DRAWN BY AT	CHECKED BY SD	
DRAWING NO. C-071					
SHEET NO. 73 OF 77					
TRANSPORT TUNNEL PROJECT					
TUNNEL ALIGNMENT AND PROFILE					
NO.	DATE	REVISIONS	DWN	CKD	APPR
THE BORING COMPANY 1 ROCKET ROAD HAWTHORNE, CA 90250					


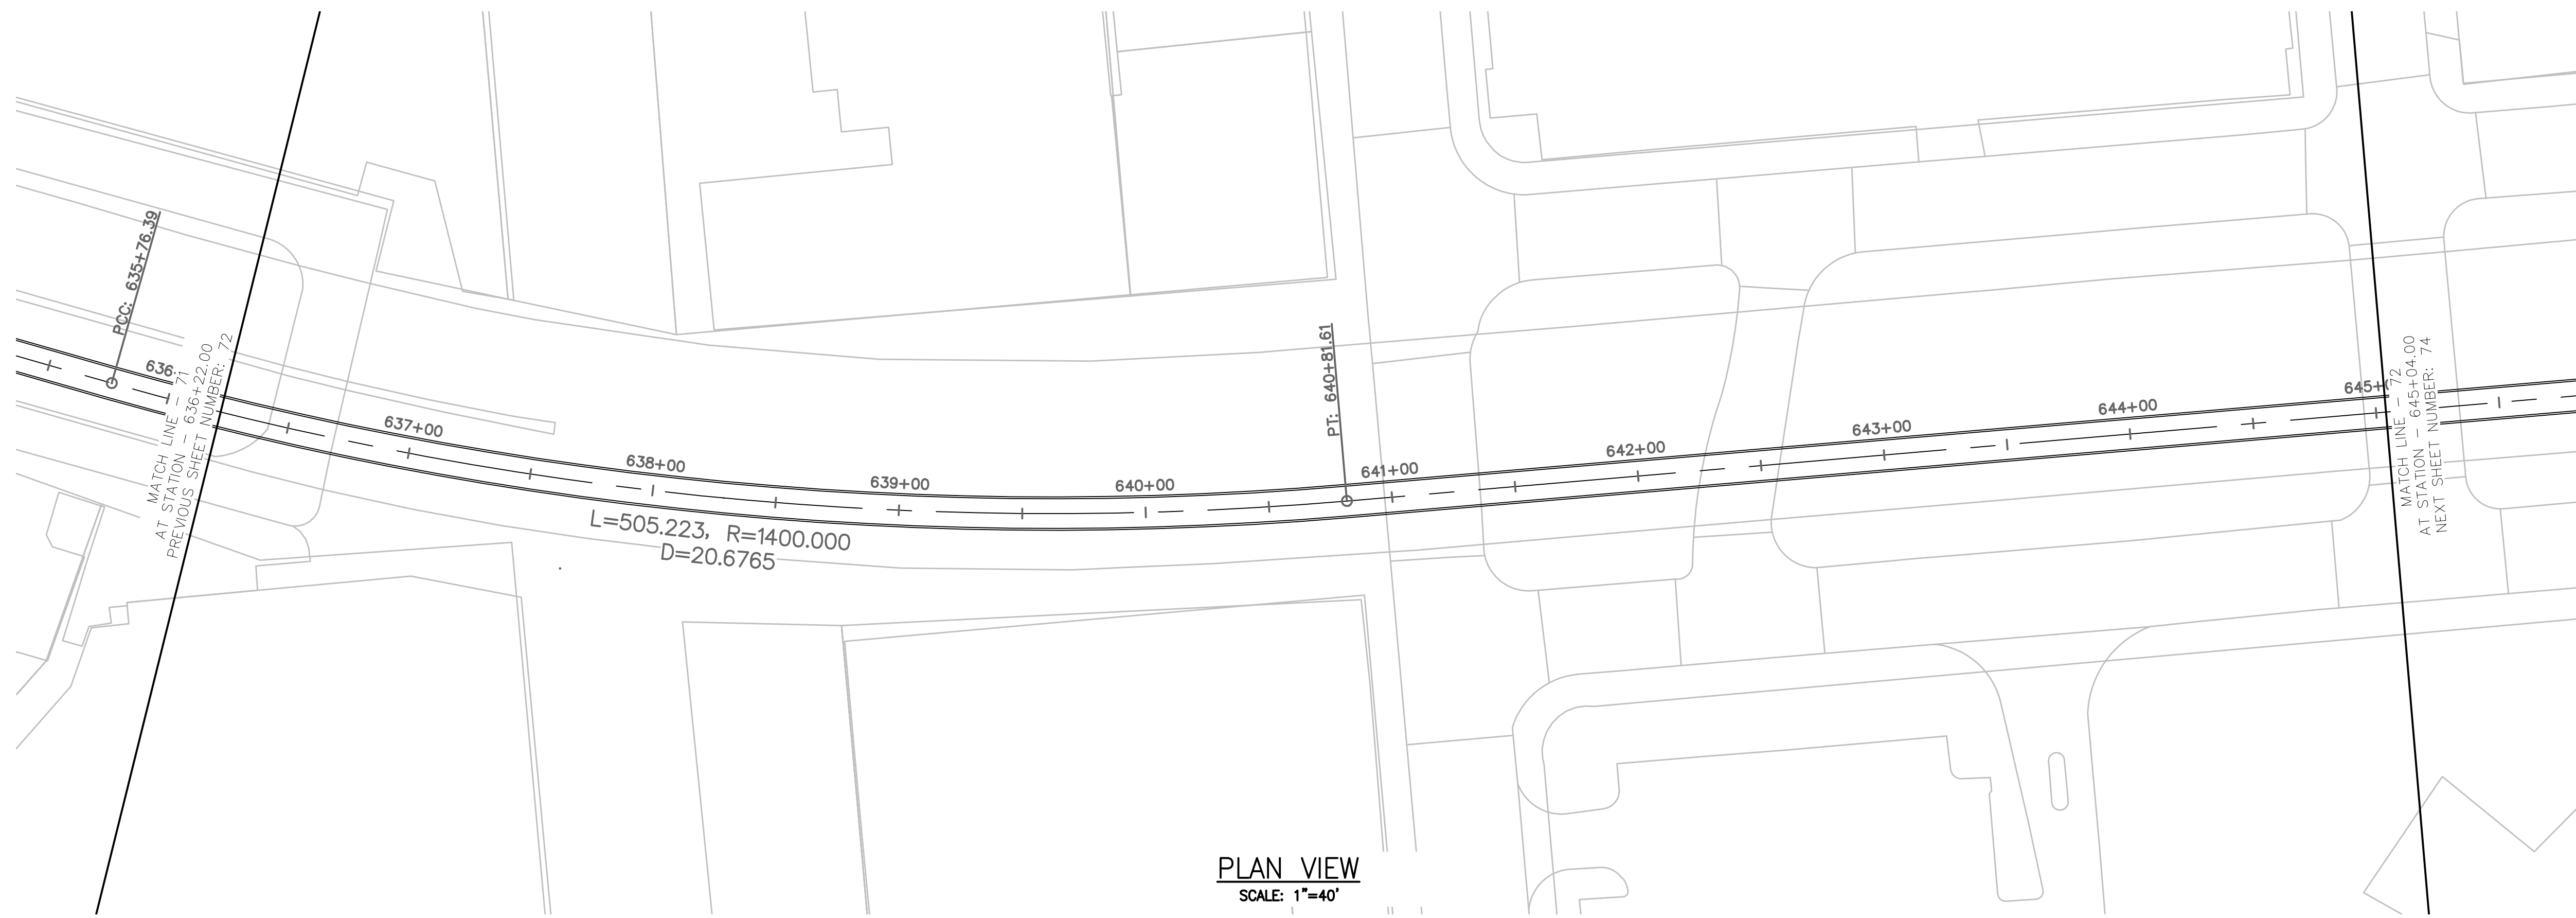


PLAN VIEW
SCALE: 1"=40'

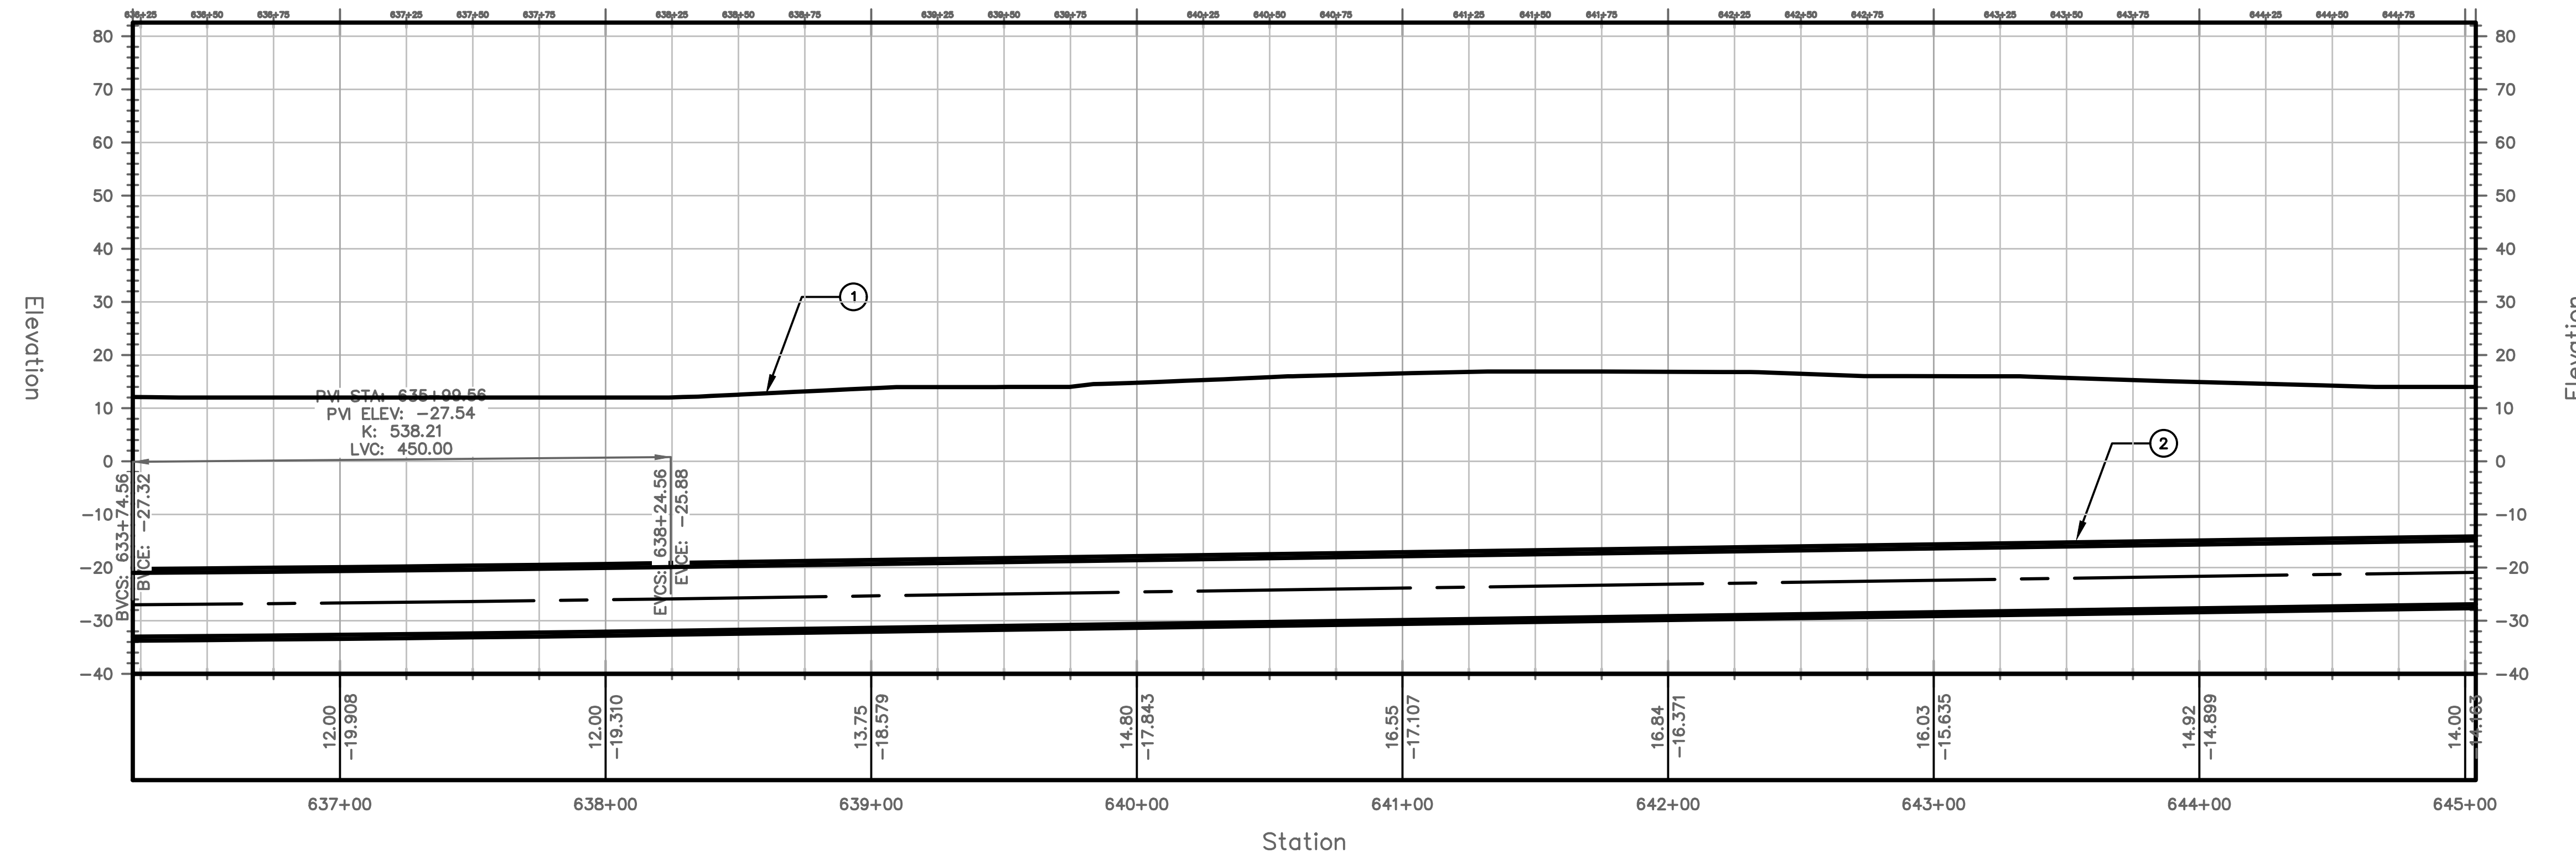


PROFILE VIEW
HORIZONTAL SCALE: 1"=40'
VERTICAL SCALE: 1"=20'

TUNNEL NOTES	
①	EXISTING SURFACE
②	PROPOSED 13.5' O.D. TUNNEL

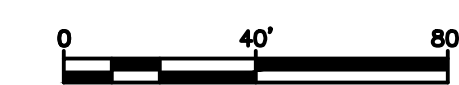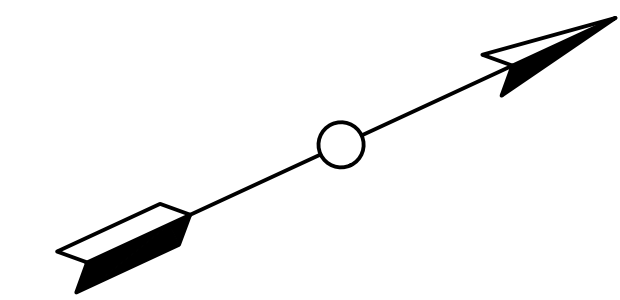


PROJECT NO. MD-002	DRAWING NO. C-072	SHEET NO. 74 OF 77	TRANSPORT TUNNEL PROJECT TUNNEL ALIGNMENT AND PROFILE																								
DESIGN BY CW	DRAWN BY AT	CHECKED BY SD																									
<table border="1" style="width: 100%; border-collapse: collapse;"> <thead> <tr> <th>NO.</th> <th>DATE</th> <th>REVISIONS</th> <th>DWN</th> <th>CKD</th> <th>APPR</th> </tr> </thead> <tbody> <tr><td> </td><td> </td><td> </td><td> </td><td> </td><td> </td></tr> <tr><td> </td><td> </td><td> </td><td> </td><td> </td><td> </td></tr> <tr><td> </td><td> </td><td> </td><td> </td><td> </td><td> </td></tr> </tbody> </table>				NO.	DATE	REVISIONS	DWN	CKD	APPR																		
NO.	DATE	REVISIONS	DWN	CKD	APPR																						
THE BORING COMPANY 1 ROCKET ROAD HAWTHORNE, CA 90250																											

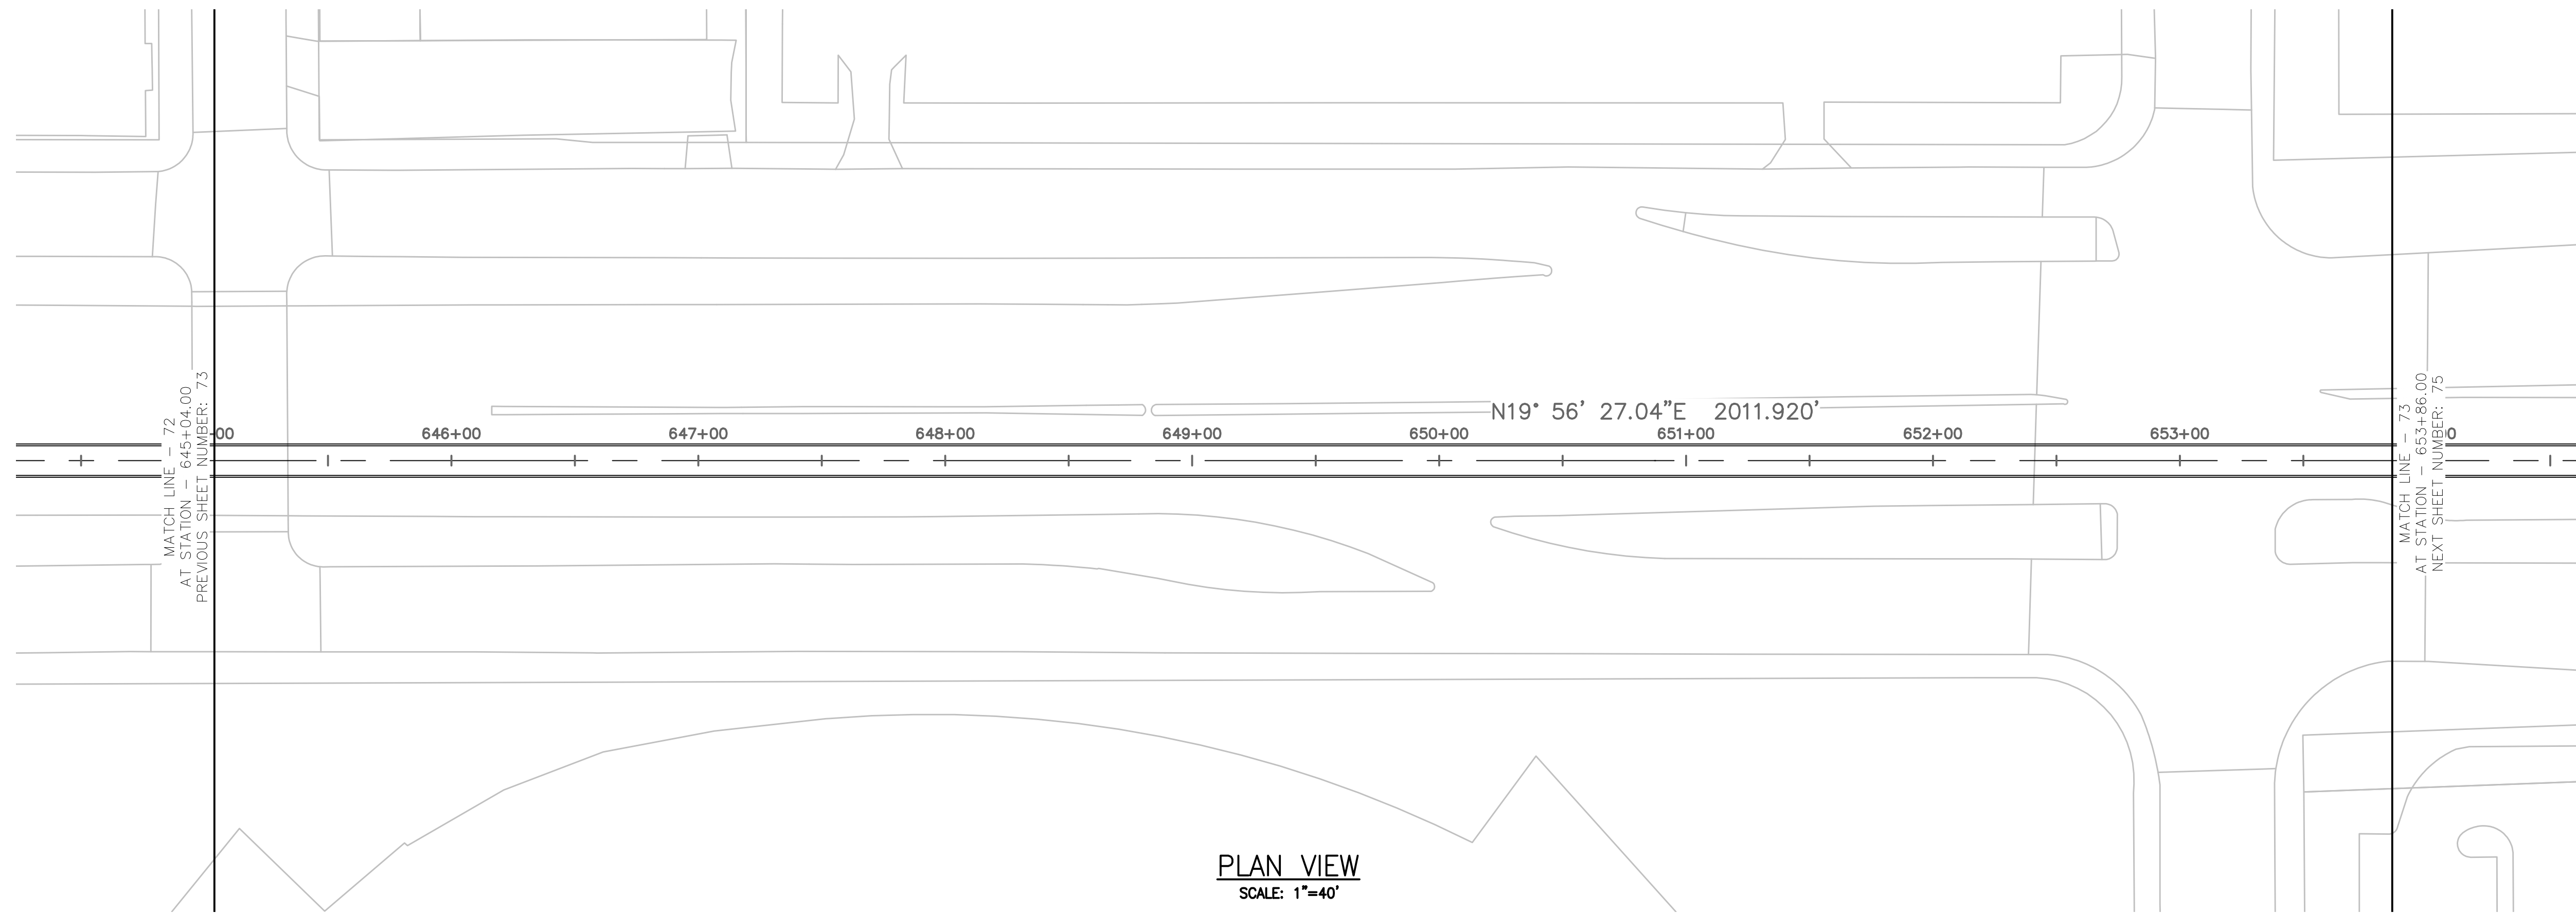



PLAN VIEW
SCALE: 1"=40'

Station

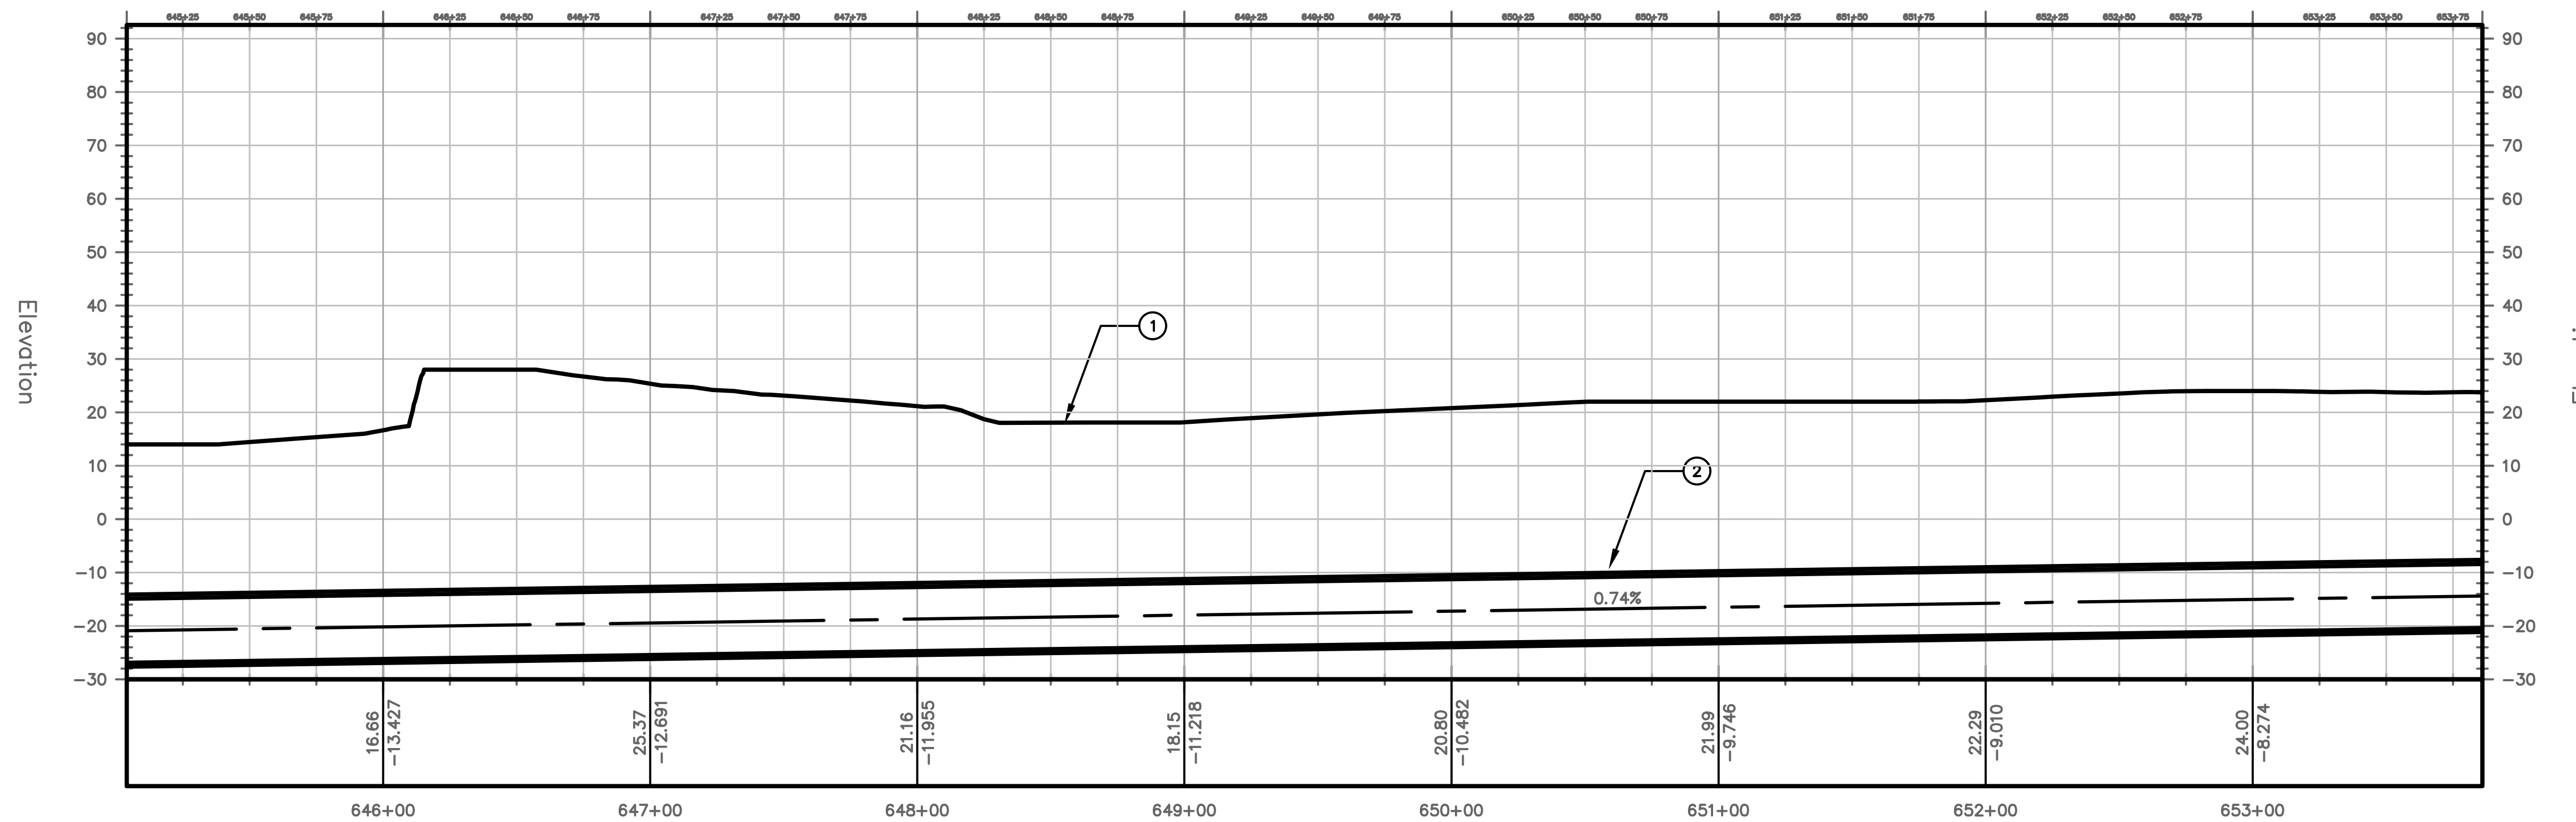

PROFILE VIEW
HORIZONTAL SCALE: 1"=40'
VERTICAL SCALE: 1"=20'

TUNNEL NOTES	
①	EXISTING SURFACE
②	PROPOSED 13.5' O.D. TUNNEL

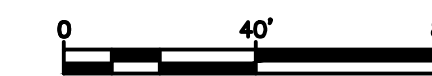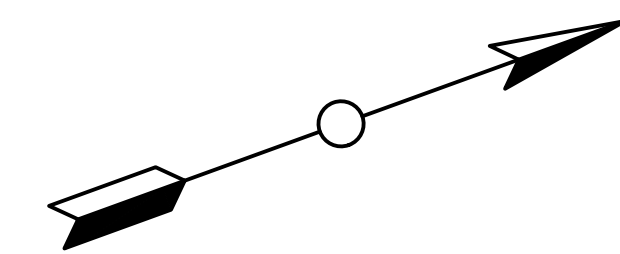


PROJECT NO. MD-002
DRAWING NO. C-073
SHEET NO. 75 OF 77

TRANSPORT TUNNEL PROJECT
TUNNEL ALIGNMENT AND PROFILE

DESIGN BY CW
DRAWN BY AT
CHECKED BY SD


NO.	DATE	REVISIONS	DWN	CKD	APPR

THE BORING COMPANY
1 ROCKET ROAD
HAWTHORNE, CA 90250

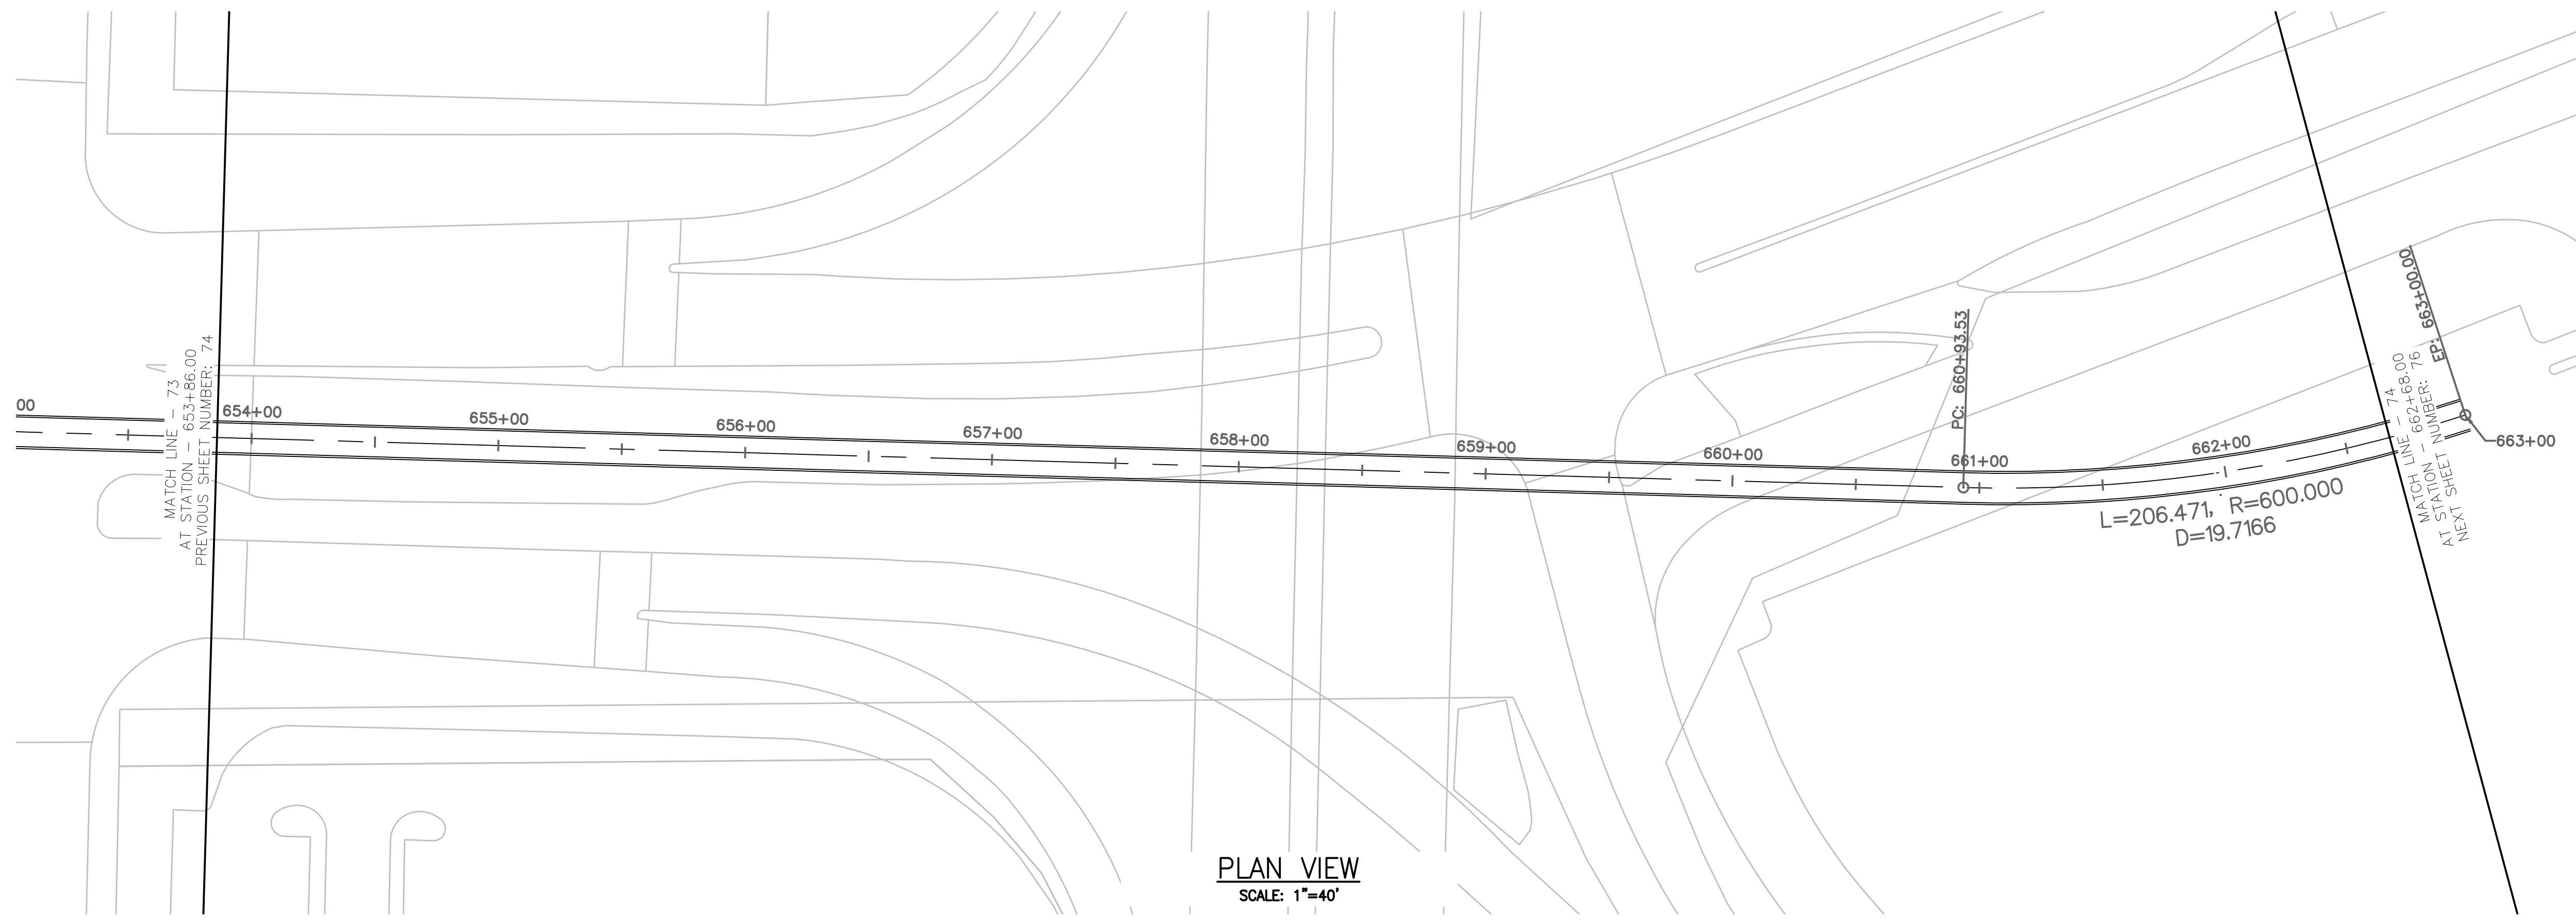


PLAN VIEW
SCALE: 1"=40'

TUNNEL NOTES	
①	EXISTING SURFACE
②	PROPOSED 13.5' O.D. TUNNEL

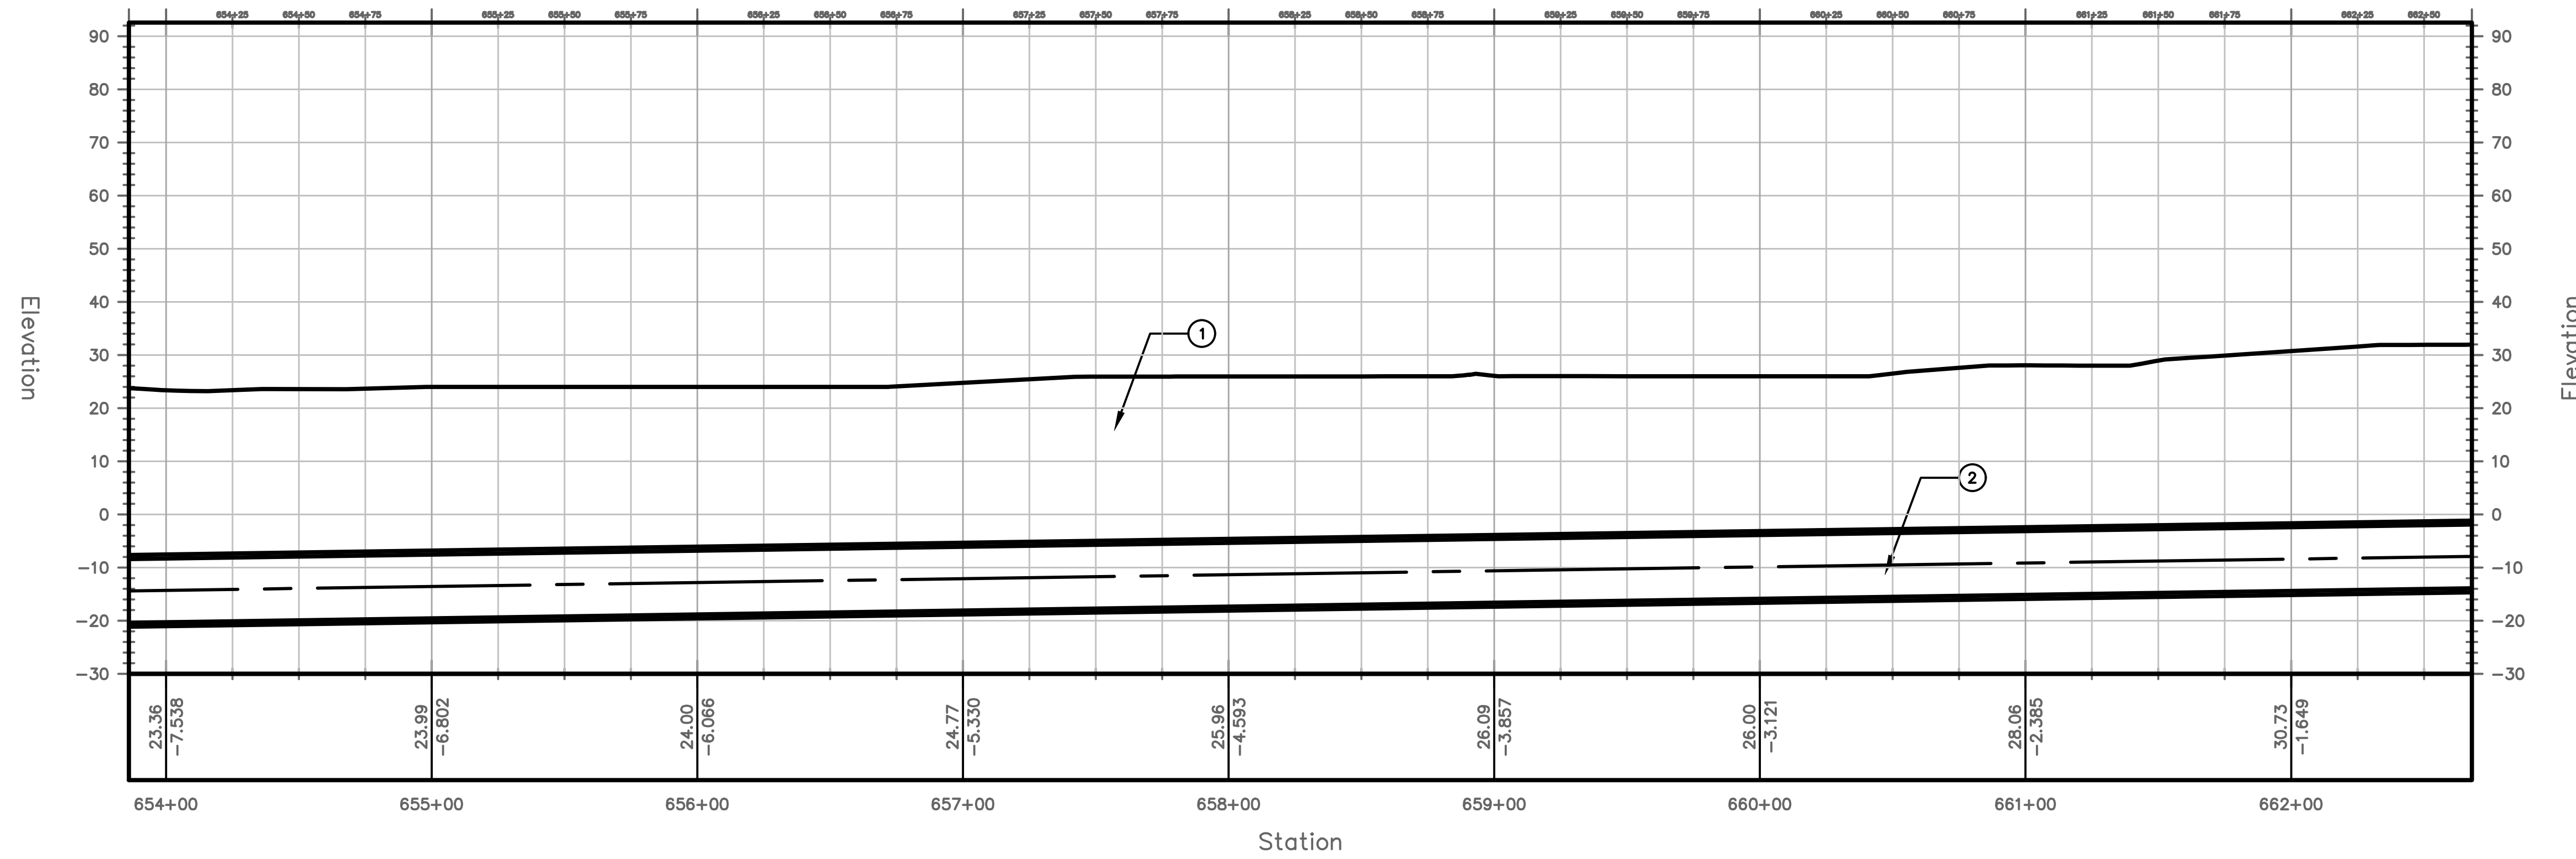


PROFILE VIEW
HORIZONTAL SCALE: 1"=40'
VERTICAL SCALE: 1"=20'

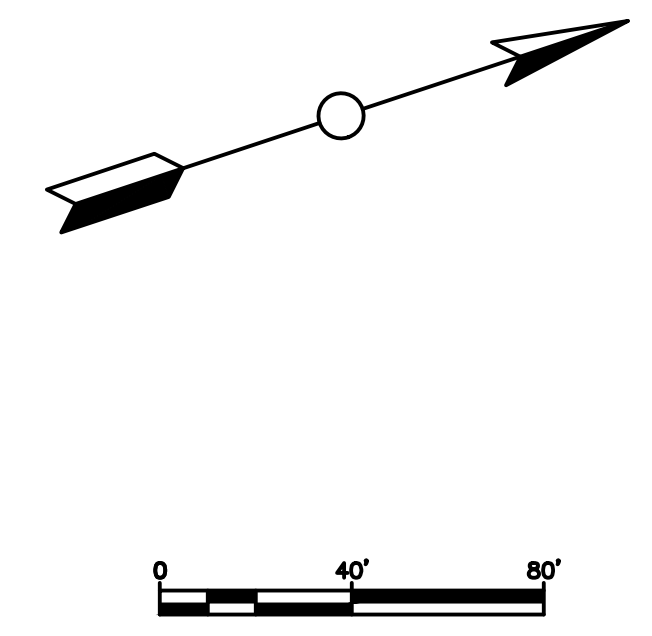

TRANSPORT TUNNEL PROJECT <small>TUNNEL ALIGNMENT AND PROFILE</small>		PROJECT NO. MD-002 DRAWING NO. C-074 SHEET NO. 76 OF 77																														
DESIGN BY	DRAWN BY	CHECKED BY																														
CW	AT	SD																														
<table border="1" style="width: 100%; border-collapse: collapse;"> <thead> <tr> <th style="font-size: x-small;">NO.</th> <th style="font-size: x-small;">DATE</th> <th style="font-size: x-small;">REVISIONS</th> <th style="font-size: x-small;">DWN</th> <th style="font-size: x-small;">CKD</th> <th style="font-size: x-small;">APPR</th> </tr> </thead> <tbody> <tr><td> </td><td> </td><td> </td><td> </td><td> </td><td> </td></tr> <tr><td> </td><td> </td><td> </td><td> </td><td> </td><td> </td></tr> <tr><td> </td><td> </td><td> </td><td> </td><td> </td><td> </td></tr> <tr><td> </td><td> </td><td> </td><td> </td><td> </td><td> </td></tr> </tbody> </table>			NO.	DATE	REVISIONS	DWN	CKD	APPR																								
NO.	DATE	REVISIONS	DWN	CKD	APPR																											
THE BORING COMPANY <small>1 ROCKET ROAD HAWTHORNE, CA 90250</small>																																





PLAN VIEW
SCALE: 1"=40'

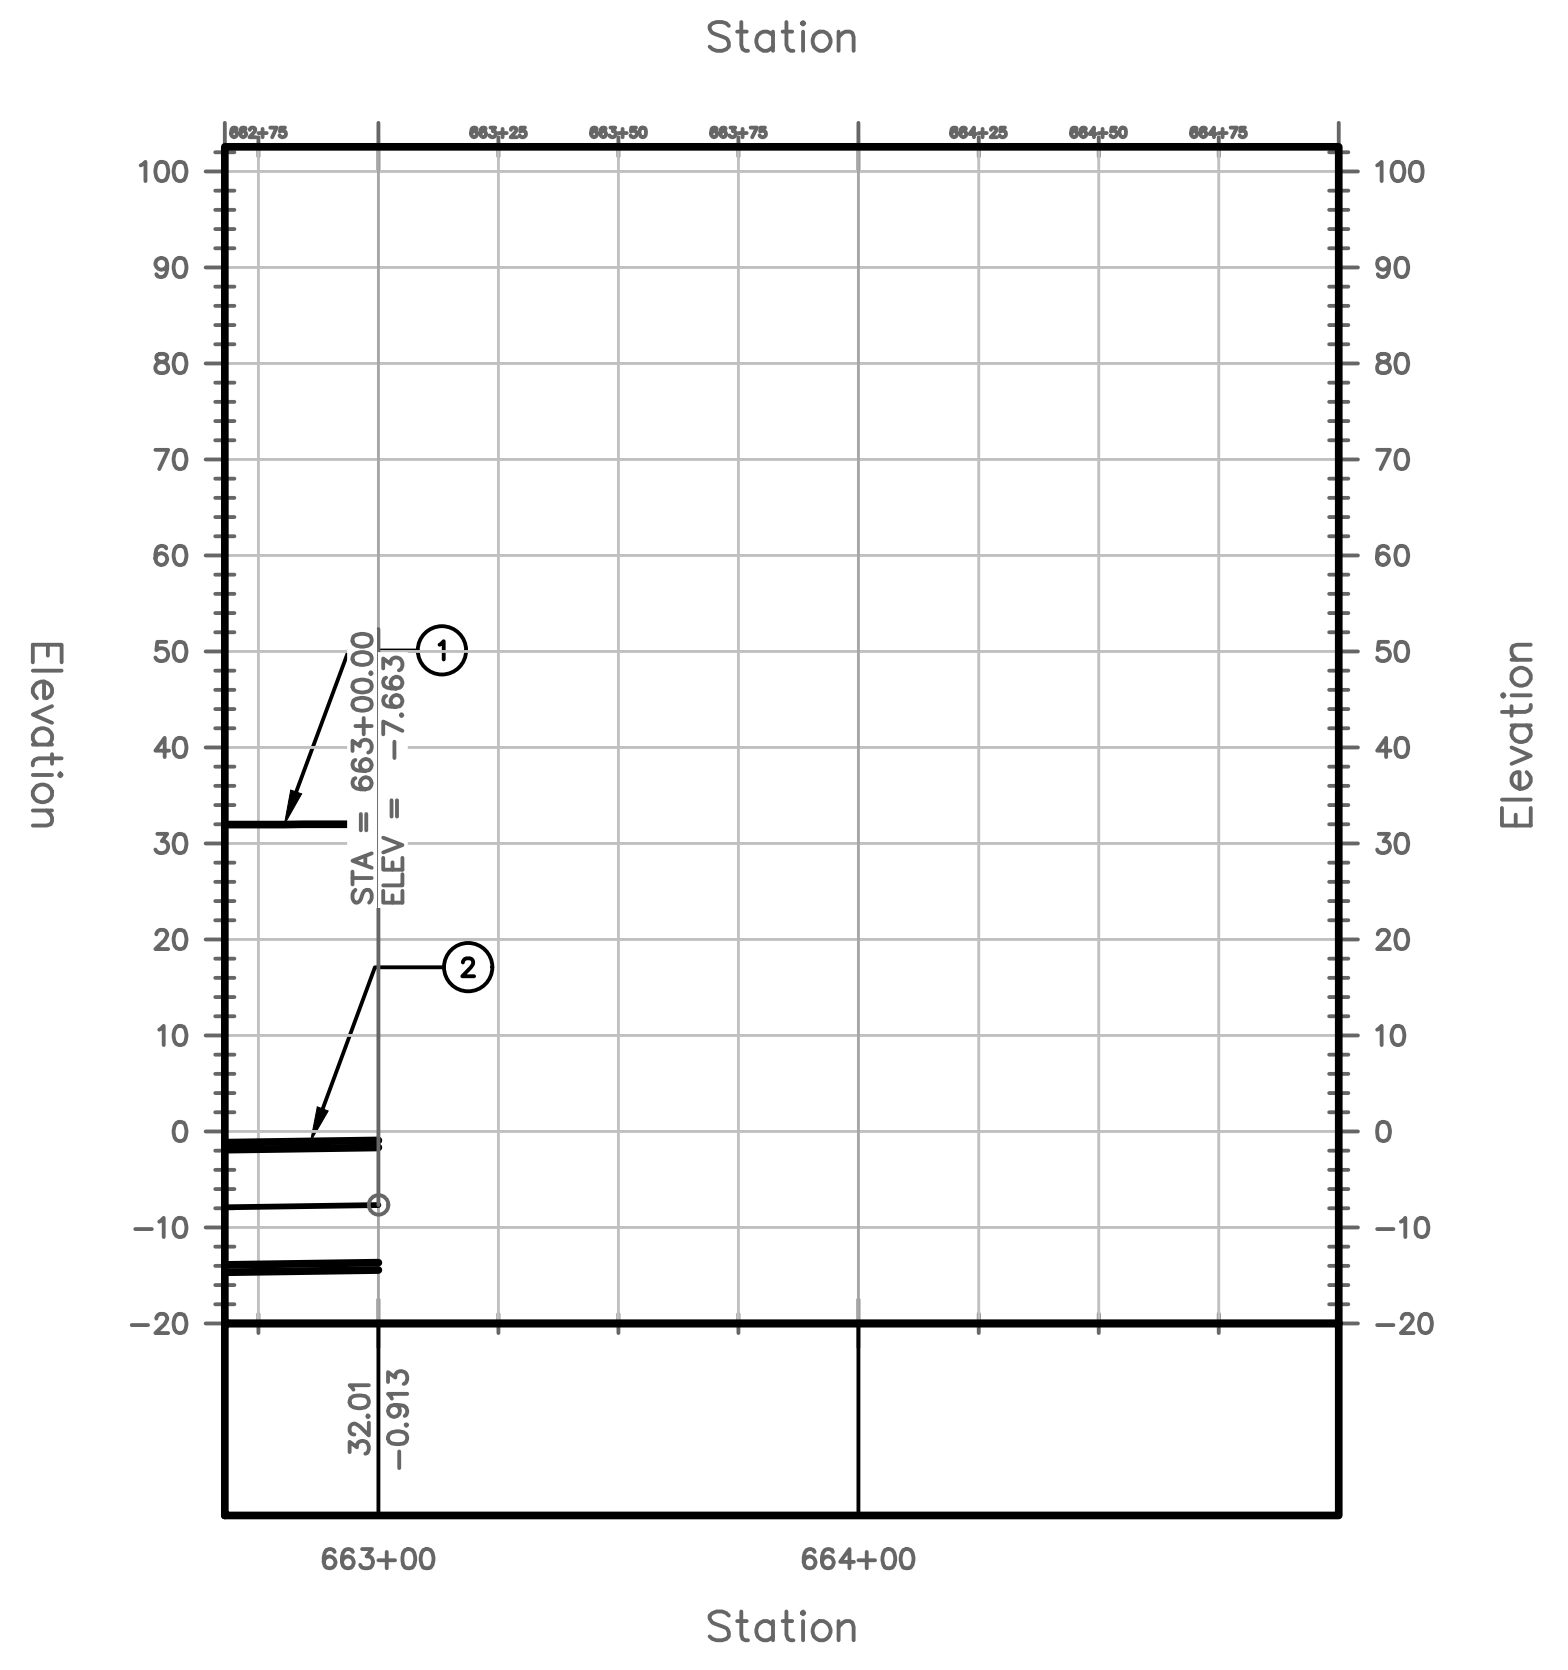

PROFILE VIEW
HORIZONTAL SCALE: 1"=40'
VERTICAL SCALE: 1"=20'

TUNNEL NOTES	
①	EXISTING SURFACE
②	PROPOSED 13.5' O.D. TUNNEL

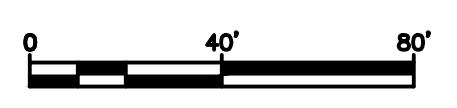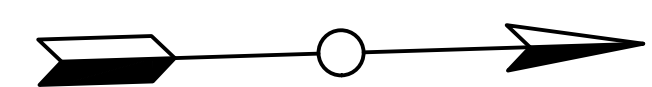

PROJECT NO. MD-002
DRAWING NO. C-075
SHEET NO. 77 OF 77

TRANSPORT TUNNEL PROJECT
TUNNEL ALIGNMENT AND PROFILE

DESIGN BY CW
DRAWN BY AT
CHECKED BY SD

NO.	DATE	REVISIONS	DWN	CKD	APPR

THE BORING COMPANY
1 ROCKET ROAD
HAWTHORNE, CA 90250